




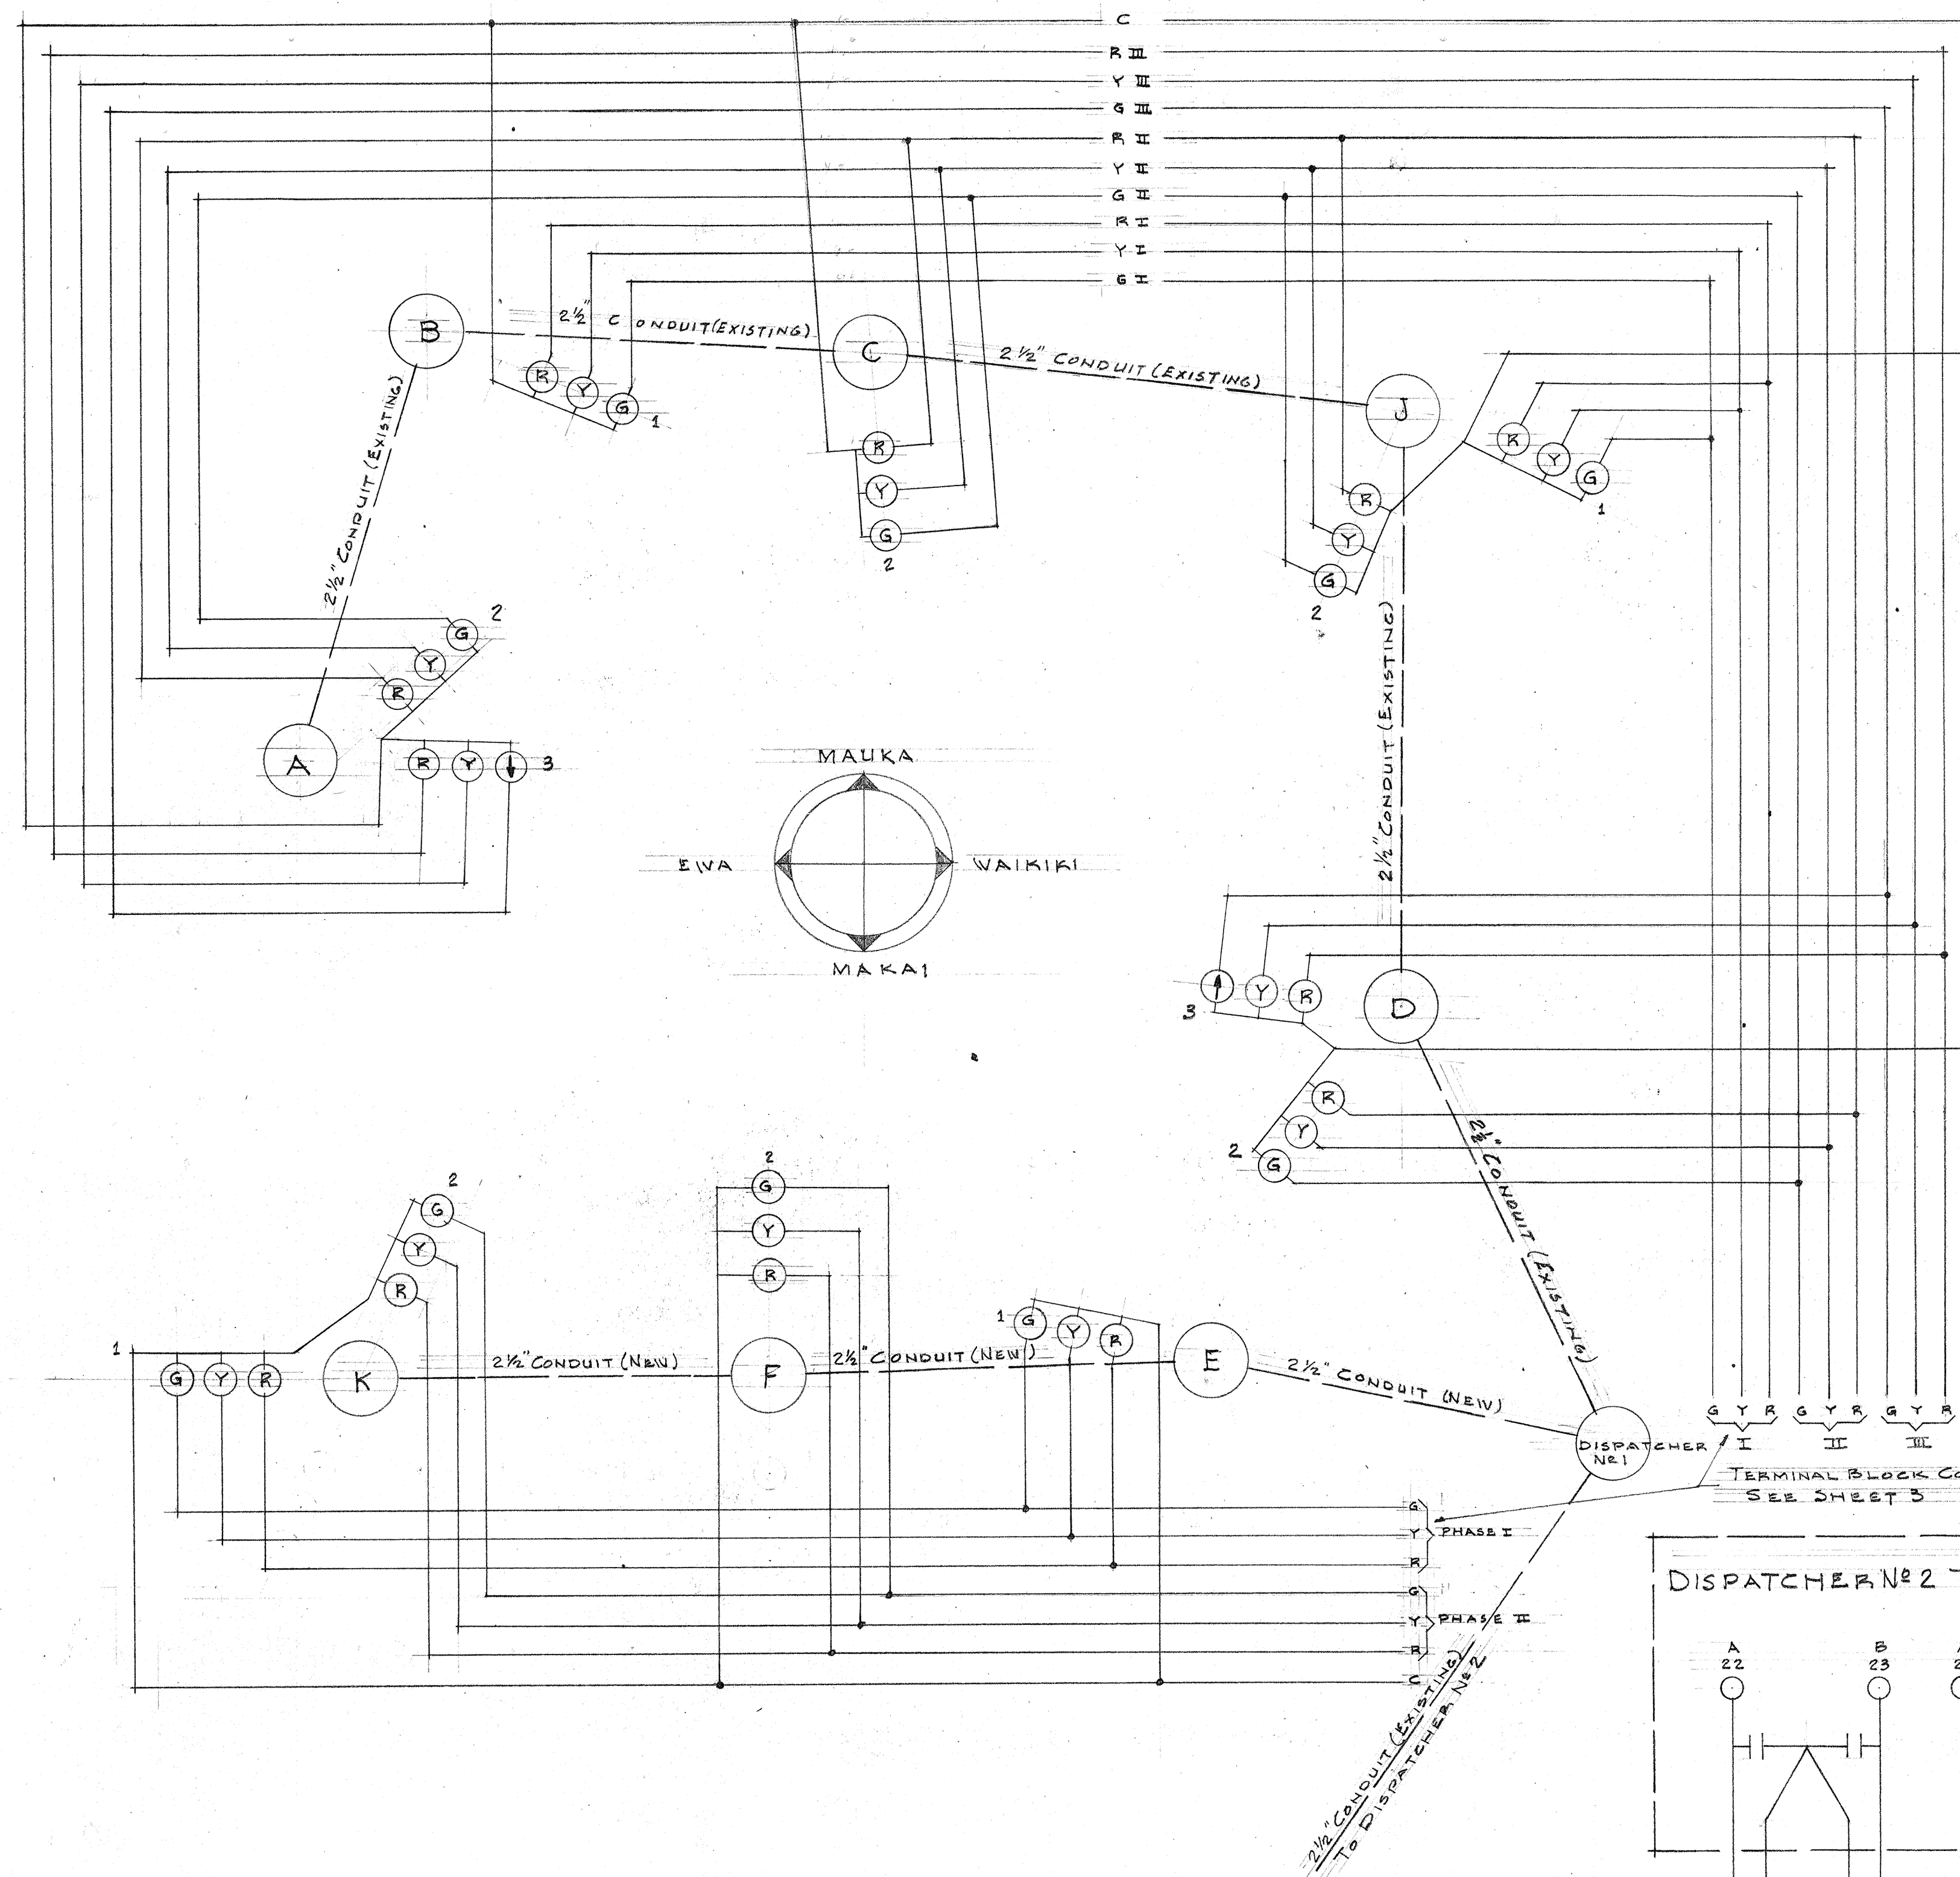


GEOGRAPHICAL CIRCUIT WIRING DIAGRAM

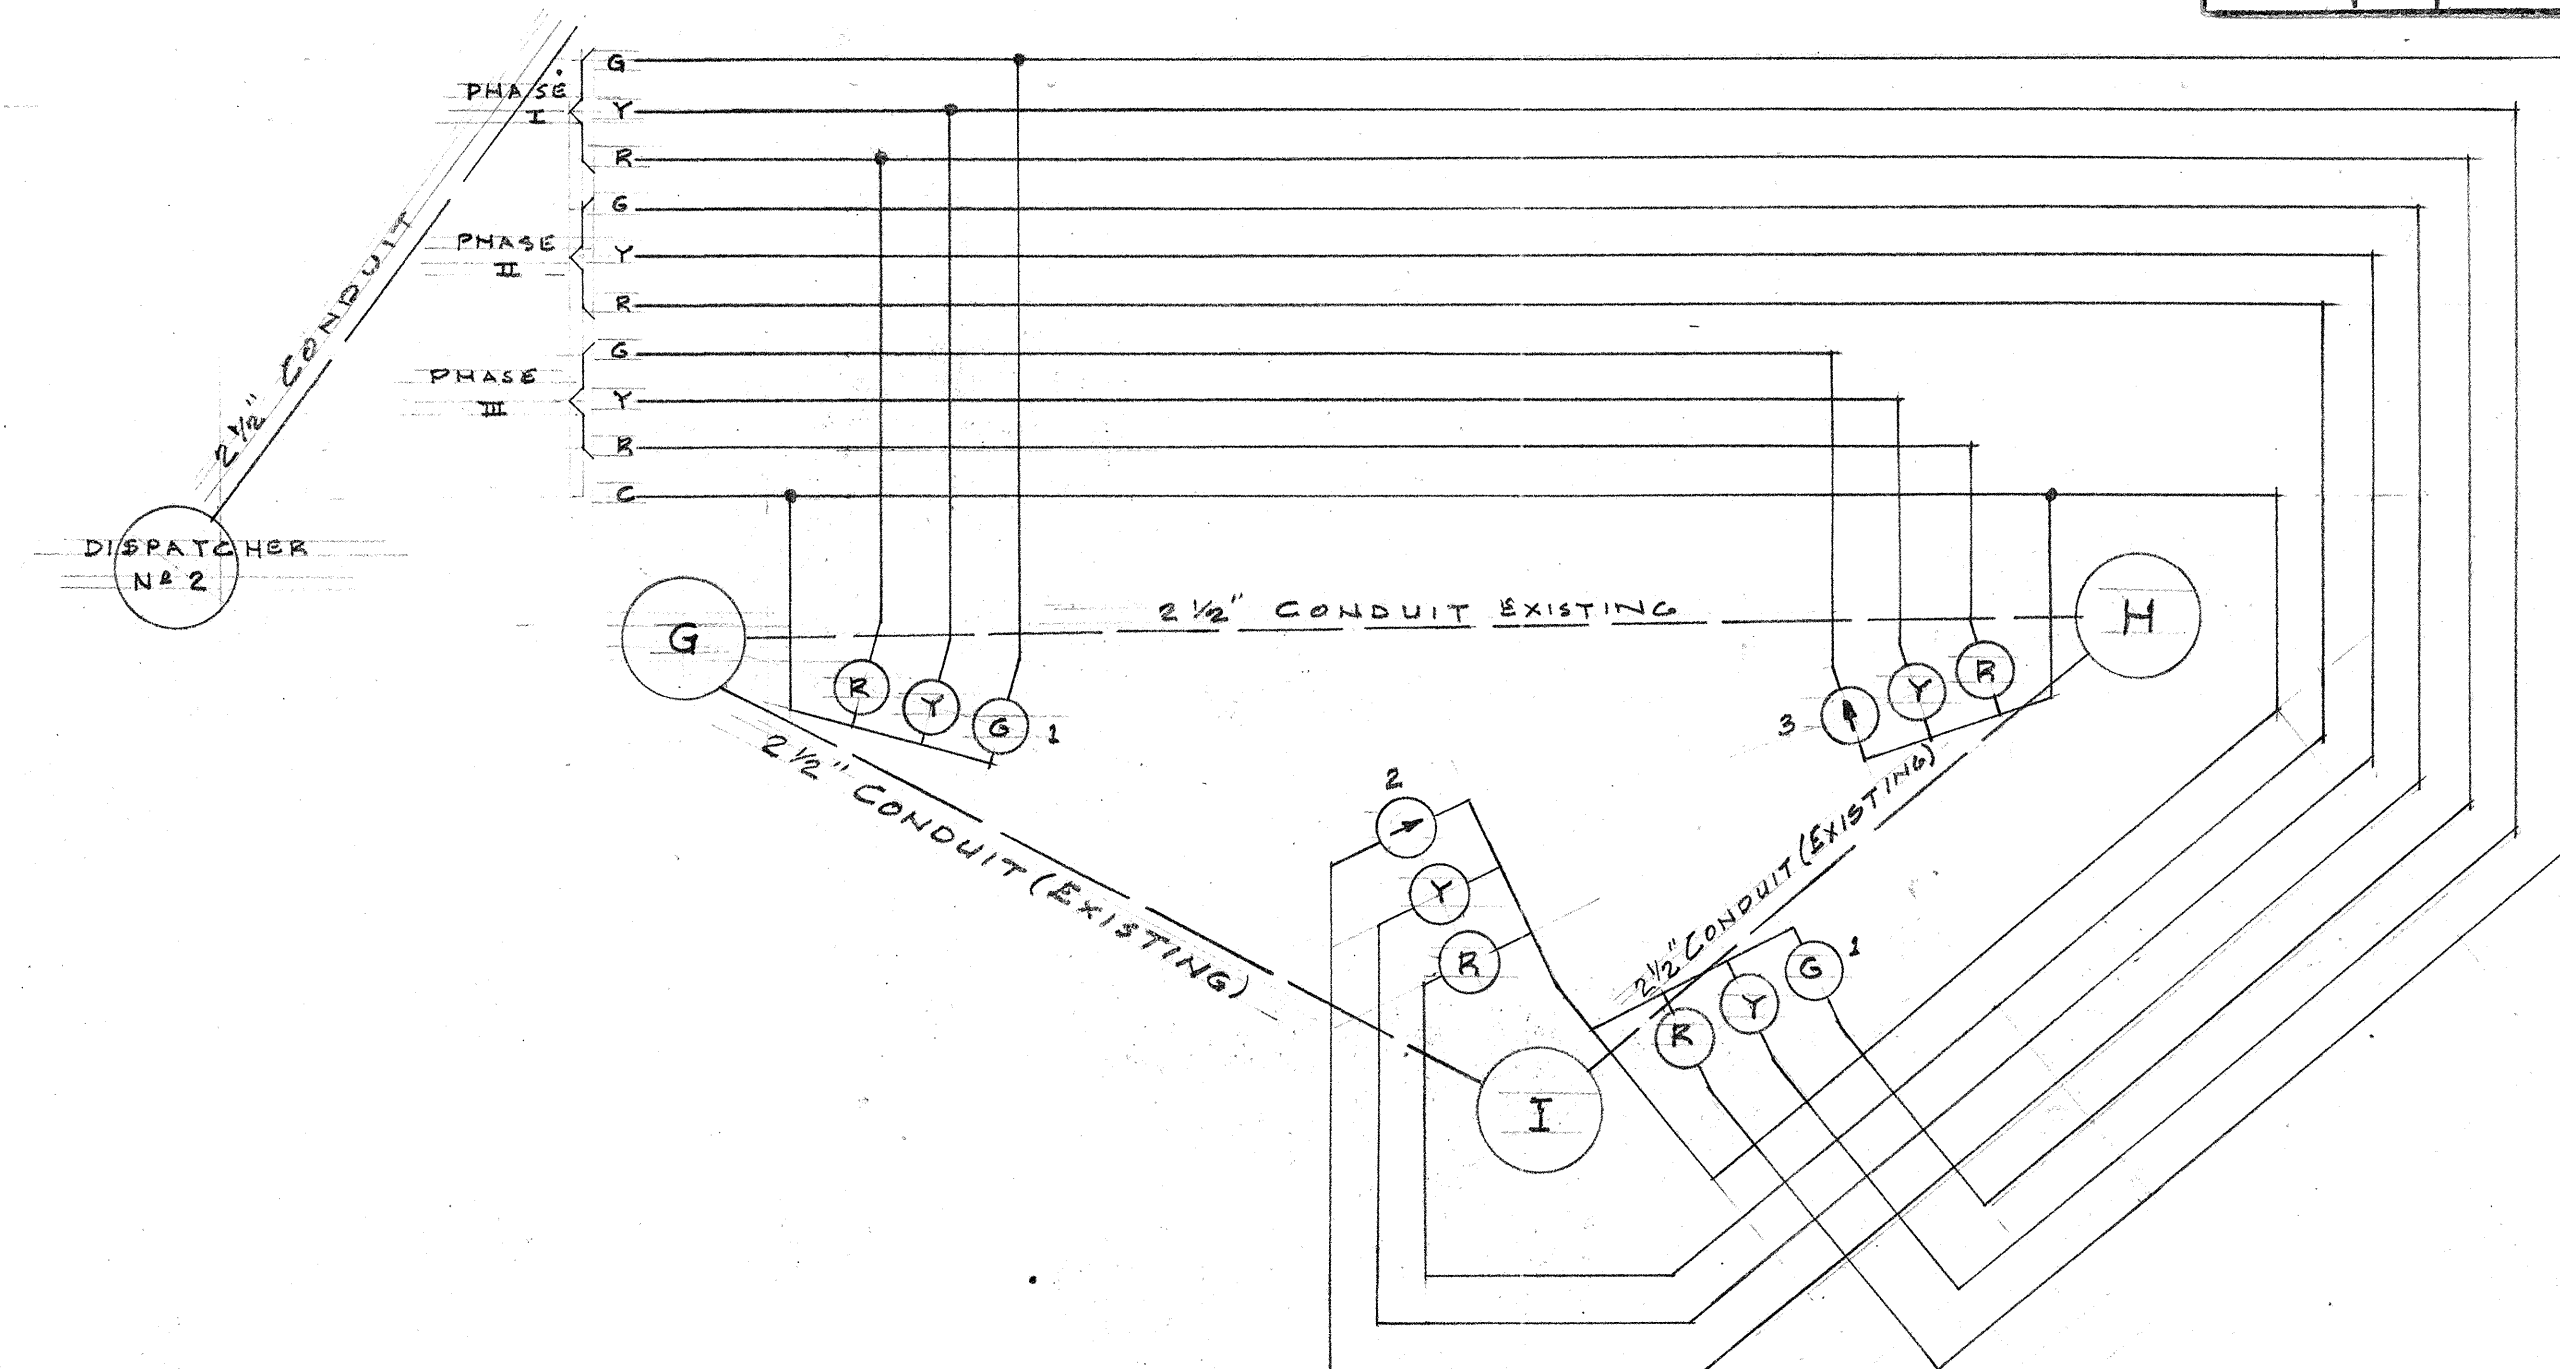

GEOGRAPHICAL CIRCUIT WIRING DIAGRAM

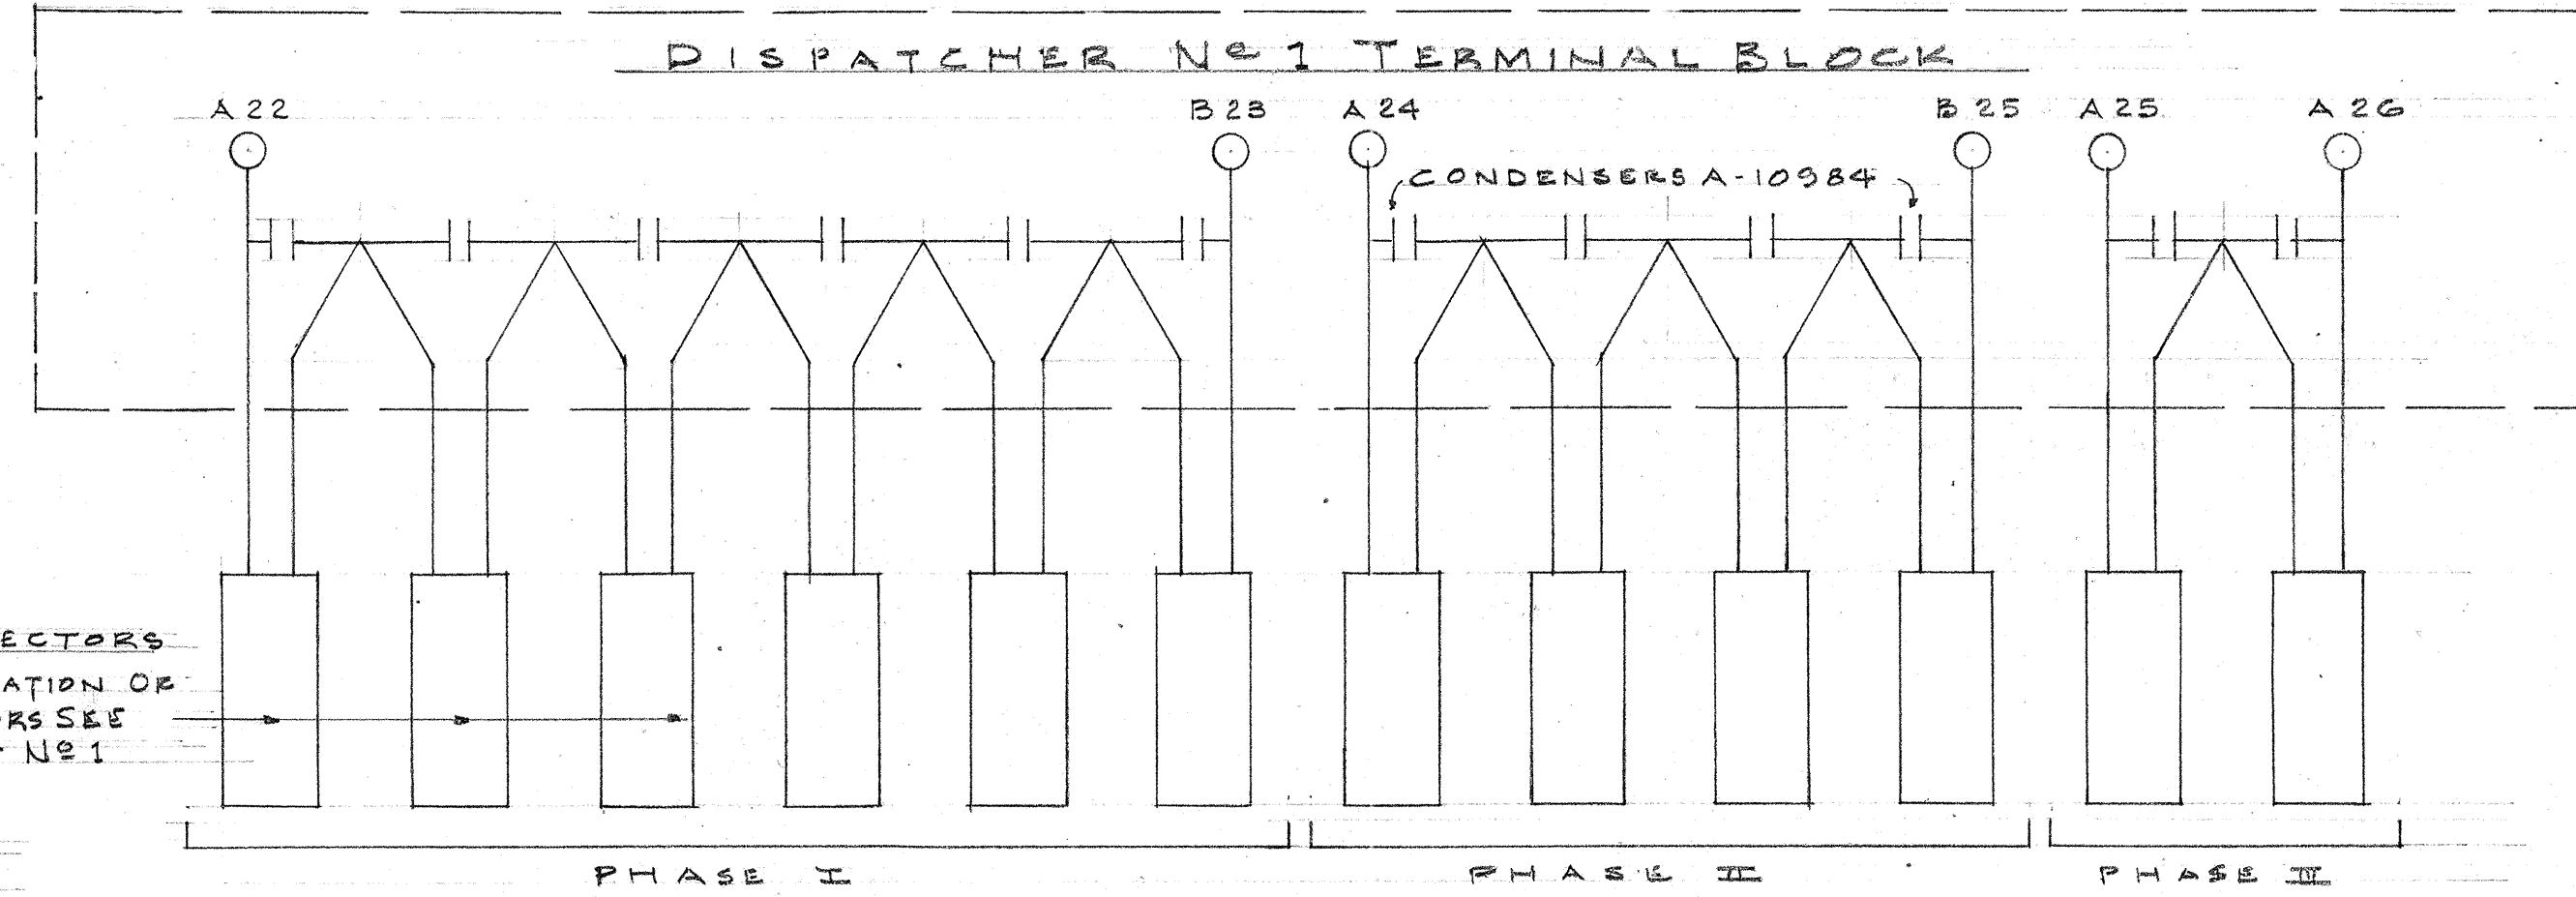

DETECTOR WIRING DIAGRAM

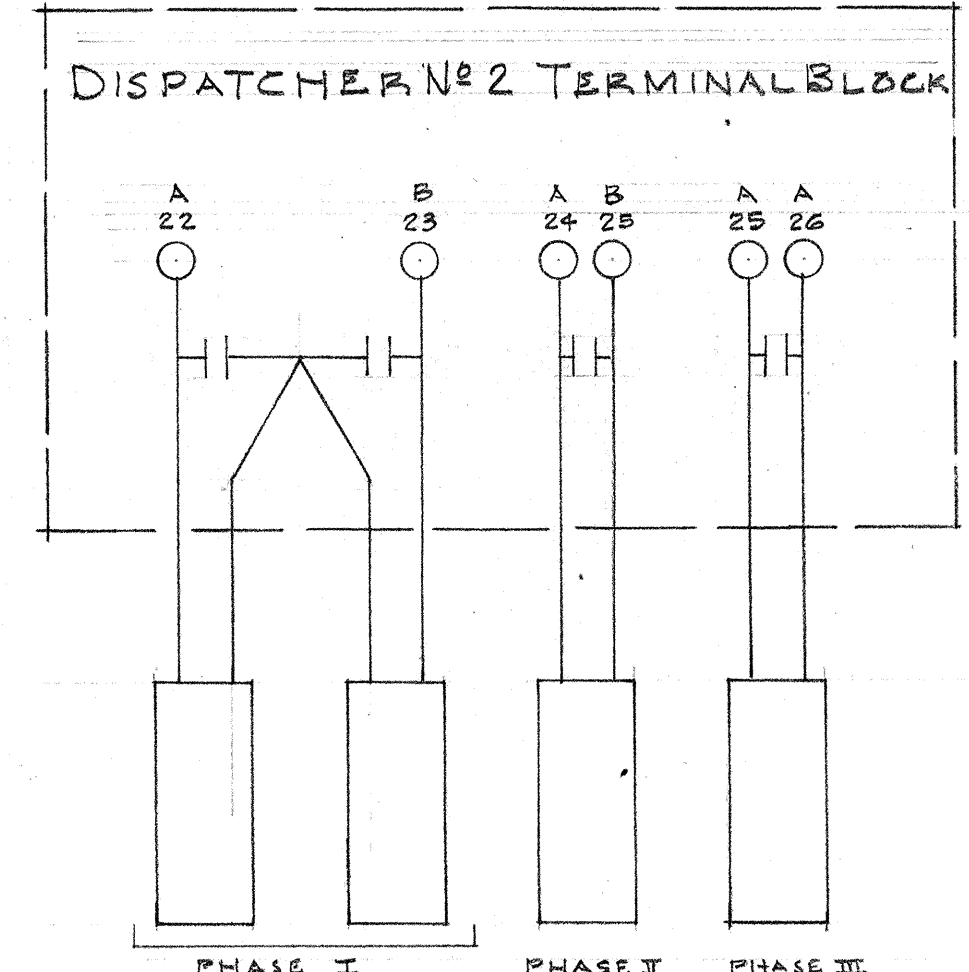

DETECTOR WIRING DIAGRAM

TERRITORIAL HIGHWAY DEPARTMENT
TERRITORY OF HAWAII
INTERSECTION LIGHTING AND
TRAFFIC SIGNAL SYSTEM
MIDDLE ST AND KAMEHAMEHA HWY
MIDDLE ST AND NIMITZ HWY.
SCALE: AS NOTED
DATE: JUNE 2, 1948 FED. AID PROJ. NO. F9(34)
(1ST UNIT)

SHEET NO. 4 OF 4 SHEETS

5304.5

ORIGINAL
DESIGNED BY
DRAWN BY
CHECKED BY
DATE