

FED. ROAD DIST. NO.	STATE	FED. AID PROJ. NO.	FISCAL YEAR	SHEET NO.	TOTAL SHEETS
HAWAII	HAW	F0(34)1020	1	4	


INDEX TO DRAWINGS	
SHEET NO.	DESCRIPTION
1	TITLE SHEET
2	LAYOUT PLAN
3	WIRING DIAGRAM
4	MISC. DETAILS

TERRITORY OF HAWAII
TERRITORIAL HIGHWAY DEPARTMENT
HONOLULU, OAHU, T. H.


PLANS OF

INSTALLATION OF TRAFFIC SIGNAL SYSTEM AT INTERSECTION OF FEDERAL AID ROUTE NO. 1 AT LEHUA AVE. FEDERAL AID PROJECT NO. F 9 (34) 2ND UNIT DISTRICT OF EWA ISLAND OF OAHU

CONVENTIONAL SIGNS	
Centerline.....	125
Boundary Lines.....	, or
Fences (Named).....	
Existing Roadways.....	
Circular Culvert.....	
Box Culvert.....	
Bridge.....	
Telephone Pole.....	
Electric Power Pole.....	
Water Main.....	W ₂ W ₂ (W ₄ , 8, 12, Etc.)
Storm Drain.....	SD ₁₂ SD ₁₂ (SD ₁₈ , 24, Etc.)
Concrete Drop Intake.....	C.D.I.
Standard Catch Basin.....	S.C.B.
Standard Manhole.....	M.H.S.
Sewer Manhole.....	S.S. S.S. S ₁₂
Telephone Manhole.....	T.M.H.
Fire Hydrant.....	Fire
Tree (Large, named).....	Tree
Railroad.....	

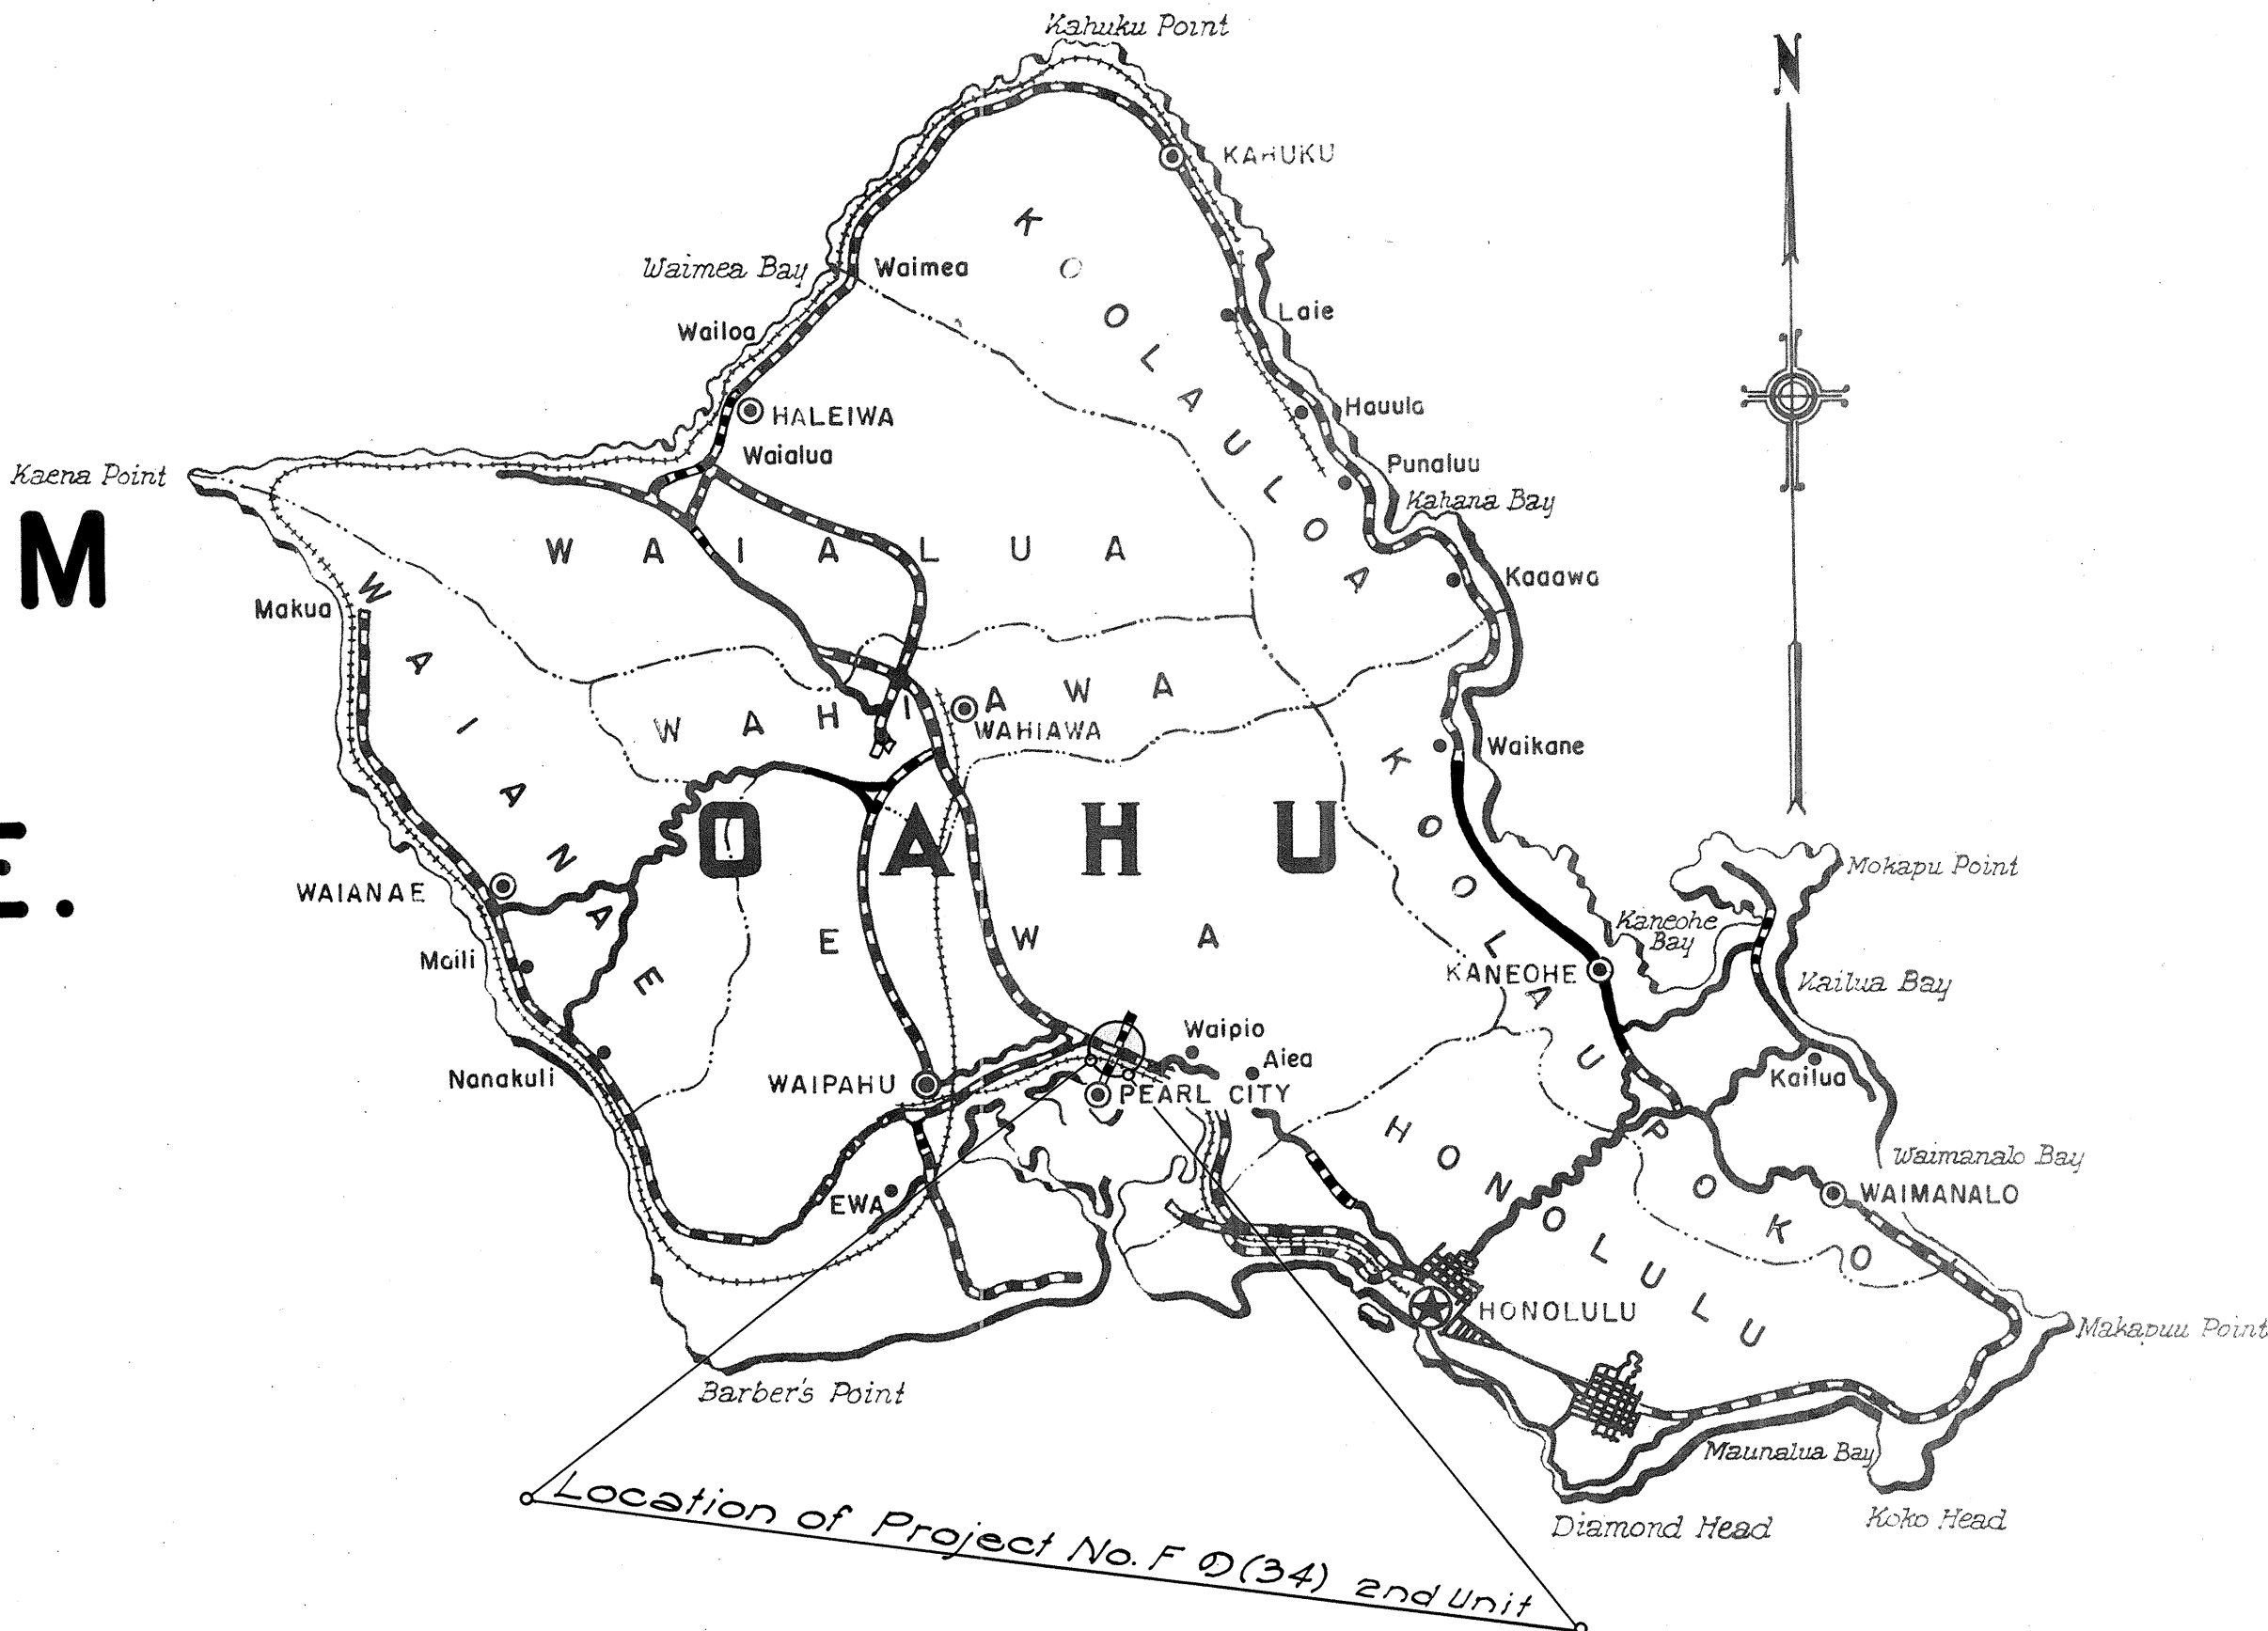

Federal Aid Projects Previously Constructed Or Under Construction

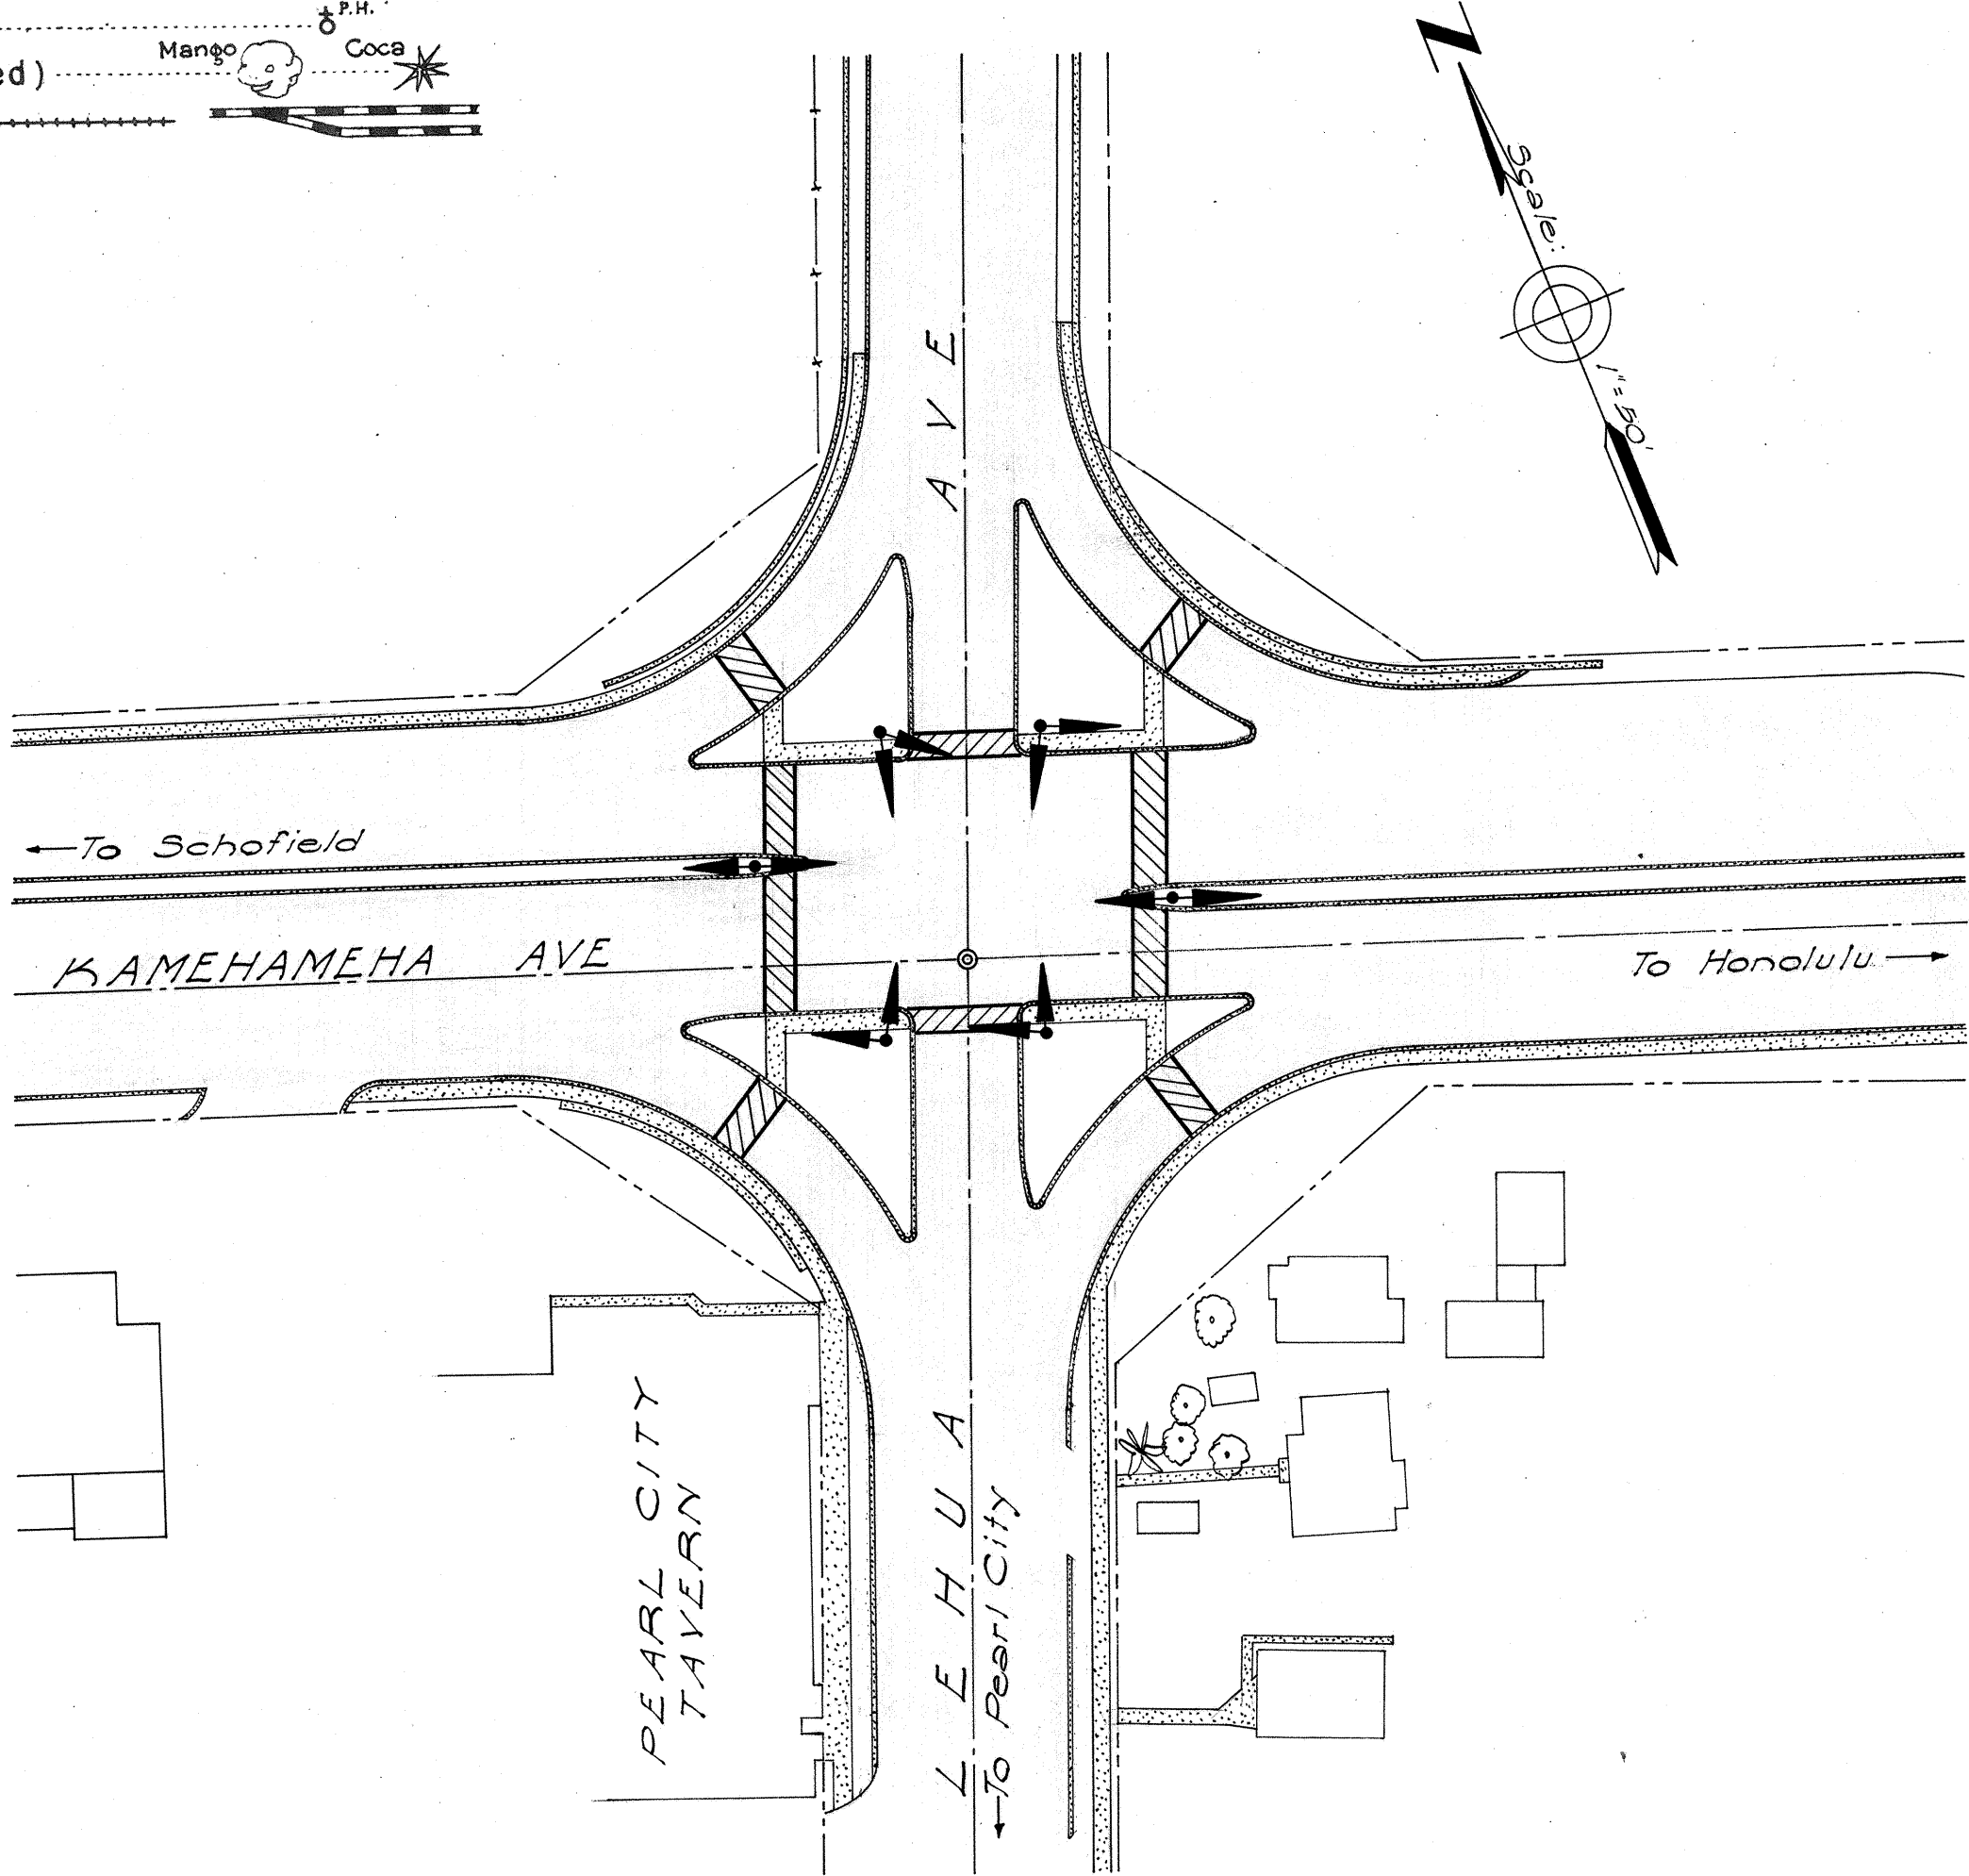

LAYOUT OF PROJECT

SCALE: 1" = 50'

SURVEY PLOTTED BY	DATE
PLAN	
TRACED BY	
NOTE BOOK	
QUANTITIES CHECKED BY	
CHECKED BY	

APPROVED _____ DATE 8-3-50
TERRITORIAL HIGHWAY ENGINEER

DEPARTMENT OF COMMERCE
BUREAU OF PUBLIC ROADS
RECOMMENDED FOR APPROVAL:

DISTRICT ENGINEER
APPROVED: _____
DIVISION ENGINEER