
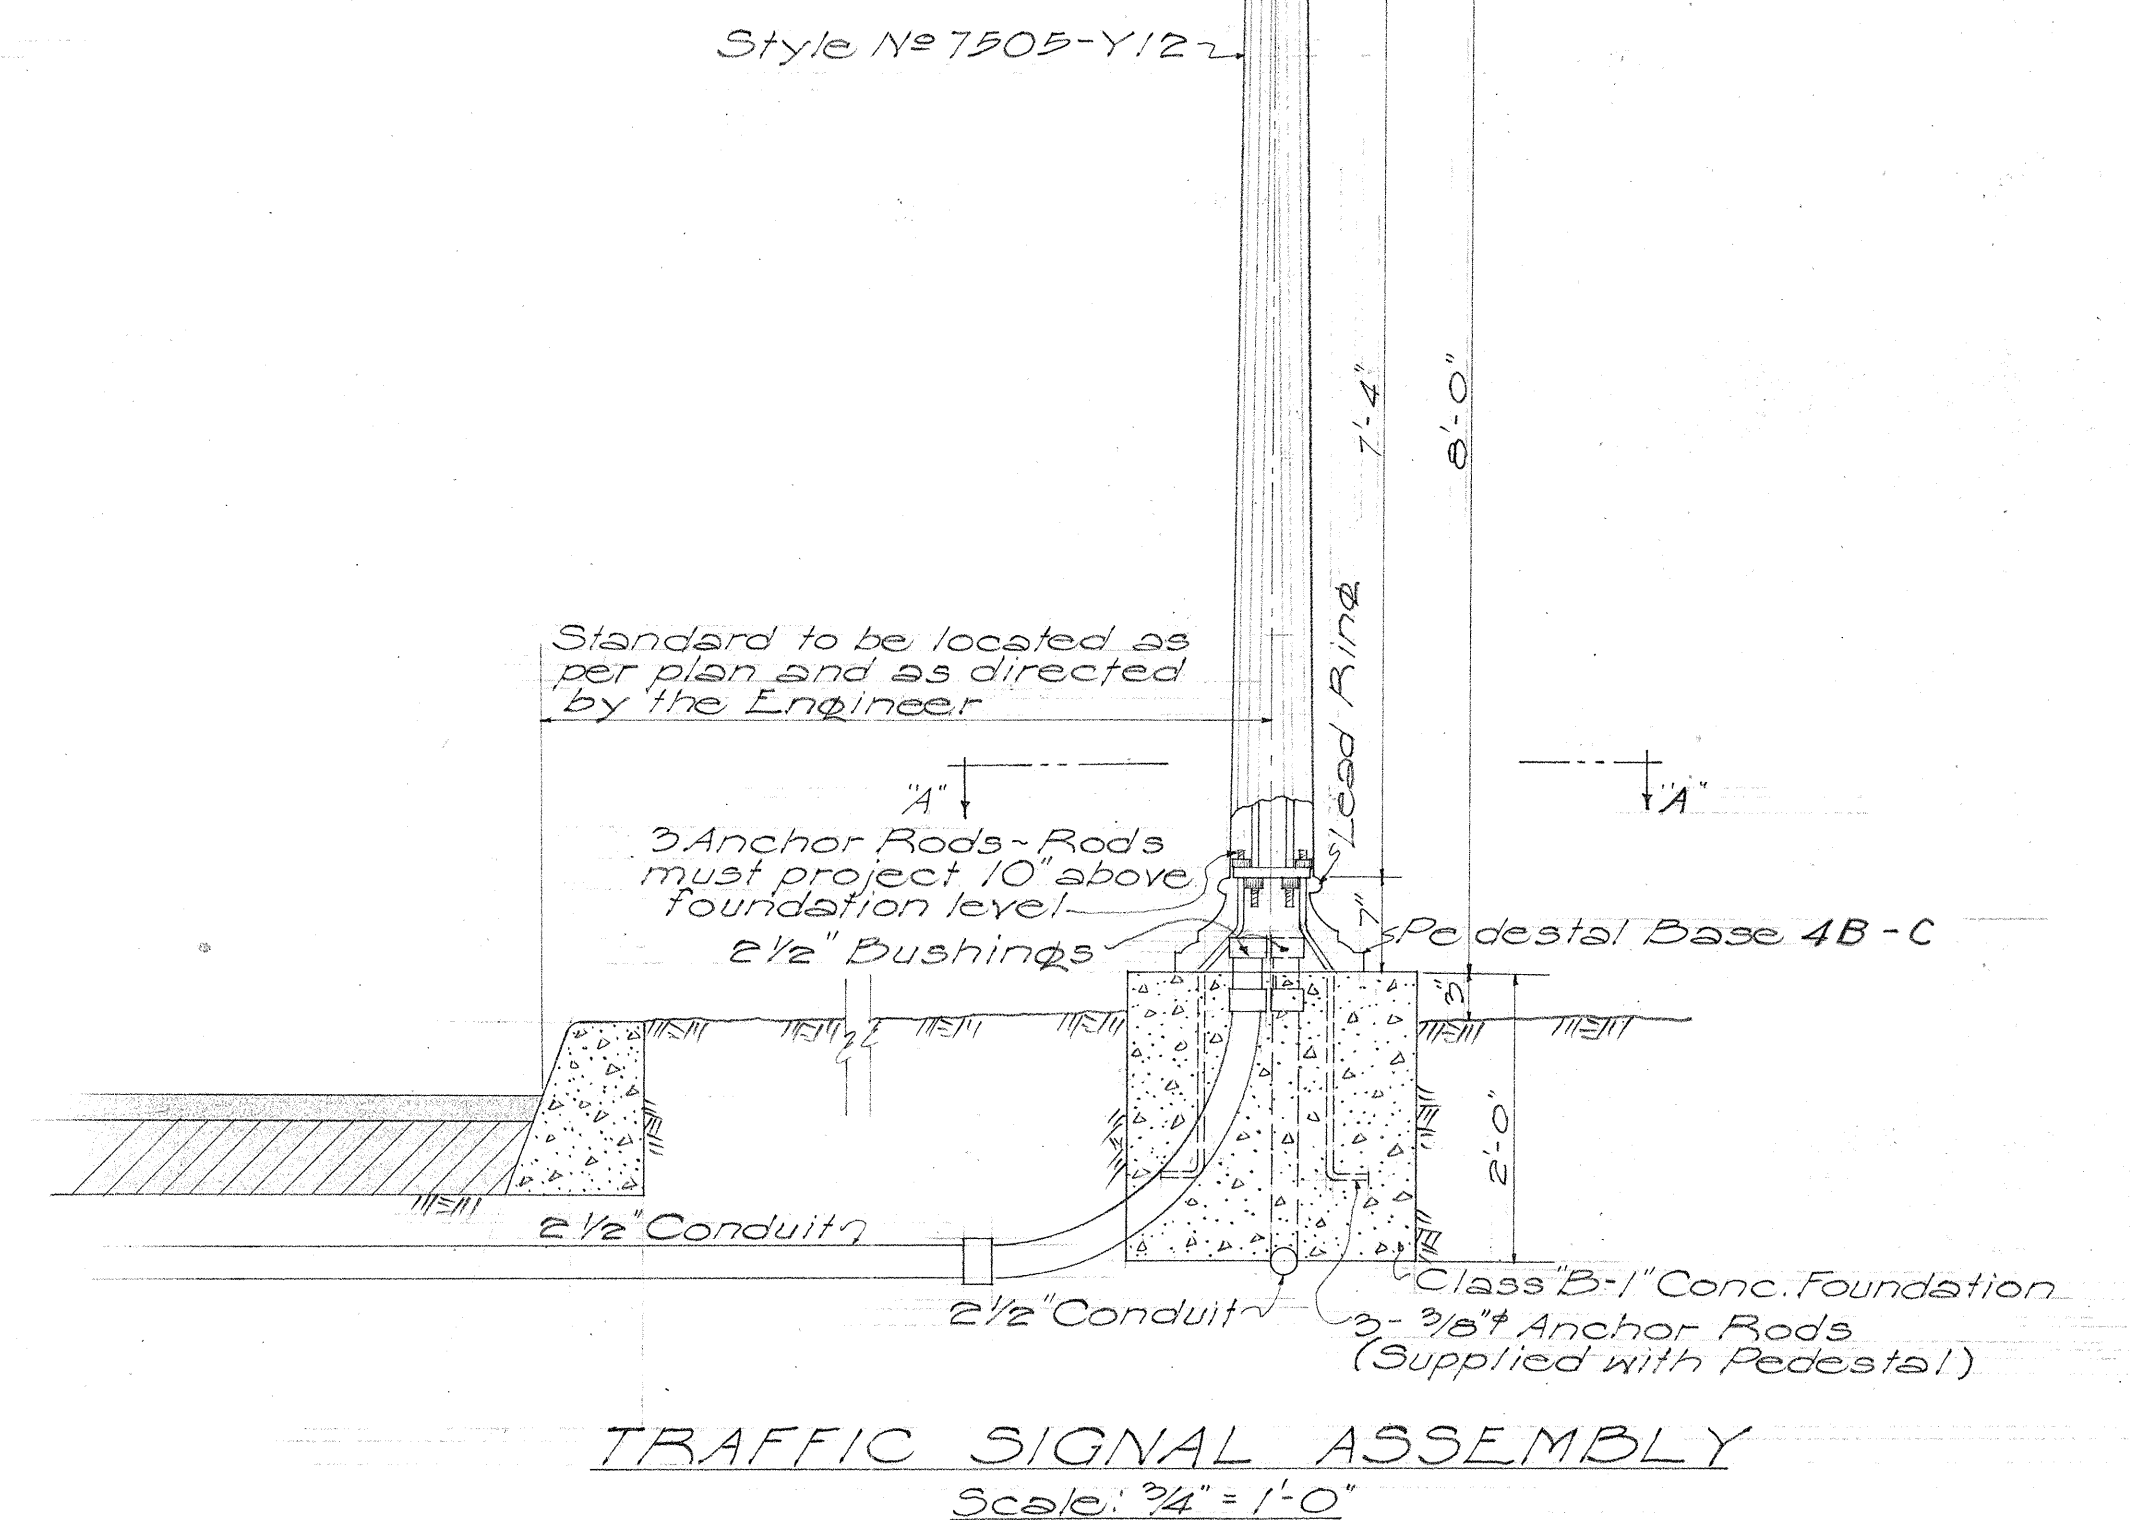
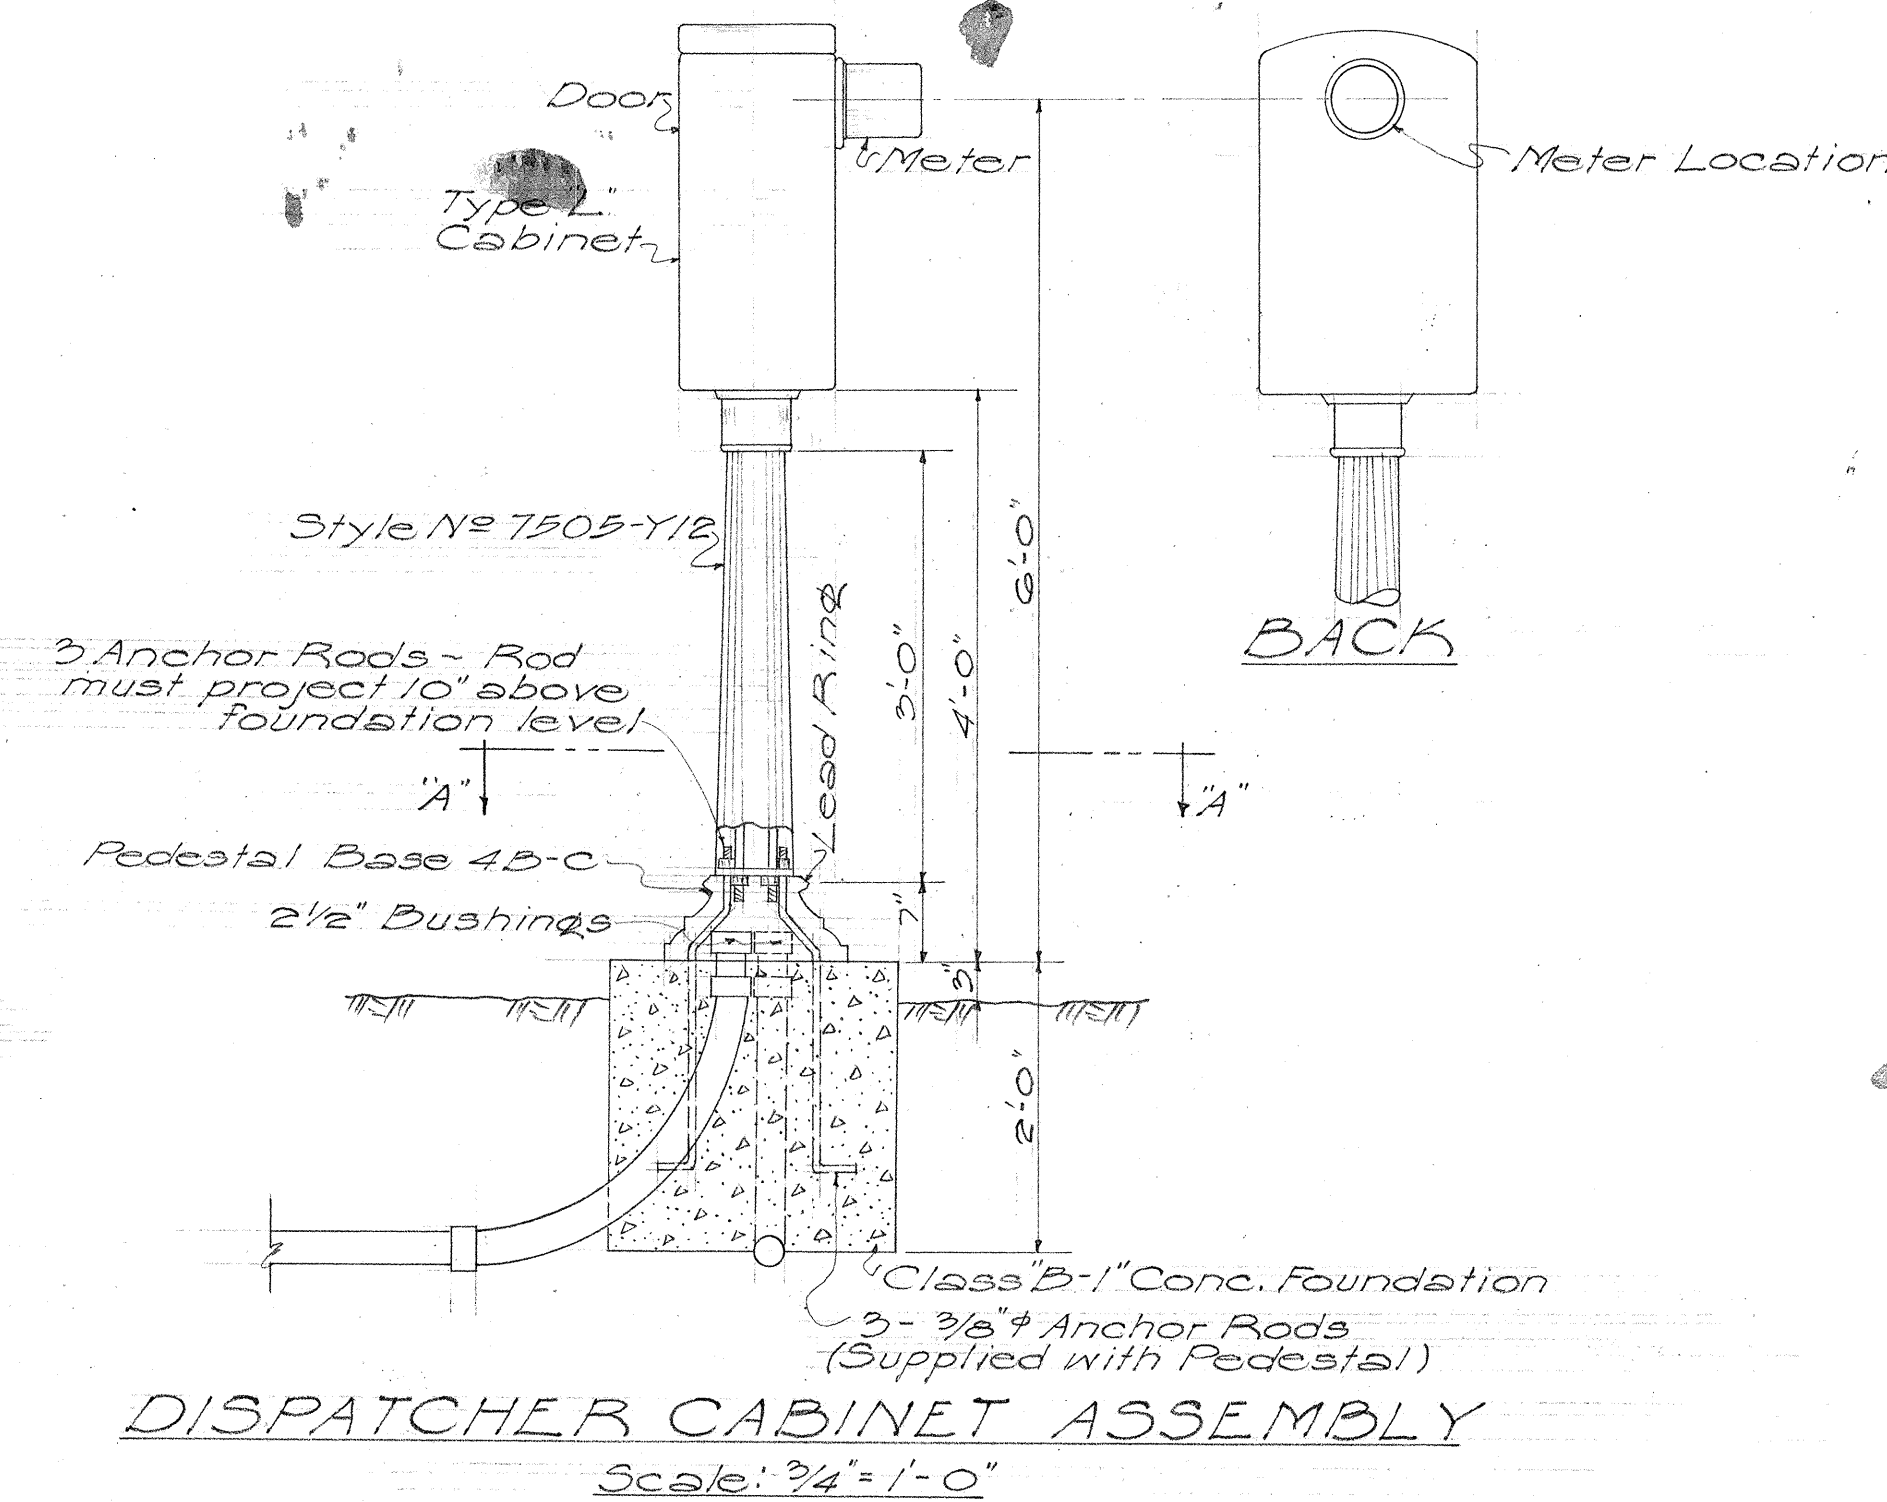
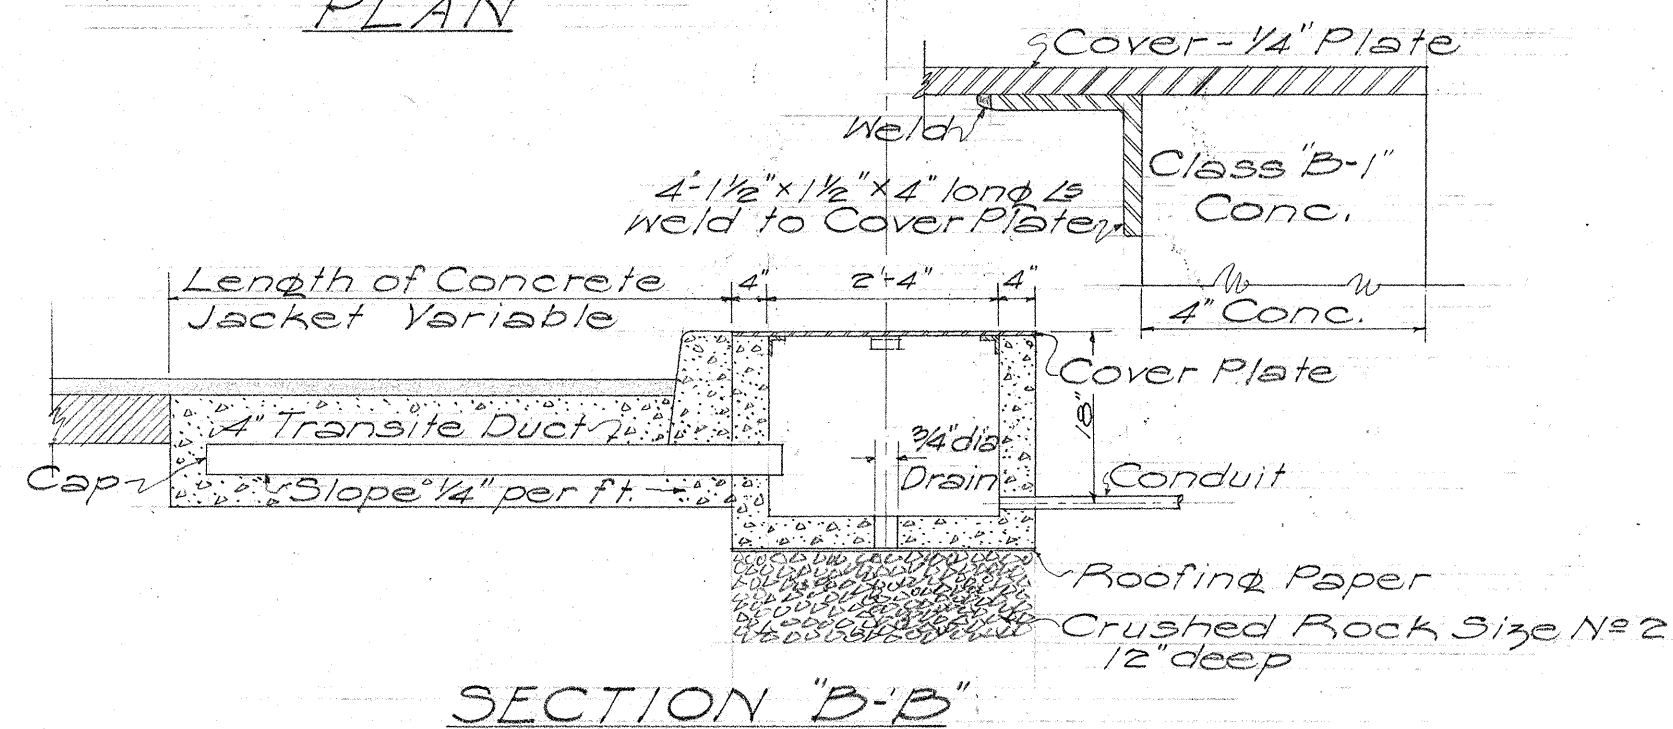
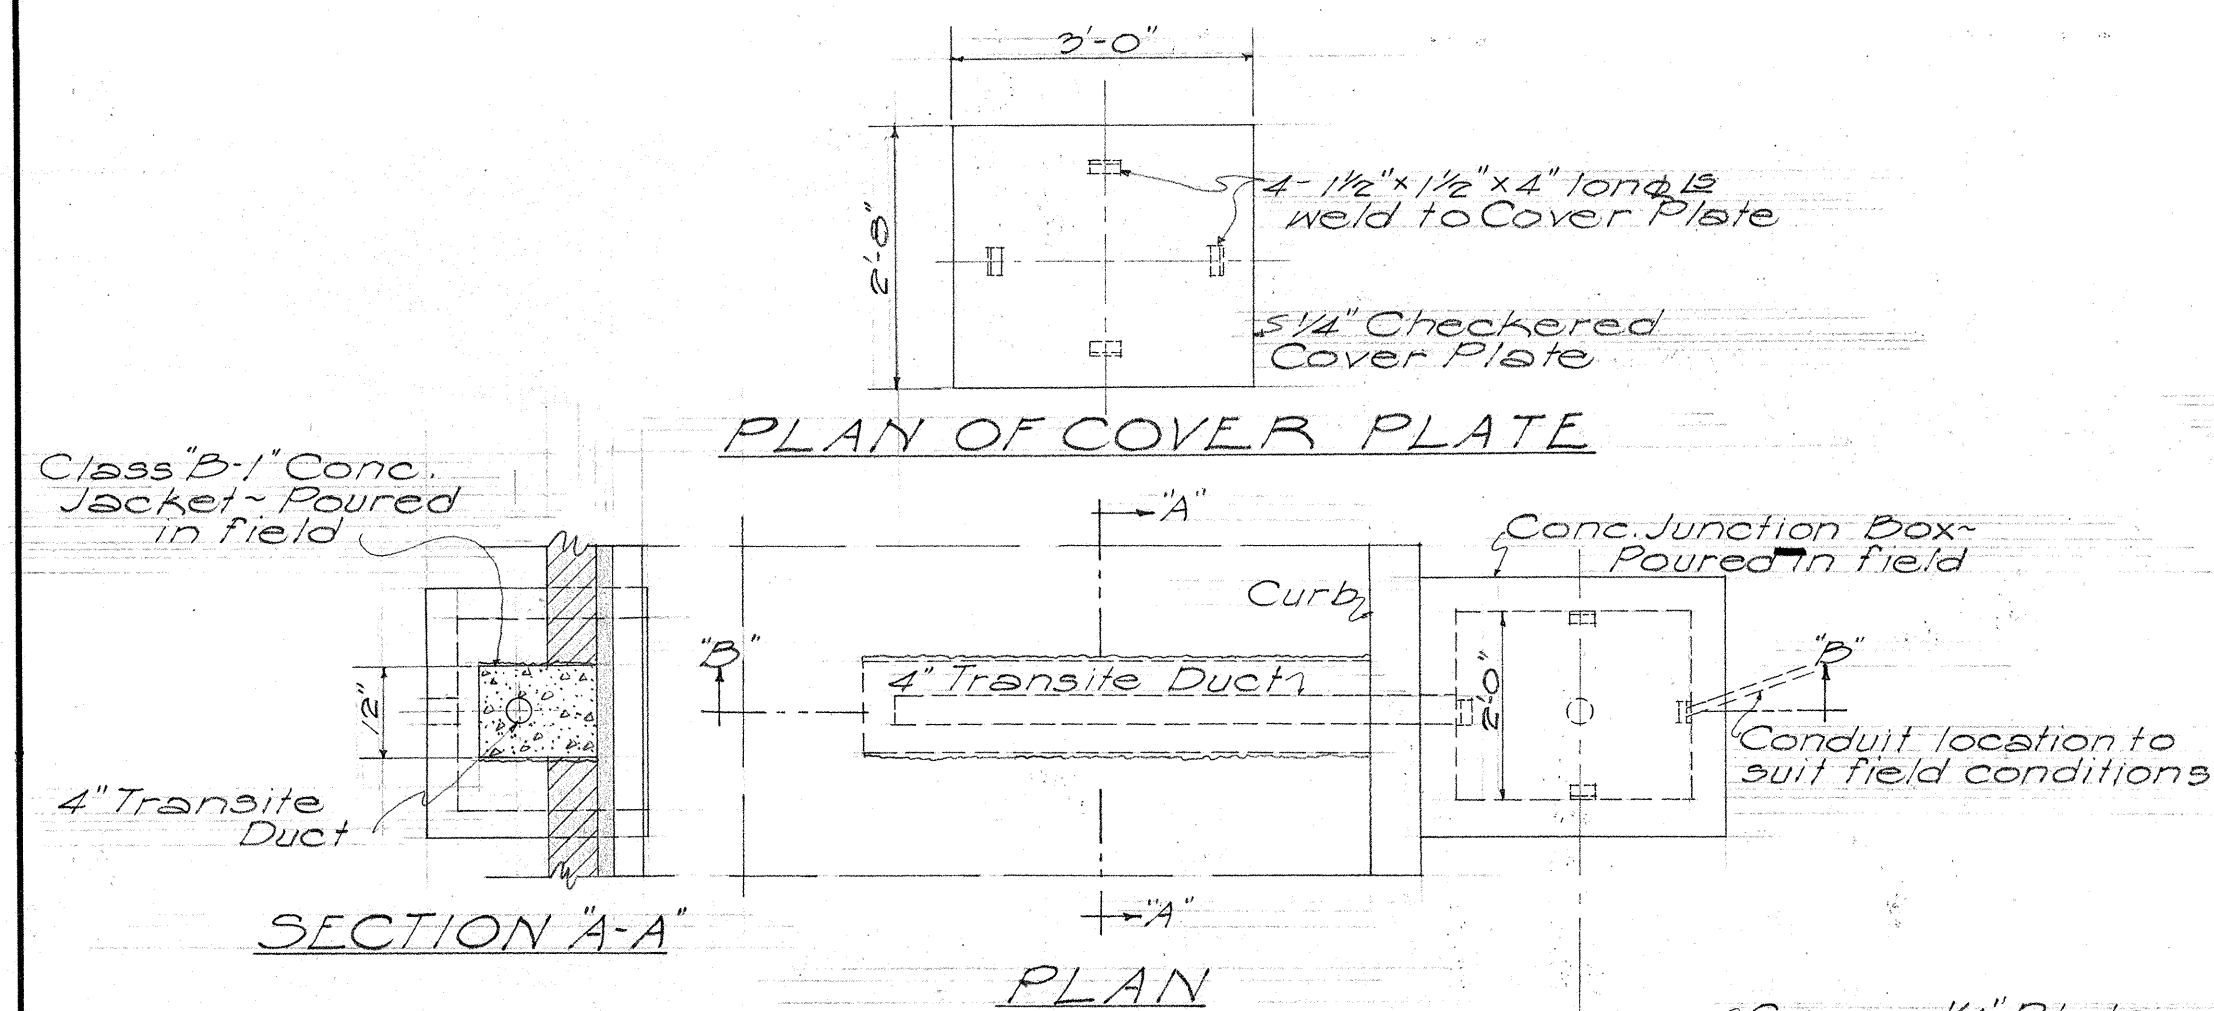
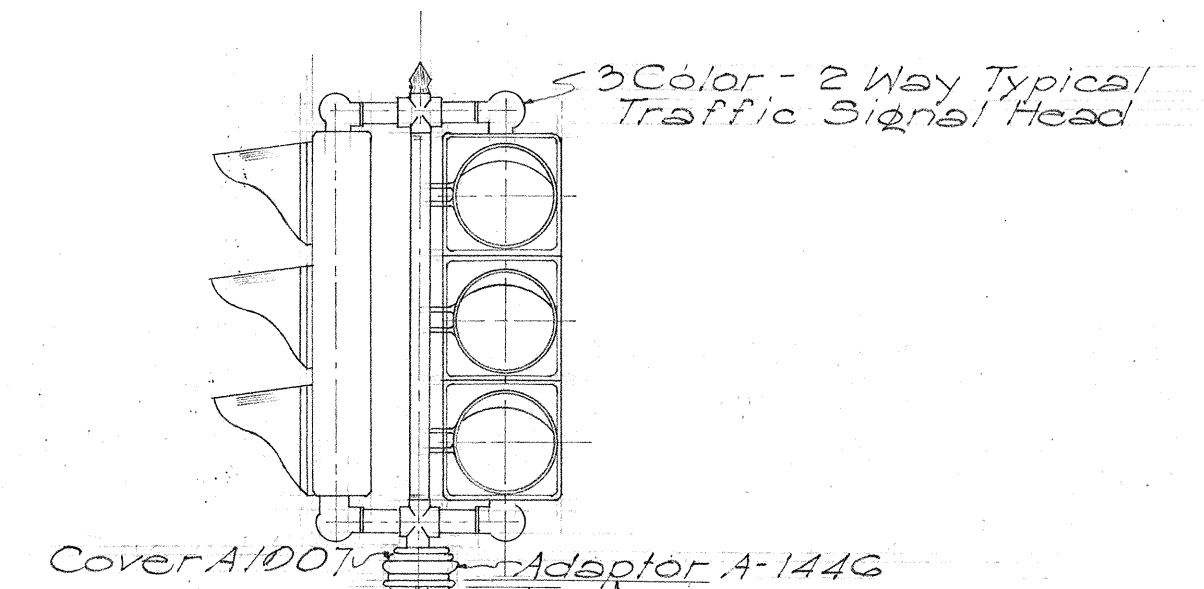
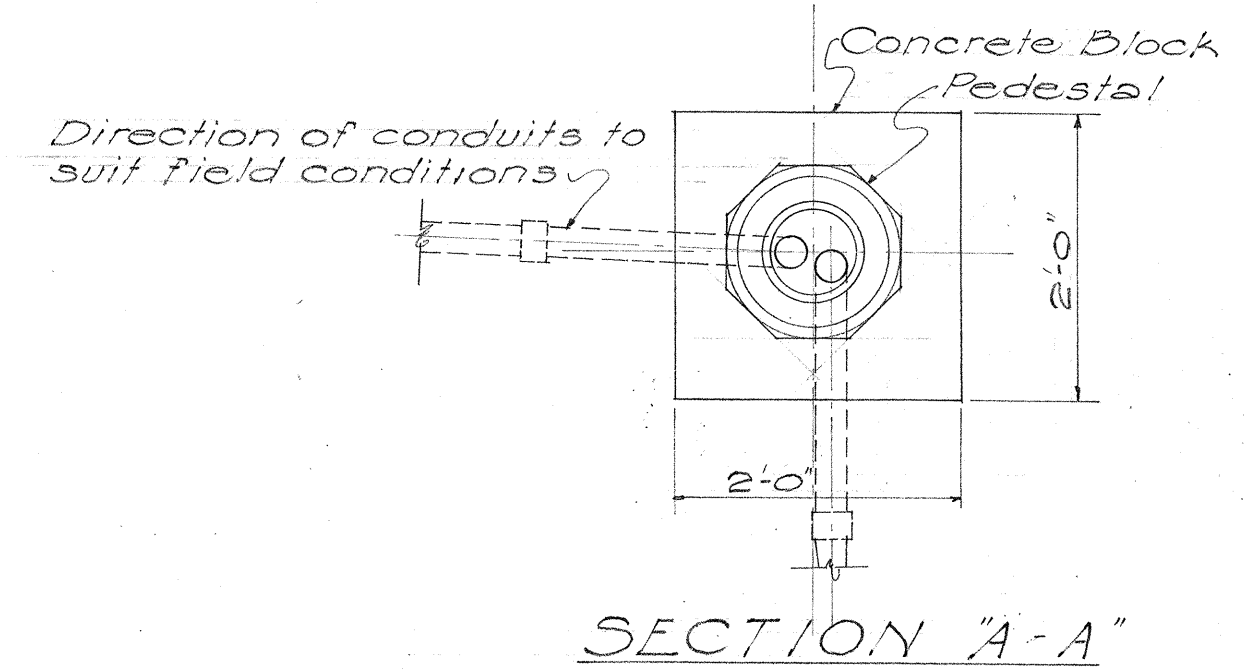
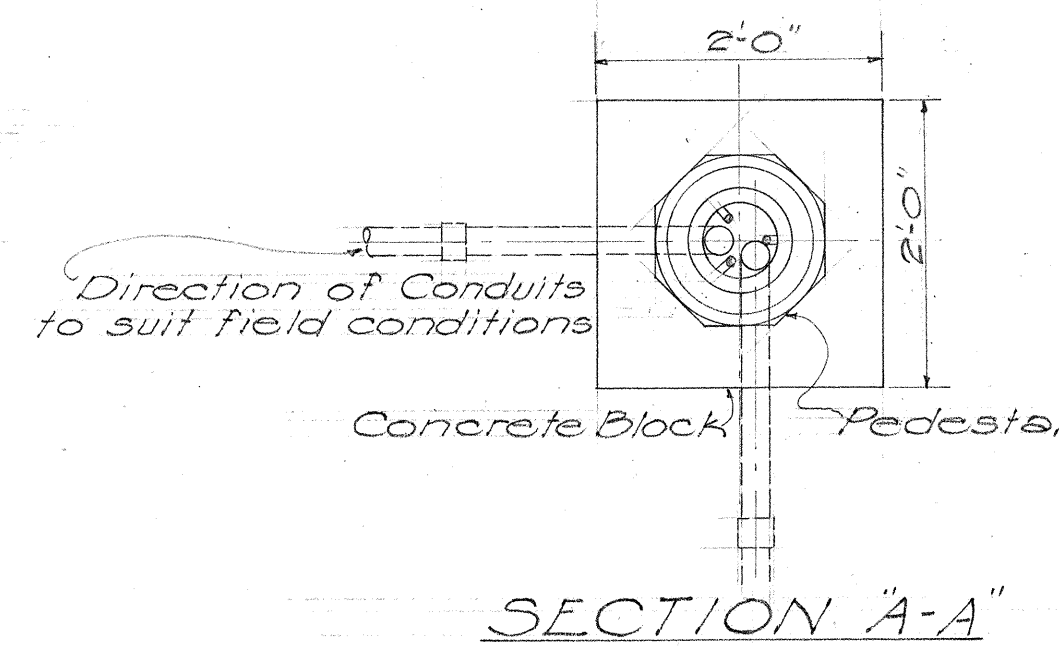


FED. ROAD DIST. NO.	STATE	FED. AID PROJ. NO.	FISCAL YEAR	SHEET NO.	TOTAL SHEETS
HAWAII	HAW	FD(3A)	1950	4	4

3RD UNIT

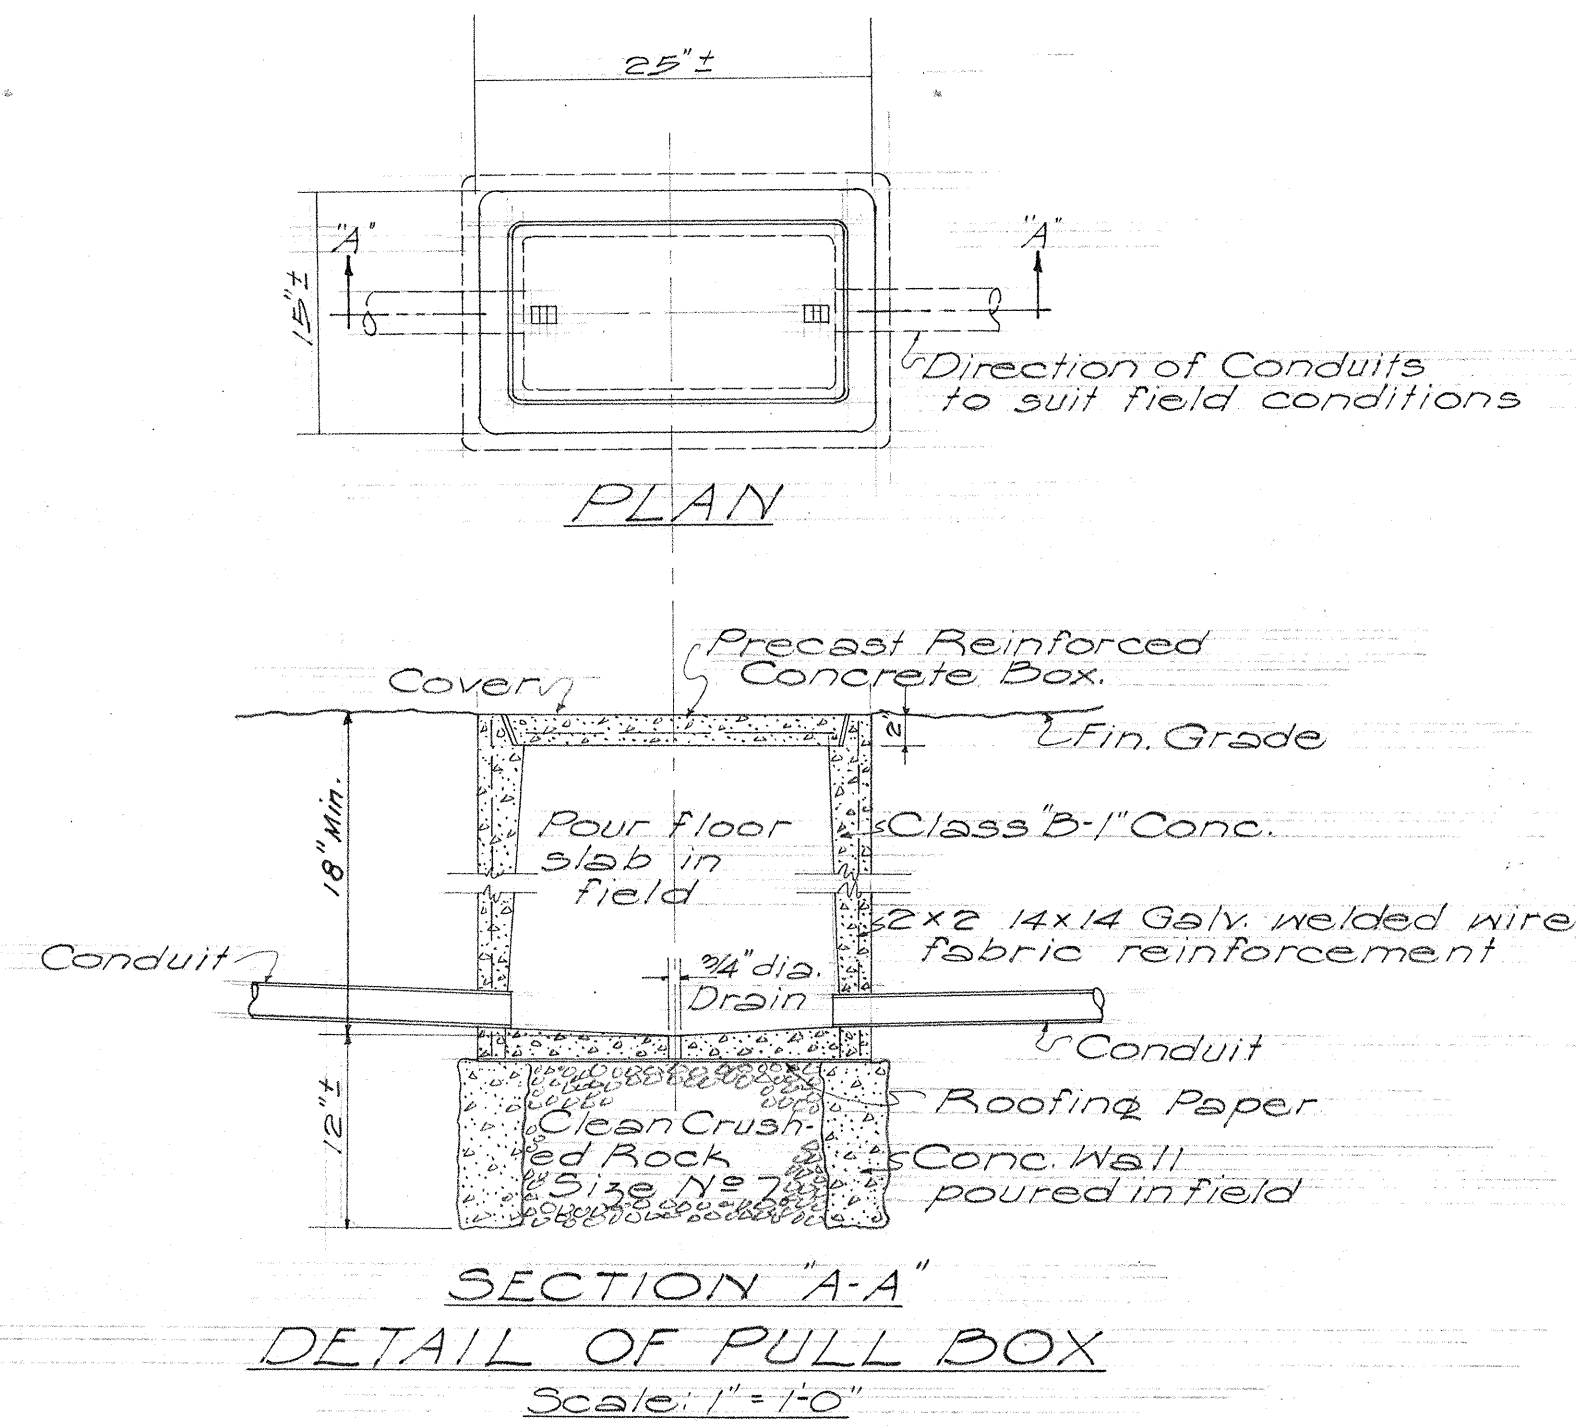

TYPICAL ROAD SECTION SHOWING
TRAFFIC DETECTOR JUNCTION BOX AND DUCT
Scale: 1/2" = 1'-0"

TERRITORIAL HIGHWAY DEPARTMENT
TERRITORY OF HAWAII

TRAFFIC SIGNAL SYSTEM
MISCELLANEOUS DETAILS
PROJECT No. FD (34) 3RD UNIT
Scale: As Noted June 1950

SHEET No. OF SHEETS

5490.41

ORIGINAL PLAN	SURVEY PLOTTED BY		DATE
	DESIGNED BY		11
	DRAWN BY		11
	TRACED BY		11
	QUANTITIES BY		11
	QUANTITIES CHECKED BY		11
	CHECKED BY		11