
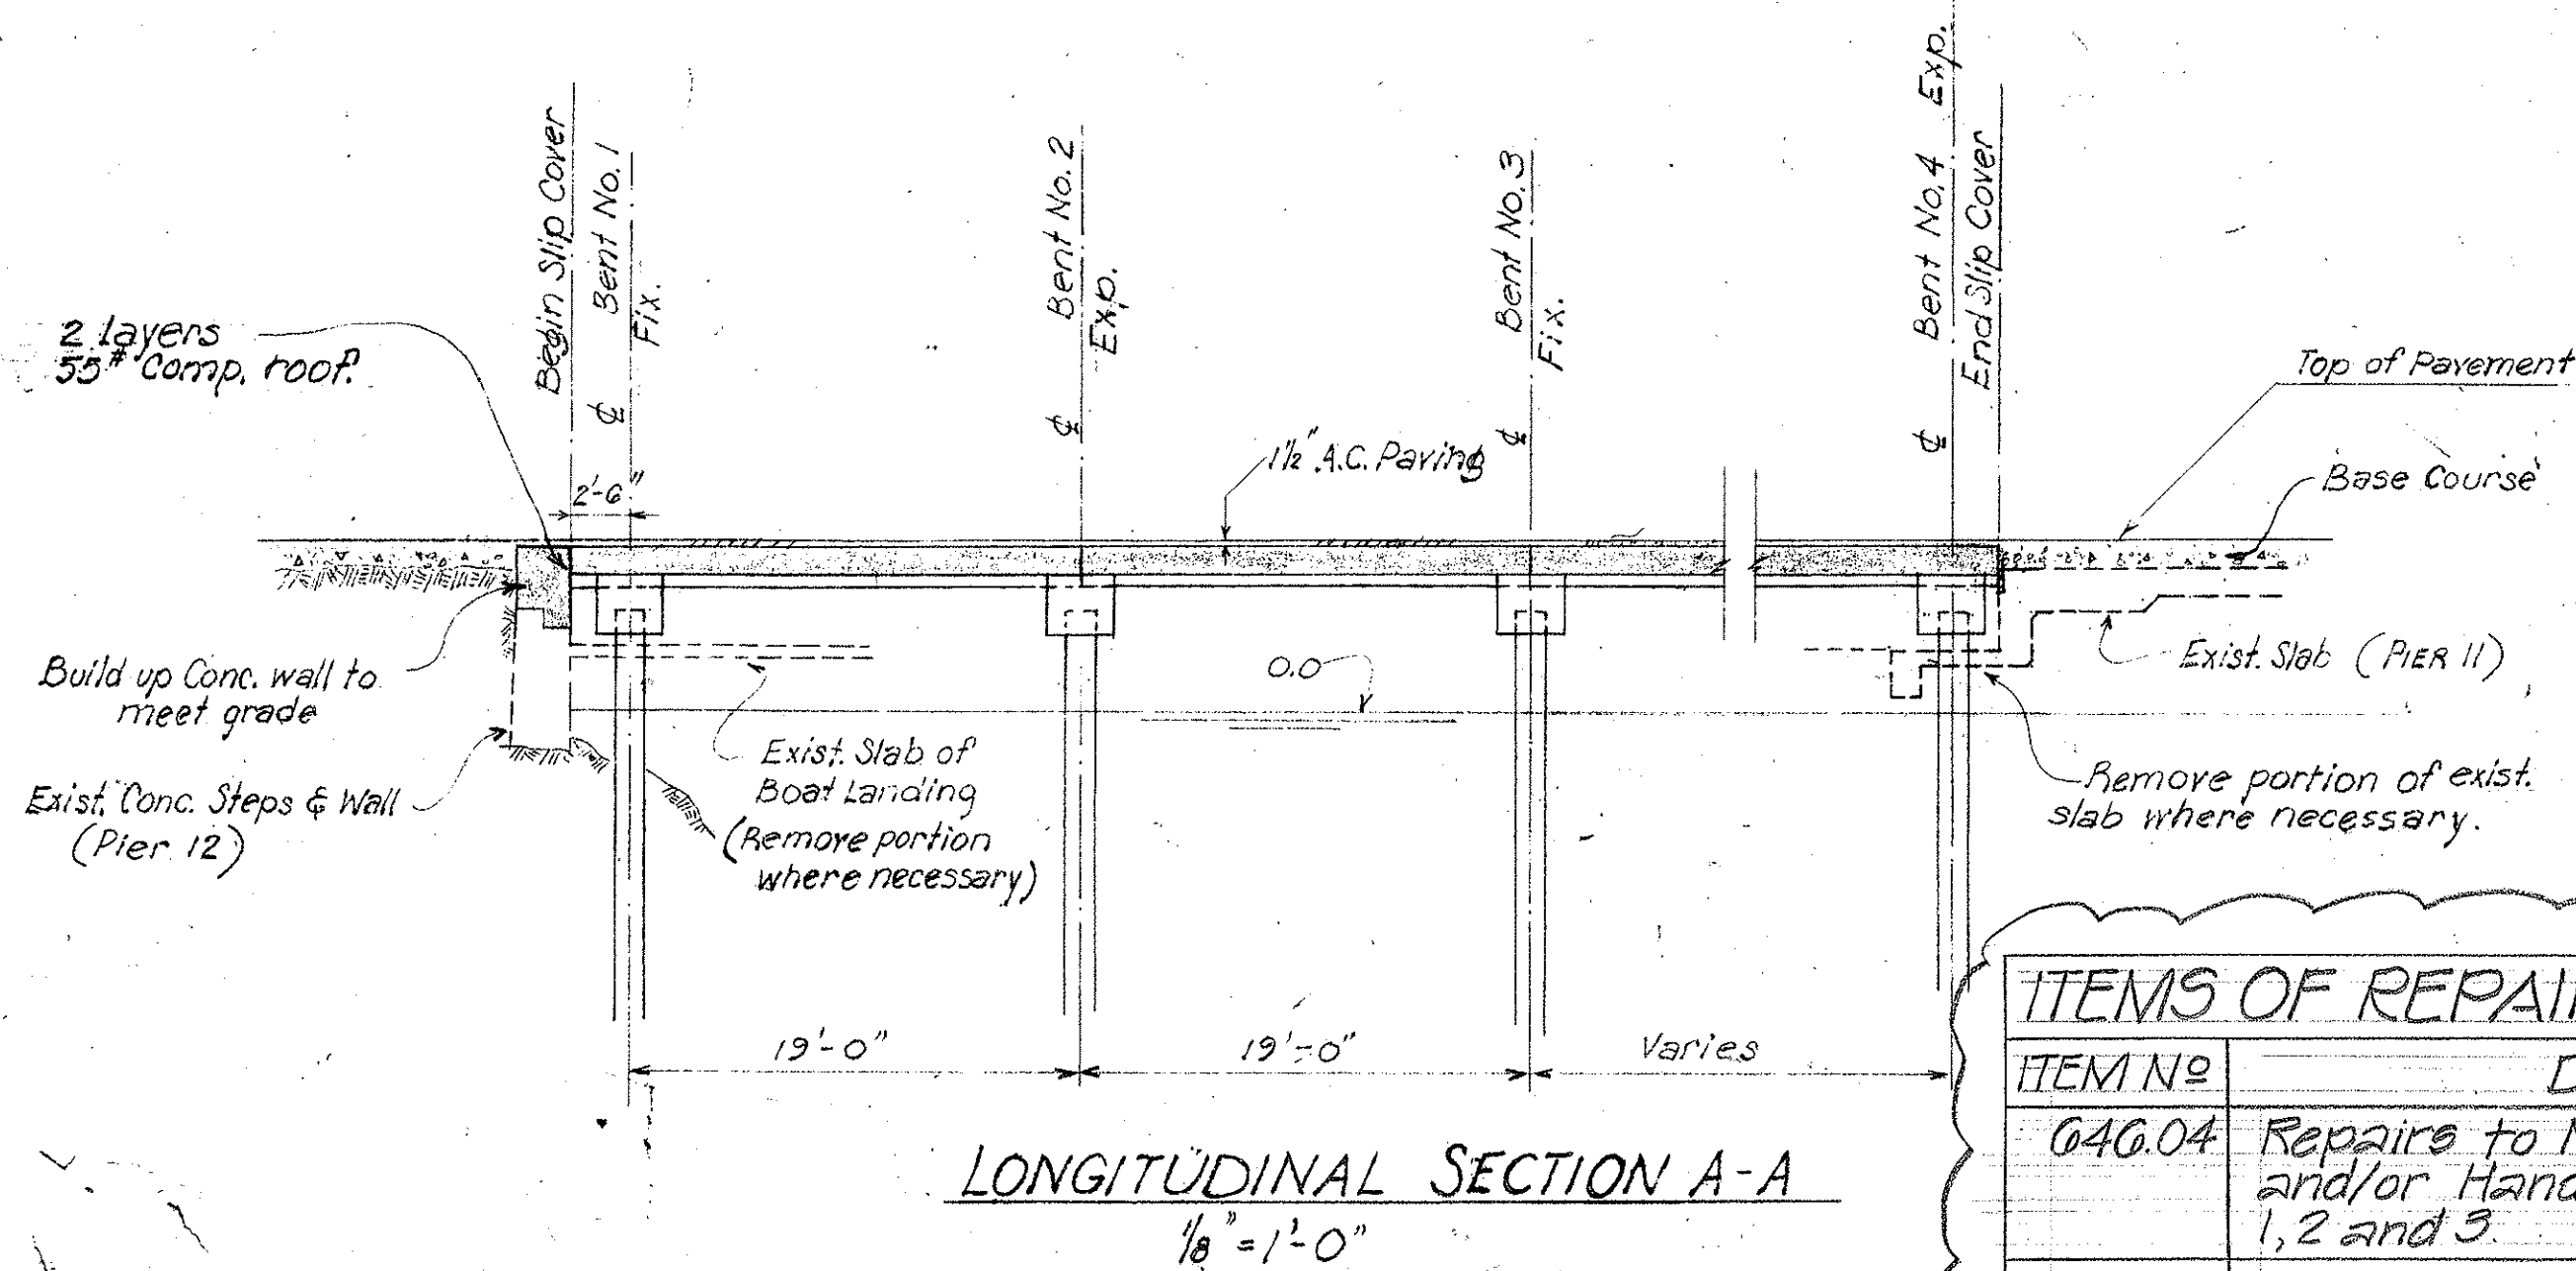


BASE LINE CURVE DATA

$\Delta = 30-07-00$
 $R = 941.97$

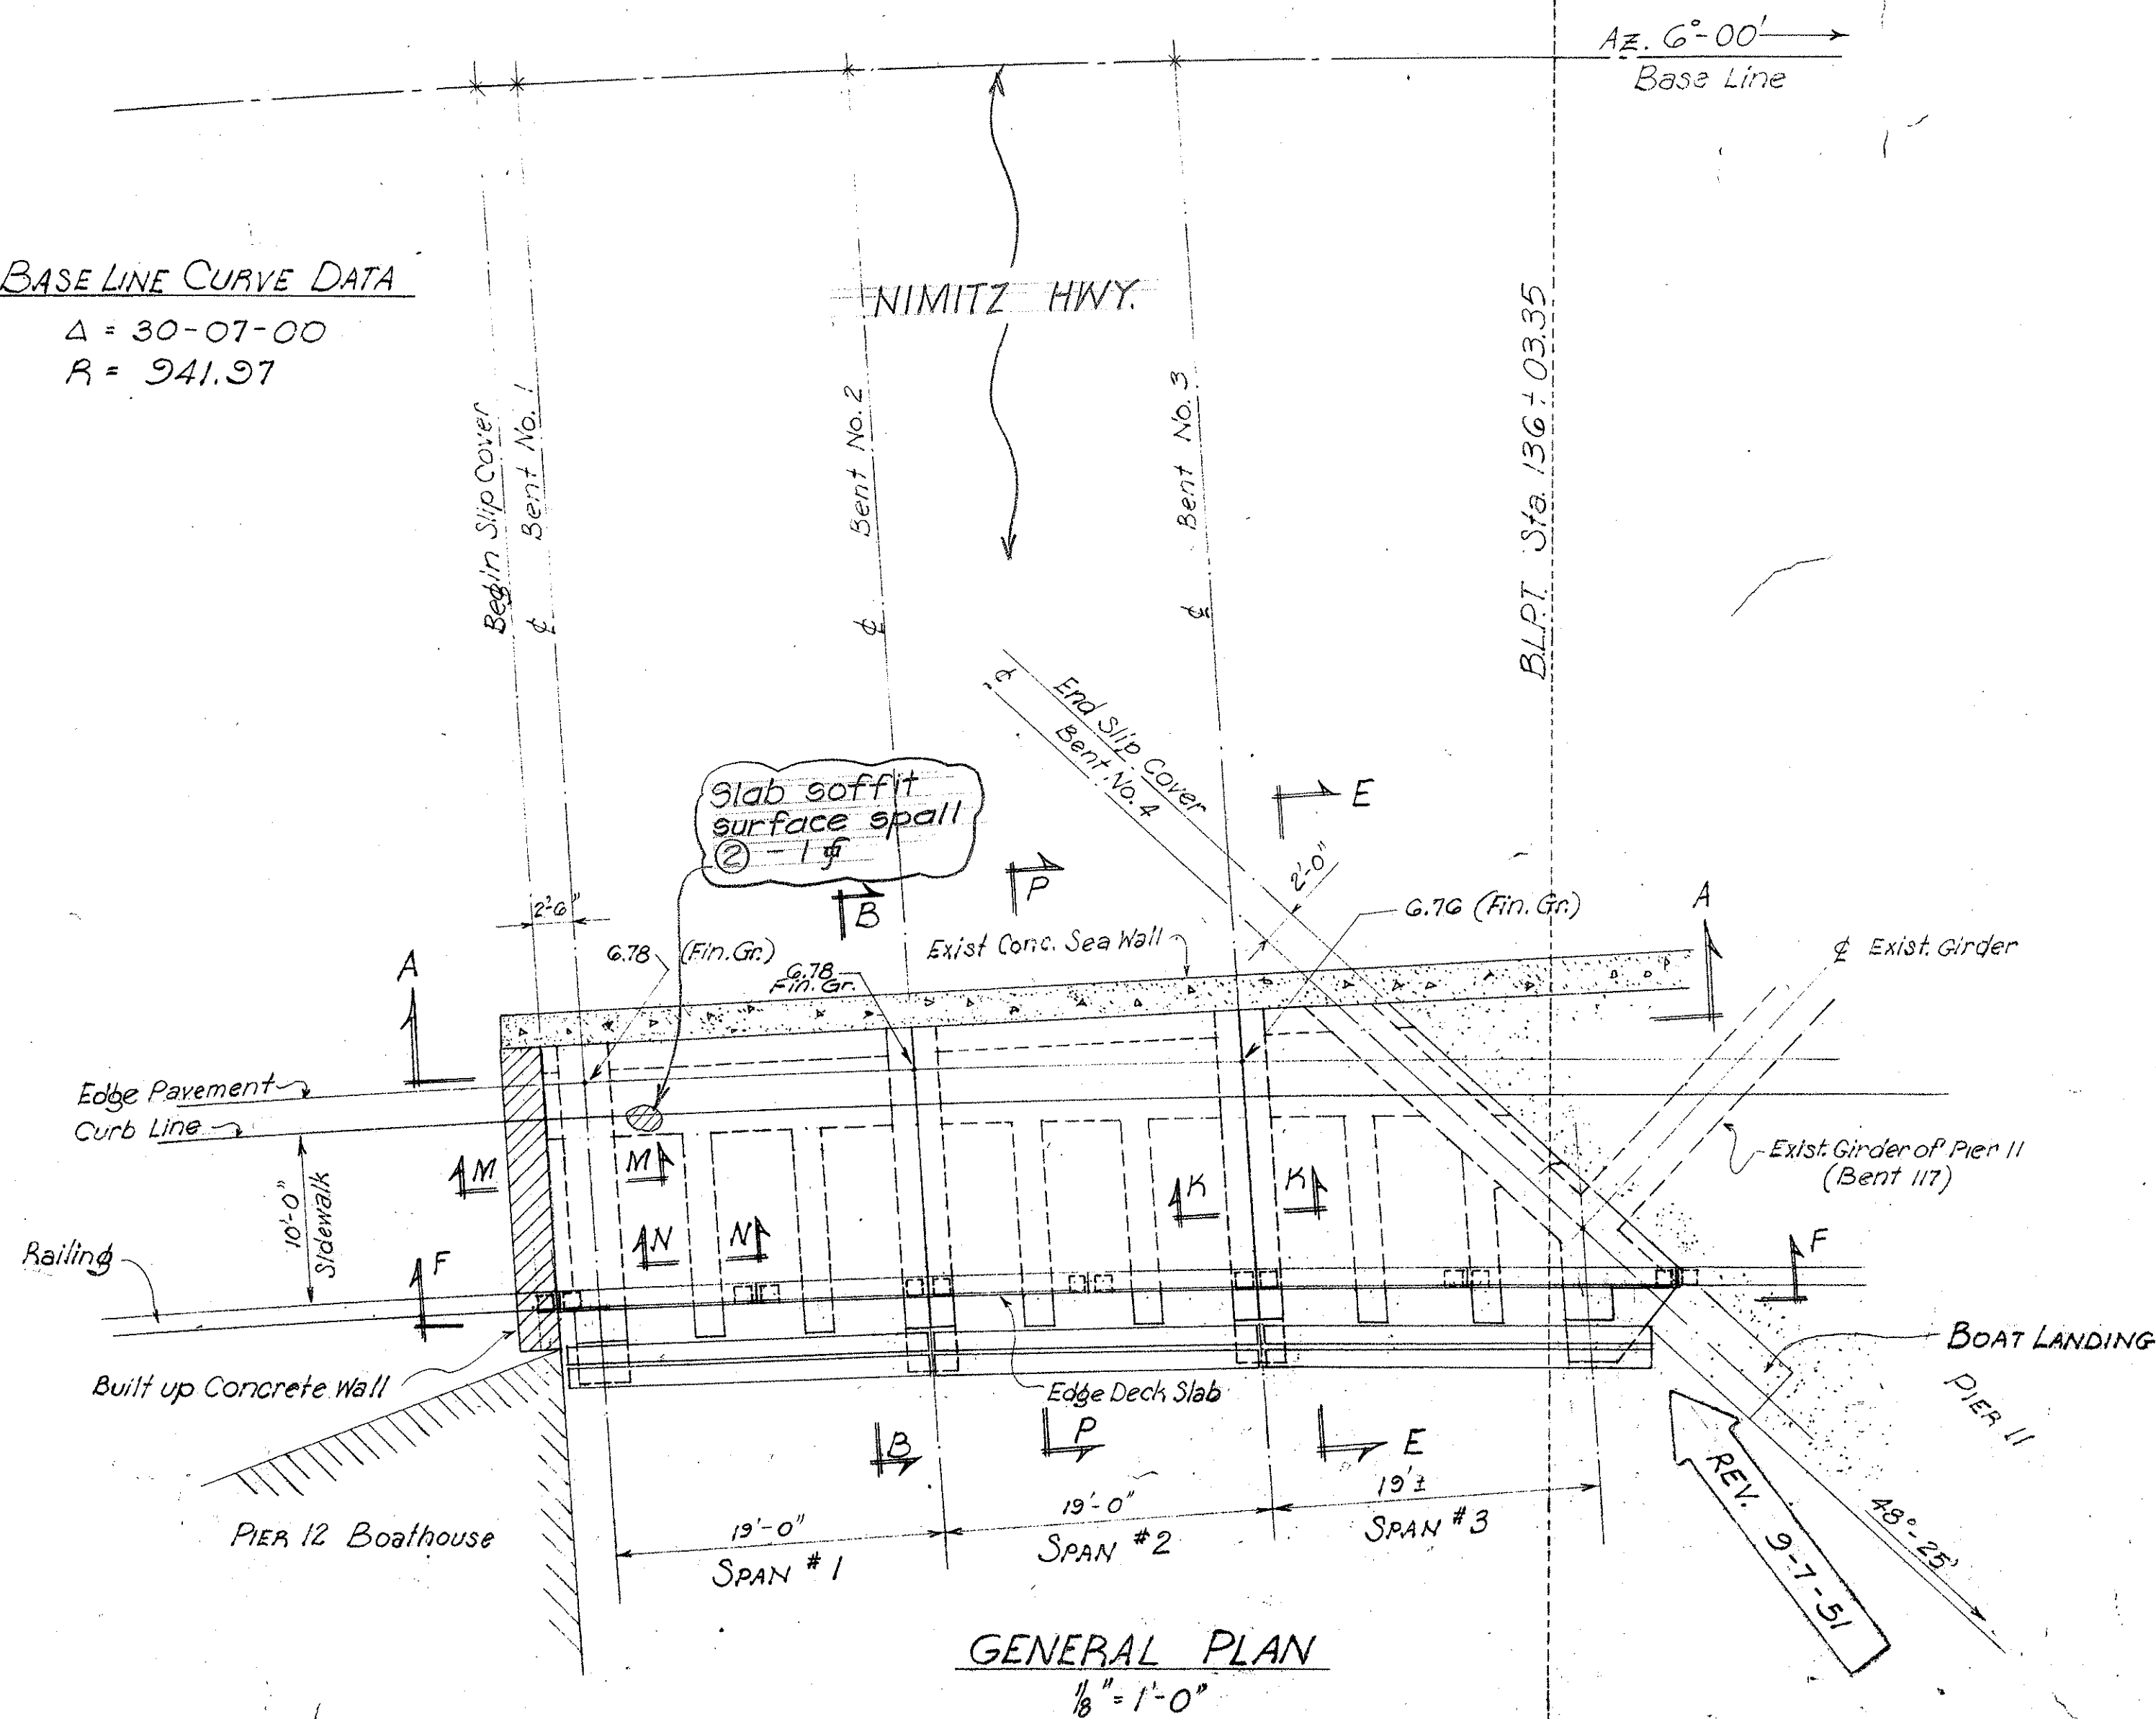


ITEMS OF REPAIR AND ESTIMATED QUANTITIES

ITEM NO.	DESCRIPTION	UNIT	QUANTITY
040.04	Repairs to Nimitz #4 with Shotcrete and/or Hand-Placed Mortar - Types 1, 2 and 3	S.F.	14

THIS DRAWING IS IN PART ORIGINAL CONTRACT PLANS OF EXISTING BRIDGE FOR INFORMATION & GUIDANCE TO REPAIR WORKS.

Note: See Sheet #19 for Sections B-B, E-E & F-F
 See Sheet #20 for Sections K-K, M-M, N-N & P-P

Note: Refer to typical concrete repair detail - sht. # T-2 for notes and additional details.

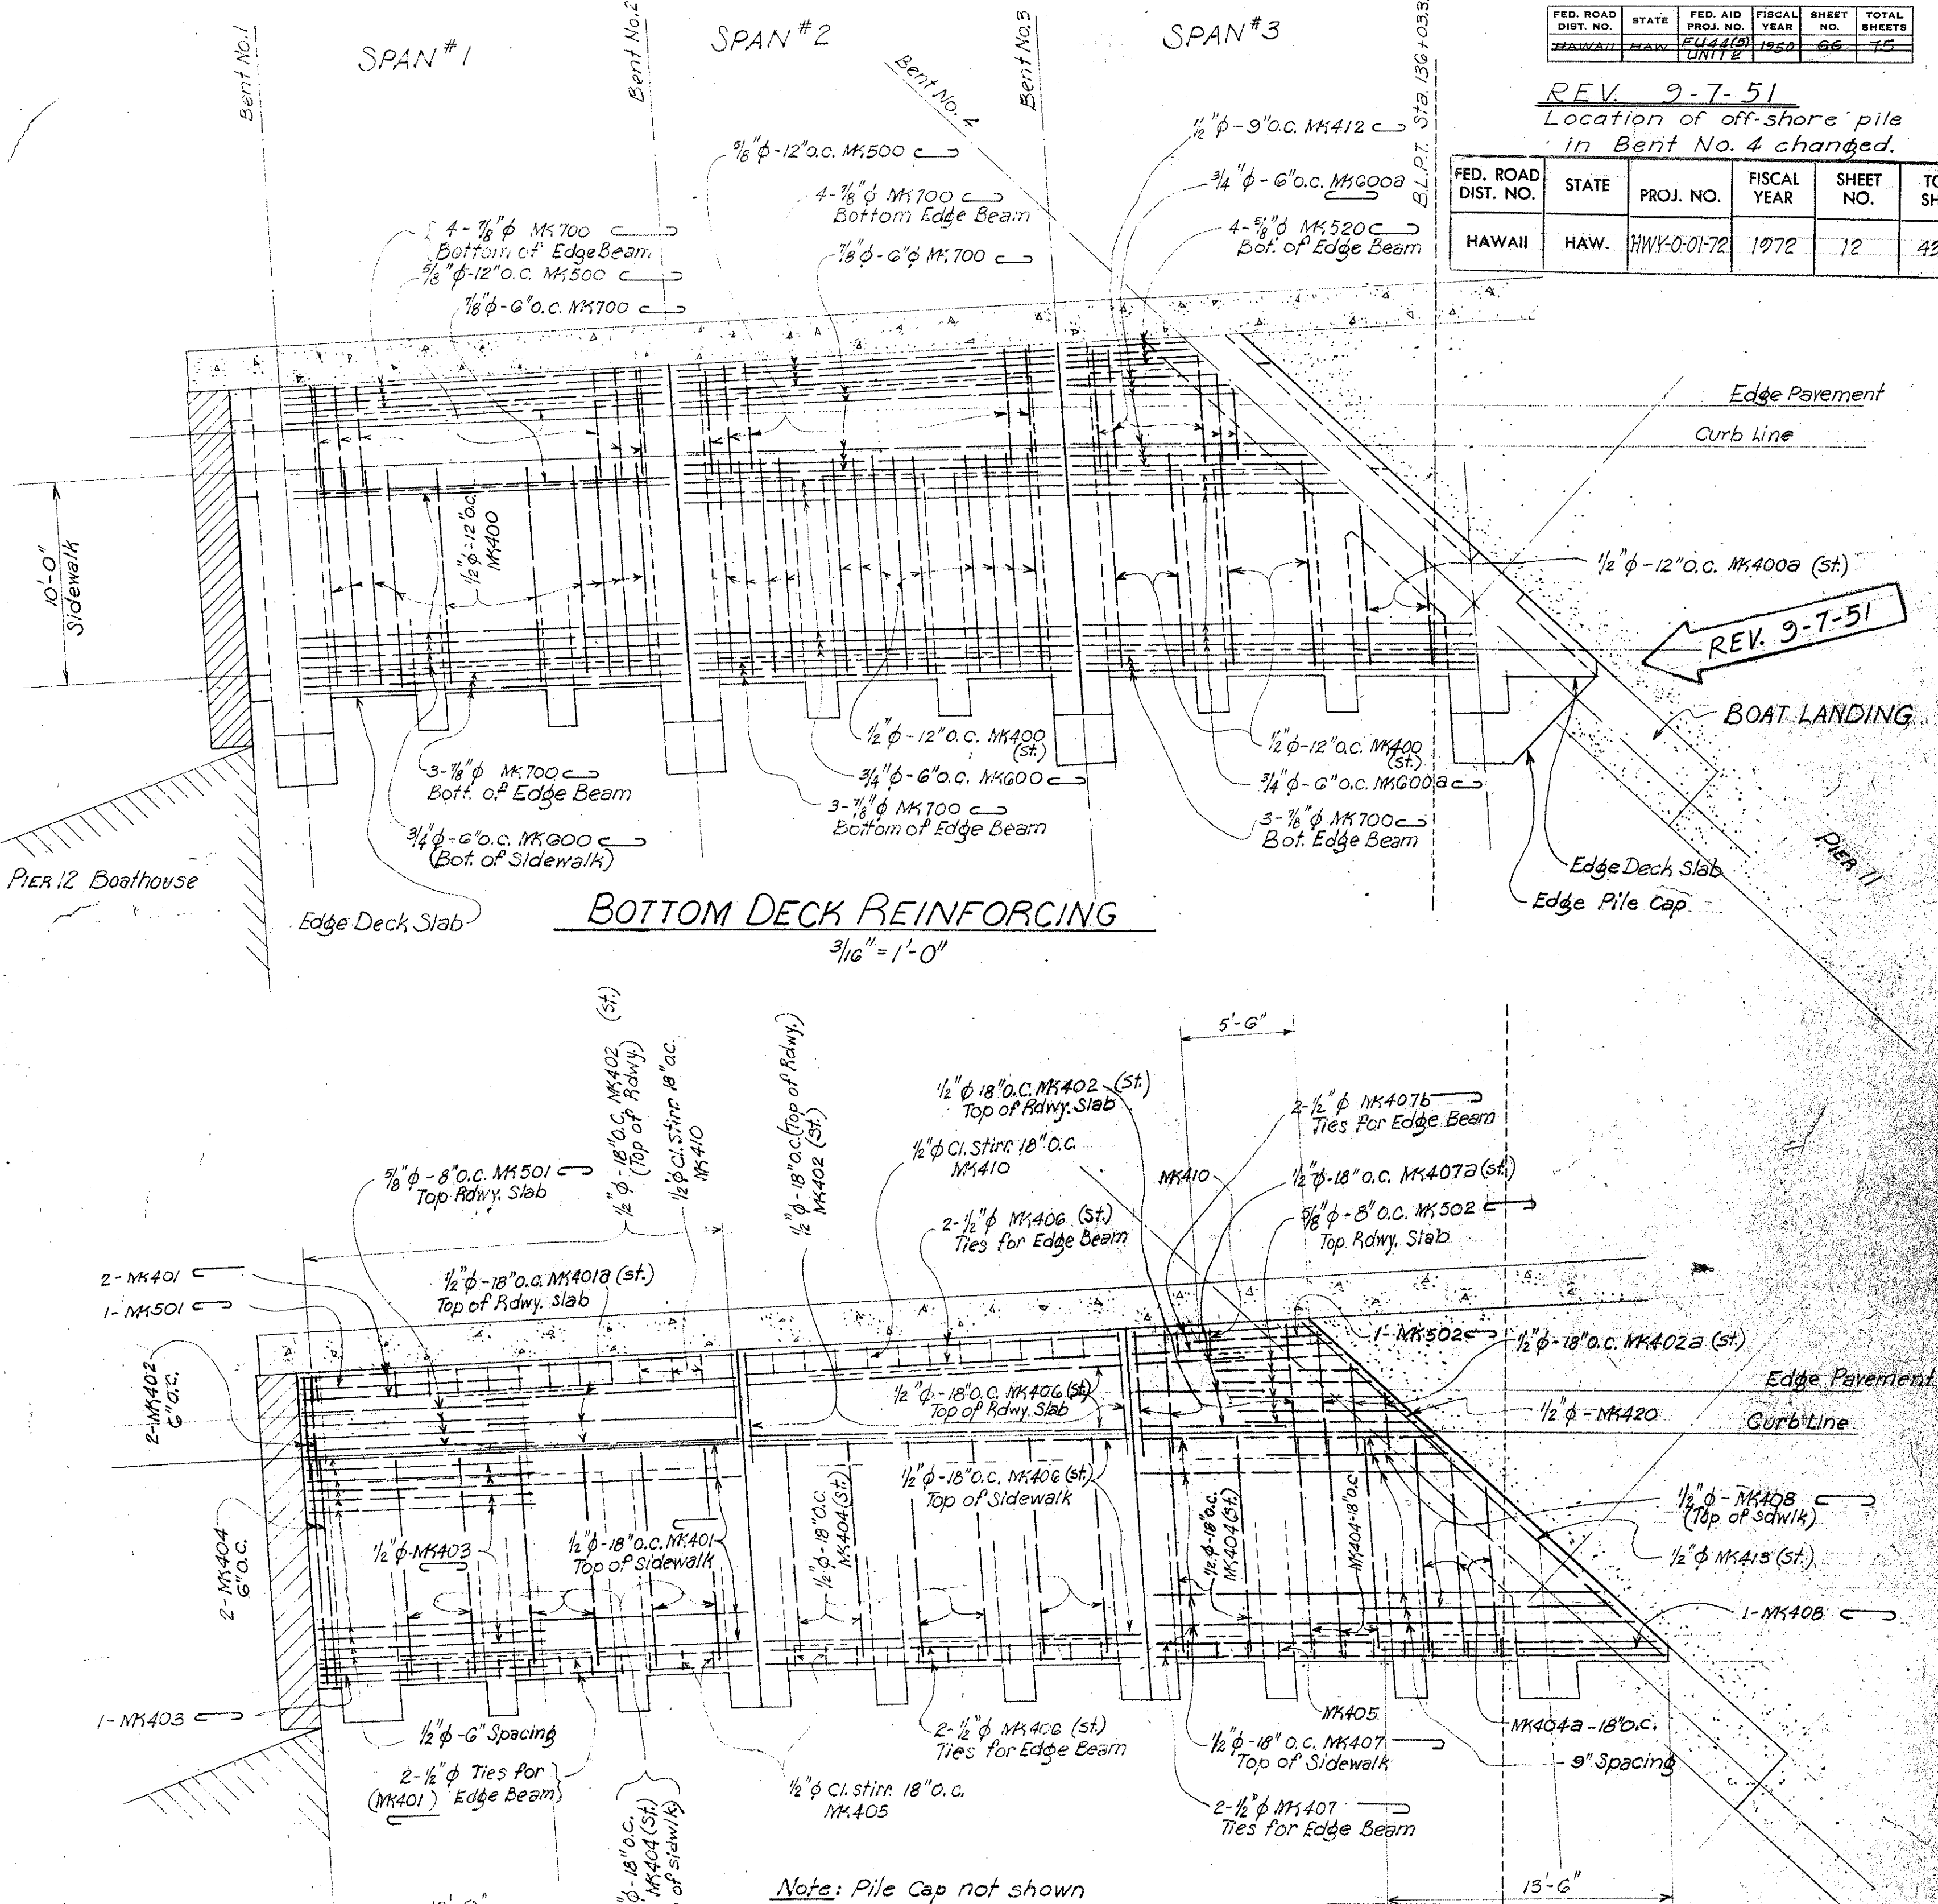

STATE OF HAWAII
 DEPARTMENT OF TRANSPORTATION
 HIGHWAYS DIVISION
 REHABILITATION AND REPAIRS
 TO NIMITZ #4
 HONOLULU-PEARL HARBOR ROAD
 QUEEN ST. SECTION
 SEPT. 1971
 SHEET NO. 1 OF 2 SHEETS

FED. ROAD DIST. NO.	STATE	FED. AID PROJ. NO.	FISCAL YEAR	SHEET NO.	TOTAL SHEETS
191	HA	101-01-72	1972	12	43

REV. 9-7-51
 Location of off-shore pile in Bent No. 4 changed.







SURVEY PLOTTED BY	DATE
DRAWN BY	
CHECKED BY	
NOTED BY	

FED. ROAD DIST. NO.	STATE	PROJ. NO.	FISCAL YEAR	SHEET NO.	TOTAL SHEETS
HAWAII	HAW.	HWY-0-01-72	1972	13	43

FED. ROAD DIST. NO.	STATE	PROJ. NO.	FISCAL YEAR	SHEET NO.	TOTAL SHEETS
HAWAII	HAW.	HWY-0-01-72	1972	13	43

NOTE: For railing & fender details, see Sheet No.3

REV. 9-7-51
See Revision Note on Sheet 13.

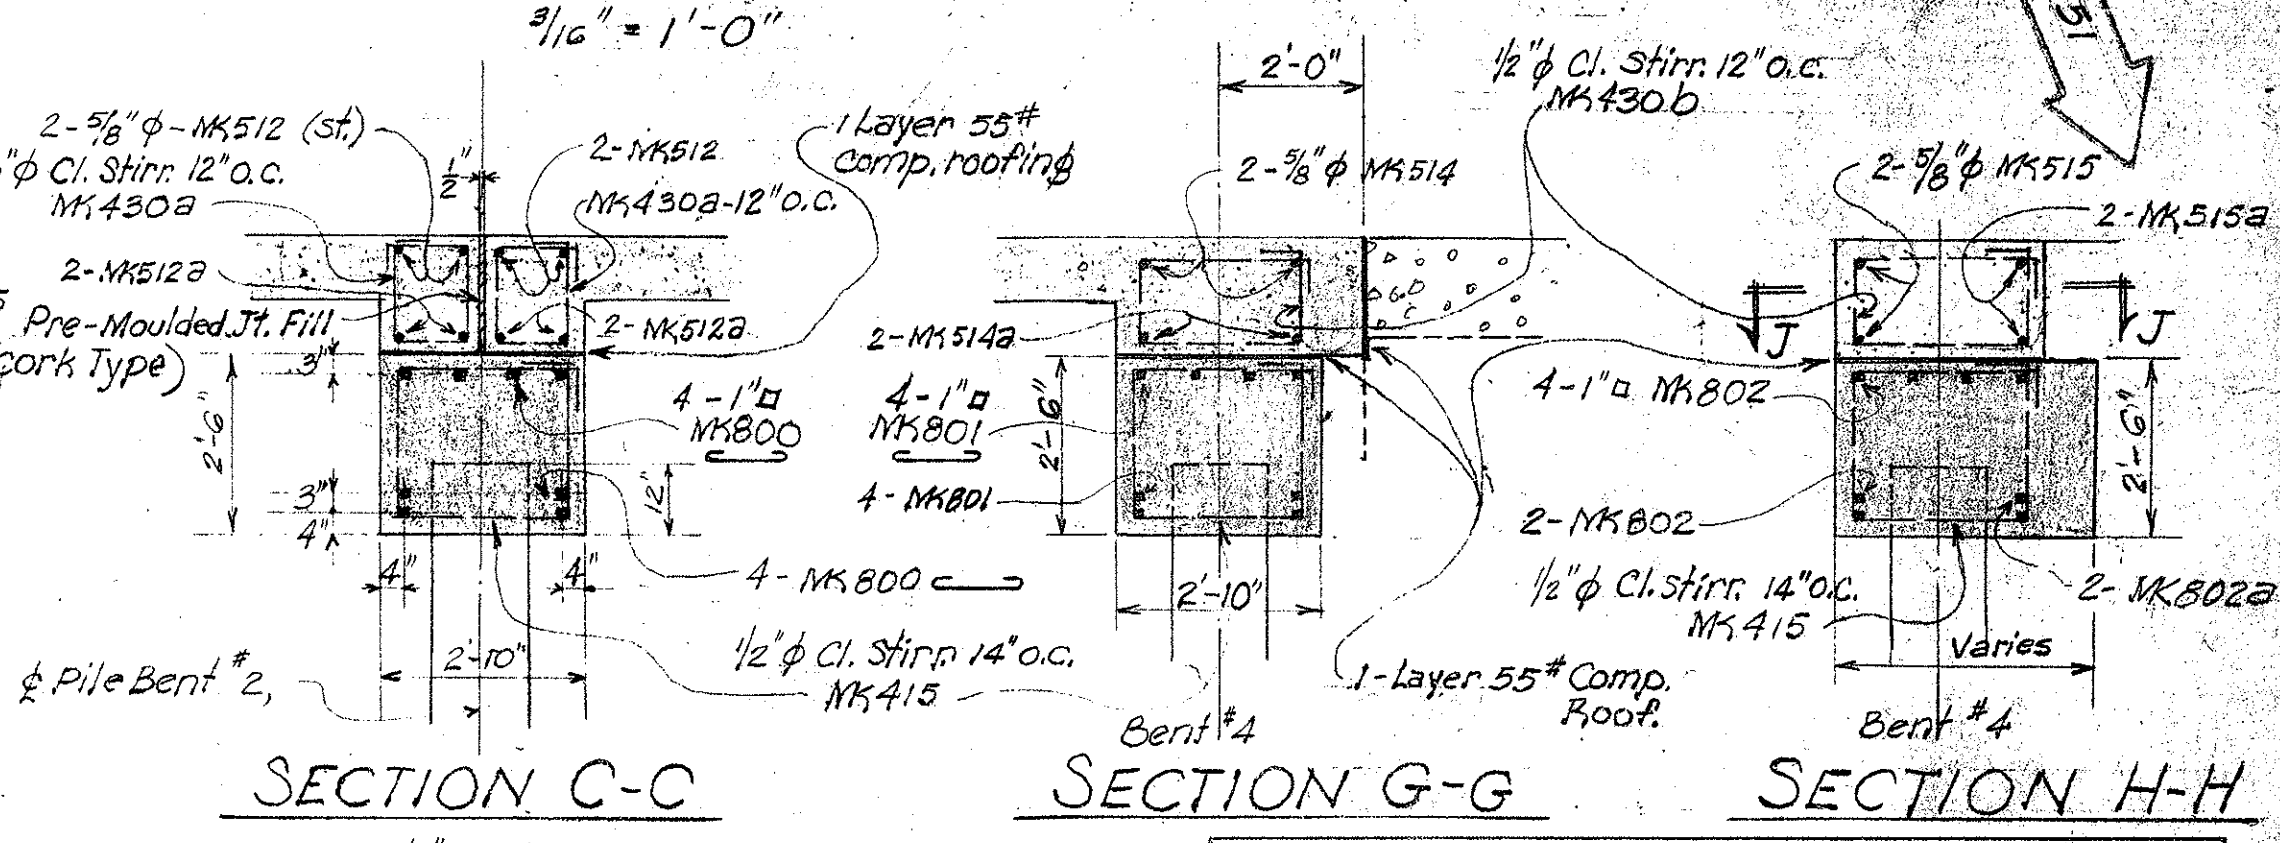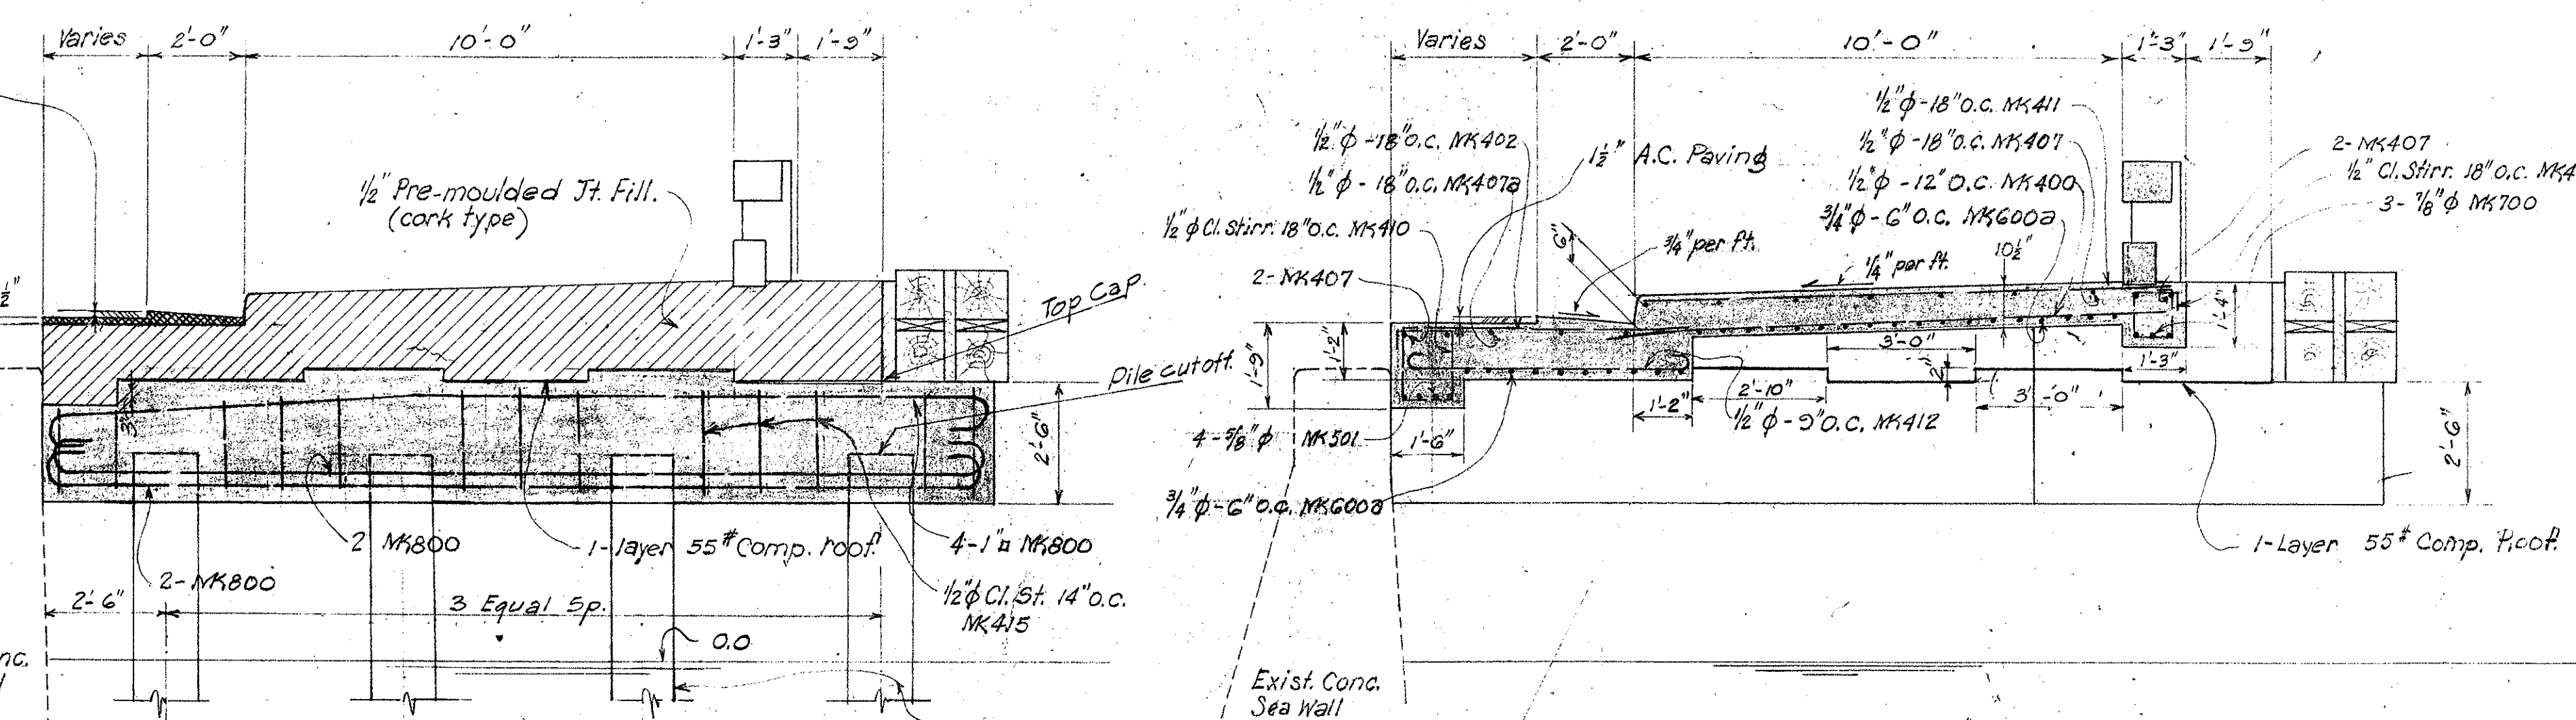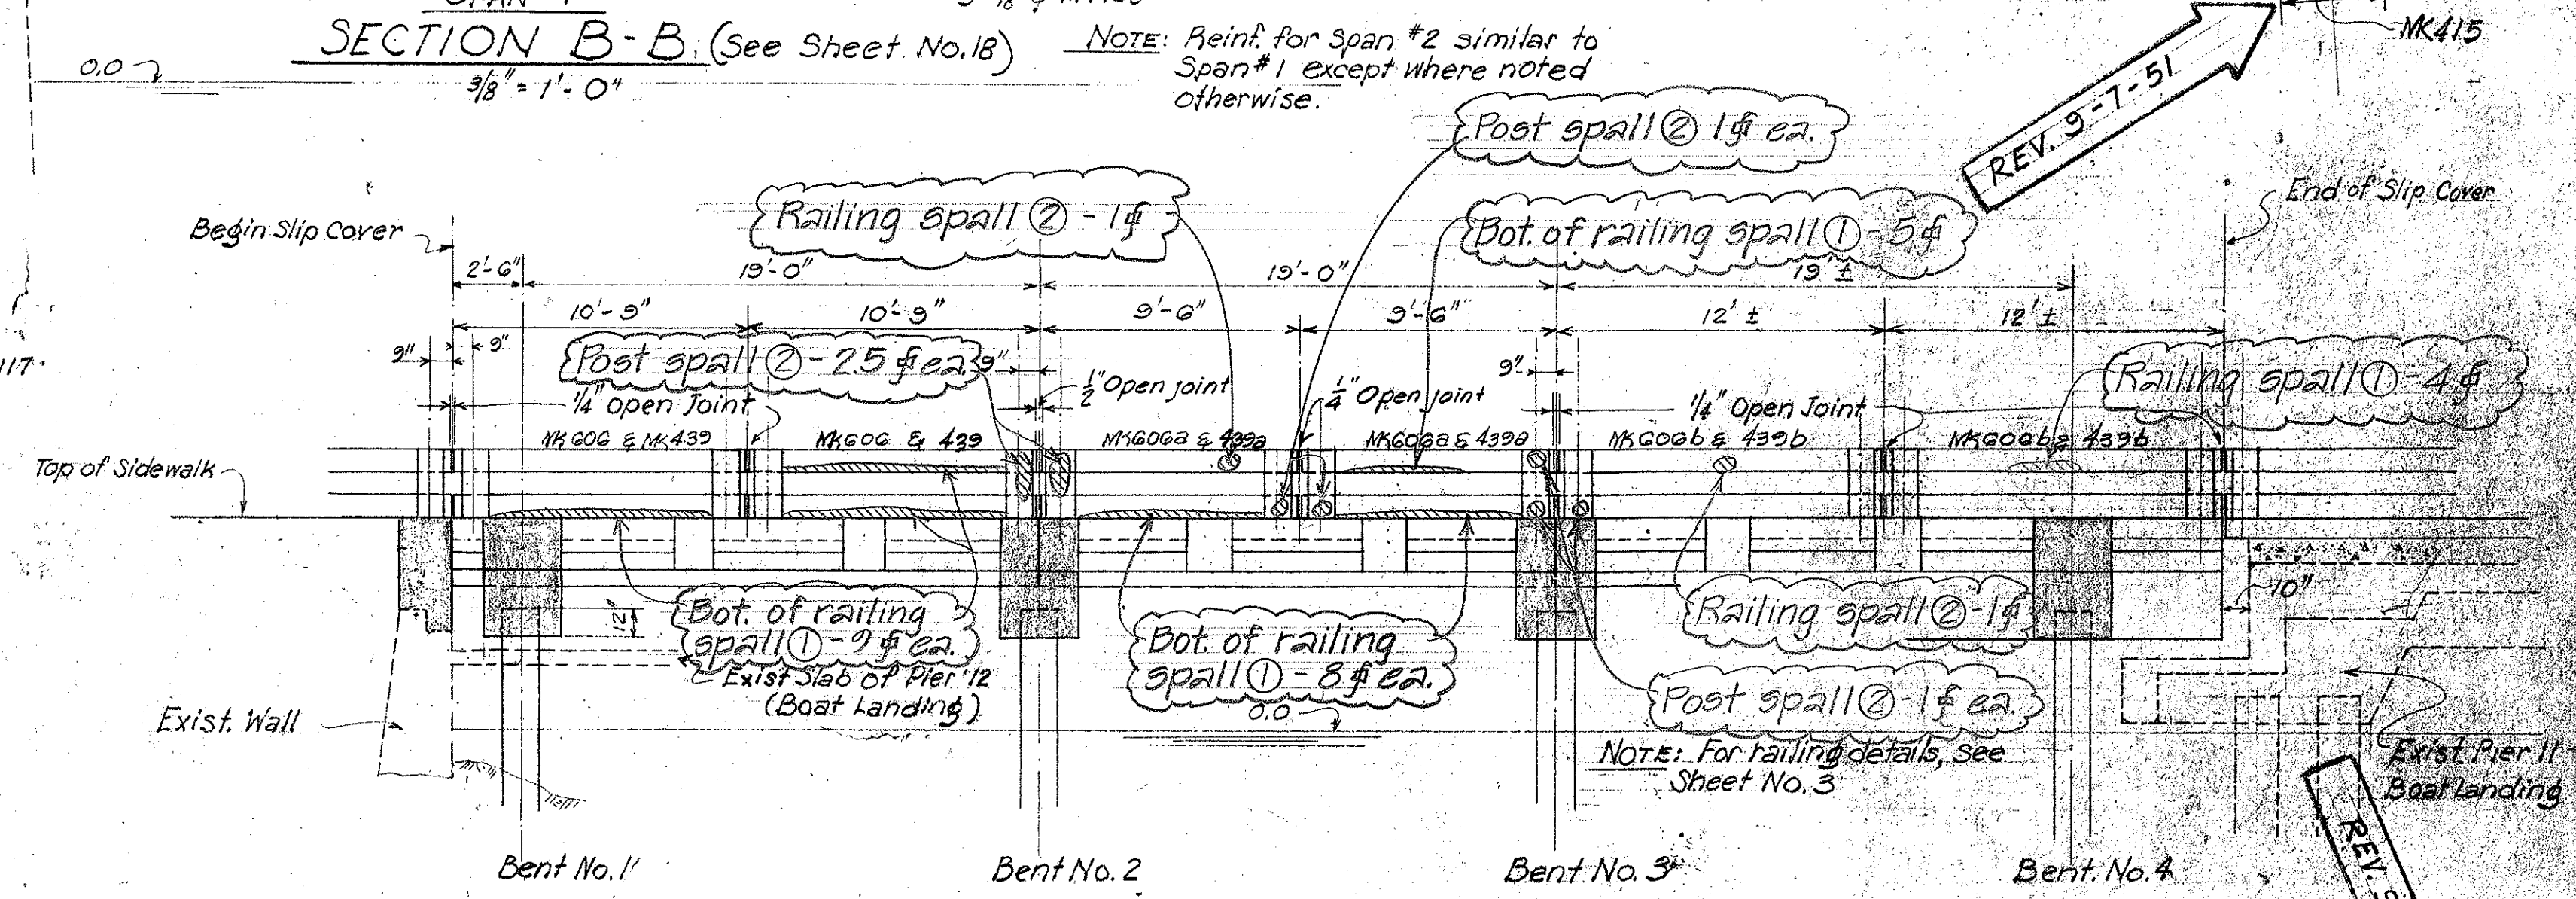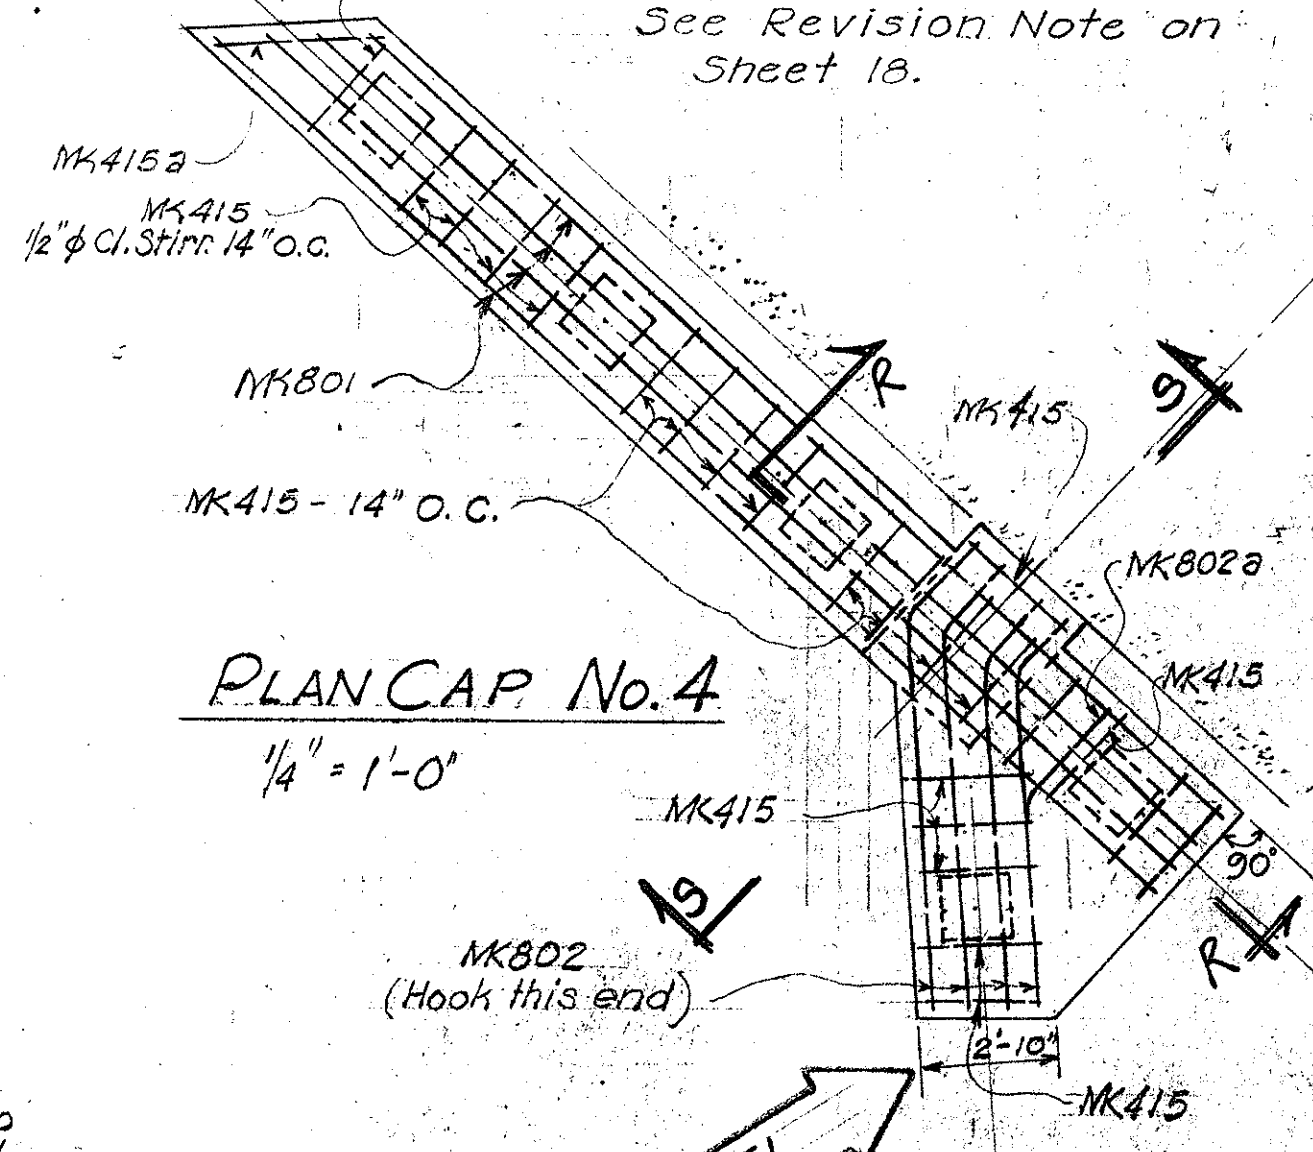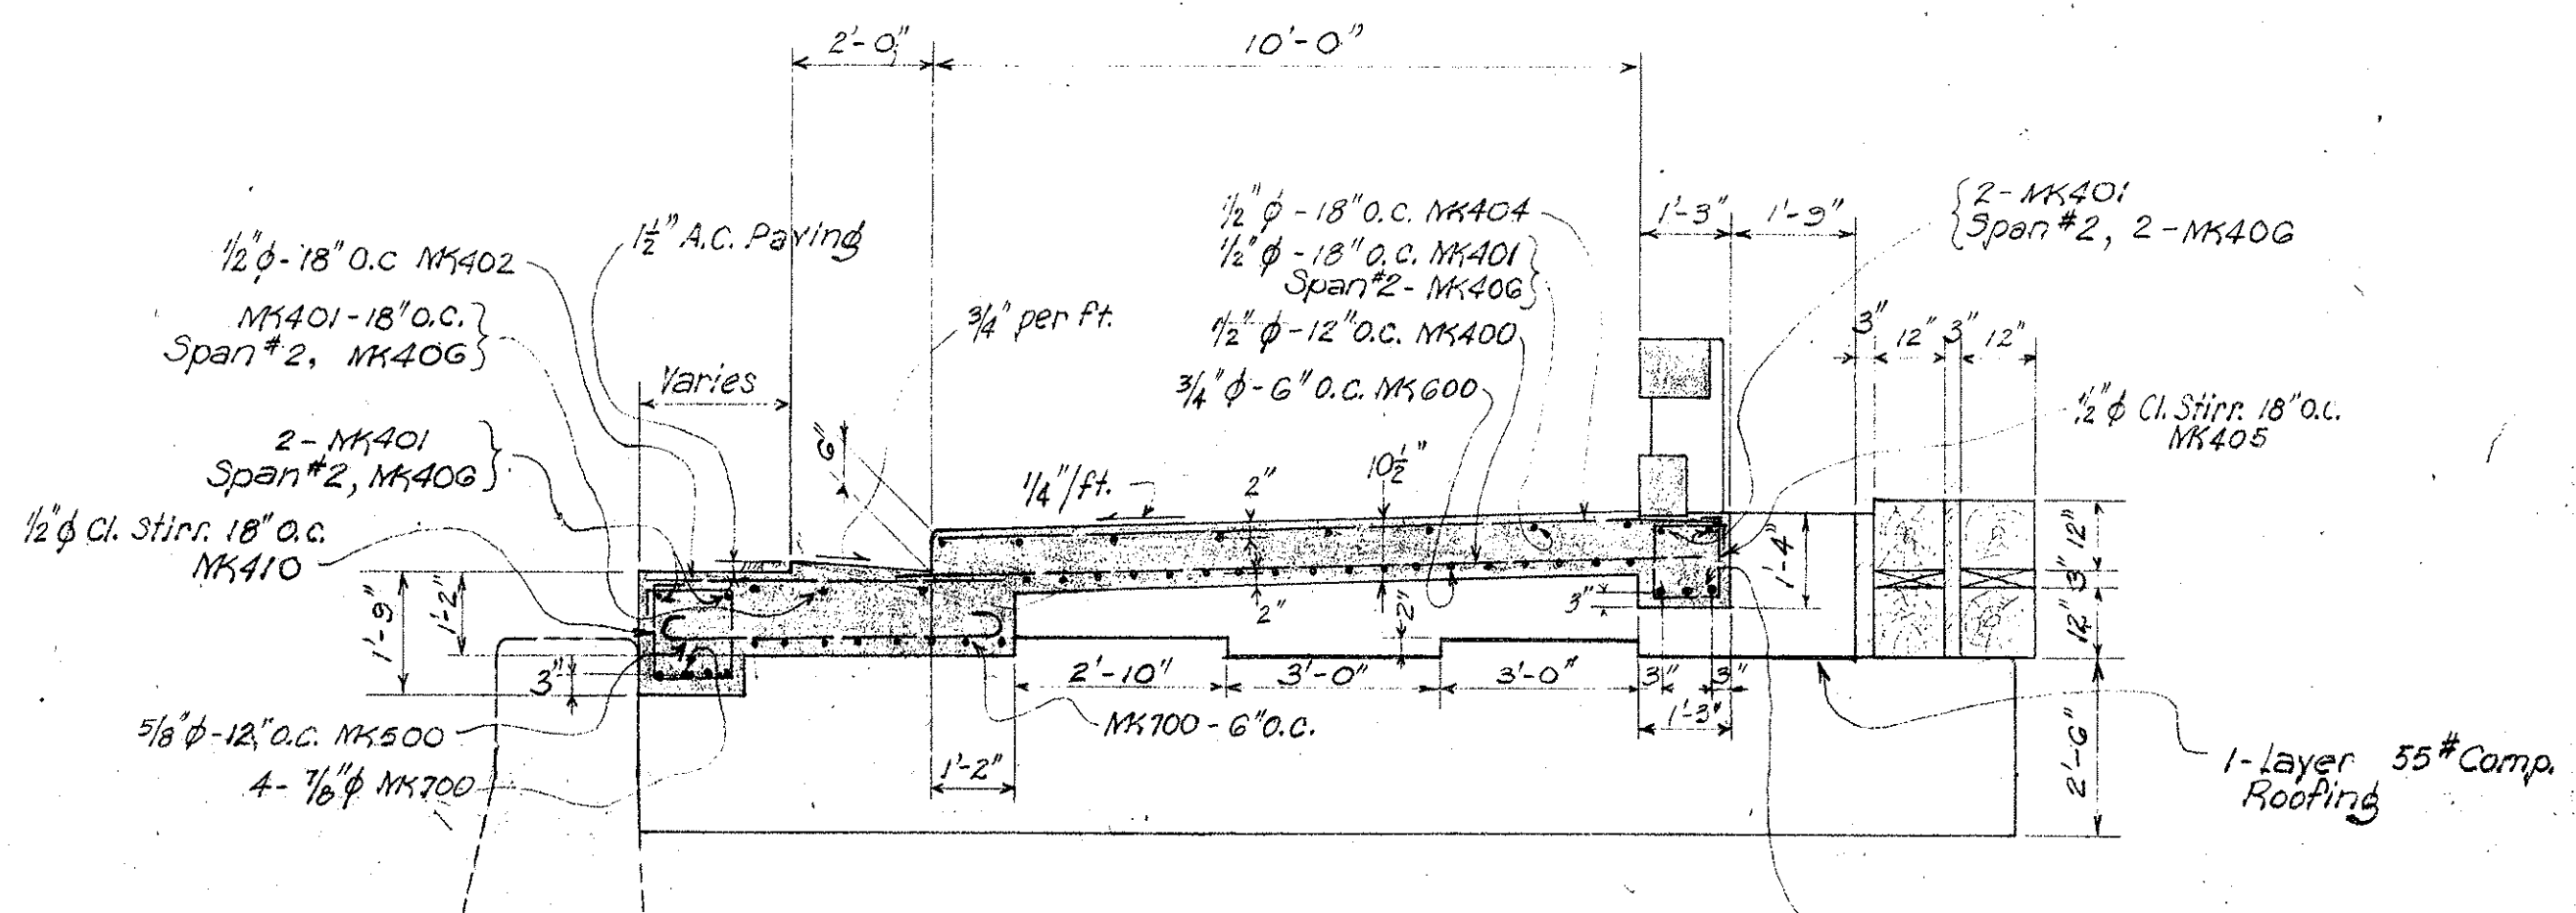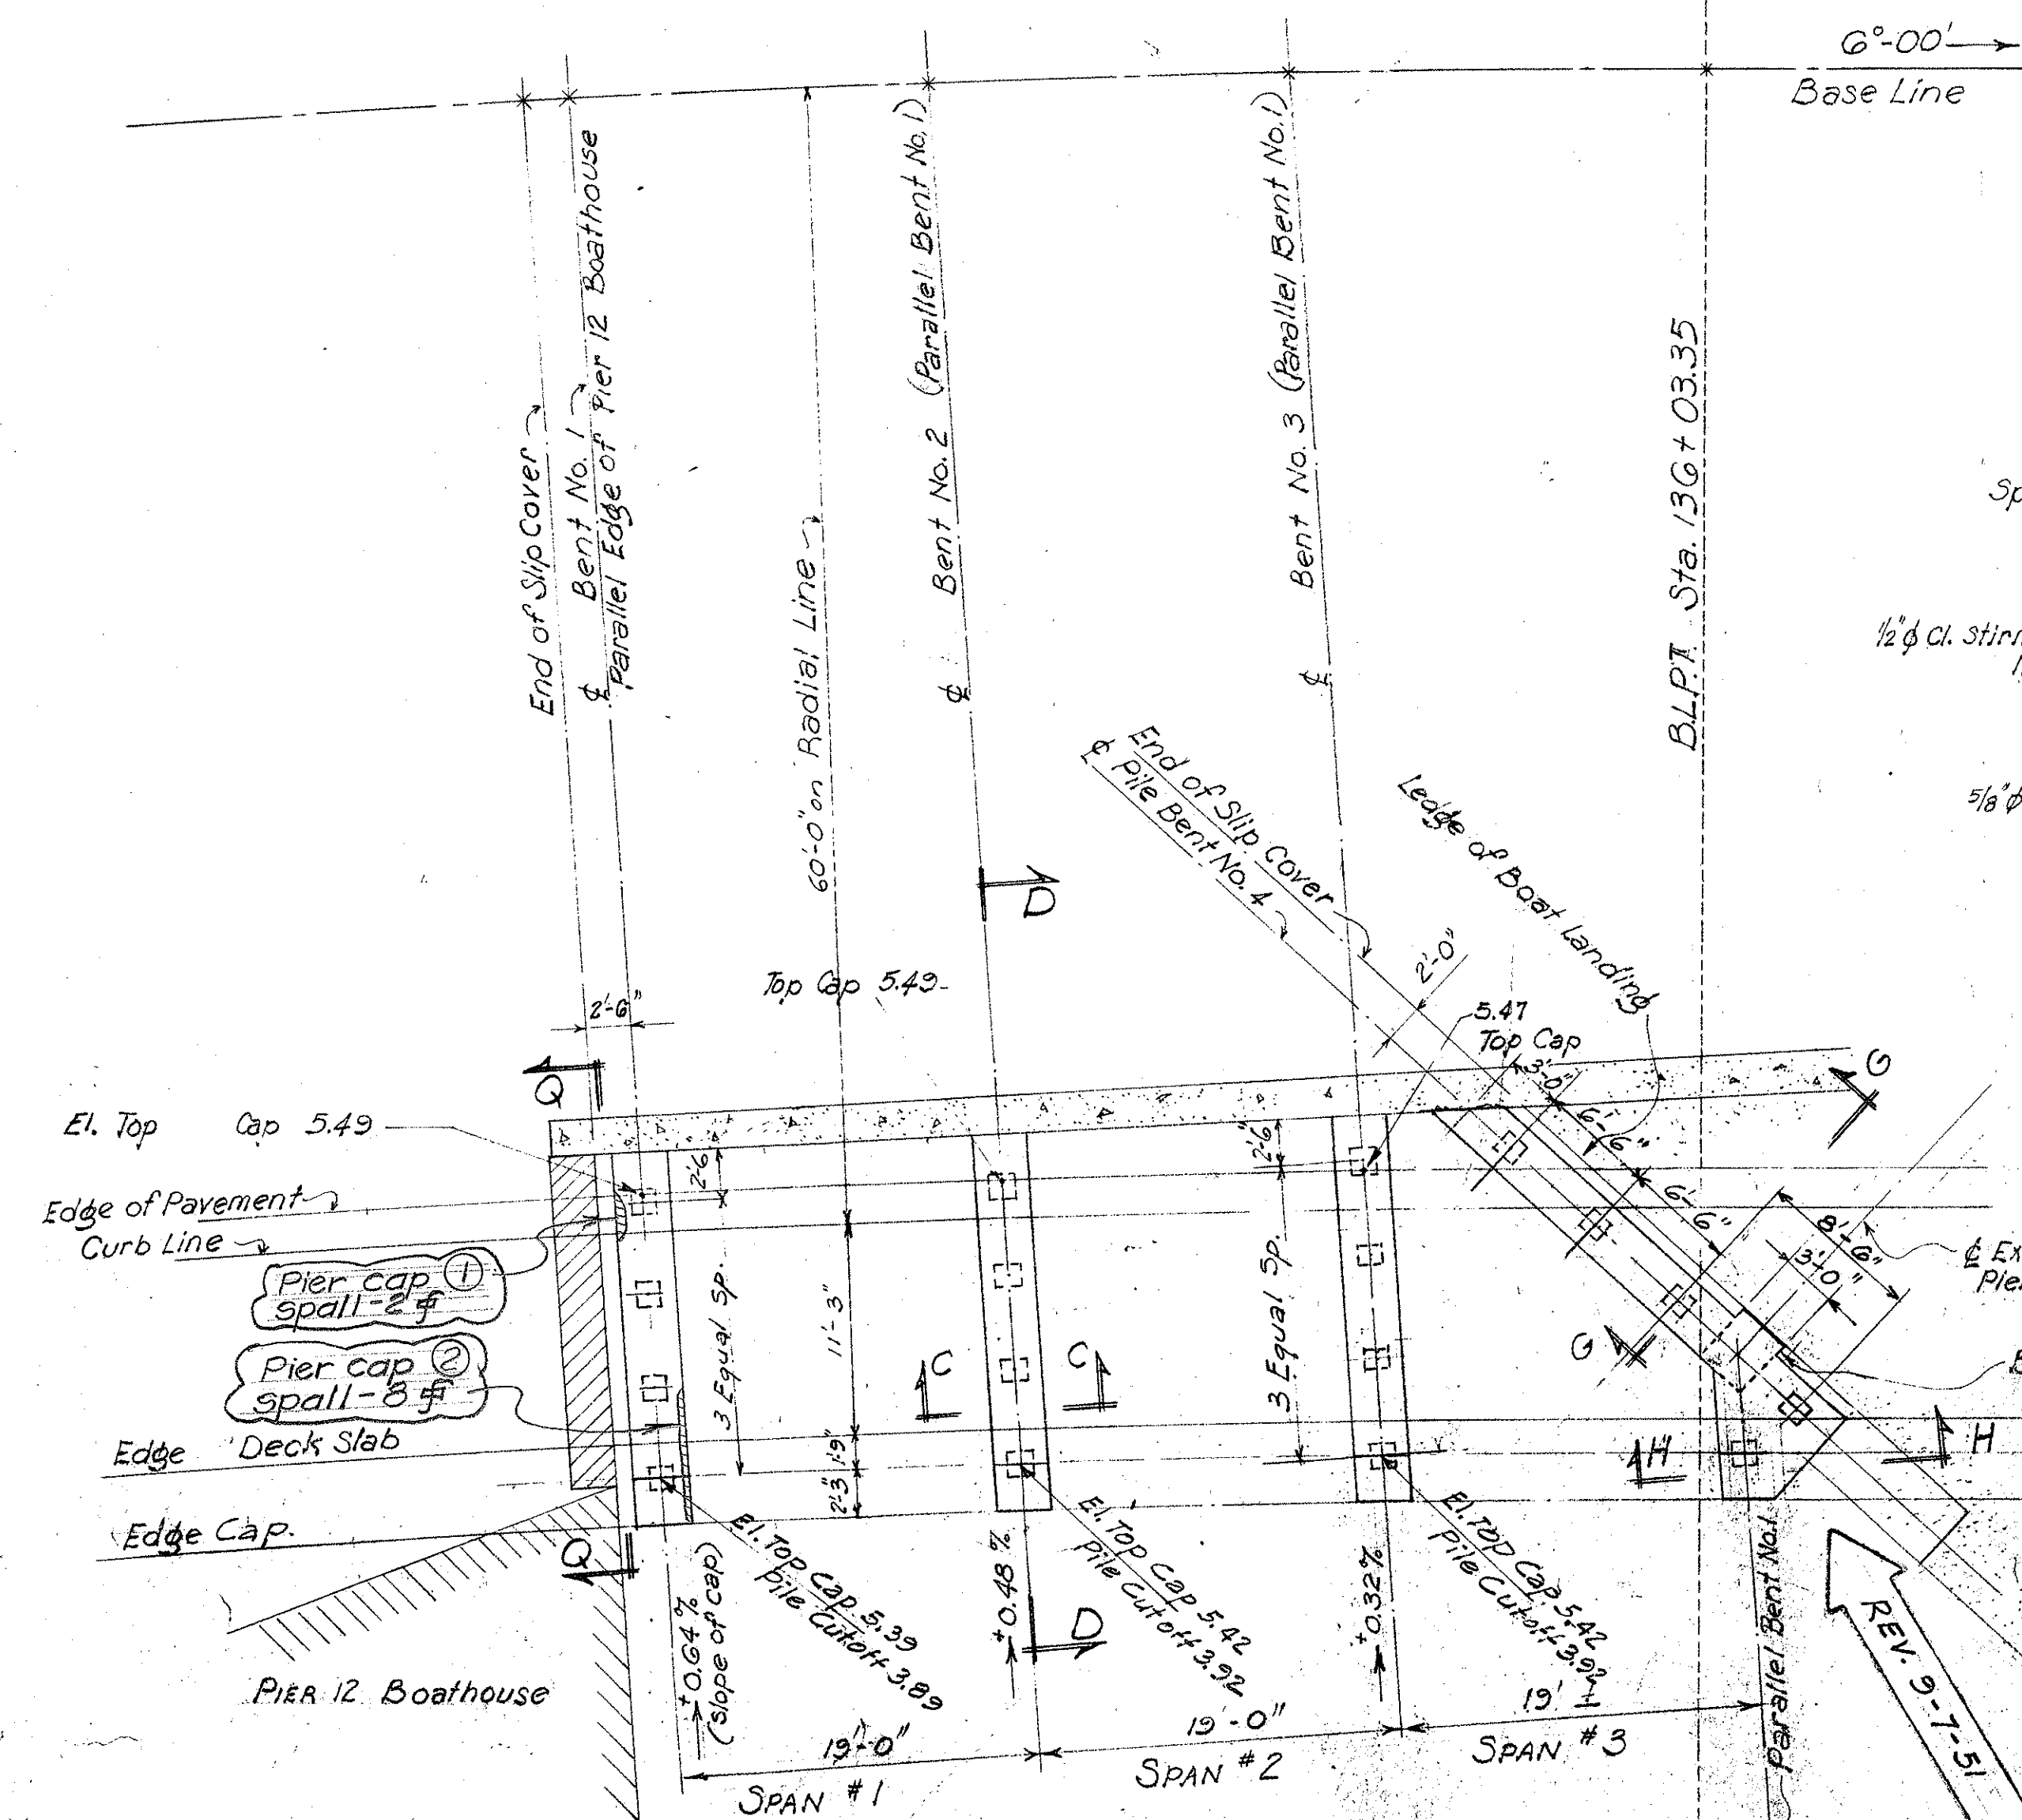

THIS DRAWING IS IN PART ORIGINAL CONTRACT PLANS OF EXISTING BRIDGE FOR INFORMATION AND GUIDANCE TO REPAIR WORKS.
NOTE: See Sheet 14 for typical expansion joint at roadway.
See Sheet 20 for Sections J-J & Q-Q R-R & S-S

STATE OF HAWAII
DEPARTMENT OF TRANSPORTATION
HIGHWAYS DIVISION
REHABILITATION AND REPAIRS
TO
HONOLULU-PEARL HARBOR ROAD
QUEEN STREET SECTION
SEPT. 1971
SHEET NO. 2 OF 2 SHEETS

DESIGNED BY	DATE
DRAWN BY	2-60
CHECKED BY	5-69
QUANTITIES CHECKED BY	6-69
NOTED BY	6-69
ORIGINAL PLAN	NO.
NOTEBOOK	NO.