

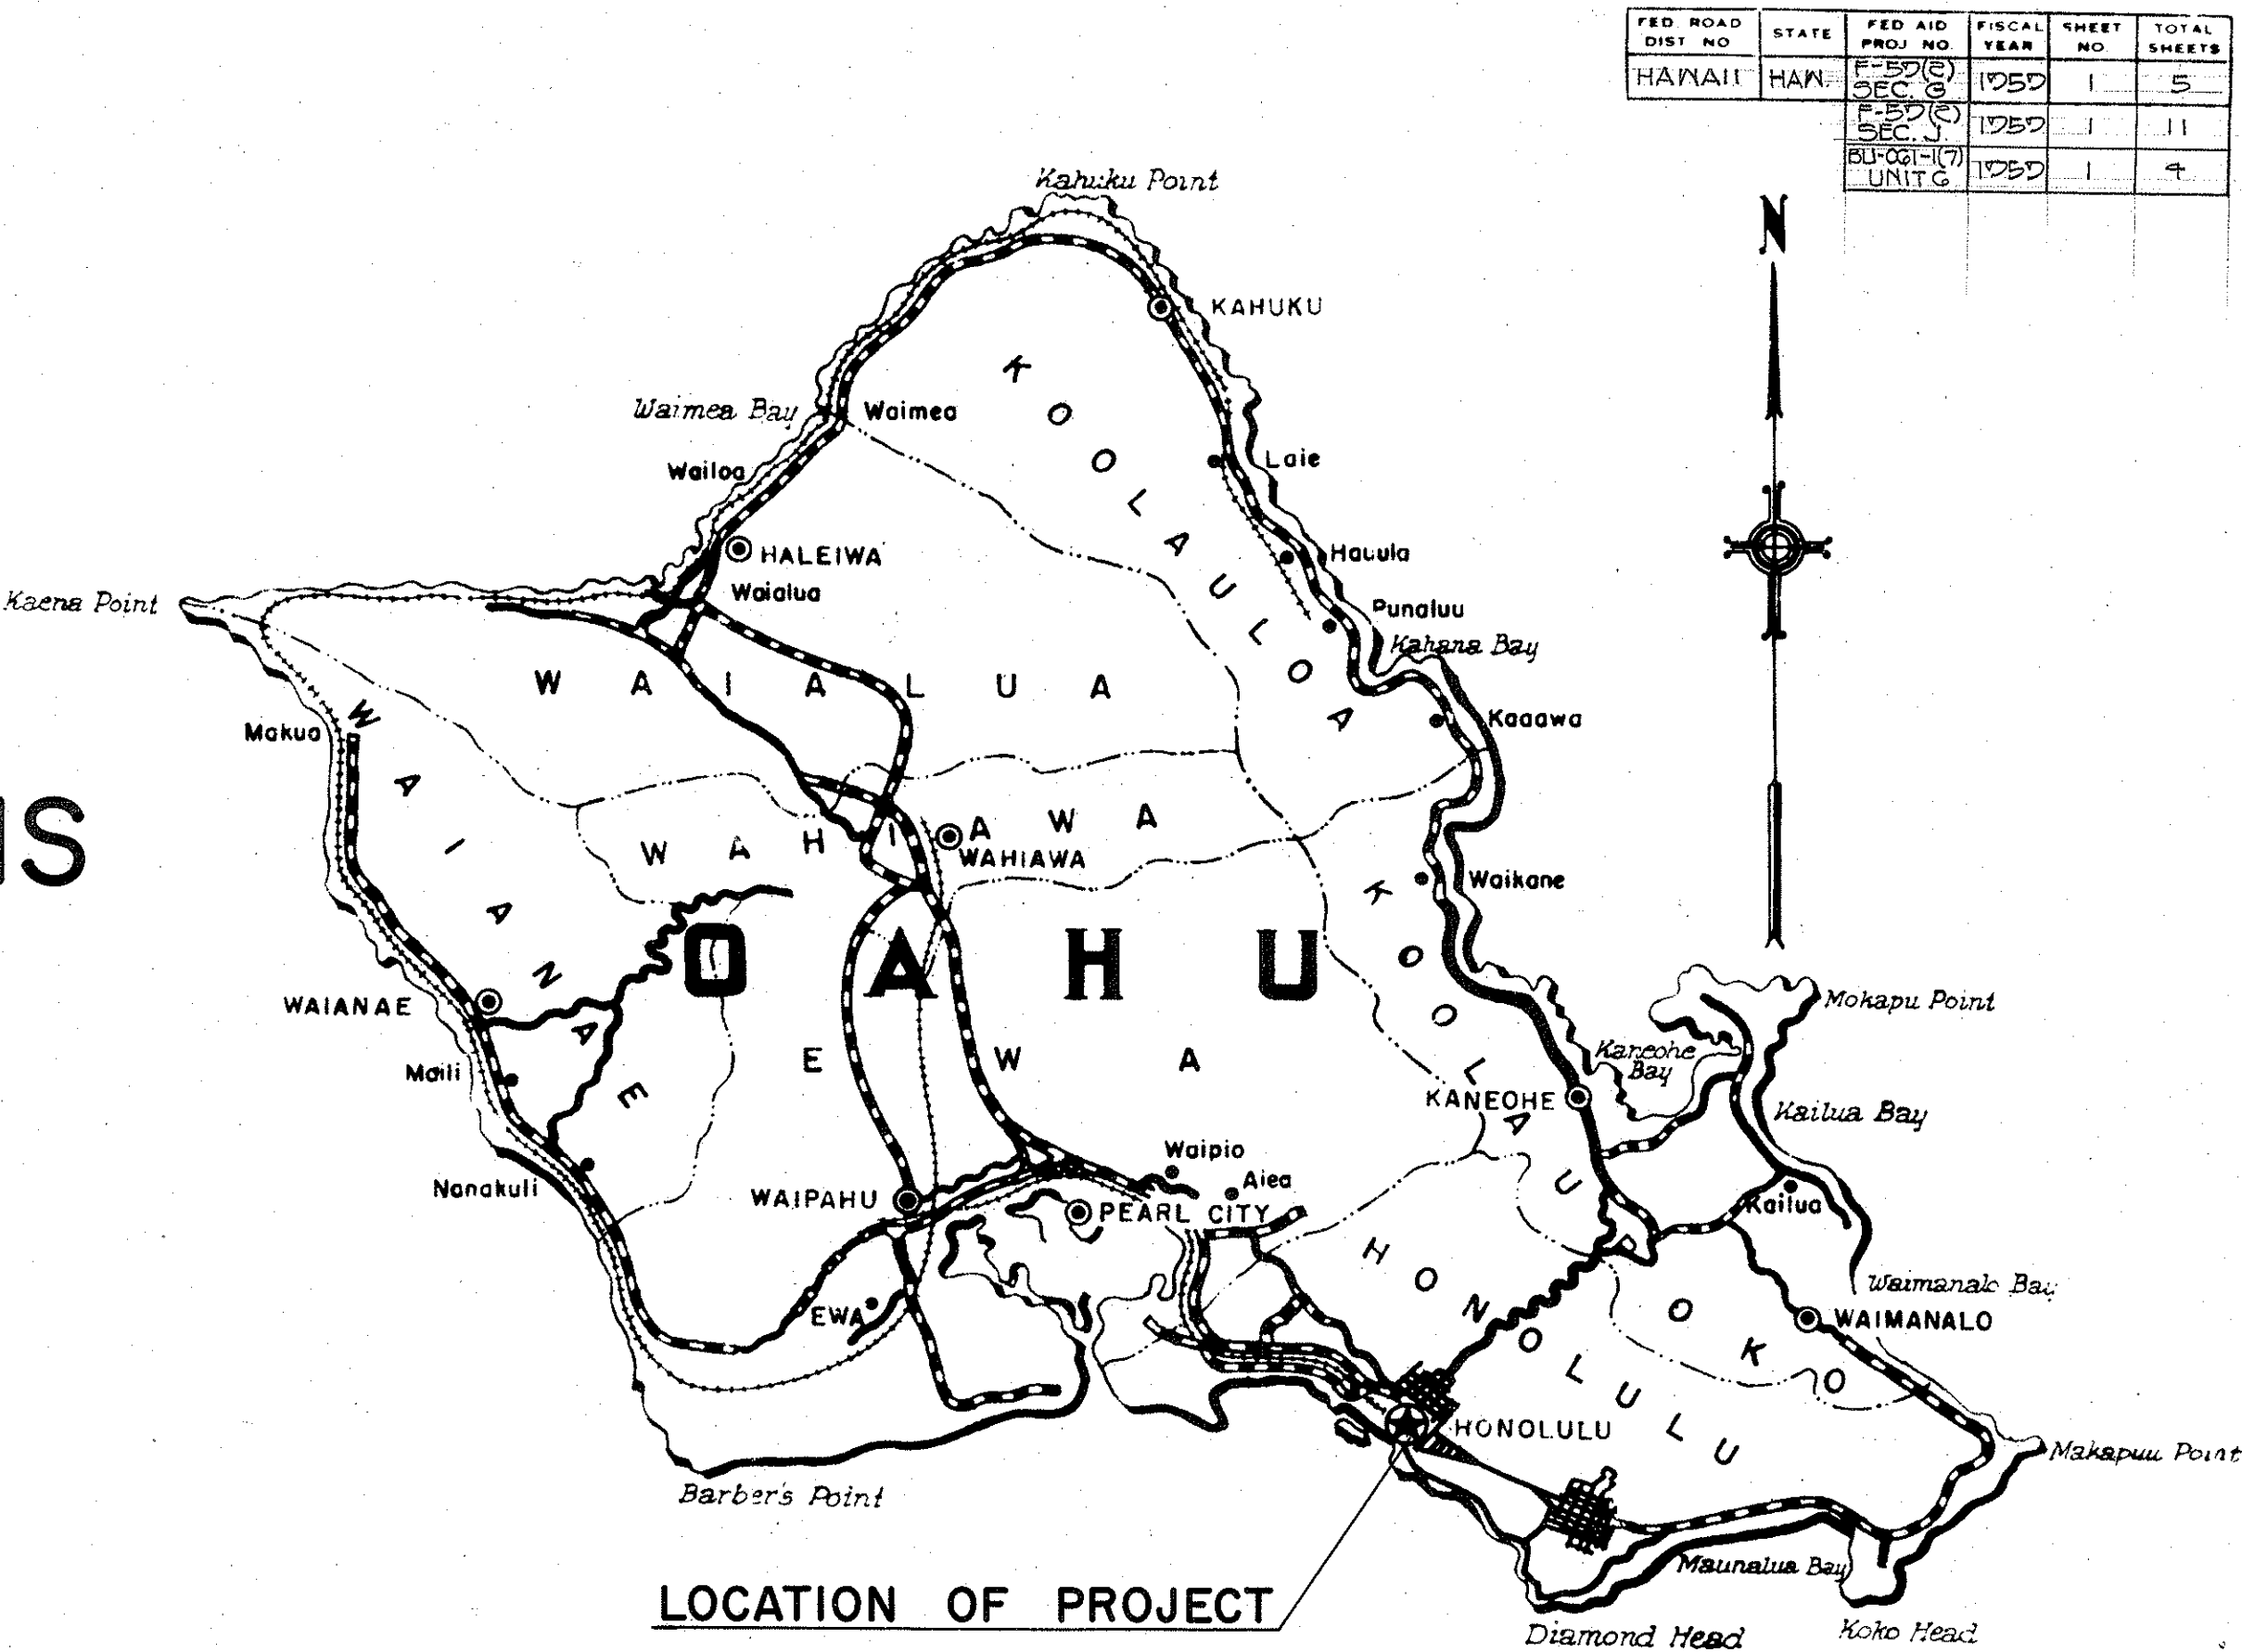


TERRITORY OF HAWAII
TERRITORIAL HIGHWAY DEPARTMENT
HONOLULU, OAHU, T. H.

PLANS OF
RELOCATION AND REHABILITATION
OF CERTAIN BUILDINGS AT CERTAIN LOCATIONS
ON LUNALILO FREEWAY
FEDERAL AID PROJECT NO. F-59(2), SECTIONS G & J
AND
ON NUUANU HIGHWAY
FEDERAL AID PROJECT NO. BU-061-1(7)
DISTRICT OF HONOLULU
ISLAND OF OAHU

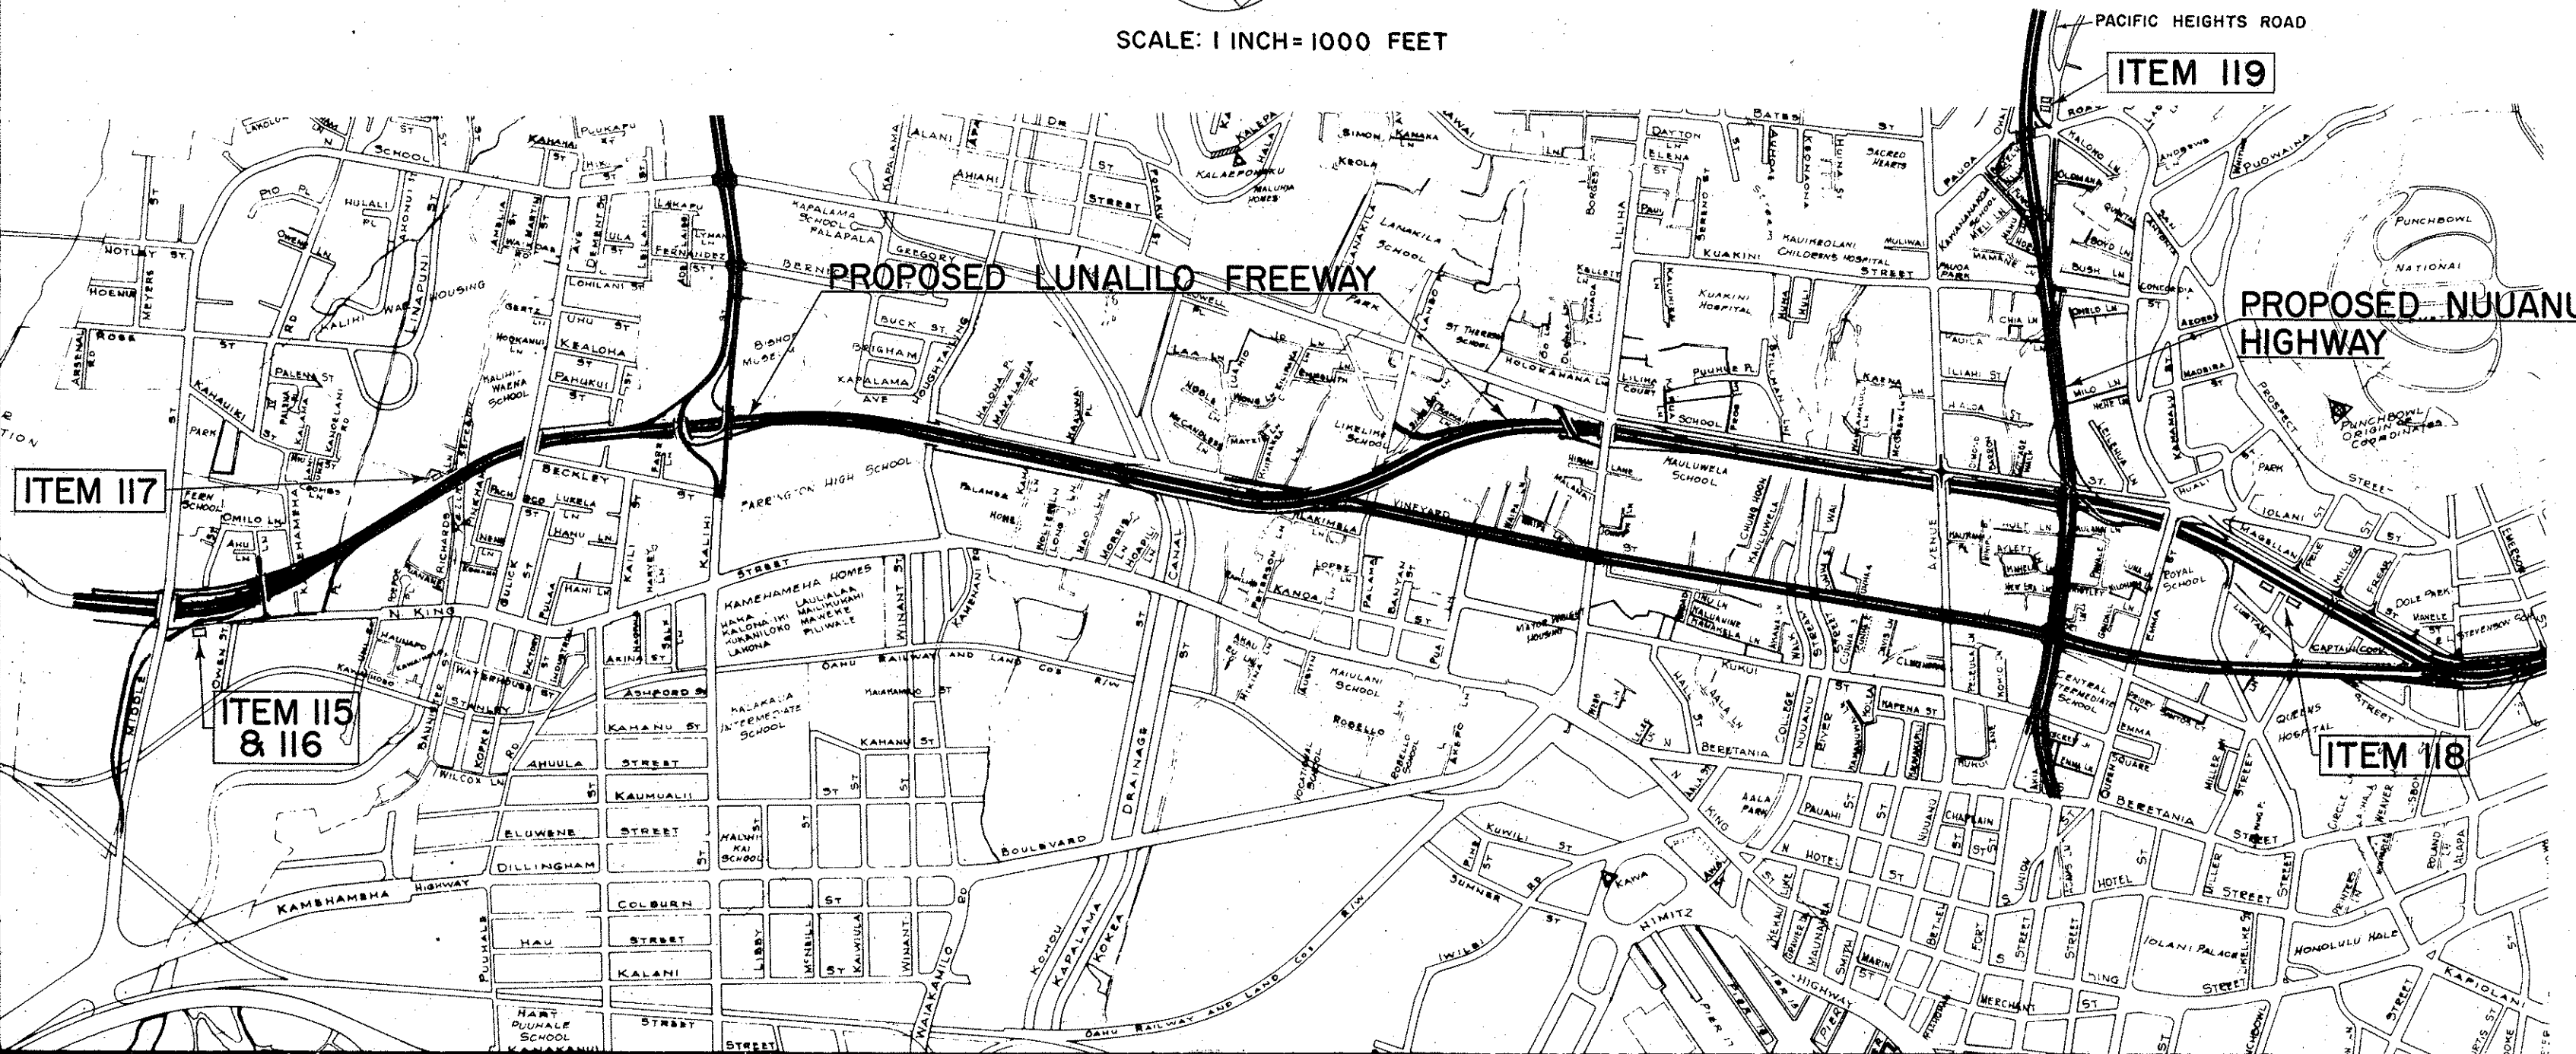


Federal Aid Projects Previously Constructed Or Under Construction

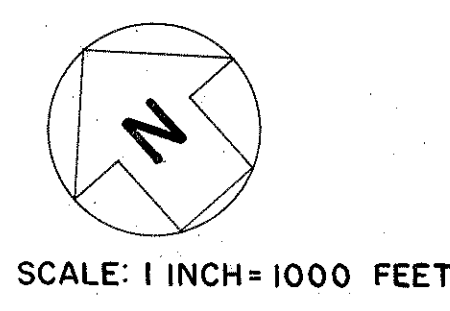

LEGEND AND INDEX TO DRAWINGS		
ITEM	DESCRIPTION	SHT. NO.
115 & 116	HAWAII CHEMICAL COMPANY BUILDINGS, CONSTRUCTION OF STORAGE MEZZANINE IN BUILDING 'A' AND REHABILITATION OF BUILDING 'B' ON LOTS TAX KEY 1-2-10-25 & 26 2363 NORTH KING ST.	2-4
117	RELOCATION OF A FRAME BUILDING ON LOT TAX KEY 1-3-07-13 1212 E. RICHARD LANE	5
118	RELOCATION AND REHABILITATION OF DWELLINGS ON LOTS TAX KEY 2-1-21-25 AND 2-1-21-56 1518 & 1521 PELE ST.	6-15
119	REHABILITATION OF DWELLINGS ON LOTS TAX KEY 2-2-10-5 AND 2-2-10-6 2016 & 2012 PACIFIC HEIGHTS RD.	16-18

DATE _____
DESIGNED BY _____
CHECKED BY _____
ORIGINAL PLAN _____
NOTE BOOK _____
QUANTITIES BY _____
CHECKED BY _____
No. _____

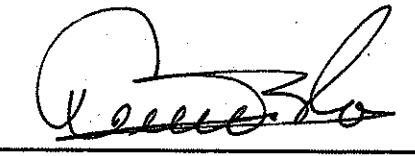APPROVED:  2/16/59
TERRITORIAL HIGHWAY ENGINEER DATE