

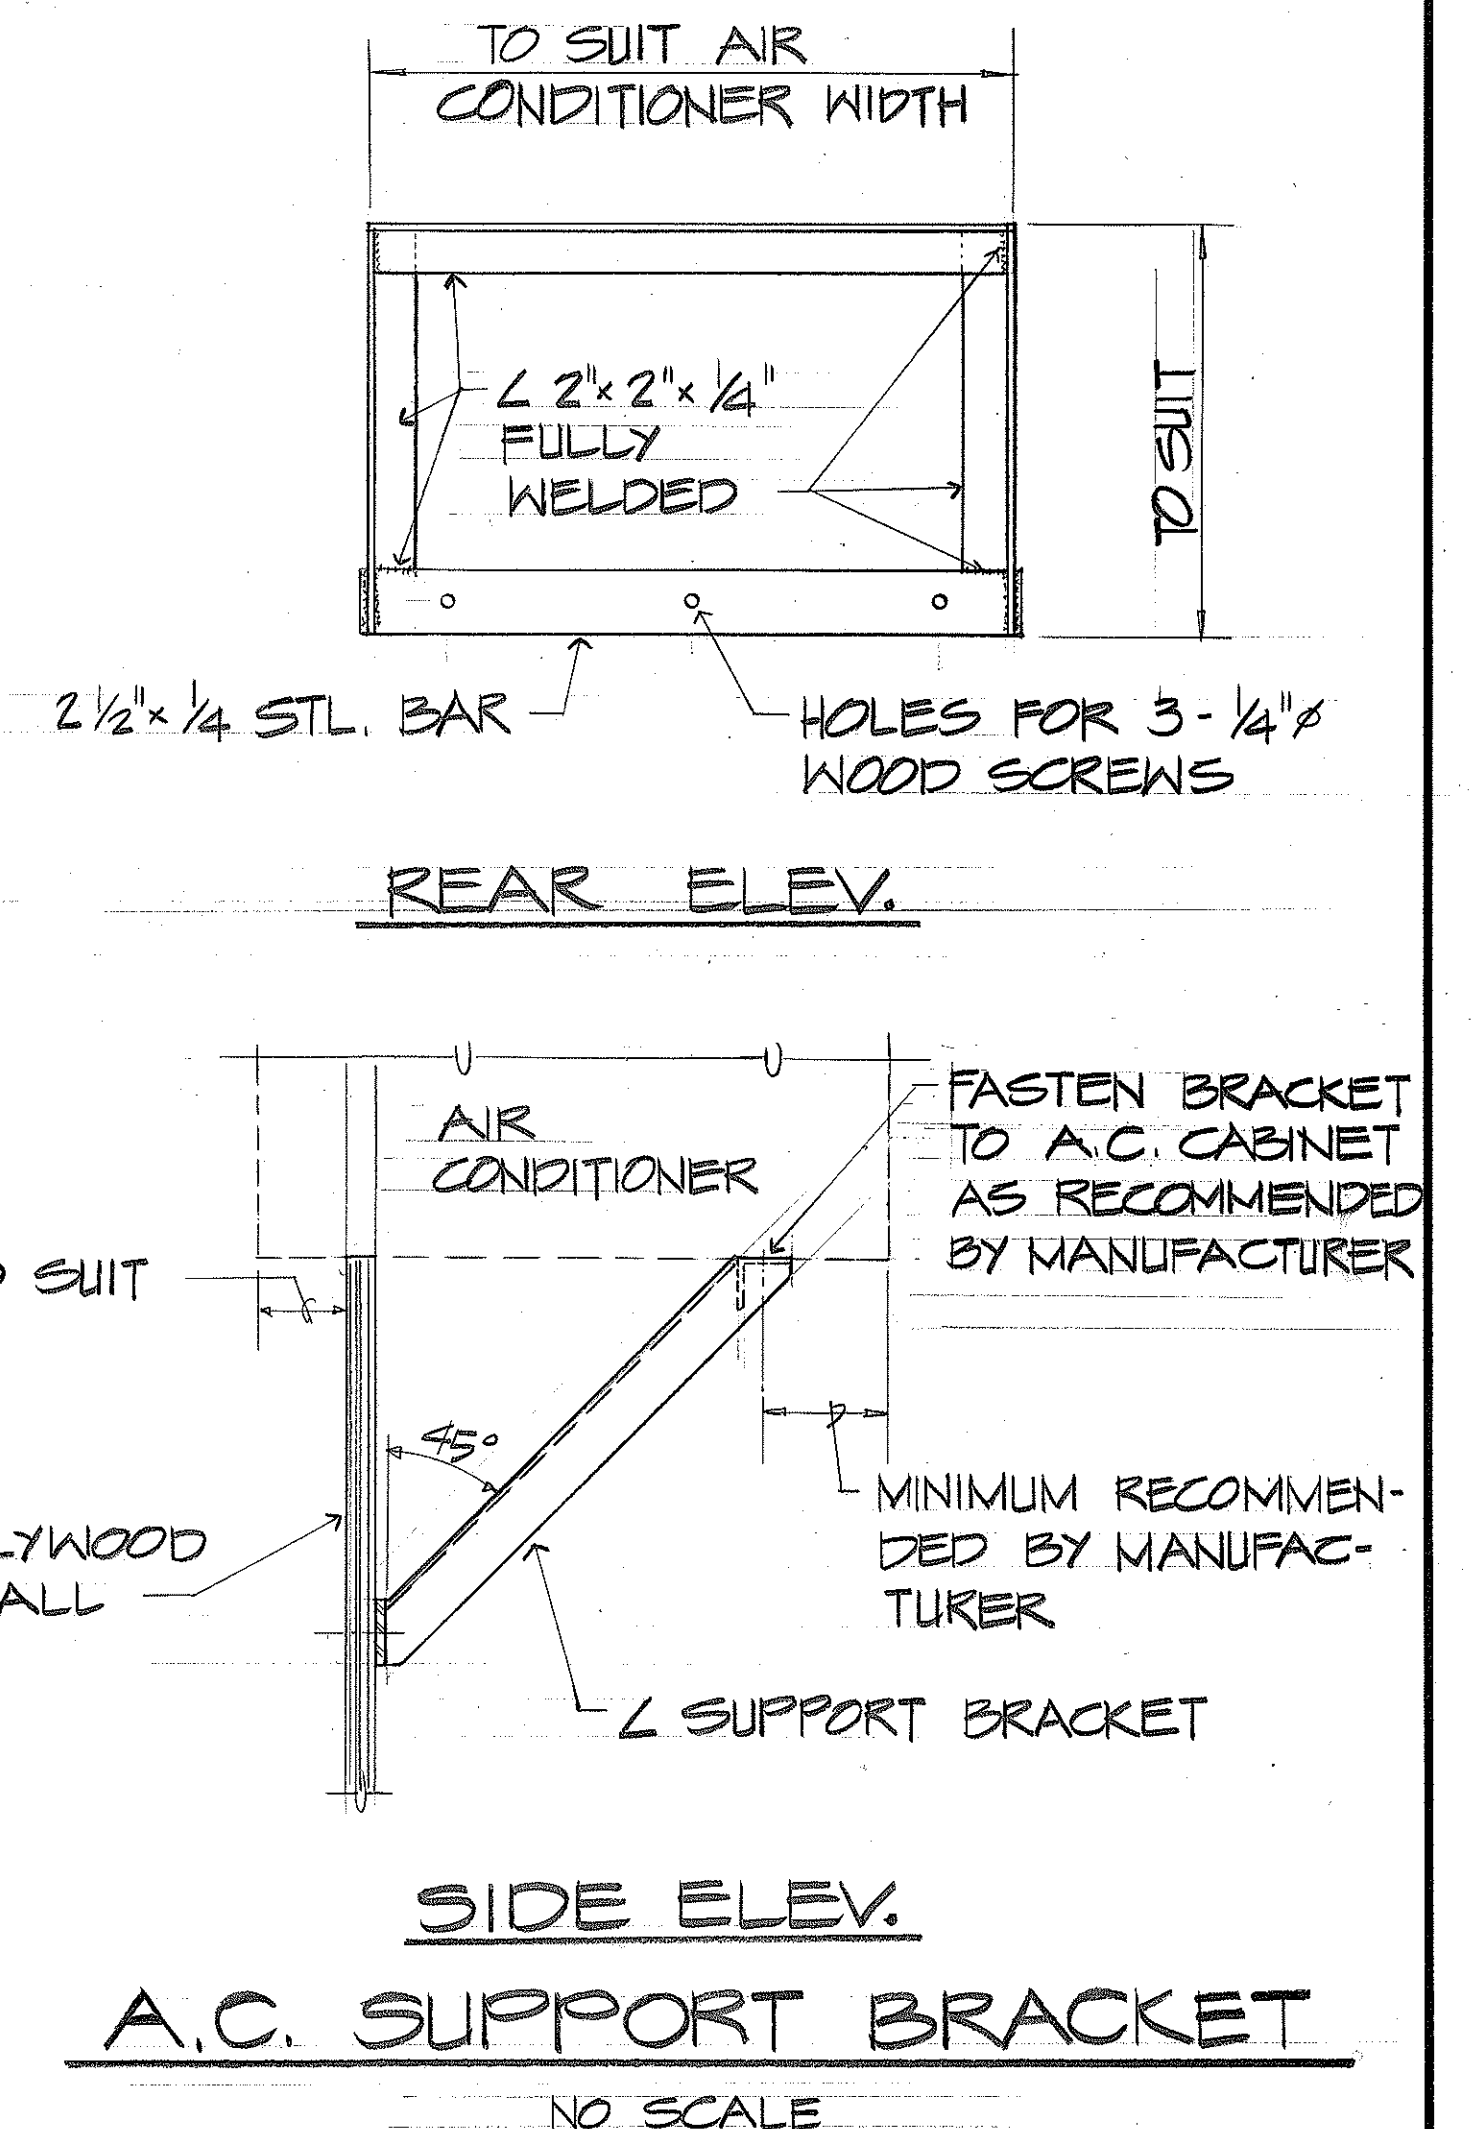
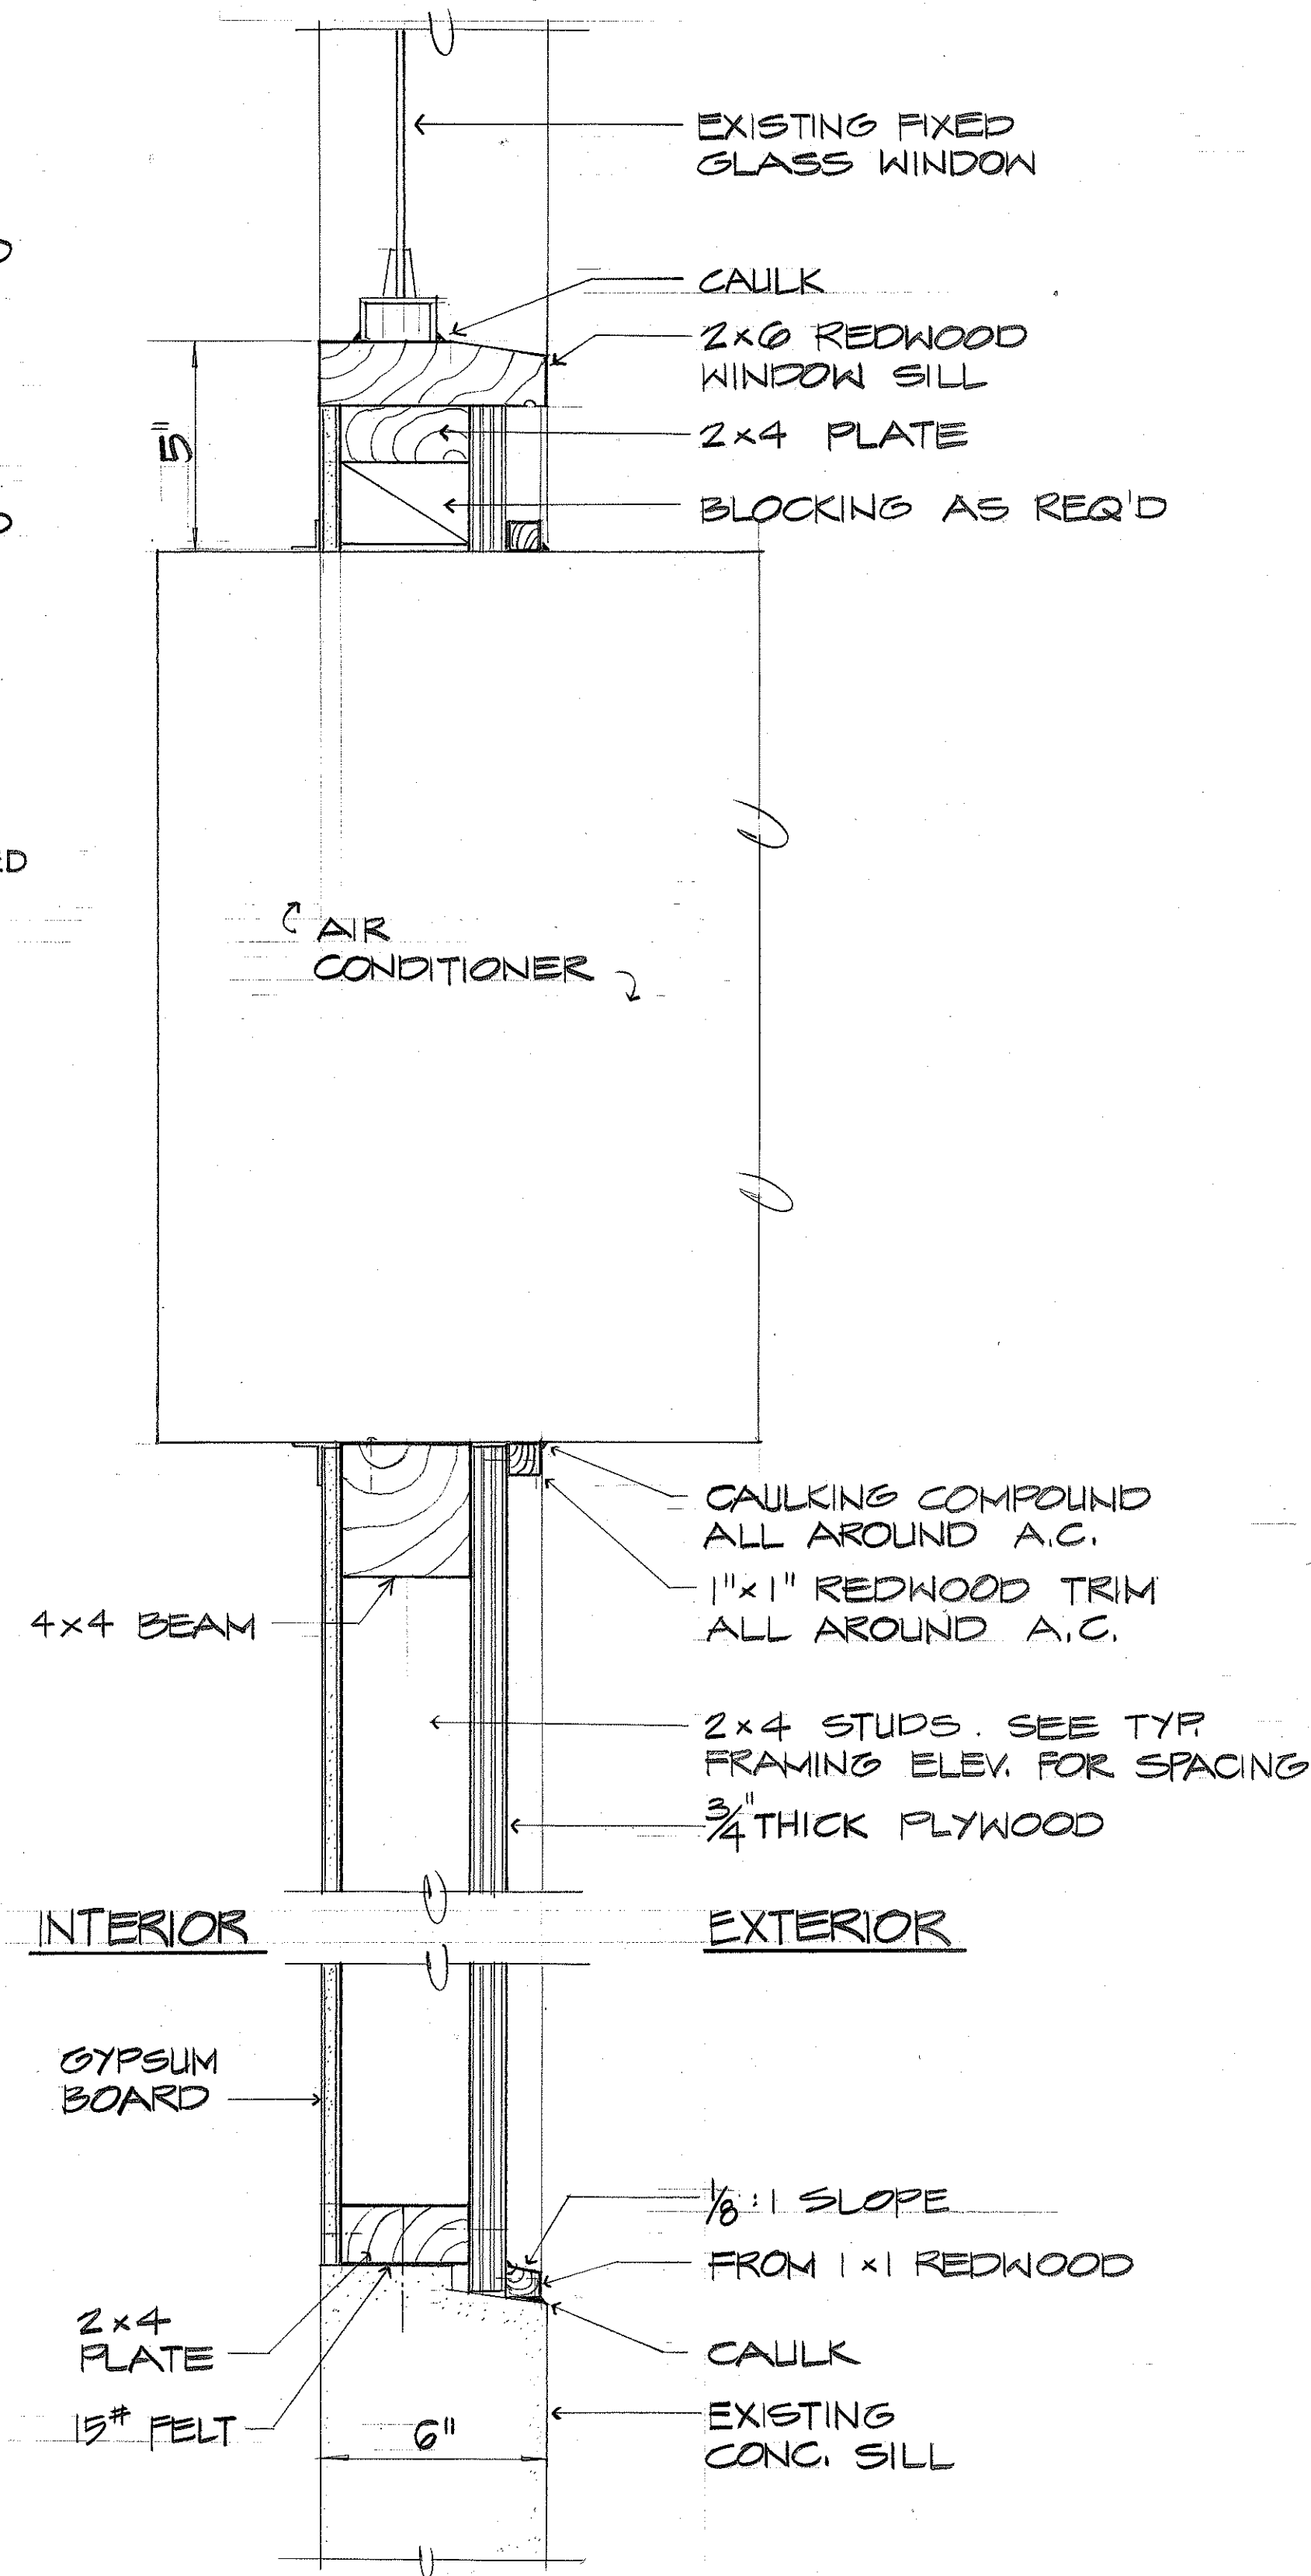
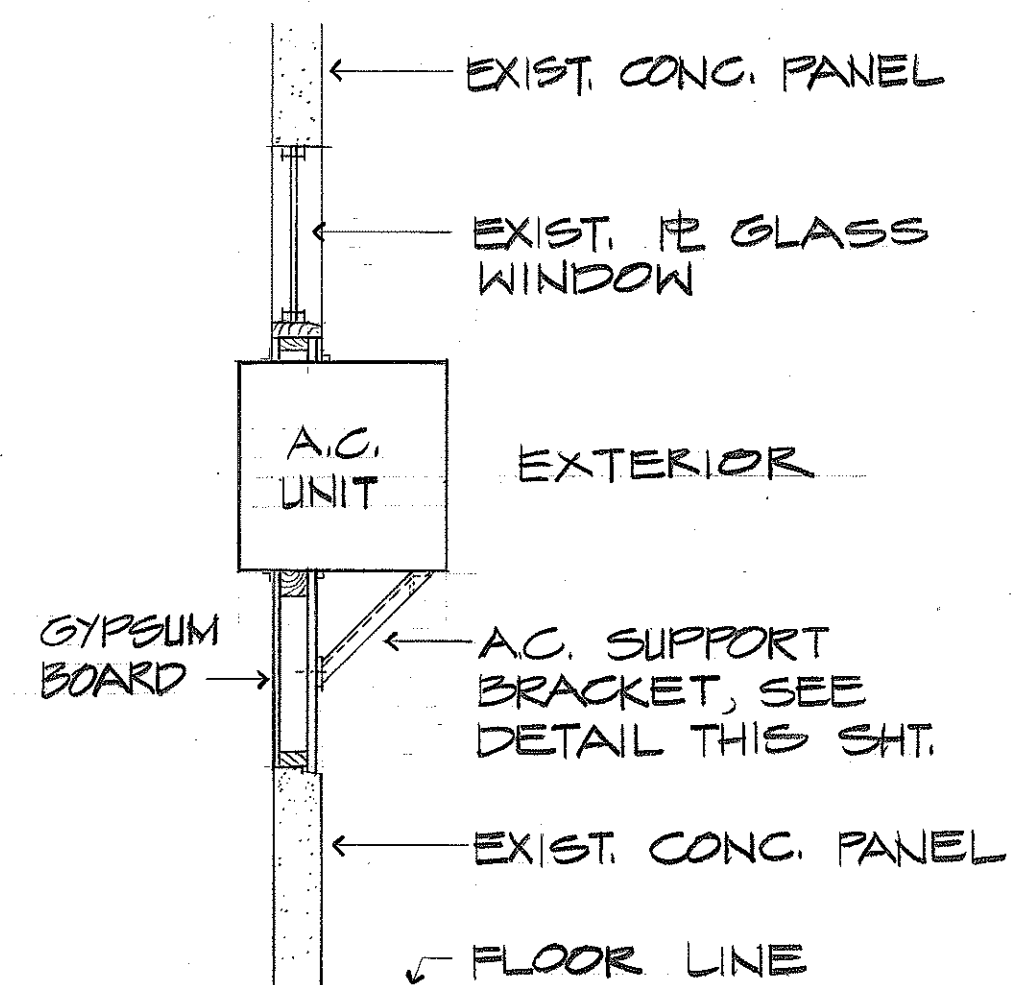
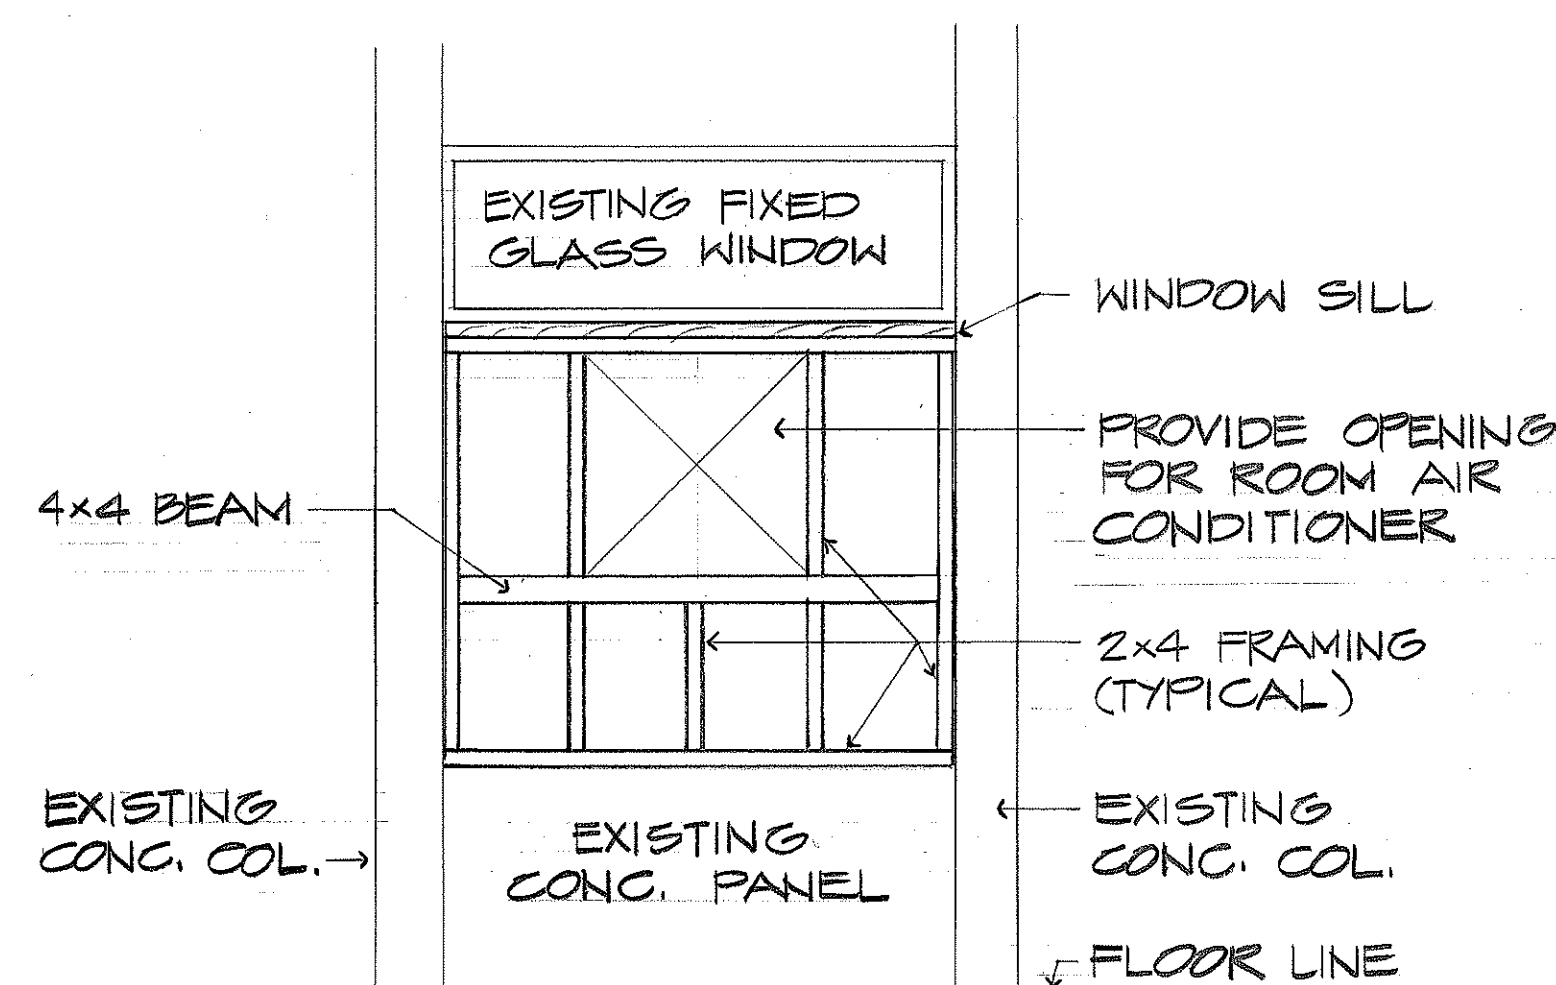


FED. ROAD DIST. NO.	STATE	FED. AID PROJ. NO.	FISCAL YEAR	SHEET NO.	TOTAL SHEETS
HAWAII	HAW.	CH-1(142):16	1975	3	4

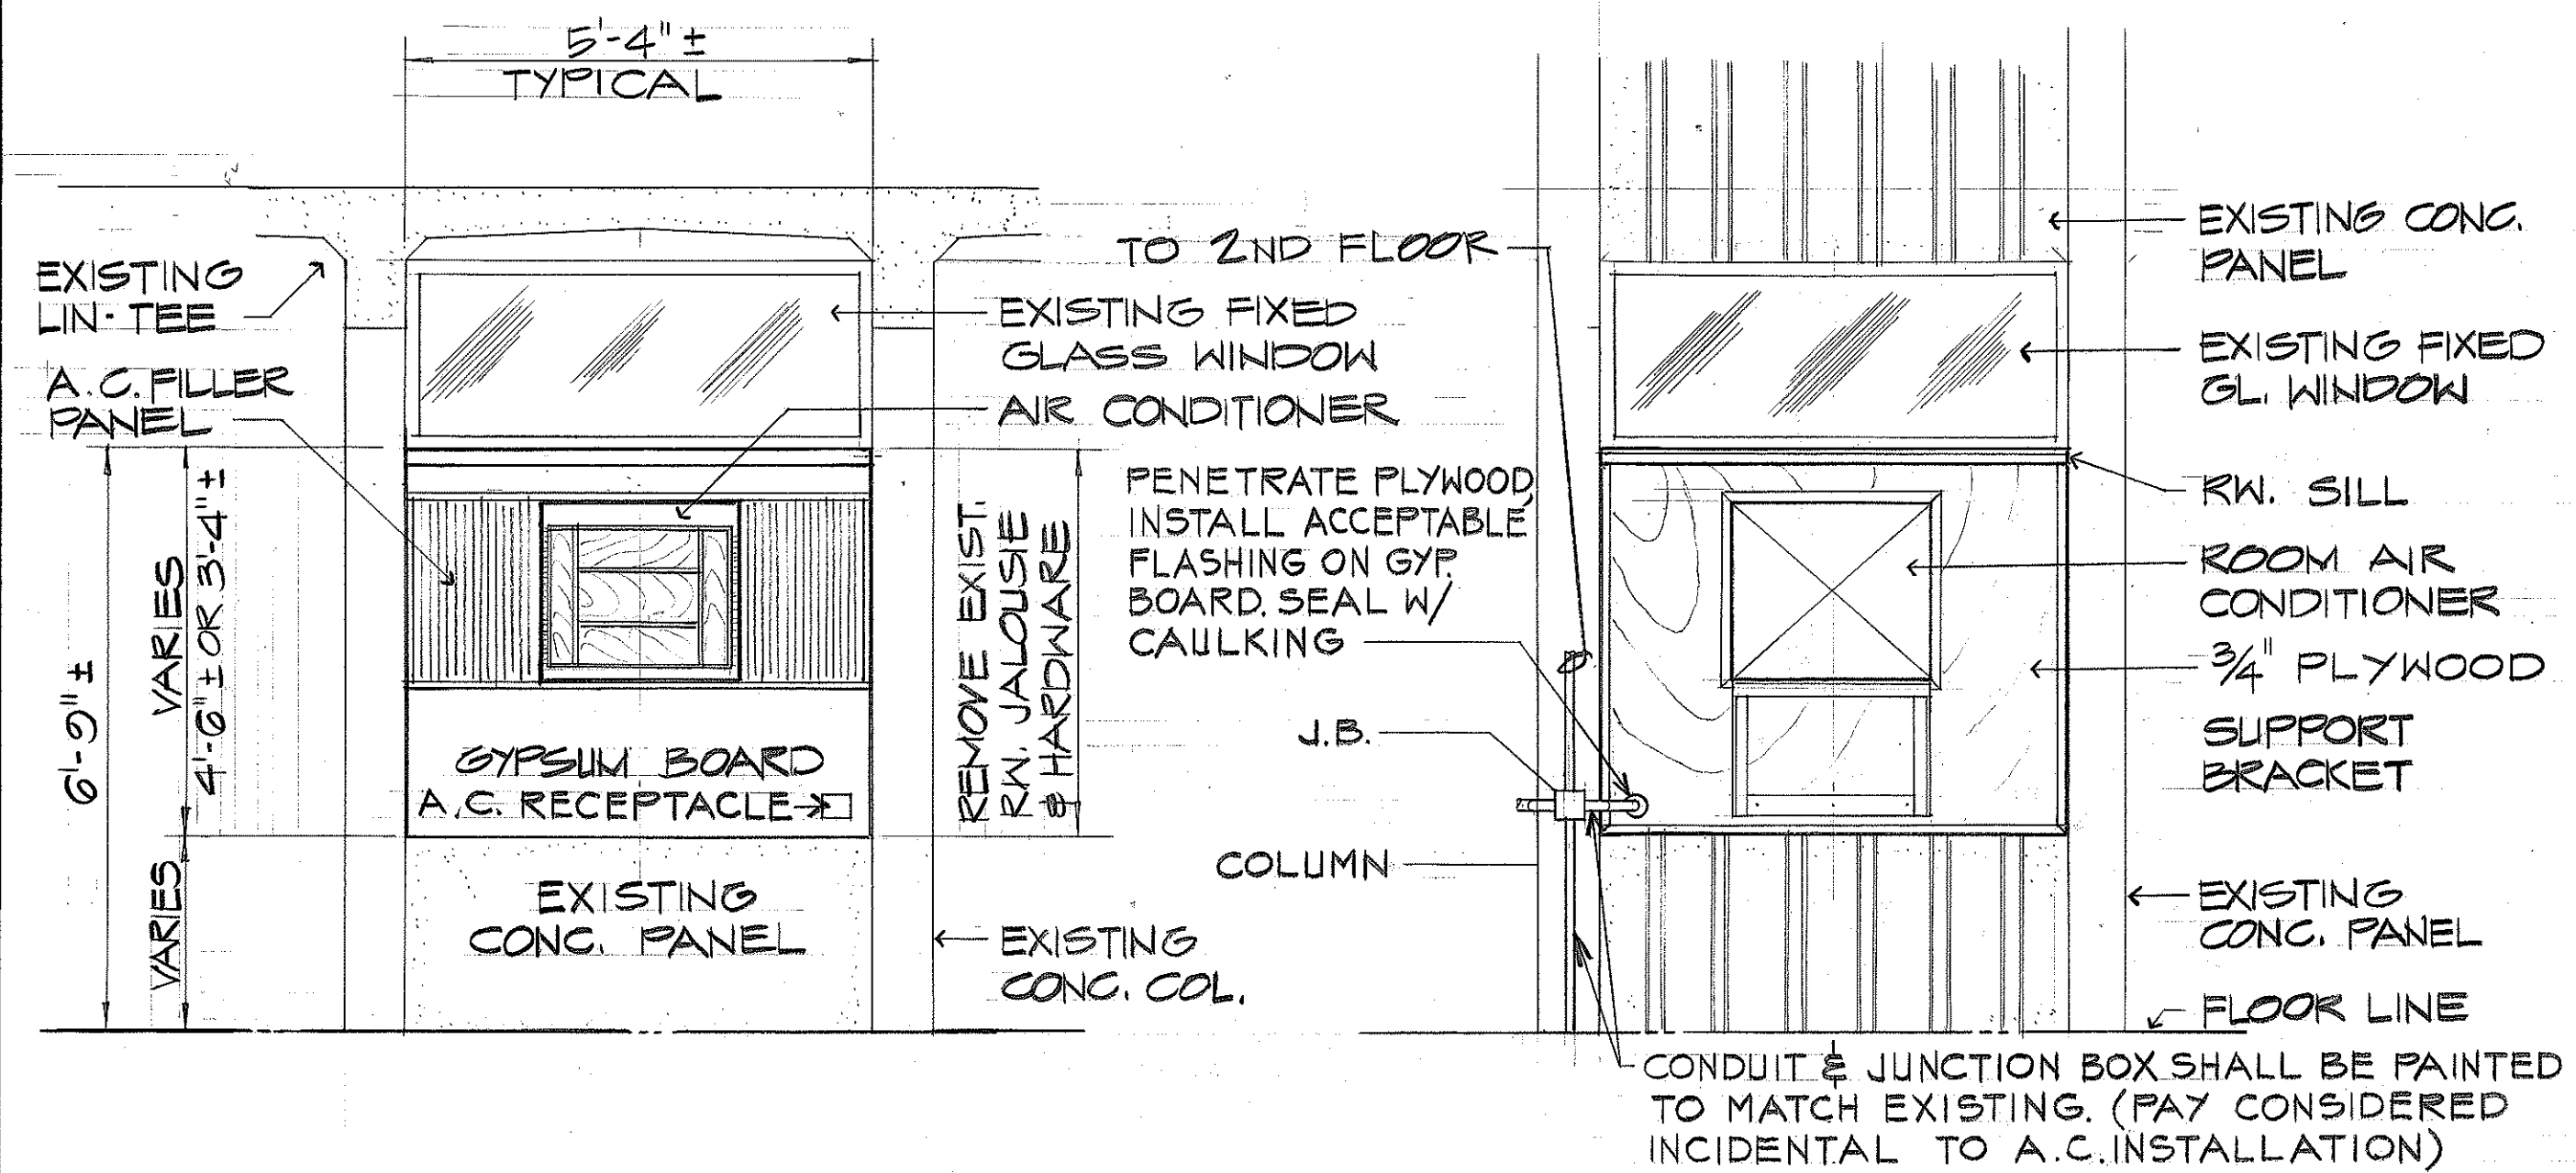

NOTE:

1. INSTALLATION OF AIR CONDITIONING UNIT AT THE SECRETARY OFFICE SHALL BE LOCATED AT THE TOP OF THE JALOUSIES WINDOW. THE FRAMING SHALL BE AS SHOWN ON THIS SHEET, DIMENSIONS OF FRAMING MEMBERS WILL BE ADJUSTED TO FIT.

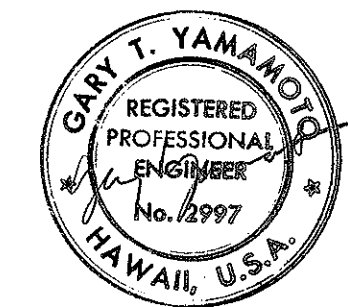

THIS WORK WAS DONE BY ME OR UNDER MY SUPERVISION
Wilbert T. Takamiya

STATE OF HAWAII
DEPARTMENT OF TRANSPORTATION
HIGHWAYS DIVISION

HOLY FAMILY SCHOOL
A/C INSTALLATION DETAILS

F.A. Proj. No. I-HI-1(142):16

SCALE: AS SHOWN DATE: NOV. 11, 1975
SHEET No. A-2 OF 2 SHEETS