

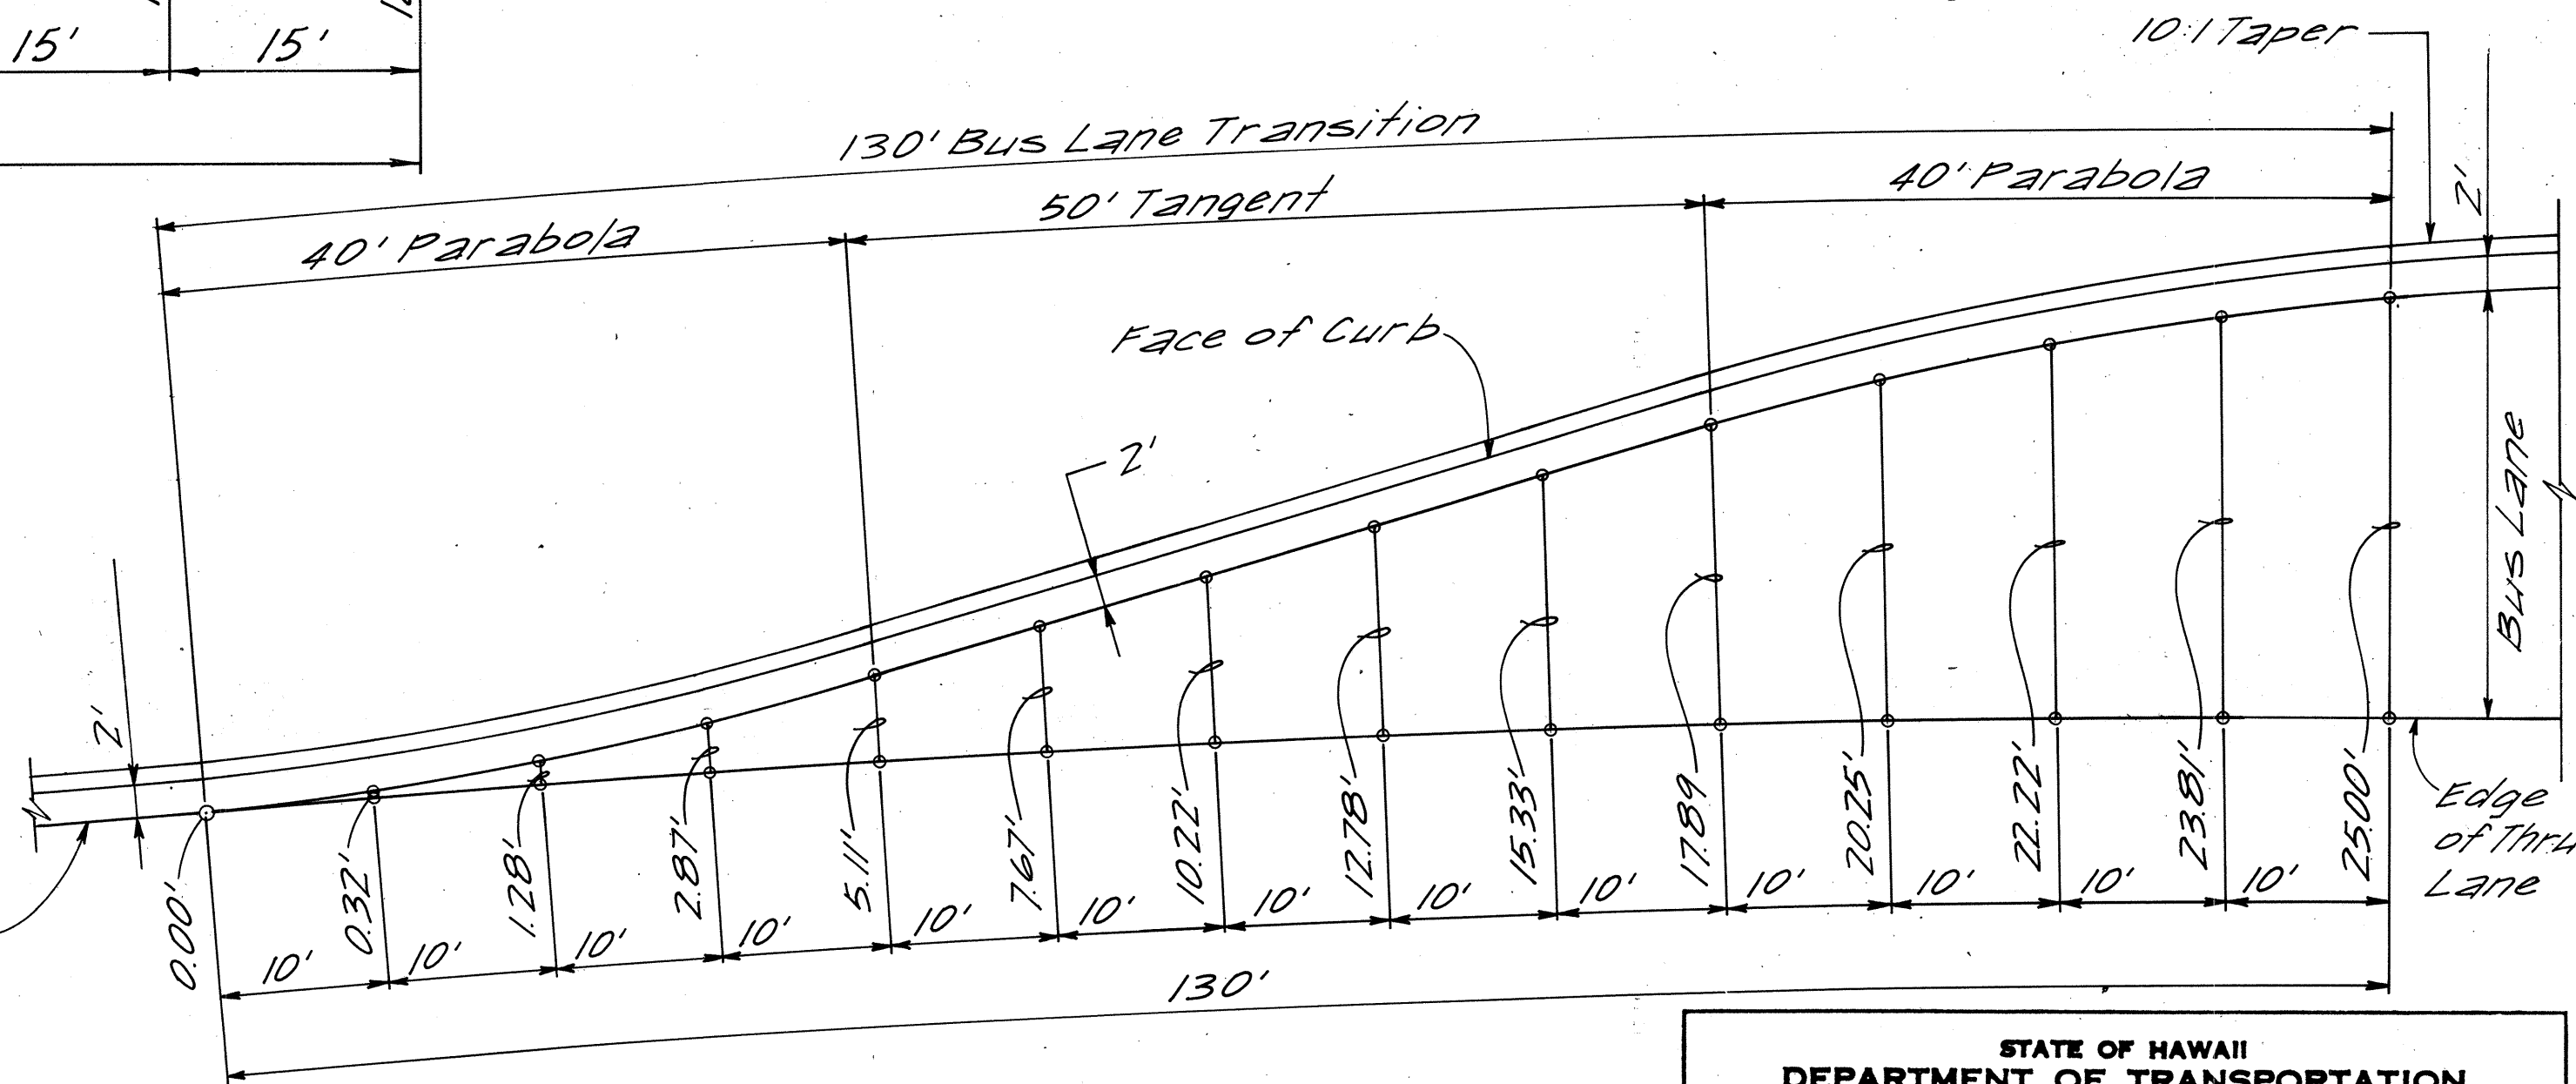
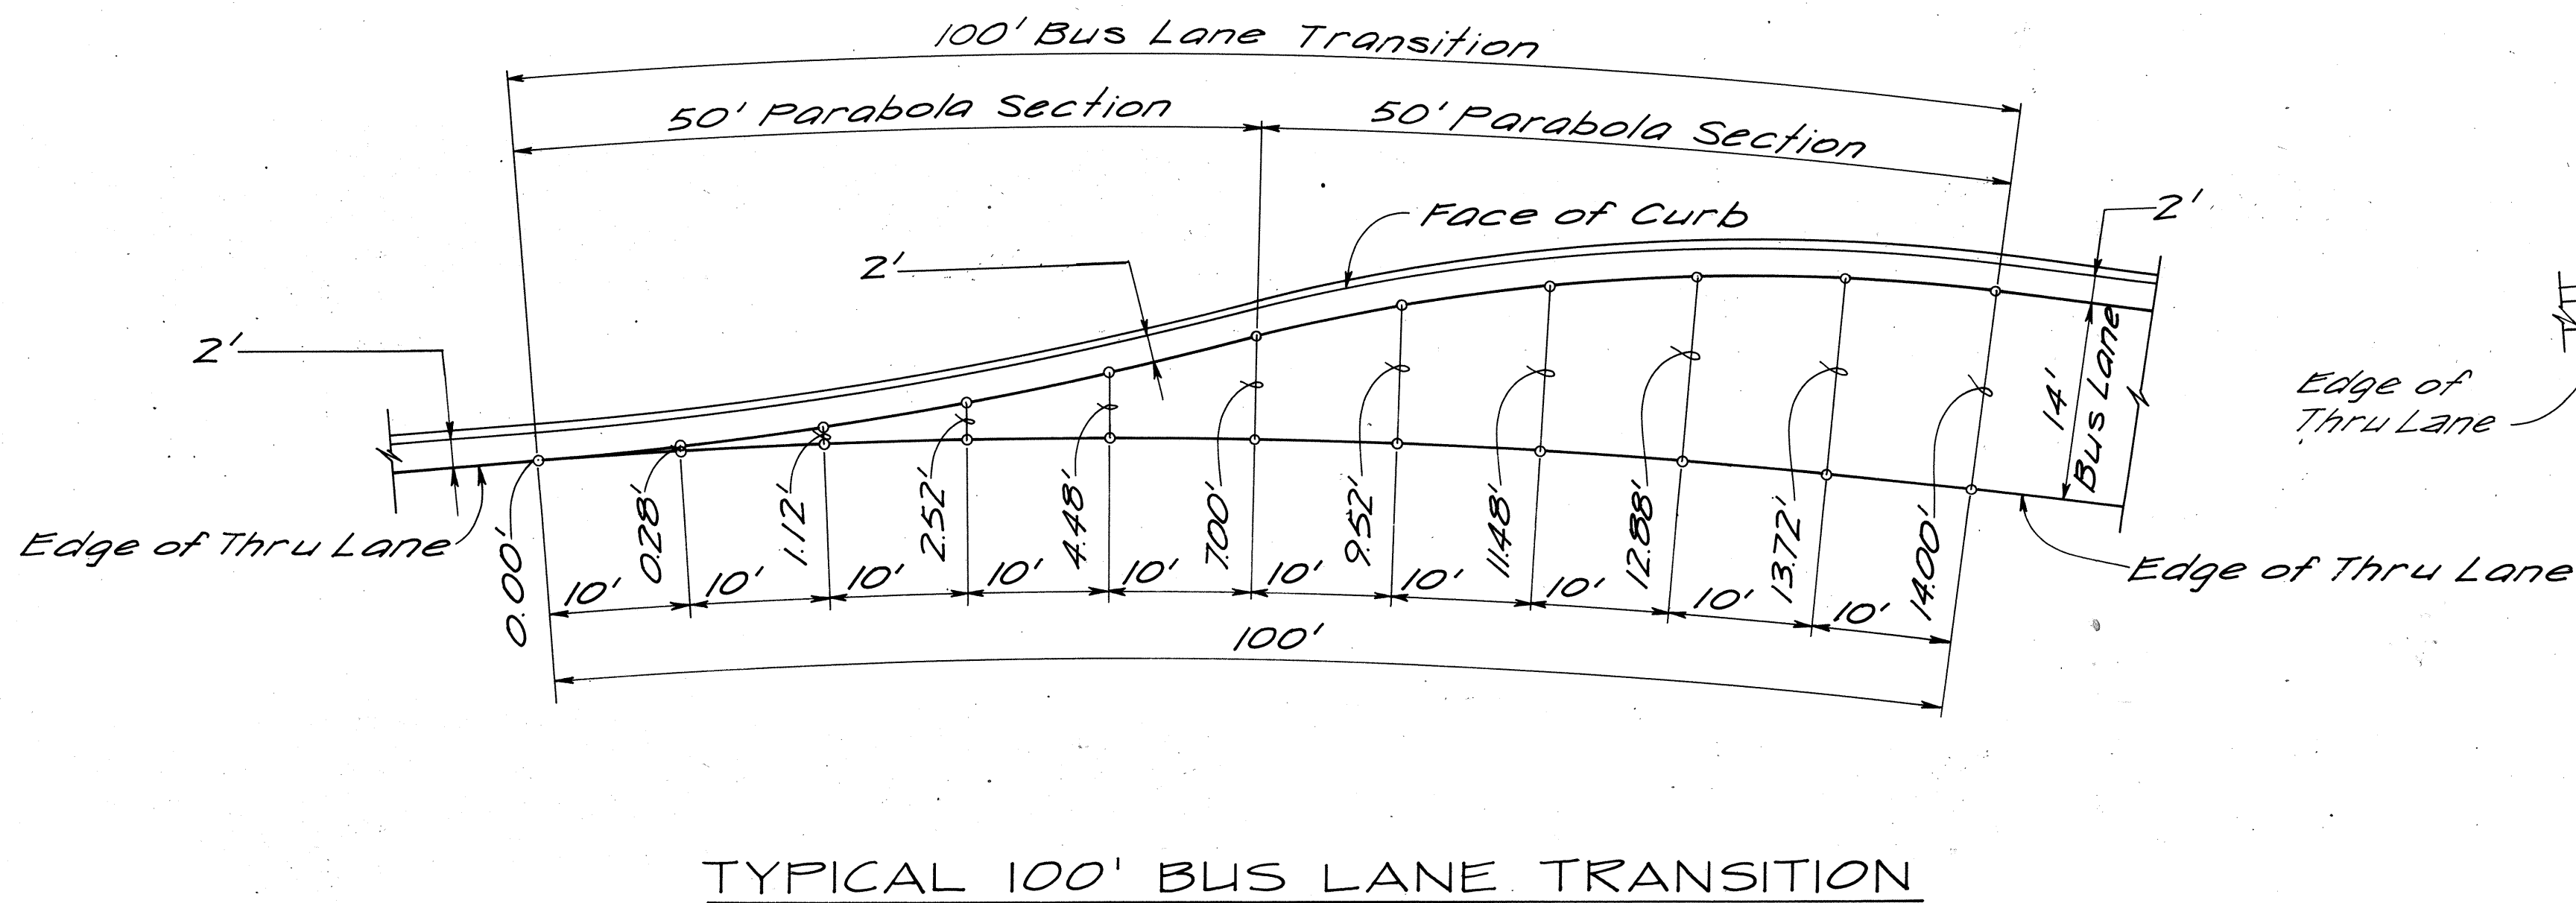
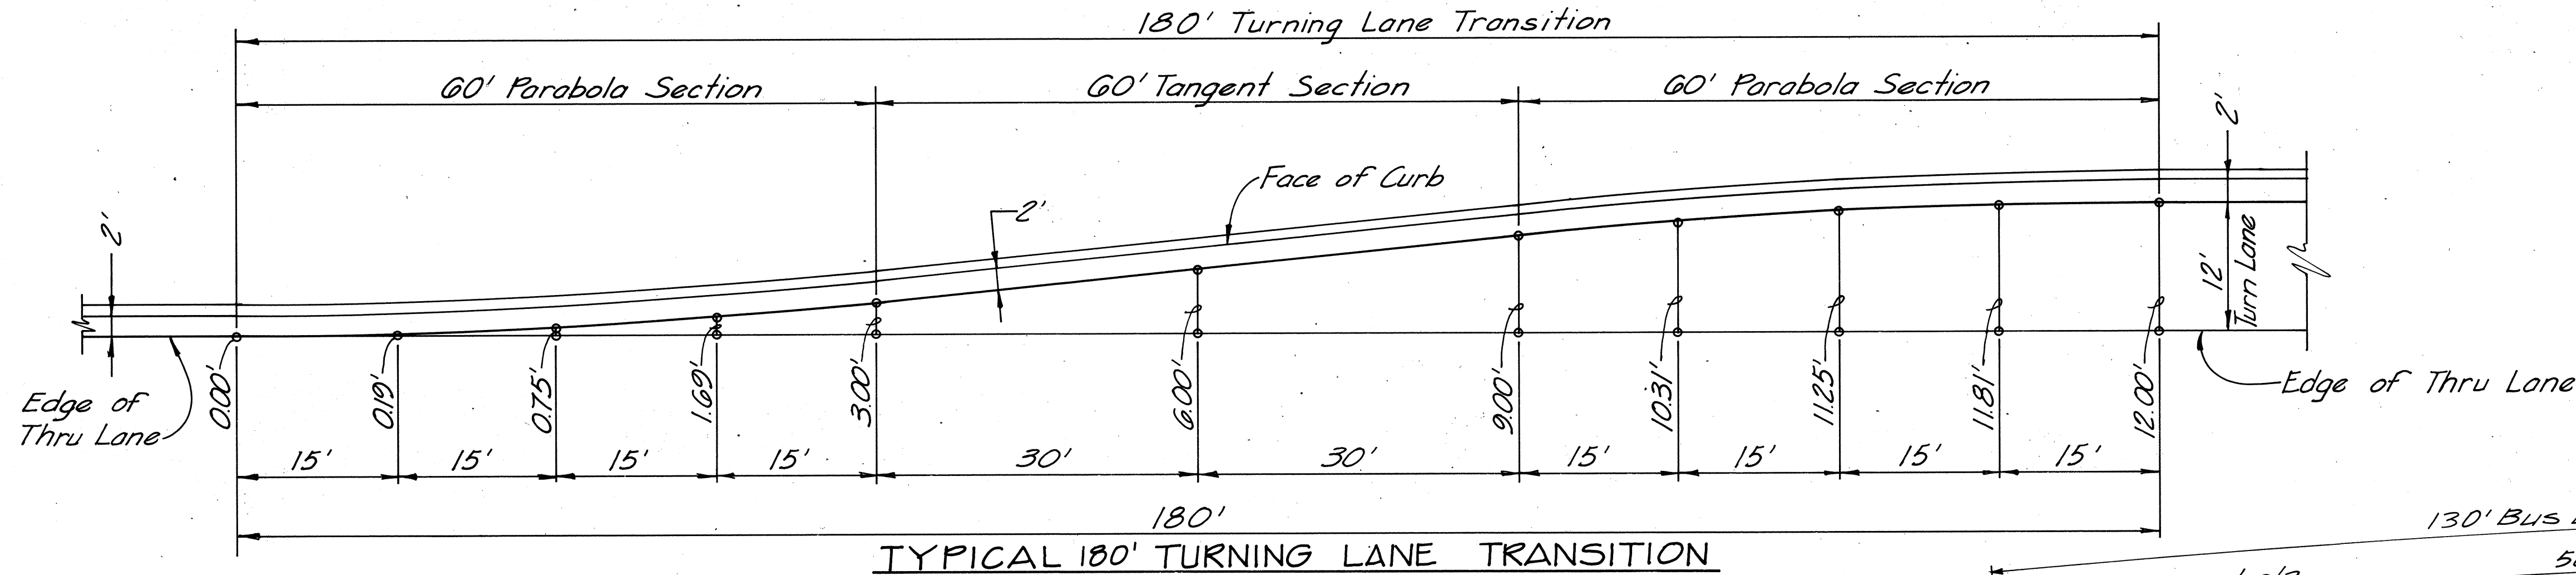
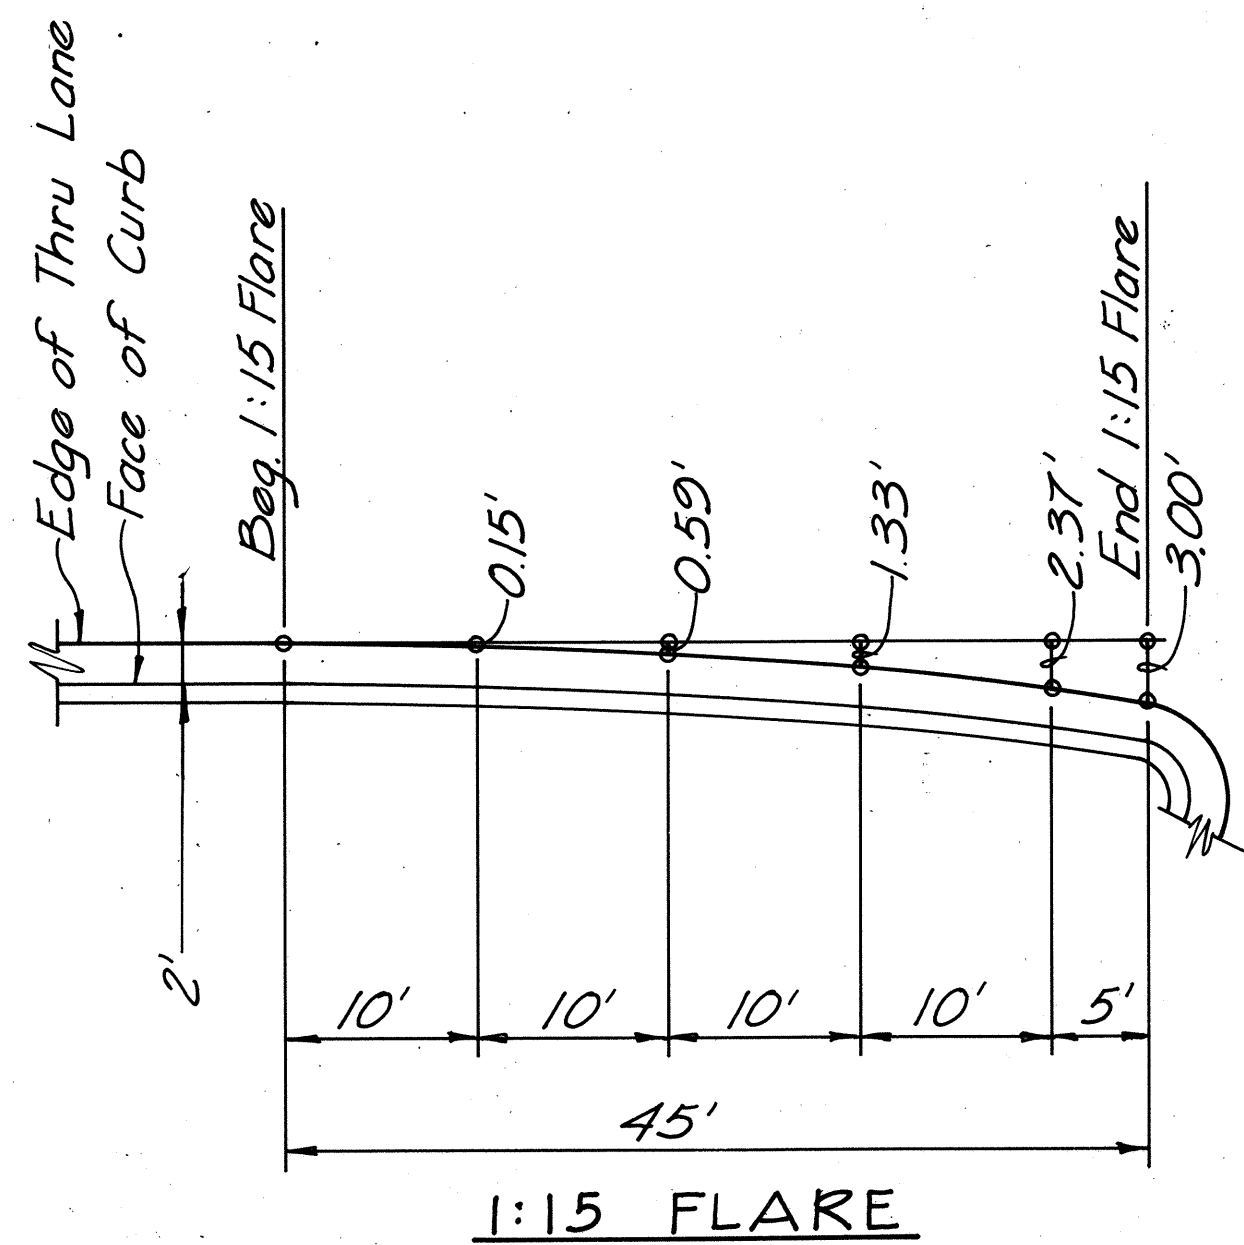


FED. ROAD DIST. NO.	STATE	FED. AID PROJ. NO.	FISCAL YEAR	SHEET NO.	TOTAL SHEETS
HAWAII	HAW.	I-HI-1(150)16	1979	15	236

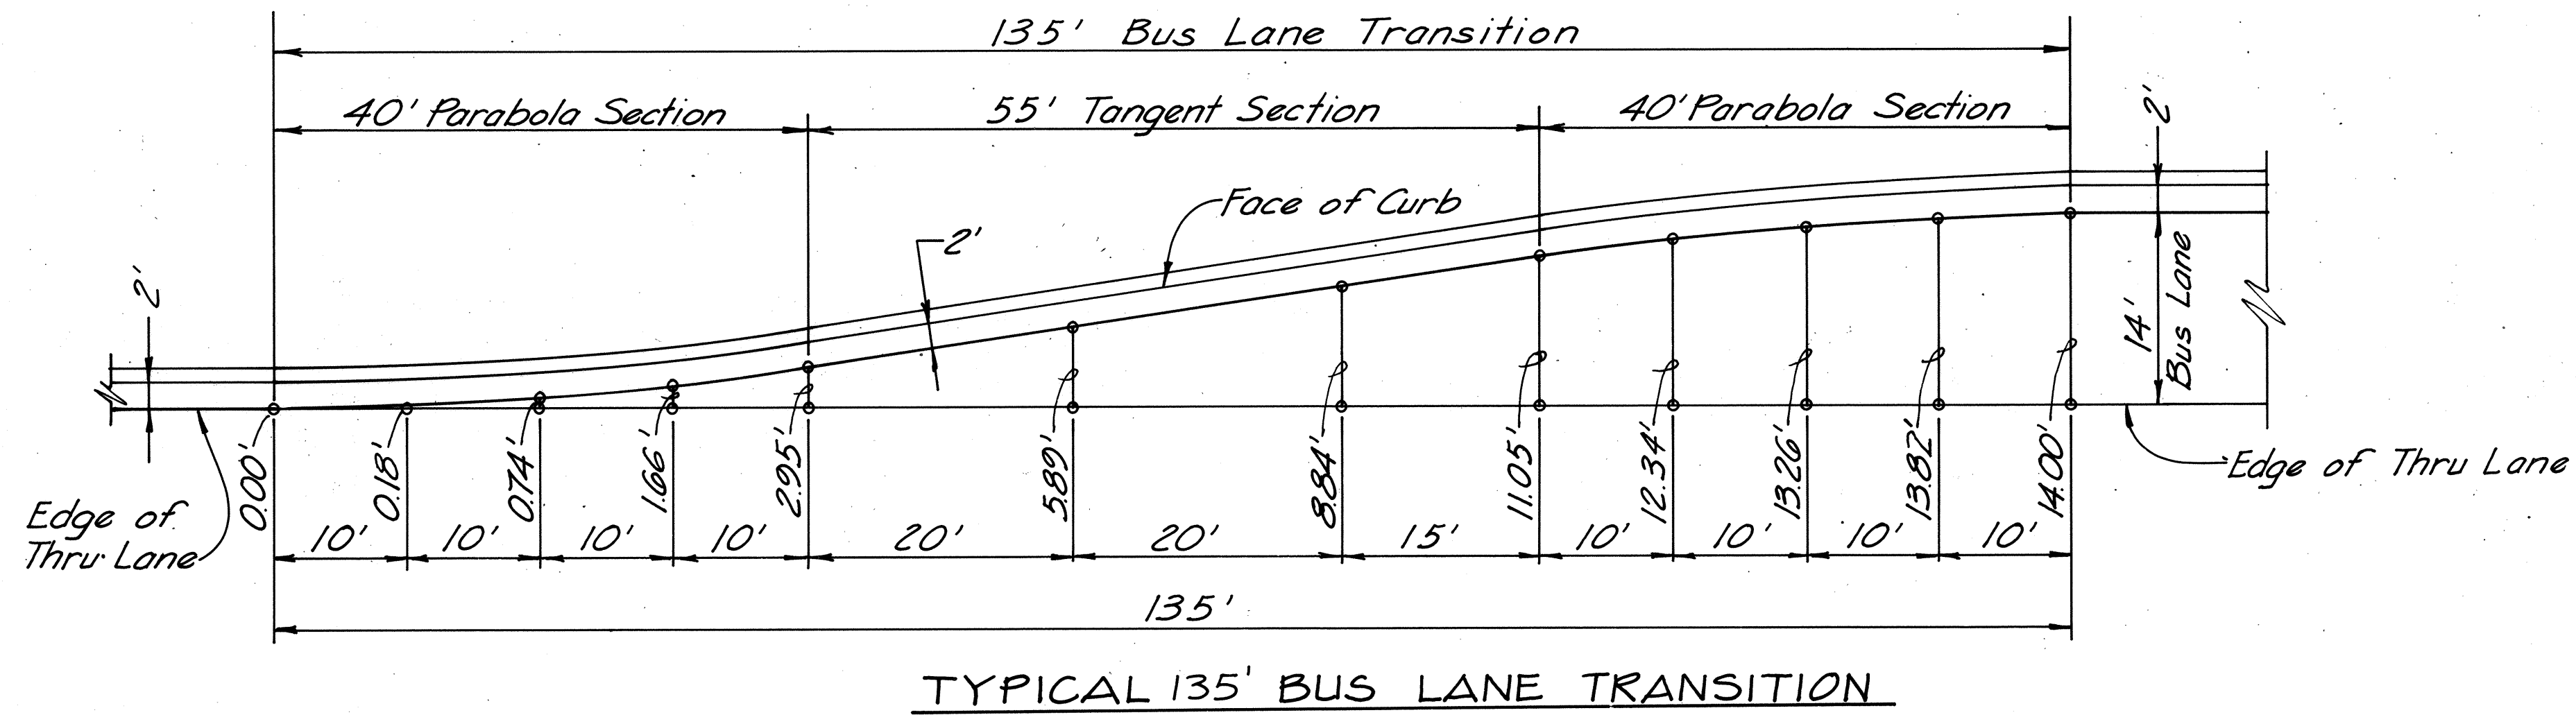

130' BUS LANE TRANSITION
Rt. of Mauka Fr. Rd. Sta 42+70 to 44+00

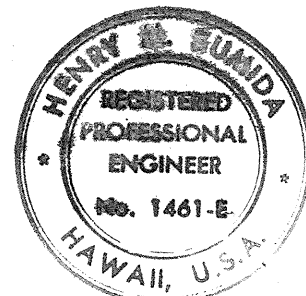

THIS WORK WAS PREPARED BY
ME OR UNDER MY SUPERVISION.
Henry S. Fonda

STATE OF HAWAII
DEPARTMENT OF TRANSPORTATION
HIGHWAYS DIVISION

LANE TRANSITIONS

AIRPORT INTERCHANGE
F.A.I. PROJ. NO. I-HI-1(150)16
SCALE: 1" = 10' DATE: AUG. 9, 1977
SHEET No. / OF / SHEETS

ORIGINAL PLAN	SURVEY PLOTTED BY	DATE
NOTE BOOK	DRAWN BY	
	DESIGNED BY	
	QUANTITIES BY	
	CHECKED BY	