

STATE OF HAWAII
DEPARTMENT OF TRANSPORTATION
HIGHWAYS DIVISION



HONOLULU, HAWAII

PLANS FOR
CONSTRUCTION OF A PORTION OF
INTERSTATE ROUTE H-1
NIMITZ SPUR

PLANT ESTABLISHMENT
FEDERAL AID INTERSTATE
PROJECT NUMBER I-H1-1 (166)

DISTRICTS OF HONOLULU AND EWA
ISLAND OF OAHU

FED. ROAD DIST. NO.	STATE	FED. AID PROJ. NO.	FISCAL YEAR	SHEET NO.	TOTAL SHEETS
HAWAII	HAW.	I-H1-1(166)	1981	1	1

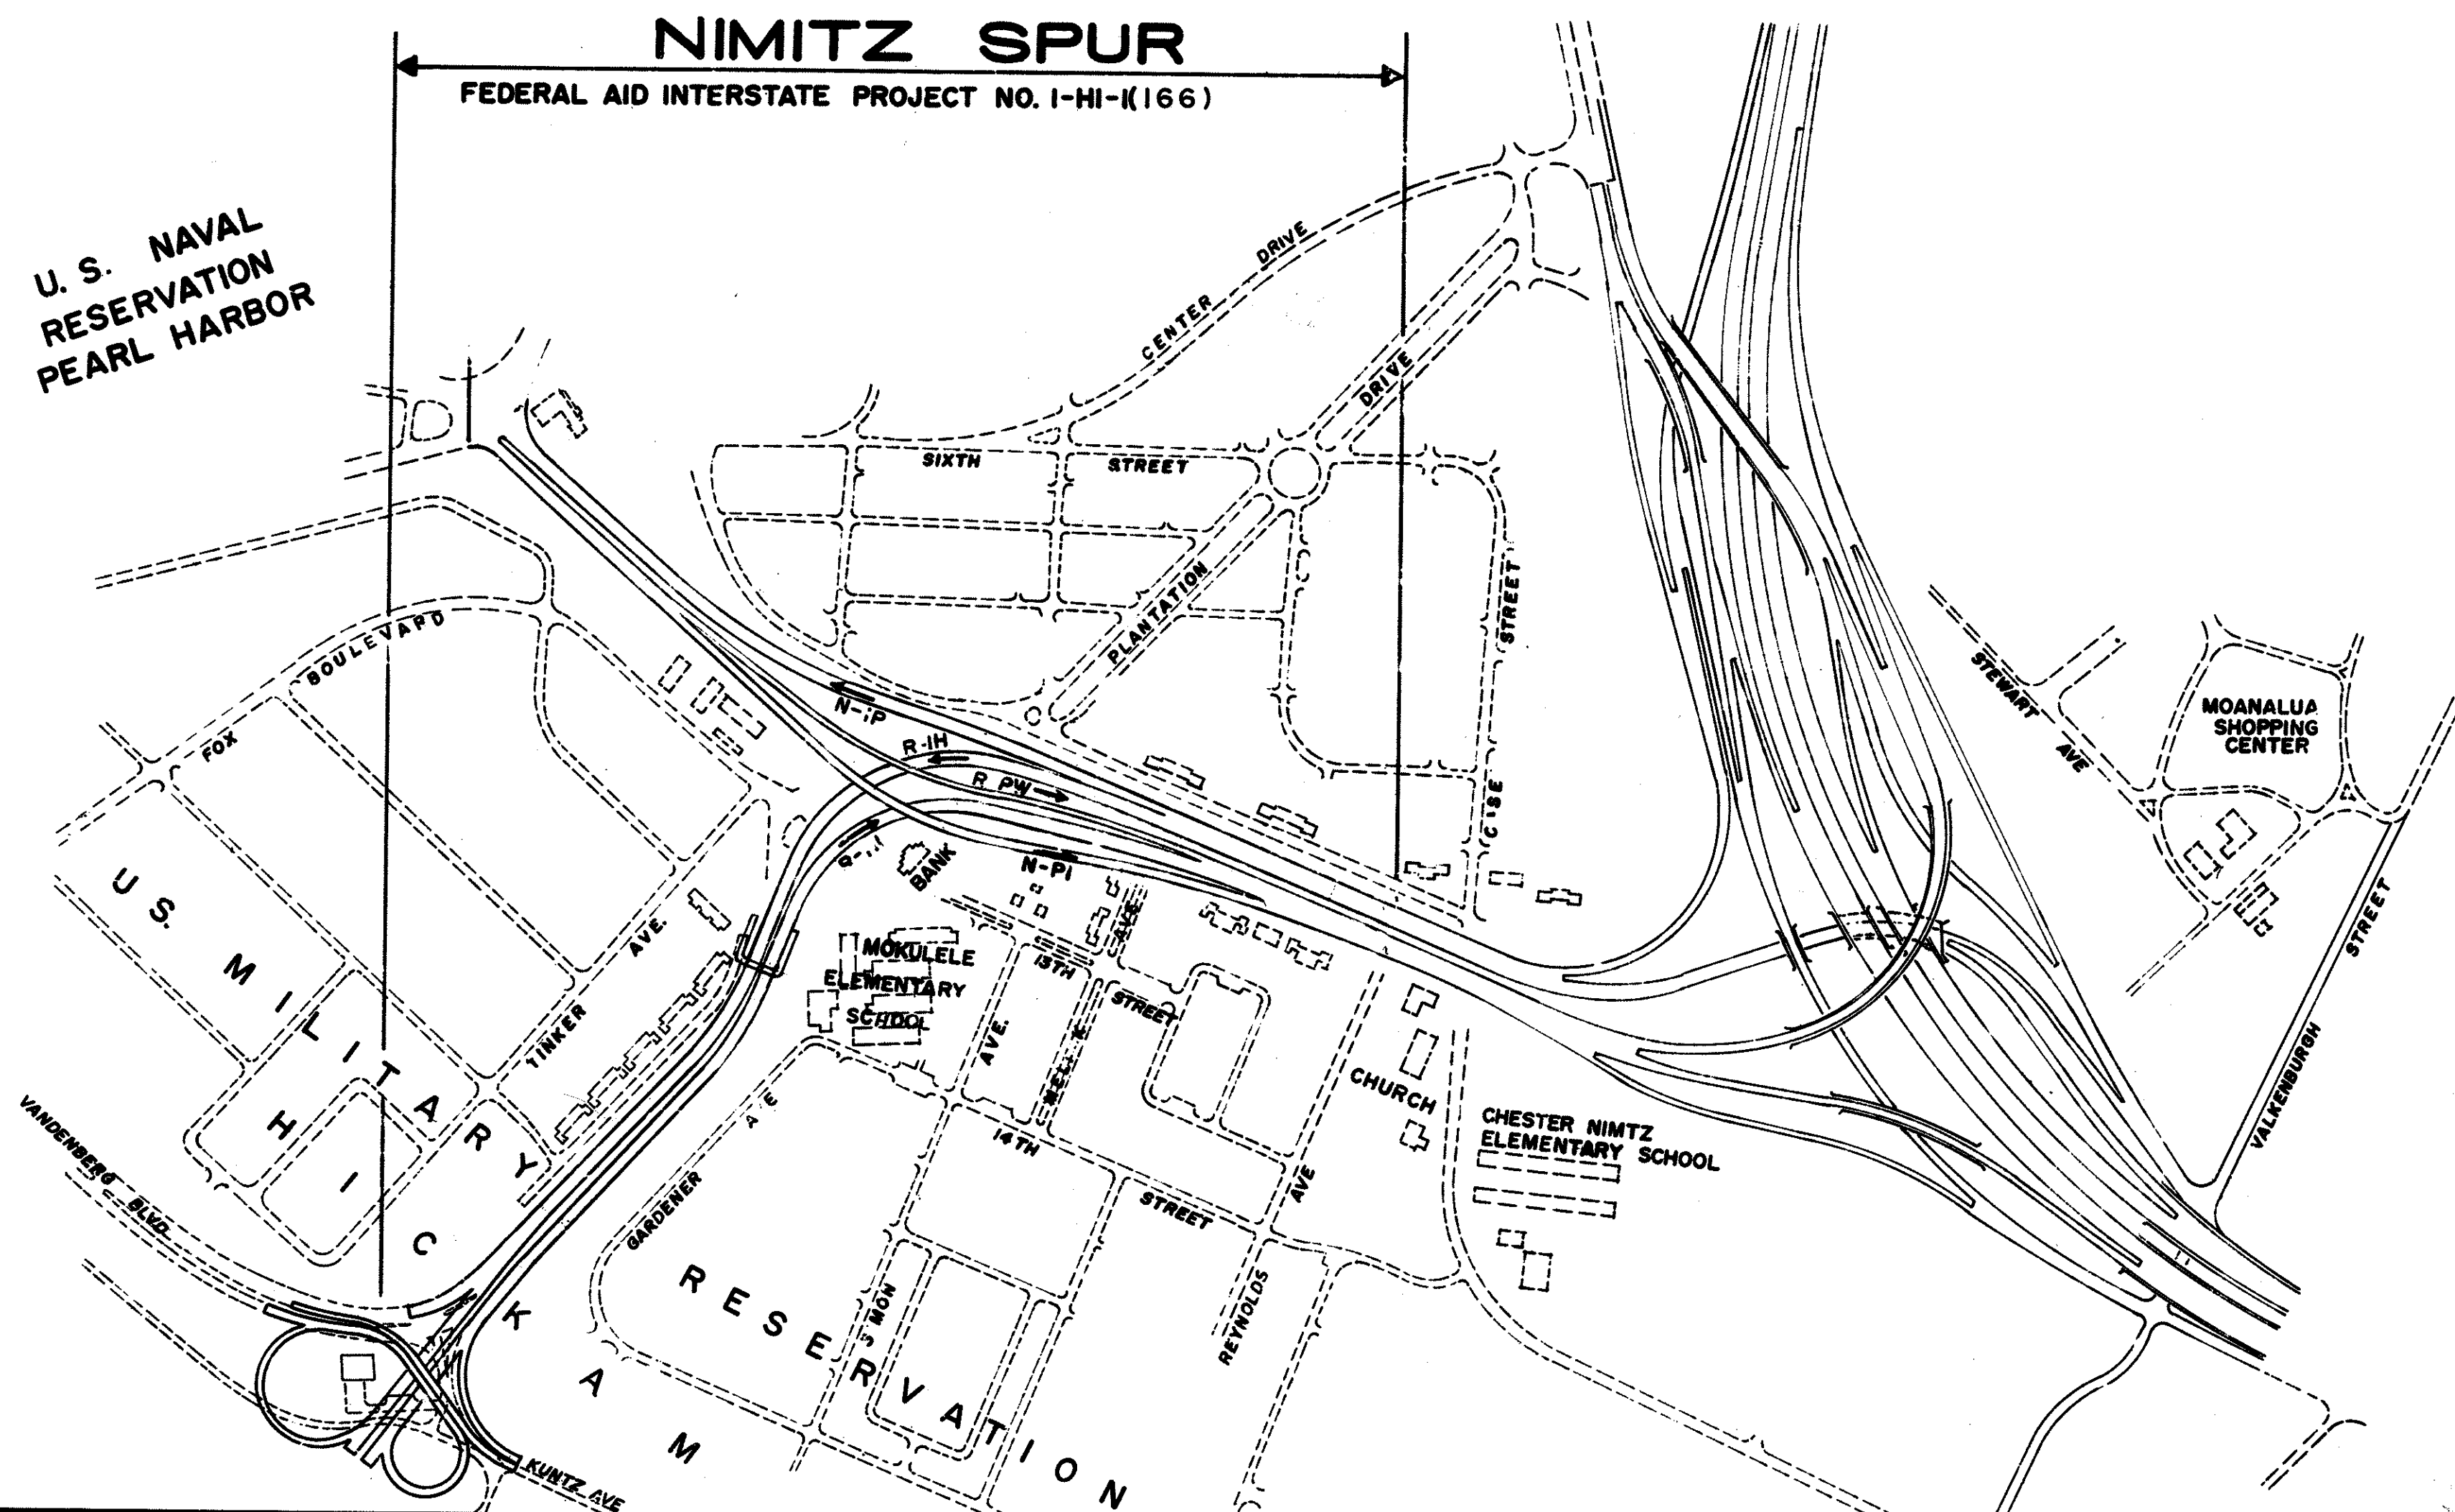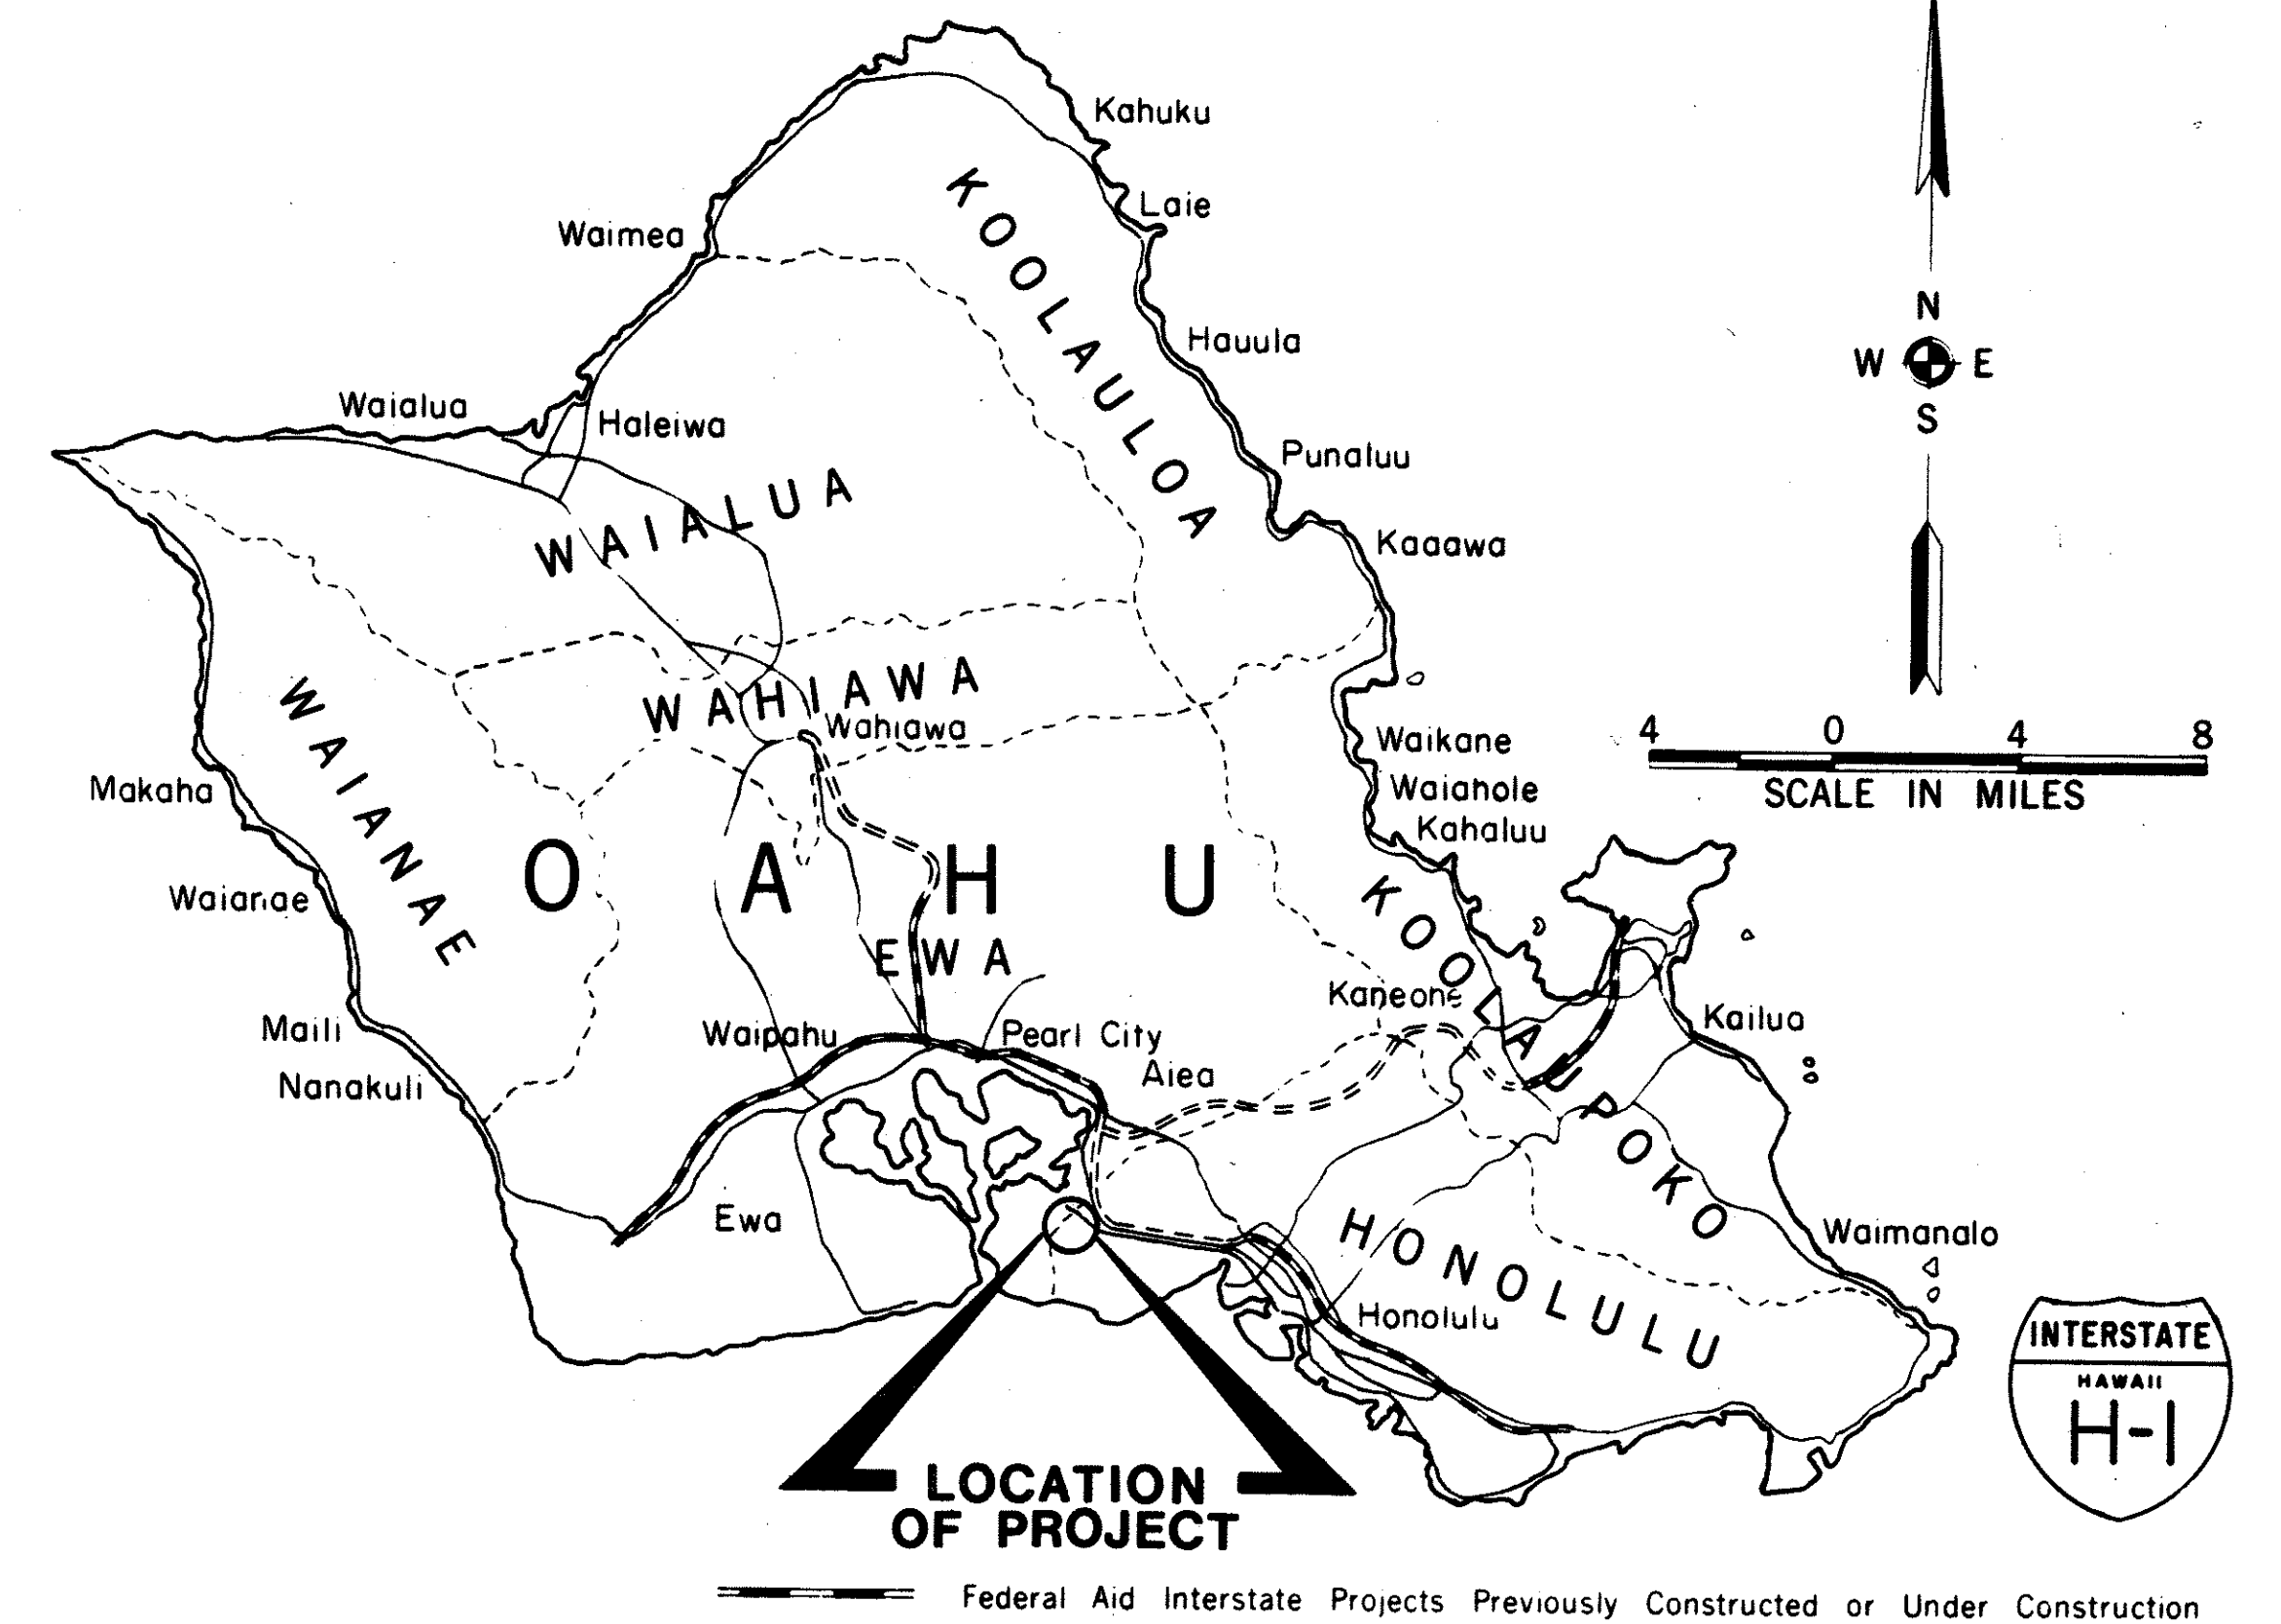

DESIGN DESIGNATION

DESIGN ADT (1994).....	50,444
DHV.....	7 030
D.....	90/10
T.....	15%
V.....	40 MPH
CONTROL OF ACCESS.....	FULL

DEPARTMENT OF TRANSPORTATION
FEDERAL HIGHWAY ADMINISTRATION
APPROVED: *[Signature]*
DIVISION ADMINISTRATOR DATE 1-2-81

DEPARTMENT OF TRANSPORTATION
STATE OF HAWAII
APPROVED: *[Signature]*
DIR. OF TRANSPORTATION DATE 1/8/81