



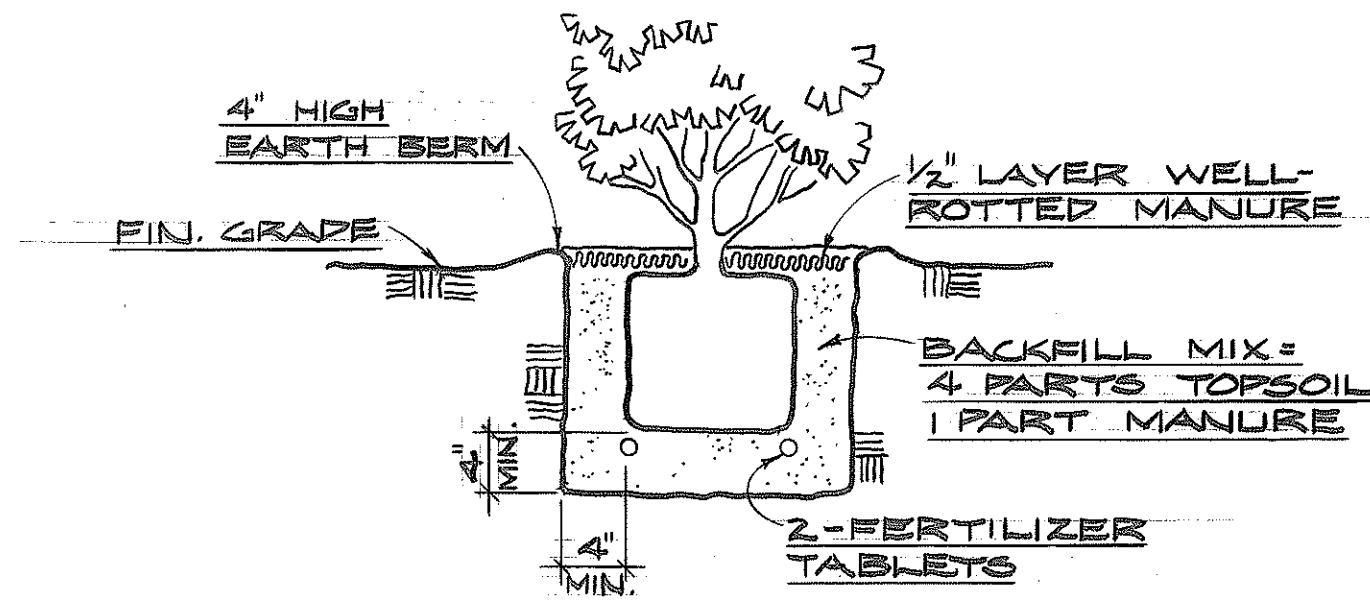

SHRUB PLANTING DETAIL
NO SCALE

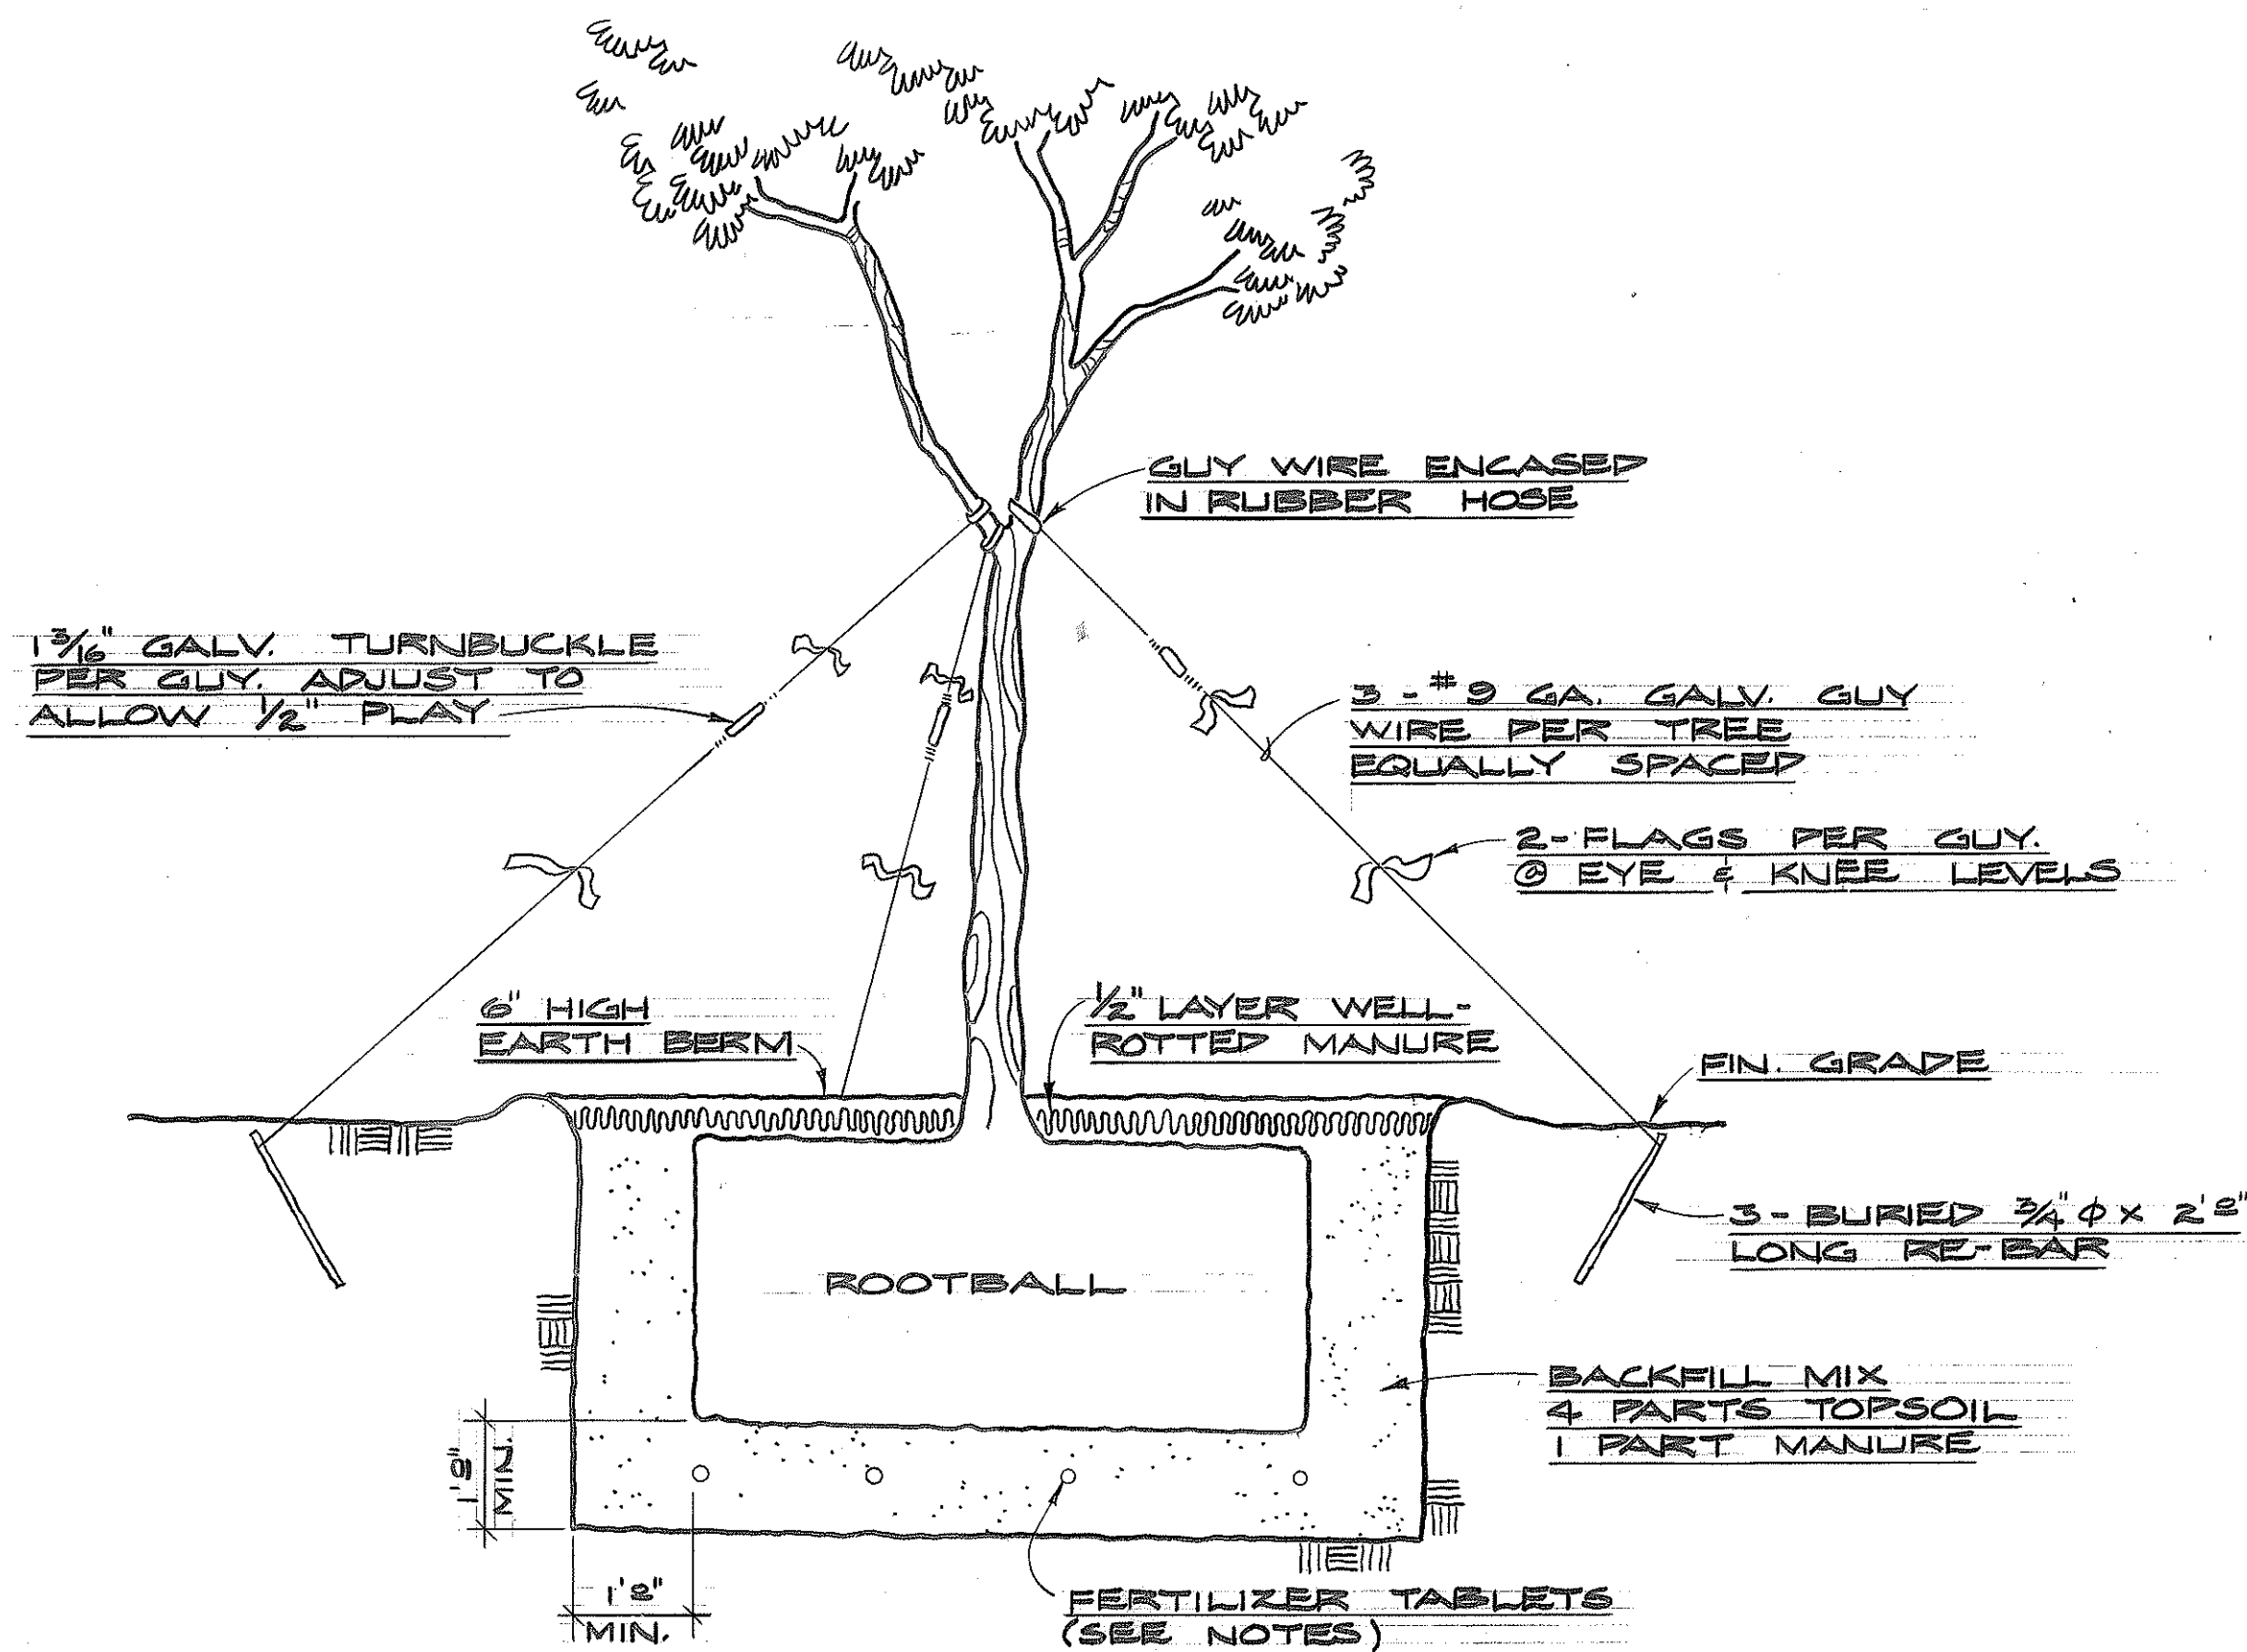

25 GAL. TREE PLANTING DETAIL
NO SCALE

PLANT LIST		
QUANTITY	COMMON & BOTANIC NAME	SIZE (MINIMUM IN PLACE)
36	GOLD TREE • TABERUA DONNELL-SMITHII	25 g.c., 8' HIGH
23	KALAMONA • CASSIA GLAUCA	25 g.c., 6' HIGH
51	RAINBOW SHOWER • CASSIA PIST. x C. JAV.	25 g.c., 8' HIGH
5	ST. THOMAS TREE • BAUHINIA MONANDRA	25 g.c., 8' HIGH
47	ALEXANDRA PALM • ARCHONTOPHOENIX ALEXANDRAE	25 g.c., 5' TRUNK 6'
86	DWARF DATE PALM • PHOENIX ROEBELINII	5 g.c., 1' to 2' TRUNK
23	LOULU PALM • Pritchardia spp	25 g.c., 4' TRUNK 2'
79	MACARTHUR PALM • PTYCHOSPERMA MACARTHURII	25 g.c., 6' HIGH CLUMP
58	BAMBOO PALM • RHAPIS EXCELSA	2 1/2 g.c., 3' HIGH CLUMP
1	WILI-WILI • ERYTHRINA SANDWICENSIS	25 g.c., 3' HIGH
214	GALPHIMIA • GALPHIMIA GLAUCA	2 1/2 g.c., 2' HIGH
54	MONSTERA • MONSTERA DELICIOSA	5 g.c., 2' HIGH
31	PHILODENDRON • PHILODENDRON SELLOUM	5 g.c., 2' HIGH
54	RED GINGER • ALPINIA PURPURATA	2 1/2 g.c., 3' HIGH CLUMP
74	RED HIBISCUS • HIBISCUS ROSA-SINENSIS	1 g.c., 2' HIGH
336	SNOWBUSH • BREYNIA NIVOSA	2 1/2 g.c., 2' HIGH
55	SPIDER LILY • CRINUM ASIATICUM	2 1/2 g.c., 2' HIGH
264	TIARE • GARDENIA TAITENSIS	2 1/2 g.c., 2' HIGH
19,600	NEOMARICA • NEOMARICA GRACILIS	1 g.c., 1' o.c.
±225,300 s.f.	ROTHOS • ROTHOS AUREUS	ROOTED CUTTINGS @ 13" o.c.
±160,500 s.f.	RUELLIA • RUELLIA CILIOSA	" " " " " "
±10,000 s.f.	SYNGONIUM • SYNGONIUM AURITUM	" " " " " "
±700 s.f.	CREeping fig • PICUS PUMILA	1 g.c., 2' LONG
218	MANIENIE • GYNODON DACTYLON	SEED

NOTE:

- CONTRACTOR SHALL BE RESPONSIBLE TO VERIFY ALL QUANTITIES, MEASUREMENTS & SITE CONDITIONS, INCLUDING LOCATIONS OF UNDERGROUND UTILITY LINES.
- PRIOR TO EXCAVATION, ALL TREE PLANTING LOCATIONS SHALL BE STAKED BY THE CONTRACTOR FOR APPROVAL BY THE ENGINEER.
- FERTILIZER TABLETS SHALL BE 20-10-5 ANALYSIS, 21 GRAM SIZE & USED IN THE FOLLOWING RATE = ALL TREES - 1 TABLET PER 1/2" CALIPER OF TRUNK. ALL SHRUBS - 2 TABLETS PER PLANT.

DATE	3/24/82	REVISED QUANTITIES
DATE		REVISION
		STATE OF HAWAII DEPARTMENT OF TRANSPORTATION LAND TRANSPORTATION FACILITIES DIVISION
THIS WORK WAS PREPARED BY ME OR UNDER MY SUPERVISION 		PLANT LIST & DETAILS
		AIRPORT INTERCHANGE ROADWAY LANDSCAPING F.A.I. PROJ. NO. I-HI-1(172):16 SCALE AS SHOWN DATE: 8-31-1981
		SHEET No. 23 OF 24 SHEETS