




FED. ROAD DIST. NO.	STATE	FED. AID PROJ. NO.	FISCAL YEAR	SHEET NO.	TOTAL SHEETS
HAWAII	HAW.	I-HI-1(164)16	1981	23	30

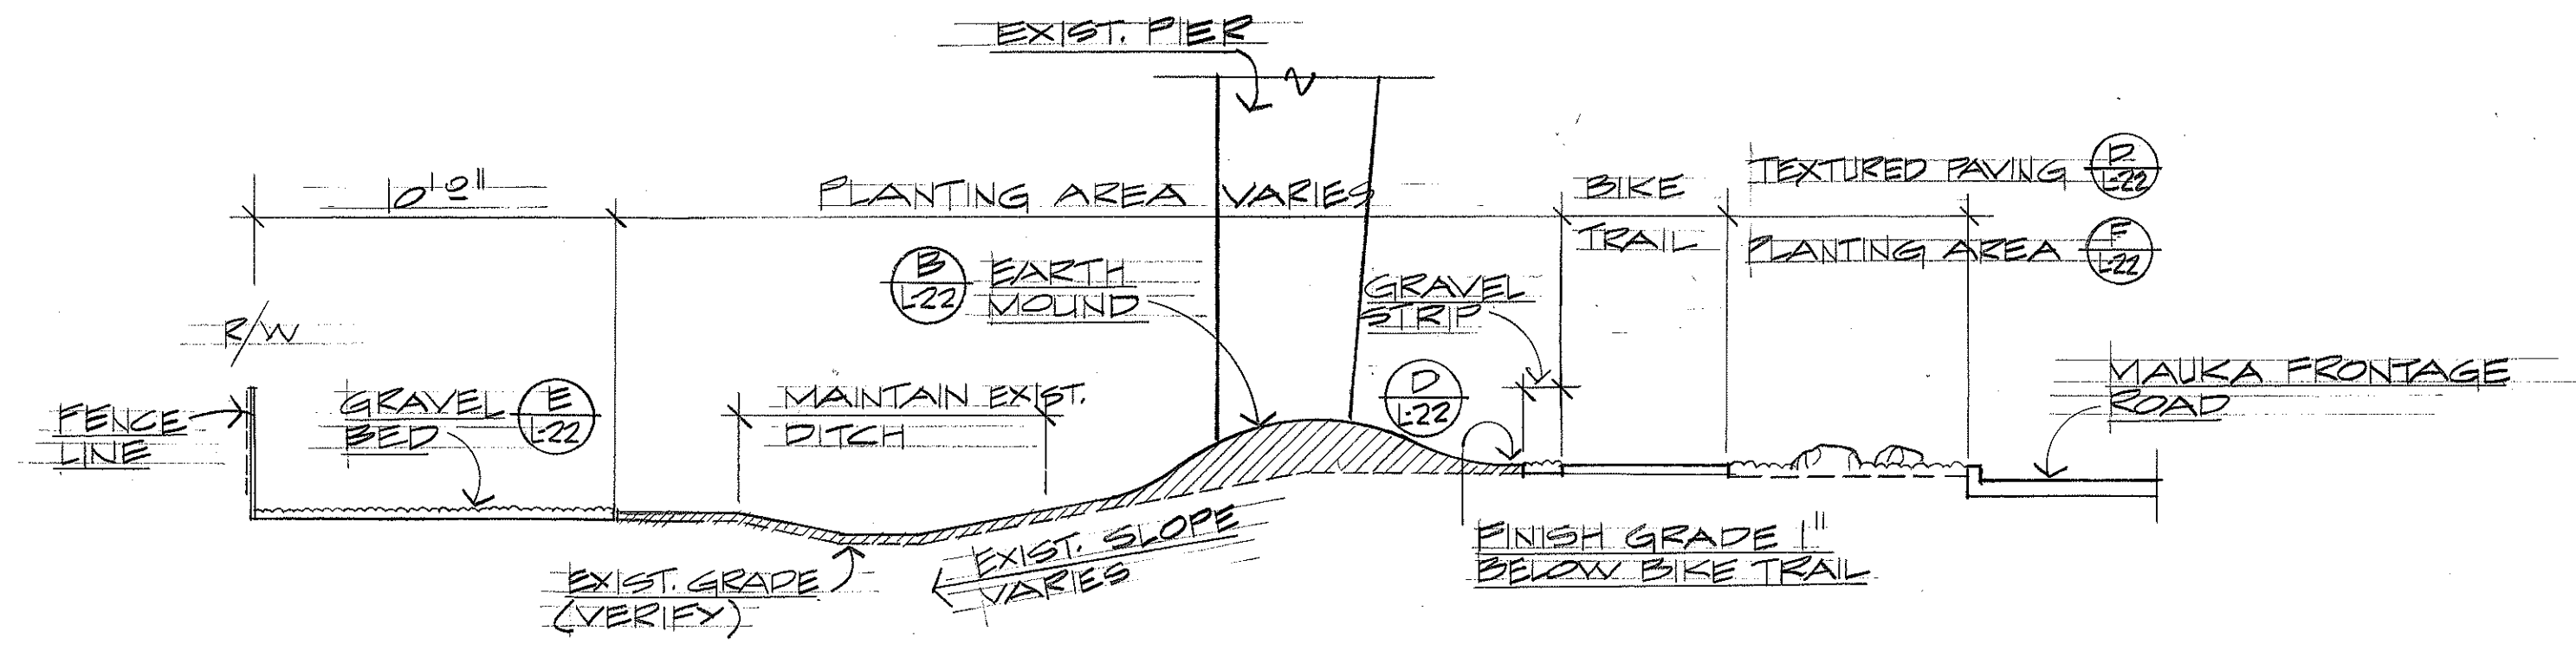


A-22 TYPICAL SECTION
NO SCALE

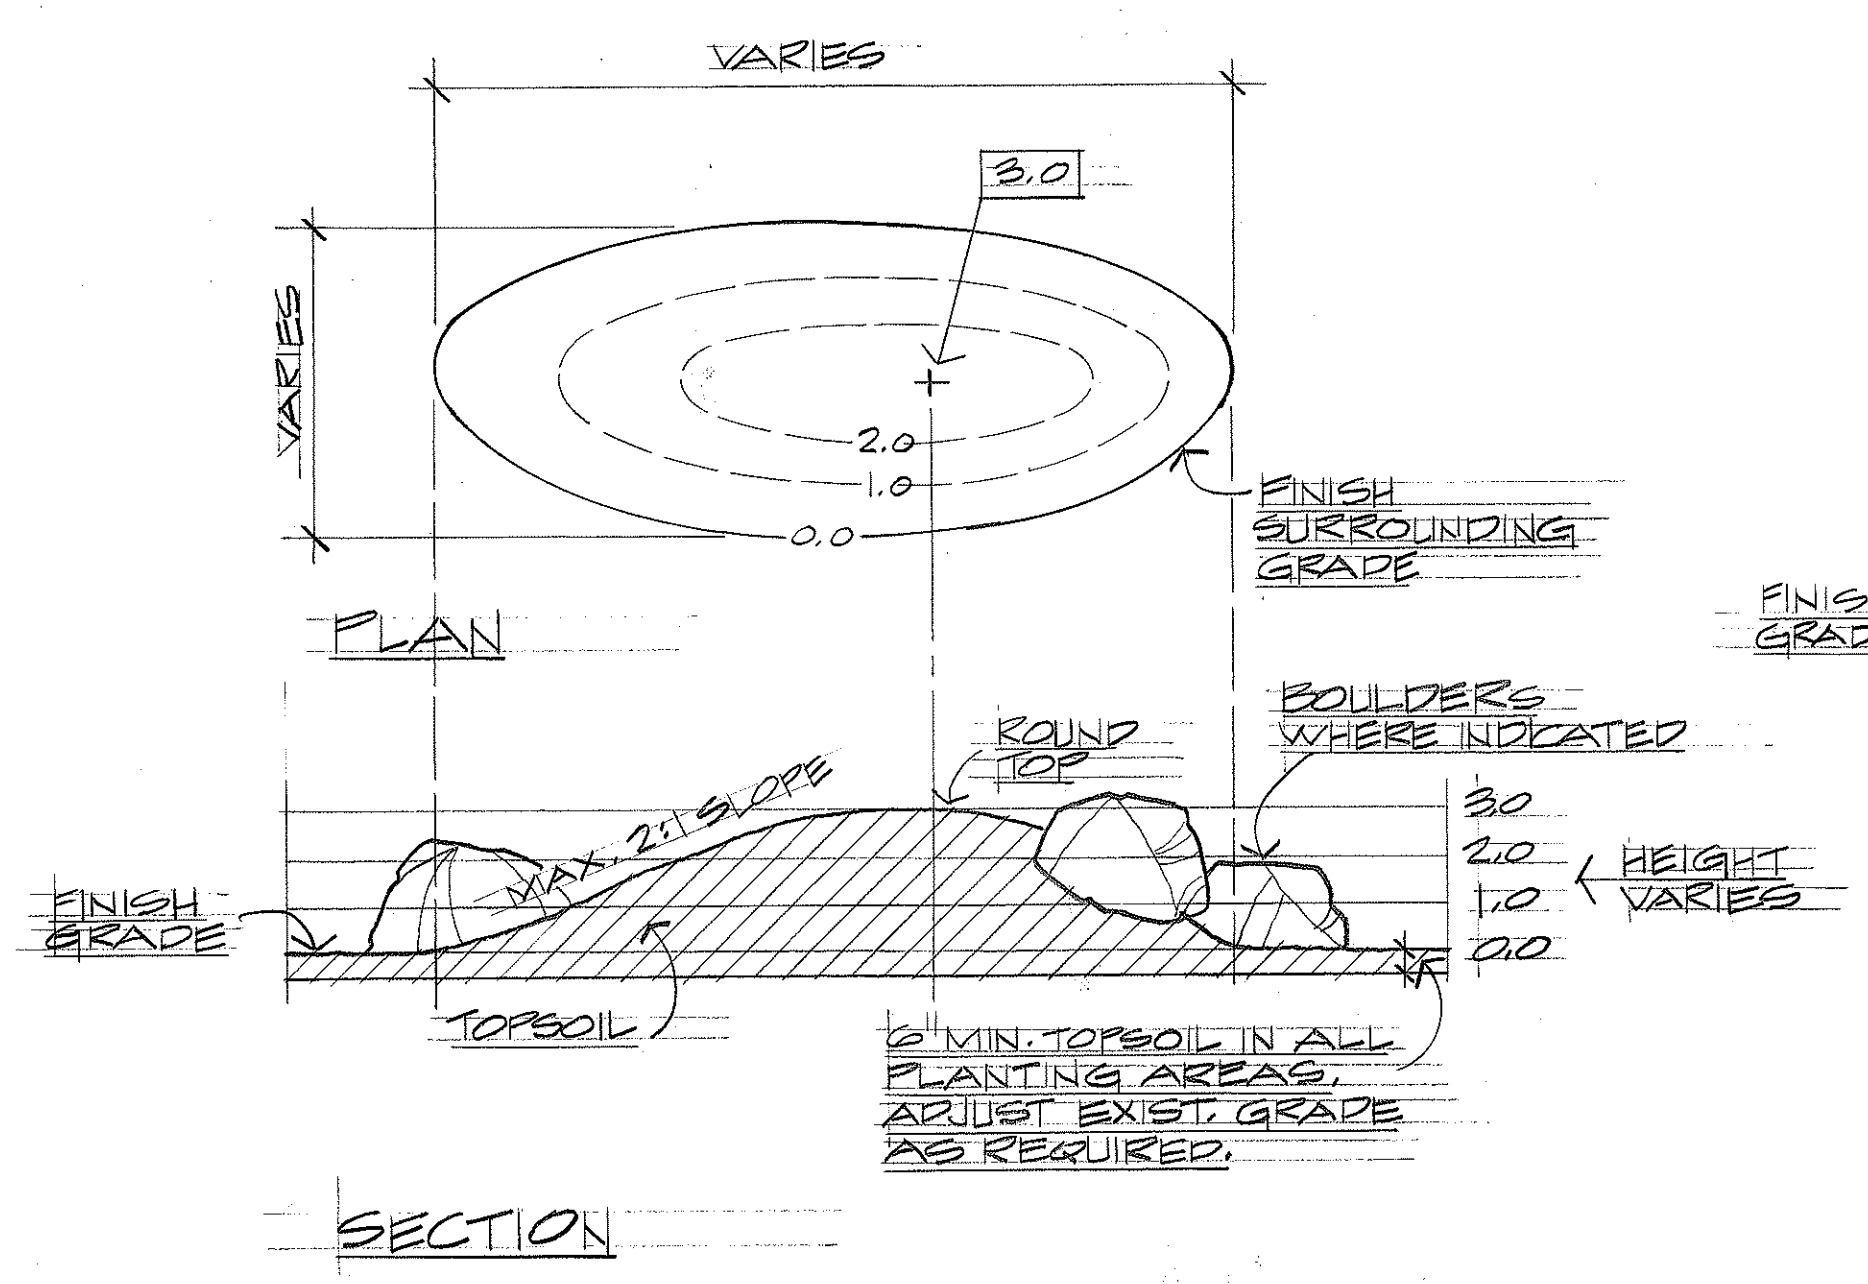


B-22 TYP. EARTH MOUND
NO SCALE

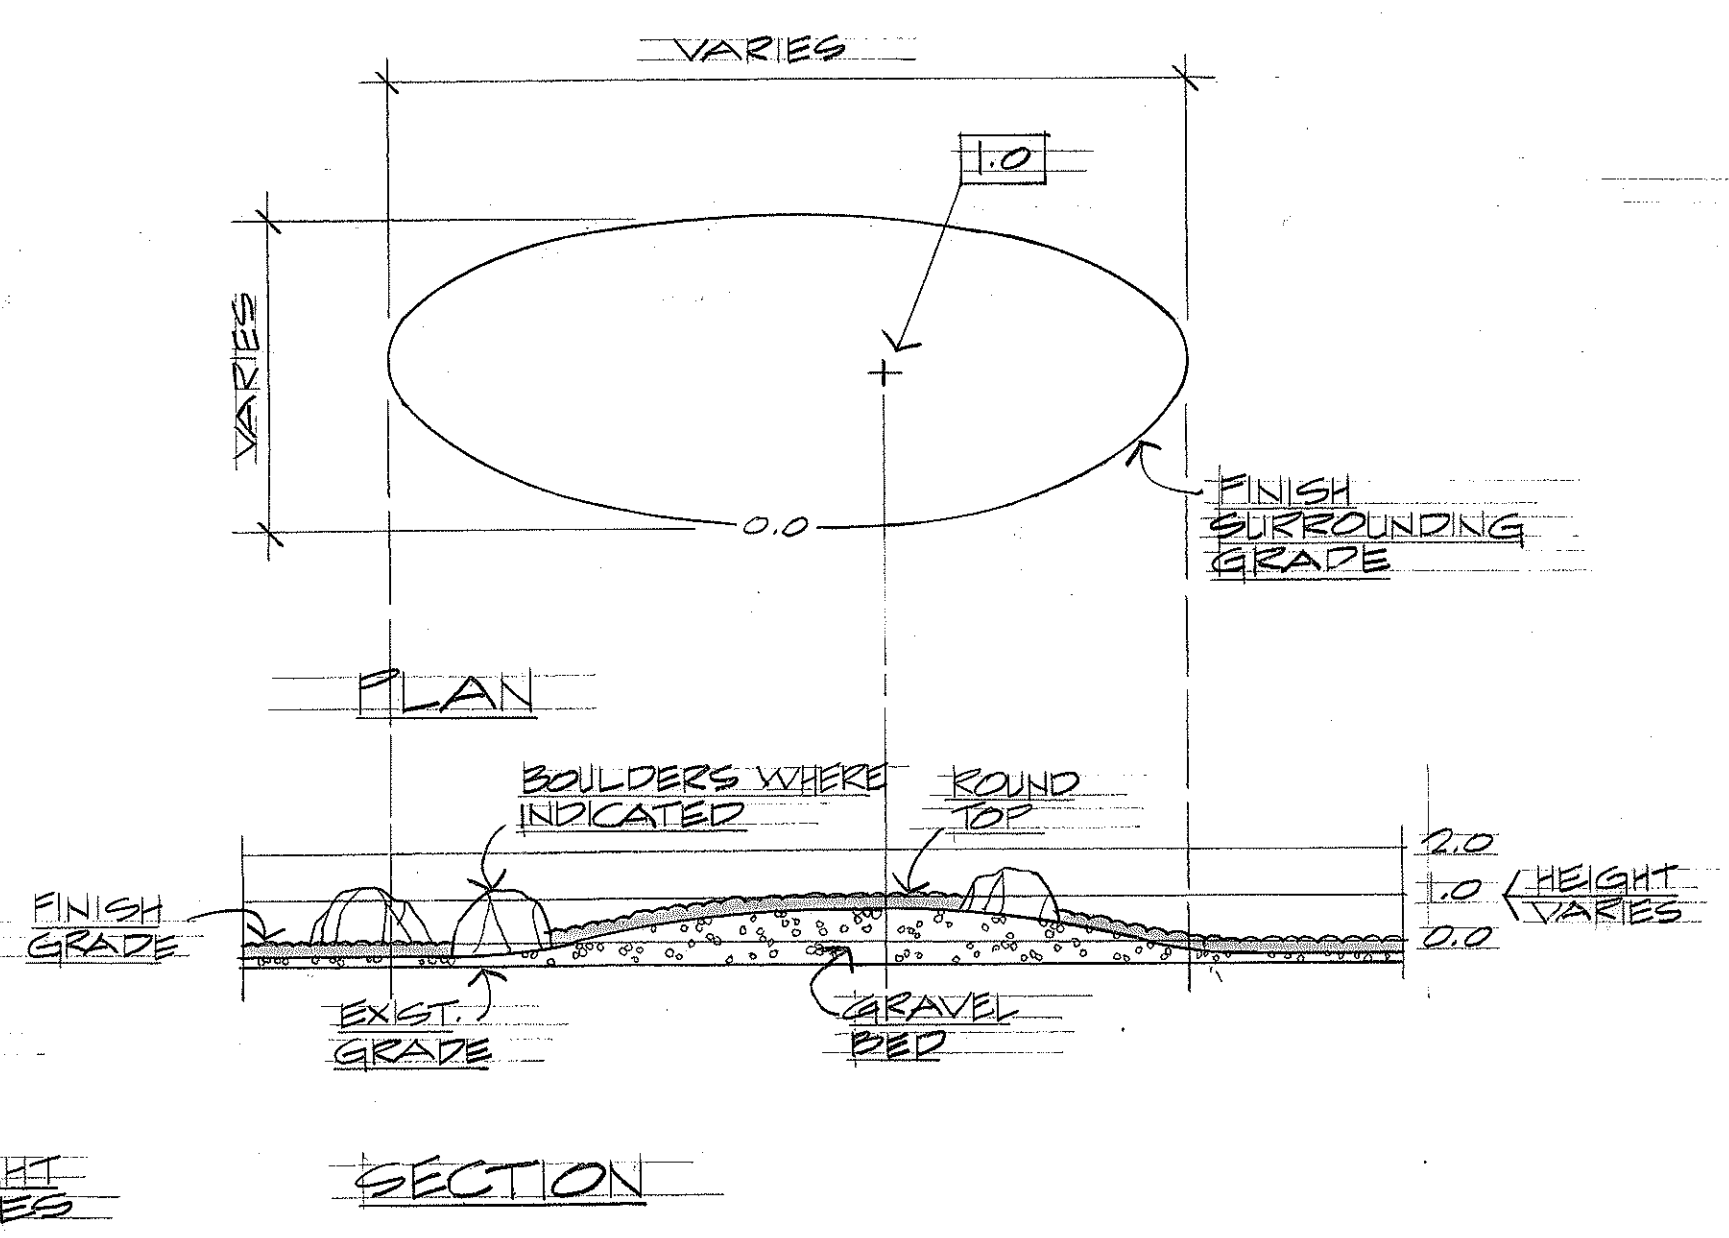


C-22 TYP. TEXTURED PAVING MOUND
NO SCALE

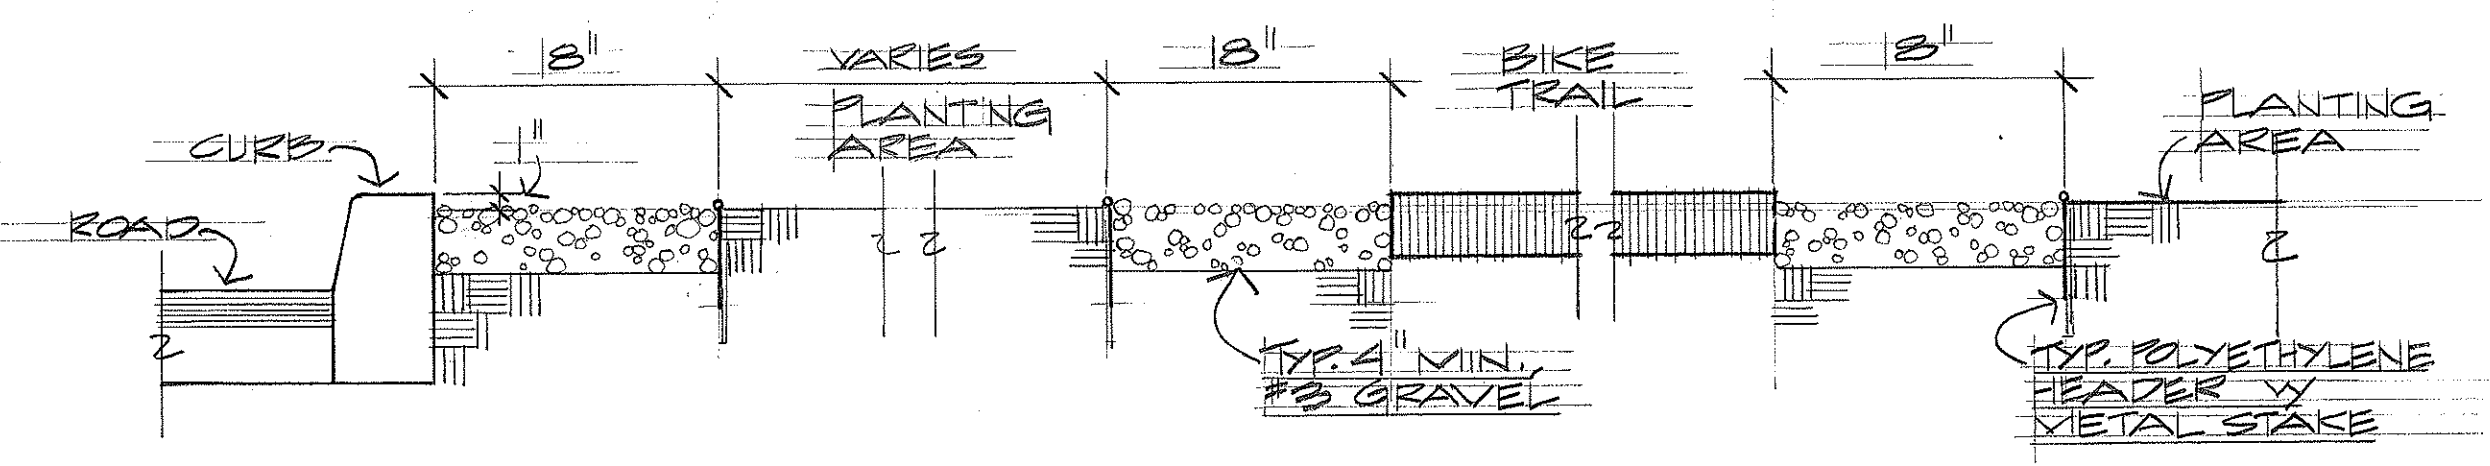


D-22 TYP. TEXTURED PAVING
NO SCALE

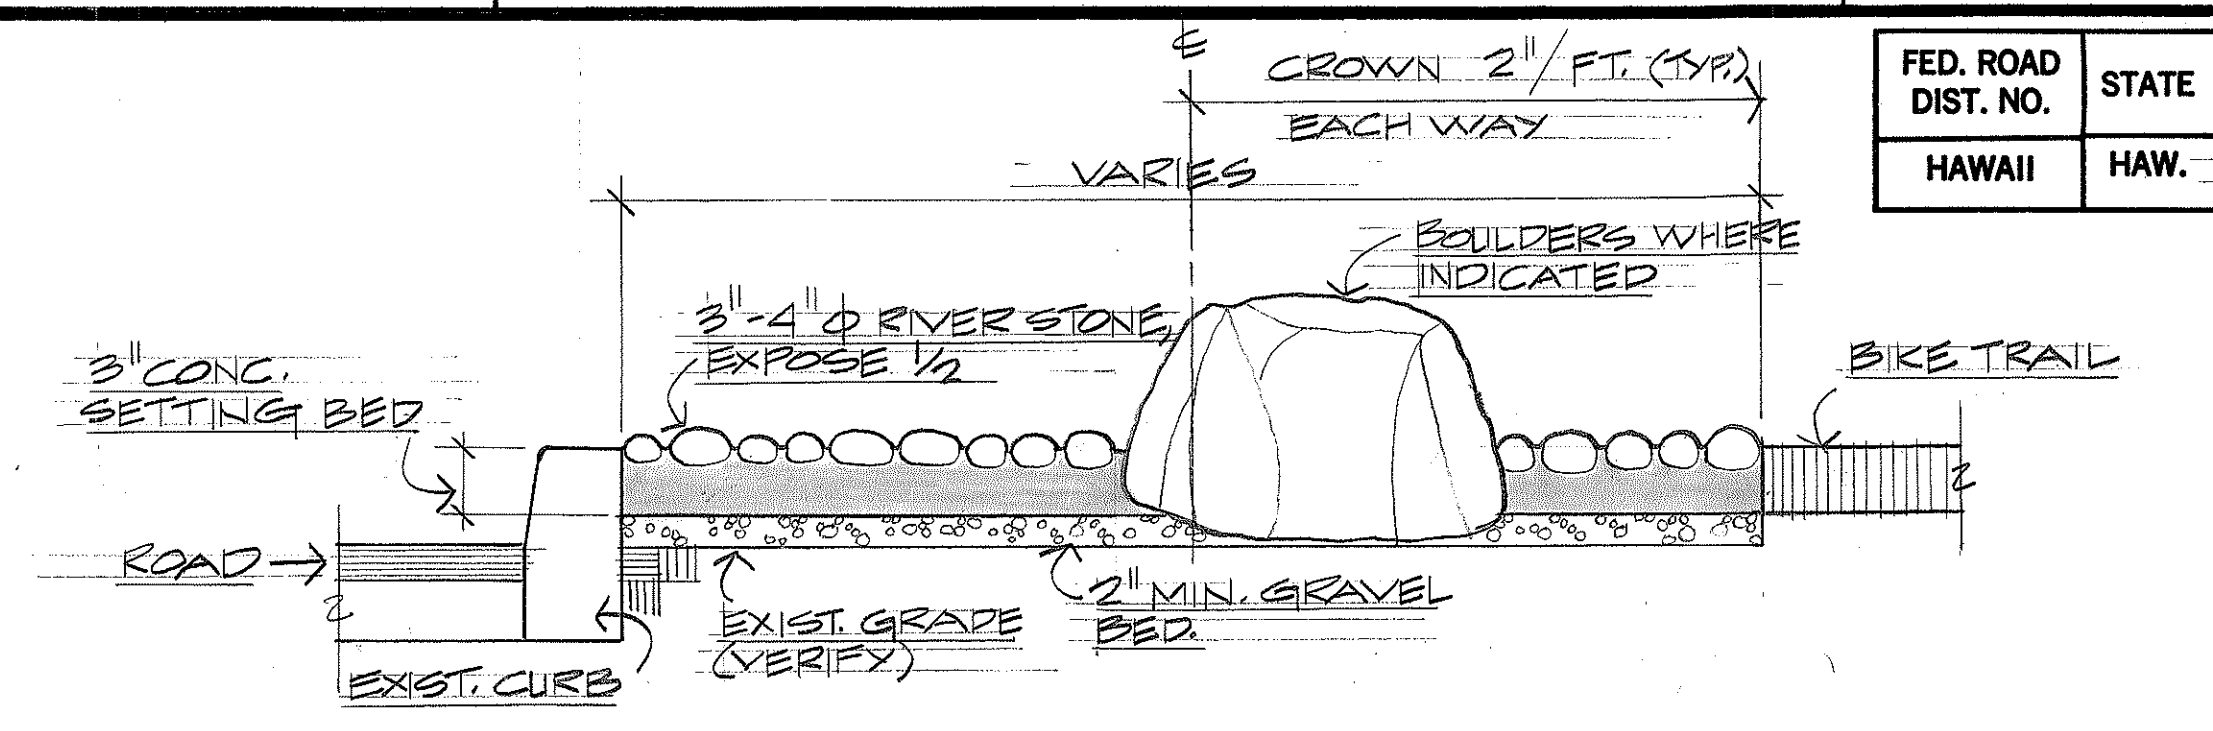

E-22 EXPOSED AGGREGATE (OPTIONAL)
NO SCALE

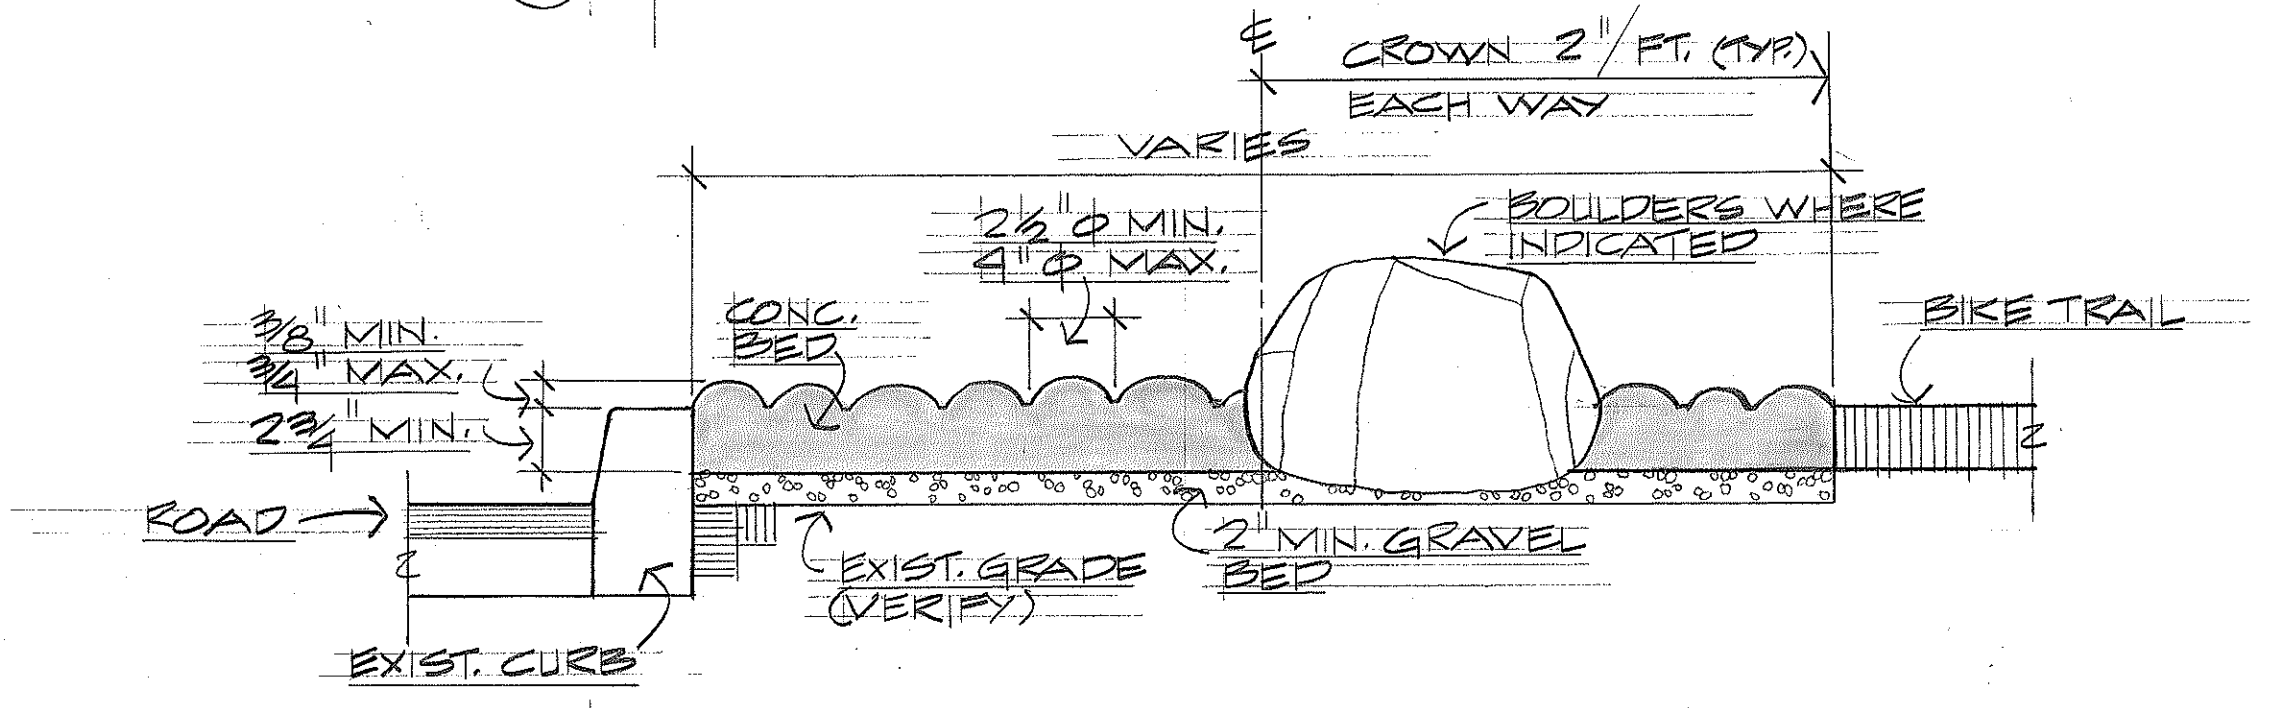


F-22 IMPRESSED STONE (OPTIONAL)
NO SCALE

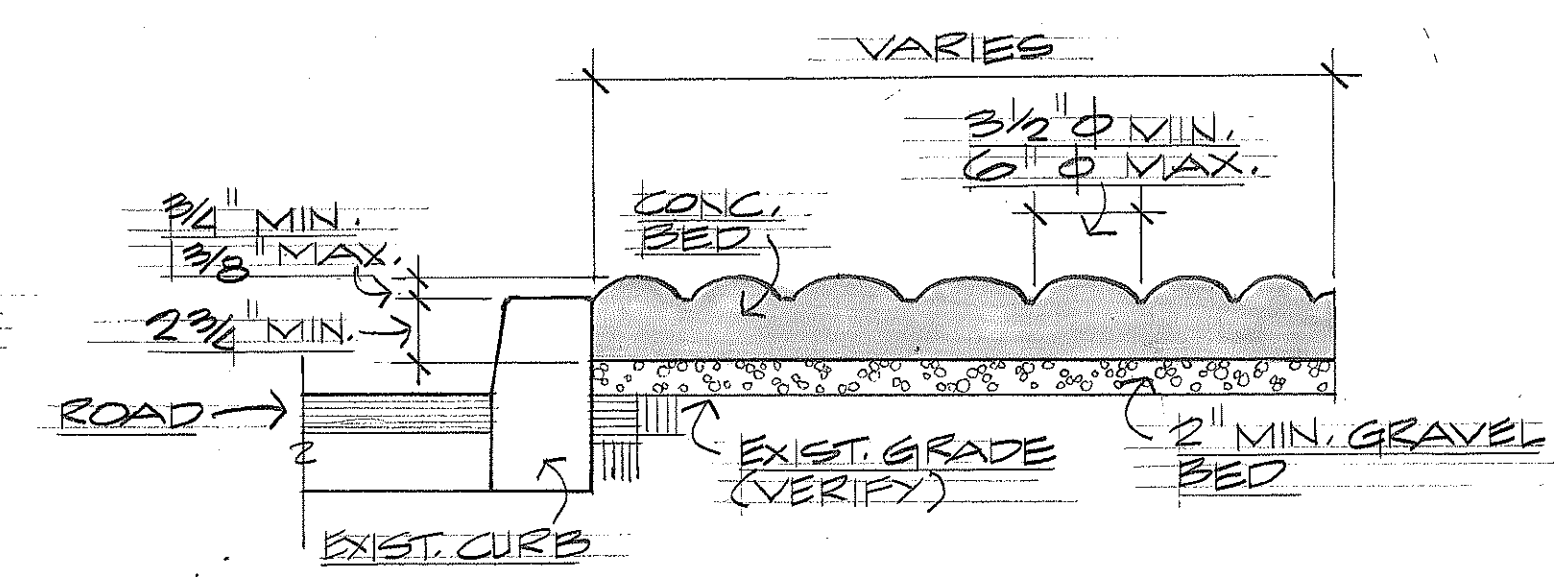


G-22 IMPRESSED ROCK
NO SCALE

H-22 TEXTURED PAVING
NO SCALE

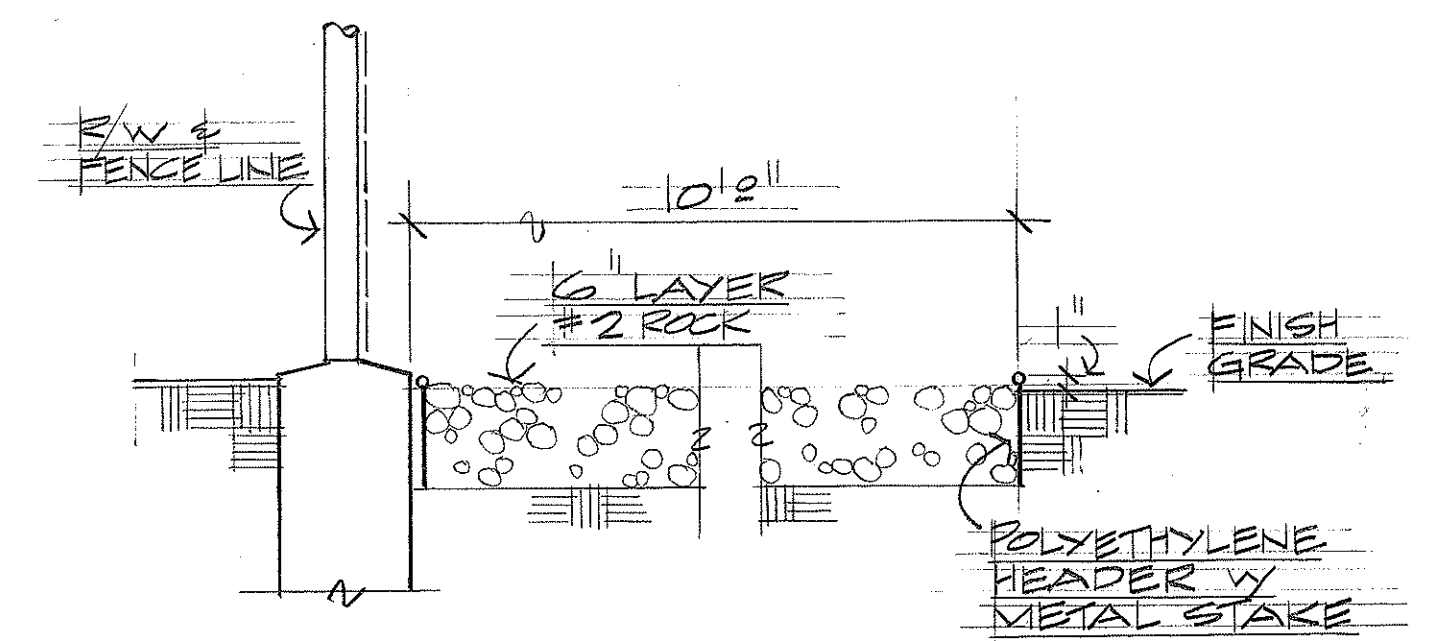

I-22 GRAVEL BED
NO SCALE

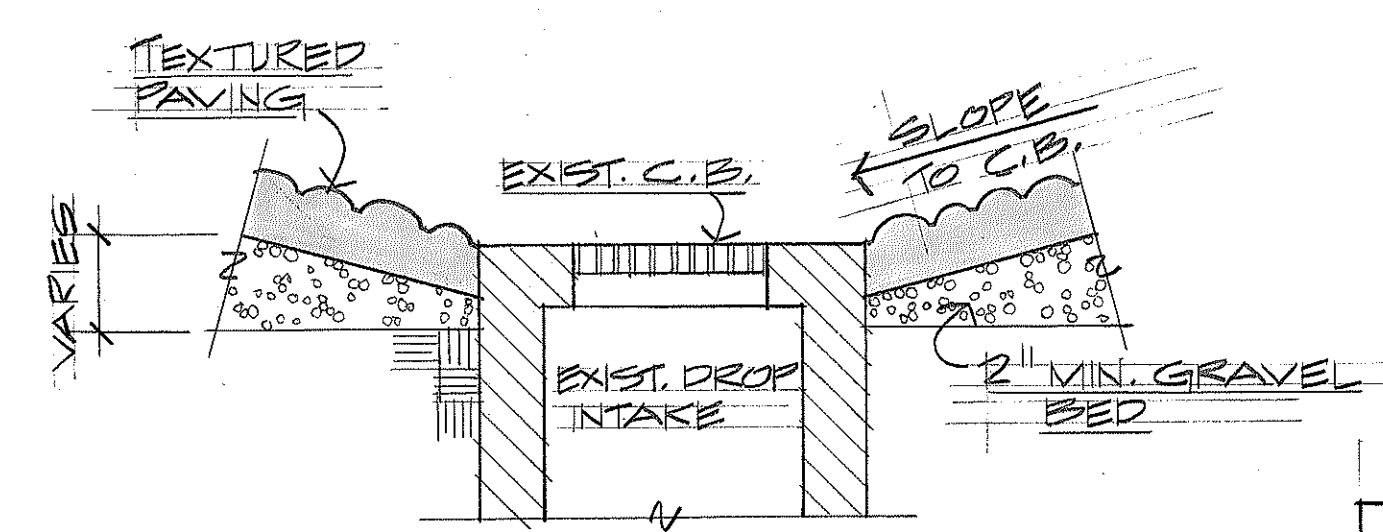

J-22 EXIST. CATCH BASIN
NO SCALE

SURVEY PLOTTED BY	DATE
DRAWN BY	
TRACED BY	
NOTED BY	
CHECKED BY	



THIS WORK WAS PREPARED BY
ME OR UNDER MY SUPERVISION.
M.K.F. Liu
Signature

STATE OF HAWAII
DEPARTMENT OF TRANSPORTATION
LAND TRANSPORTATION FACILITIES DIVISION

PAVING & EARTHWORK DETAILS

AIRPORT INTERCHANGE
ROADWAY LANDSCAPING
F.A.I. PROJ. NO. I-HI-1(164)16
SCALE AS SHOWN DATE: 9-14-81

SHEET NO. 22 OF 30 SHEETS