



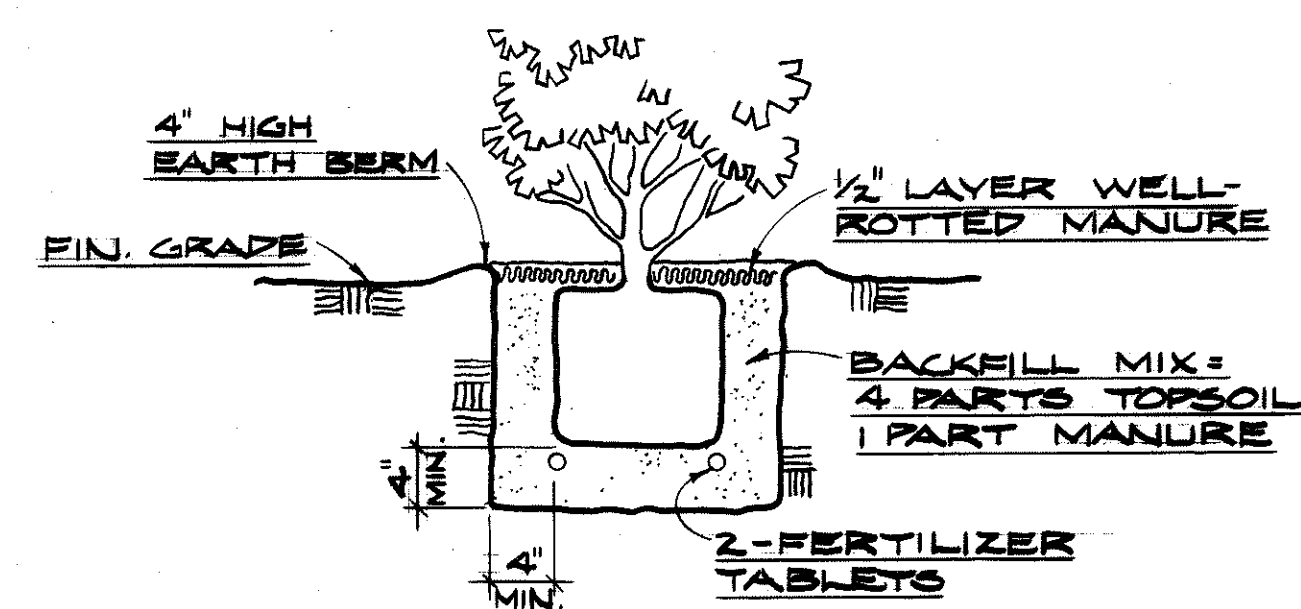

SHRUB PLANTING DETAIL
NO SCALE

PLANT LIST		
QUANTITY	COMMON & BOTANIC NAME	SIZE (MINIMUM IN PLACE)
501	BE-STILL • THEVETIA PERUVIANA	5 G.C., 4'2" HIGH
32	GOLD TREE • TABERBUA DONNELL-SMITH	25 G.C., 8'2" HIGH
29	KUKUI • ALEURITES MOLUCCANA	25 G.C., 8'2" HIGH
46	OCTOPUS TREE • BRASSAIA ACTINOPHYLLA	25 G.C., 8'2" HIGH
93	MEDINILLA • MEDINILLA MAGNIFICA	5 G.C., 2'2" HIGH
102	MONSTERA • MONSTERA DELIOSA	5 G.C., 2'2" HIGH
15	PHILODENDRON • PHILODENDRON SELLOUM	5 G.C., 2'2" HIGH
280	PINK BUTTERFLY Hibiscus • Hibiscus spp.	2 1/2 G.C., 3'2" HIGH
29	TIARE • GARDENIA TAITENSIS	2 1/2 G.C., 2'2" HIGH
210,800 ± SQ. FT.	RUELLIA • RUELLIA CILIOSA	ROOTED CUTTINGS @ 18" O.C.
56,650 ± SQ. FT.	MANIENIE • CYNODON DACTYLON	SEED
74,300 ± SQ. FT.	POTHOS • POTHOS AUREUS	ROOTED CUTTINGS @ 18" O.C.

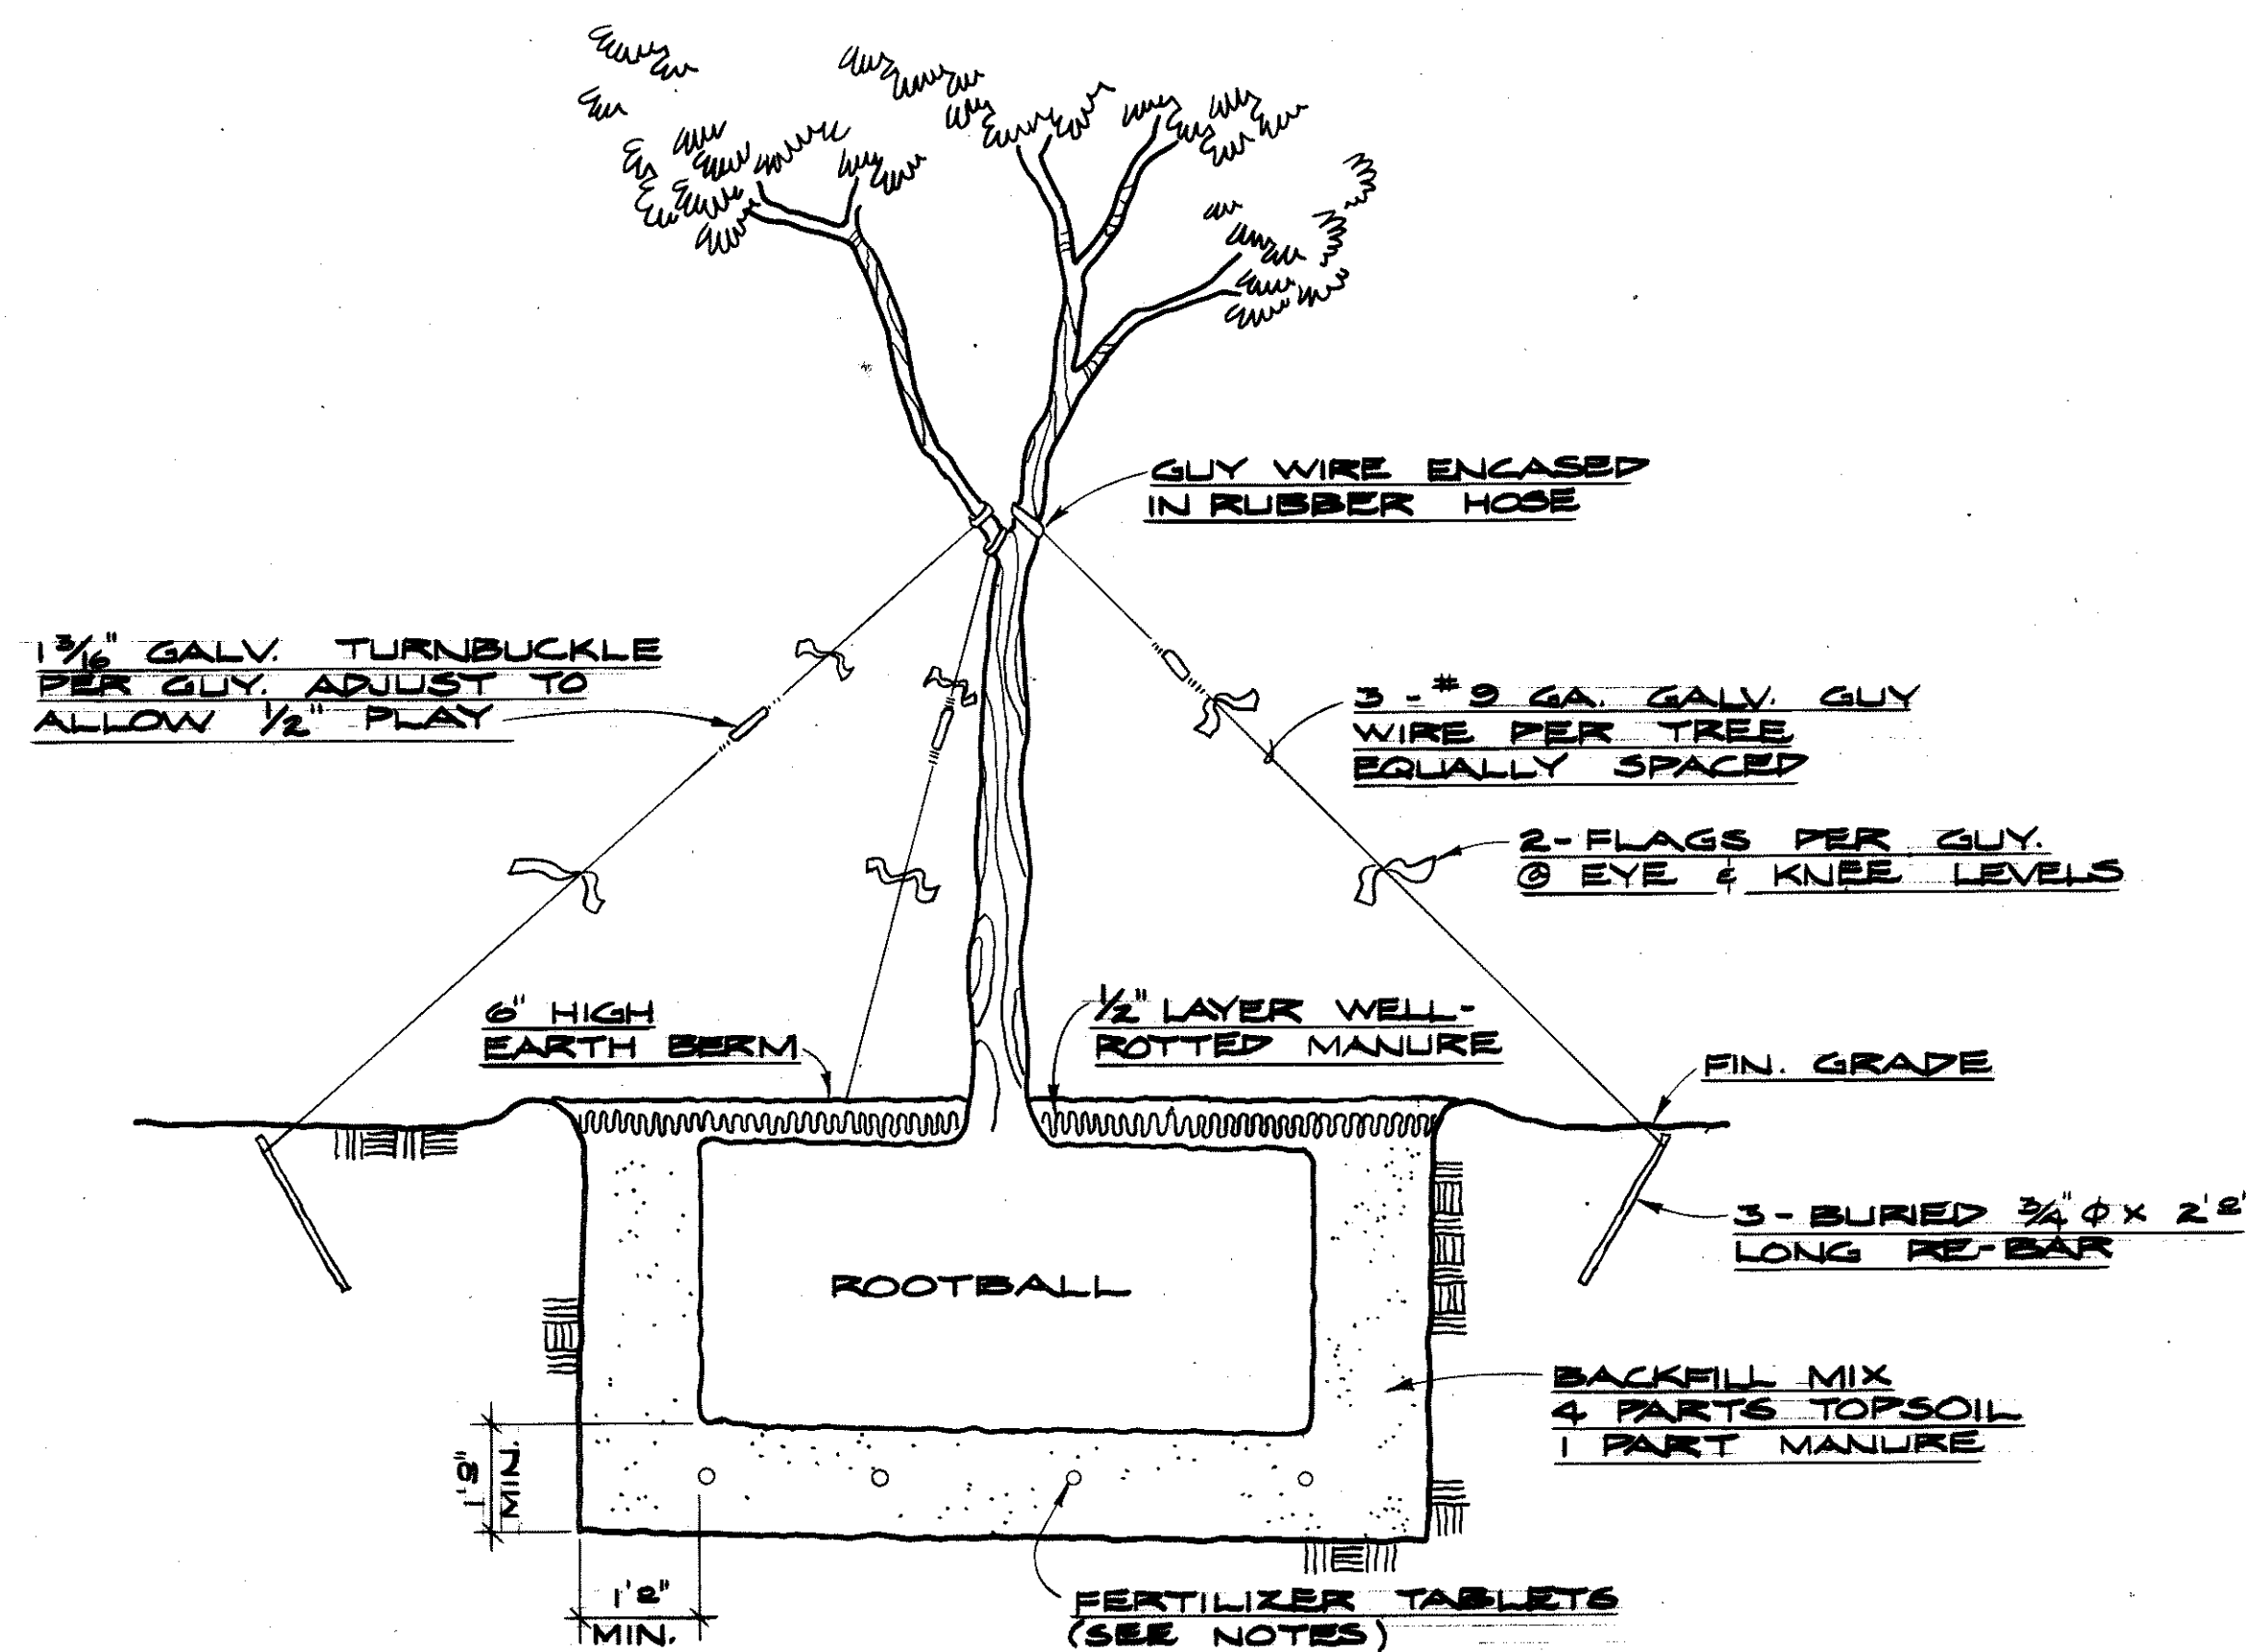


25 GAL. TREE PLANTING DETAIL
NO SCALE

NOTE:

- CONTRACTOR SHALL BE RESPONSIBLE TO VERIFY ALL QUANTITIES, MEASUREMENTS & SITE CONDITIONS, INCLUDING LOCATIONS OF UNDERGROUND UTILITY LINES.
- PRIOR TO EXCAVATION, ALL TREE PLANTING LOCATIONS SHALL BE STAKED BY THE CONTRACTOR FOR APPROVAL BY THE ENGINEER.
- FERTILIZER TABLETS SHALL BE 20-10-5 ANALYSIS, 21 GRAM SIZE & USED IN THE FOLLOWING RATE = ALL TREES - 1 TABLET PER 1/2" CALIPER OF TRUNK. ALL SHRUBS - 2 TABLETS PER PLANT.

SURVEY PLOTTED BY	DATE
DRAWN BY	
DESIGNED BY	
QUANTITIES BY	
CHECKED BY	
ORIGINAL PLAN	
NOTE BOOK	
No.	

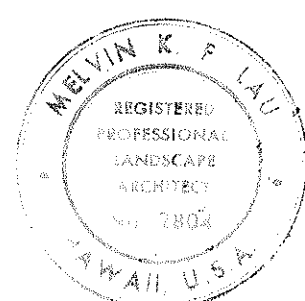

THIS WORK WAS PREPARED BY
ME OR UNDER MY SUPERVISION
Melvin K. Lau
Signature

STATE OF HAWAII
DEPARTMENT OF TRANSPORTATION
LAND TRANSPORTATION FACILITIES DIVISION

PLANT LIST & DETAILS

AIRPORT INTERCHANGE
ROADWAY LANDSCAPING
F.A.I. PROJ. NO. 1-HI-1(124)15
SCALE AS SHOWN DATE: 9-14-81

SHEET No. 20 OF 20 SHEETS