




FED. ROAD DIST. NO.	STATE	FED. AID PROJ. NO.	FISCAL YEAR	SHEET NO.	TOTAL SHEETS
HAWAII	HAW.	IR-HI-1(204)	1987	4	97

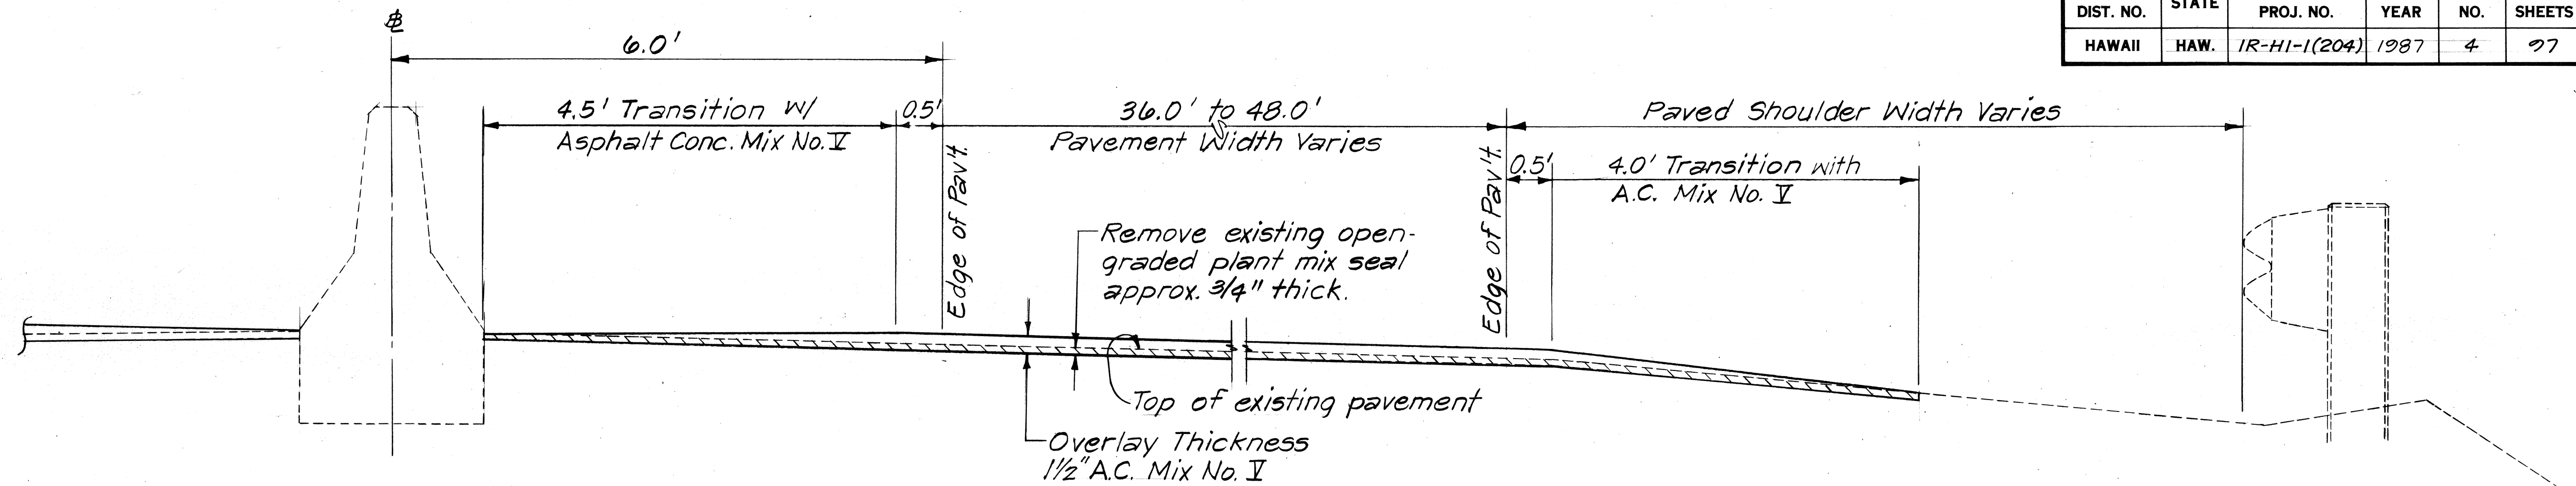


TYPICAL HALF SECTION
Scale: 1"=1'-0"

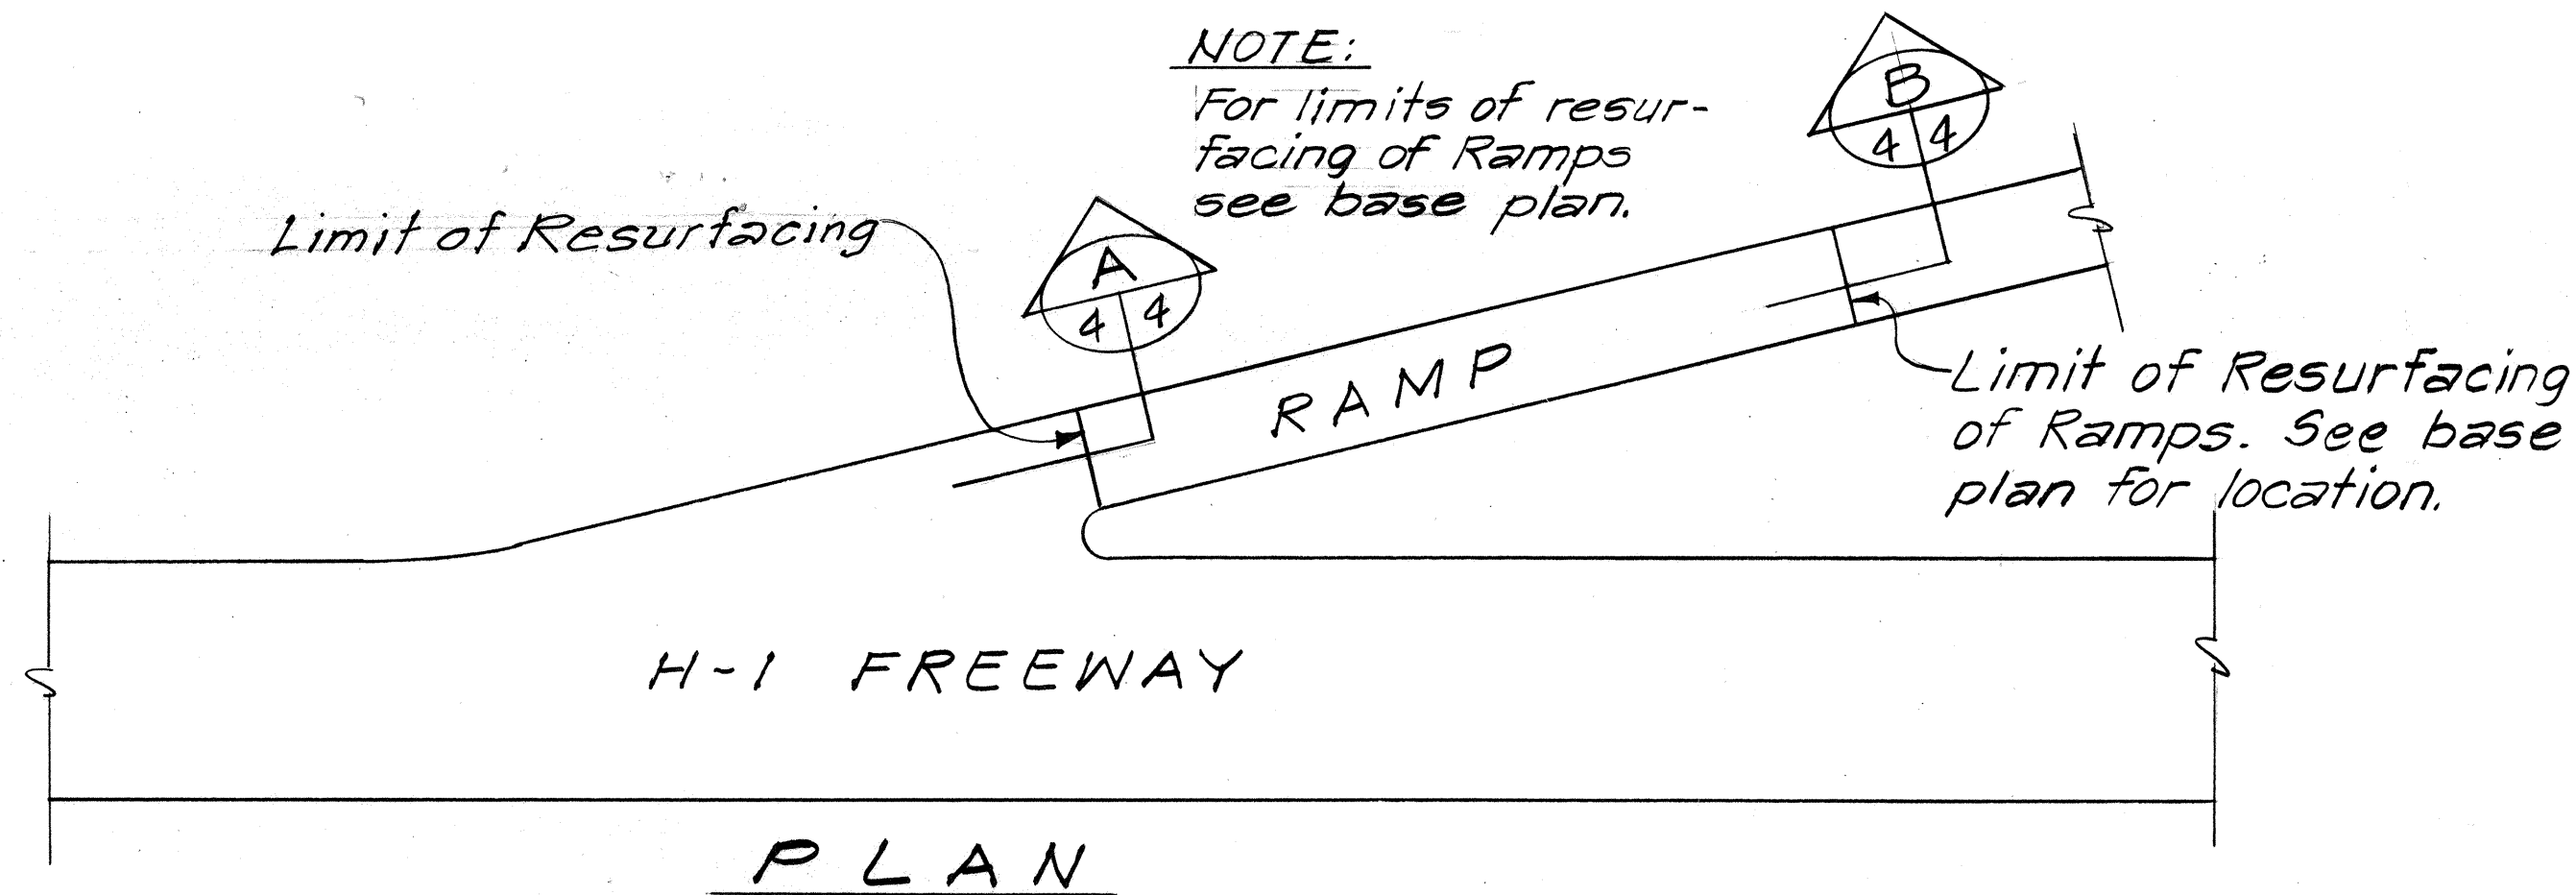


PLAN

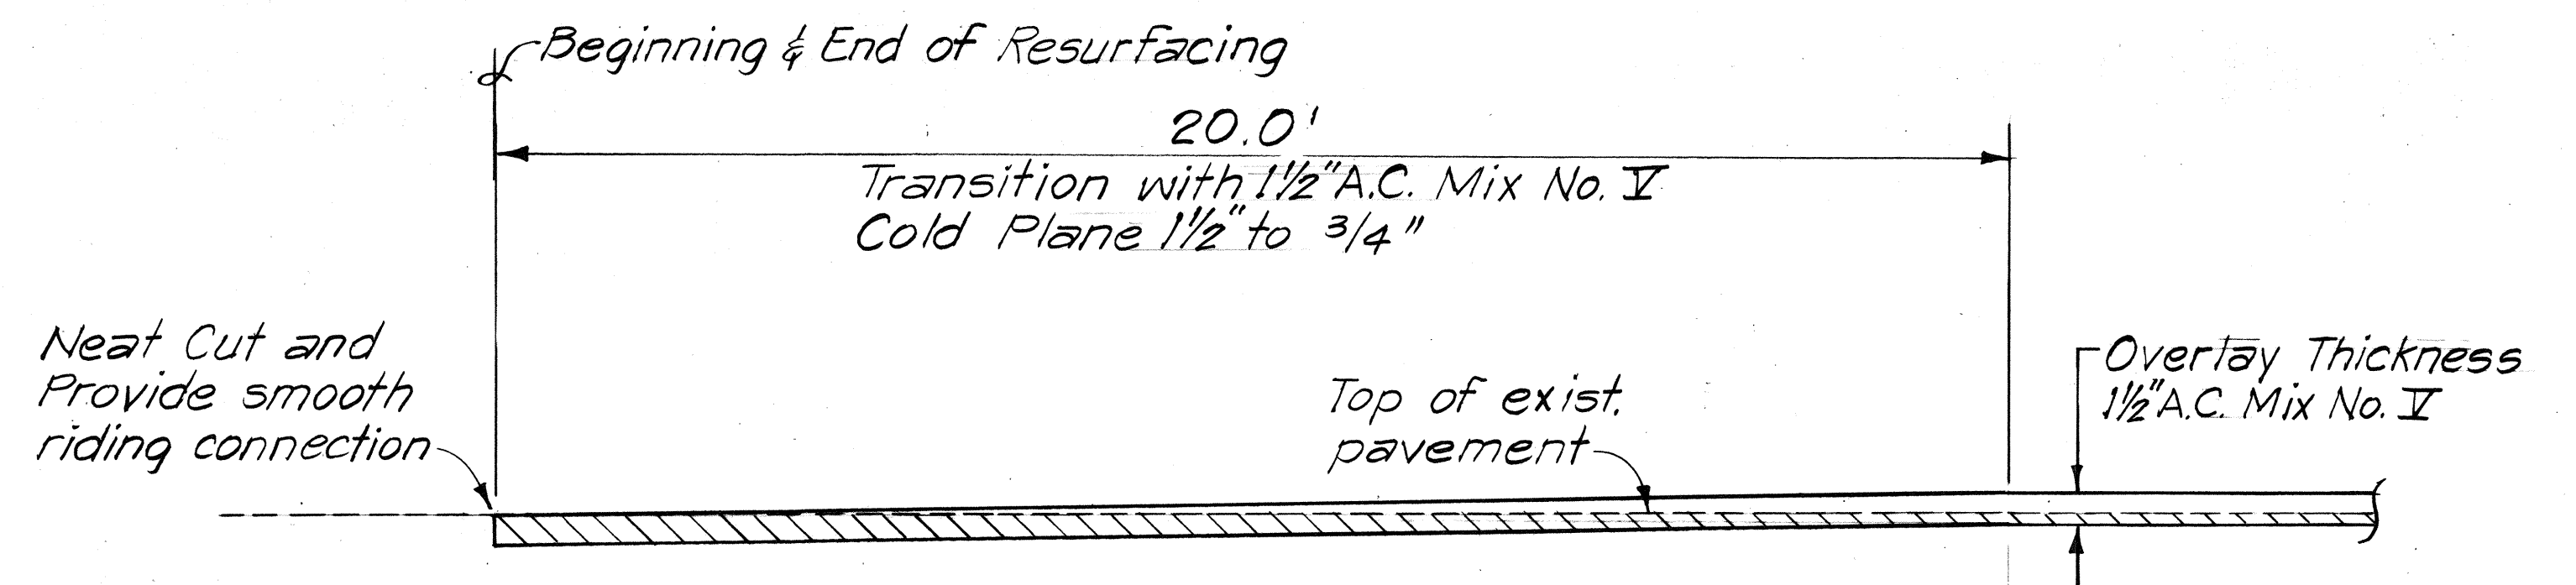

LONGITUDINAL TRANSITION DETAIL AT BEGINNING & END OF RESURFACING
Not to Scale

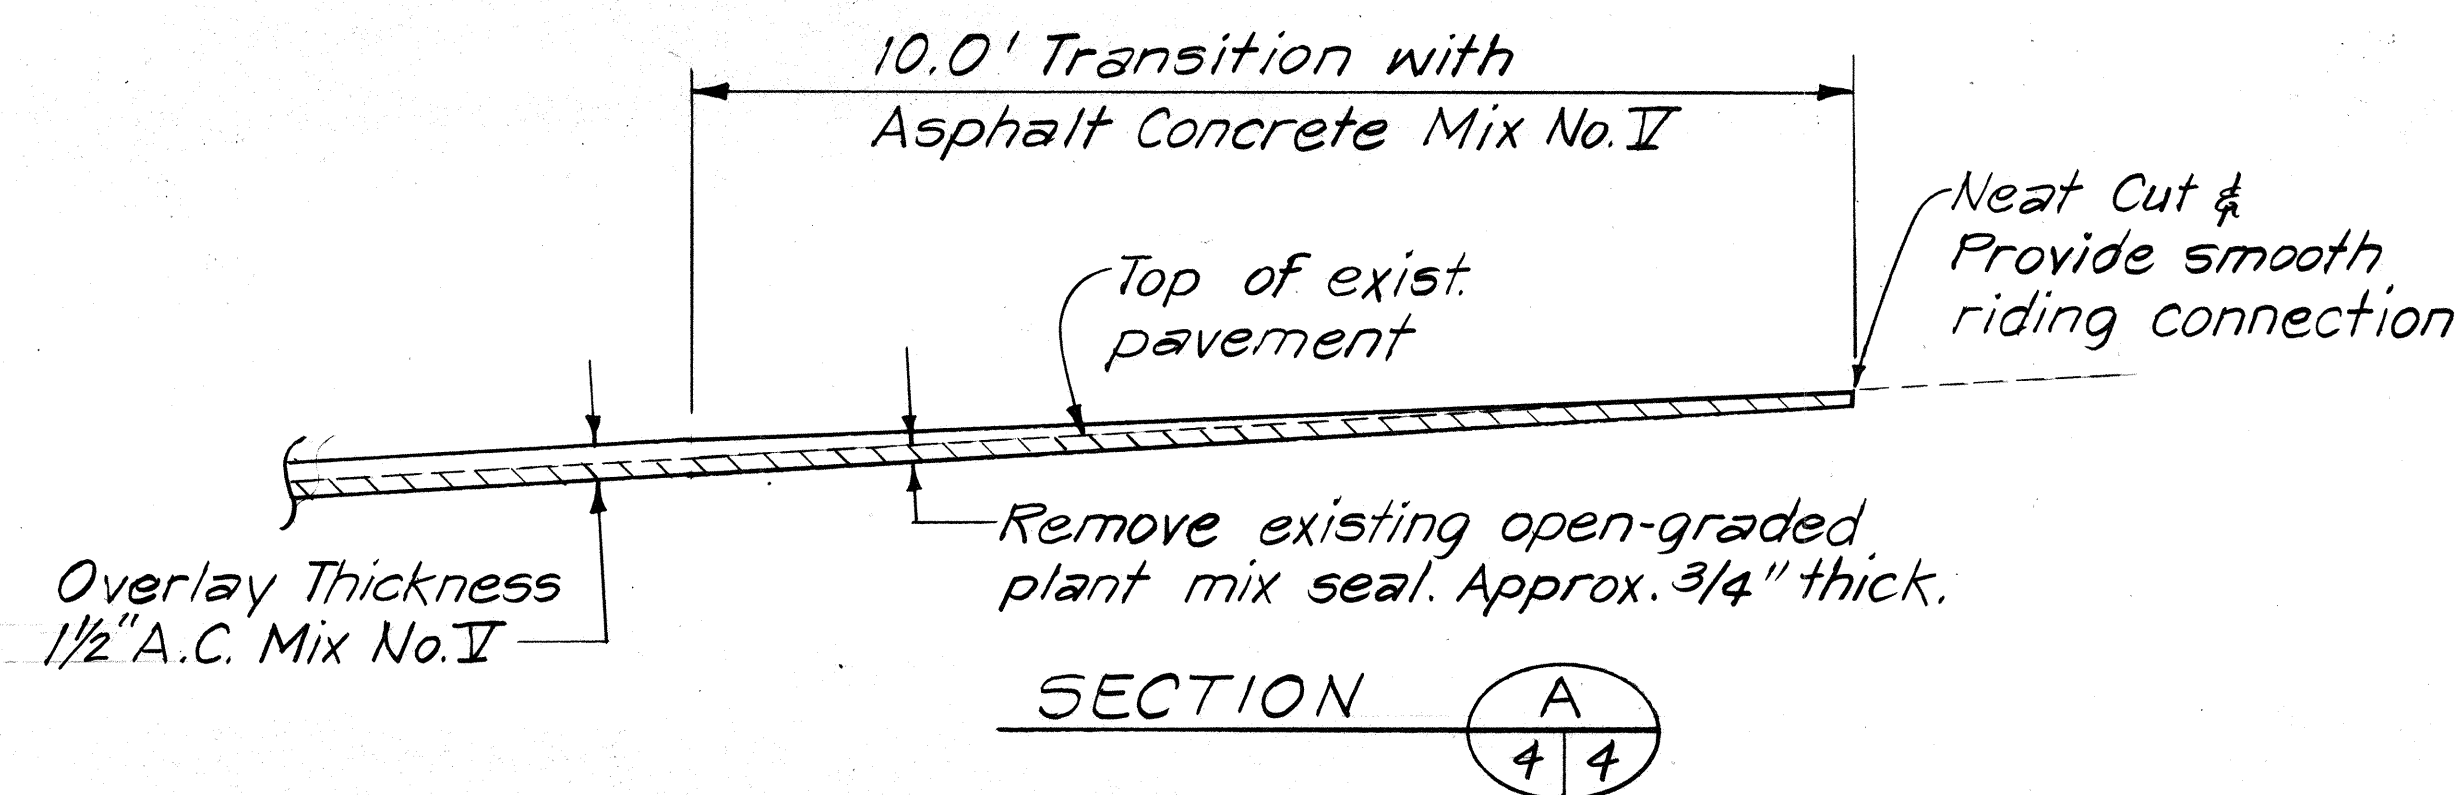


SECTION A
4/4

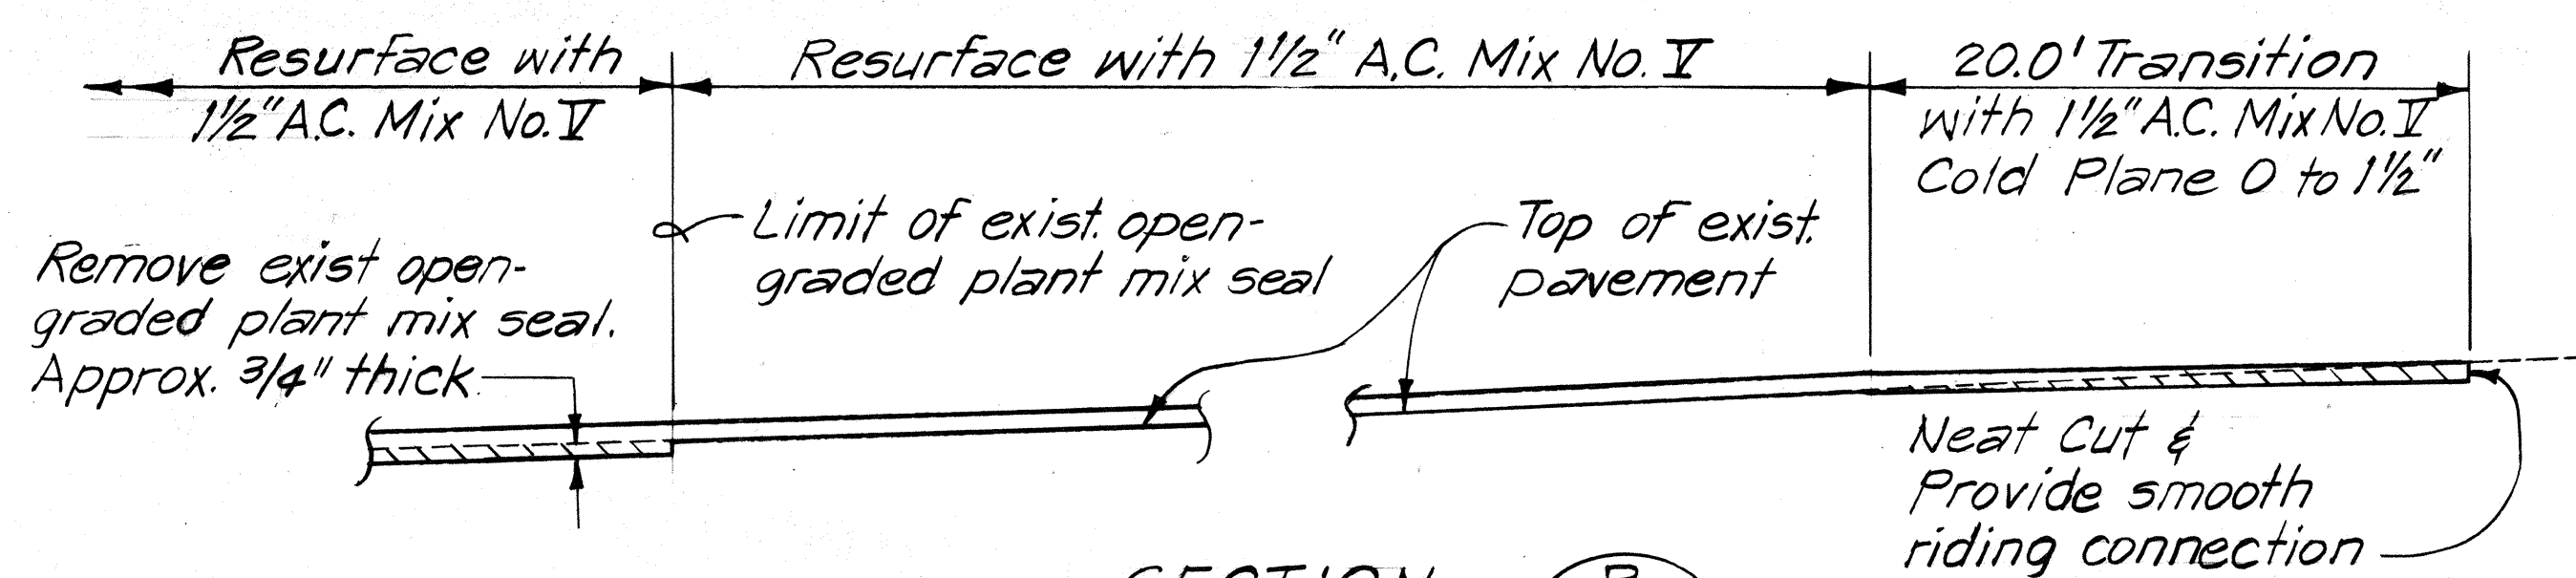


SECTION B
4/4

TYPICAL LONGITUDINAL TRANSITION DETAIL
Not to Scale

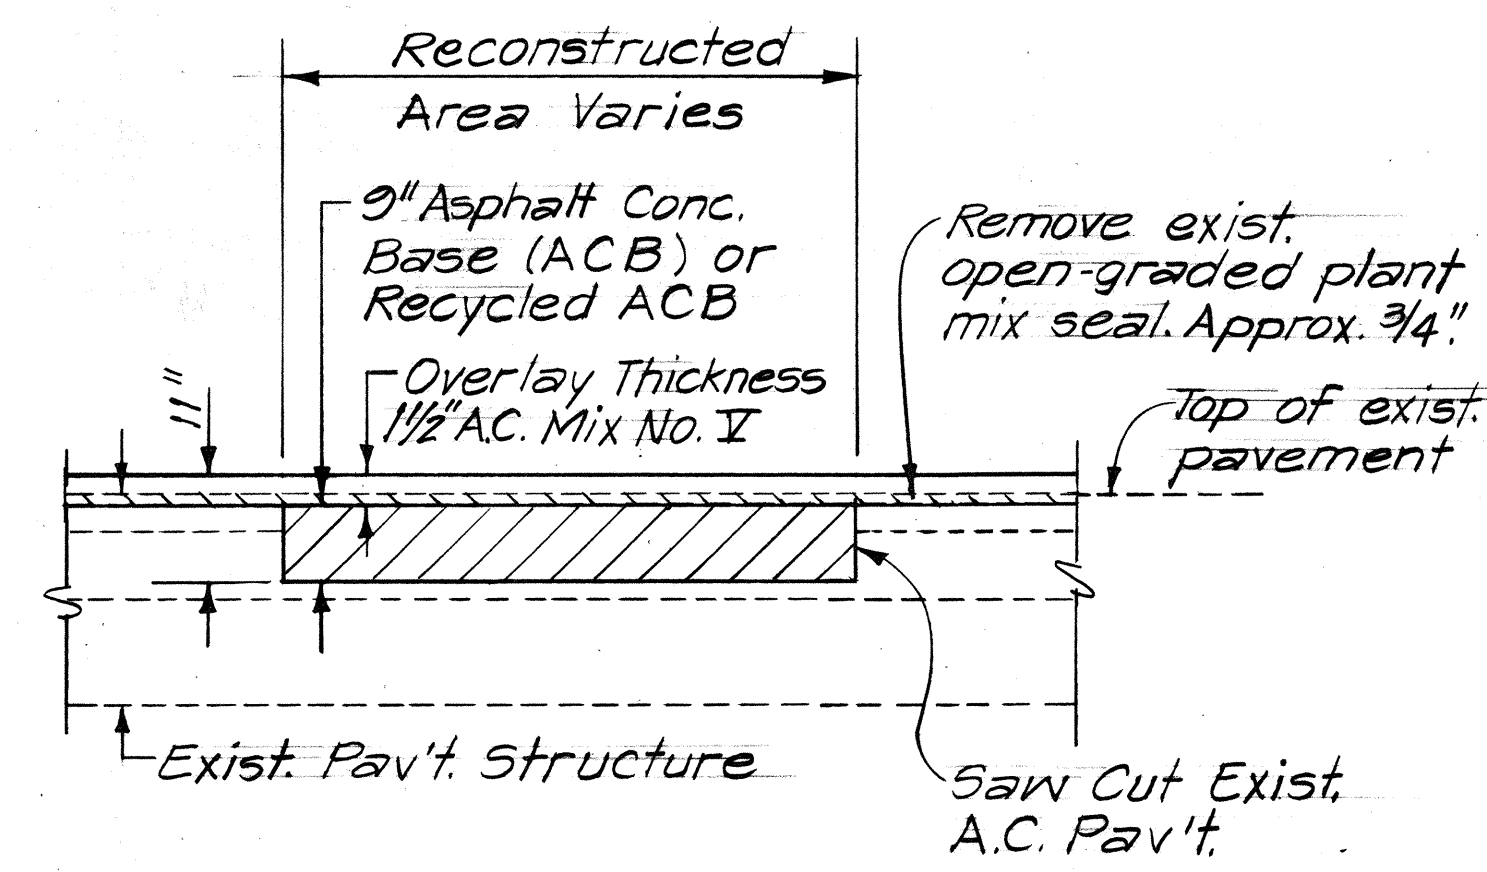

RECONSTRUCTED PAVEMENT SECTION
Not to Scale

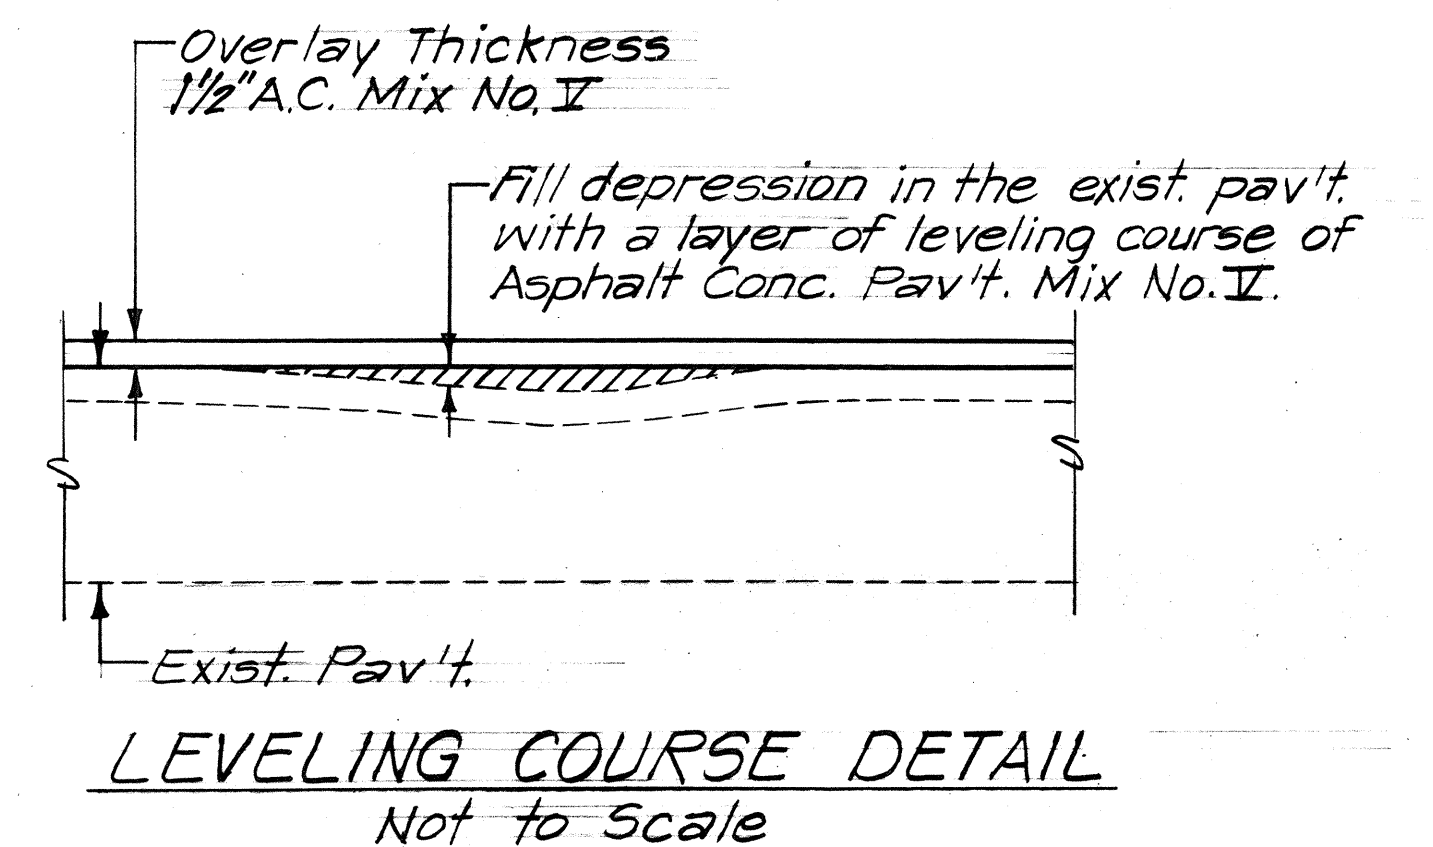

LEVELING COURSE DETAIL
Not to Scale

STATE OF HAWAII
DEPARTMENT OF TRANSPORTATION
HIGHWAYS DIVISION

TYPICAL SECTION

INTERSTATE RTE. H-1 RESURFACING,
MIDDLE STREET TO AINAKOA AVENUE

F.A.I. PROJECT No. IR-HI-1(204)
Scale: As Noted Date: Feb. 1987

SHEET NO. OF SHEETS