


Interstate Sta. 77+75[±] to 79+00[±]
Construct Gutter Type 7 (61616). Meet Existing
Gutter. For Details, See Typical Section This Sheet.

FED. ROAD DIST. NO.	STATE	FED. AID PROJ. NO.	FISCAL YEAR	SHEET NO.	TOTAL SHEETS
HAWAII	HAW.	I-H2-1(19):0	1977	70	113

True North
Scale: 1" = 50'

NOTE:
Installation of Traffic Control Devices
shall be done under this contract.
For Plans see sheets 2 & 3.


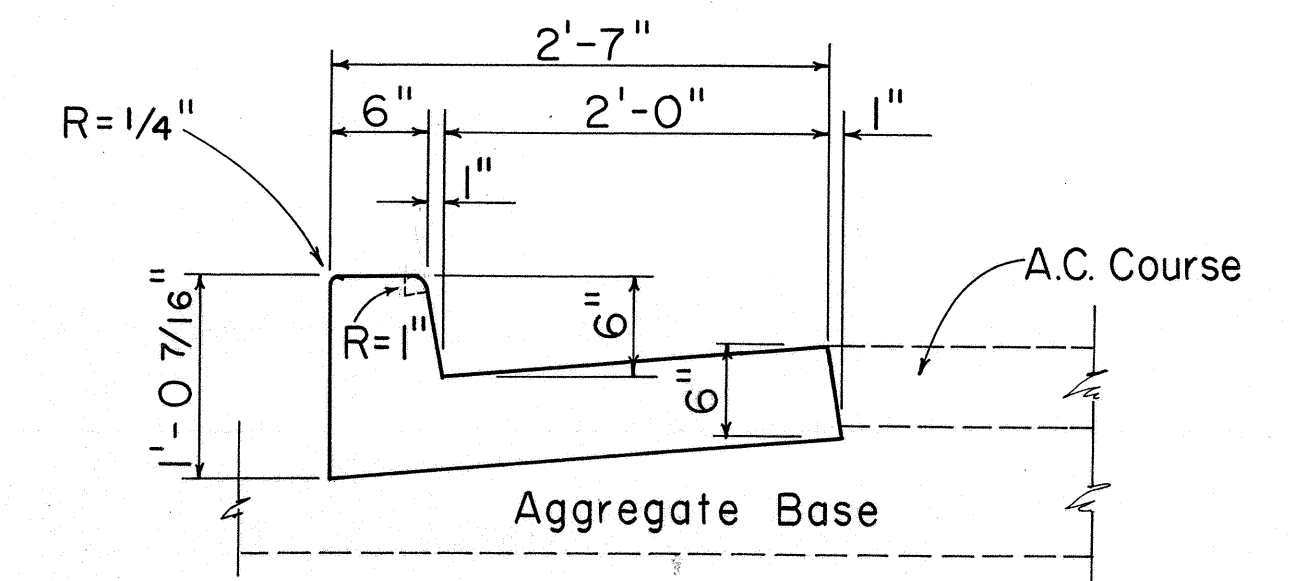


CURB & GUTTER, TYPE 2DG

Scale: 1" = 1'-0"

INTERSTATE ROUTE H-2 - TYPICAL SECTION

Scale: 1/4" = 1'-0"

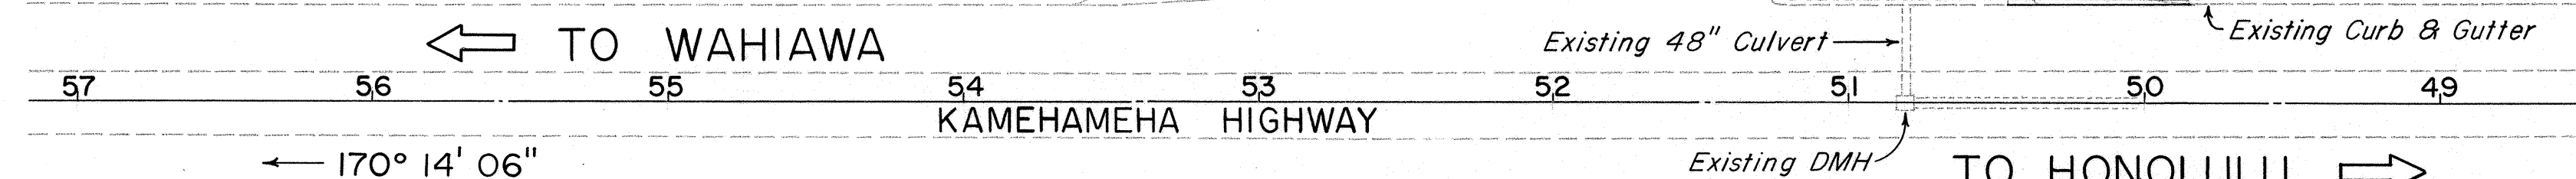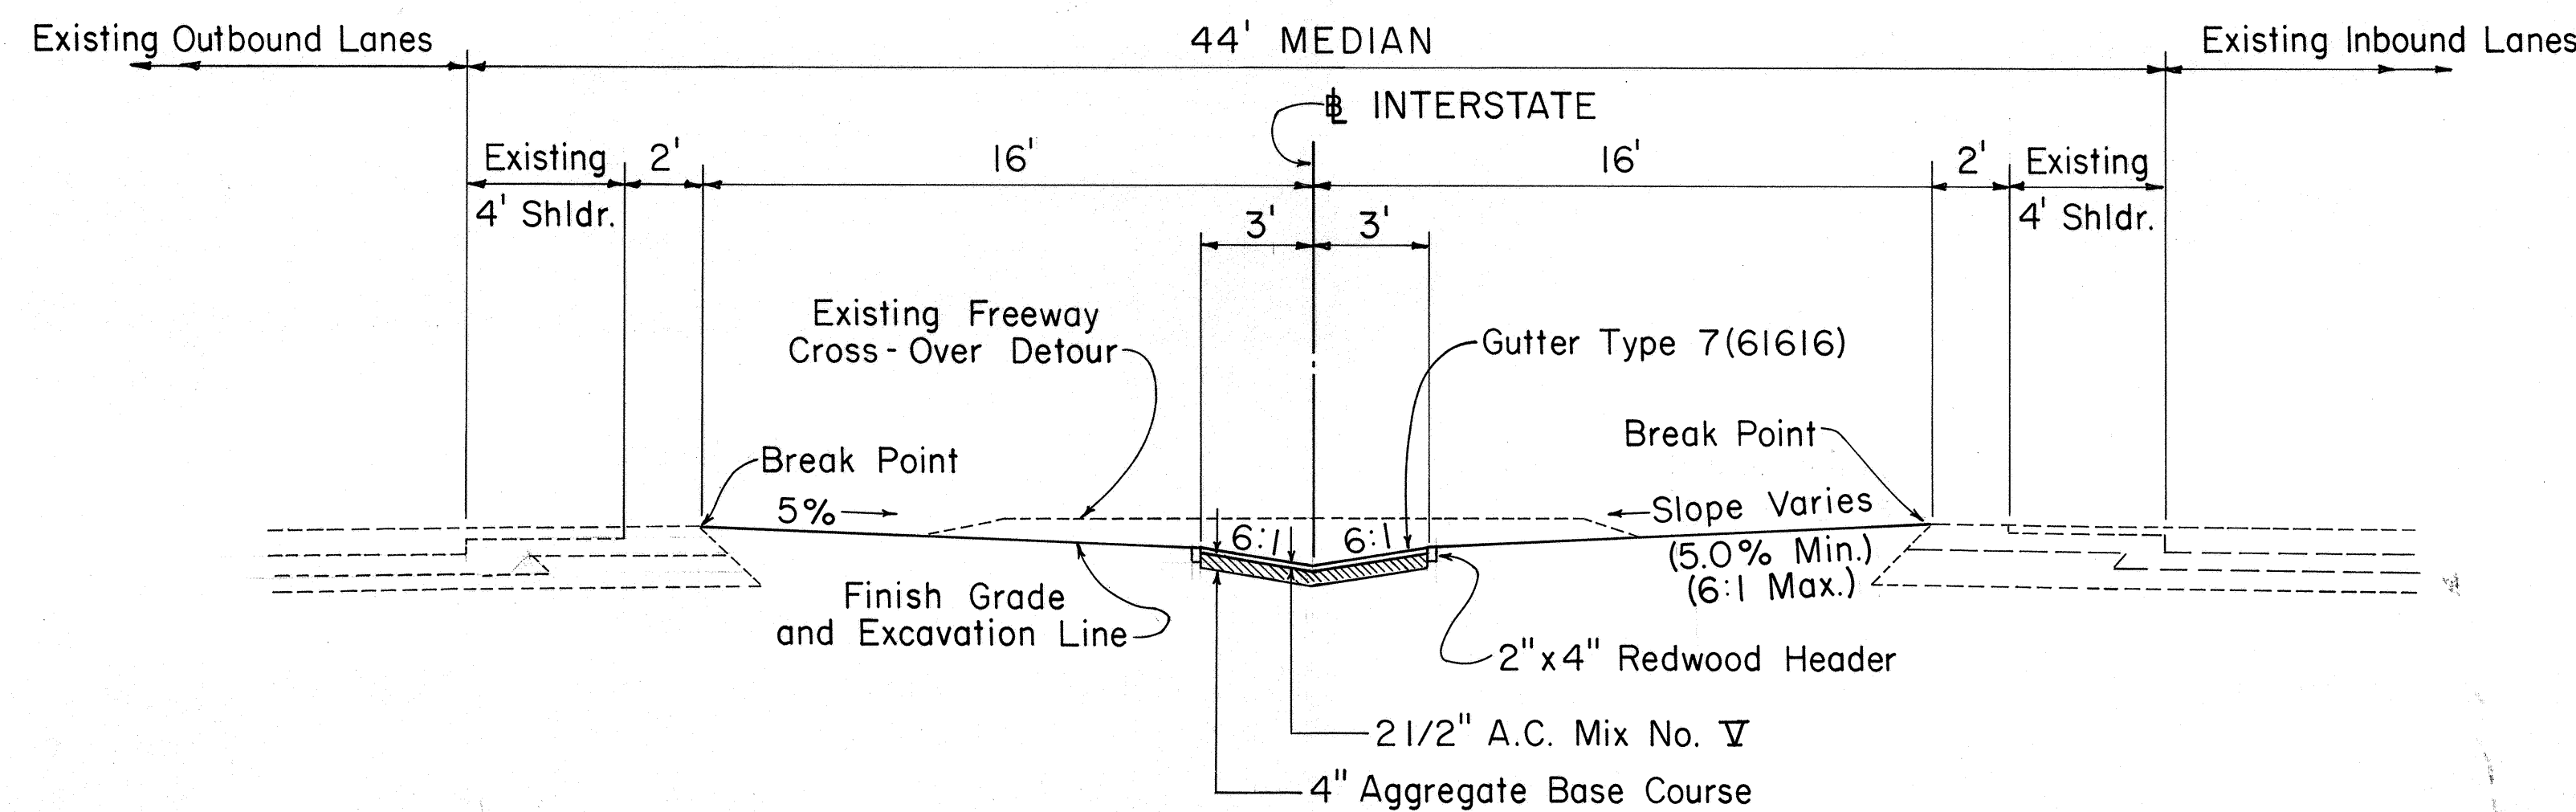

STATE OF HAWAII
DEPARTMENT OF TRANSPORTATION
HIGHWAYS DIVISION

REMOVAL OF DETOUR AT WAHIAWA INTERCHANGE

(H-2 @ Sta. 78+00 ±)

F.A.I. PROJECT NO. I-H2-1(19):0

Scale: As Noted

SHEET No. / OF / SHEETS

DATE	_____
SURVEY PLOTTED BY	_____
DESIGNED BY	_____
NOTED BY	_____
CHECKED BY	_____
ORIGINAL	_____
PLAN	_____
NOTE BOOK	_____
No.	_____