




FED. ROAD DIST. NO.	STATE	PROJ. NO.	FISCAL YEAR	SHEET NO.	TOTAL SHEETS
HAWAII	HAW.	Hwy-0-03-83M	1983	2	16

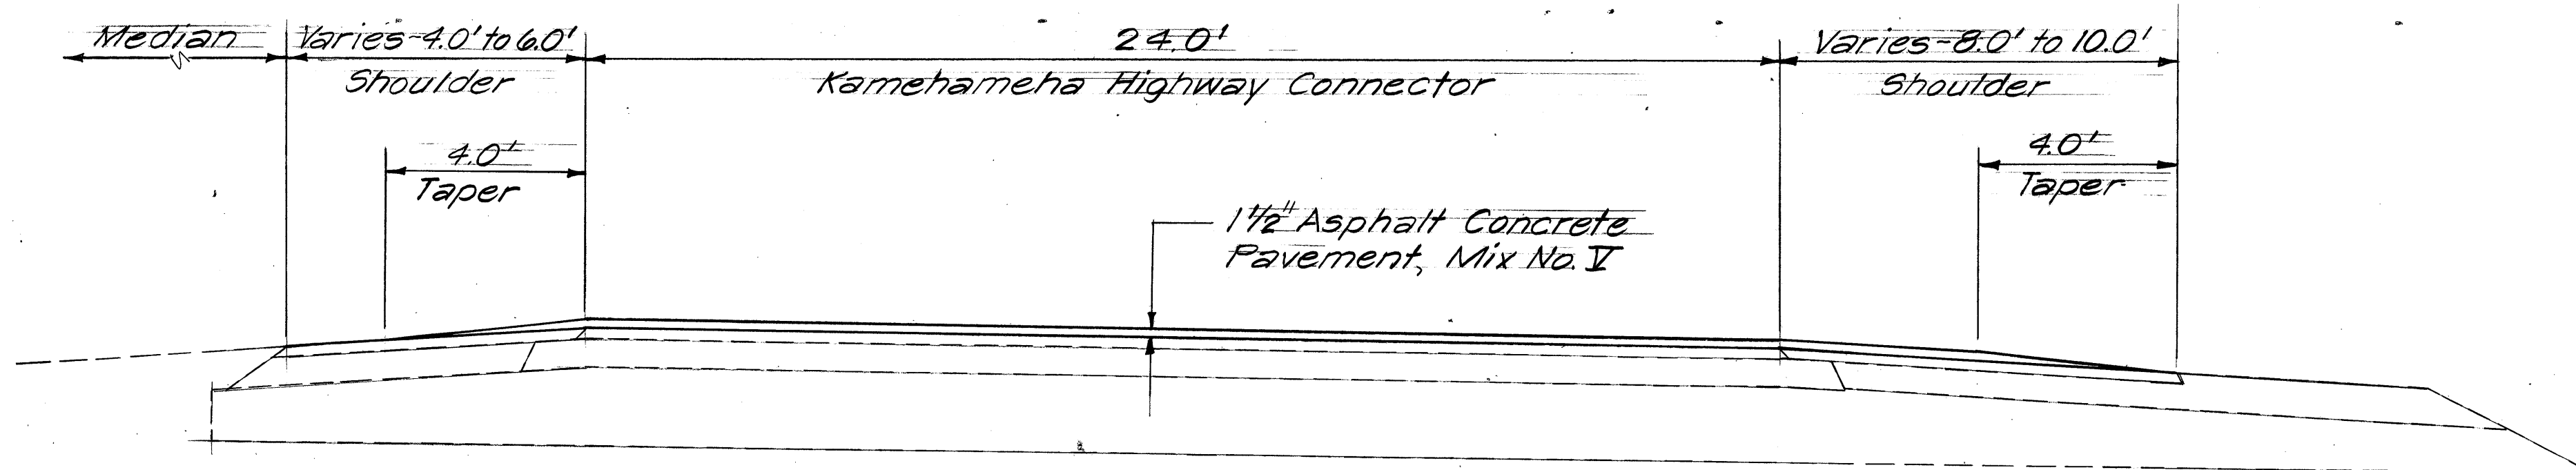


TYPICAL HALF SECTION
KAMEHAMEHA HIGHWAY CONNECTOR
Scale: 3/8" = 1'-0"

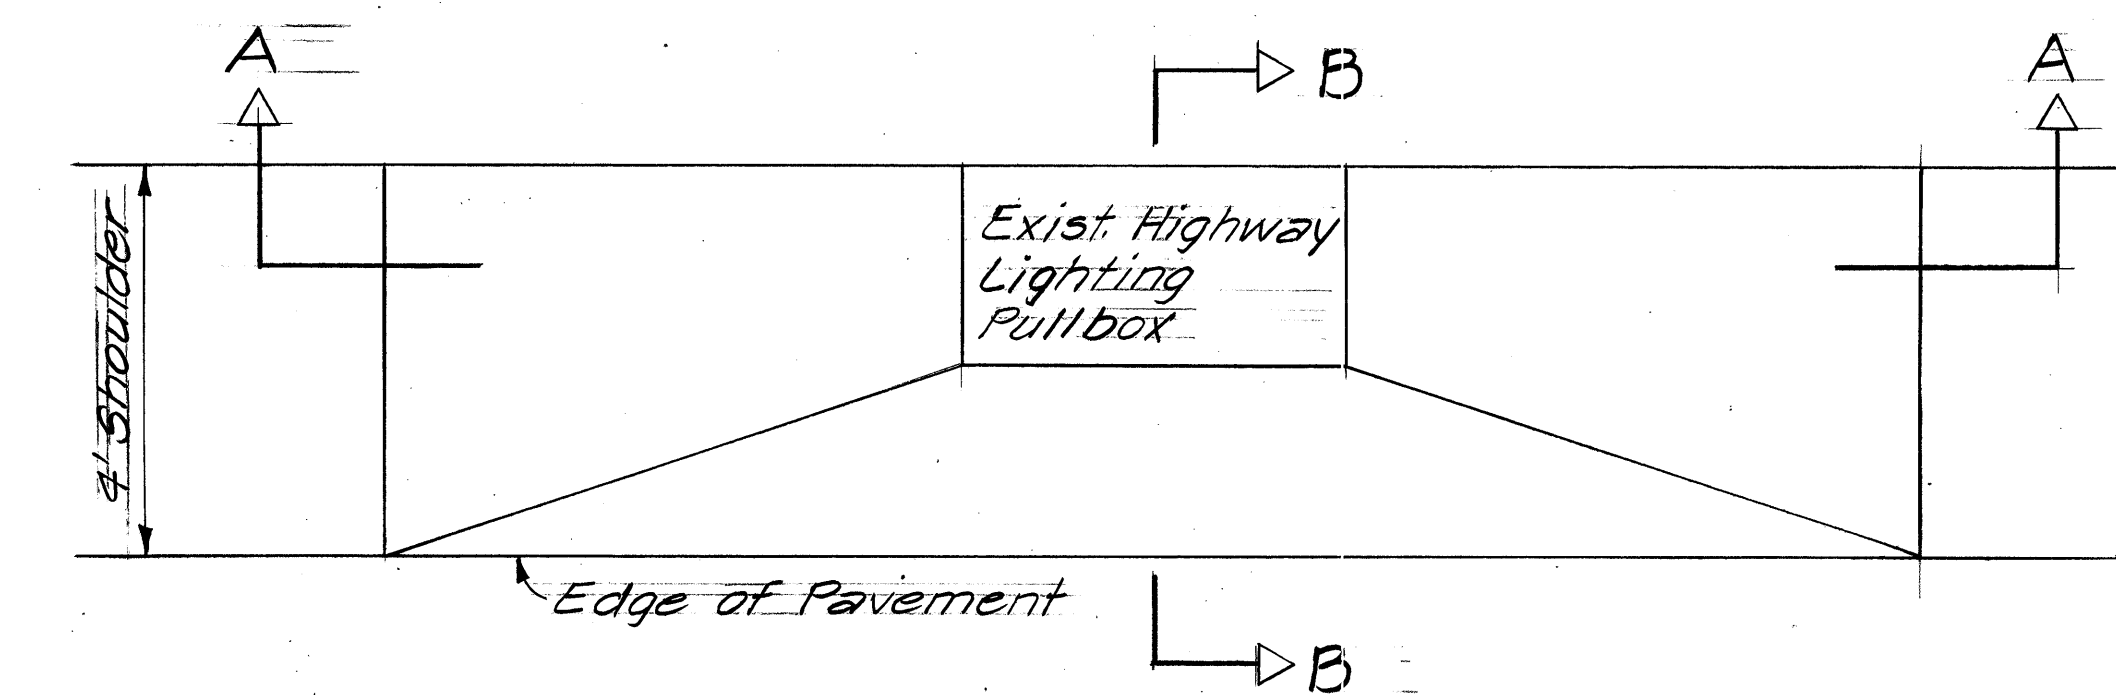


PLAN

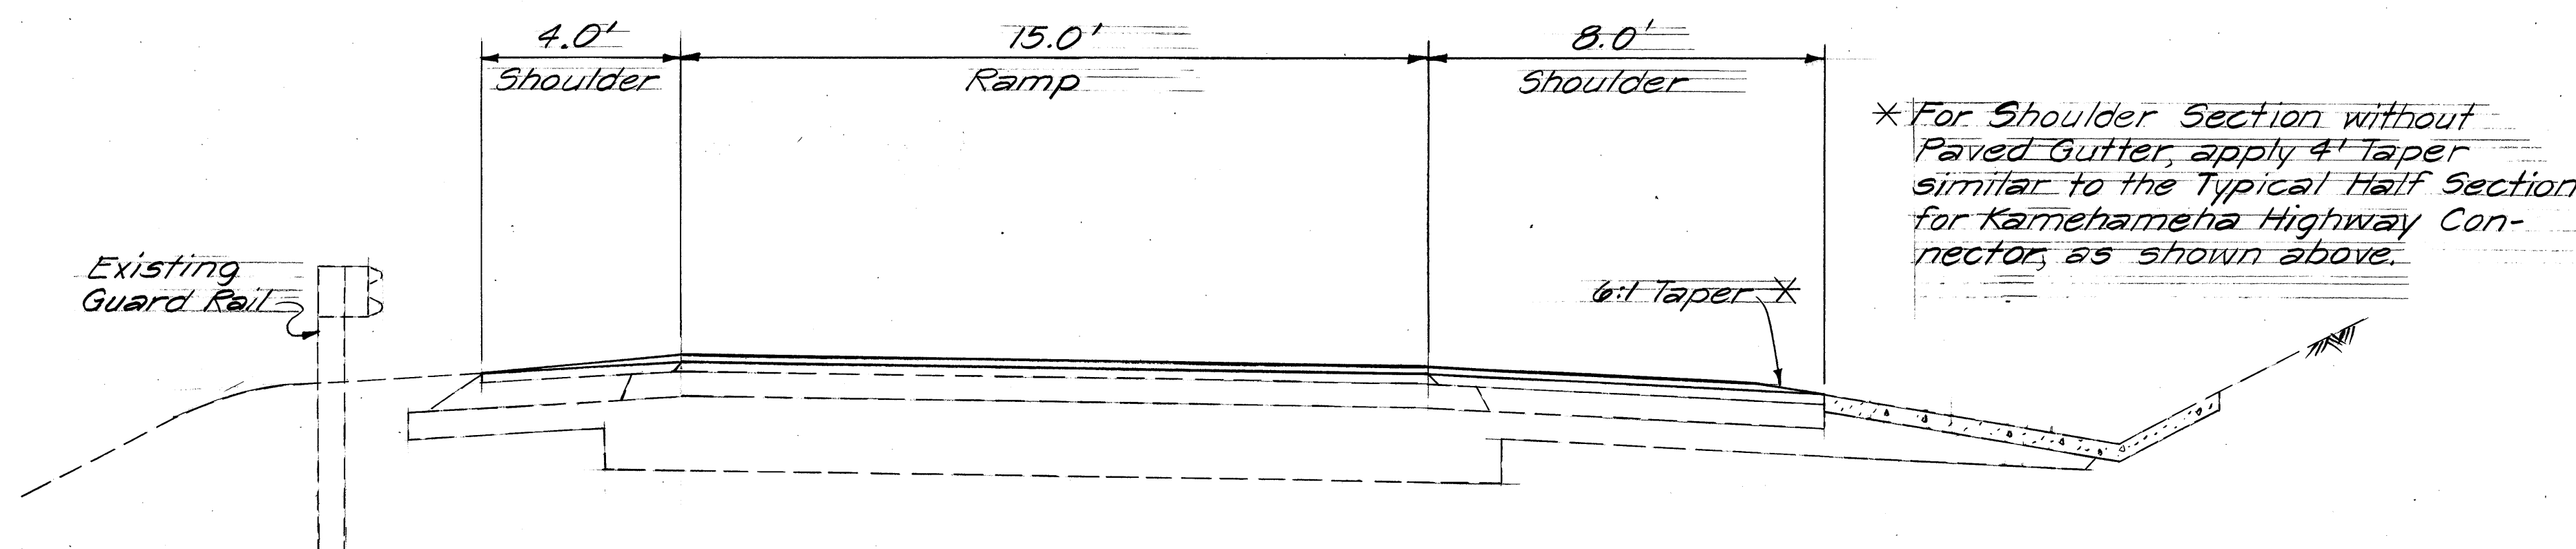


TYPICAL RAMP SECTION
Scale: 3/8" = 1'-0"

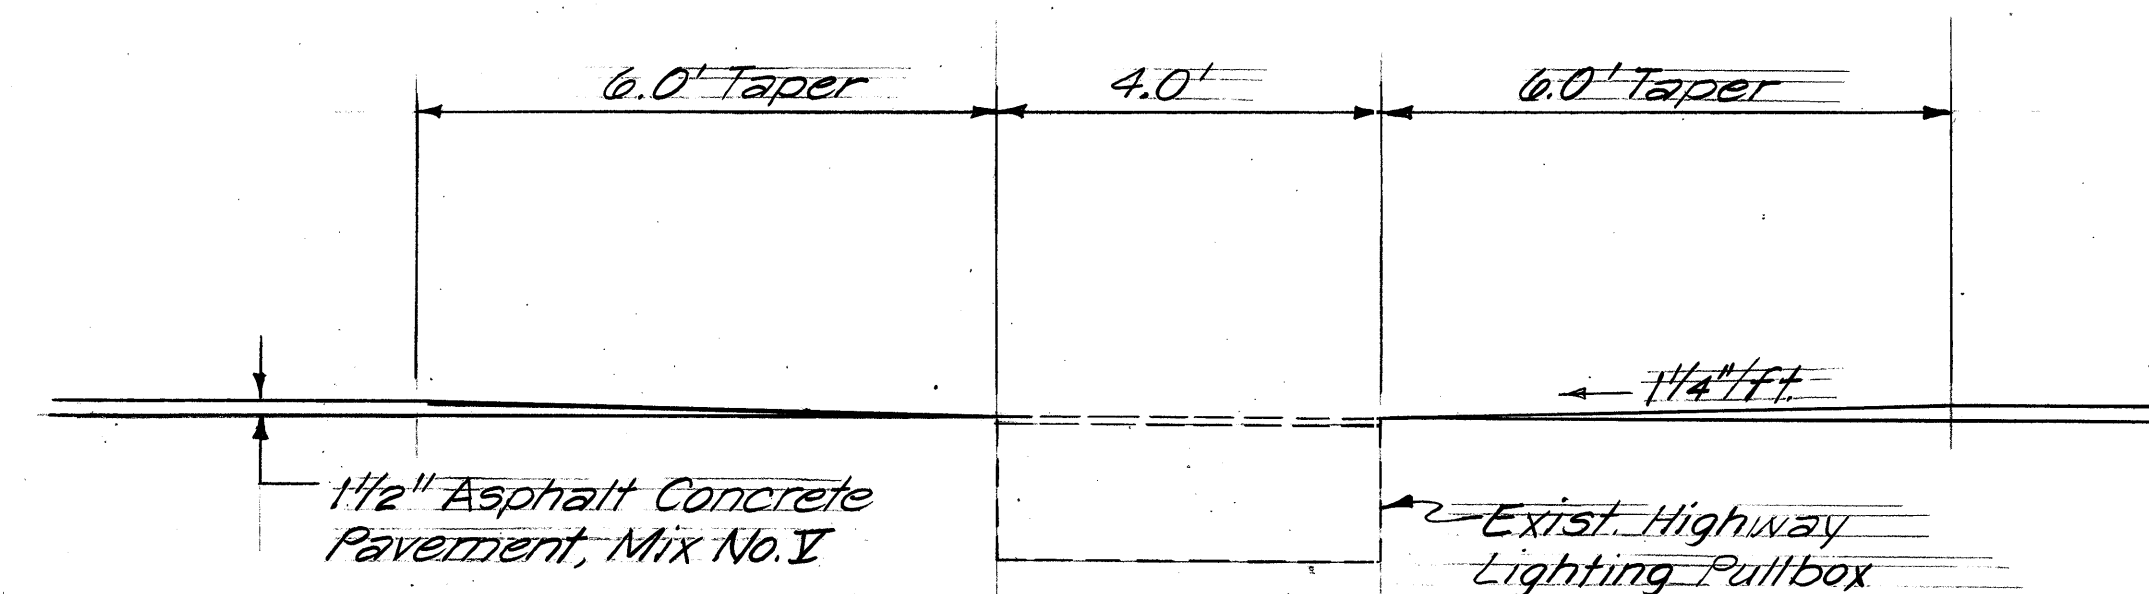


SECTION A-A

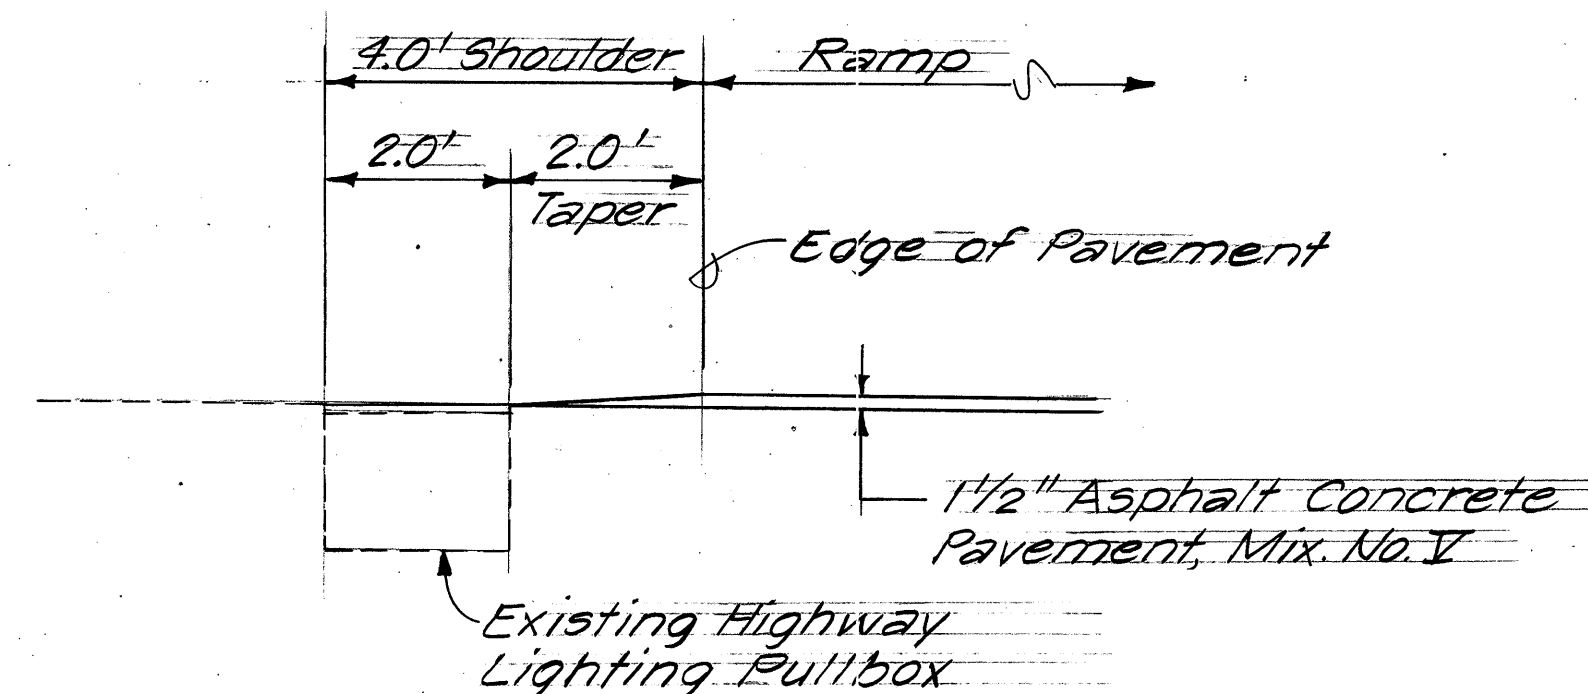

SECTION B-B

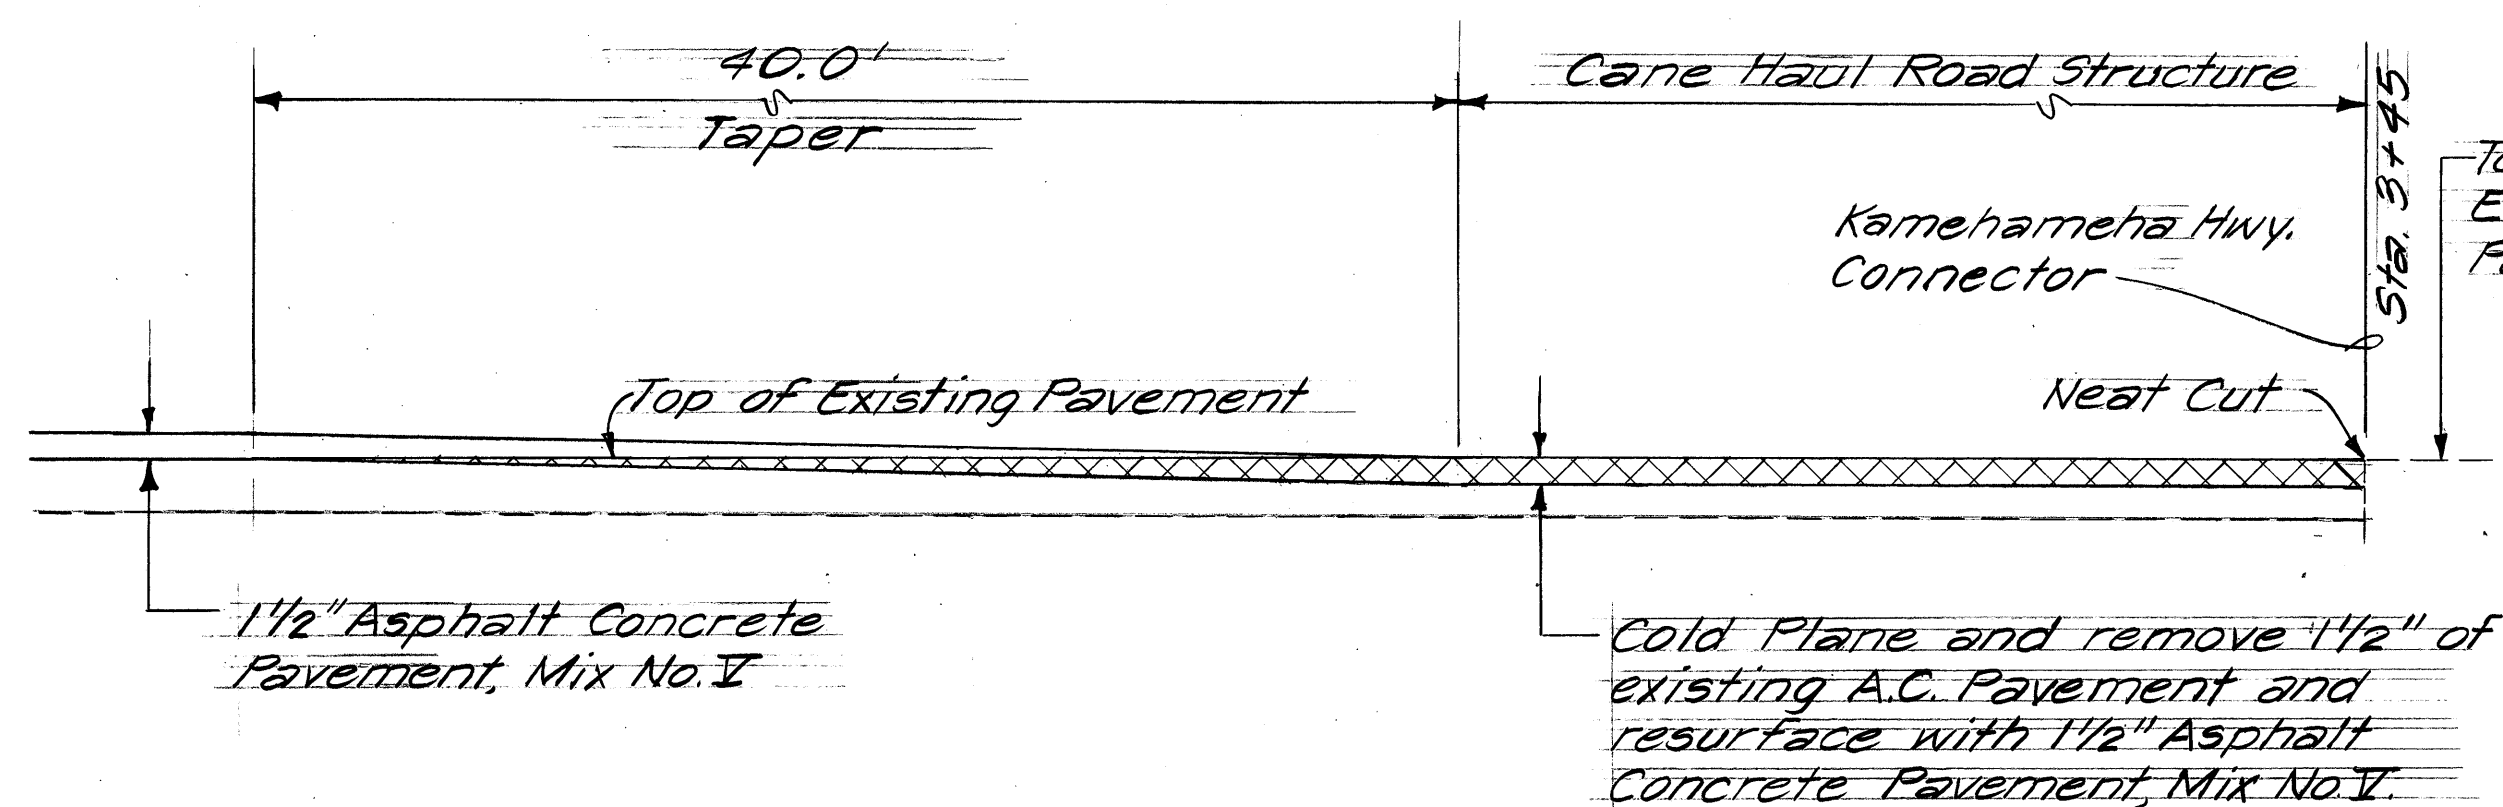

PAVEMENT TRANSITION DETAIL
AT CANE HAUL ROAD STRUCTURE ON
KAMEHAMEHA HIGHWAY CONNECTOR
STA. 3+45
Scale: 1" = 1'-0"

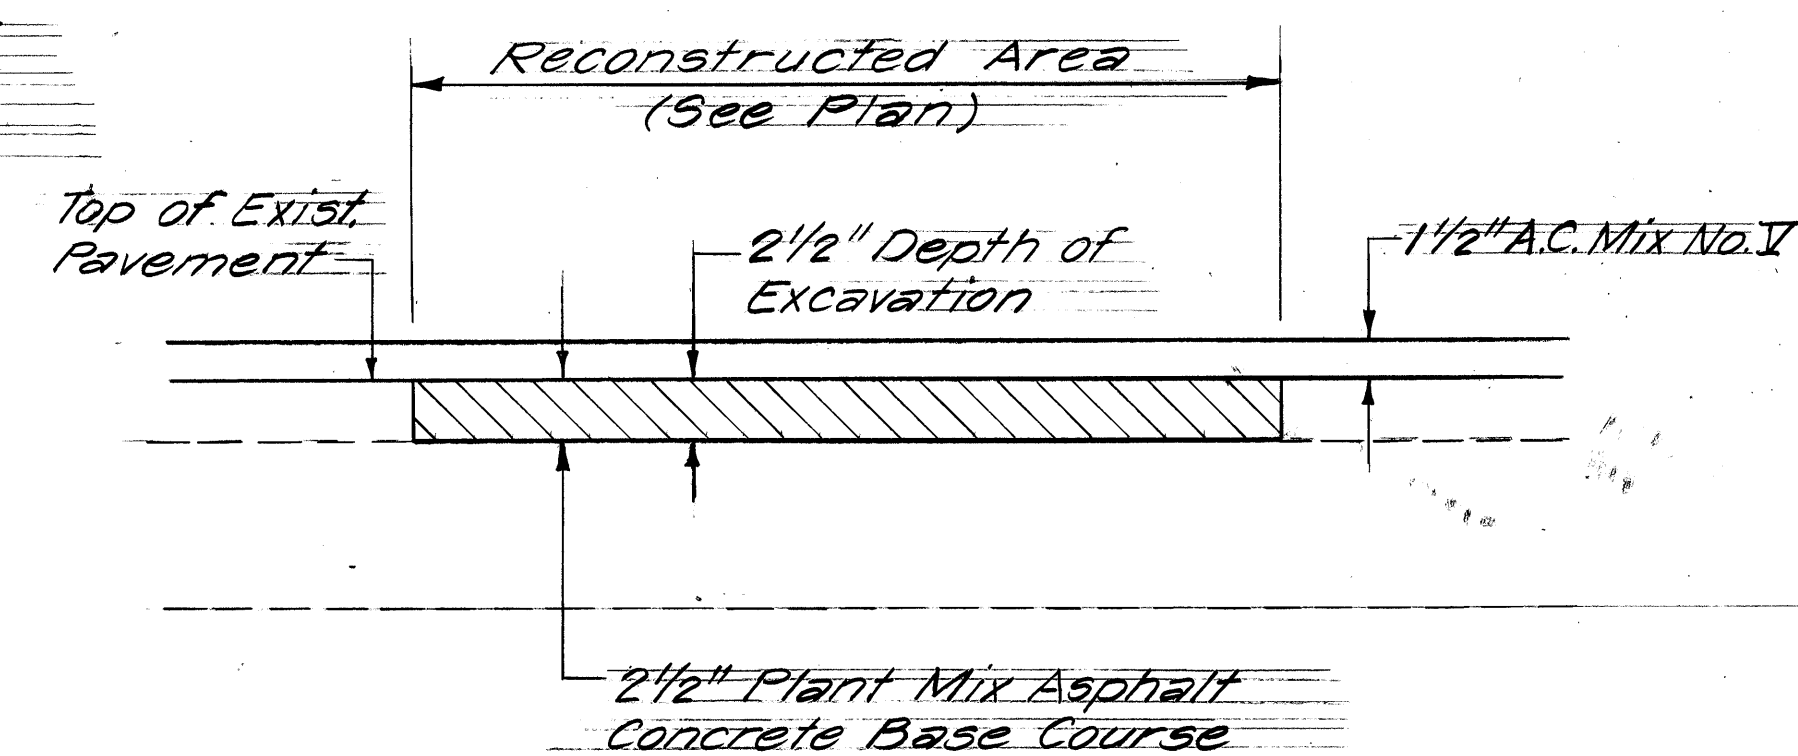


RECONSTRUCTED PAVEMENT DETAIL
KAMEHAMEHA HIGHWAY INBOUND LANE
STA. 14+15
Scale: 1 1/2" = 1'-0"

PAVEMENT TRANSITION DETAIL
AT HIGHWAY LIGHTING PULLBOXES
Scale: 1/2" = 1'-0"


STATE OF HAWAII
DEPARTMENT OF TRANSPORTATION
LAND TRANSPORTATION FACILITIES DIVISION
<u>TYPICAL SECTION</u>
WAIKAWA I.C. COMPLEX RESURFACING
KAMEHAMEHA HIGHWAY CONNECTOR
AND
WAIKAWA STREET REALIGNMENT
PROJECT No. HWY-0-03-83M
Scale: As Noted Date: Feb. 1983
SHEET No. 1 OF 2 SHEETS

FED. ROAD DIST. NO.	STATE	PROJ. NO.	FISCAL YEAR	SHEET NO.	TOTAL SHEETS
HAWAII	HAW.	HWY-0-03-83M	1983	3	16

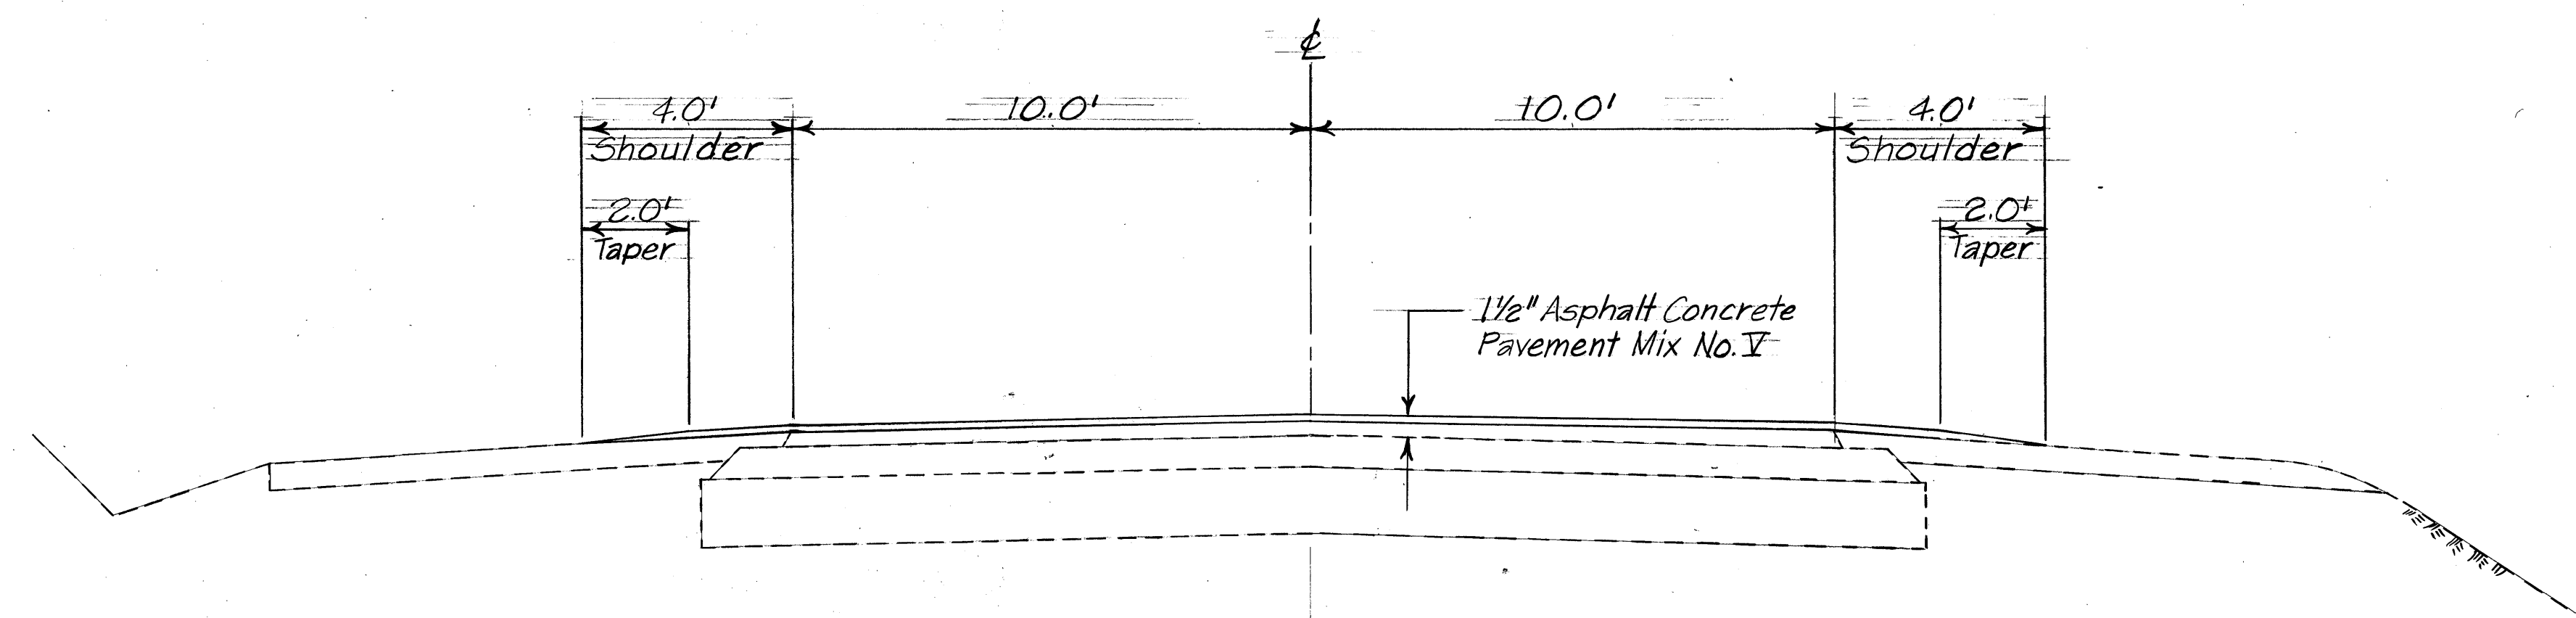


TYPICAL SECTION - WAIPAHO STREET REALIGNMENT

STA. 8+17 to STA. 15+60 Left
STA. 8+17 to STA. 20+90 Right
Scale: 3/8" = 1'-0"

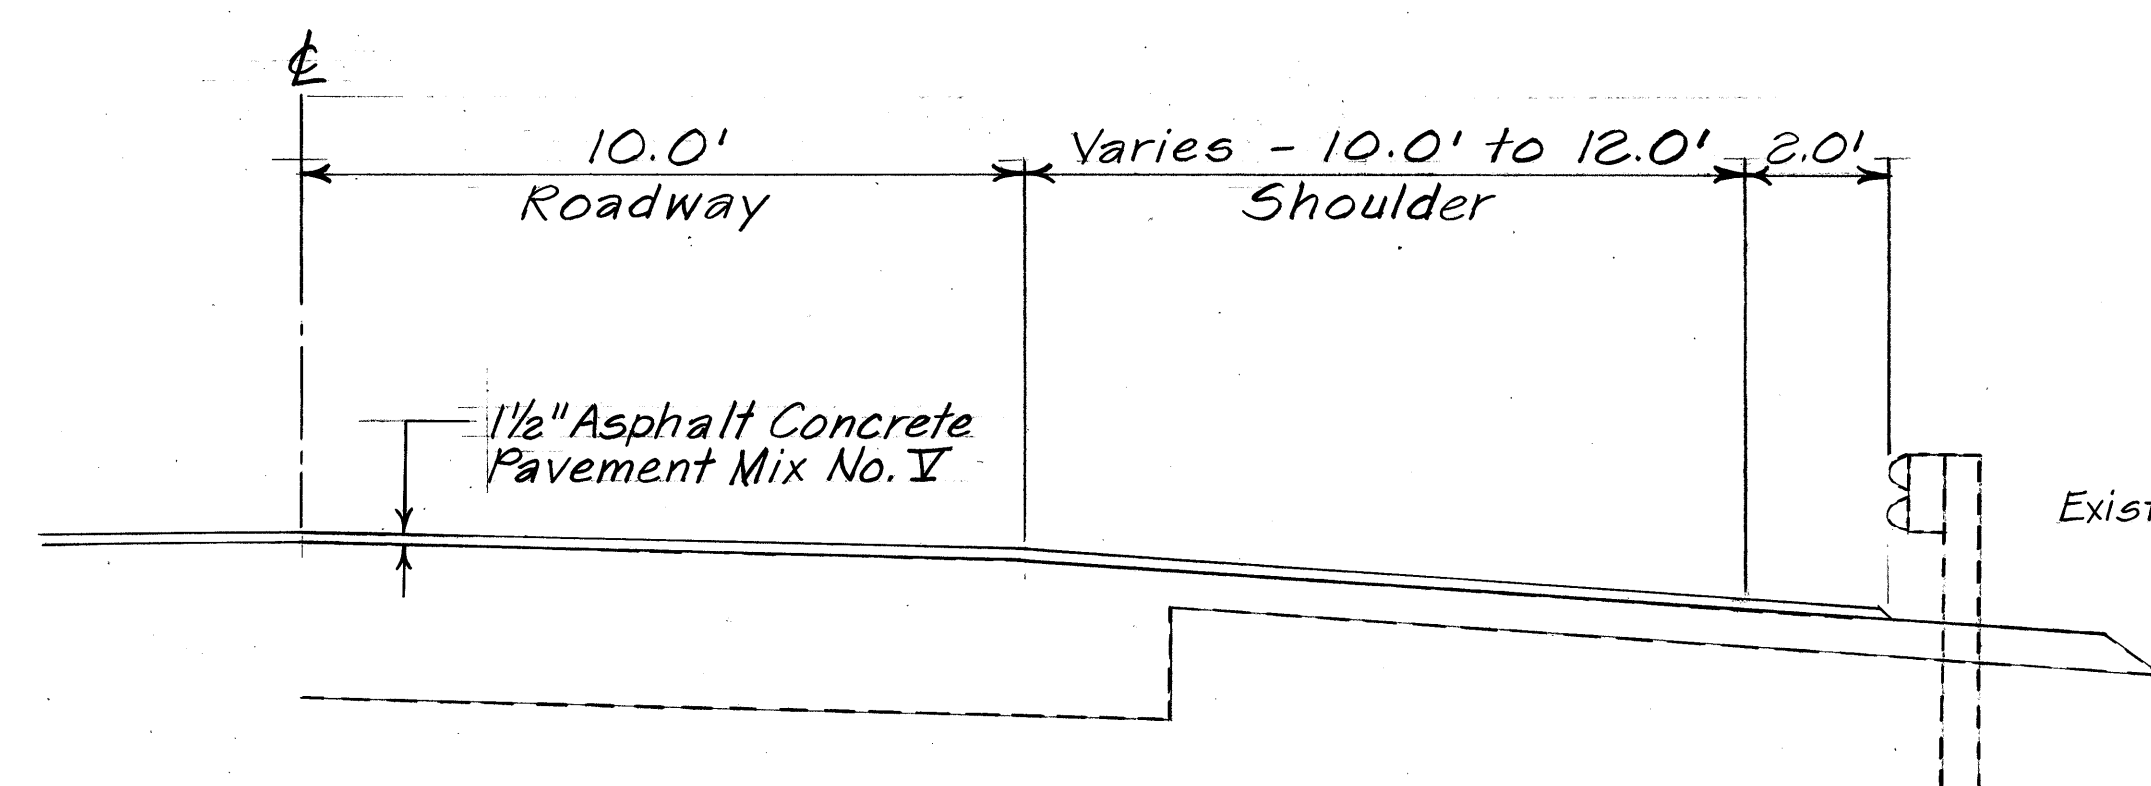


TYPICAL HALF SECTION - WAIPAHO STREET REALIGNMENT

STA. 0+60 to STA. 4+85
Scale: 3/8" = 1'-0"

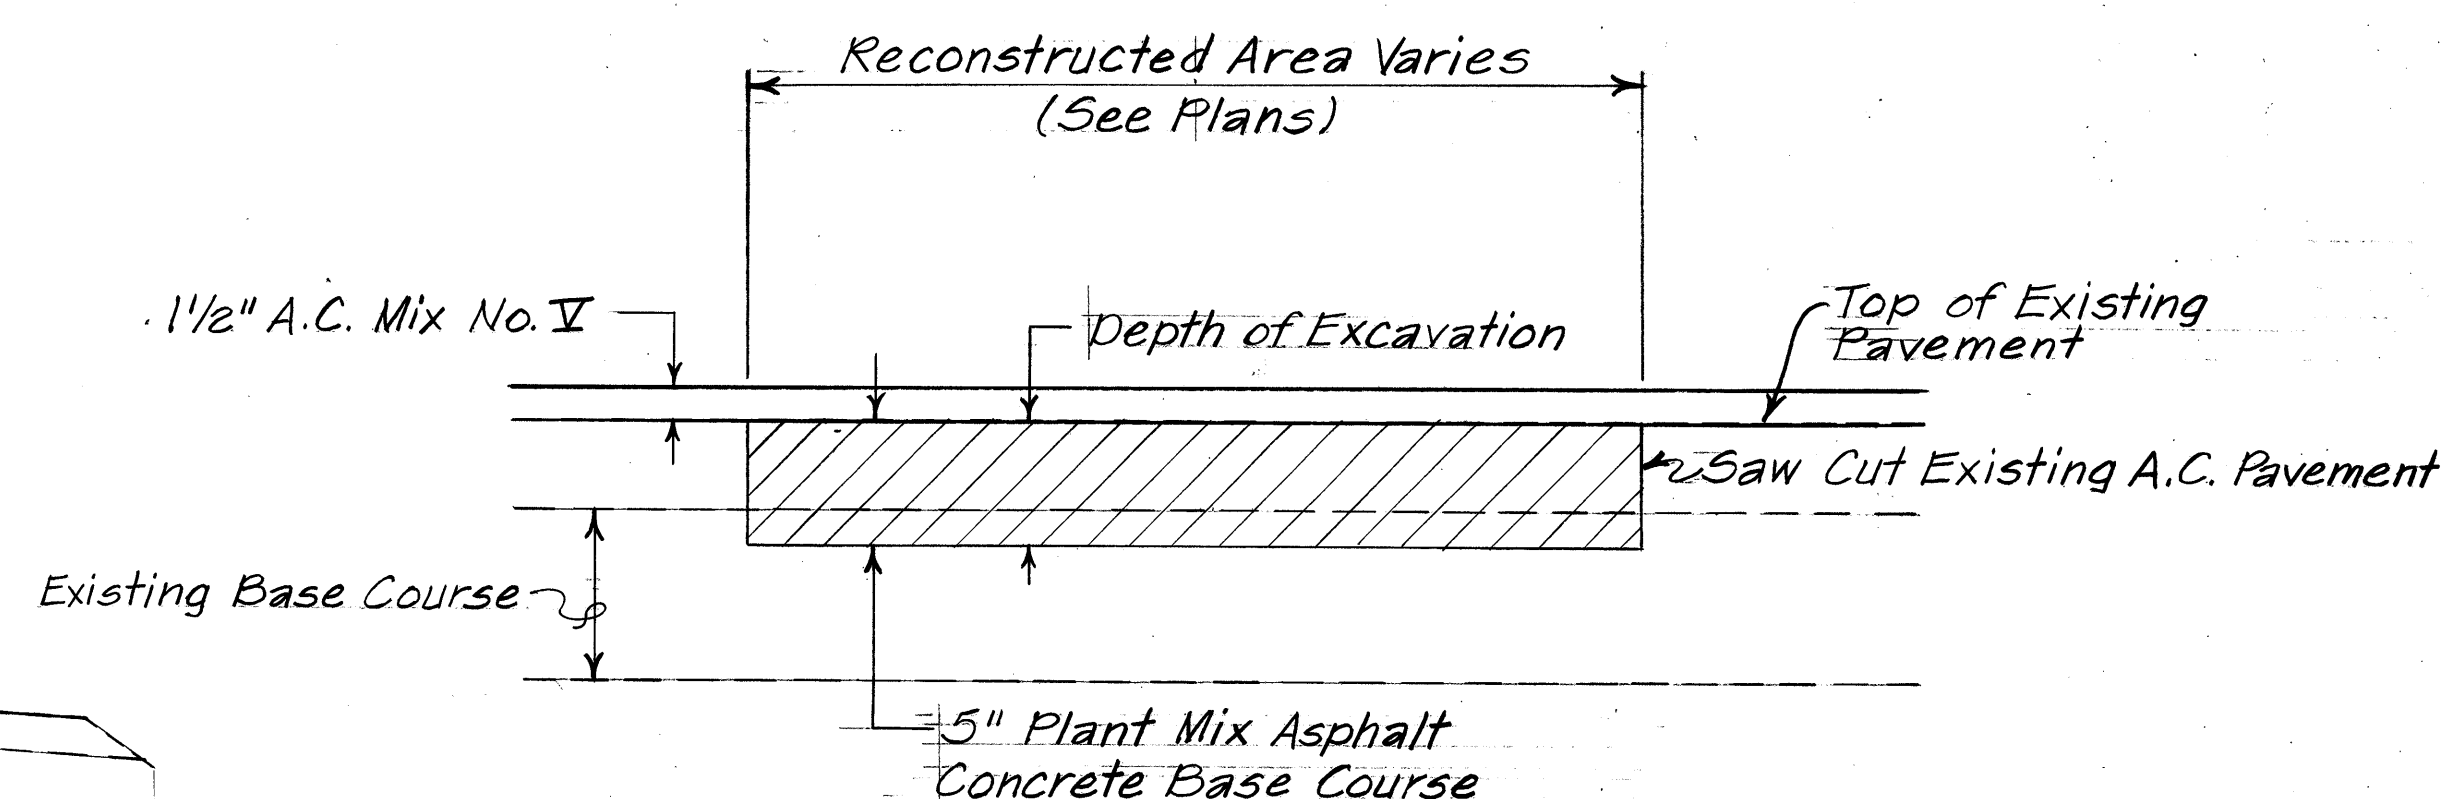


RECONSTRUCTED PAVEMENT DETAIL

WAIPAHO STREET REALIGNMENT
Scale: 1 1/2" = 1'-0"

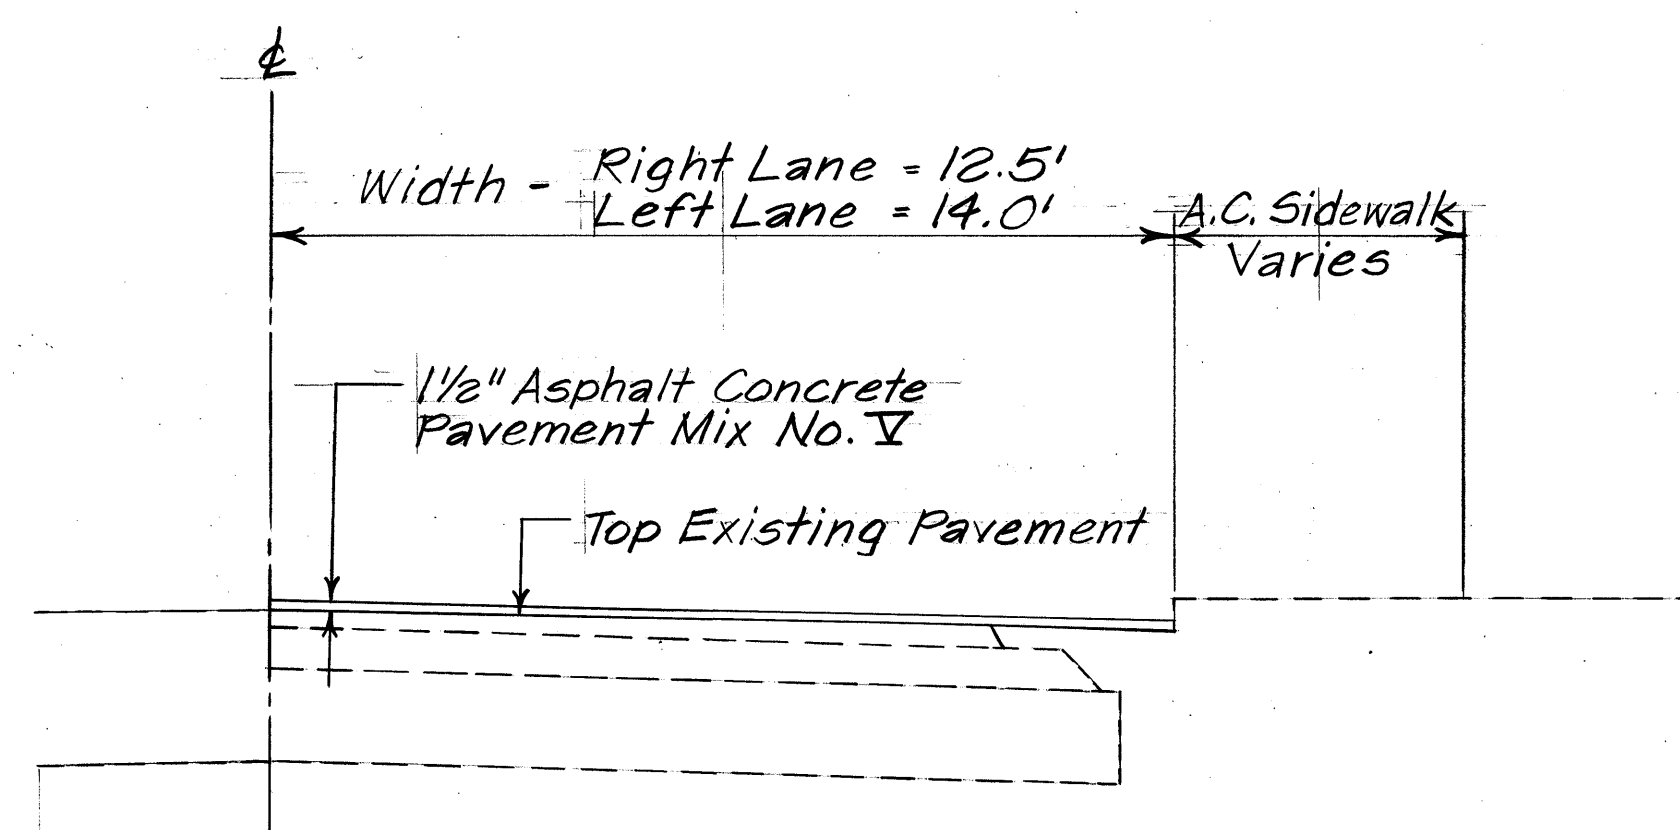

TYPICAL HALF SECTION - WAIPAHO STREET REALIGNMENT

STA. 15+60 Left to Sta. 28+55 Left
STA. 20+90 Right to Sta. 28+55 Right
Scale: 3/8" = 1'-0"

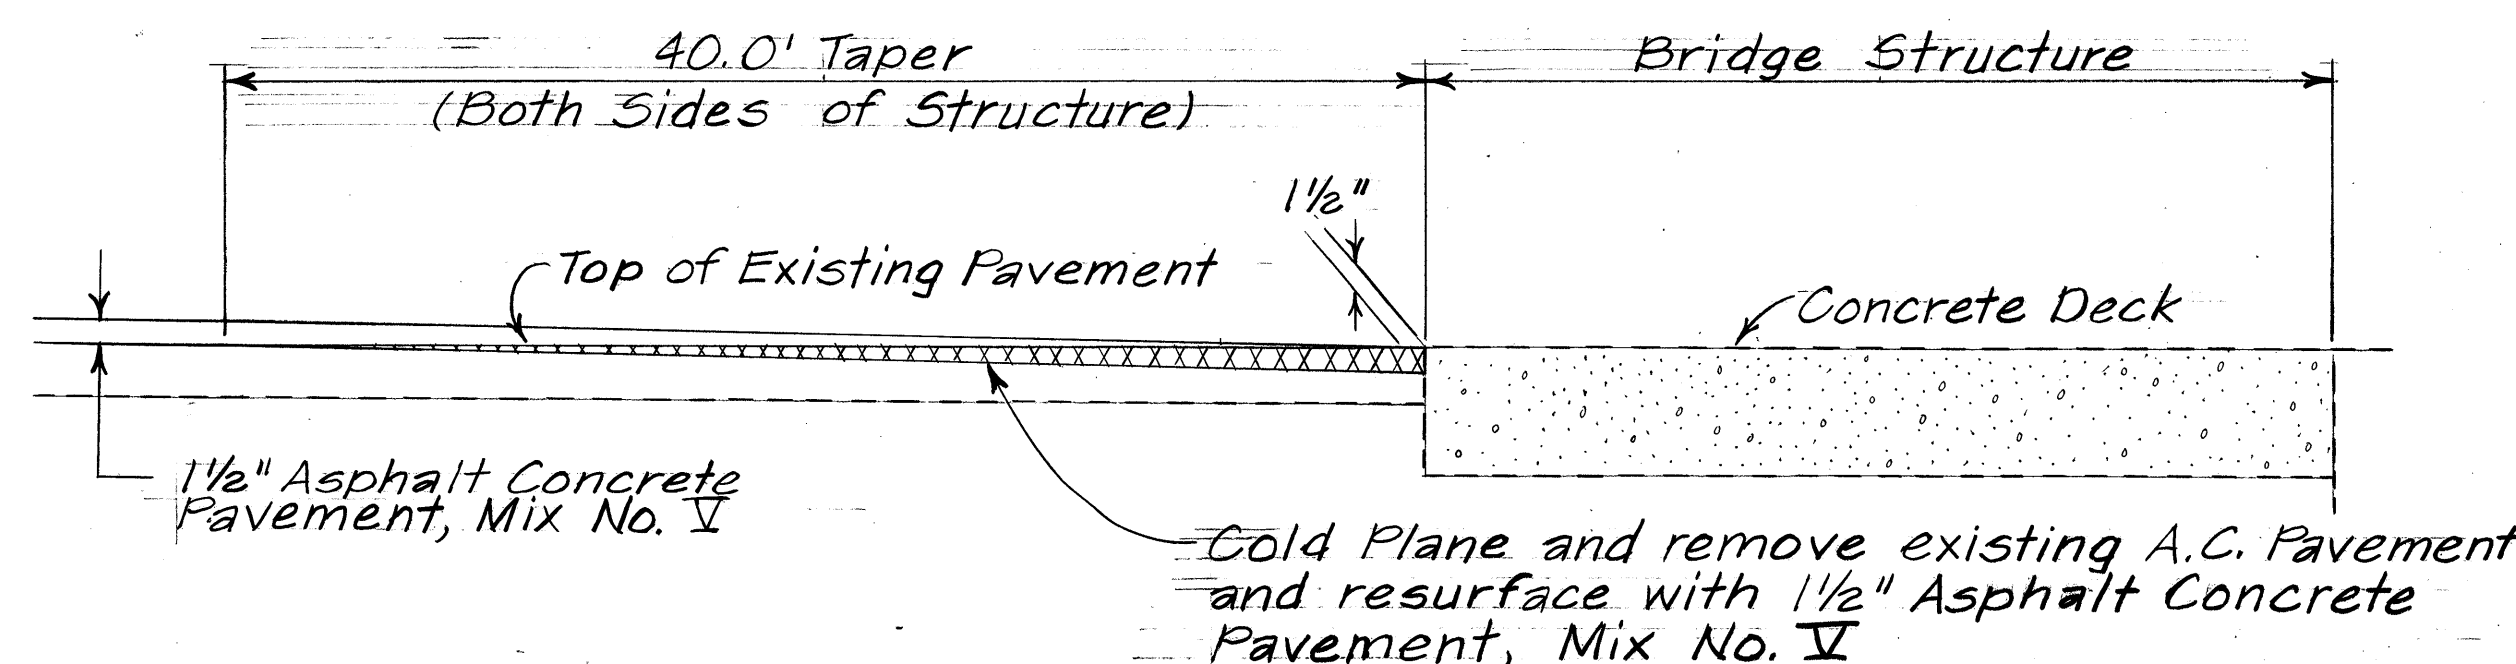

TYPICAL TRANSITION DETAIL AT
BRIDGE STRUCTURES & TRACTOR CROSSING

Scale: 1" = 1'-0"

NOTE:
Delete Cold Planing at Tractor Crossing.

STATE OF HAWAII DEPARTMENT OF TRANSPORTATION LAND TRANSPORTATION FACILITIES DIVISION
<u>TYPICAL SECTION</u>
WAIPAHU I.C. COMPLEX RESURFACING KAMEHAMEHA HIGHWAY CONNECTOR AND WAIPAHU STREET REALIGNMENT
PROJECT NO. HWY-0-03-83M
Scale: As Noted Date: Feb, 1983
SHEET NO. 2 OF 2 SHEETS