



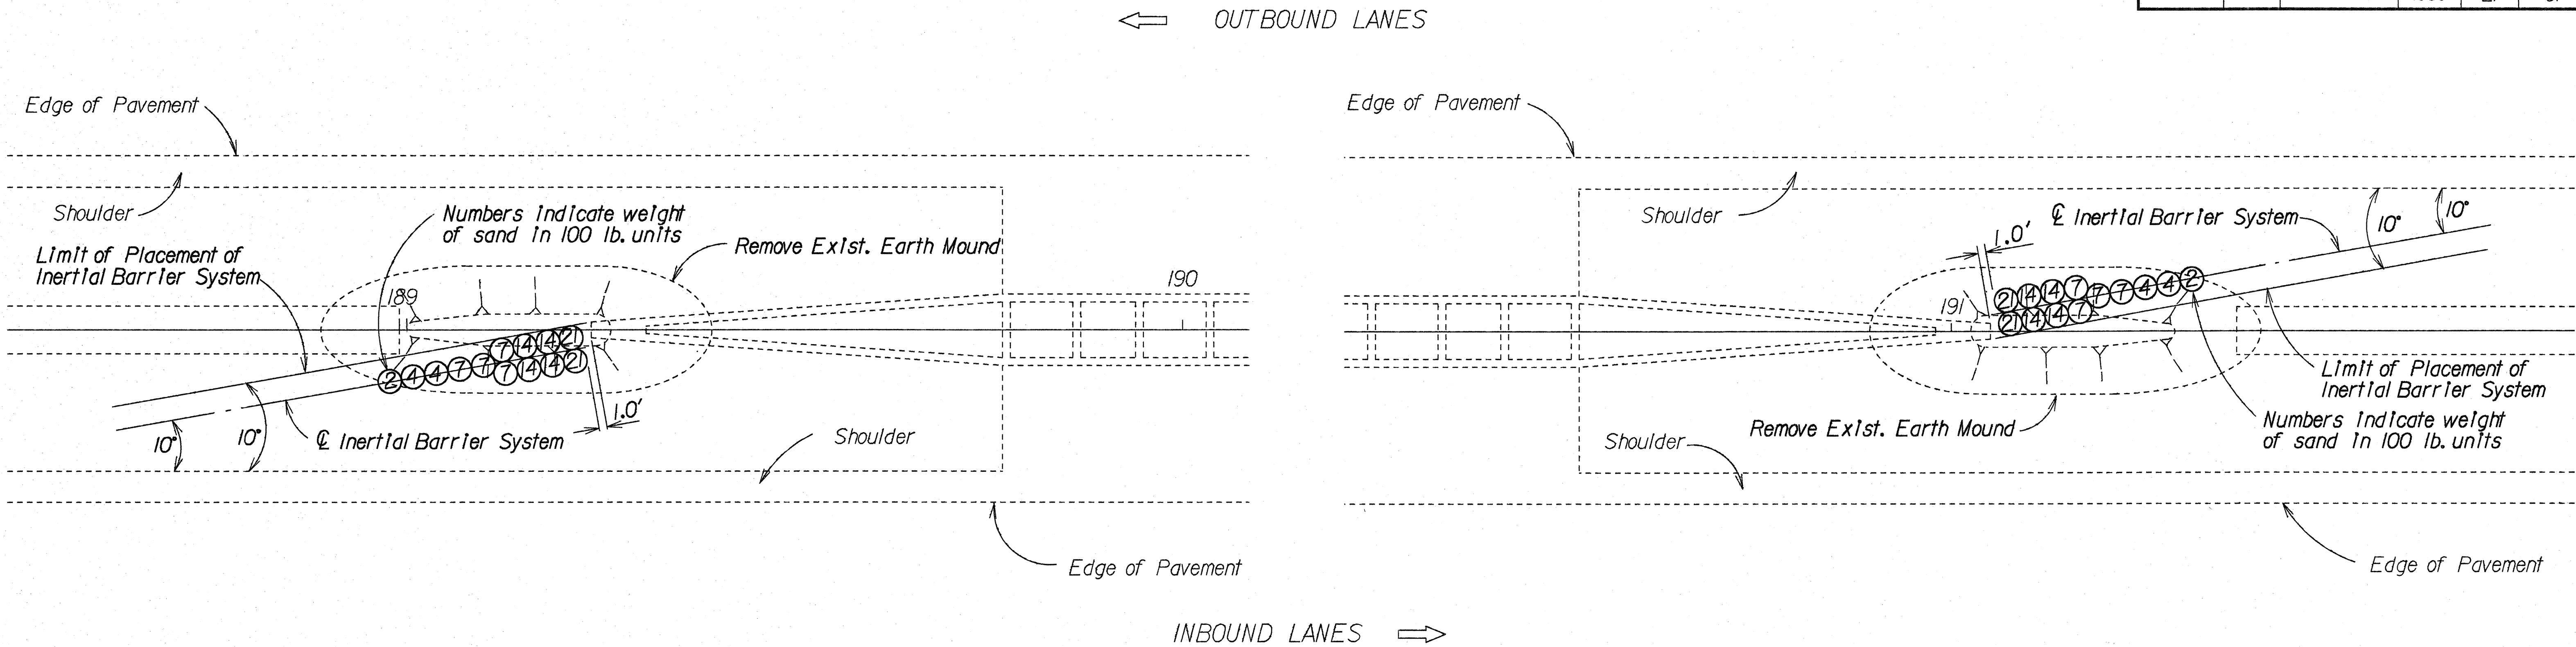


TERMINAL END TREATMENT
INERTIAL BARRIER TYPE II INSTALLATION
Scale: 1" = 10'

QUANTITIES OF INERTIAL BARRIER MODULES	MODULE SIZE BY WEIGHT (LBS.)				
	200	400	700	1400	2100
Sta. 43+30±, Median	1 Ea.	1 Ea.	5 Ea.	4 Ea.	
Sta. 44+80±, Median	1 Ea.	1 Ea.	5 Ea.	4 Ea.	
Sta. 50+00±, 55' o/s Rt.	1 Ea.	1 Ea.	5 Ea.	4 Ea.	
Sta. 57+00±, Median	1 Ea.	2 Ea.	4 Ea.	4 Ea.	2 Ea.
Sta. 62+70±, Median	1 Ea.	2 Ea.	4 Ea.	4 Ea.	2 Ea.
Sta. 70+50±, Median	1 Ea.	2 Ea.	4 Ea.	4 Ea.	2 Ea.
Sta. 76+60±, Median	1 Ea.	2 Ea.	4 Ea.	4 Ea.	2 Ea.
Sta. 98+25±, Median	1 Ea.	2 Ea.	4 Ea.	4 Ea.	2 Ea.
Sta. 99+90±, Median	1 Ea.	2 Ea.	4 Ea.	4 Ea.	2 Ea.
Sta. 127+00±, Median	1 Ea.	2 Ea.	4 Ea.	4 Ea.	2 Ea.
Sta. 141+00±, Median	1 Ea.	2 Ea.	4 Ea.	4 Ea.	2 Ea.
Sta. 189+15±, Median	1 Ea.	2 Ea.	4 Ea.	4 Ea.	2 Ea.
Sta. 191+20±, Median	1 Ea.	2 Ea.	4 Ea.	4 Ea.	2 Ea.
TOTAL	13 Ea.	23 Ea.	55 Ea.	52 Ea.	20 Ea.

NOTE: Numbers Indicate Weight of Sand in 100 lb. Units

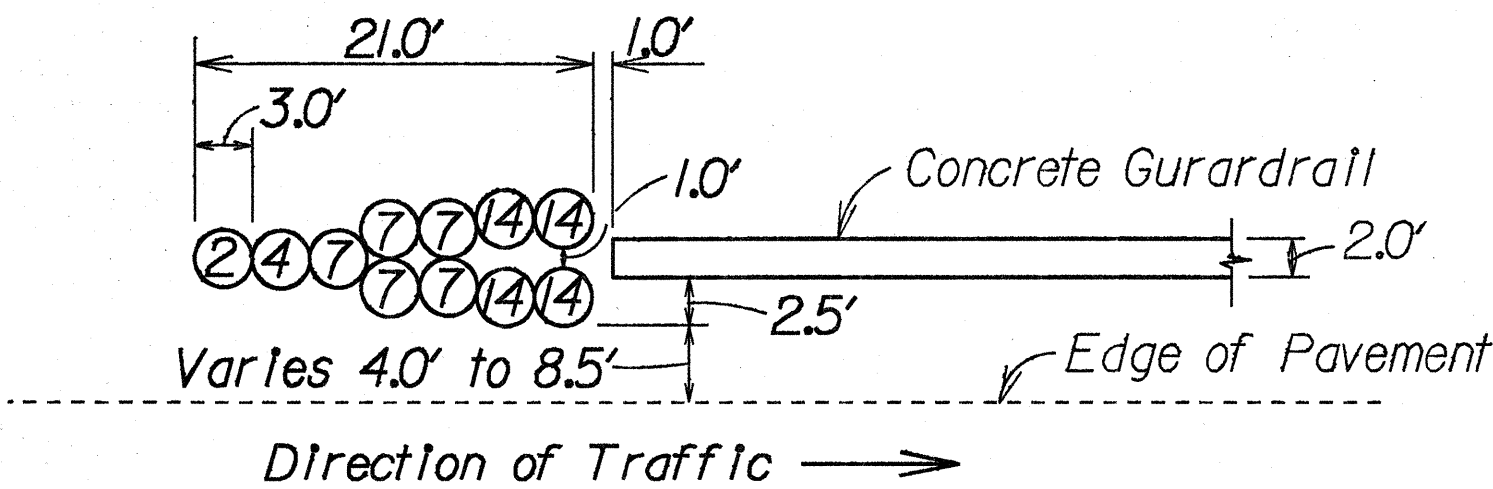

TERMINAL END TREATMENT
INERTIAL BARRIER TYPE I INSTALLATION
Scale: 1" = 10'

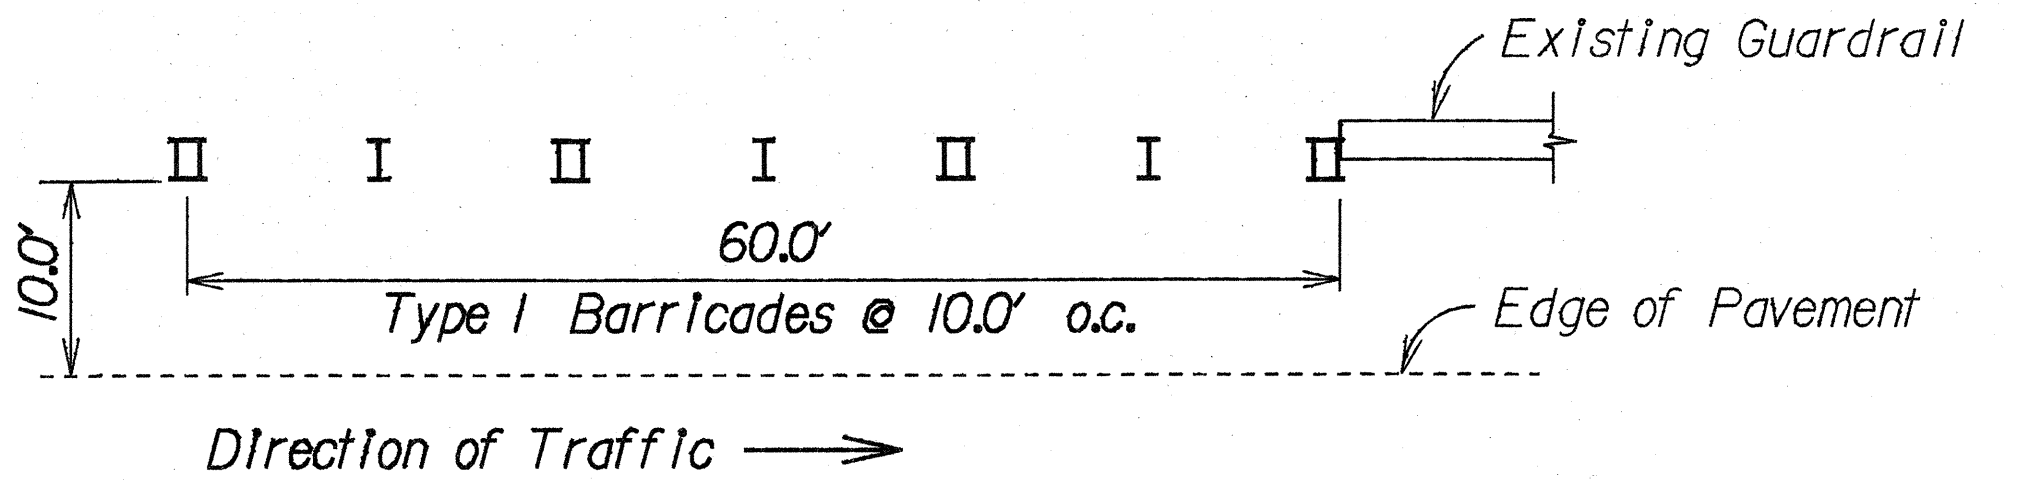

LEGEND
I Type I Barricade
II Type I Barricade with Flasher

TYPICAL NON-WORKING HOURS TEMPORARY
TRAFFIC CONTROL AT BARRIER NOSE APPROACH*
Scale: 1" = 10'

*NOTE: The maximum time of exposure to these Non-Working Hours Temporary Traffic Control at Barrier Nose Approaches shall be 2 calendar days at each location.

STATE OF HAWAII
DEPARTMENT OF TRANSPORTATION
HIGHWAYS DIVISION
**INERTIAL BARRIER SYSTEM
DETAILS AND SCHEDULE**
INTERSTATE RTE. H-2 IMPROVEMENTS
Wailawa I.C. to Wailawa I.C.
F.A.J. PROJECT NO. 1R-H2-1(24)
Scale: As Shown Date: May, 1989
SHEET No. 1 OF 1 SHEETS