
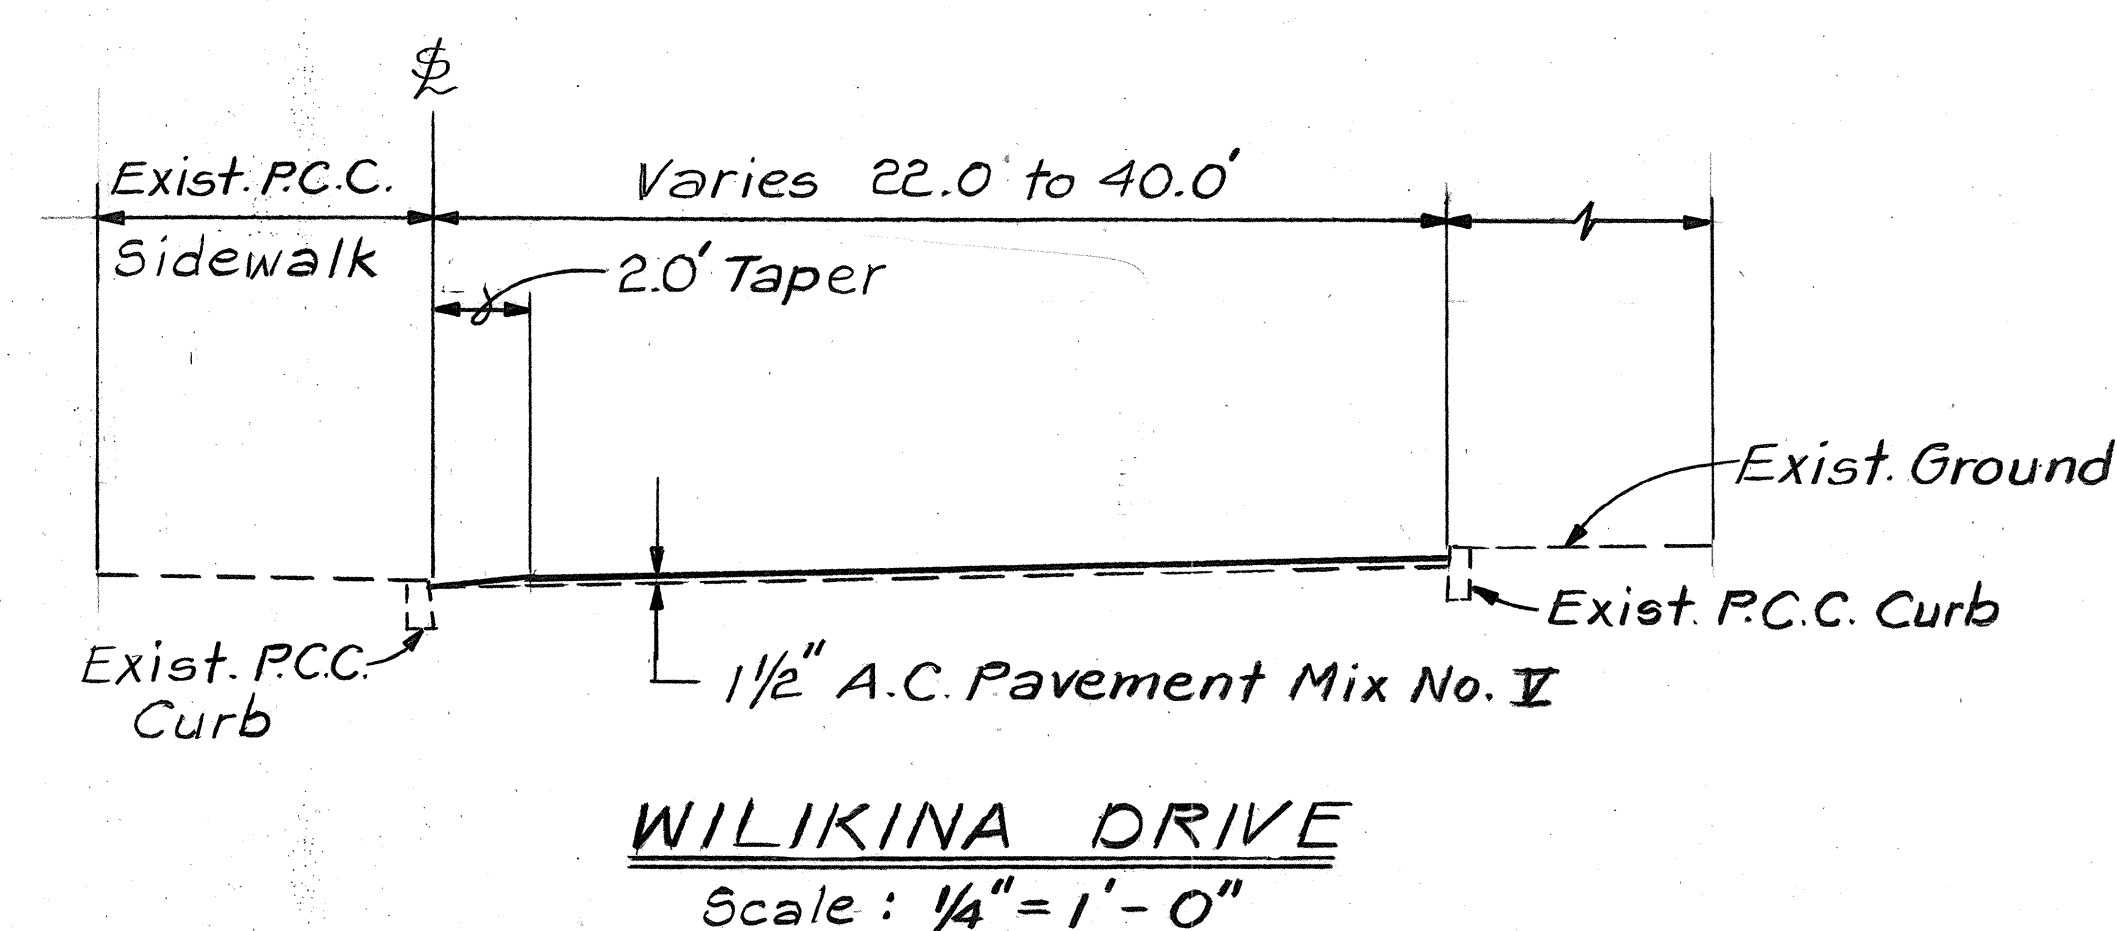
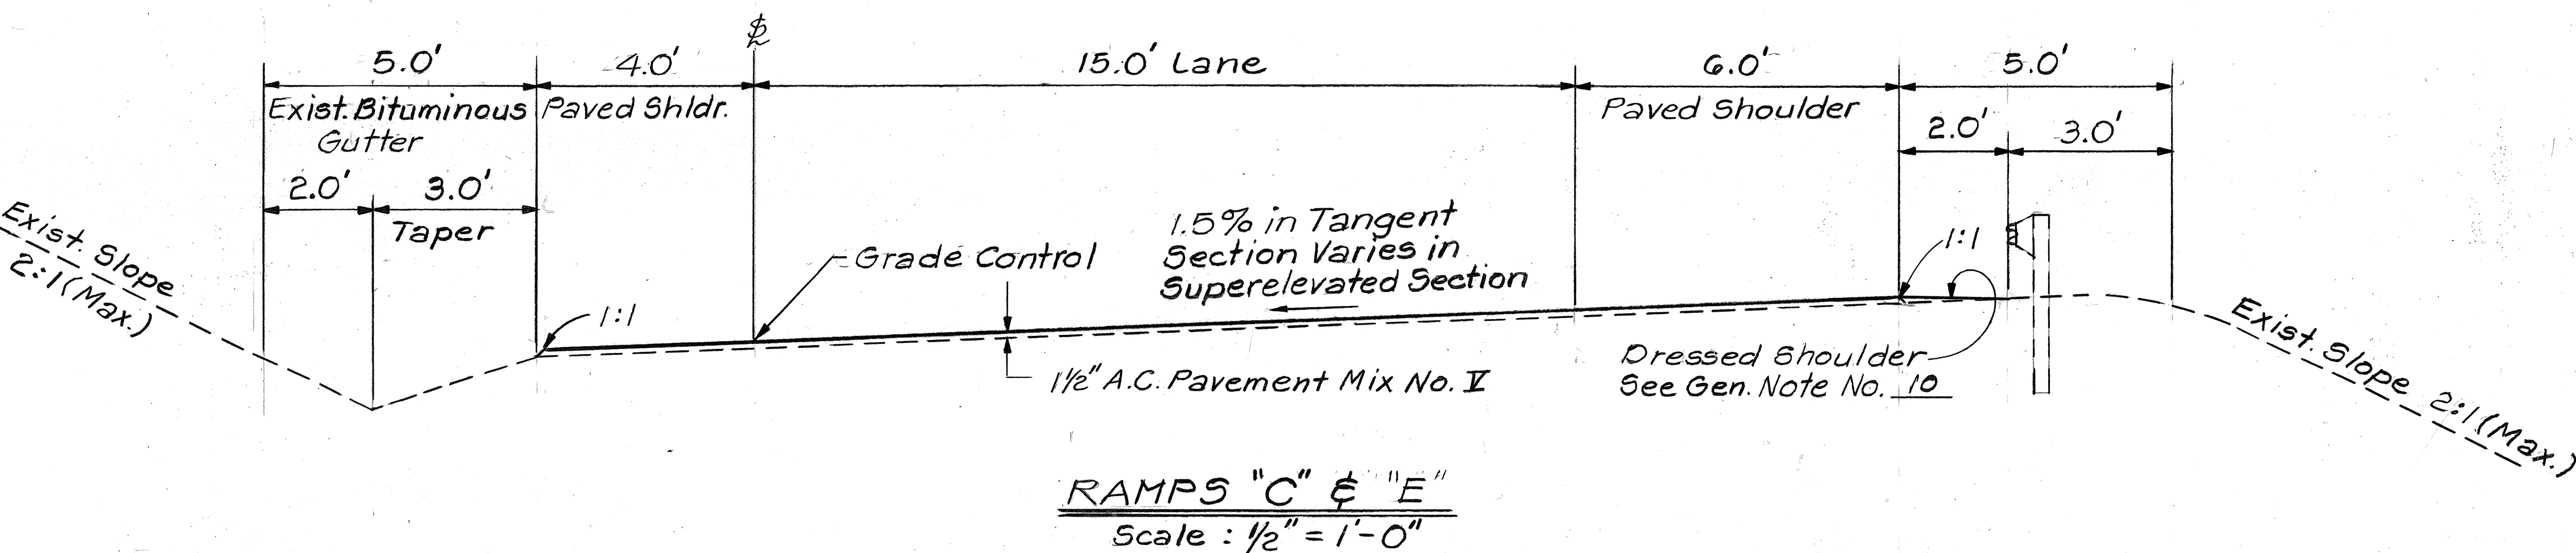
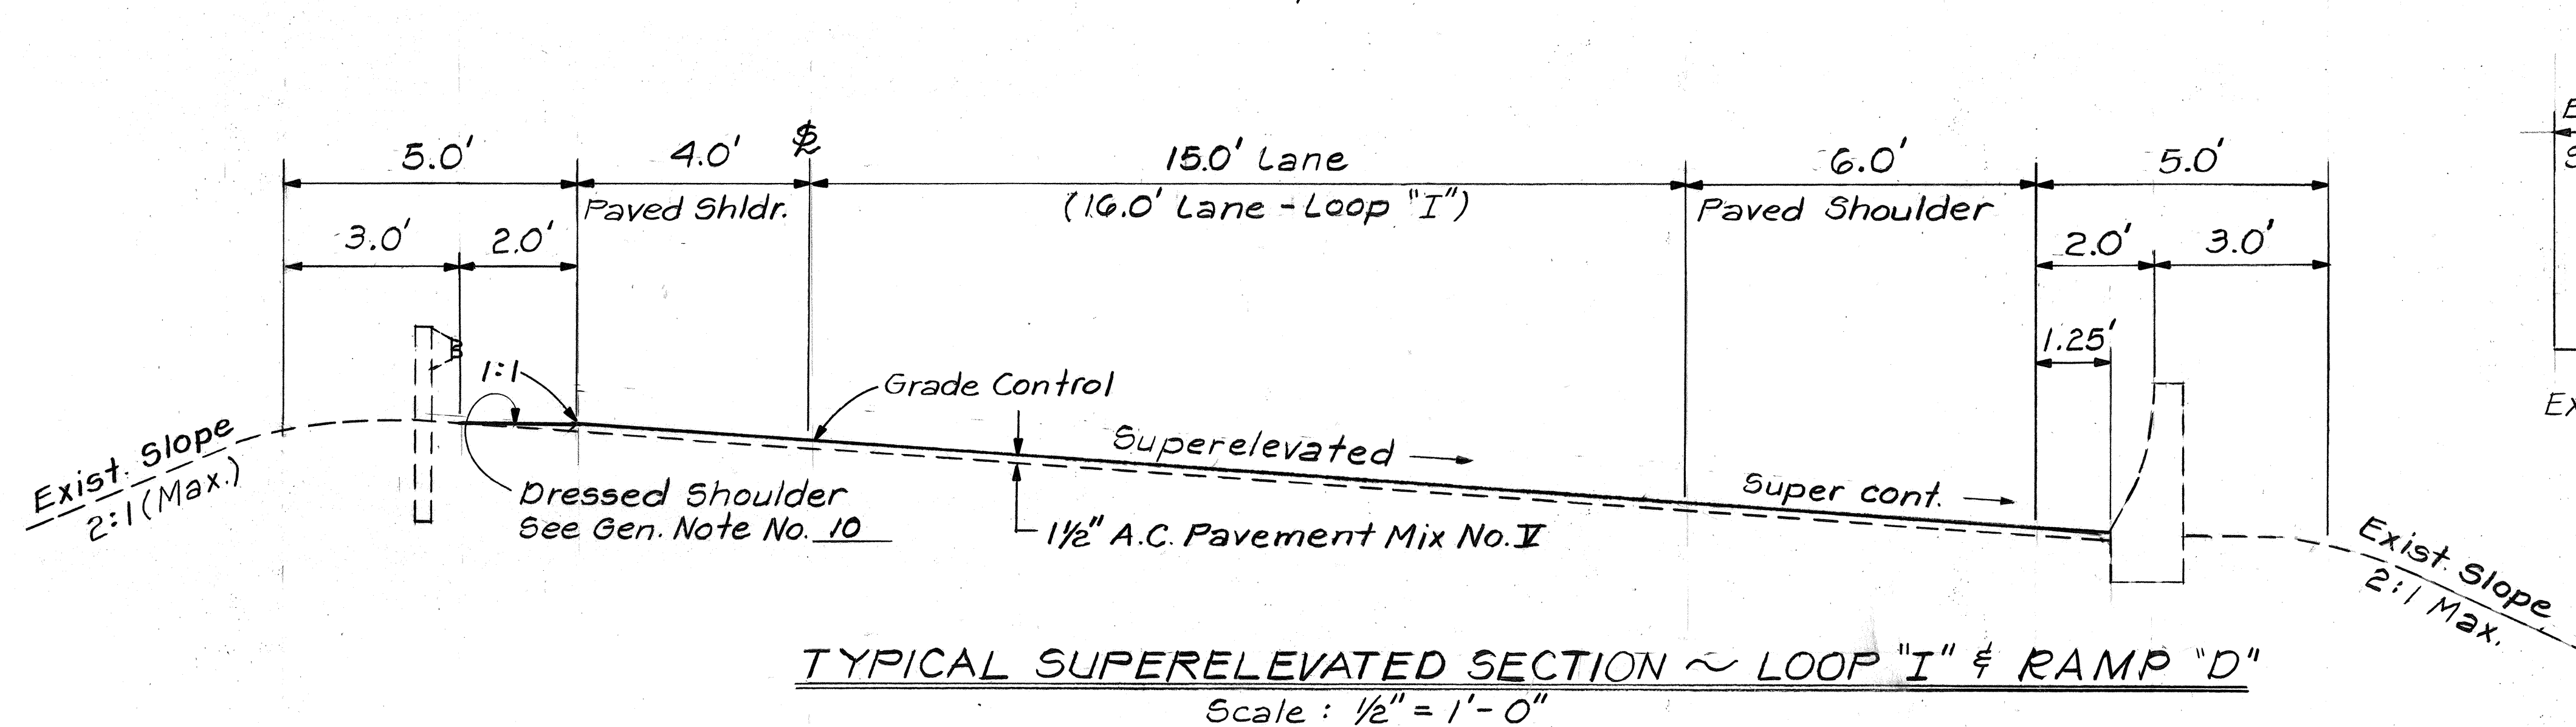


FED. ROAD DIST. NO.	STATE	FED. AID PROJ. NO.	FISCAL YEAR	SHEET NO.	TOTAL SHEETS
HAWAII	HAW.	IR-H2-1(24)	1989	4	81

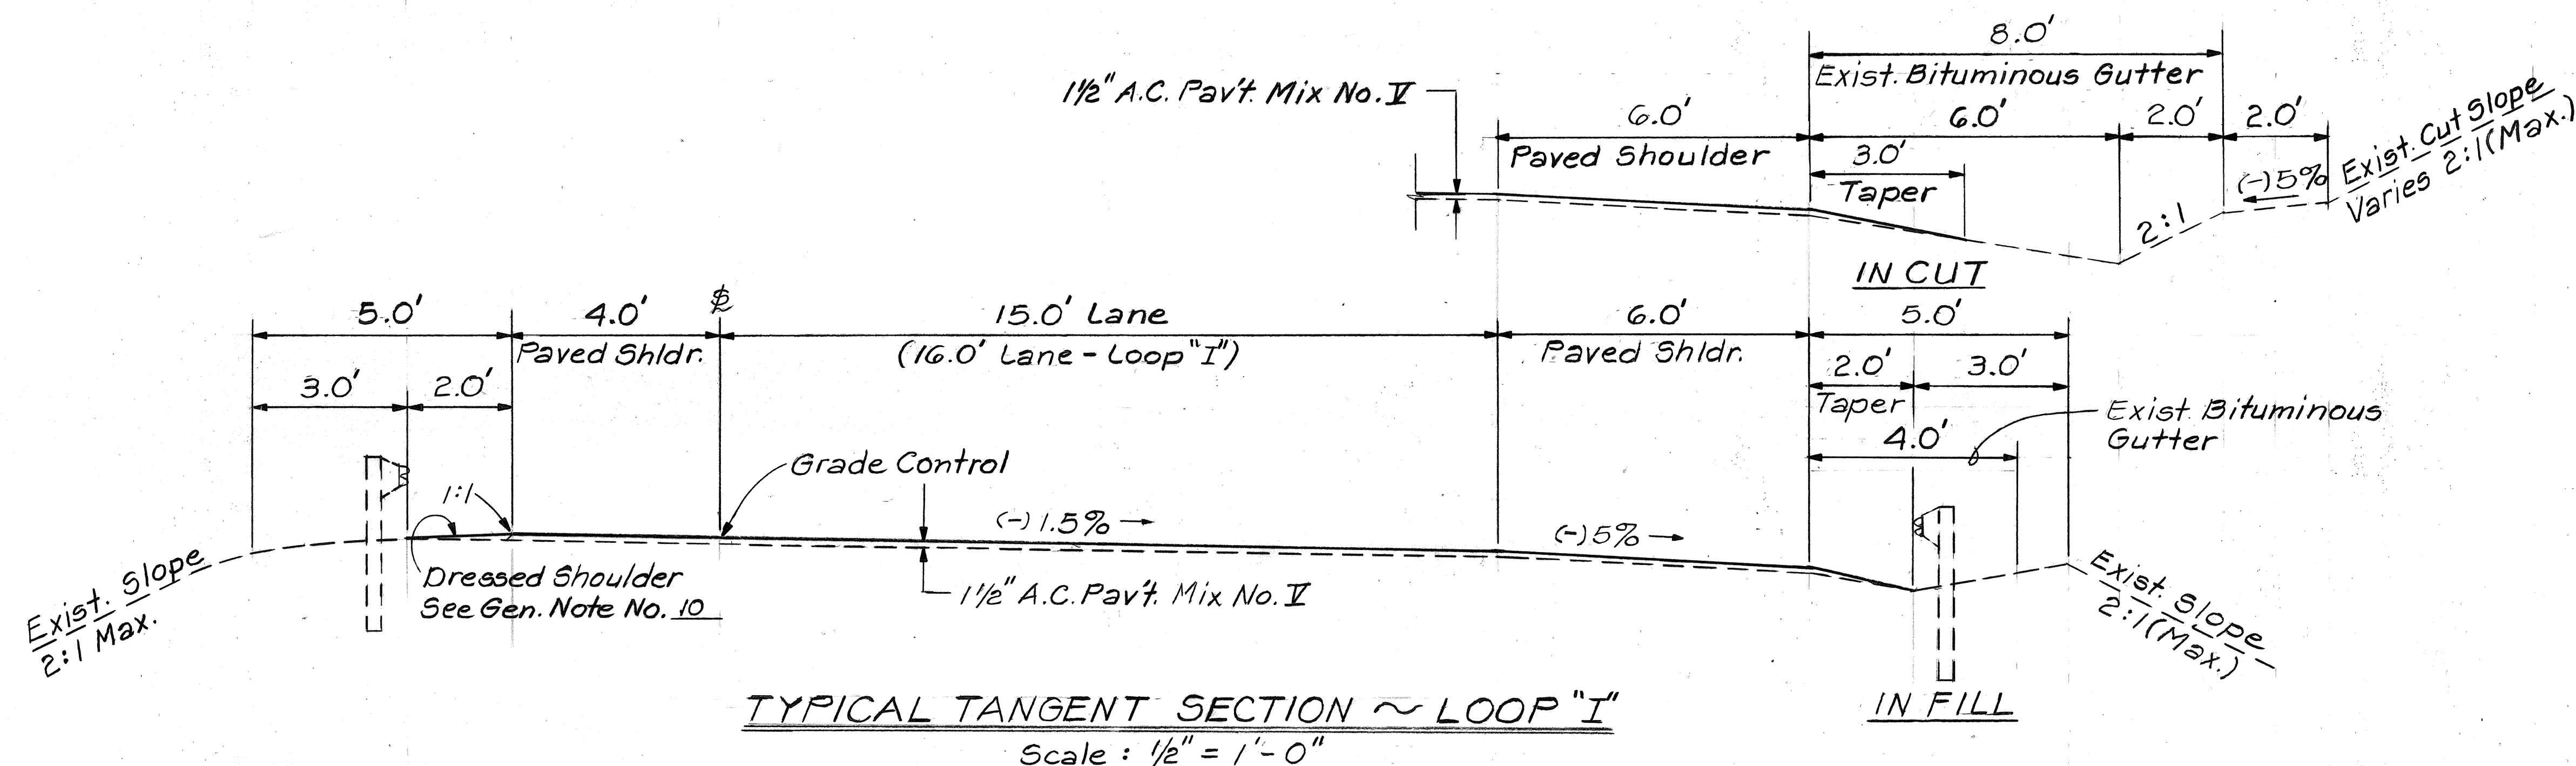

STATE OF HAWAII
DEPARTMENT OF TRANSPORTATION
HIGHWAYS DIVISION




TYPICAL SECTION

INTERSTATE ROUTE H2 IMPROVEMENTS
Wahiawa I.C. To Waiawa I.C.
F.A.I. Project No. IR-H2-1(24)
Scale: As Noted Date: April, 1989

SHEET No. 1 OF 7 SHEETS

SURVEY PLOTTED BY	DATE
DRAWN BY	
DESIGNED BY	
NOTED BY	
CHECKED BY	
ORIGINAL PLAN	
NOTE BOOK	
NO.	

FED. ROAD DIST. NO.	STATE	FED. AID PROJ. NO.	FISCAL YEAR	SHEET NO.	TOTAL SHEETS
HAWAII	HAW.	IR-H2-1(24)	1989	5	81

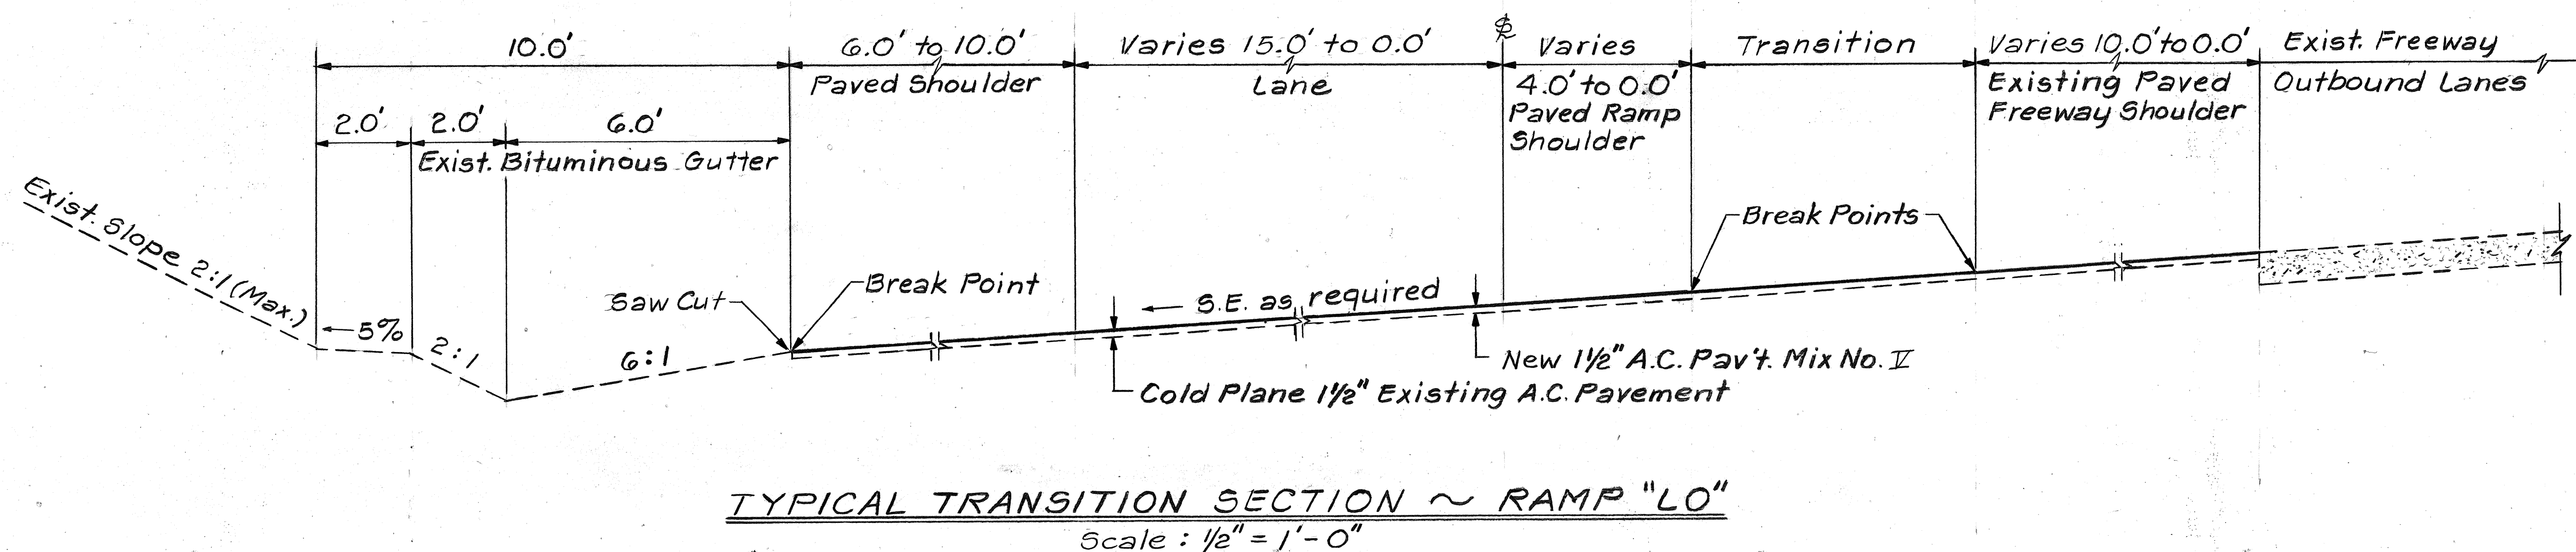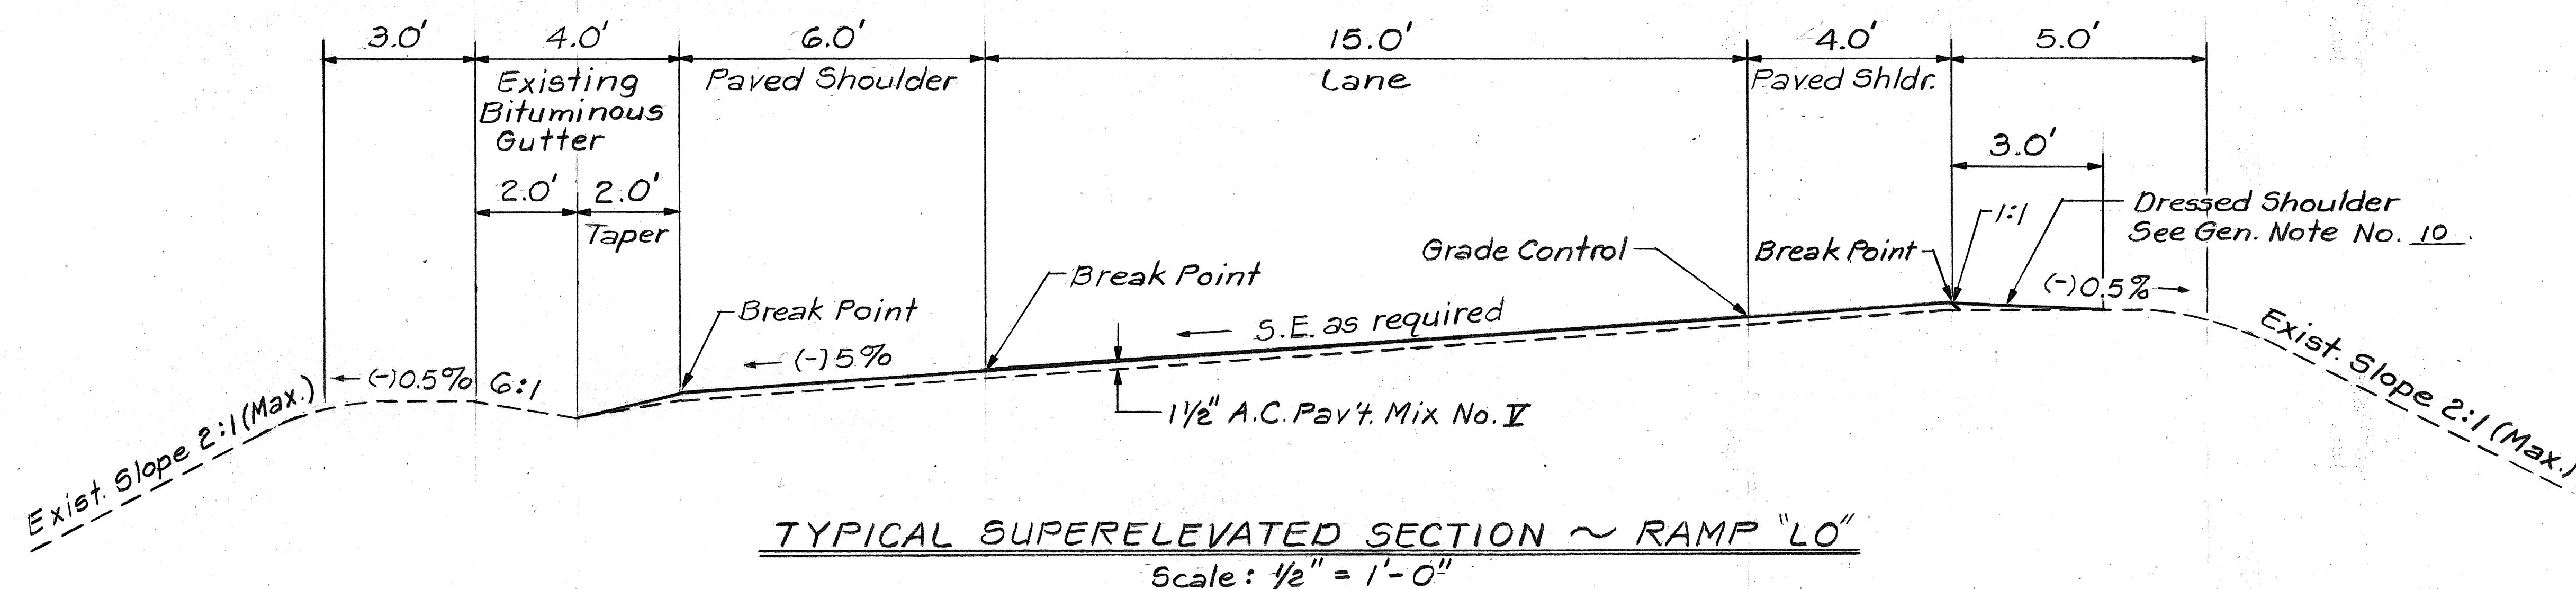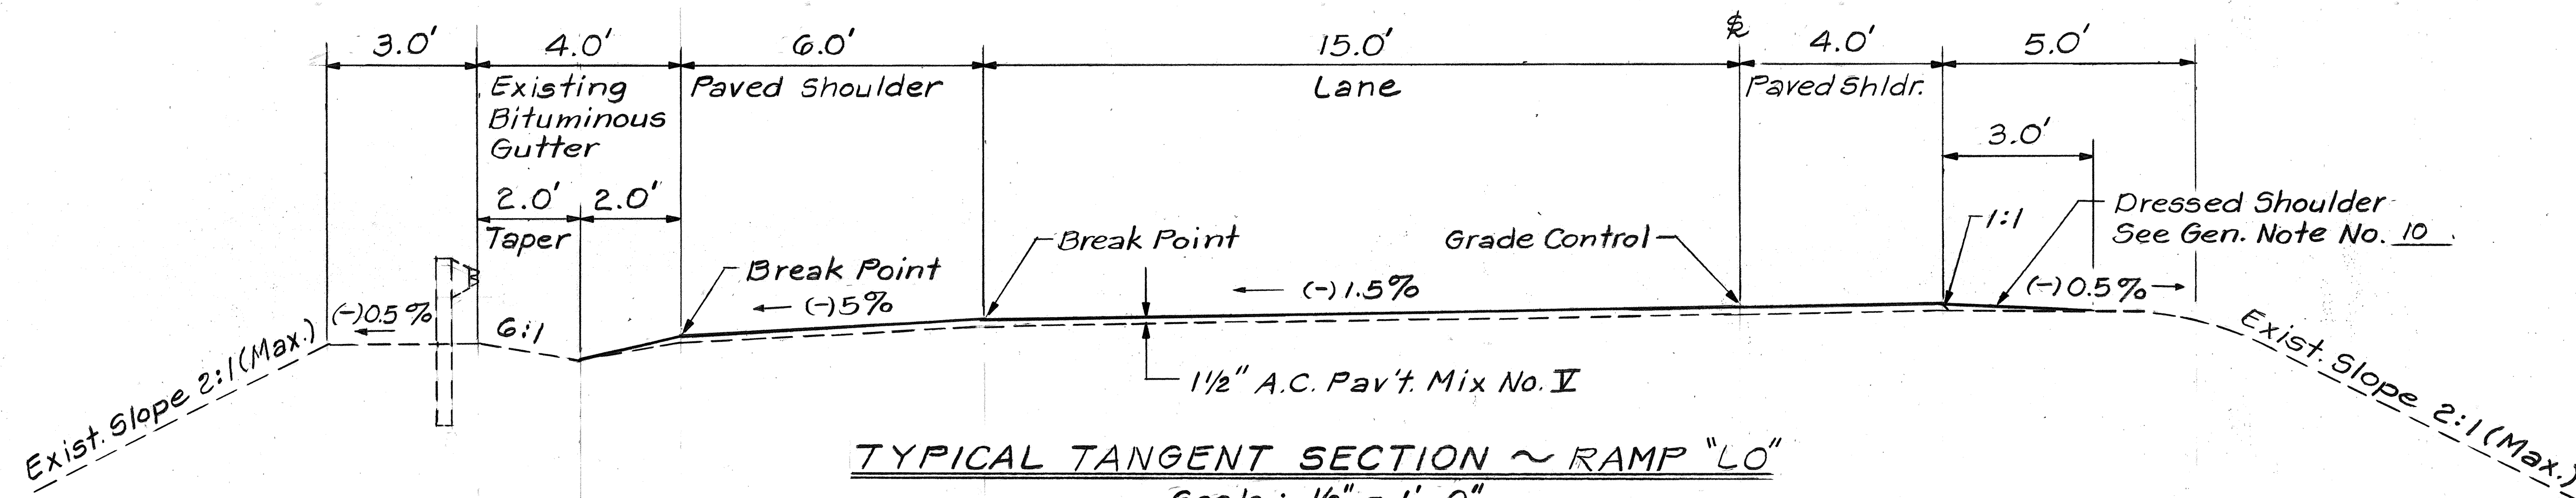

STATE OF HAWAII
DEPARTMENT OF TRANSPORTATION
HIGHWAYS DIVISION




TYPICAL SECTION

INTERSTATE ROUTE H2 IMPROVEMENTS
Wahiawa I.C. to Waiawa I.C.
F.A.I. Project No. IR-H2-1(24)

Scale: As Noted Date: April, 1989

SHEET NO. 2 OF 7 SHEETS

FED. ROAD DIST. NO.	STATE	FED. AID PROJ. NO.	FISCAL YEAR	SHEET NO.	TOTAL SHEETS
HAWAII	HAW.	IR-H2-1(24)	1989	6	81

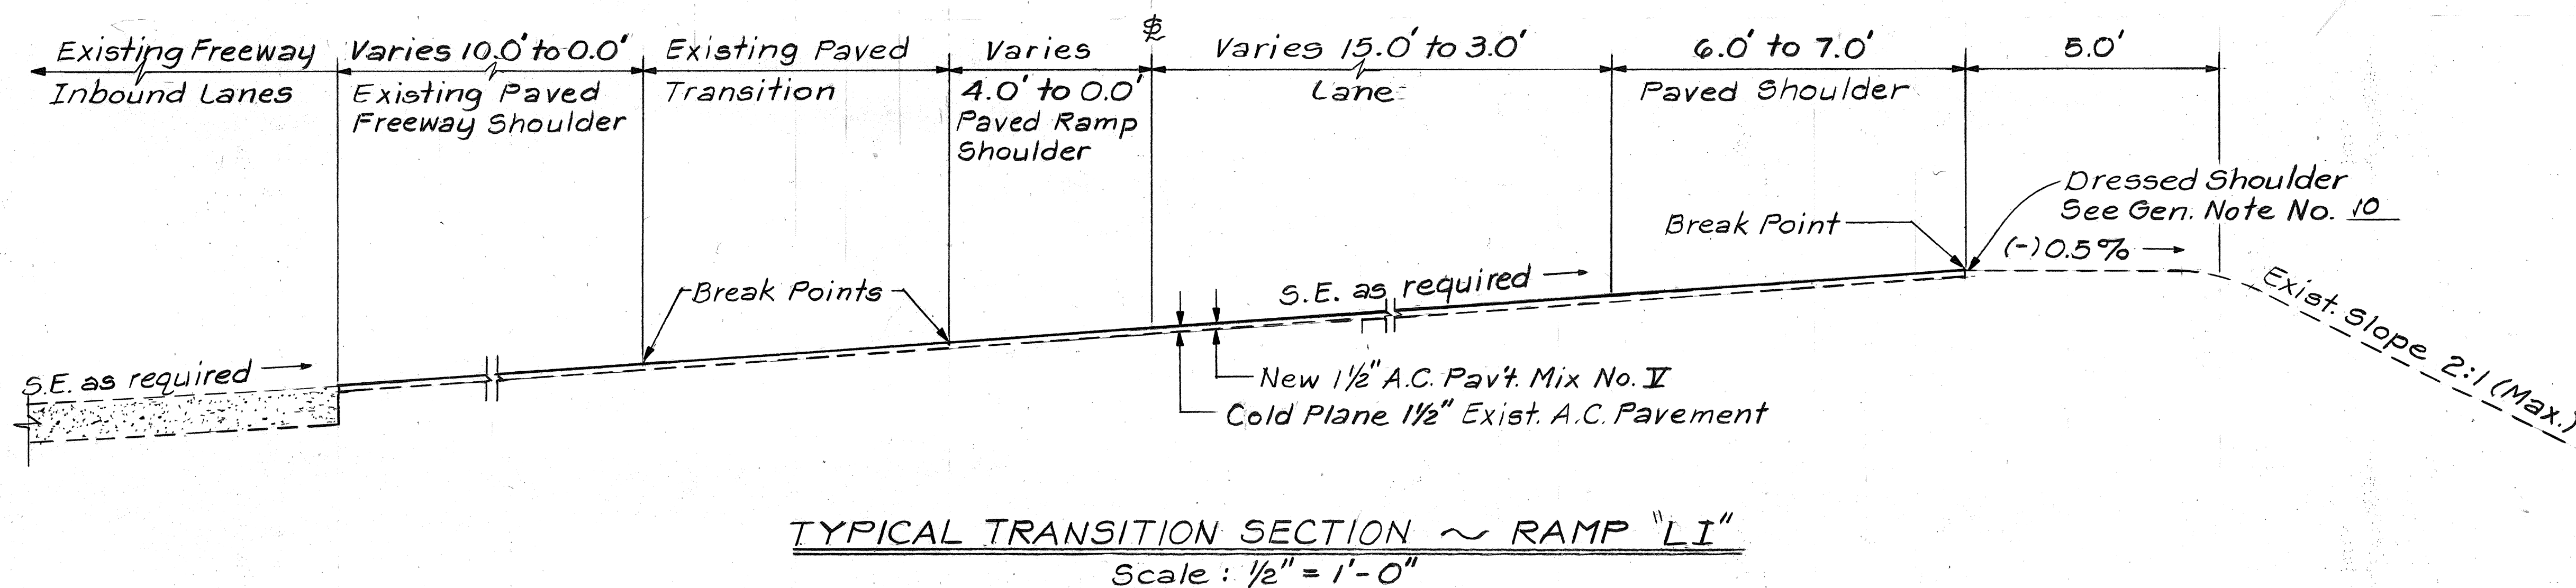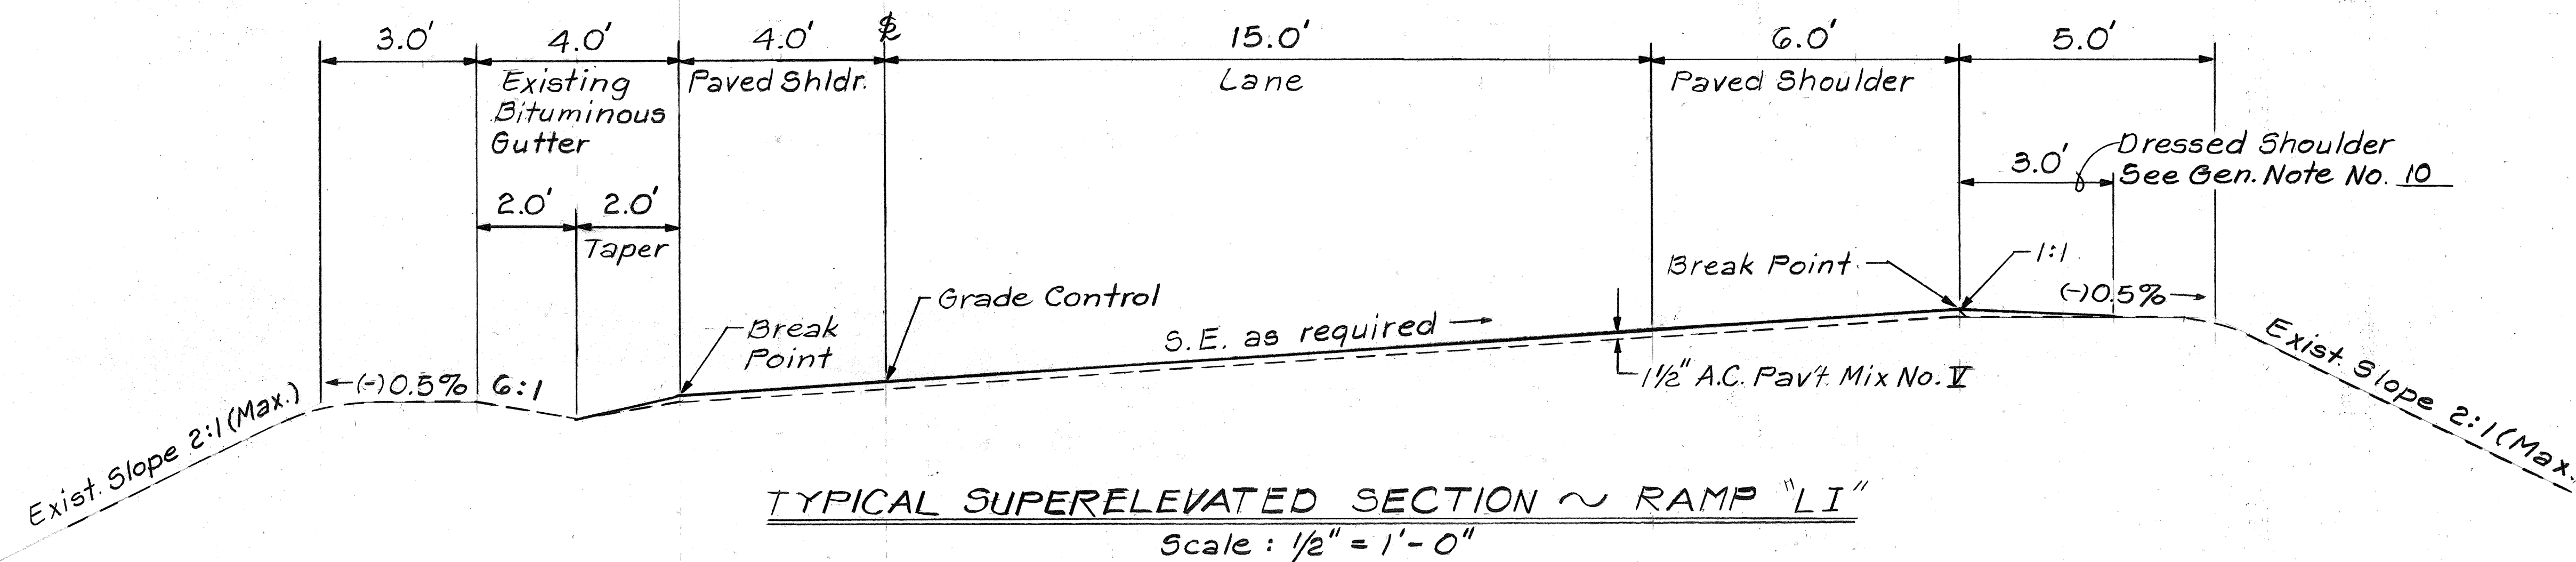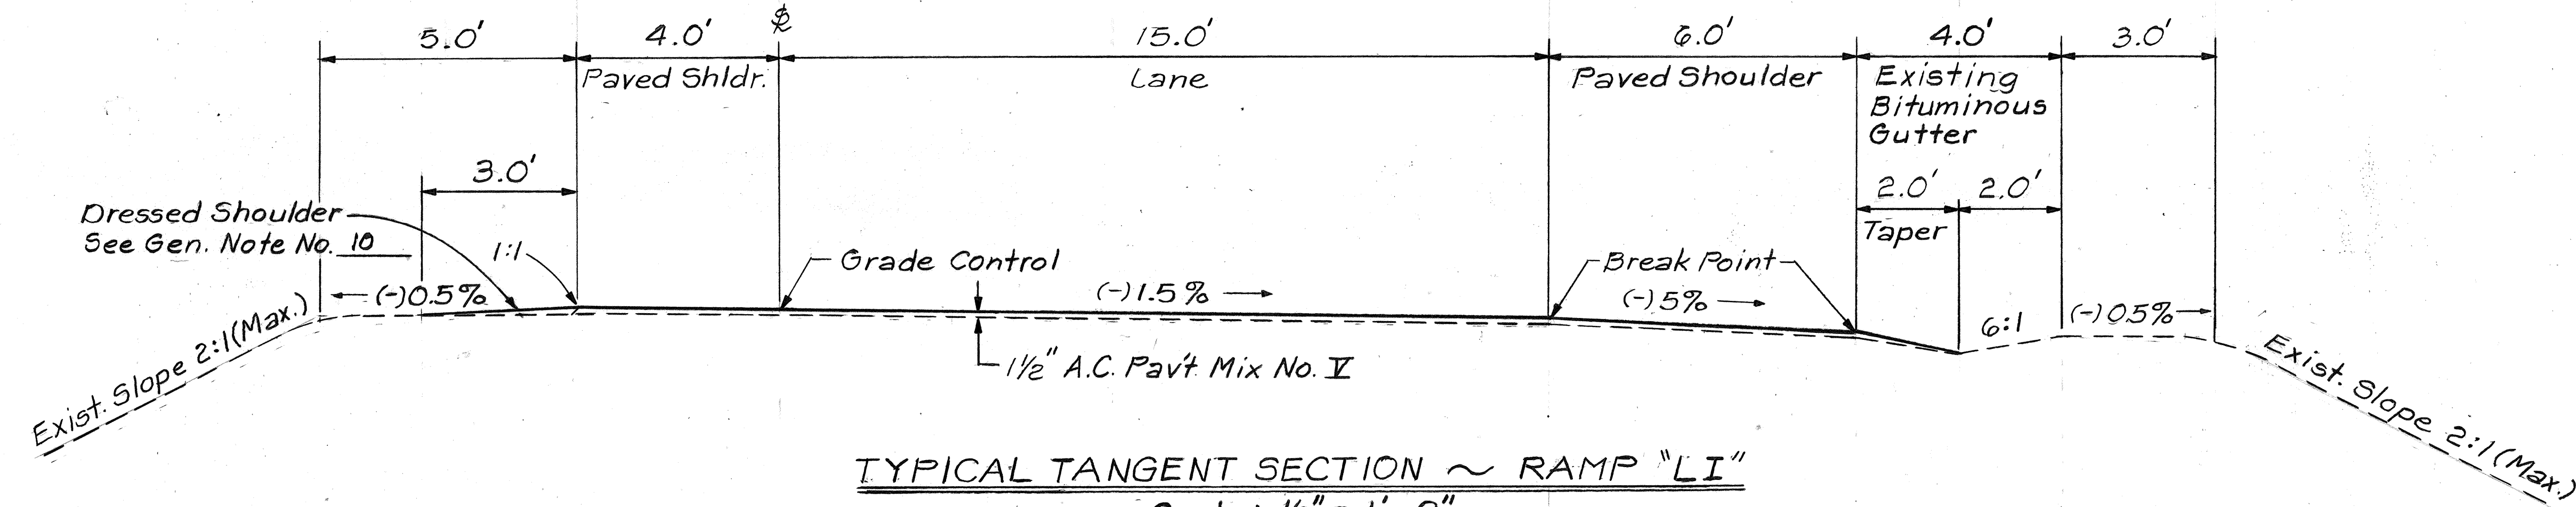

STATE OF HAWAII
DEPARTMENT OF TRANSPORTATION
HIGHWAYS DIVISION




TYPICAL SECTION

INTERSTATE ROUTE H2 IMPROVEMENTS
Waiakua I.C. To Waiawa I.C.
F.A.I. Project No. IR-H2-1(24)

Scale: As Noted Date: April, 1989

SHEET No. 3 OF 7 SHEETS

FED. ROAD DIST. NO.	STATE	FED. AID PROJ. NO.	FISCAL YEAR	SHEET NO.	TOTAL SHEETS
HAWAII	HAW.	IR-H2-1(24)	1989	7	81

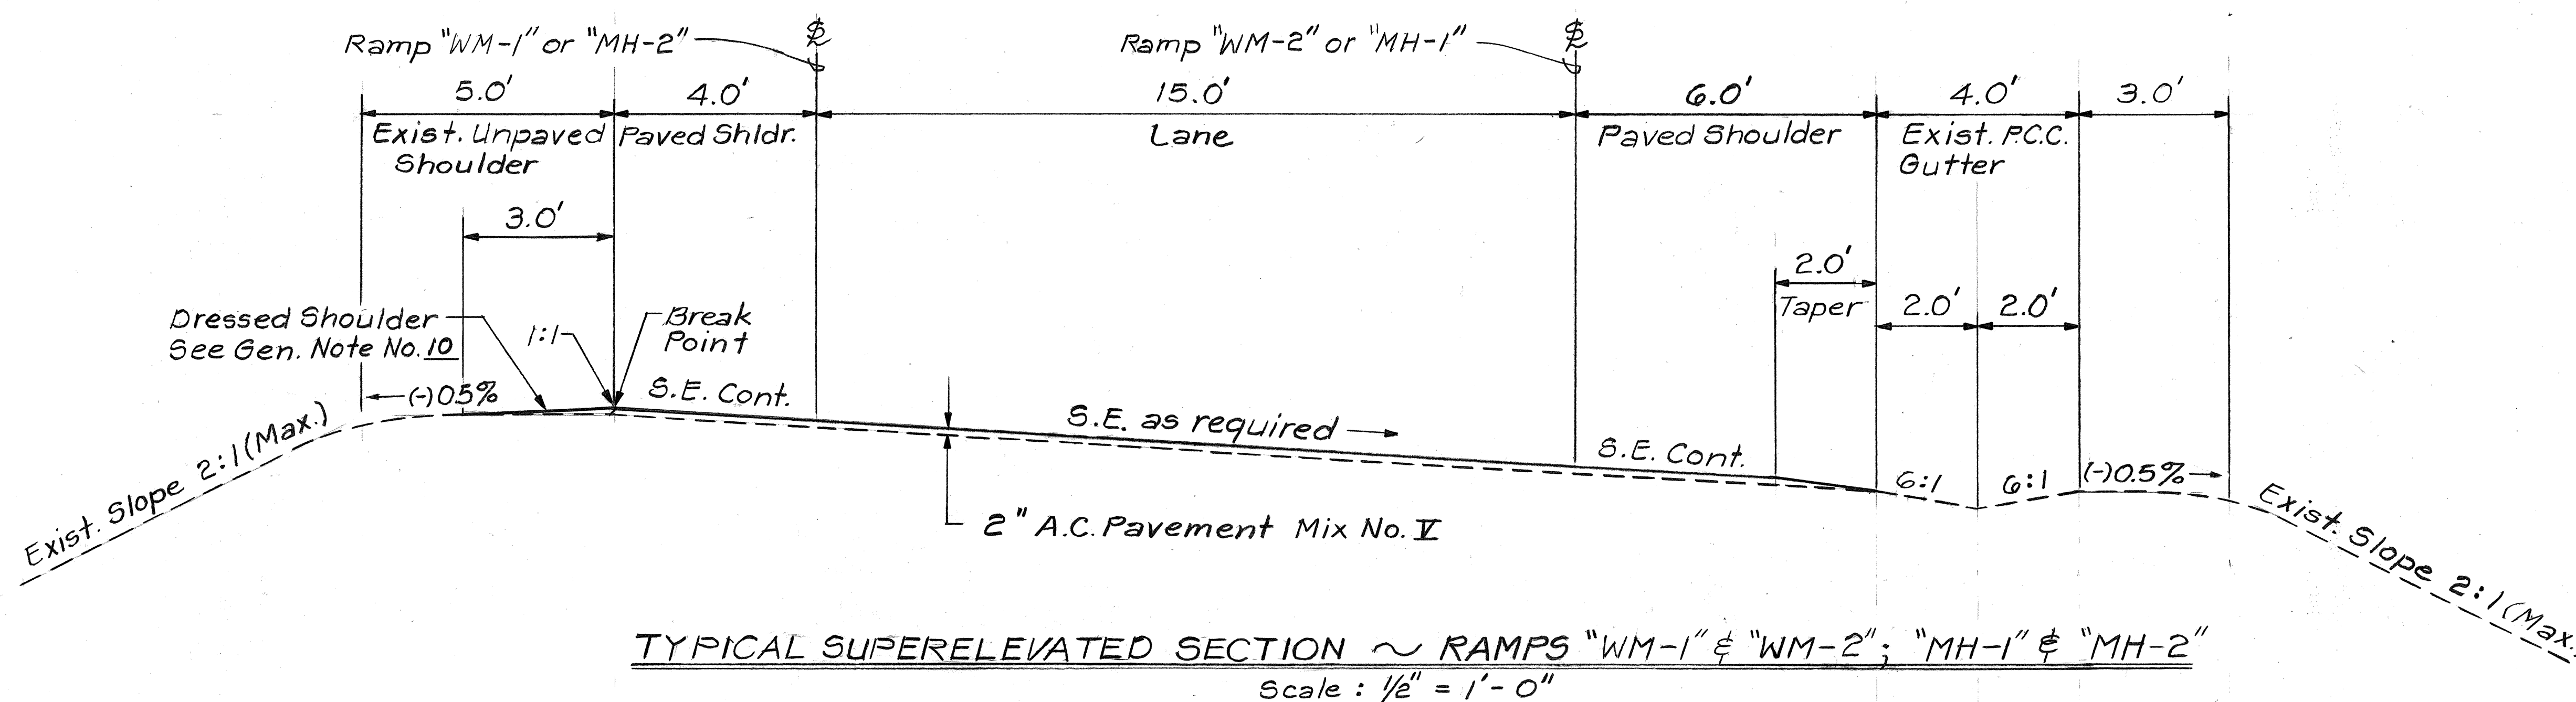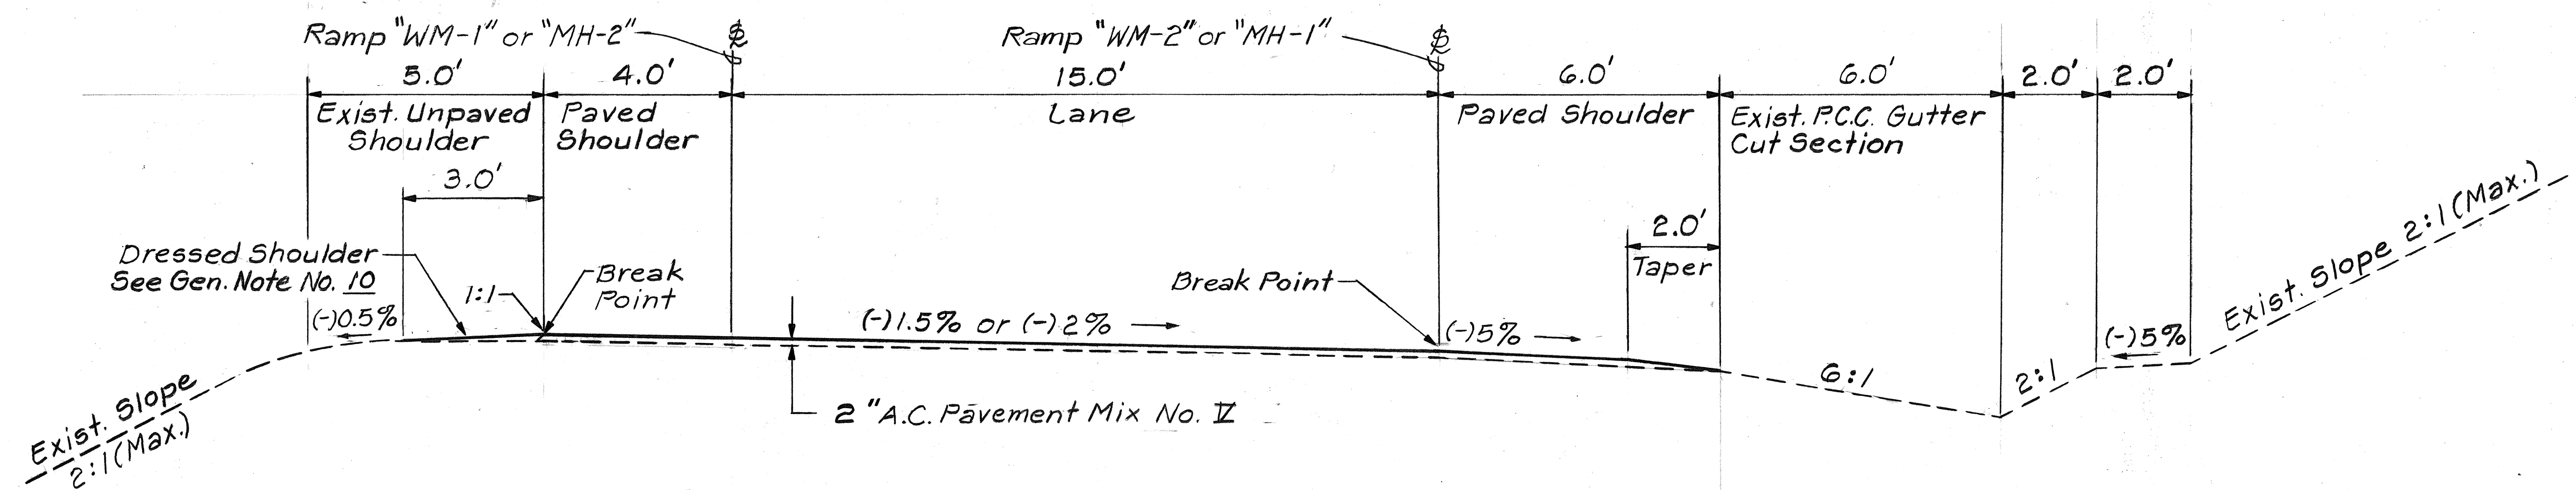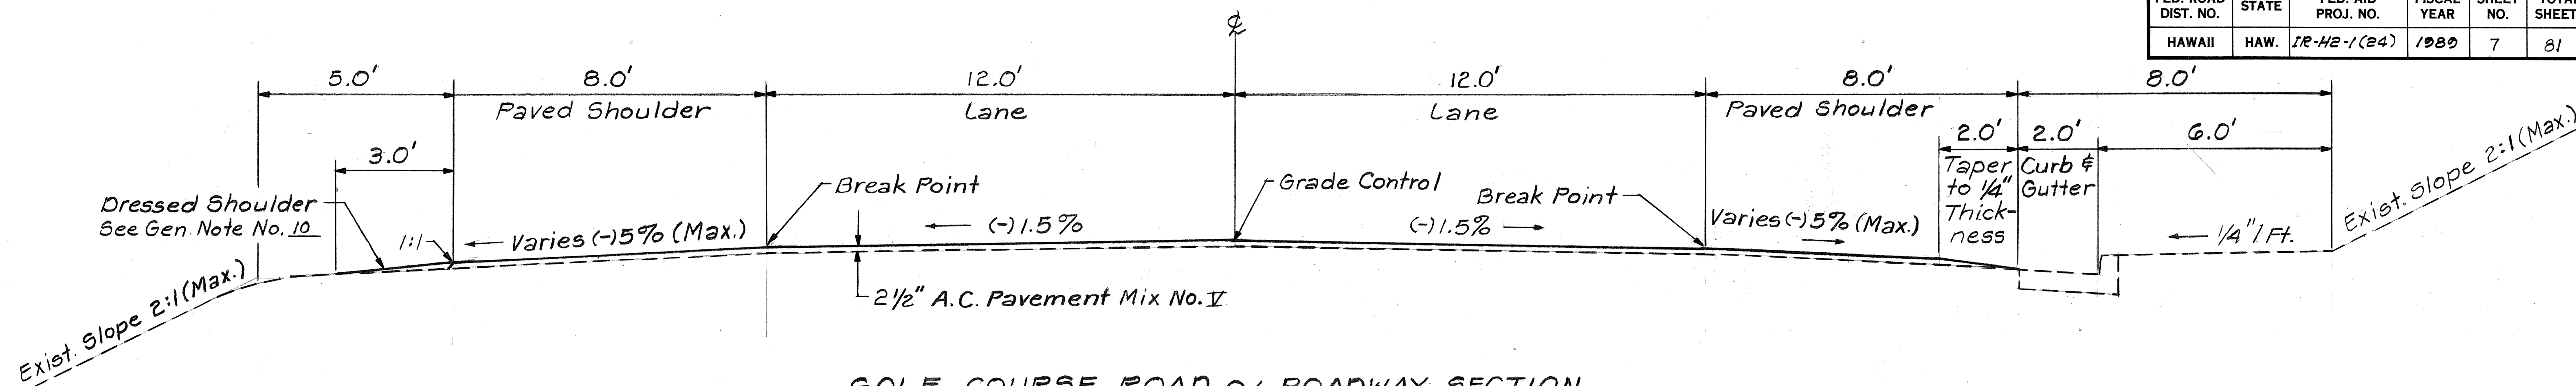

STATE OF HAWAII
DEPARTMENT OF TRANSPORTATION
HIGHWAYS DIVISION





TYPICAL SECTION

INTERSTATE ROUTE H2 IMPROVEMENTS
Waiawa I.C. To Waiawa I.C.
F.A.I. Project No. IR-H2-1(24)

Scale: As Noted Date: April, 1989

SHEET No. 4 OF 7 SHEETS

FED. ROAD DIST. NO.	STATE	FED. AID PROJ. NO.	FISCAL YEAR	SHEET NO.	TOTAL SHEETS
HAWAII	HAW.	IR-H2-1(24)	1989	8	81

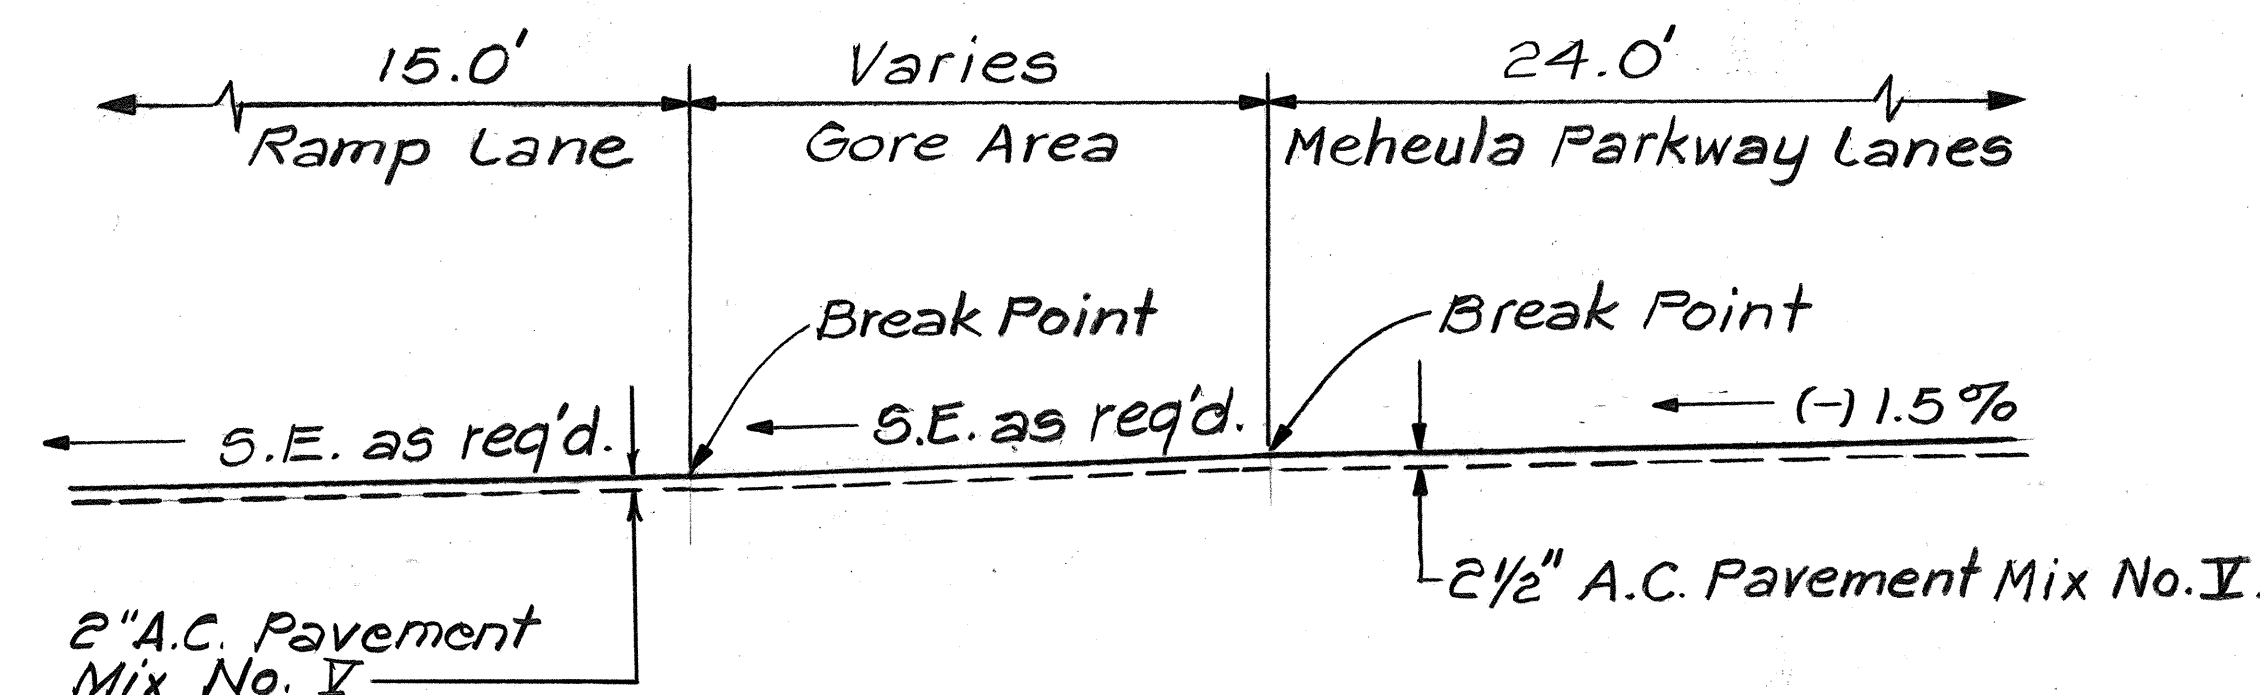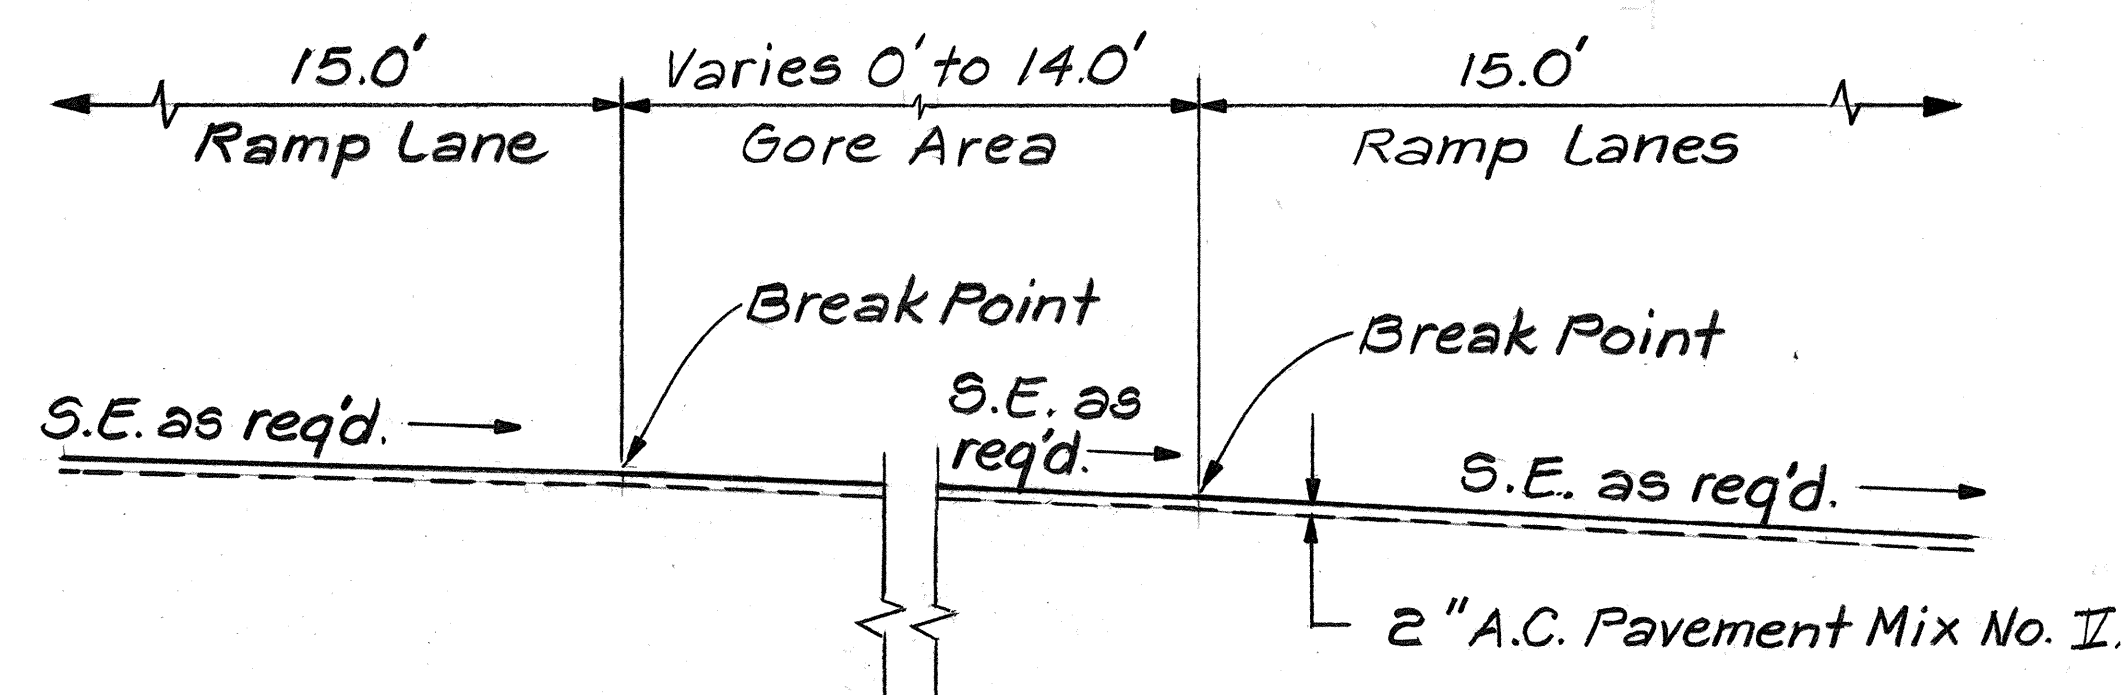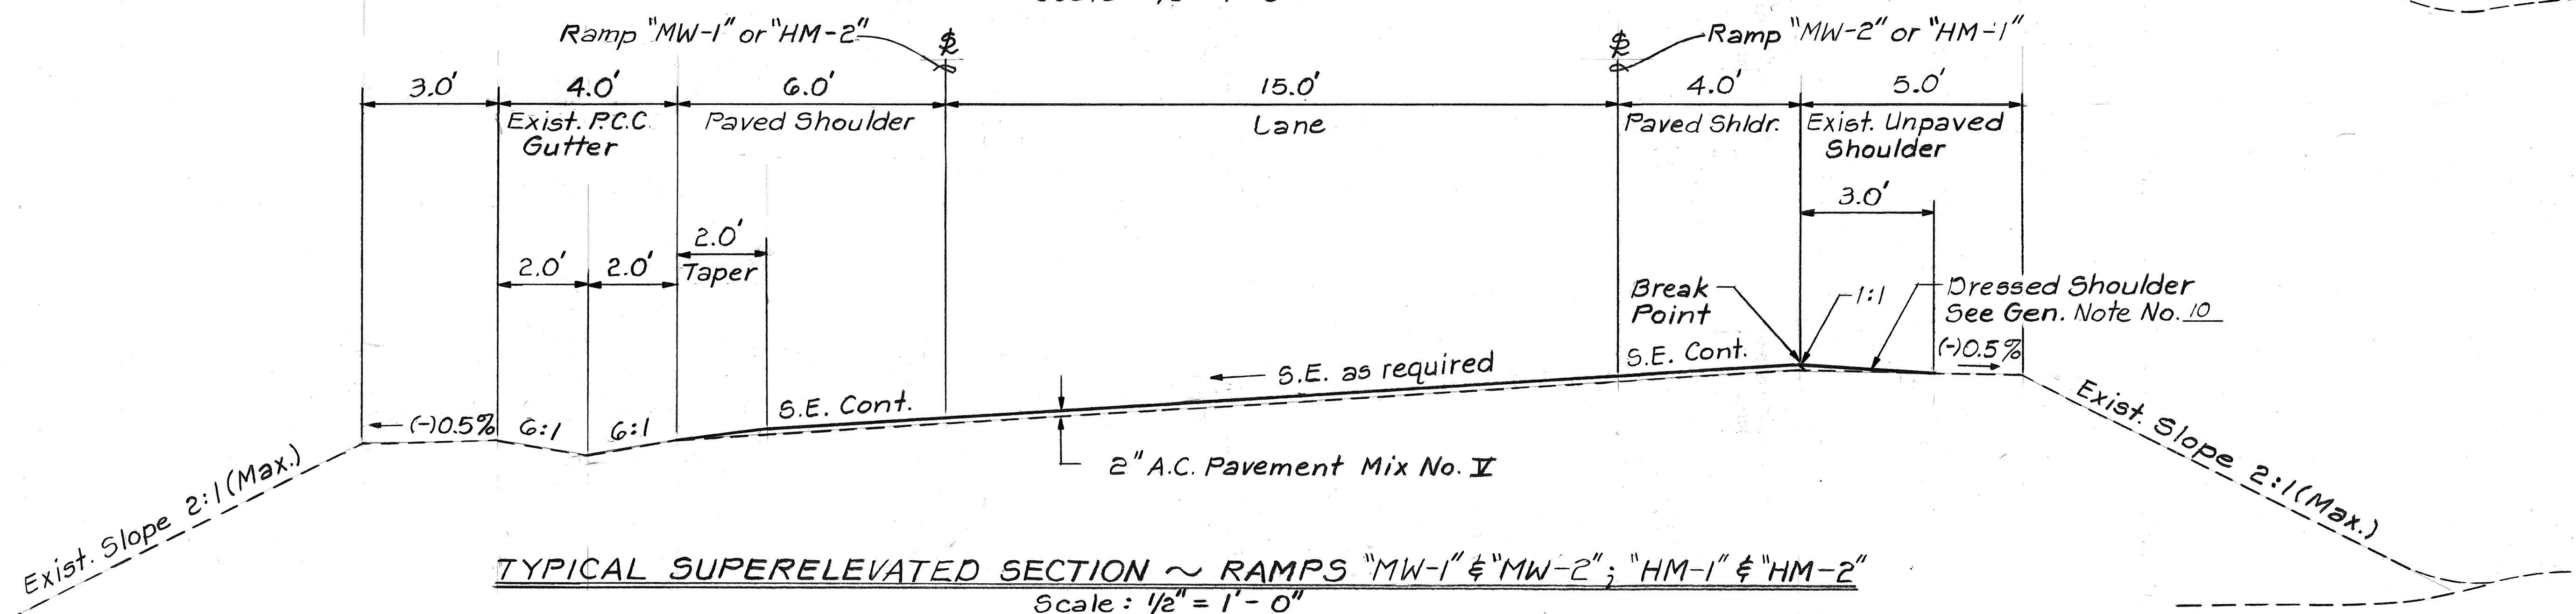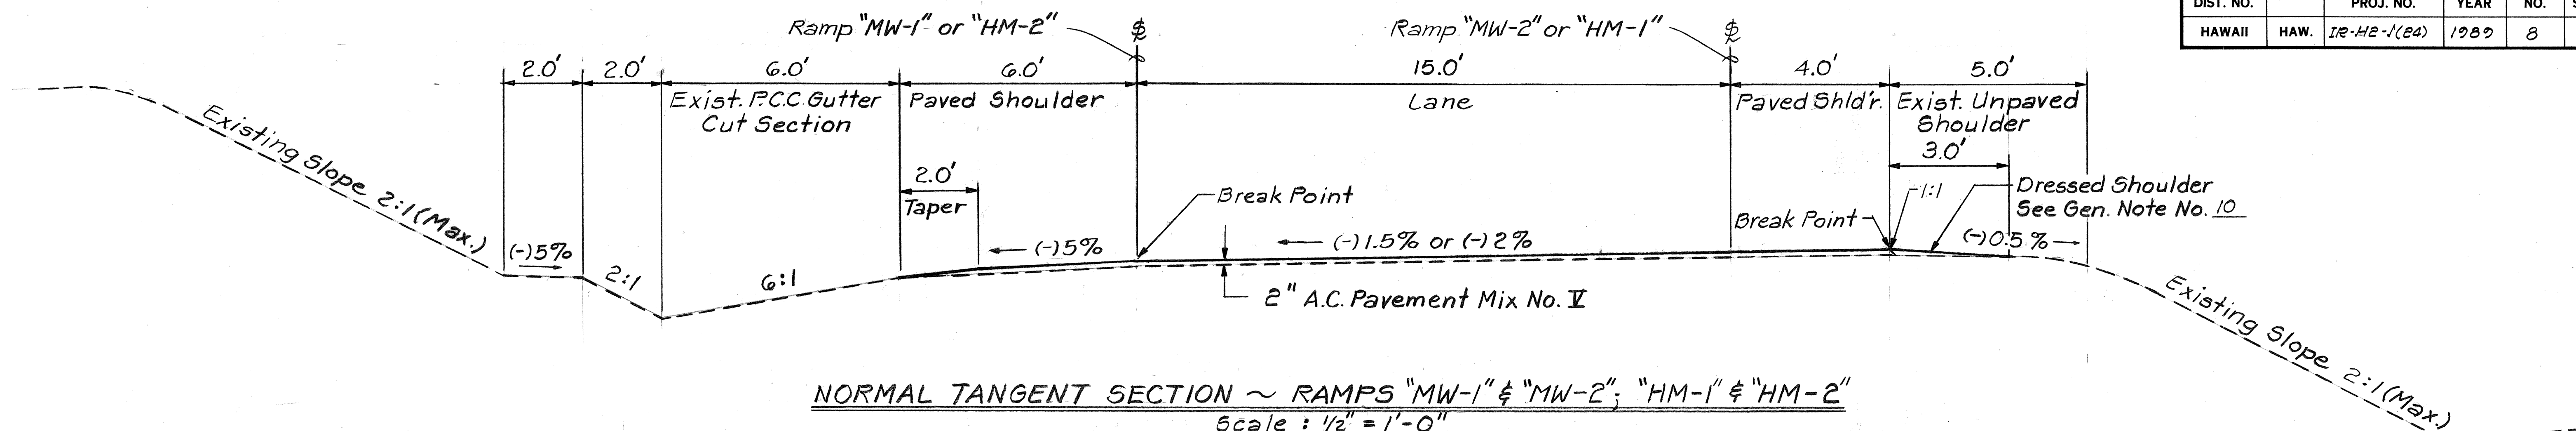




STATE OF HAWAII
 DEPARTMENT OF TRANSPORTATION
 HIGHWAYS DIVISION

TYPICAL SECTION

INTERSTATE ROUTE H2 IMPROVEMENTS
 Waiawa I.C. To Waiawa I.C.
 F.A.I. Project No. IR-H2-1(24)

Scale: As Noted Date: April, 1989
 SHEET NO. 5 OF 7 SHEETS


FED. ROAD DIST. NO.	STATE	FED. AID PROJ. NO.	FISCAL YEAR	SHEET NO.	TOTAL SHEETS
HAWAII	HAW.	IR-H2-1(24)	1989	9	81

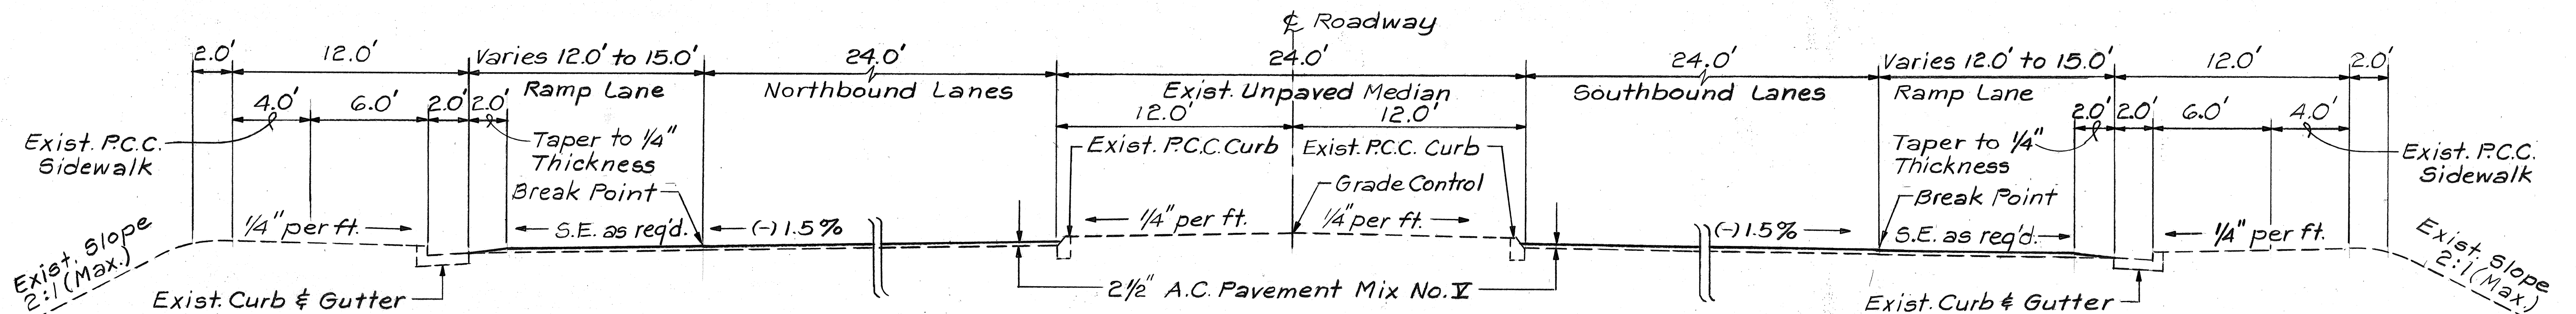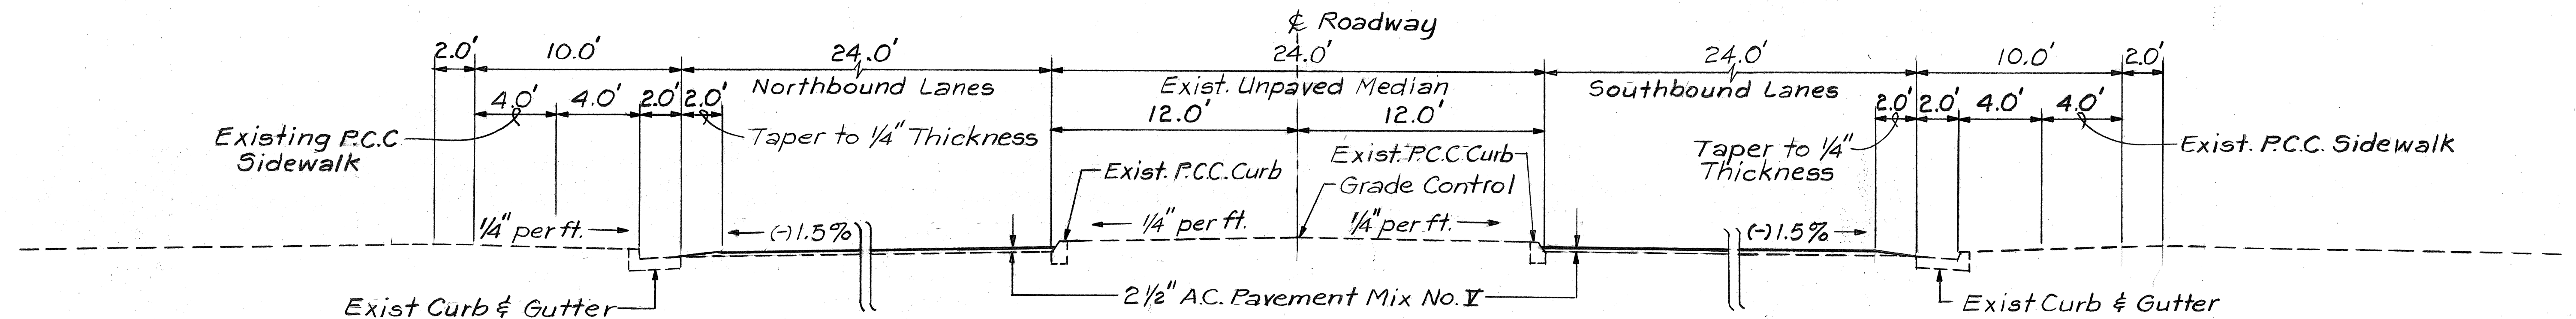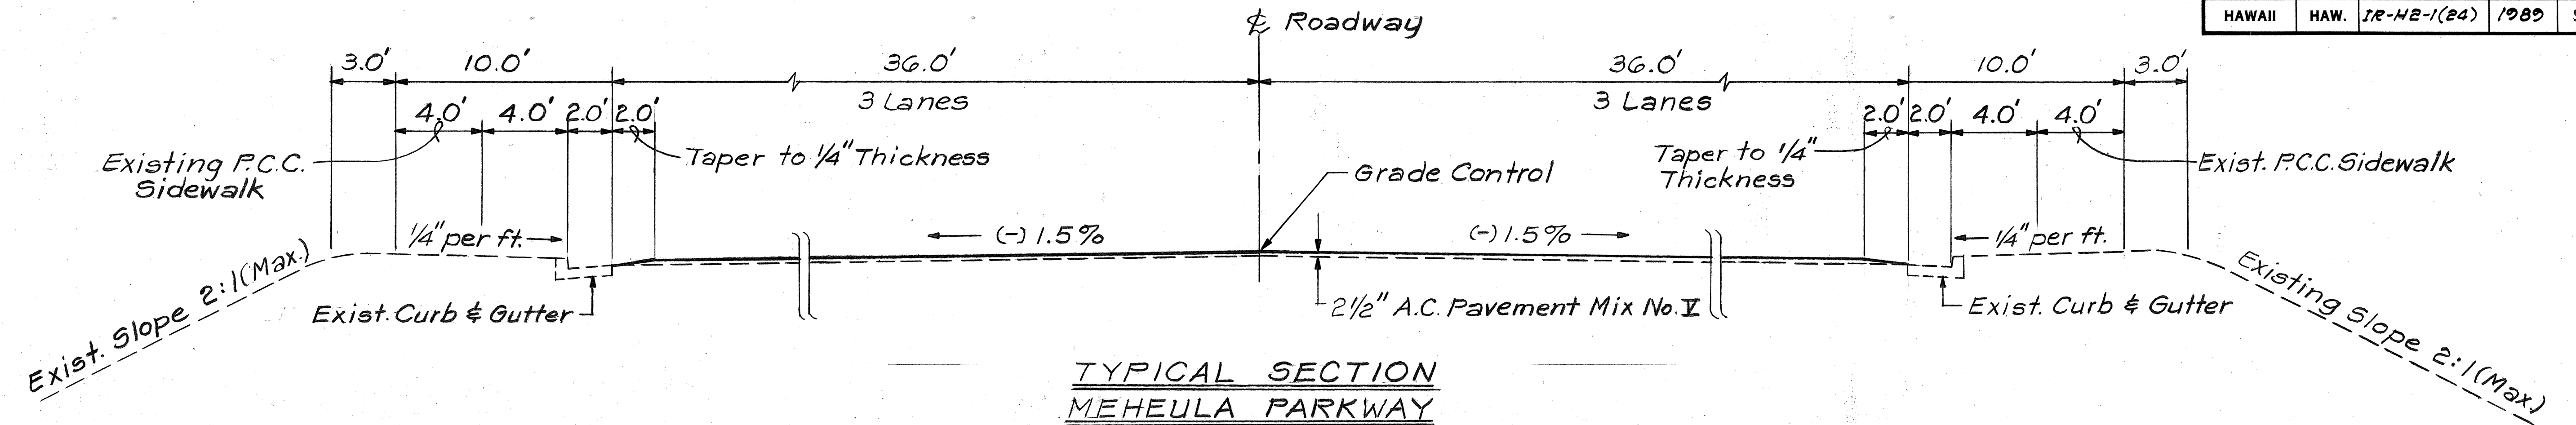


STATE OF HAWAII
DEPARTMENT OF TRANSPORTATION
HIGHWAYS DIVISION

**TYPICAL SECTION
MEHEULA PARKWAY**
INTERSTATE ROUTE H2 IMPROVEMENTS
Wahiawa I.C. To Waiawa I.C.
F.A.I. Project No. IR-H2-1(24)
Scale: As Noted Date: April, 1989
SHEET No. 6 OF 7 SHEETS


FED. ROAD DIST. NO.	STATE	FED. AID PROJ. NO.	FISCAL YEAR	SHEET NO.	TOTAL SHEETS
HAWAII	HAW.	IR-H2-1(24)	1989	7	81

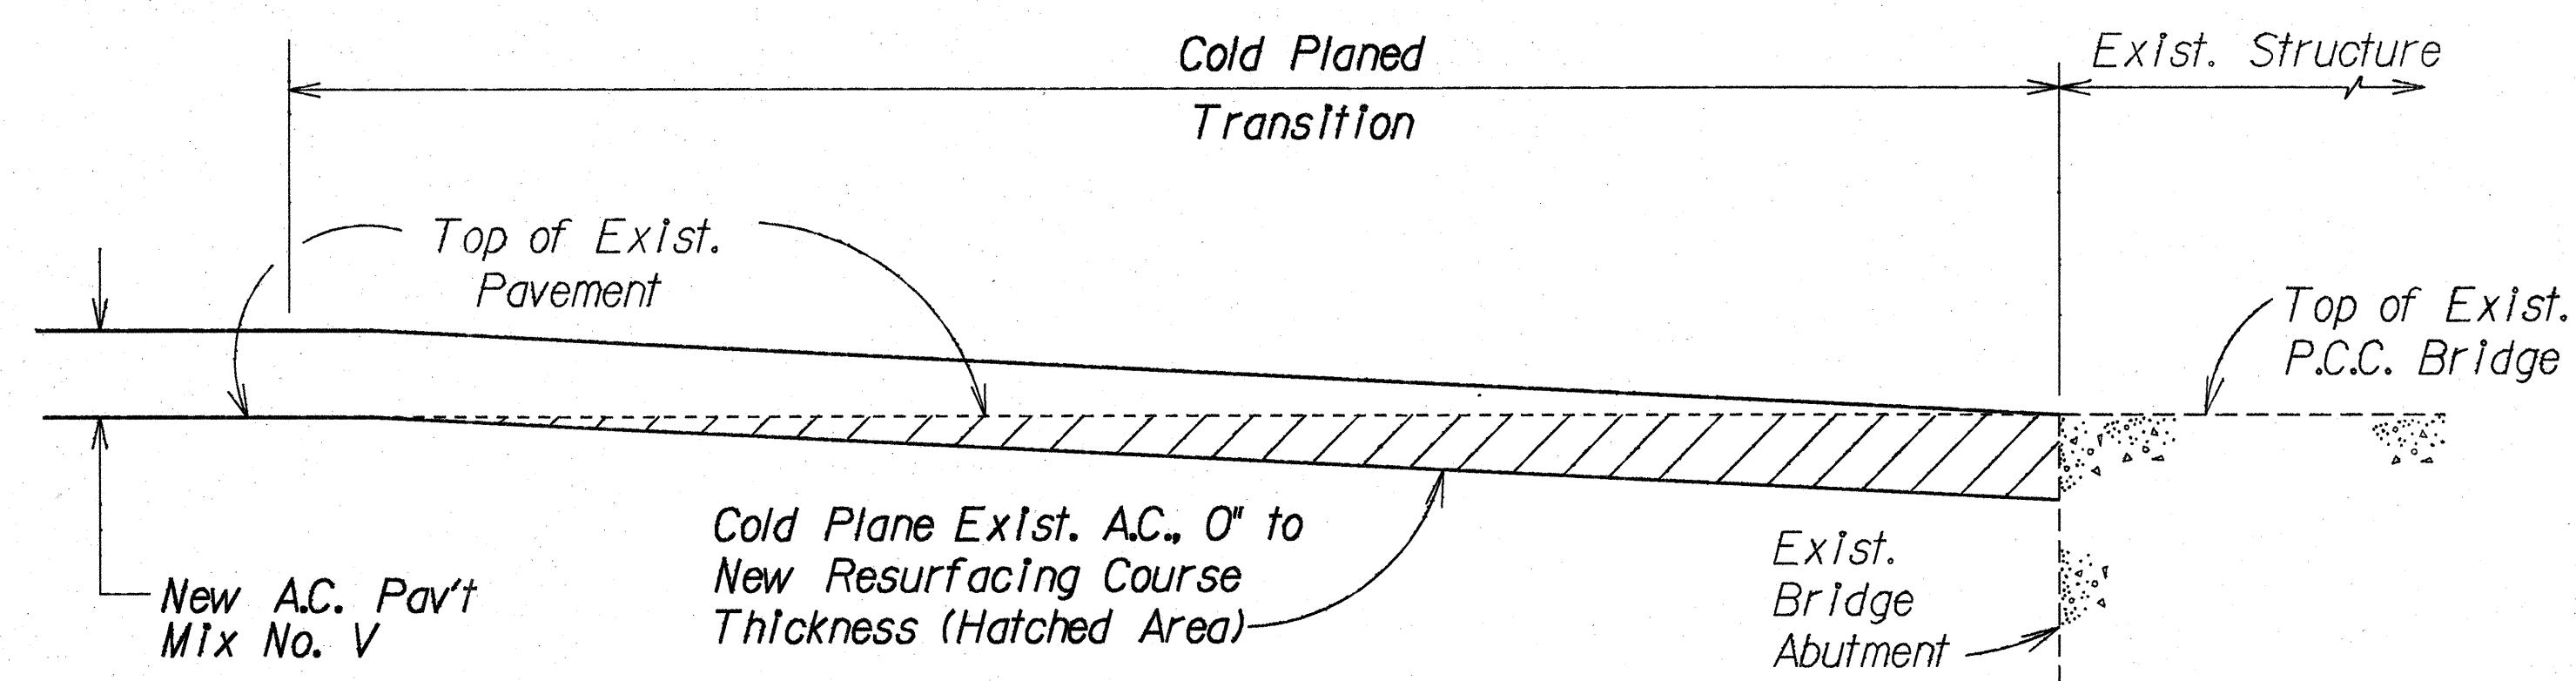


**COLD PLANED TRANSITION AND RESURFACING
AT EXISTING STRUCTURE DETAIL**
Not to Scale

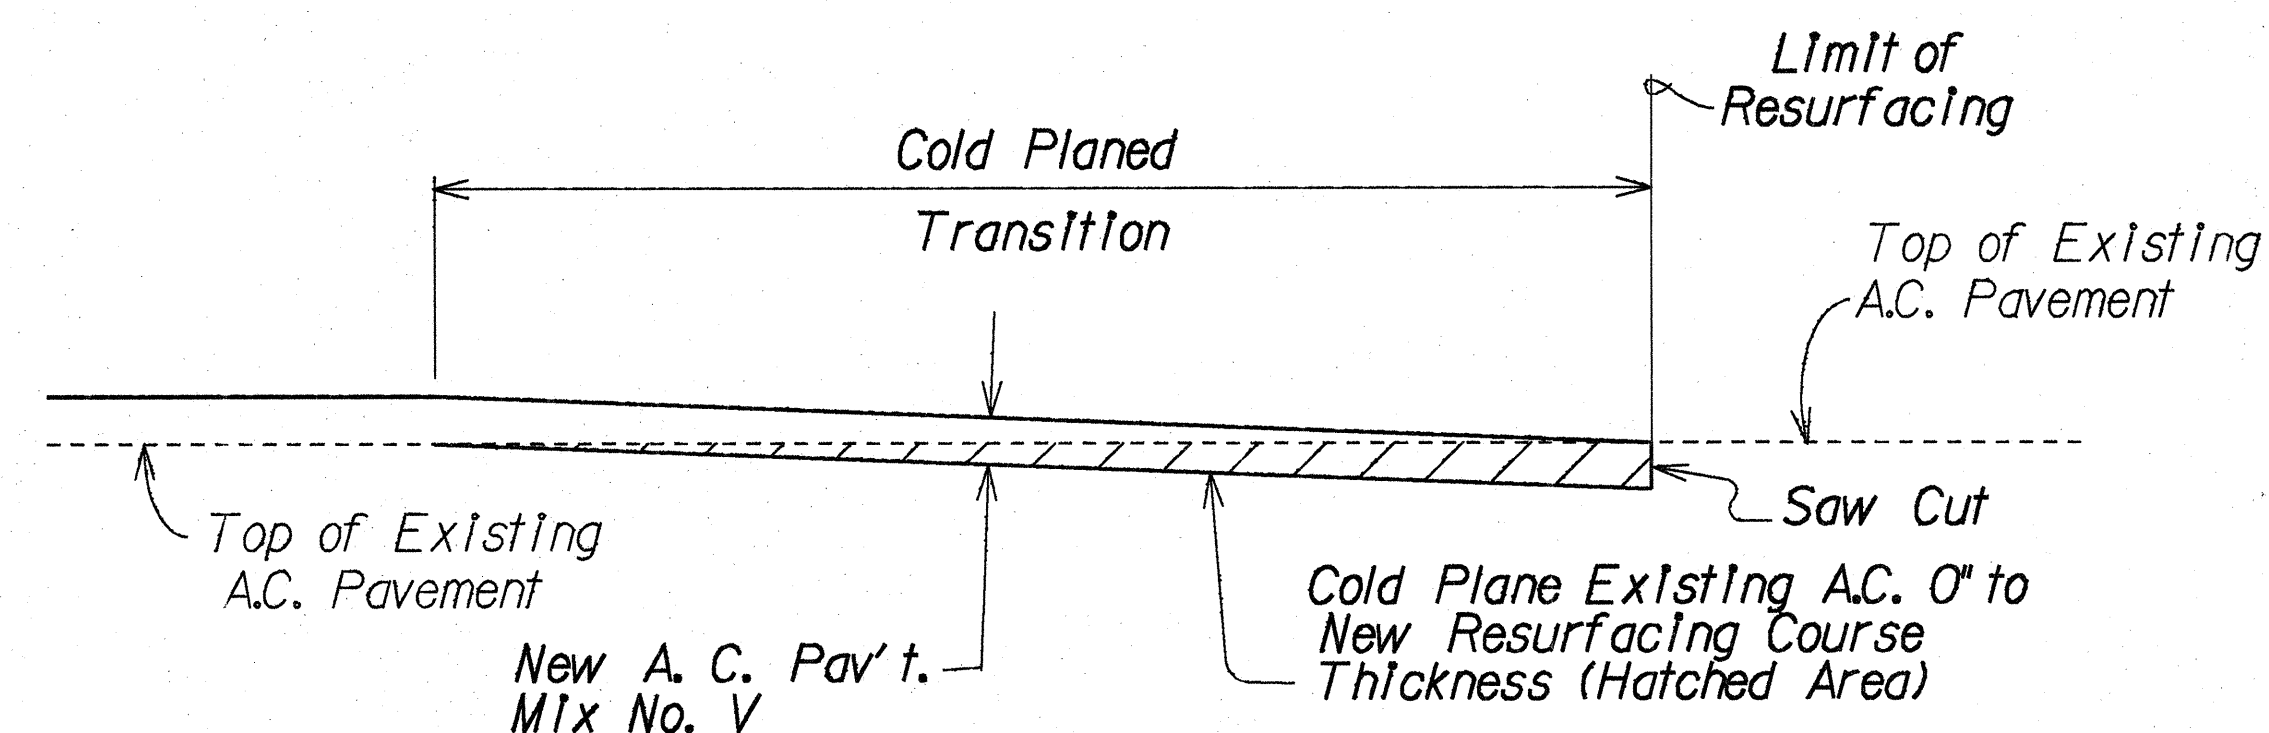

**COLD PLANED TRANSITION
TO EXISTING A.C. PAVEMENT AT SIDEROADS DETAIL**
Not To Scale

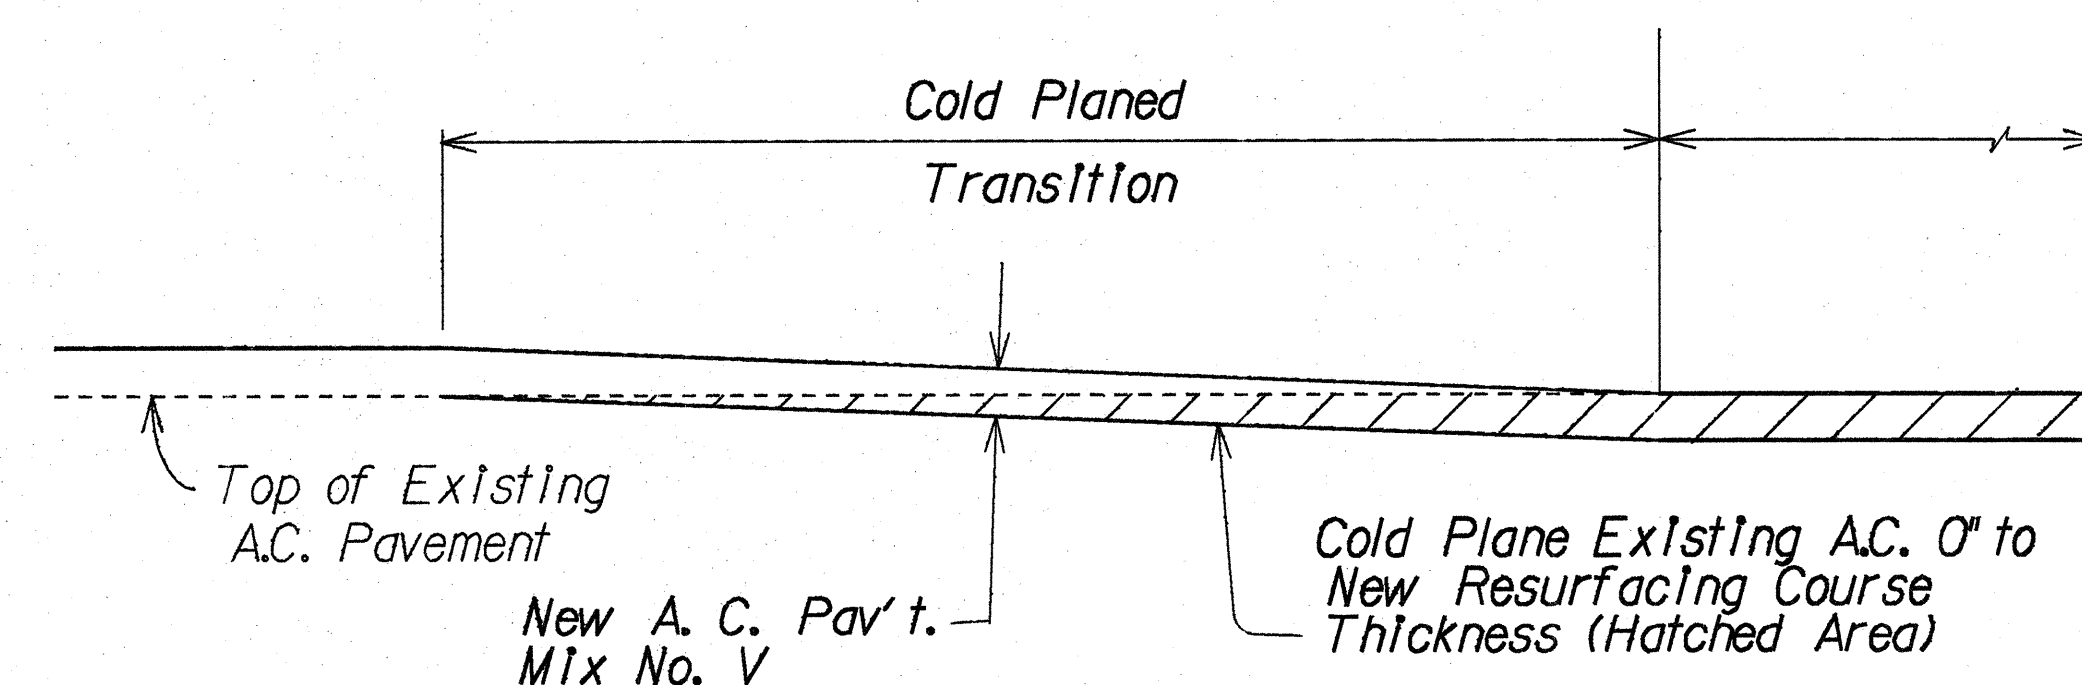


**COLD PLANED TRANSITION
TO EXISTING A.C. PAVEMENT AT RAMPS DETAIL**
Not To Scale

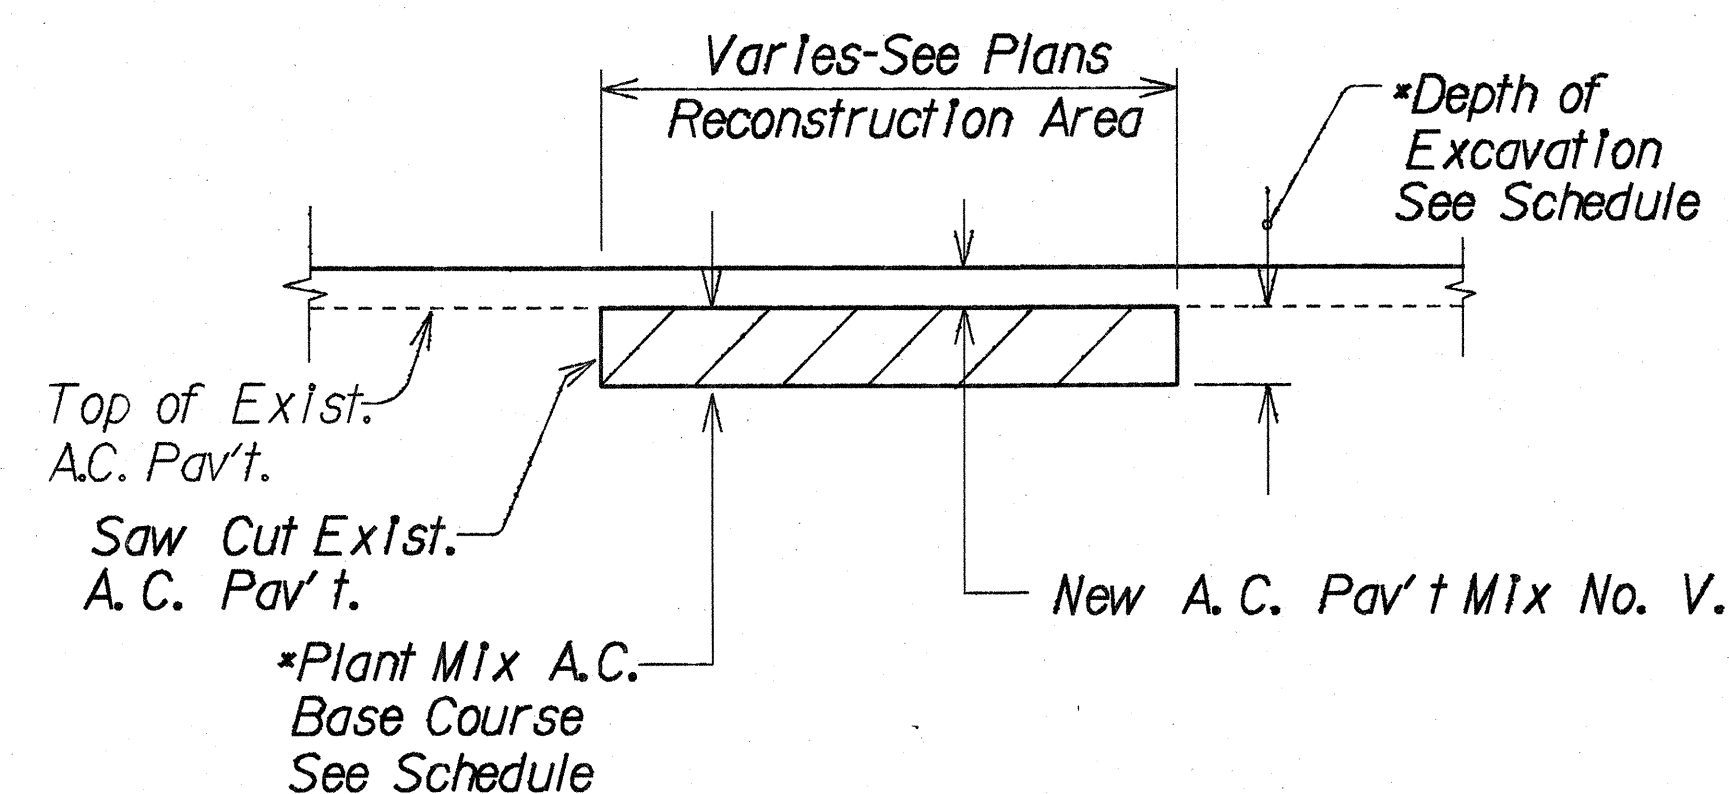


*SCHEDULE FOR RECONSTRUCTION THICKNESS	
LOCATION	A.C.B. (Inches)
Waihawa I.C. Ramps (Down to top of C.T.B.)	3 1/2
Waiikina Drive	9
Milliani I.C. Ramps (Down to top of C.T.B.)	3 1/4
Meheula Parkway	9
Ramp MH-1 (Down to bottom of C.T.B.)	9 3/4
Ramp MH-1 Shoulder	9 3/4
Leliehua I.C. Ramps (Down to top of C.T.B.)	3
Golf Course Road	7 1/2

A.C. PAVEMENT RECONSTRUCTION DETAIL
Not To Scale

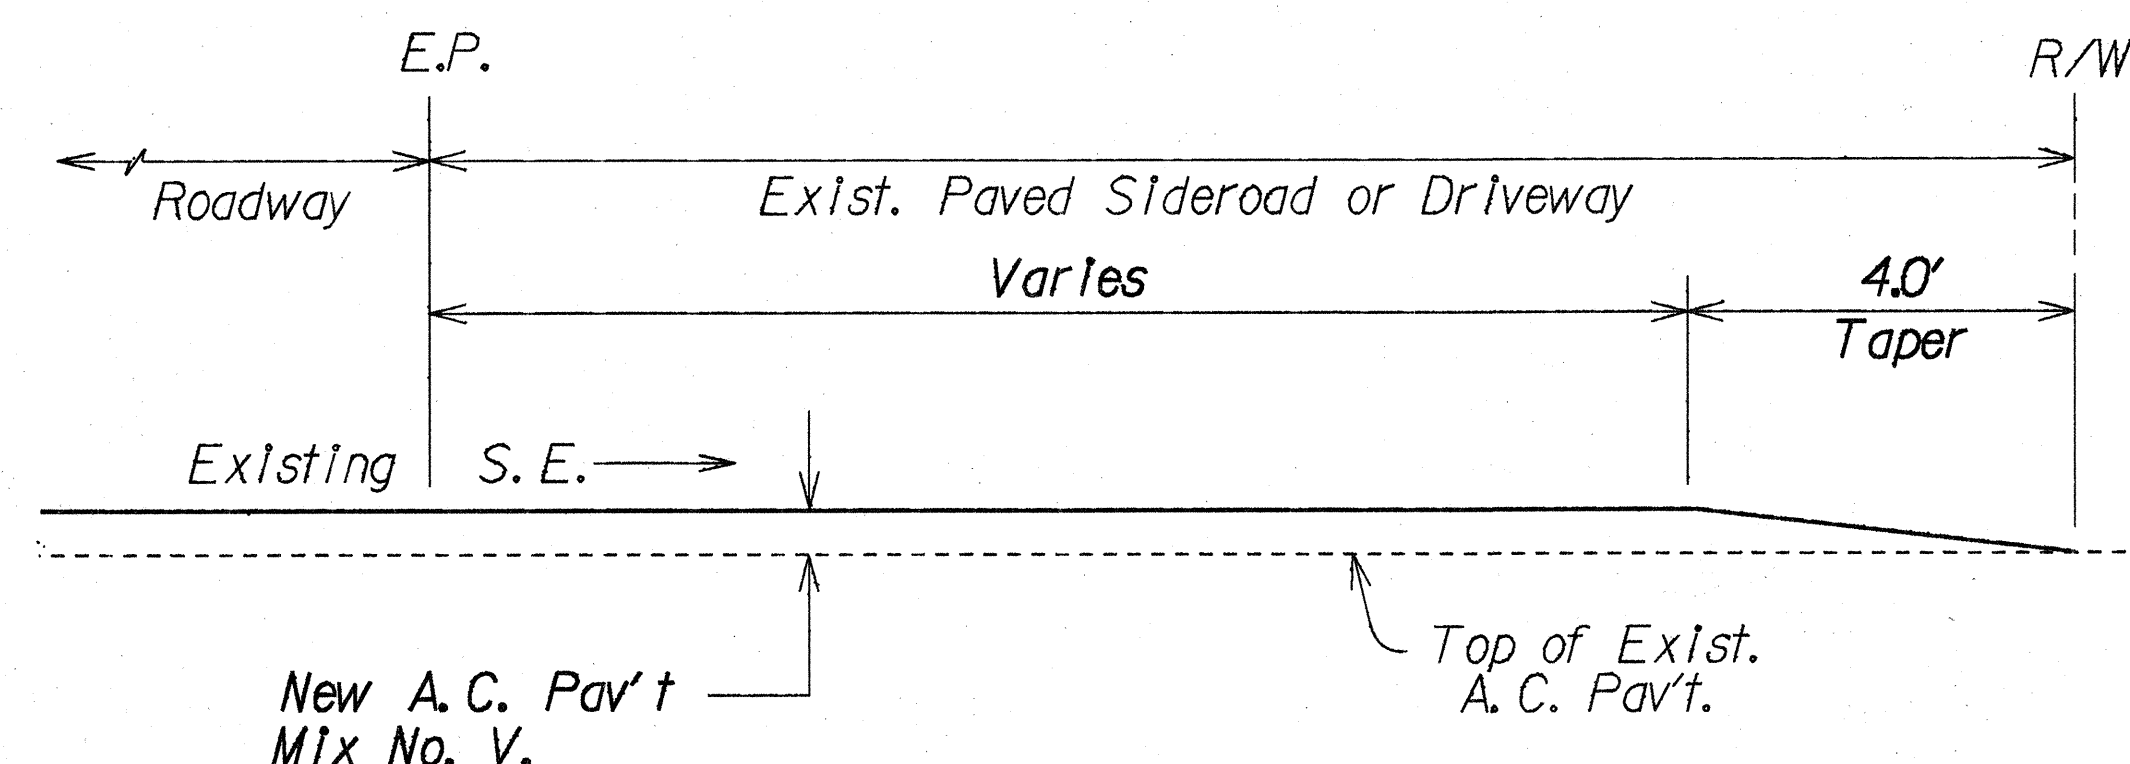

**A.C. RESURFACING AT PAVED SIDEROAD
OR PAVED DRIVEWAY DETAIL**
Not To Scale

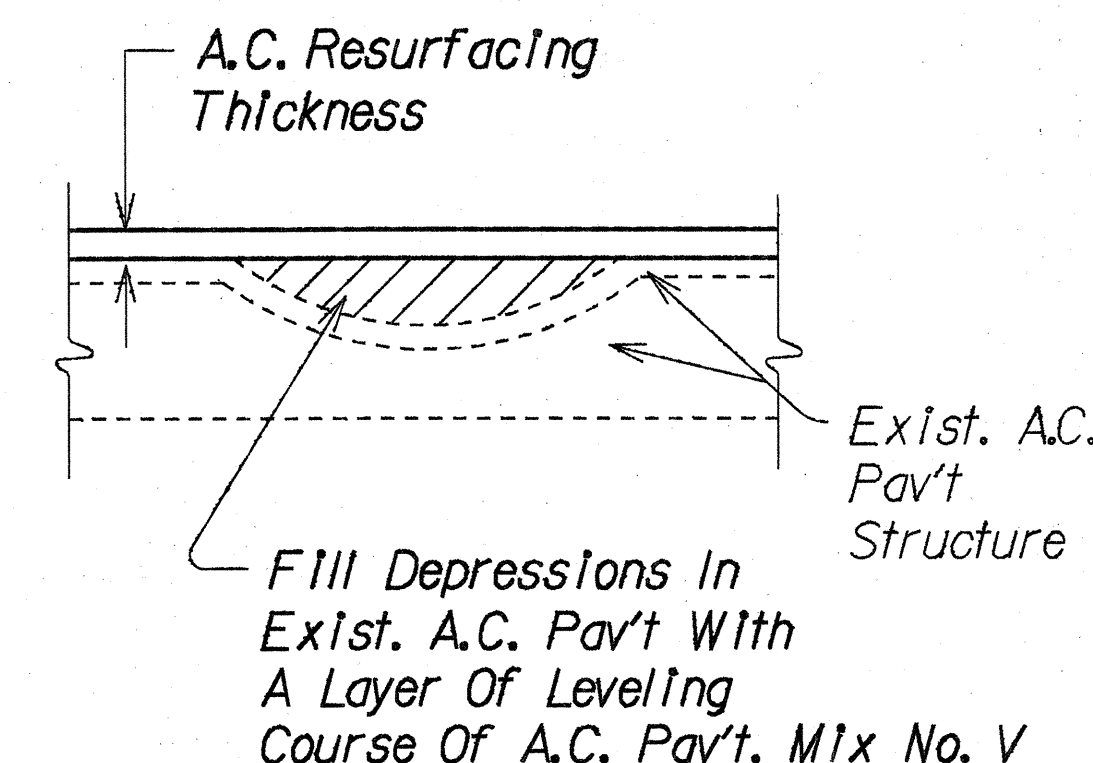

LEVELING COURSE DETAIL
Not To Scale

STATE OF HAWAII
DEPARTMENT OF TRANSPORTATION
HIGHWAYS DIVISION

DETAILS AND SCHEDULE
INTERSTATE RTE. H-2 IMPROVEMENTS
Waihawa I.C. to Waihawa I.C.
F.A.J. PROJECT NO. IR-H2-1(24)
Scale: As Shown Date: May, 1989
SHEET No. 7 OF 7 SHEETS