


FED. ROAD DIST. NO.	STATE	PROJ. NO.	FISCAL YEAR	SHEET NO.	TOTAL SHEETS
HAWAII	HAW.	HWY-0-04-90M	1990	4	5

GENERAL NOTES

- The scope of work for this project consists of:
 - Fog sealing the shoulders of Interstate Route H-2, from Sta. 45+00 to Sta. 141+00.
 - Fog sealing Inbound lane of Likelike Highway from Sta. 7+15.32 to Sta. 72+01.
 - Fog Sealing Kunia Road from Sta. 10+00 to Sta. 399+75.
- The Contractor's attention is directed to Subsection 107.13-Public Convenience and Safety, Section 645-Traffic Control, and Subsection 412.03(F) Protection of Pavement Marking of the Special Provisions.
- At the end of each day's work, the Contractor shall remove all equipment and other obstructions to permit free and safe passage of public traffic.
- The exact locations and limits or areas to be fog sealed shall be determined in the field by the Engineer.
- The Contractor shall notify the Mass Transit Line, Inc. Customer and Public Relations Office at 537-9224 seven (7) days prior to any fog sealing operations.
- The Contractor shall be responsible for clearing of any vegetation growing on the shoulders and/or any vegetation interfering with the application of fog seal before the fog seal is applied. This work shall be considered incidental to various contract items and therefore no separate payment will be made.
- Standard Plan Nos. TE-01, TE-02, TE-03 and TE-08 shall be applicable to this project.
- The fog seal shall be applied at the rate of 0.15 to 0.20 gallon per square yard on Kunia Road and Likelike Highway, and 0.10 to 0.15 gallon per square yard on Interstate Route H2.

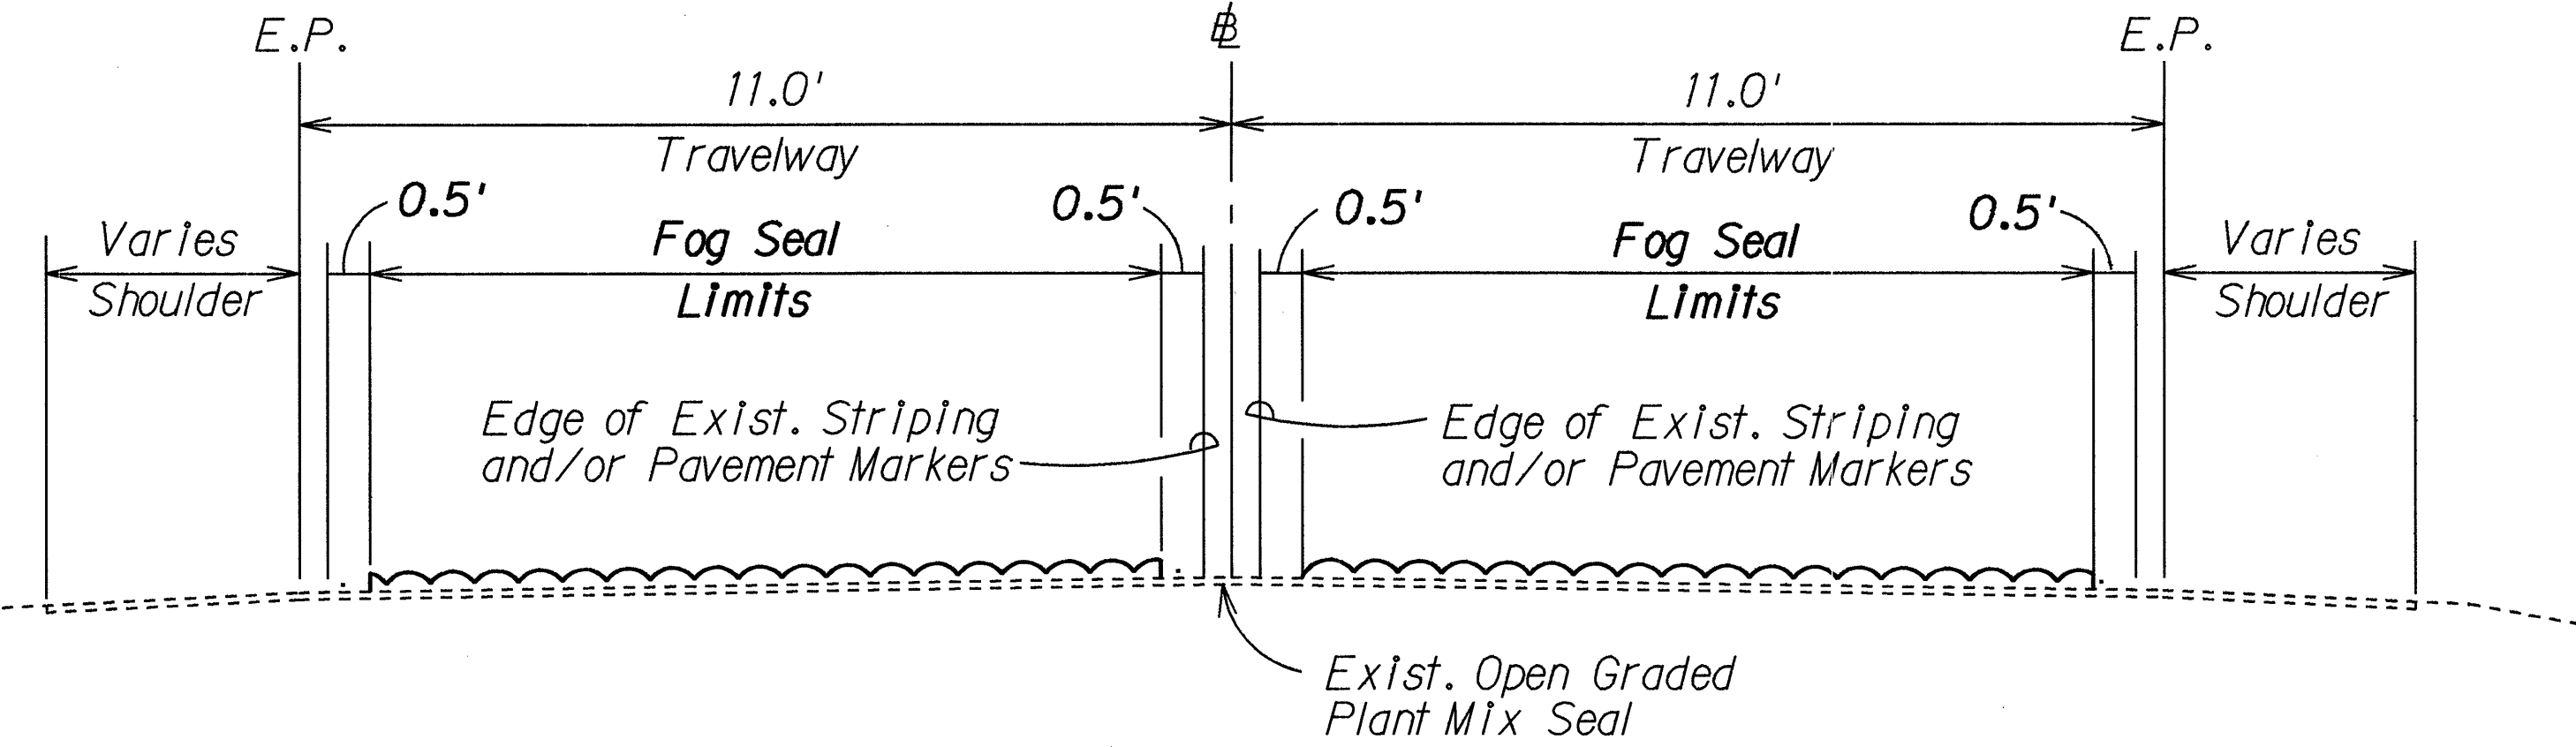


KUNIA ROAD TYPICAL SECTION

Scale: 1/2" = 1' - 0"

LEGEND

~~~~~ Fog Seal

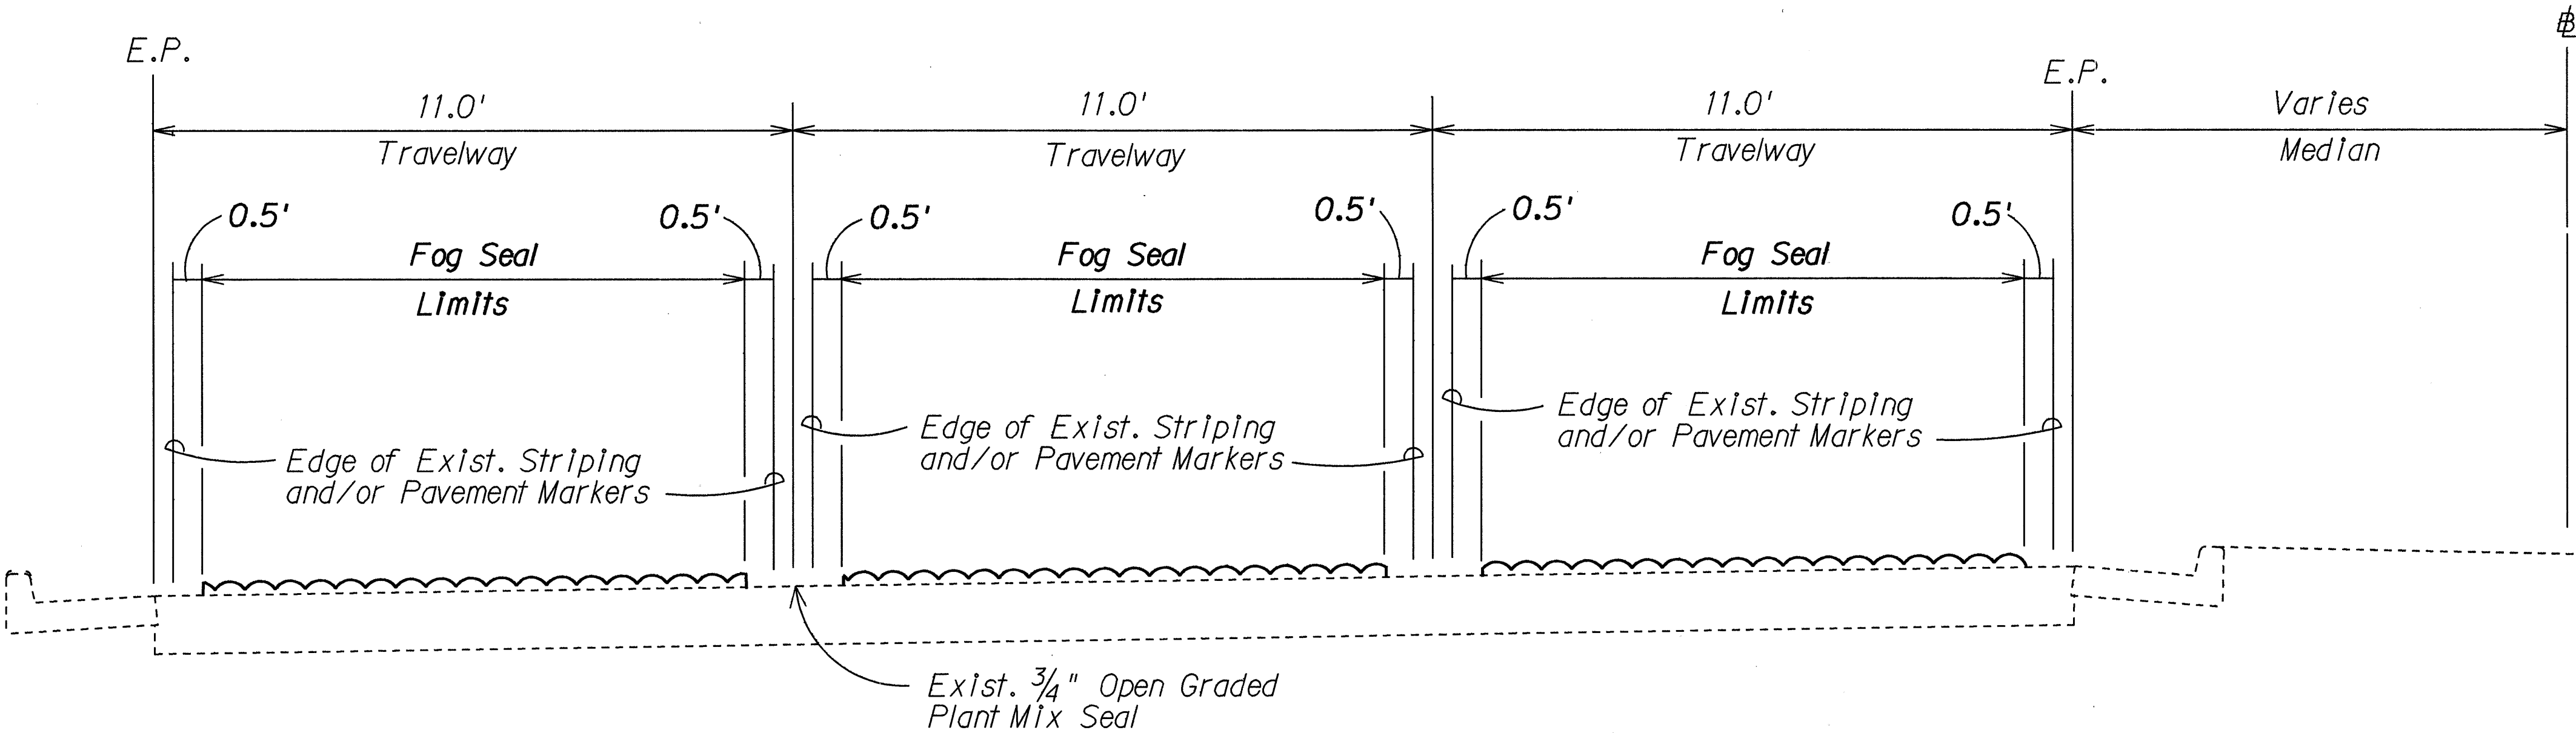

LIKELIKE HIGHWAY TYPICAL SECTION

Scale: 1/2" = 1' - 0"

STATE OF HAWAII  
DEPARTMENT OF TRANSPORTATION  
HIGHWAYS DIVISION


GENERAL NOTES AND  
TYPICAL SECTIONS  
FOG SEAL AT VARIOUS  
LOCATIONS ON OAHU  
PROJECT NO. HWY-0-04-90M

Scale: As Shown
Date: Jan., 1990


SHEET No. 1 OF 2 SHEETS

|         |                                              |
|---------|----------------------------------------------|
| 3/12/90 | Added Gen. Note No. 8 as per Addendum No. 1. |
| DATE    | REVISION                                     |


| FED. ROAD DIST. NO. | STATE | PROJ. NO.    | FISCAL YEAR | SHEET NO. | TOTAL SHEETS |
|---------------------|-------|--------------|-------------|-----------|--------------|
| HAWAII              | HAW.  | HWY-0-04-90M | 1990        | 5         | 5            |

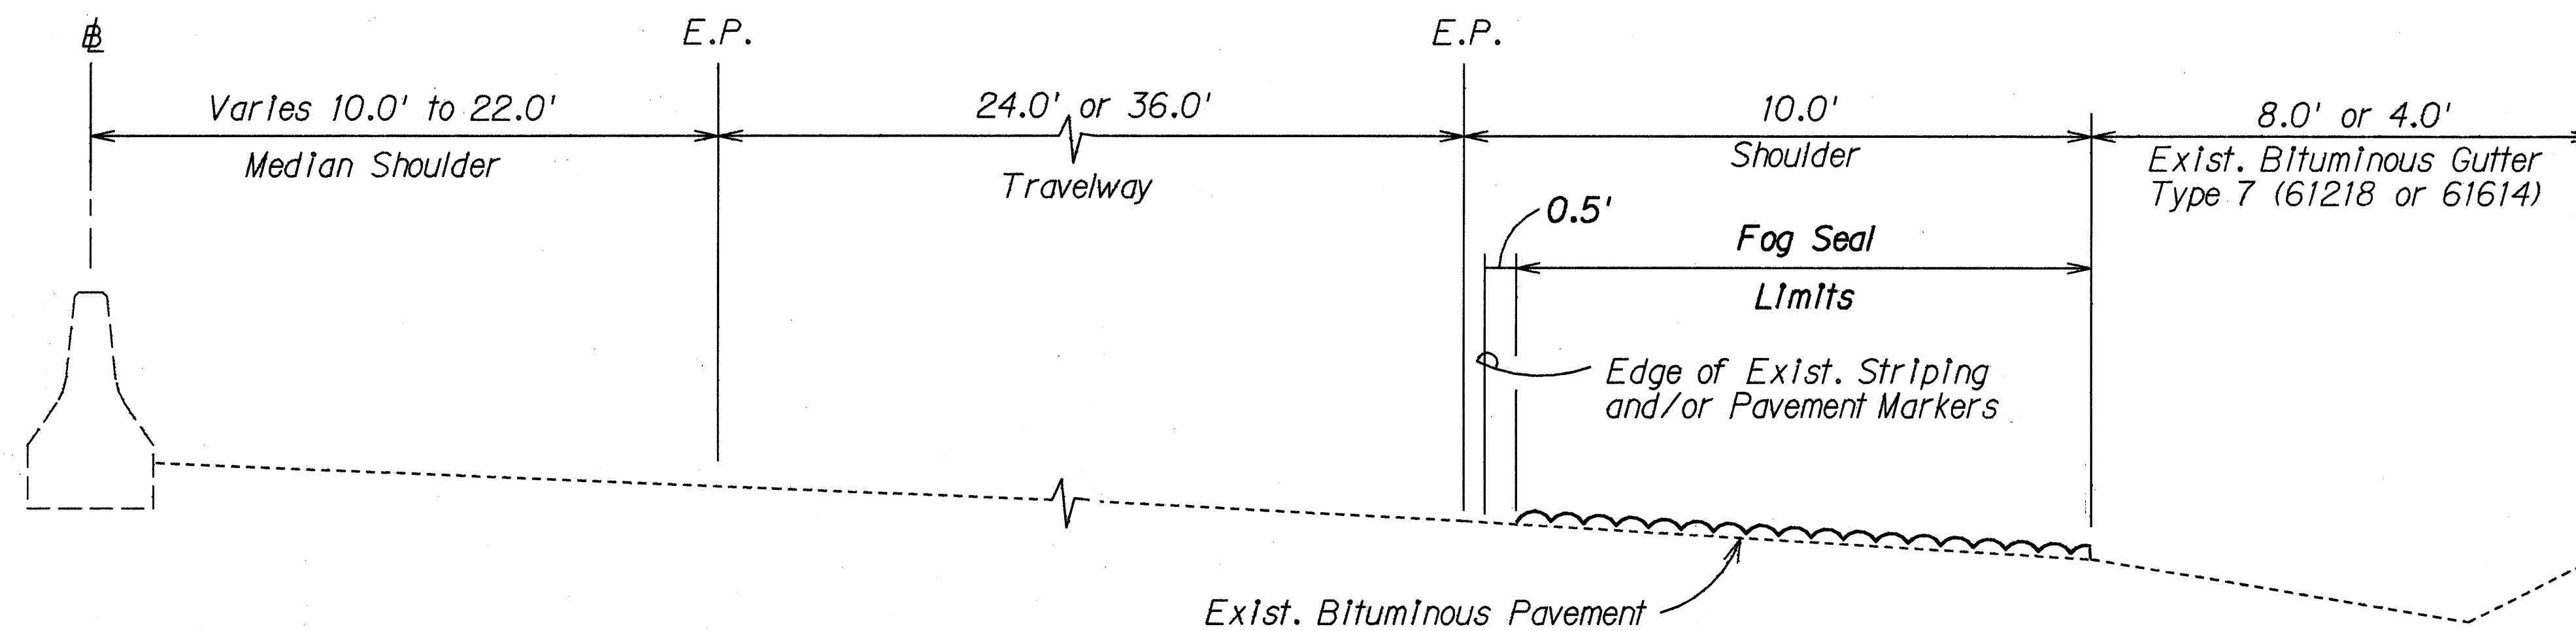

**H-2 TYPICAL HALF SECTION WITH BITUMINOUS GUTTER**  
Scale:  $\frac{1}{2}" = 1' - 0"$

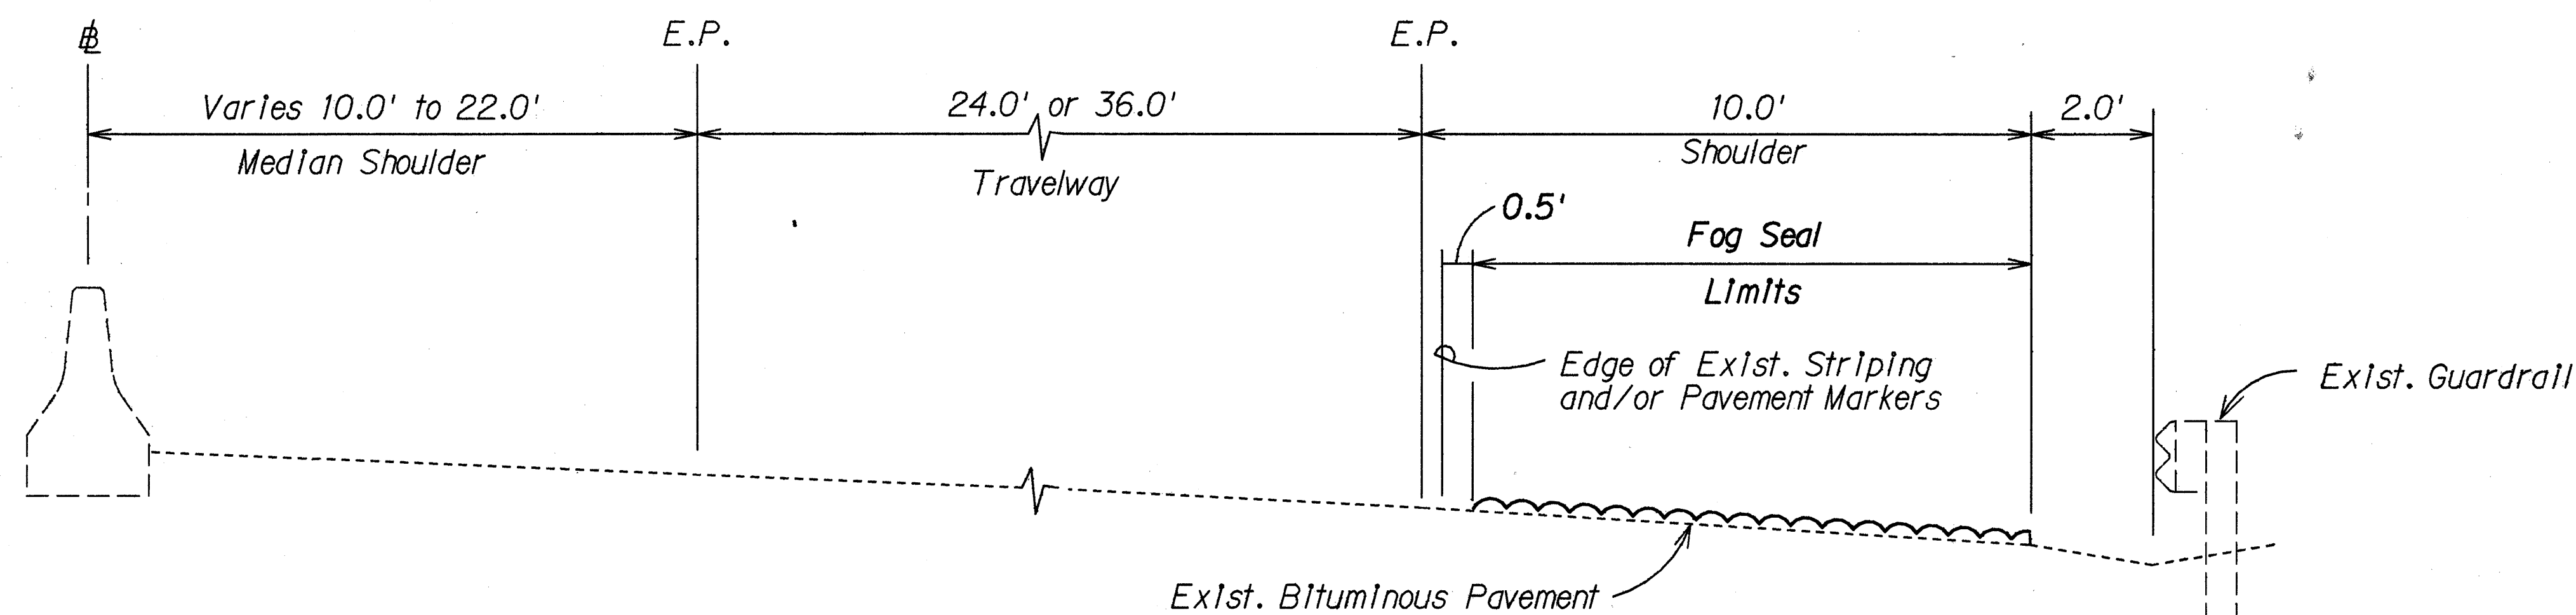

**H-2 TYPICAL HALF SECTION WITH METAL GUARDRAIL**  
Scale:  $\frac{1}{2}" = 1' - 0"$

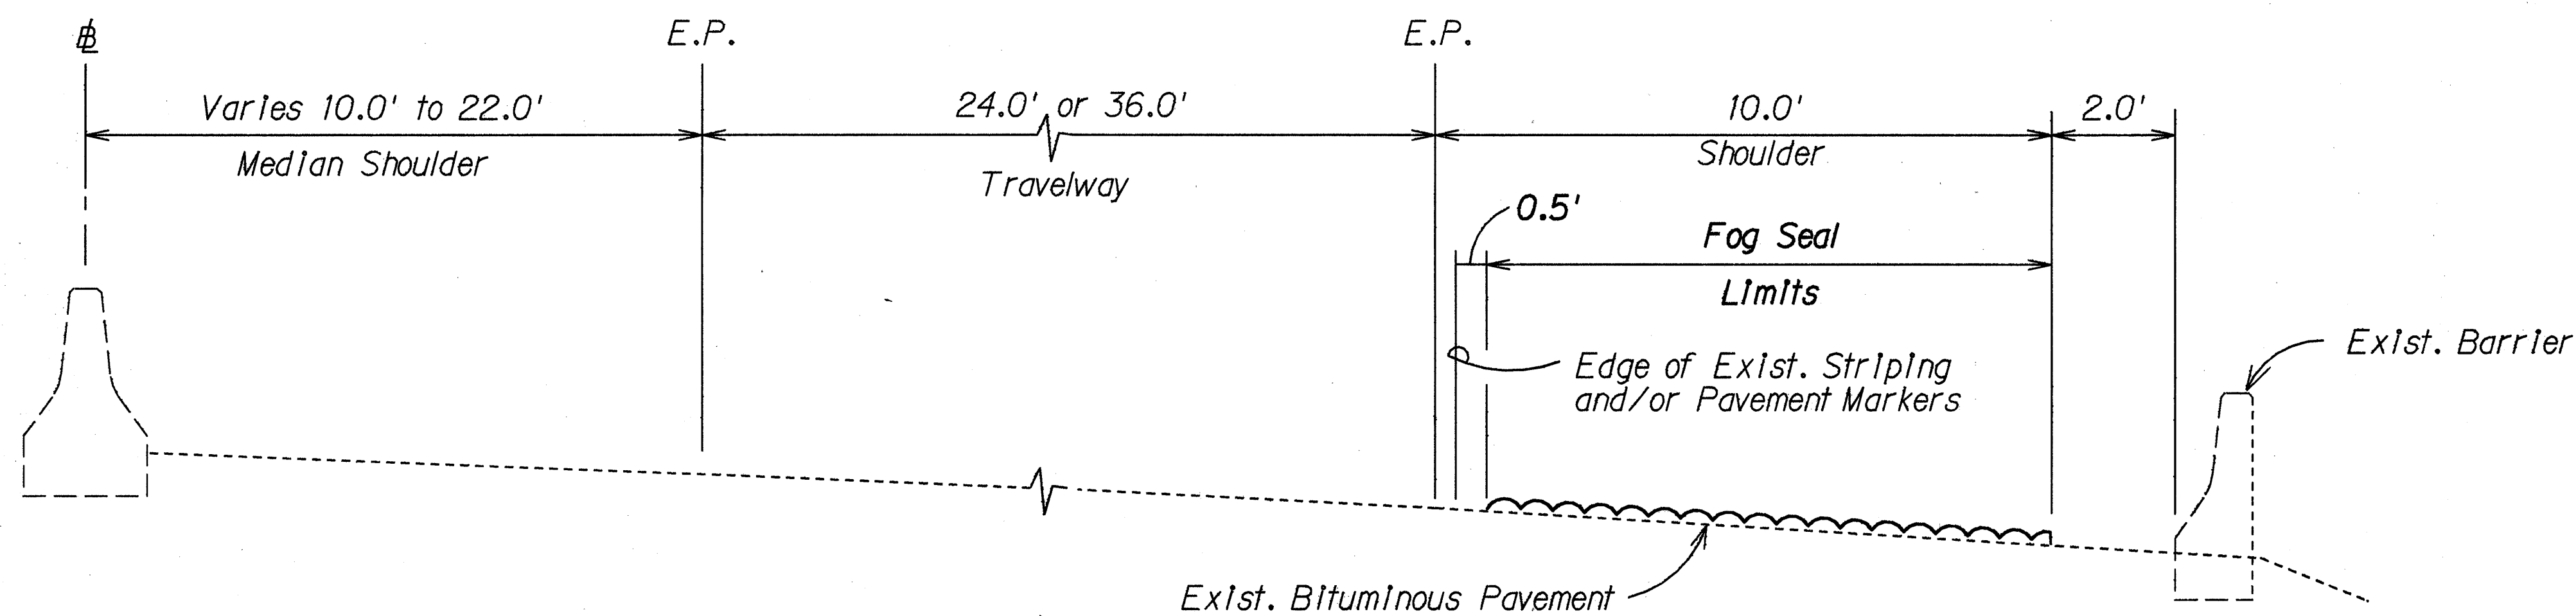

**H-2 TYPICAL HALF SECTION WITH CONCRETE BARRIER**  
Scale:  $\frac{1}{2}" = 1' - 0"$

STATE OF HAWAII  
DEPARTMENT OF TRANSPORTATION  
HIGHWAYS DIVISION

**TYPICAL SECTIONS**

**FOG SEAL AT VARIOUS LOCATIONS ON OAHU**  
PROJECT NO. HWY-0-04-90M

Scale: As Shown Date: Jan., 1990

SHEET No. 2 OF 2 SHEETS