



FED. ROAD DIST. NO.	STATE	PROJ. NO.	FISCAL YEAR	SHEET NO.	TOTAL SHEETS
HAWAII	HAW.	HWY-0-01-90M	1990	4	12

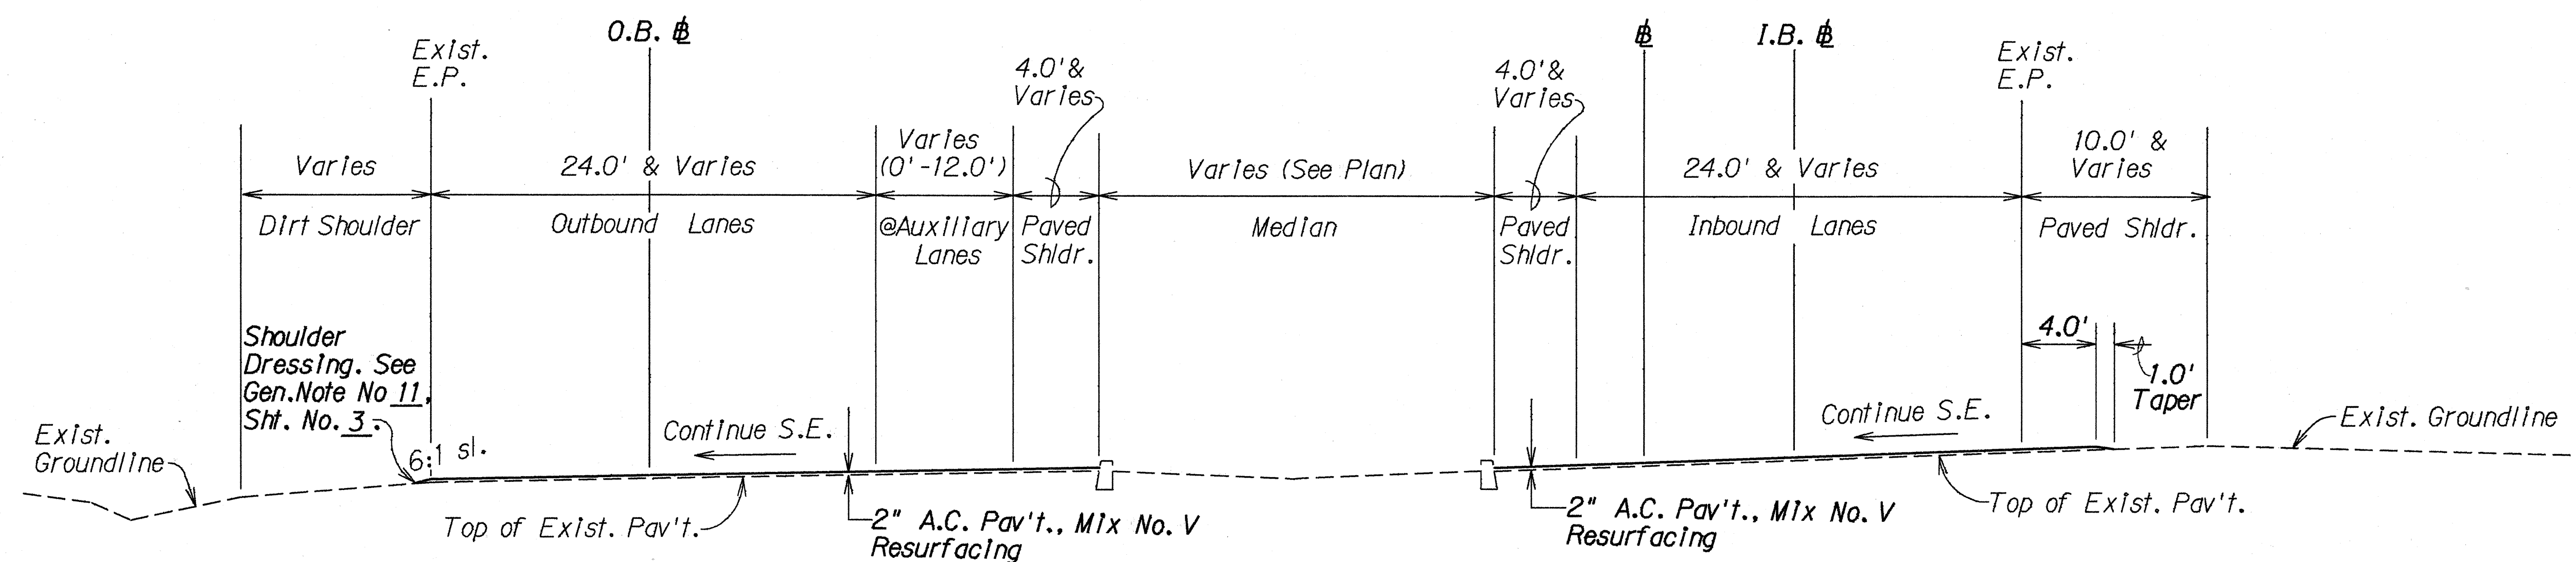

TYPICAL SUPERELEVATED SECTION

STA. 25+34.52 TO STA. 39+08.09

Scale: $\frac{3}{16}$ " = 1'-0"

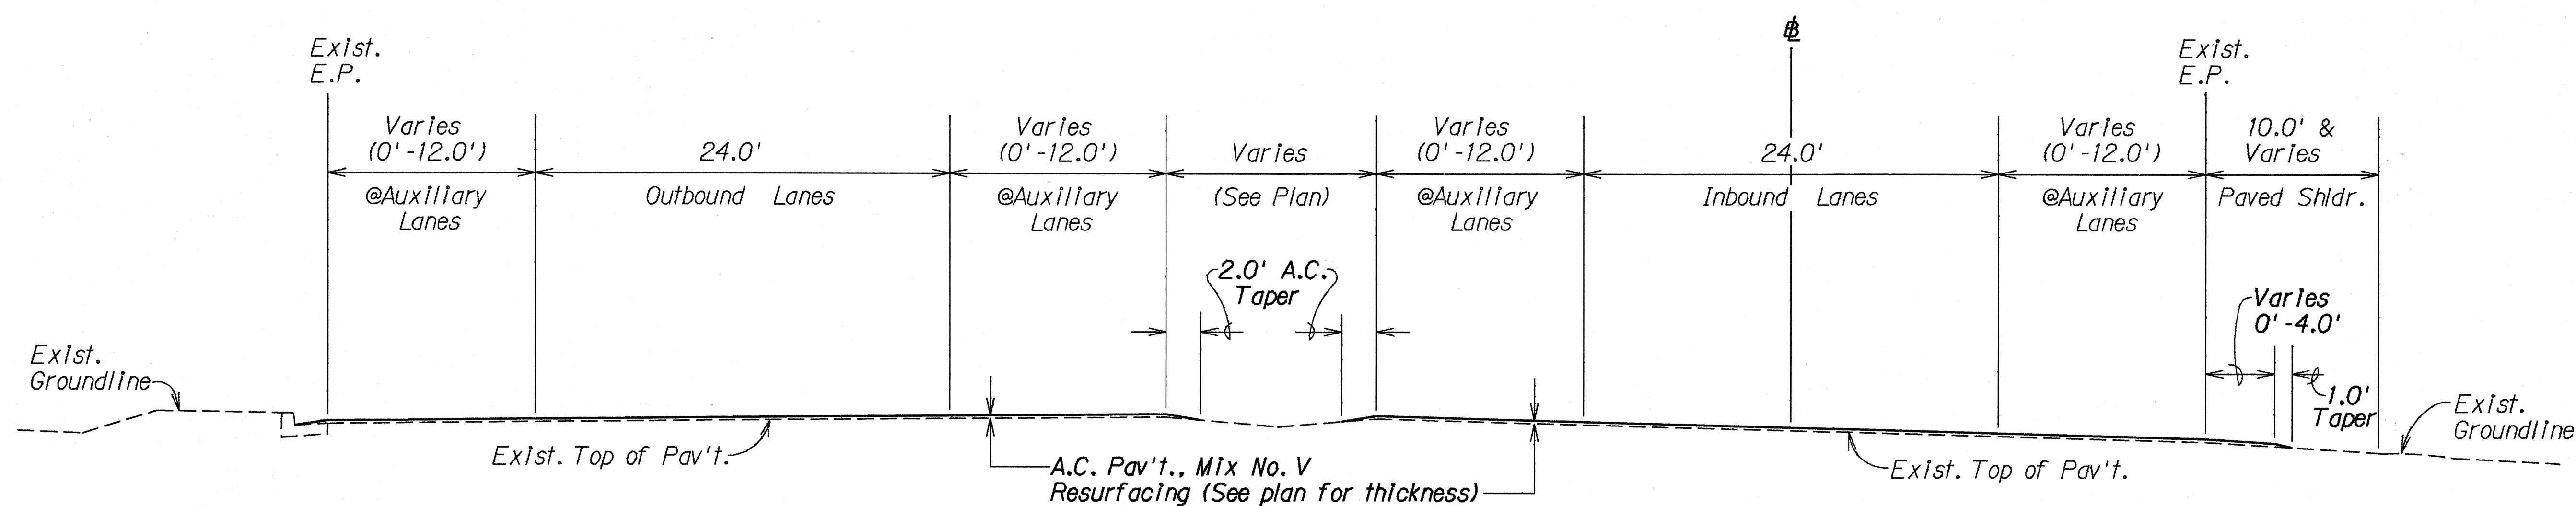

TYPICAL TANGENT SECTION

STA. 39+08.09 TO STA. 70+25±

Scale: $\frac{3}{16}$ " = 1'-0"

STATE OF HAWAII
DEPARTMENT OF TRANSPORTATION
HIGHWAYS DIVISION


TYPICAL SECTIONS

FARRINGTON HIGHWAY RESURFACING
Old Fort Weaver Rd. to Leokane St.
PROJECT NO. HWY-0-01-90M

Scale: As Shown Date: May, 1990


SHEET No. 1 OF 3 SHEETS

FED. ROAD DIST. NO.	STATE	PROJ. NO.	FISCAL YEAR	SHEET NO.	TOTAL SHEETS
HAWAII	HAW.	HWY-0-01-90M	1990	5	12

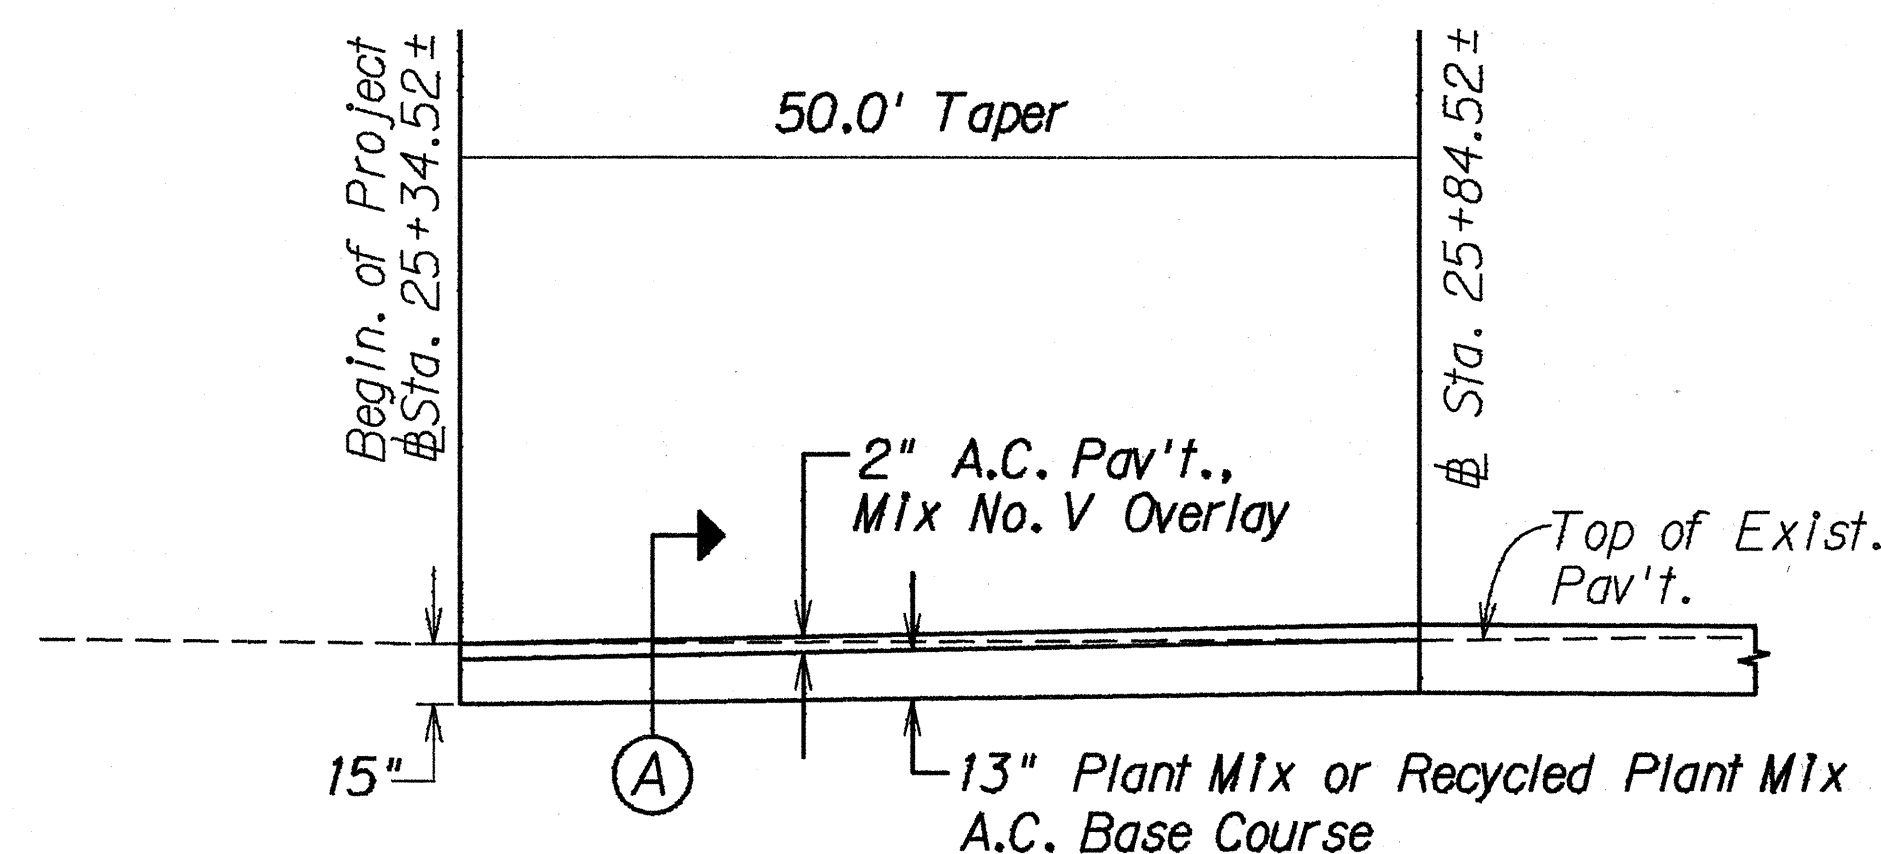


LONGITUDINAL SECTION
BEGINNING OF PROJECT

Not to Scale

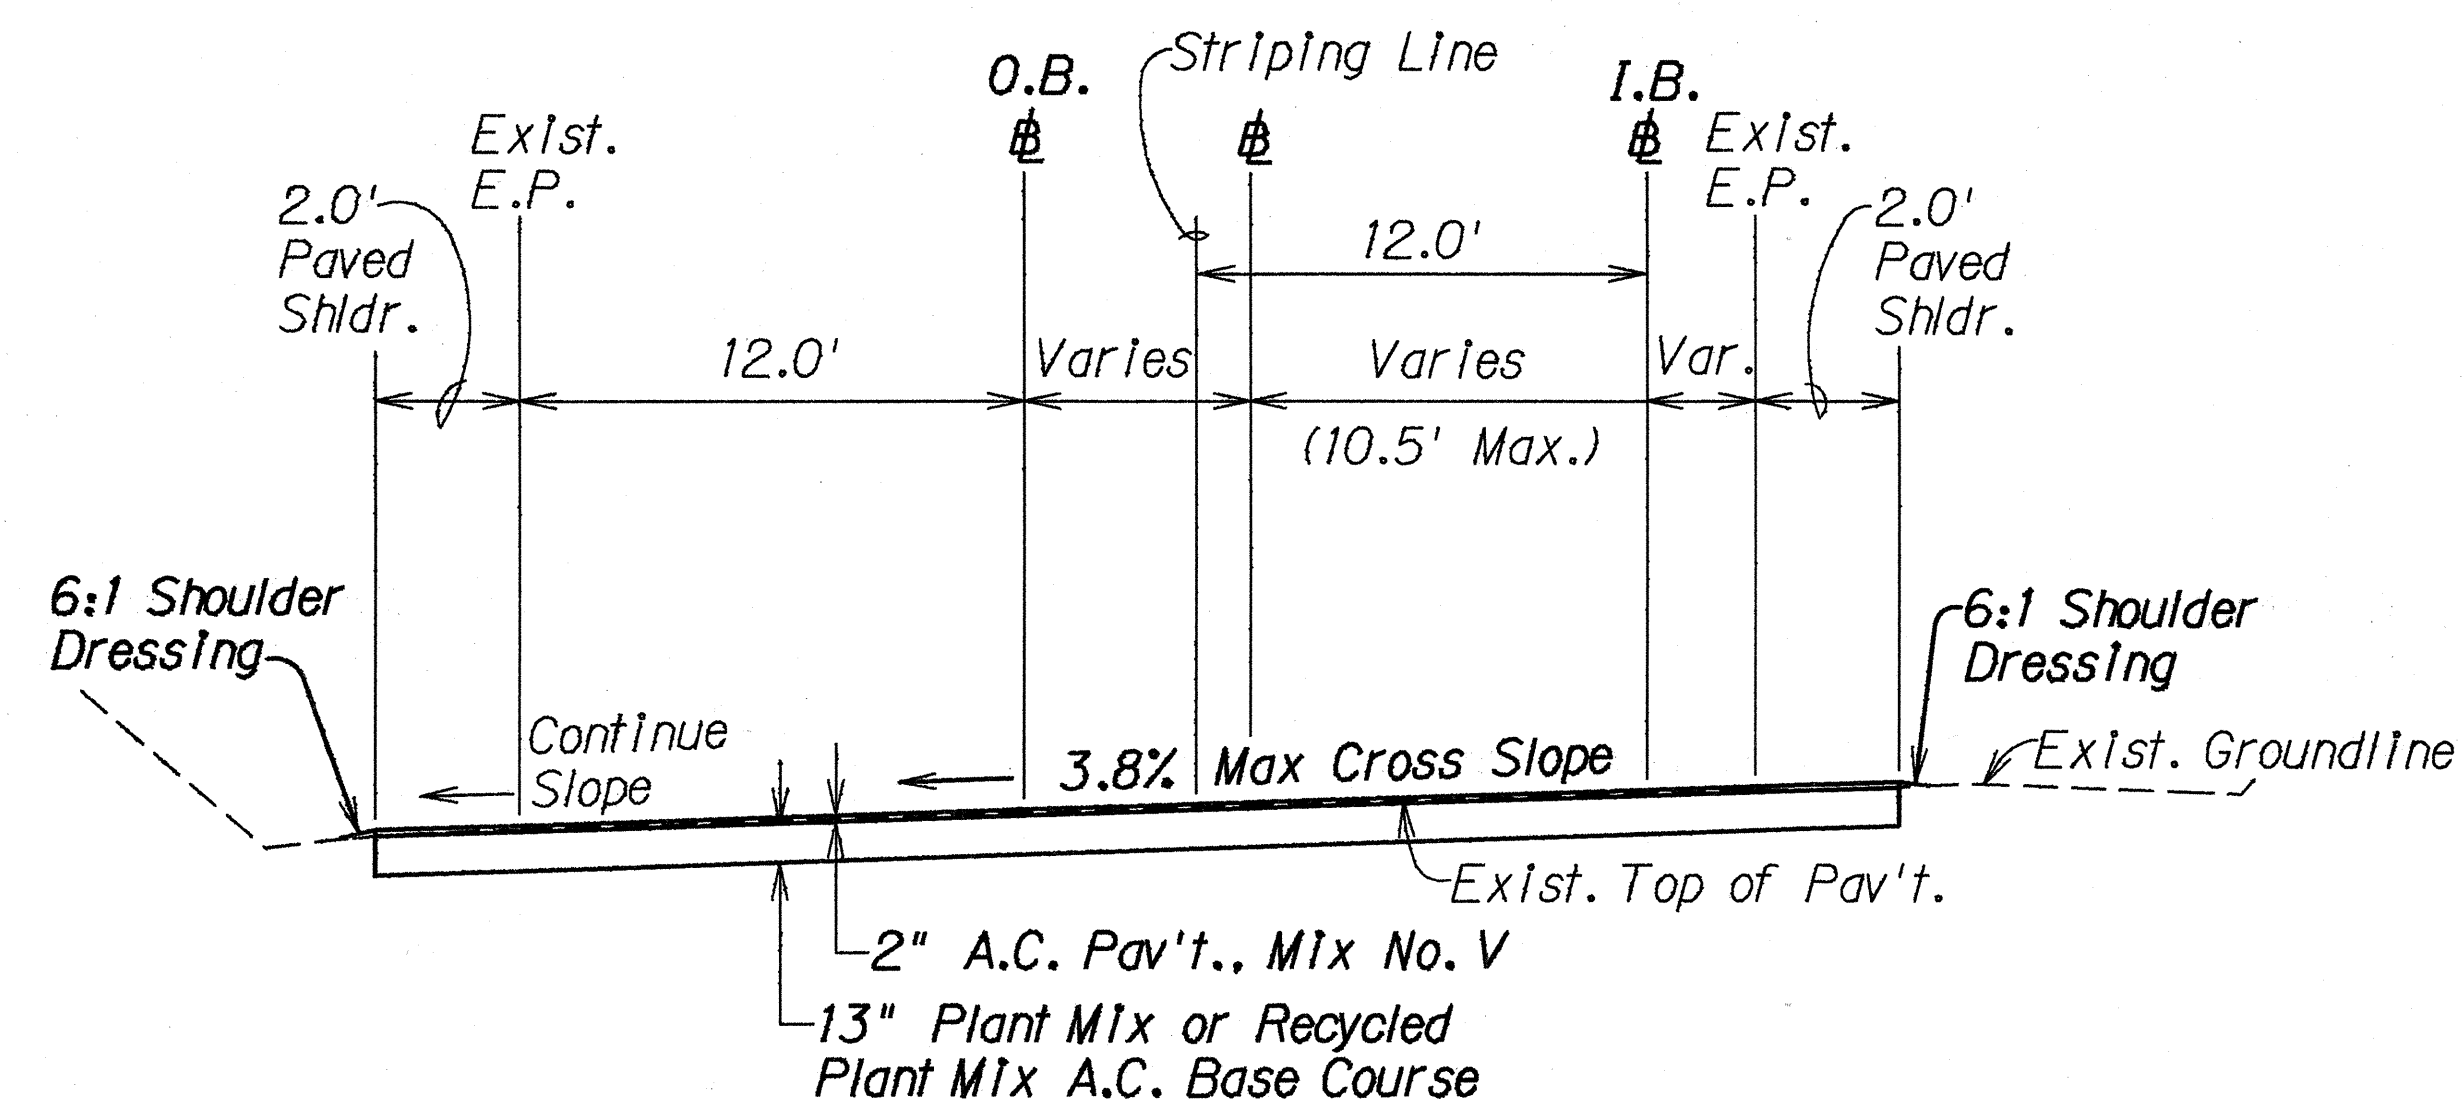


SECTION A

Not to Scale

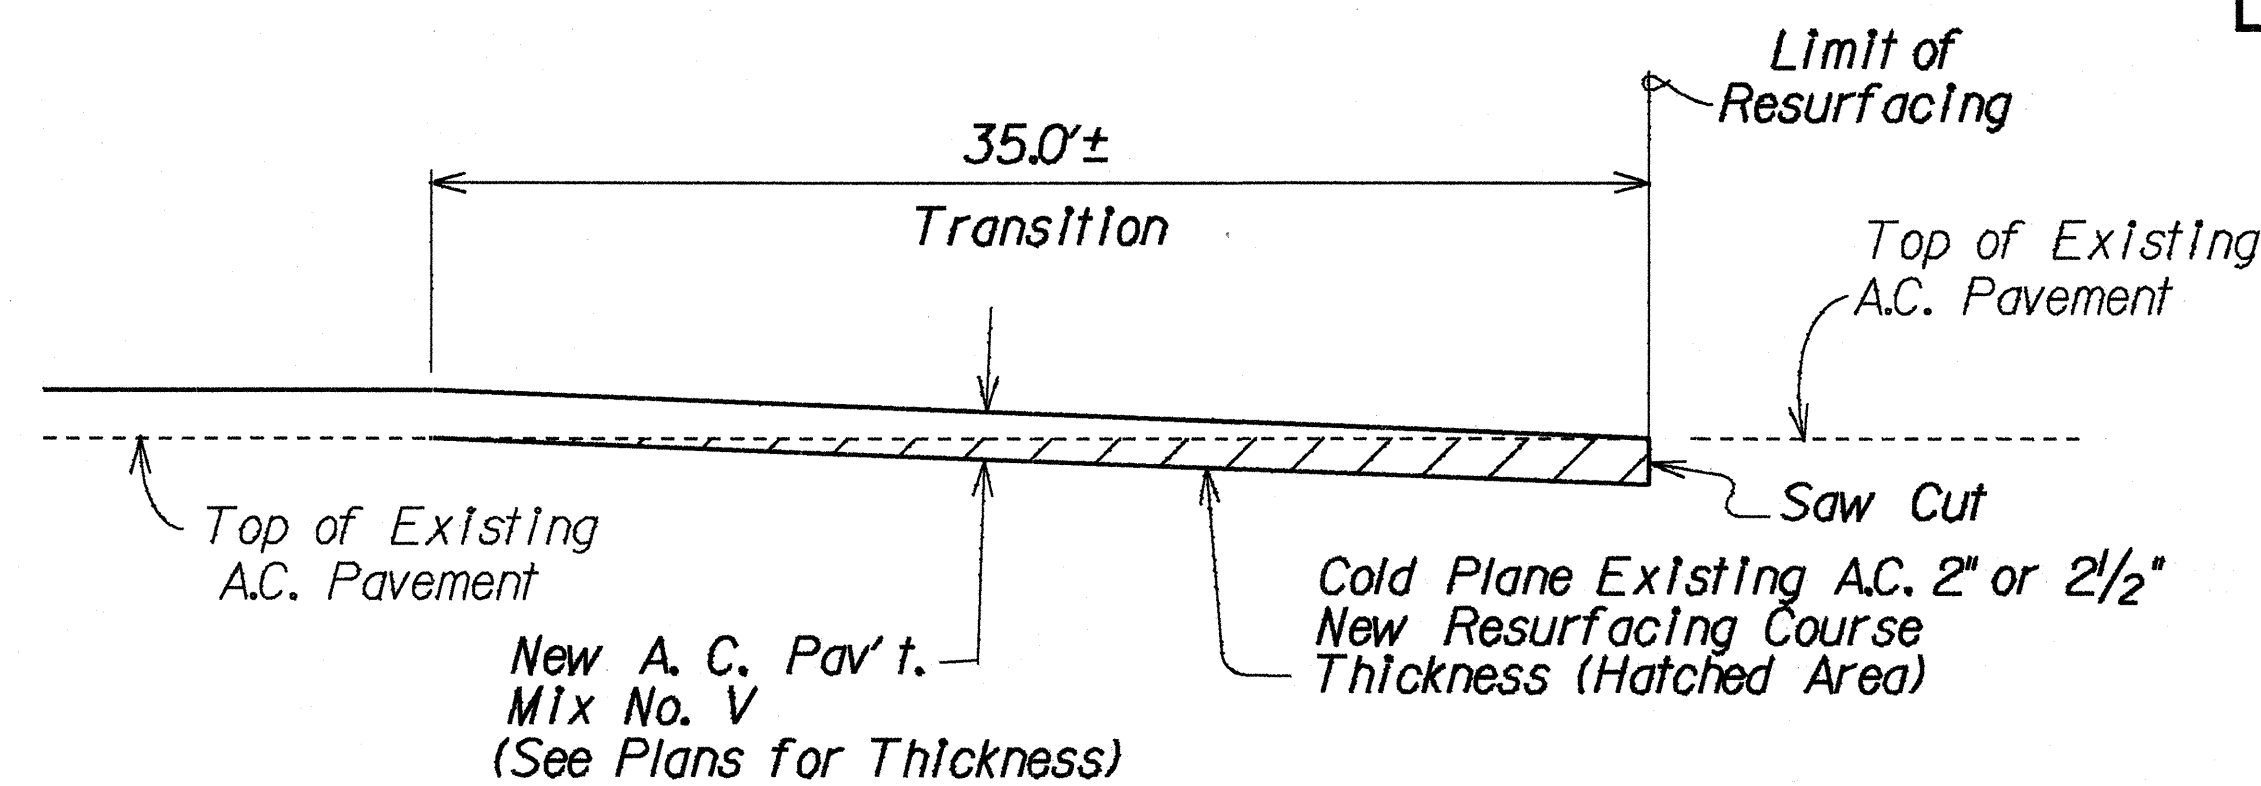


COLD PLANING TRANSITION
@ OLD FORT WEAVER ROAD AND RAMPS

Not To Scale

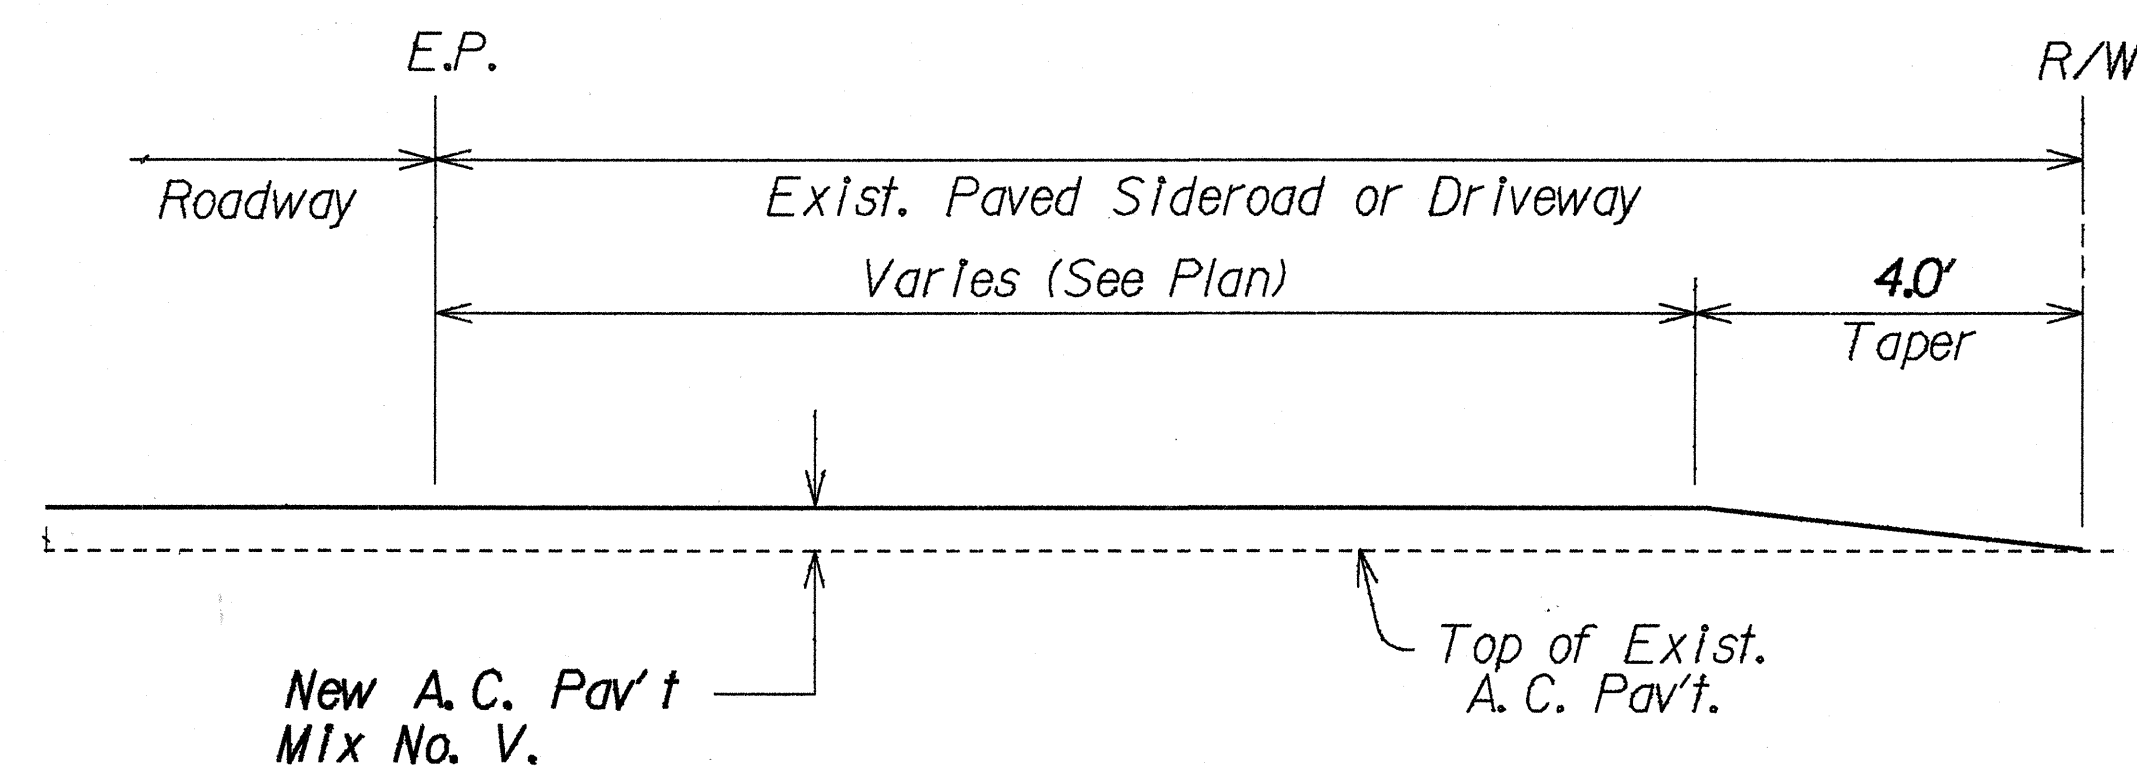

A.C. RESURFACING AT PAVED SIDEROAD
OR PAVED DRIVEWAY DETAIL

Not To Scale

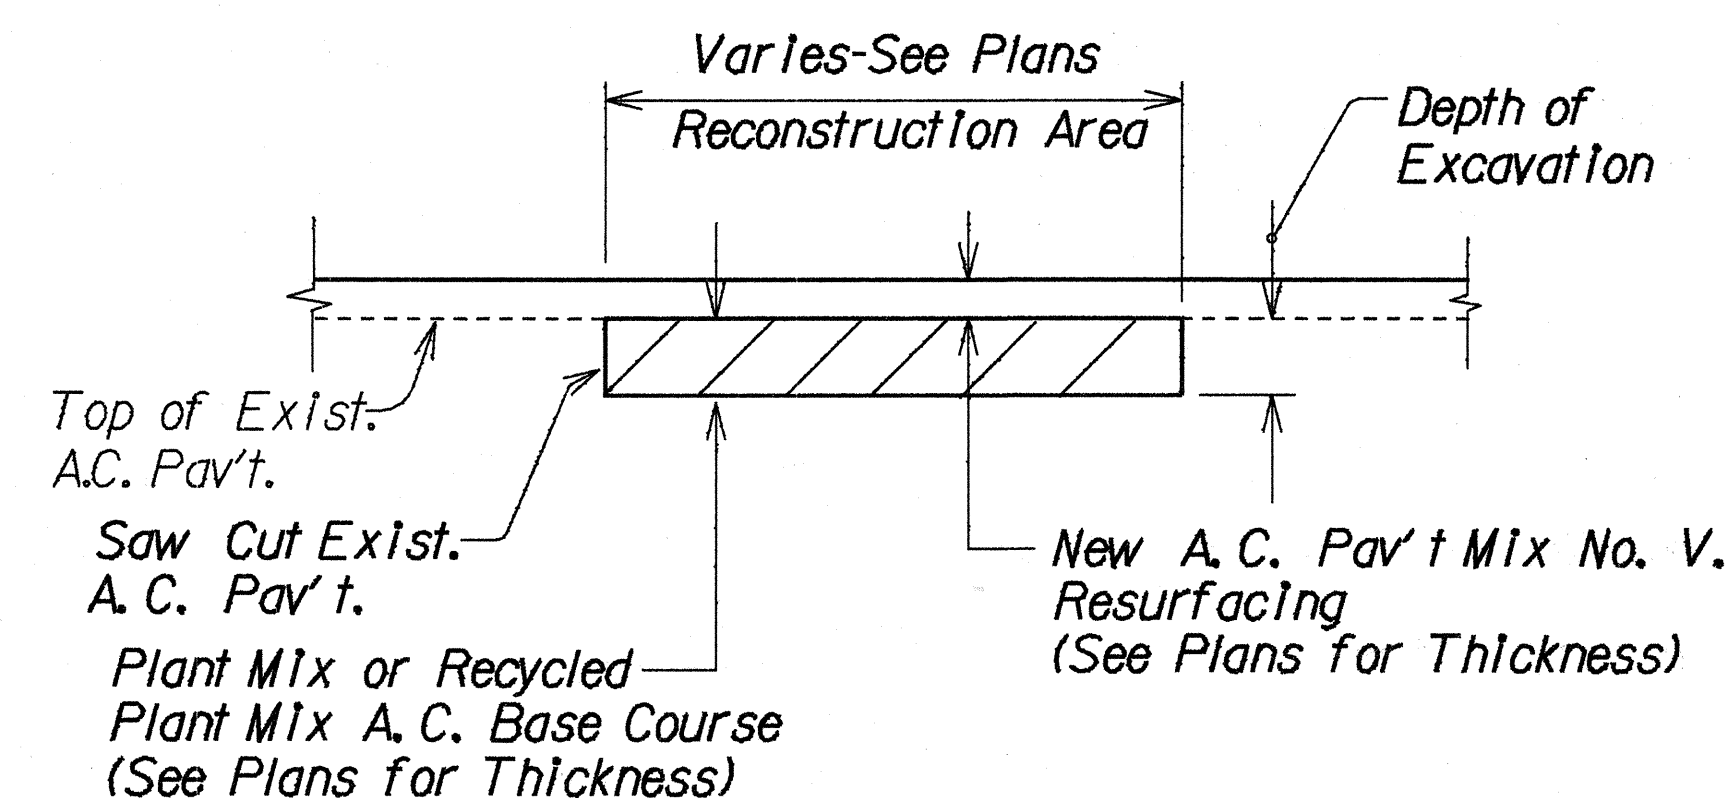

A.C. PAVEMENT RECONSTRUCTION DETAIL

Not To Scale

STATE OF HAWAII
DEPARTMENT OF TRANSPORTATION
HIGHWAYS DIVISION


MISCELLANEOUS DETAILS

FARRINGTON HIGHWAY RESURFACING
Old Fort Weaver Road to Lookane St.
Project No. HWY-0-01-90M


Scale: As Shown Date: May, 1990

SHEET No. 2 OF 3 SHEETS


FED. ROAD DIST. NO.	STATE	PROJ. NO.	FISCAL YEAR	SHEET NO.	TOTAL SHEETS
HAWAII	HAW.	HWY-0-01-90M	1990	6	12

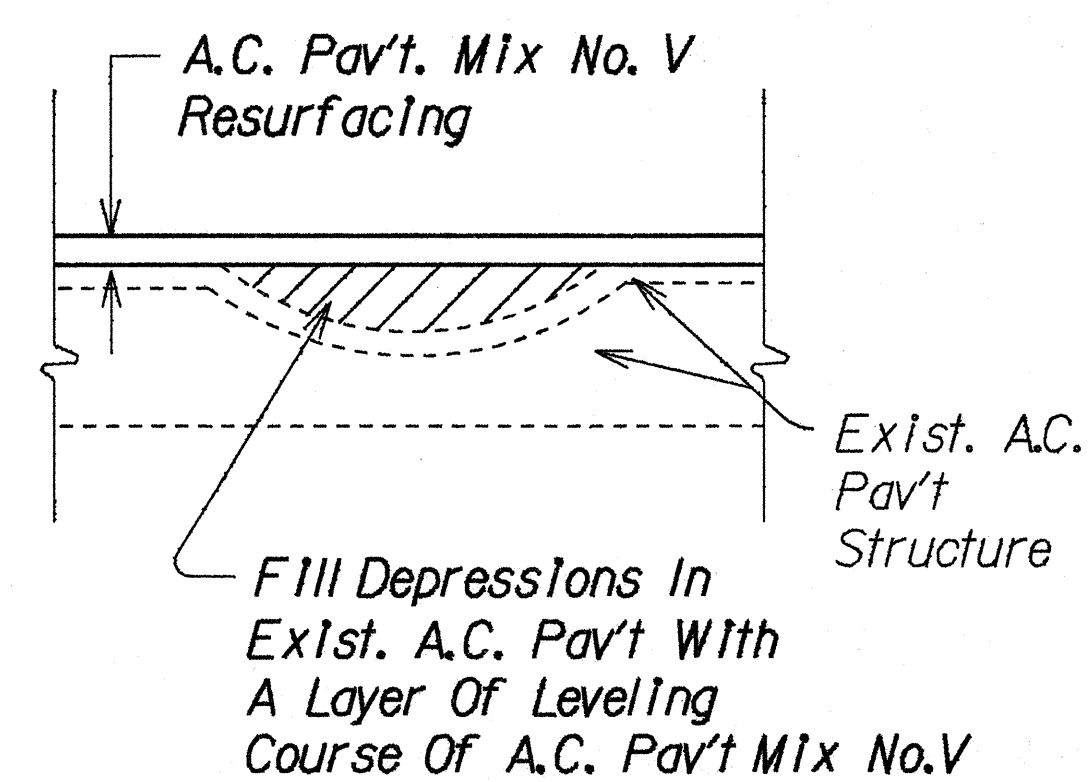


LEVELING COURSE DETAIL
Not To Scale

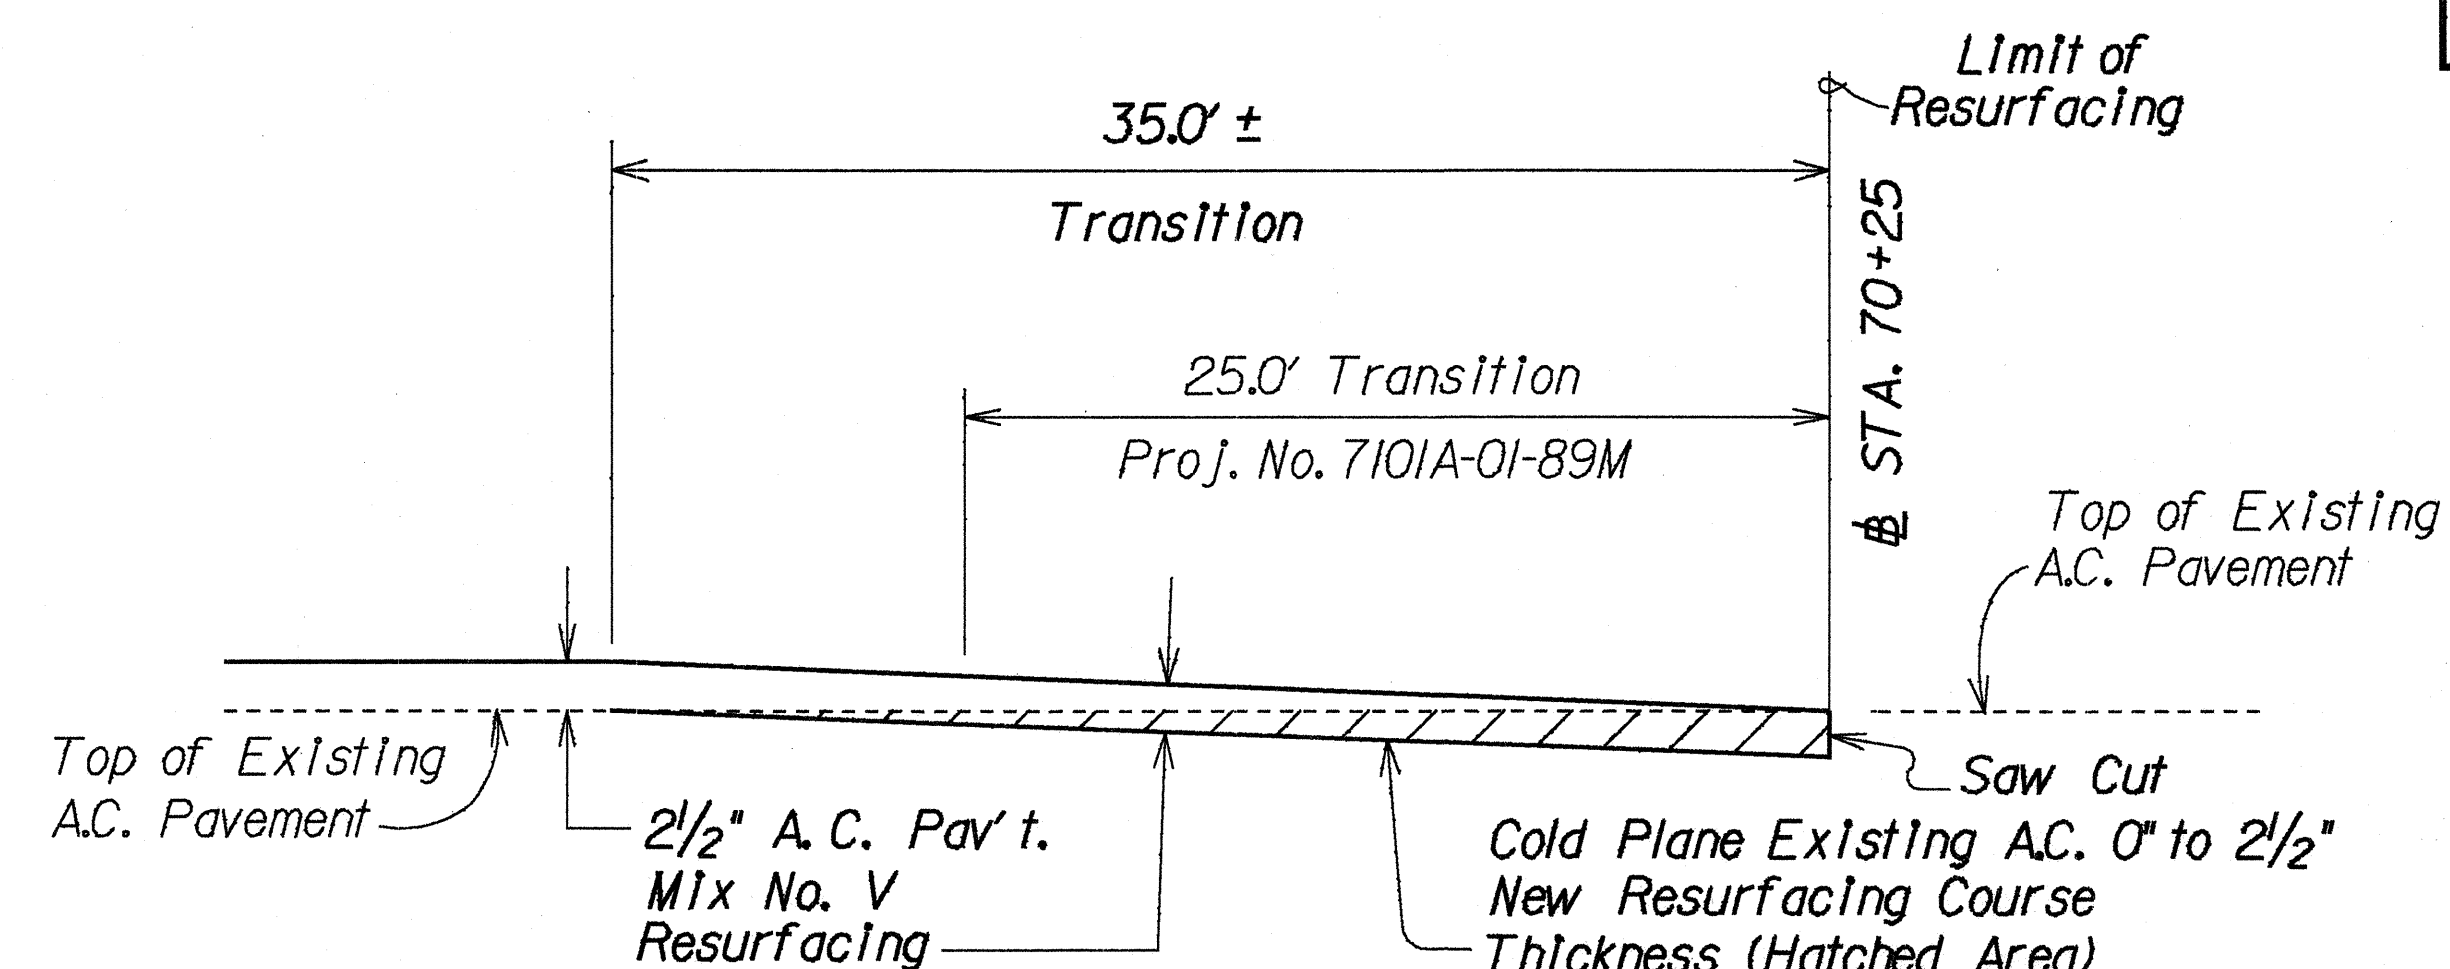


COLD PLANING TRANSITION
@ BEGINNING OF PROJECT
Not To Scale

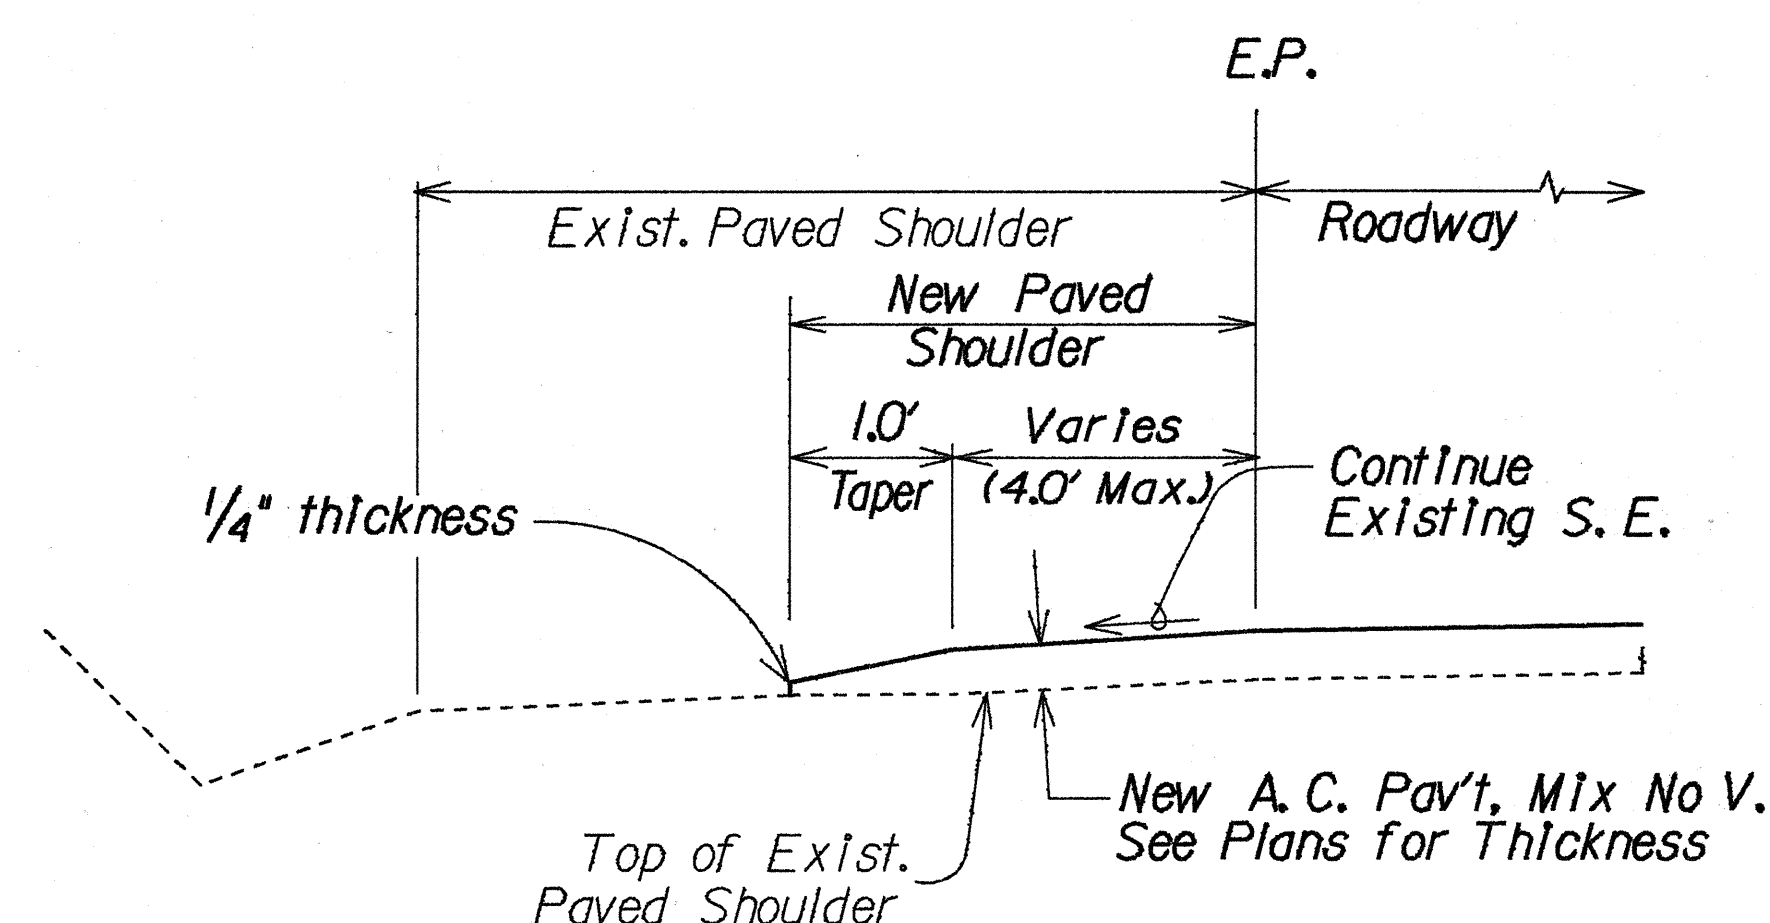

TYPICAL RESURFACING
AT PAVED SHOULDER DETAIL
Not To Scale

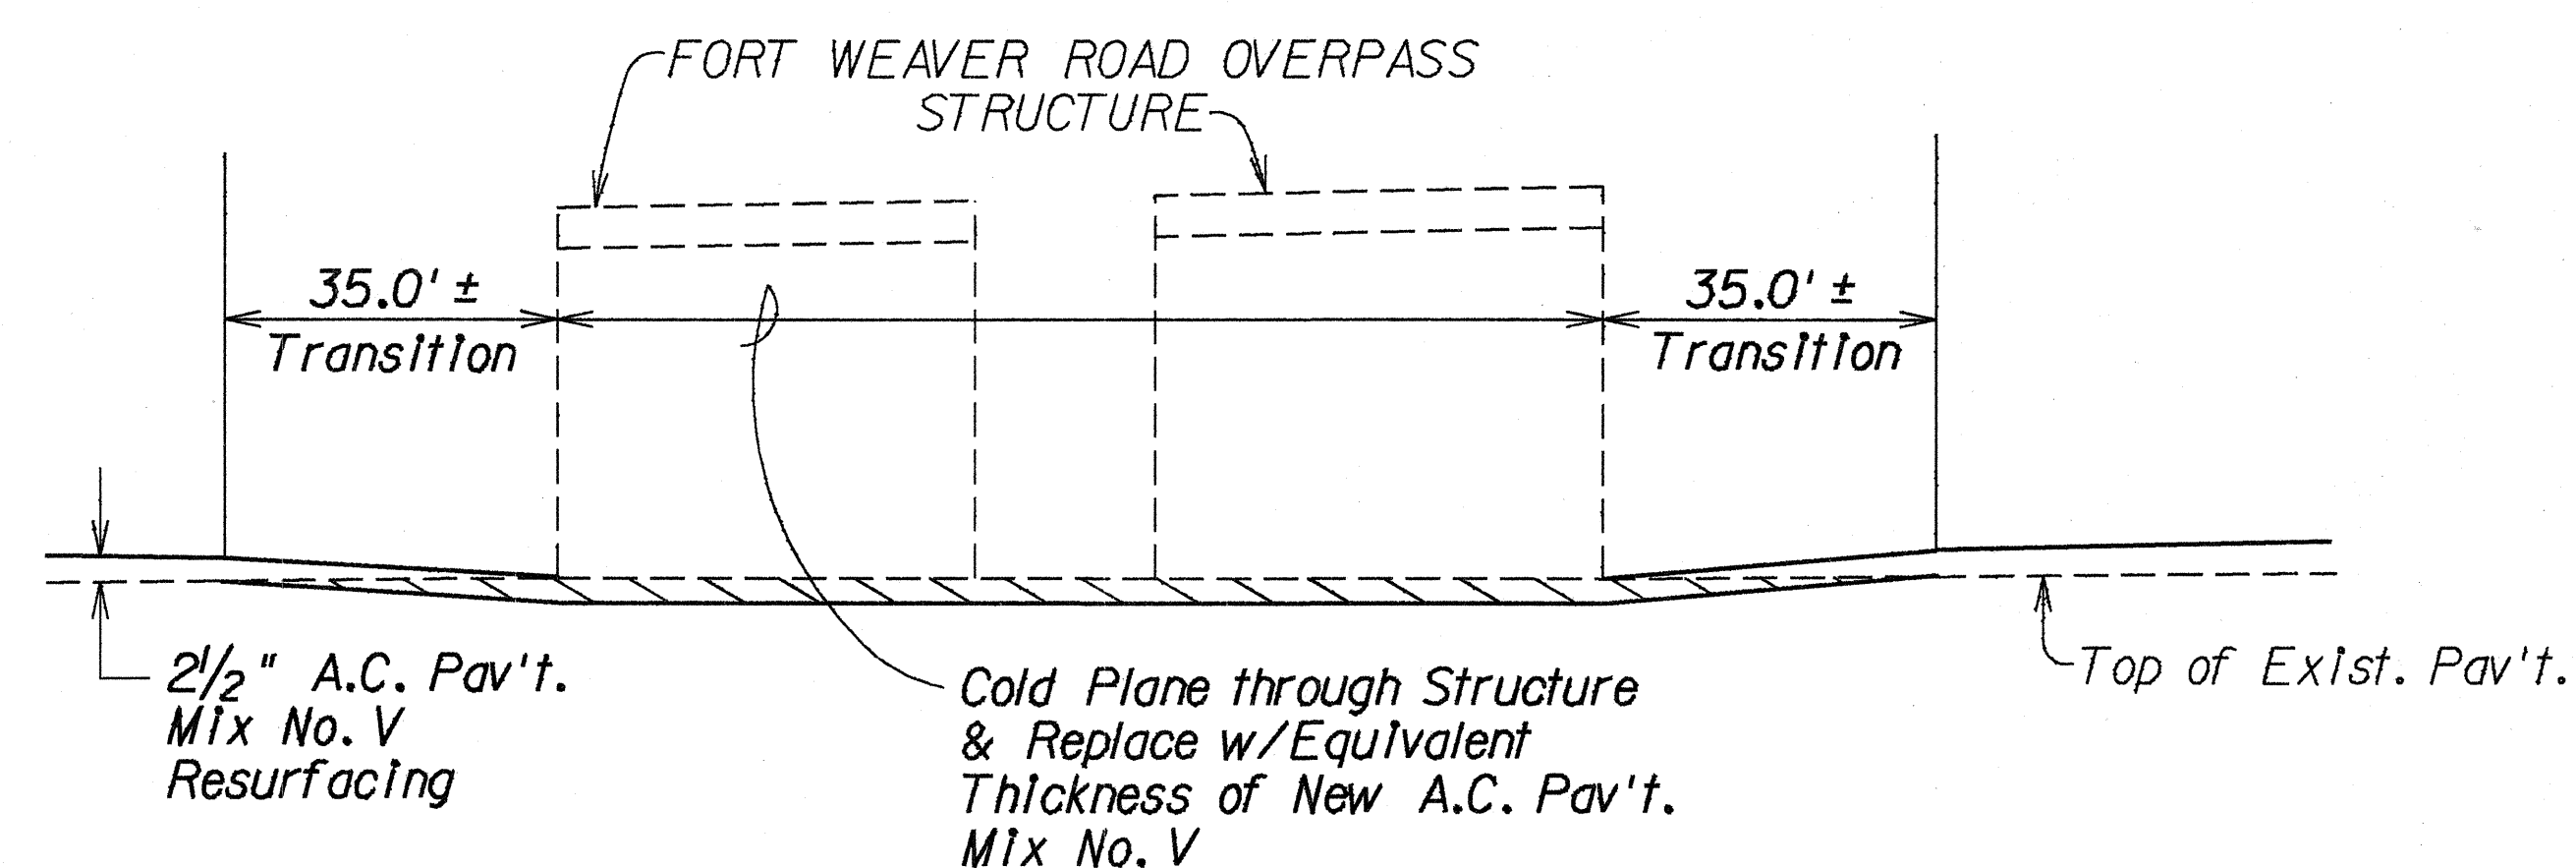

COLD PLANING TRANSITION
@ FORT WEAVER ROAD OVERPASS STRUCTURE

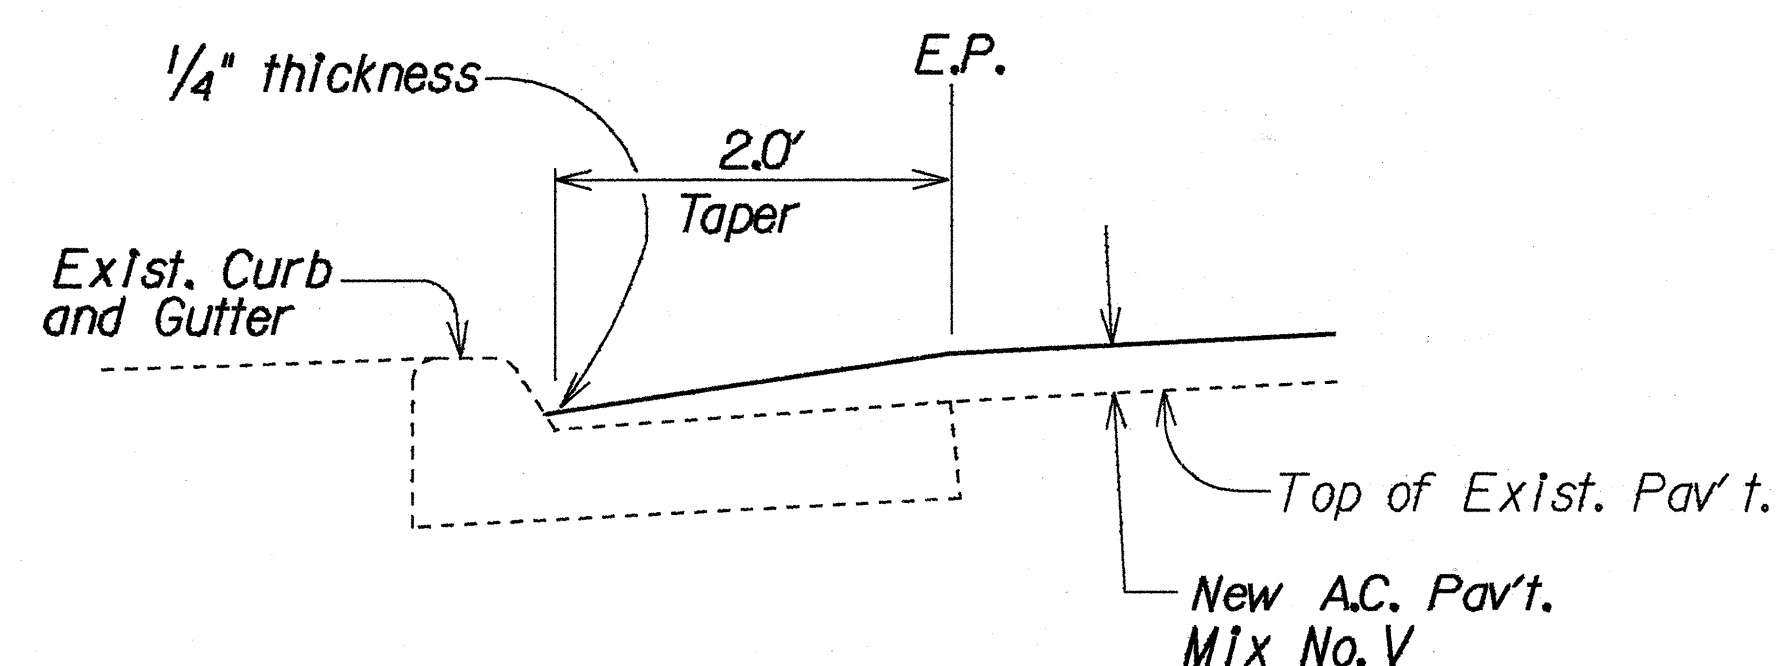

TYPICAL SECTION
A.C. PAV'T RESURFACING
AT CURB AND GUTTER DETAIL
Not To Scale

COLD PLANING DETAILS
Not To Scale

STATE OF HAWAII
DEPARTMENT OF TRANSPORTATION
HIGHWAYS DIVISION

MISCELLANEOUS DETAILS

FARRINGTON HIGHWAY RESURFACING
Old Fort Weaver Road to Leokane St.
Project No. HWY-0-01-90M

Scale: As Shown Date: May, 1990

SHEET No. 3 OF 3 SHEETS