

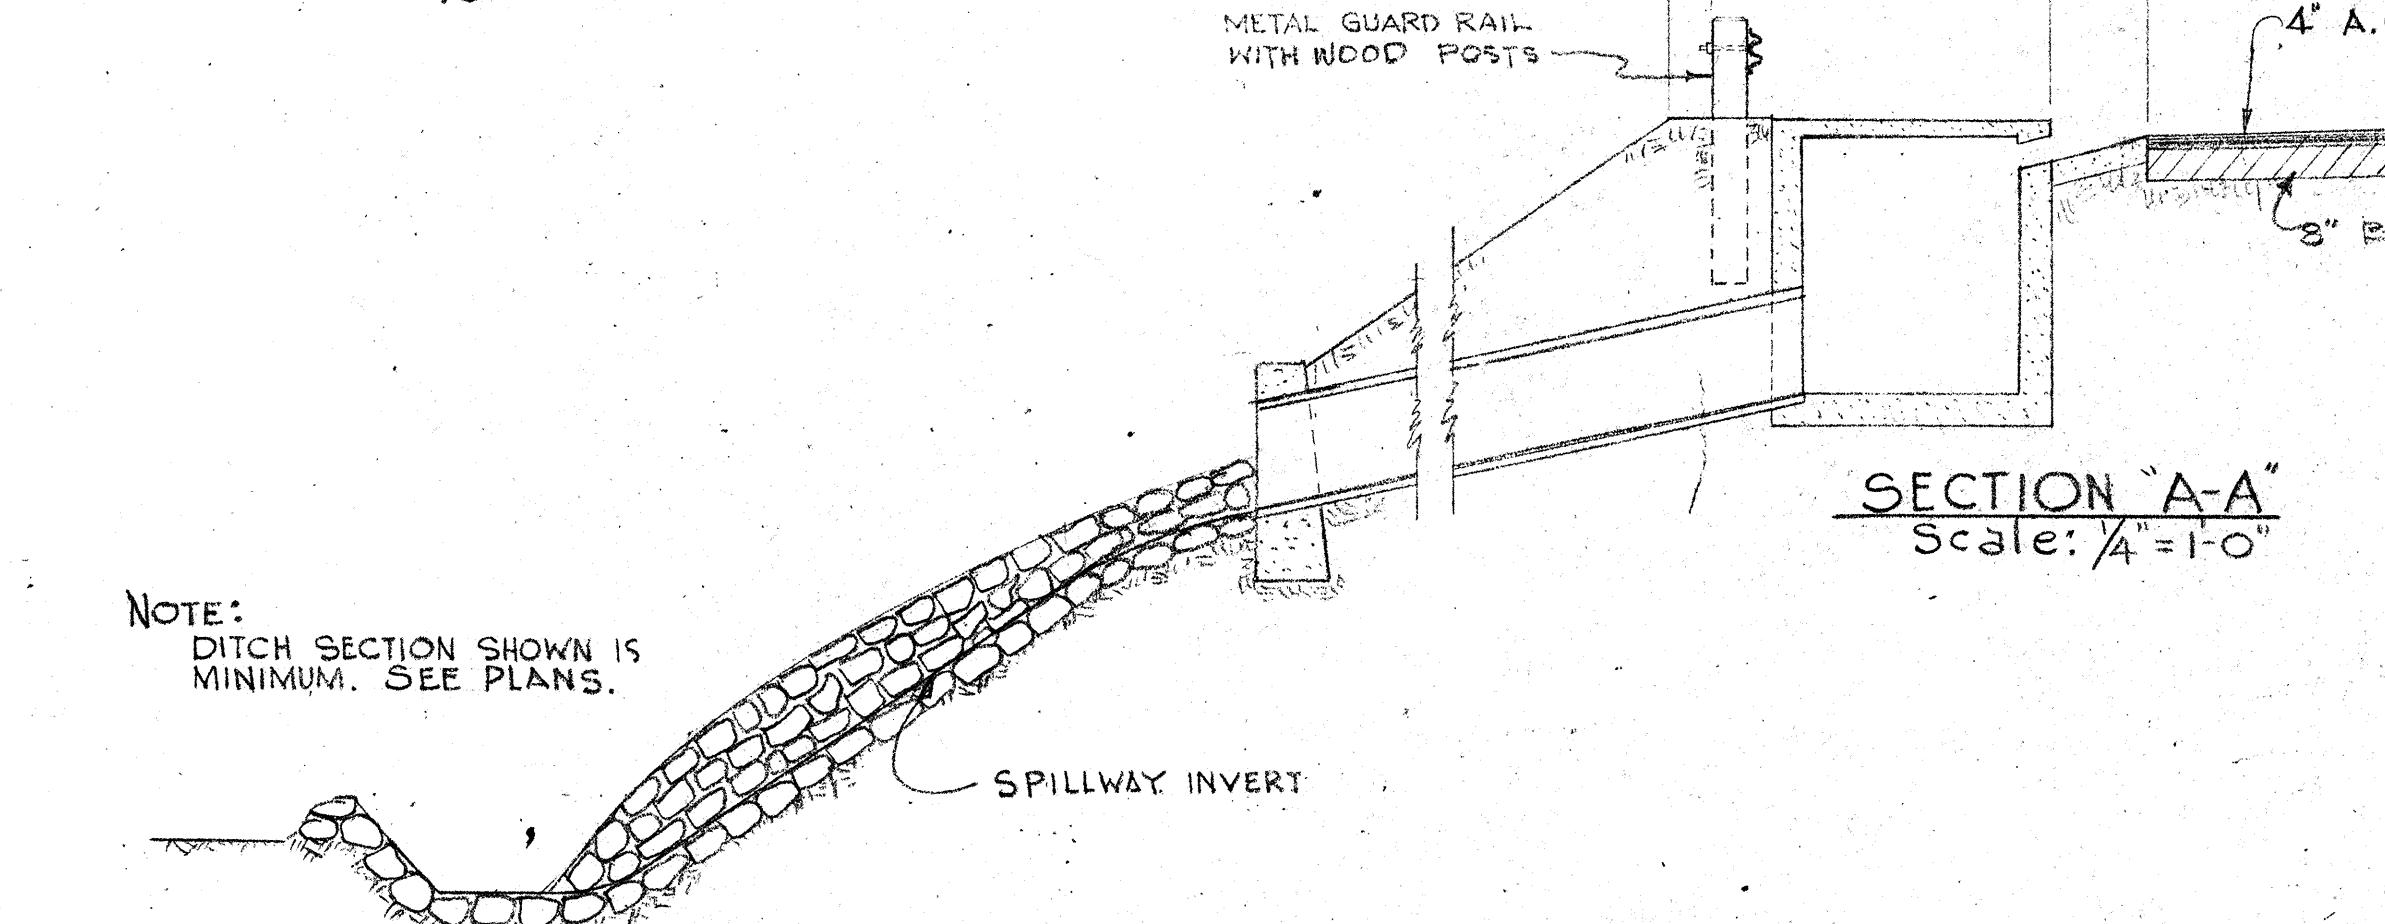
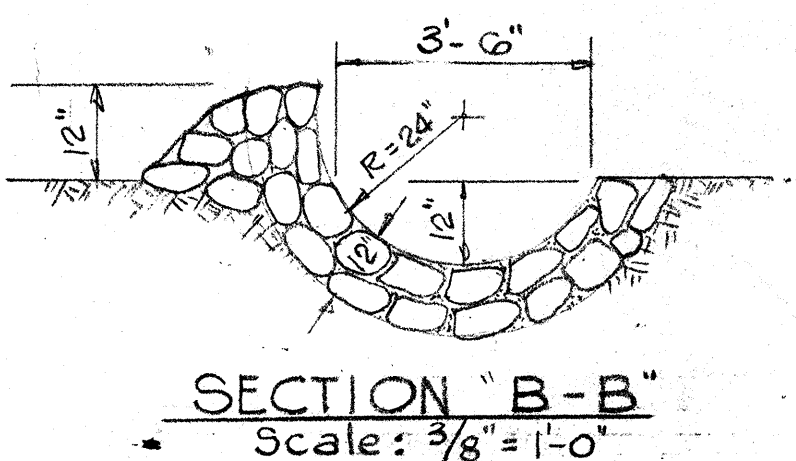
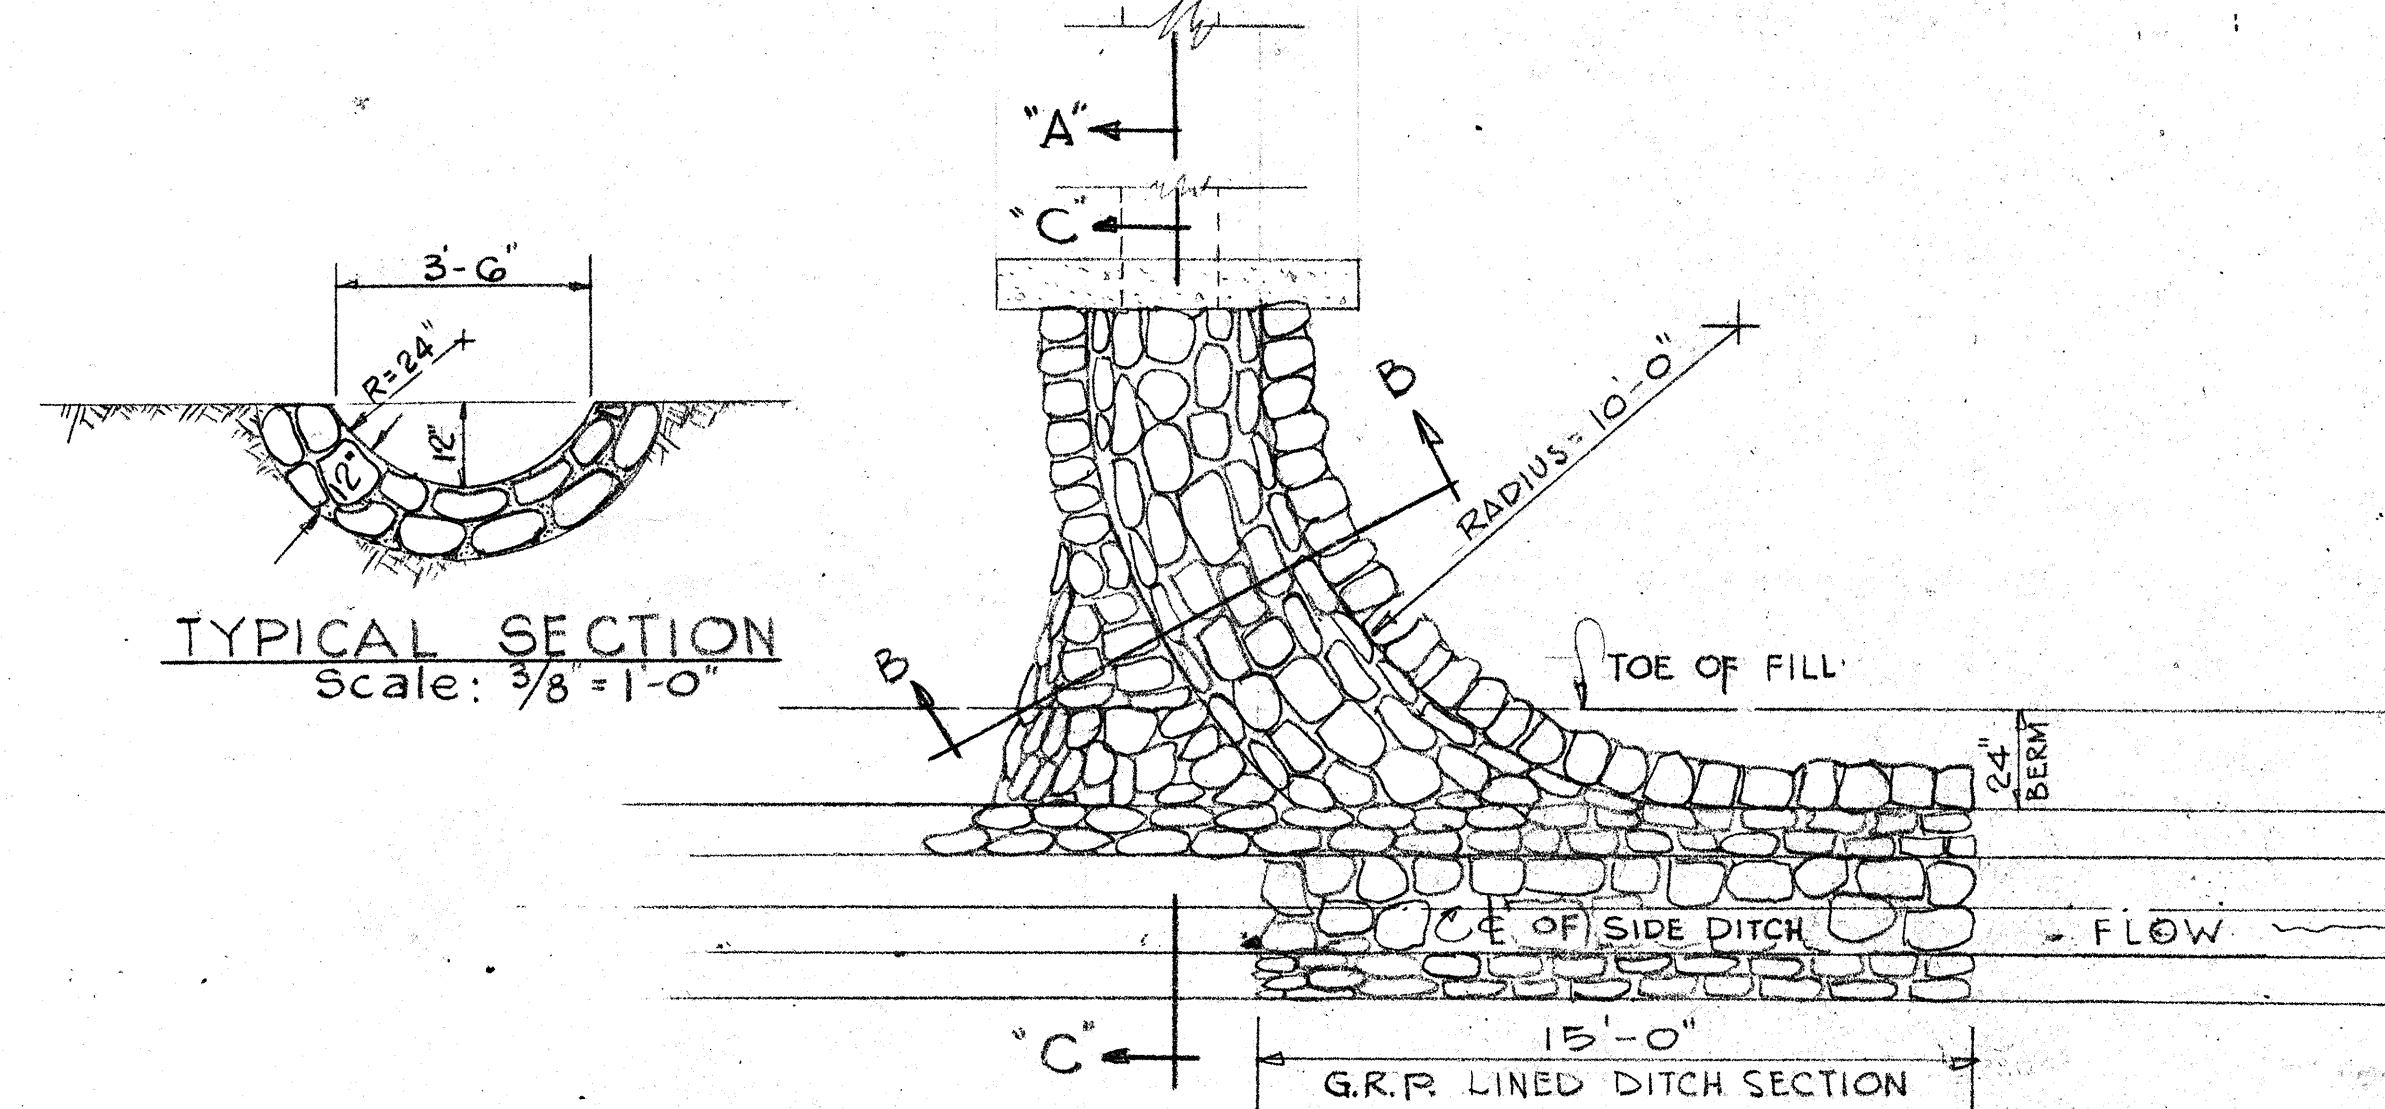
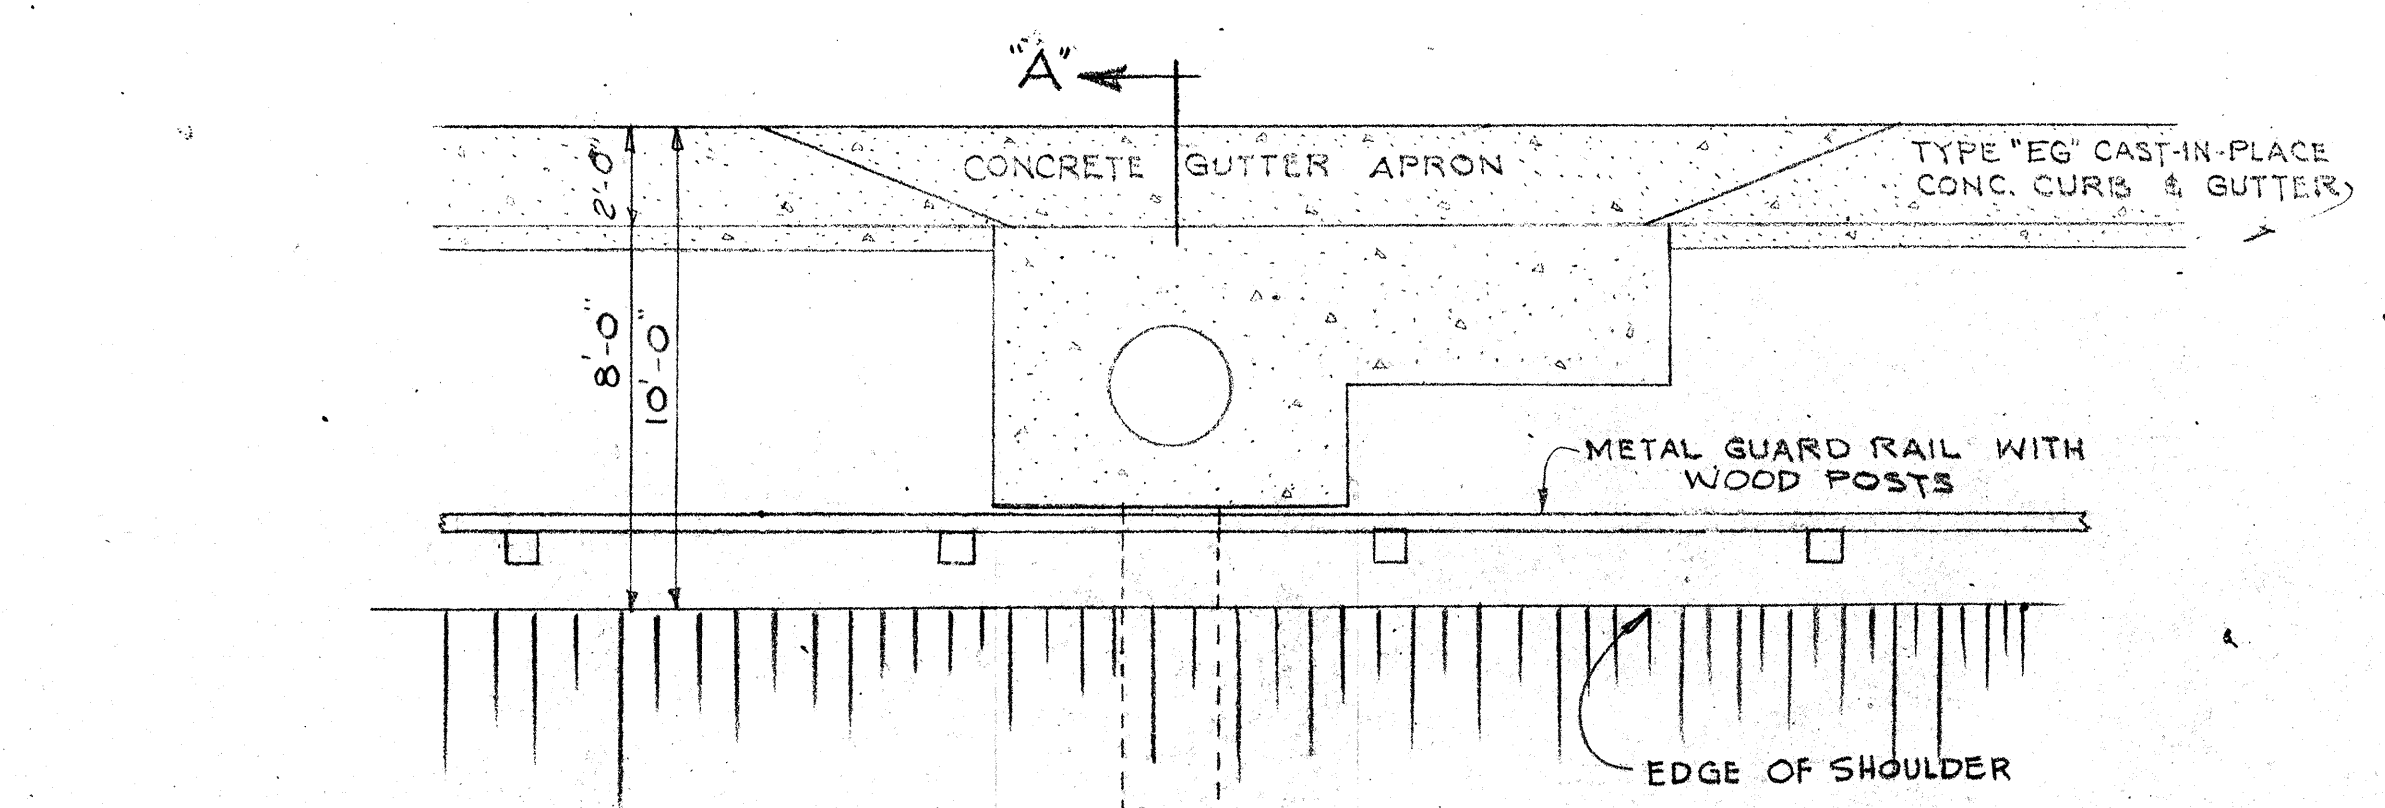
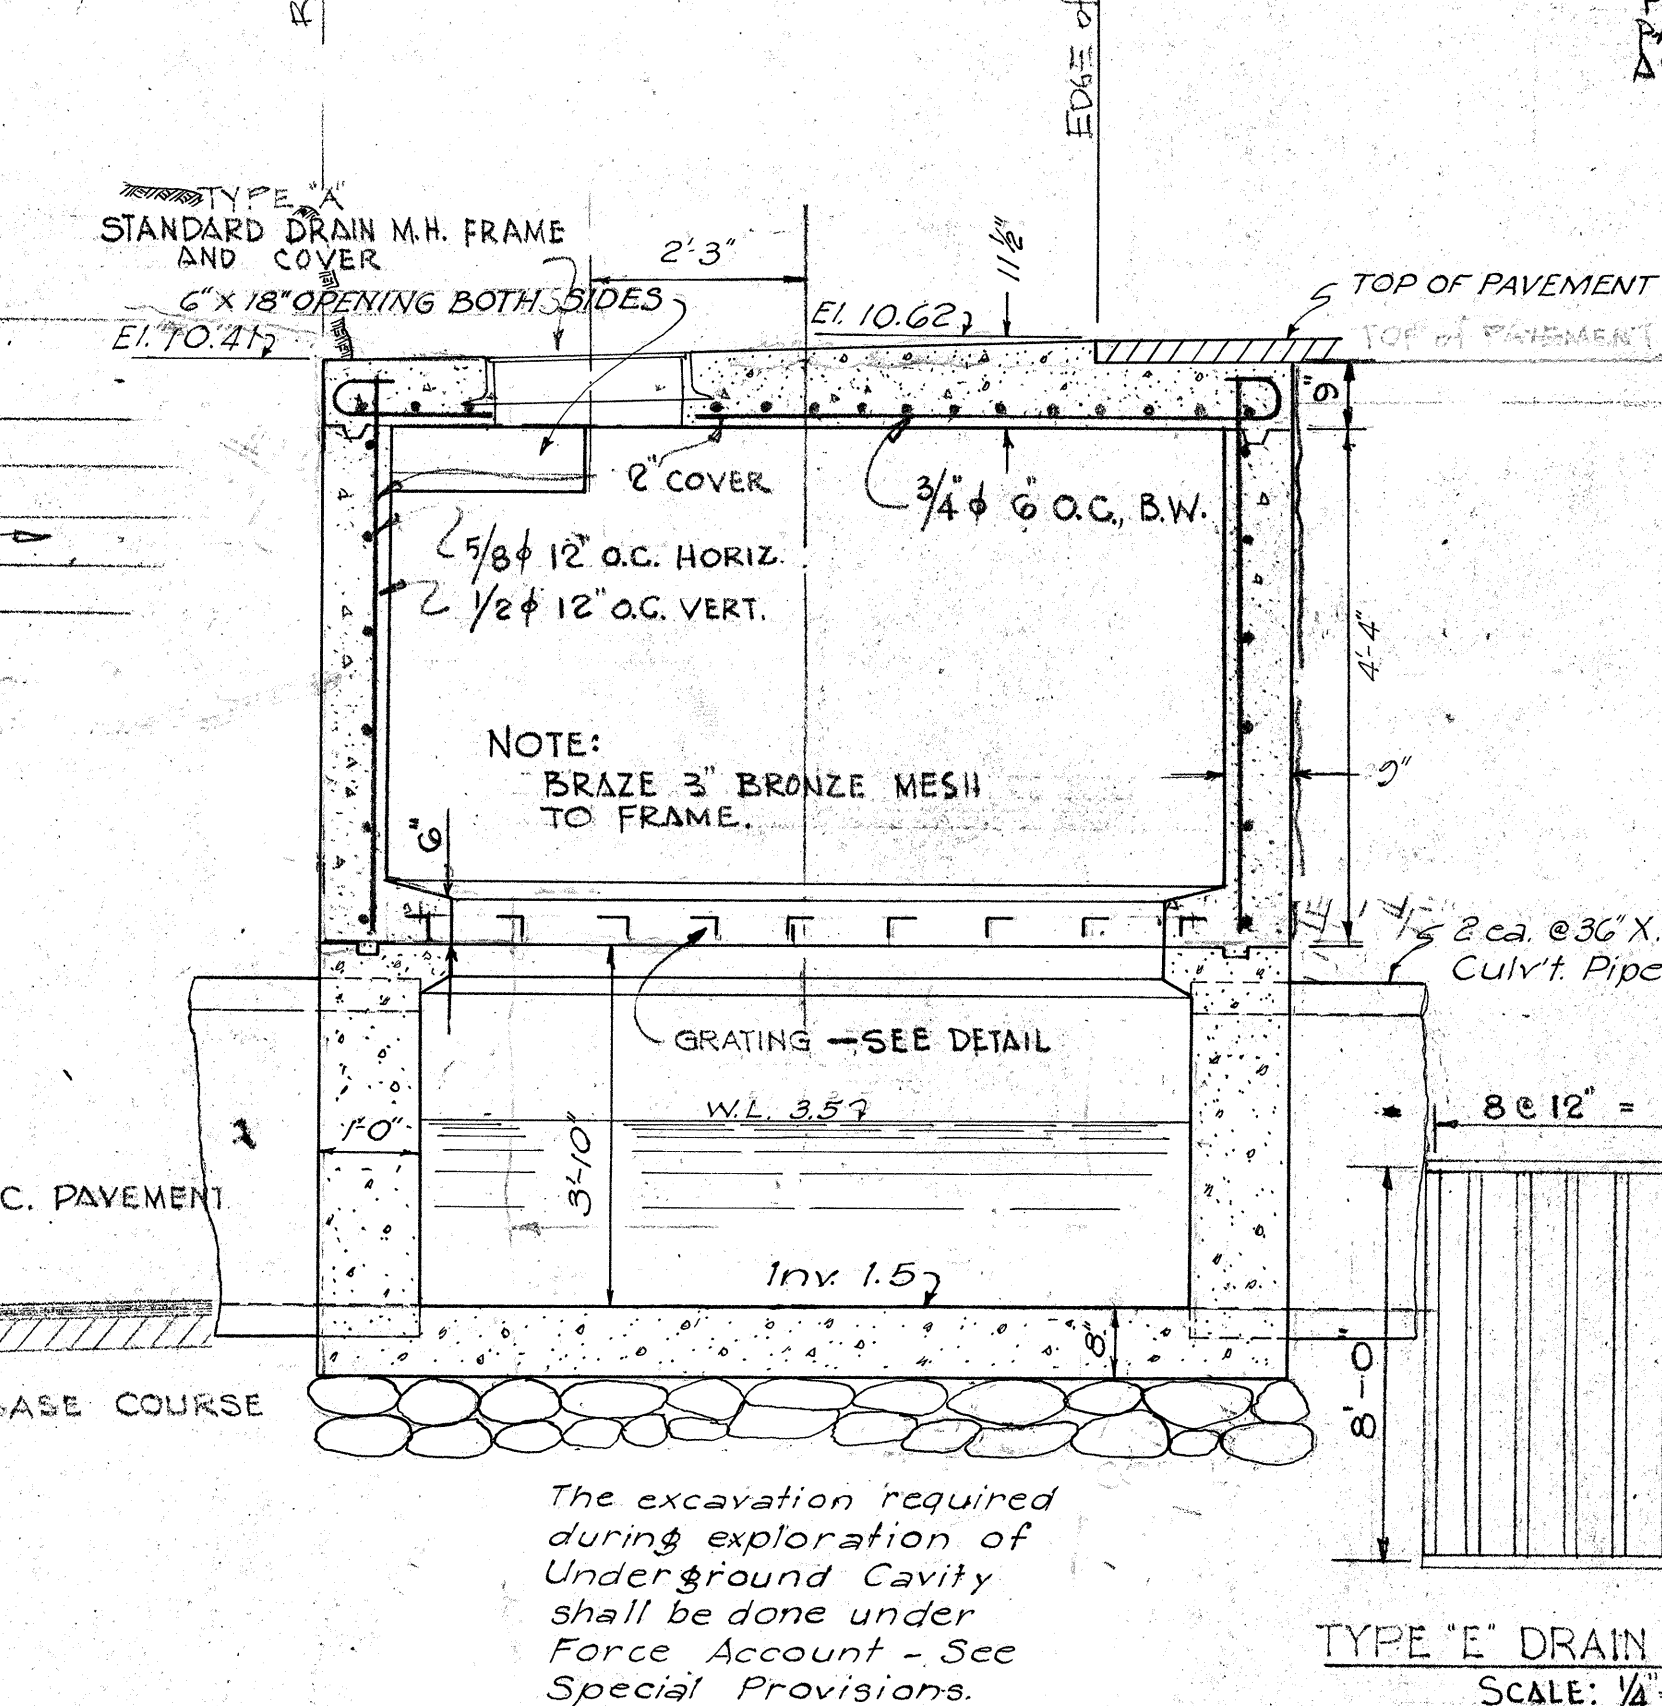
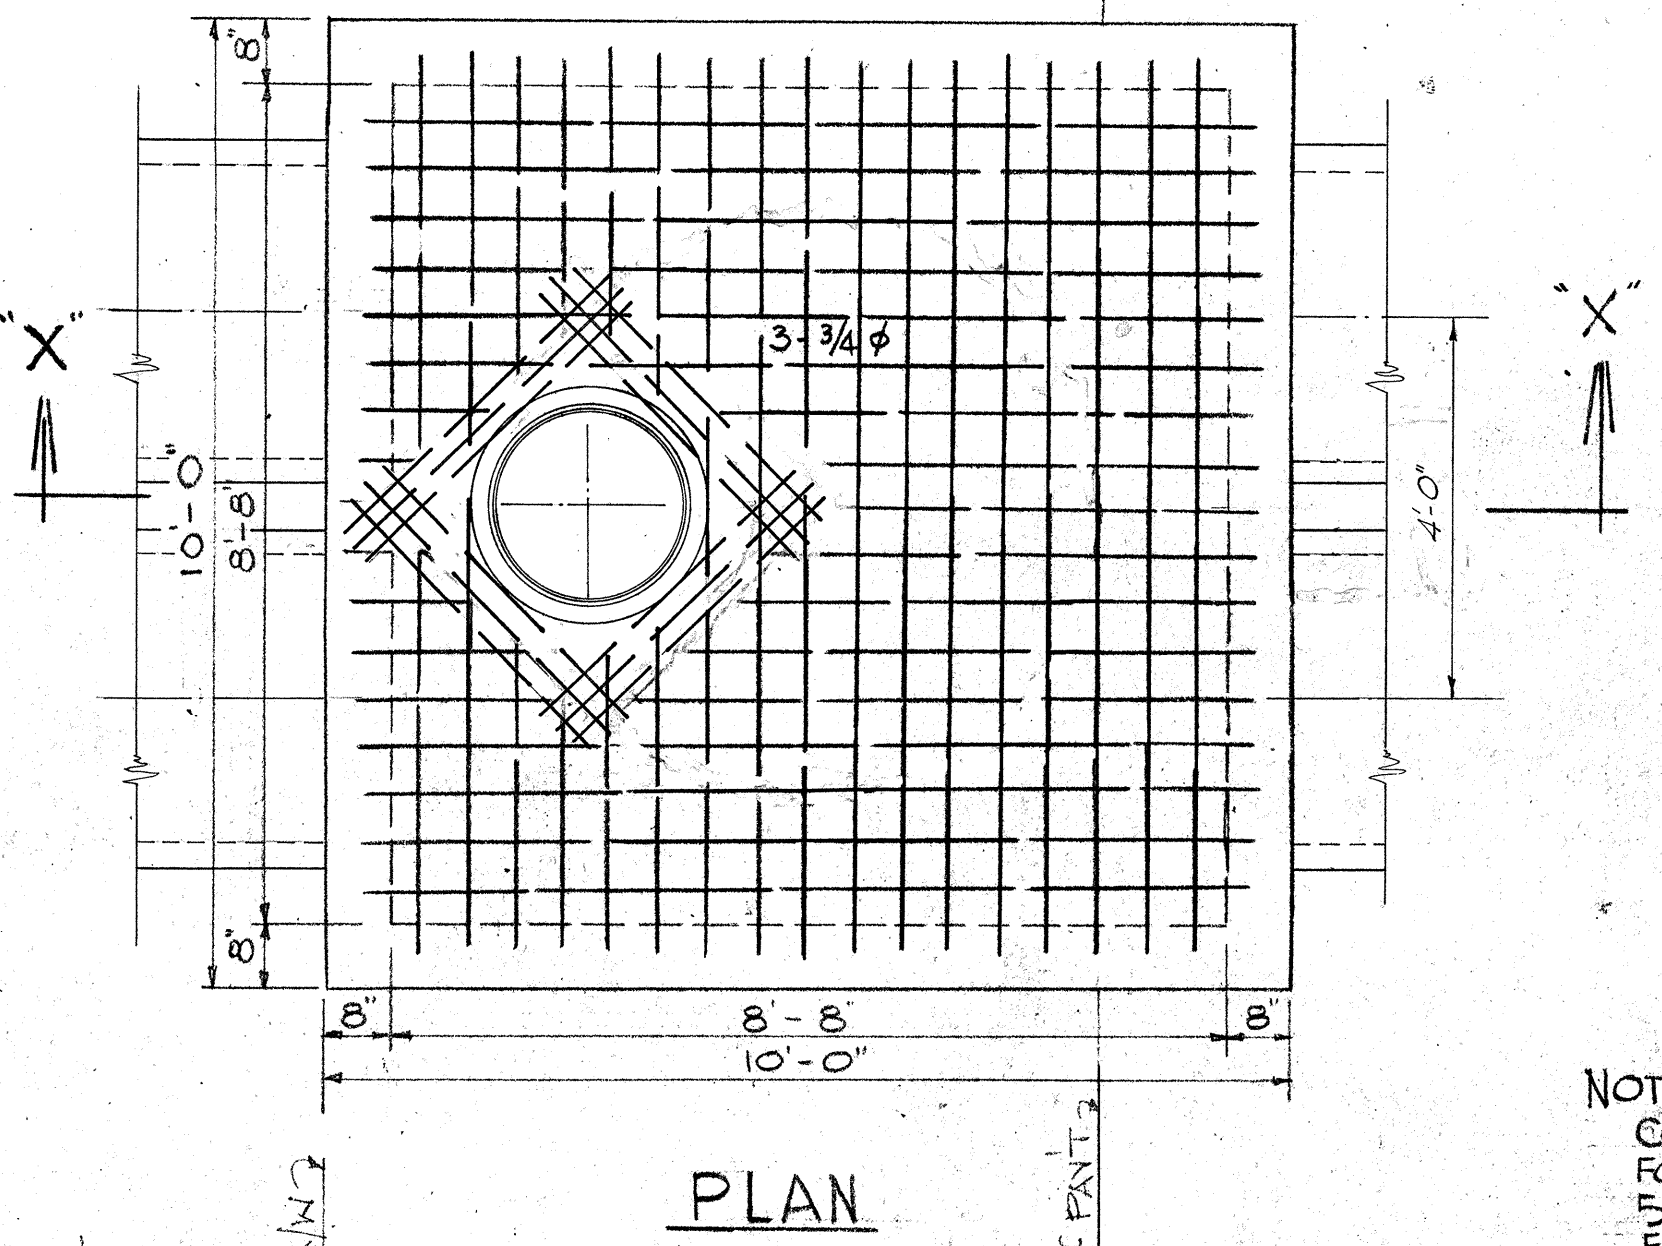
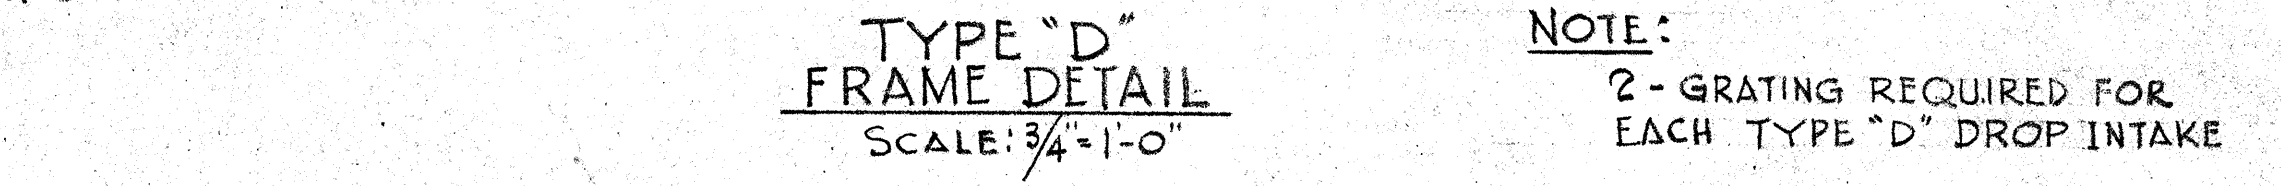
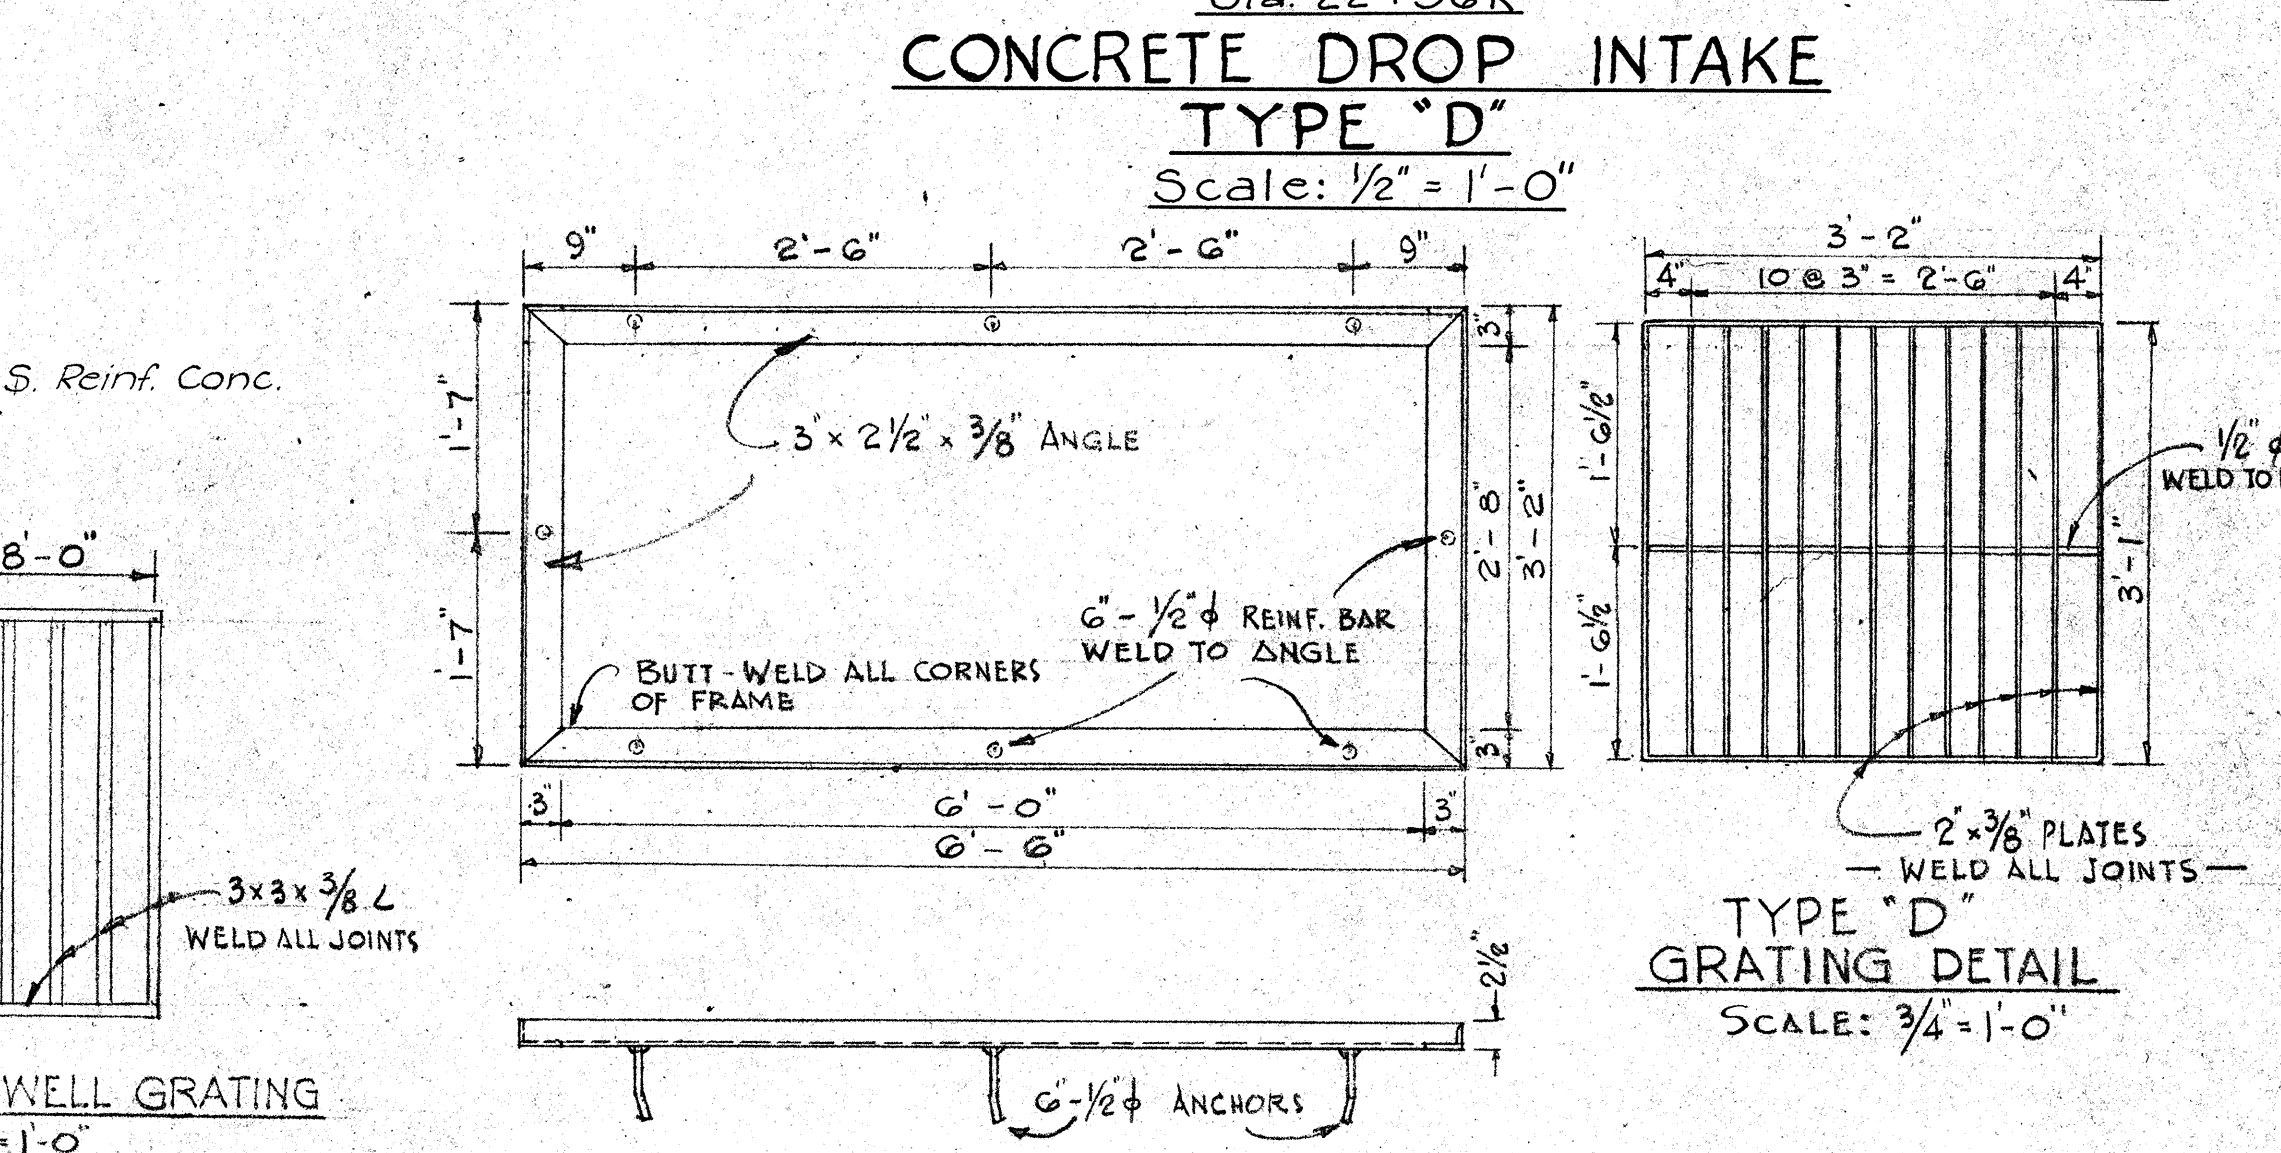


DETAILS OF G.R.P. SPILLWAY
Scales: As Noted

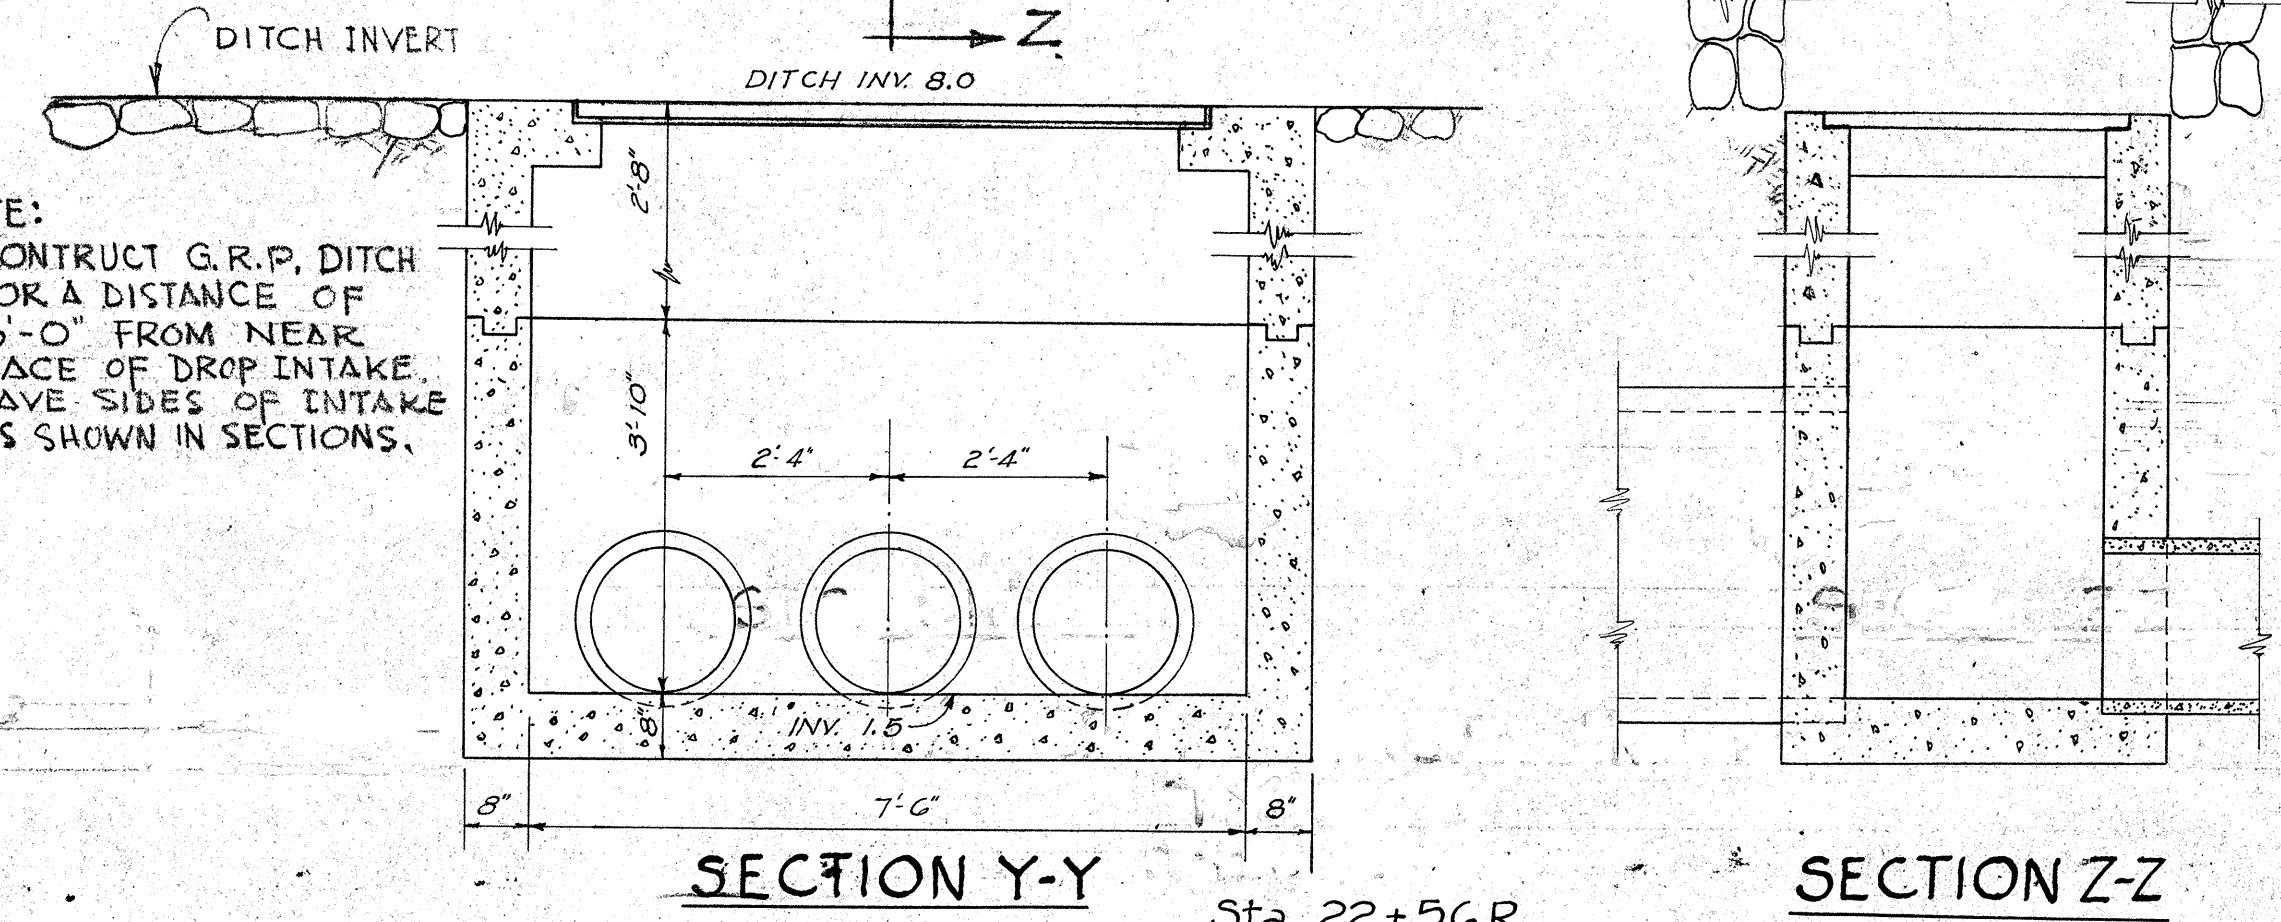

SECTION "X-X"
STORM DRAIN WELL DETAILS
Scale: 1/2" = 1'-0"
Sta. 22+56R

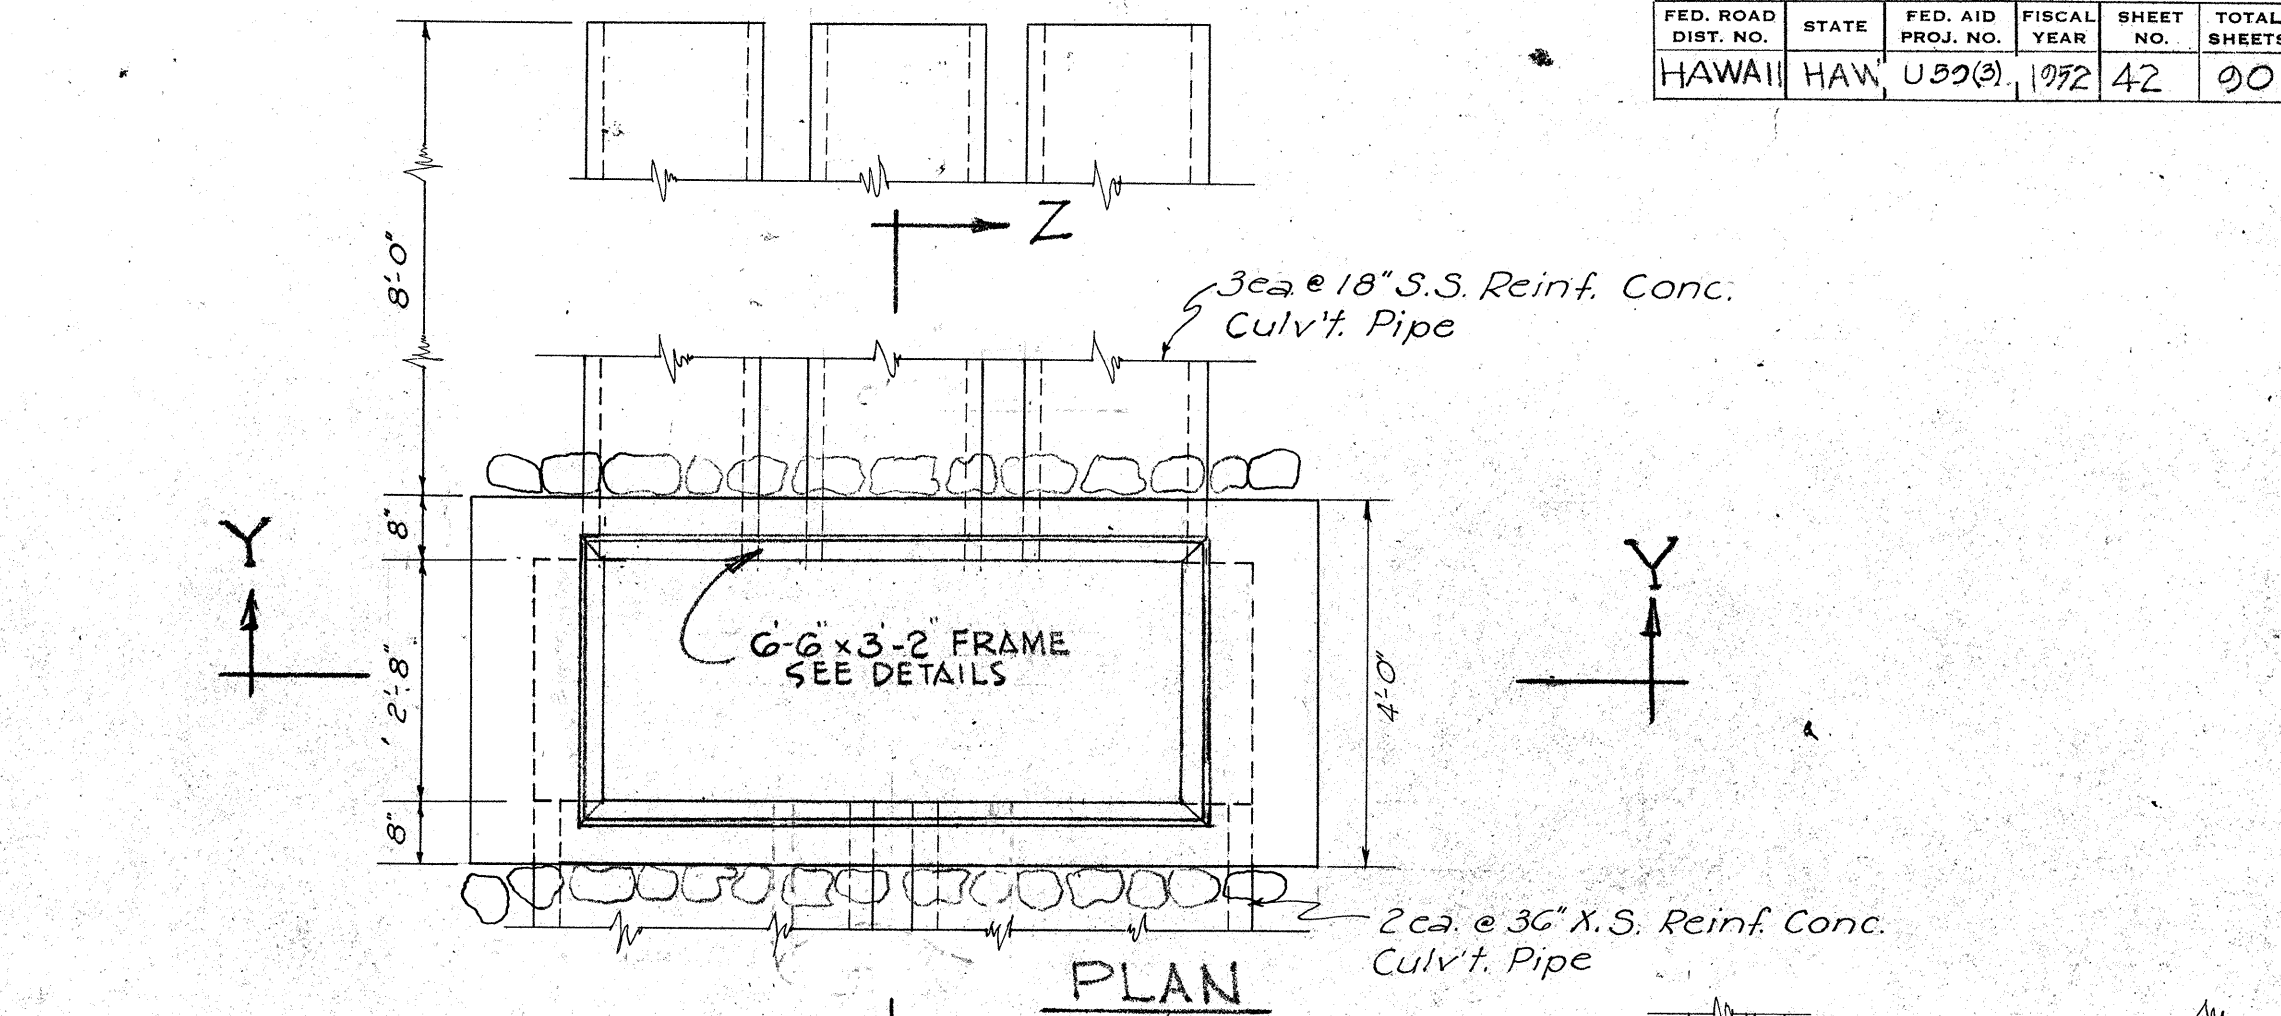

THIS SHEET SUPERSEDES SHEET 5508.42

AUSTIN & TOWILL
CIVIL ENGINEERS
HONOLULU, HAWAII

TERRITORIAL HIGHWAY DEPARTMENT
TERRITORY OF HAWAII
STORM DRAIN DETAILS
MAUKA ARTERIAL
ISENBERG ST. TO OLD WAIALAE RD.
FED. AID URBAN PROJ. No. U59(3)
Scale: AS NOTED JANUARY 1951

SHEET No. 1 OF 1 SHEETS

5508.42A

DESIGNED BY: M.C. JAMES, M.L. DATE: 1/15/51
DRAWN BY: J.A. 1/15/51
CHECKED BY: J.A. 1/15/51
QUANTITIES CHECKED BY: J.A. 1/15/51
NOTE BOOK NO. 5508.42
NO. 5508.42