



FED. ROAD DIST. NO.	STATE	FED. AID PROJ. NO.	FISCAL YEAR	SHEET NO.	TOTAL SHEETS
HAWAII	HAW.	F-090-1(10)	1964	2	58

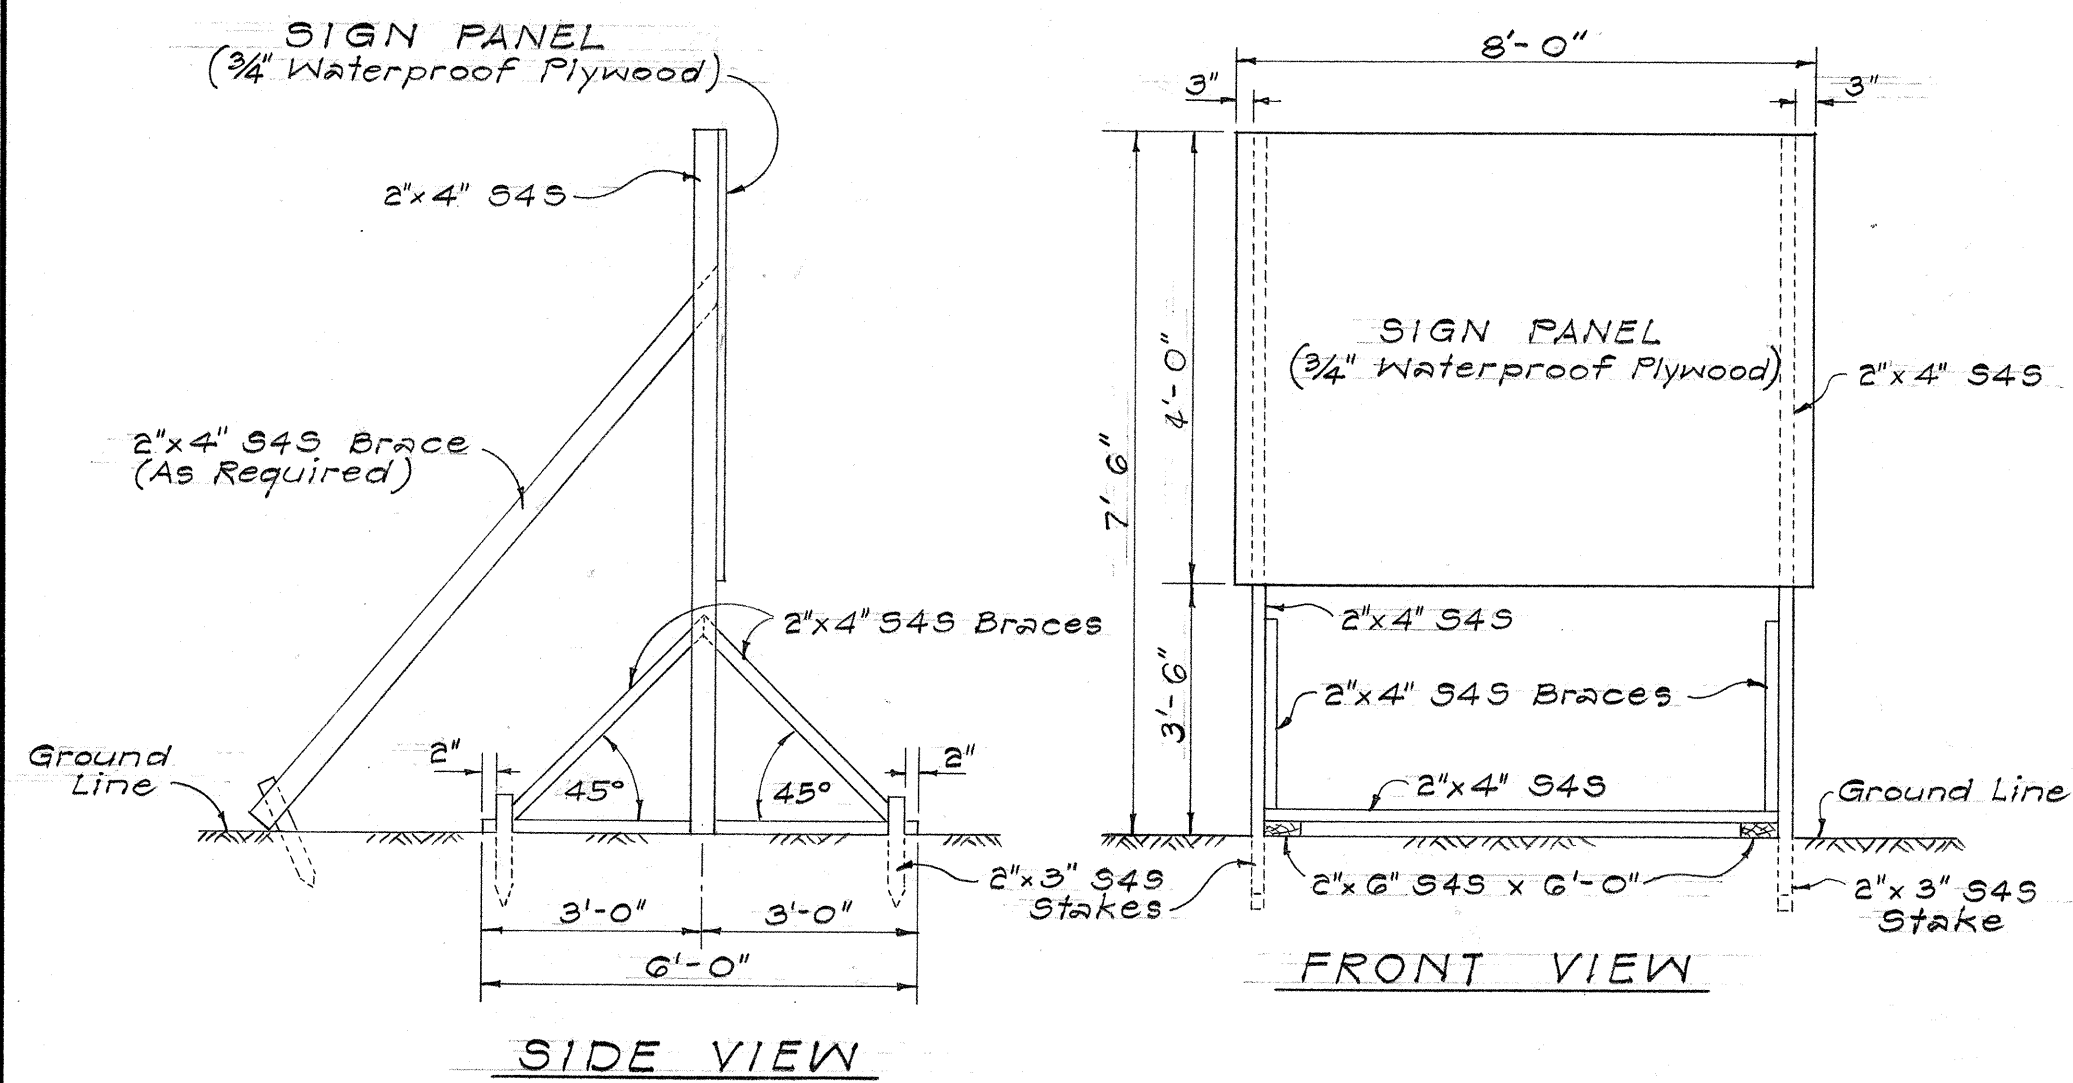





ELEVATIONS
Not to Scale

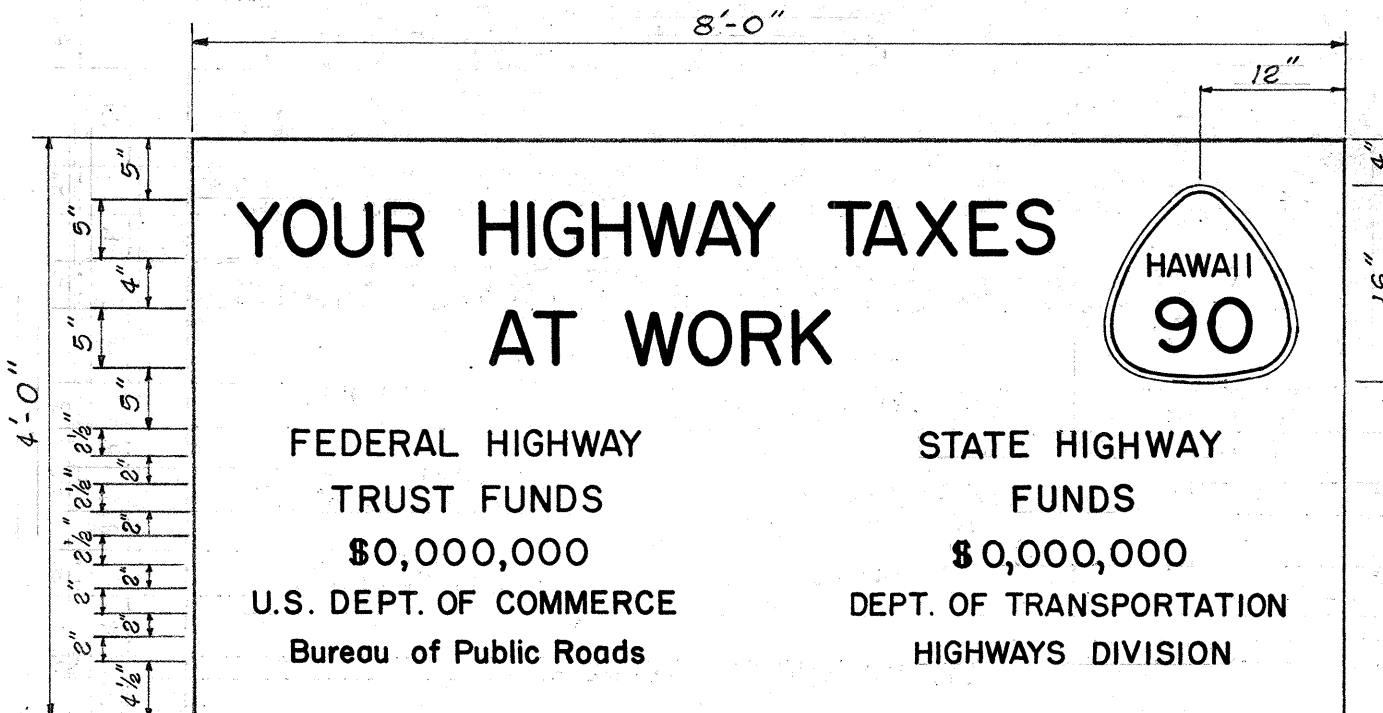

CONSTRUCTION IDENTIFICATION SIGN
Not to Scale

NOTES:

1. The legend shall be black on white background.
2. All letters shall be of size and design shown and shall conform with "Standard Alphabets for Highway Signs" as set forth by the Public Roads Administration, Federal Work Agency.
3. Letters shall be Series "D" sizes as shown on the plan.
4. Contractor shall be responsible for maintenance of sign.
5. Contractor shall fill in proper figures in place of Ciphers as ordered by the State Department of Transportation.
6. Exact location of sign to be determined in the field by the Engineer.

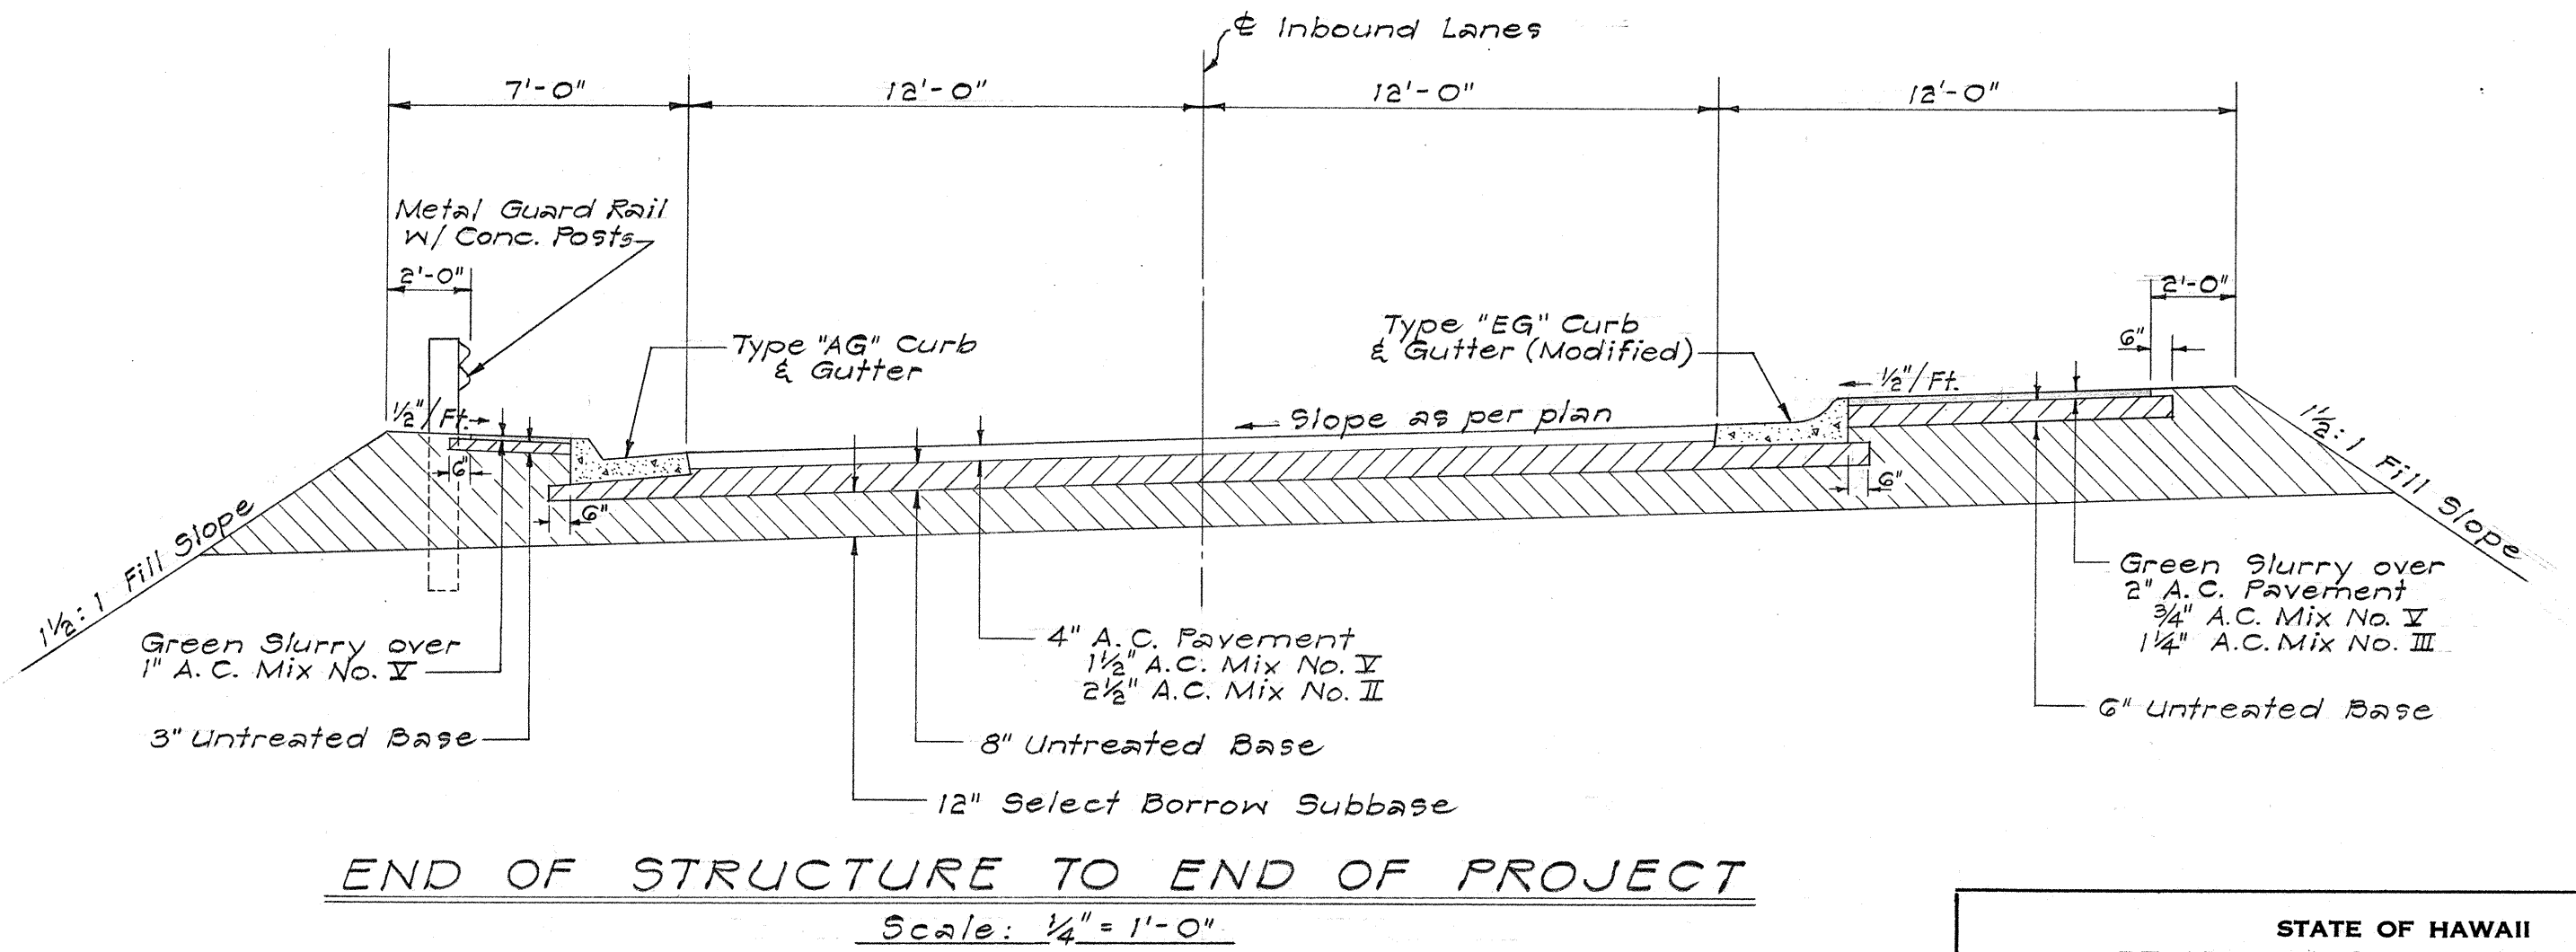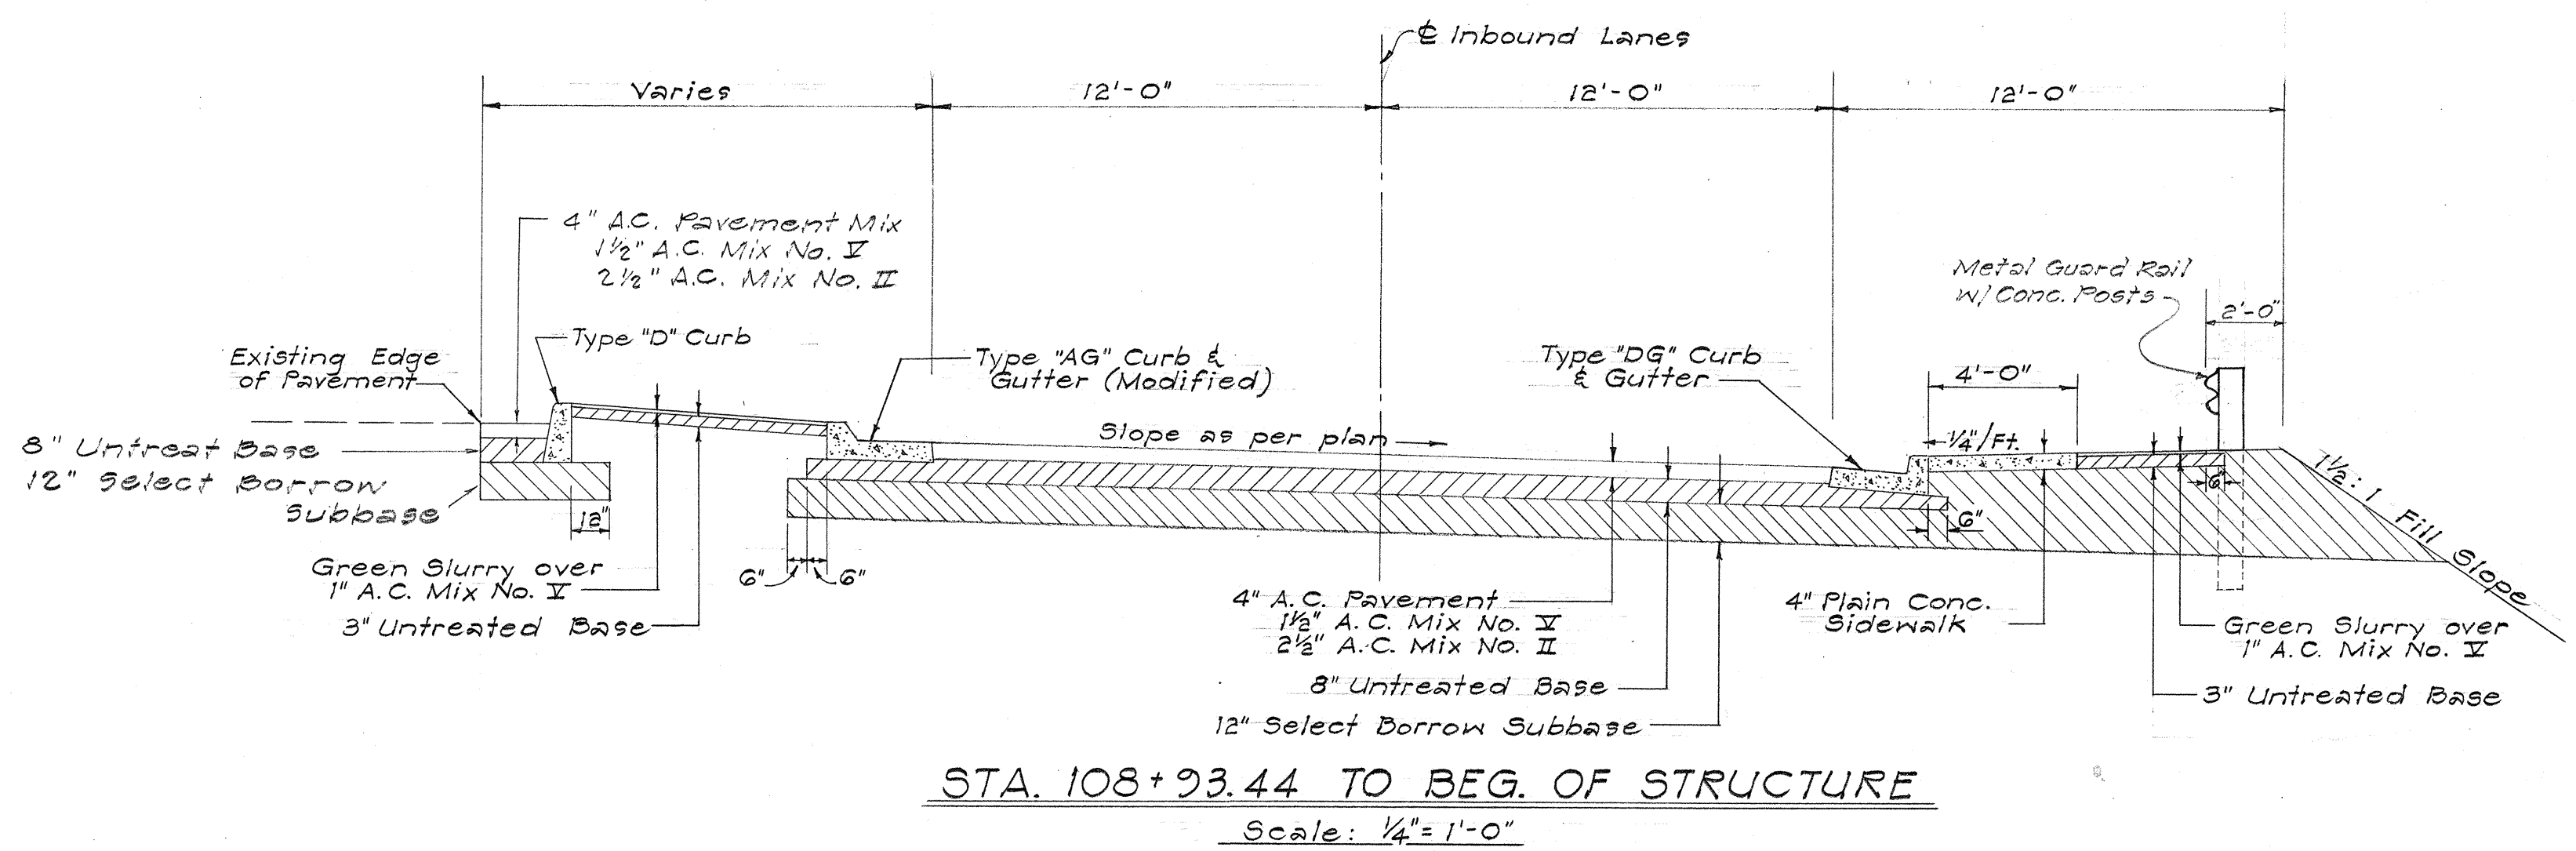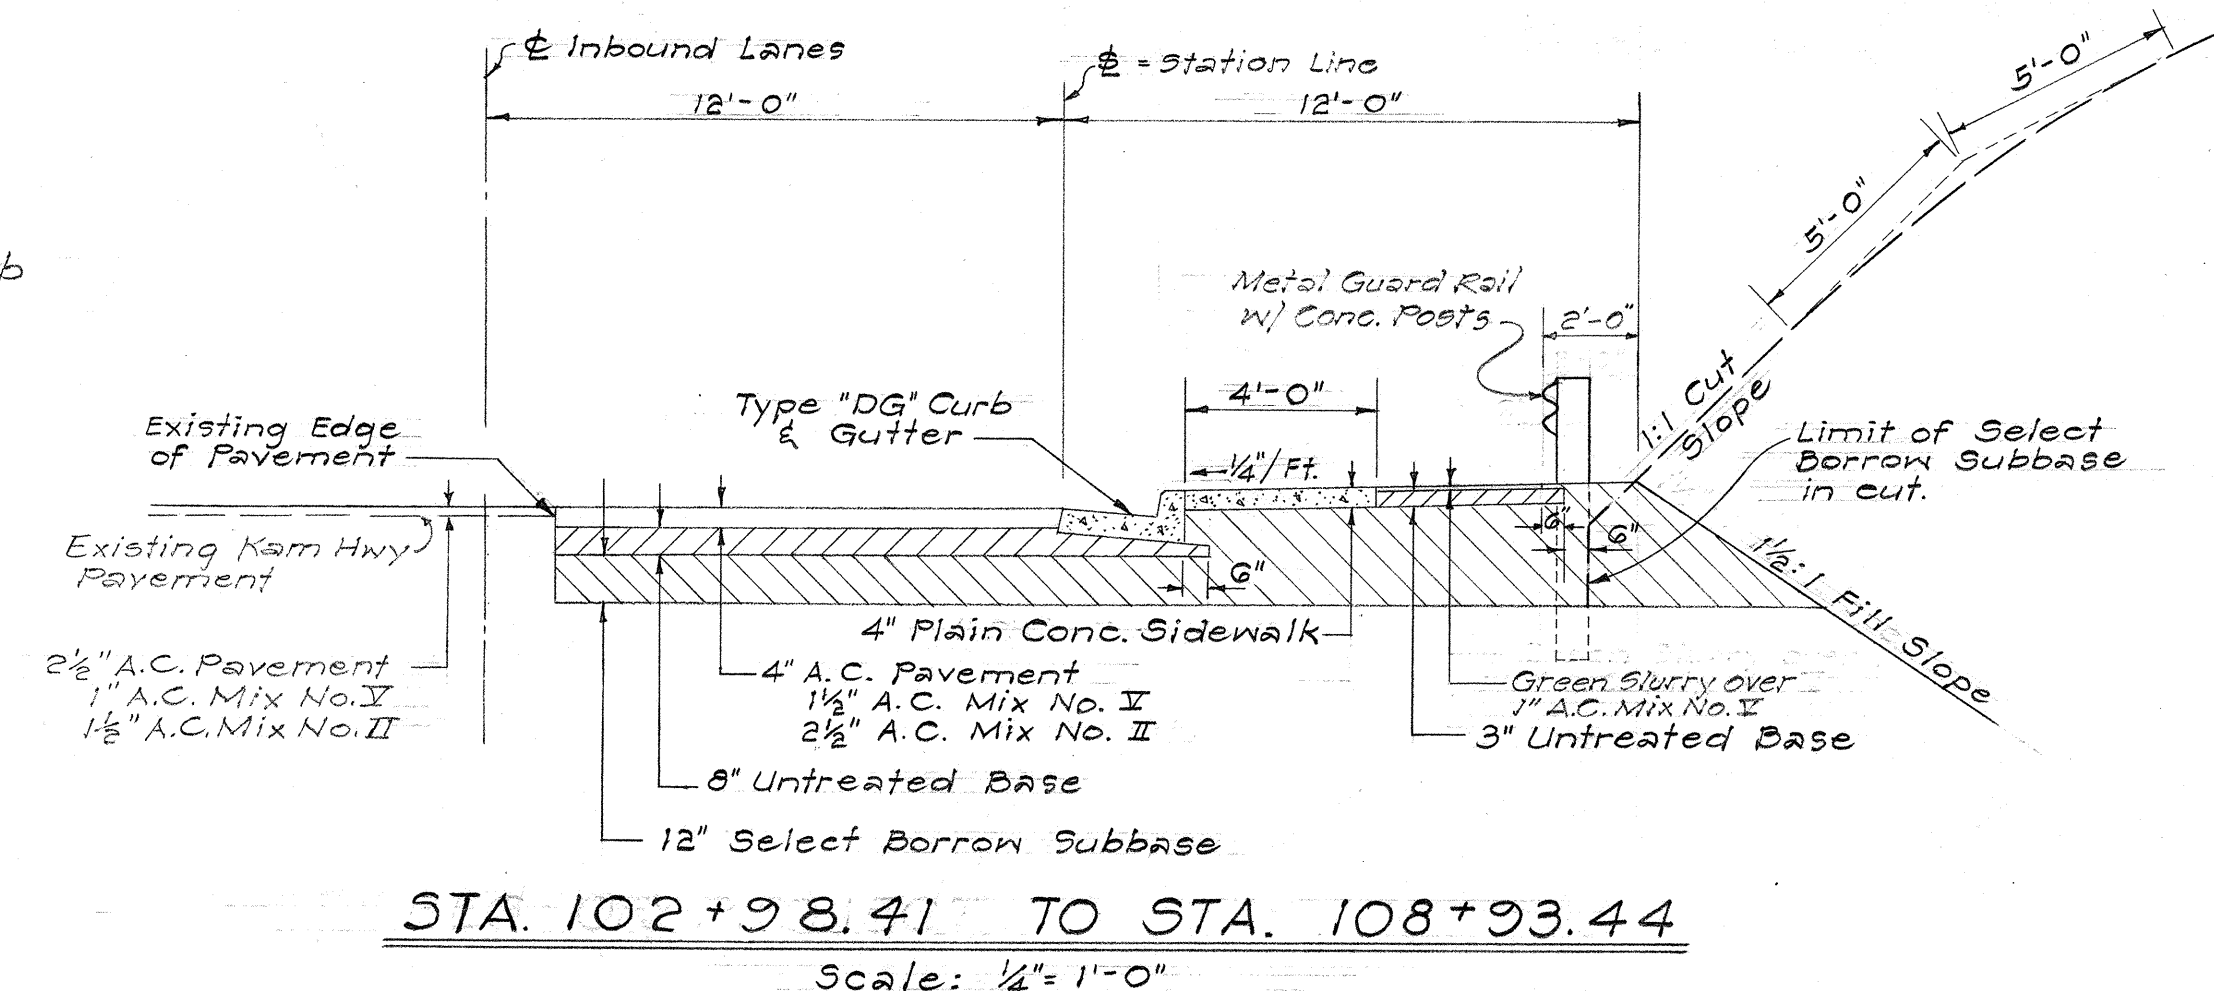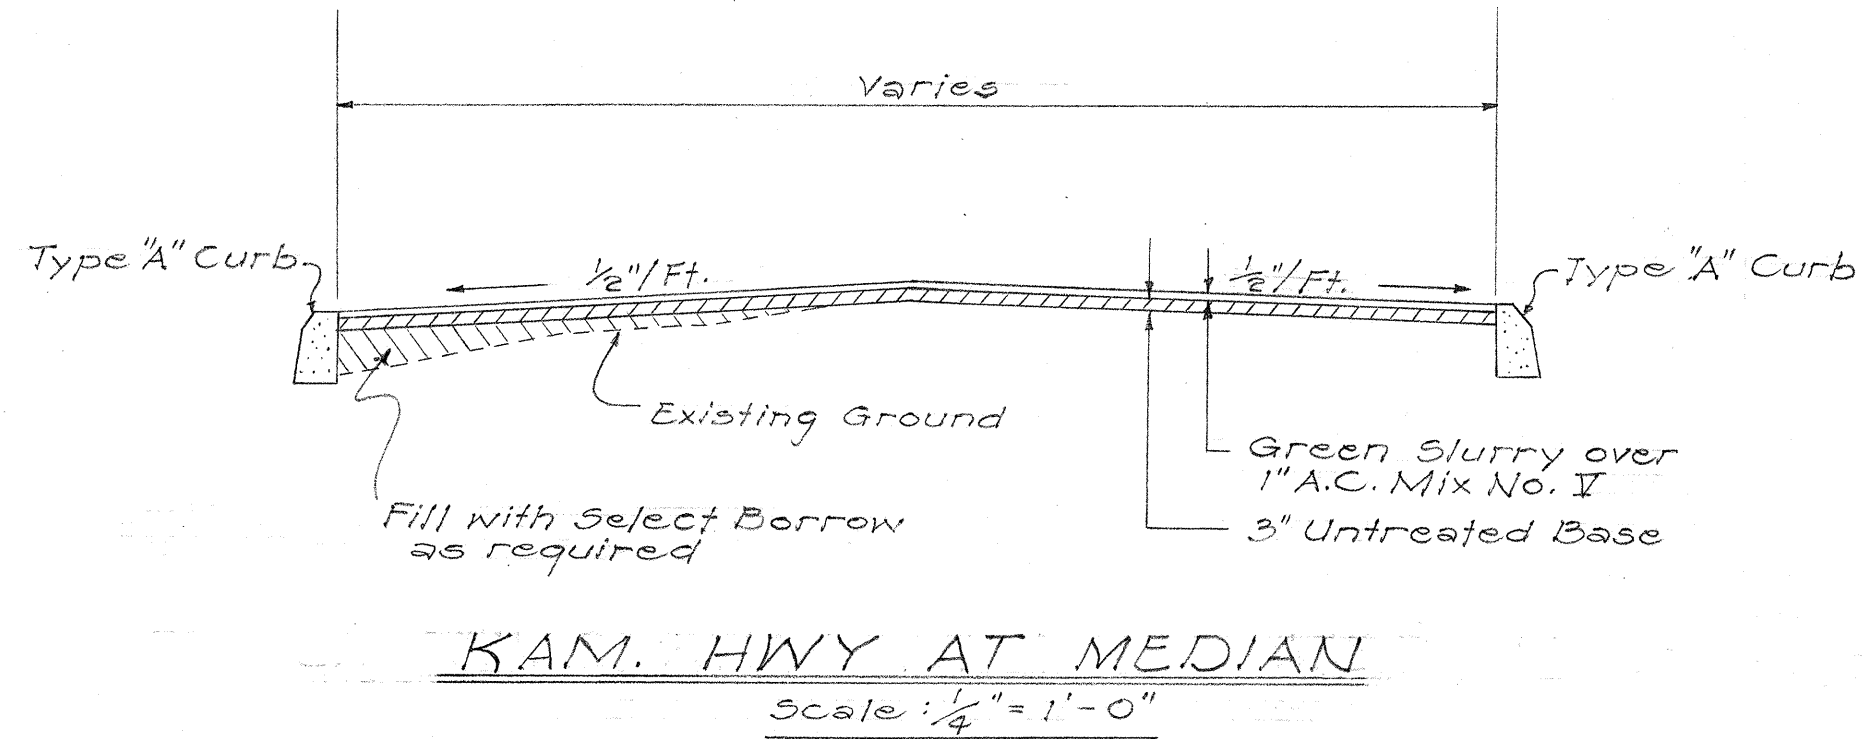

STATE OF HAWAII
DEPARTMENT OF TRANSPORTATION
HIGHWAYS DIVISION

TYPICAL SECTIONS AND MISCELLANEOUS DETAILS


KAMEHAMEHA HWY
PROJ. NO. F-090-1(10)

Scale: As Noted October 1963

SHEET No. 1 OF 1 SHEETS


DATE	DESIGNED BY	TRACED BY	NOTED BY	CHECKED BY

FED. ROAD DIST. NO.	STATE	FED. AID PROJ. NO.	FISCAL YEAR	SHEET NO.	TOTAL SHEETS
HAWAII	HAW.	F-090-1(10)	1965	25	50

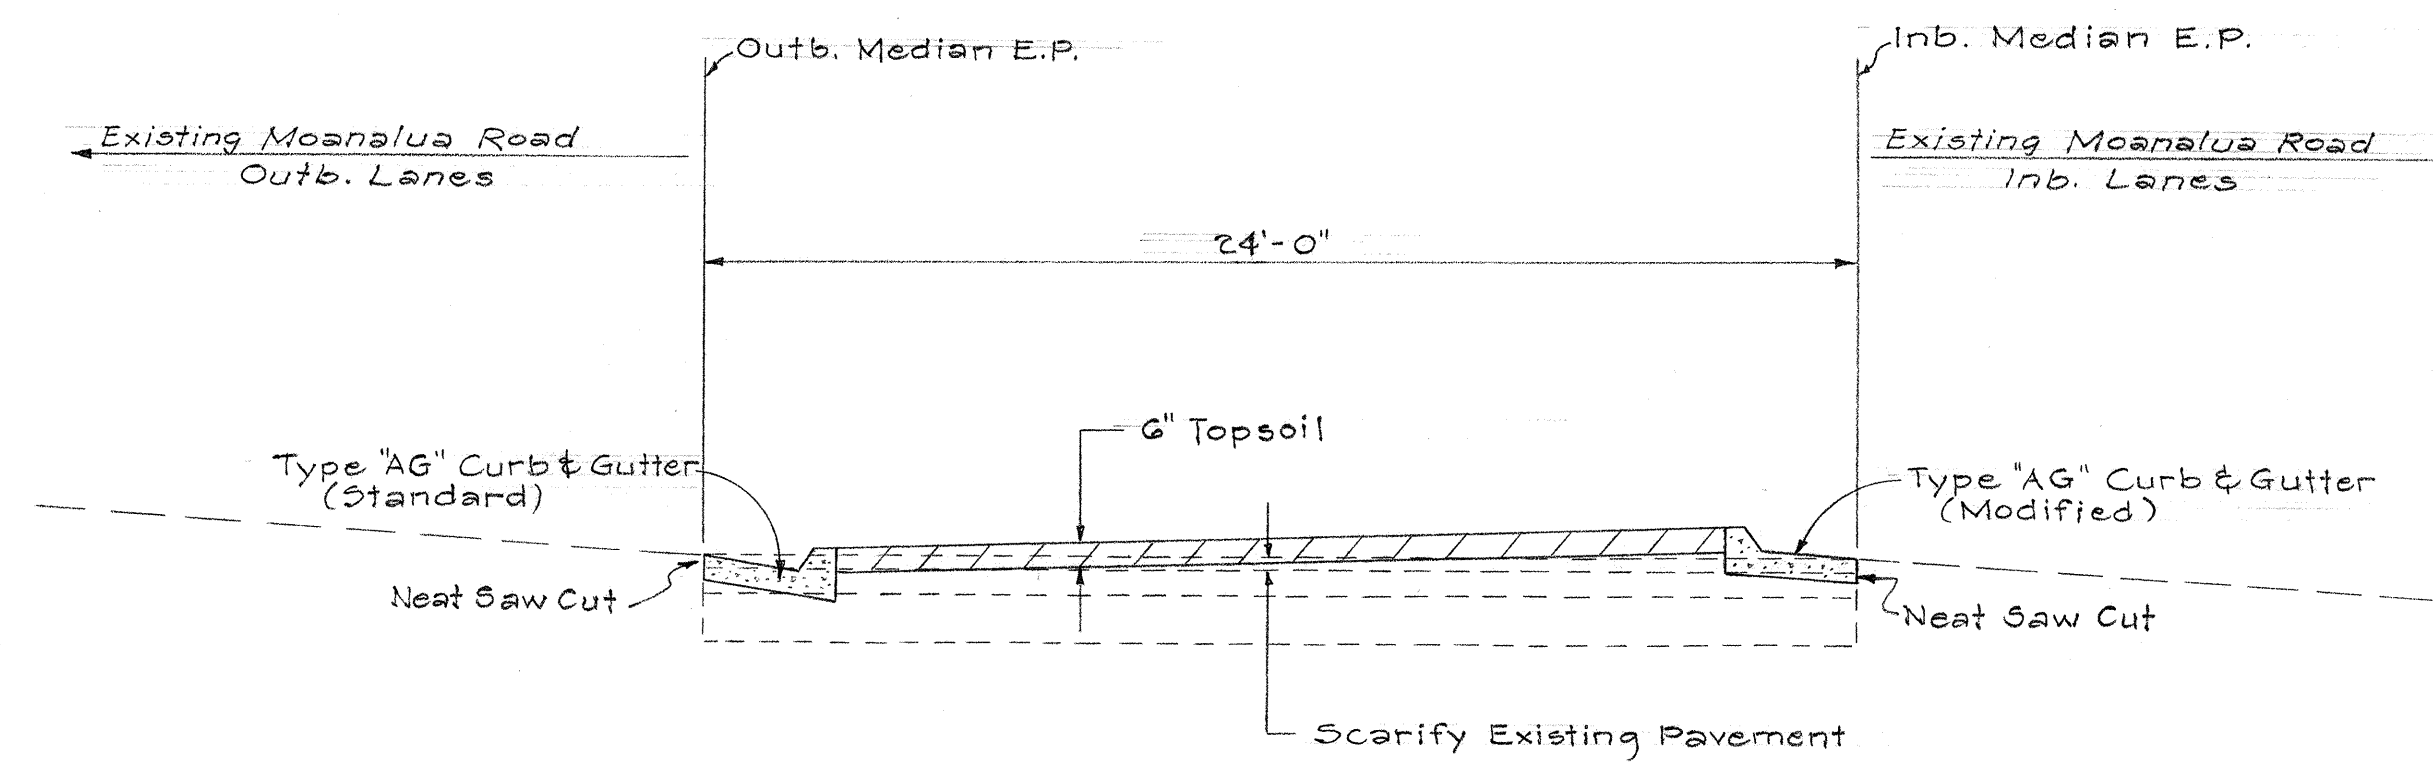


TYPICAL SECTION - STA. 127+10 TO STA. 131+00
RESTORATION OF MEDIAN

Scale: $\frac{1}{4}$ " = 1'-0"

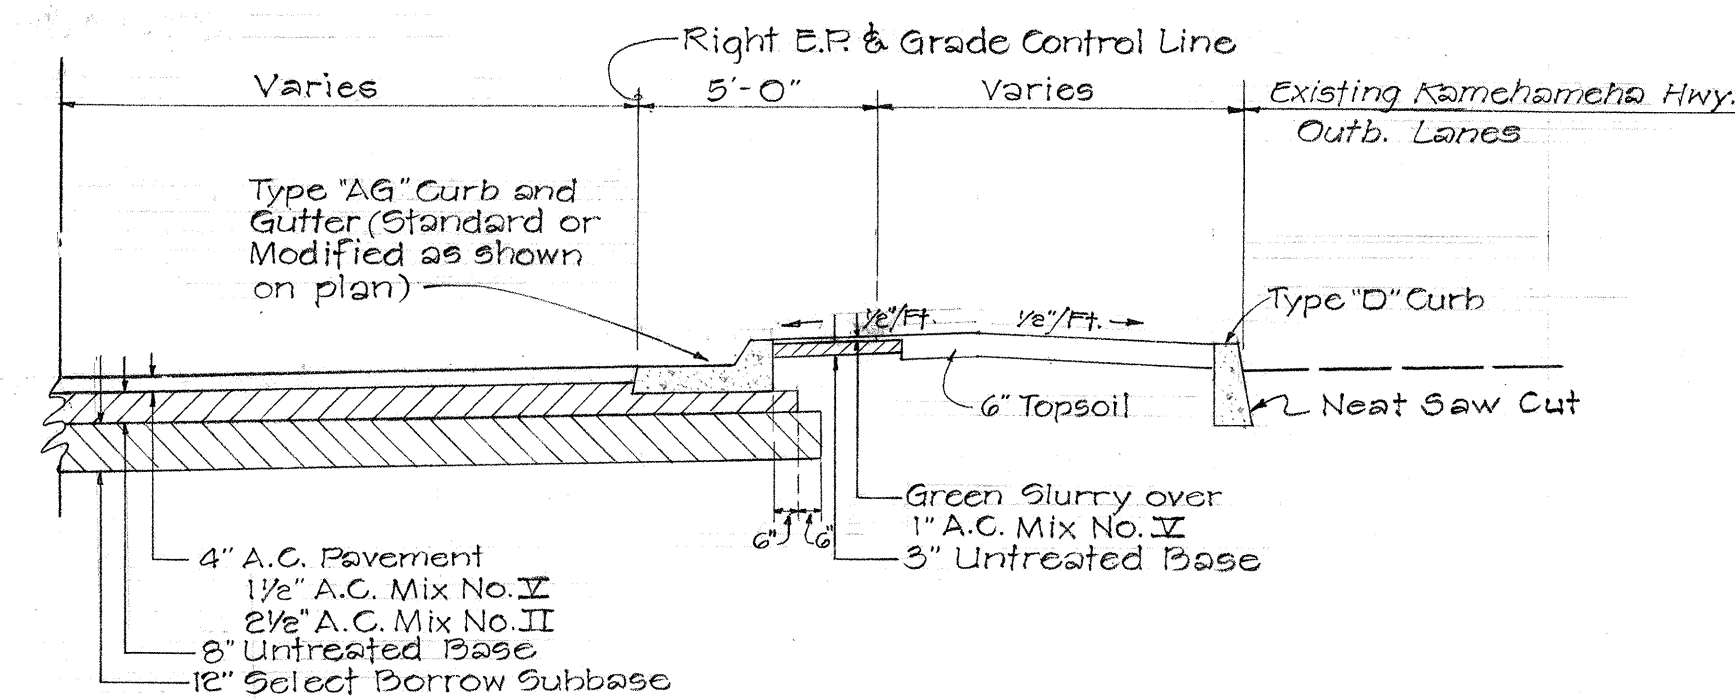


TYPICAL SECTION
OUTB. STA. 116+27.26 TO 118+00

Scale: $\frac{1}{4}$ " = 1'-0"

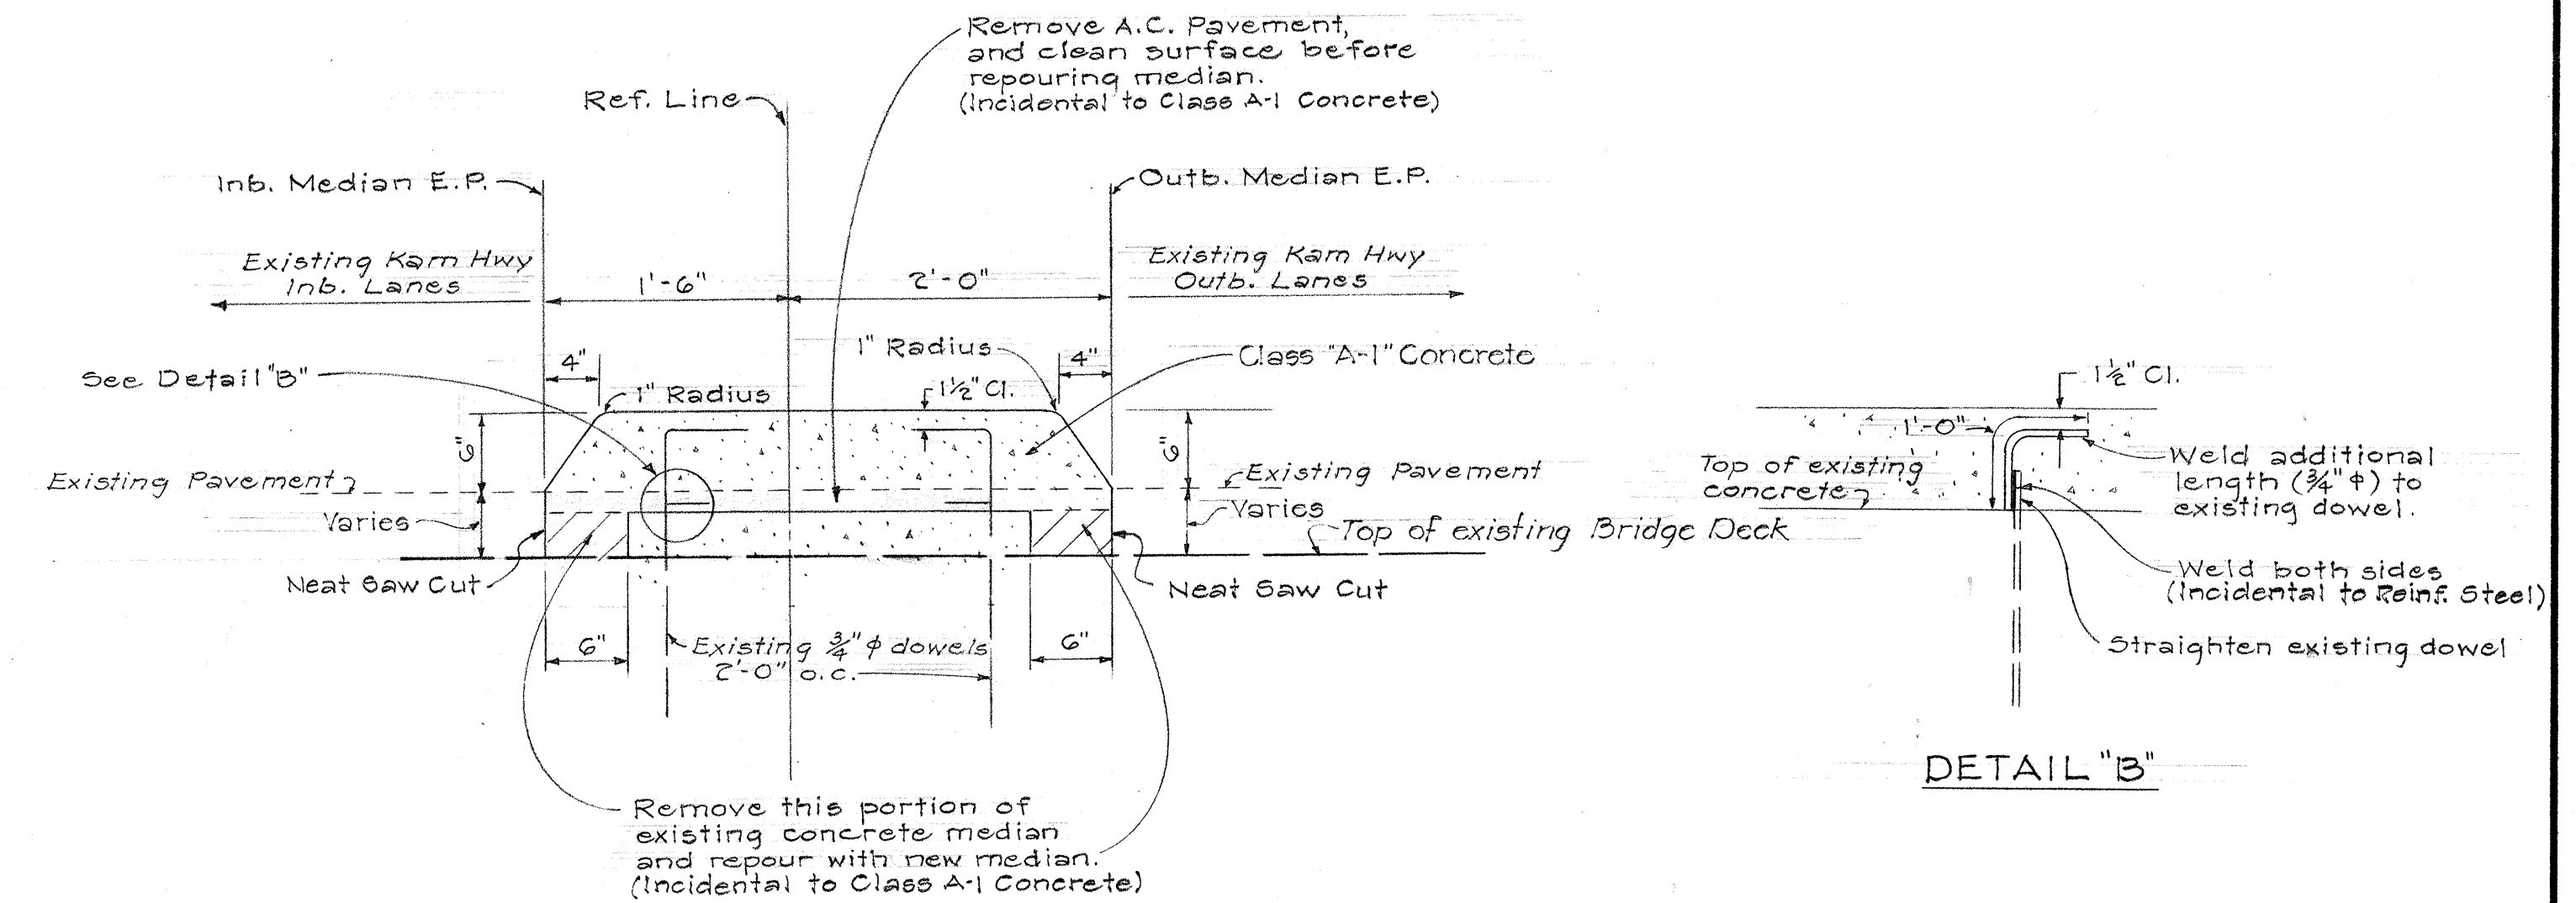


DETAIL FOR RESTORATION OF MEDIAN ON EXISTING BRIDGE

Scale: 1" = 1'-0"

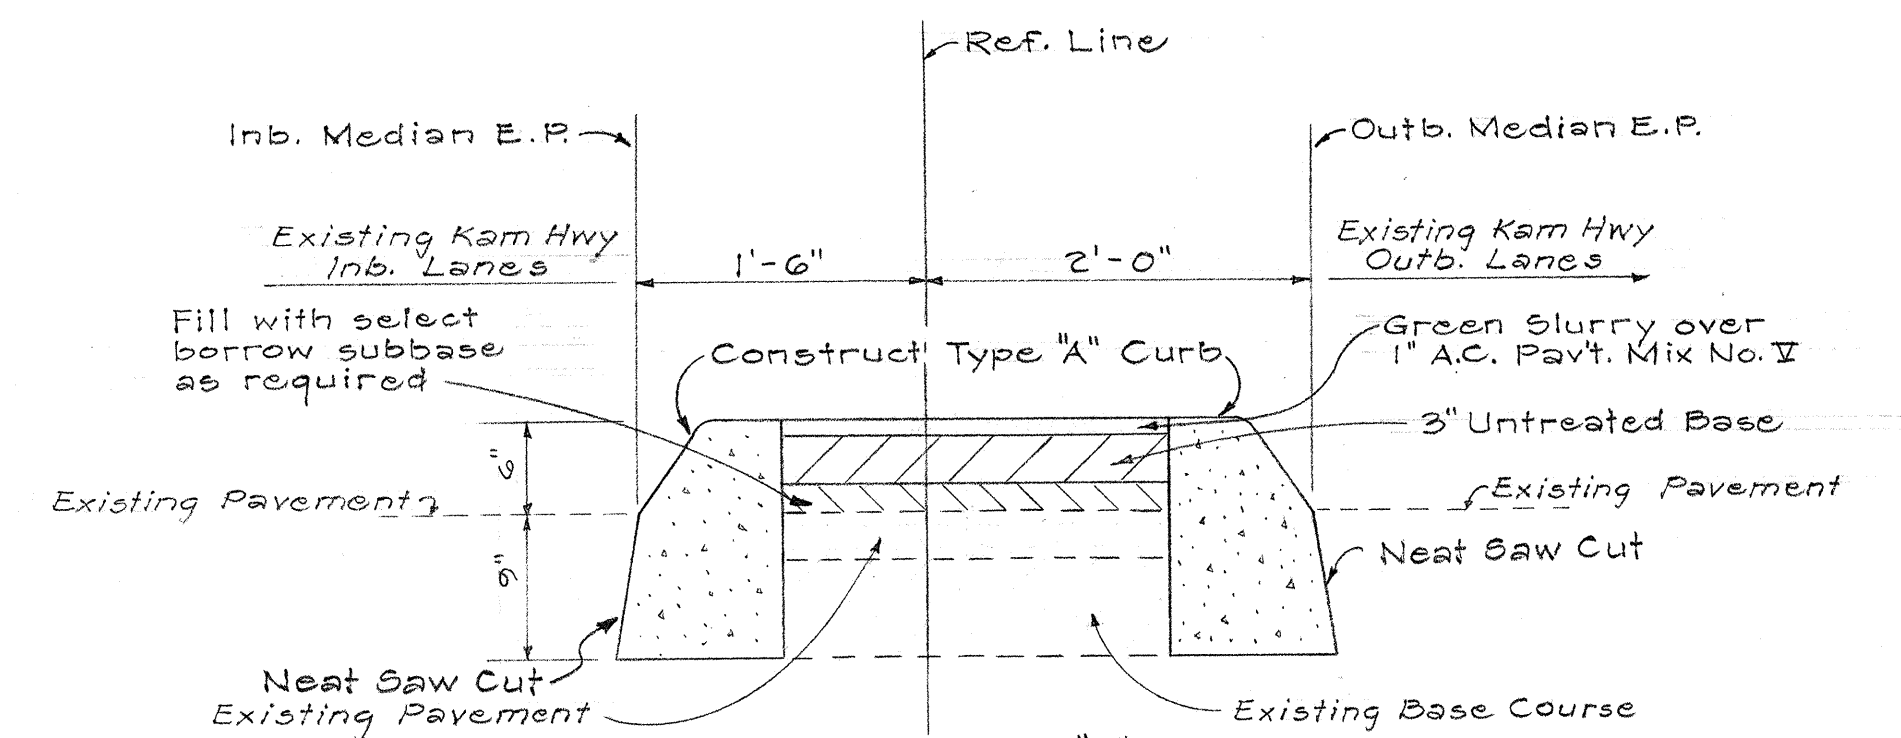

DETAIL "A"

Scale: 1" = 1'-0"

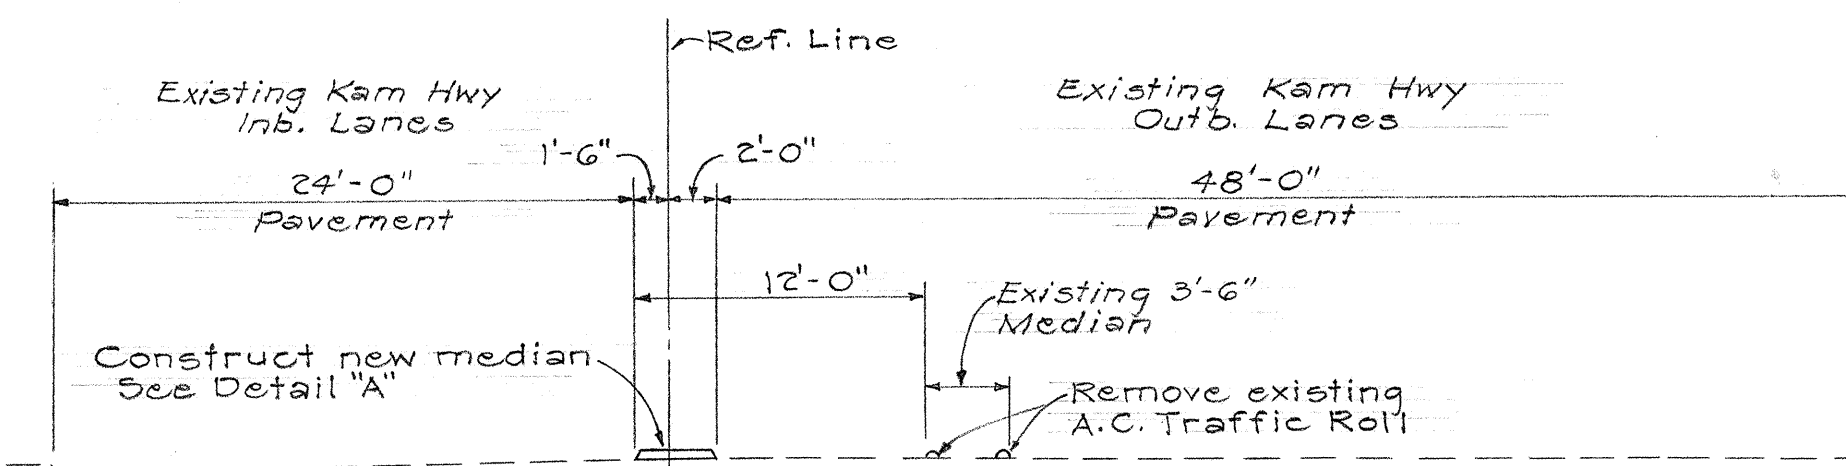

TYPICAL SECTION KAMEHAMEHA HIGHWAY
OUTB. STA. 108+30 TO AIEA STREAM BRIDGE

Scale: $\frac{1}{8}$ " = 1'-0"

STATE OF HAWAII
DEPARTMENT OF TRANSPORTATION
HIGHWAYS DIVISION

TYPICAL SECTIONS AND
MISCELLANEOUS DETAILS FOR
REMOVAL OF DETOUR ROAD

KAMEHAMEHA HWY PROJ. NO. F-090-1(10)

Scale: As Noted May 1965

SHEET No. OF SHEETS