




FED. ROAD DIST. NO.	STATE	FED. AID PROJ. NO.	FISCAL YEAR	SHEET NO.	TOTAL SHEETS
HAWAII	HAW.	ROS-0300(1)	1977	14	29

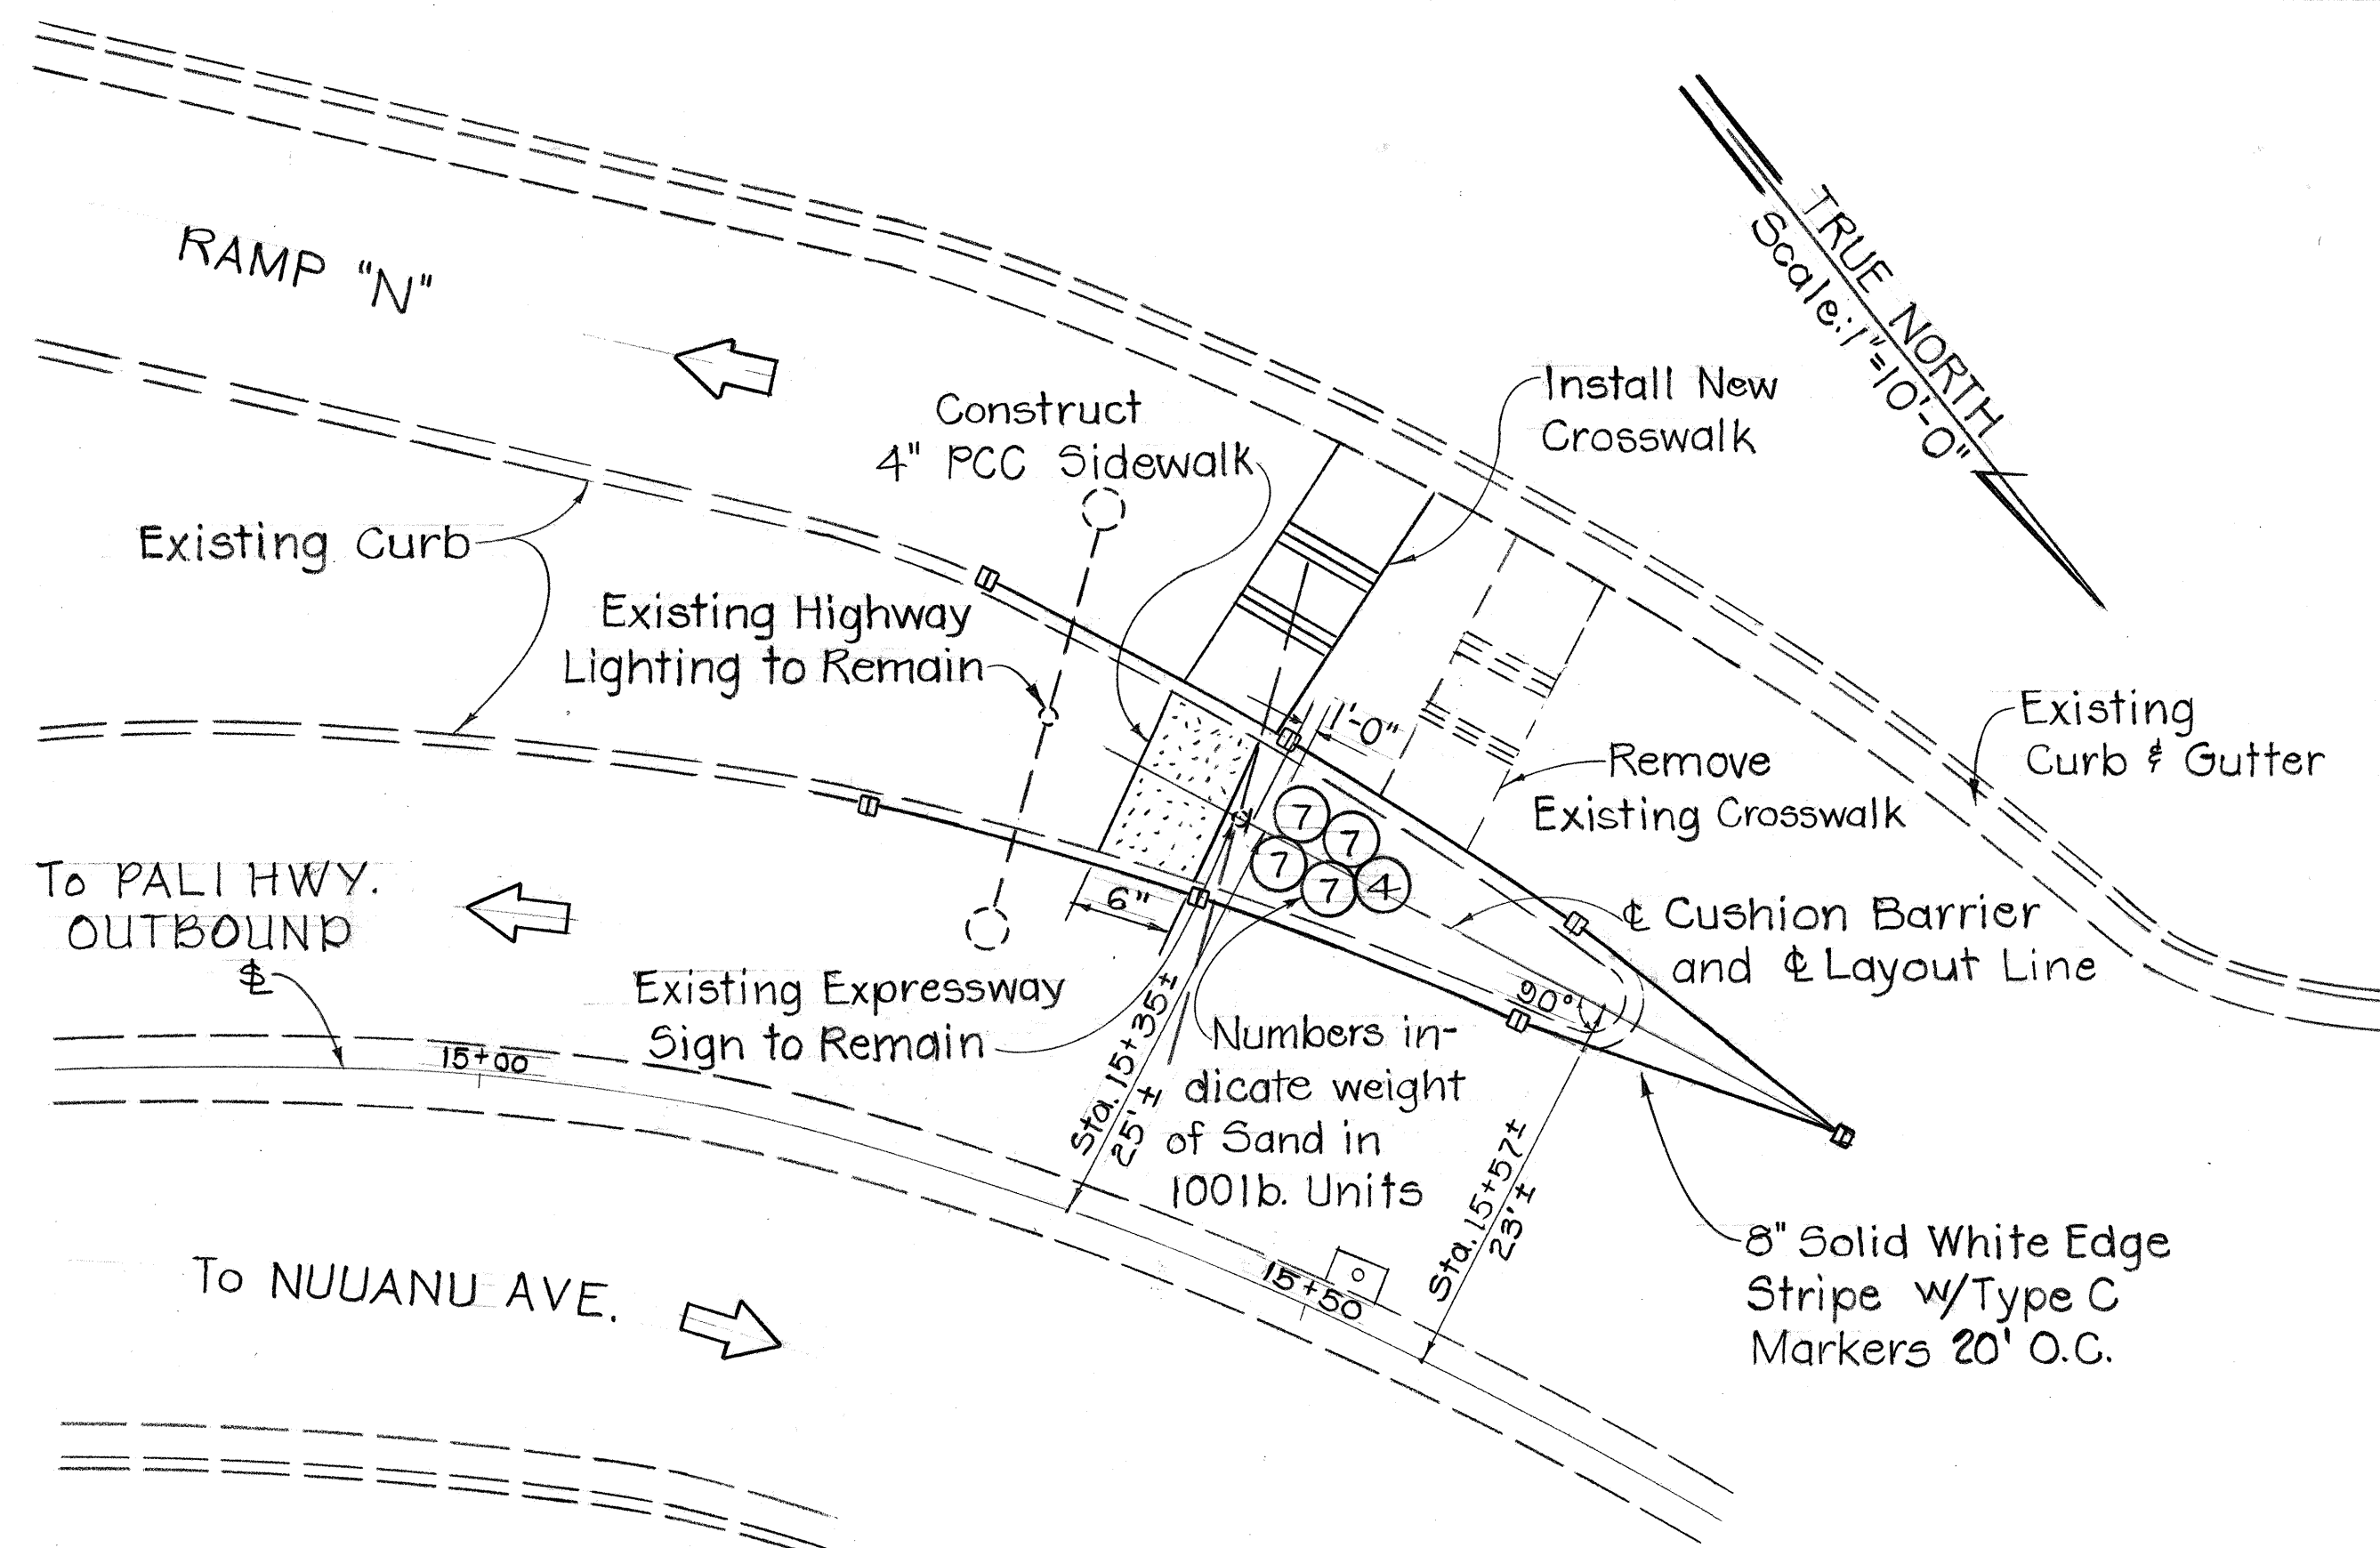

PLAN
INERTIAL CUSHION BARRIER SYSTEM "A"

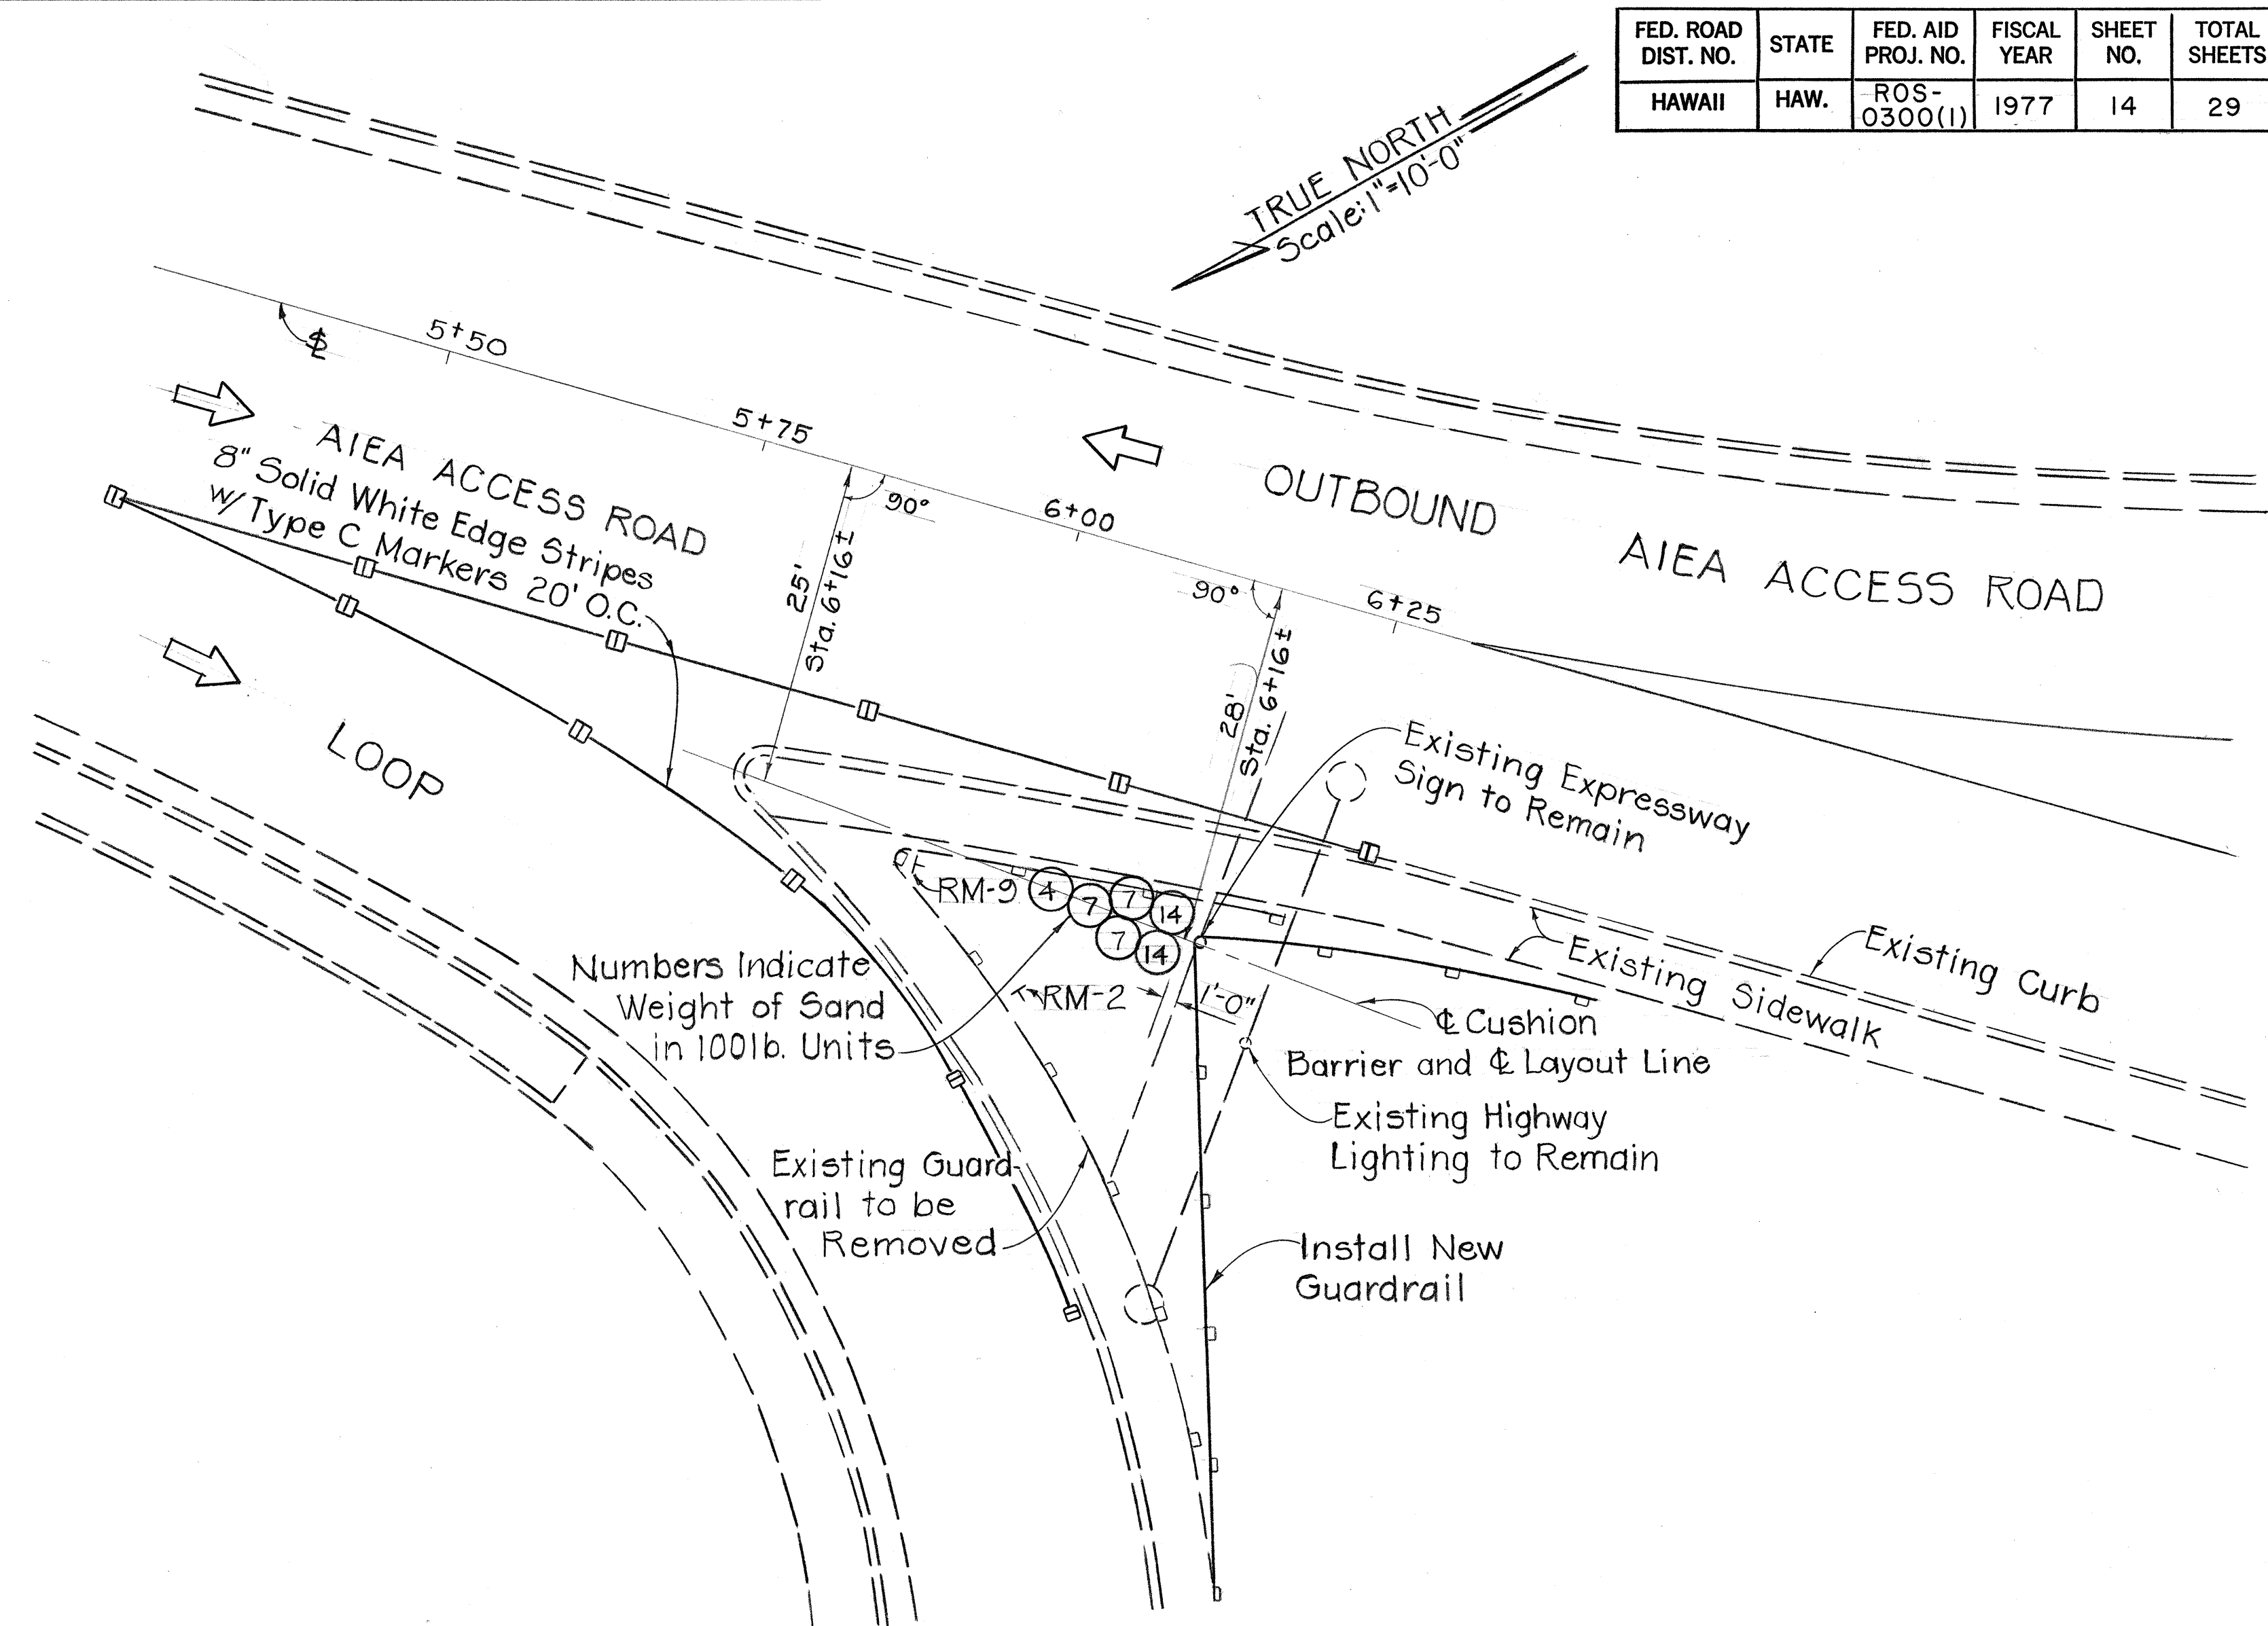

PLAN
INERTIAL CUSHION BARRIER SYSTEM "B"

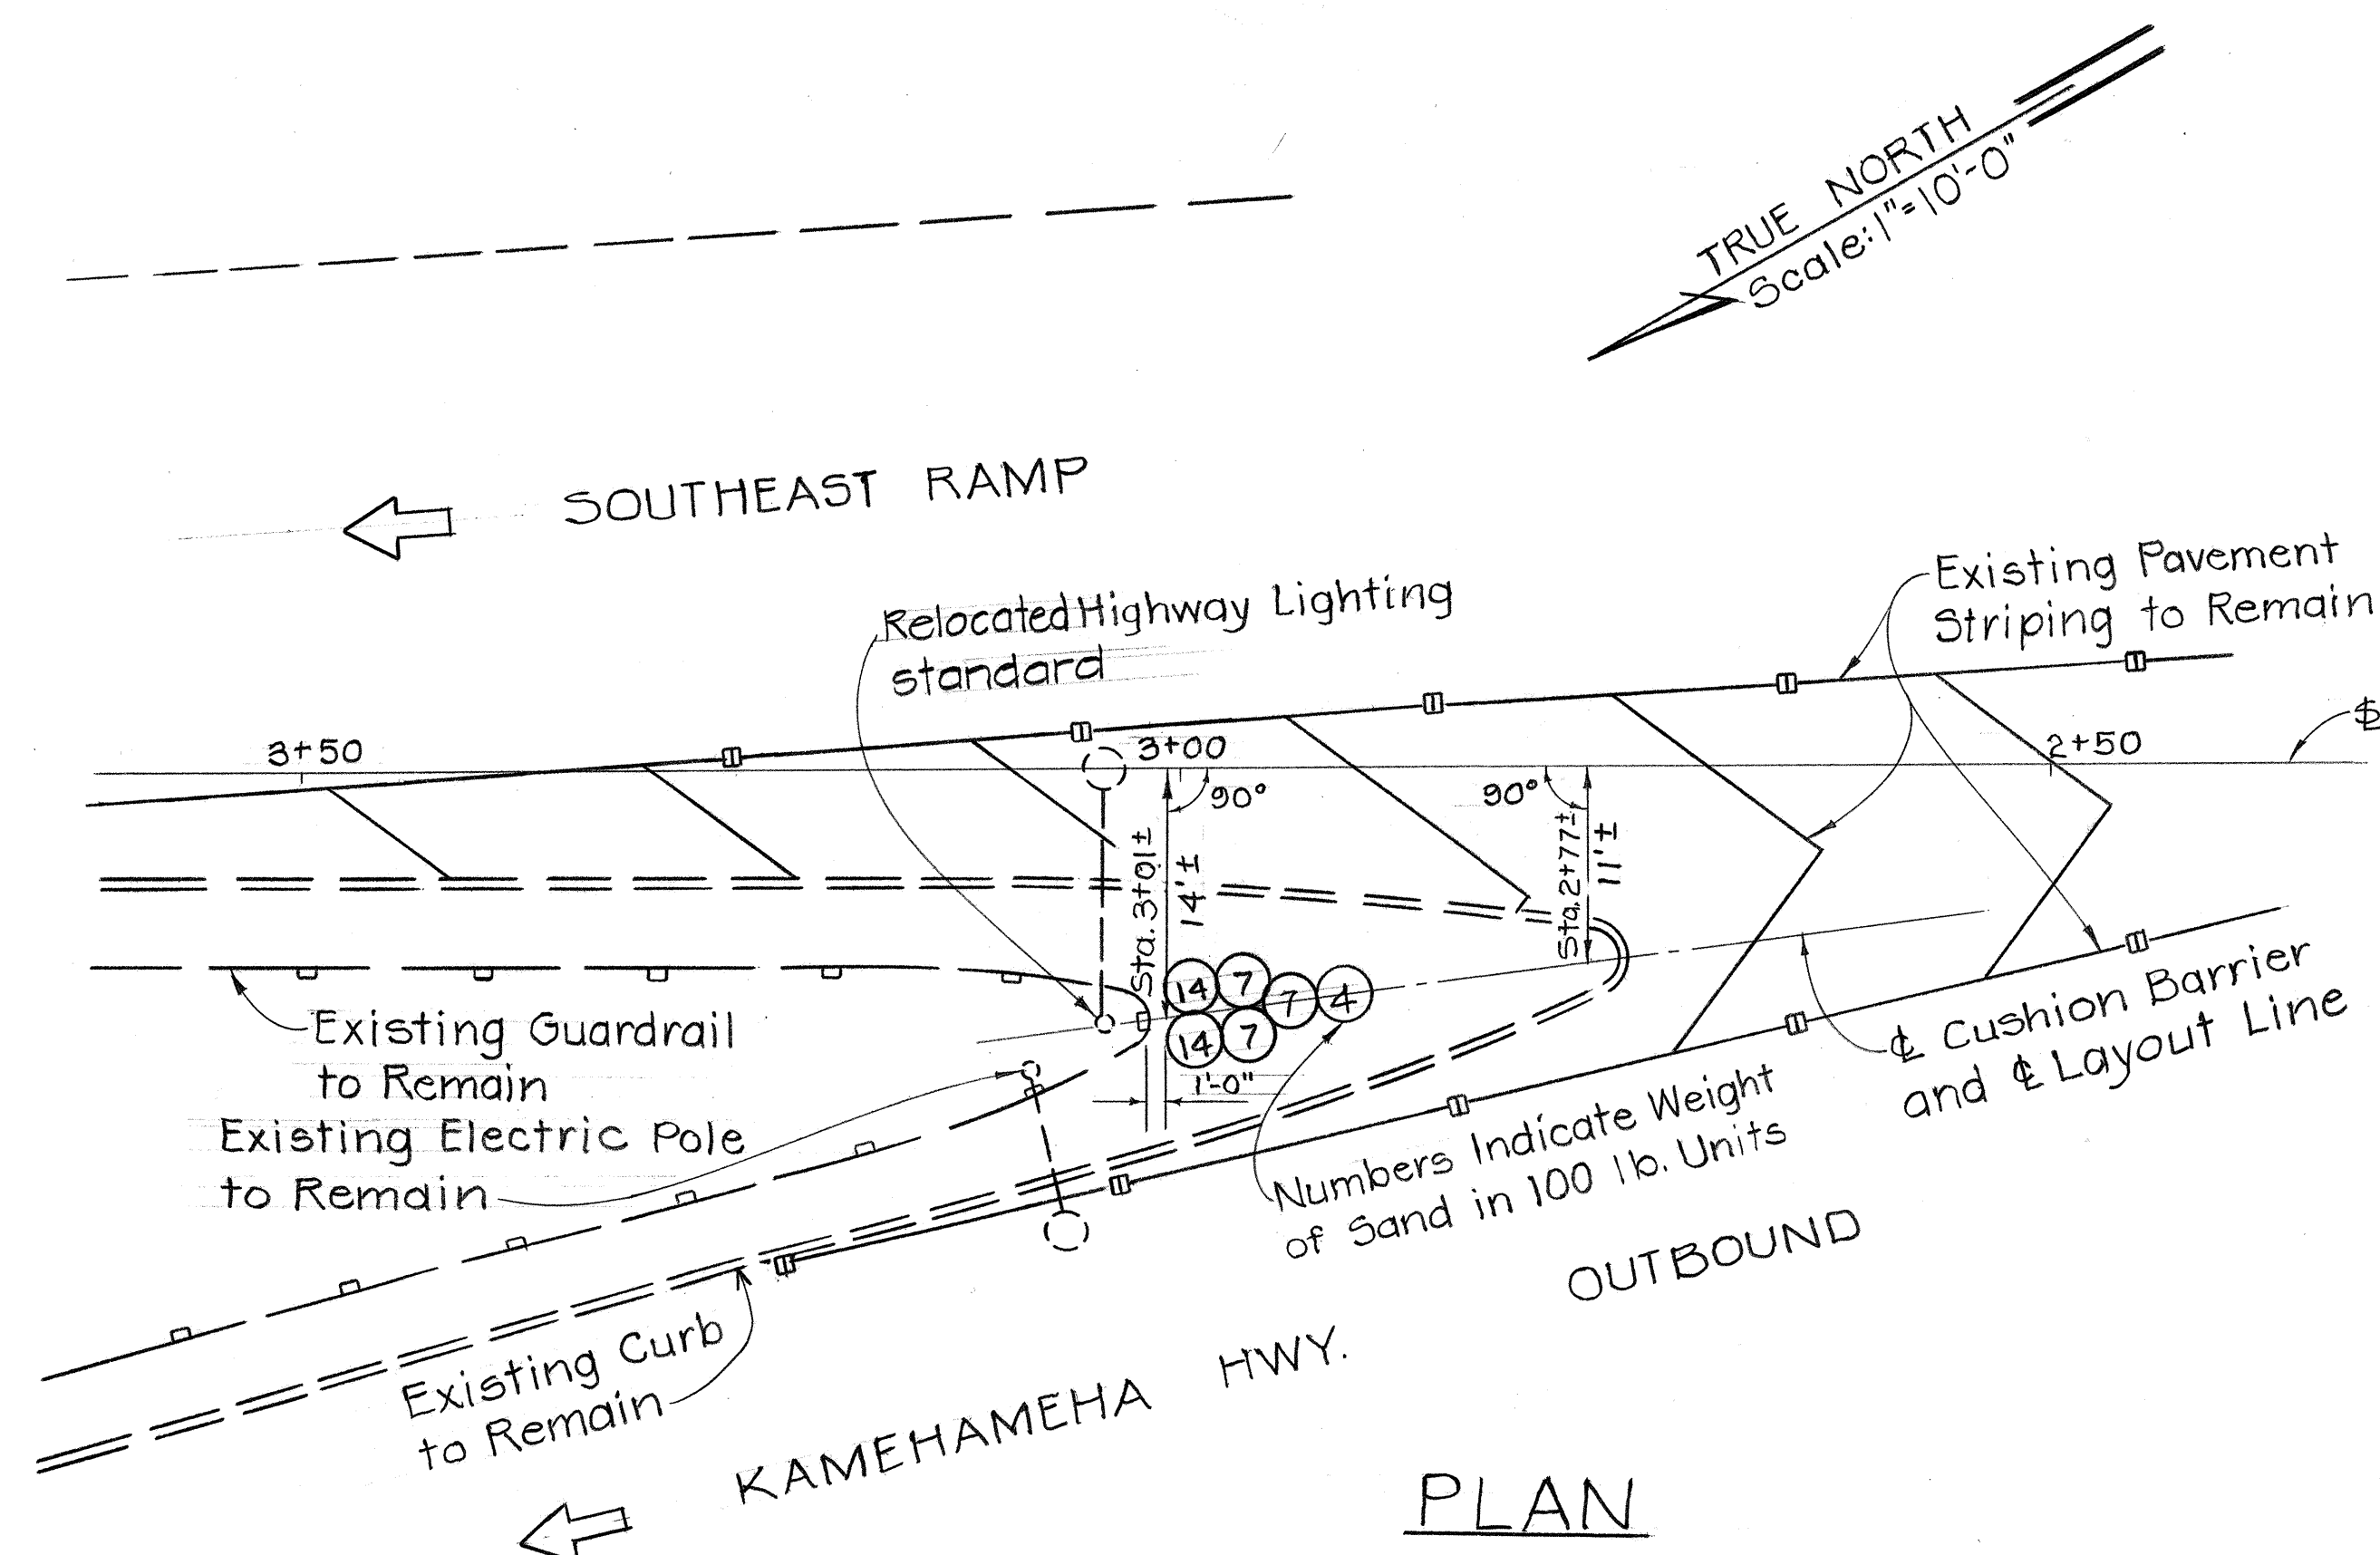

PLAN
INERTIAL CUSHION BARRIER SYSTEM "C"

QUANTITIES OF INERTIAL BARRIER MODULES			
DESCRIPTION	400 #	700 #	1400 #
Inertial Cushion Barrier System "A"	1	4	-
Inertial Cushion Barrier System "B"	1	3	2
Inertial Cushion Barrier System "C"	1	3	2
Unassembled Replacement Modules	3	10	4

STATE OF HAWAII
DEPARTMENT OF TRANSPORTATION
HIGHWAYS DIVISION

DETAIL OF INERTIAL CUSHION BARRIER

PROJ. NO. ROS-0300(1)

Scale: 1"=10'-0" DATE: 1977

SHEET NO. 1 OF 1 SHEETS

DATE	_____
SURVEY PLOTTED BY	_____
DRAWN BY	_____
DESIGNED BY	_____
QUANTITIES BY	_____
CHECKED BY	_____
ORIGINAL PLAN	_____
NOTE BOOK	_____
No.	_____