
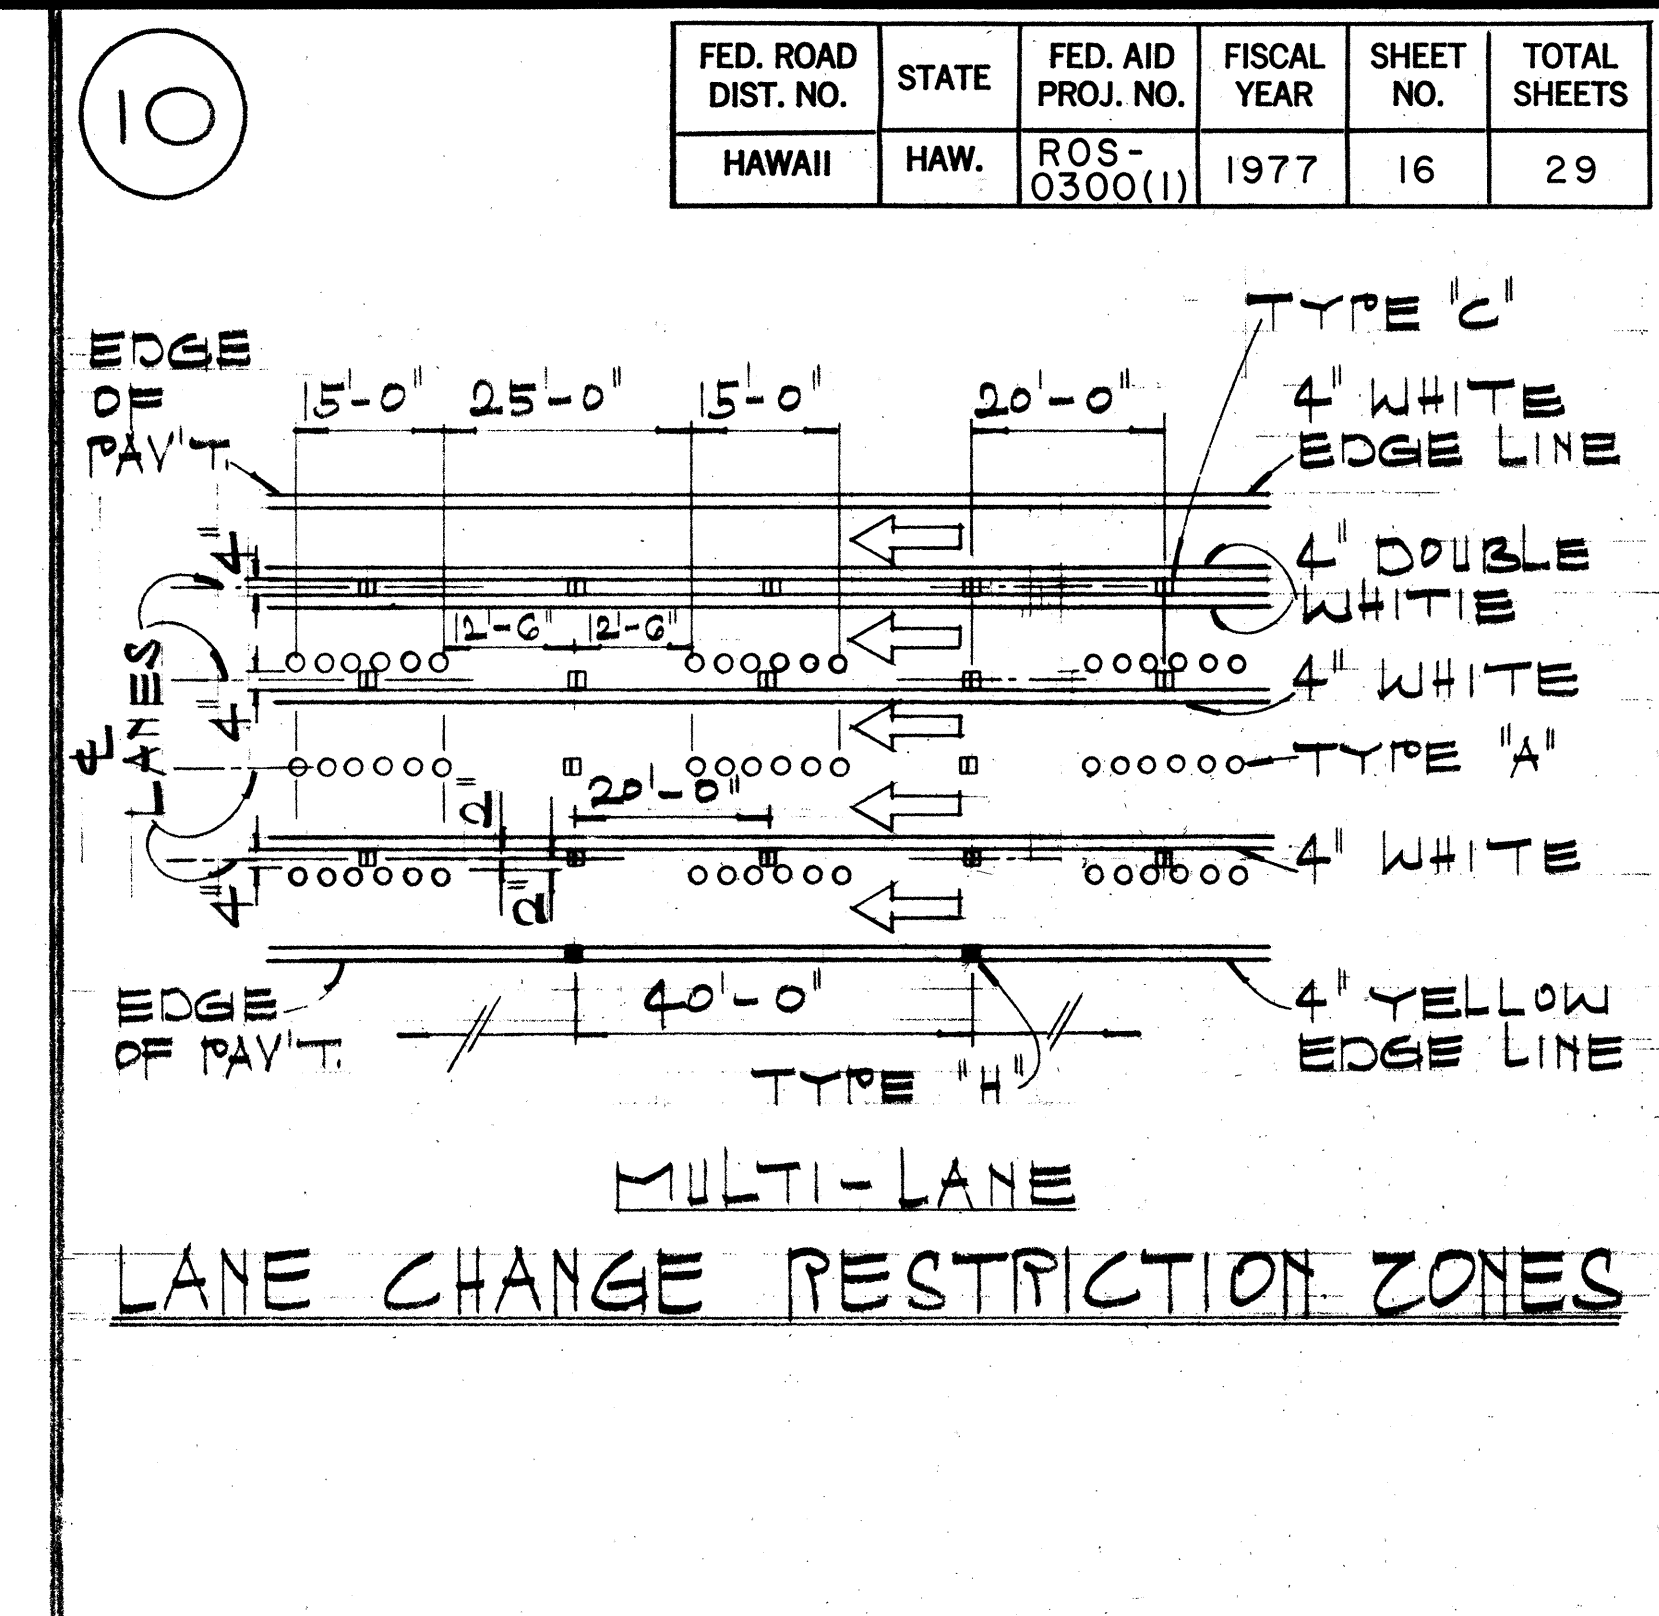
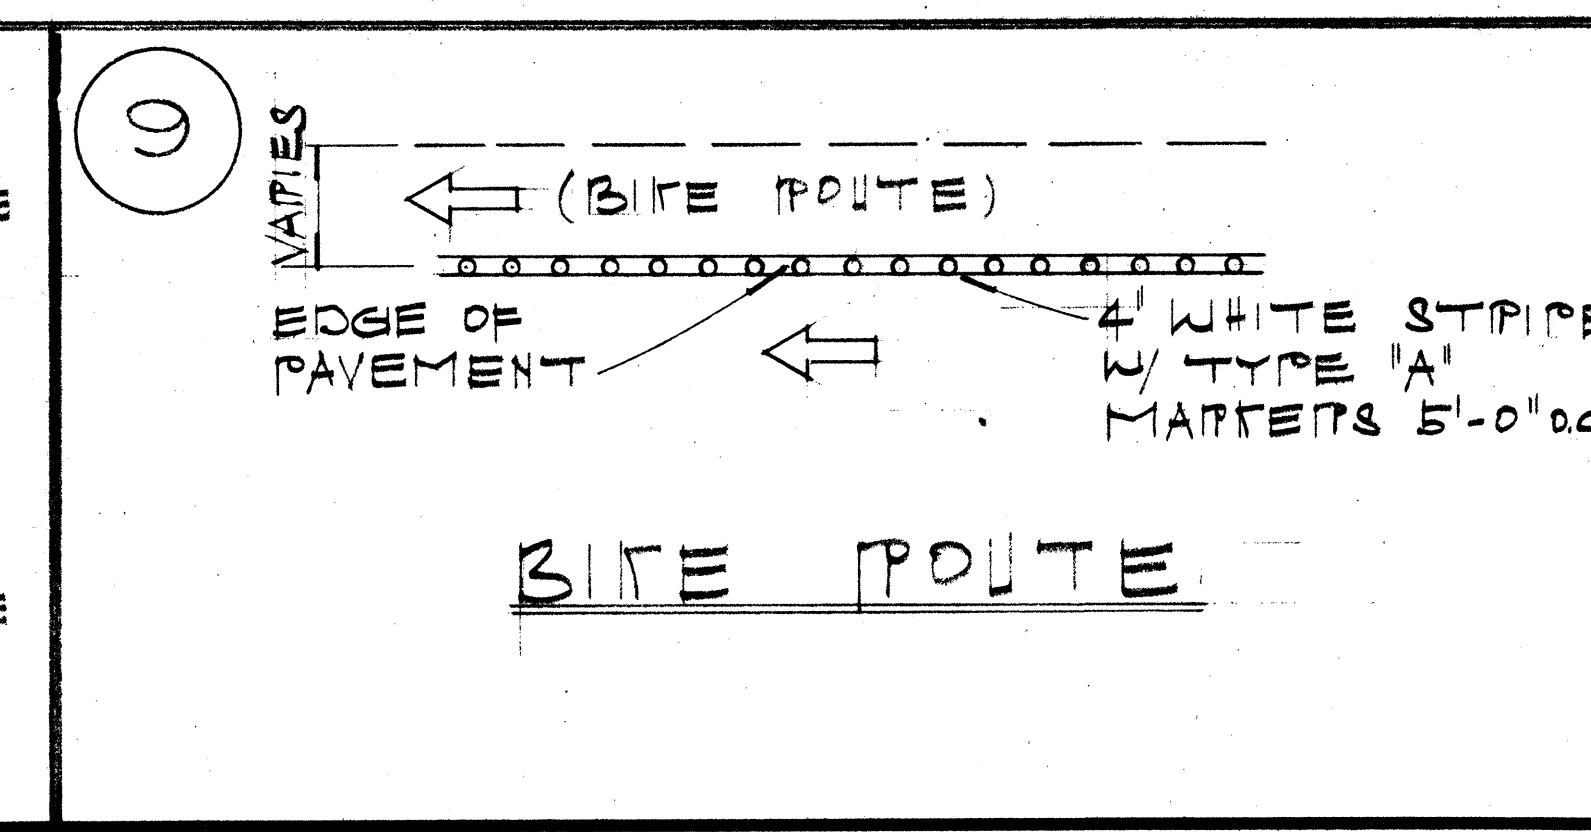
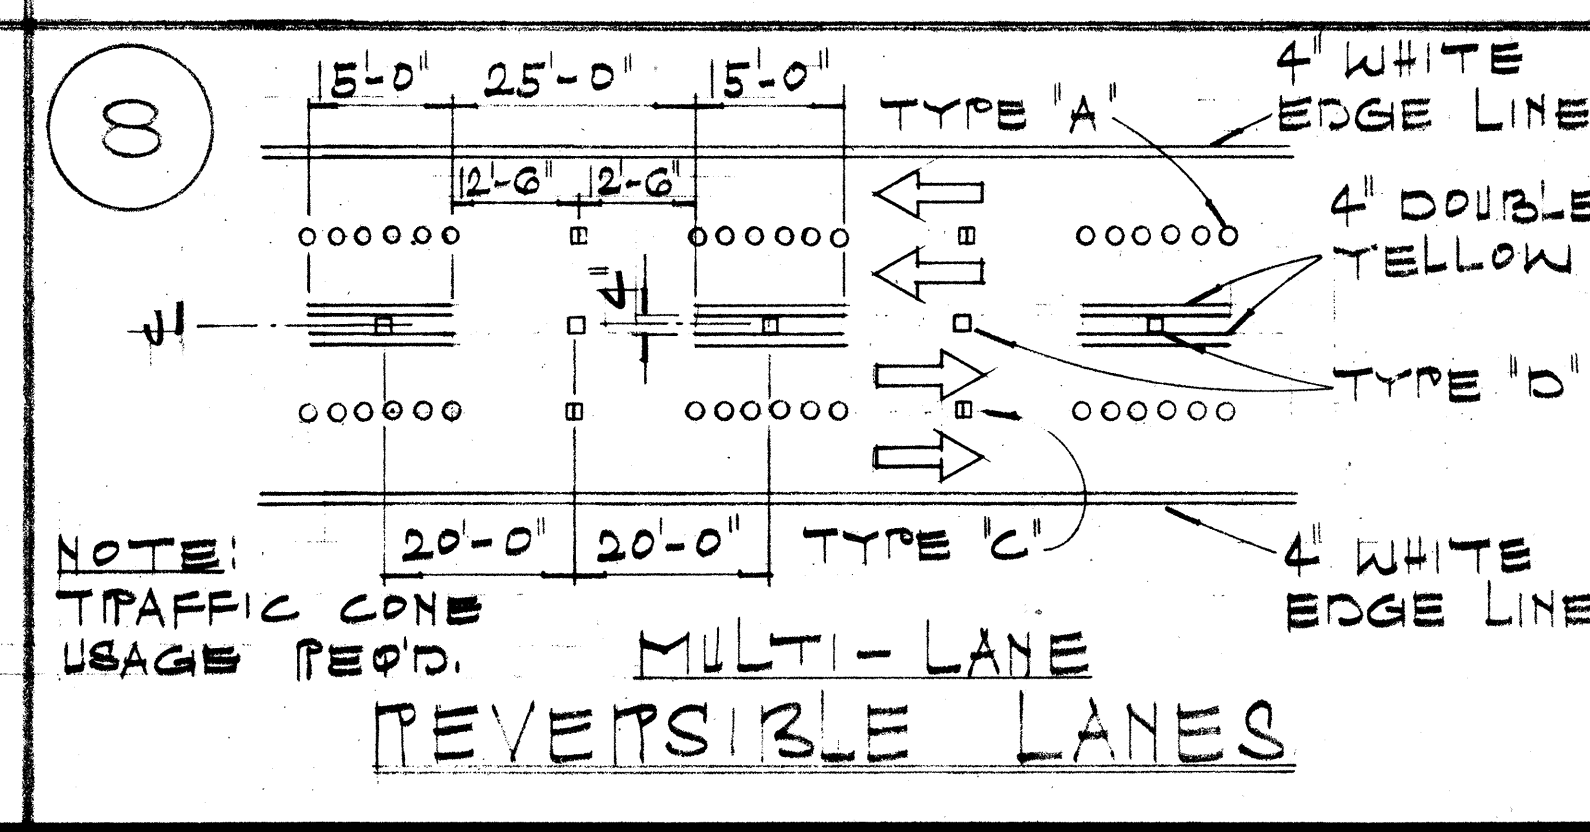
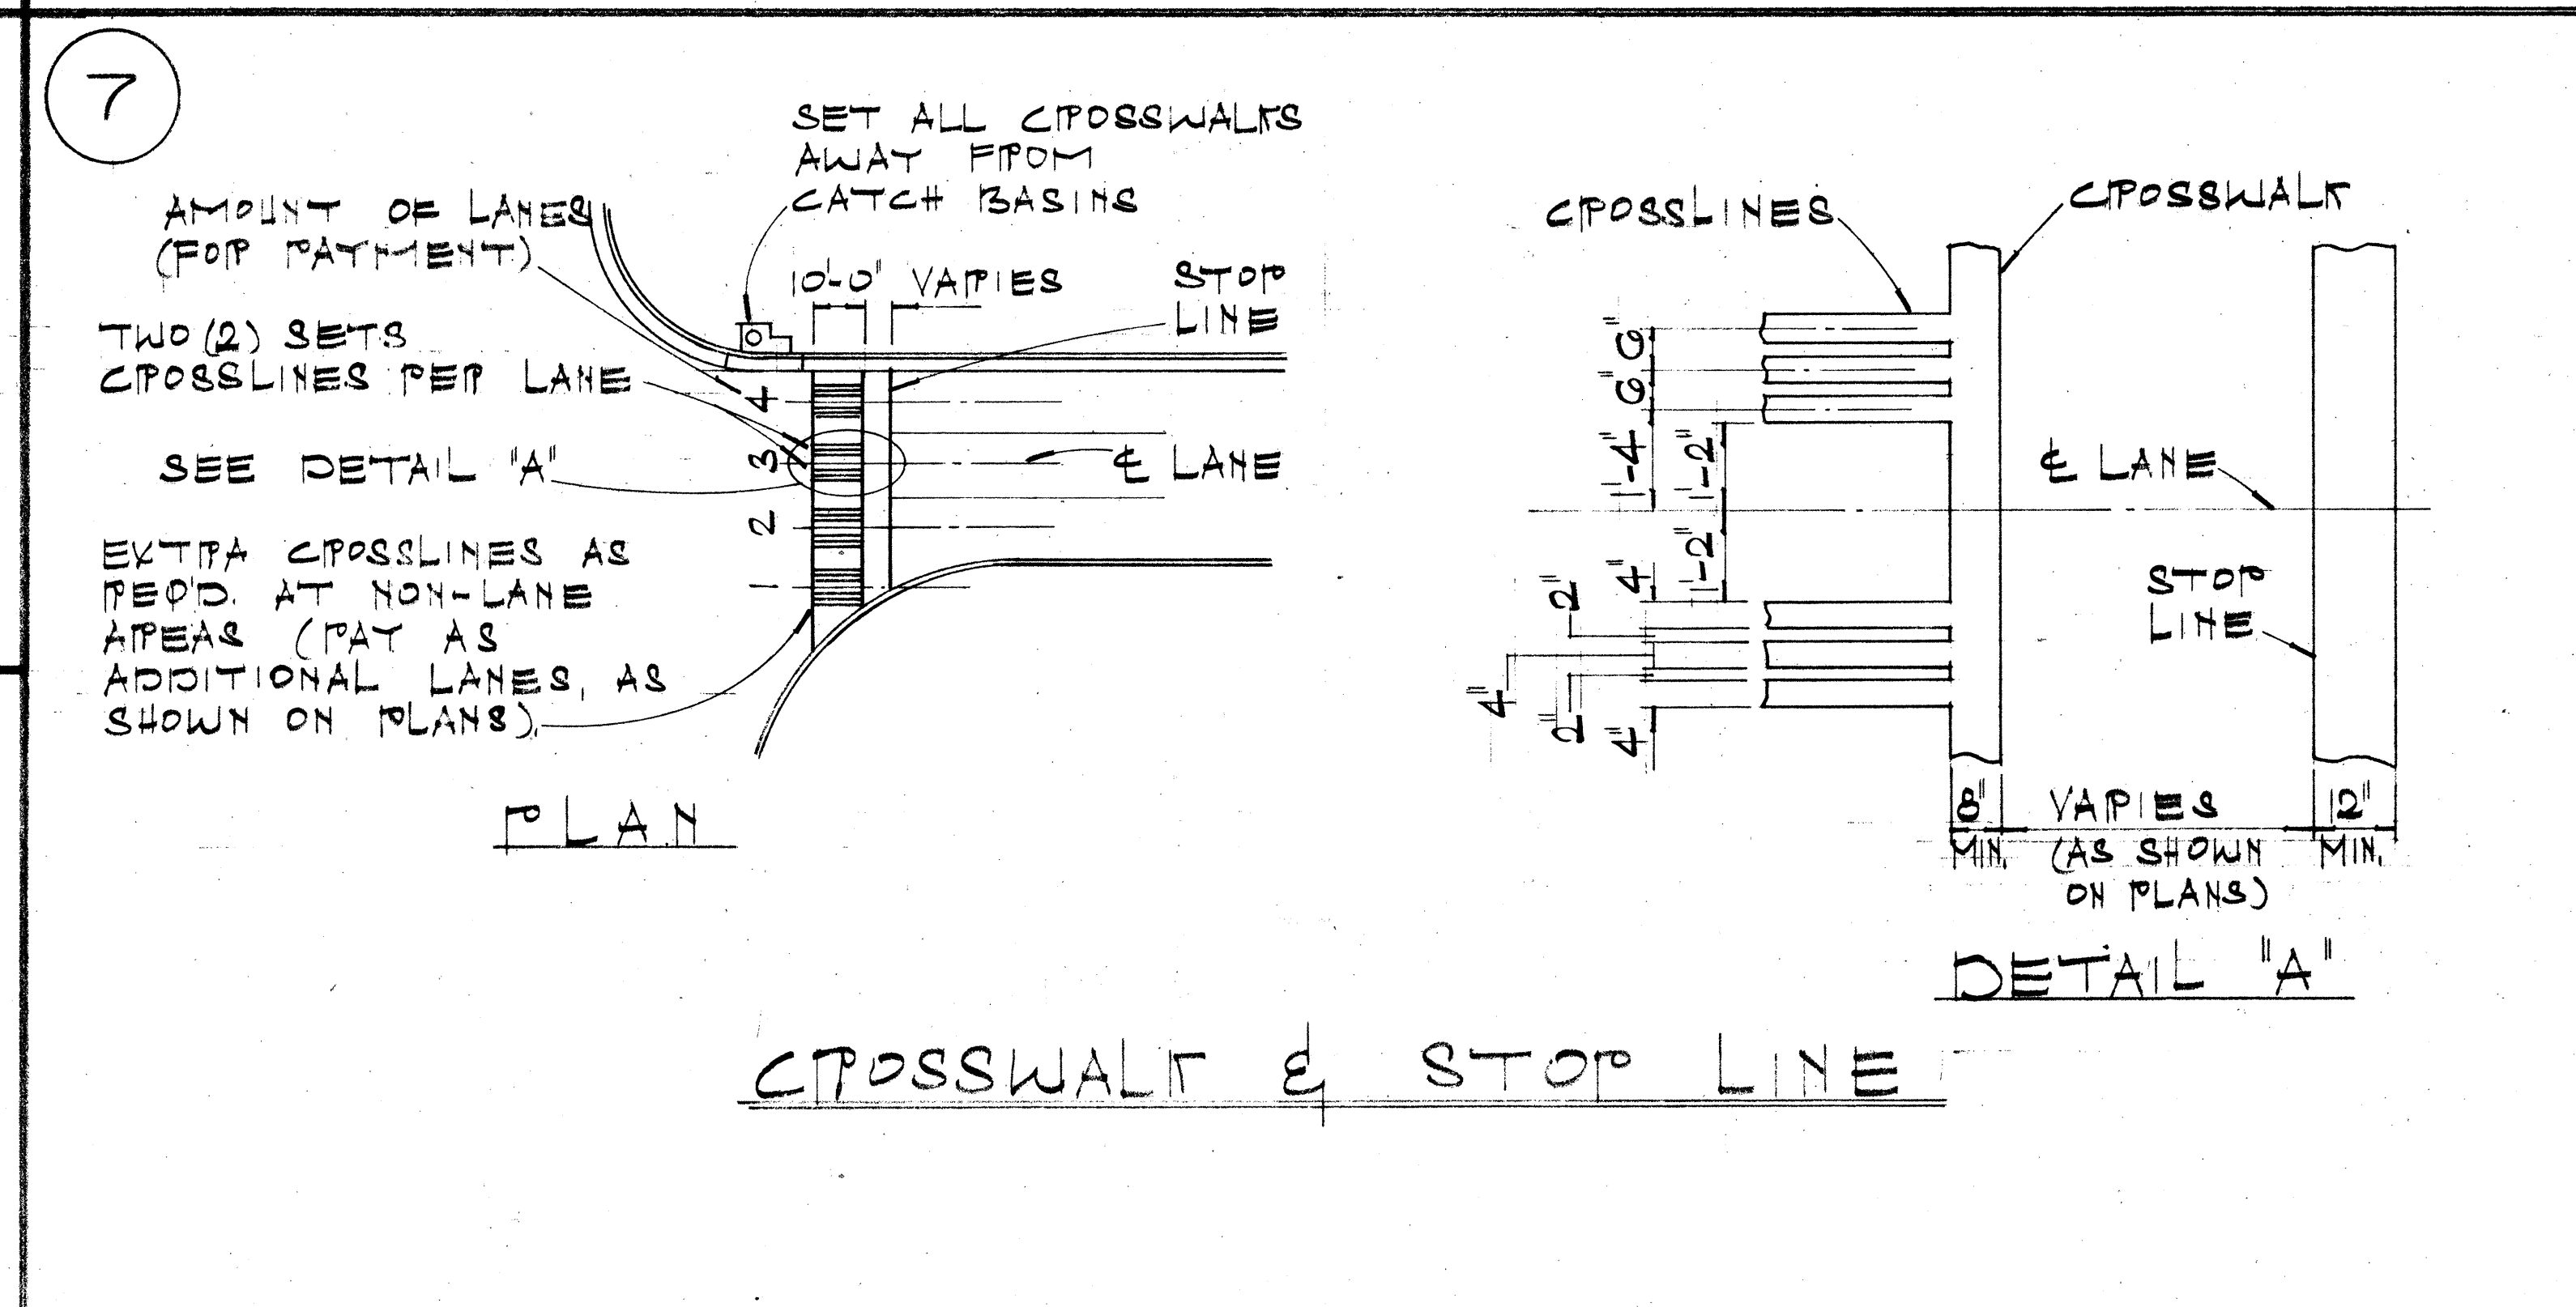
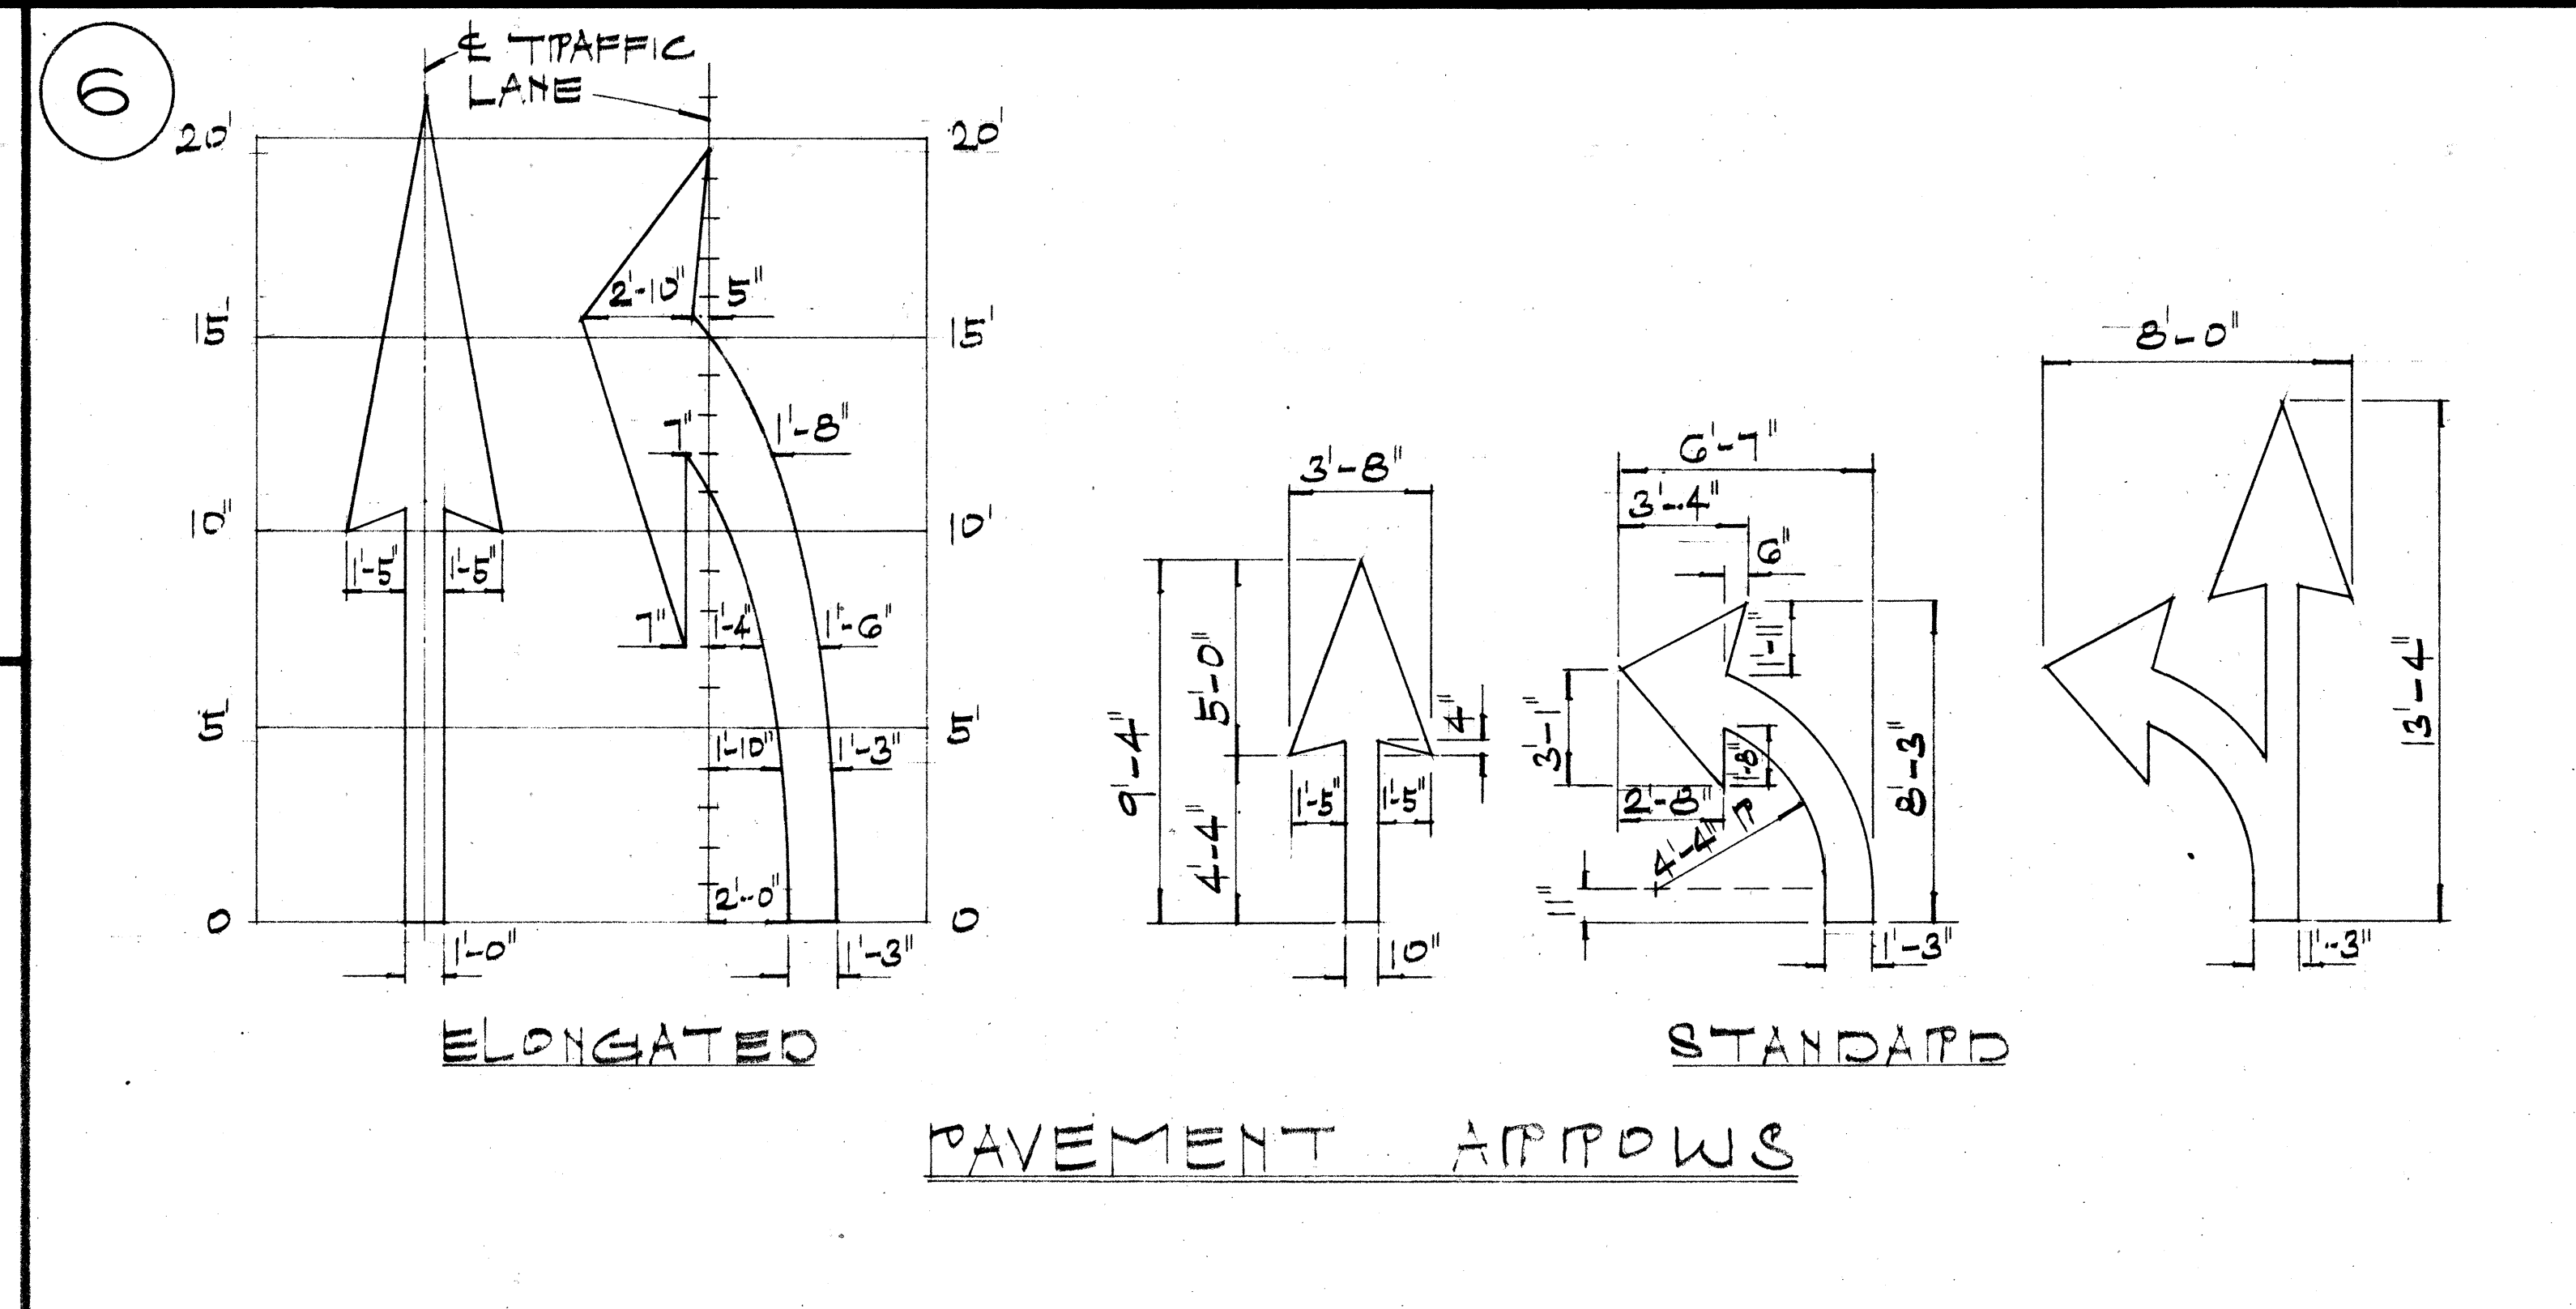
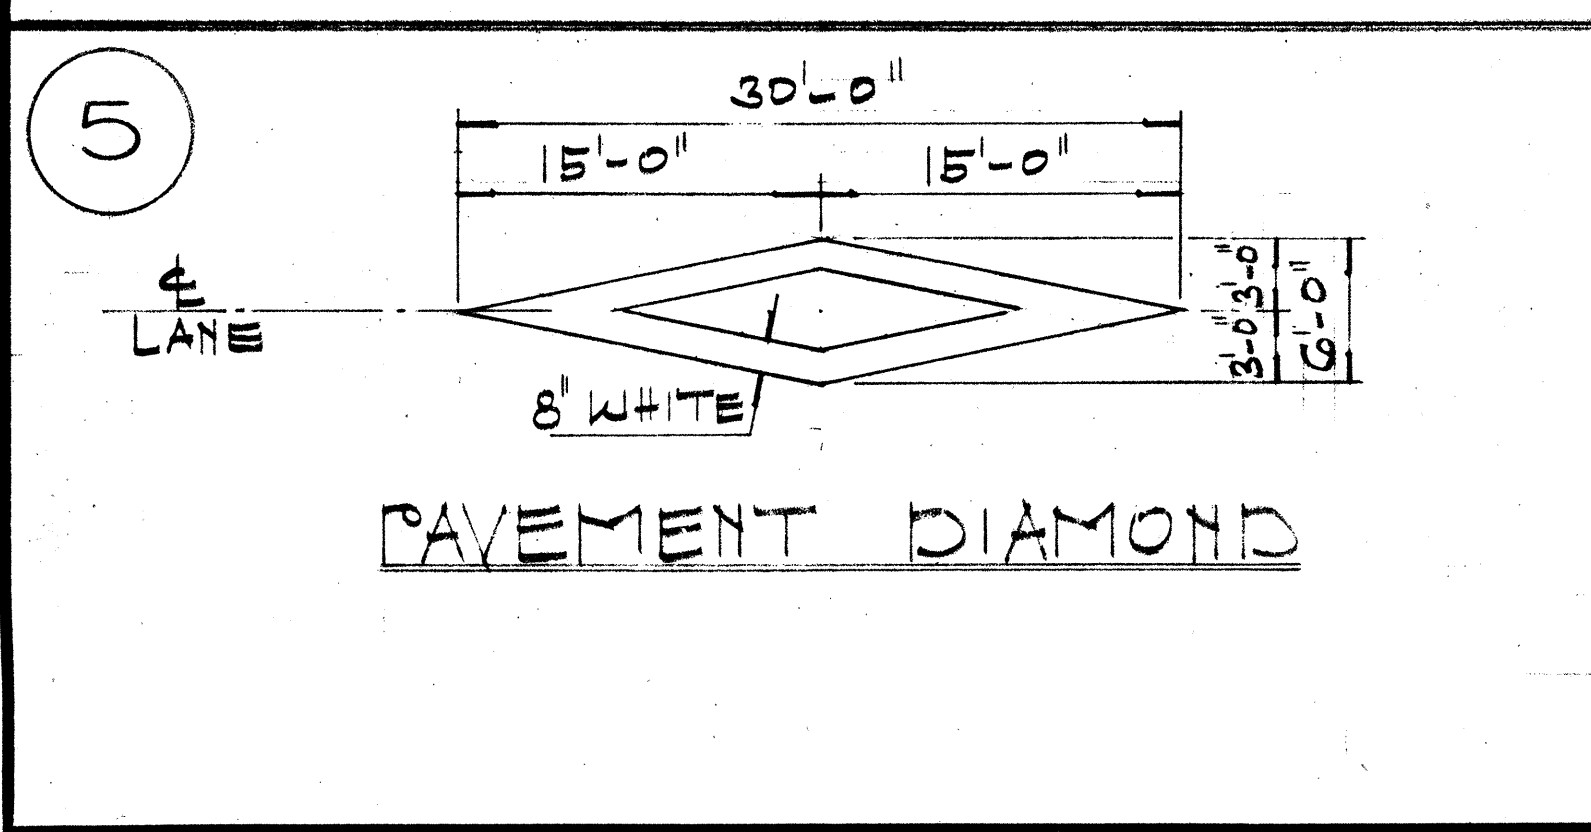
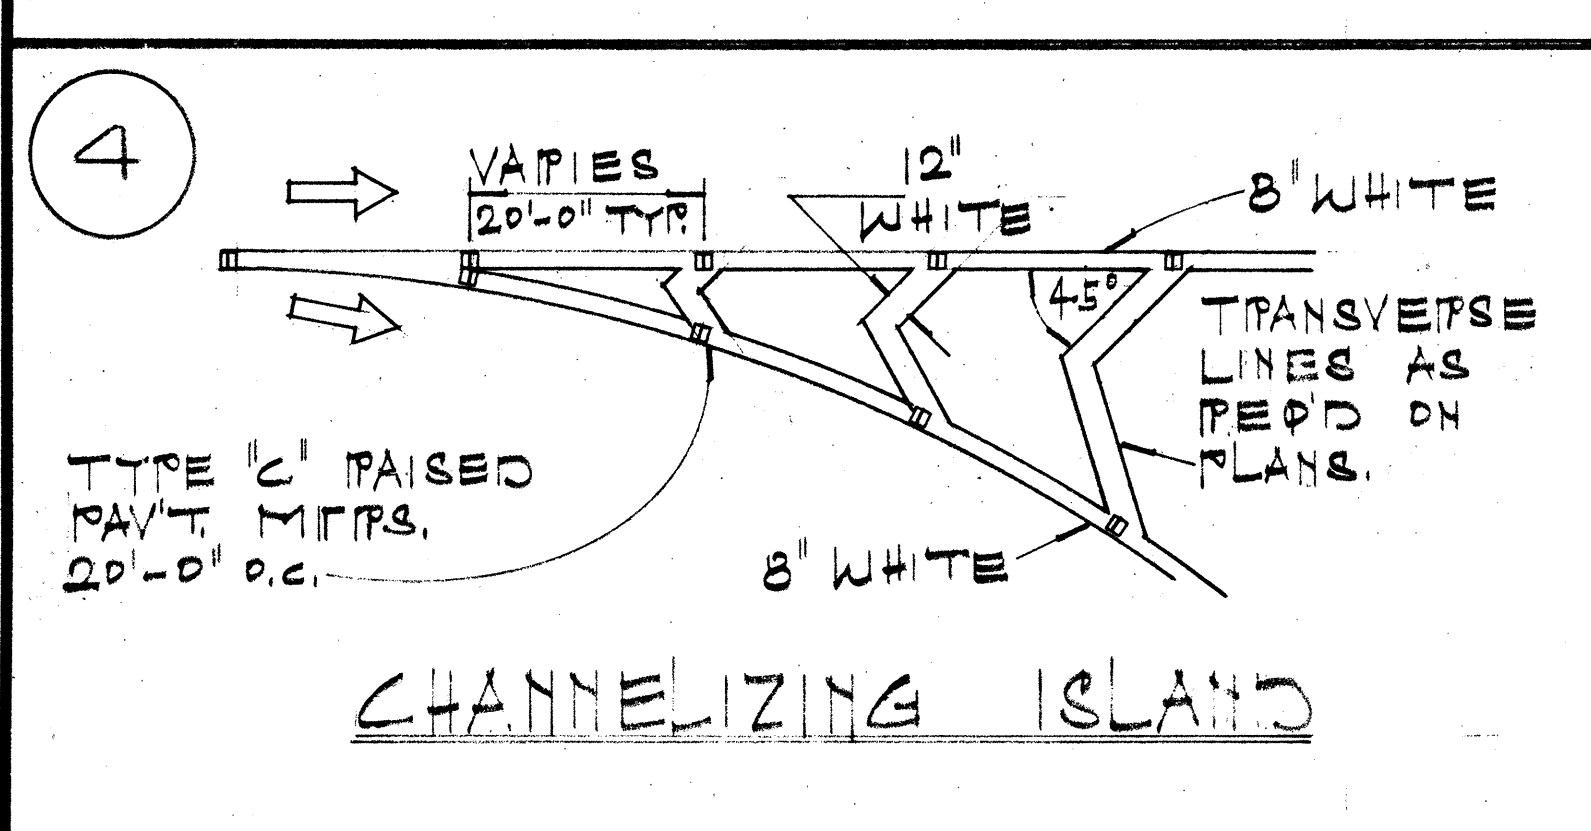
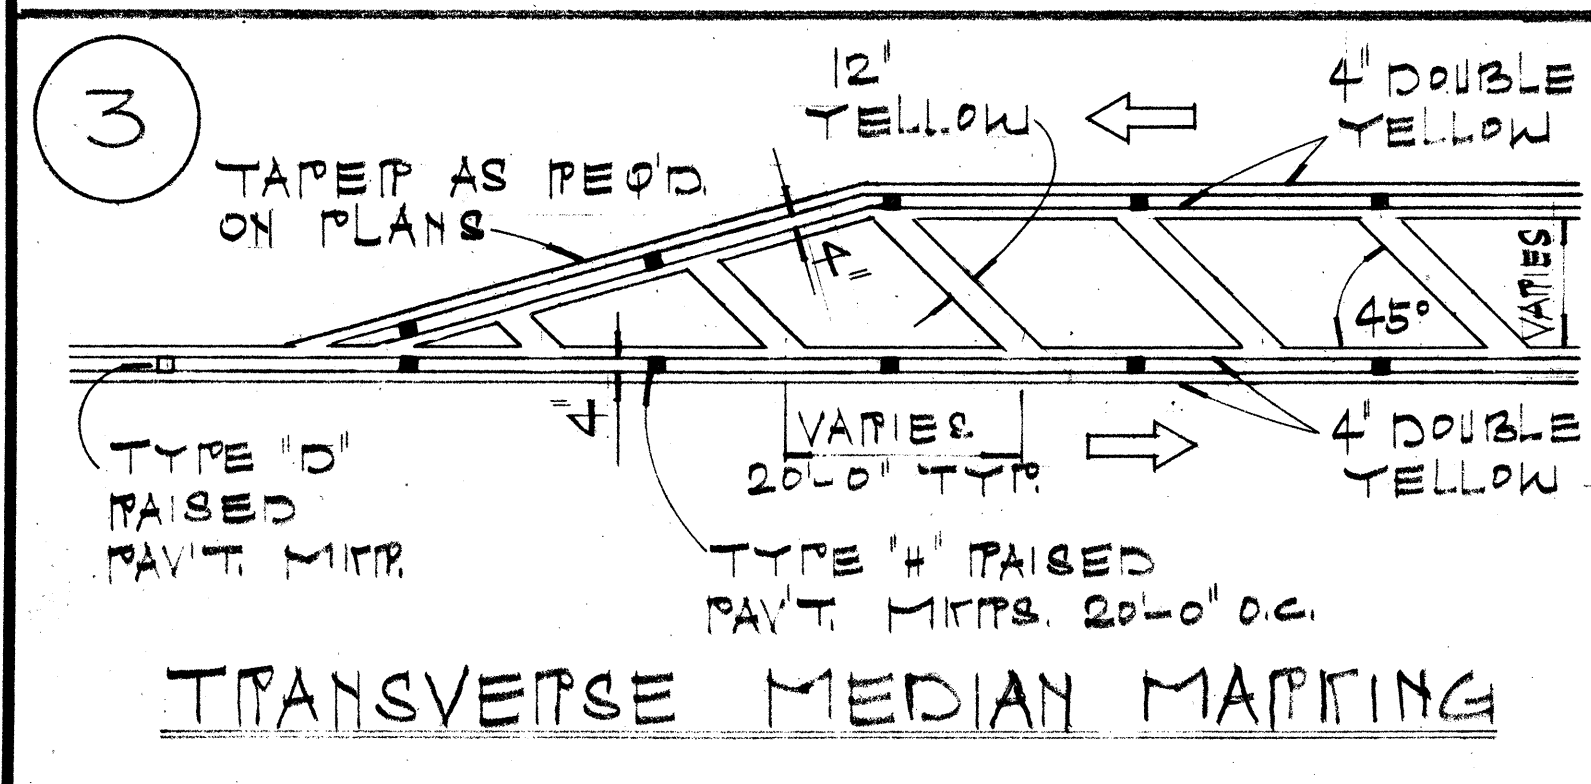
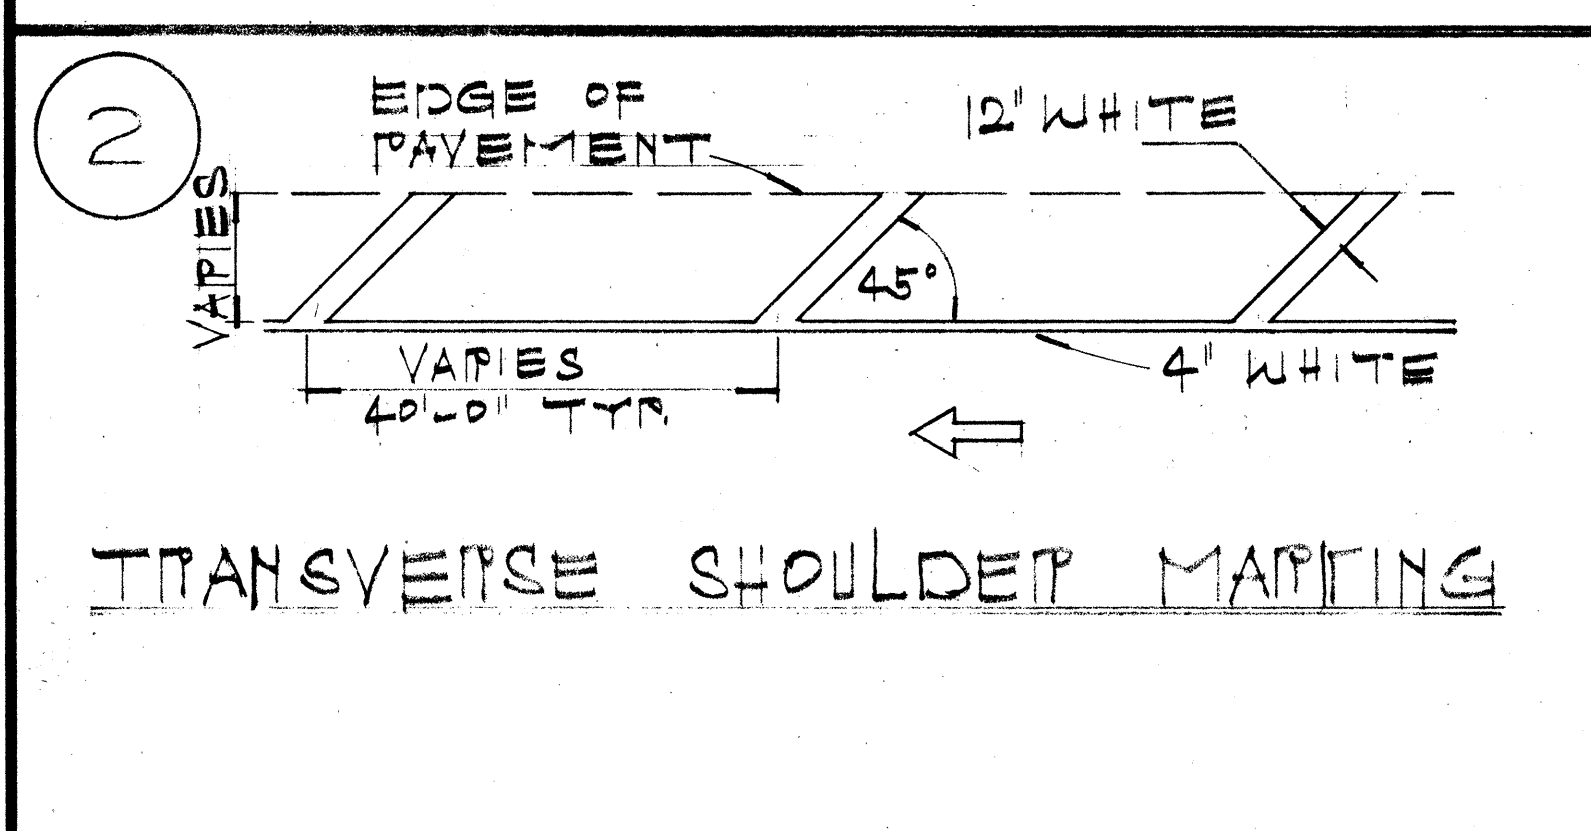


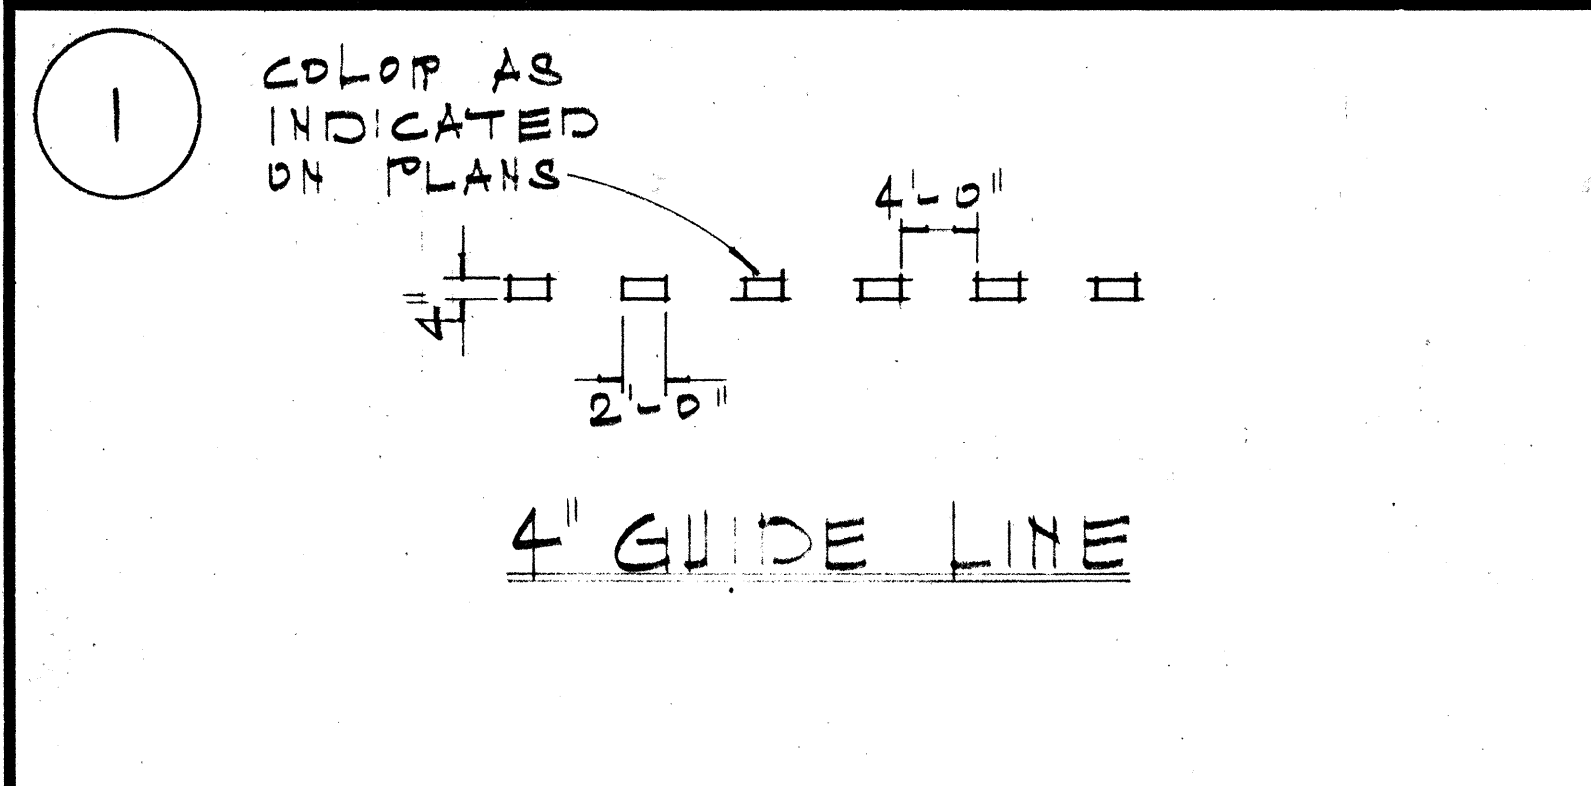

GENERAL NOTES:

1. PAVEMENT MARKINGS SHALL CONFORM TO THE 'MANUAL ON UNIFORM TRAFFIC CONTROL DEVICES FOR STREETS & HIGHWAYS' 1971 (MUTCD), SUBSEQUENT REVISIONS TO THE MUTCD & AS SHOWN ON THE PLANS.
2. LAYOUT OF PAVEMENT MARKINGS & STRIPING SHALL BE DONE BY THE CONTRACTOR. THE CONTRACTOR SHALL CHECK LAYOUT OF MARKERS & STRIPING WITH THE ENGINEER PRIOR TO PERFORMING WORK.
3. FOR ADDITIONAL PAVEMENT MARKING DETAILS SEE SH. # DT300


STATE OF HAWAII
DEPARTMENT OF TRANSPORTATION
HIGHWAYS DIVISION

**TYPICAL DETAILS
MISCELLANEOUS
PAVEMENT MARKINGS**


NOT TO SCALE JULY 1976
SHEET NO. 1 OF 2 SHEETS

DATE	
SURVEY PLOTTED BY	
DESIGNED BY	
QUANTITIES BY	
CHECKED BY	
ORIGINAL PLAN	
NOTE BOOK	
NO.	

FED. ROAD DIST. NO.	STATE	FED. AID PROJ. NO.	FISCAL YEAR	SHEET NO.	TOTAL SHEETS
HAWAII	HAW.	ROS-0300(1)	1977	17	29

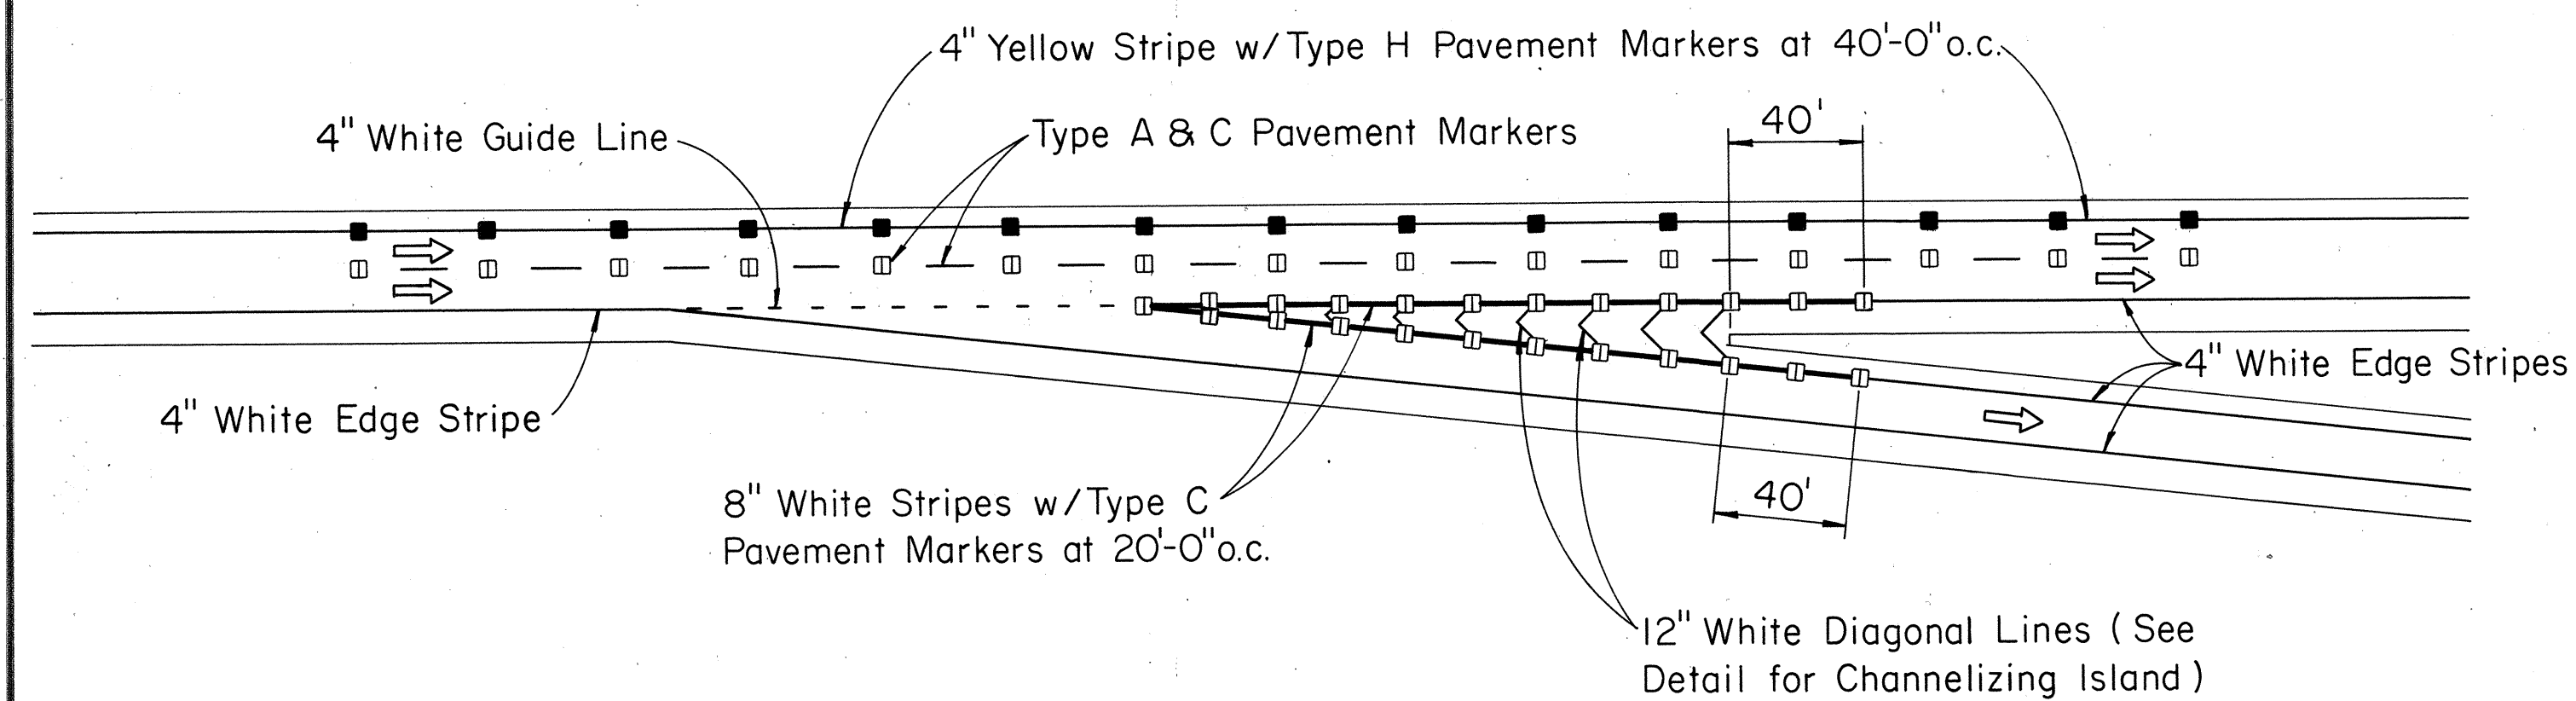


TAPERED DECELERATION LANE

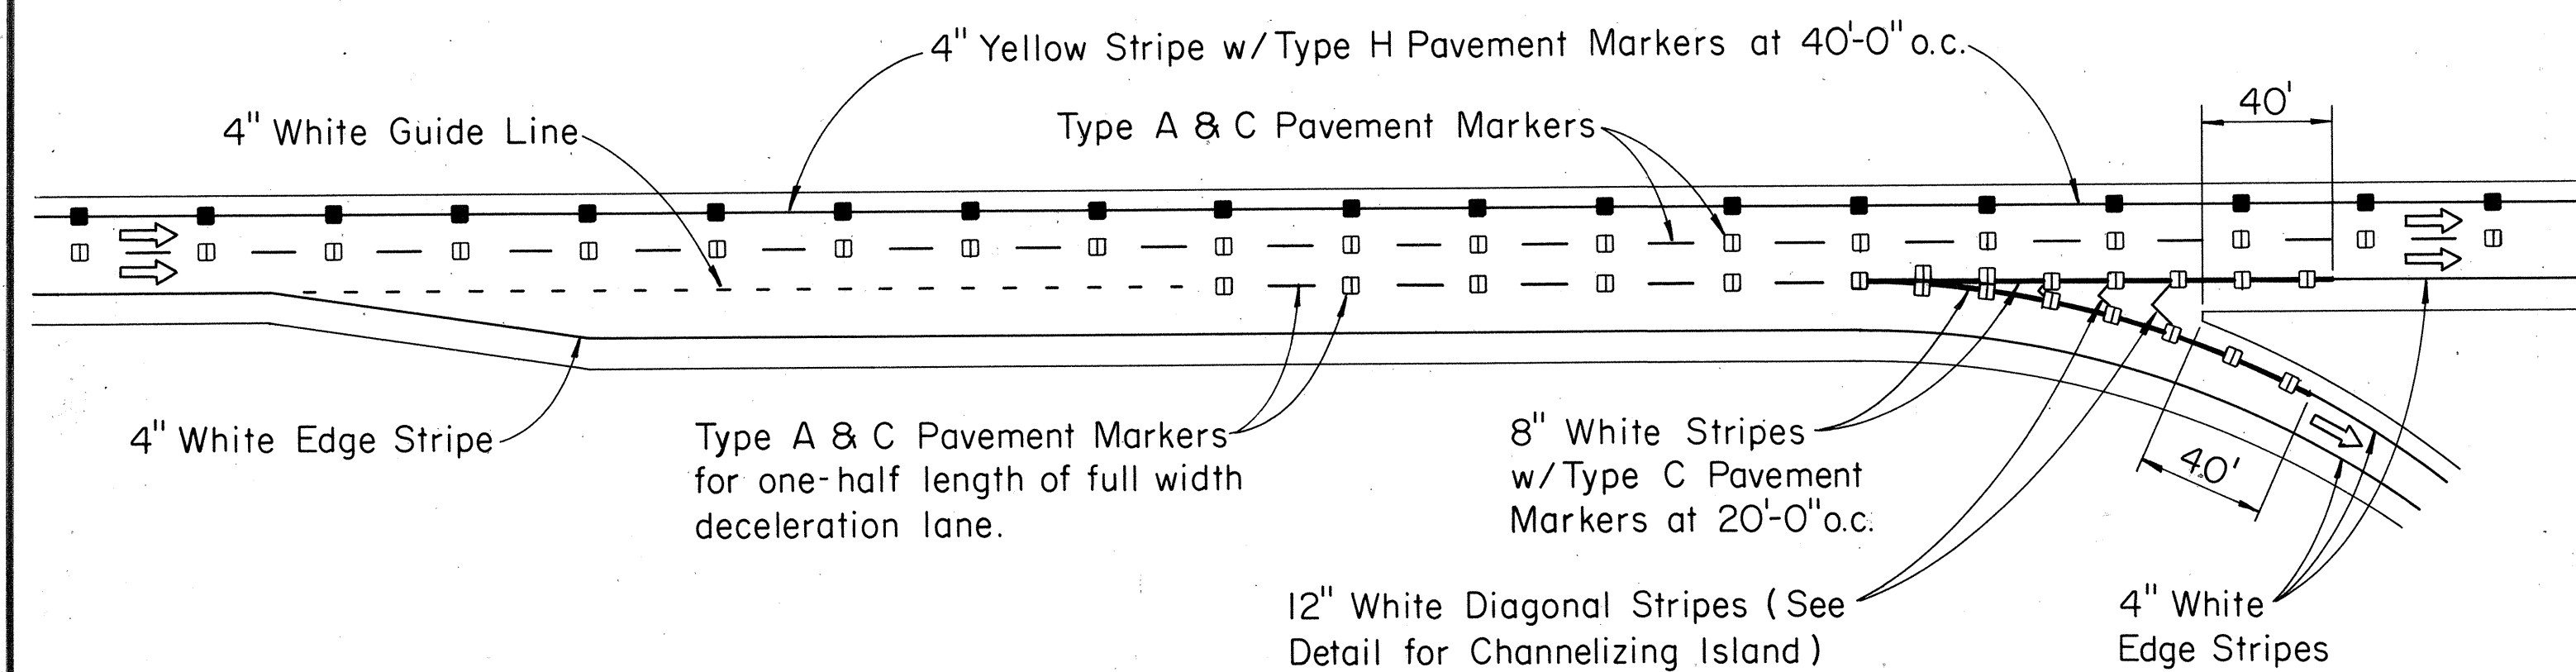


PARALLEL DECELERATION LANE

TYPICAL ROADWAY EXIT MARKINGS

SCALE: 1" = 50'-0"

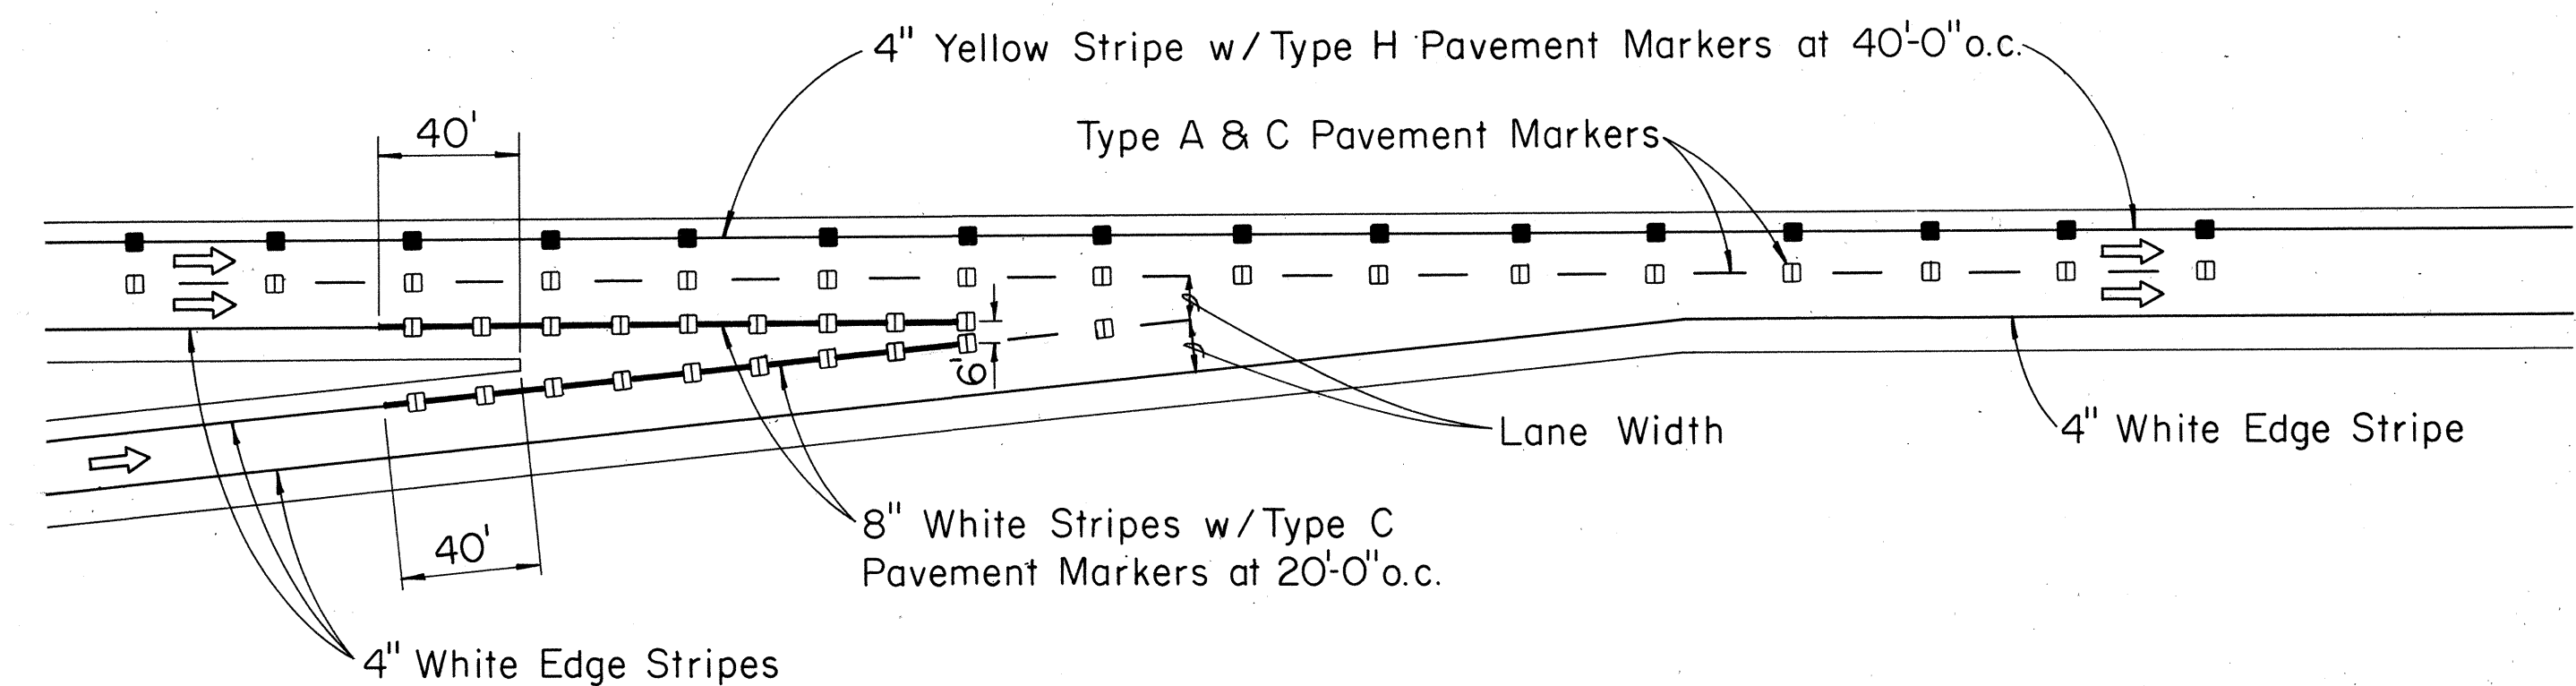

TAPERED ACCELERATION LANE

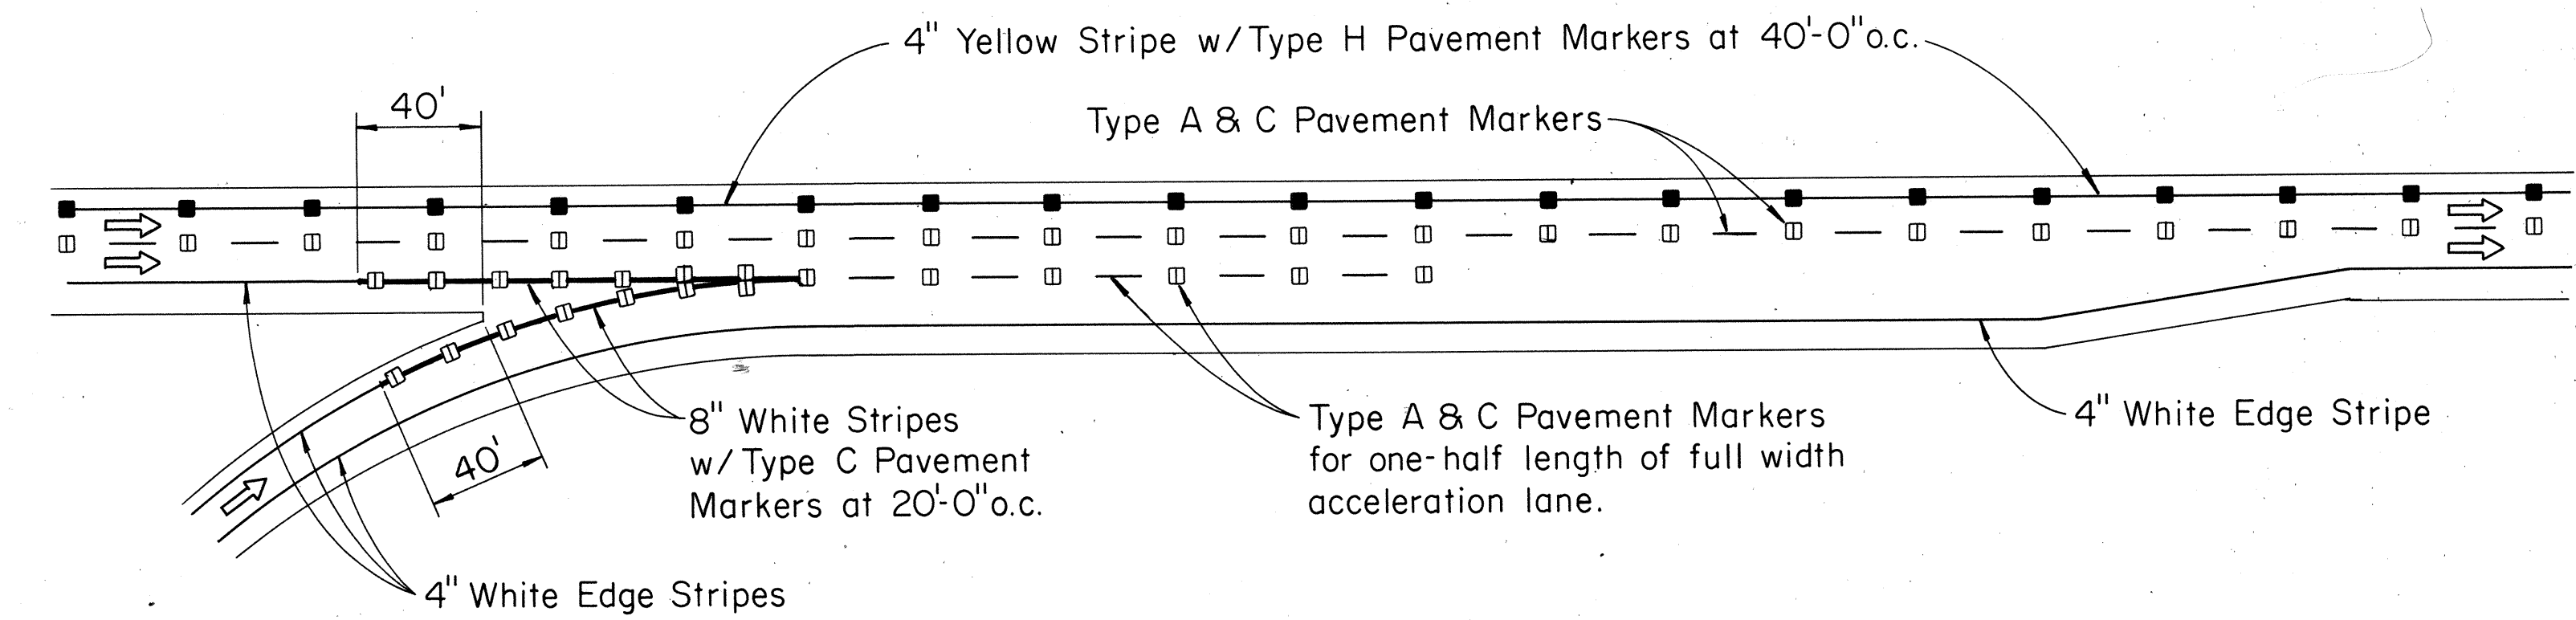

PARALLEL ACCELERATION LANE

TYPICAL ROADWAY ENTRANCE MARKINGS

SCALE: 1" = 50'-0"

STATE OF HAWAII
DEPARTMENT OF TRANSPORTATION
HIGHWAYS DIVISION
TYPICAL DETAILS
MISCELLANEOUS
PAVEMENT MARKINGS

SCALE: AS SHOWN DATE:
SHEET No. 2 OF 2 SHEETS

DATE	_____
DESIGNED BY	_____
CHECKED BY	_____
NO.	_____