

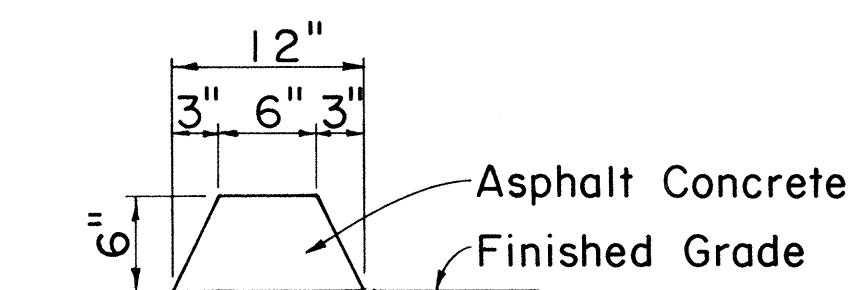
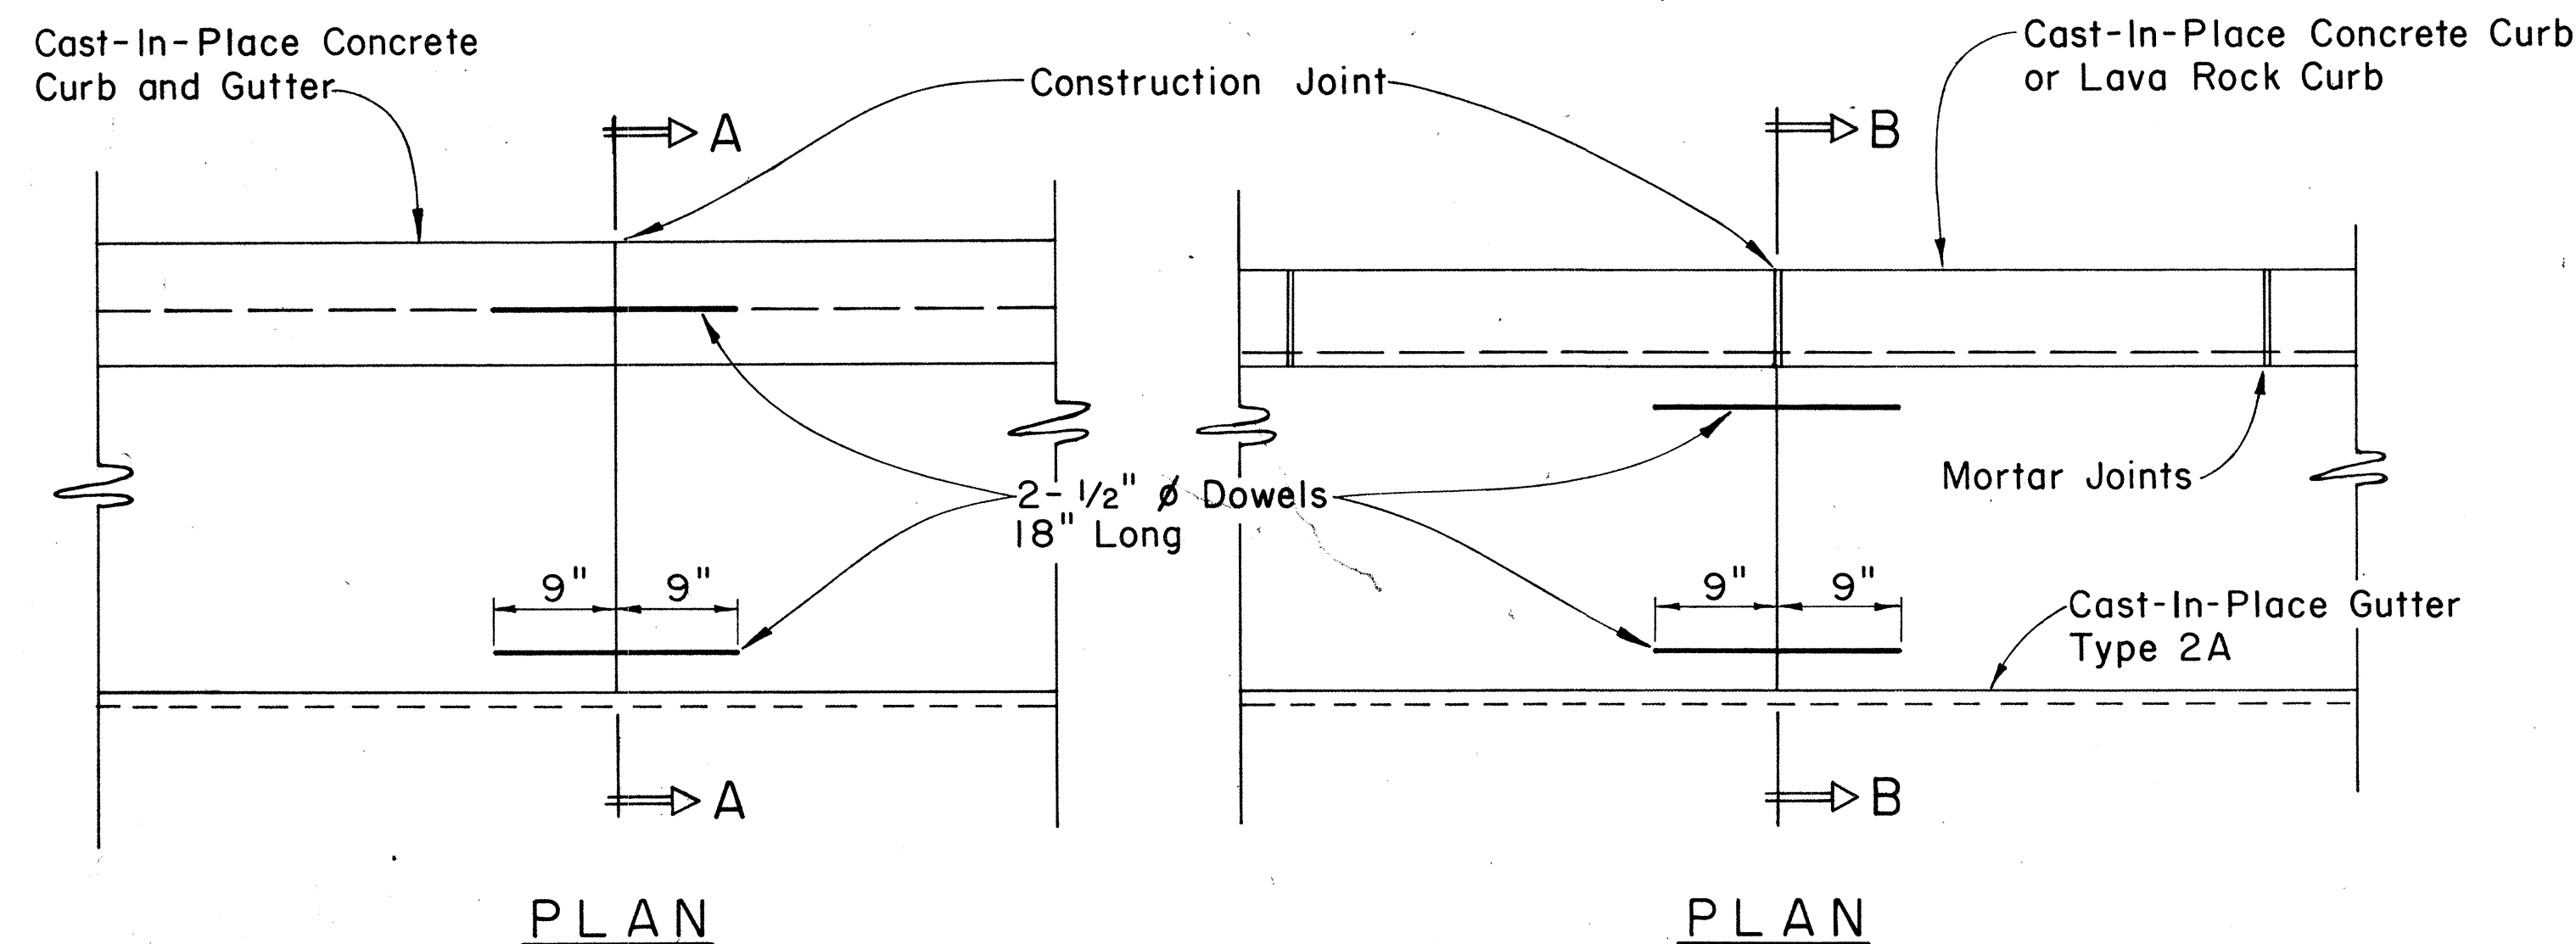



FED. ROAD DIST. NO.	STATE	FED. AID PROJ. NO.	FISCAL YEAR	SHEET NO.	TOTAL SHEETS
HAWAII	HAW.	ROS-0300(1)	1977	29	29

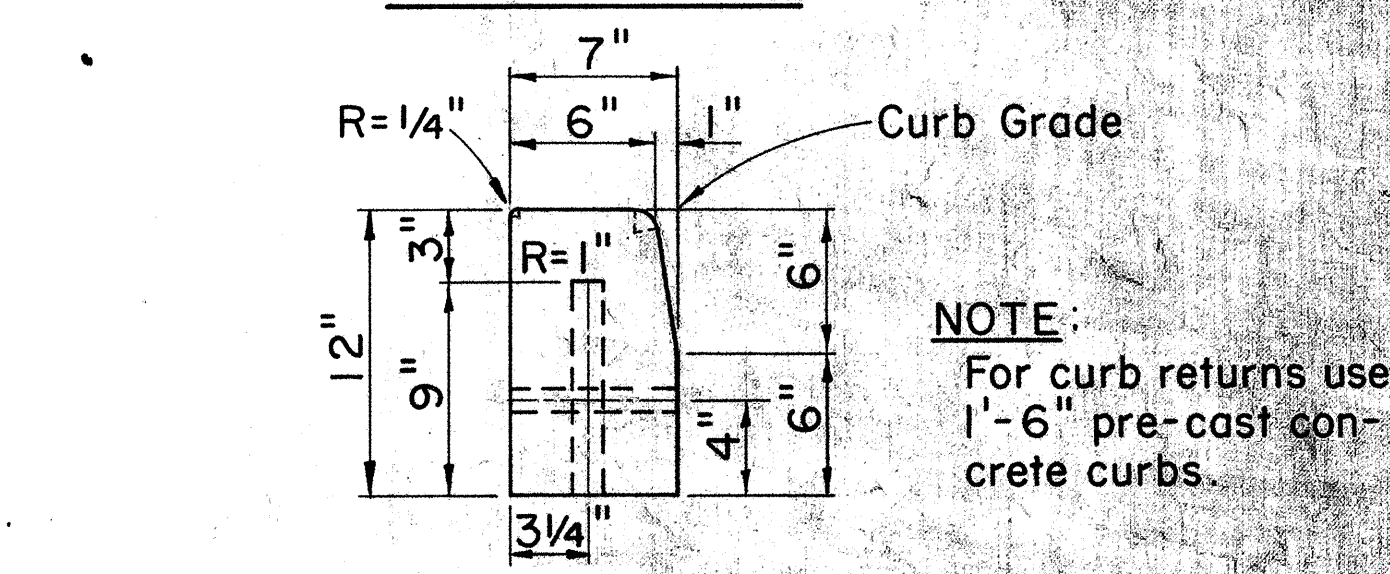


CURB, TYPE 6
BITUMINOUS CURB
Scale: 1 1/2" = 1'-0"

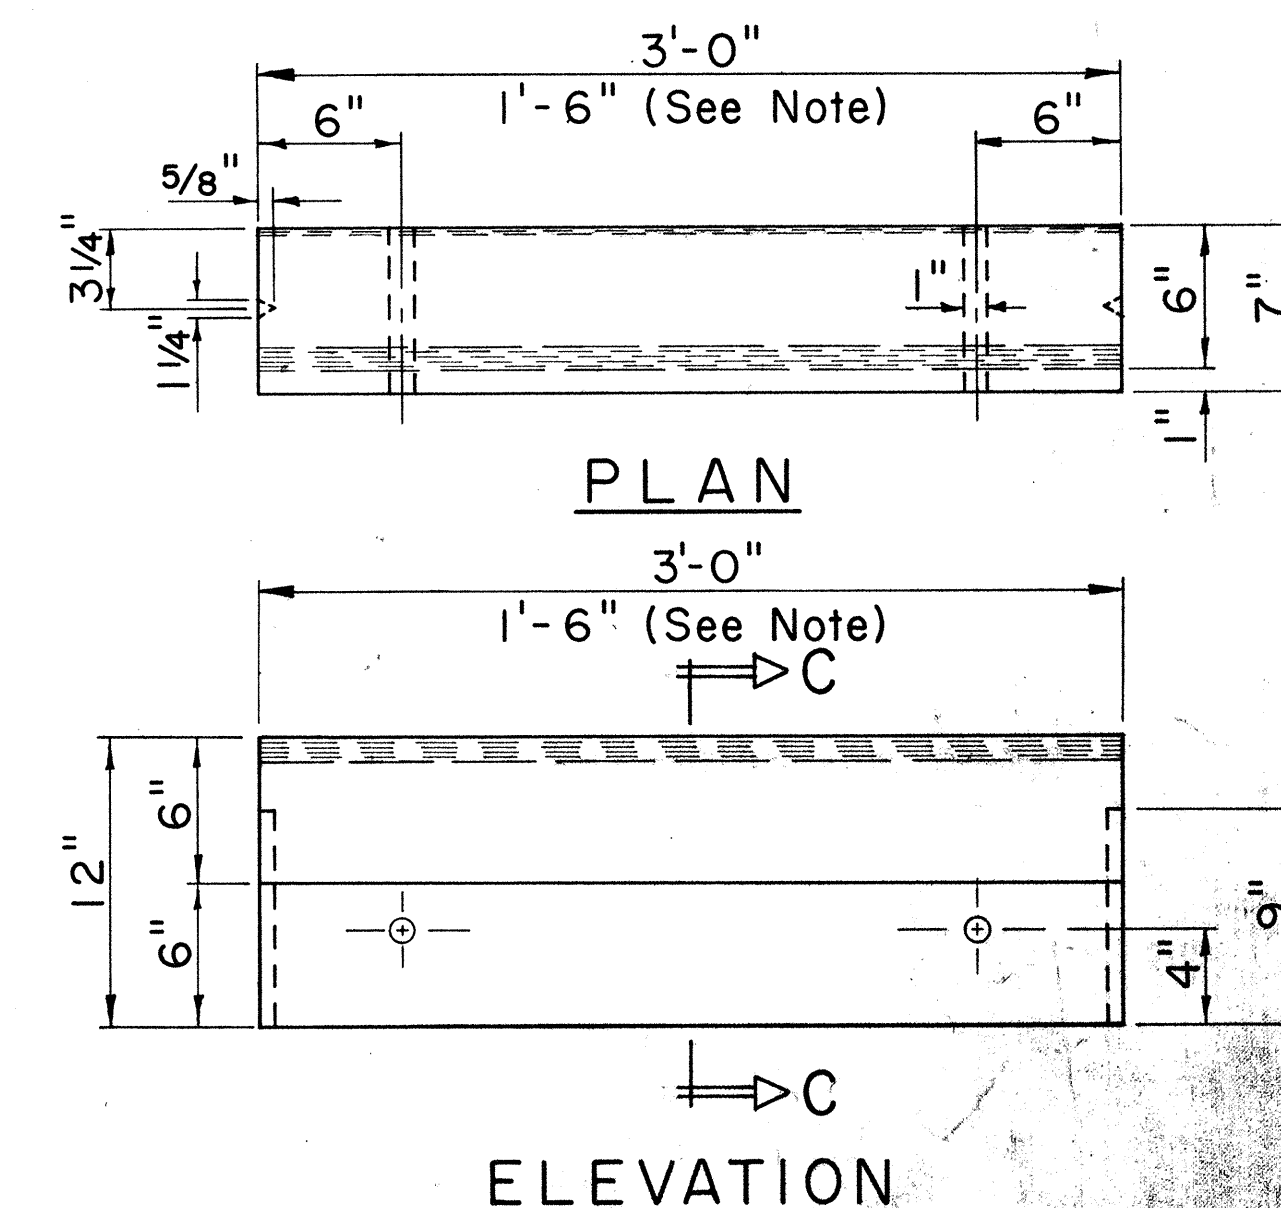


SECTION C-C
CURB, TYPE 3D
PRE-CAST CONC. CURB
Scale: 1 1/2" = 1'-0"

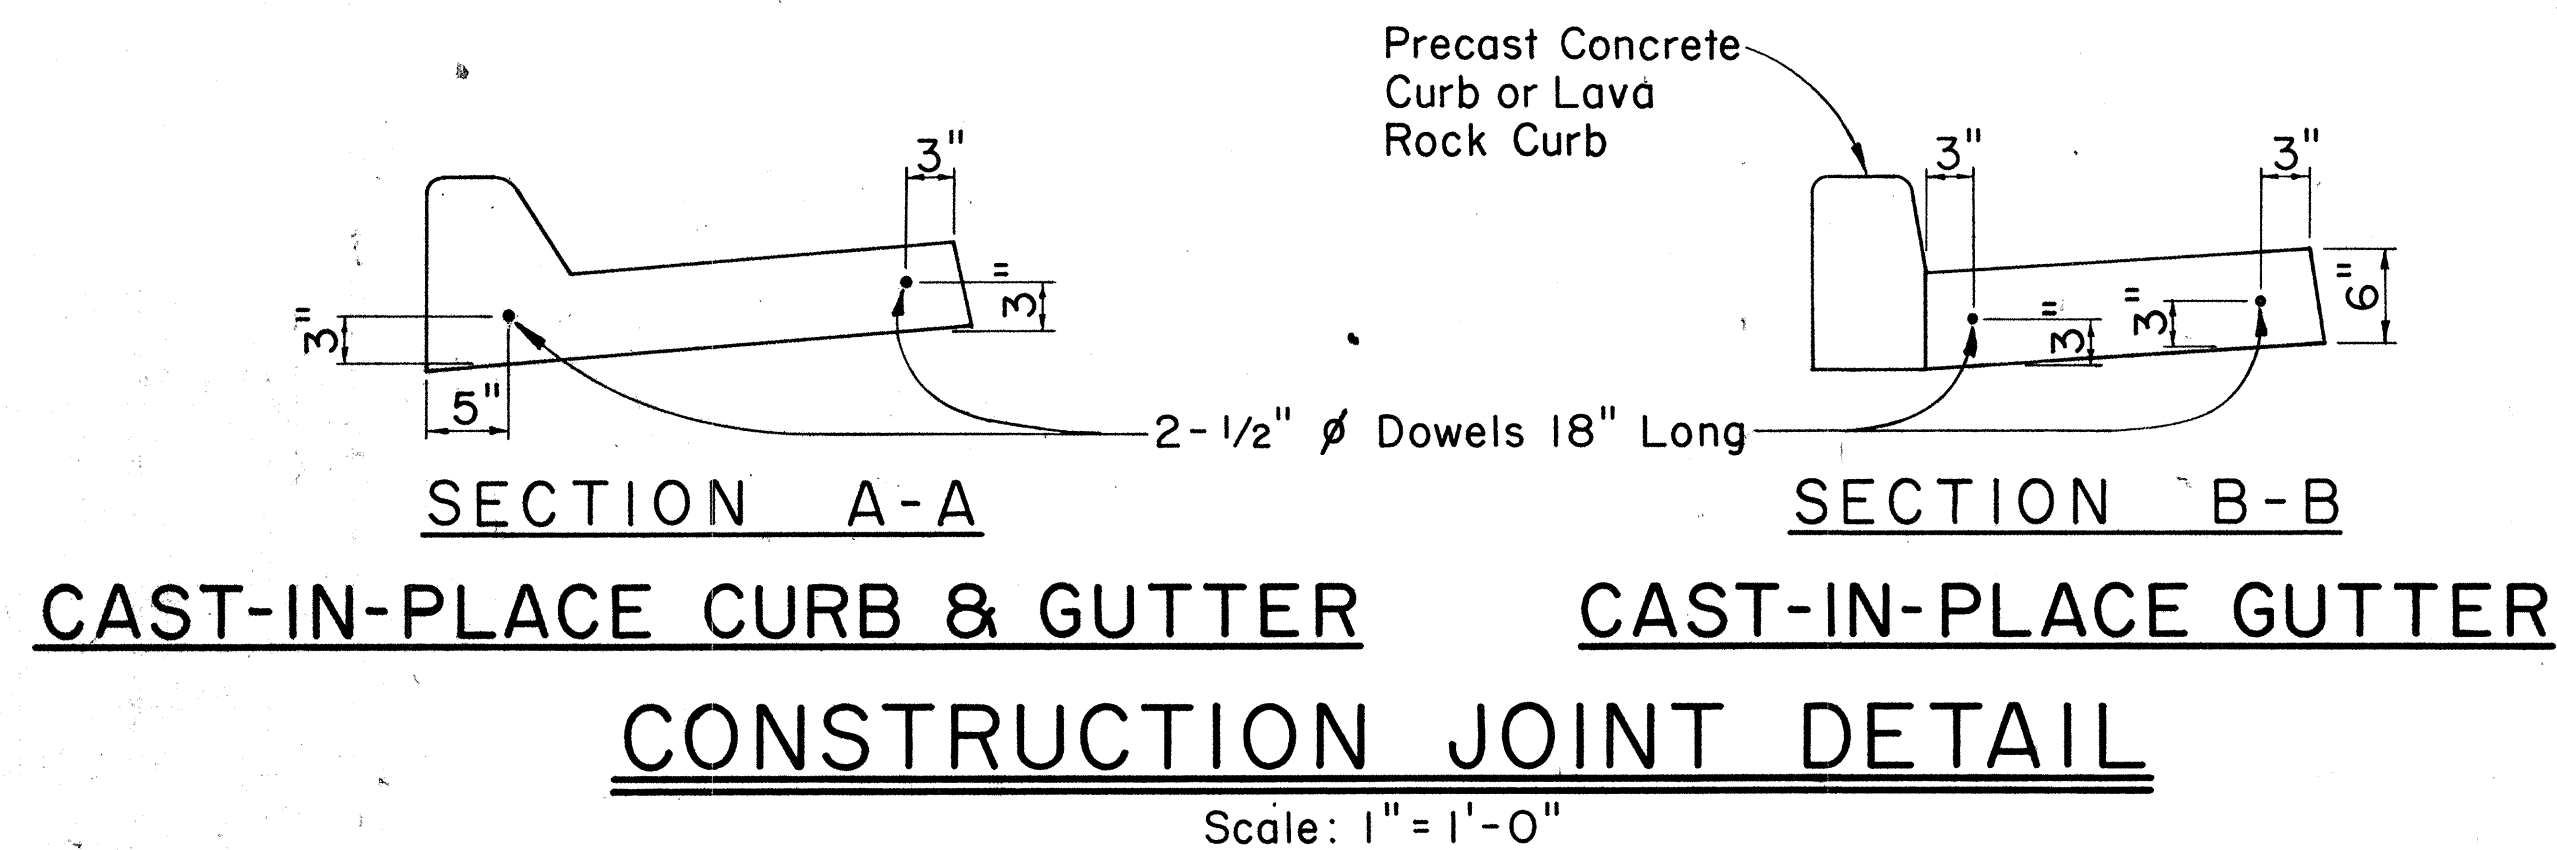


CAST-IN-PLACE CURB & GUTTER
CAST-IN-PLACE GUTTER
CONSTRUCTION JOINT DETAIL
Scale: 1" = 1'-0"

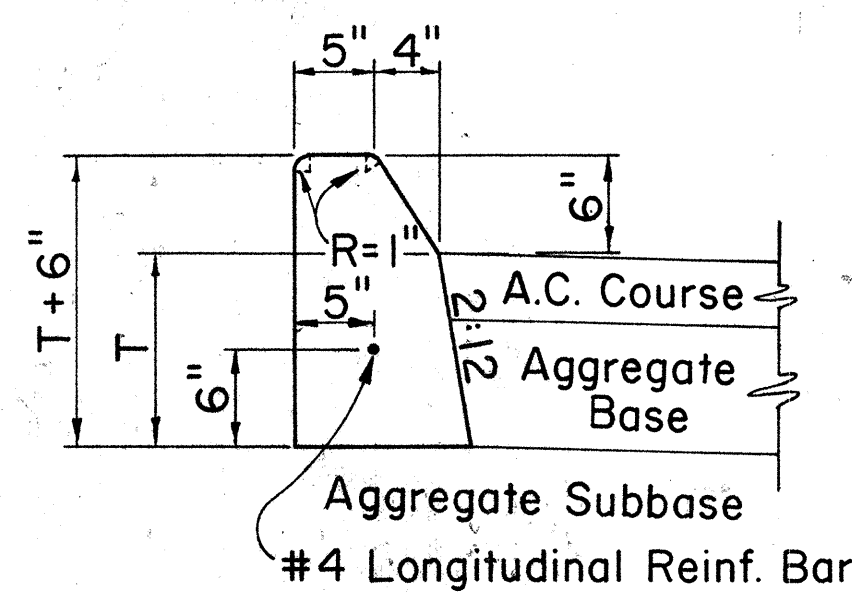


CURB, TYPE 2A

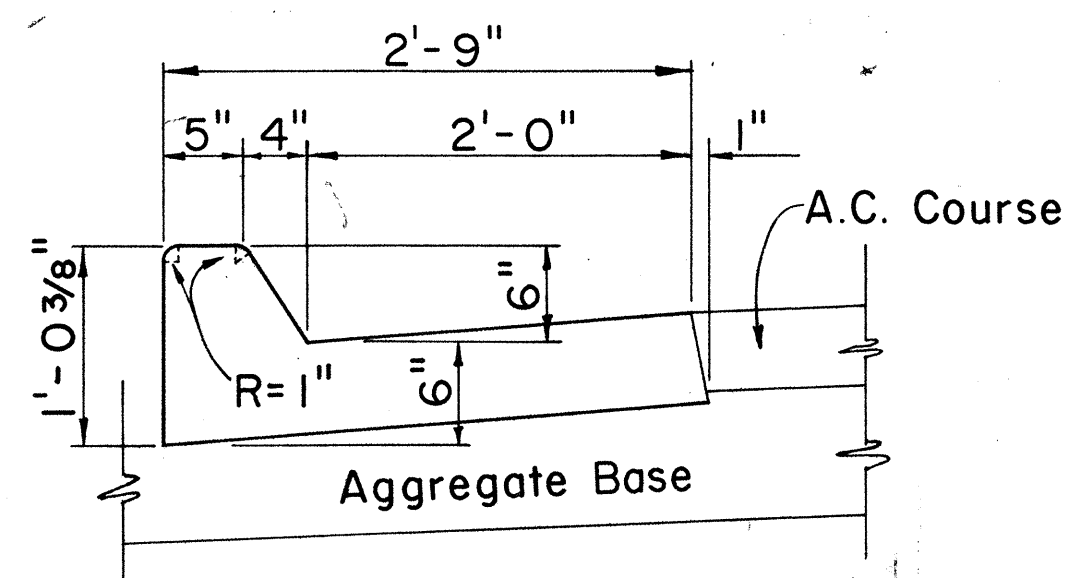


CURB & GUTTER, TYPE 2AG

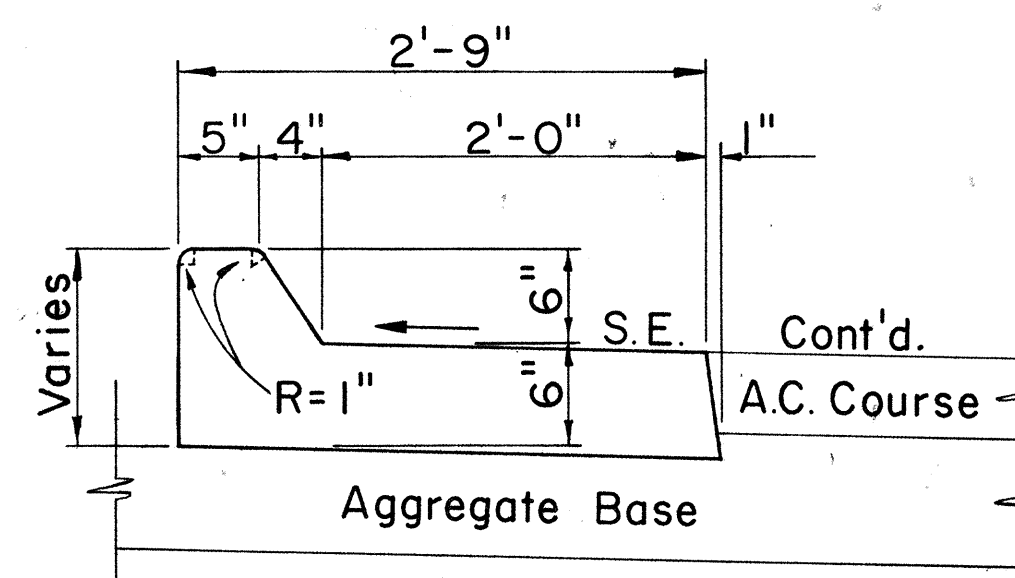


CURB & GUTTER, TYPE 2AGM

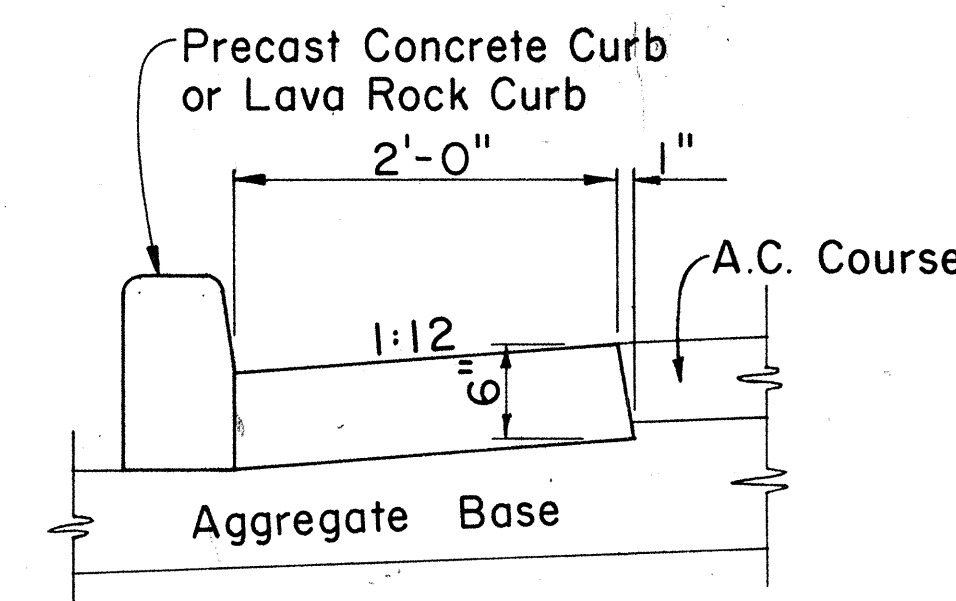


GUTTER, TYPE 2A

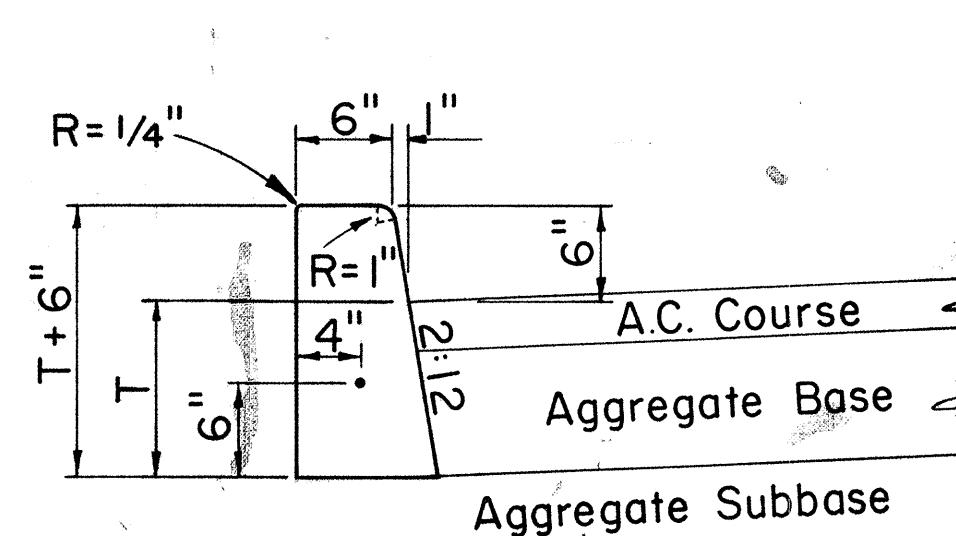

CURB, TYPE 2D

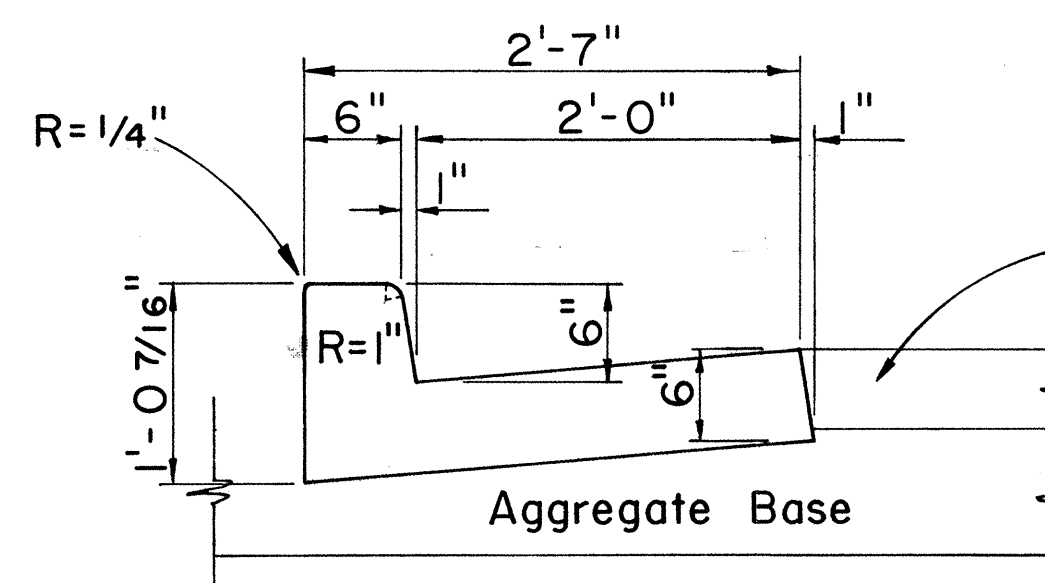

CURB & GUTTER, TYPE 2DG

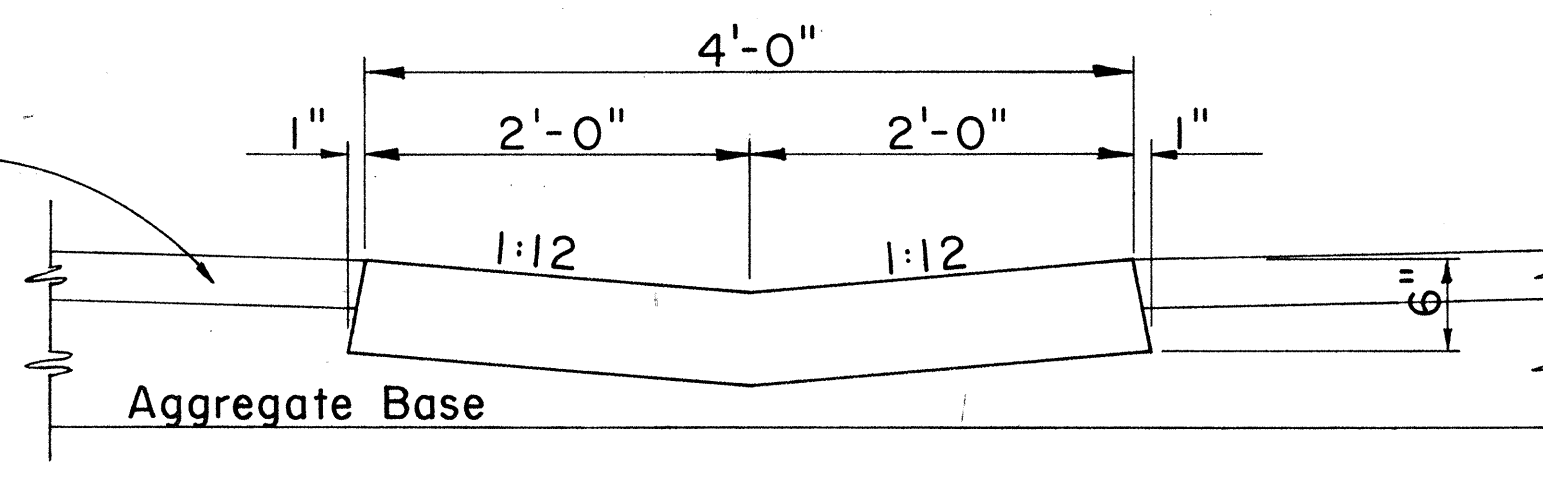

GUTTER, TYPE 2G

CAST-IN-PLACE CONCRETE CURBS AND/OR GUTTERS
Scale: 1" = 1'-0"

APPROVAL RECOMMENDED:
M. J. J. J.
HIGHWAY DESIGN ENGINEER
DATE 12-4-69

APPROVED:
W. J. J. J.
ASSISTANT CHIEF, ENGINEERING
DATE 12-10-69

NO.	REVISION	APPROVED BY	DATE

STATE OF HAWAII
DEPARTMENT OF TRANSPORTATION
LAND TRANSPORTATION FACILITIES DIVISION
STANDARD DETAILS
TYPICAL DETAILS OF CURB
AND/OR GUTTERS
Scale: As Shown
SHEET No. 1 OF 1 SHEETS DD 6091

DATE: _____
SURVEY PLOTTED BY: _____
DRAWN BY: _____
DESIGNED BY: _____
NOTE BOOK: _____
CHECKED BY: _____
No. _____