


FED. ROAD DIST. NO.	STATE	FED. AID PROJ. NO.	FISCAL YEAR	SHEET NO.	TOTAL SHEETS
HAWAII	HAW.	HWY-0-01-88M	1988	4	10

2 CURVE DATA

$\Delta = 42^{\circ}00'00''$
 $R = 1000'$
 $T = 383.86'$
 $Lc = 733.04'$
 $C = 716.74'$
 $Sc = 0.075'/ft.$

True North
 Scale: 1" = 40'

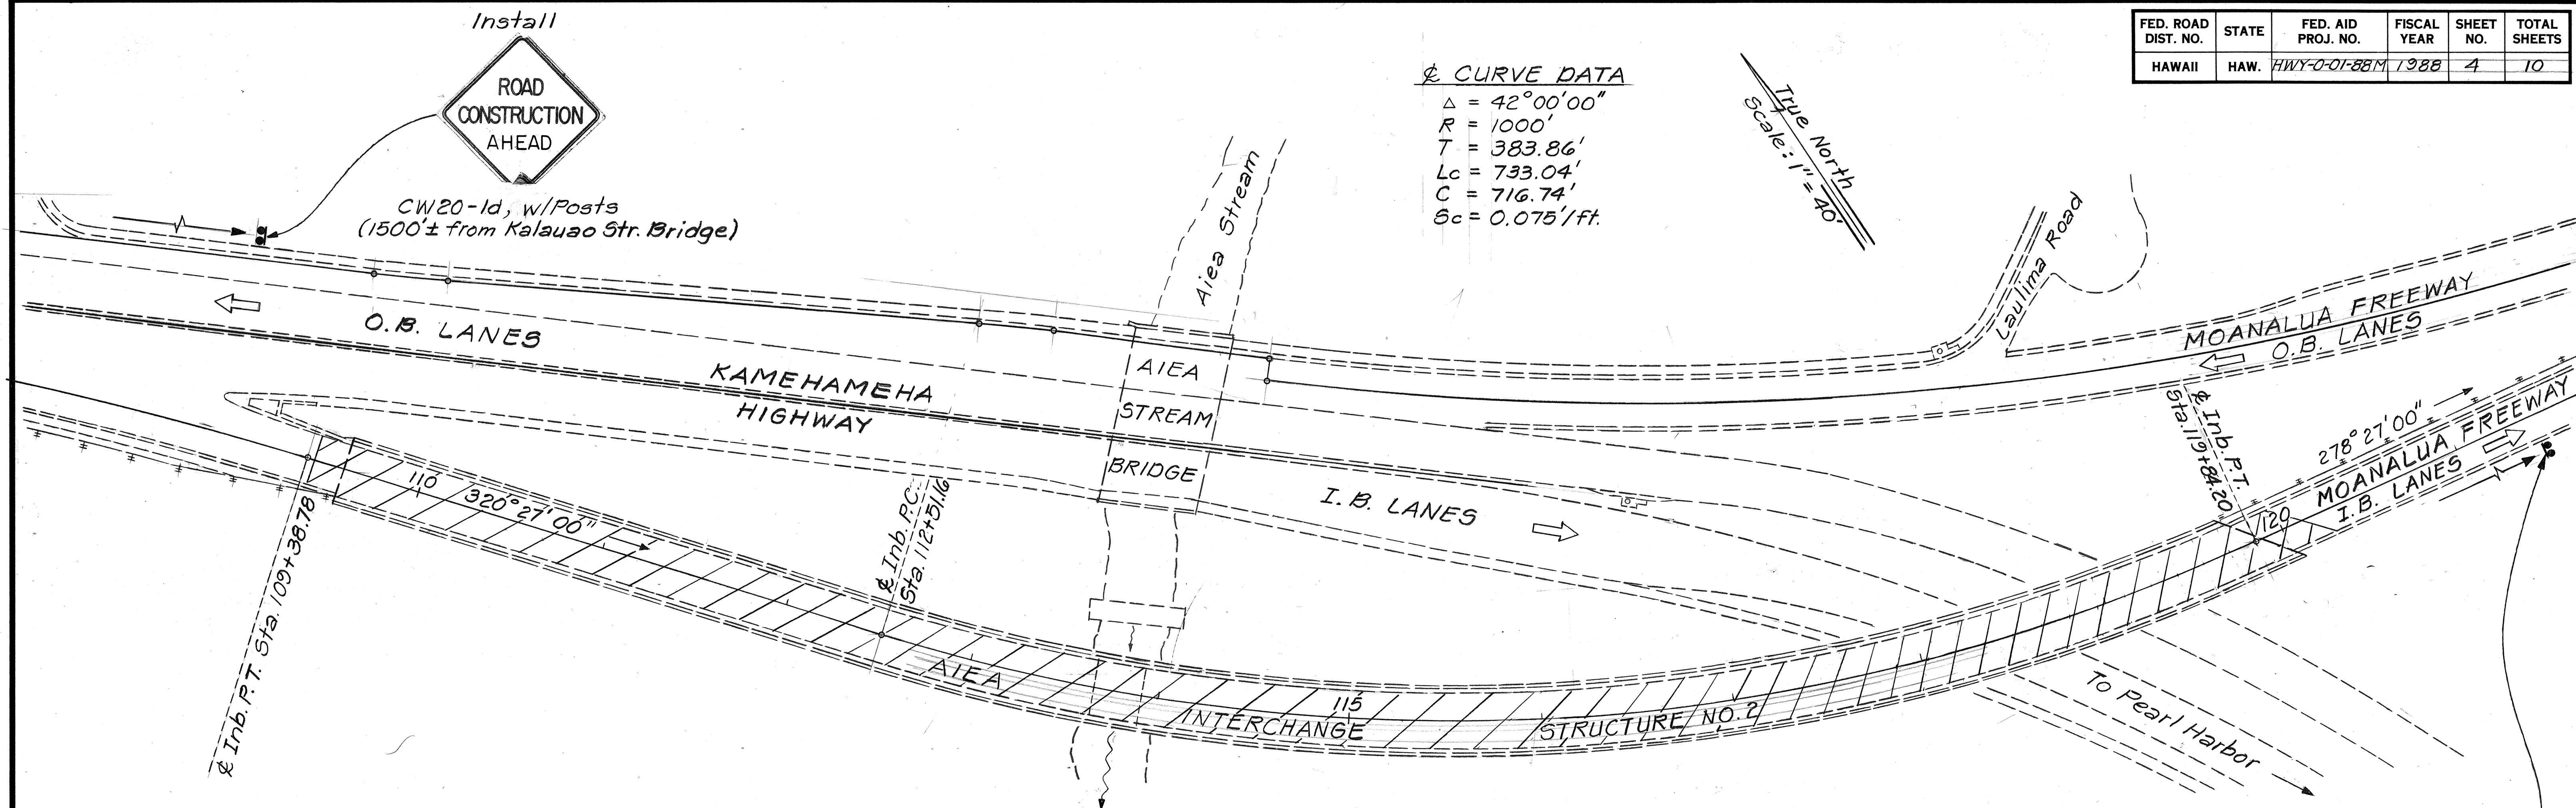

Area to be cold planed and resurfaced

PLAN
AIEA INTERCHANGE STRUCTURE NO. 2
 Scale: 1" = 40'

Install
 END
 CONSTRUCTION


CG20-2
 w/Posts
 (500'± from end of
 Aiea I.C. Structure
 No. 2)

STATE OF HAWAII
 DEPARTMENT OF TRANSPORTATION
 HIGHWAYS DIVISION

PLAN
RESURFACING BRIDGES AT
VARIOUS LOCATIONS
PROJECT NO. HWY-0-01-88M
 Scale: 1" = 40' Date: Aug., 1987
 SHEET No. 1 OF 2 SHEETS

ORIGINAL	SURVEY PLOTTED BY	DATE
PLAN	DESIGNED BY	
NOTE BOOK	QUANTITIES BY	
NO.	CHECKED BY	

FED. ROAD DIST. NO.	STATE	PROJ. NO.	FISCAL YEAR	SHEET NO.	TOTAL SHEETS
HAWAII	HAW.	HWY-0-01-88M	1988	5	10

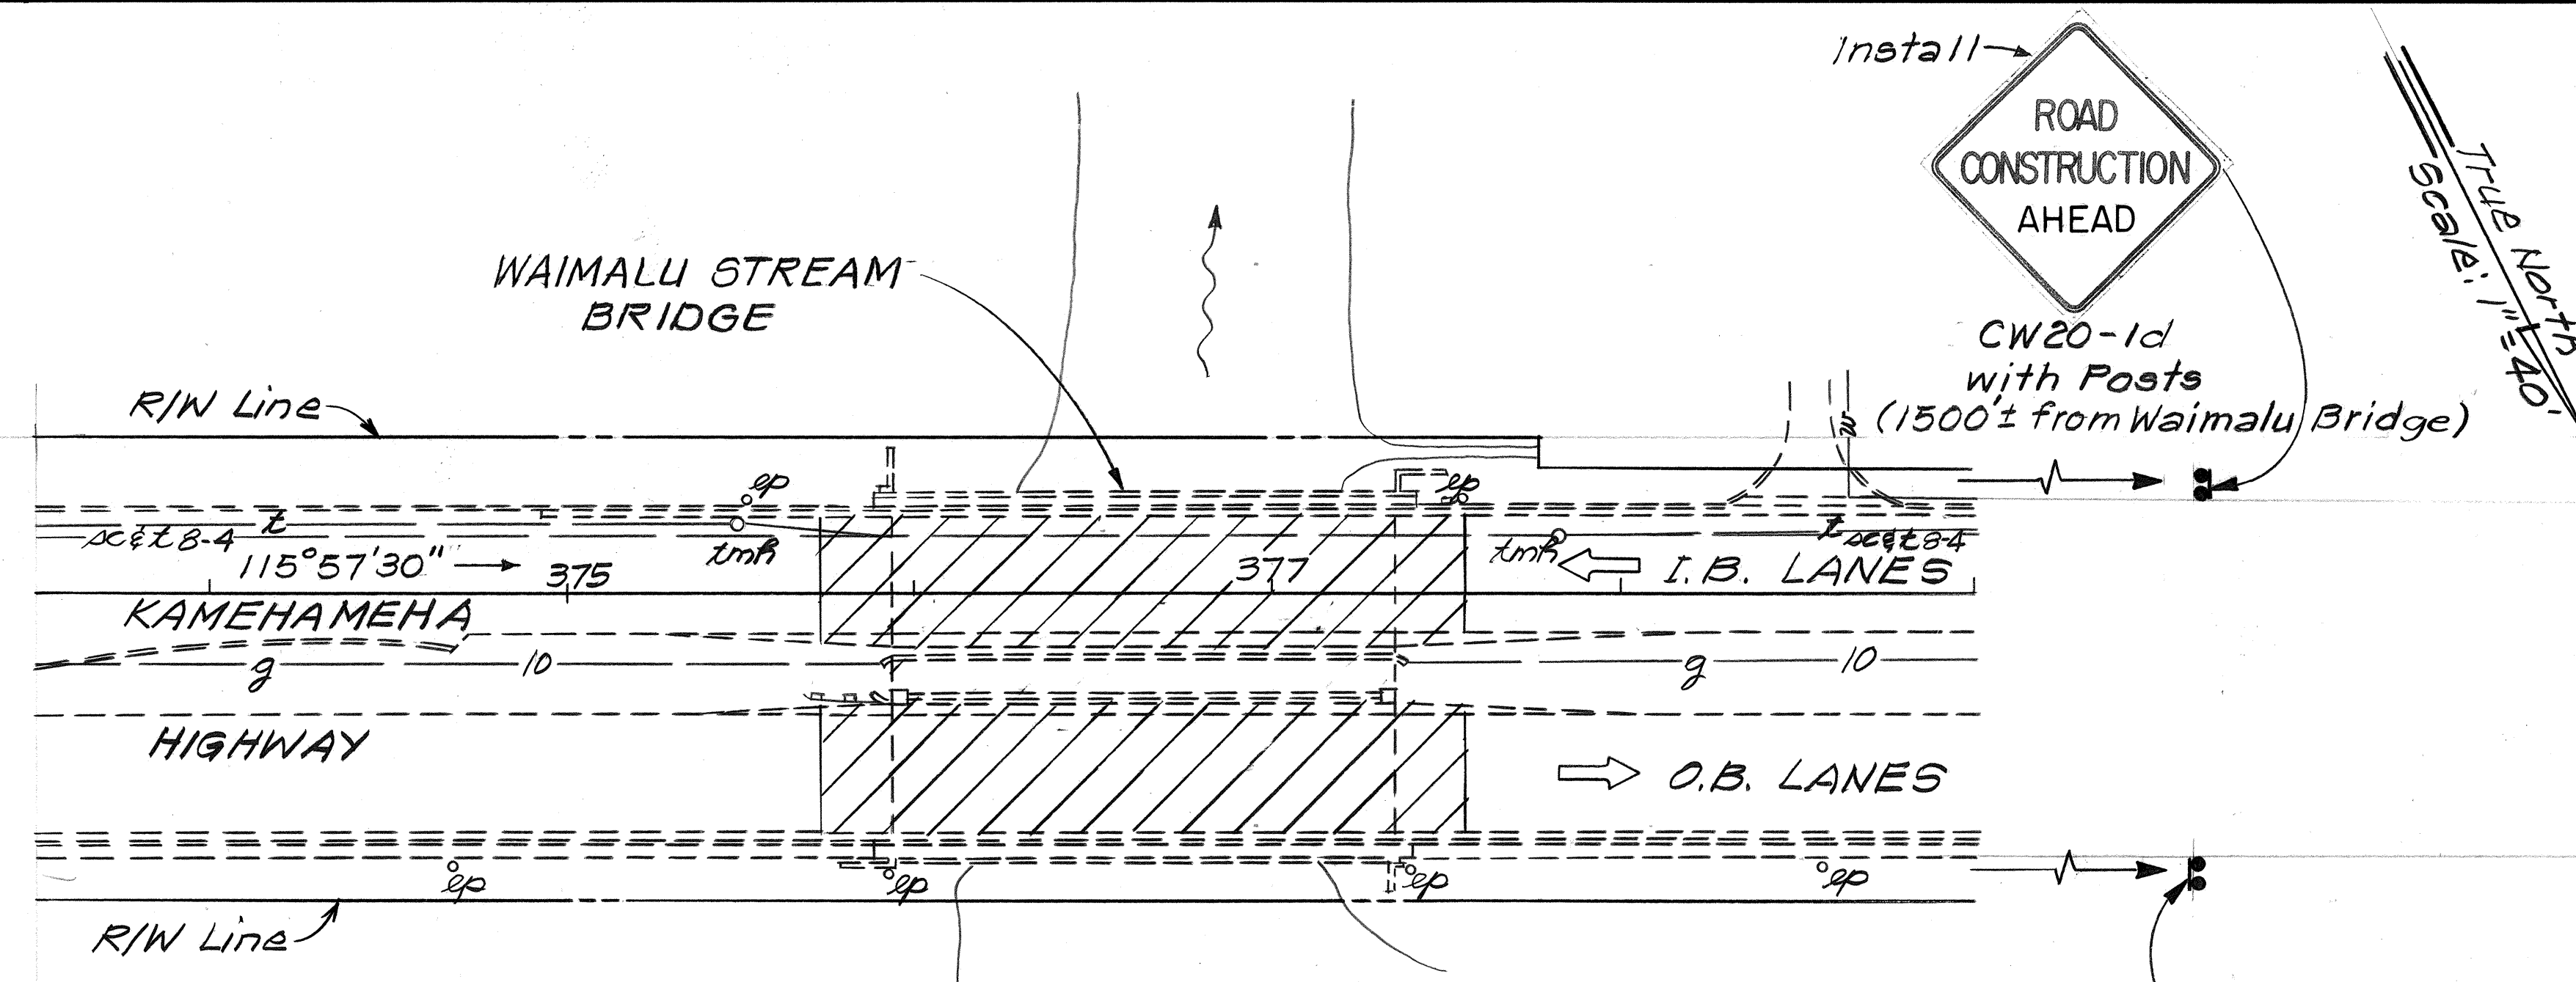


PLAN
WAIMALU BRIDGE
Scale: 1" = 40'


Install
END
CONSTRUCTION

CG20-2
w/Posts
(500± from Waimalu Bridge)

Area to be cold planed and resurfaced

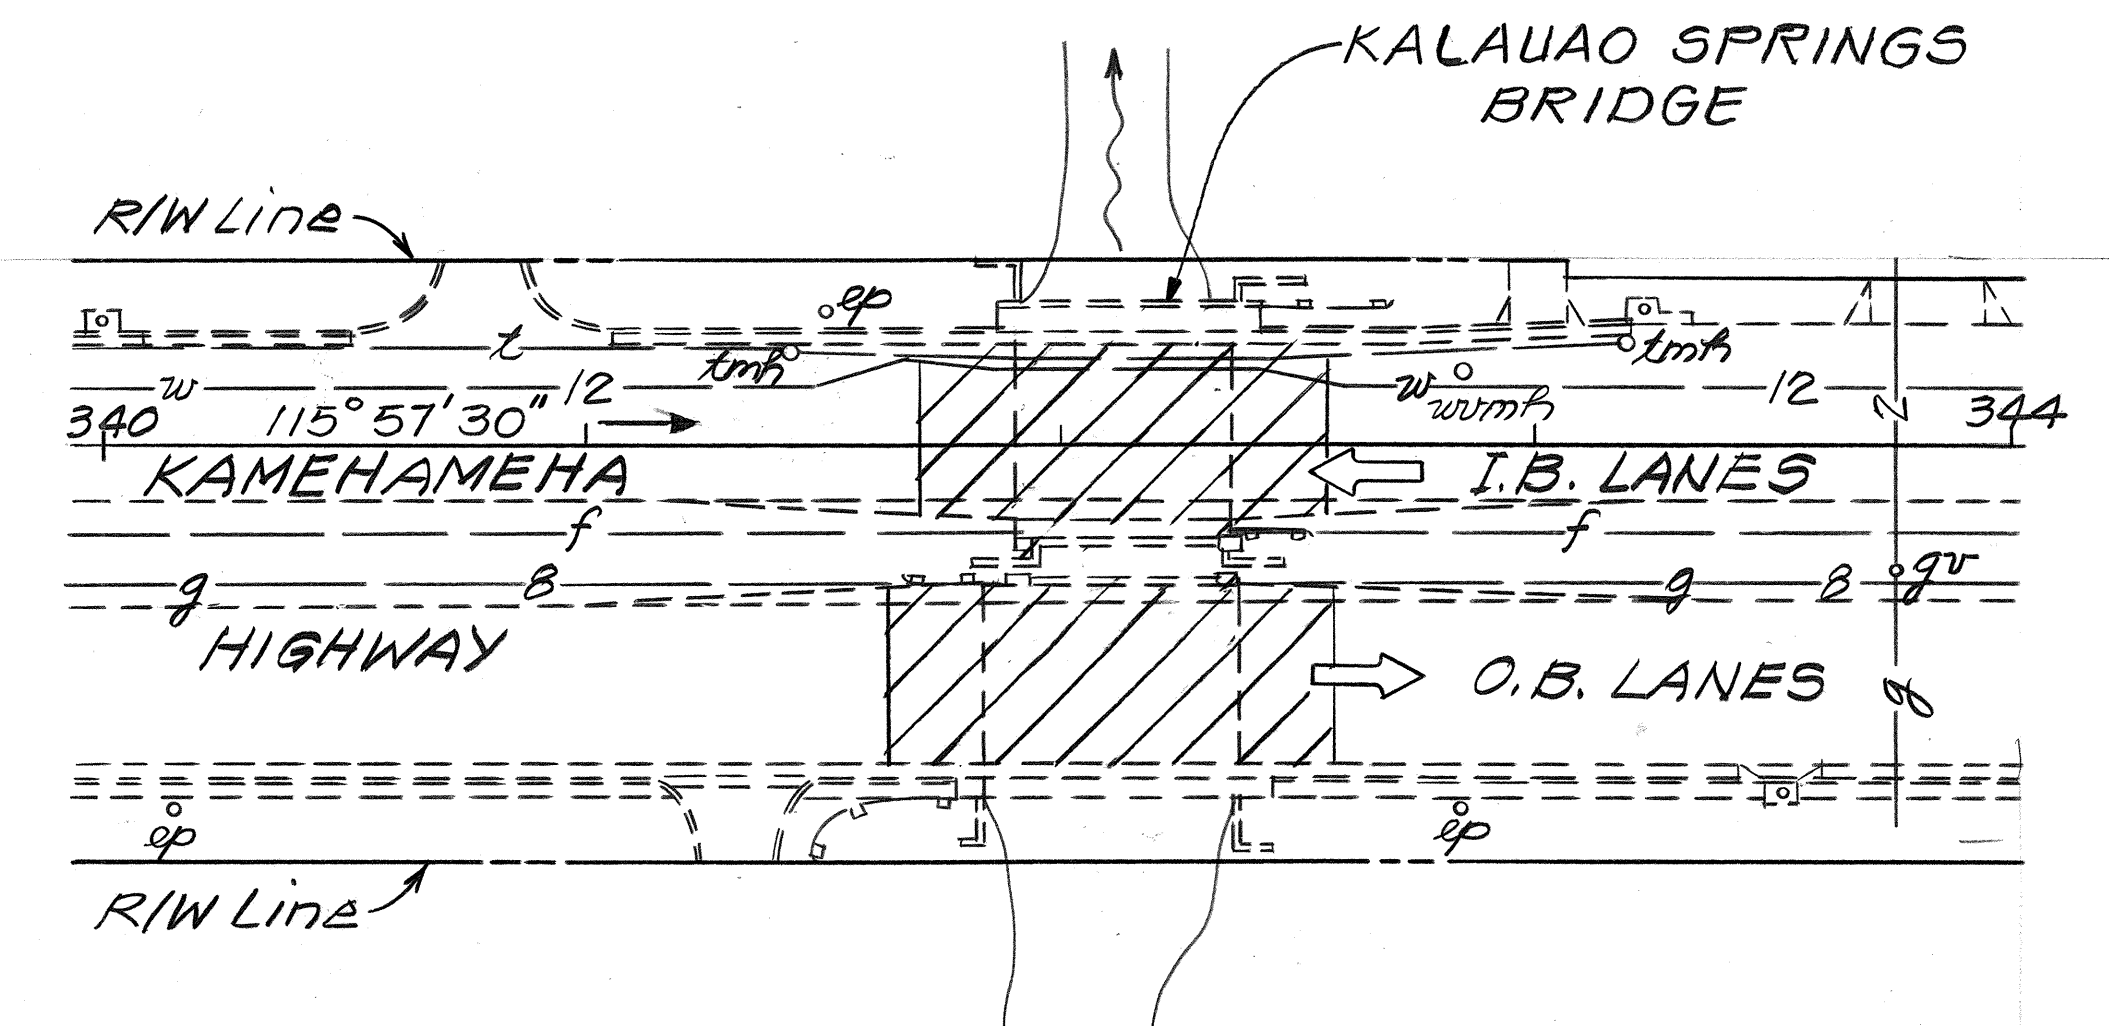

PLAN
KALAUAO SPRINGS BRIDGE
Scale: 1" = 40'

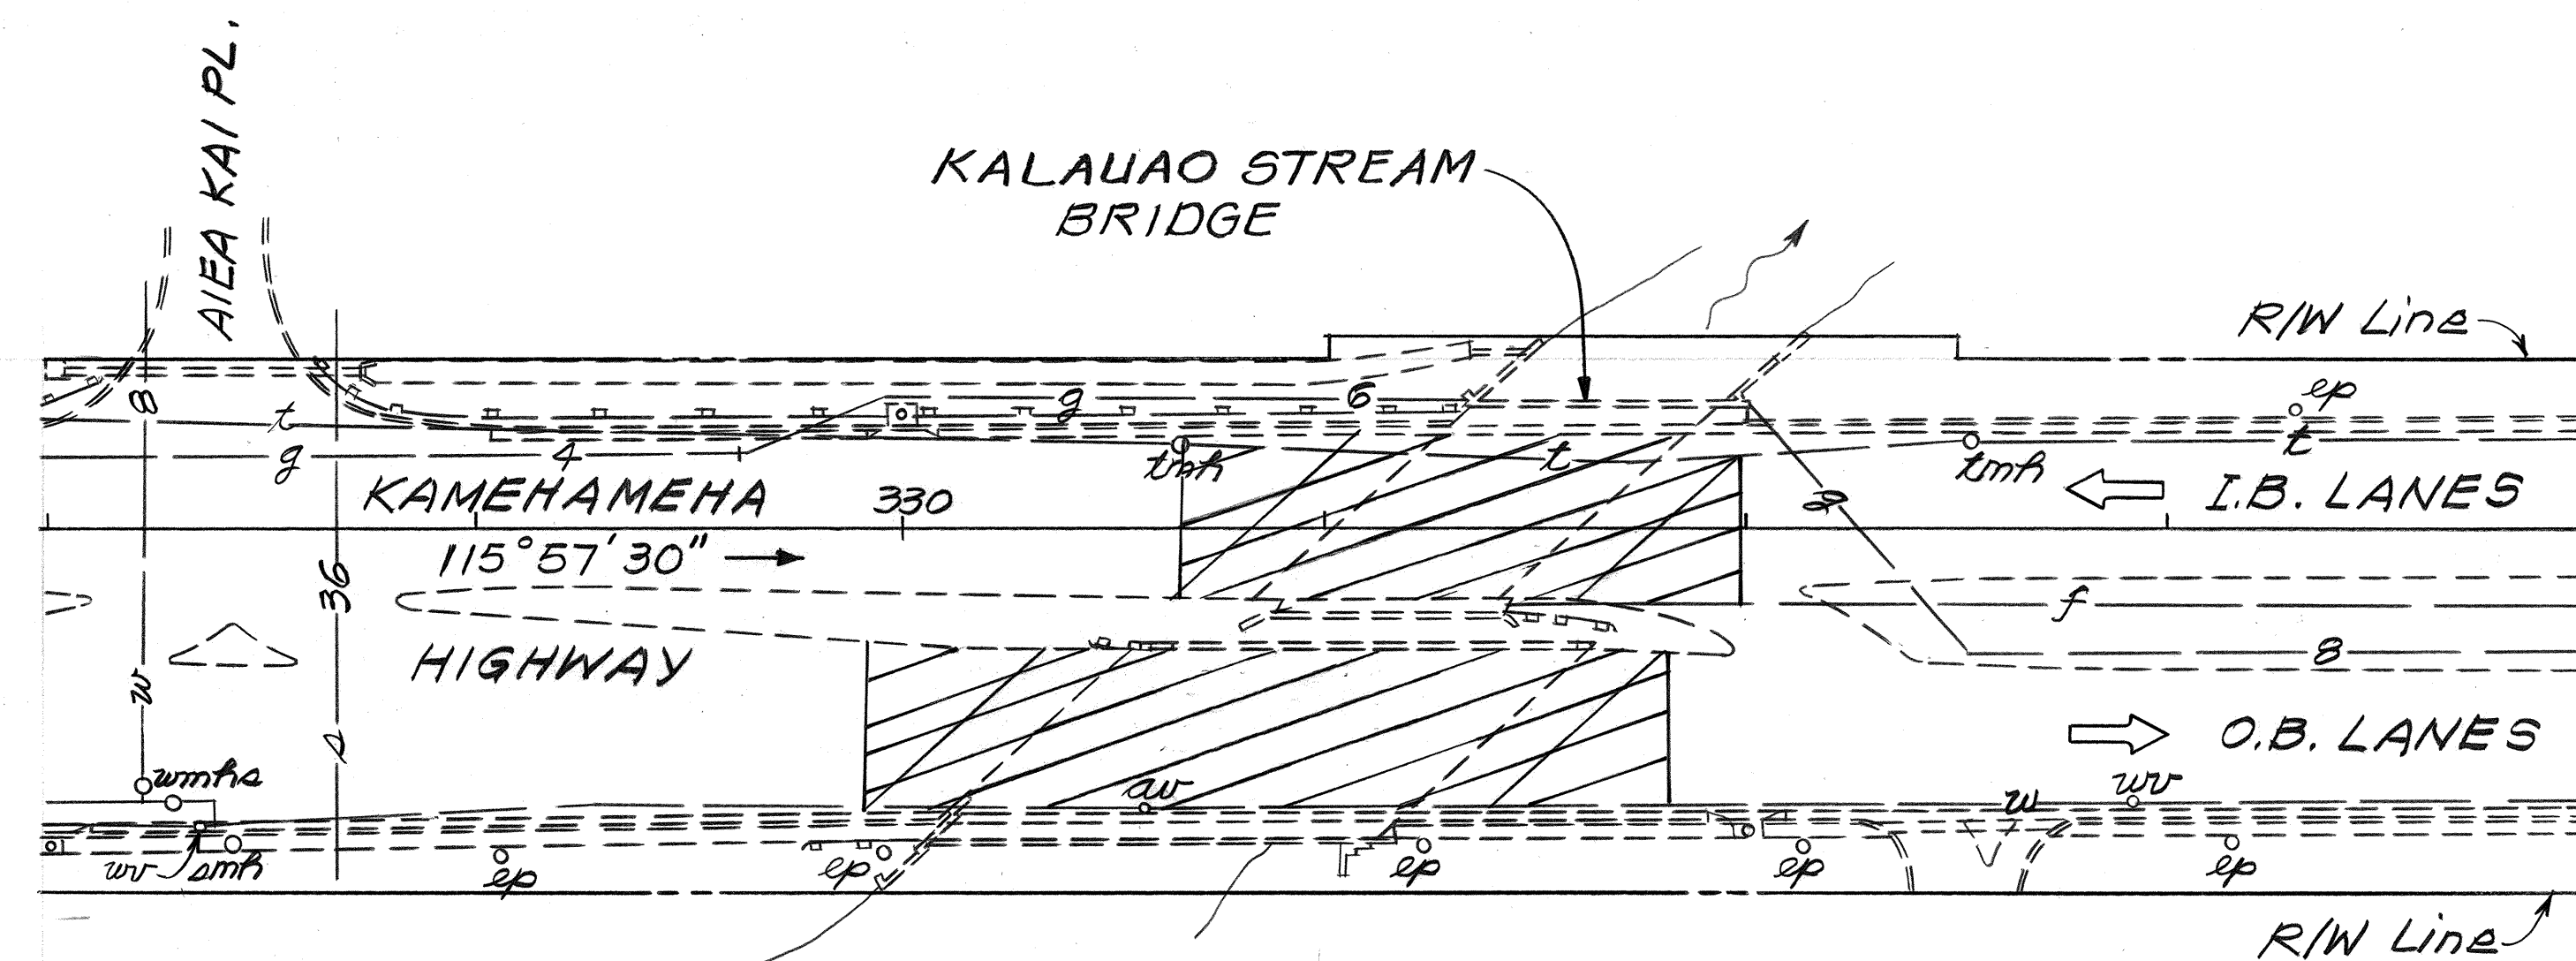

PLAN
KALAUAO BRIDGE
Scale: 1" = 40'

STATE OF HAWAII
DEPARTMENT OF TRANSPORTATION
HIGHWAYS DIVISION

PLAN

**RESURFACING BRIDGES AT
VARIOUS LOCATIONS**

PROJECT NO. HWY-0-01-88M
Scale: 1" = 40' Date: Aug. 1987
SHEET No. 2 OF 2 SHEETS

ORIGINAL PLAN	DATE
DRAWN BY	
DESIGNED BY	
NOTED BY	
CHECKED BY	
NO.	