



FED. ROAD DIST. NO.	STATE	PROJ. NO.	FISCAL YEAR	SHEET NO.	TOTAL SHEETS
HAWAII	HAW.	X	X	0	0

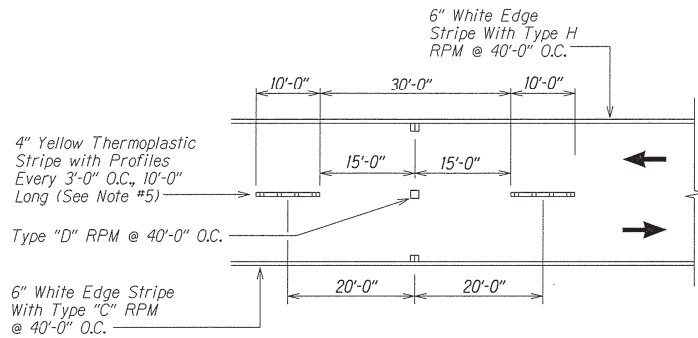


PASSING ZONE

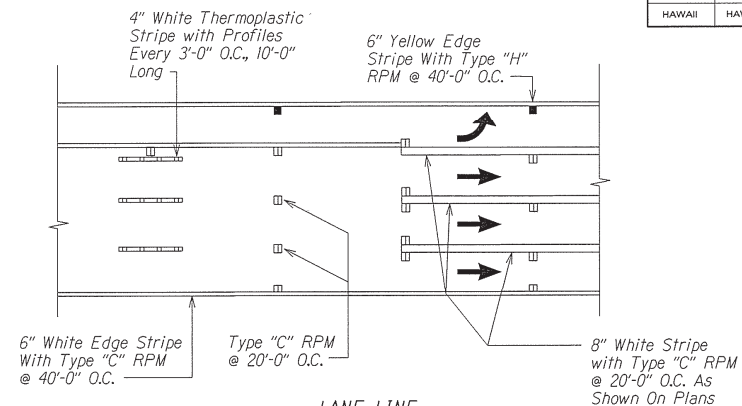


LANE LINE



DETAIL
Not To Scale

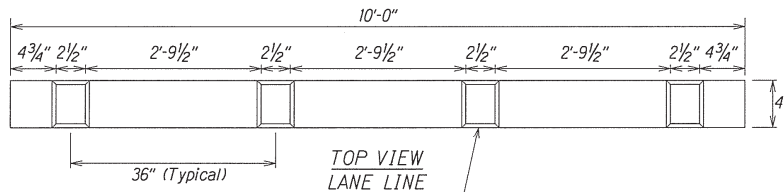

Profiles Placed on 36" O.C.
365 Mil. Height, including 100 Mil. Baseline.
Width Equal to Approximately Baseline Width

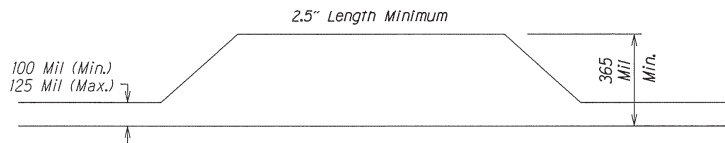

SIDE VIEW

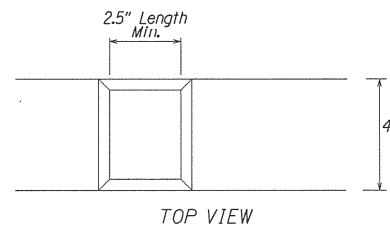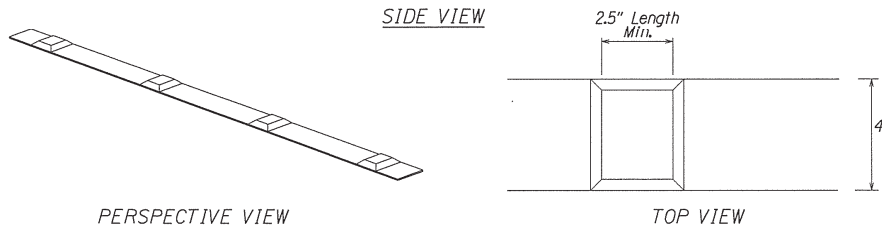

PERSPECTIVE VIEW

PROFIED THERMOPLASTIC STRIPING

Not to Scale

NOTES:

1. The thermoplastic material shall be a alkyd-based compound formulated for profiled pavement marking. See specs subsection 629.03 for additional requirements
2. The Engineer will include the longitudinal gaps for skip striping, up to thirty (30) feet long, in the measurement for payment.
3. Install white profiled thermoplastic stripes as lane line.
4. Install yellow profiled thermoplastic stripes for centerline passing zone.
5. In areas with centerline milled rumble strips, install standard yellow thermoplastic stripes without raised profiles



STATE OF HAWAII
DEPARTMENT OF TRANSPORTATION
HIGHWAYS DIVISION
**PAVEMENT MARKING
DETAILS**

**HWY-OM-2022-36
Figure 2**

Scale: As Noted Date: X
SHEET No. 7 OF X SHEETS

ORIGINAL	SURVEY PLOTTED BY	DATE
PLAT	PLANNED BY	
NOTES	DESIGNED BY	
NO. 1050	CHECKED BY	