



FED. ROAD DIST. NO.	STATE	FED. AID PROJ. NO.	FISCAL YEAR	SHEET NO.	TOTAL SHEETS
HAWAII	HAW.	NH-STP-0300(164)	2020	58	119

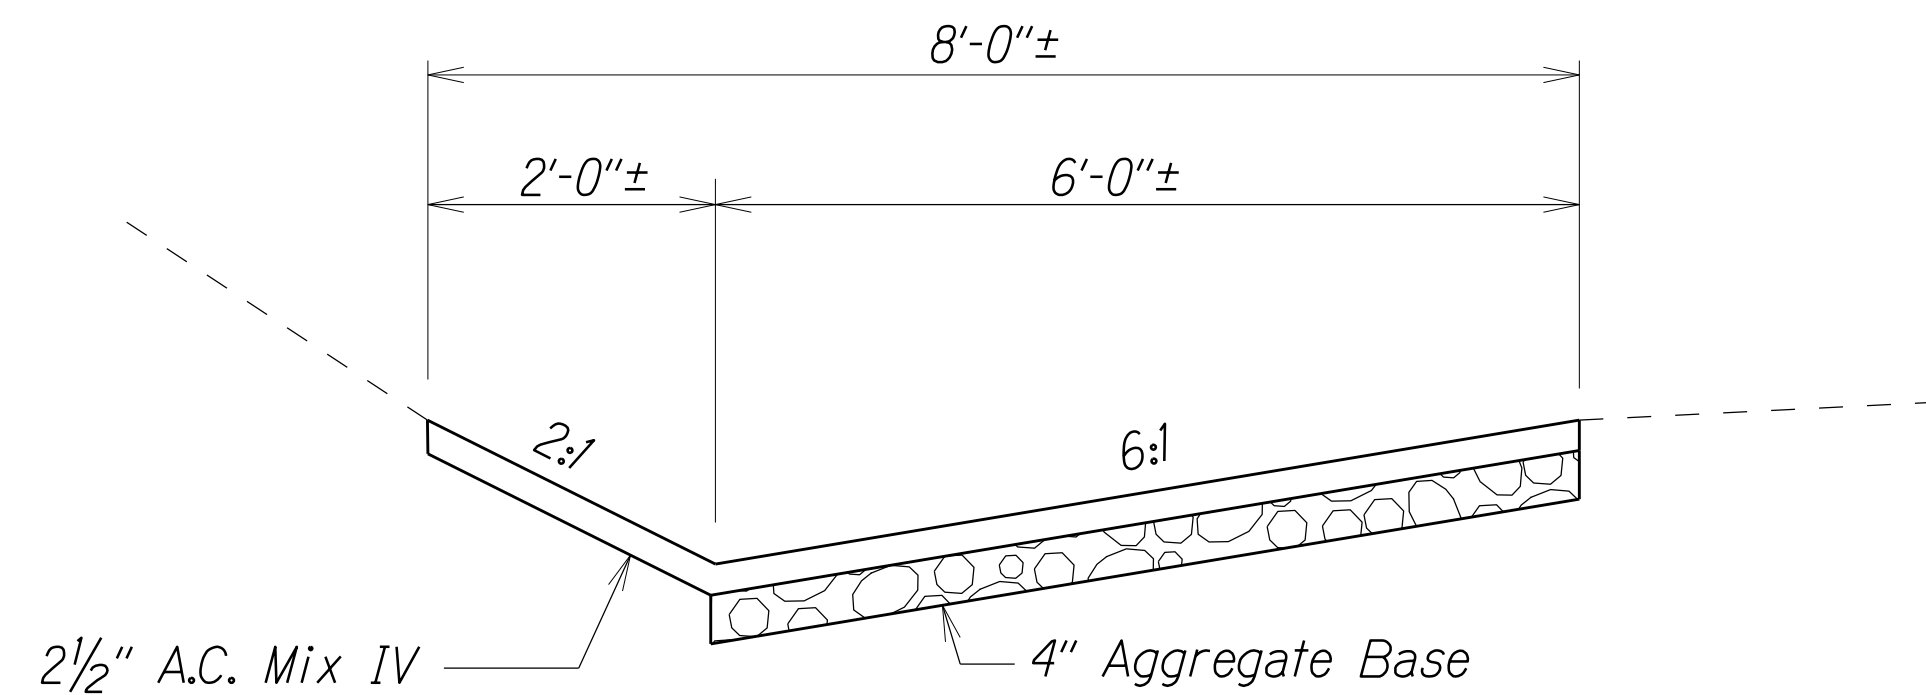


TYPE 7(61218) GUTTER

H2 @ STA. 85+90± TO @ STA. 96+50± LT.
H2 OB @ STA. 450+32± TO @ STA. 454+72± LT.
STRUCTURE #14 @ STA. 505+80± TO H2 OB @ STA. 514+90± (MEDIAN)
RAMP H-2I @ STA. 527+00± TO @ STA. 504+70± LT.

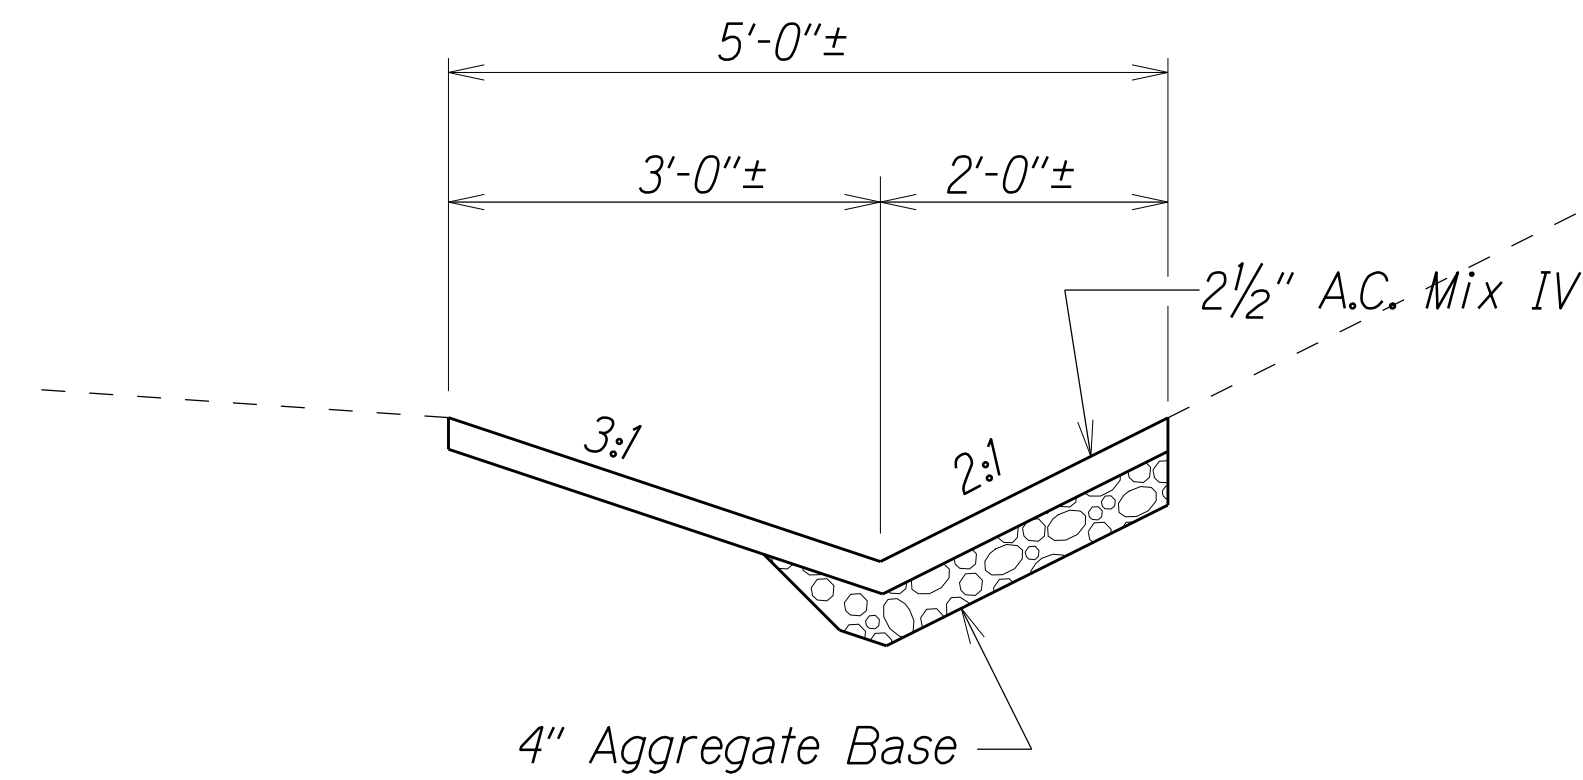


TYPE 7(31215) GUTTER

RAMP E @ STA. 0+00± TO 2+00± RT.

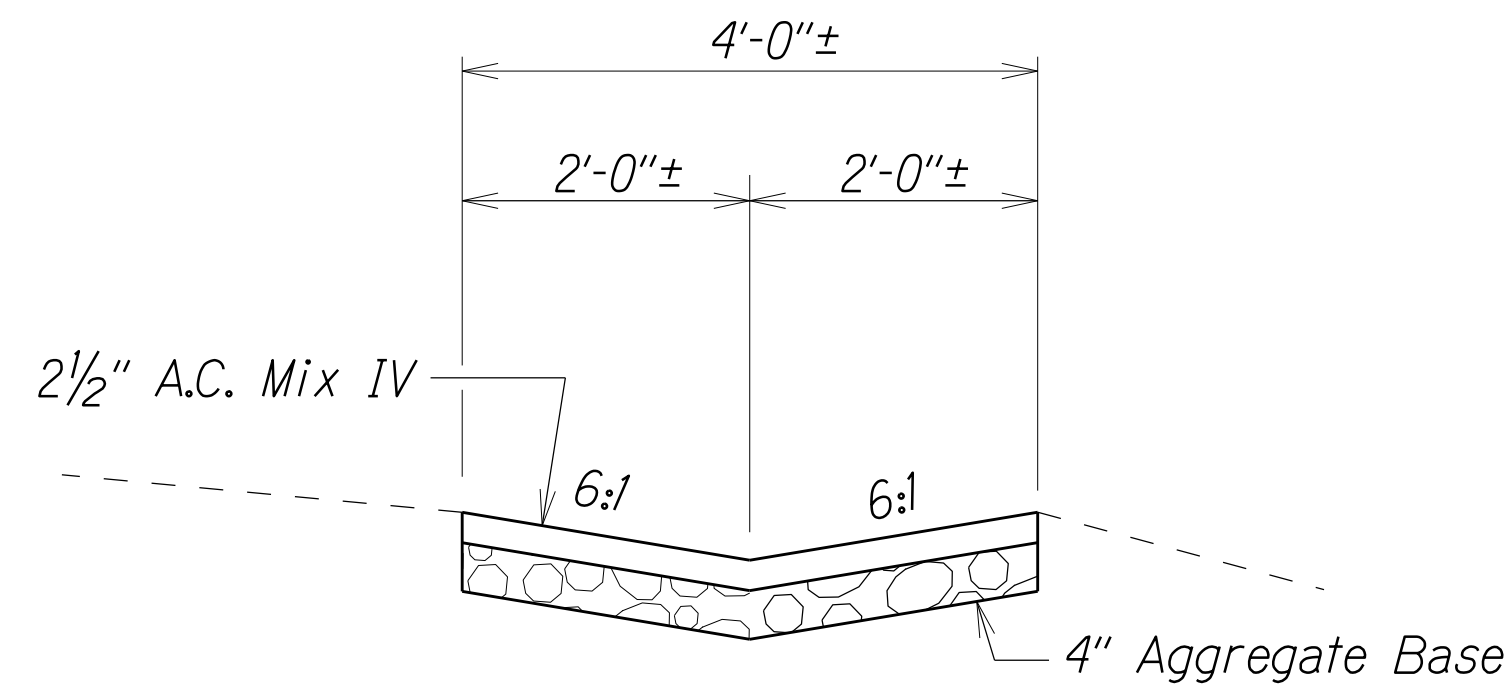


TYPE 7(61614) GUTTER

H2 OB @ STA. 343+04± TO @ STA. 347+33± LT.
LOOP I @ STA. 6+00± TO @ STA. 8+90± RT.

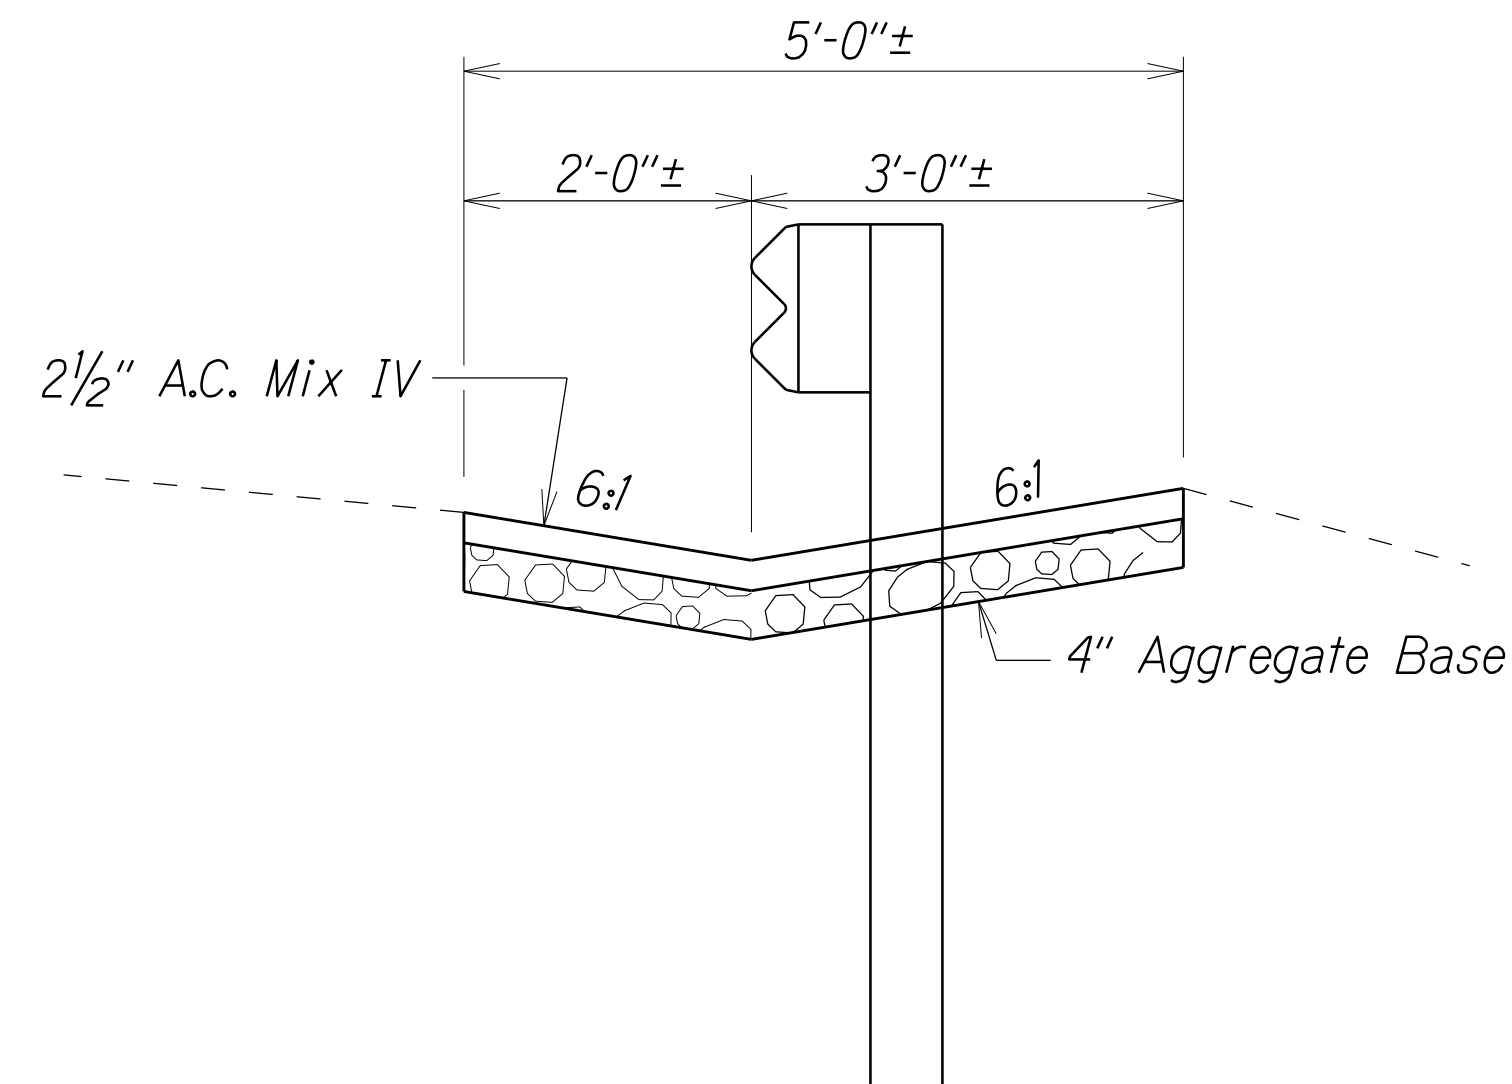


TYPE 7(61615) GUTTER

H2 @ STA. 48+23± TO @ STA. 50+00± RT.

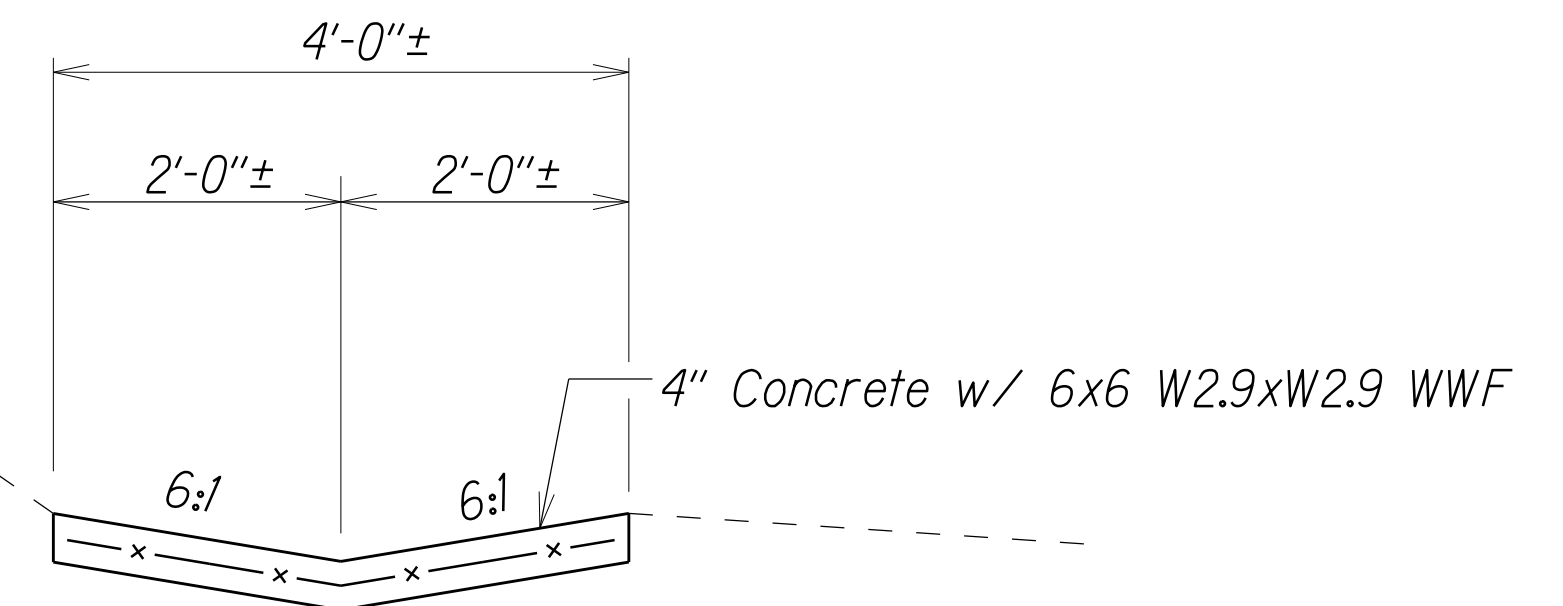


TYPE 2(61614) GUTTER

H2 IB @ STA. 301+50± TO @ STA. 309+50± LT.

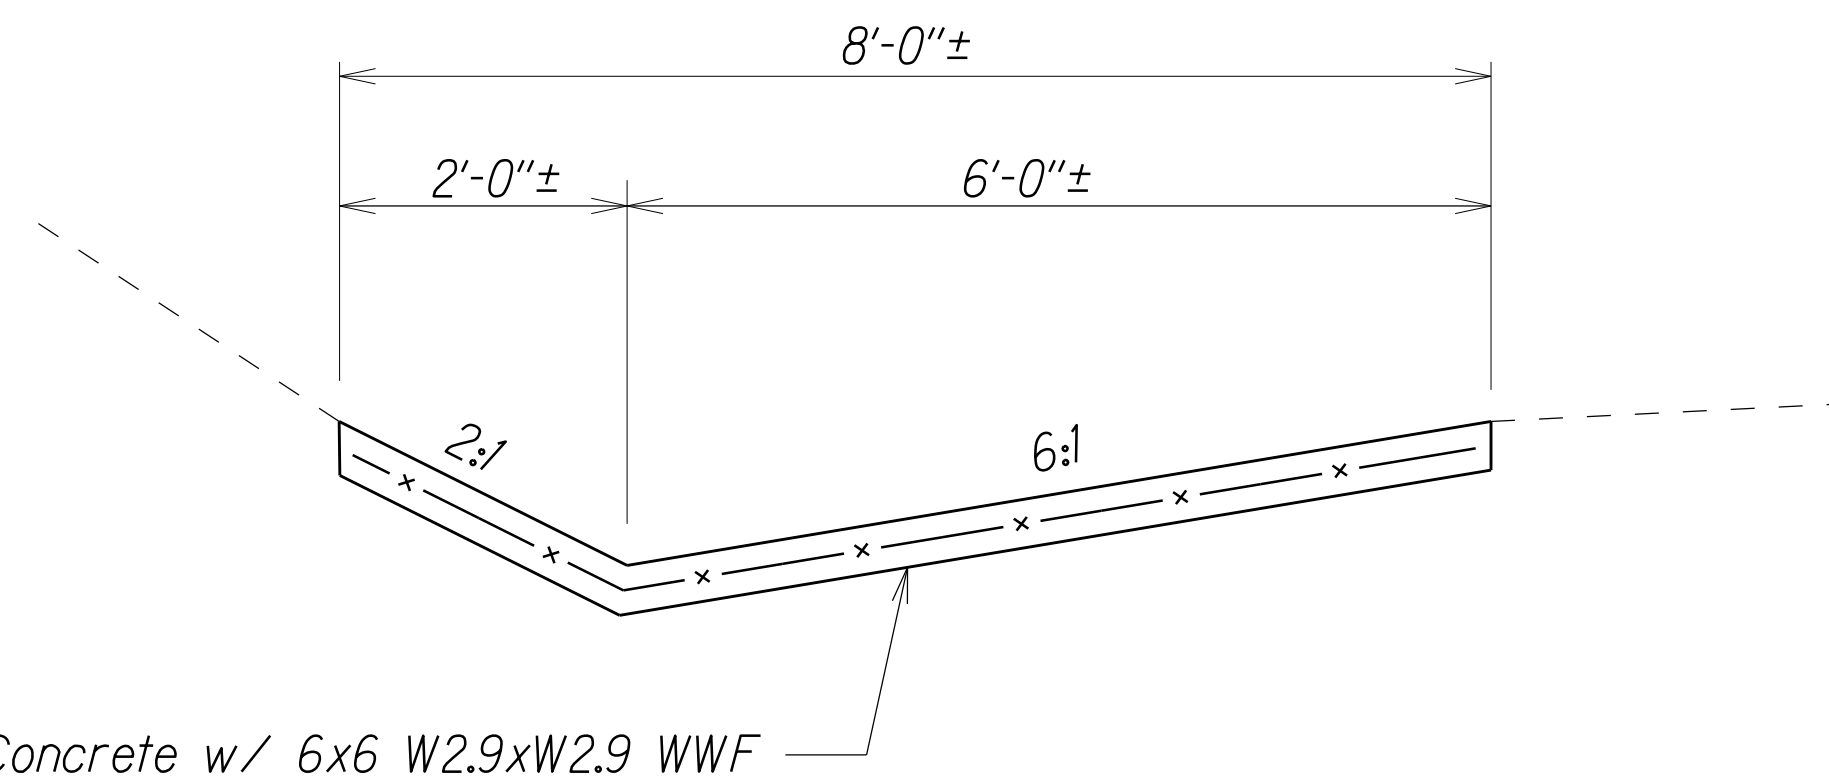

TYPE 2(61218) GUTTER

H2 @ STA. 345+50± TO @ STA. 348+55± RT.
H2 @ STA. 357+00± TO @ STA. 362+76± LT.

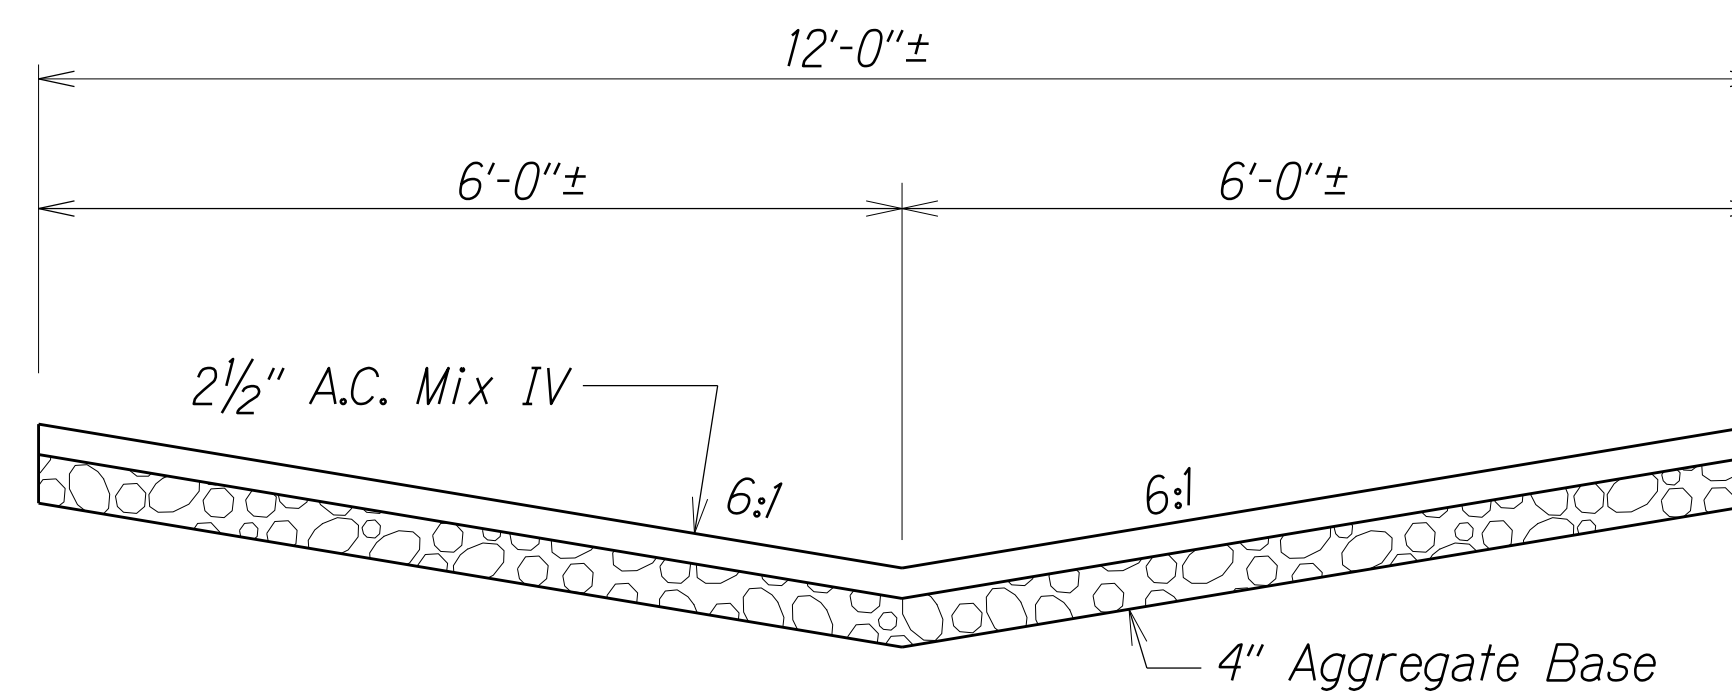

TYPE 7(616112) GUTTER

H2 @ STA. 96+50± TO @ STA. 122+50± LT.

GUTTER DETAILS

Note: Demolition, Removal, and Disposal of existing gutter shall not be paid for separately, but shall be considered incidental to the corresponding gutter pay item.

ORIGINAL PLAN	SURVEY PLOTTED BY	DATE
NOTE BOOK	DRAWN BY	
	DESIGNED BY	
	QUANTITIES BY	
	CHECKED BY	

STATE OF HAWAII DEPARTMENT OF TRANSPORTATION HIGHWAYS DIVISION
<u>DRAINAGE DETAIL</u>
<u>INTERSTATE ROUTE H-2</u>
<u>AND MOANALUA FREEWAY</u>
Guardrail and Shoulder Improvements PH 2
Federal Aid Project No. NH-STP-0300(164)
Scale: 3/4"= 1'-0"
Date: Aug., 2020
SHEET No. H1 OF 1 SHEETS