

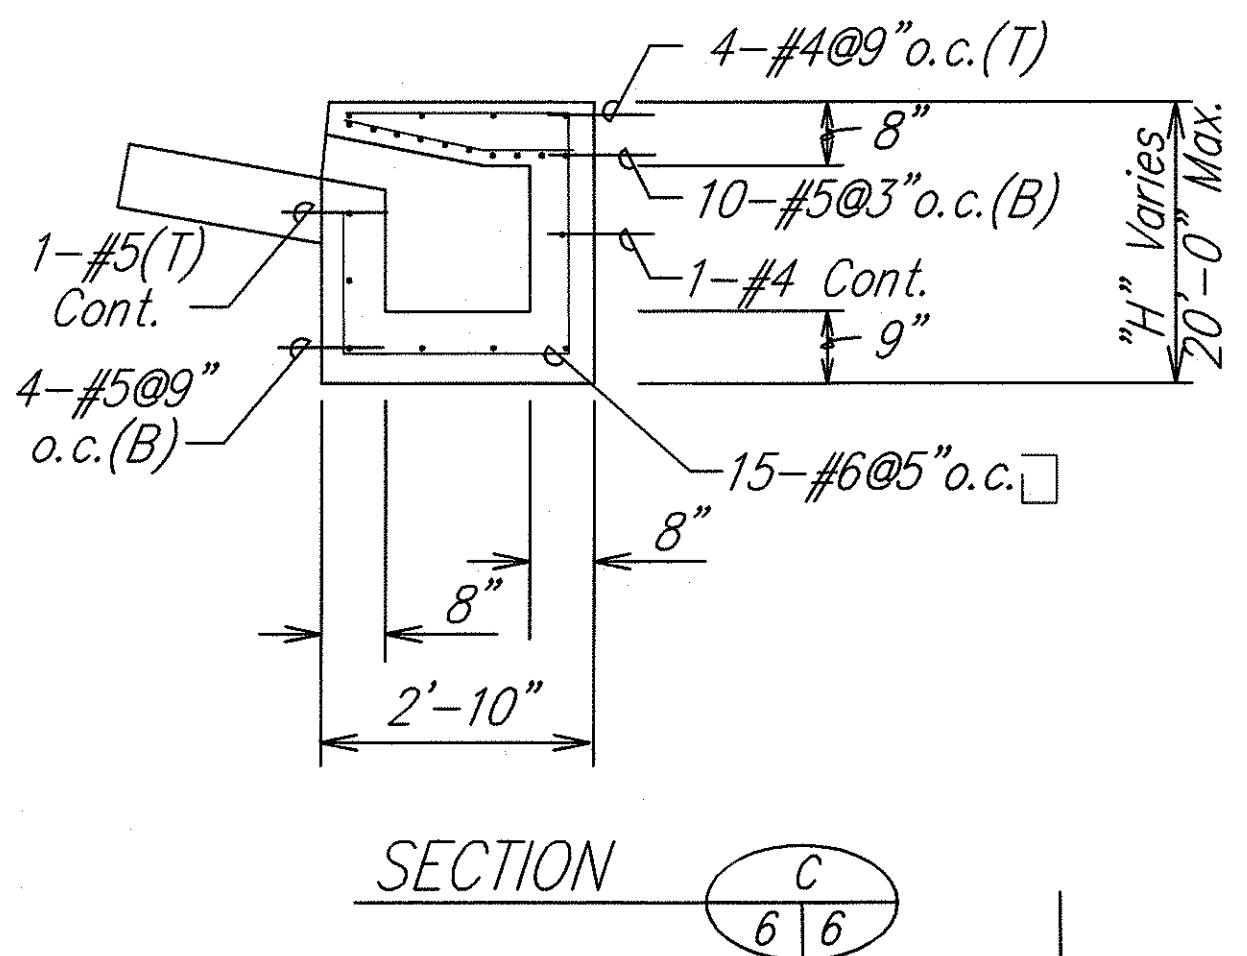
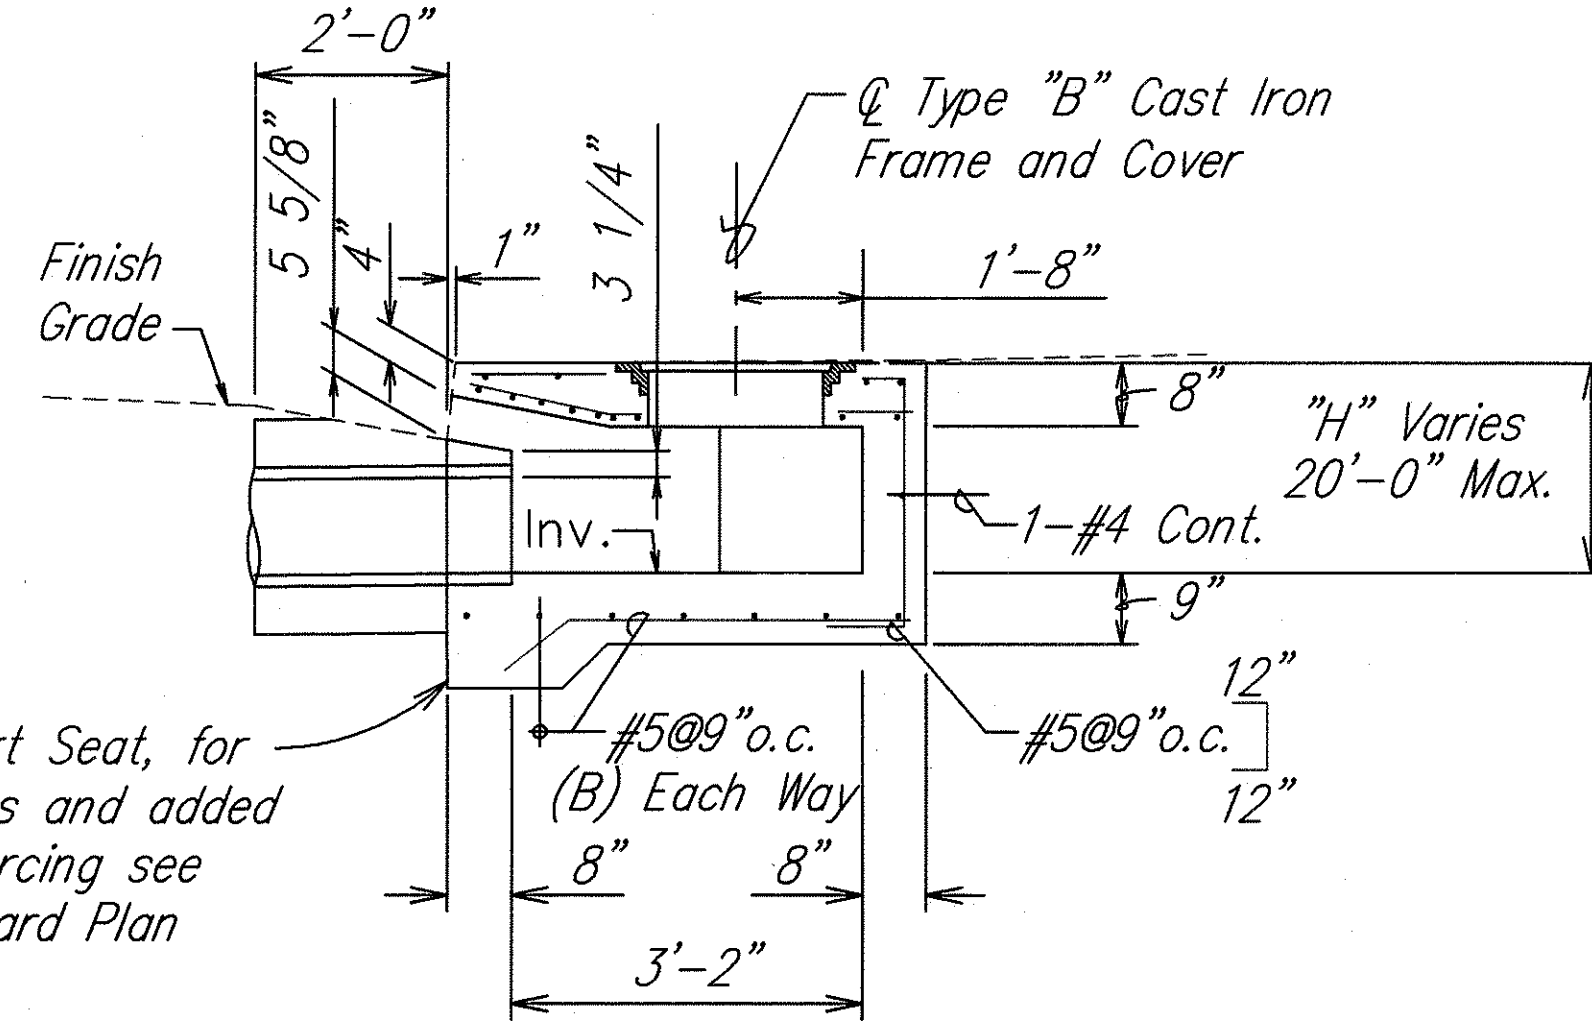
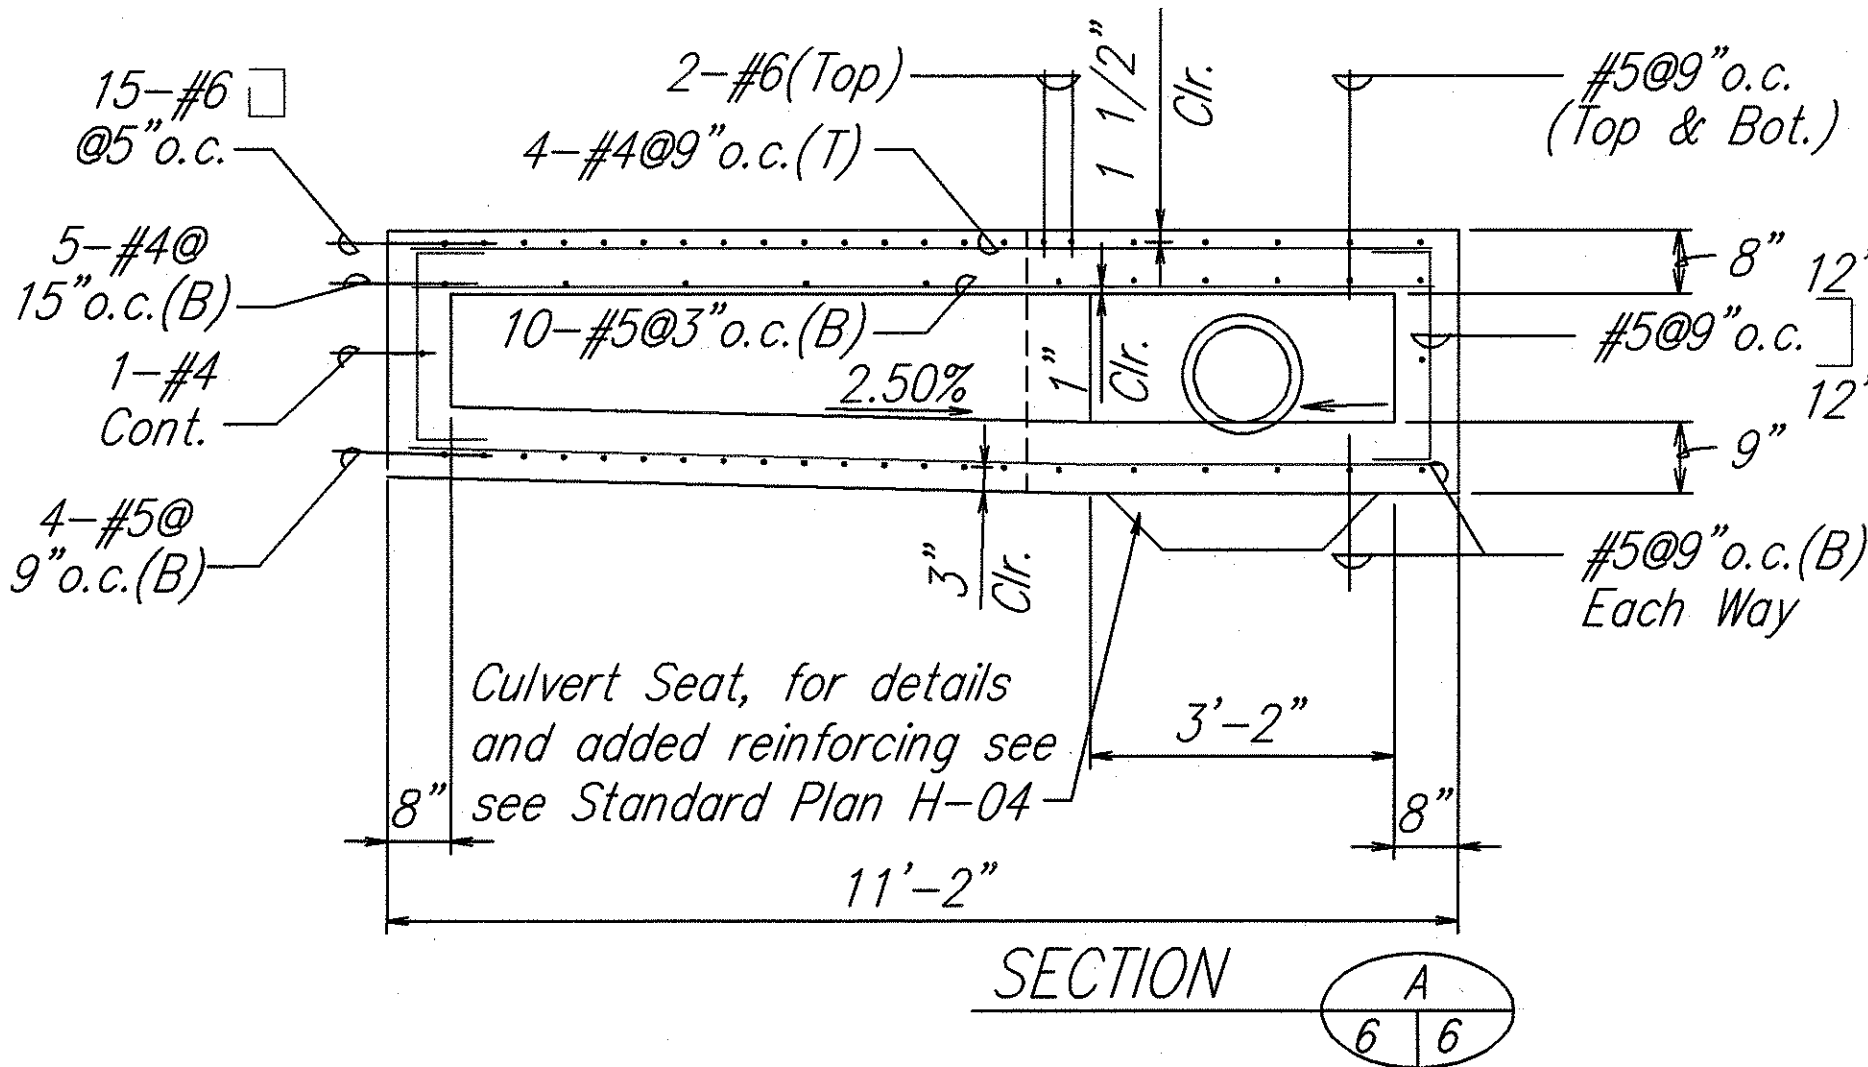
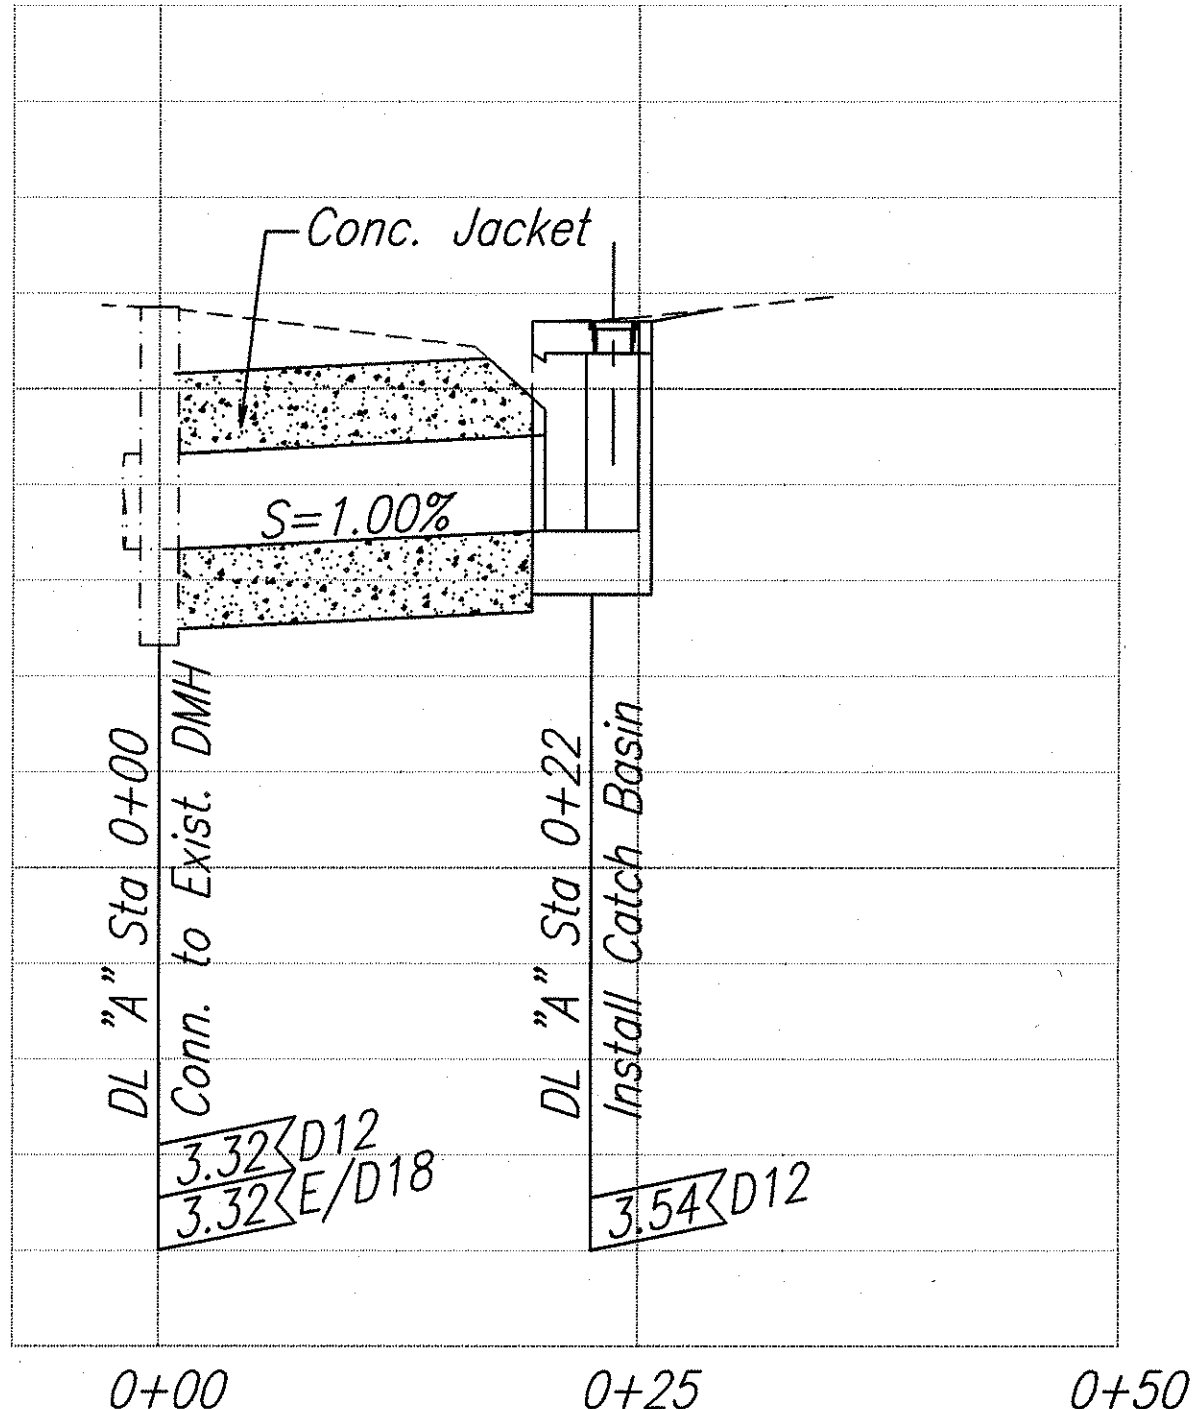
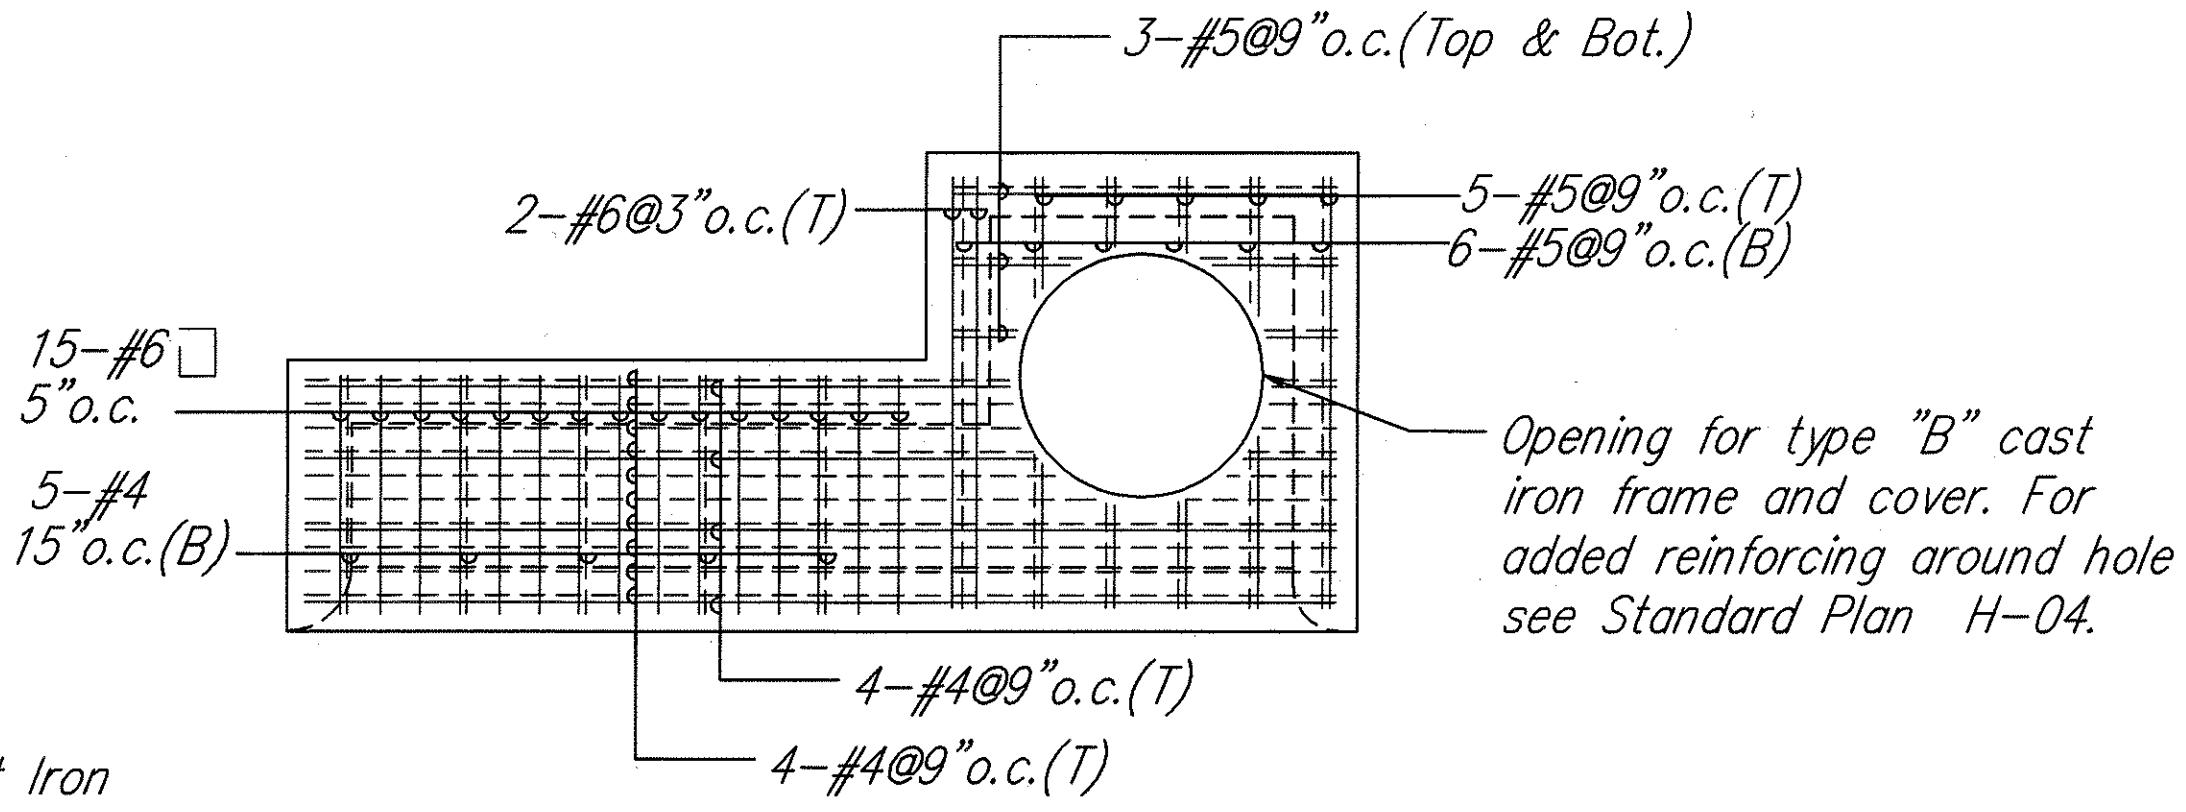


FED. ROAD DIST. NO.	STATE	FED. AID PROJ. NO.	FISCAL YEAR	SHEET NO.	TOTAL SHEETS
HAWAII	HAW.	CMAQ-0300(87)	2003	6	145

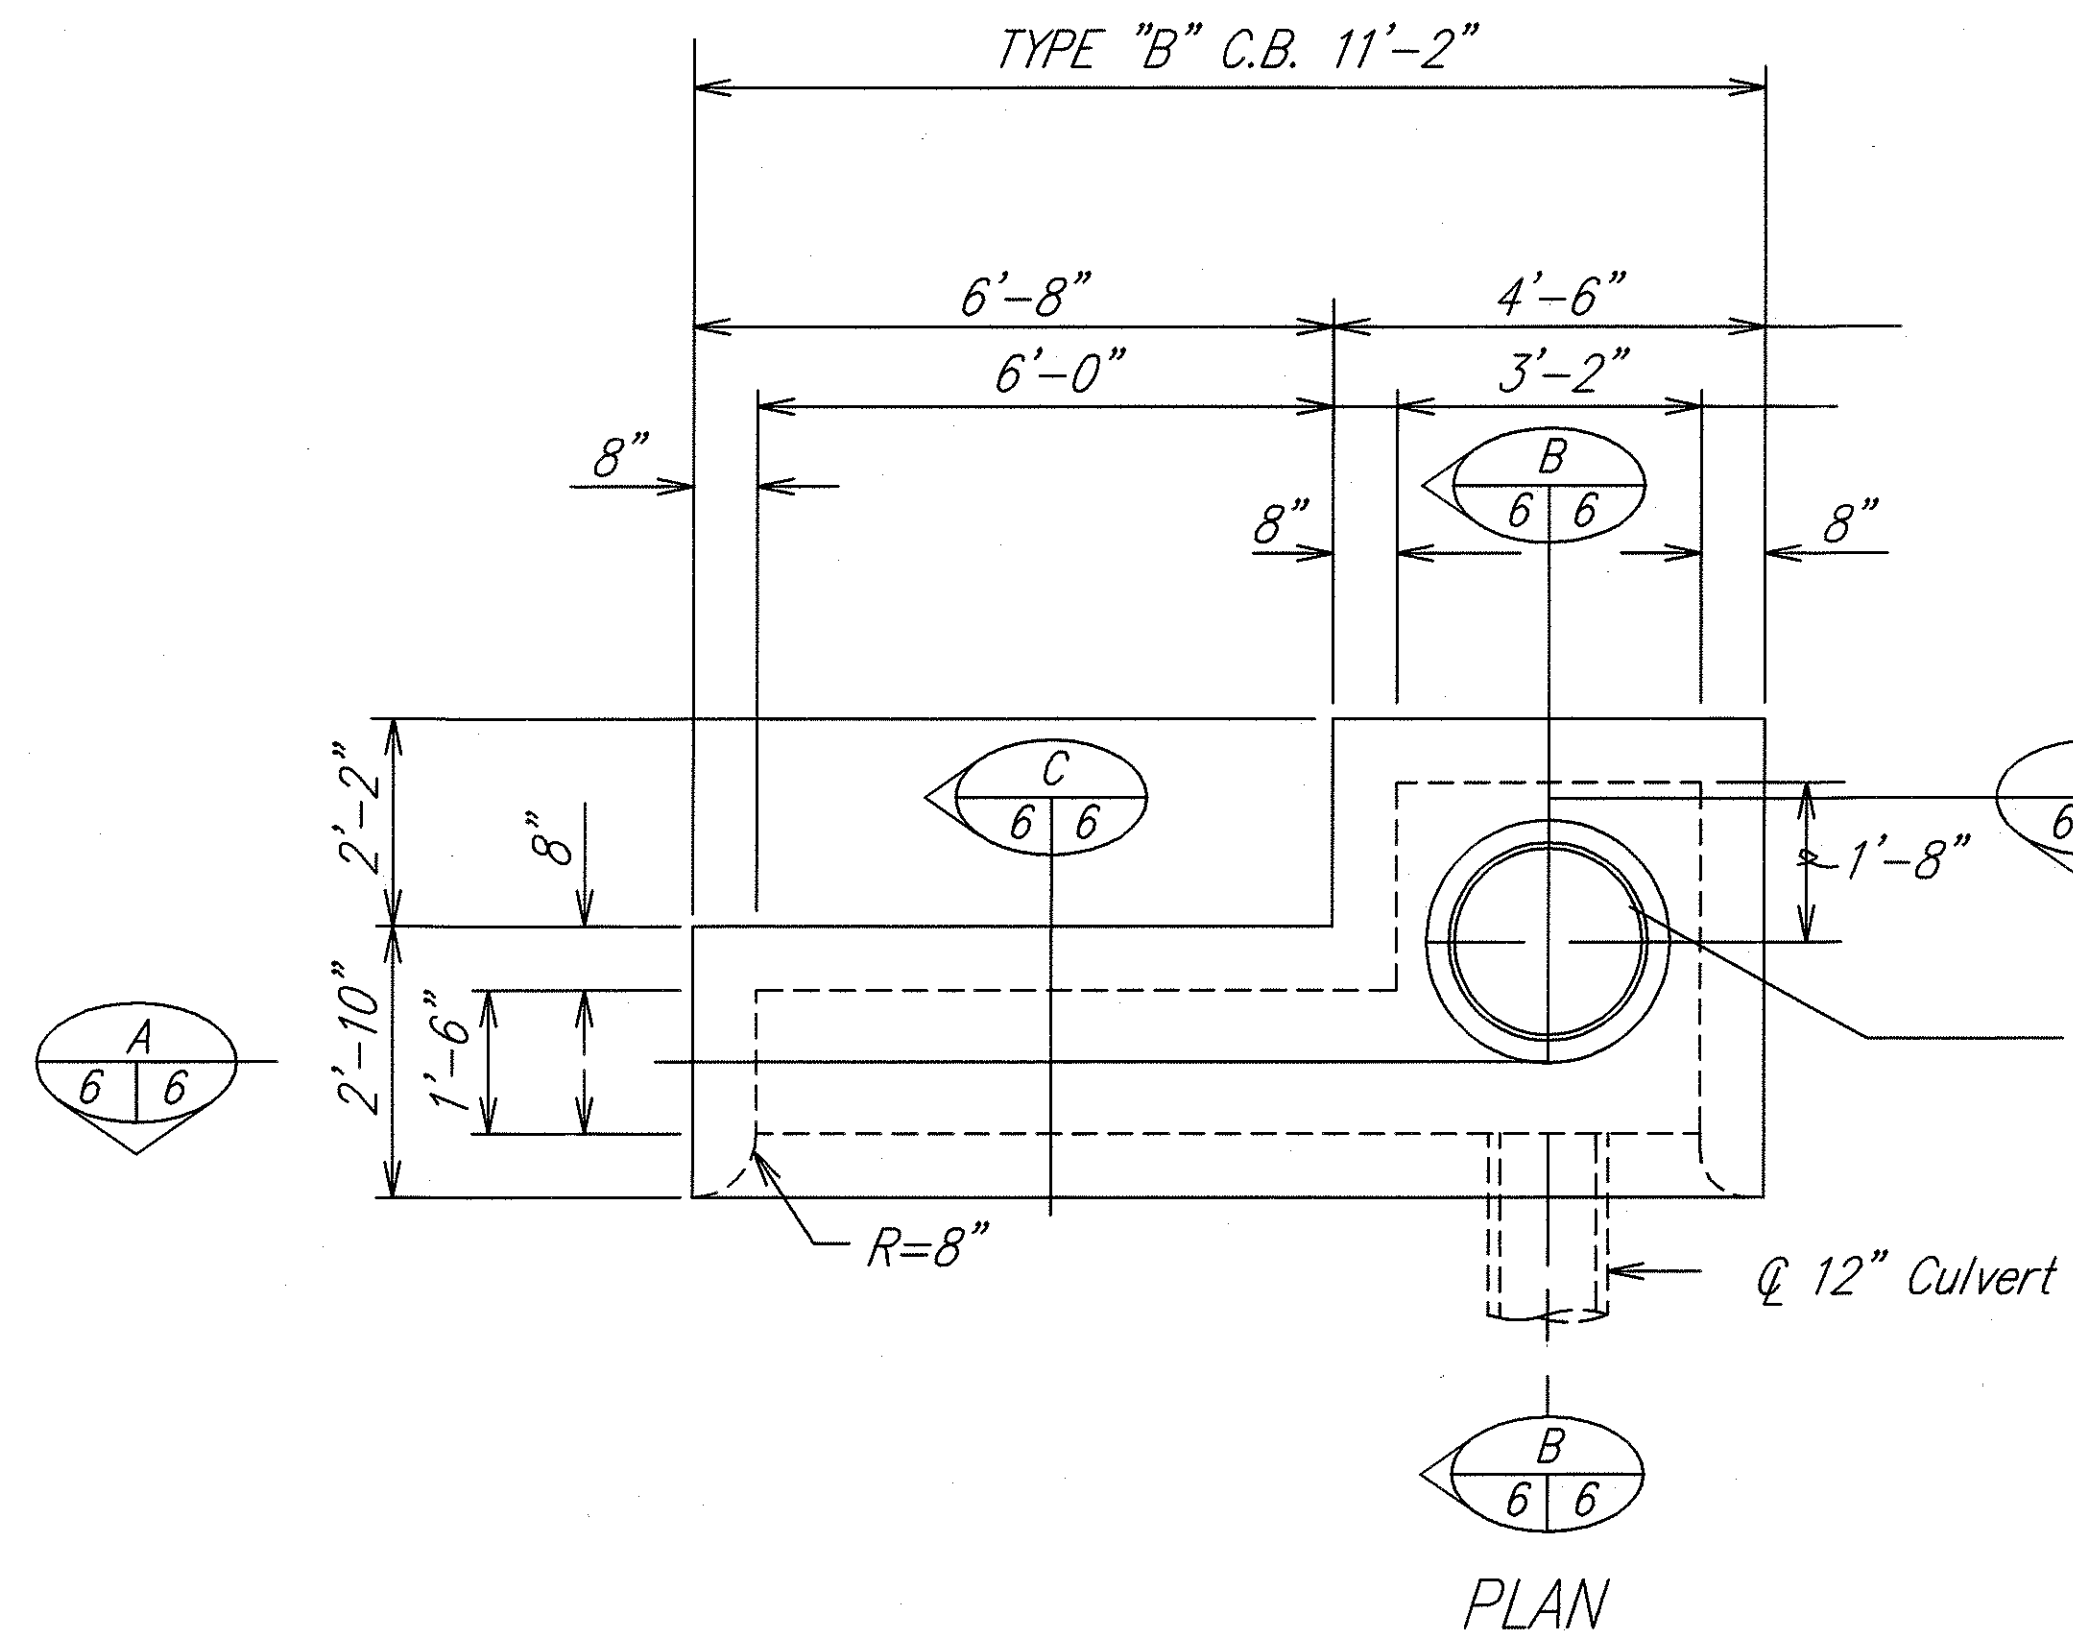

Catch Basin Profile
Scale: Horiz.: 1" = 10'
Vert.: 1" = 2'


TYPE B CATCH BASIN (Site 20C Bishop St).
Scale: 1/2" = 1'-0"

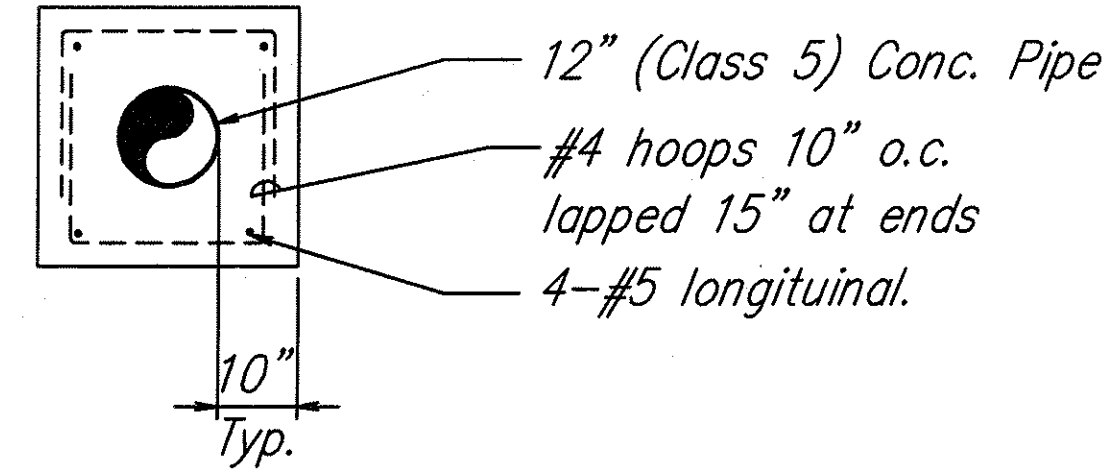

REINFORCED JACKET DETAIL
Scale: 1/2" = 1'-0"

Date	Revision
------	----------

ORIGINAL PLAN	DATE
DESIGNED BY	DESIGNED BY
QUANTITIES BY	QUANTITIES BY
CHECKED BY	CHECKED BY

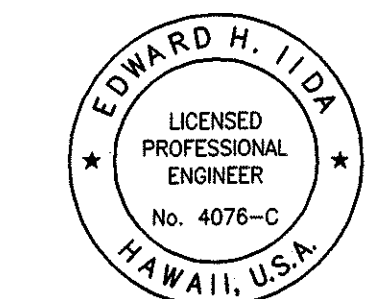

STATE OF HAWAII
DEPARTMENT OF TRANSPORTATION
HIGHWAYS DIVISION

**CATCH BASIN PROFILE
AND DETAILS**
Pedestrian Facilities and ADA Compliance
At Various Locations on Oahu, Phase II
Federal Aid Project No.
Scale: As Noted Date: AUGUST 2002

SHEET No. 6 OF 145 SHEETS

THIS WORK WAS PREPARED BY ME OR UNDER MY SUPERVISION
Edward H. Iida
MITSUNAGA & ASSOCIATES