



FED. ROAD DIST. NO.	STATE	FED. AID PROJ. NO.	FISCAL YEAR	SHEET NO.	TOTAL SHEETS
HAWAII	HAW.	CMAQ-0300(87)	2003	5	145

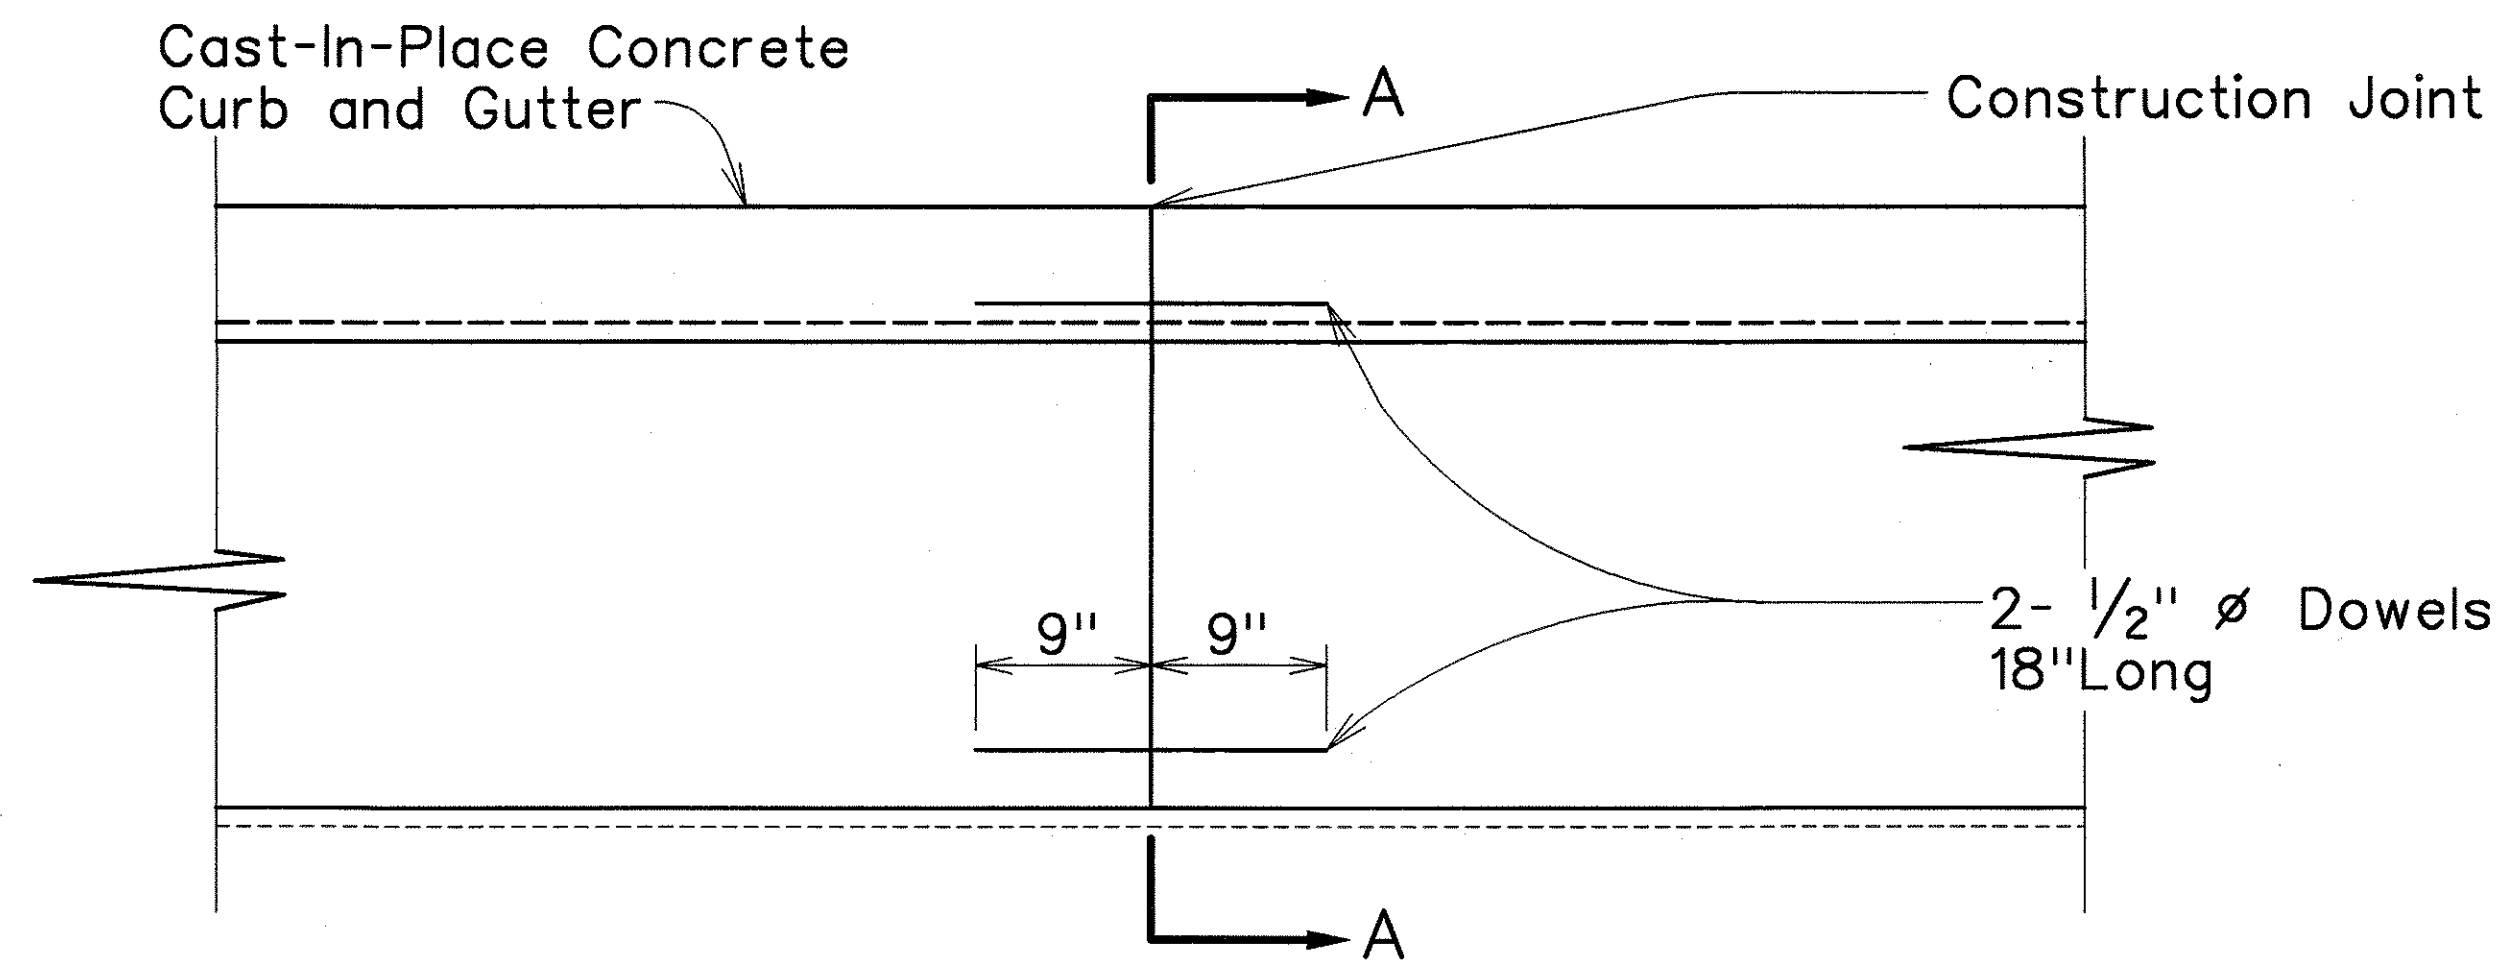

PLAN

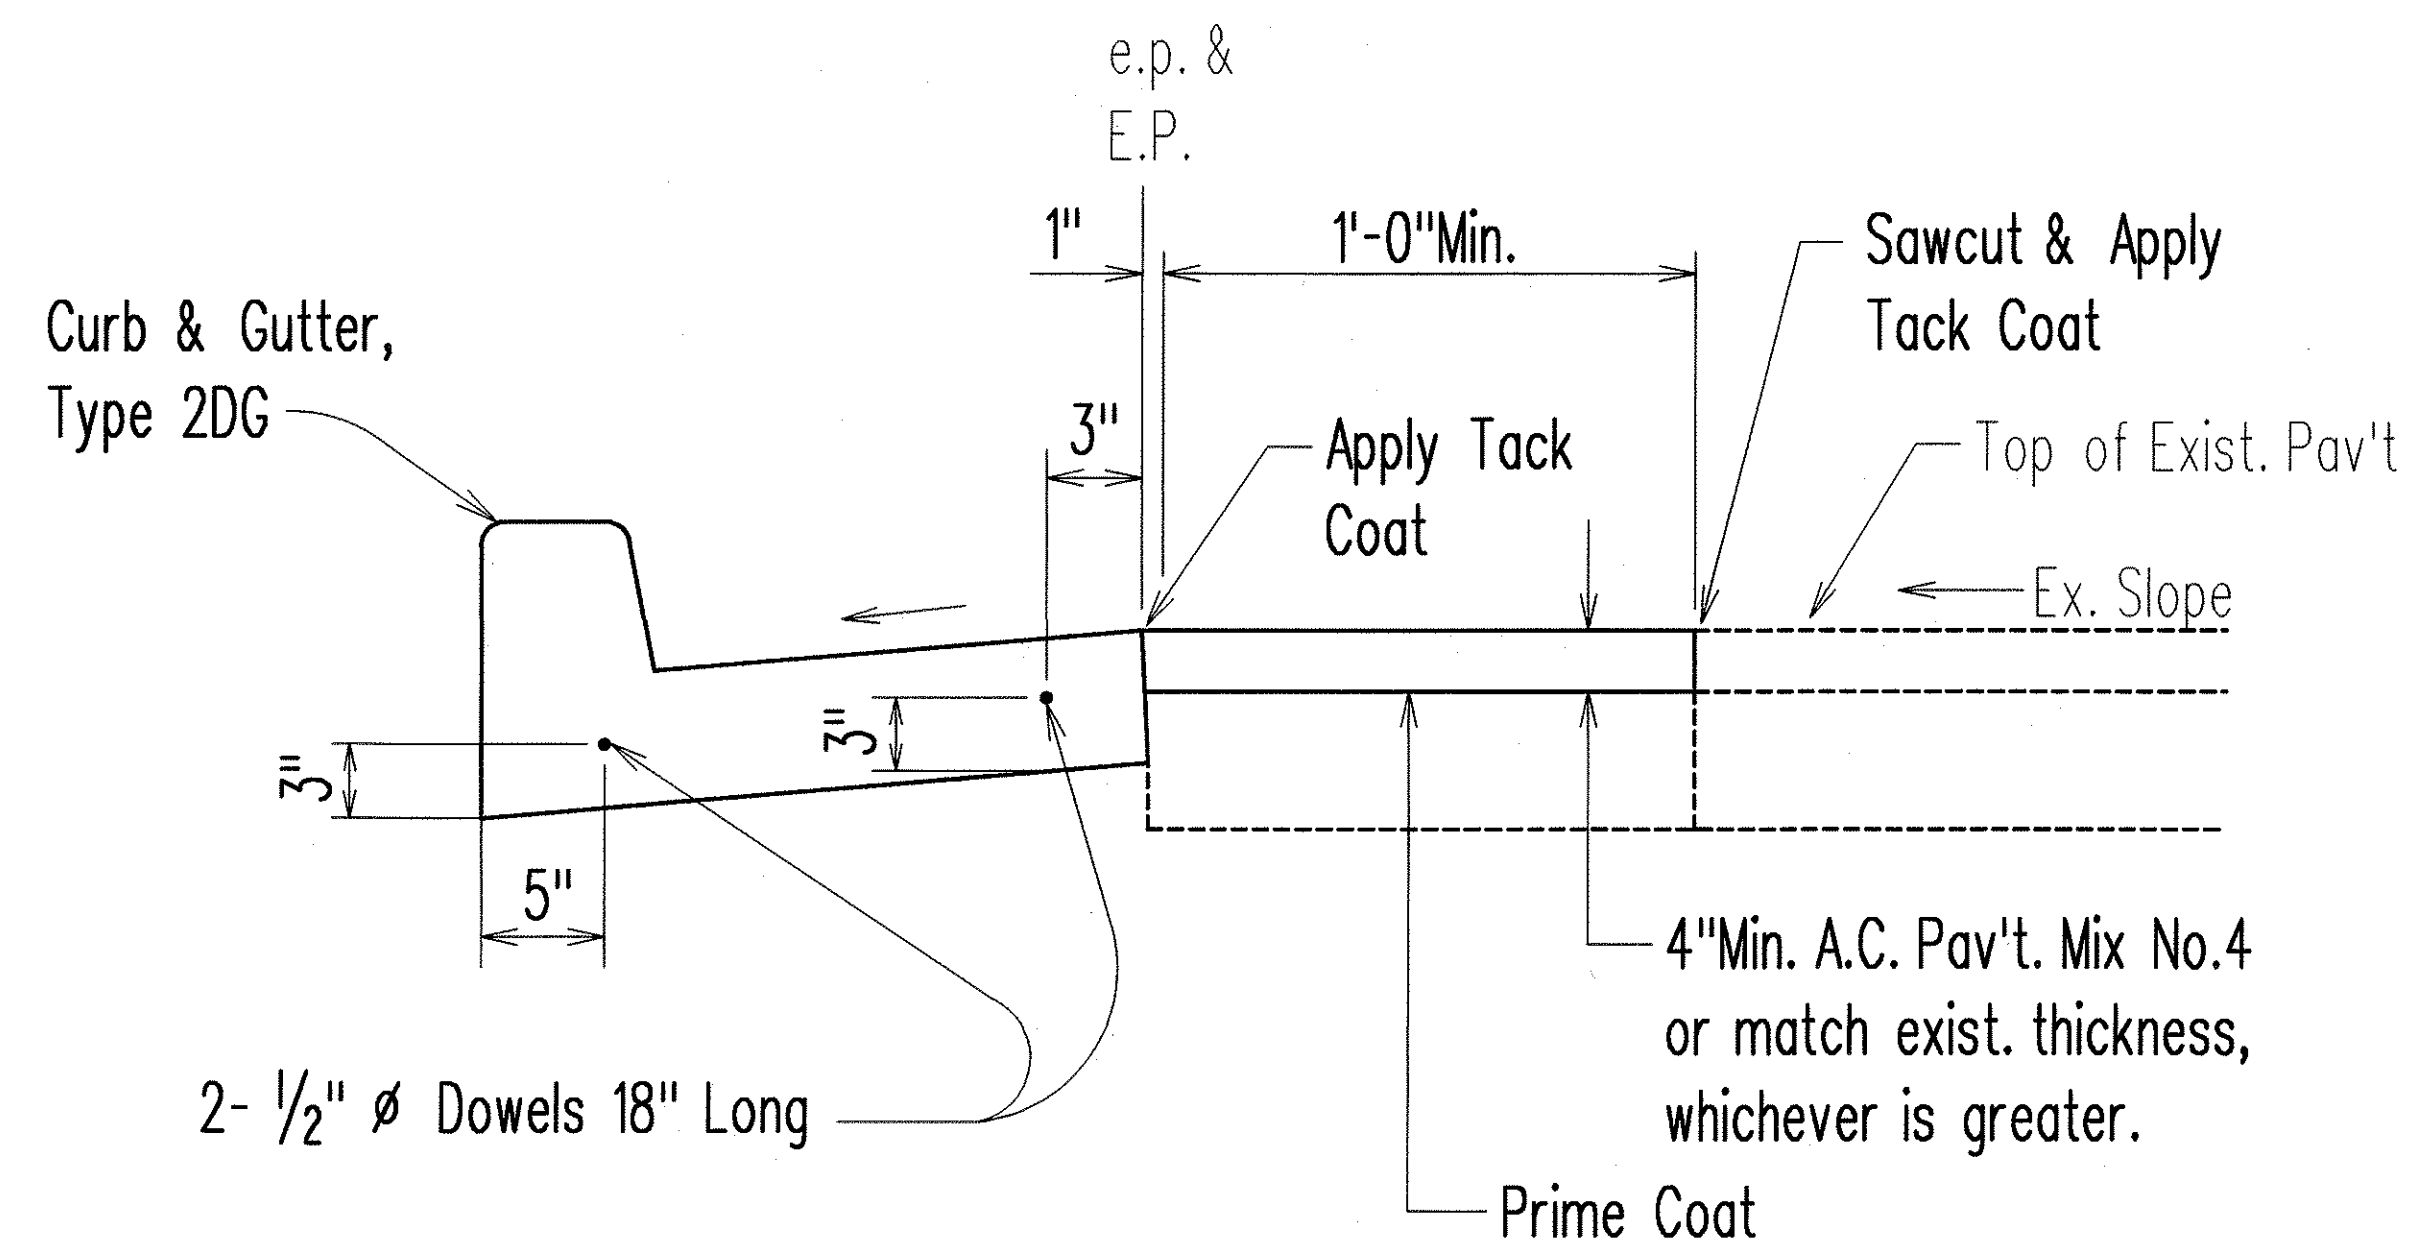


SECTION A-A

CAST-IN-PLACE CURB & GUTTER

A.C. PAVEMENT RESTORATION DETAIL

Not to Scale

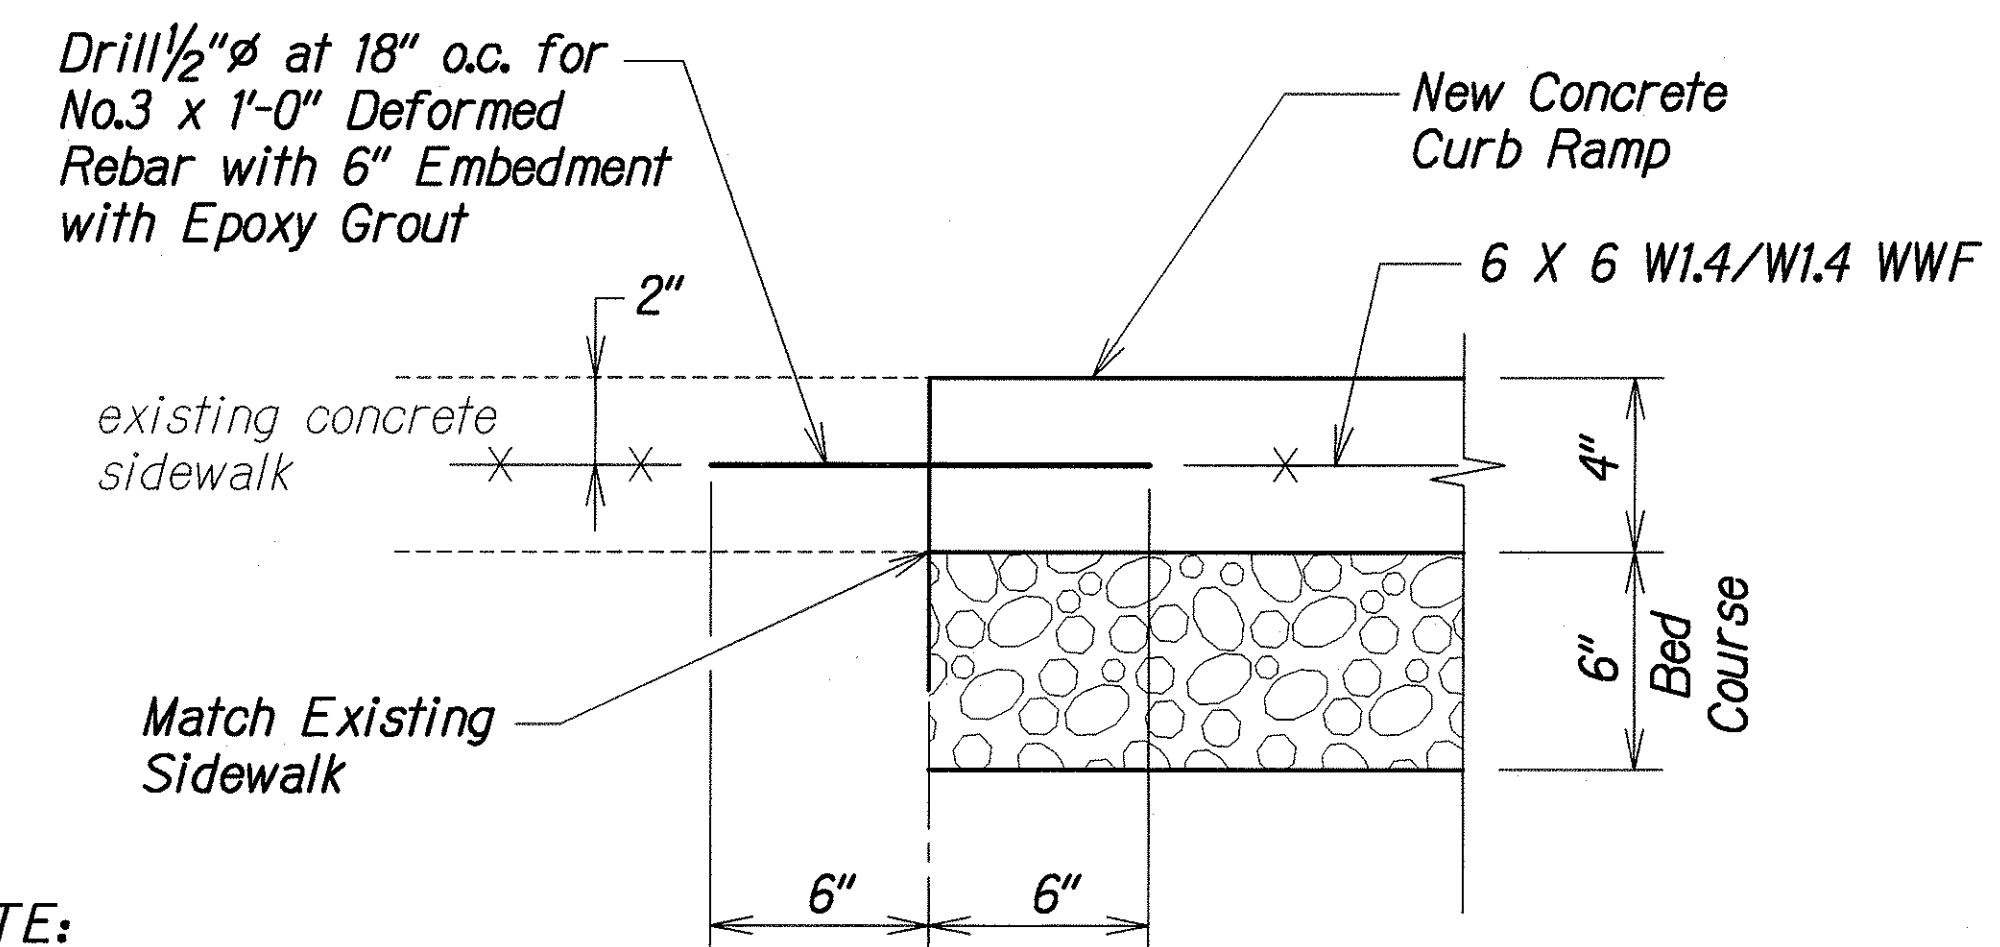

NOTE:
All curb ramps shall be reinforced.

TYPICAL CONSTRUCTION JOINT
AT EXISTING SIDEWALK

Not to Scale

SURVEY PLOTTED BY	DATE
DRAWN BY	Aug 2002
DESIGNED BY	Aug 2002
QUANTITIES BY	Aug 2002
CHECKED BY	
ORIGINAL PLAN	
NOTE BOOK	

STATE OF HAWAII
DEPARTMENT OF TRANSPORTATION
HIGHWAYS DIVISION

**CURB AND GUTTER
CONNECTION DETAILS**

PEDESTRIAN FACILITIES and ADA COMPLIANCE
At Various Locations On Oahu, Phase II
Federal Aid Project No. CMAQ-0300(87)

Scale: DATE: AUGUST, 2002

SHEET No. 5 OF 145 SHEETS