


FED. ROAD DIST. NO.	STATE	FEDERAL AID PROJ. NO.	FISCAL YEAR	SHEET NO.	TOTAL SHEETS
HAWAII	HAW.	NH-0300(107)	2006	55	83

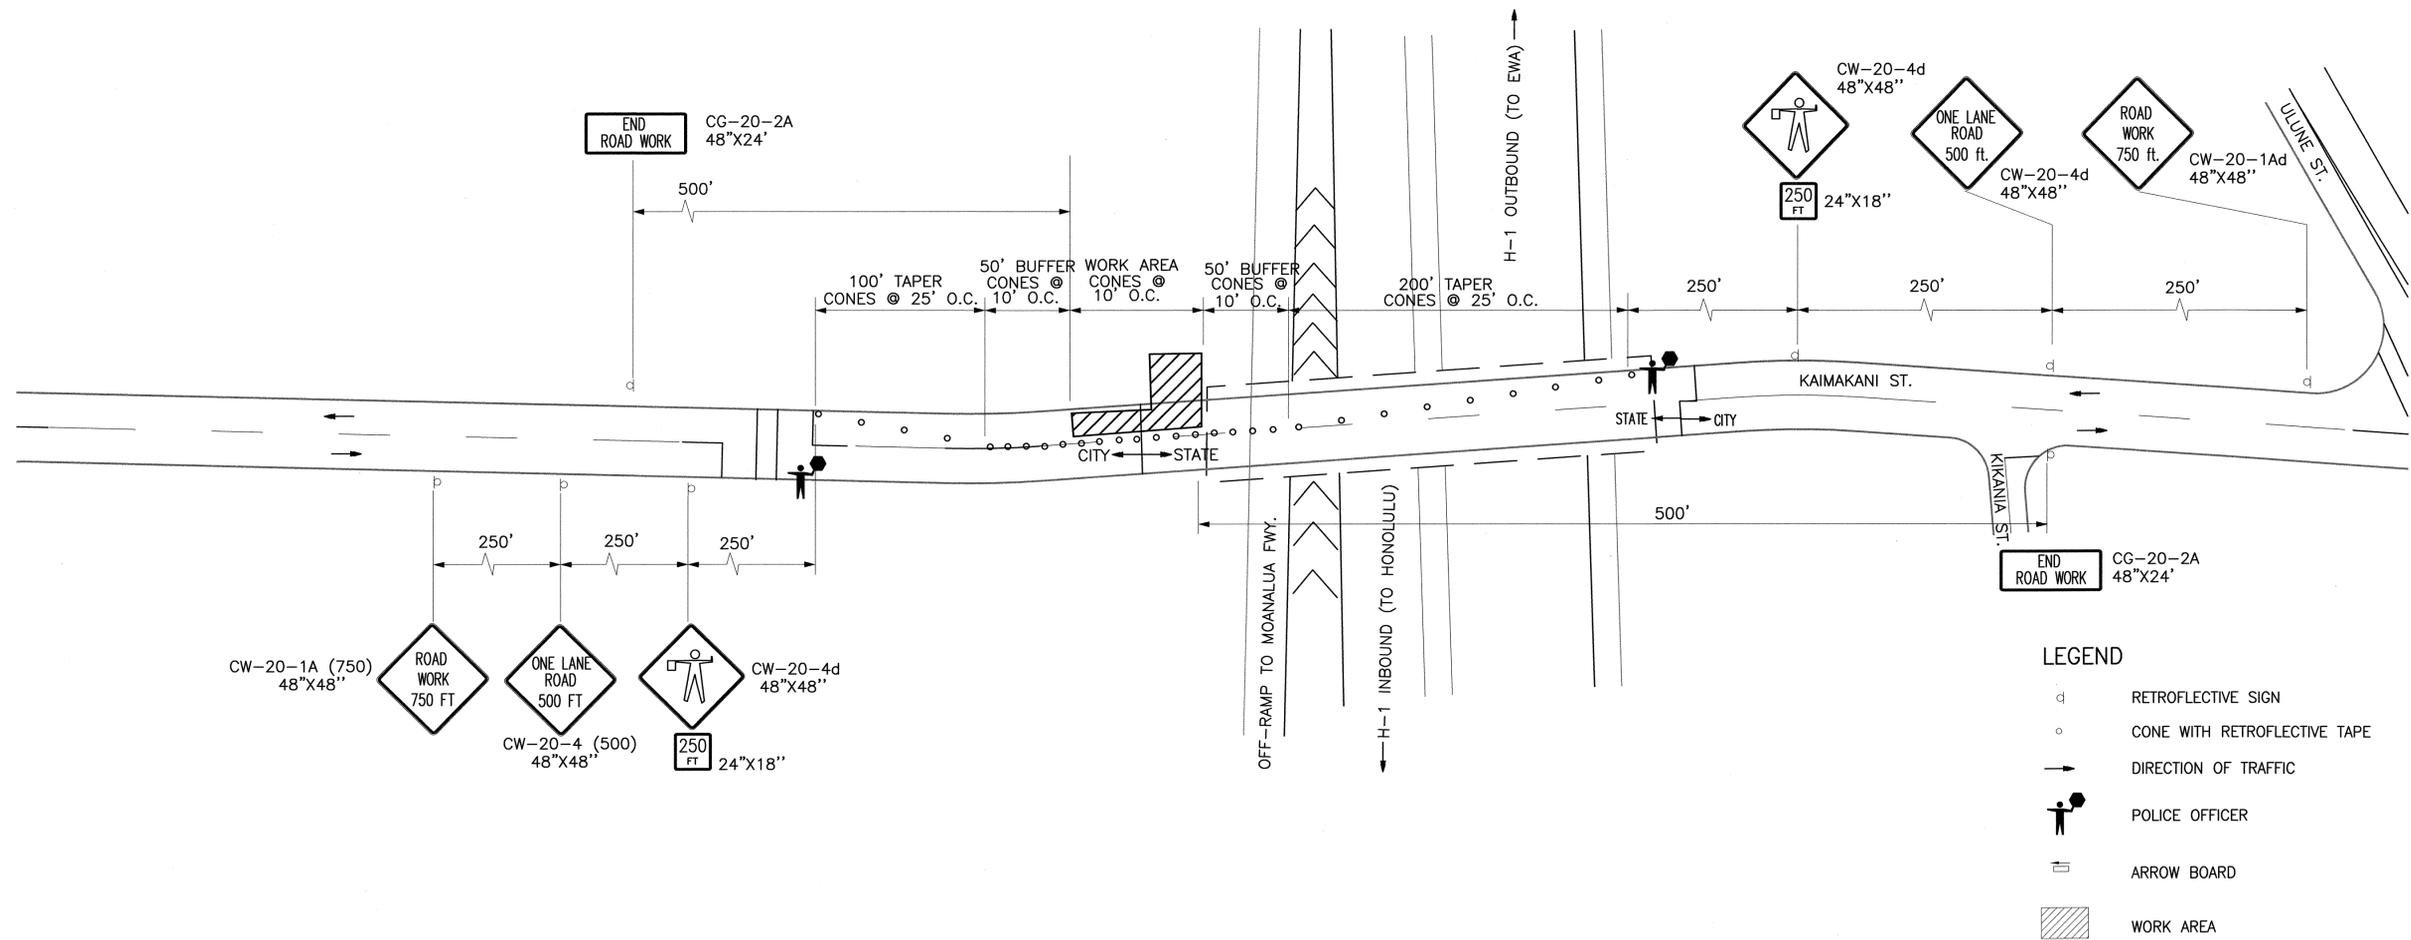


- LEGEND**
- ◻ RETROREFLECTIVE SIGN
 - CONE WITH RETROREFLECTIVE TAPE
 - DIRECTION OF TRAFFIC
 - 👮 POLICE OFFICER
 - ⇄ ARROW BOARD
 - ▨ WORK AREA

NOTE:
 THE CONTRACTOR SHALL SUBMIT TRAFFIC CONTROL PLANS FOR OVERHEAD INSTALLATION OF CONDUIT OR FIBER OPTIC CABLE REQUIRED FOR THE FOLLOWING SITES:
 1. KAIMAKANI
 2. MIDDLE STREET
 3. AHUA-KAUA
 4. HOUGHTAILING STREET

TRAFFIC CONTROL FOR THE OVERHEAD INSTALLATION WILL BE PAID FOR BY FORCE ACCOUNT UNDER "645.0300 - TRAFFIC CONTROL FOR OVERHEAD INSTALLATION."

TRAFFIC CONTROL PLAN-KAIMAKANI ST.

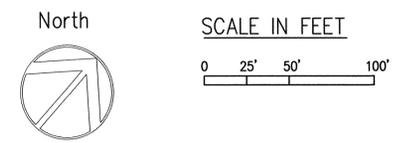

THIS WORK WAS PREPARED BY ME OR UNDER MY SUPERVISION

STATE OF HAWAII
 DEPARTMENT OF TRANSPORTATION
 HIGHWAYS DIVISION

TRAFFIC CONTROL PLAN
KAIMAKANI ST.


TRAFFIC MANAGEMENT SYSTEM CCTV PHASE 1
 F.A.P. NO. NH-0300(107)

SCALE: 1"=50' DATE: 08-15-06

SHEET No. TC-1 OF 3 SHEETS

FN: 98-46(98-46.11)drawings\TC-1-2000.dwg


FED. ROAD DIST. NO.	STATE	FEDERAL AID PROJ. NO.	FISCAL YEAR	SHEET NO.	TOTAL SHEETS
HAWAII	HAW.	NH-0300(107)	2006	56	83

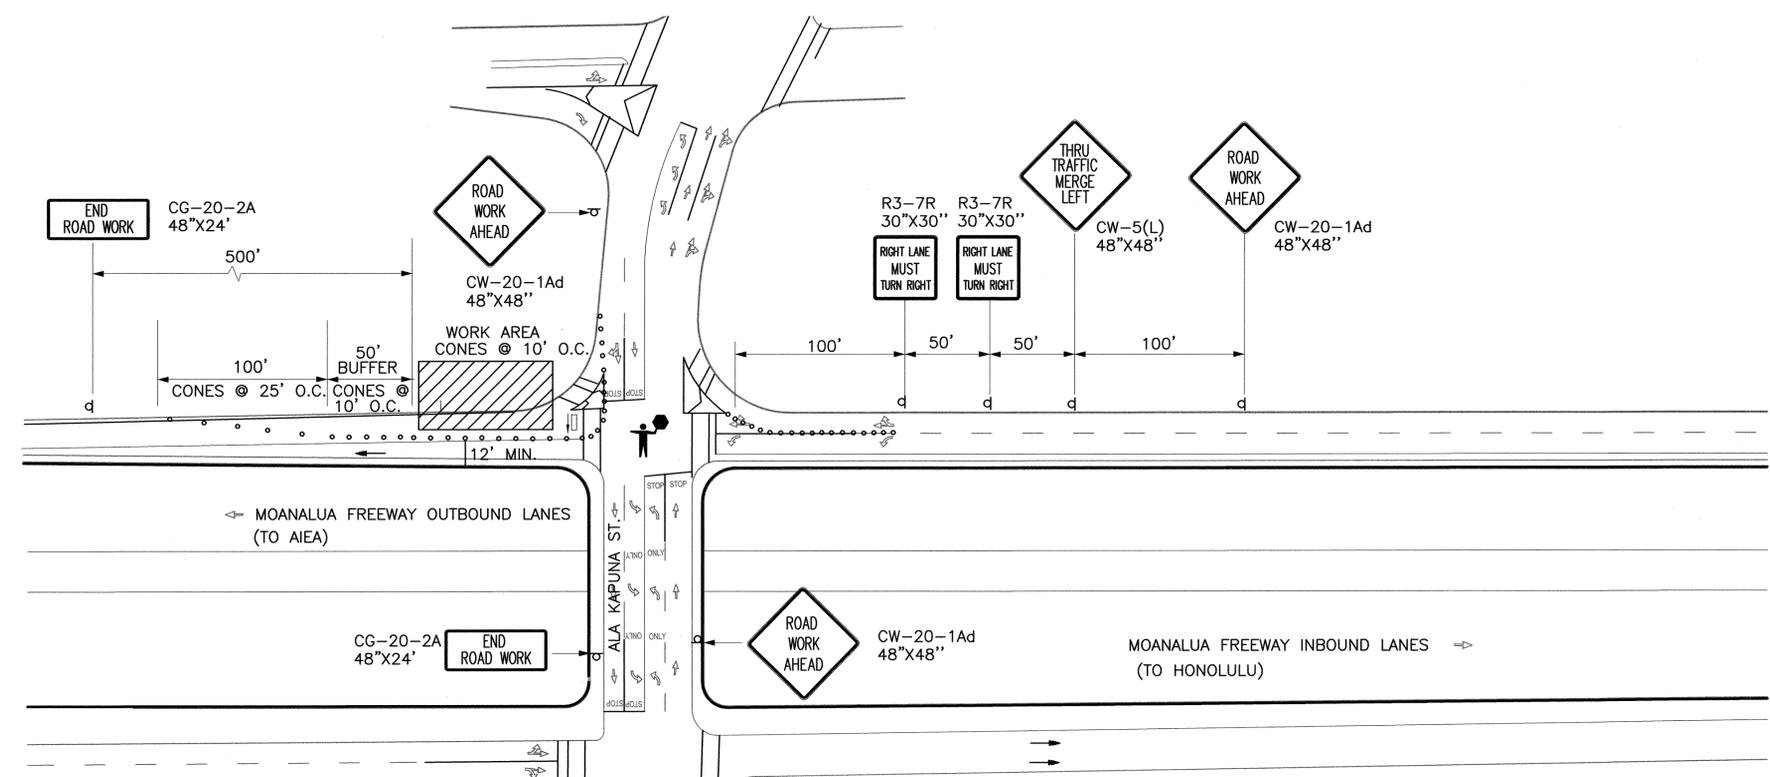

LEGEND

- d RETROFLECTIVE SIGN
- o CONE WITH RETROFLECTIVE TAPE
- DIRECTION OF TRAFFIC
- POLICE OFFICER
- ARROW BOARD
- WORK AREA

TRAFFIC CONTROL PLAN-ALA KAPUNA ST.

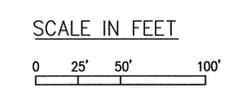

Neal H. Kasamoto
THIS WORK WAS PREPARED BY ME OR UNDER MY SUPERVISION

STATE OF HAWAII
DEPARTMENT OF TRANSPORTATION
HIGHWAYS DIVISION

TRAFFIC CONTROL PLAN
ALA KAPUNA ST.


TRAFFIC MANAGEMENT SYSTEM CCTV PHASE 1
F.A.P. NO. NH-0300(107)

SCALE: 1"=50' DATE: 08-15-06

SHEET No. TC-2 OF 3 SHEETS


File: 96-46(96-46.11)drawings\TC-2-2000.dwg

FED. ROAD DIST. NO.	STATE	FEDERAL AID PROJ. NO.	FISCAL YEAR	SHEET NO.	TOTAL SHEETS
HAWAII	HAW.	NH-0300(107)	2006	57	83

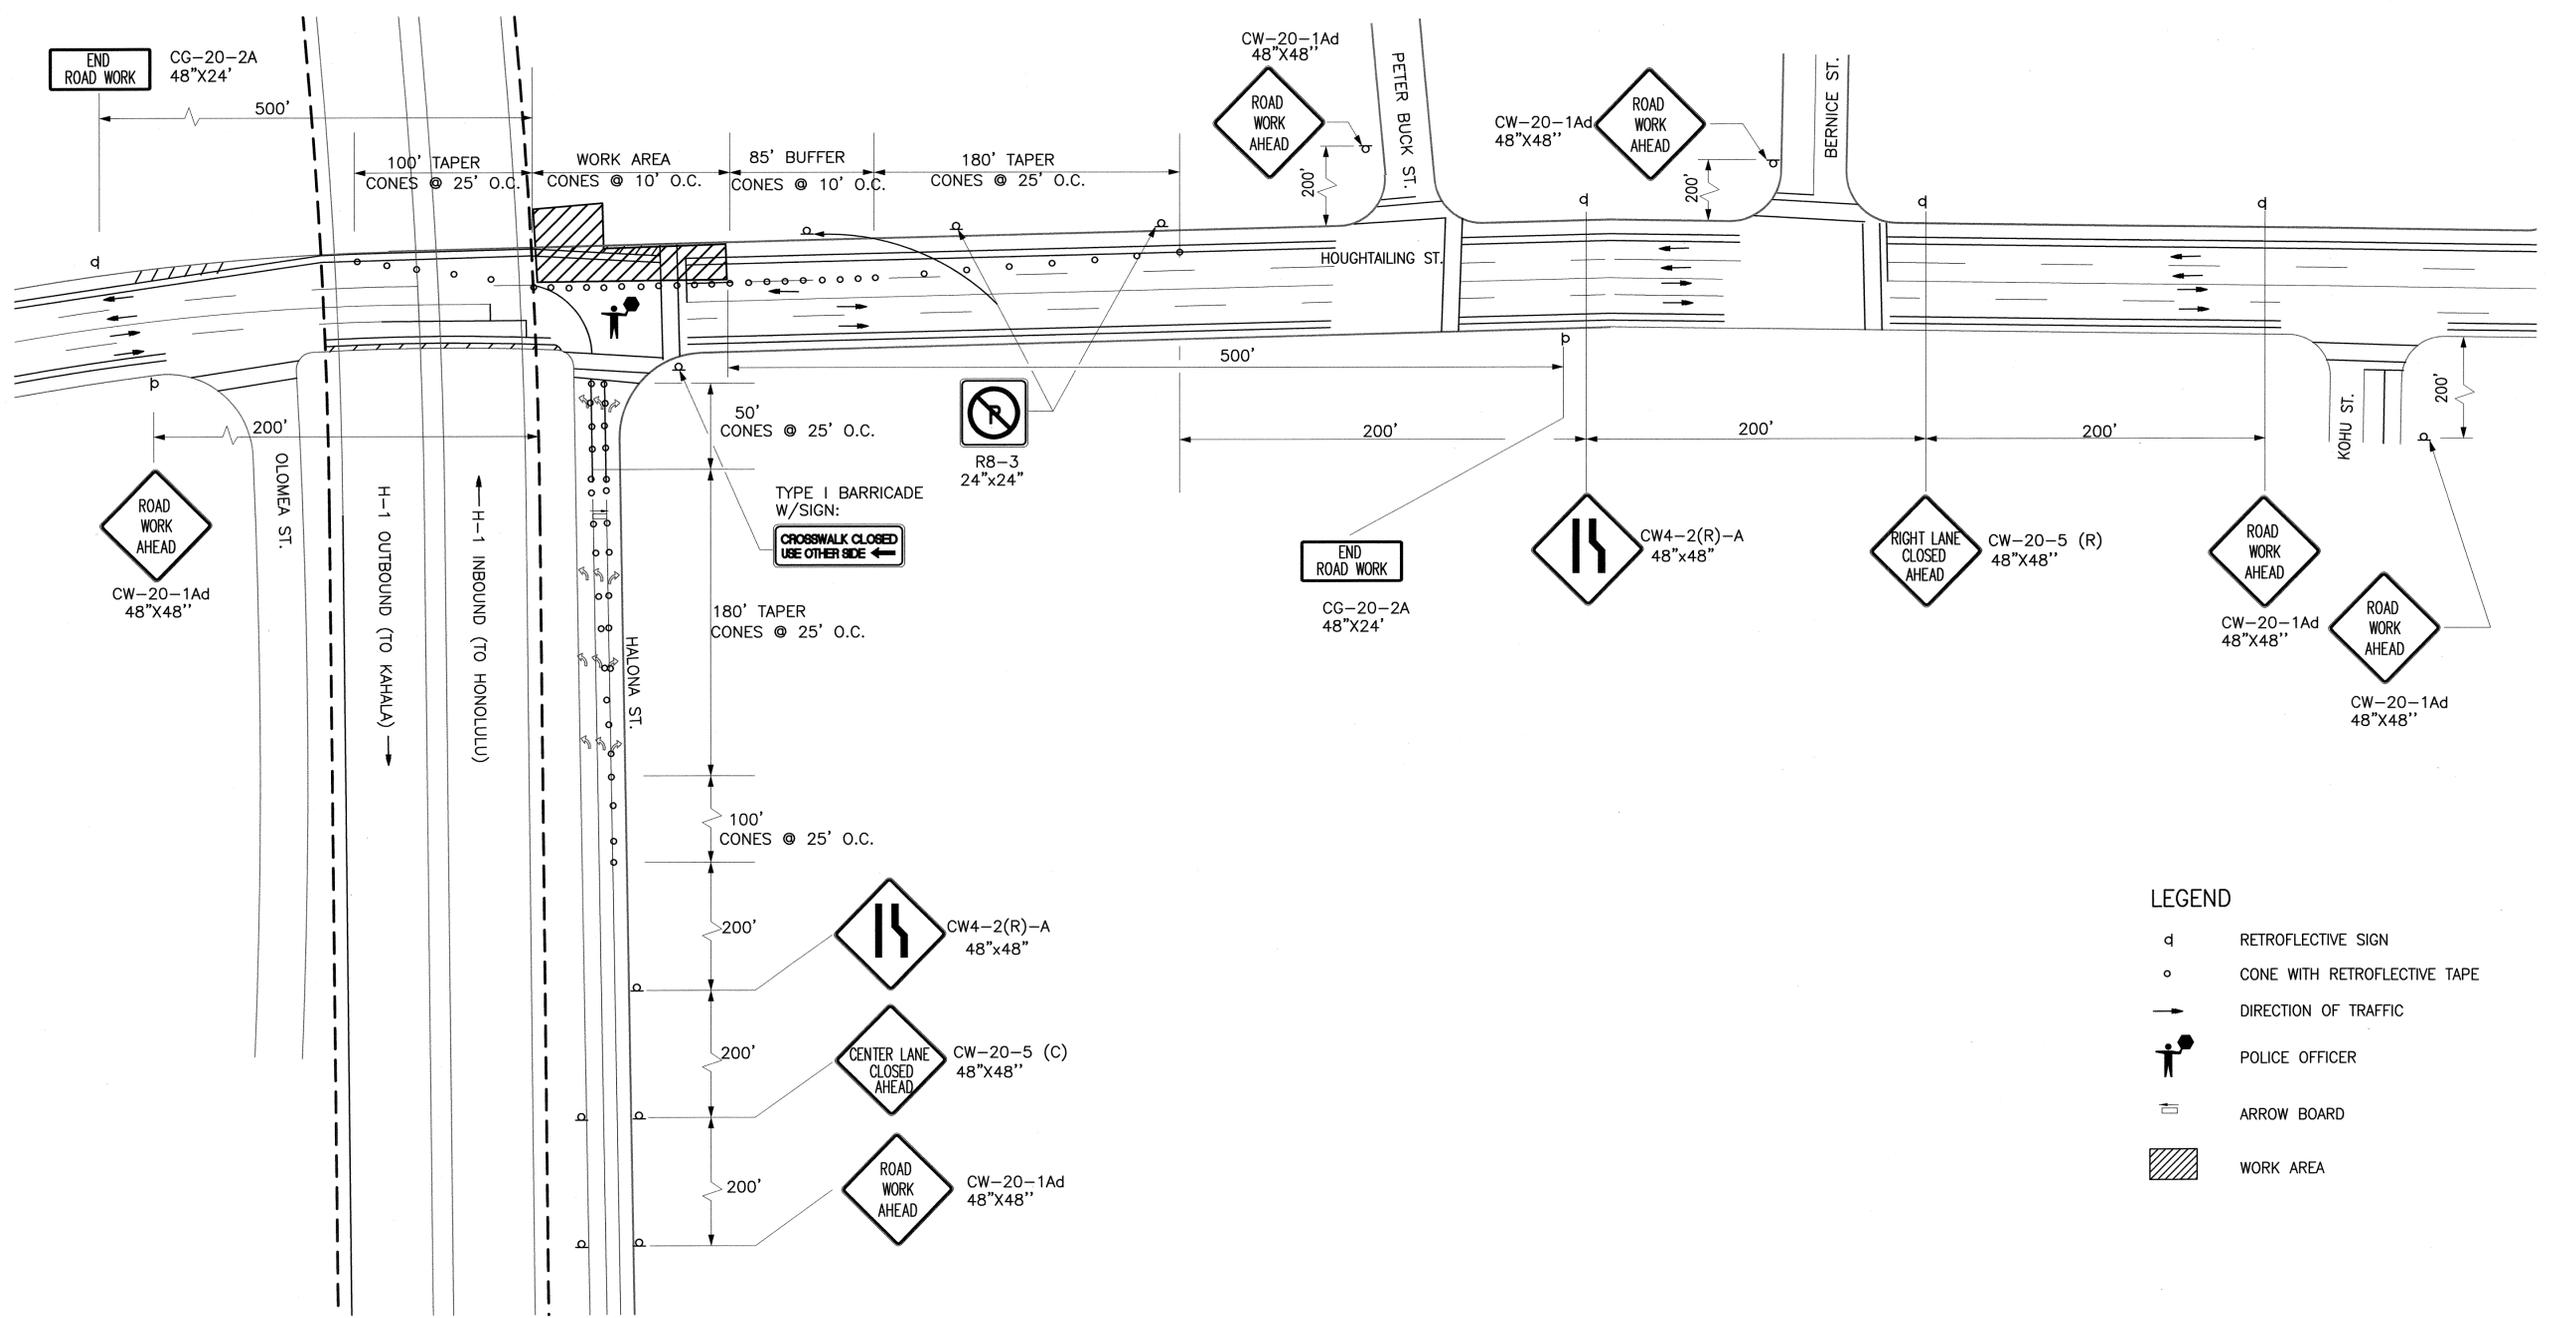

- LEGEND**
- ◊ RETROFLECTIVE SIGN
 - CONE WITH RETROFLECTIVE TAPE
 - DIRECTION OF TRAFFIC
 - 👮 POLICE OFFICER
 - ⇄ ARROW BOARD
 - ▨ WORK AREA

TRAFFIC CONTROL PLAN-HOUGHTAILING ST.

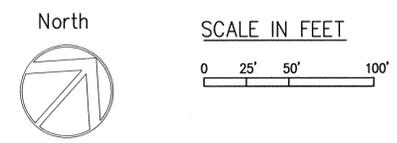

STATE OF HAWAII
DEPARTMENT OF TRANSPORTATION
HIGHWAYS DIVISION

**TRAFFIC CONTROL PLAN
HOUGHTAILING ST.**

TRAFFIC MANAGEMENT SYSTEM CCTV PHASE 1
F.A.P. NO. NH-0300(107)

SCALE: 1"=50' DATE: 08-15-06

SHEET No. TC-3 OF 3 SHEETS

FN: 96-46196-46.11\drawings\TC-3-2000.dwg