



FED. ROAD DIST. NO.	STATE	FEDERAL AID PROJ. NO.	FISCAL YEAR	SHEET NO.	TOTAL SHEETS
HAWAII	HAW.	IM-0300(115)	2009	36	36

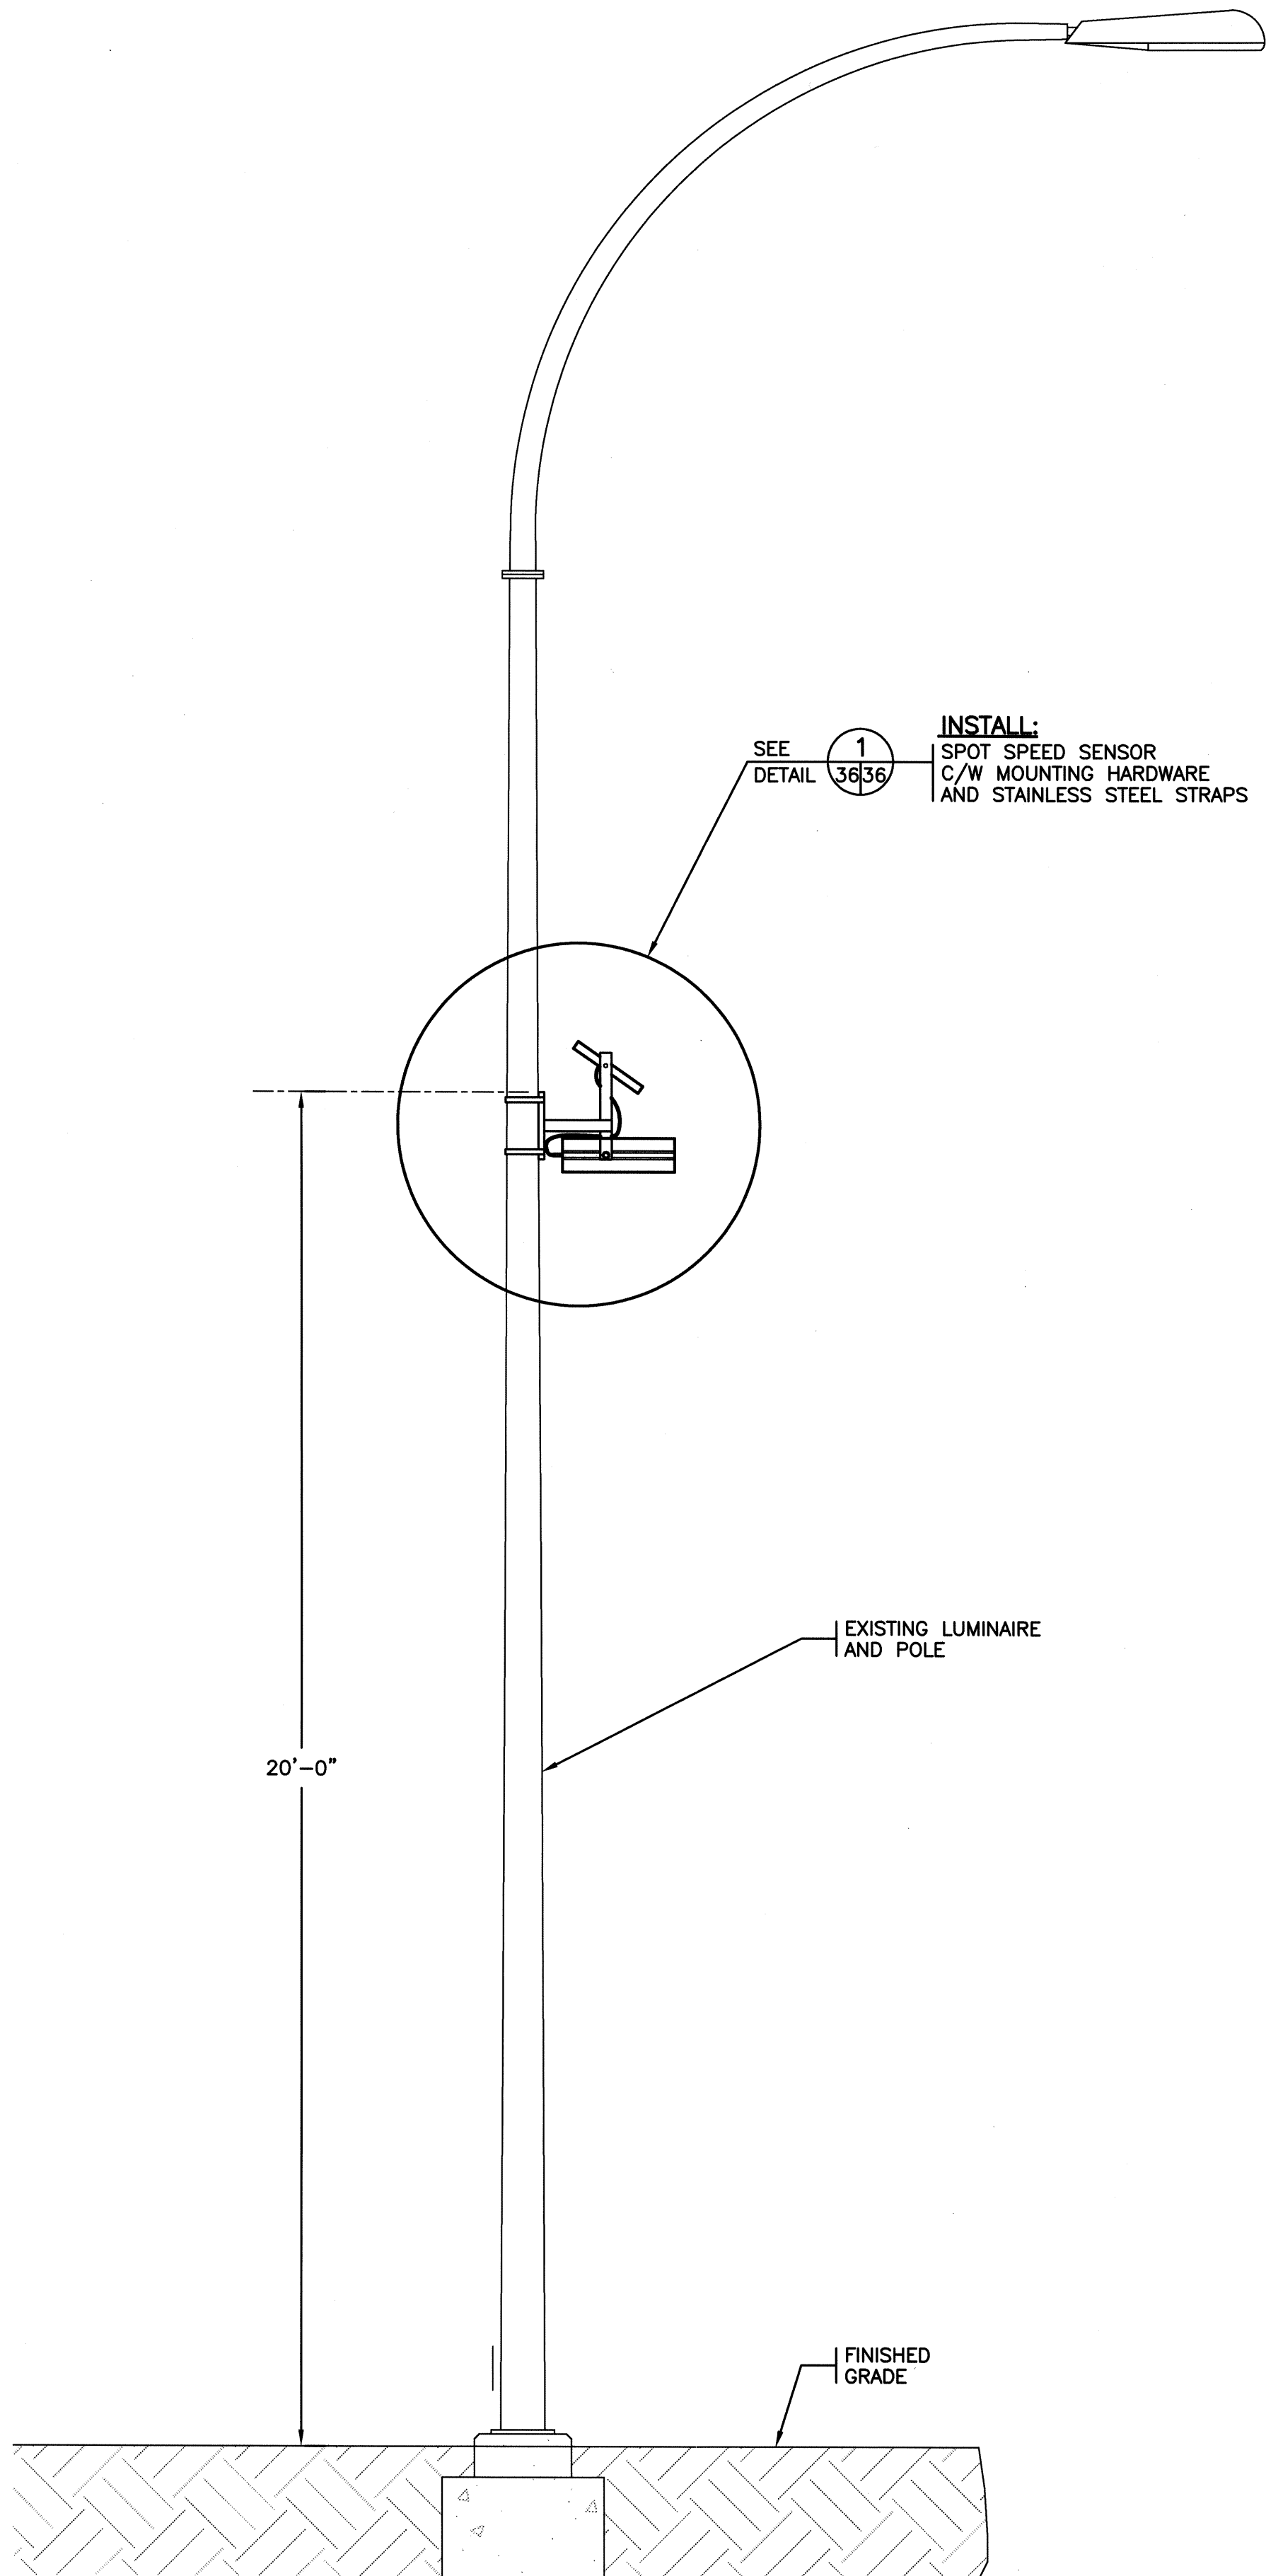

1 TYPICAL ELEVATION
50 30 1 1/2" = 1'-0" (APPROX)

0 1/2" = 1'-0" 5'

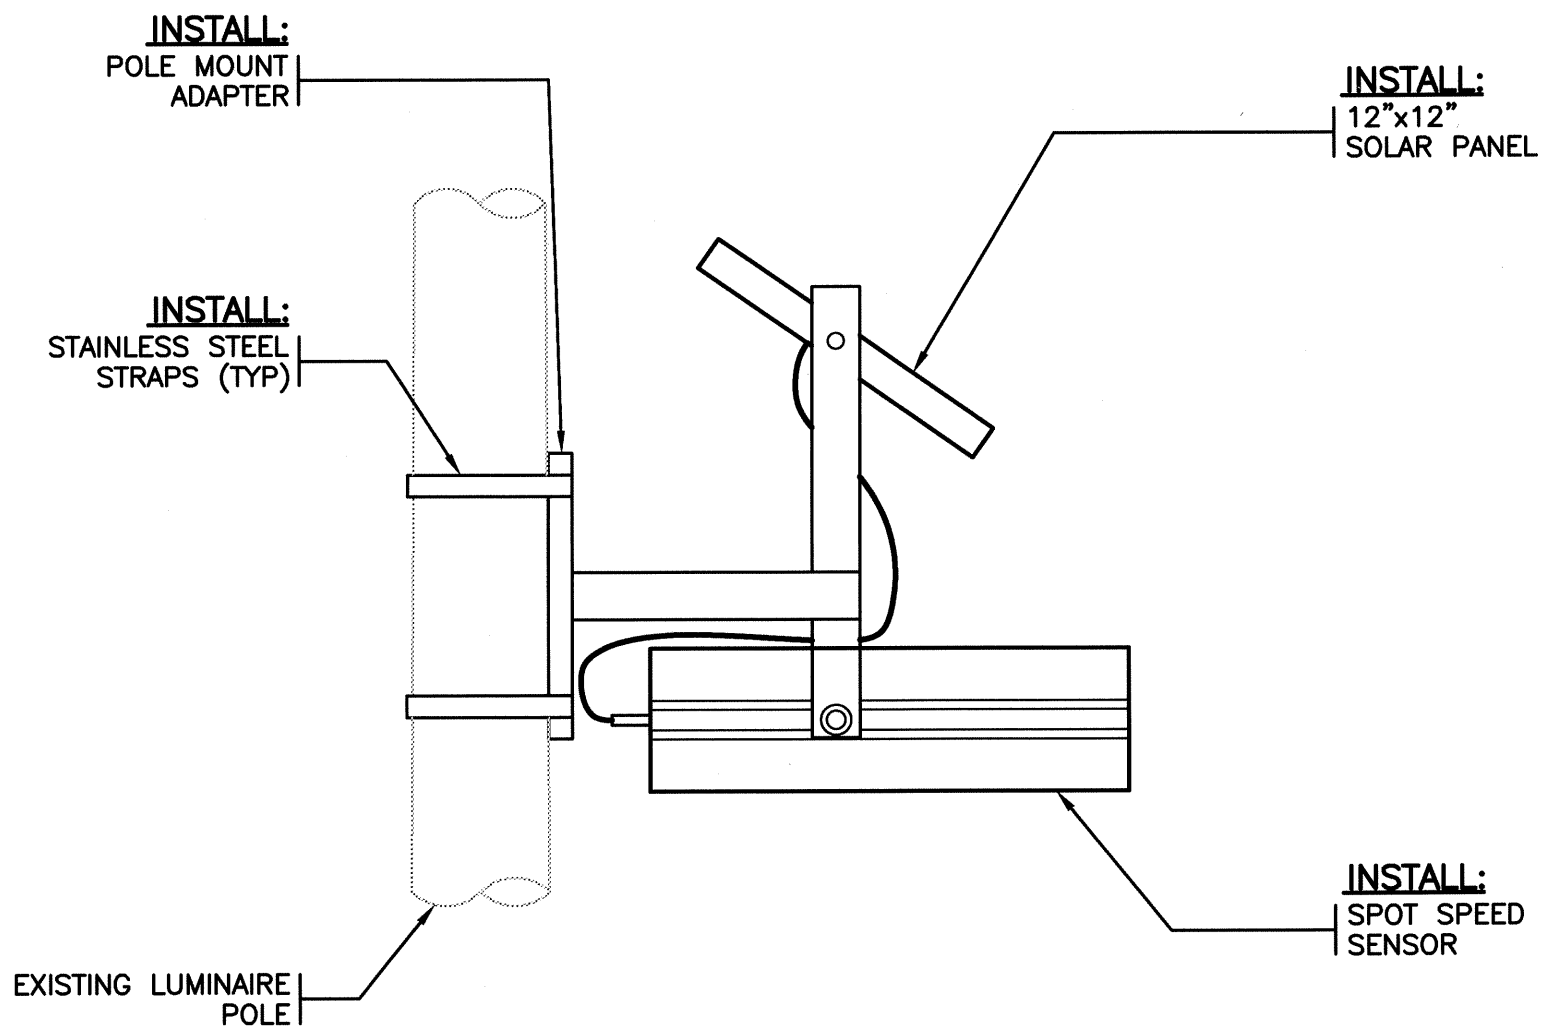

1 DETAIL - SPOT SPEED ASSEMBLY
30 30 1 1/2" = 1'-0" (APPROX)

0 1-1/2" = 1'-0" 2'

ALL EQUIPMENT IS EXISTING
UNLESS NOTED OTHERWISE

STATE OF HAWAII
DEPARTMENT OF TRANSPORTATION
HIGHWAYS DIVISION


**DETAILS
SPOT SPEED SENSOR**

FREEWAY MANAGEMENT SYSTEM PHASE 1B
TRAVELER INFORMATION SYSTEM, UNIT 3
ITS EQUIPMENT INSTALLATION

F.A.P. NO. IM-0300(115)

SCALE: AS NOTED DATE: DEC 2008

SHEET No. E-30 OF 36 SHEETS

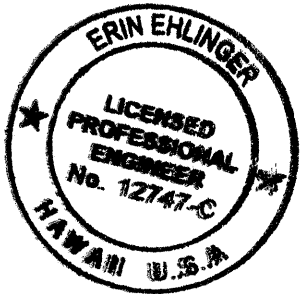

Erin Ehlinger
THIS WORK WAS PREPARED BY ME
OR UNDER MY SUPERVISION