




FED. ROAD DIST. NO.	STATE	FED. AID PROJ. NO.	FISCAL YEAR	SHEET NO.	TOTAL SHEETS
HAWAII	HAW.	1M-0300(138)	2014	218	220

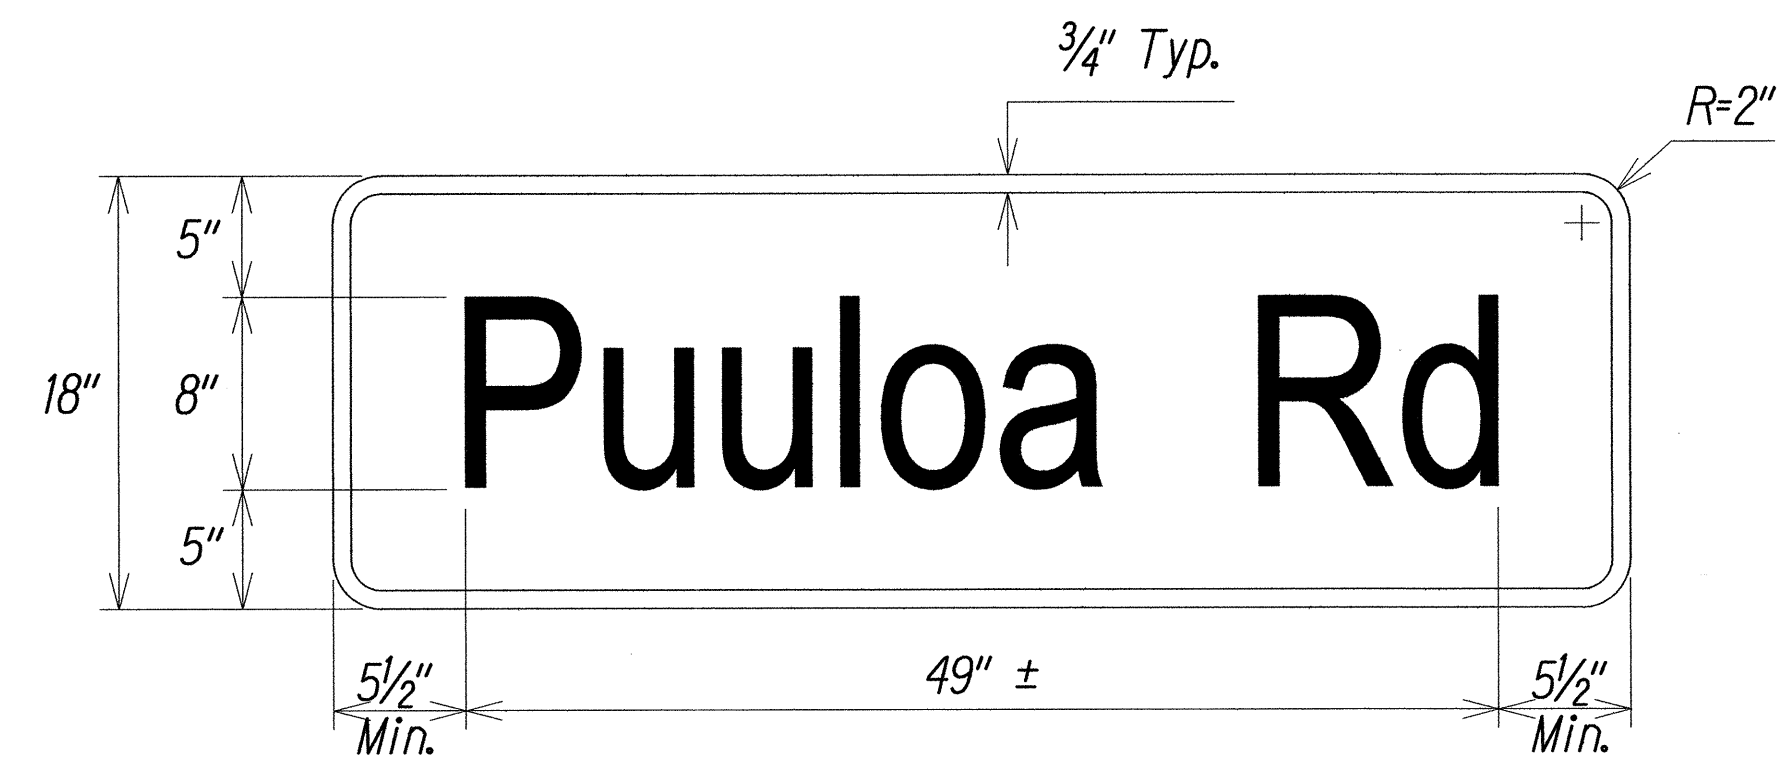


SIGN DI-3(1)
Not To Scale

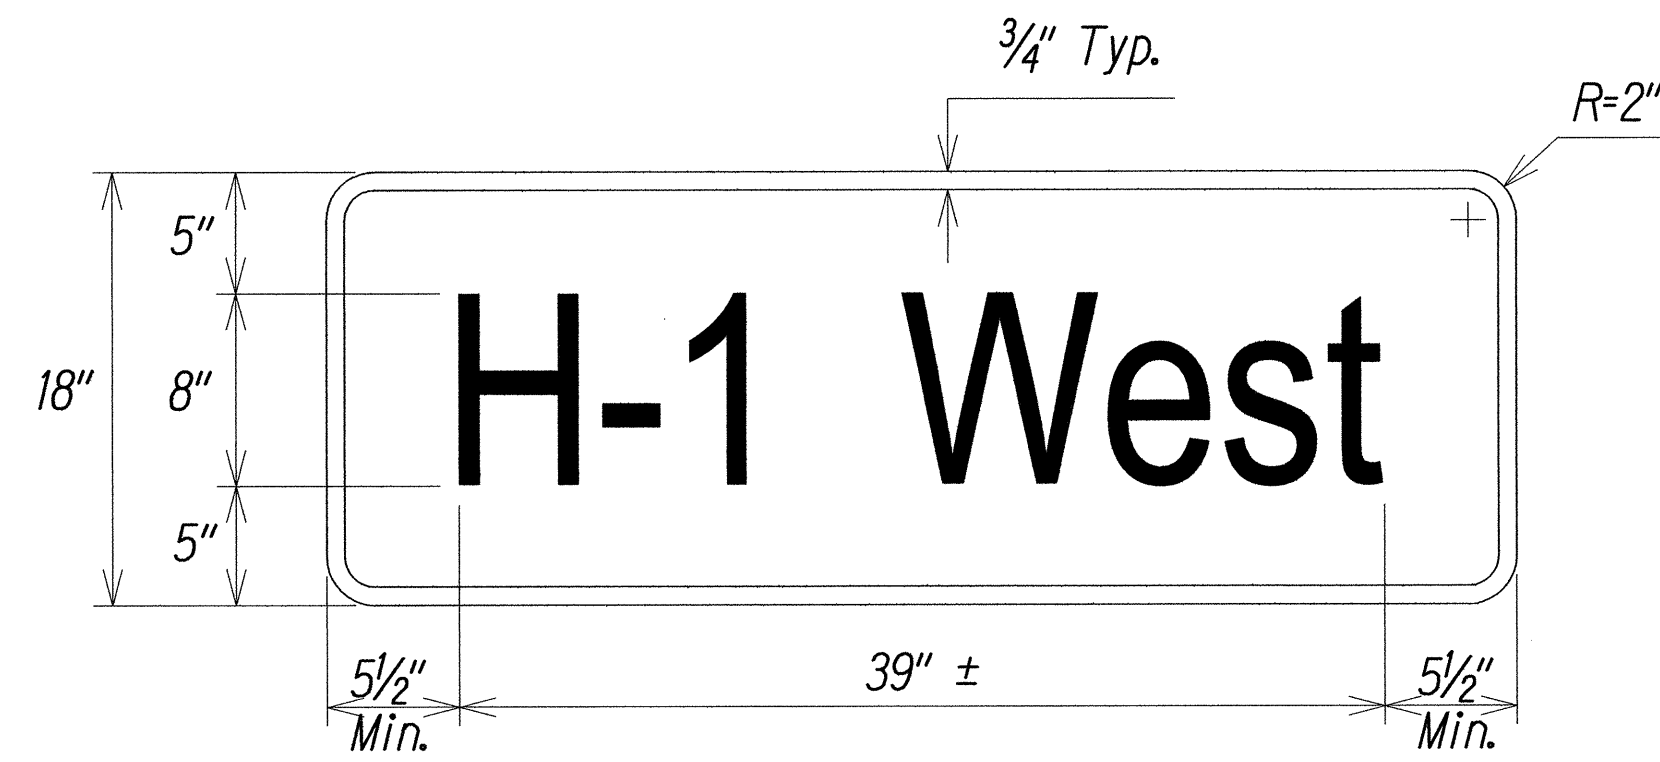


SIGN DI-3(2)
Not To Scale

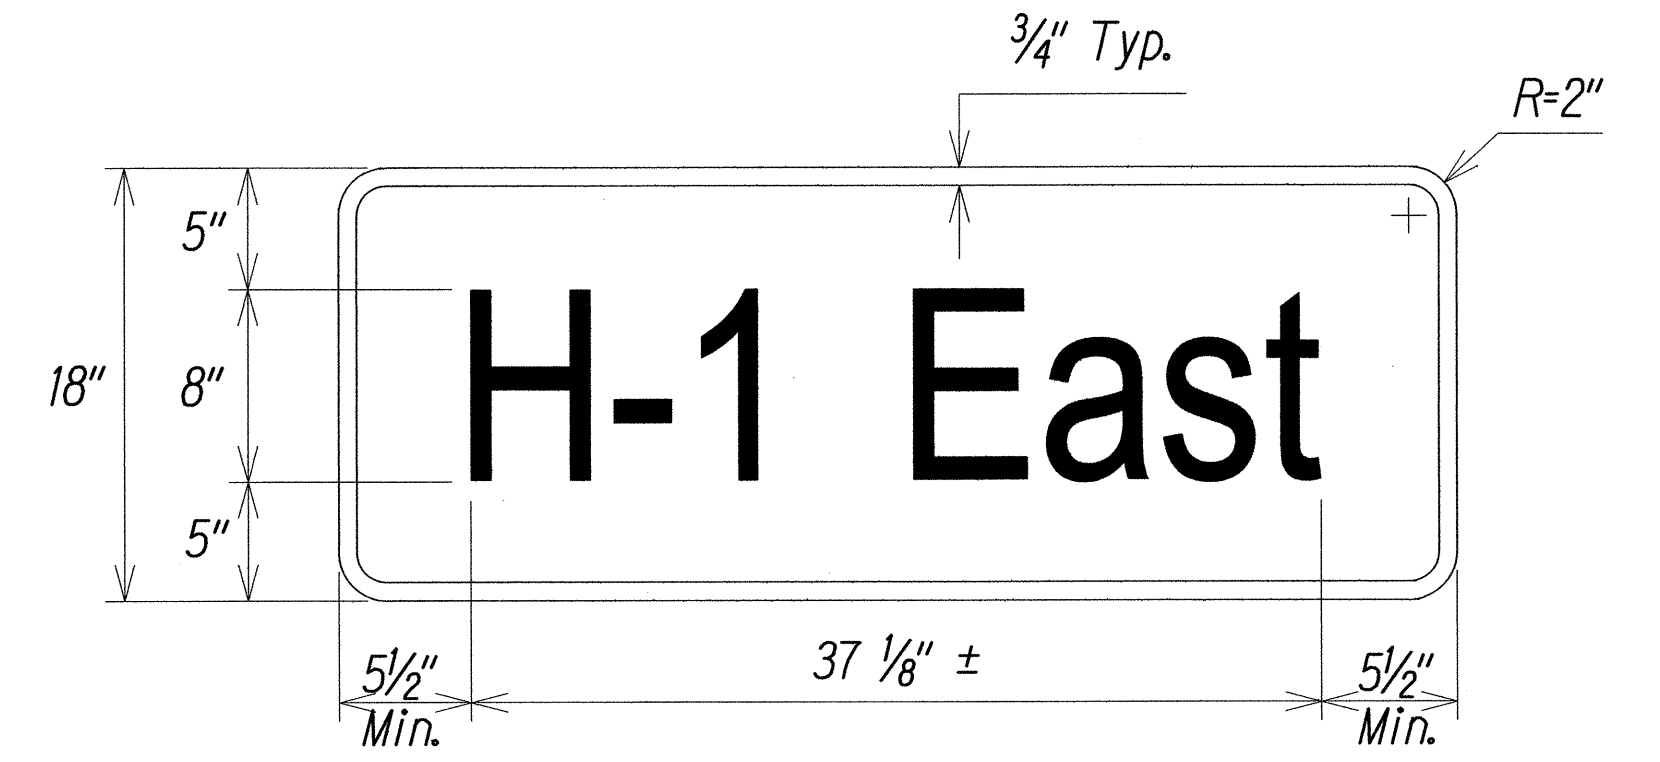


SIGN DI-3(3)
Not To Scale

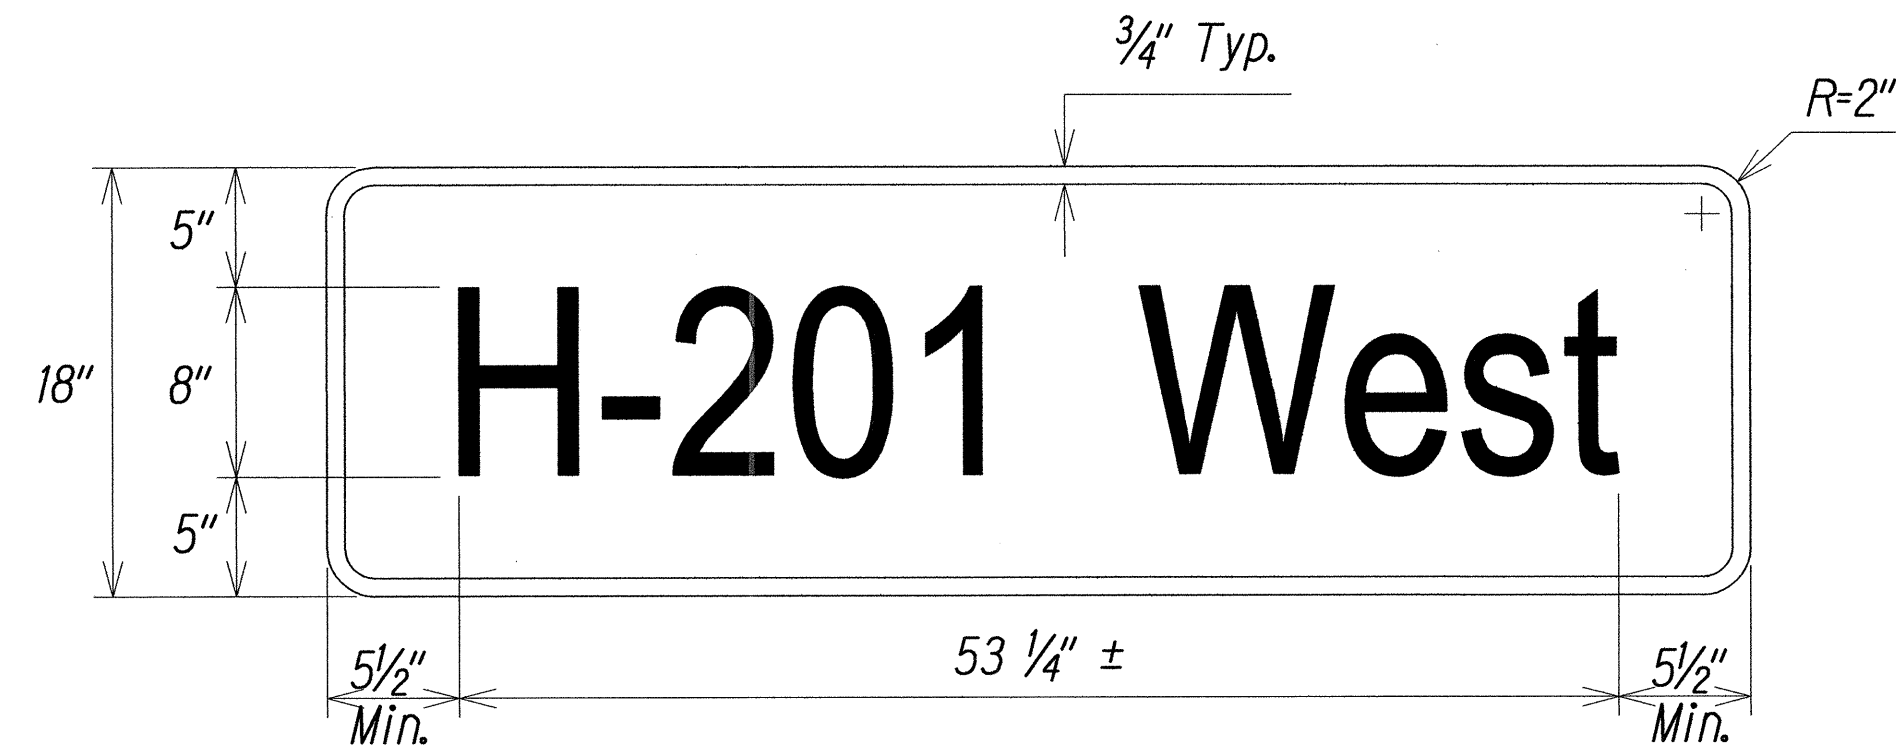

SIGN DI-3(4)
Not To Scale

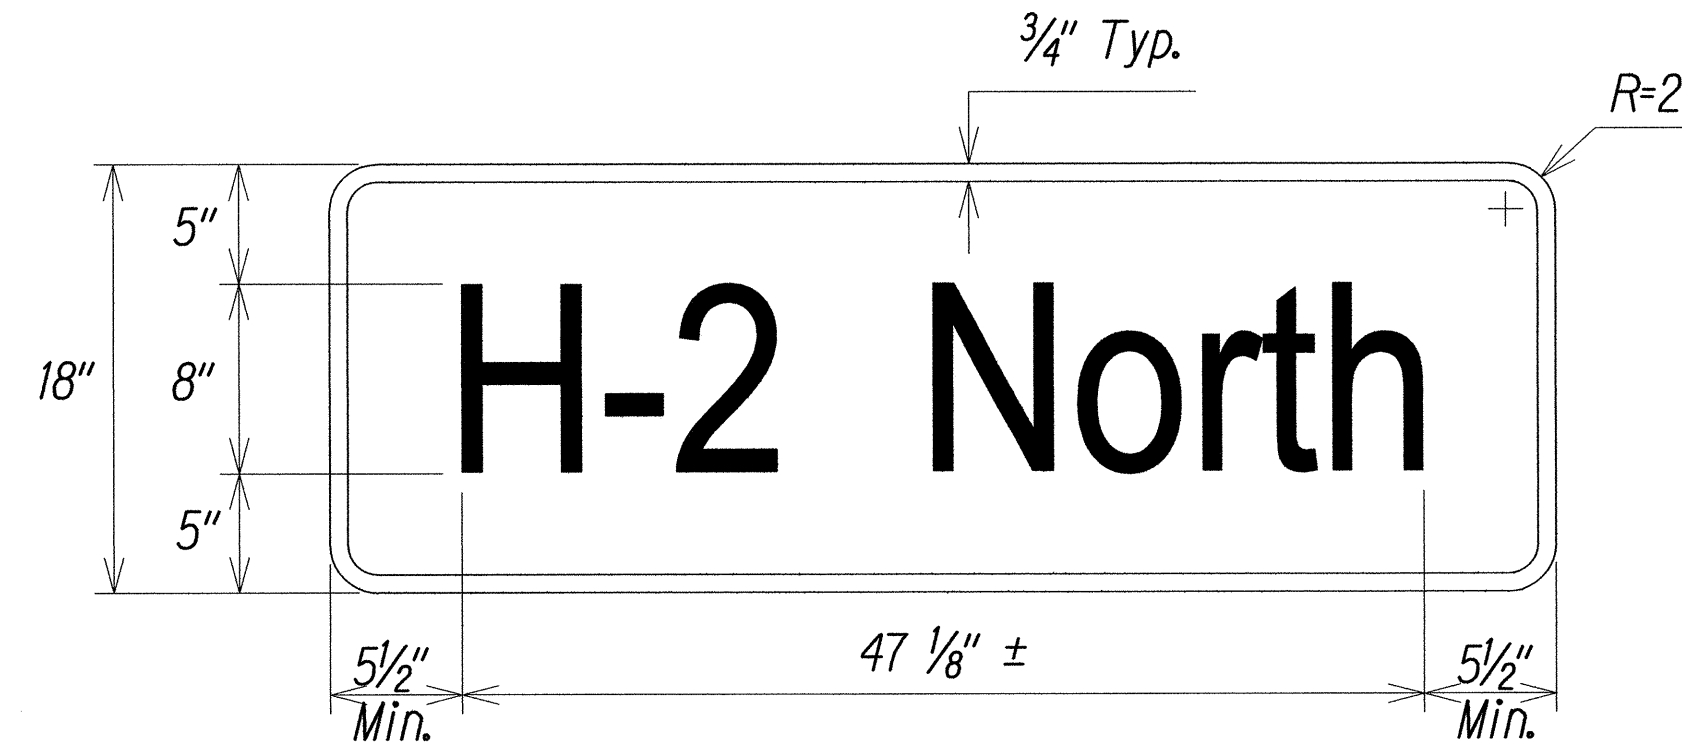

SIGN DI-3(5)
Not To Scale

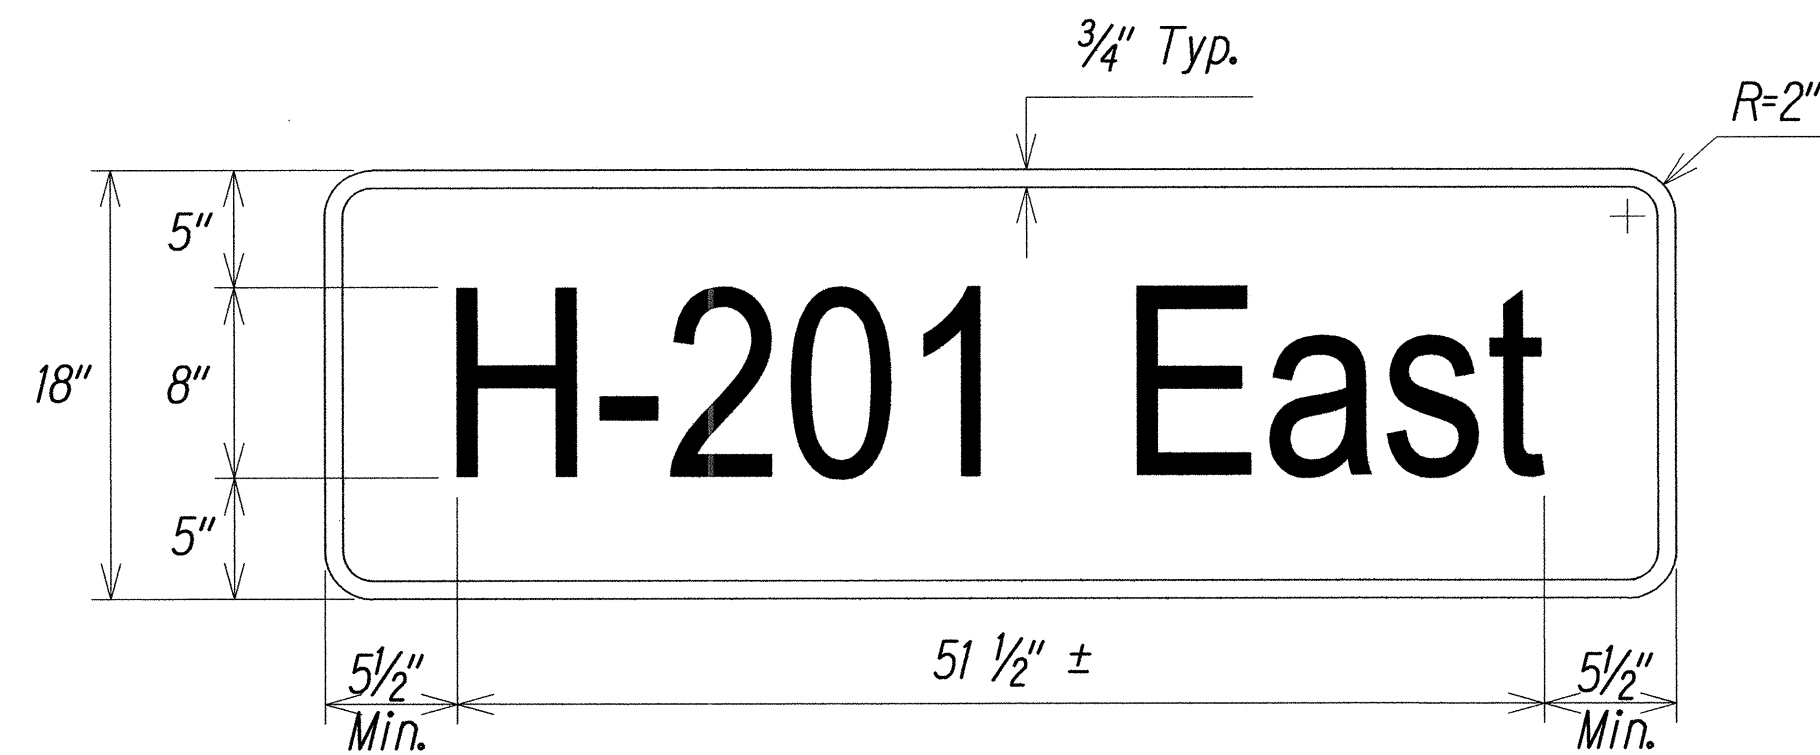

SIGN DI-3(6)
Not To Scale



SIGN DI-3(7)
Not To Scale

Notes: Background - Orange (Retroreflective)
Legend - Black
Series D 2000 Standard Alphabets

STREET NAME SIGN DETAILS - 1
Not To Scale

0 1 2
LINE IS 2 INCHES AT FULL SIZE
(If not 2 inches: scale accordingly)

NEAL H. KASAMOTO
LICENSED PROFESSIONAL ENGINEER
No. 6931-C
HAWAII, U.S.A.

THIS WORK WAS PREPARED BY ME OR UNDER MY SUPERVISION AND CONSTRUCTION OF THIS PROJECT WILL BE UNDER MY OBSERVATION AS DEFINED IN HAW. TITLE 16, CHAPTER 115, RULES OF THE BOARD OF PROFESSIONAL ENGINEERS, ARCHITECTS AND SURVEYORS, STATE OF HAWAII.

STATE OF HAWAII
DEPARTMENT OF TRANSPORTATION
HIGHWAYS DIVISION


STREET NAME SIGN DETAILS - 1

Freeway Management System, Interstate H-1, H-2 & Moanalua Freeway (H-201)
Phase 1C, Part 2
Federal Aid Project No. 1M-0300(138)


Scale: NTS Date: 8/7/14

SHEET No.TC3.1 OF 3 SHEETS


FED. ROAD DIST. NO.	STATE	FED. AID PROJ. NO.	FISCAL YEAR	SHEET NO.	TOTAL SHEETS
HAWAII	HAW.	1M-0300(138)	2014	219	220

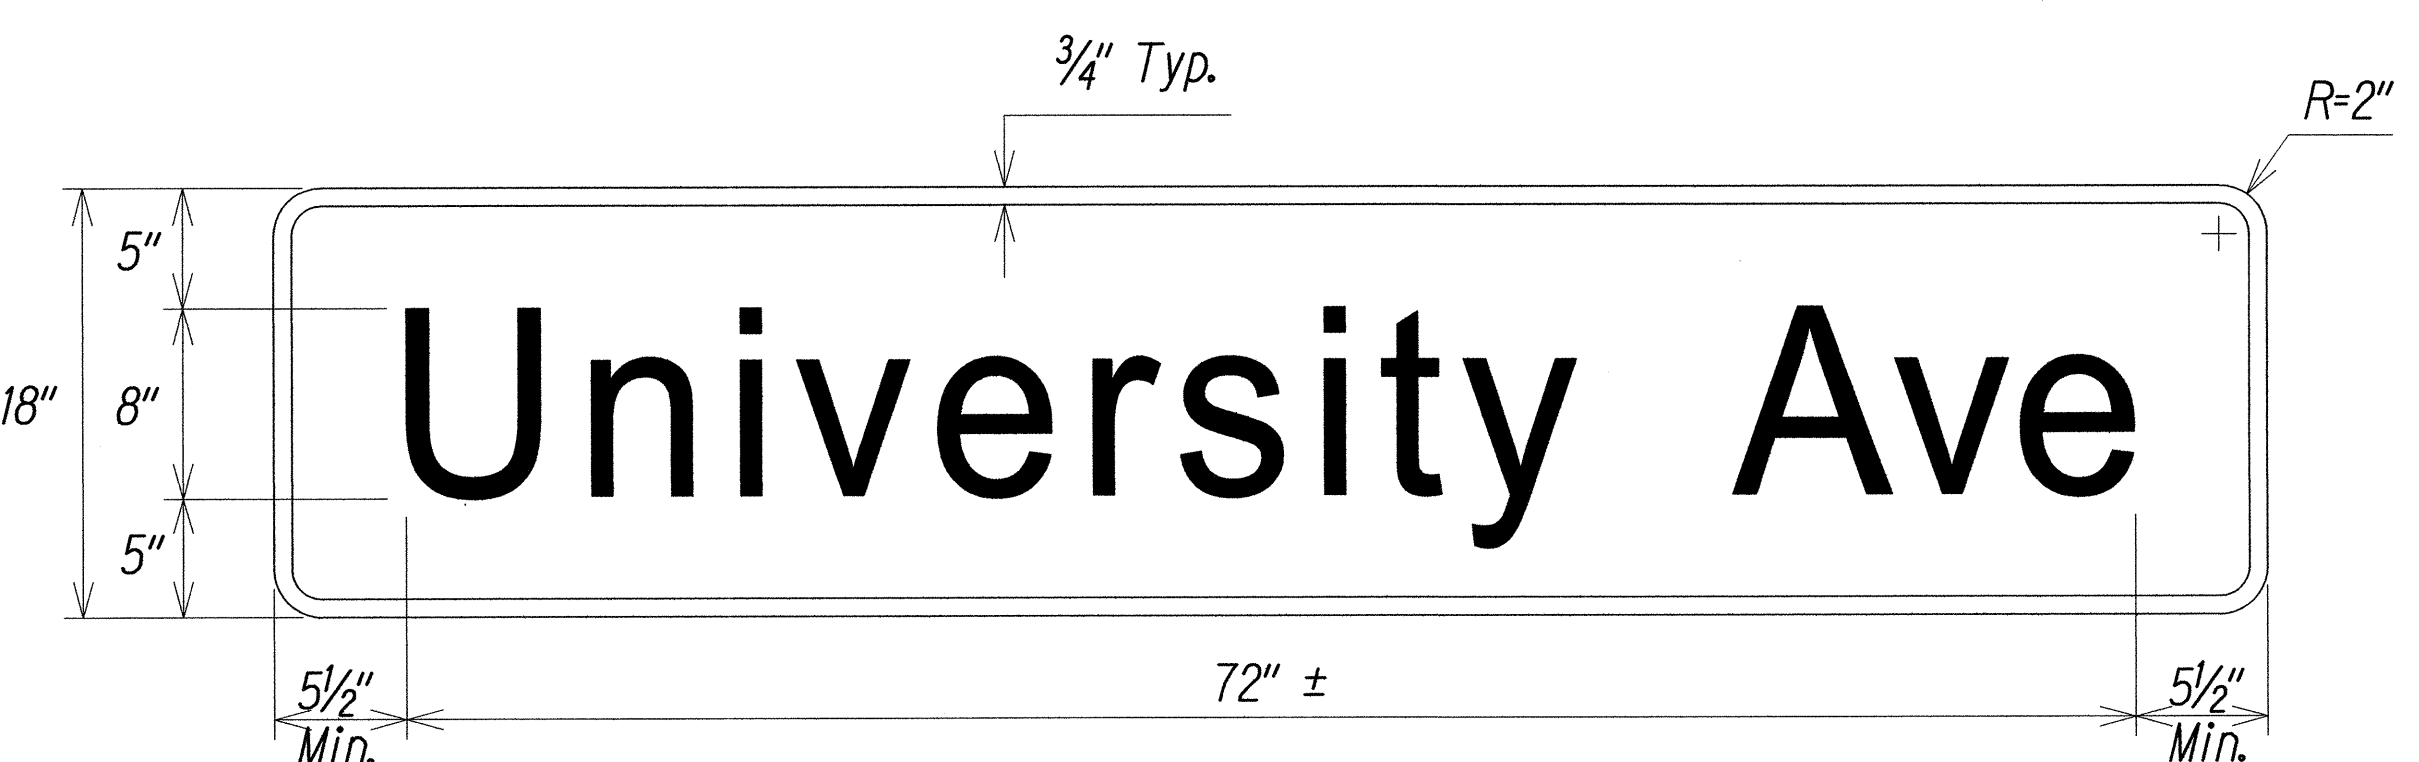


SIGN DI-3(8)
Not To Scale

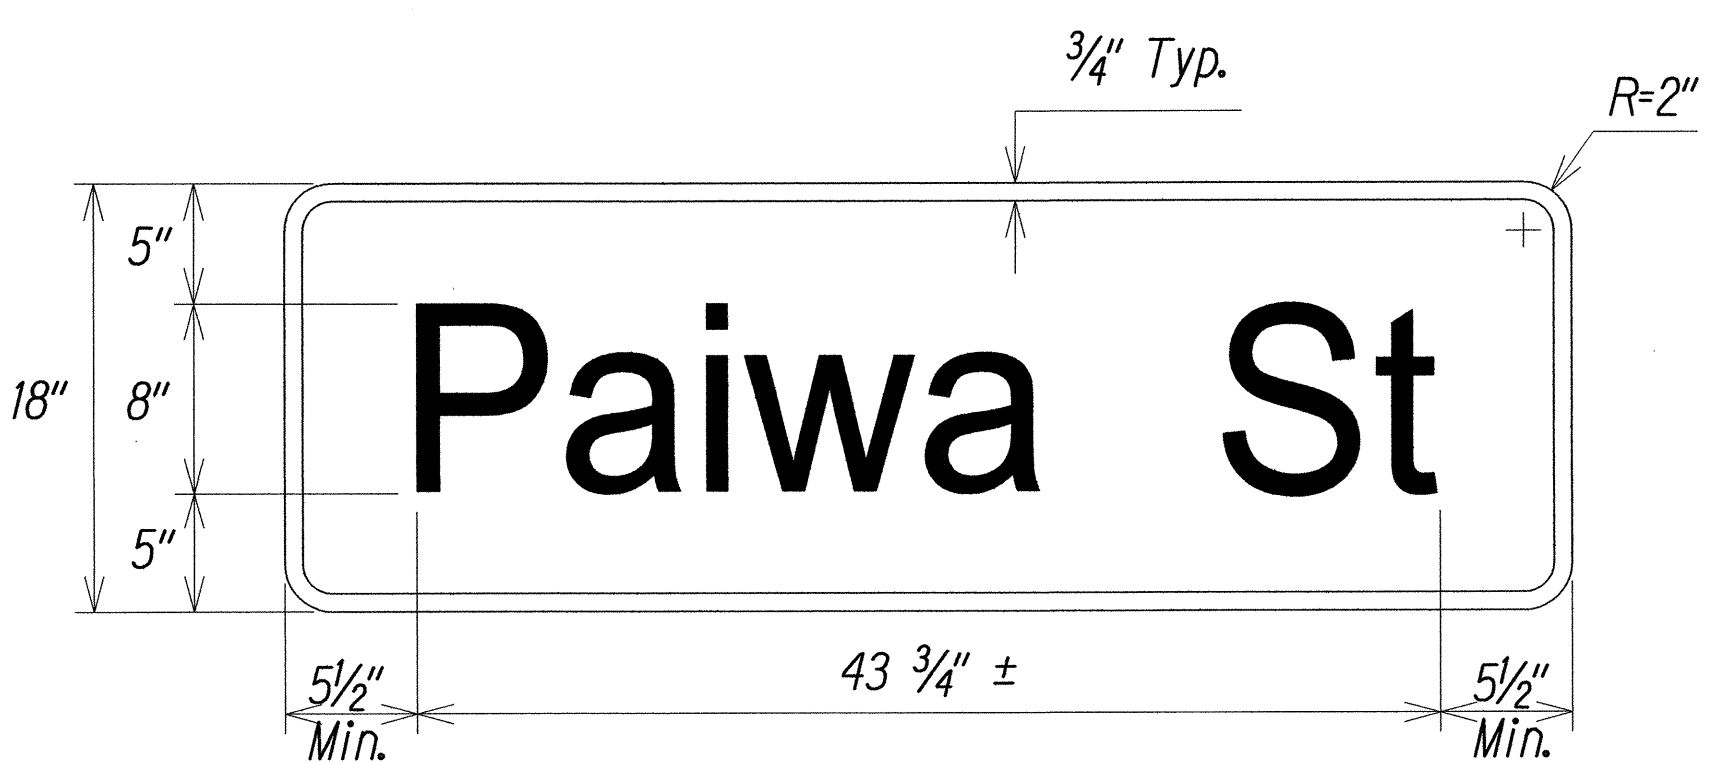


SIGN DI-3(9)
Not To Scale

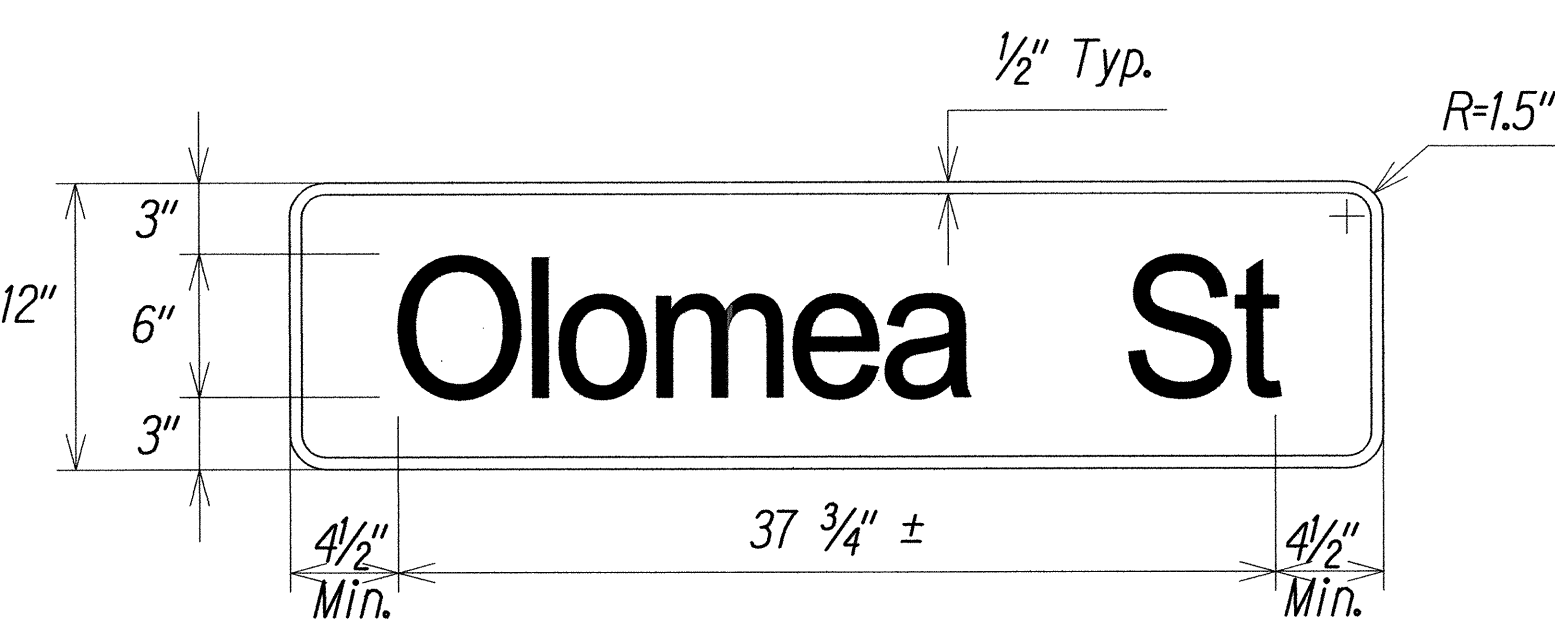


SIGN DI-3(10)
Not To Scale

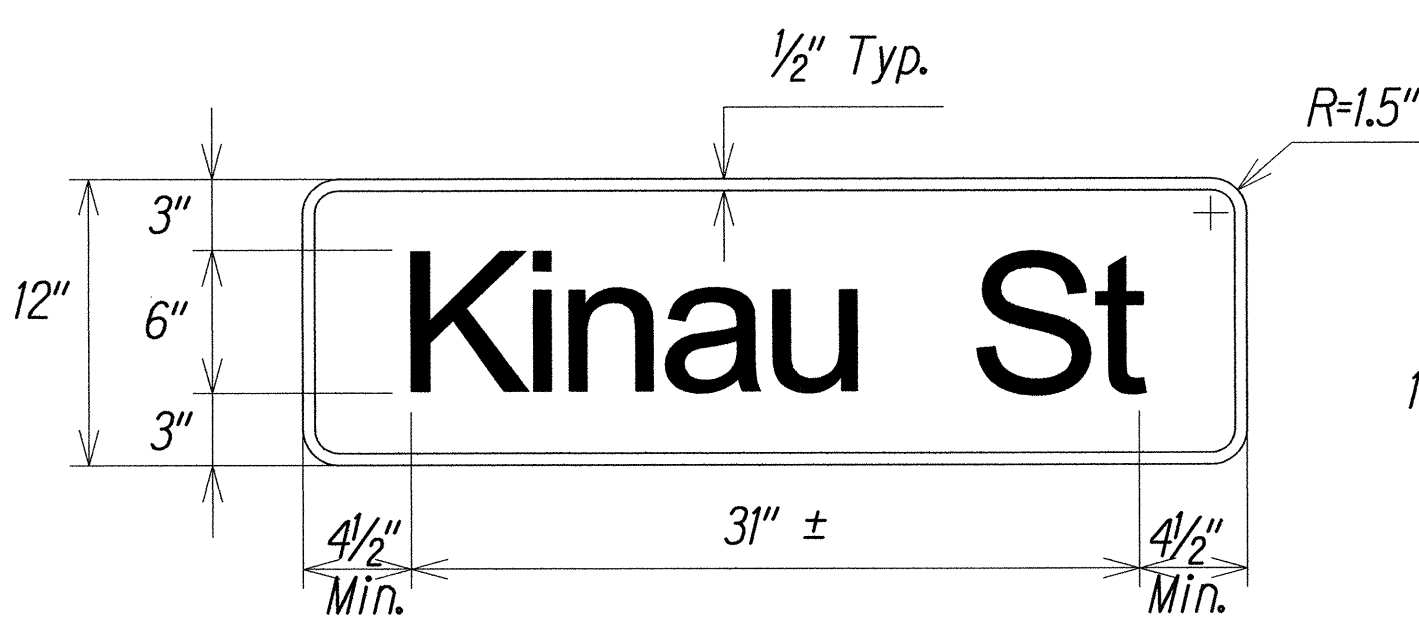


SIGN DI-3(11)
Not To Scale

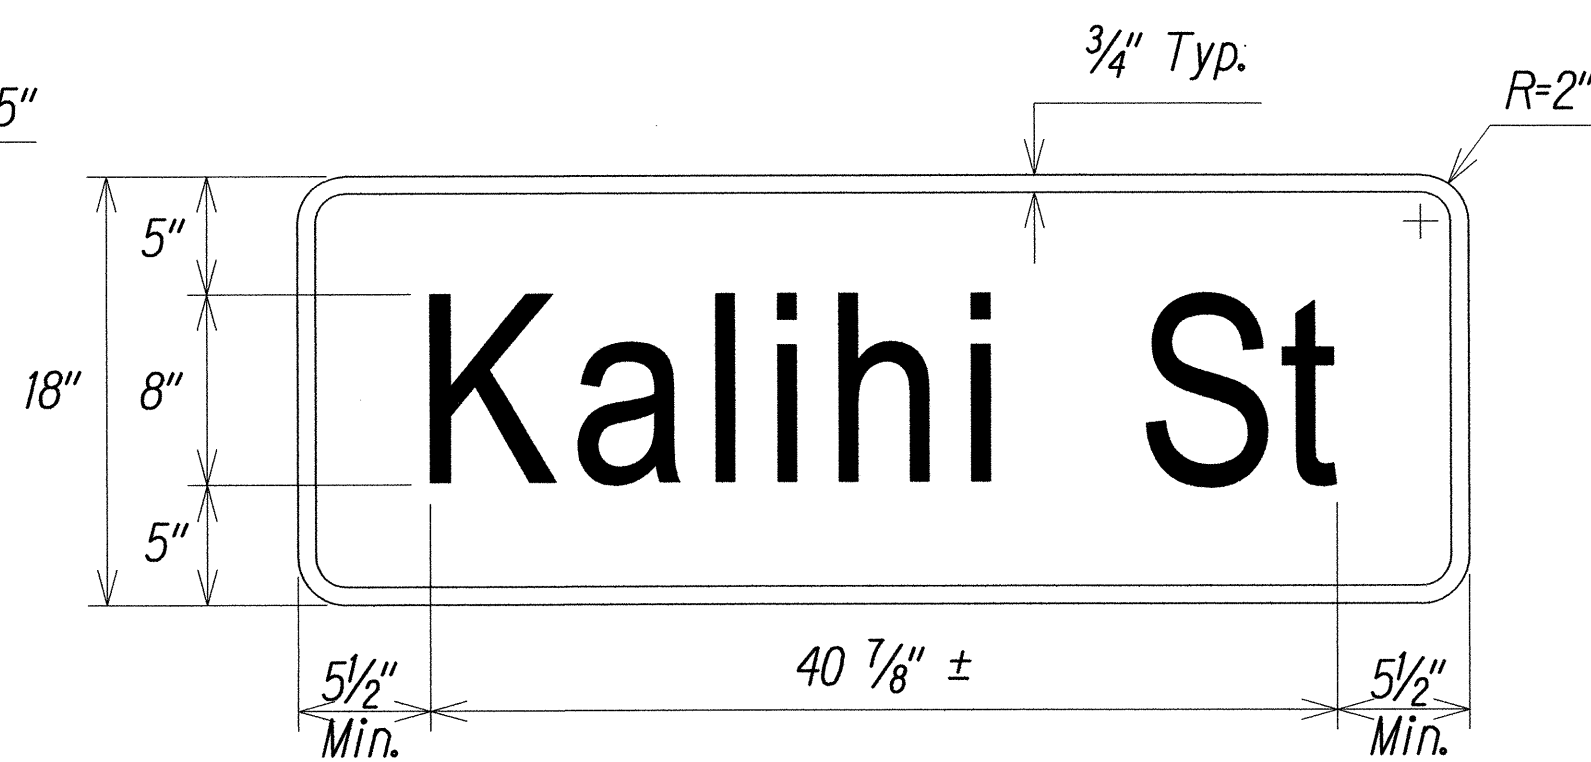

SIGN DI-3(12)
Not To Scale

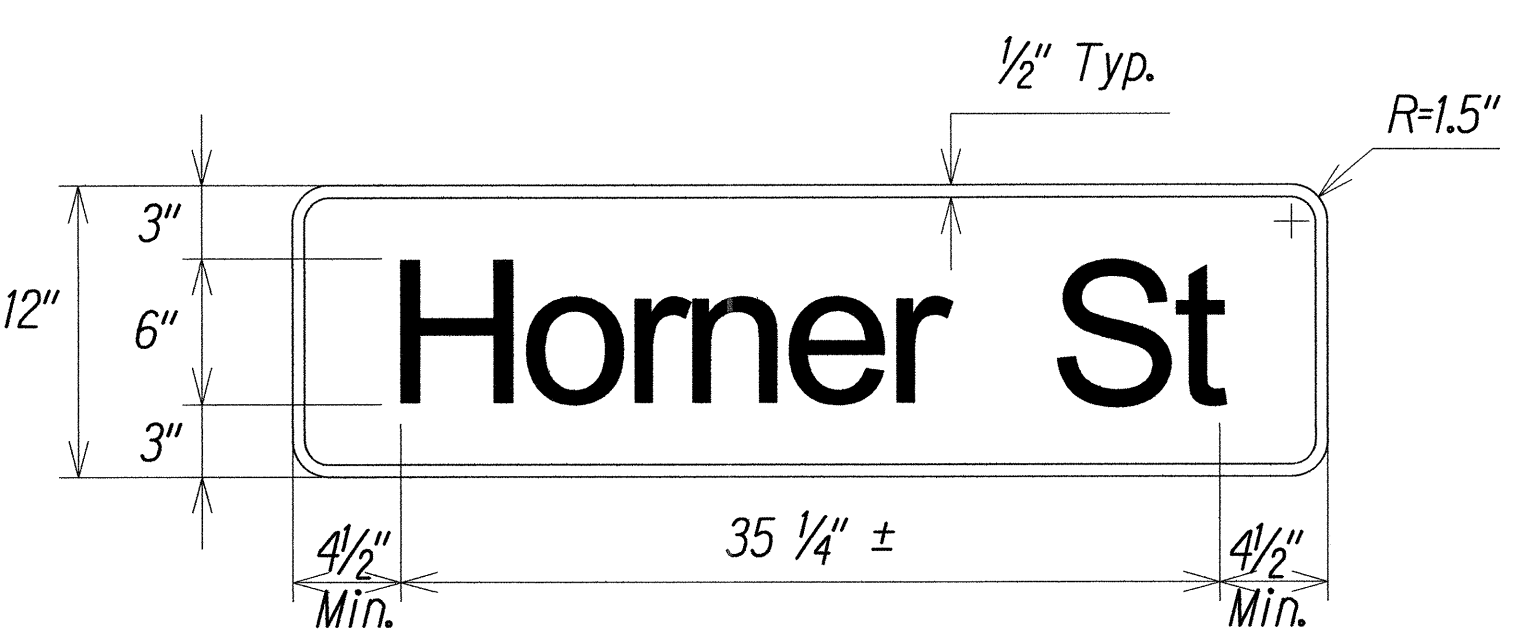

SIGN DI-3(13)
Not To Scale

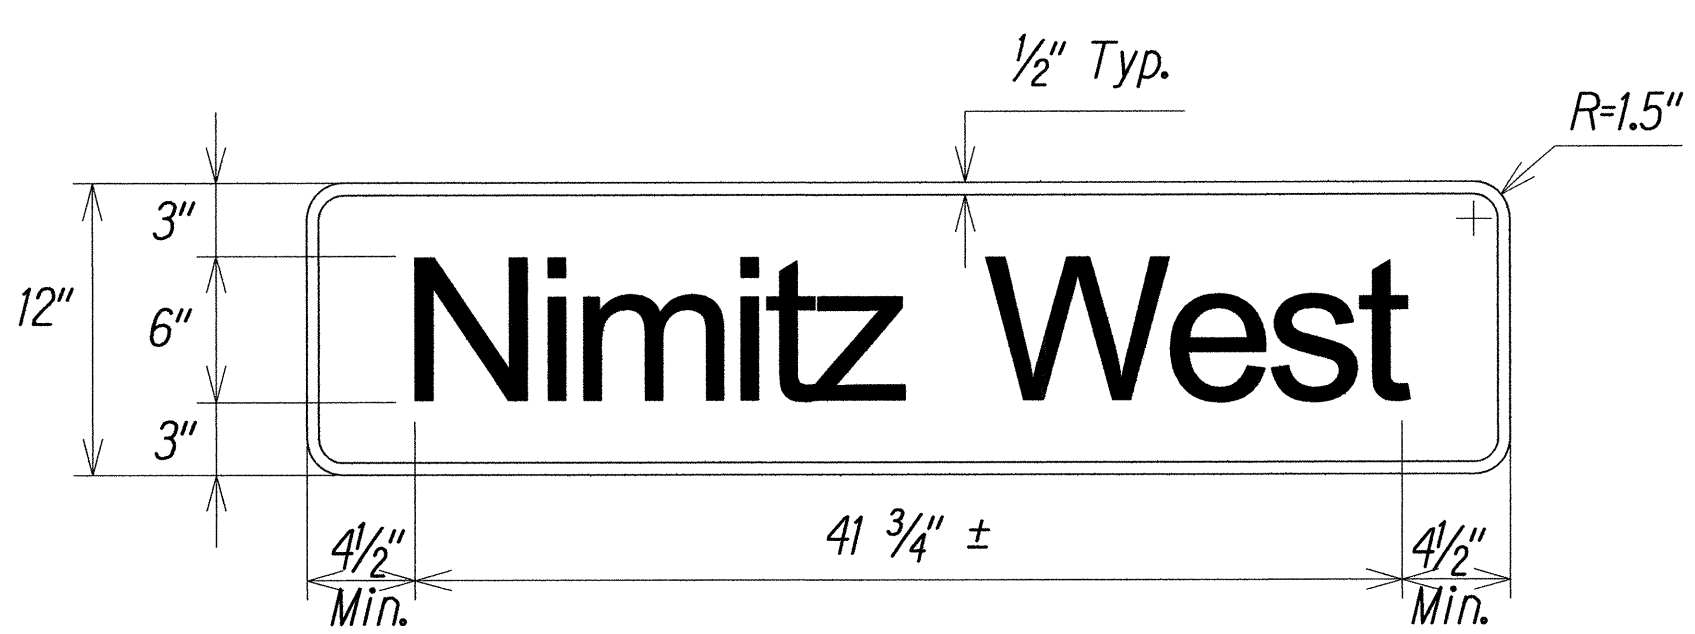


SIGN DI-3(14)
Not To Scale

Notes: Background - Orange (Retroreflective)
Legend - Black
Series D 2000 Standard Alphabets

SURVEY PLOTTED BY	DATE
DRAWN BY	"
DESIGNED BY	"
QUANTITIES BY	"
CHECKED BY	"
ORIGINAL PLAN	
NOTEBOOK	
No.	

PRN:\38-46\38-46.27.DWG, TC3.2, STREET NAME SIGN DETAILS - 2.DWG, Oct 13, 2014 - 2:03 PM

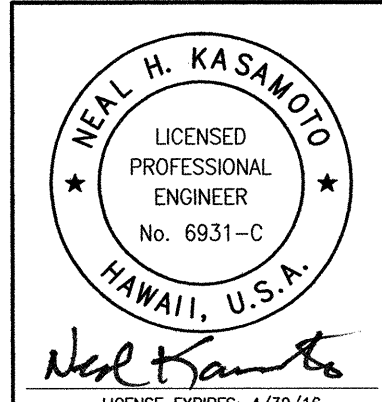

STATE OF HAWAII
DEPARTMENT OF TRANSPORTATION
HIGHWAYS DIVISION

STREET NAME SIGN DETAILS - 2


Freeway Management System, Interstate
H-1, H-2 & Moanalua Freeway (H-201)
Phase 1C, Part 2
Federal Aid Project No. 1M-0300(138)

Scale: NTS Date: 8/7/14

SHEET No. TC3.2 OF 3 SHEETS


0 1 2
LINE IS 2 INCHES AT FULL SIZE
(if not 2 inches, scale accordingly)

FED. ROAD DIST. NO.	STATE	FED. AID PROJ. NO.	FISCAL YEAR	SHEET NO.	TOTAL SHEETS
HAWAII	HAW.	1M-0300(138)	2014	220	220

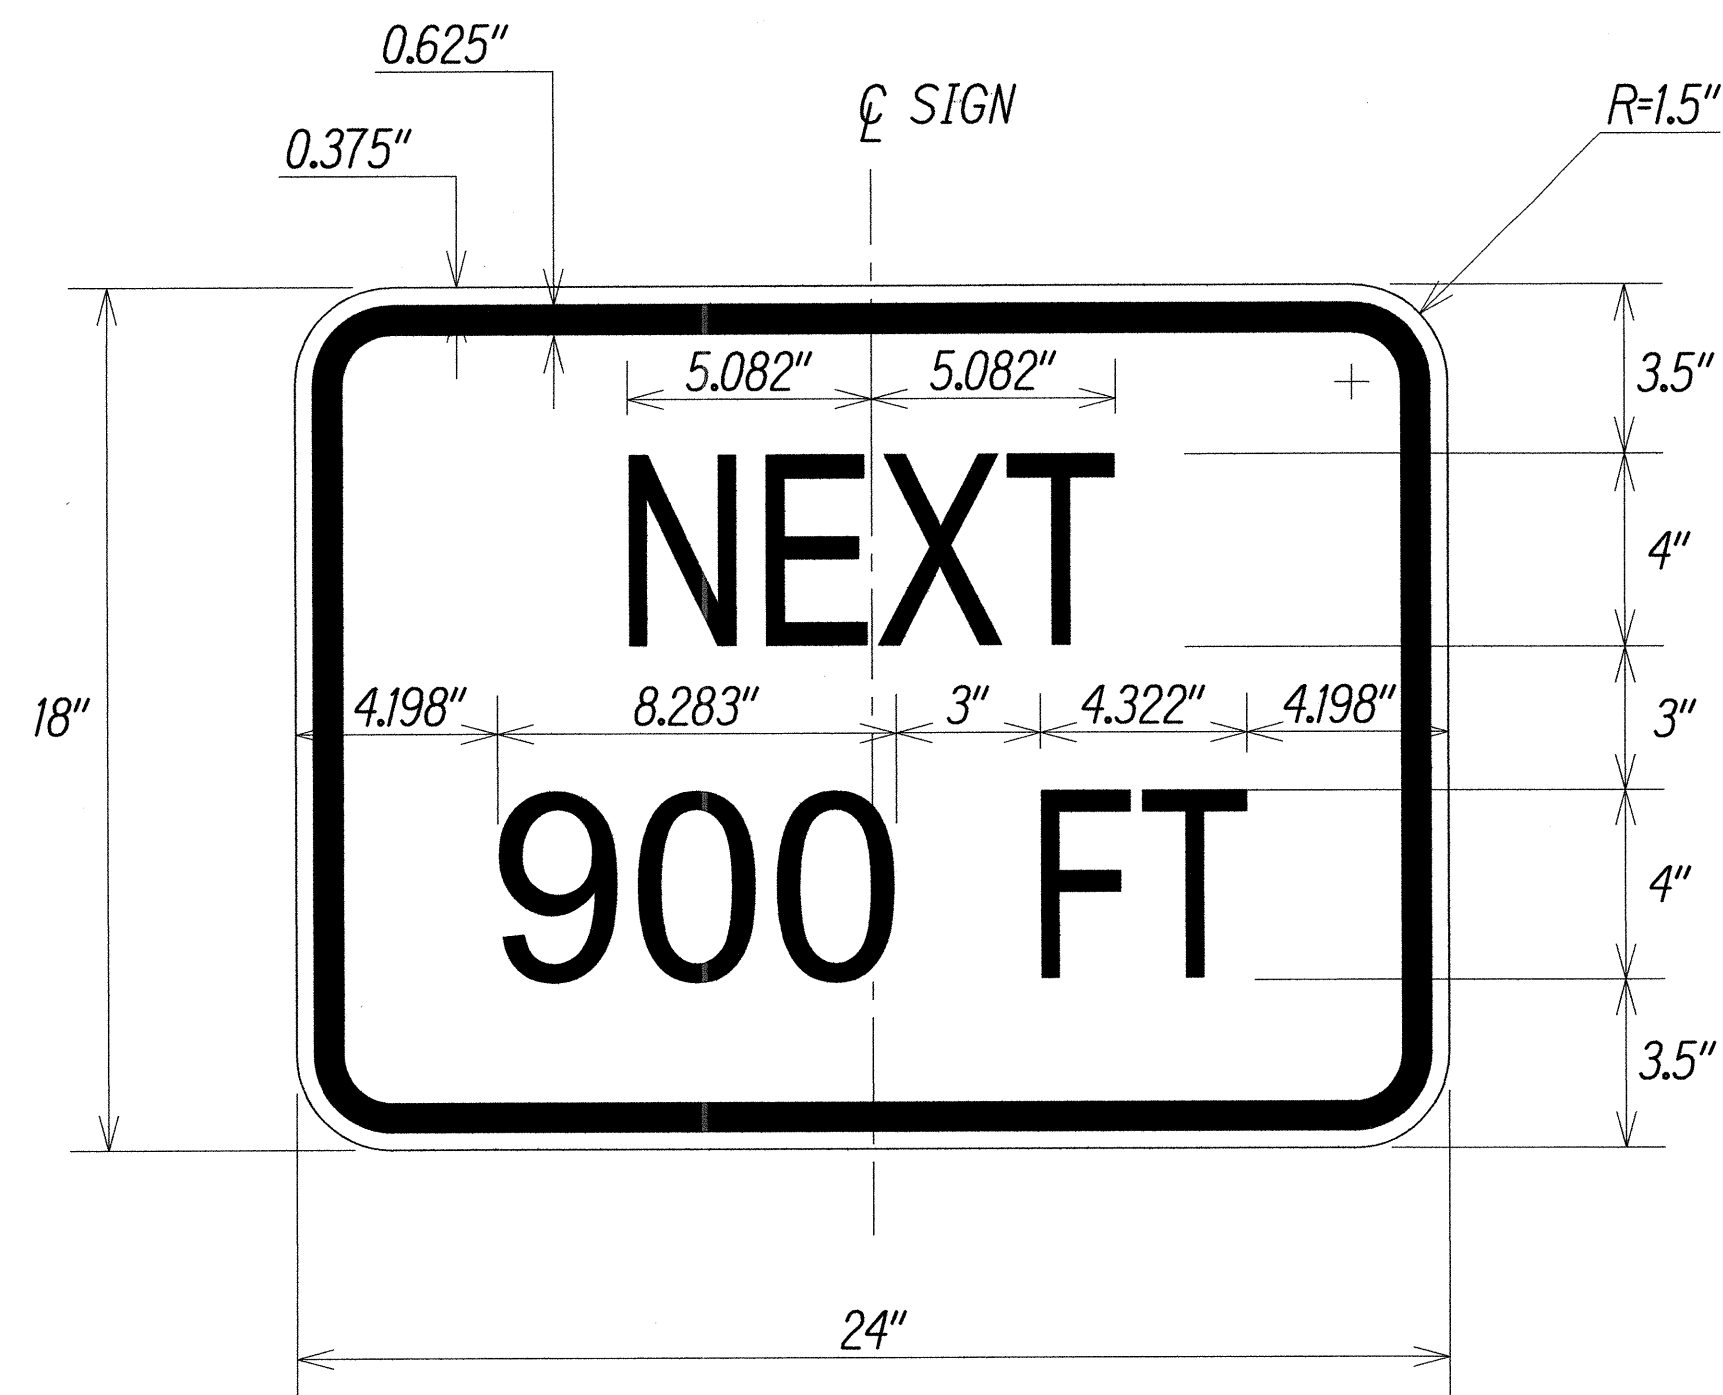

Notes: Background - Orange (Retroreflective)
Legend - Black
Series B 2000 Standard Alphabets


MODIFIED CW7-3aP SIGN DETAIL
Not To Scale

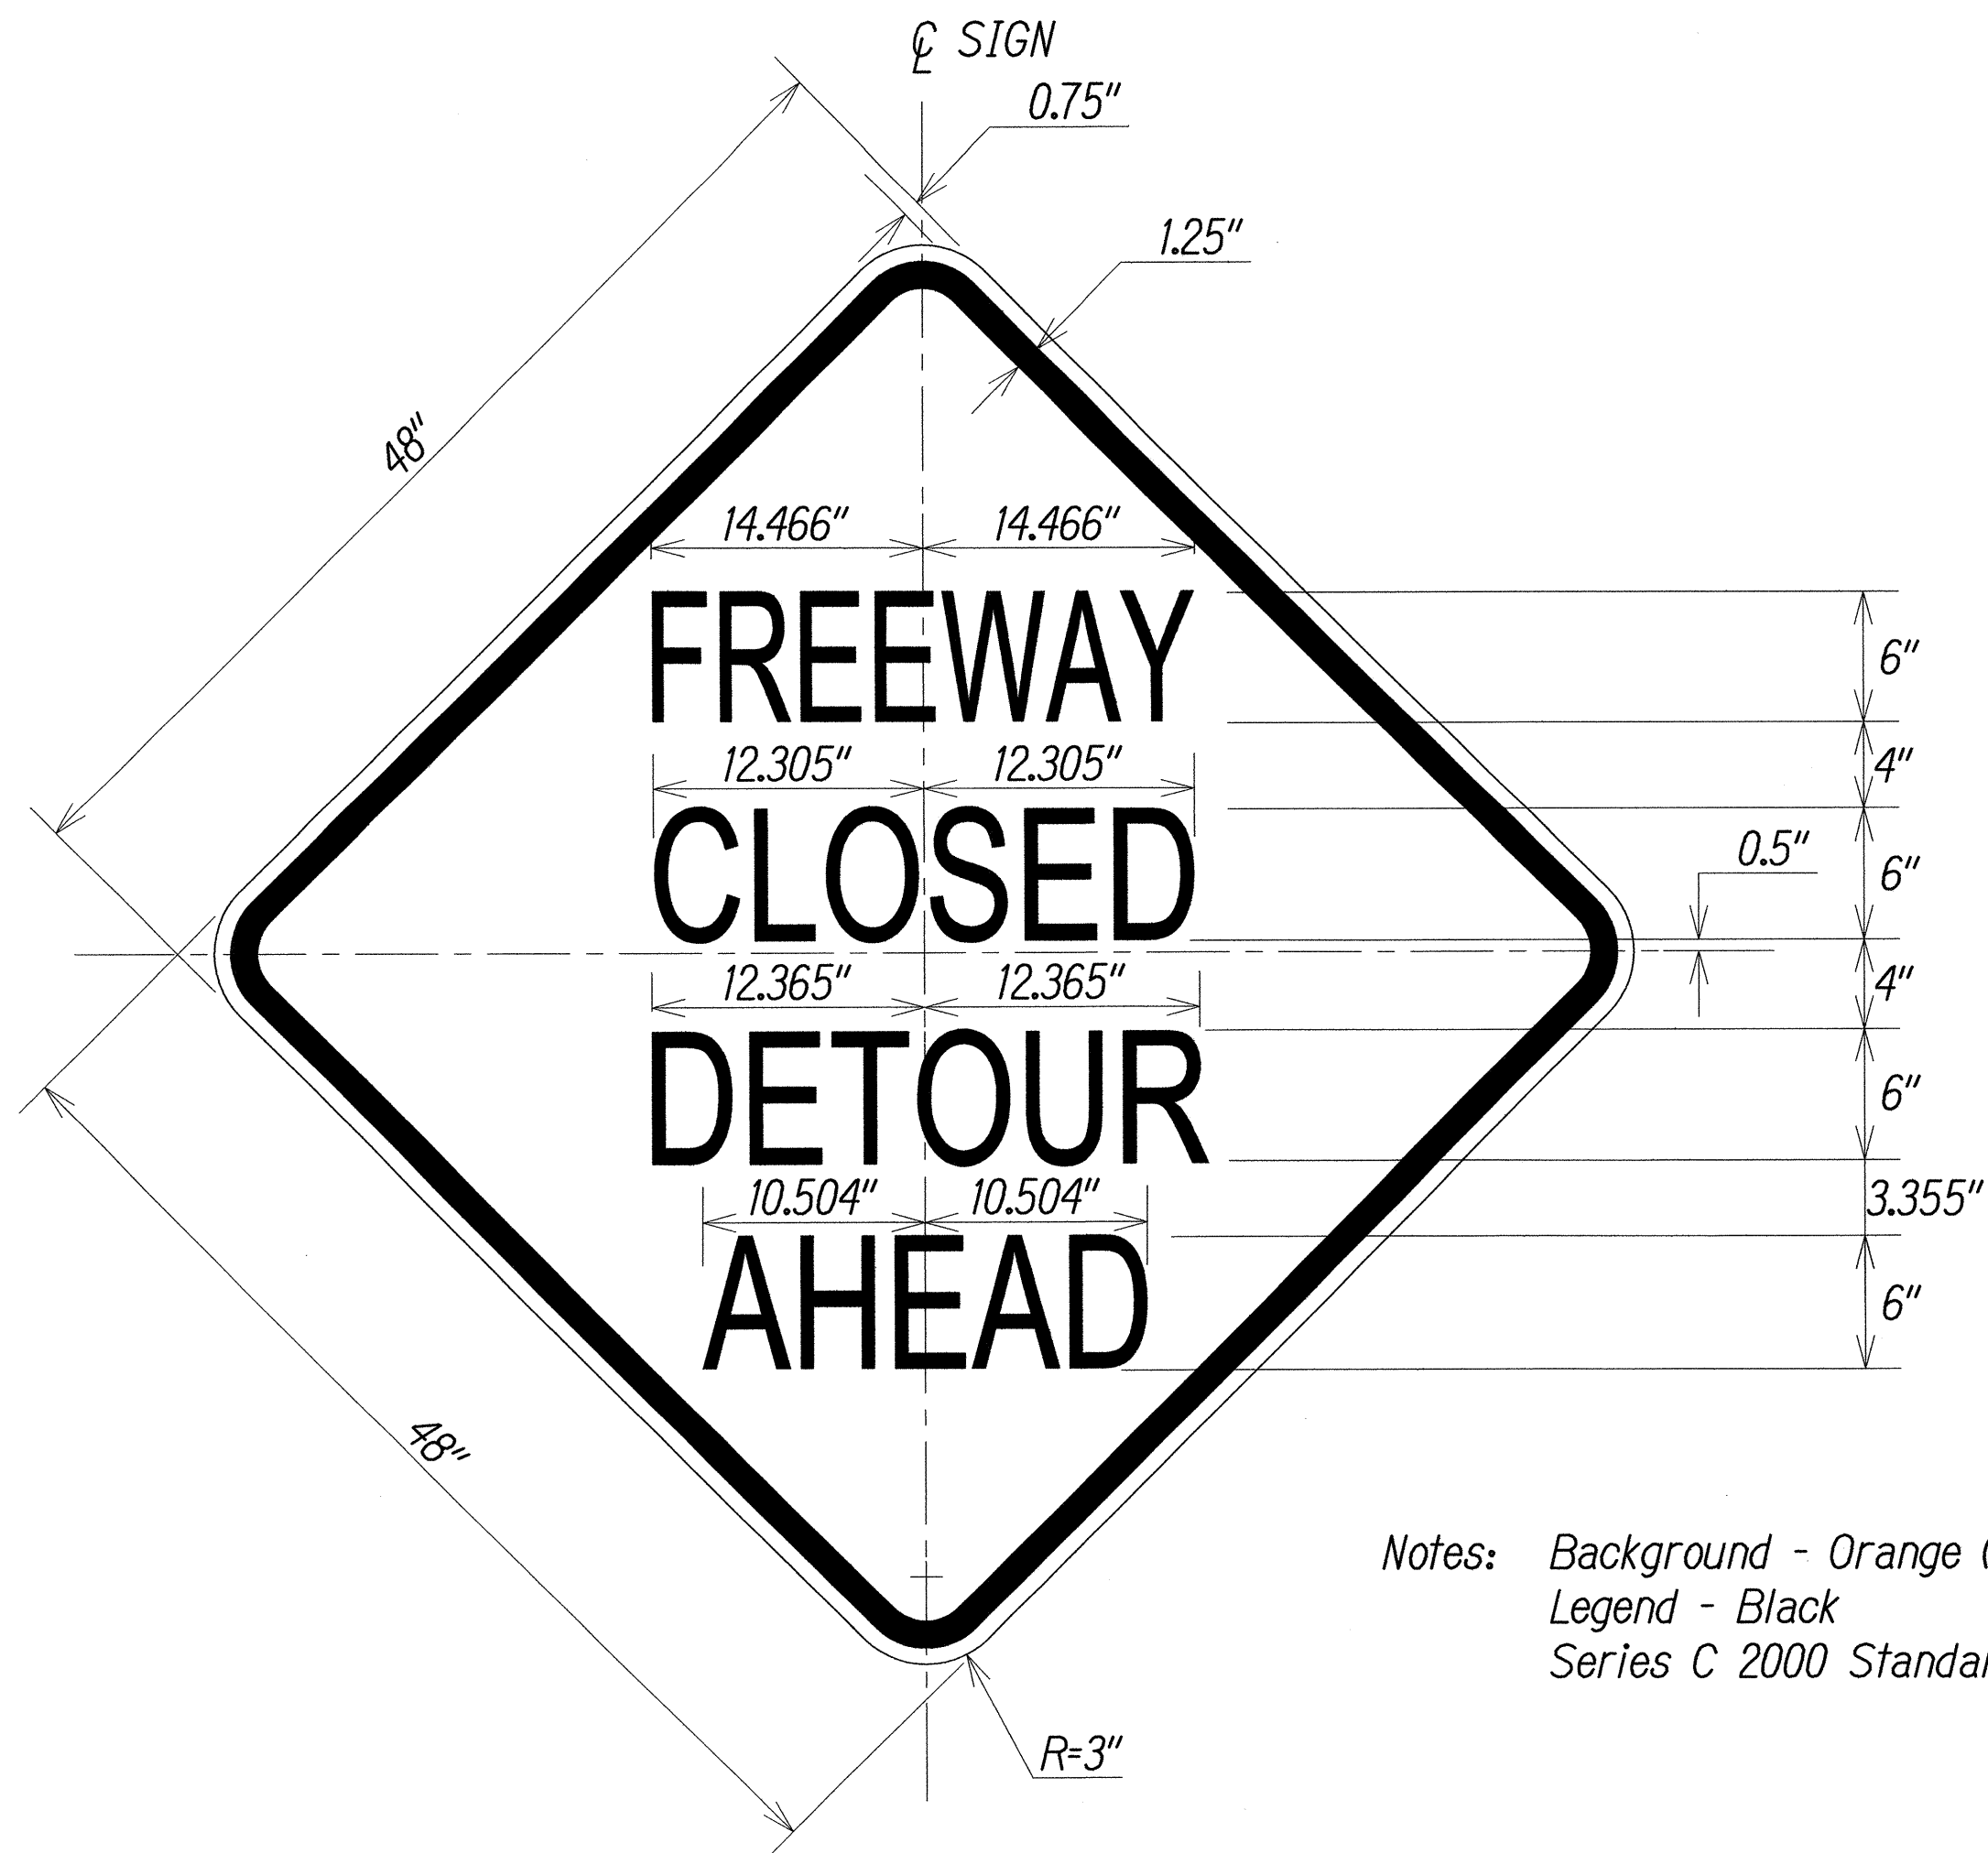

Notes: Background - Orange (Retroreflective)
Legend - Black
Series C 2000 Standard Alphabets

MODIFIED CW-2 SIGN DETAIL
Not To Scale

TRAFFIC CONTROL PLAN - SIGN DETAILS
Not To Scale

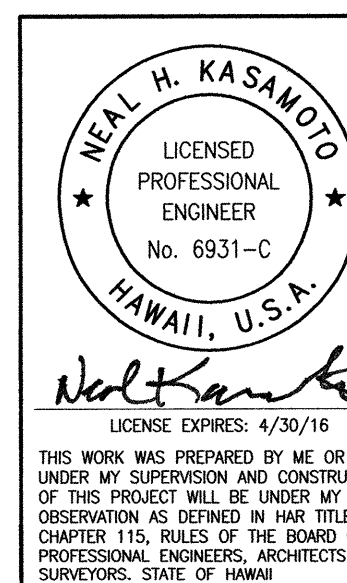

STATE OF HAWAII
DEPARTMENT OF TRANSPORTATION
HIGHWAYS DIVISION
TRAFFIC CONTROL PLAN
SIGN DETAILS
*Freeway Management System, Interstate
H-1, H-2 & Moanalua Freeway (H-201)
Phase 1C, Part 2
Federal Aid Project No. 1M-0300(138)*
Scale: NTS Date: 8/7/14

0 1 2
LINE IS 2 INCHES AT FULL SIZE
(if not 2 inches: scale accordingly)