



FED. ROAD DIST. NO.	STATE	FEDERAL AID PROJ. NO.	FISCAL YEAR	SHEET NO.	TOTAL SHEETS
HAWAII	HAW.	STP-0300(145)	2016	18	20

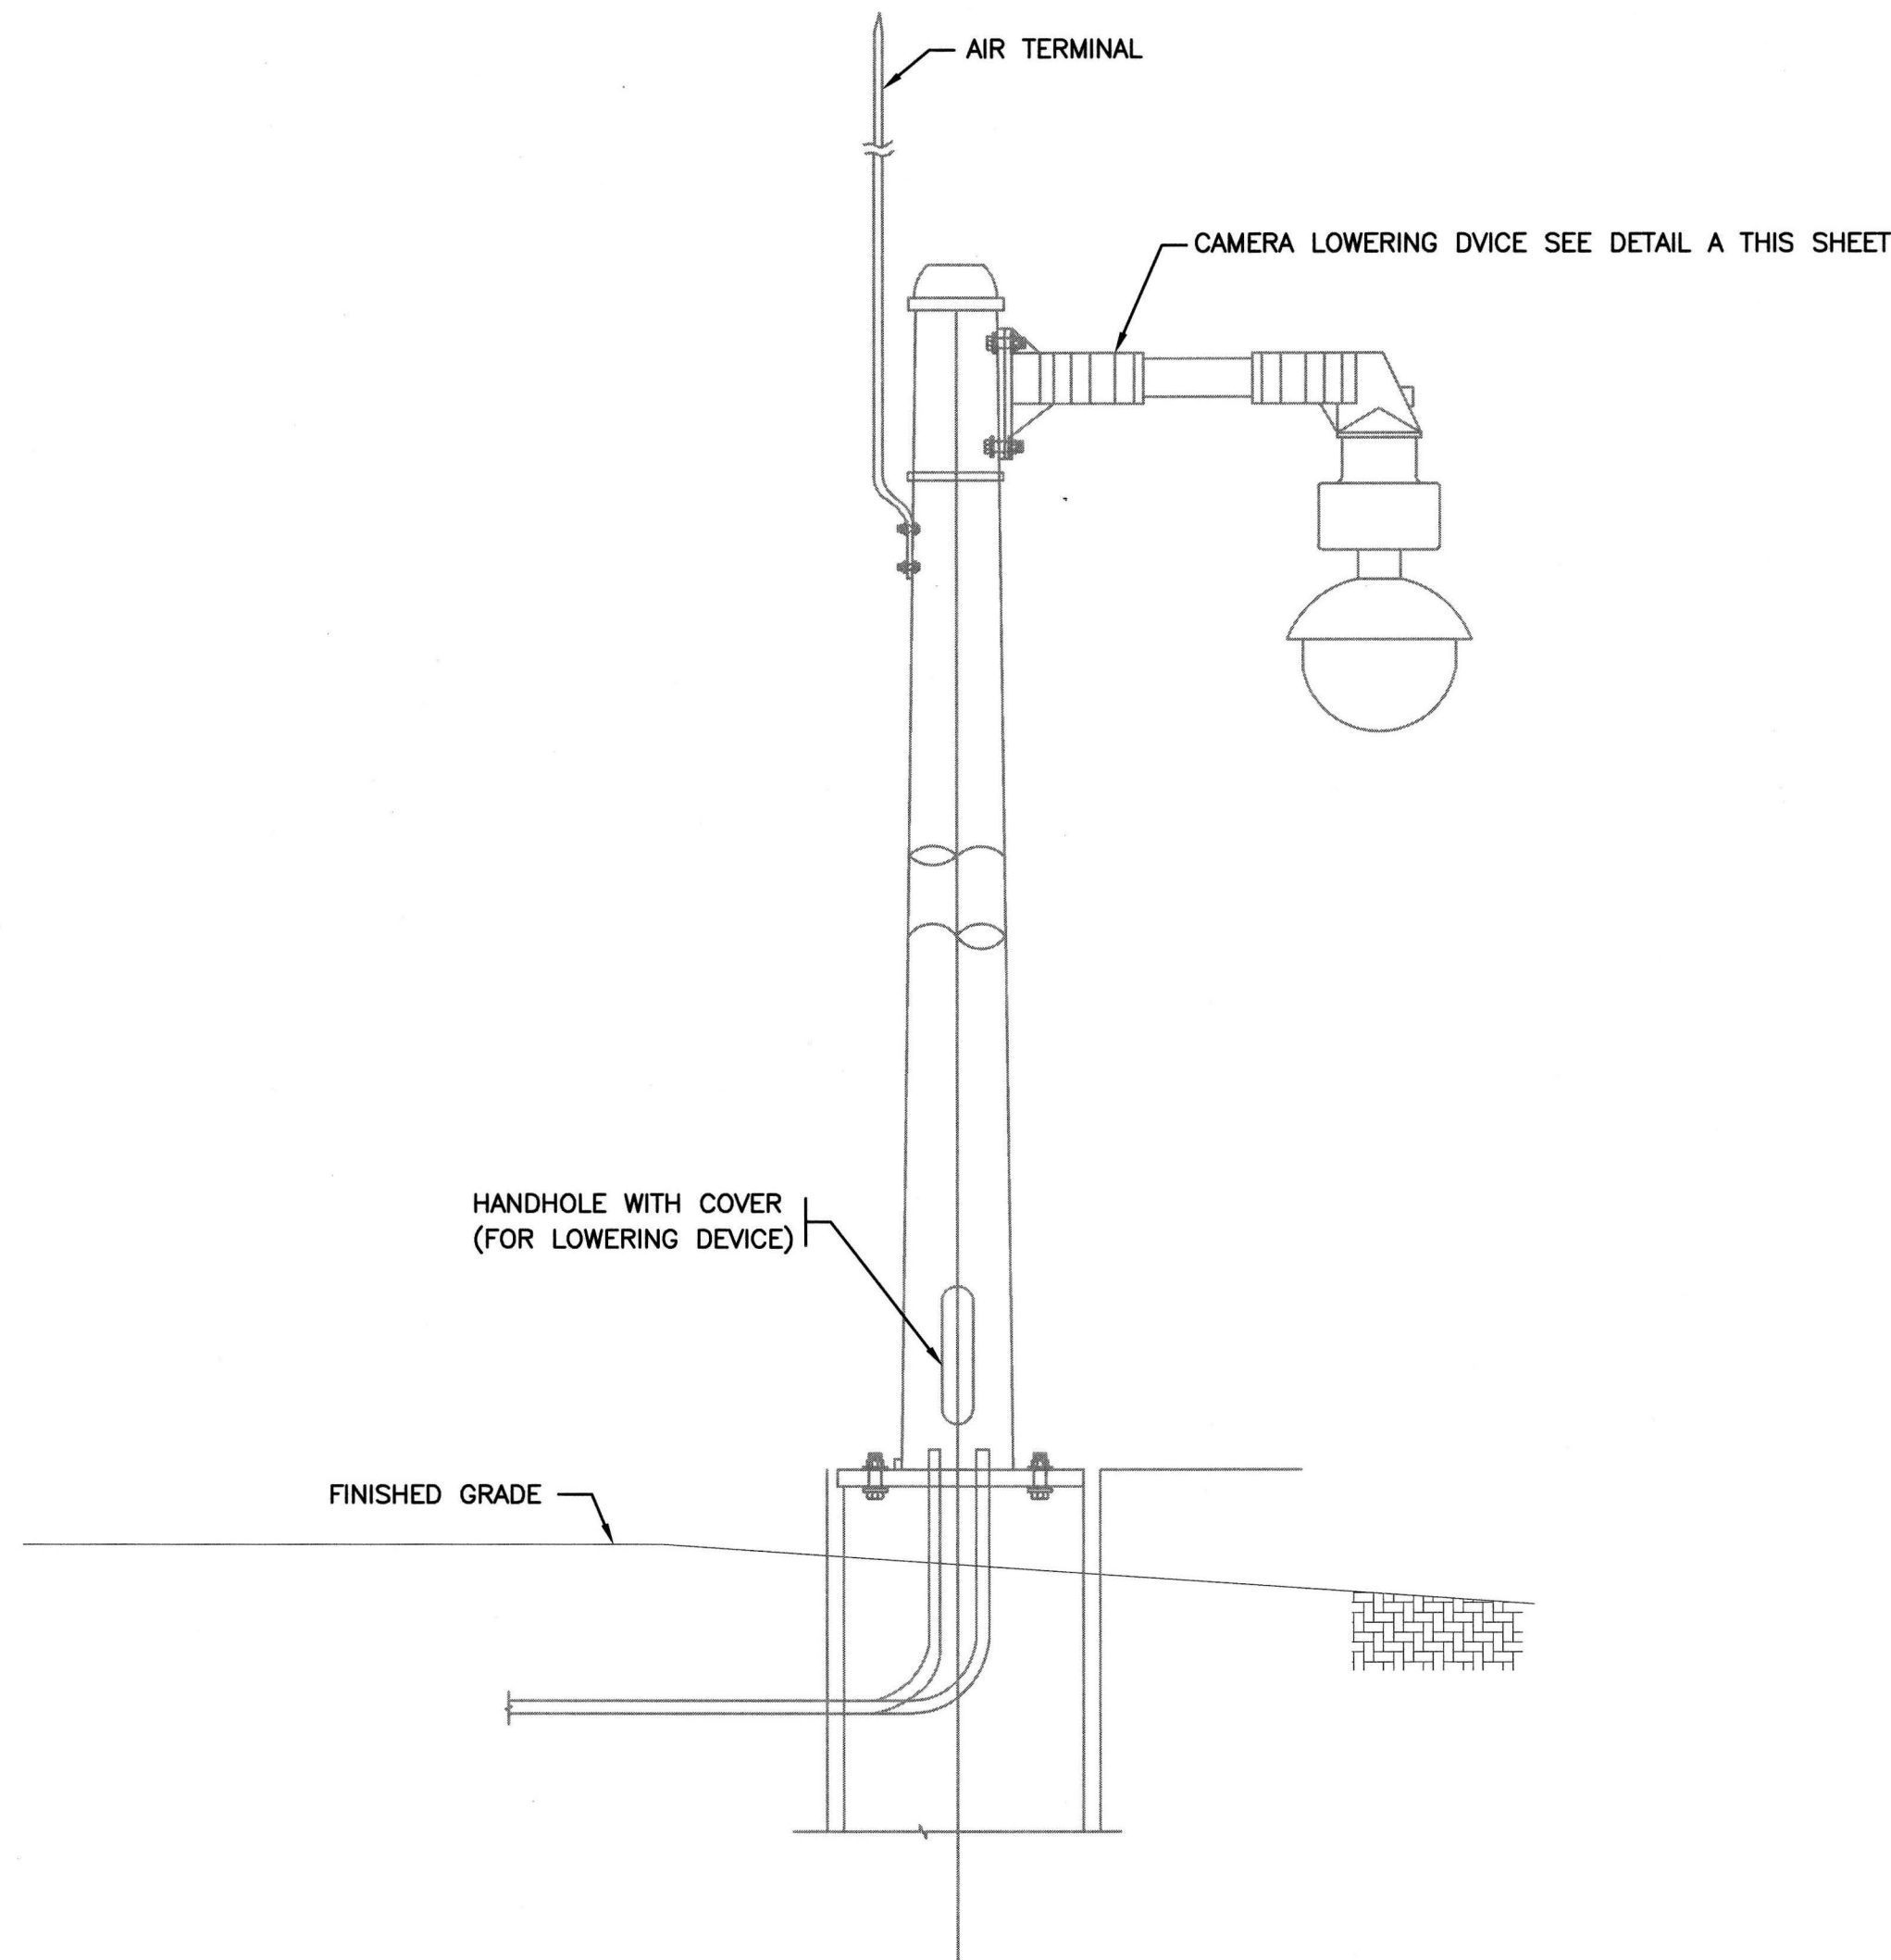


CCTV POLE DETAIL
NOT TO SCALE

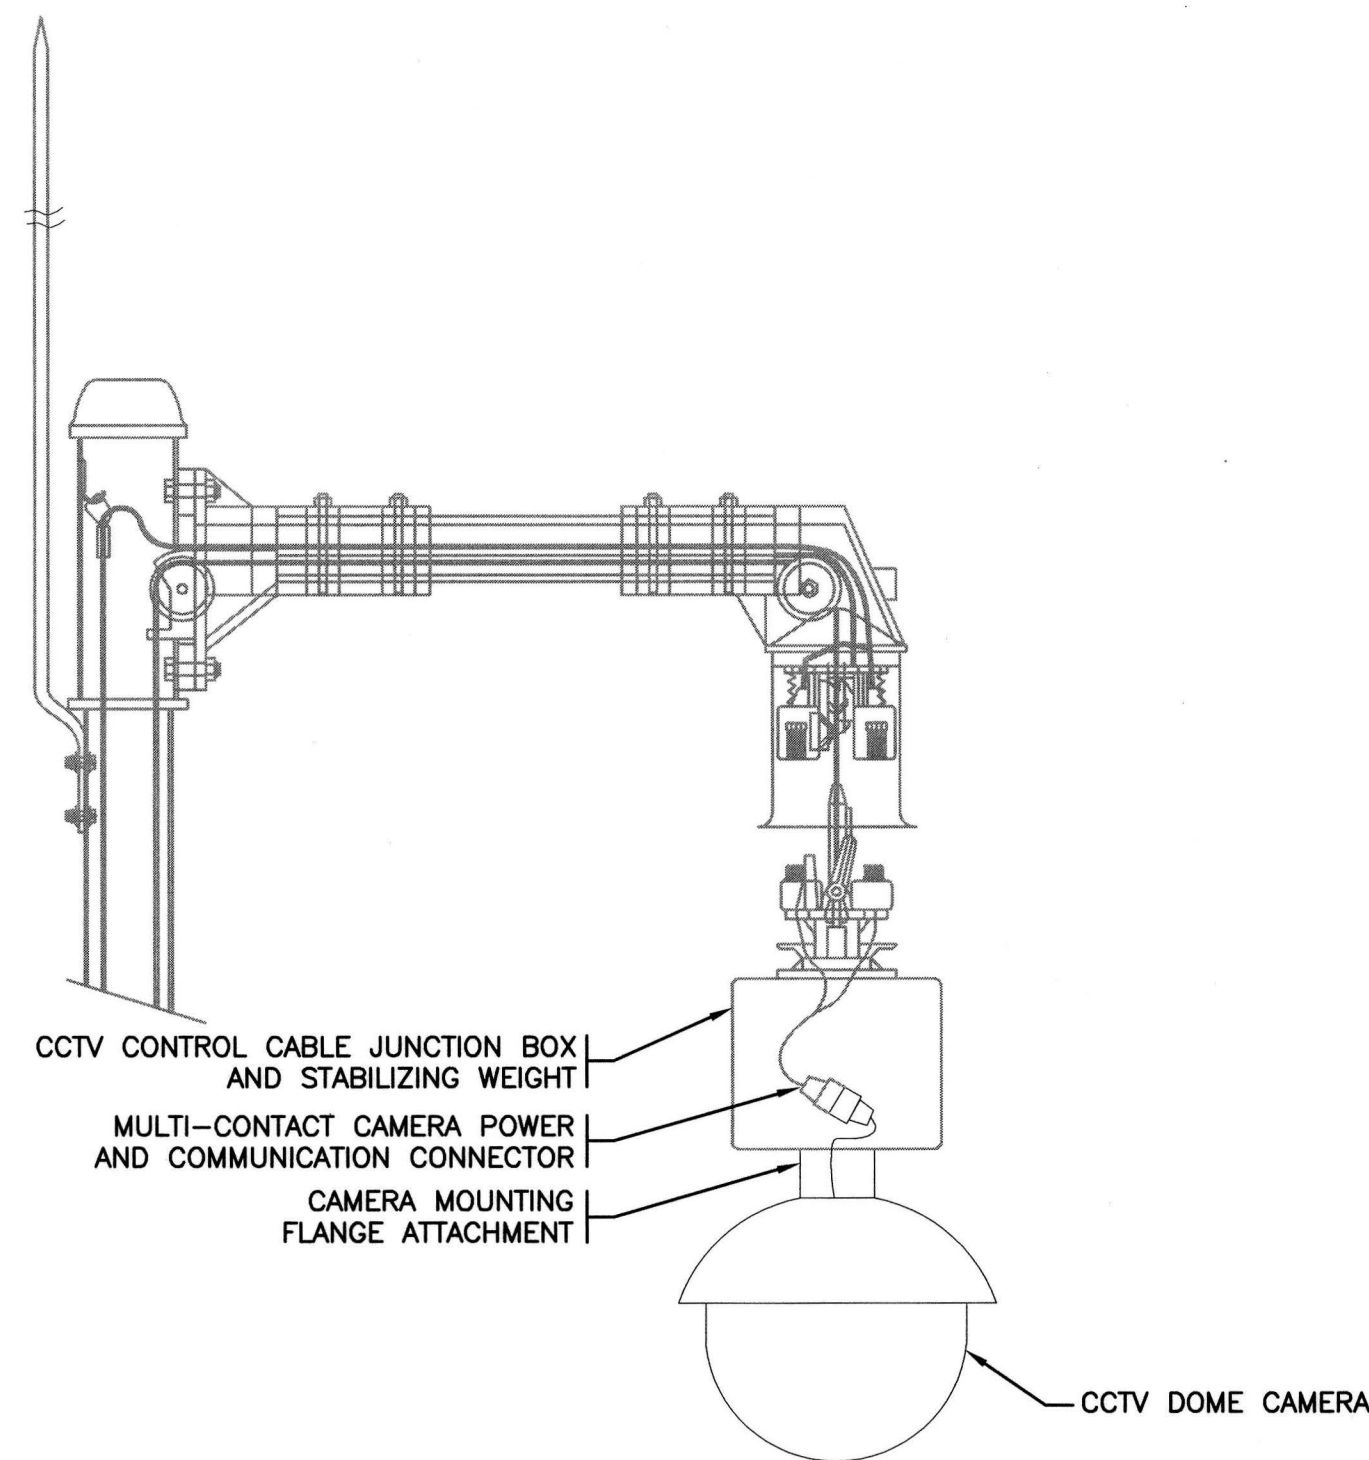

DETAIL A
CAMERA LOWERING DEVICE AND CCTV CAMERA
NOT TO SCALE

ORIGINAL PLAN	SURVEY PLOTTED BY	DATE
NO.	DRAWN BY	
	TRACED BY	
	DESIGNED BY	
	QUANTITIES BY	
	CHECKED BY	

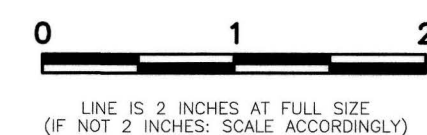

KEITH K. NIYA
LICENSED PROFESSIONAL ENGINEER
No. 8226-C
HAWAII, U.S.A.

THIS WORK WAS PREPARED BY ME
OR UNDER MY SUPERVISION AND
CONSTRUCTION OF THIS PROJECT
WILL BE UNDER MY OBSERVATION.

Keith K. Niya 4/30/18
Signature expiration date of the license

STATE OF HAWAII
DEPARTMENT OF TRANSPORTATION
HIGHWAYS DIVISION

CCTV POLE DETAILS

*Freeway Management System
Phase 1C, Part 3a
Data Expansion
Various Locations*

Federal Aid Project No. STP-0300(145)
Scale: As Noted Date: May 2016