

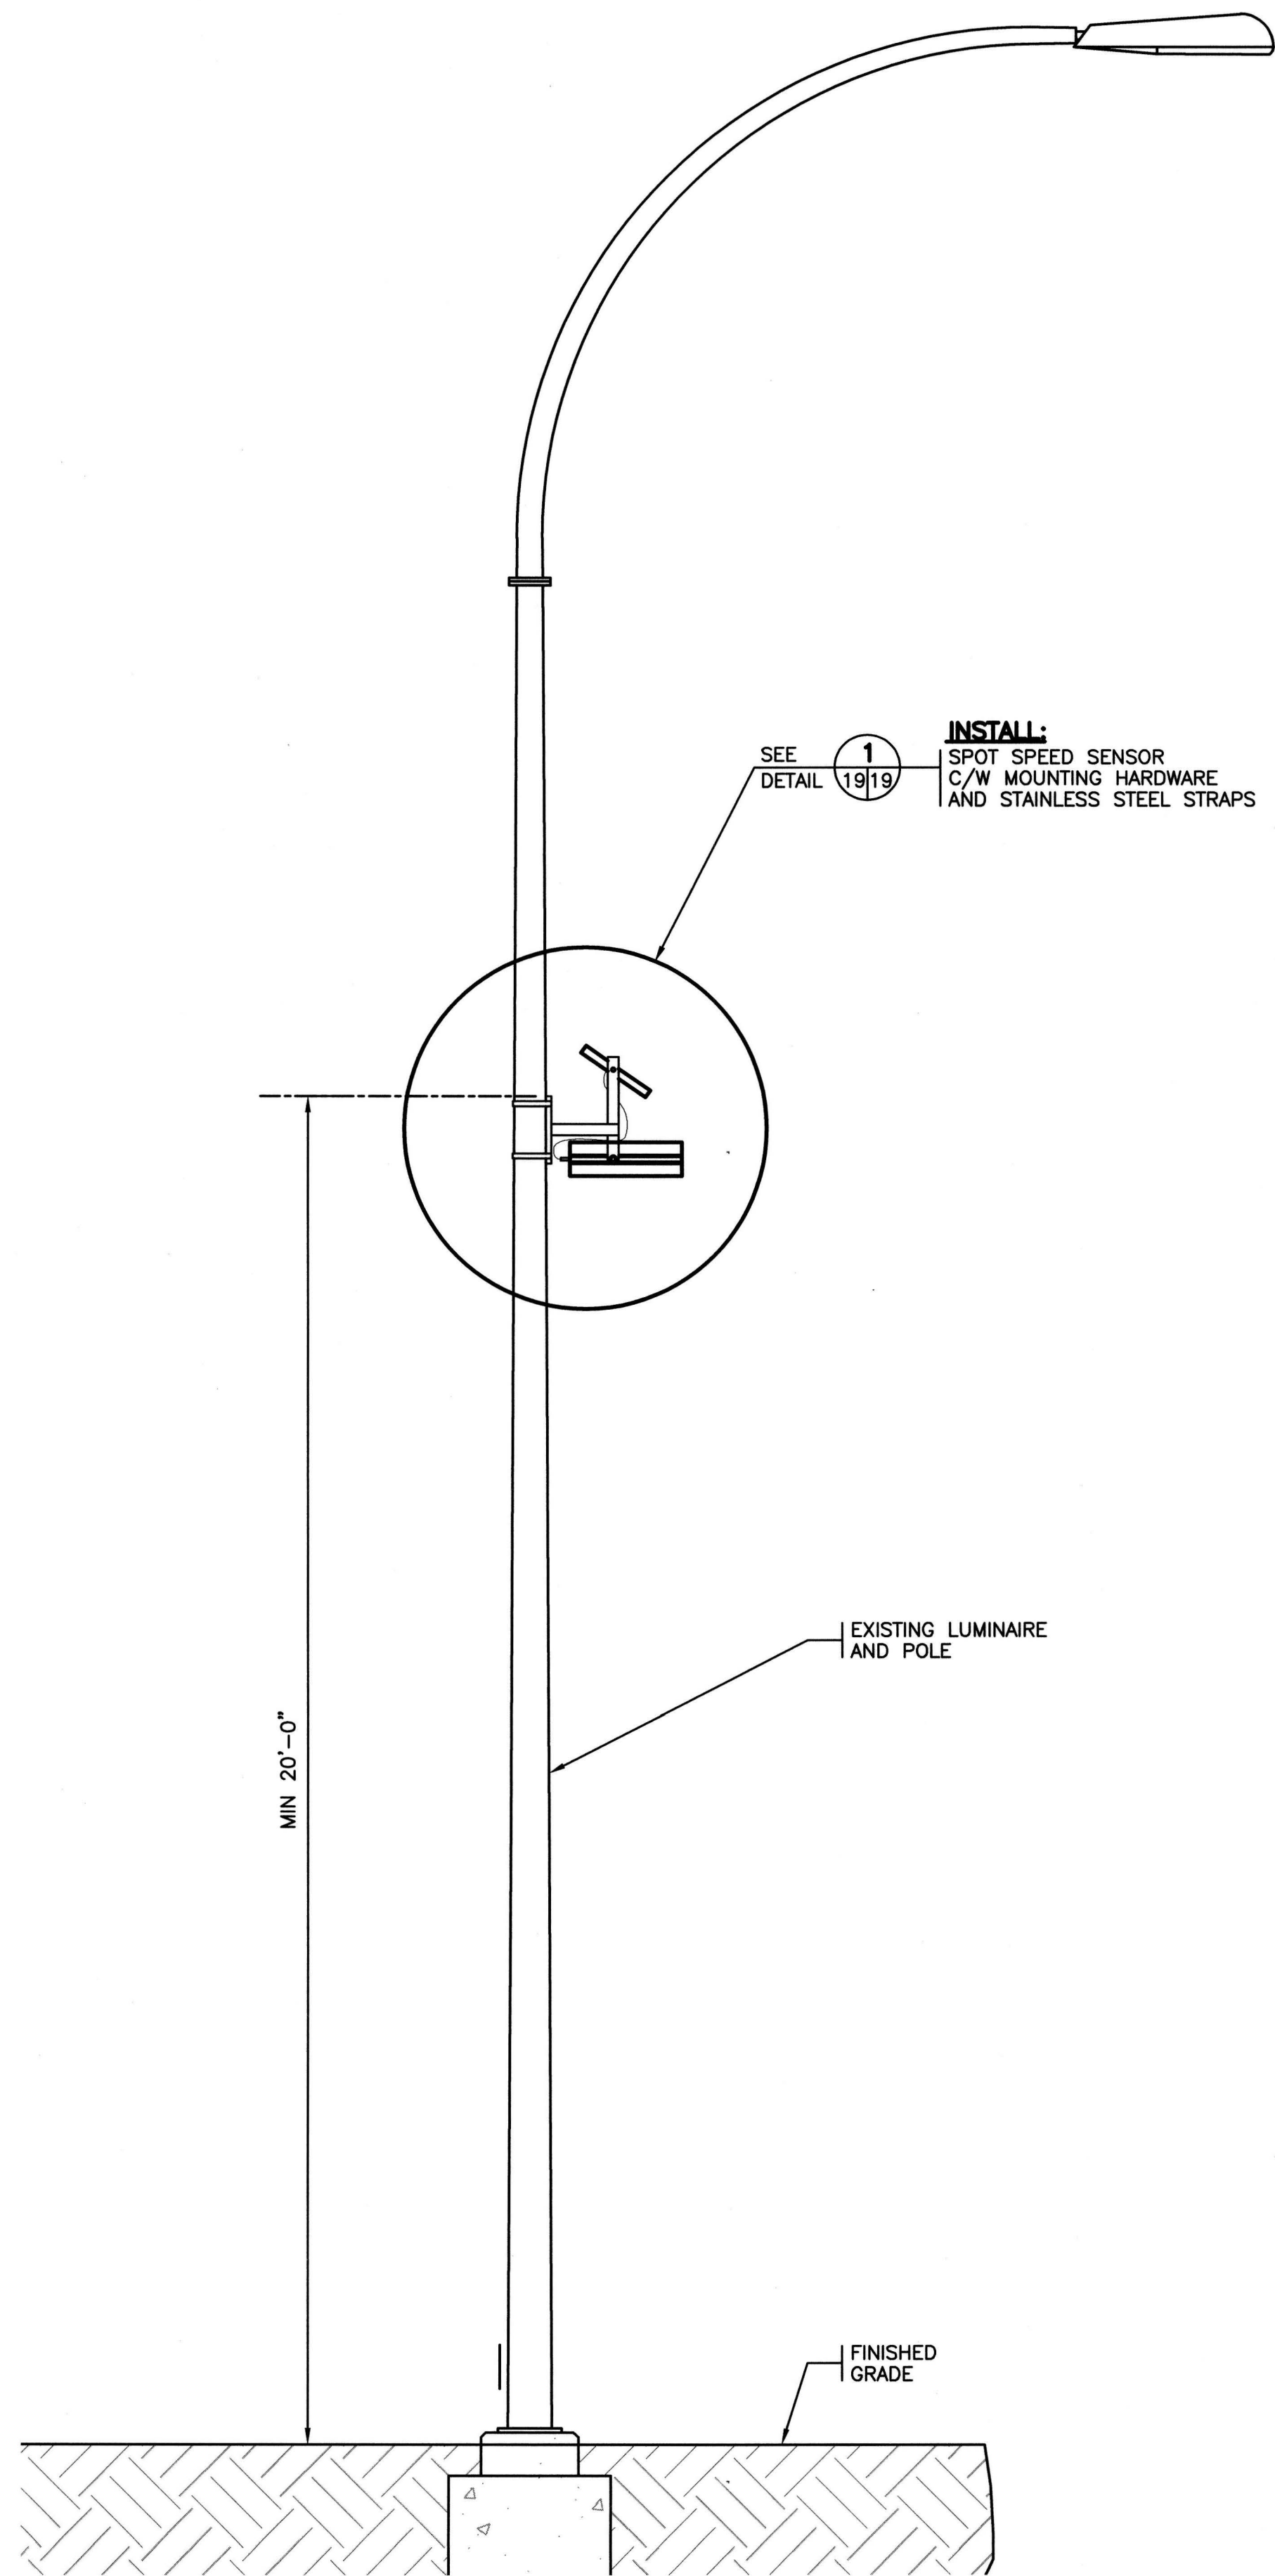



FED. ROAD DIST. NO.	STATE	FEDERAL AID PROJ. NO.	FISCAL YEAR	SHEET NO.	TOTAL SHEETS
HAWAII	HAW.	STP-0300(145)	2016	19	20

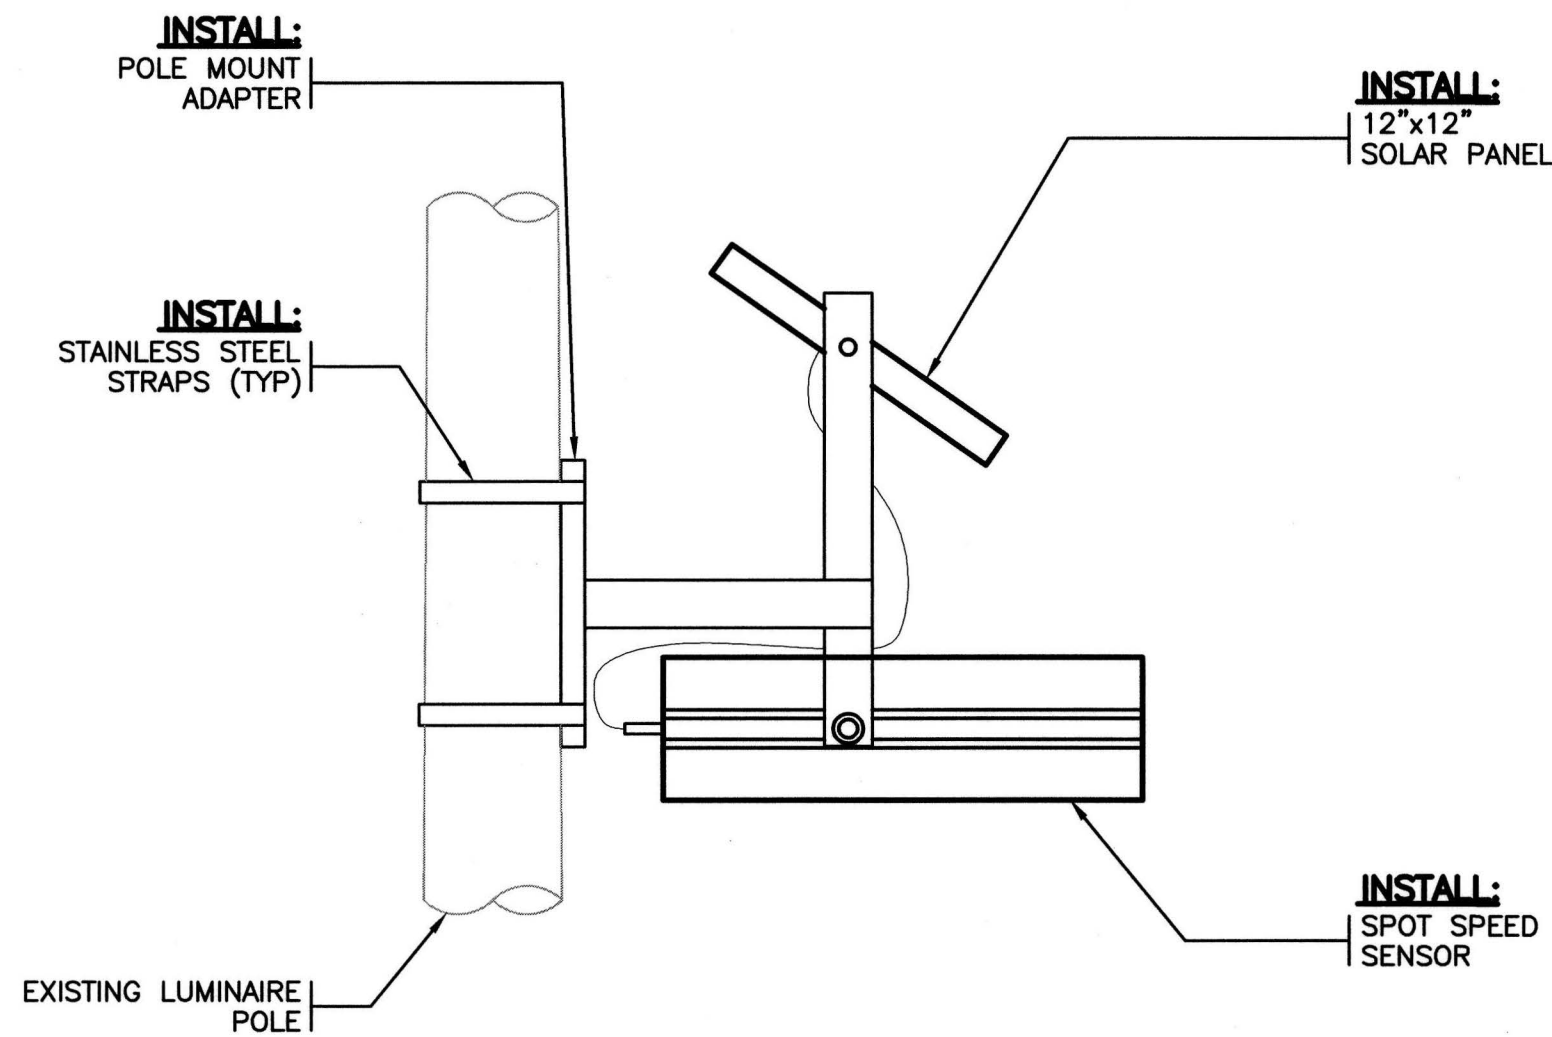


TYPICAL ELEVATION  
1/2" = 1'-0" (APPROX)

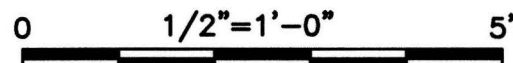

1  
1919  
DETAIL - SPOT SPEED ASSEMBLY  
1 1/2" = 1'-0" (APPROX)

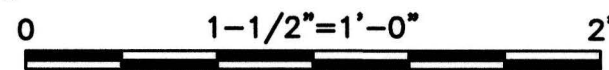

ORIGINAL PLAN	DATE
SURVEY PLOTTED BY	
DRAWN BY	
DESIGNED BY	
NOTED BY	
CHECKED BY	
NO.	

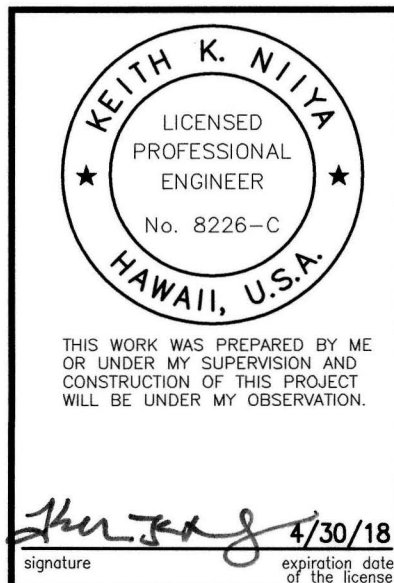

STATE OF HAWAII  
DEPARTMENT OF TRANSPORTATION  
HIGHWAYS DIVISION

**SPOT SPEED SENSOR DETAILS**  
  
Freeway Management System  
Phase 1C, Part 3a  
Data Expansion  
Various Locations  
Federal Aid Project No. STP-0300(145)  
Scale: As Noted

Signature

4/30/18

expiration date of the license

Date: May 2016