





---

## **Attachment A-2**

Site and BMP Plans- Form C

---

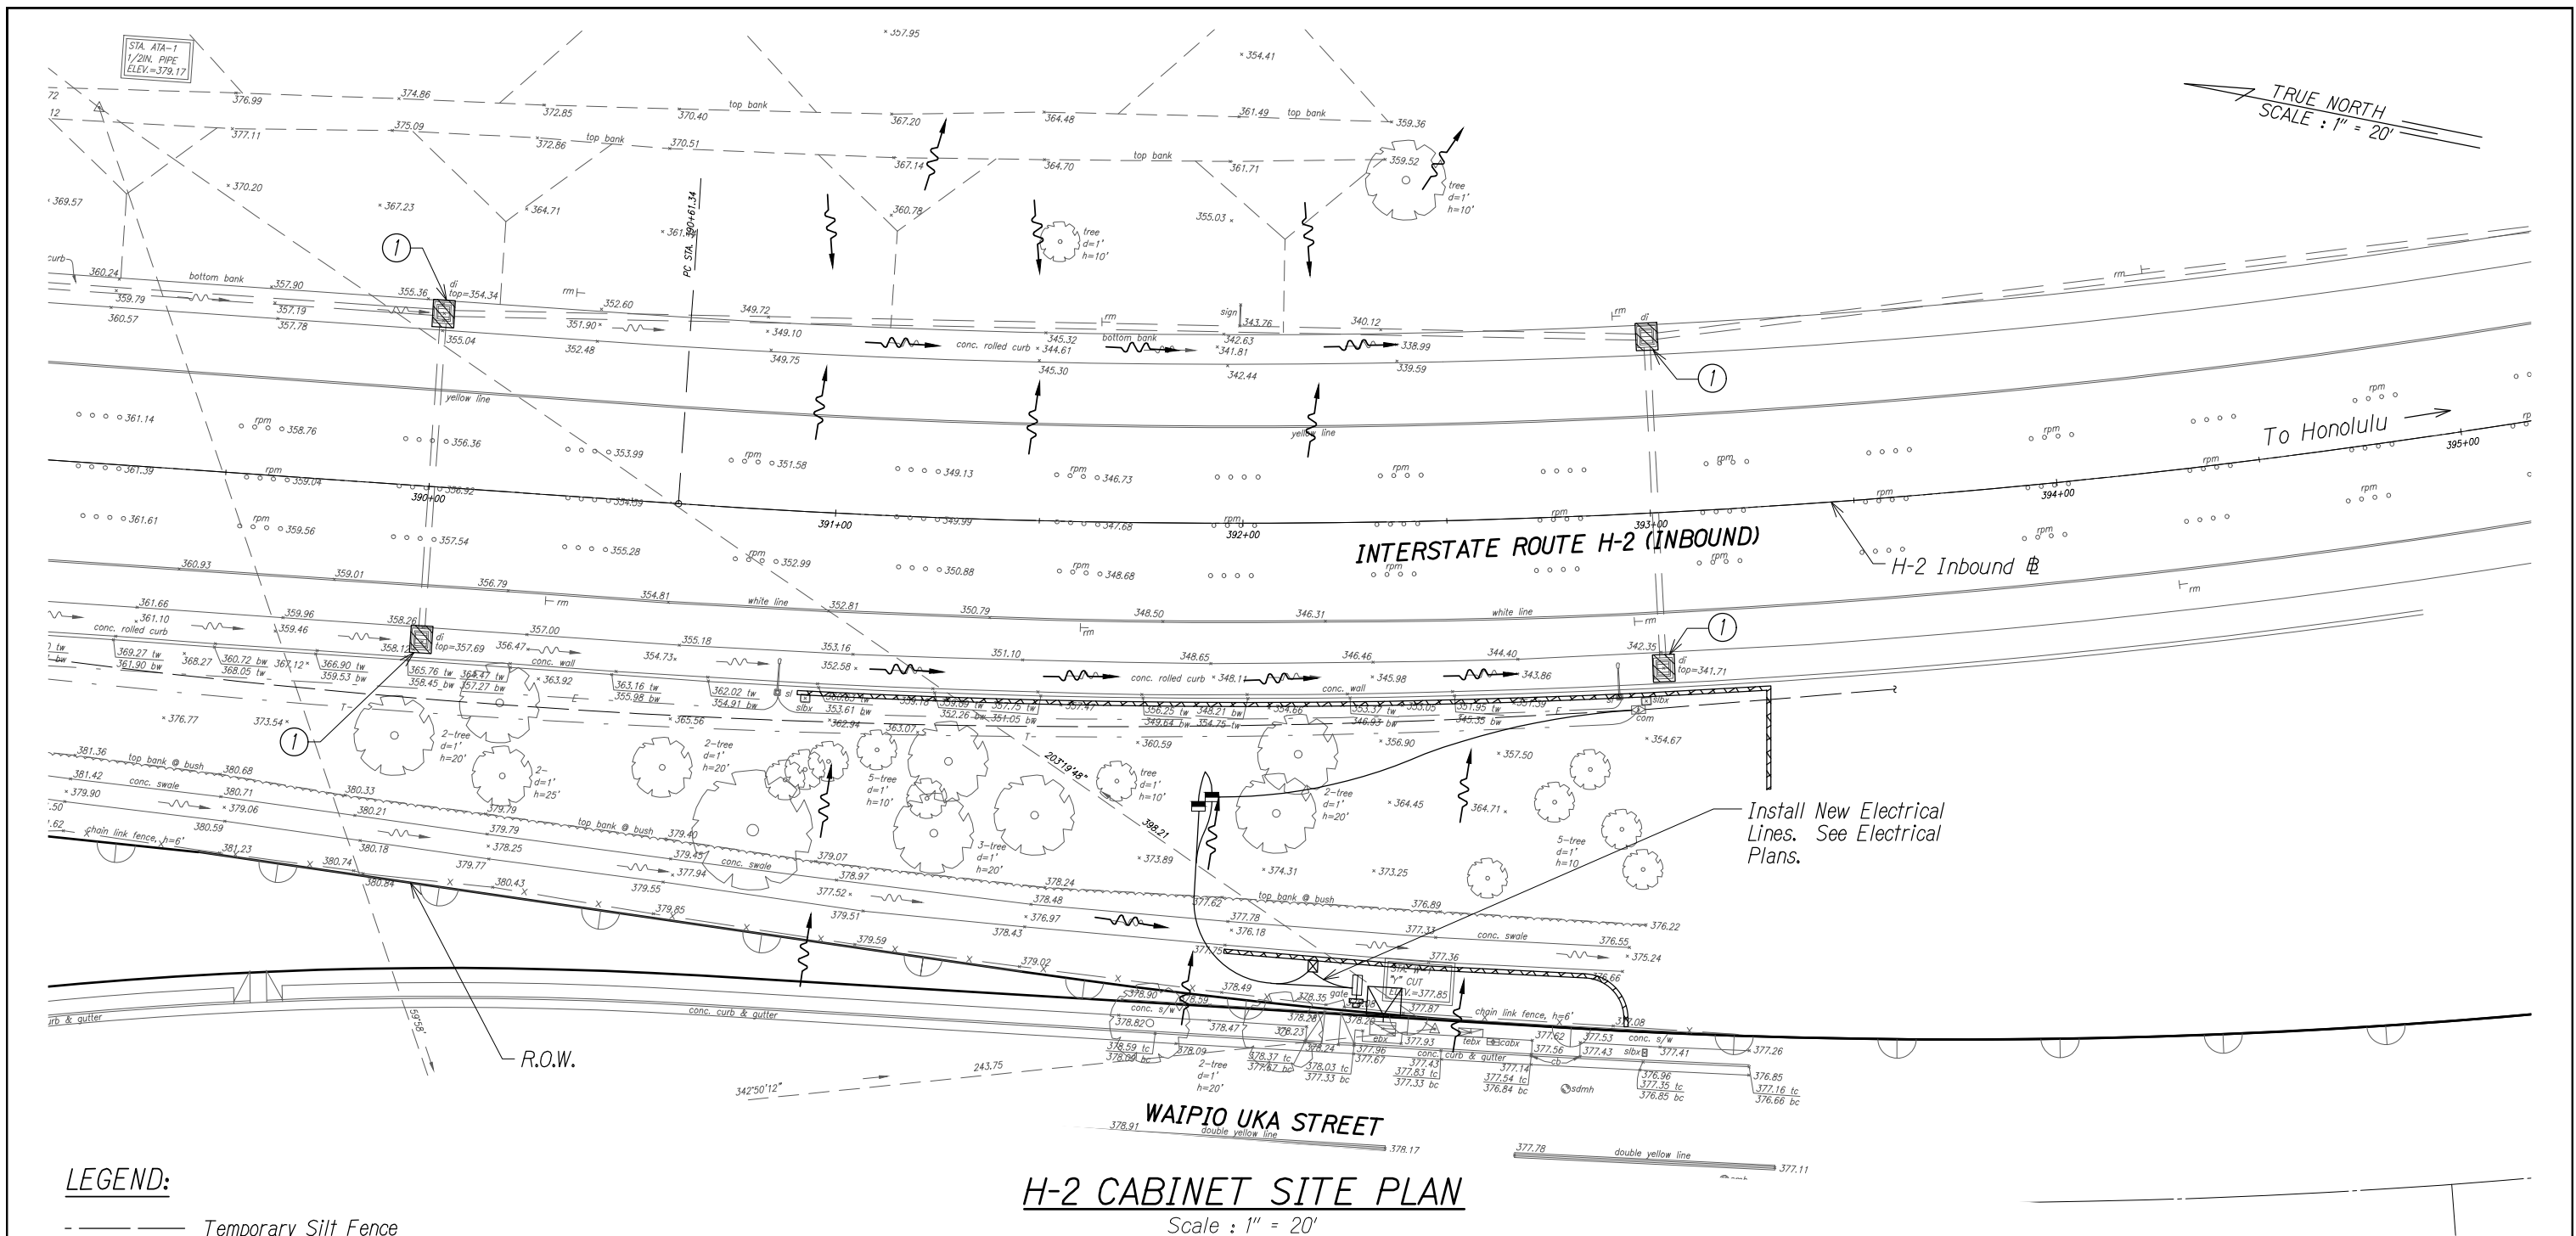

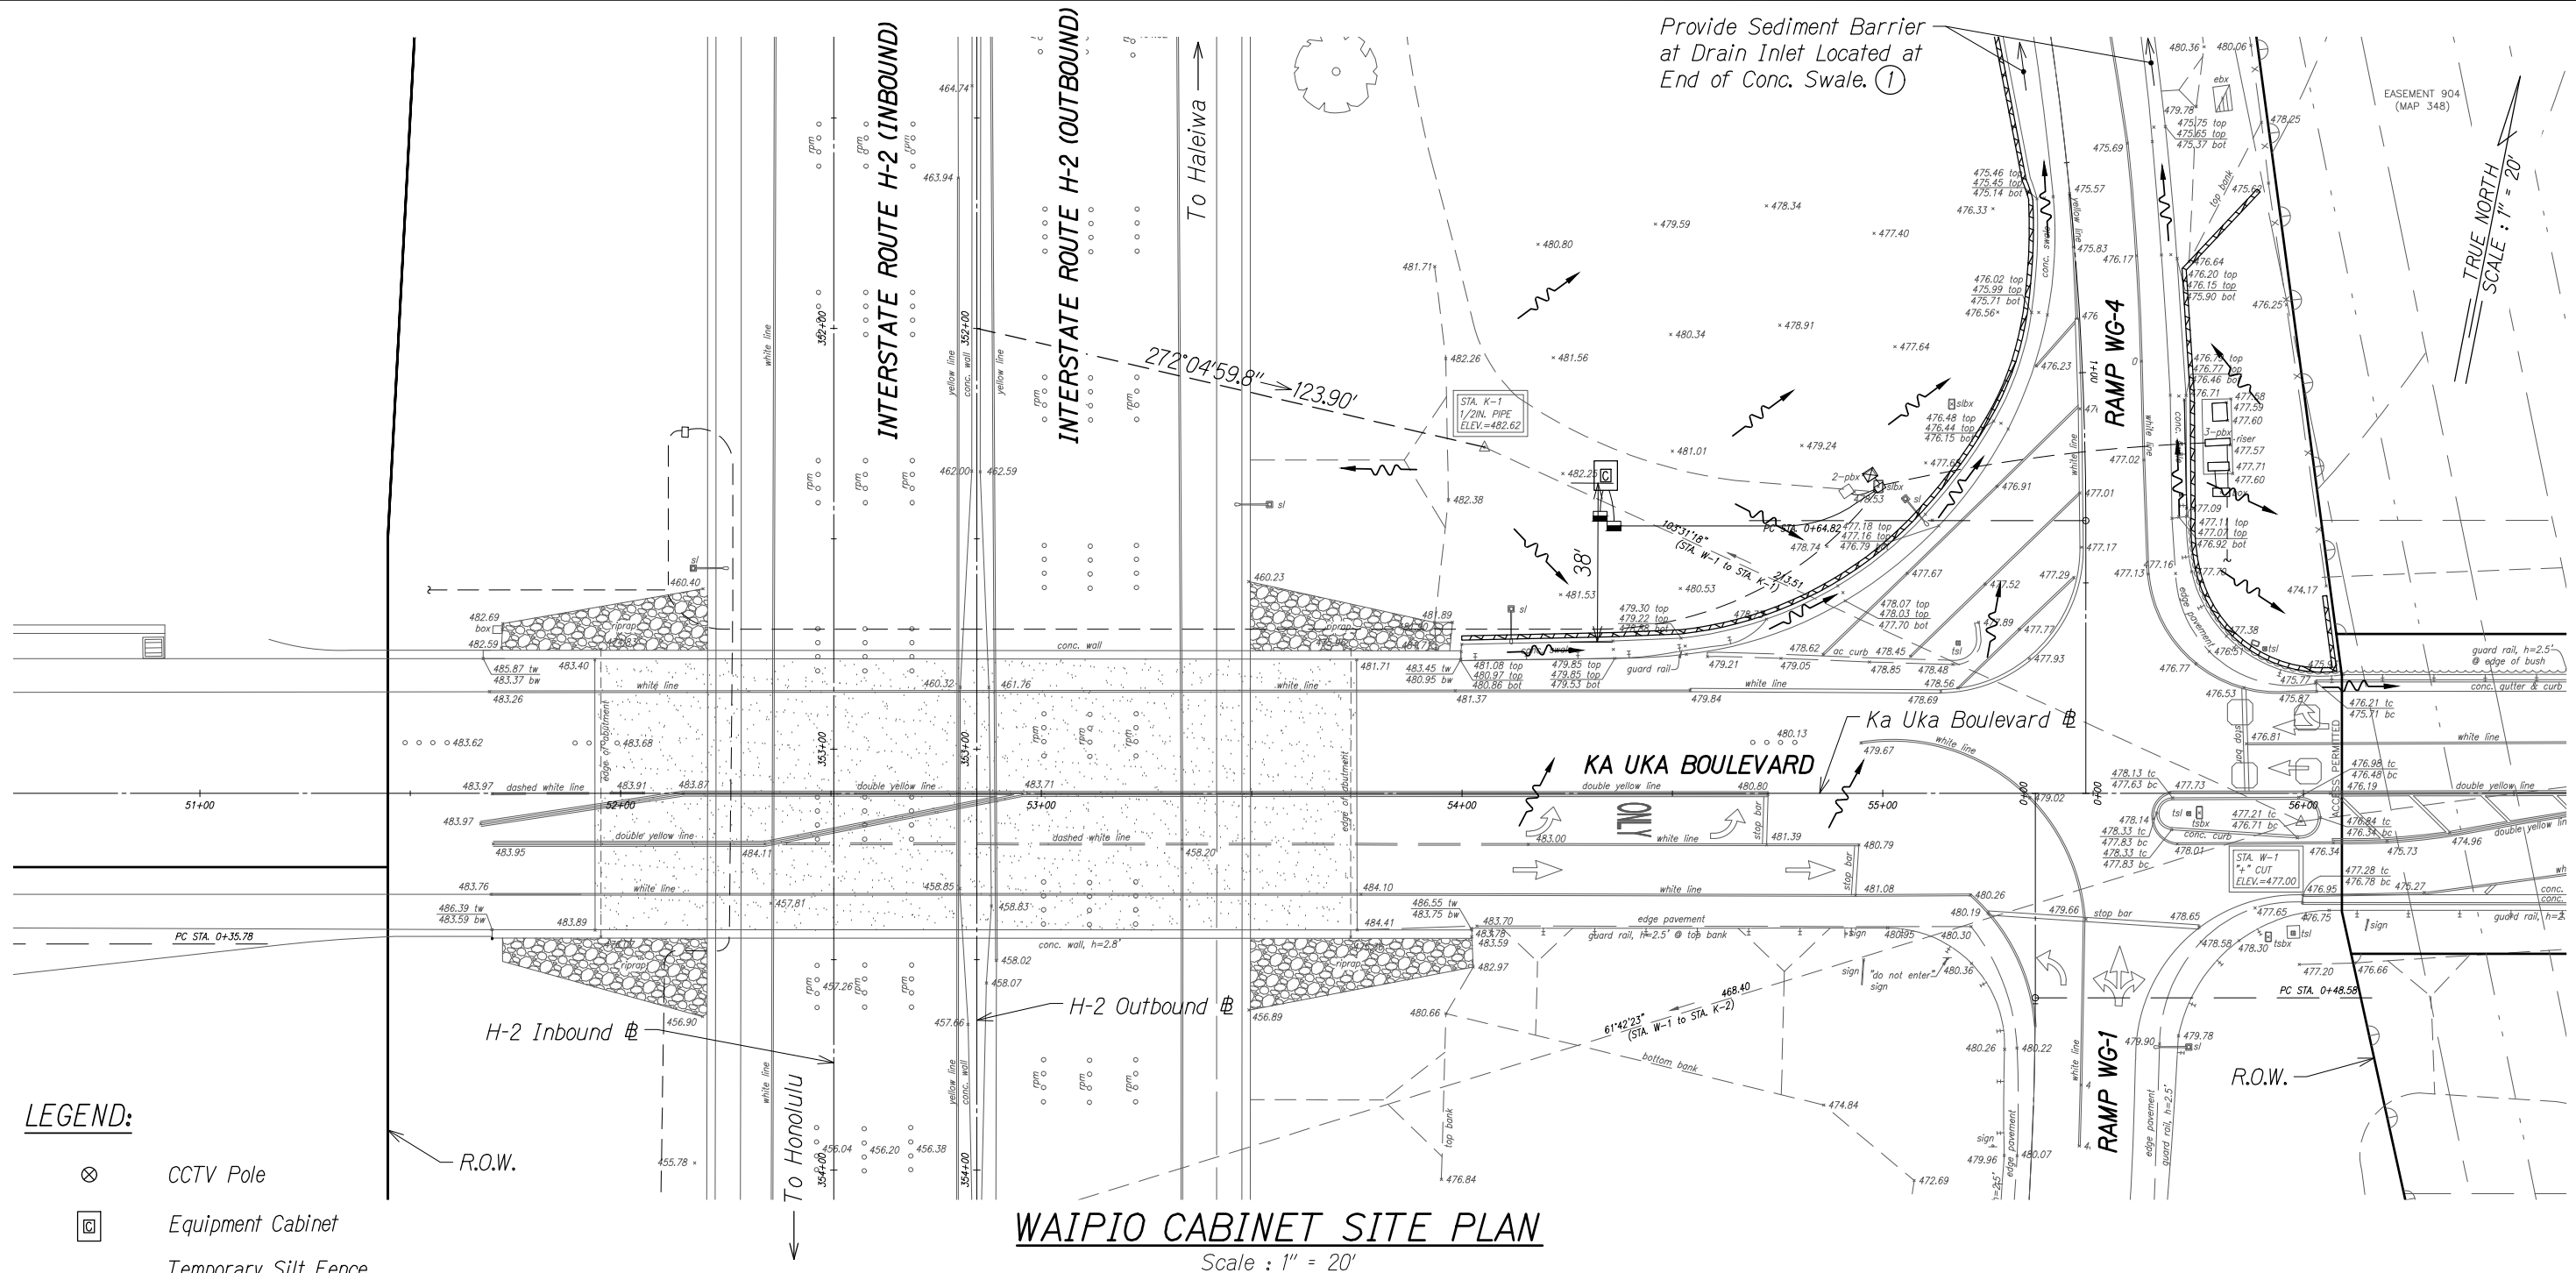

FREEWAY MANAGEMENT SYSTEM,  
INTERSTATE H-2 PHASE 3A  
FEDERAL AID PROJECT NO. NH-0300(175)

**ATA** AUSTIN, TSUTSUMI, & ASSOC., INC.  
ENGINEERS, SURVEYORS • HONOLULU, HAWAII  
**SITE AND BMP PLAN**  
**WAIPIO CABINET**

EXHIBIT  
**04**