
## **Attachment A-2**

Site and BMP Plans- Form C

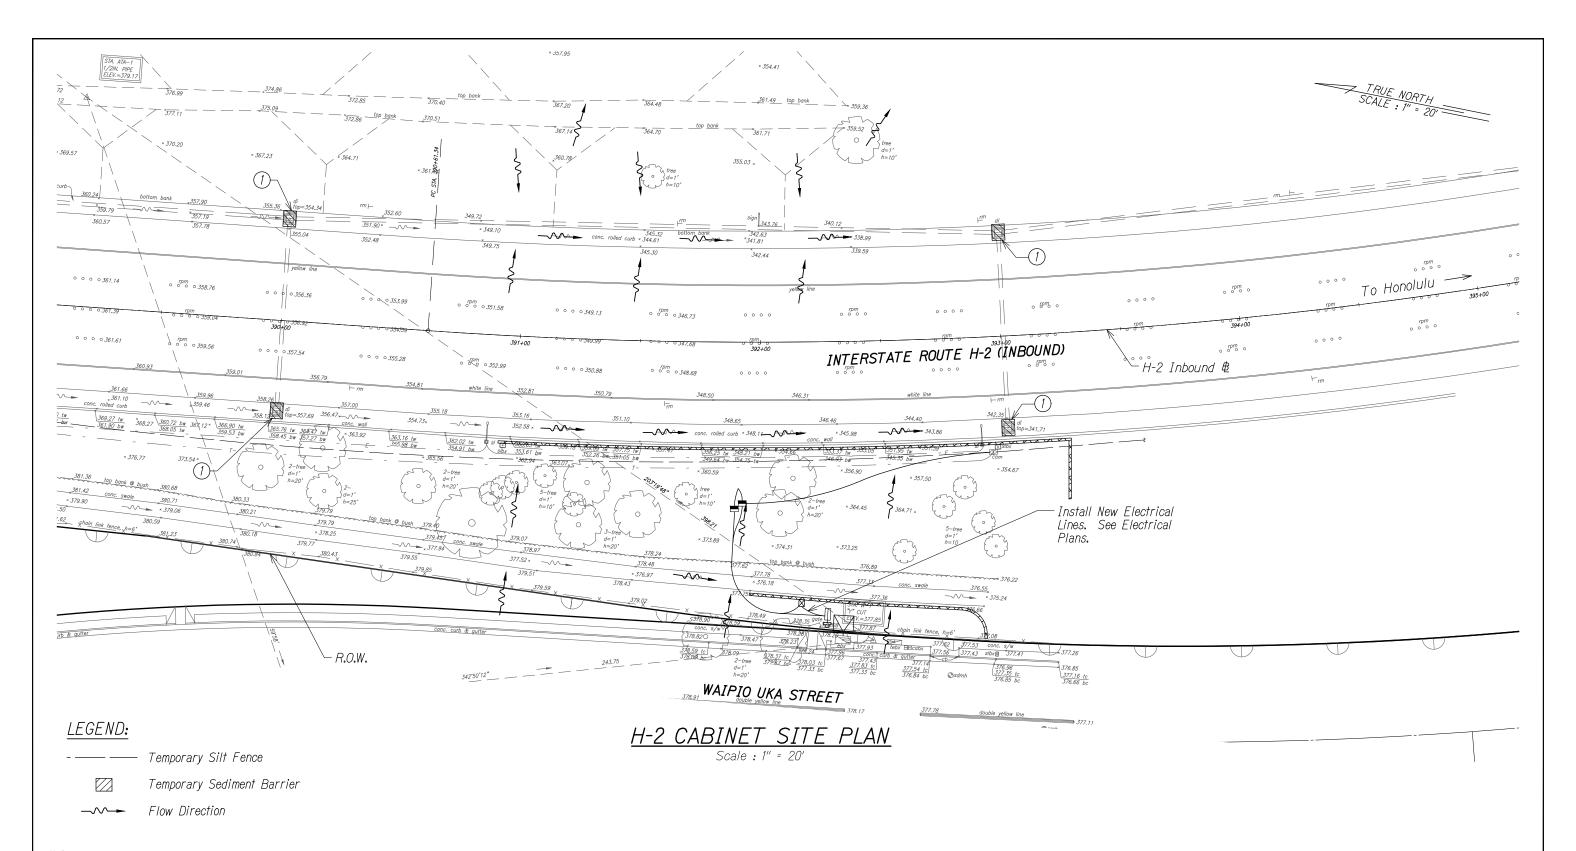

Notes:


1 Exist. storm drain inlet or catch basin. Contractor to observe Best Management Practices and take measures required. Protect exist. storm drain inlets and catch basins located downstream of the project site with Best Management Practices. See Exhibit 56 for details.

② Exist. grassed area or landscaping, Contractor to observe Best Management Practices. See detail on Exhibit 56.

FREEWAY MANAGEMENT SYSTEM, INTERSTATE H-2 PHASE 3A FEDERAL AID PROJECT NO. NH-0300(175) AUSTIN, TSUTSUMI, & ASSOC., INC. ENGINEERS, SURVEYORS • HONOLULU, HAWAII

SITE AND BMP PLAN H-2 CABINET EXHIBIT

03

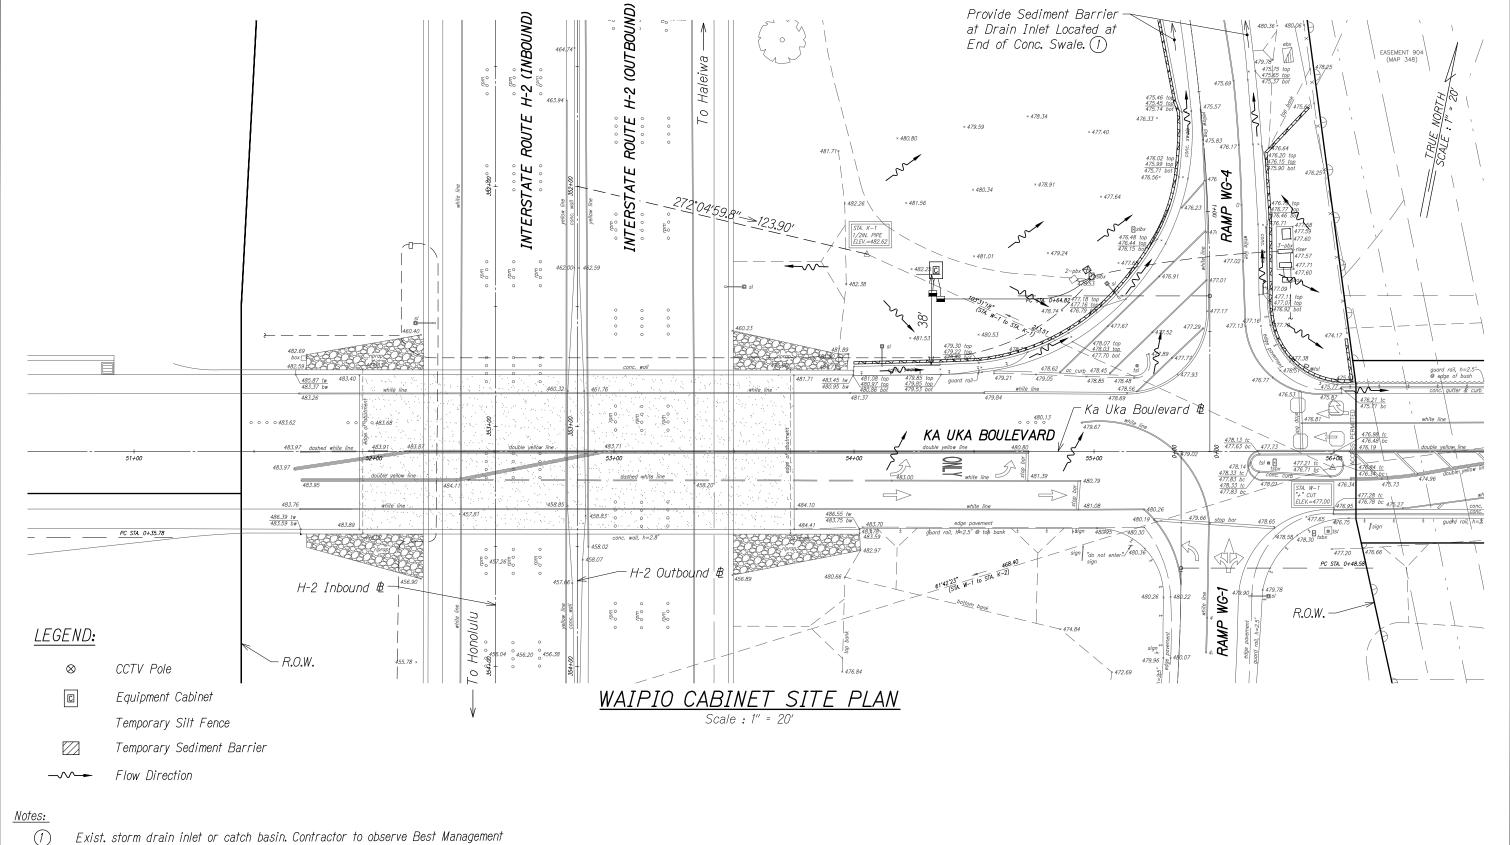

- Exist. storm drain inlet or catch basin. Contractor to observe Best Management Practices and take measures required. Protect exist. storm drain inlets and catch basins located downstream of the project site with Best Management Practices. See Exhibit 56 for details.
- 2 Exist. grassed area or landscaping, Contractor to observe Best Management Practices. See detail on Exhibit 56.

FREEWAY MANAGEMENT SYSTEM, INTERSTATE H-2 PHASE 3A FEDERAL AID PROJECT NO. NH-0300(175) AUSTIN, TSUTSUMI, & ASSOC., INC. ENGINEERS, SURVEYORS • HONOLULU, HAWAII

SITE AND BMP PLAN WAIPIO CABINET EXHIBIT

04