




Attachment A-3

Drainage Maps- Form C

FN: Y:\2016\16-049\16-049.1---H2 PKG\NPDES\EXHIBITS\05-DRAINAGE_H2 CABINET.DWG

LEGEND:

-  Flow Arrows
-  Storm Water Discharge Point
-  Grated Drain Inlet

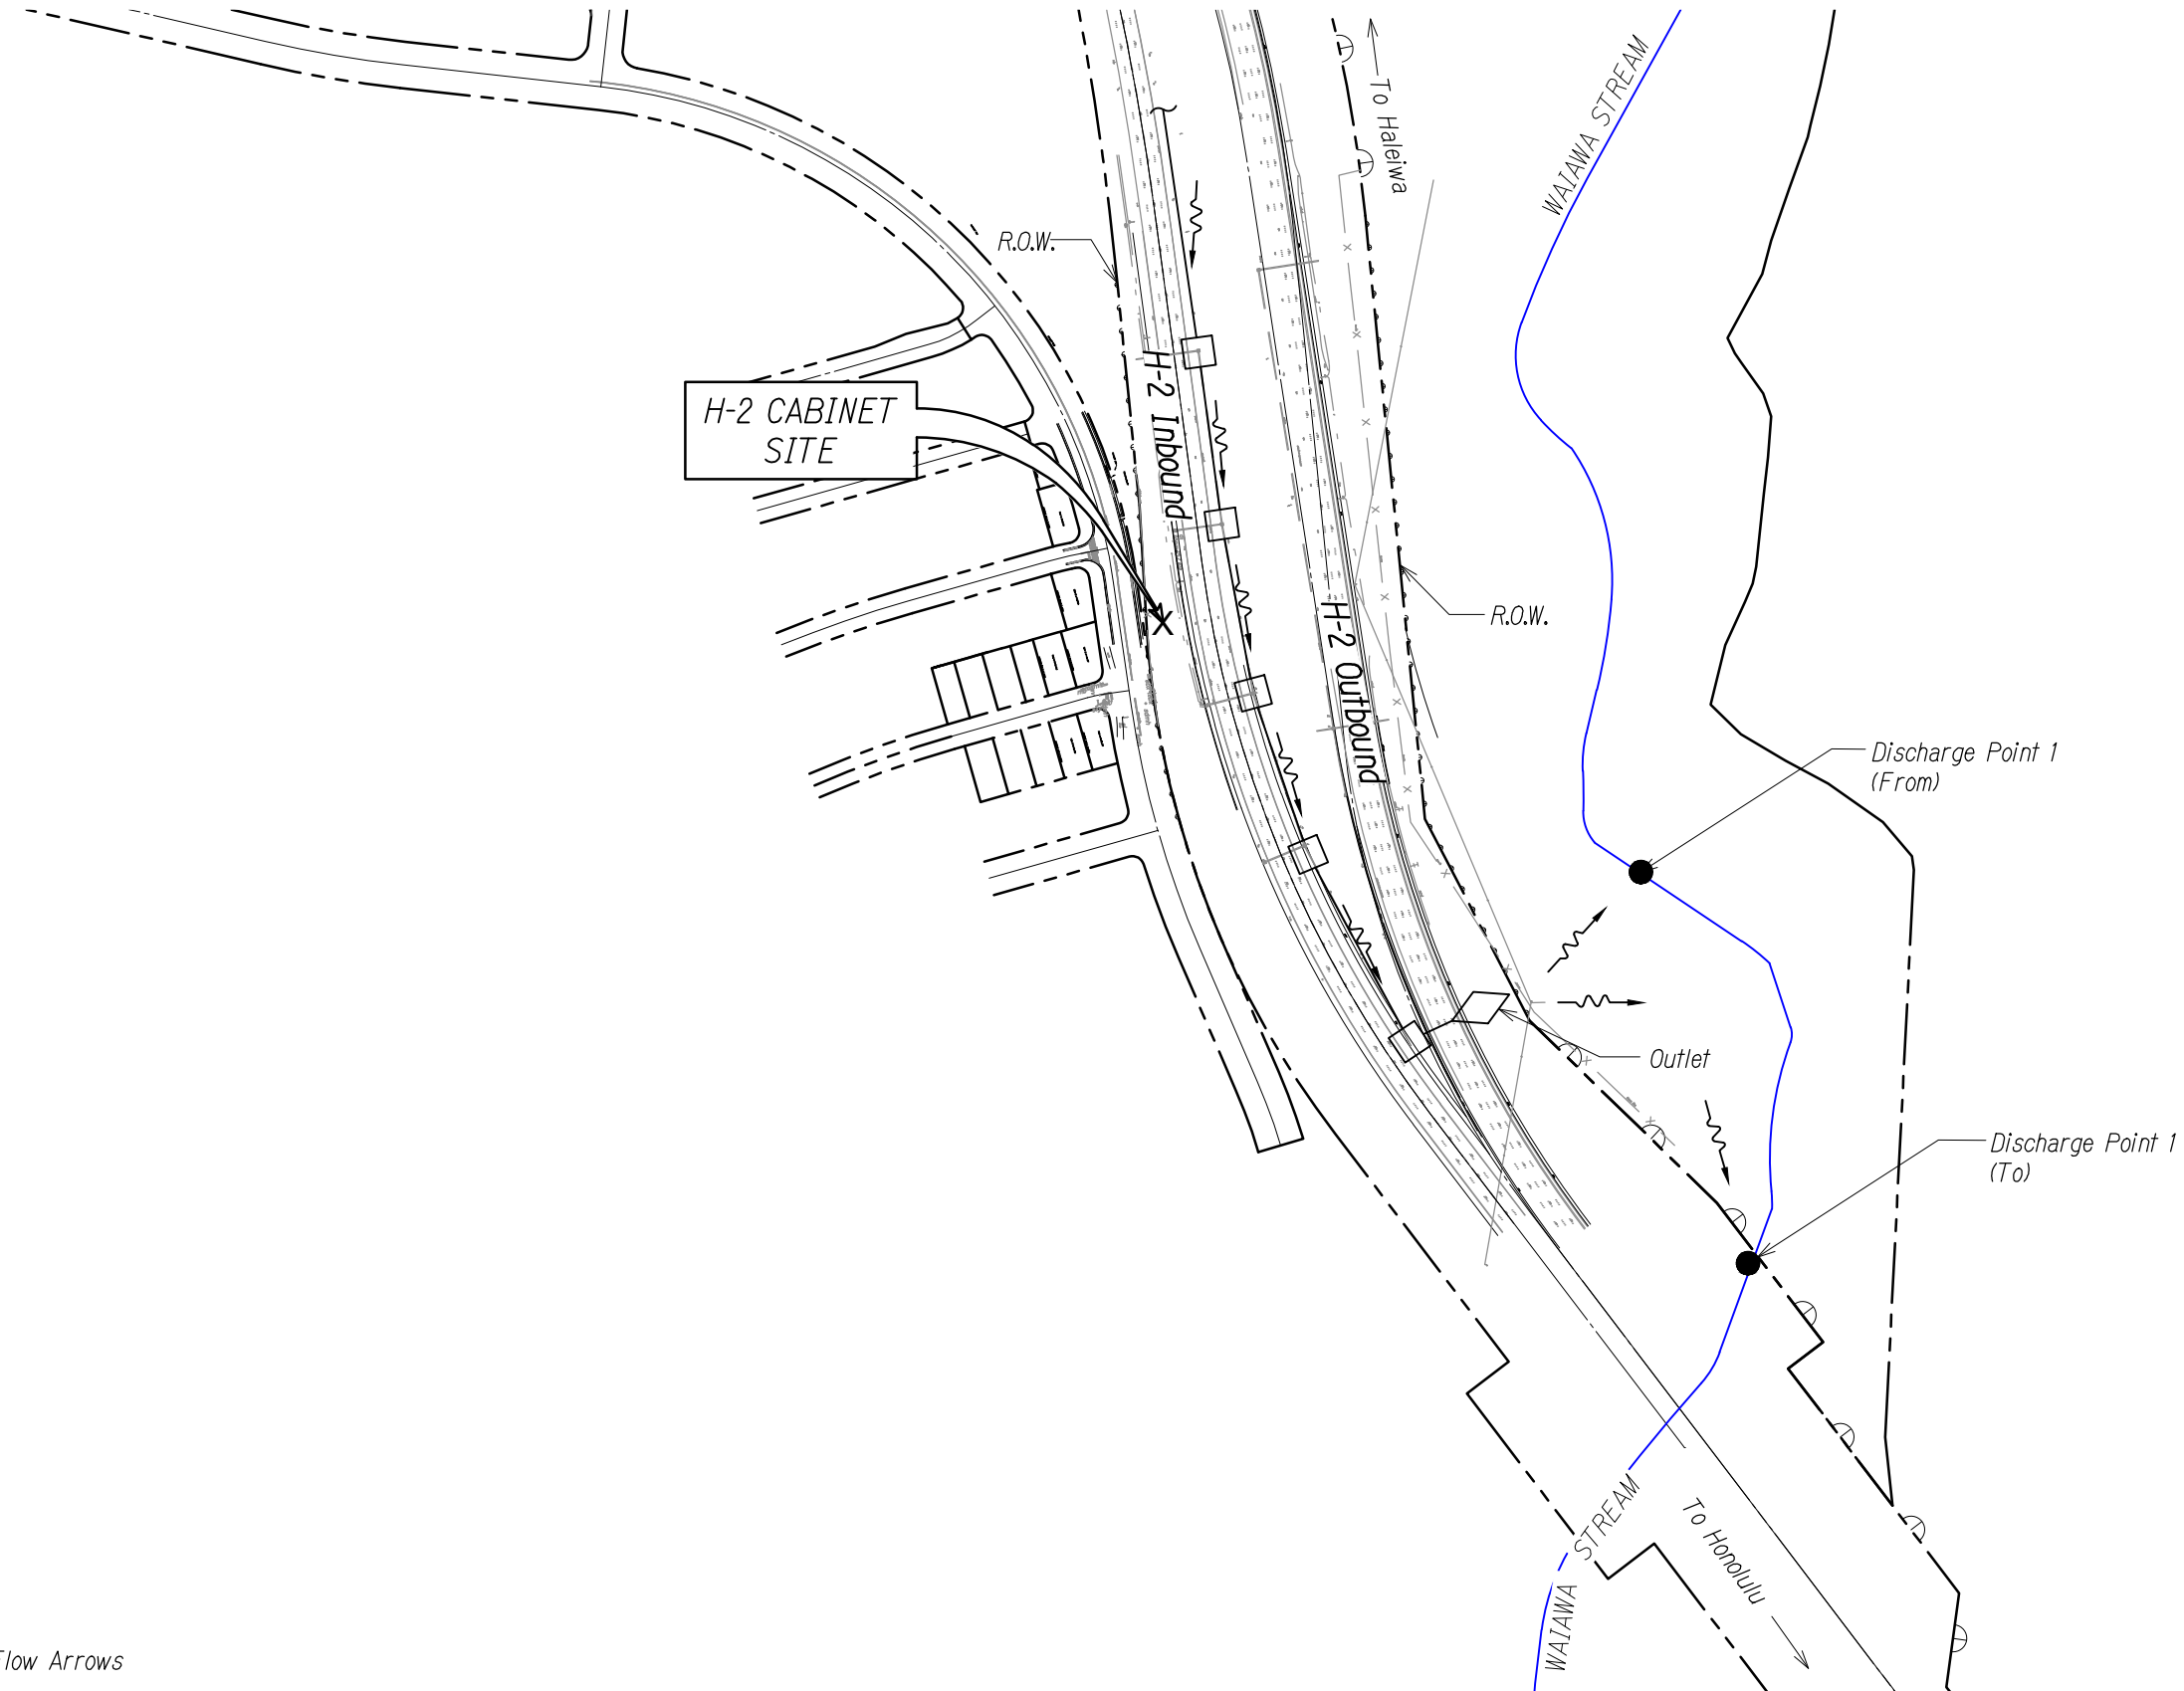

True North
Scale: 1"=100'

FREEWAY MANAGEMENT SYSTEM,
PHASE 2
FEDERAL AID PROJECT NO. NH-0300(160)

ATA AUSTIN, TSUTSUMI, & ASSOC., INC.
ENGINEERS, SURVEYORS • HONOLULU, HAWAII
DRAINAGE MAP
H-2 CABINET

EXHIBIT

05

FN: Y:\2016\16-049\16-049.1---H2_PCKG\NPDES\EXHIBITS\06--DRAINAGE_WAPIO_CABINET.DWG

