




FED. ROAD DIST. NO.	STATE	FED. AID PROJ. NO.	FISCAL YEAR	SHEET NO.	TOTAL SHEETS
OAHU	HAW.	CMAQ-0300(111)	2008	9	203

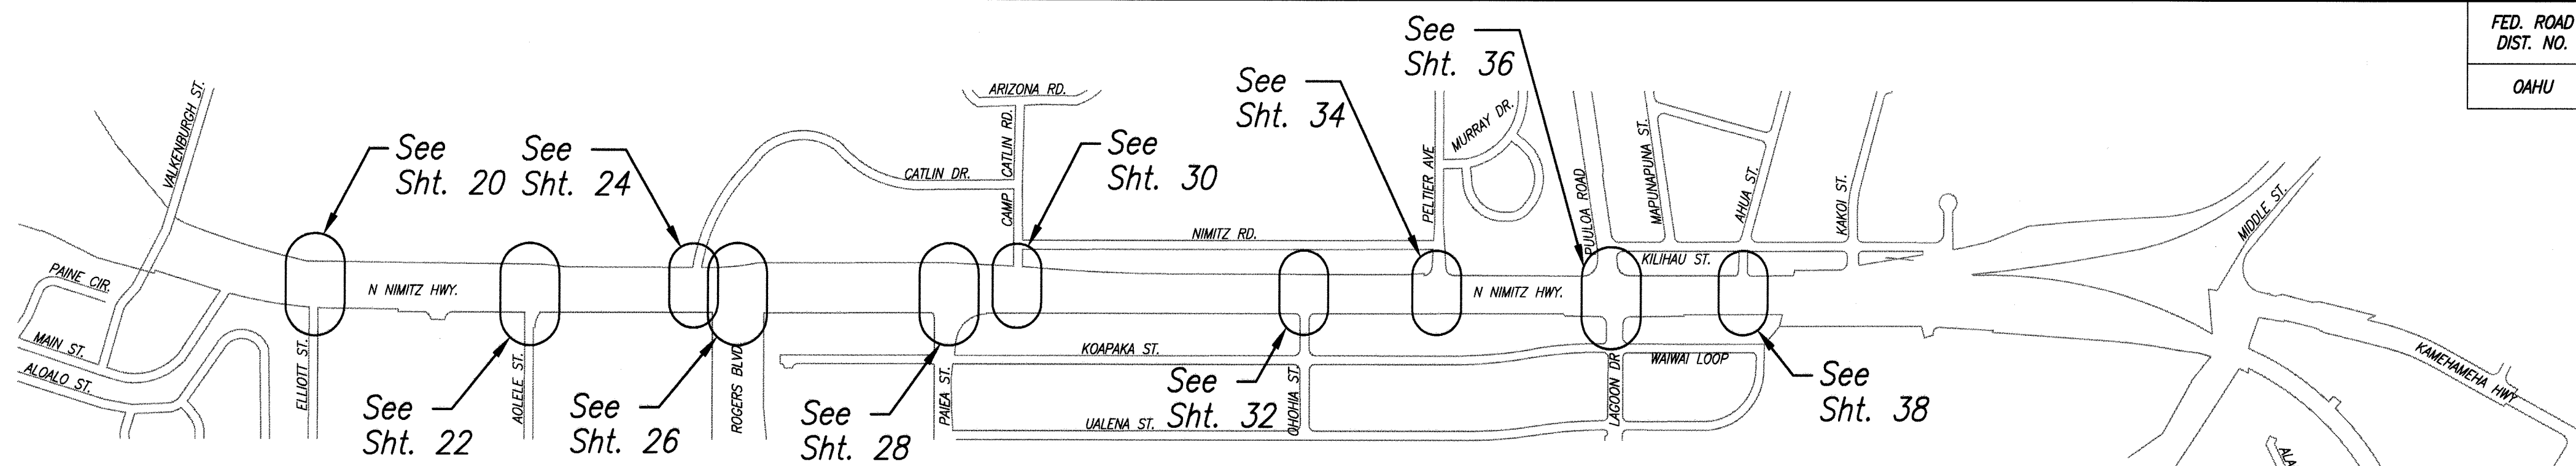


Honolulu - Nimitz Highway
Scale: 1"=600'

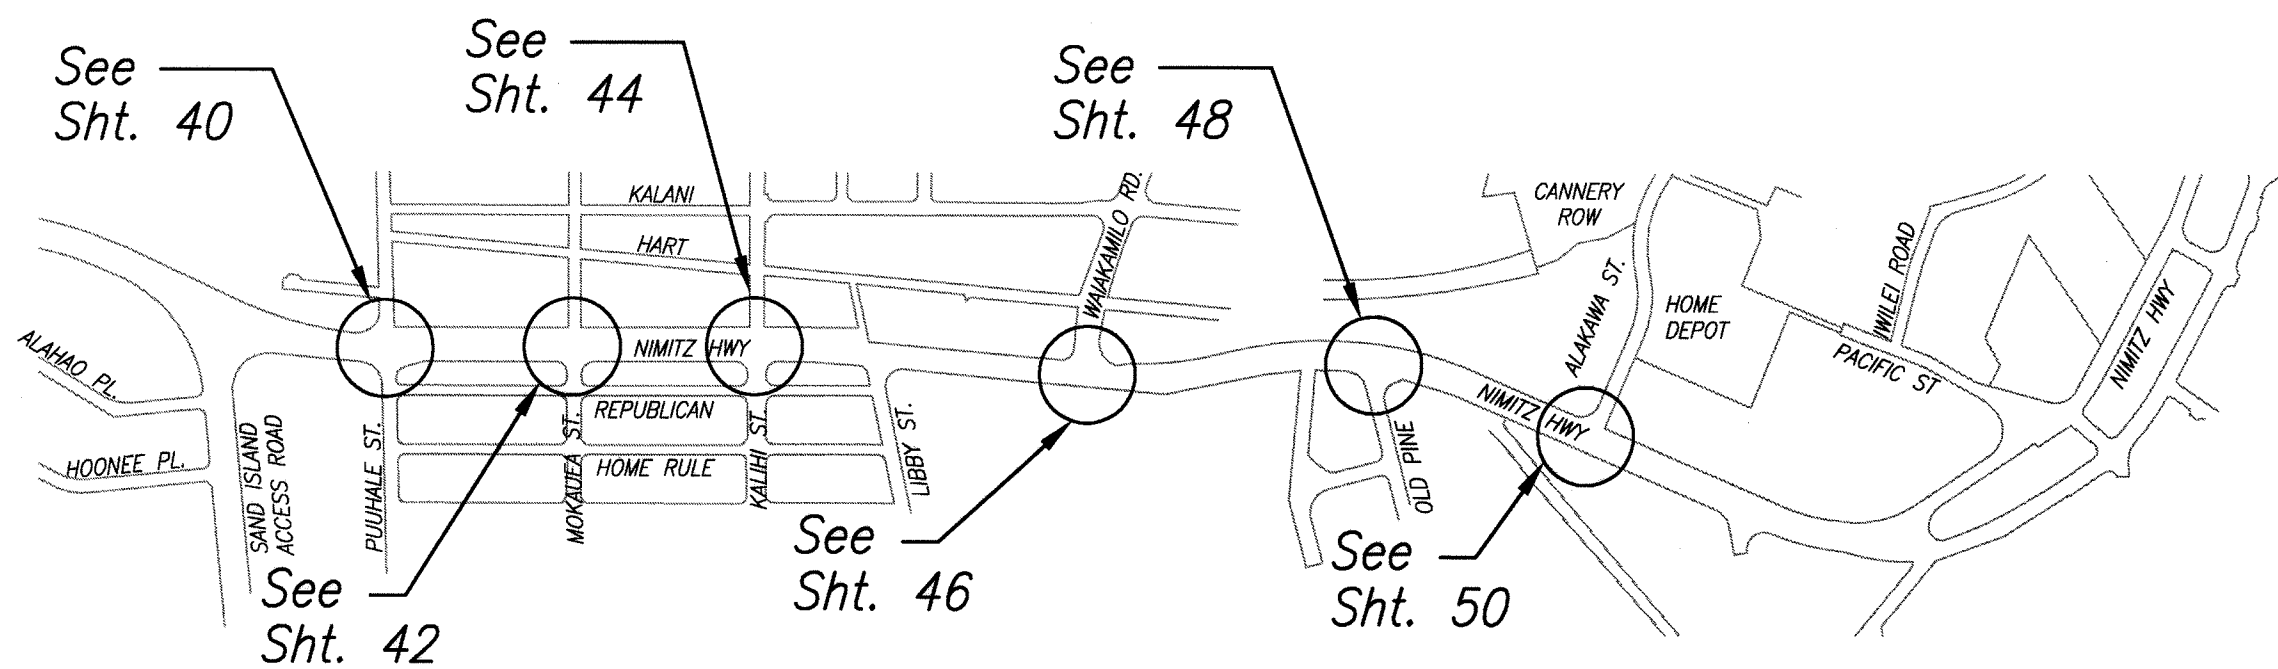


Honolulu - Nimitz Highway
Scale: 1"=600'

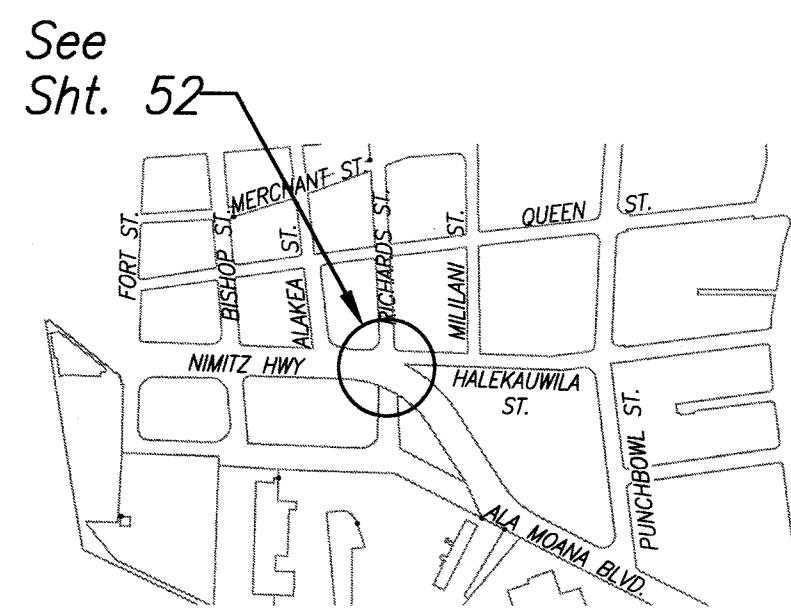


Honolulu - Nimitz Highway
Scale: 1"=600'

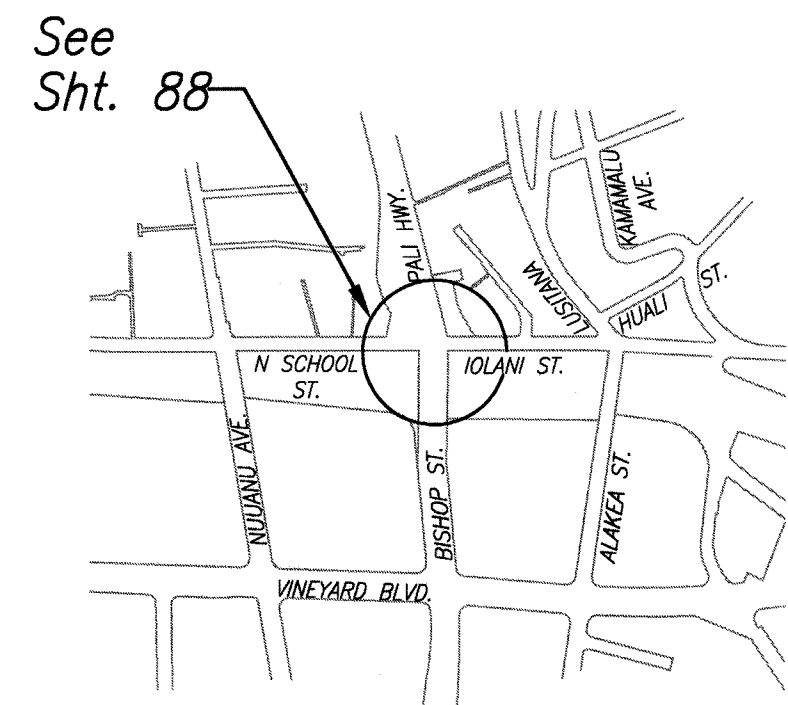


Honolulu - Pali Highway
Scale: 1"=600'

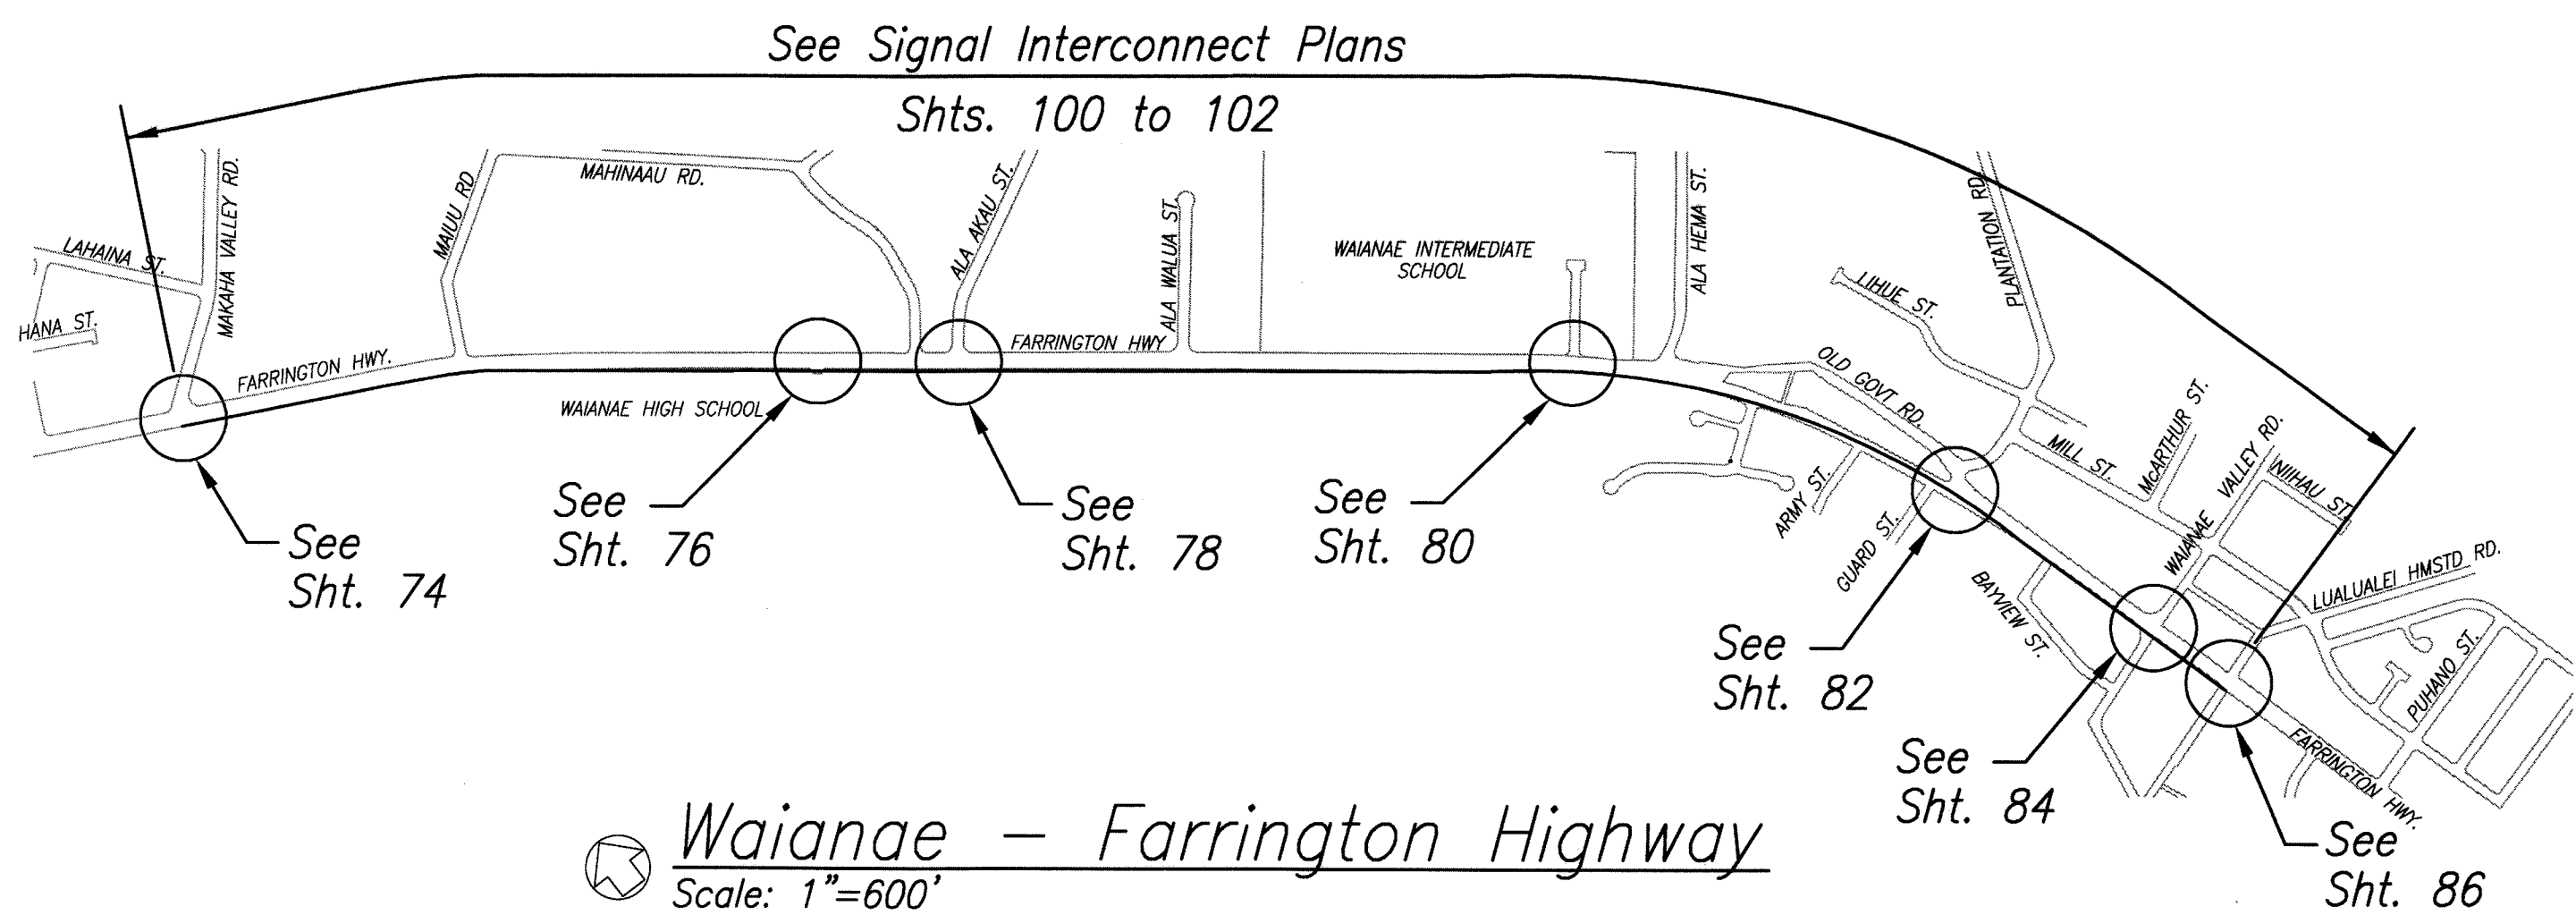


Waianae - Farrington Highway
Scale: 1"=600'

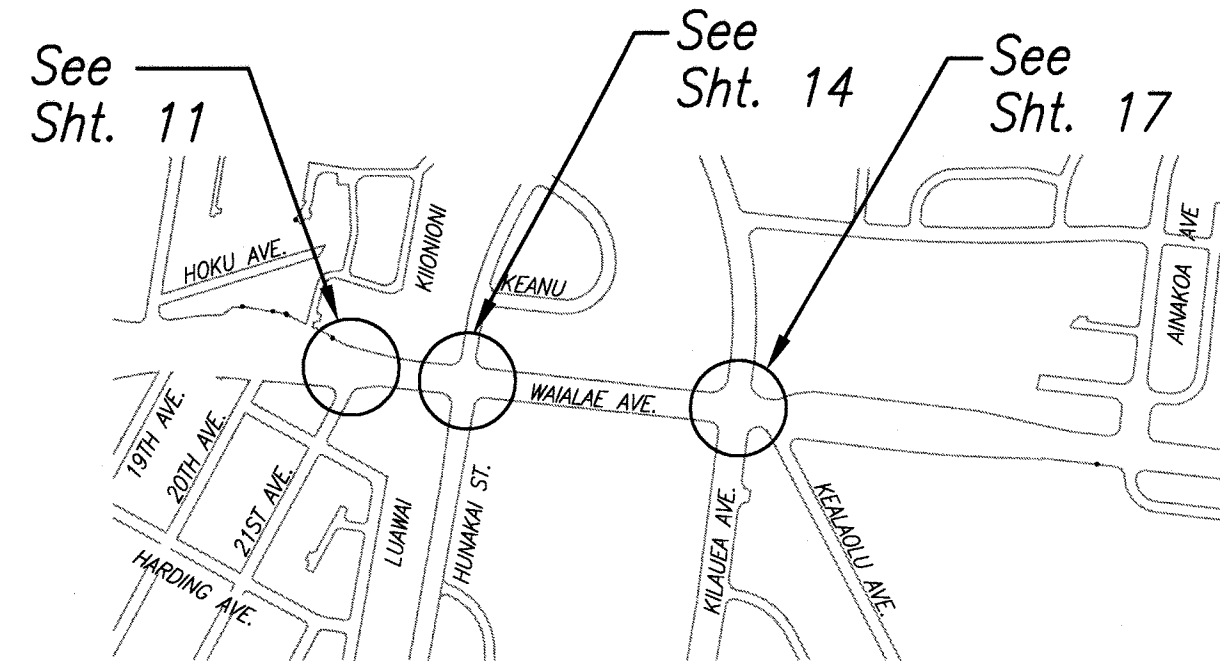

Kaimuki - Wai'alae Avenue
Scale: 1"=600'

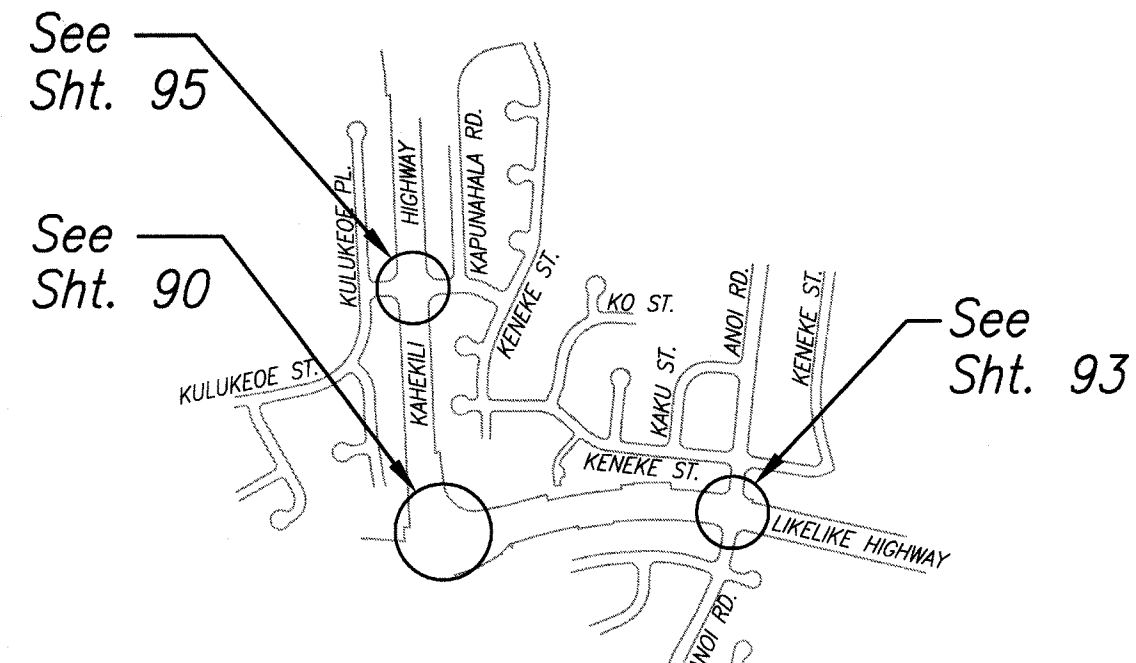


Kaneohe
Scale: 1"=600'

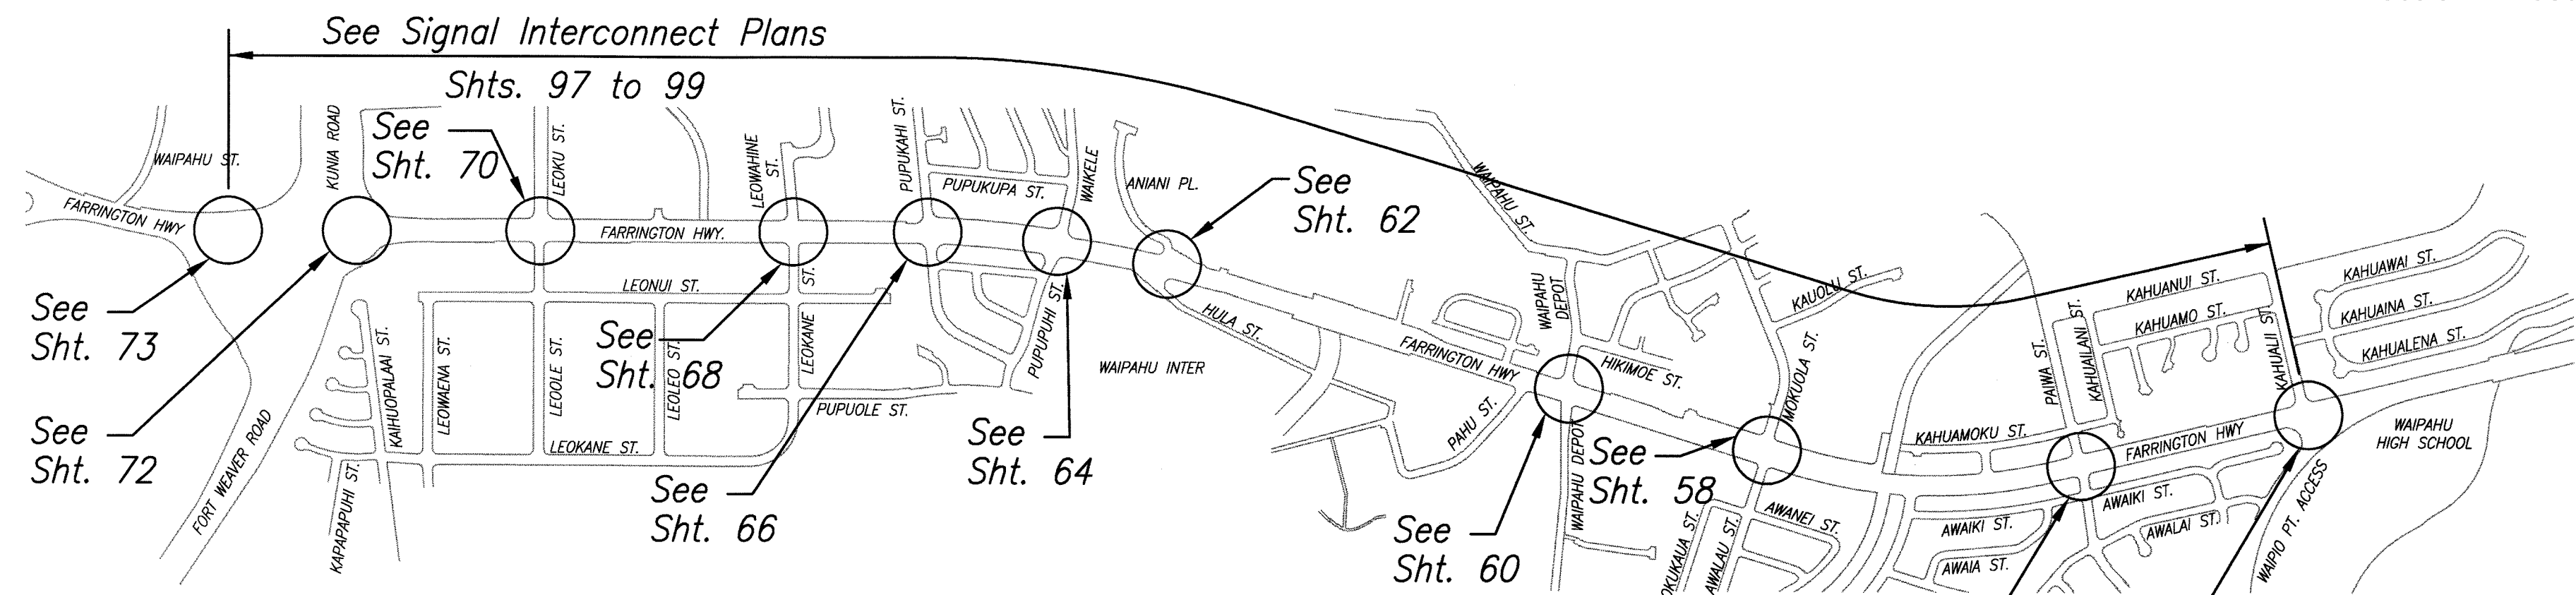

Waipahu - Farrington Highway
Scale: 1"=600'

Note:
See Project Area Grouping Notes on Sheet 8.

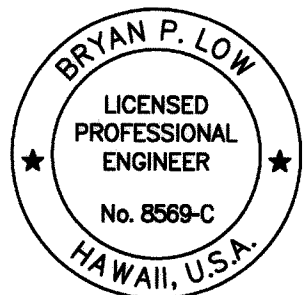

LICENSE EXPIRATION DATE 04/30/10
THIS WORK WAS PREPARED BY ME
OR UNDER MY SUPERVISION
Bryan P. Low
SHIMABUKURO, ENDO & YOSHIZAKI, INC.
1126 12TH Avenue
Honolulu, Hawaii 96816

STATE OF HAWAII
DEPARTMENT OF TRANSPORTATION
HIGHWAYS DIVISION

Location Maps

Traffic Signal Modernization
Various Locations - Oahu
Federal-Aid Project No. CMAQ-0300(111)

Date: July, 2008

SHEET No. 1 OF 1 SHEETS

DATE	_____
SURVEY PLOTTED BY	_____
DRAWN BY	_____
TRACED BY	_____
QUANTITIES BY	_____
CHECKED BY	_____
NO.	_____

Plot Date: Jul 29, 2008 Plot Time: 1:23 PM
File: S:\B01\DOT\Oahu\Various TSM\Draw\805-headers.dwg