


FED. ROAD DIST. NO.	STATE	FED. AID PROJ. NO.	FISCAL YEAR	SHEET NO.	TOTAL SHEETS
OAHU	HAW.	CMAQ-0300(111)	2008	111	203

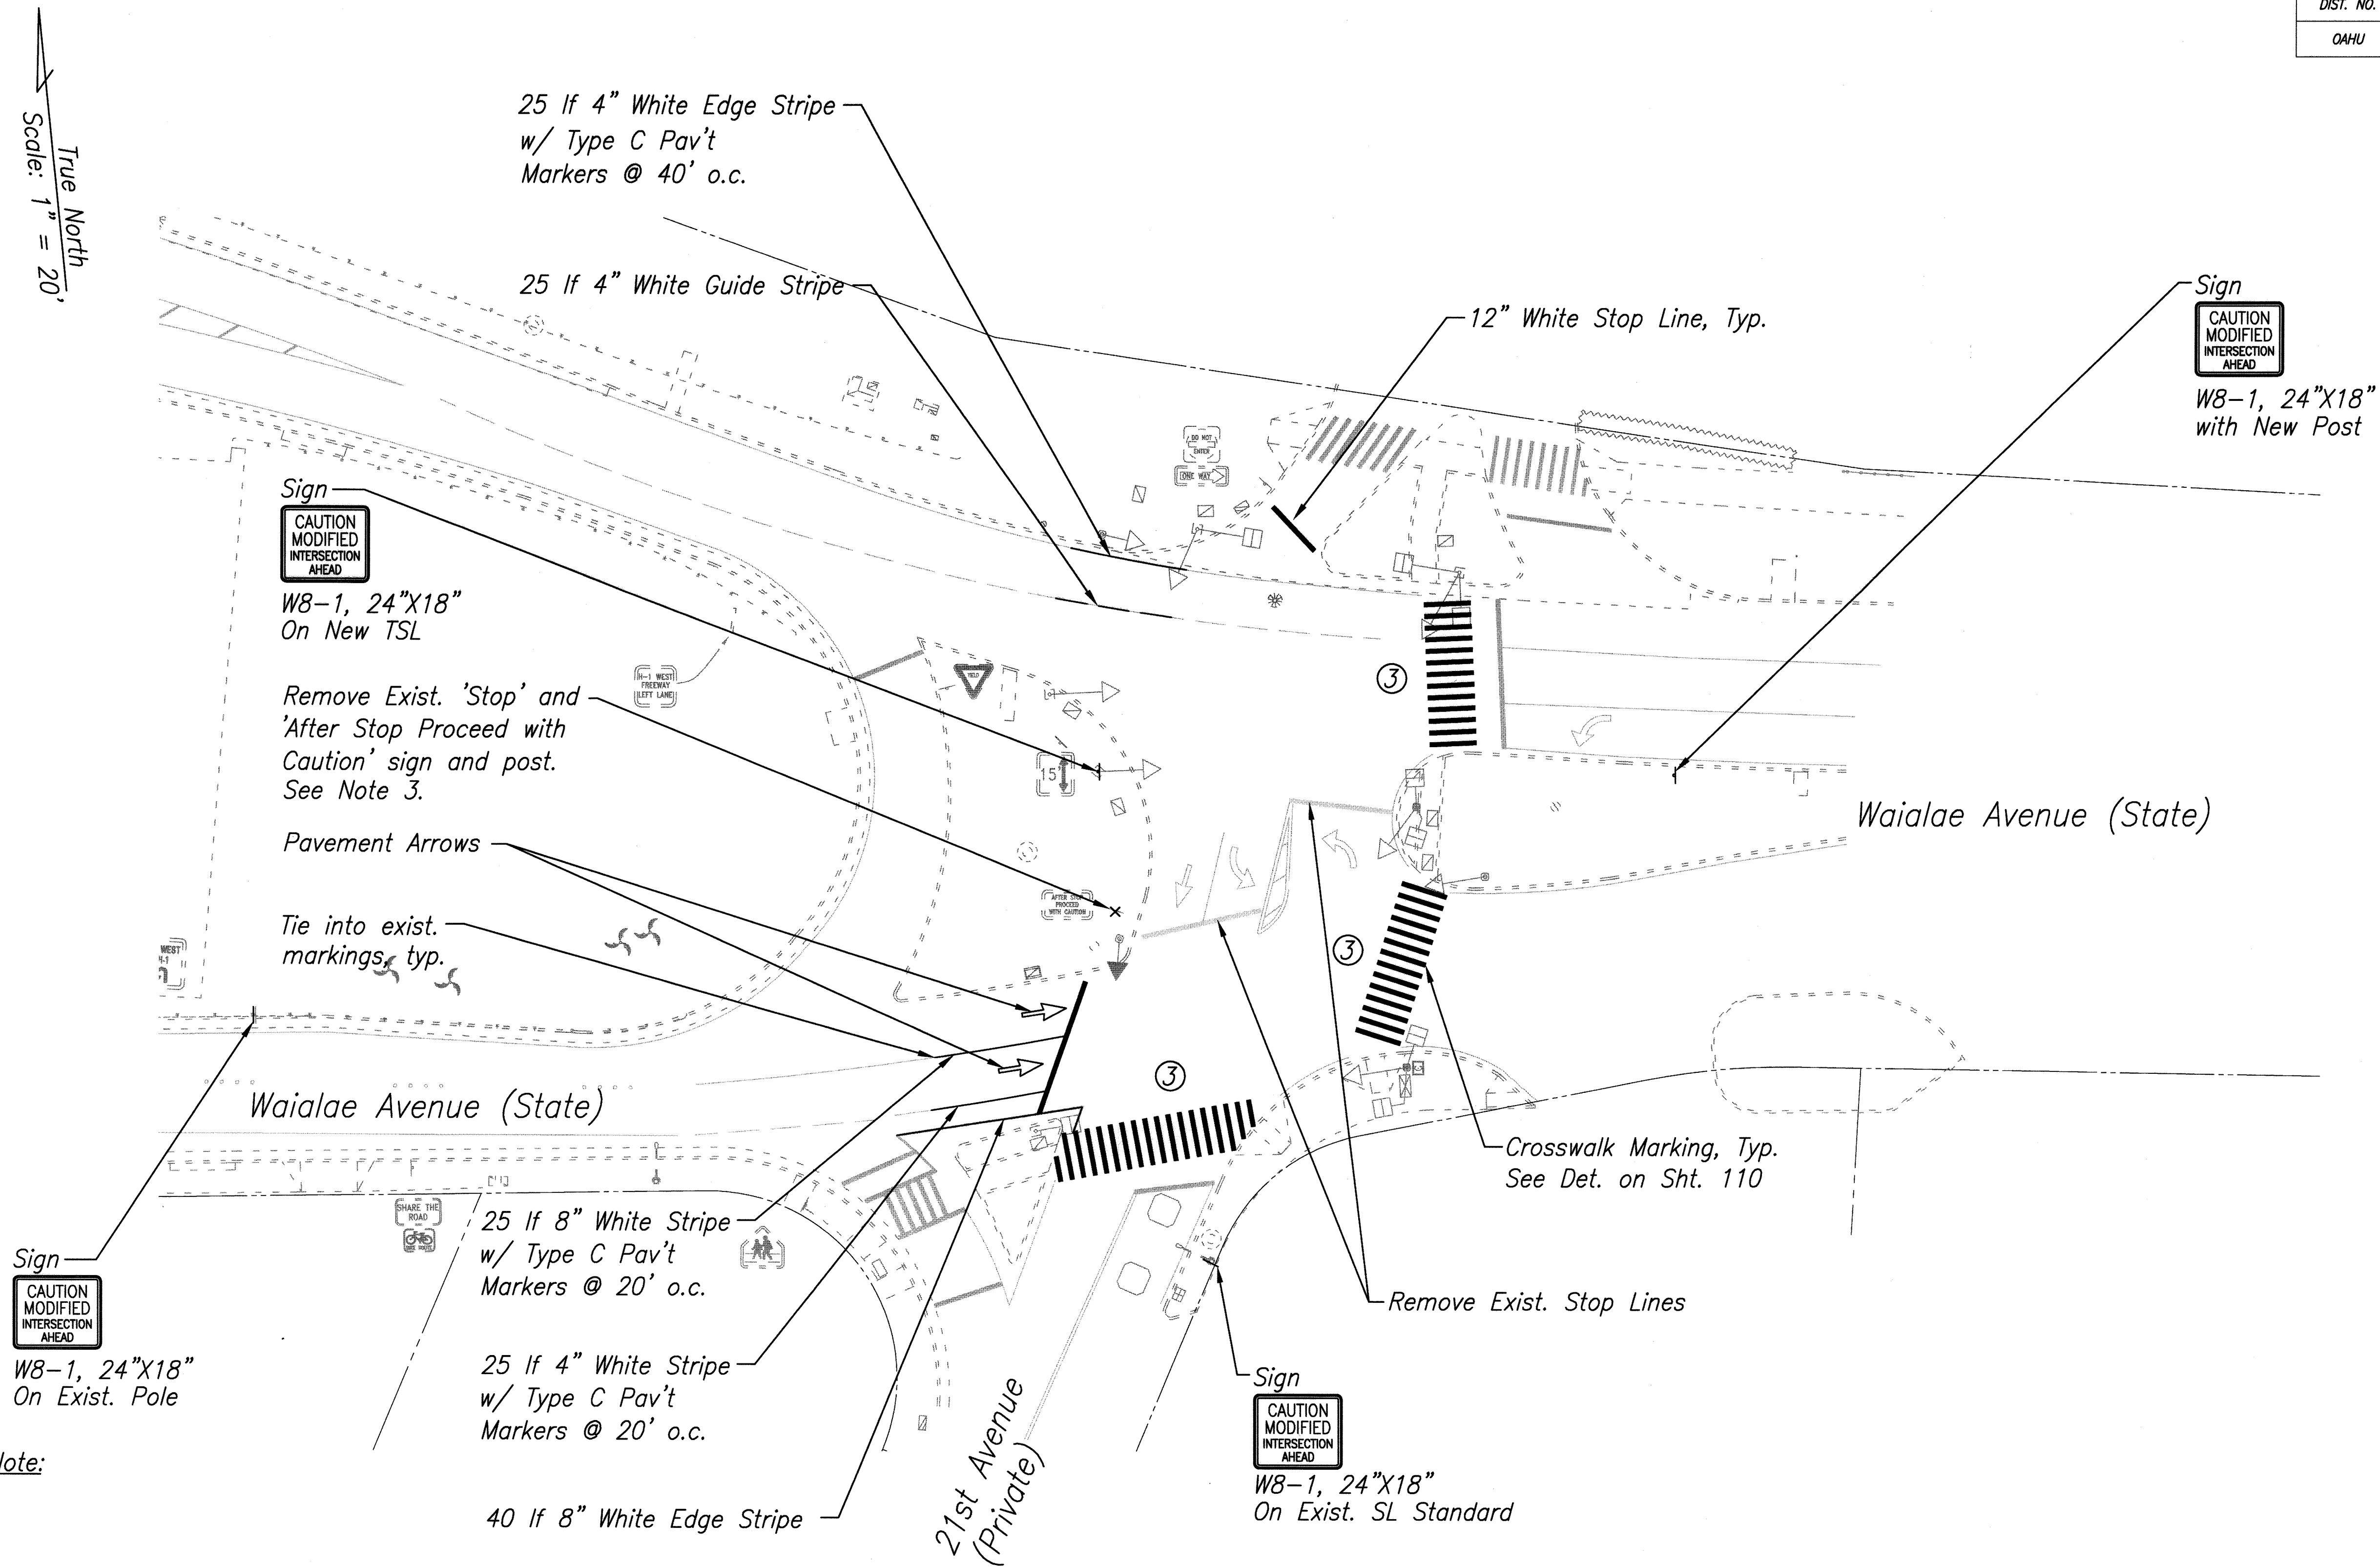


Note:

- Notes:
1. New Signal Standards and Heads shown for Clarity.
 2. See Signal Plan, Sheet 12.
 3. Signs and Posts Shall Be Removed upon Activation of the New Traffic Signal Improvements.

Pavement Marking Plan Scale: 1"=20'

DATE	_____
SURVEY PLOTTED BY	_____
DESIGNED BY	_____
TRACED BY	_____
NOTE BOOK	_____
QUANTITIES BY	_____
CHECKED BY	_____
No.	_____

Plot Date: Jul 30, 2008 Plot Time: 10:11 am
File: S:\08\DOT\Oahu\Various TSM Draw\mp-waialae1.dwg

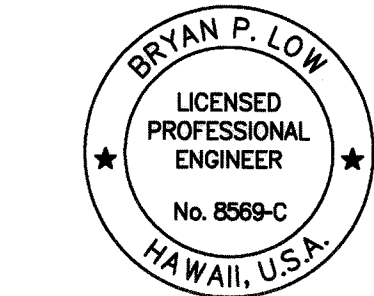

LICENSE EXPIRATION DATE 04/30/10
THIS WORK WAS PREPARED BY ME
OR UNDER MY SUPERVISION
SHIMABUKURO, SAITO & YOSHIZAKI, INC.
1120 12TH Avenue
Honolulu, Hawaii 96816


STATE OF HAWAII
DEPARTMENT OF TRANSPORTATION
HIGHWAYS DIVISION

Pavement Marking Plan
Waialae Avenue at 21st Avenue
Traffic Signal Modernization
Various Locations - Oahu
Federal-Aid Project No. CMAQ-0300(111)

Date: July, 2008

SHEET No. 1 OF 1 SHEETS

FED. ROAD DIST. NO.	STATE	FED. AID PROJ. NO.	FISCAL YEAR	SHEET NO.	TOTAL SHEETS
OAHU	HAW.	CMAQ-0300(111)	2008	112	203

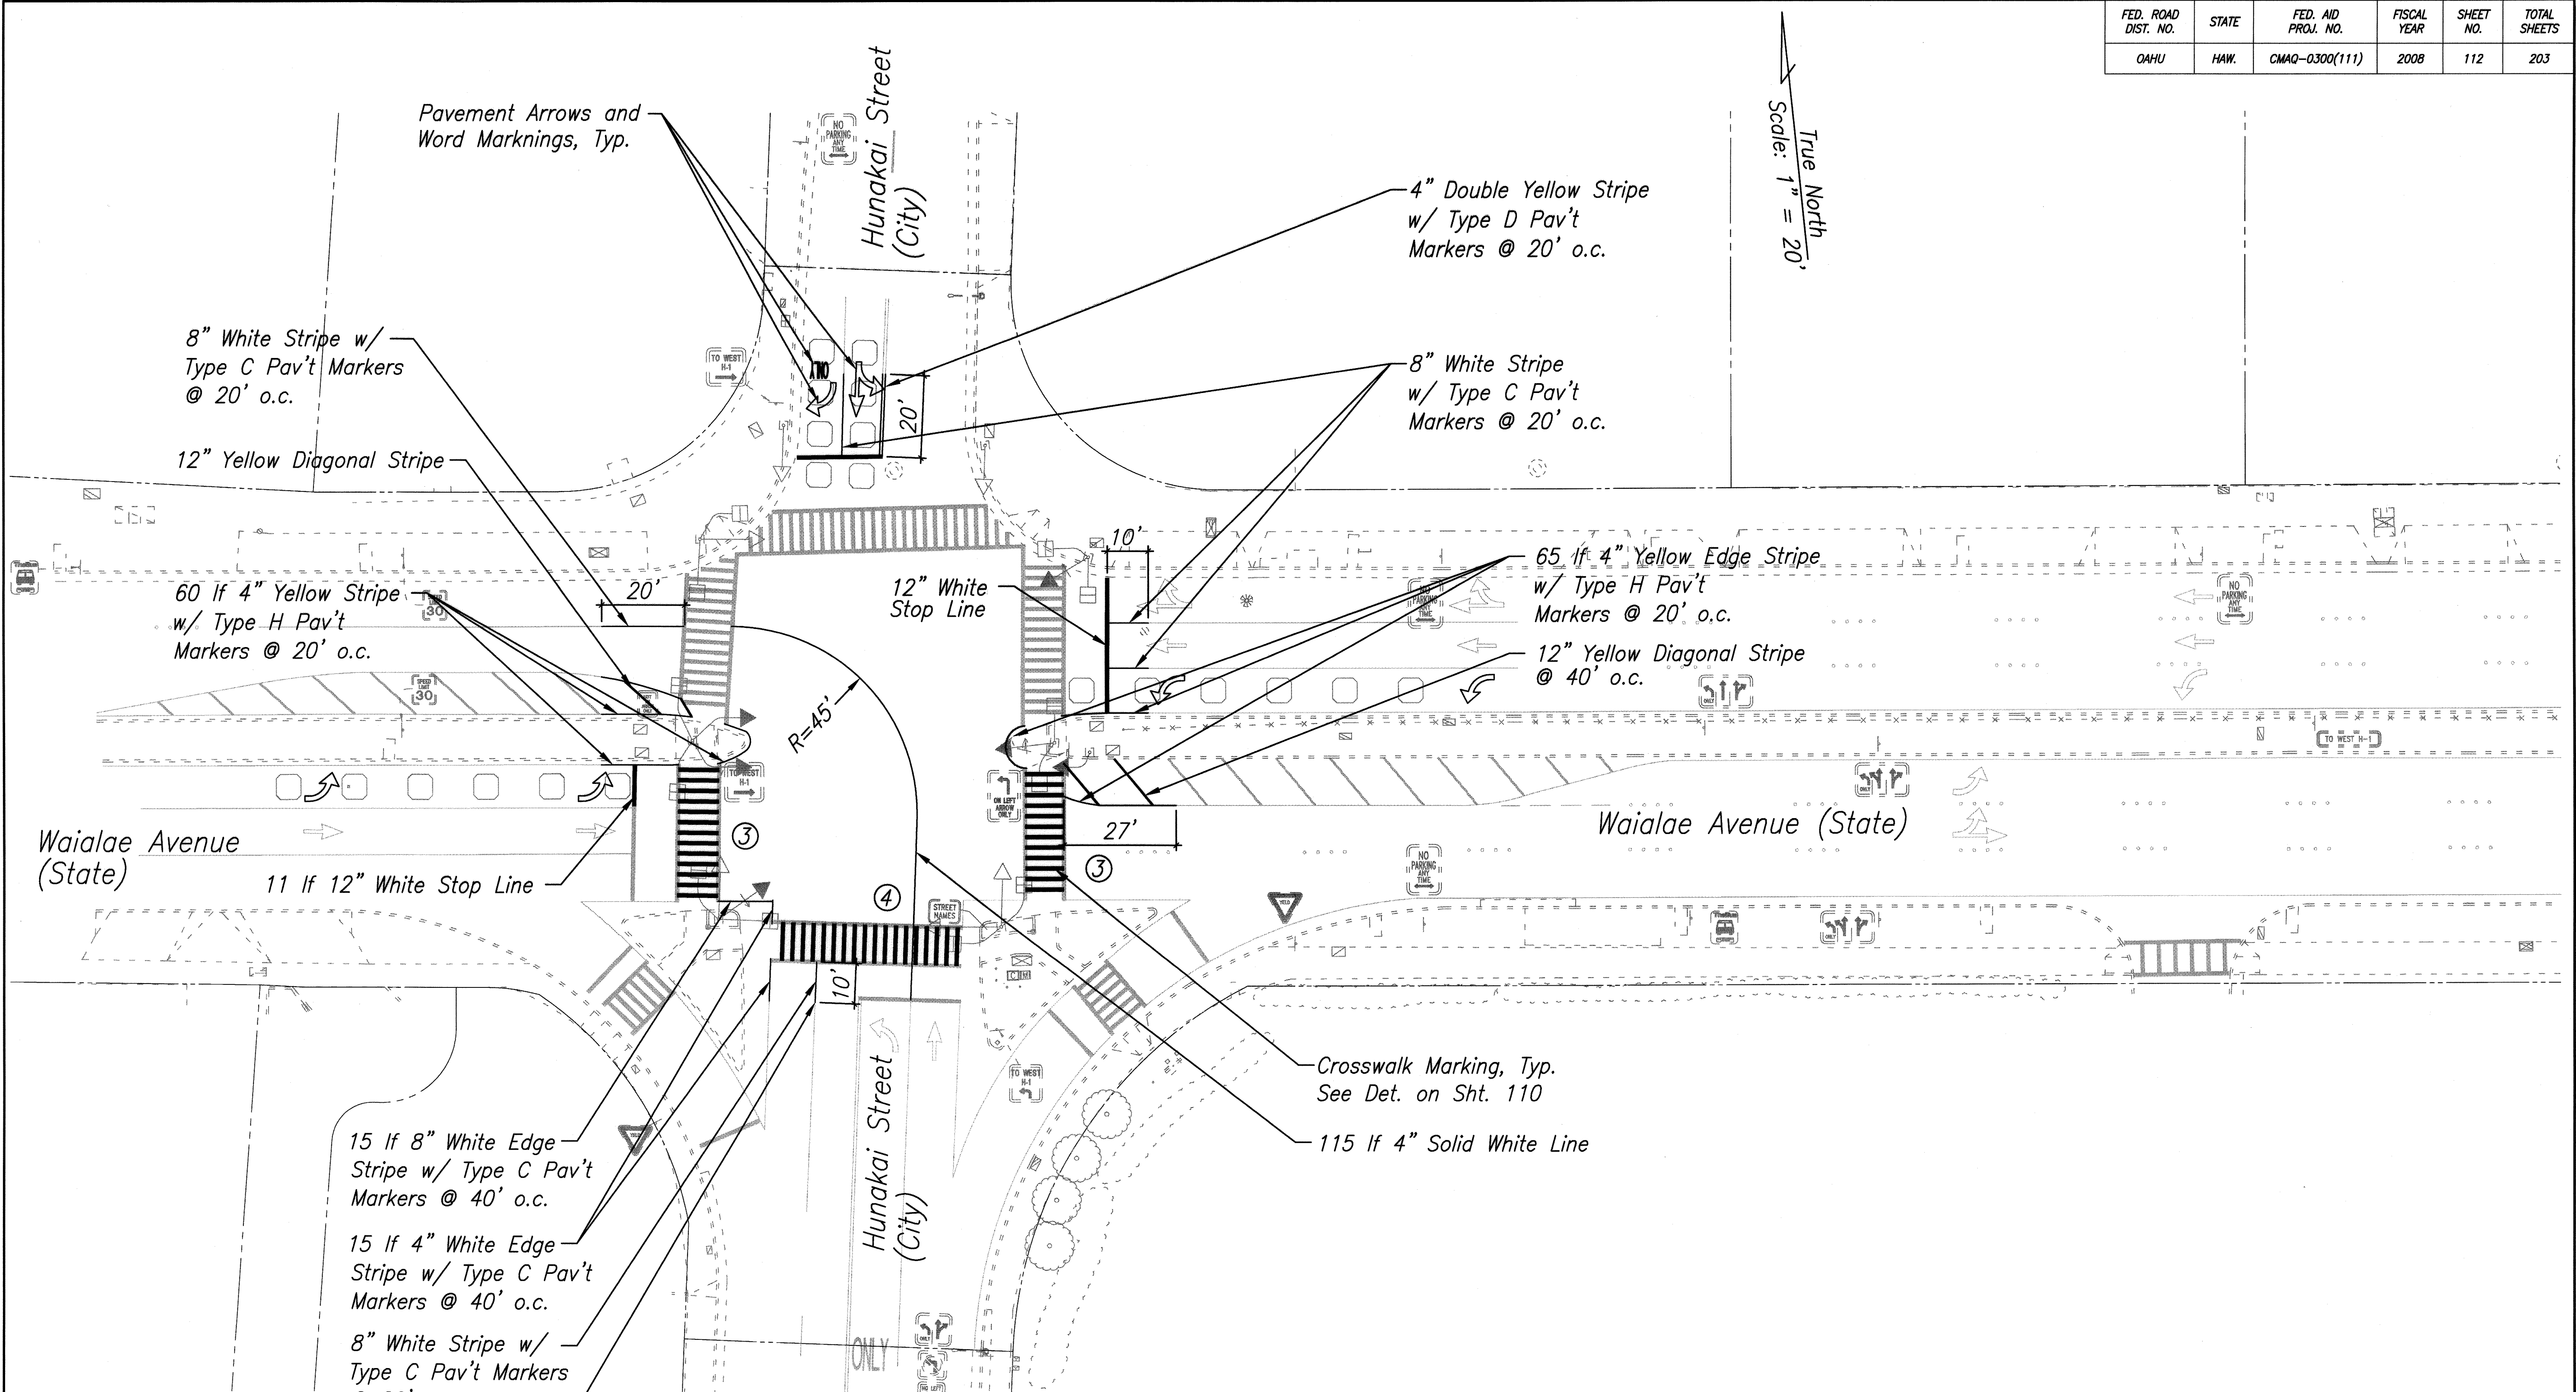


Note:
 New Signal Standards and Heads shown for Clarity.
 See Signal Plan, Sheet 15.

Pavement Marking Plan
 Scale: 1"=20'

ORIGINAL PLAN	DATE
NOTE BOOK	
NO.	

Plot Date: Jul 30 2008 Plot Time: 10:15 am
 File: S:\Bp\1007 Oahu Various TSM Urban\mp-waialae2.dwg

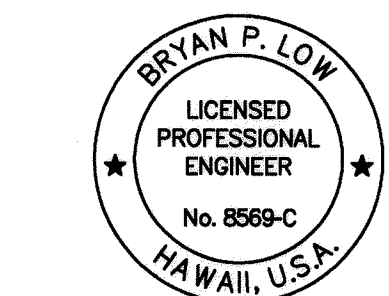

LICENSE EXPIRATION DATE 04/30/10

THIS WORK WAS PREPARED BY ME OR UNDER MY SUPERVISION


[Signature]
 SHIMABUKURO, KUDO & YOSHIZAKI, INC.
 1120 12TH AVENUE
 HONOLULU, HAWAII 96816

STATE OF HAWAII
DEPARTMENT OF TRANSPORTATION
HIGHWAYS DIVISION

Pavement Marking Plan
 Waialae Avenue at Hunakai Street
 Traffic Signal Modernization
 Various Locations - Oahu
 Federal-Aid Project No. CMAQ-0300(111)

Date: July, 2008

FED. ROAD DIST. NO.	STATE	FED. AID PROJ. NO.	FISCAL YEAR	SHEET NO.	TOTAL SHEETS
OAHU	HAW.	CMAQ-0300(111)	2008	113	203

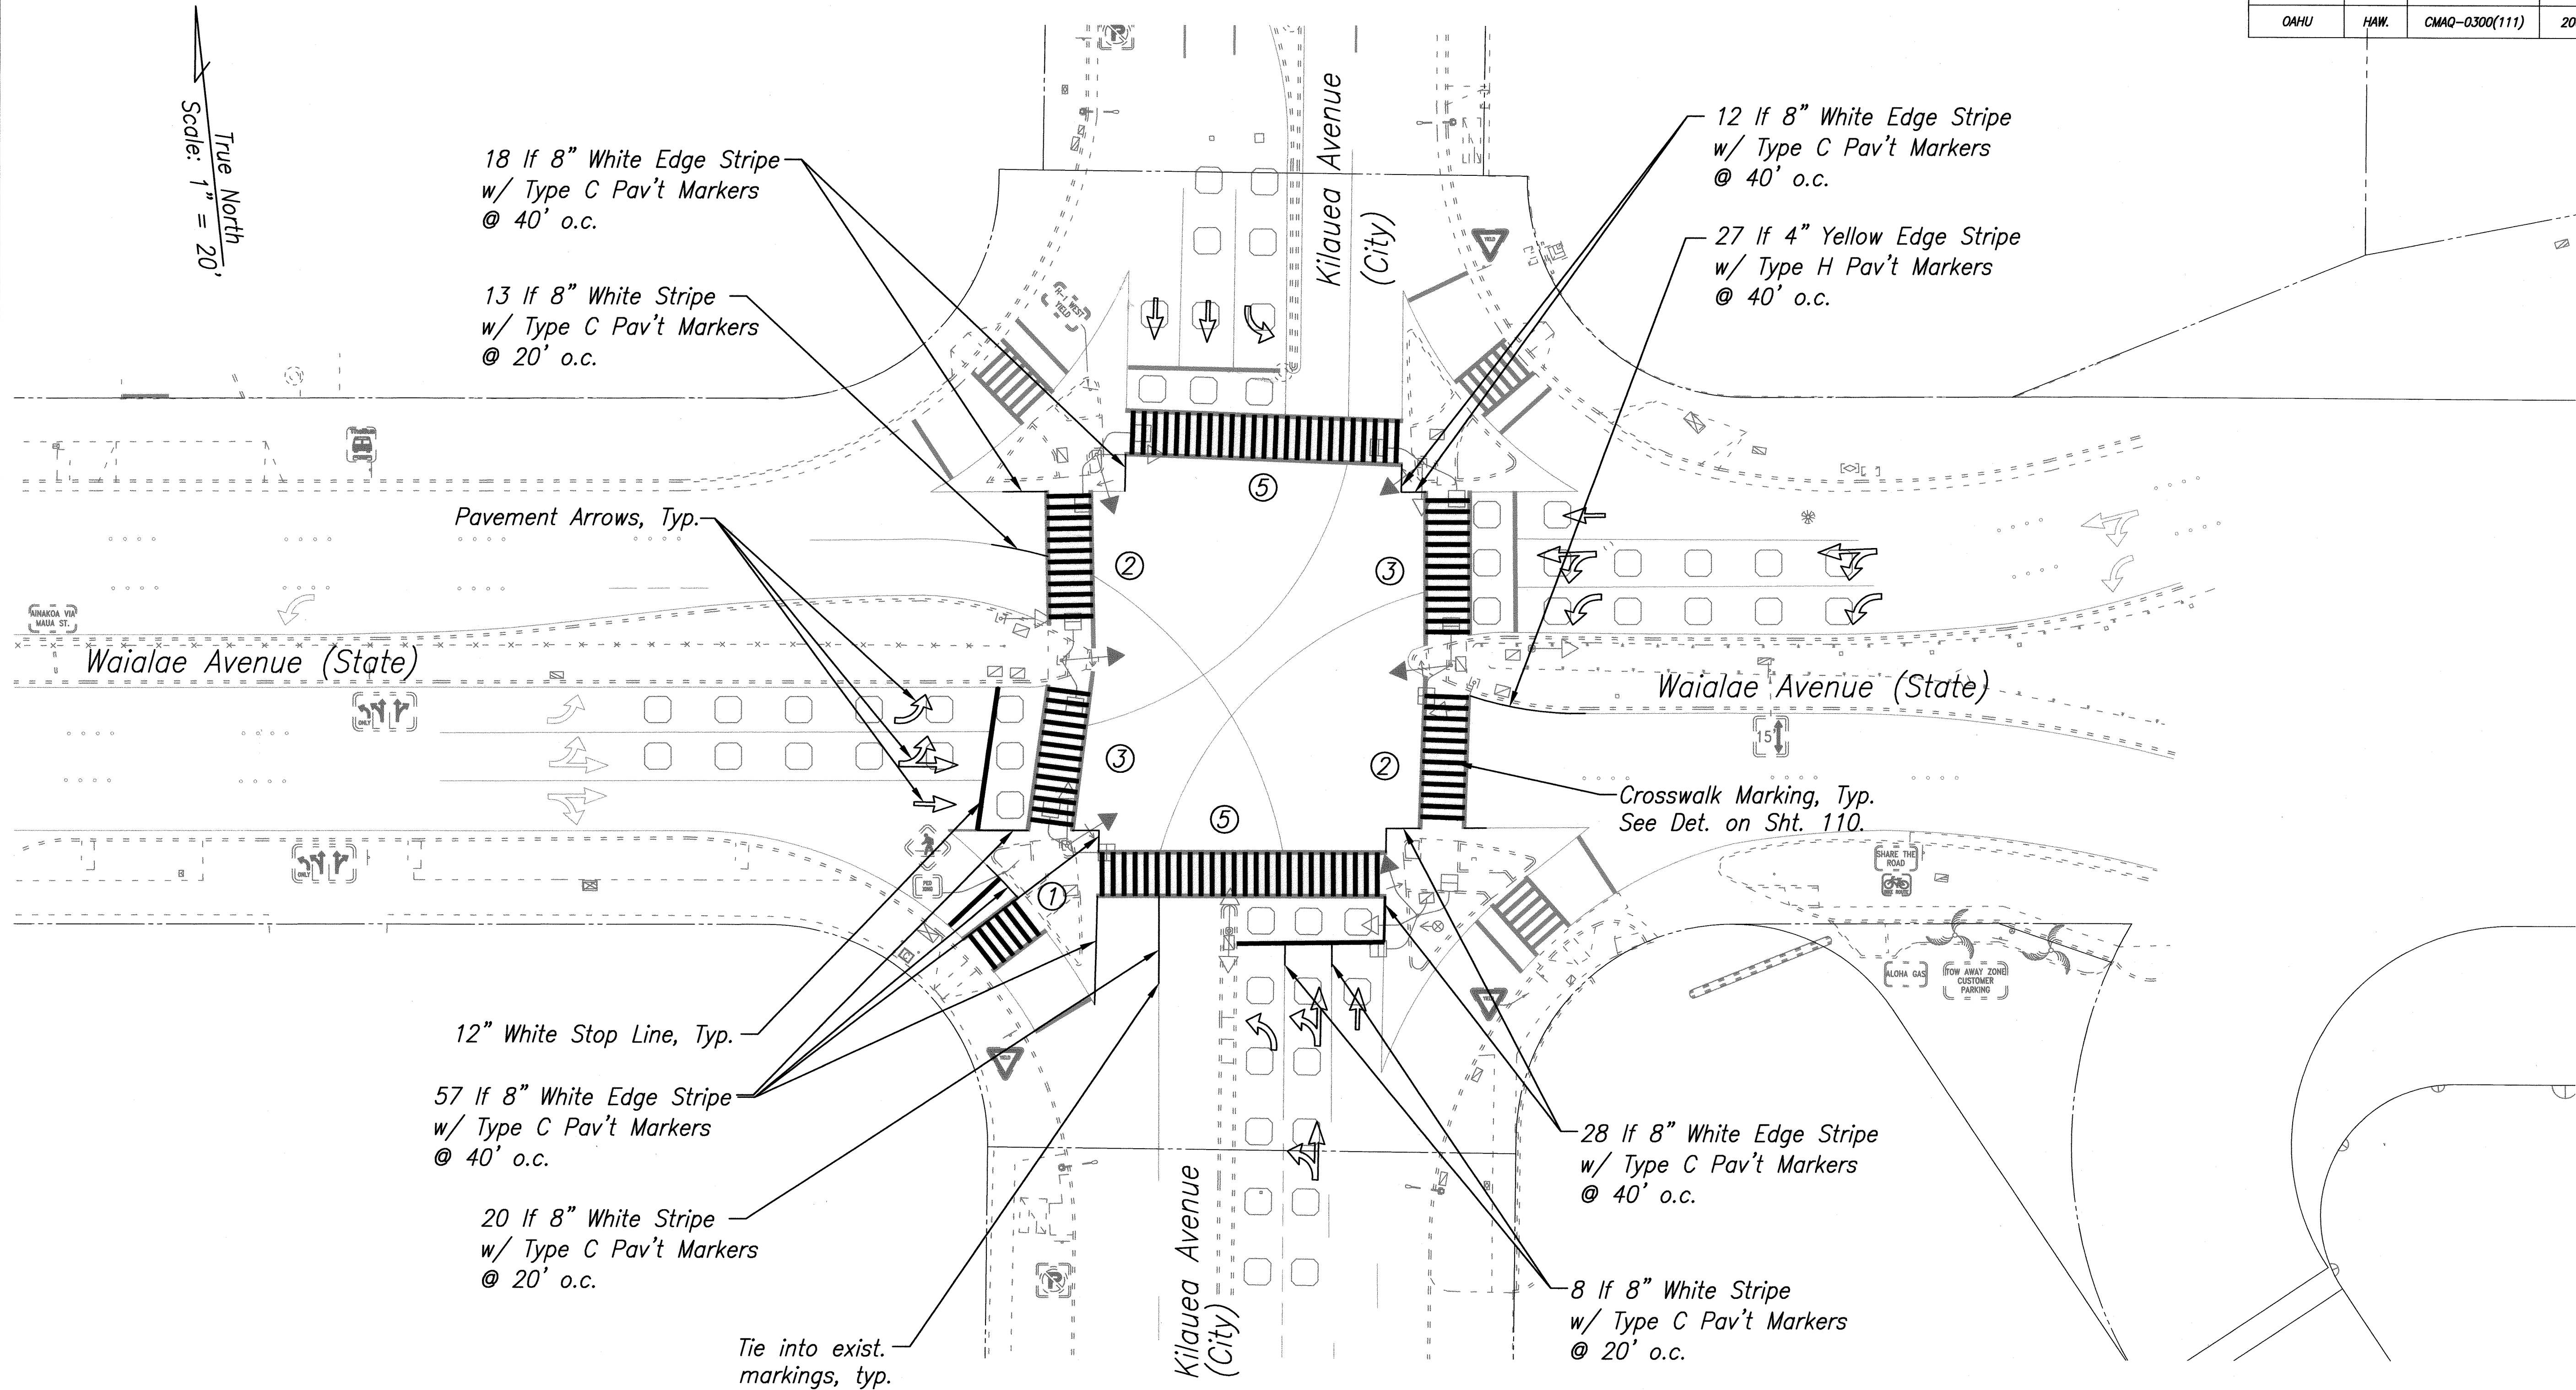

Pavement Marking Plan
Scale: 1"=20'

Note:
New Signal Standards and Heads shown for Clarity.
See Signal Plan, Sheet 18.

ORIGINAL PLAN	SURVEY PLOTTED BY	DATE
NOTE BOOK	DRAWN BY	
	DESIGNED BY	
	QUANTITIES BY	
	CHECKED BY	

Plot Date: Aug 22, 2008 Plot Time: 11:02 am
File: S113b11001 Oahu Various TSM.dwg User: jlmw

BRYAN P. LOW
LICENSED PROFESSIONAL ENGINEER
No. 8569-C
HAWAII, U.S.A.

LICENSE EXPIRATION DATE 04/30/10
THIS WORK WAS PREPARED BY ME
OR UNDER MY SUPERVISION

[Signature]
SHIMABUKURO, ENDO & YOSHIZAKI, INC.
1158-12TH Avenue
Honolulu, Hawaii 96816

STATE OF HAWAII
DEPARTMENT OF TRANSPORTATION
HIGHWAYS DIVISION


Pavement Marking Plan
Waialae Avenue at Kilauea Avenue
Traffic Signal Modernization
Various Locations - Oahu
Federal-Aid Project No. CMAQ-0300(111)

Date: July, 2008

SHEET No. 1 OF 1 SHEETS

FED. ROAD DIST. NO.	STATE	FED. AID PROJ. NO.	FISCAL YEAR	SHEET NO.	TOTAL SHEETS
OAHU	HAW.	CMAQ-0300(111)	2008	114	203

True North
Scale: 1" = 20'

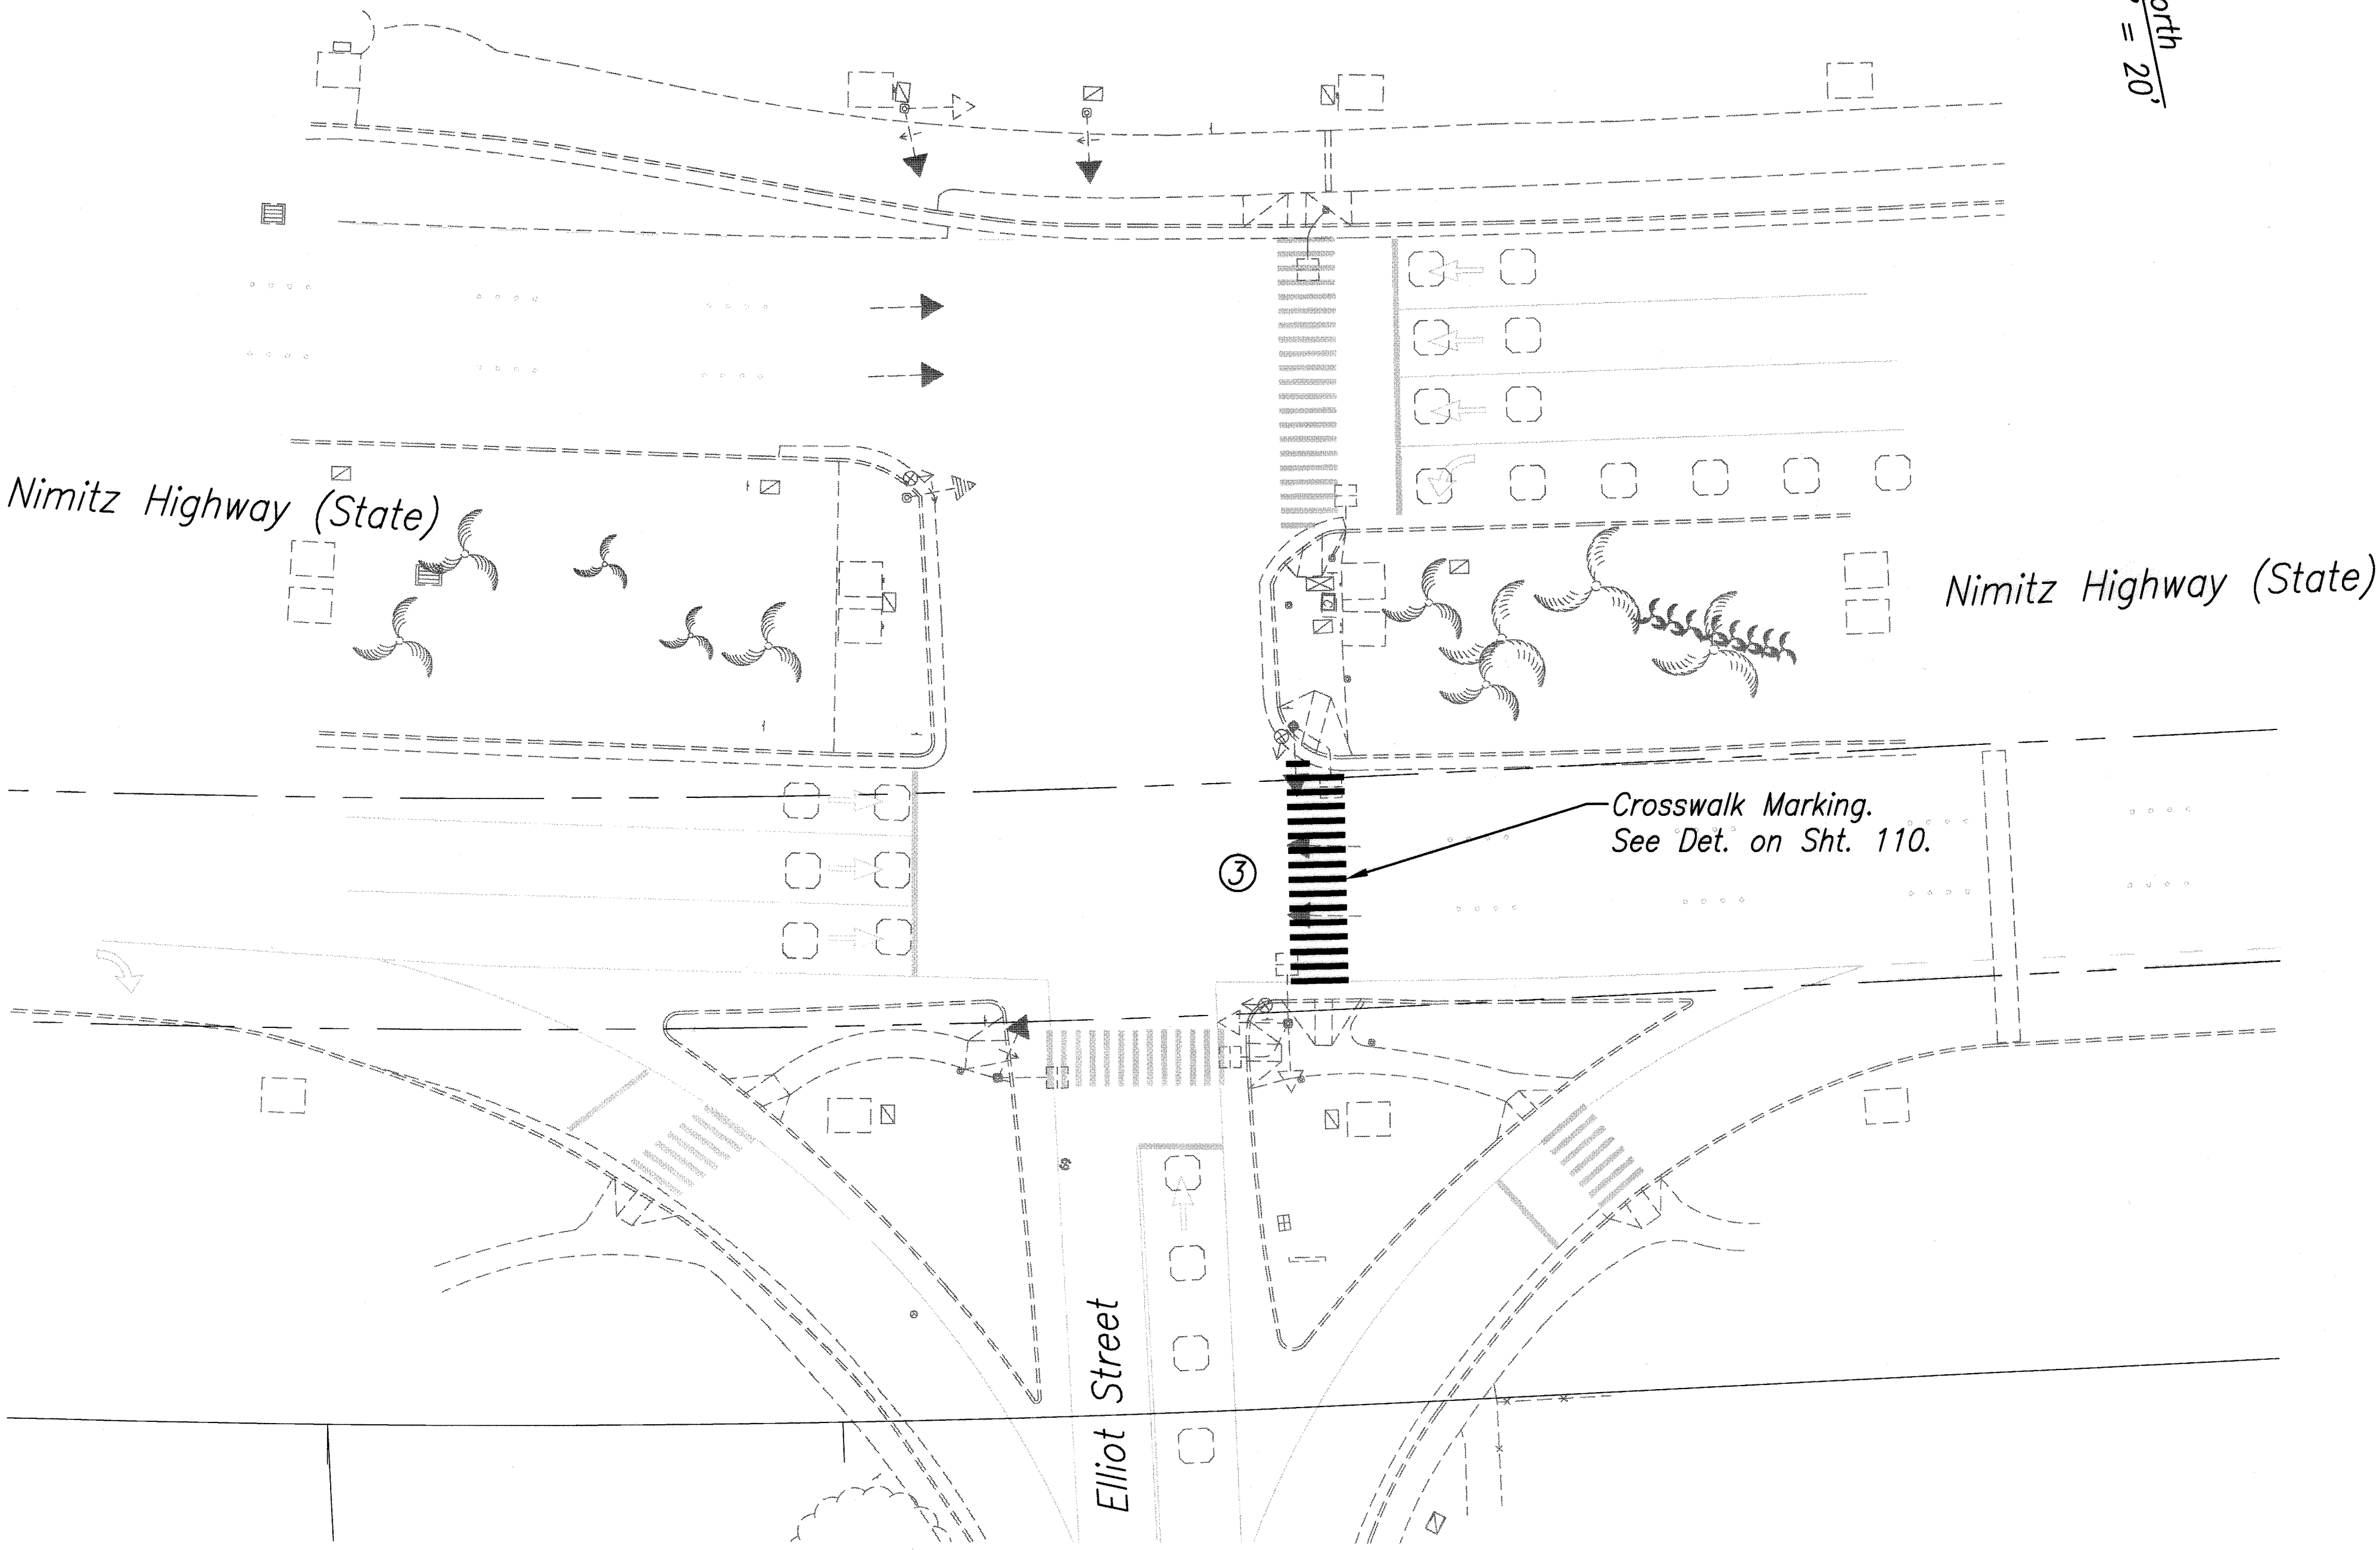

Pavement Marking Plan
Scale: 1"=20'

Note:
New Signal Standards and Heads shown for Clarity.
See Signal Plan, Sheet 20.

ORIGINAL PLAN	SURVEY PLOTTED BY	DATE
NOTE BOOK	DESIGNED BY	
No.	CHECKED BY	

Plot Date: Jul 30 2008 Plot Time: 10:18 am
File: S:\Bent\DOT\Oahu\Various TSM\Draw\mnp-nimitz 02.dwg

BRYAN P. LOW
LICENSED PROFESSIONAL ENGINEER
No. 8569-C
HAWAII, U.S.A.

LICENSE EXPIRATION DATE 04/30/10
THIS WORK WAS PREPARED BY ME
OR UNDER MY SUPERVISION

SHIMABUKURO, BUDO & YOSHIZAKI, INC.
1128 12TH Avenue
Honolulu, Hawaii 96816


STATE OF HAWAII
DEPARTMENT OF TRANSPORTATION
HIGHWAYS DIVISION

Pavement Marking Plan
Nimitz Hwy. at Elliot Street
Traffic Signal Modernization
Various Locations - Oahu
Federal-Aid Project No. CMAQ-0300(111)

Date: July, 2008

SHEET No. 1 OF 1 SHEETS

FED. ROAD DIST. NO.	STATE	FED. AID PROJ. NO.	FISCAL YEAR	SHEET NO.	TOTAL SHEETS
OAHU	HAW.	CMAQ-0300(111)	2008	115	203

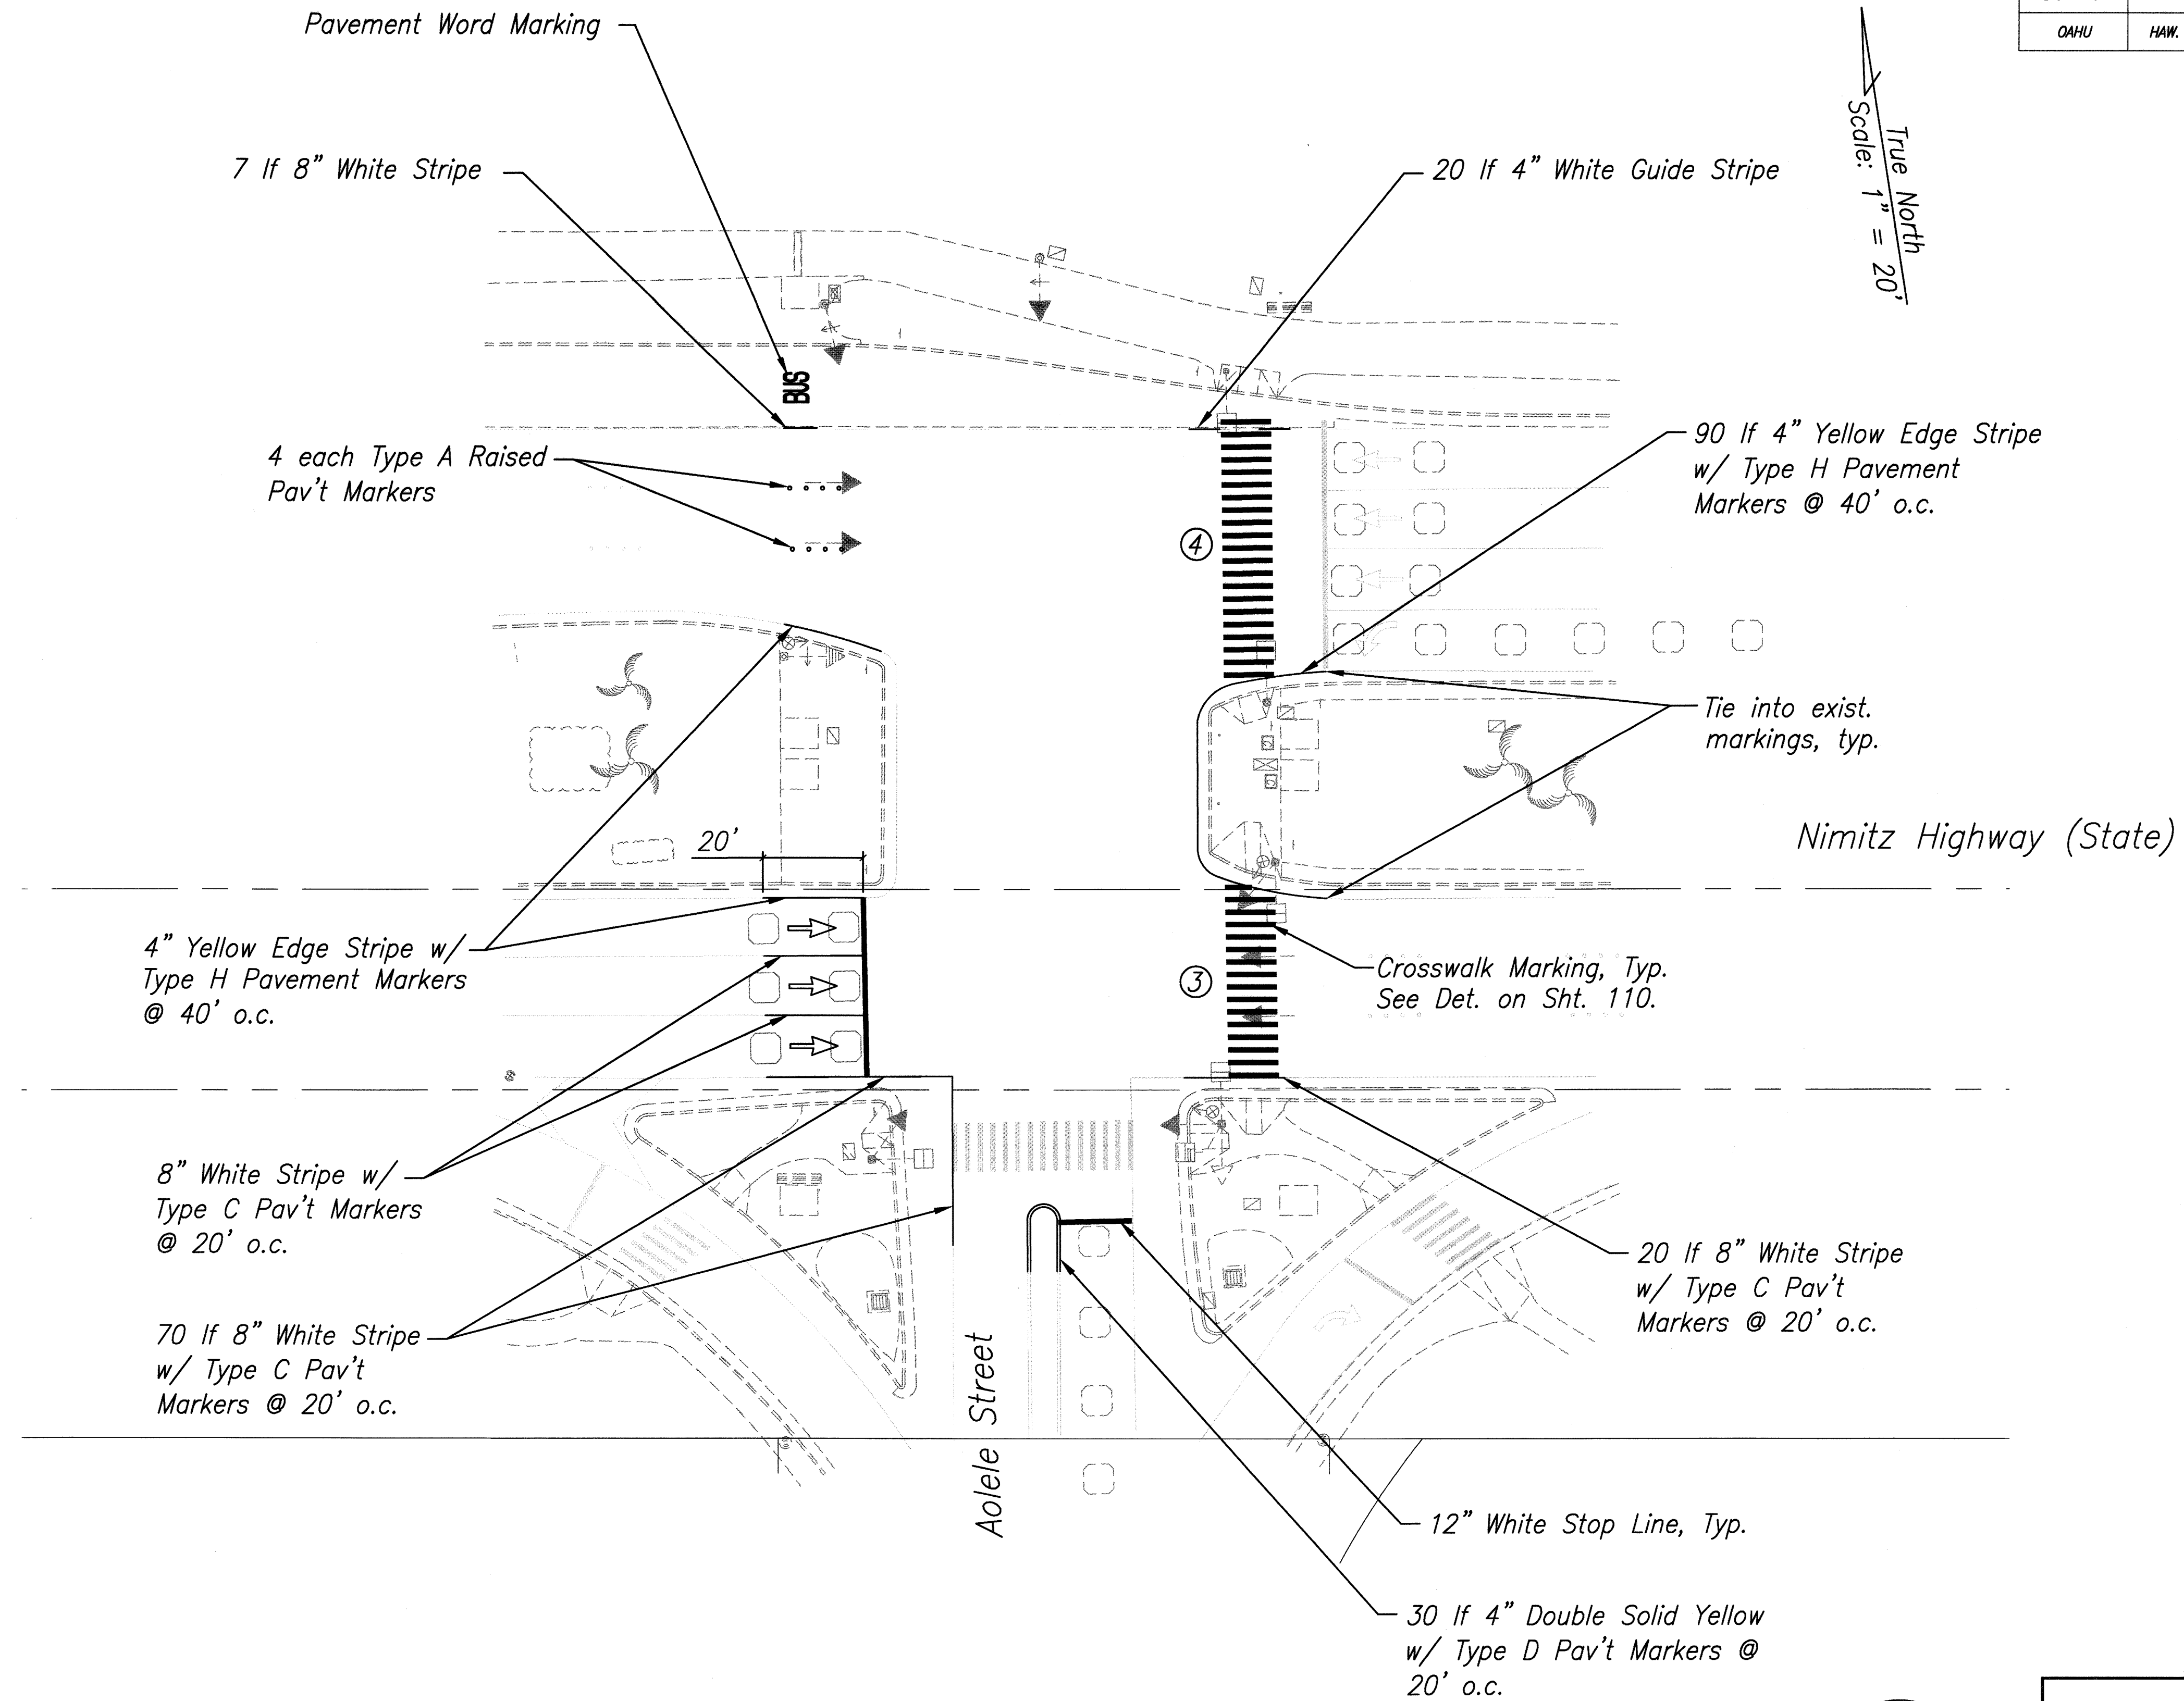

Pavement Marking Plan
Scale: 1"=20'

Note:
New Signal Standards and Heads shown for Clarity.
See Signal Plan, Sheet 22.

ORIGINAL PLAN	DATE
DESIGNED BY	
TRACED BY	
NOTED BY	
CHECKED BY	
NO.	

Plot Date: Jul 30, 2008 Plot Time: 10:19 am
File: S:\08\1007 Oahu Various TSM\Draw\Temp-nimitz 03.dwg

BRYAN P. LOW
LICENSED PROFESSIONAL ENGINEER
No. 8569-C
HAWAII, U.S.A.

LICENSE EXPIRATION DATE 04/30/10

THIS WORK WAS PREPARED BY ME
OR UNDER MY SUPERVISION

[Signature]
SHIMABUKURO, ENDO & YOSHIZAKI, INC.
1126 12TH Avenue
Honolulu, Hawaii 96816


STATE OF HAWAII
DEPARTMENT OF TRANSPORTATION
HIGHWAYS DIVISION

Pavement Marking Plan
Nimitz Hwy. at Aoale Street
Traffic Signal Modernization
Various Locations - Oahu
Federal-Aid Project No. CMAQ-0300(111)

Date: July, 2008

SHEET No. 1 OF 1 SHEETS

FED. ROAD DIST. NO.	STATE	FED. AID PROJ. NO.	FISCAL YEAR	SHEET NO.	TOTAL SHEETS
OAHU	HAW.	CMAQ-0300(111)	2008	116	203

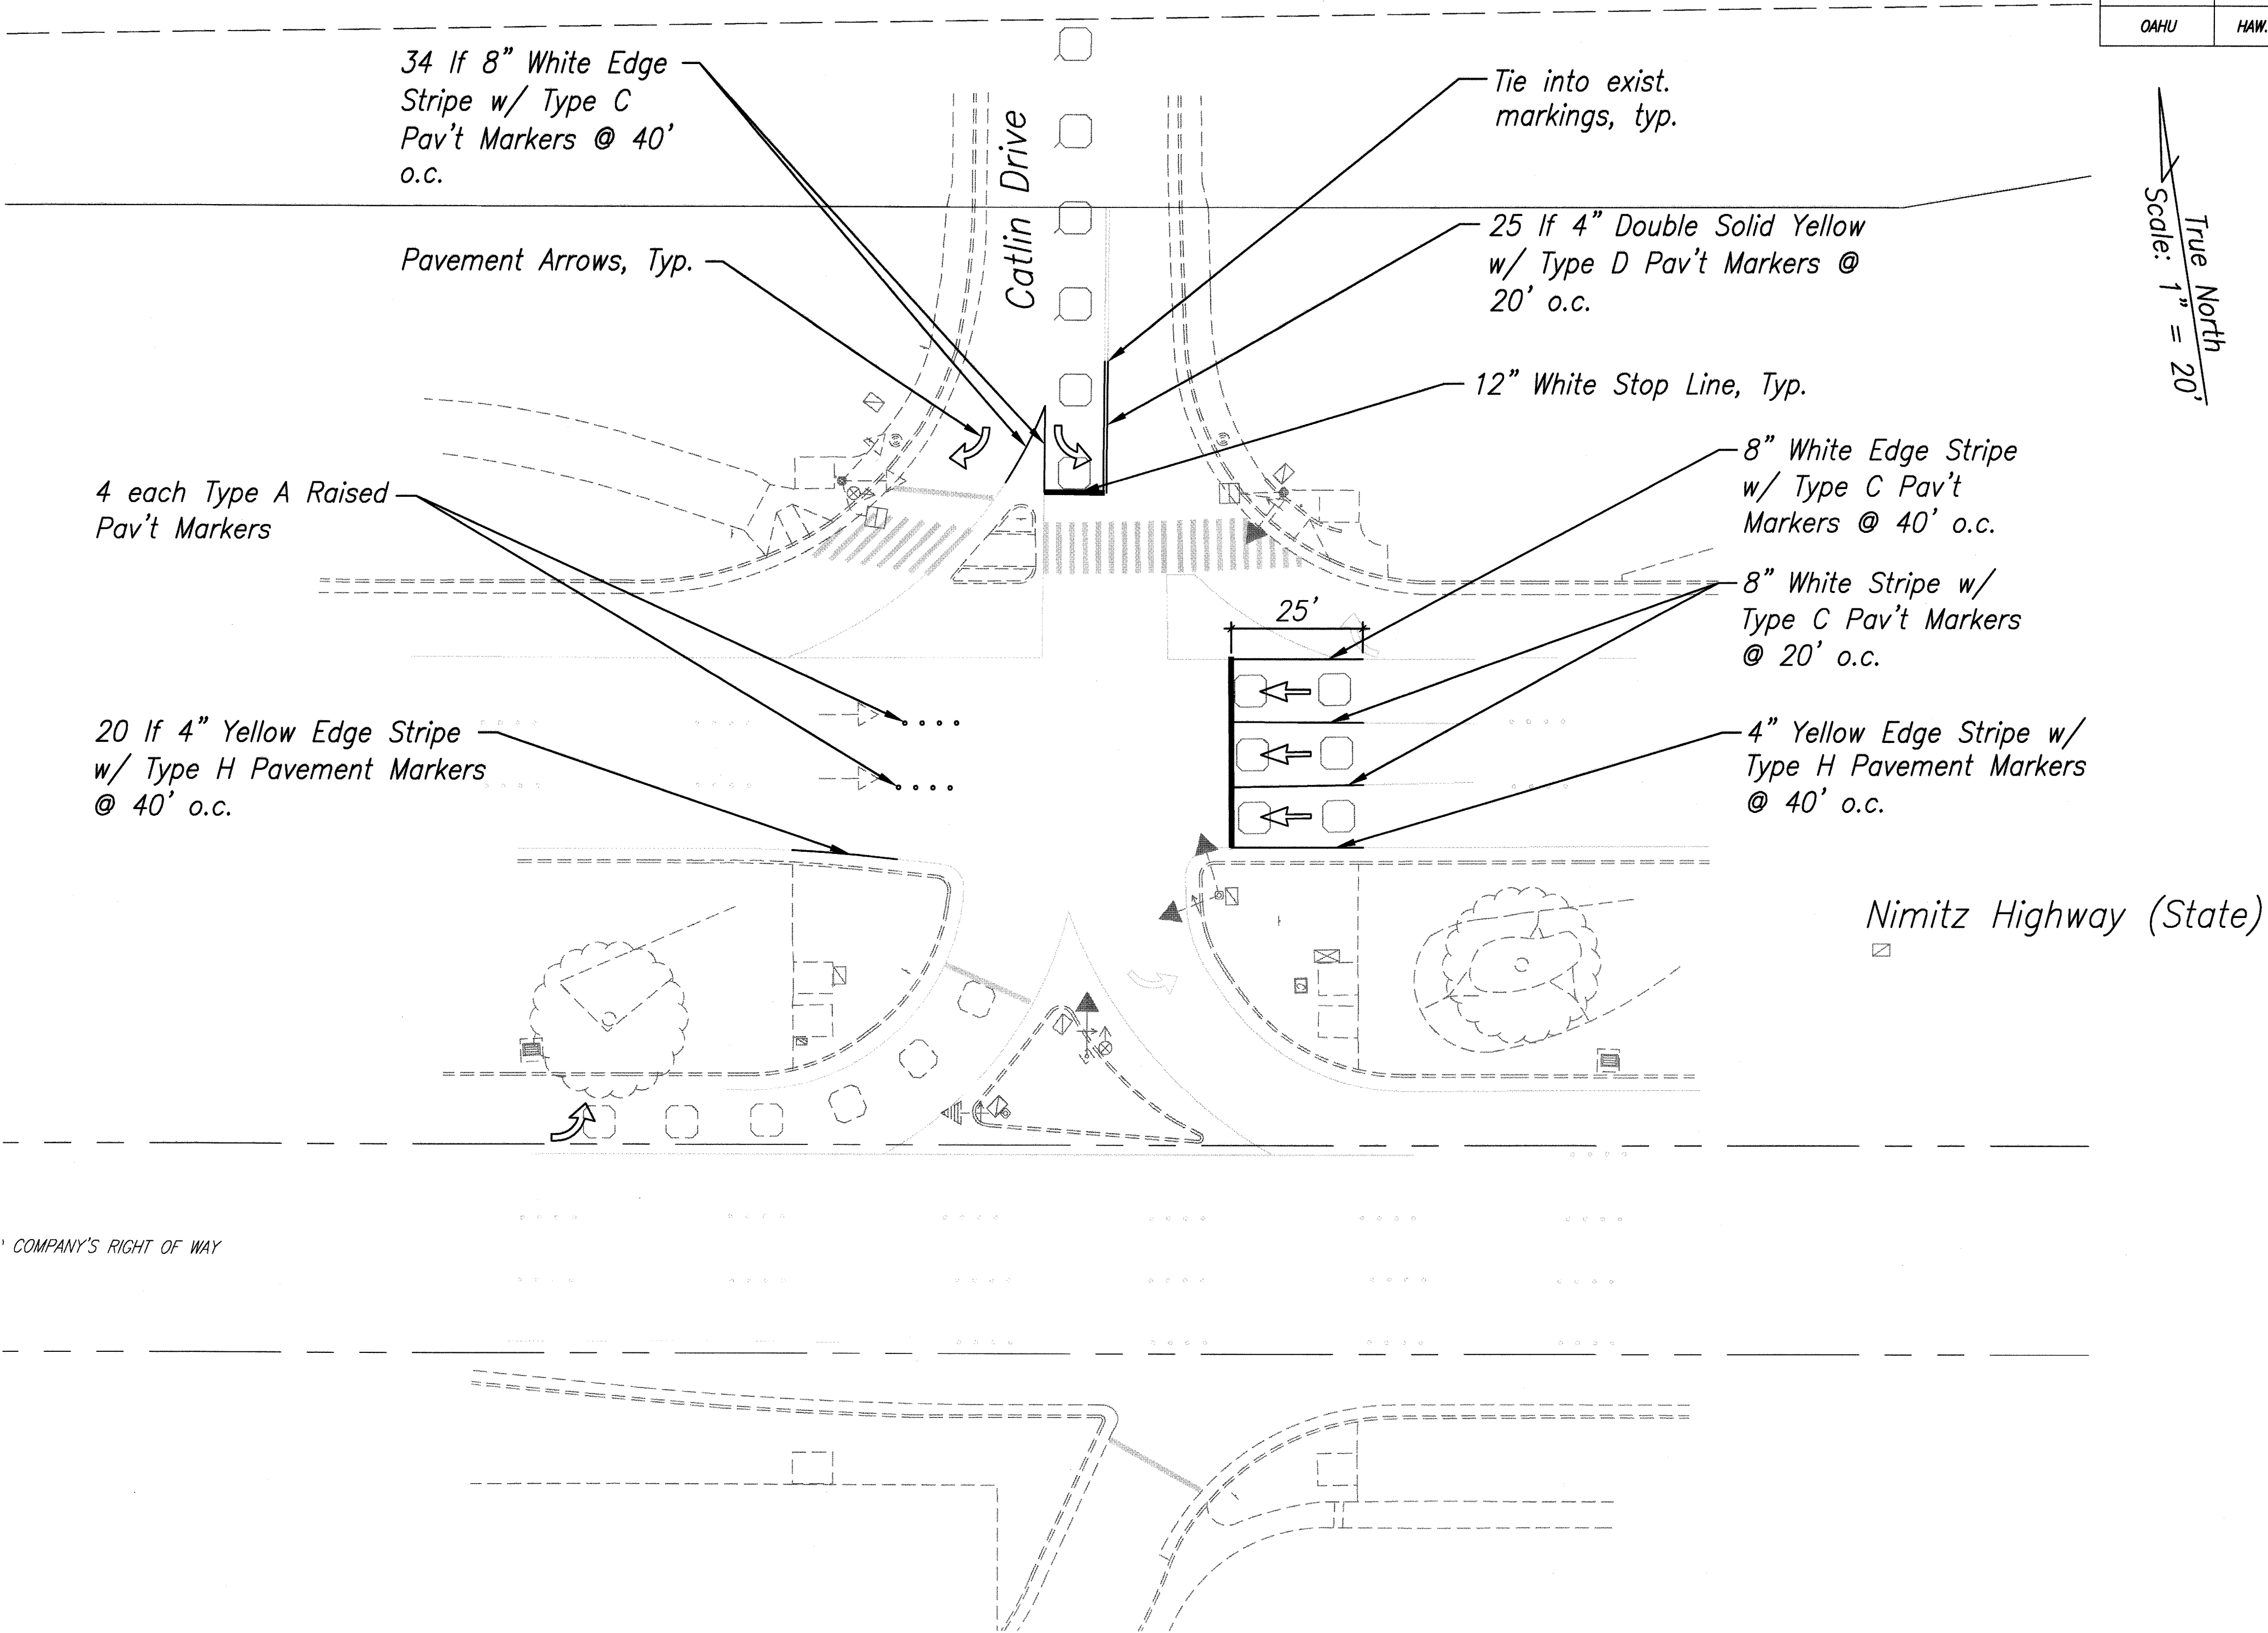


Pavement Marking Plan
Scale: 1"=20'

Note:
New Signal Standards and Heads shown for Clarity.
See Signal Plan, Sheet 24.

ORIGINAL PLAN	SURVEY PLOTTED BY	DATE
NOTE BOOK	DRAWN BY ENGR	
No.	DESIGNED BY B.L.	
	QUANTITIES BY	
	CHECKED BY	

Plot Date: Jul 30, 2008 Plot Time: 10:20 am
File: S:\99\1001 Catlin Various TSM Draw Temp-nmitz 04.dwg

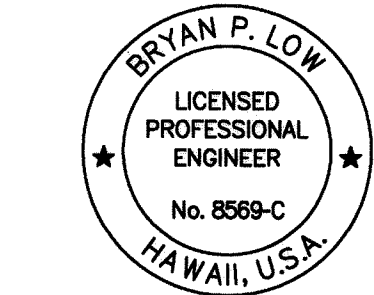

LICENSE EXPIRATION DATE 04/30/10

THIS WORK WAS PREPARED BY ME
OR UNDER MY SUPERVISION


B.P. Low
SHIMABUKURO, ONDO & YOSHIZAKI, INC.
1126-121TH Avenue
Honolulu, Hawaii 96816

STATE OF HAWAII
DEPARTMENT OF TRANSPORTATION
HIGHWAYS DIVISION

Pavement Marking Plan
Nimitz Hwy. at Catlin Drive
Traffic Signal Modernization
Various Locations - Oahu
Federal-Aid Project No. CMAQ-0300(111)
Date: July, 2008

SHEET No. 1 OF 1 SHEETS

FED. ROAD DIST. NO.	STATE	FED. AID PROJ. NO.	FISCAL YEAR	SHEET NO.	TOTAL SHEETS
OAHU	HAW.	CMAQ-0300(111)	2008	117	203

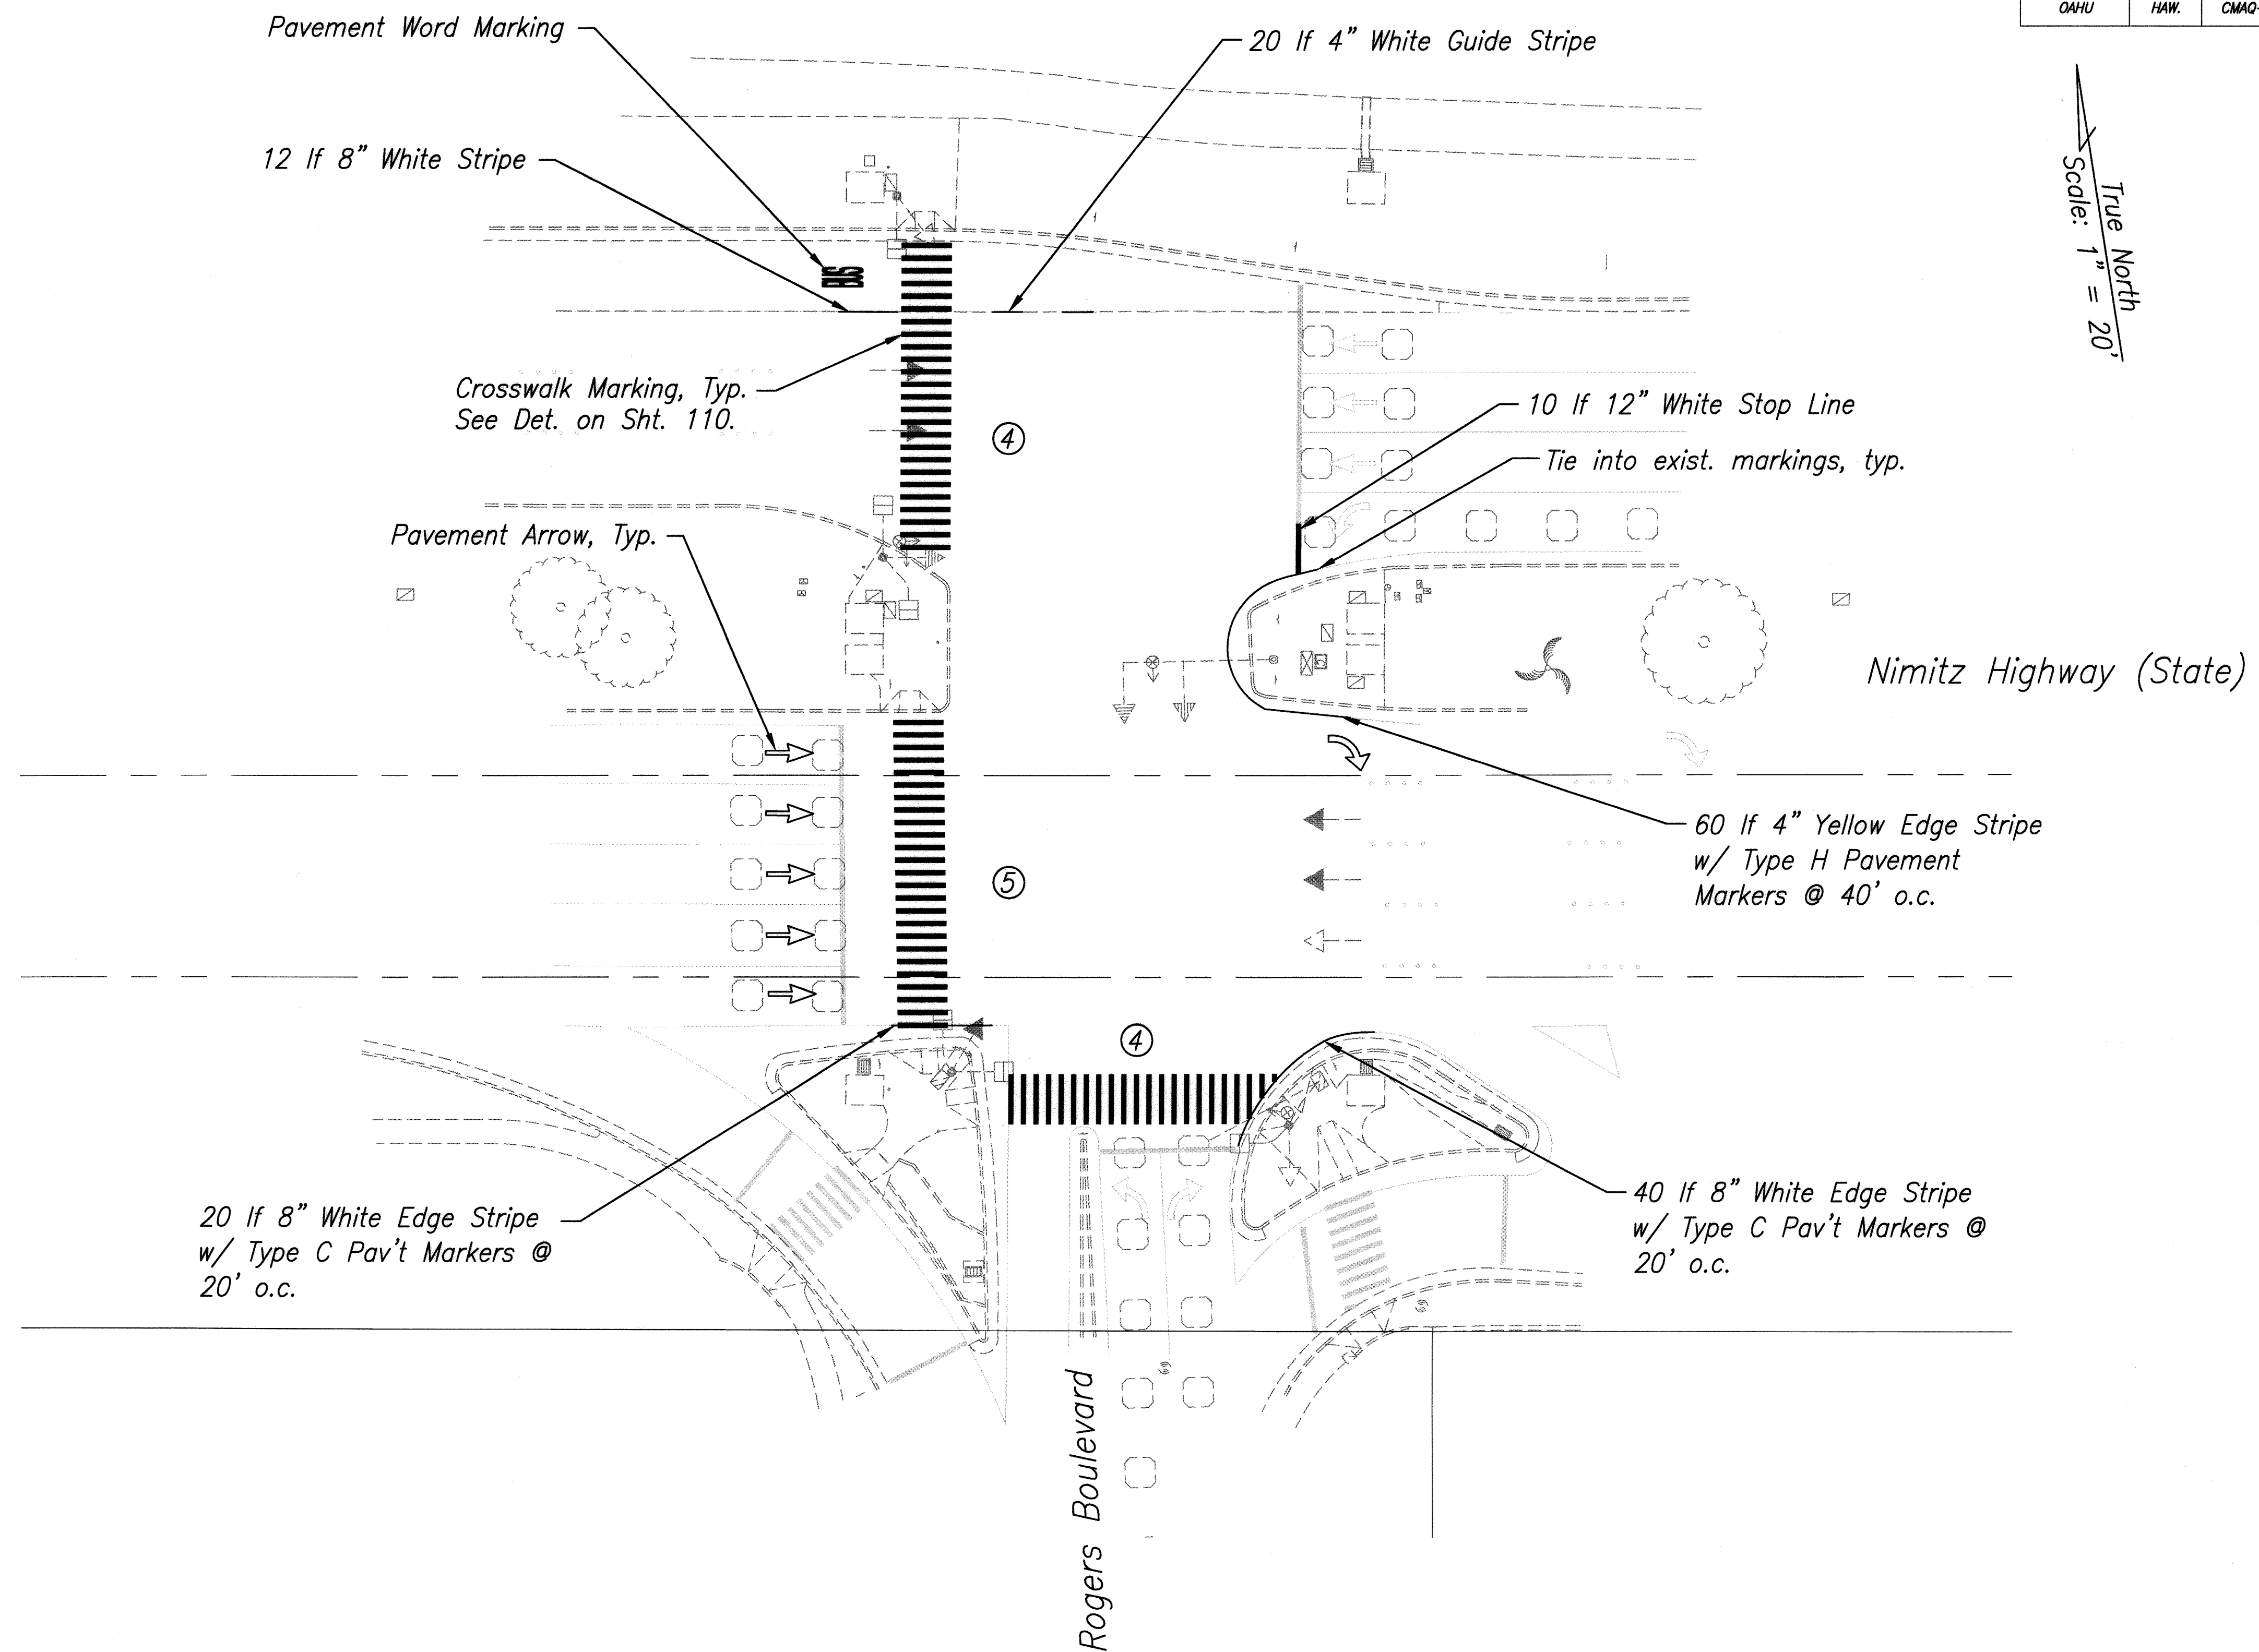

Pavement Marking Plan
Scale: 1"=20'

Note:
New Signal Standards and Heads shown for Clarity.
See Signal Plan, Sheet 26.

ORIGINAL PLAN	SURVEY PLOTTED BY	DATE
NOTE BOOK	DRAWN BY	
	DESIGNED BY	
	QUANTITIES BY	
	CHECKED BY	
No.		

Plot Date: Jul 30 2008 Plot Time: 10:20 am
File: S:\Bpl\DOT\Oahu\Various\TSM\Draw\Imp-nimitz_05.dwg

BRYAN P. LOW
LICENSED PROFESSIONAL ENGINEER
No. 8569-C
HAWAII, U.S.A.

LICENSE EXPIRATION DATE 04/30/10

THIS WORK WAS PREPARED BY ME
OR UNDER MY SUPERVISION

B.P. Low
SHIMABUKURO, ENDO & YOSHIZAKI, INC.
1428 12TH Avenue
Honolulu, Hawaii 96816

STATE OF HAWAII
DEPARTMENT OF TRANSPORTATION
HIGHWAYS DIVISION


Pavement Marking Plan
Nimitz Hwy. at Rogers Boulevard
Traffic Signal Modernization
Various Locations - Oahu
Federal-Aid Project No. CMAQ-0300(111)

Date: July, 2008

SHEET No. 1 OF 1 SHEETS

FED. ROAD DIST. NO.	STATE	FED. AID PROJ. NO.	FISCAL YEAR	SHEET NO.	TOTAL SHEETS
OAHU	HAW.	CMAQ-0300(111)	2008	118	203


True North
Scale: 1" = 20'

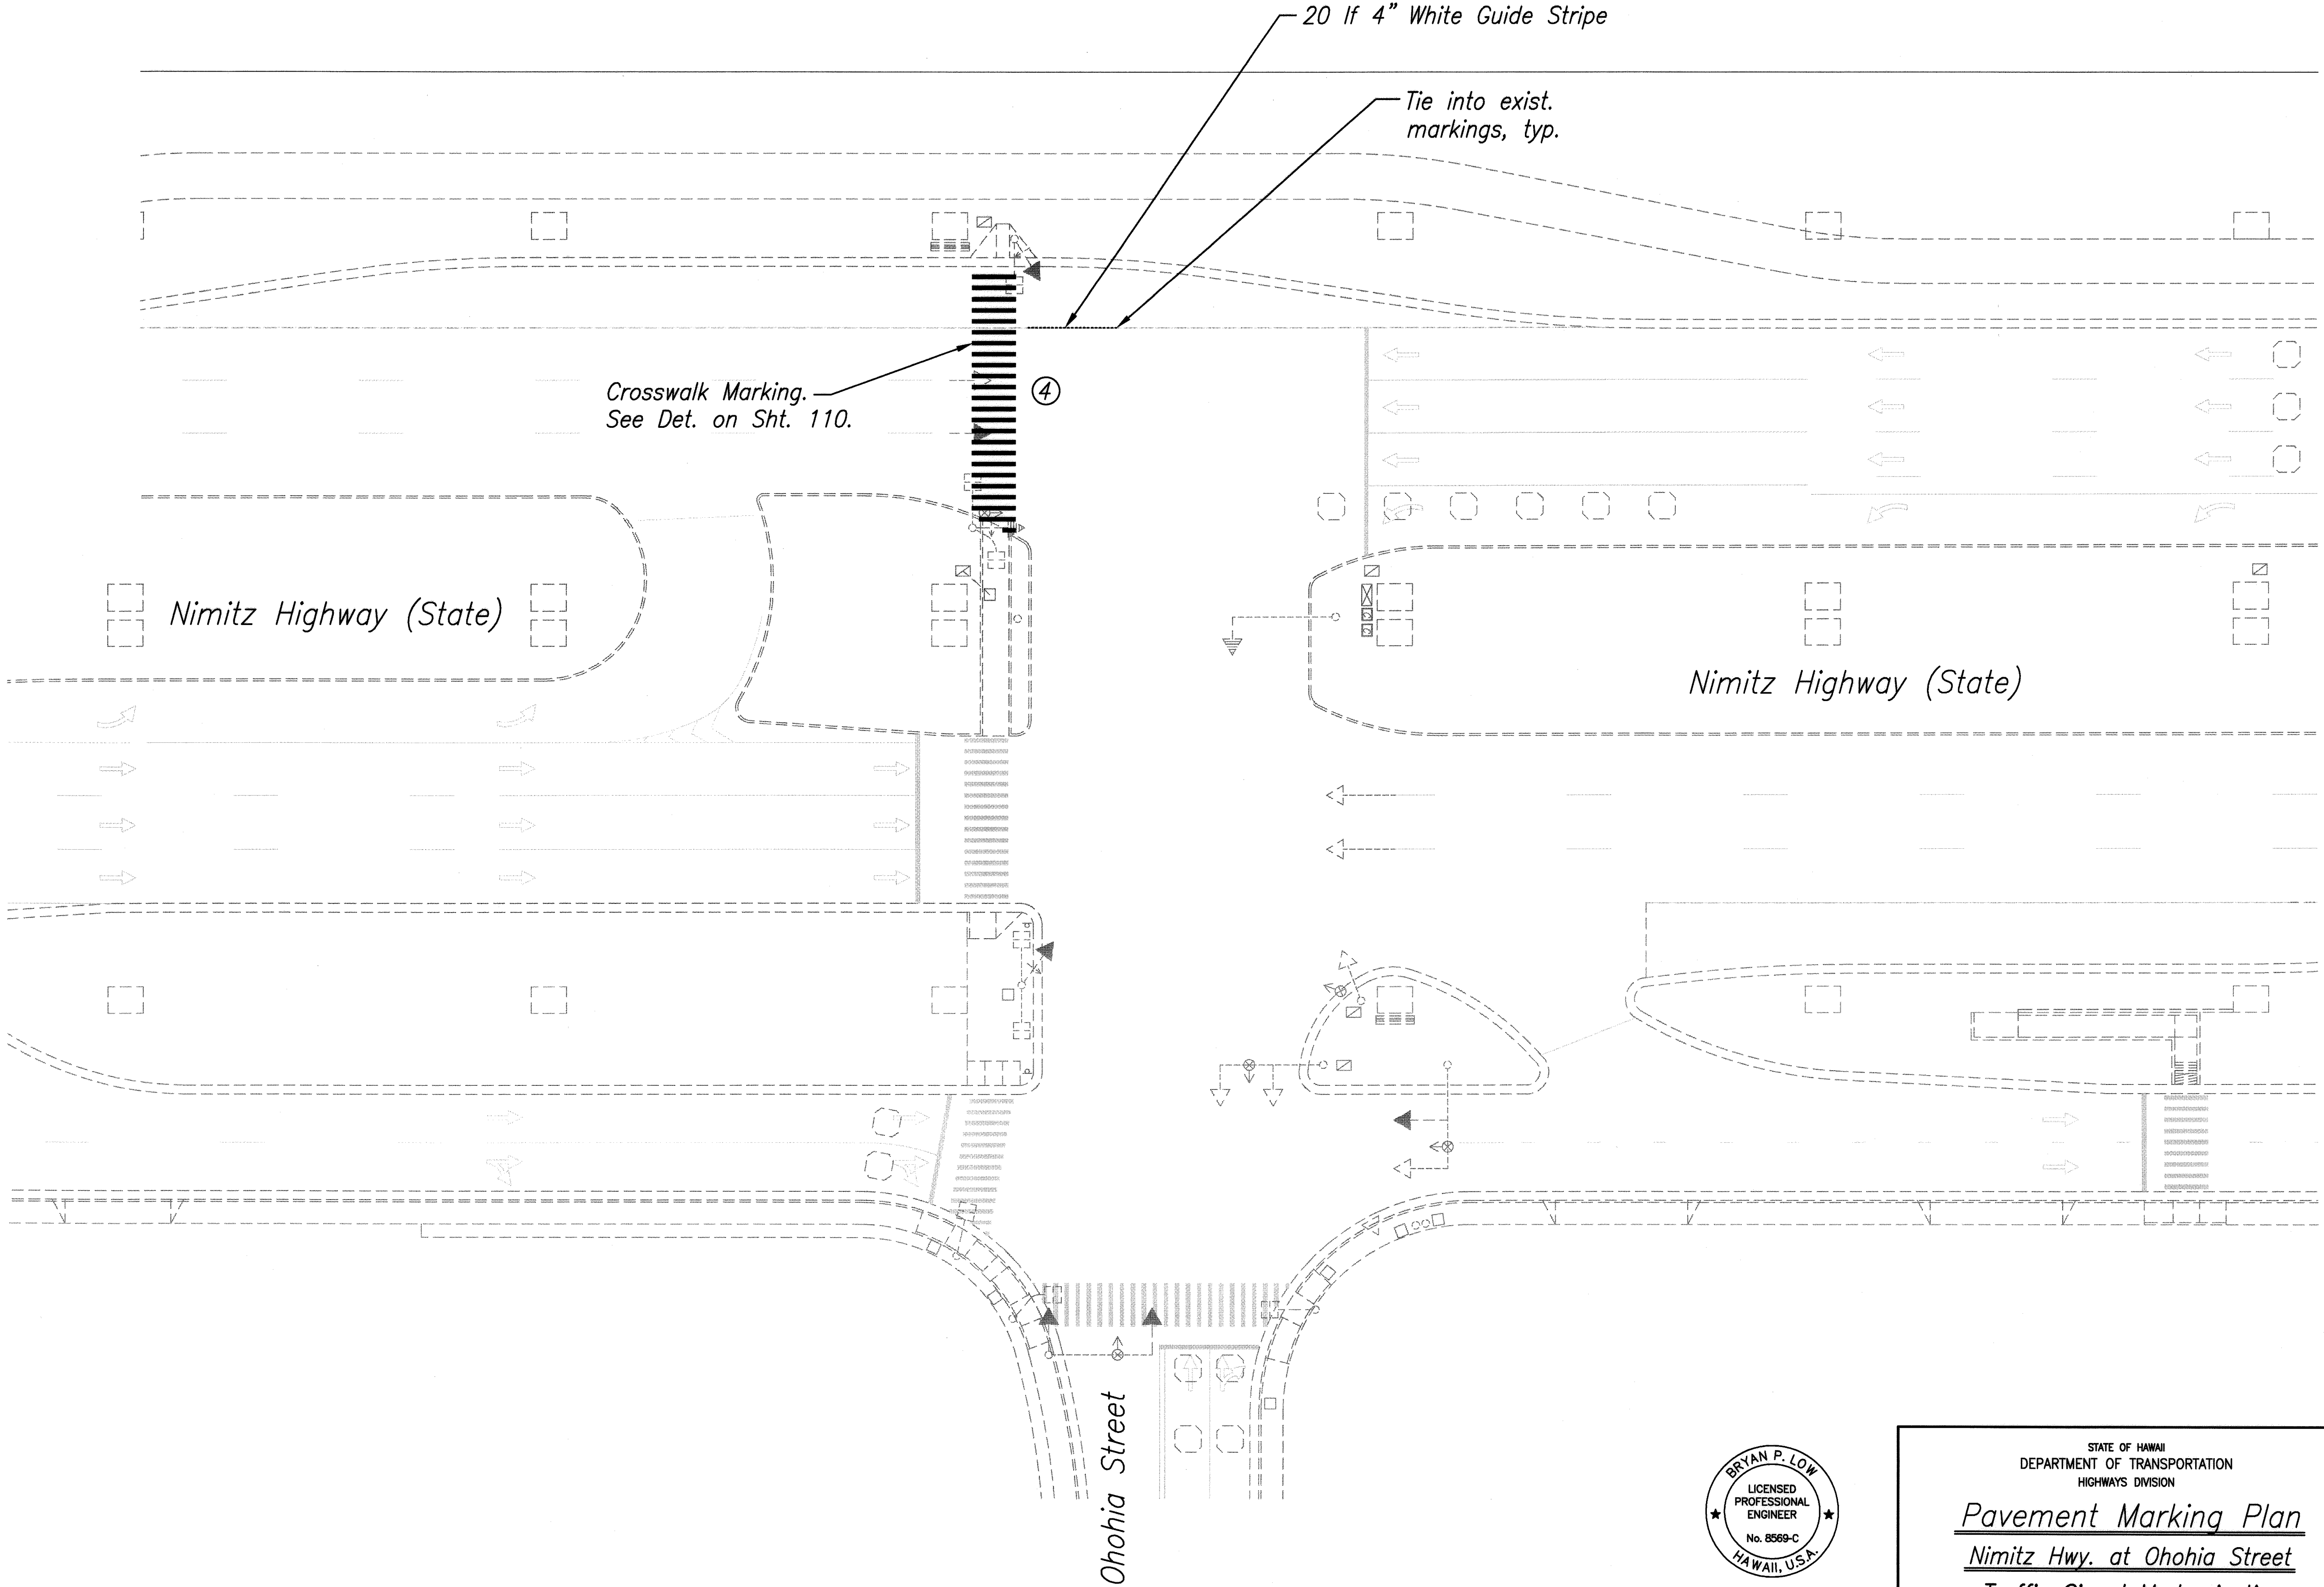

ORIGINAL PLAN	SURVEY PLOTTED BY	DATE
NOTE BOOK	DRAWN BY	
No.	DESIGNED BY	
	QUANTITIES BY	
	CHECKED BY	

Note:
New Signal Standards and Heads shown for Clarity.
See Signal Plan, Sheet 28.

Pavement Marking Plan
Scale: 1"=20'

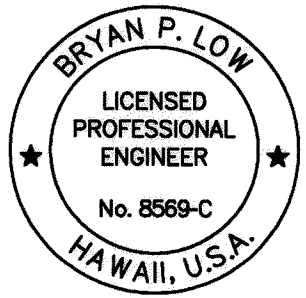

LICENSE EXPIRATION DATE 04/30/10
THIS WORK WAS PREPARED BY ME
OR UNDER MY SUPERVISION


SHIMABUKURO, ENDO & YOSHIZAKI, INC.
1136-12TH AVENUE
HONOLULU, HAWAII 96816

STATE OF HAWAII
DEPARTMENT OF TRANSPORTATION
HIGHWAYS DIVISION

Pavement Marking Plan
Nimitz Hwy. at Ohohia Street
Traffic Signal Modernization
Various Locations - Oahu
Federal-Aid Project No. CMAQ-0300(111)
Date: July, 2008

SHEET No. 1 OF 1 SHEETS

FED. ROAD DIST. NO.	STATE	FED. AID PROJ. NO.	FISCAL YEAR	SHEET NO.	TOTAL SHEETS
OAHU	HAW.	CMAQ-0300(111)	2008	119	203

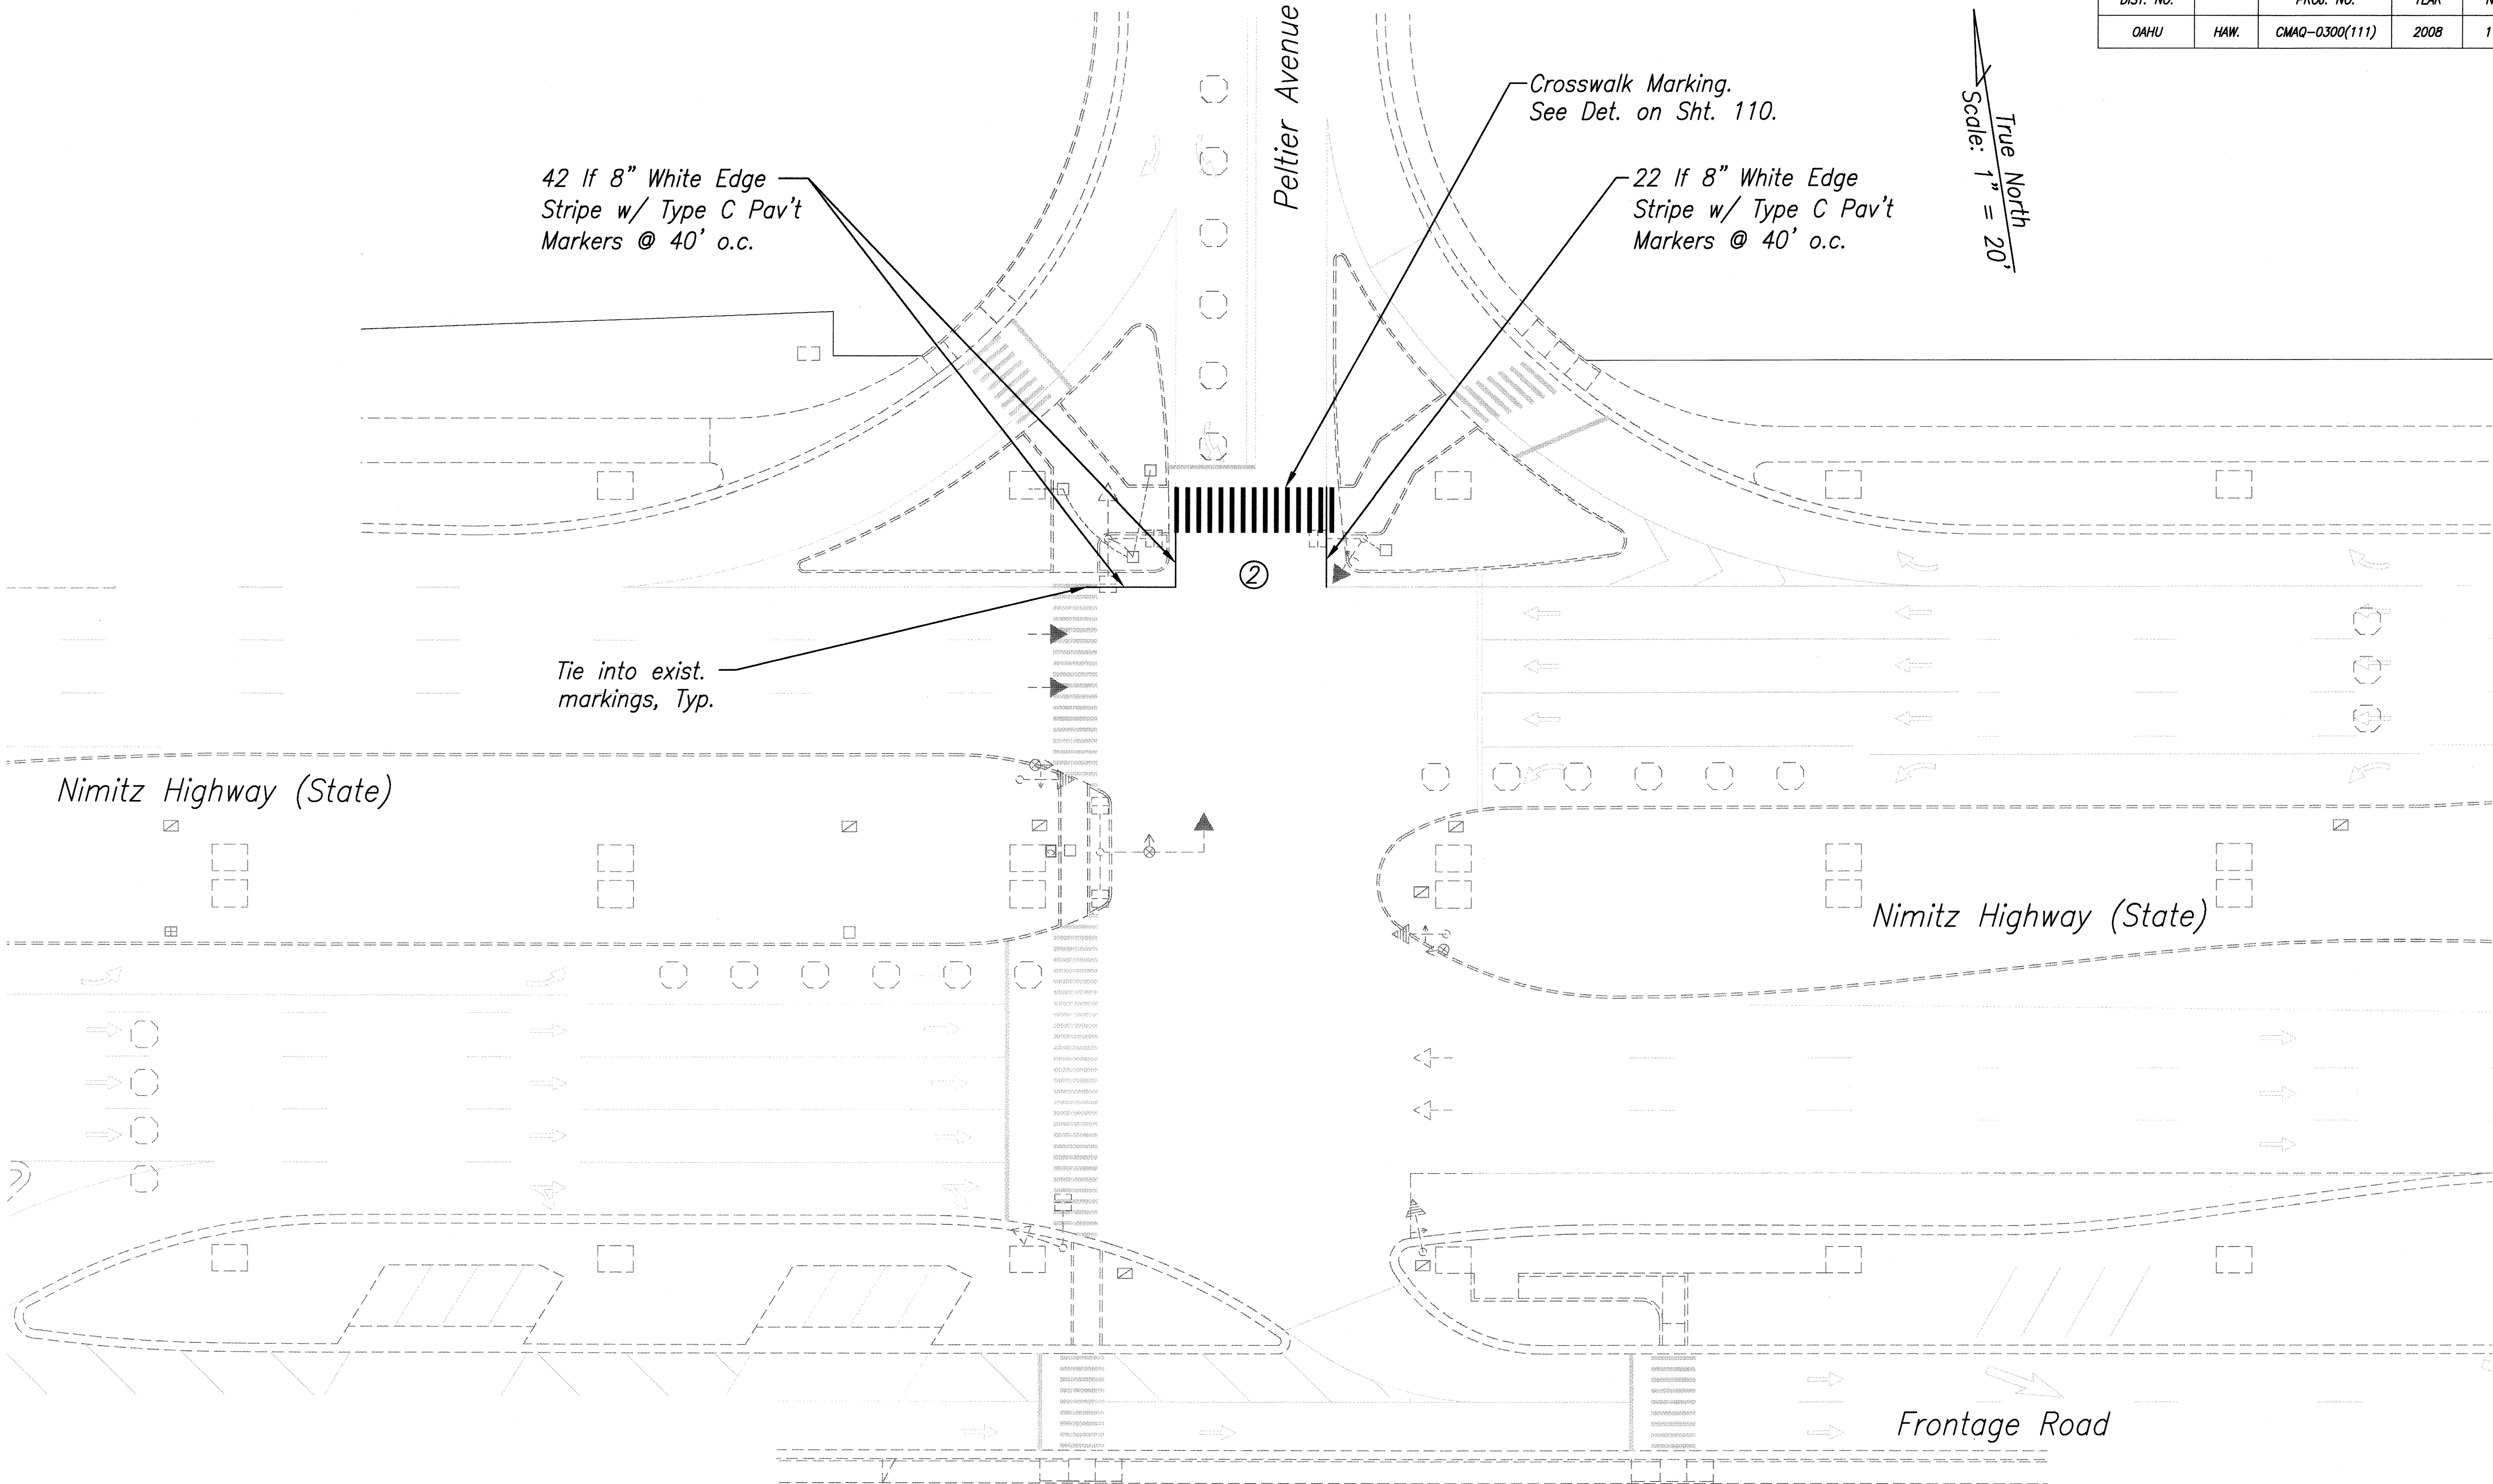


DATE	_____
SURVEY PLOTTED BY	_____
DESIGNED BY	_____
TRACED BY	_____
NOTE BOOK	_____
QUANTITIES BY	_____
CHECKED BY	_____
No.	_____

Plot Date: Jul 30, 2008 Plot Time: 10:22 am
File: S:\189\1007\Gm\Verona\TSM\Draw\Imp-nimitz 08.dwg

Note:
New Signal Standards and Heads shown for Clarity.
See Signal Plan, Sheet 34.

Pavement Marking Plan

Scale: 1"=20'

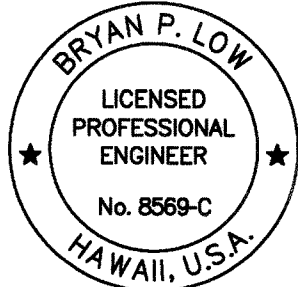

LICENSE EXPIRATION DATE 04/30/10

THIS WORK WAS PREPARED BY ME
OR UNDER MY SUPERVISION

B.P. Low
SHIMABUKURO, YUNO & YOSHIZAKI, INC.
1426 1/2 M Avenue
Honolulu, Hawaii 96816


STATE OF HAWAII
DEPARTMENT OF TRANSPORTATION
HIGHWAYS DIVISION

Pavement Marking Plan
Nimitz Hwy. at Peltier Avenue
Traffic Signal Modernization
Various Locations - Oahu
Federal-Aid Project No. CMAQ-0300(111)

Date: July, 2008

SHEET No. 1 OF 1 SHEETS


FED. ROAD DIST. NO.	STATE	FED. AID PROJ. NO.	FISCAL YEAR	SHEET NO.	TOTAL SHEETS
OAHU	HAW.	CMAQ-0300(111)	2008	120	203

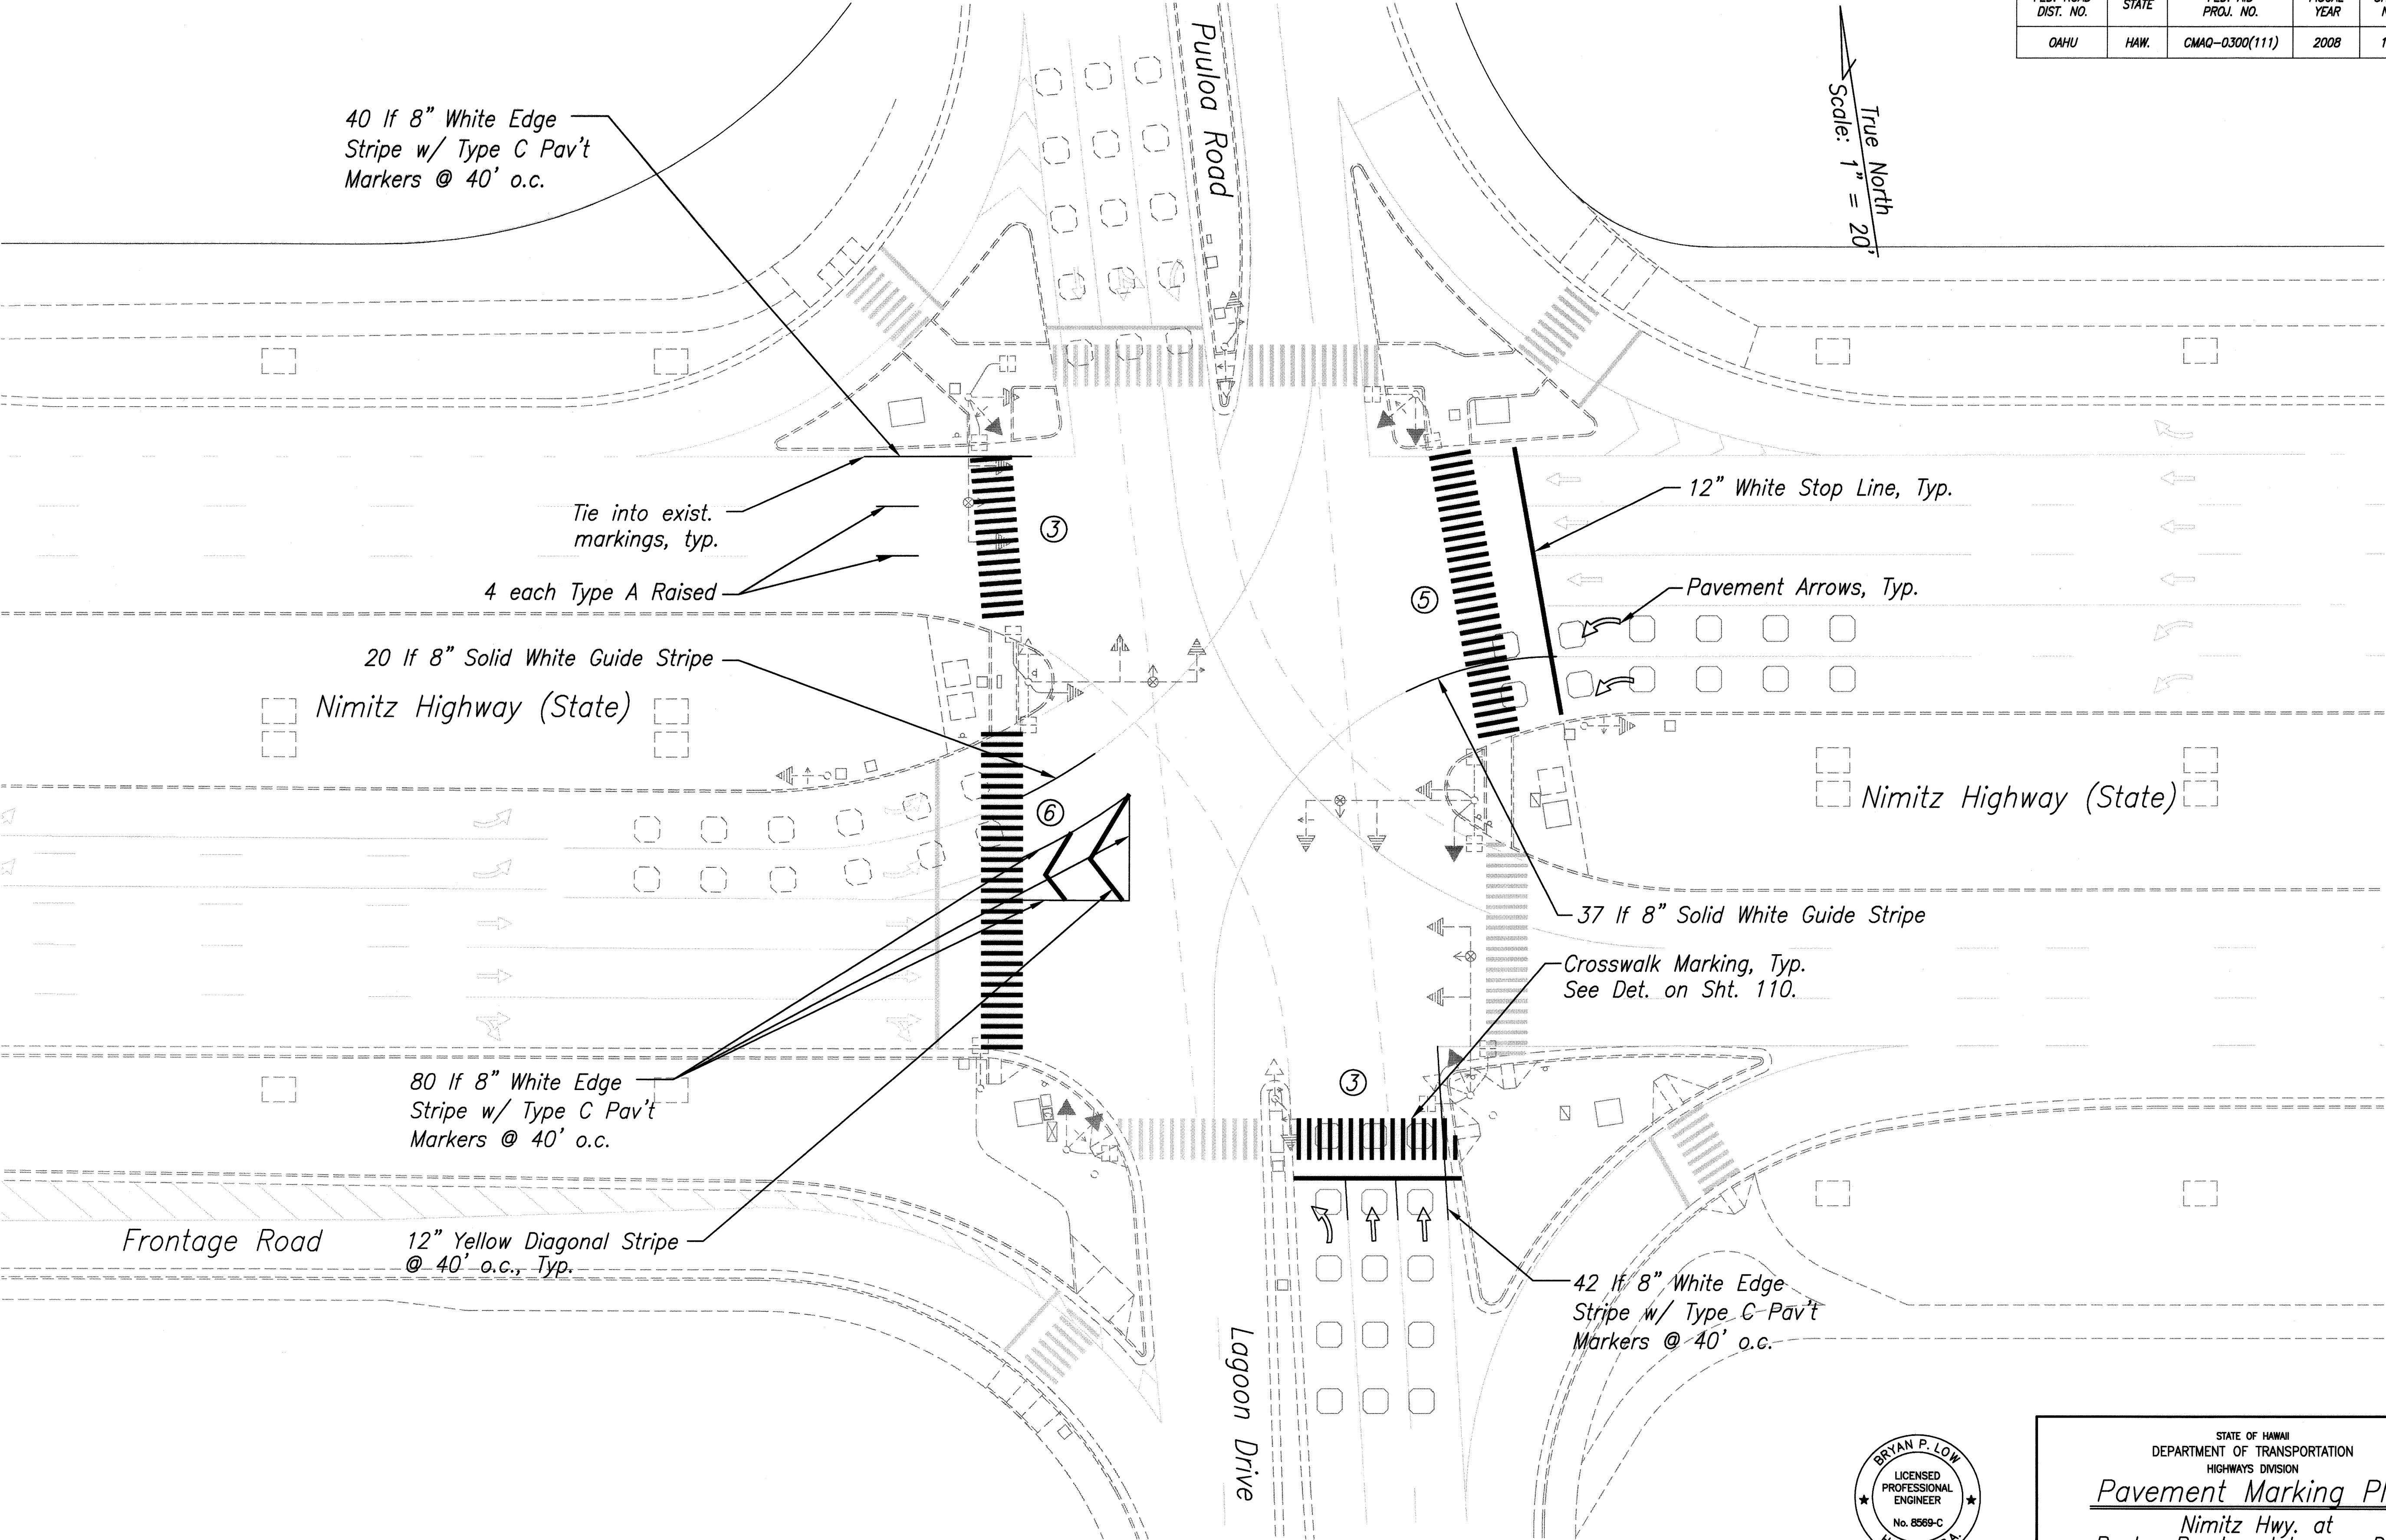

DATE	____
SURVEY PLOTTED BY	____
DESIGNED BY	____
TRACED BY	____
DESIGNED BY	____
QUANTITIES BY	____
CHECKED BY	____
NOTE BOOK	____
No.	____

Note:
New Signal Standards and Heads shown for Clarity.
See Signal Plan, Sheet 36.

Pavement Marking Plan
Scale: 1"=20'

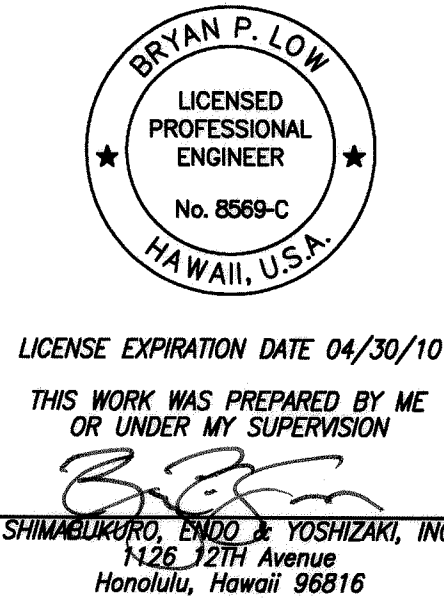

STATE OF HAWAII
DEPARTMENT OF TRANSPORTATION
HIGHWAYS DIVISION


Pavement Marking Plan
Nimitz Hwy. at
Puuloa Road and Lagoon Drive
Traffic Signal Modernization
Various Locations - Oahu
Federal-Aid Project No. CMAQ-0300(111)

Date: July, 2008

SHEET No. 1 OF 1 SHEETS

FED. ROAD DIST. NO.	STATE	FED. AID PROJ. NO.	FISCAL YEAR	SHEET NO.	TOTAL SHEETS
OAHU	HAW.	CMAQ-0300(111)	2008	121	203


True North
Scale: 1" = 20'

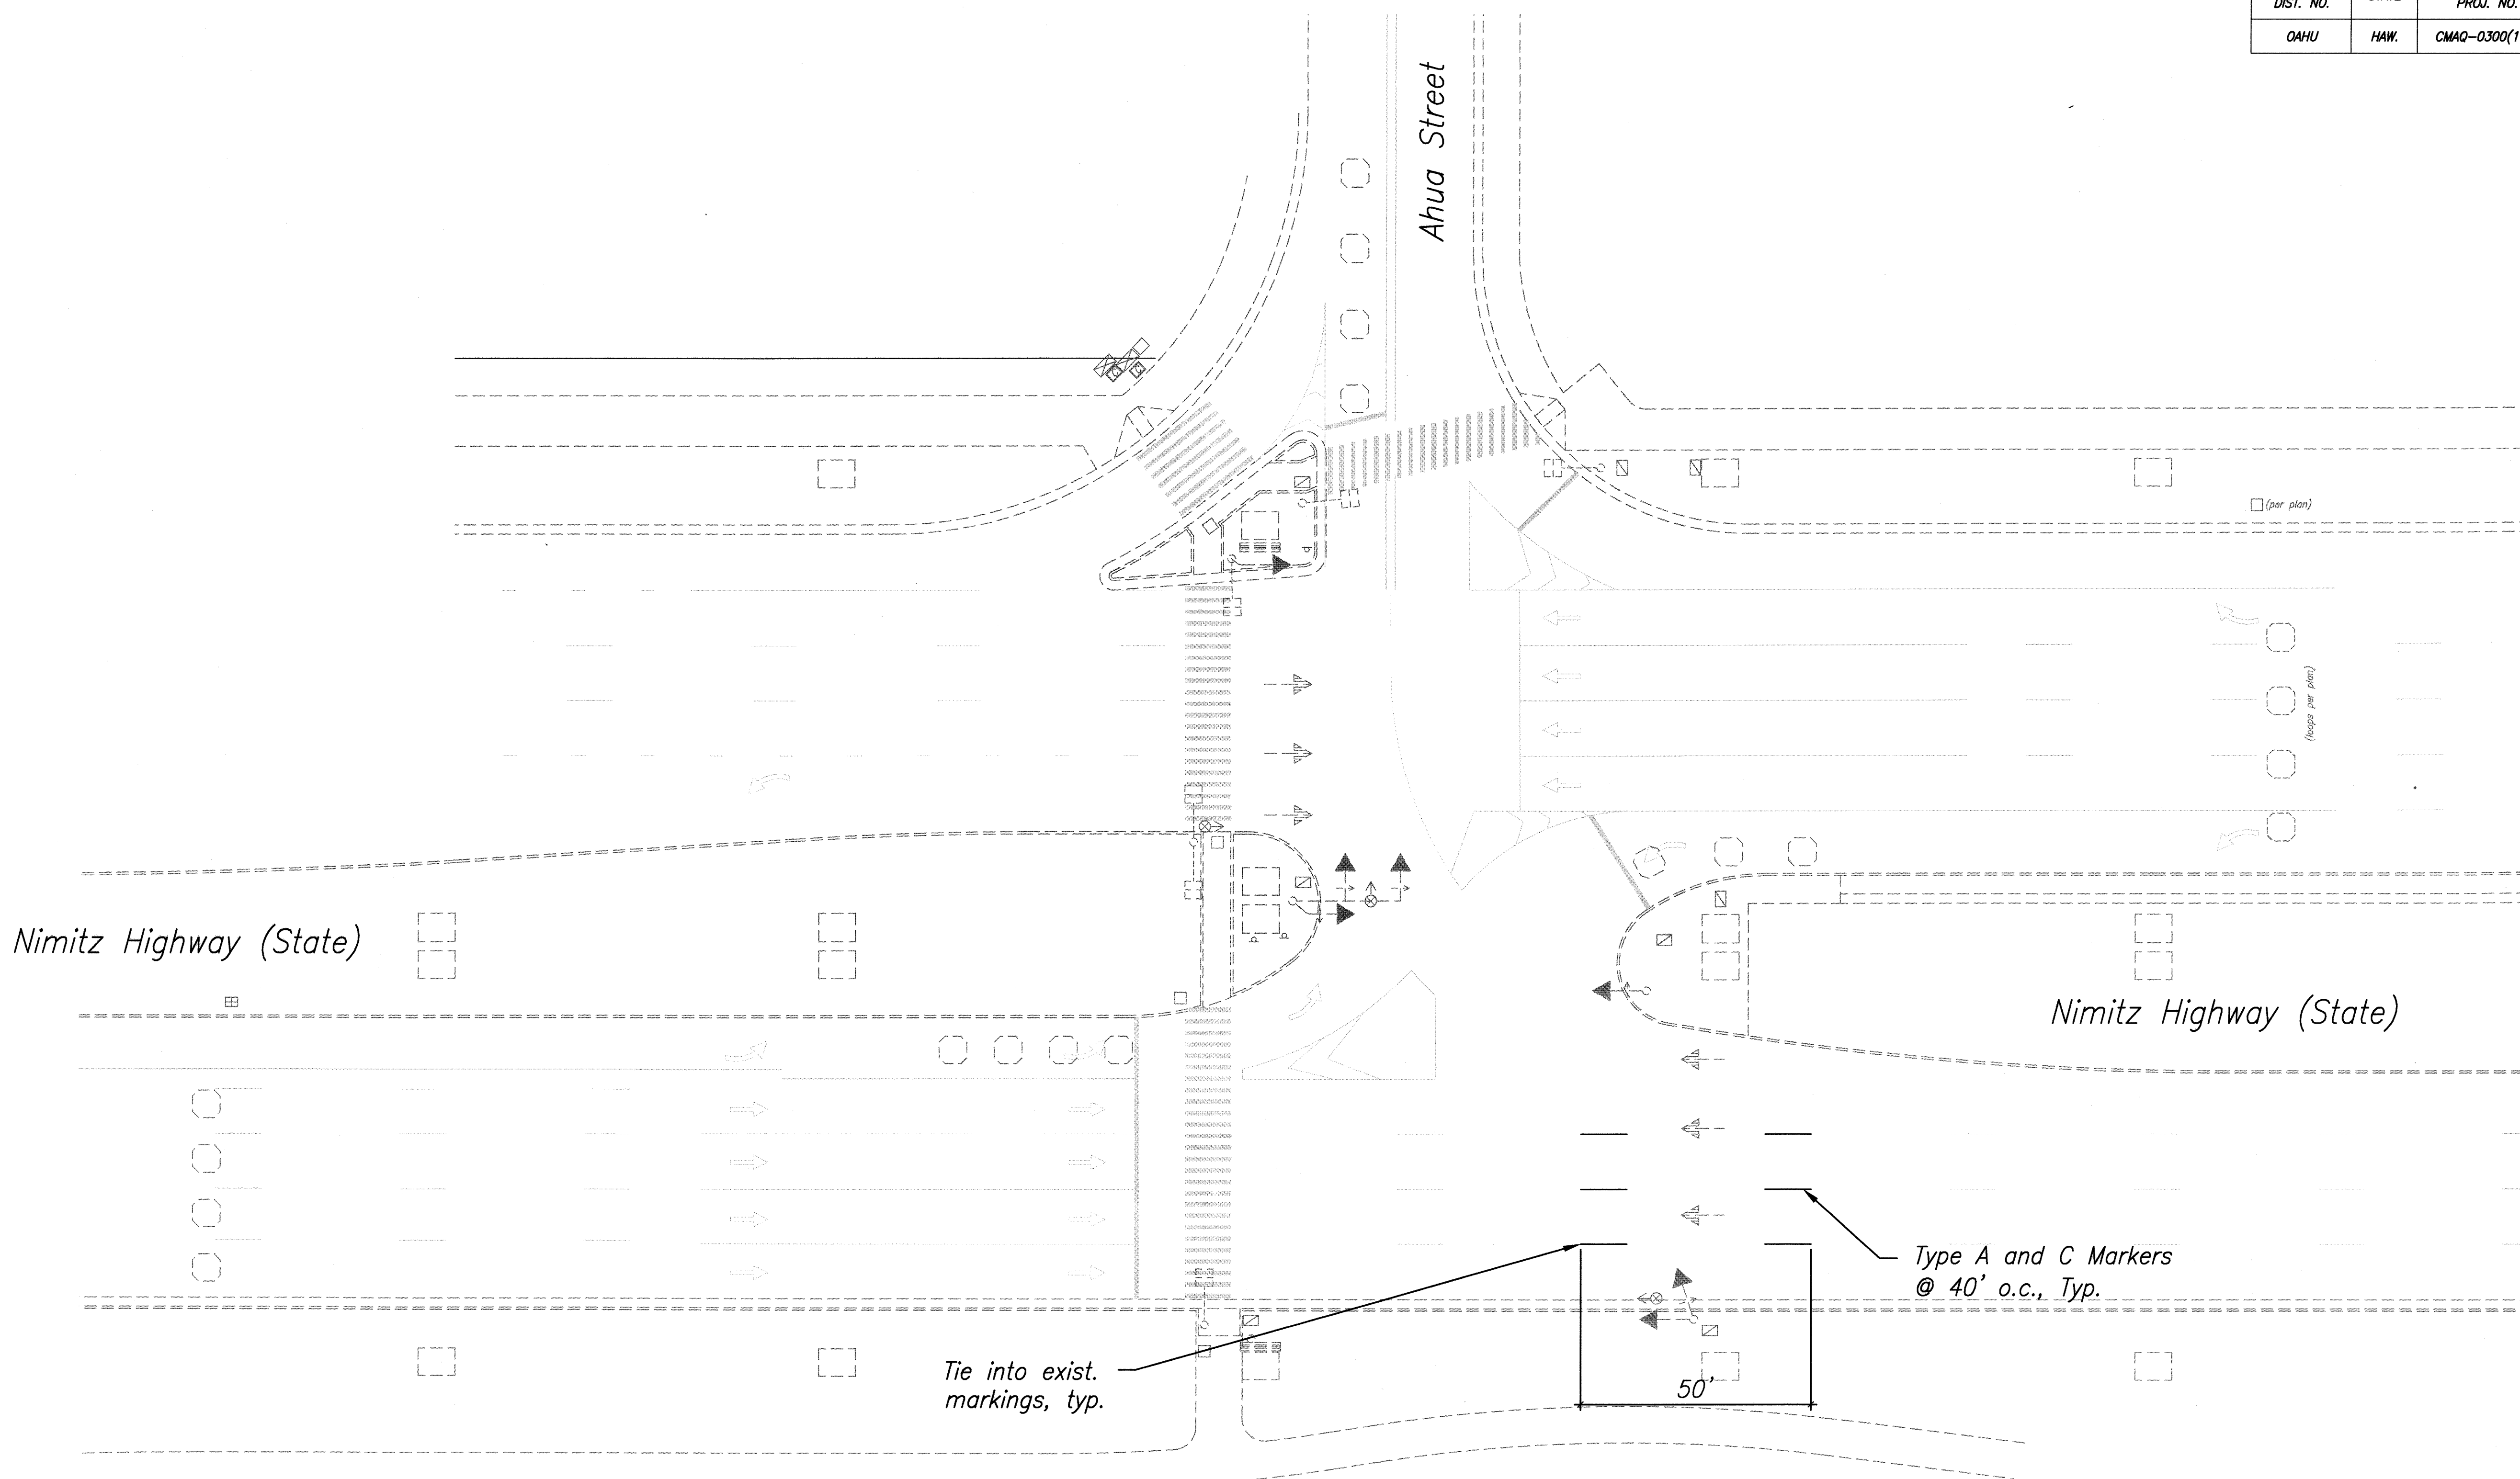

Pavement Marking Plan
Scale: 1"=20'

DATE	_____
SURVEY PLOTTED BY	_____
DESIGNED BY	_____
TRACED BY	_____
NOTE BOOK	_____
QUANTITIES BY	_____
CHECKED BY	_____
No.	_____

Plot Date: Jul 30 2008 Plot Time: 10:23 am
File: S:\Bpl\DOT\Oahu\Various TSM\Draw\Twp-nimitz 11.dwg

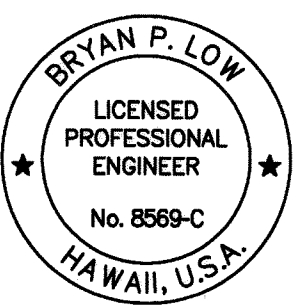


LICENSE EXPIRATION DATE 04/30/10
THIS WORK WAS PREPARED BY ME
OR UNDER MY SUPERVISION
B. P. Low
SHIMABUKURO, ENDO & YOSHIZAKI, INC.
1128 12TH Avenue
Honolulu, Hawaii 96816

STATE OF HAWAII
DEPARTMENT OF TRANSPORTATION
HIGHWAYS DIVISION

Pavement Marking Plan
Nimitz Hwy. at Ahua Street
Traffic Signal Modernization
Various Locations - Oahu
Federal-Aid Project No. CMAQ-0300(111)
Date: July, 2008


SHEET No. 1 OF 1 SHEETS

FED. ROAD DIST. NO.	STATE	FED. AID PROJ. NO.	FISCAL YEAR	SHEET NO.	TOTAL SHEETS
OAHU	HAW.	CMAQ-0300(111)	2008	122	203

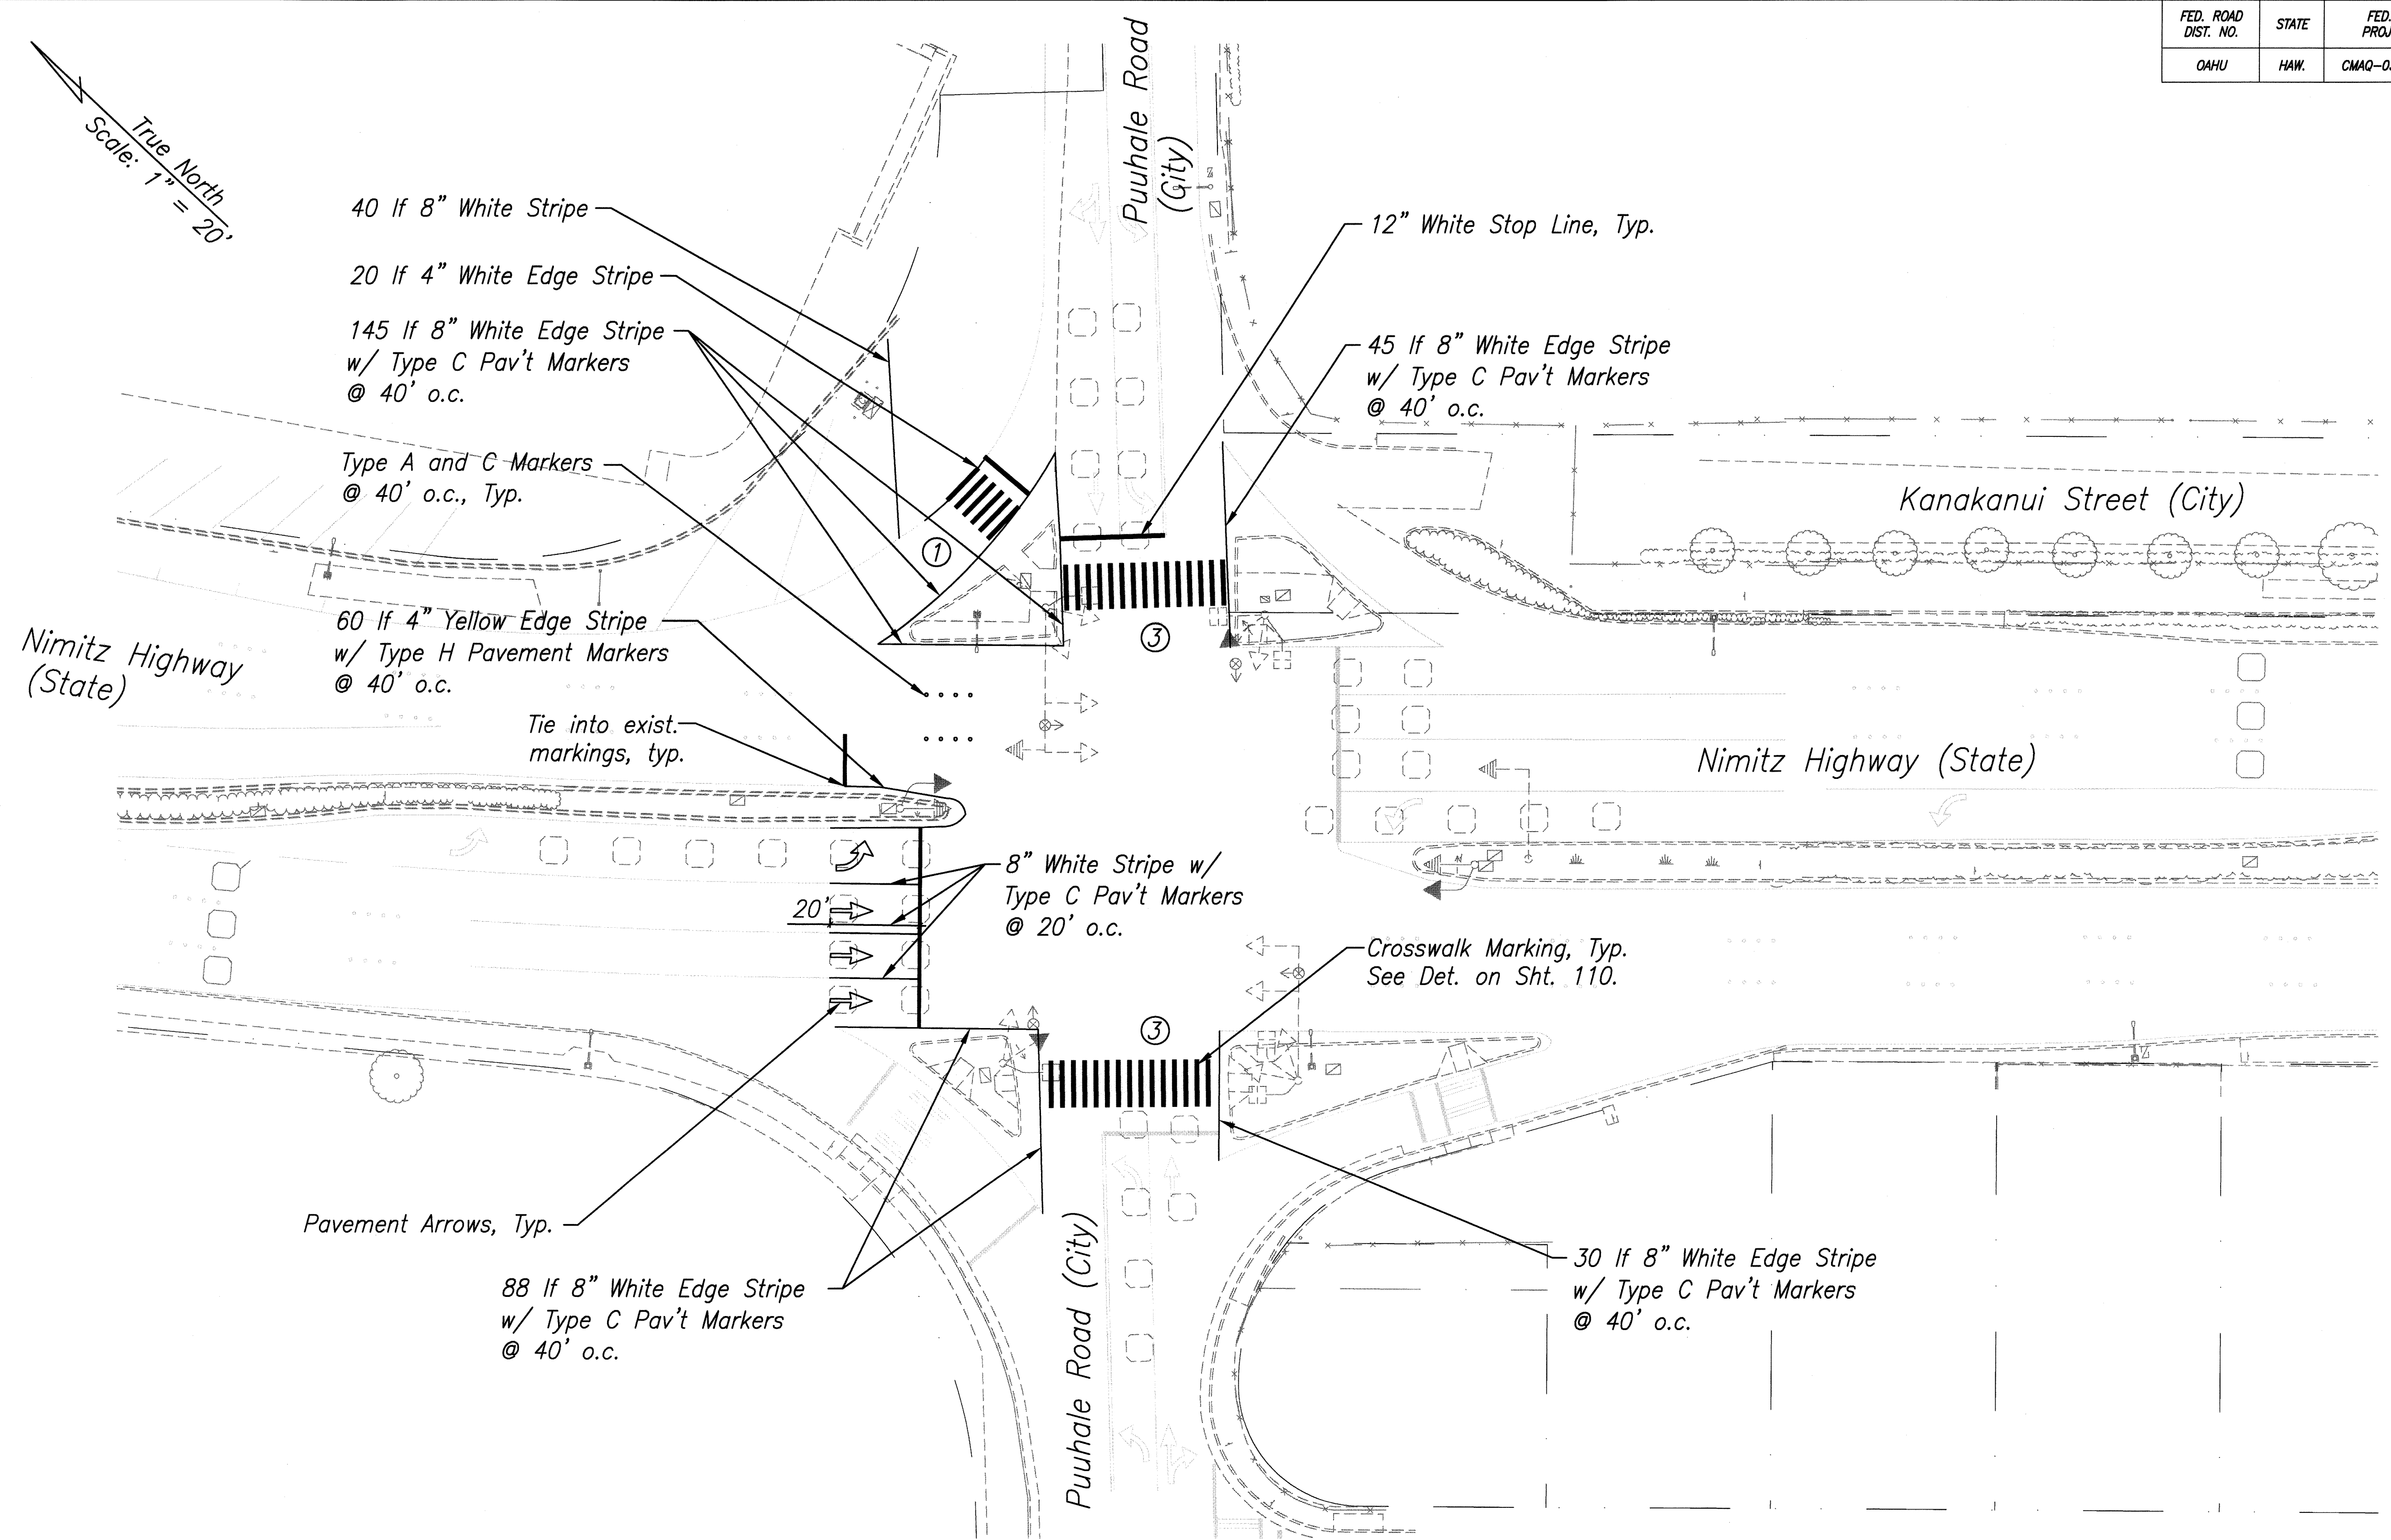

Note:
New Signal Standards and Heads shown for Clarity.
See Signal Plan, Sheet 40.

Pavement Marking Plan
Scale: 1"=20'

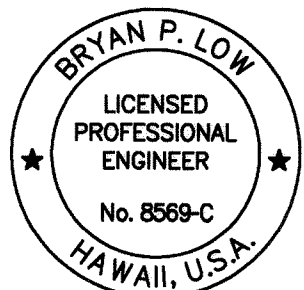

LICENSE EXPIRATION DATE 04/30/10
THIS WORK WAS PREPARED BY ME
OR UNDER MY SUPERVISION
SHIMABUKURO, ENDO & YOSHIZAKI, INC.
1126 12TH Avenue
Honolulu, Hawaii 96816

STATE OF HAWAII
DEPARTMENT OF TRANSPORTATION
HIGHWAYS DIVISION


Pavement Marking Plan
Nimitz Highway at Puuhale Road
Traffic Signal Modernization
Various Locations - Oahu
Federal-Aid Project No. CMAQ-0300(111)
Date: July, 2008

SHEET No. 1 OF 1 SHEETS

ORIGINAL PLAN	DATE
NOTE BOOK	
CHECKED BY	
DESIGNED BY	
TRACED BY	
SURVEY PLOTTED BY	

Plot Date: Jul 30, 2008 Plot Time: 10:24 am
File: S:\p1\DOT Oahu Various TSM Urban Temp-nimitz 12.dwg

FED. ROAD DIST. NO.	STATE	FED. AID PROJ. NO.	FISCAL YEAR	SHEET NO.	TOTAL SHEETS
OAHU	HAW.	CMAQ-0300(111)	2008	123	203

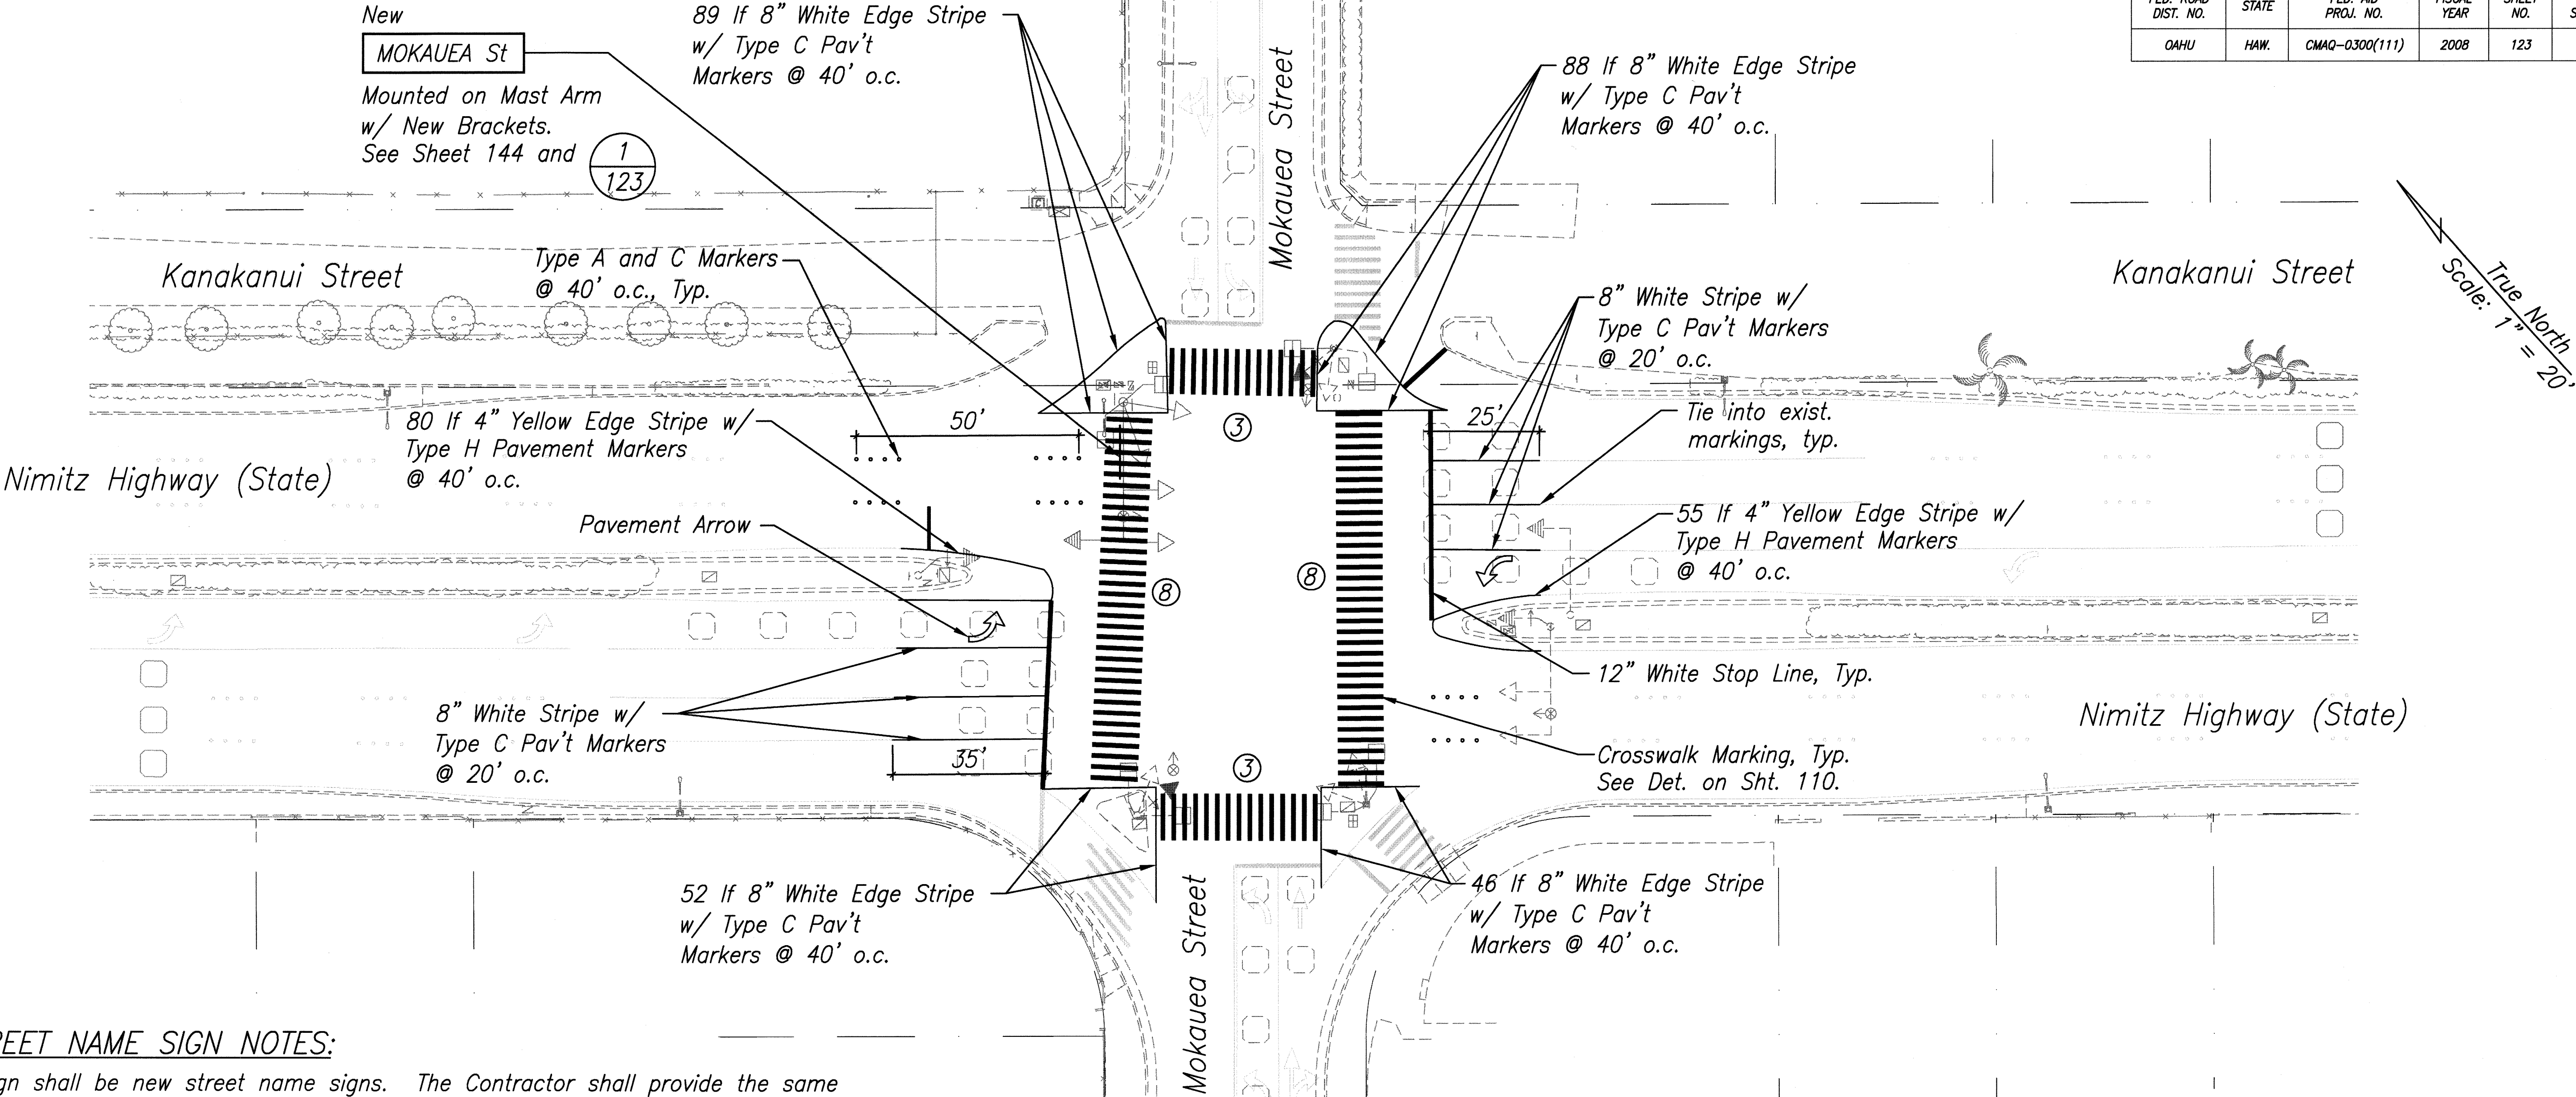


STREET NAME SIGN NOTES:

1. Sign shall be new street name signs. The Contractor shall provide the same message on the front and back side of the sign. Payment will not be made separately but shall be considered as one unit.
2. Colors:
Legend – White (Reflectorized)
Background – Green (Reflectorized)
3. All panels shall be reflectorized with Type III or IV retroreflective sheeting in accordance with Section – 712.20 of the Standard Specifications.
4. All signs shall conform to Section 621 of the Standard Specifications and the latest editions and amendments of the following FHWA publications:
a. "Manual on Uniform Traffic Control Devices for Streets and Highways" (MUTCD)
b. "Standard Highway Signs"
c. "Standard Alphabets for Highway Signs"
5. Borders and messages shall conform to details as shown on the plans and as specified in the MUTCD.
6. Sign mounting brackets, aluminum angle, fixtures, fasteners and all necessary hardware and equipment, tools, labor, materials and other incidentals for installation, will not be paid for separately but shall be considered incidental to street name sign installation.
7. Number of Swing Sign Brackets required per Sign Panel:
3 Brackets – Panel length 7' or less
4 Brackets – Panel length greater than 7' with a maximum length of 9'-6"
8. Diacritical marks for Street Name are not authorized.

Pavement Marking Plan
Scale: 1"=20'

Note:
New Signal Standards and Heads shown for Clarity.
See Signal Plan, Sheet 42.

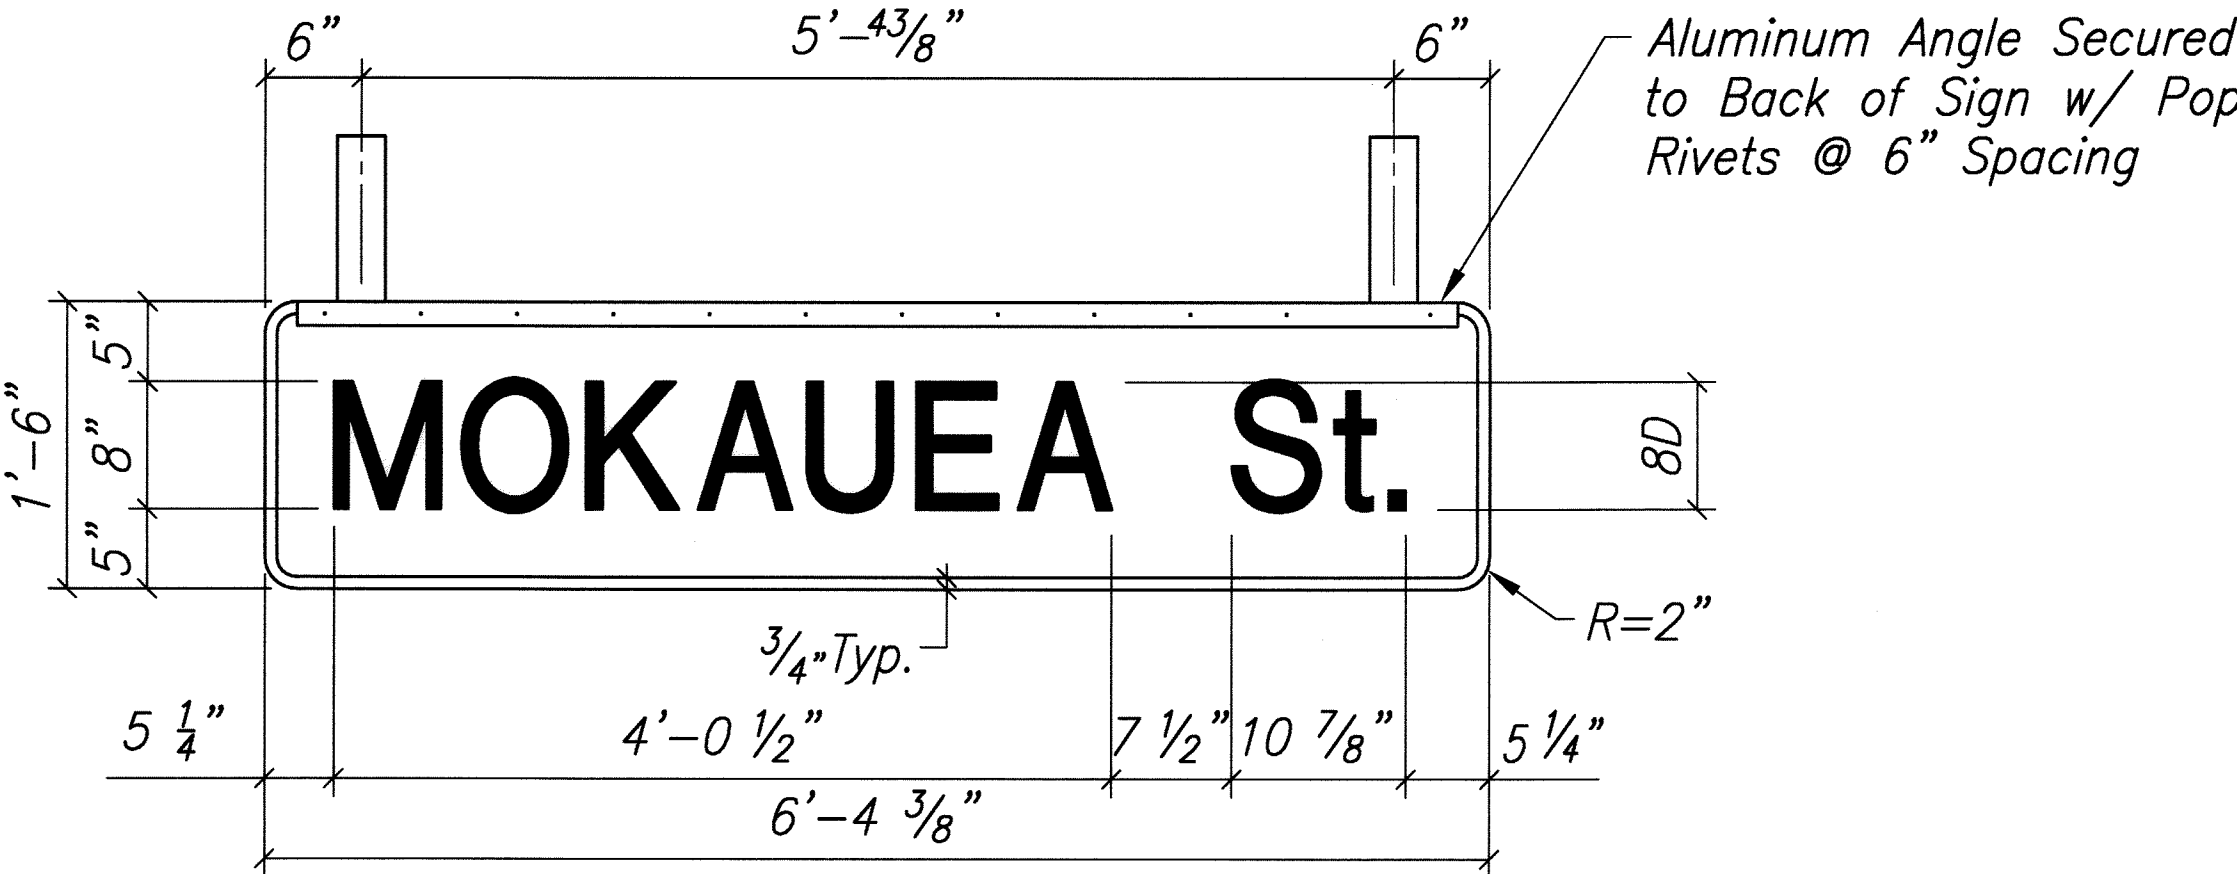

STREET NAME SIGN DETAIL
Scale: 1" = 1'-0"

SURVEY PLOTTED BY	DATE
DESIGNED BY	
NOTED BY	
CHECKED BY	
FILED	

Plot Date: Jul 30 2008 Plot Time: 10:26 am
File: S:\B\DOT Oahu Various TSM draw\mp-nimitz 13.dwg

BRYAN P. LOW
LICENSED PROFESSIONAL ENGINEER
No. 8569-C
HAWAII, U.S.A.

LICENSE EXPIRATION DATE 04/30/10
THIS WORK WAS PREPARED BY ME
OR UNDER MY SUPERVISION


SHIMABUKURO, KIDO & YOSHIZAKI, INC.
1120 1/2TH Avenue
Honolulu, Hawaii 96816

STATE OF HAWAII
DEPARTMENT OF TRANSPORTATION
HIGHWAYS DIVISION

Pavement Marking Plan
Nimitz Highway at Mokauea Street
Traffic Signal Modernization
Various Locations – Oahu
Federal-Aid Project No. CMAQ-0300(111)


Date: July, 2008

FED. ROAD DIST. NO.	STATE	FED. AID PROJ. NO.	FISCAL YEAR	SHEET NO.	TOTAL SHEETS
OAHU	HAW.	CMAQ-0300(111)	2008	124	203

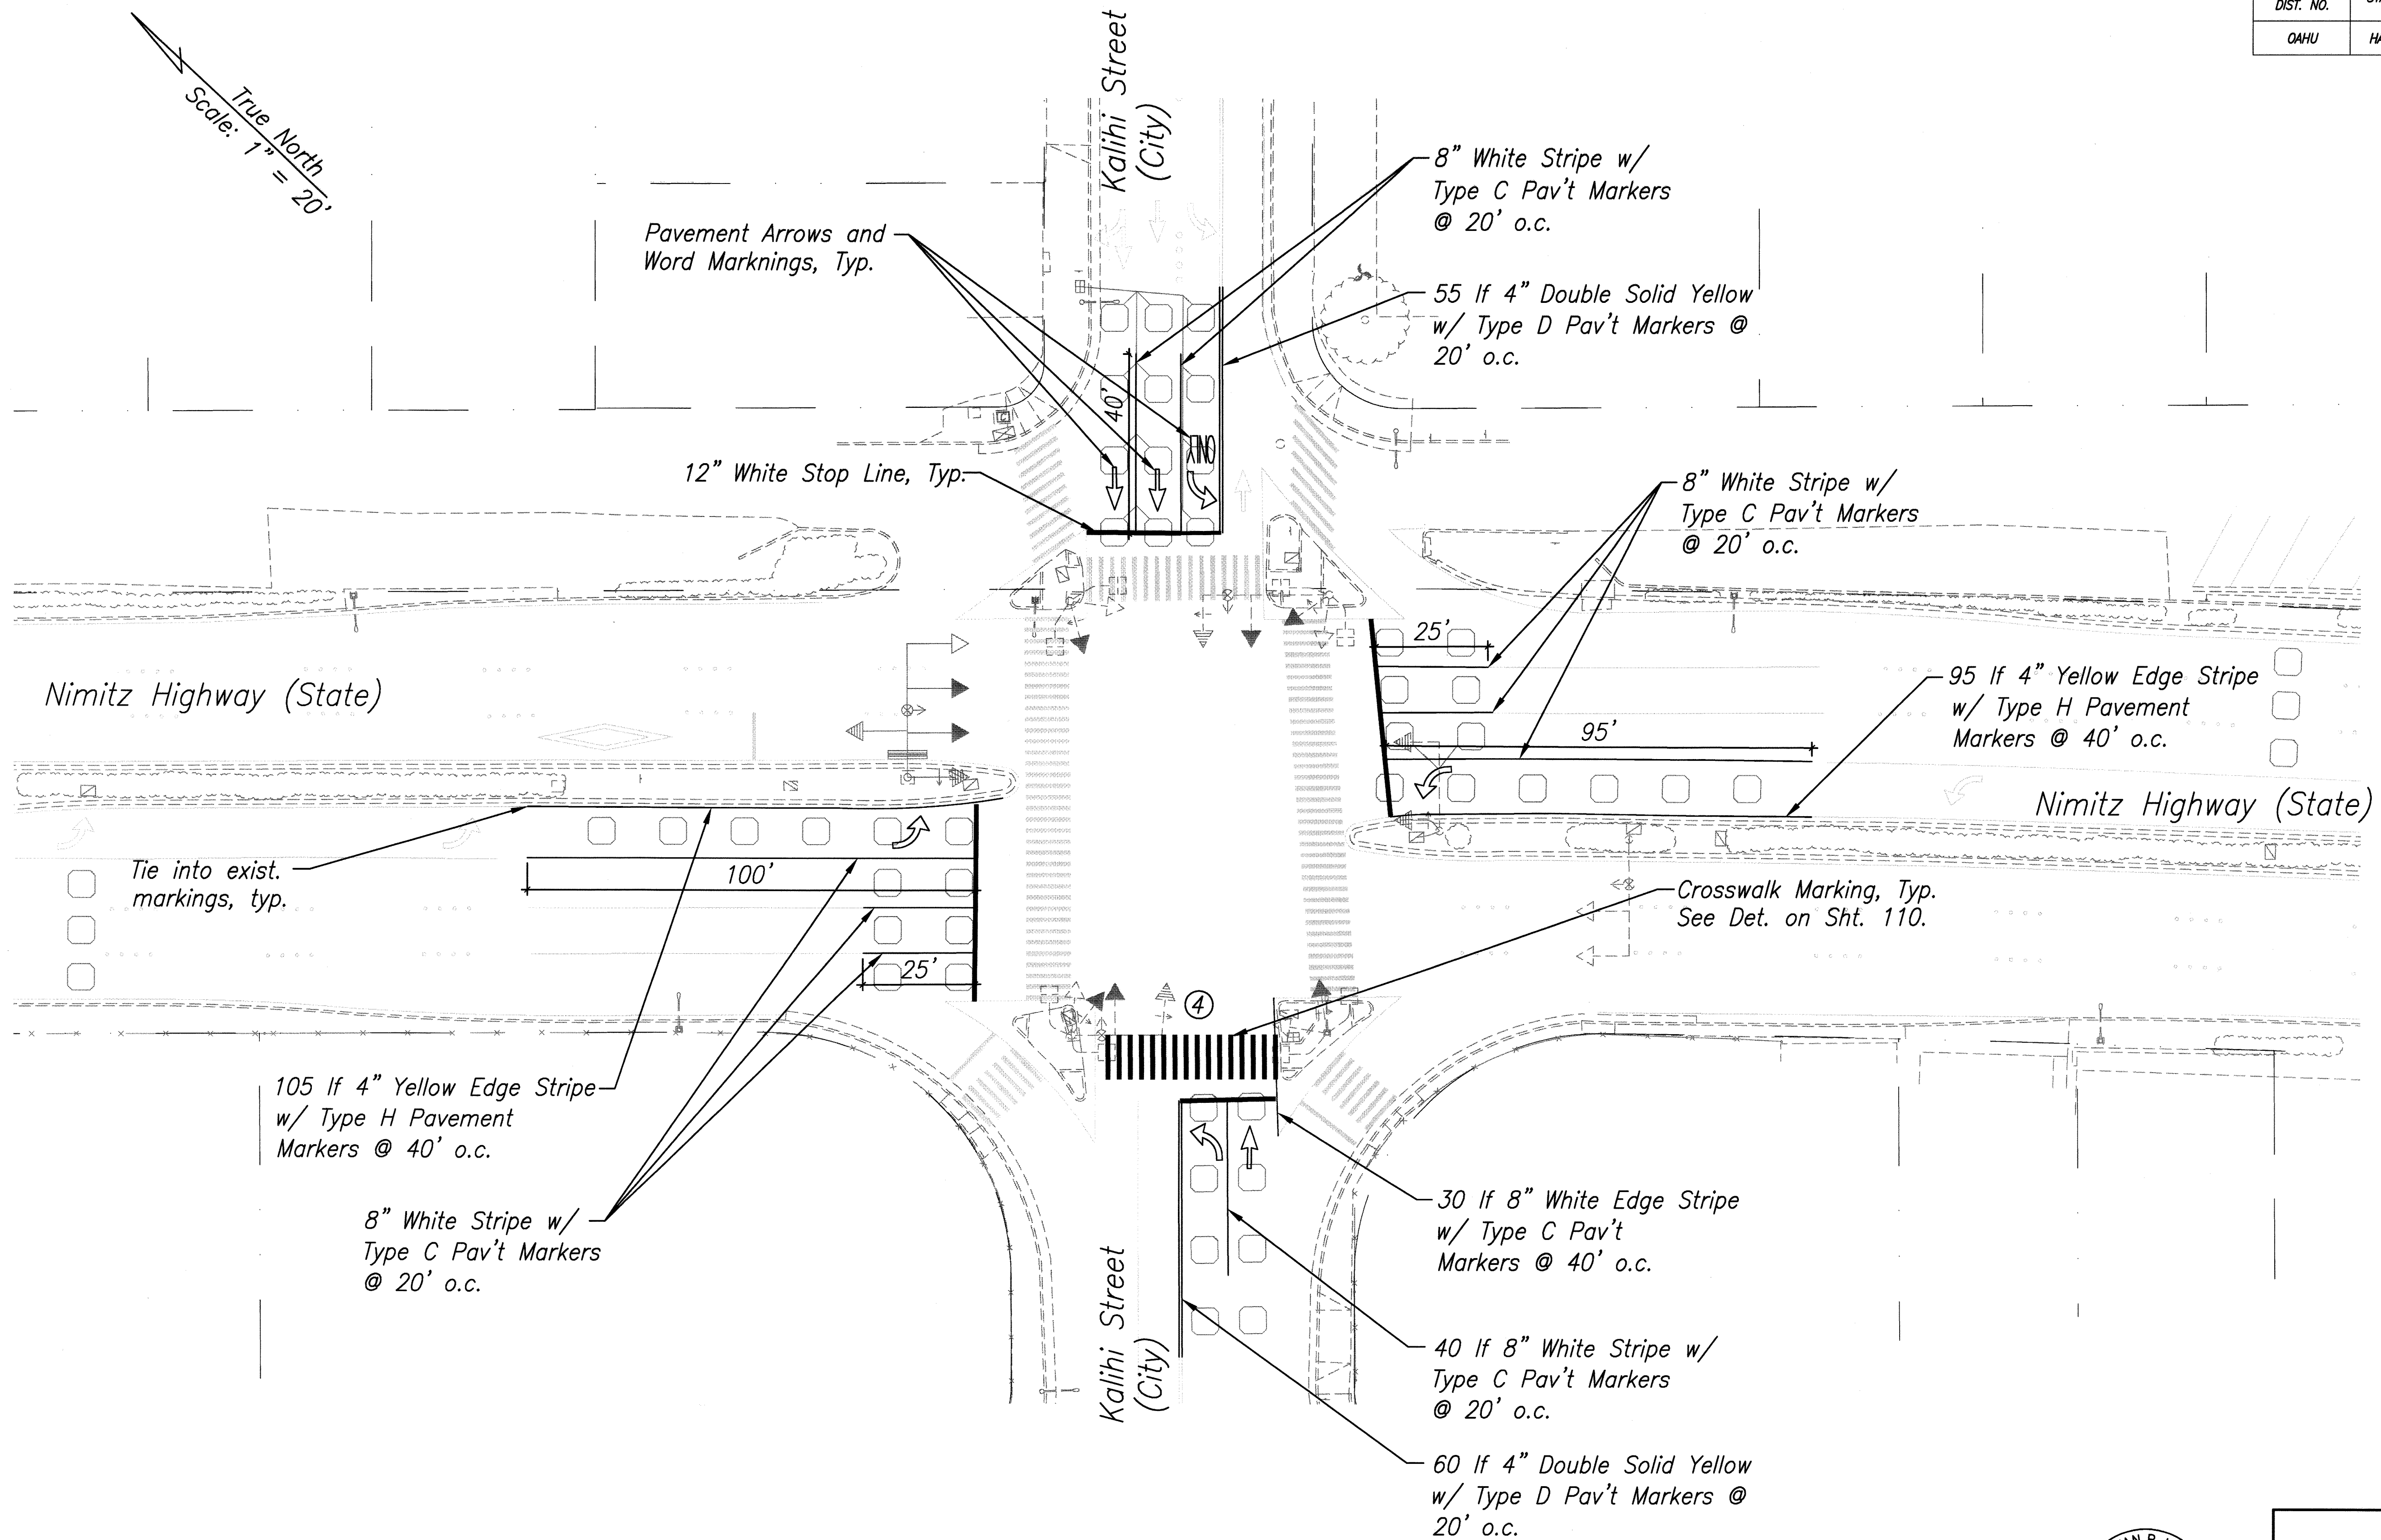

Note:
New Signal Standards and Heads shown for Clarity.
See Signal Plan, Sheet 44.

Pavement Marking Plan Scale: 1"=20'

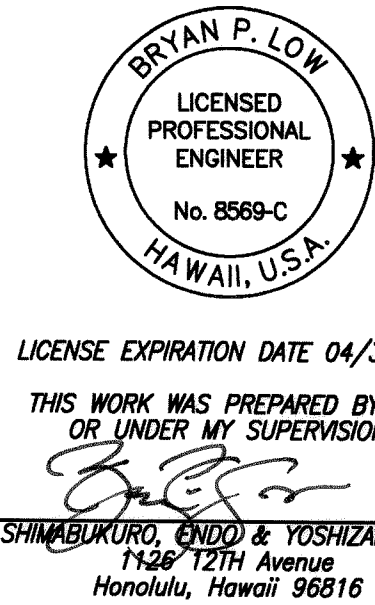

STATE OF HAWAII
DEPARTMENT OF TRANSPORTATION
HIGHWAYS DIVISION


Pavement Marking Plan
Nimitz Highway at Kalihi Street
Traffic Signal Modernization
Various Locations - Oahu
Federal-Aid Project No. CMAQ-0300(111)
Date: July, 2008

SHEET No. 1 OF 1 SHEETS

ORIGINAL PLAN	SURVEY PLOTTED BY	DATE
NOTE BOOK	DRAWN BY	
	DESIGNED BY	
	QUANTITIES BY	
	CHECKED BY	
No.		

Plot Date: Jul 30 2008 Plot Time: 10:27 am
File: S:\Bpl\DOT\Oahu\Various TSM\Draw\Tnp-nimitz 14.dwg

FED. ROAD DIST. NO.	STATE	FED. AID PROJ. NO.	FISCAL YEAR	SHEET NO.	TOTAL SHEETS
OAHU	HAW.	CMAQ-0300(111)	2008	127	203

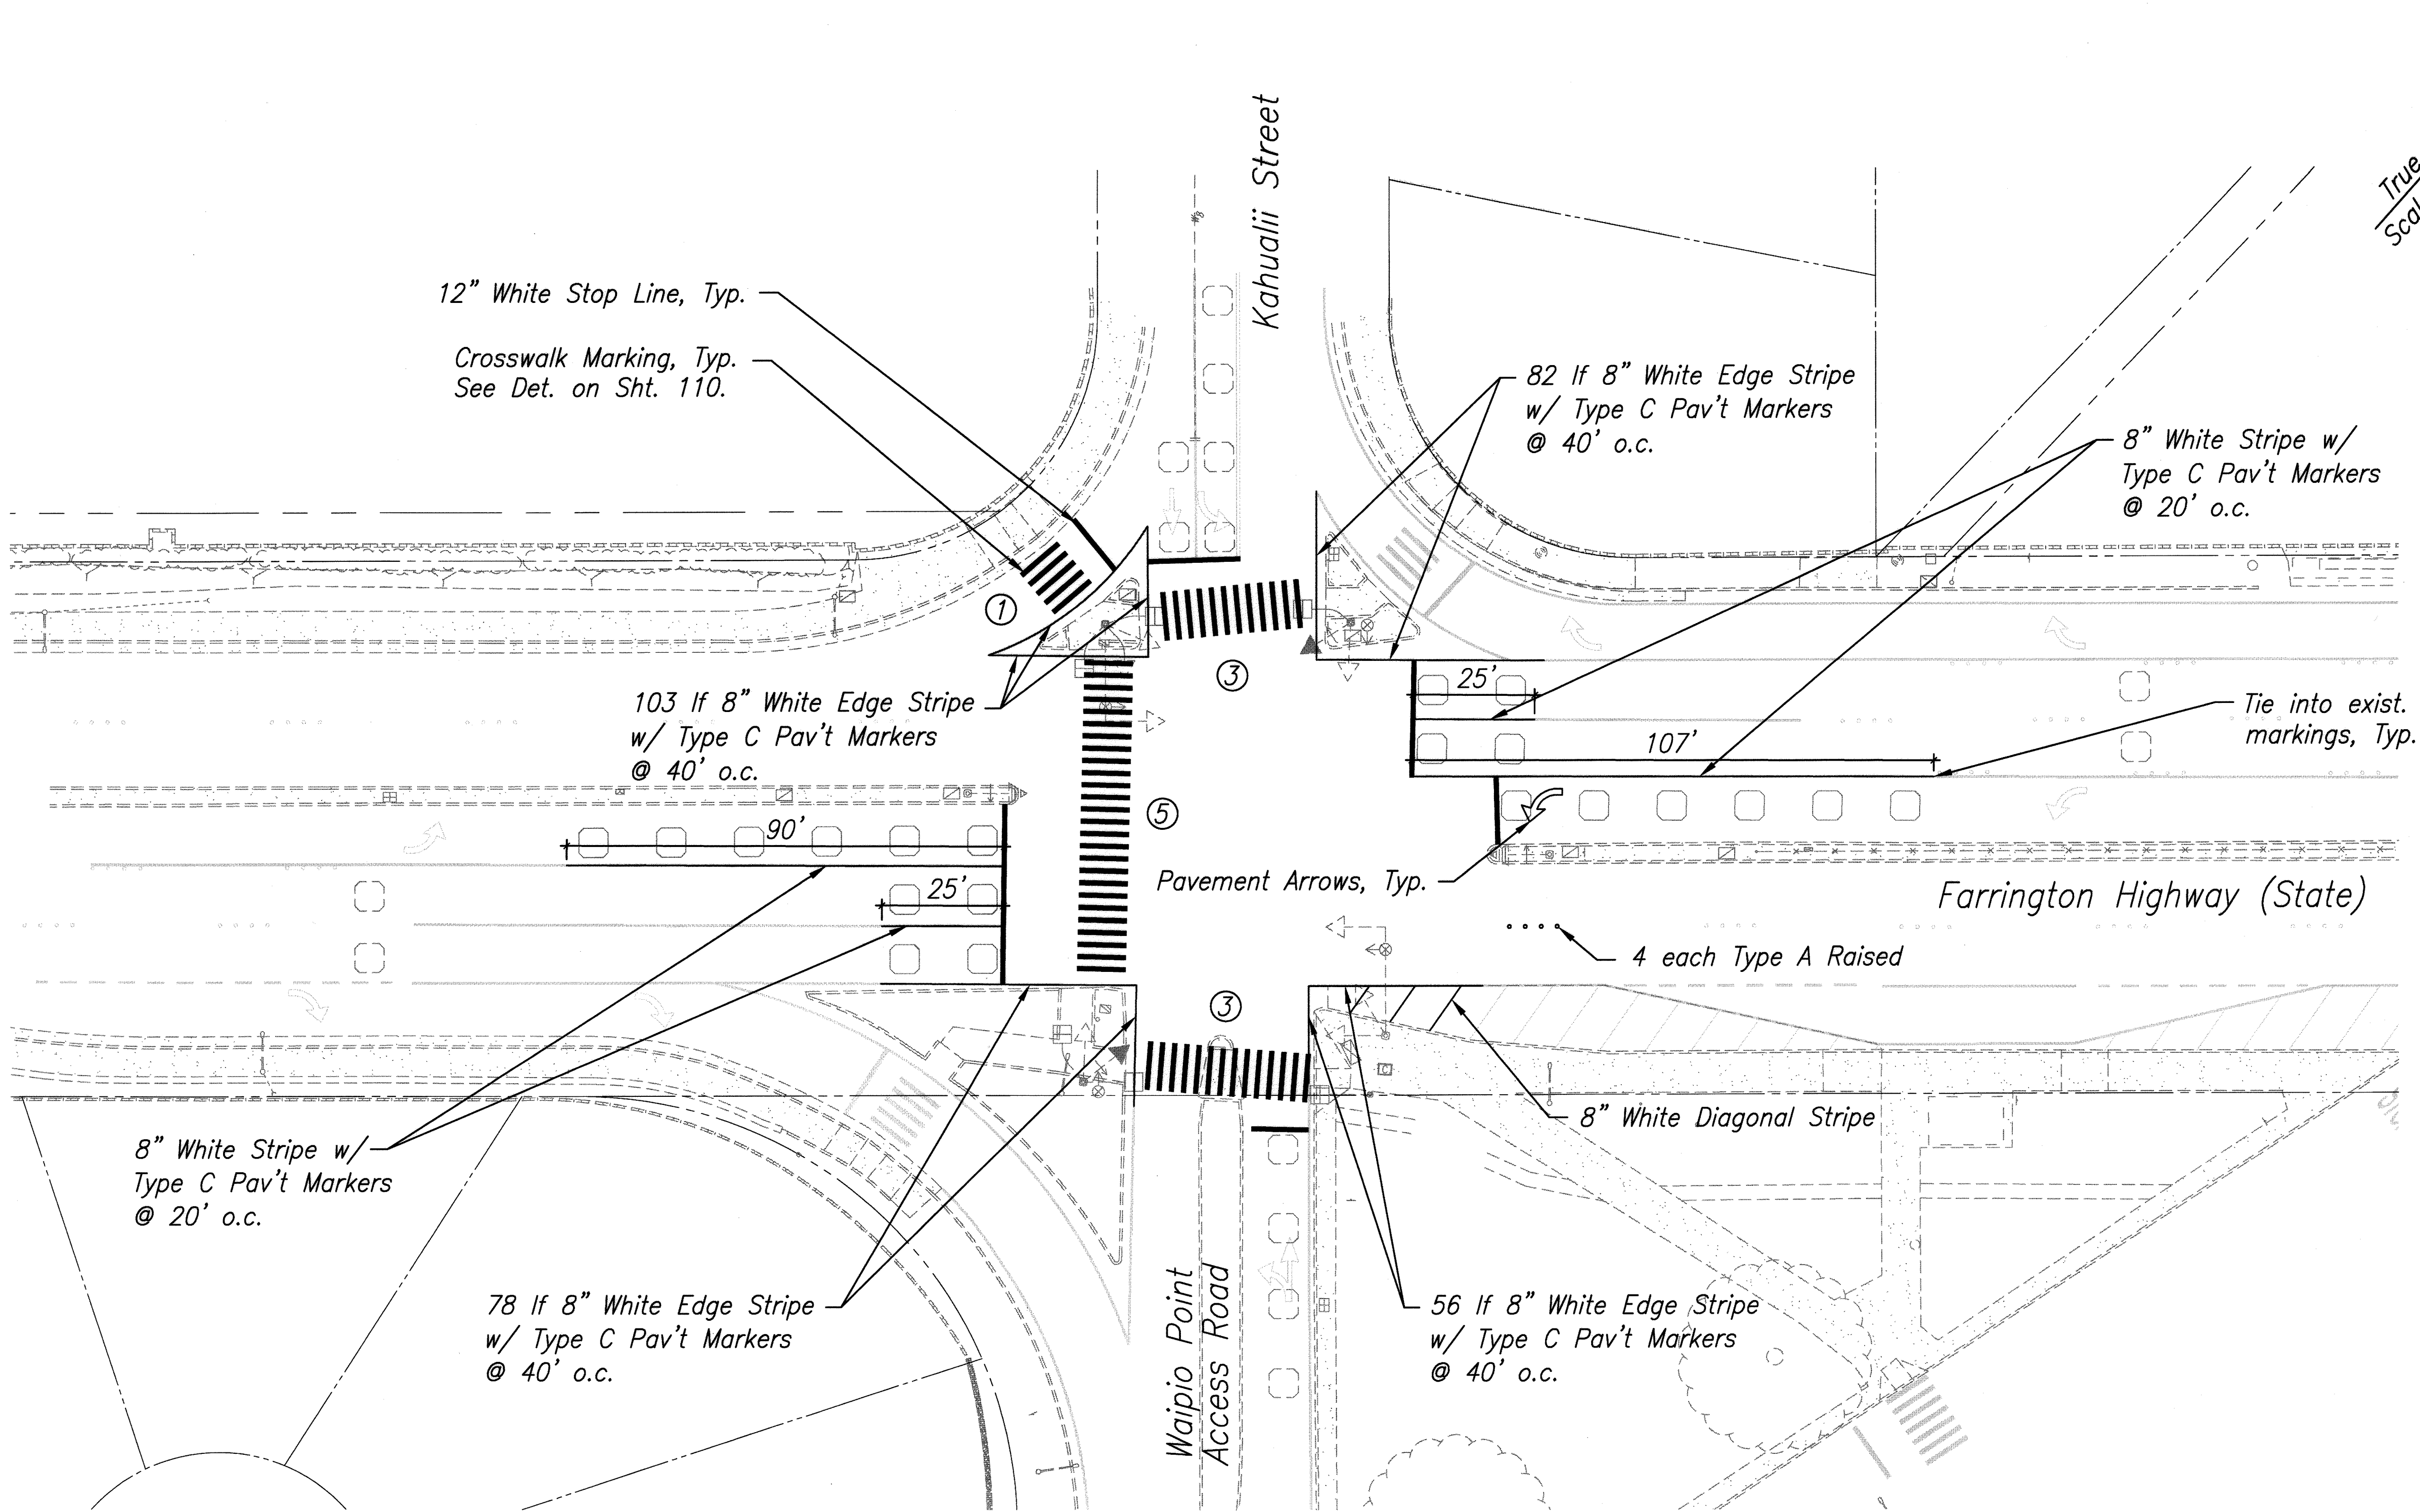


Note:
New Signal Standards and Heads shown for Clarity.
See Signal Plan, Sheet 54.

Pavement Marking Plan
Scale: 1"=20'

ORIGINAL PLAN	DATE
NOTE BOOK	DESIGNED BY
	TRACED BY
	QUANTITIES BY
	CHECKED BY
No.	

Plot Date: Jul 30 2008 Plot Time: 10:30 am
File: S:\Bent\DOT Oahu Various TSM\Wap\Wap-mat 01.dwg

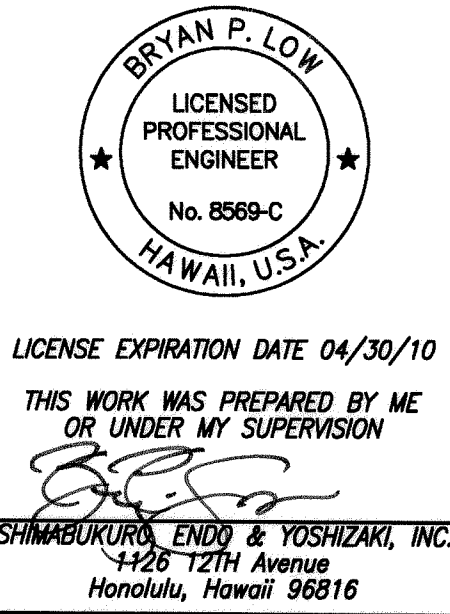

STATE OF HAWAII
DEPARTMENT OF TRANSPORTATION
HIGHWAYS DIVISION


Pavement Marking Plan
Farrington Hwy. at
Waipio Point Access Rd.
Traffic Signal Modernization
Various Locations - Oahu
Federal-Aid Project No. CMAQ-0300(111)

Date: July, 2008

SHEET No. 1 OF 2 SHEETS

FED. ROAD DIST. NO.	STATE	FED. AID PROJ. NO.	FISCAL YEAR	SHEET NO.	TOTAL SHEETS
OAHU	HAW.	CMAQ-0300(111)	2008	128	203

True North
Scale: 1" = 20'

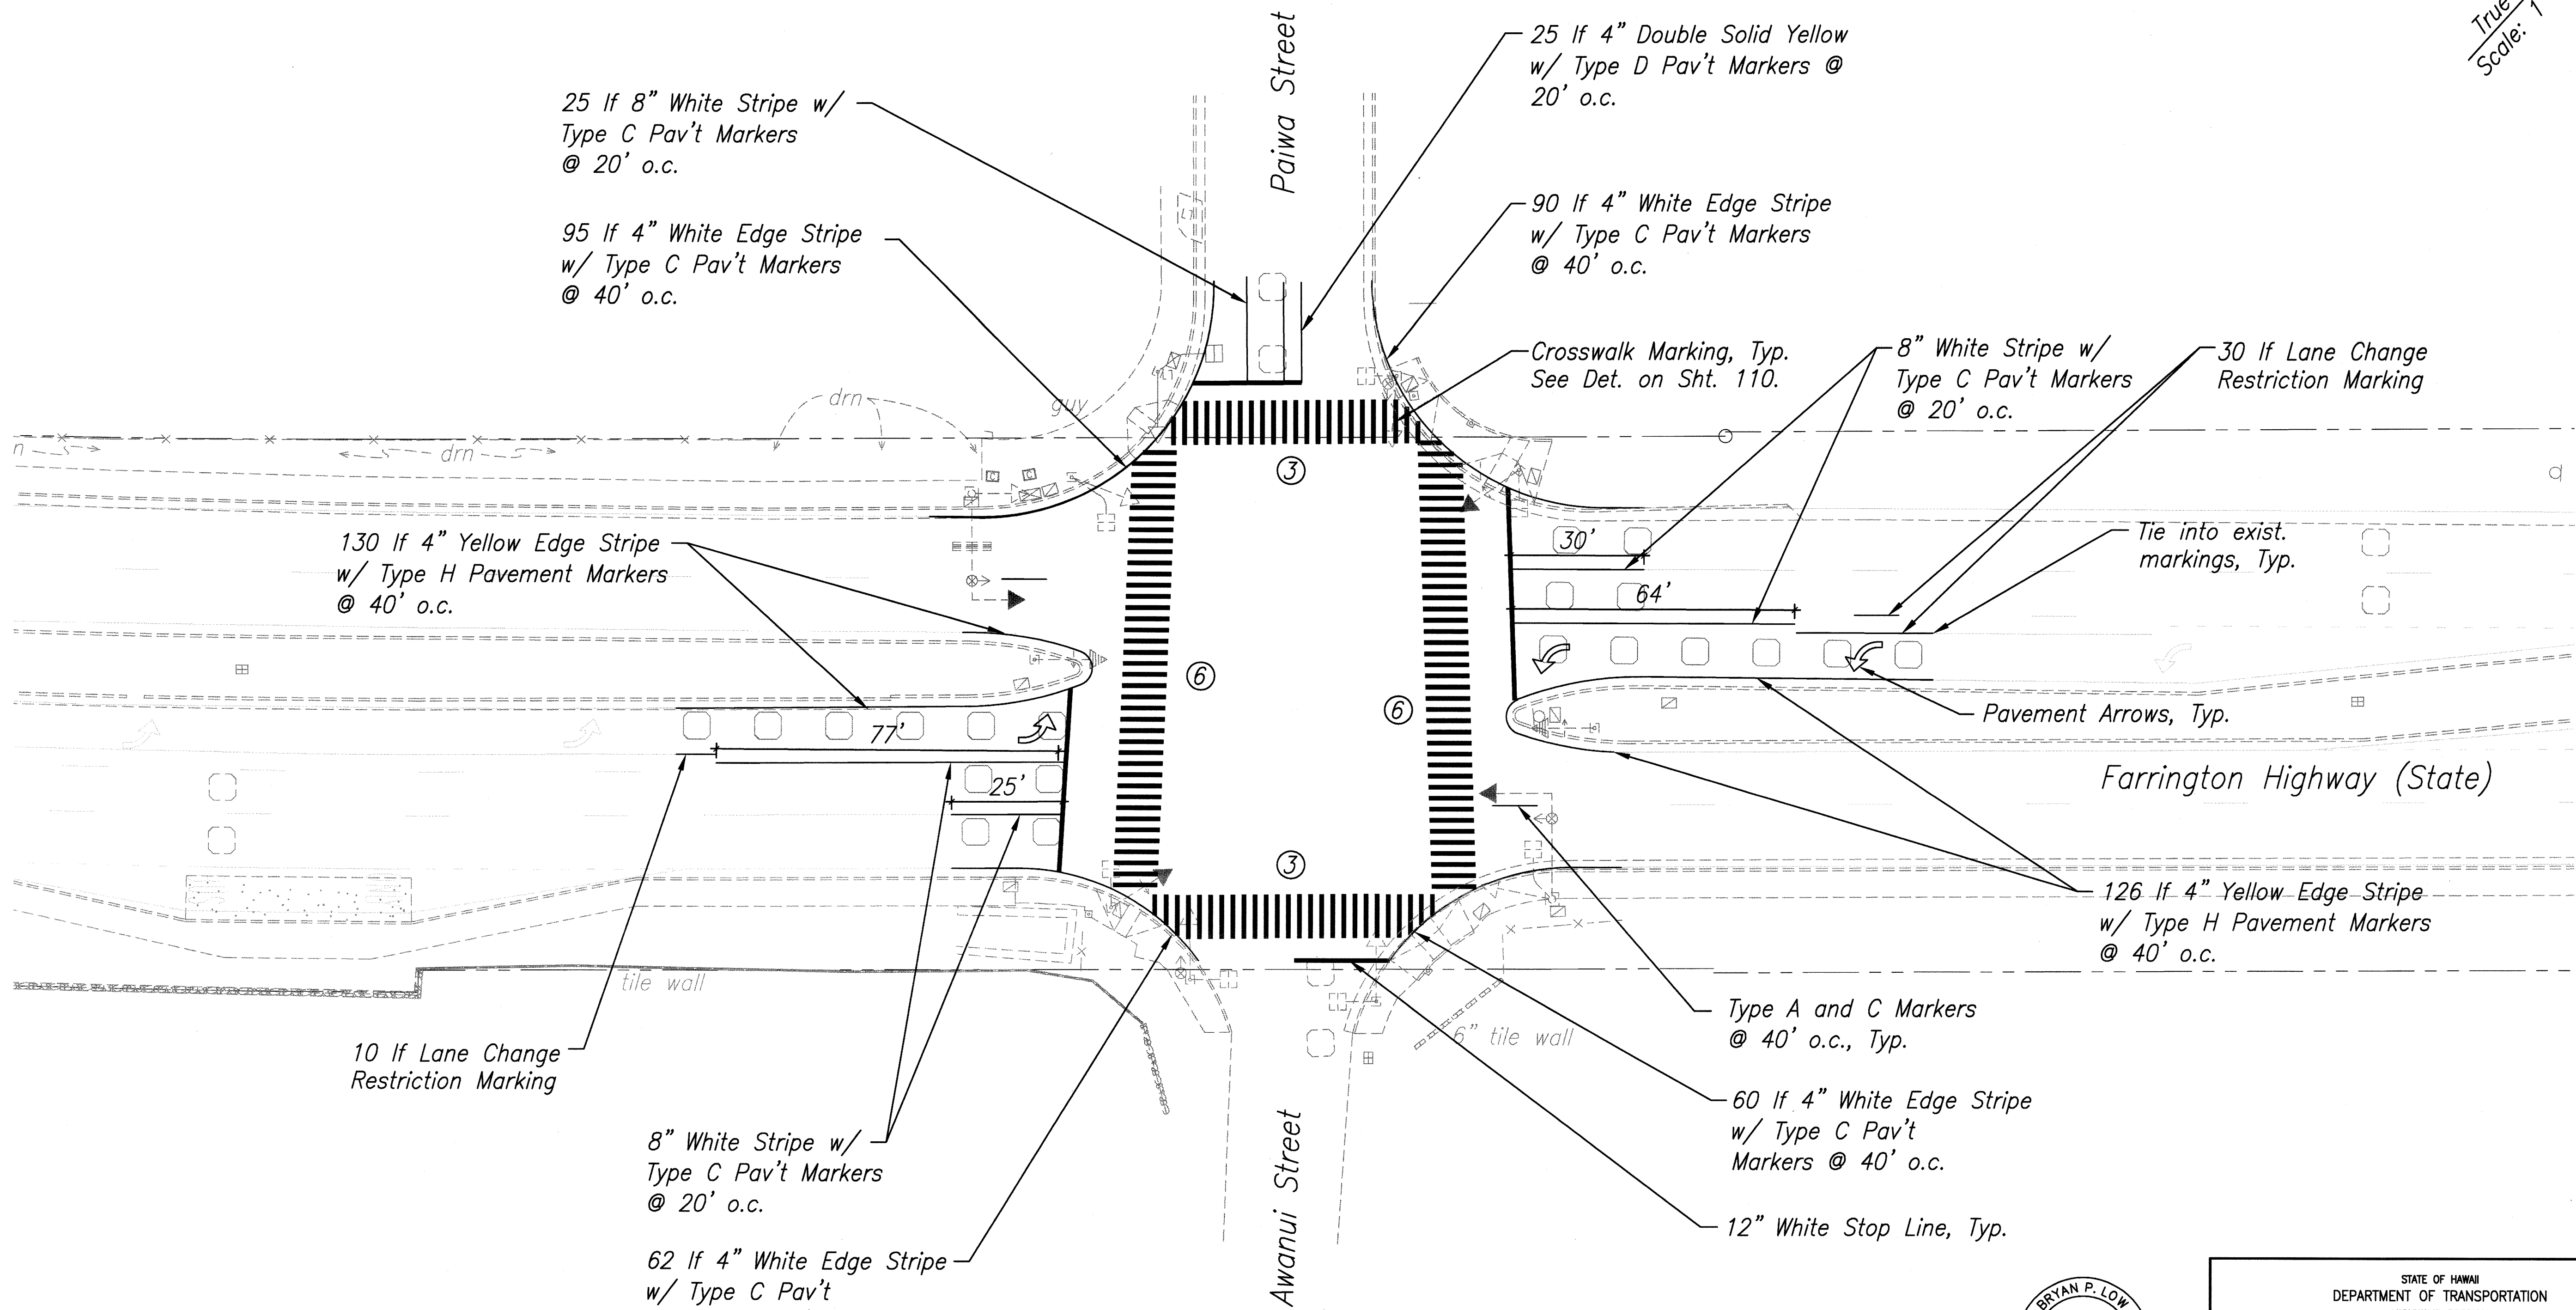

Note:
New Signal Standards and Heads shown for Clarity.
See Signal Plan, Sheet 56.

Pavement Marking Plan
Scale: 1"=20'

ORIGINAL PLAN	DATE
NOTE BOOK	
DESIGNED BY	
QUANTITIES BY	
CHECKED BY	
No.	

Plot Date: Jul 30 2008 Plot Time: 10:31 am
File: S:\Bpl\DOT\Goh\Various TSM\Draw\Temp-mal 02.dwg

BRYAN P. LOW
LICENSED PROFESSIONAL ENGINEER
No. 8569-C
HAWAII, U.S.A.

LICENSE EXPIRATION DATE 04/30/10

THIS WORK WAS PREPARED BY ME OR UNDER MY SUPERVISION

SHIMABUKURO, KUDO & YOSHIZAKI, INC.
1126 12TH Avenue
Honolulu, Hawaii 96816

STATE OF HAWAII
DEPARTMENT OF TRANSPORTATION
HIGHWAYS DIVISION


Pavement Marking Plan
Farrington Hwy. at Paiwa St.
Traffic Signal Modernization
Various Locations - Oahu
Federal-Aid Project No. CMAQ-0300(111)

Date: July, 2008

SHEET No. 1 OF 1 SHEETS

FED. ROAD DIST. NO.	STATE	FED. AID PROJ. NO.	FISCAL YEAR	SHEET NO.	TOTAL SHEETS
OAHU	HAW.	CMAQ-0300(111)	2008	129	203

True North
Scale: 1" = 20'

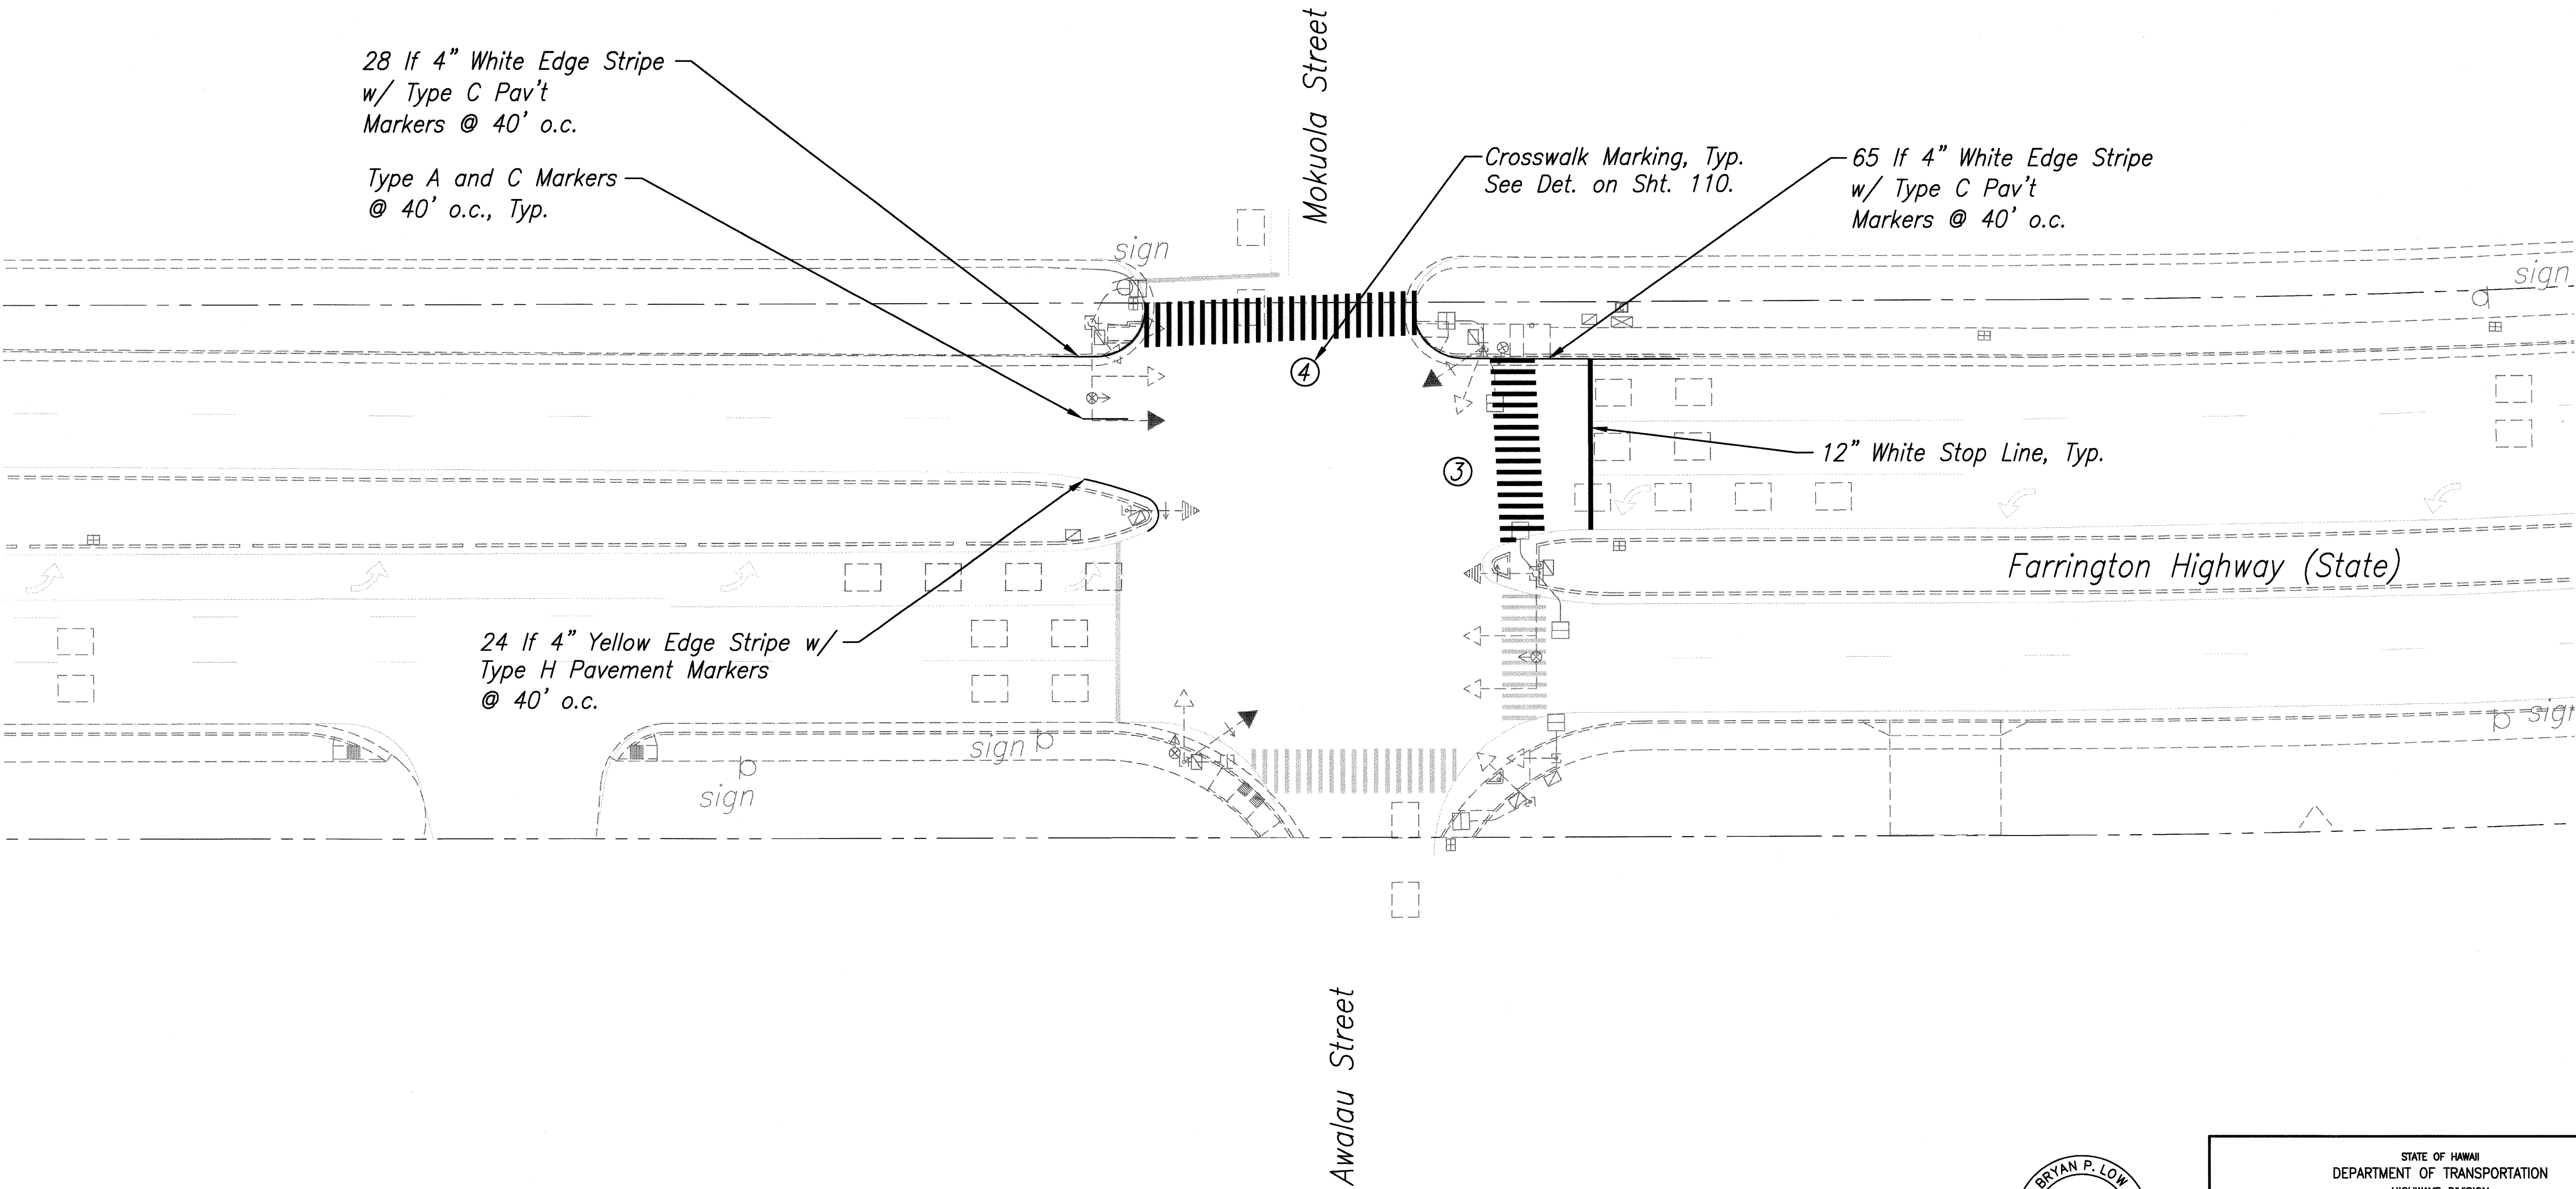

Note:
New Signal Standards and Heads shown for Clarity.
See Signal Plan, Sheet 58.

Pavement Marking Plan Scale: 1"=20'

SURVEY PLOTTED BY	DATE
DESIGNED BY	
NOTED BY	
CHECKED BY	
FILED BY	
DATE	

Plot Date: Jul 30 2008 Plot Time: 10:31 am
File: S:\B\DOT\Oahu\Various TSM\Draw Temp-wai 03.dwg

BRYAN P. LOW
LICENSED PROFESSIONAL ENGINEER
No. 8569-C
HAWAII, U.S.A.

LICENSE EXPIRATION DATE 04/30/10

THIS WORK WAS PREPARED BY ME
OR UNDER MY SUPERVISION

SHIMABUKURO, ENDO & YOSHIZAKI, INC.
1128 12TH AVENUE
Honolulu, Hawaii 96816


STATE OF HAWAII
DEPARTMENT OF TRANSPORTATION
HIGHWAYS DIVISION

Pavement Marking Plan
Farrington Hwy. at Mokuola St.
Traffic Signal Modernization
Various Locations - Oahu
Federal-Aid Project No. CMAQ-0300(111)
Date: July, 2008

SHEET No. 1 OF 1 SHEETS

FED. ROAD DIST. NO.	STATE	FED. AID PROJ. NO.	FISCAL YEAR	SHEET NO.	TOTAL SHEETS
OAHU	HAW.	CMAQ-0300(111)	2008	130	203

True North
Scale: 1" = 20'

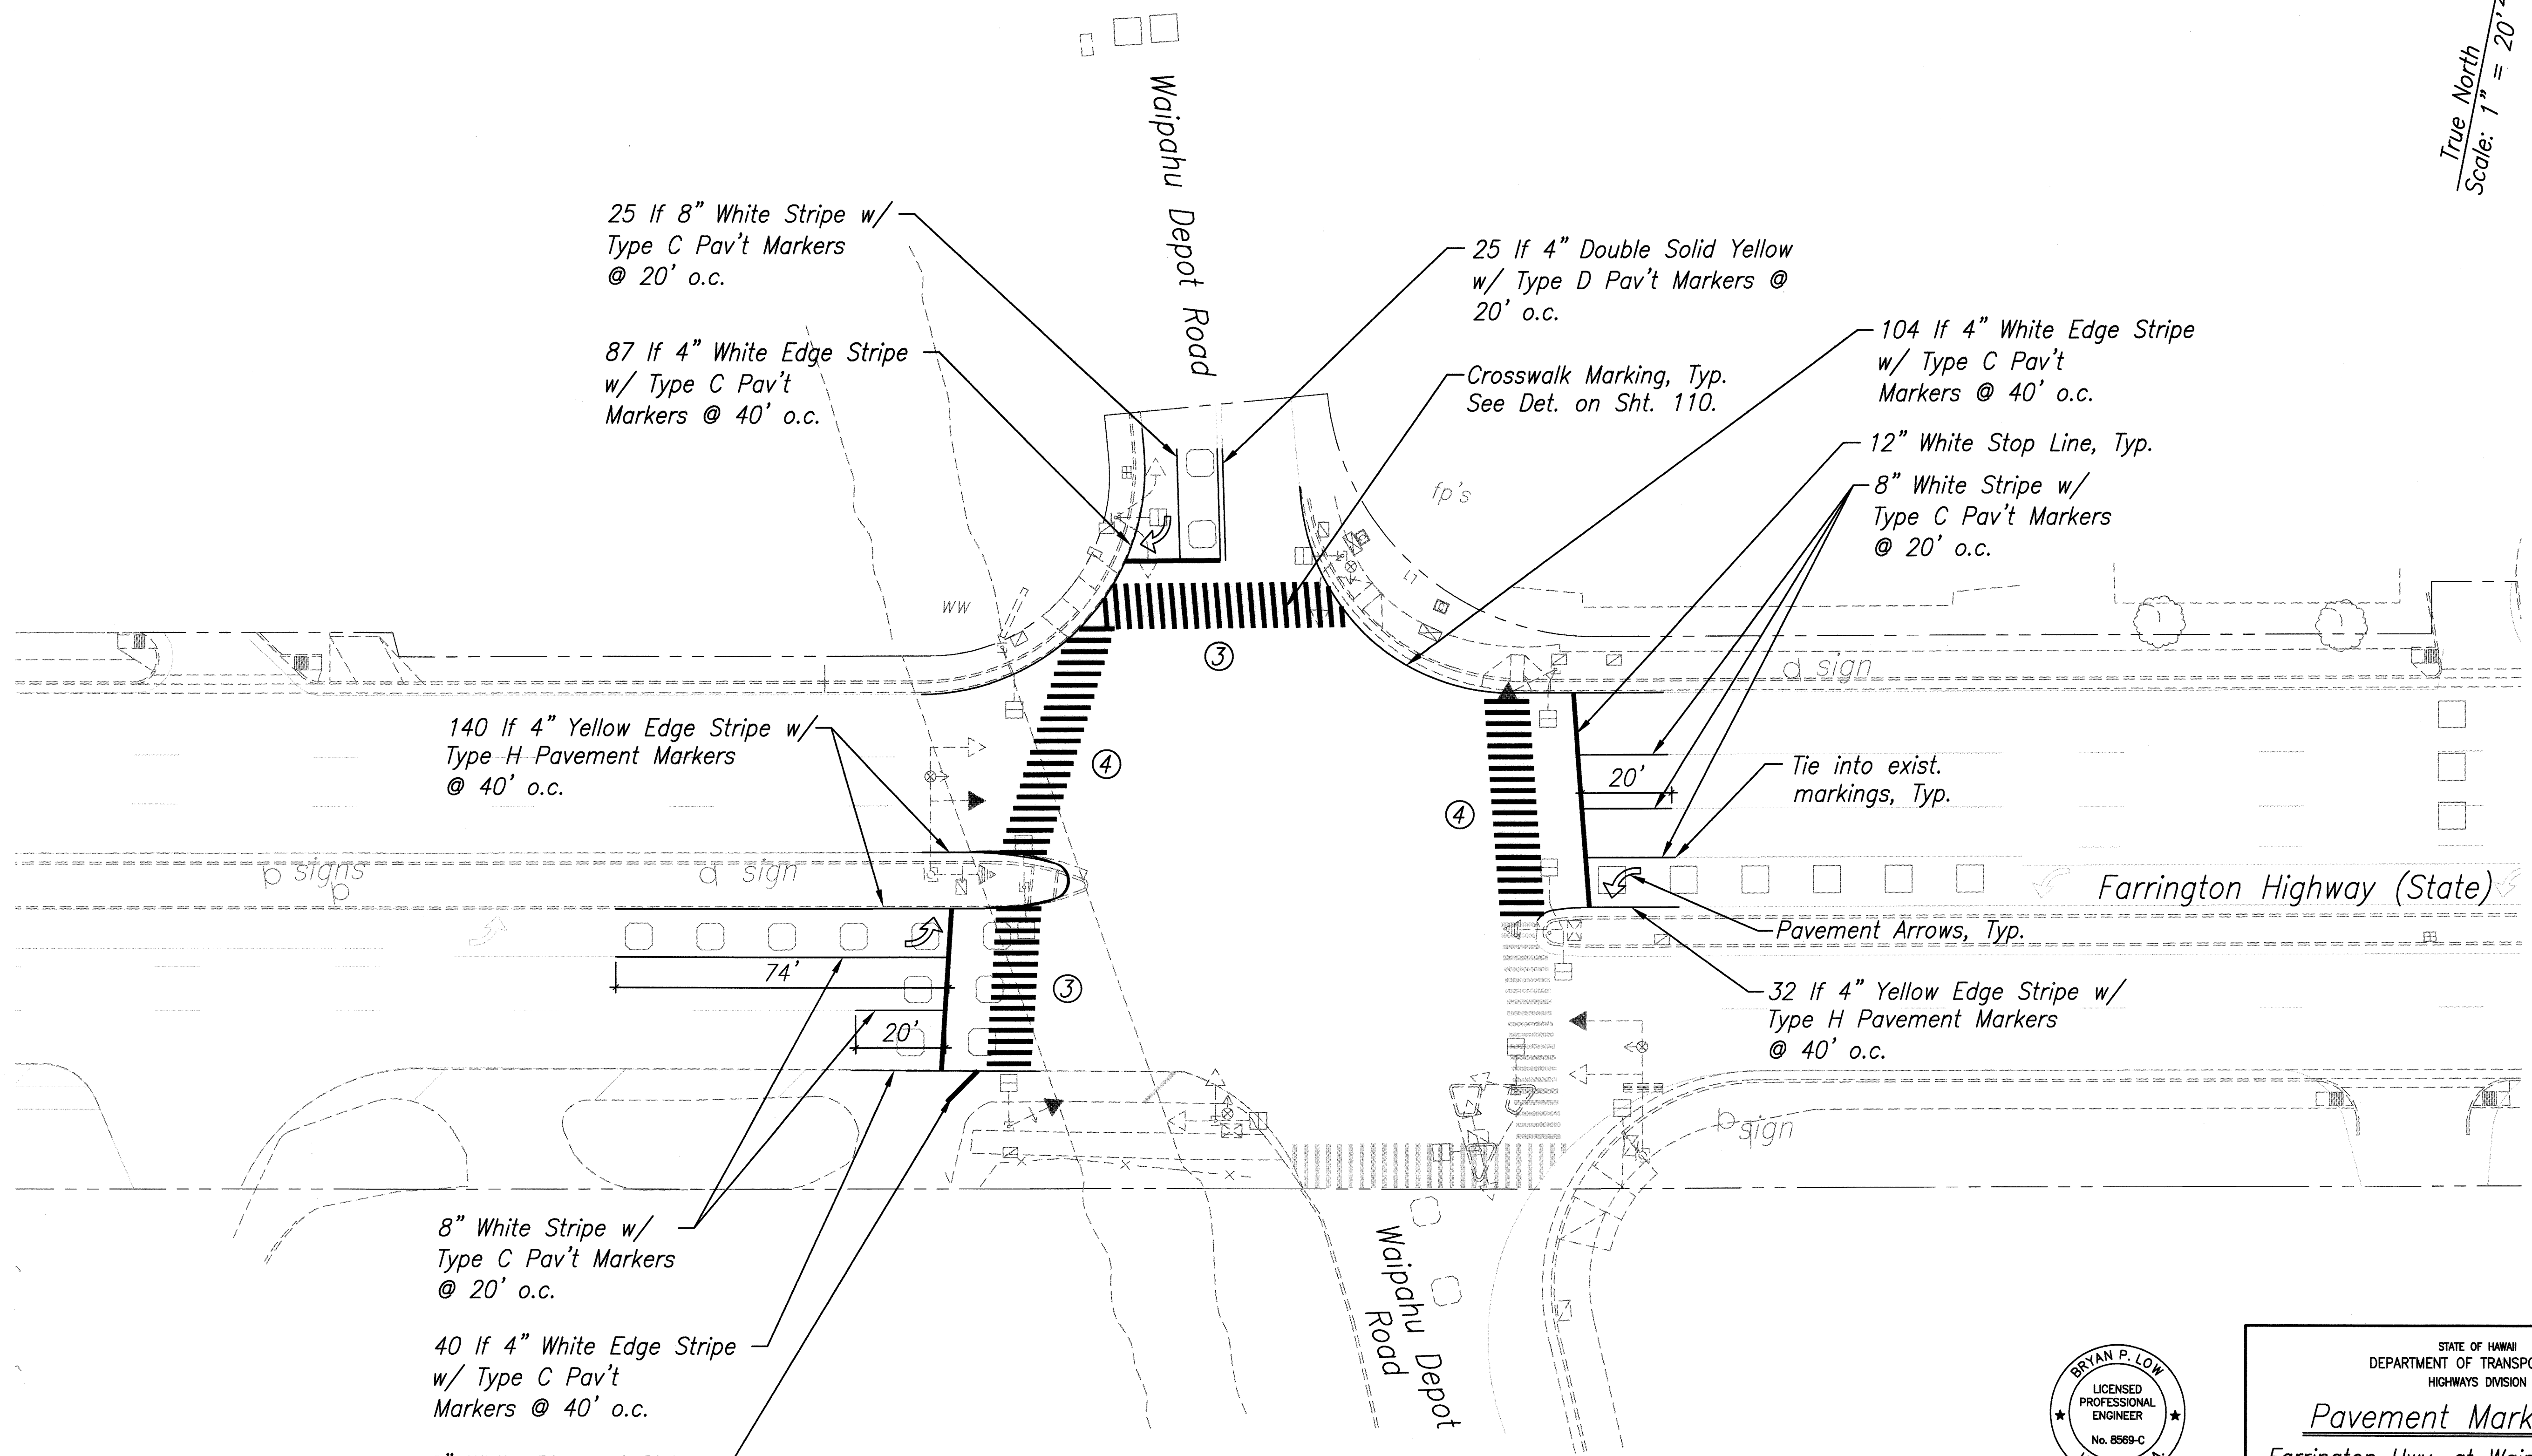

Note:
New Signal Standards and Heads shown for Clarity.
See Signal Plan, Sheet 60.

Pavement Marking Plan
Scale: 1"=20'

ORIGINAL PLAN	DATE
NOTE BOOK	
DESIGNED BY	
CHECKED BY	
QUANTITIES BY	
TRACED BY	
SURVEY PLOTTED BY	

Plot Date: Jul 30 2008 Plot Time: 10:32 am
File: S:\Bentley\DOT\Oahu\Various\2004\Draw\Imp-mai 04.dwg

BRYAN P. LOW
LICENSED PROFESSIONAL ENGINEER
No. 8569-C
HAWAII, U.S.A.

LICENSE EXPIRATION DATE 04/30/10
THIS WORK WAS PREPARED BY ME
OR UNDER MY SUPERVISION


SHIMABUKURO, ENDO & YOSHIZAKI, INC.
1128 12TH Avenue
Honolulu, Hawaii 96816

STATE OF HAWAII
DEPARTMENT OF TRANSPORTATION
HIGHWAYS DIVISION

Pavement Marking Plan
Farrington Hwy. at Waipahu Depot Rd.
Traffic Signal Modernization
Various Locations - Oahu
Federal-Aid Project No. CMAQ-0300(111)
Date: July, 2008

SHEET No. 1 OF 1 SHEETS

FED. ROAD DIST. NO.	STATE	FED. AID PROJ. NO.	FISCAL YEAR	SHEET NO.	TOTAL SHEETS
OAHU	HAW.	CMAQ-0300(111)	2008	132	203

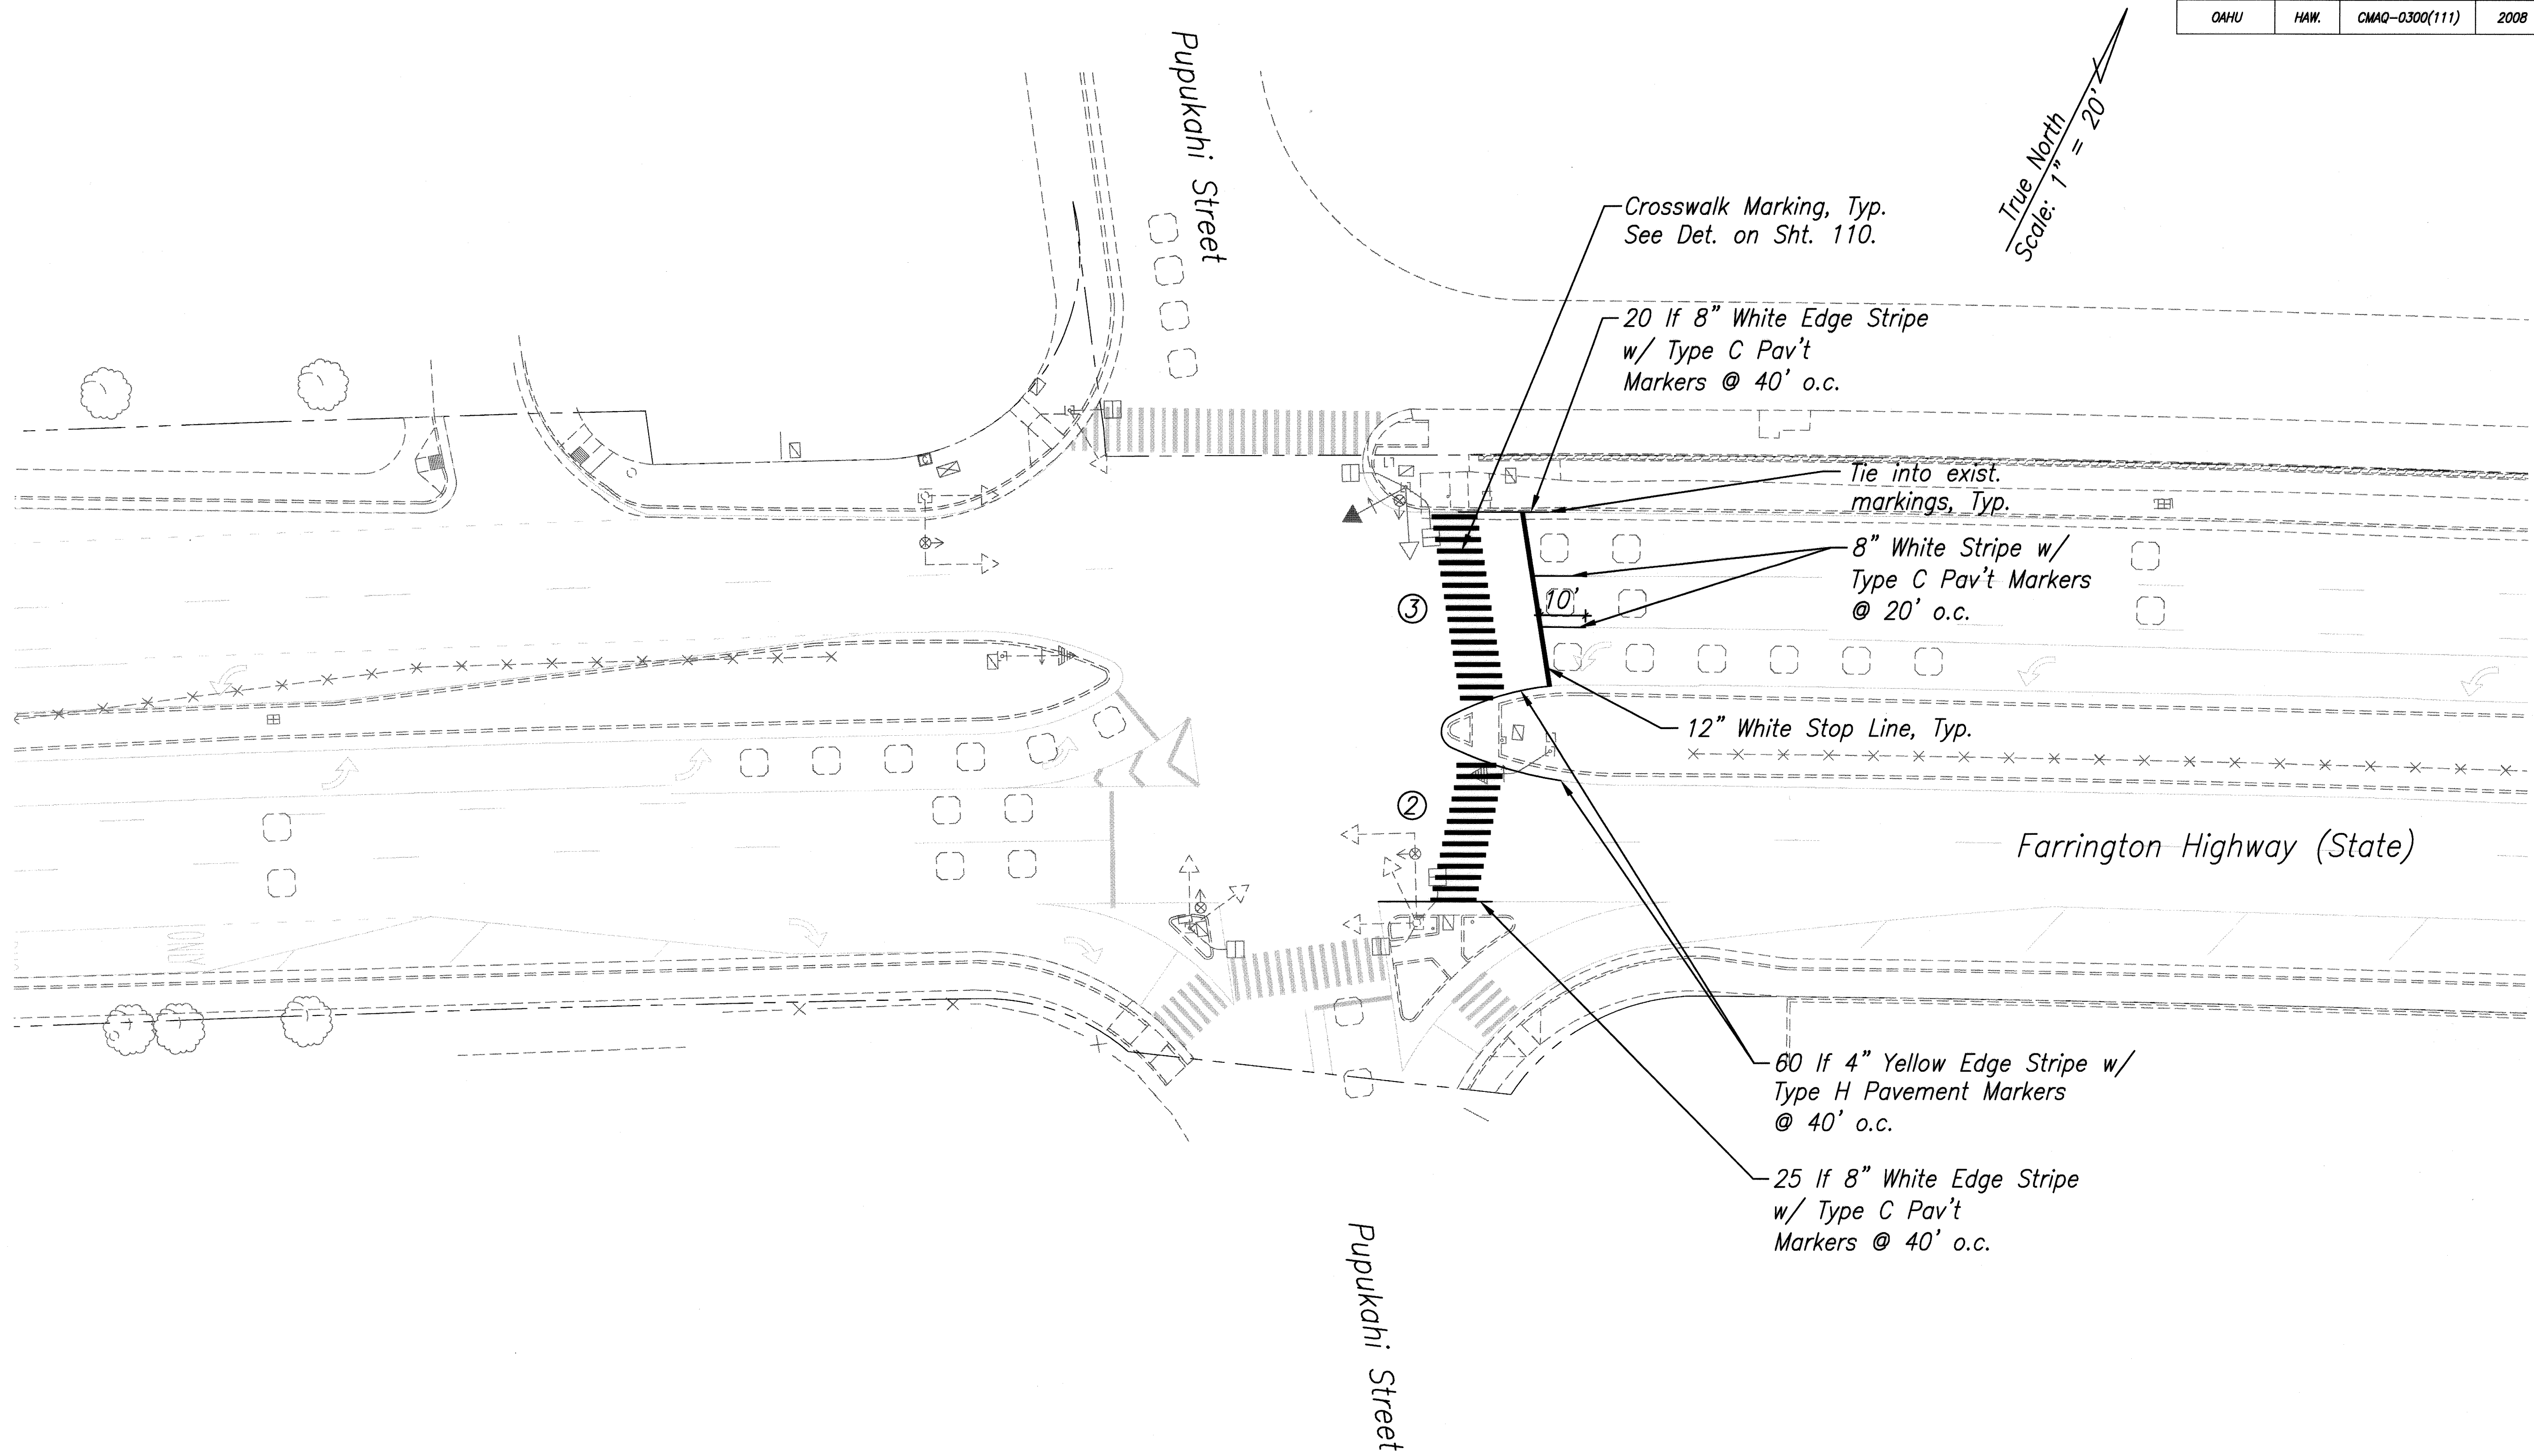

Note:
New Signal Standards and Heads shown for Clarity.
See Signal Plan, Sheet 66.

Pavement Marking Plan
Scale: 1"=20'

ORIGINAL PLAN	DATE
NOTED BY	
DESIGNED BY	
CHECKED BY	
NO.	

Plot Date: Jul 30, 2008 Plot Time: 10:35 am
File: S:\Bp\DOT\Oahu\Various TSM\Draw\Imp-mal 07.dwg

BRYAN P. LOW
LICENSED PROFESSIONAL ENGINEER
No. 8569-C
HAWAII, U.S.A.

LICENSE EXPIRATION DATE 04/30/10
THIS WORK WAS PREPARED BY ME
OR UNDER MY SUPERVISION

SHIMABUKURO, BUDZ & YOSHIZAKI, INC.
1129-12TH Avenue
Honolulu, Hawaii 96816


STATE OF HAWAII
DEPARTMENT OF TRANSPORTATION
HIGHWAYS DIVISION

Pavement Marking Plan
Farrington Hwy. at Pupukahi St.
Traffic Signal Modernization
Various Locations - Oahu
Federal-Aid Project No. CMAQ-0300(111)

Date: July, 2008

SHEET No. 1 OF 1 SHEETS

FED. ROAD DIST. NO.	STATE	FED. AID PROJ. NO.	FISCAL YEAR	SHEET NO.	TOTAL SHEETS
OAHU	HAW.	CMAQ-0300(111)	2008	133	203

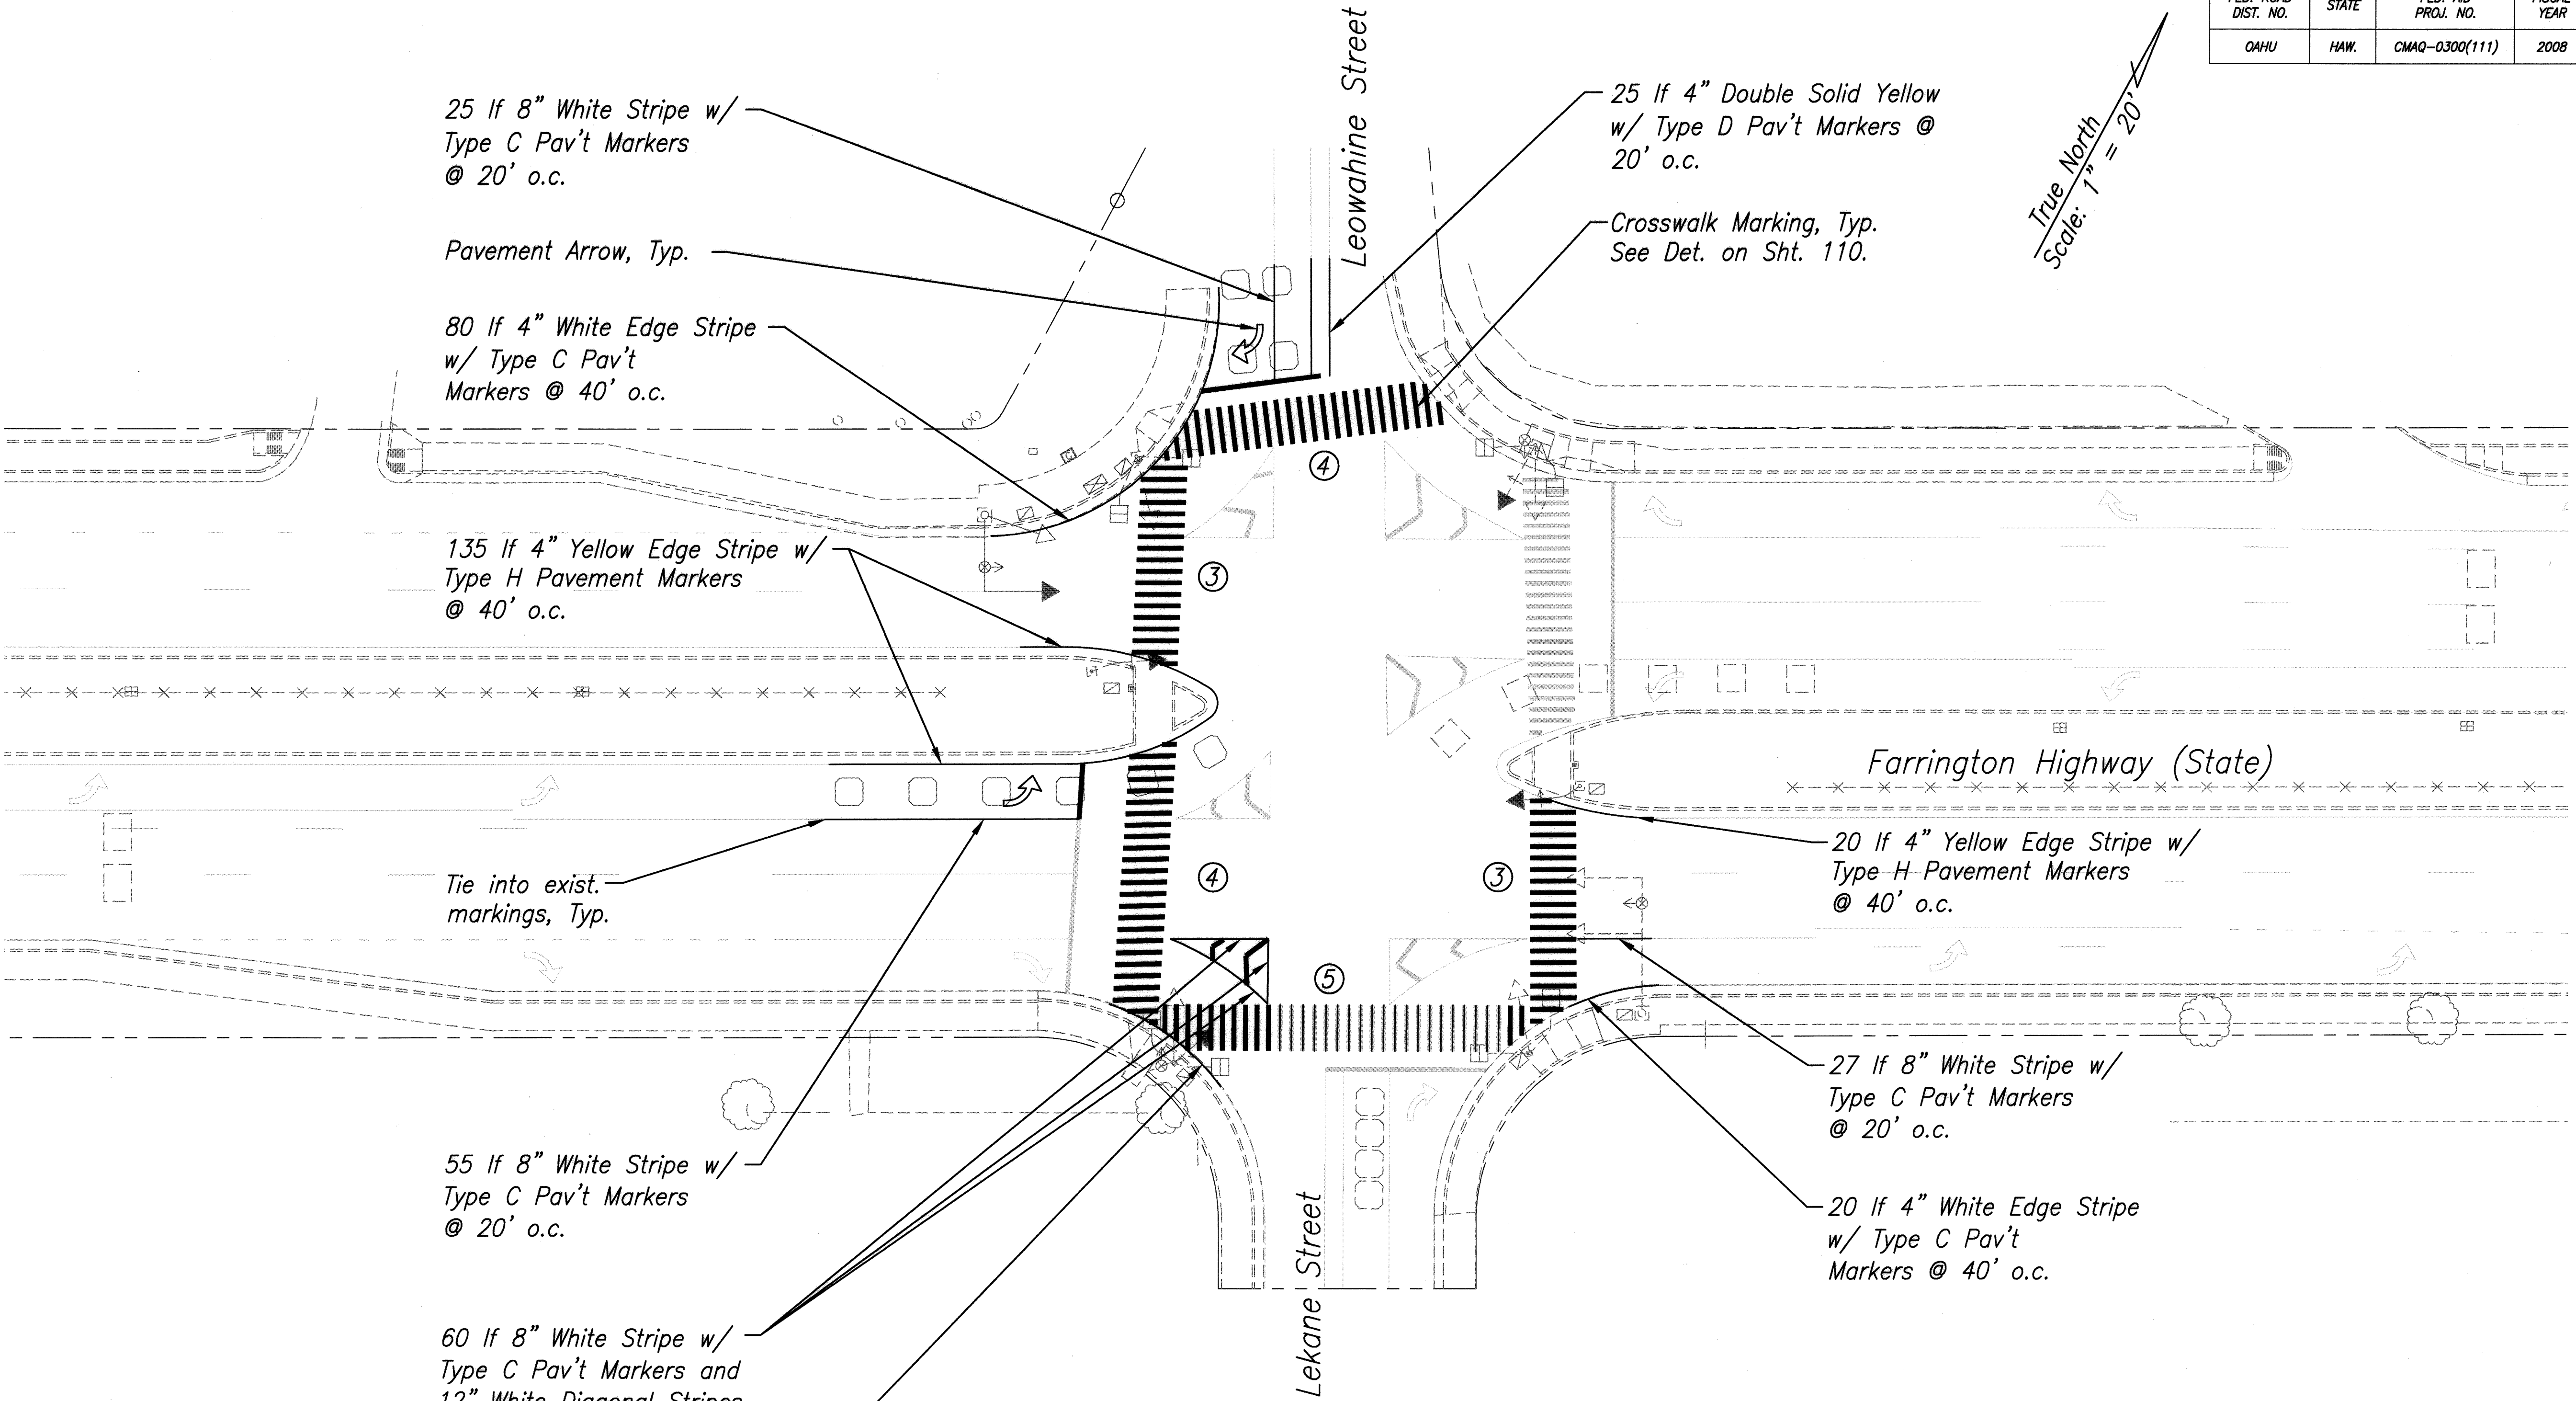


Note:
New Signal Standards and Heads shown for Clarity.
See Signal Plan, Sheet 68.

Pavement Marking Plan Scale: 1"=20'

ORIGINAL PLAN	DATE
SURVEY PLOTTED BY	
DESIGNED BY	
NOTE BOOK	
QUANTITIES BY	
CHECKED BY	
No.	

Plot Date: Jul 30 2008 Plot Time: 10:44 am
File: S:\Bpl\DOT\Other Various TSM\Draw\Imp-mal 08.dwg

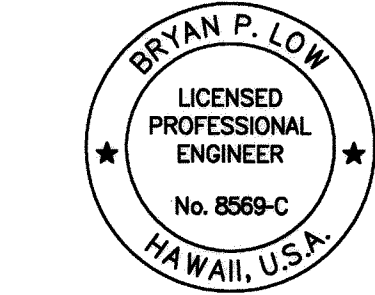

LICENSE EXPIRATION DATE 04/30/10

THIS WORK WAS PREPARED BY ME
OR UNDER MY SUPERVISION

SHIMABUKURO, YENDO & YOSHIZAKI, INC.
1126 12TH Avenue
Honolulu, Hawaii 96816


STATE OF HAWAII
DEPARTMENT OF TRANSPORTATION
HIGHWAYS DIVISION

Pavement Marking Plan
Farrington Hwy. at Leokane St.
Traffic Signal Modernization
Various Locations - Oahu
Federal-Aid Project No. CMAQ-0300(111)

Date: July, 2008

SHEET No. 1 OF 1 SHEETS

FED. ROAD DIST. NO.	STATE	FED. AID PROJ. NO.	FISCAL YEAR	SHEET NO.	TOTAL SHEETS
OAHU	HAW.	CMAQ-0300(111)	2008	134	203

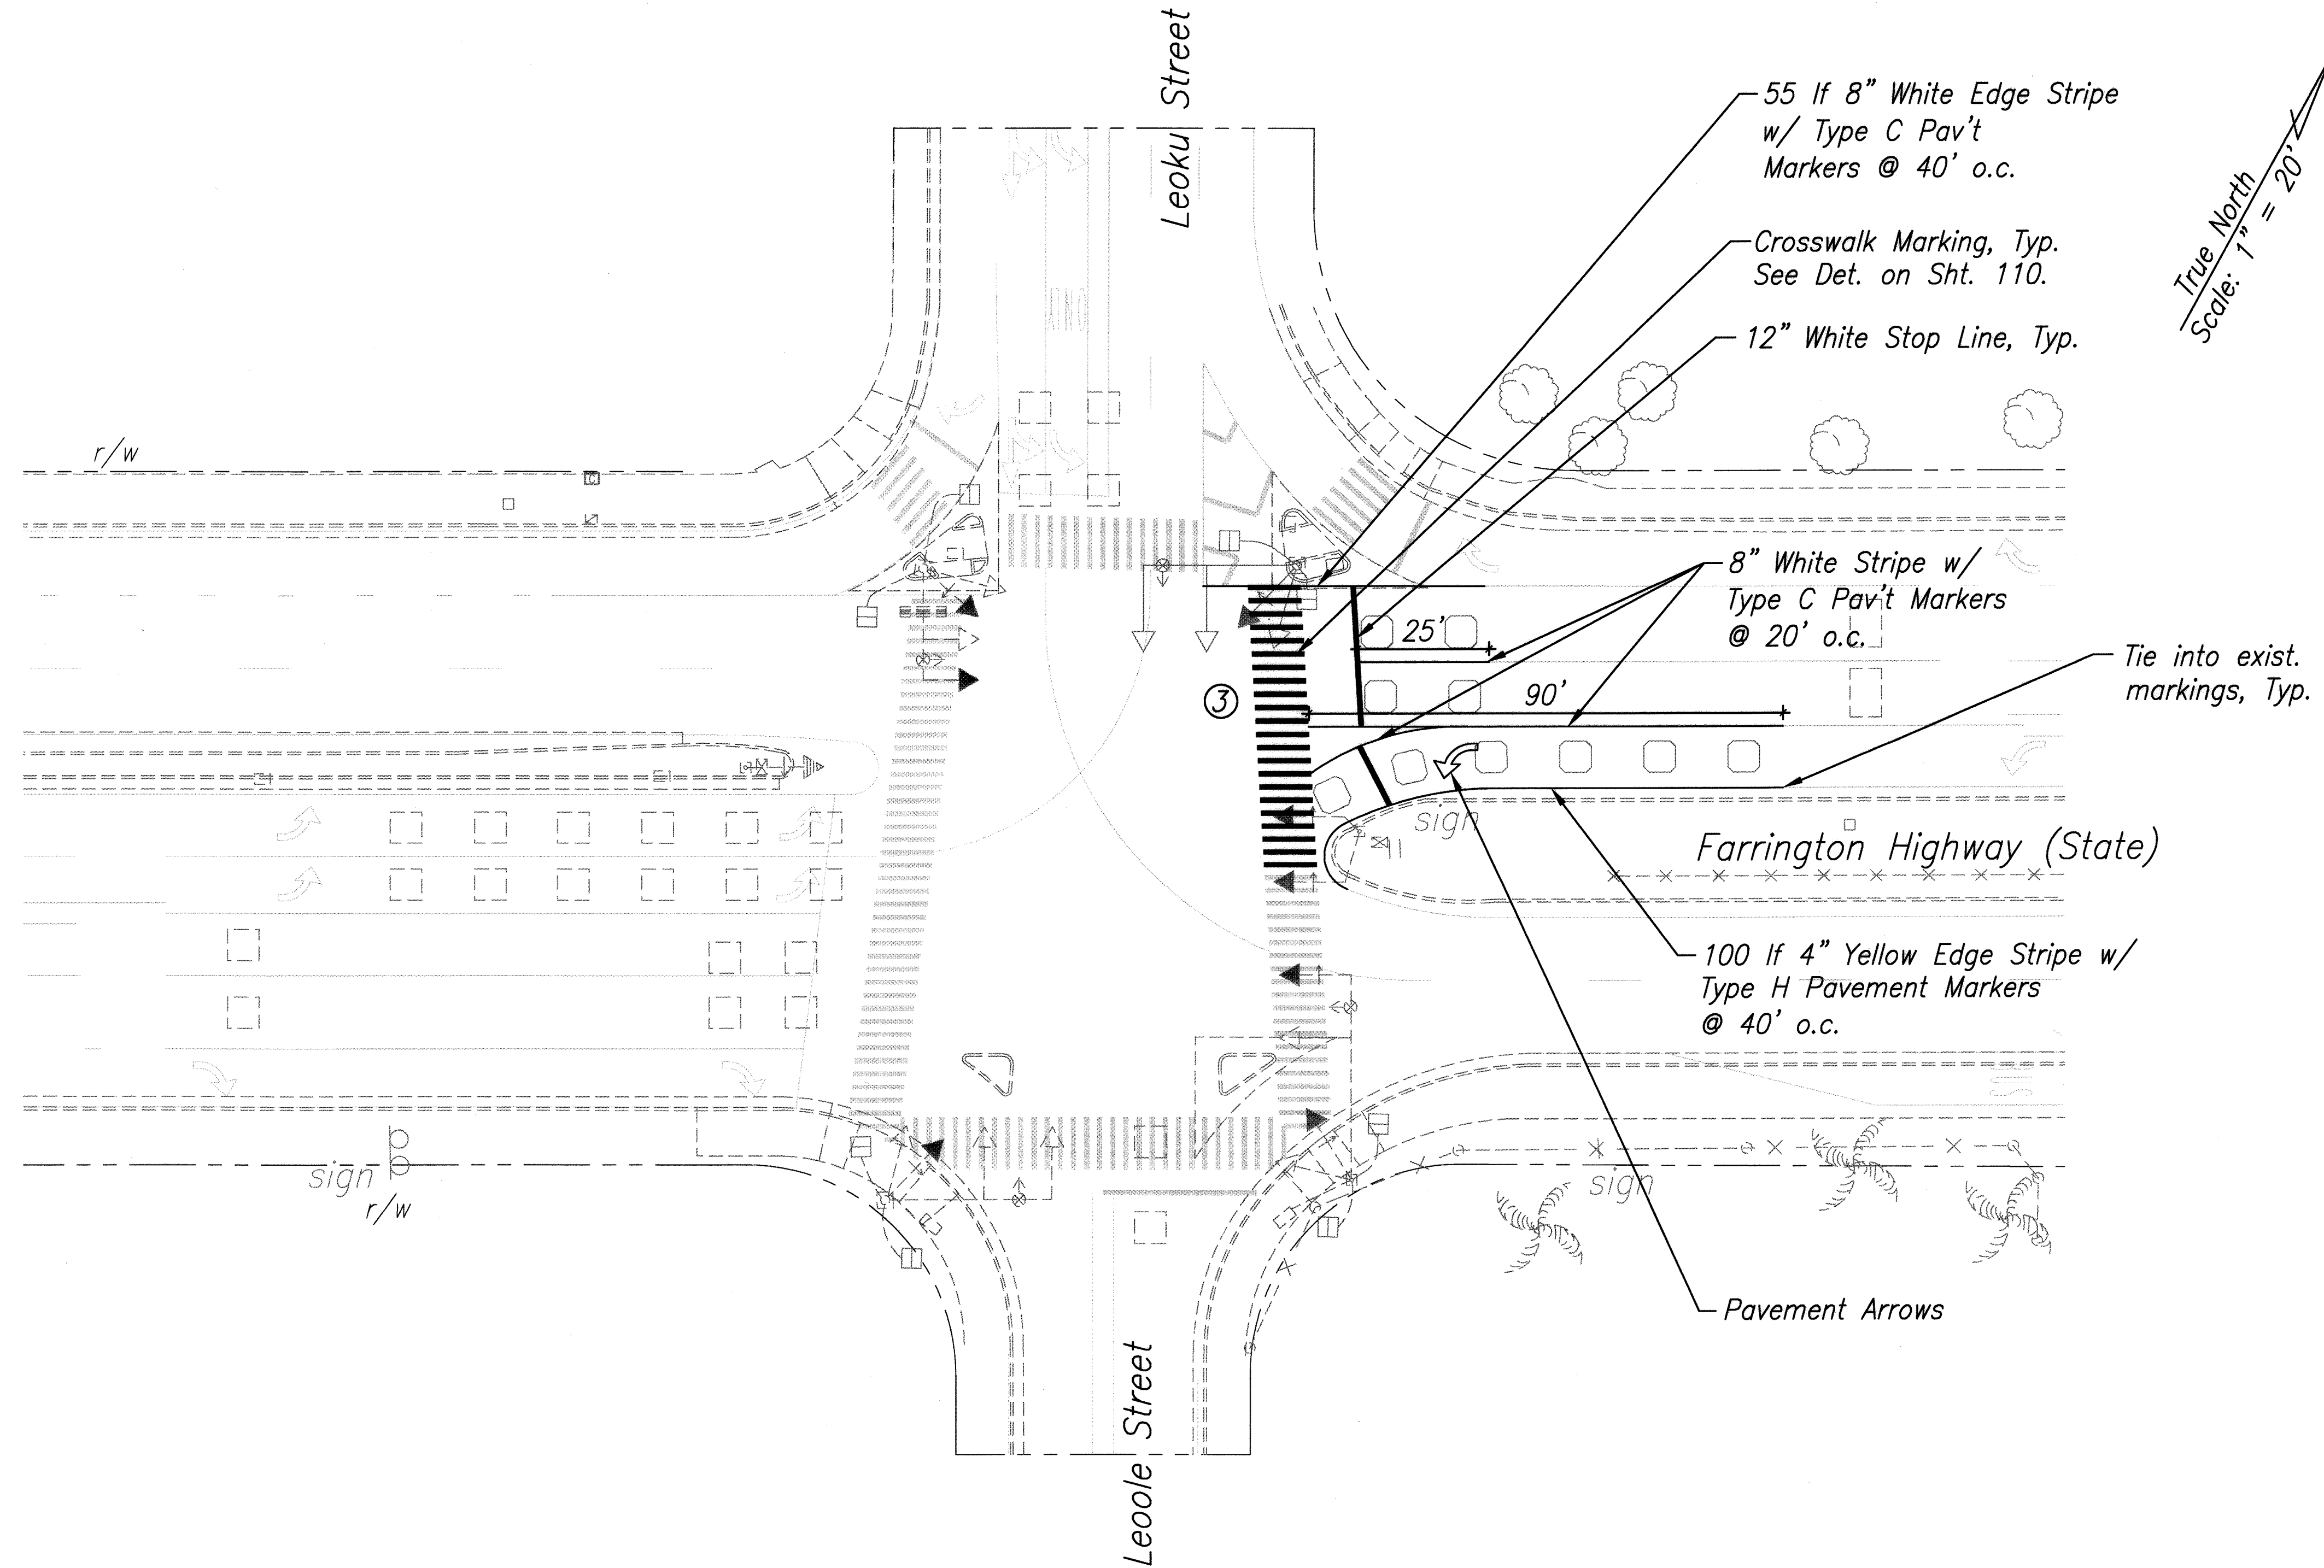

Note:
New Signal Standards and Heads shown for Clarity.
See Signal Plan, Sheet 70.

Pavement Marking Plan
Scale: 1"=20'



LICENSE EXPIRATION DATE 04/30/10

THIS WORK WAS PREPARED BY ME OR UNDER MY SUPERVISION

Bryan P. Low

SHIMABUKURO, ENDO & YOSHIZAKI, INC.
1120 12TH AVENUE
HONOLULU, HAWAII 96816


STATE OF HAWAII
DEPARTMENT OF TRANSPORTATION
HIGHWAYS DIVISION

Pavement Marking Plan
Farrington Hwy. at Leoku St./Leoole St.

Traffic Signal Modernization
Various Locations - Oahu
Federal-Aid Project No. CMAQ-0300(111)

Date: July, 2008

FED. ROAD DIST. NO.	STATE	FED. AID PROJ. NO.	FISCAL YEAR	SHEET NO.	TOTAL SHEETS
OAHU	HAW.	CMAQ-0300(111)	2008	135	203

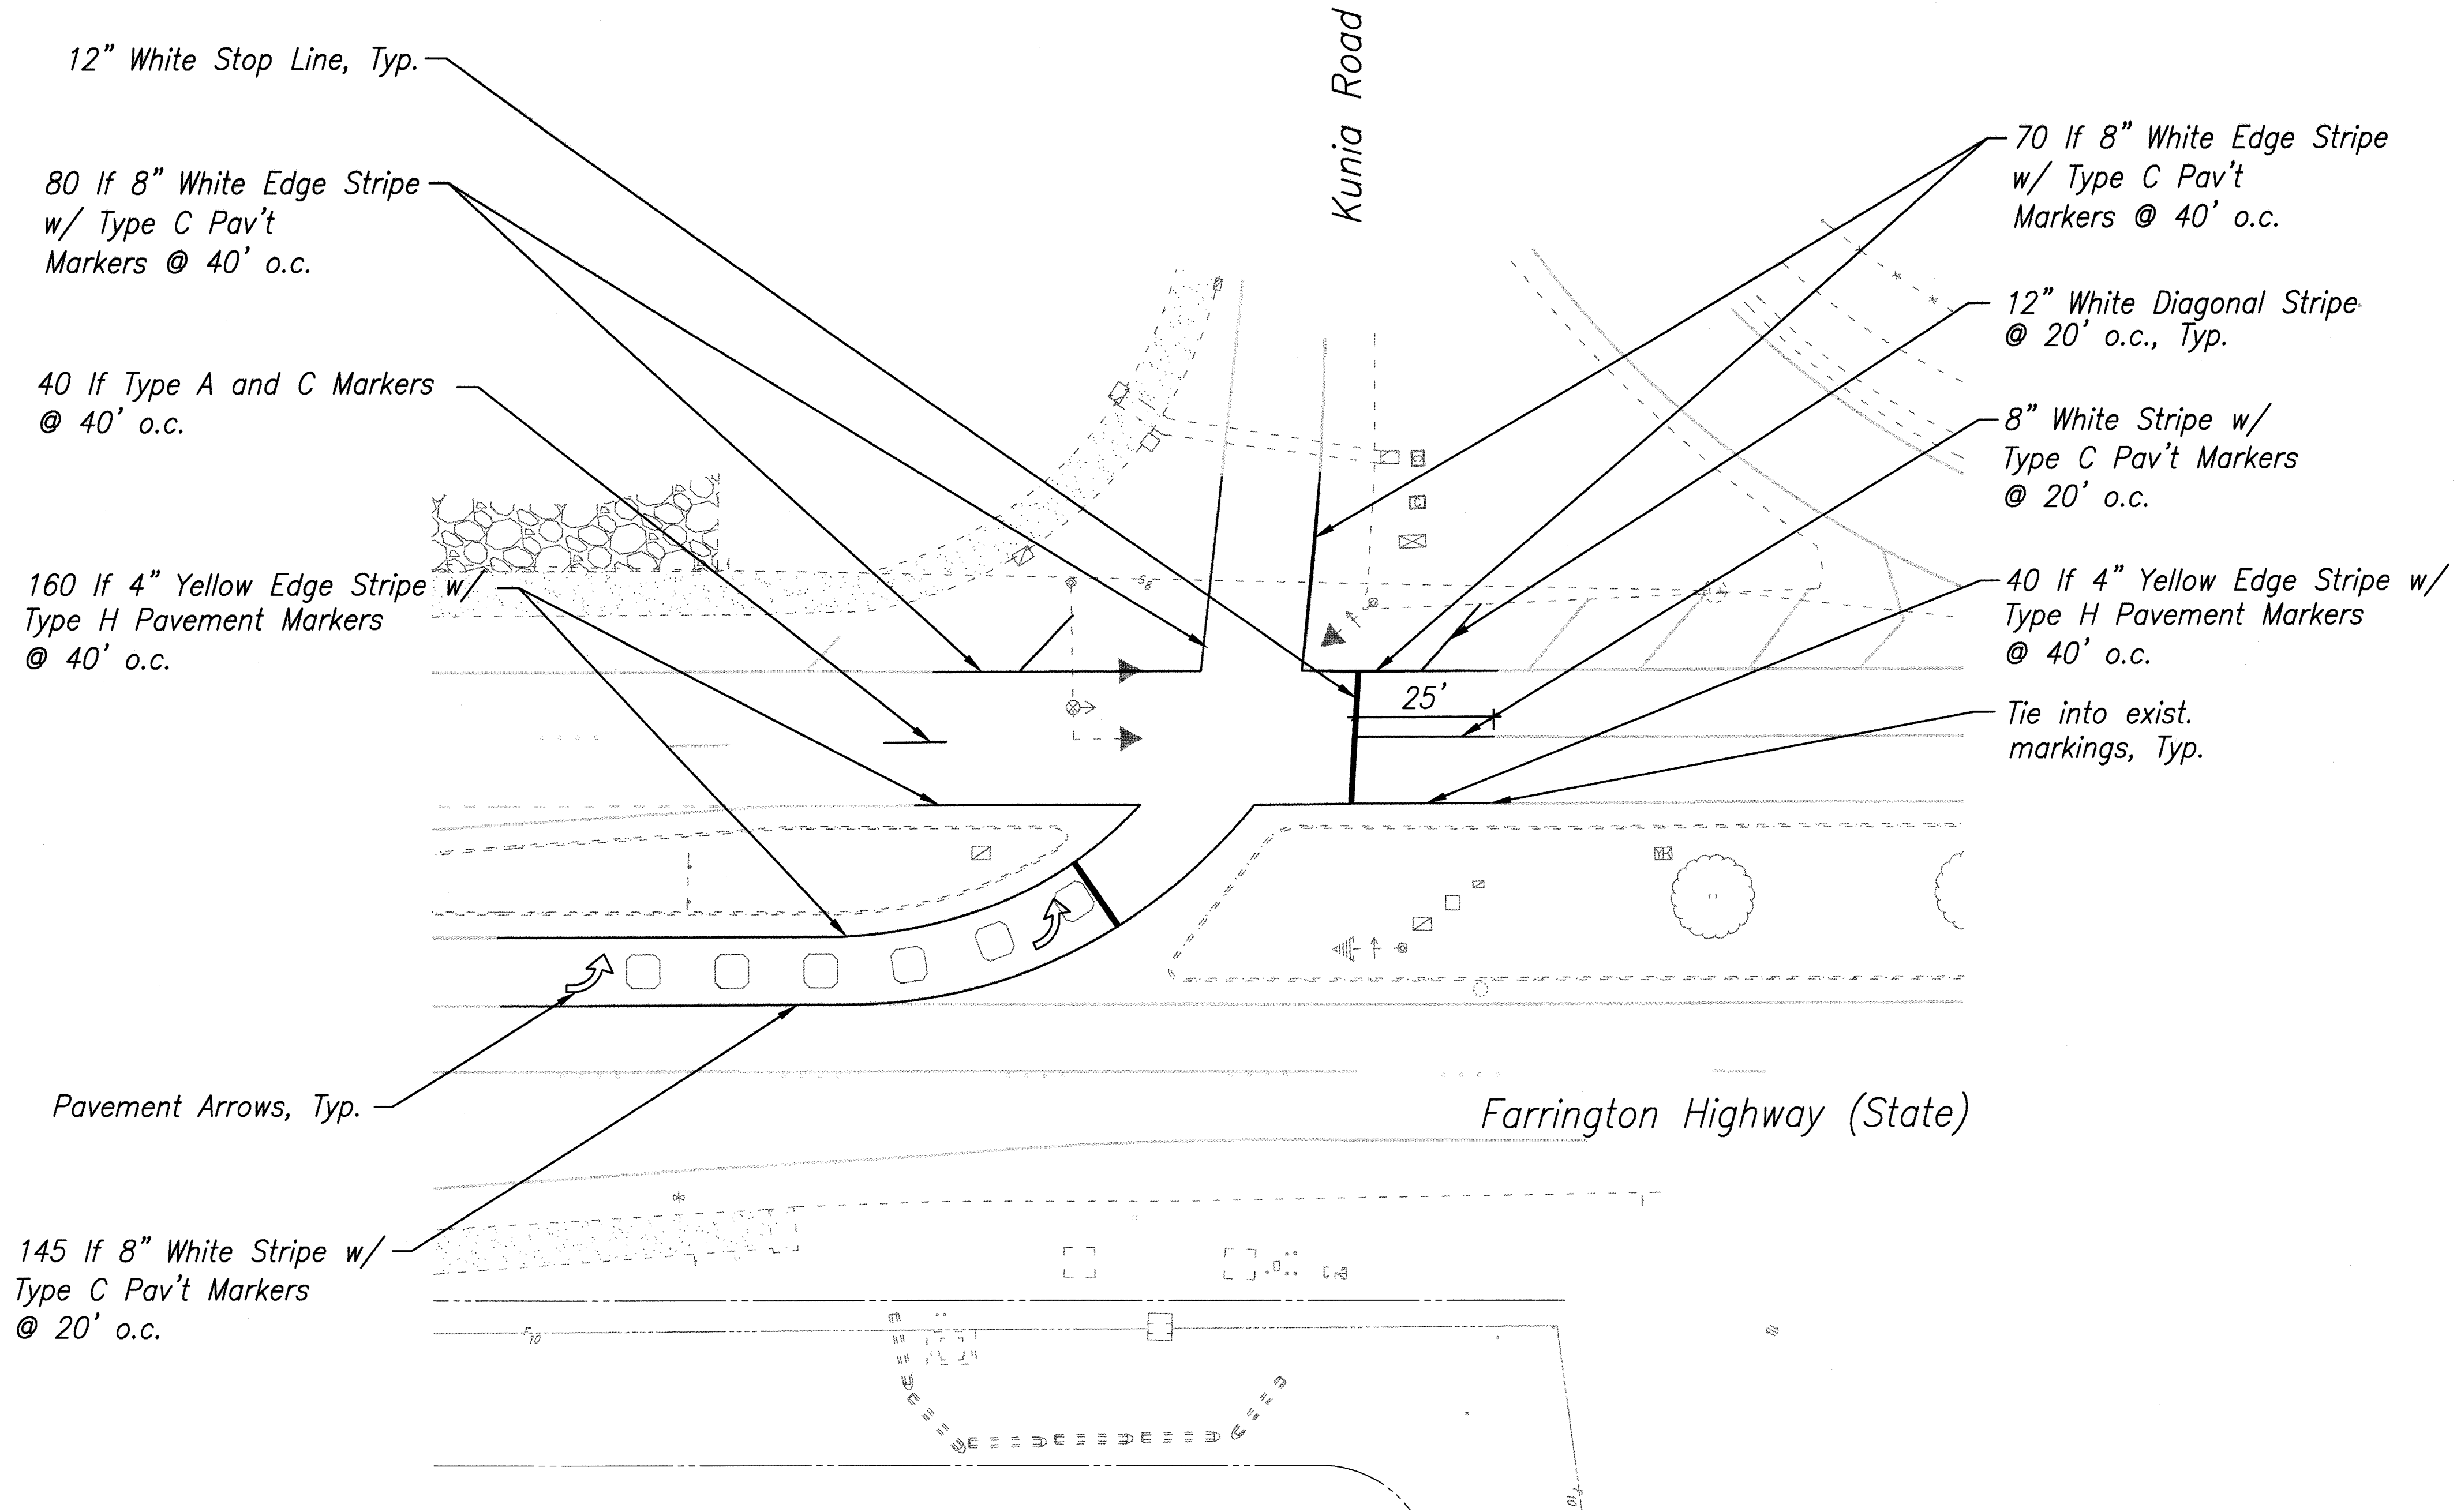


True North
Scale: 1" = 20'

ORIGINAL PLAN	SURVEY PLOTTED BY	DATE
NOTE BOOK	DESIGNED BY	
No.	CHECKED BY	

Note:
New Signal Standards and Heads shown for Clarity.
See Signal Plan, Sheet 72.

Pavement Marking Plan
Scale: 1"=20'

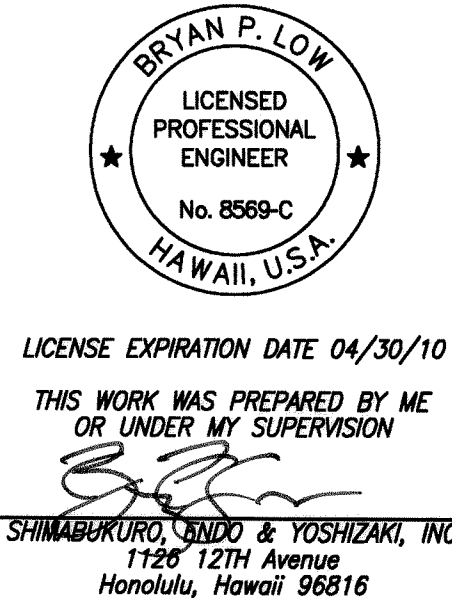


STATE OF HAWAII
DEPARTMENT OF TRANSPORTATION
HIGHWAYS DIVISION

Pavement Marking Plan
Farrington Hwy. at Kunia Rd.
Traffic Signal Modernization
Various Locations - Oahu
Federal-Aid Project No. CMAQ-0300(111)
Date: July, 2008

SHEET No. 1 OF 1 SHEETS

FED. ROAD DIST. NO.	STATE	FED. AID PROJ. NO.	FISCAL YEAR	SHEET NO.	TOTAL SHEETS
OAHU	HAW.	CMAQ-0300(111)	2008	136	203

True North
Scale: 1" = 20'

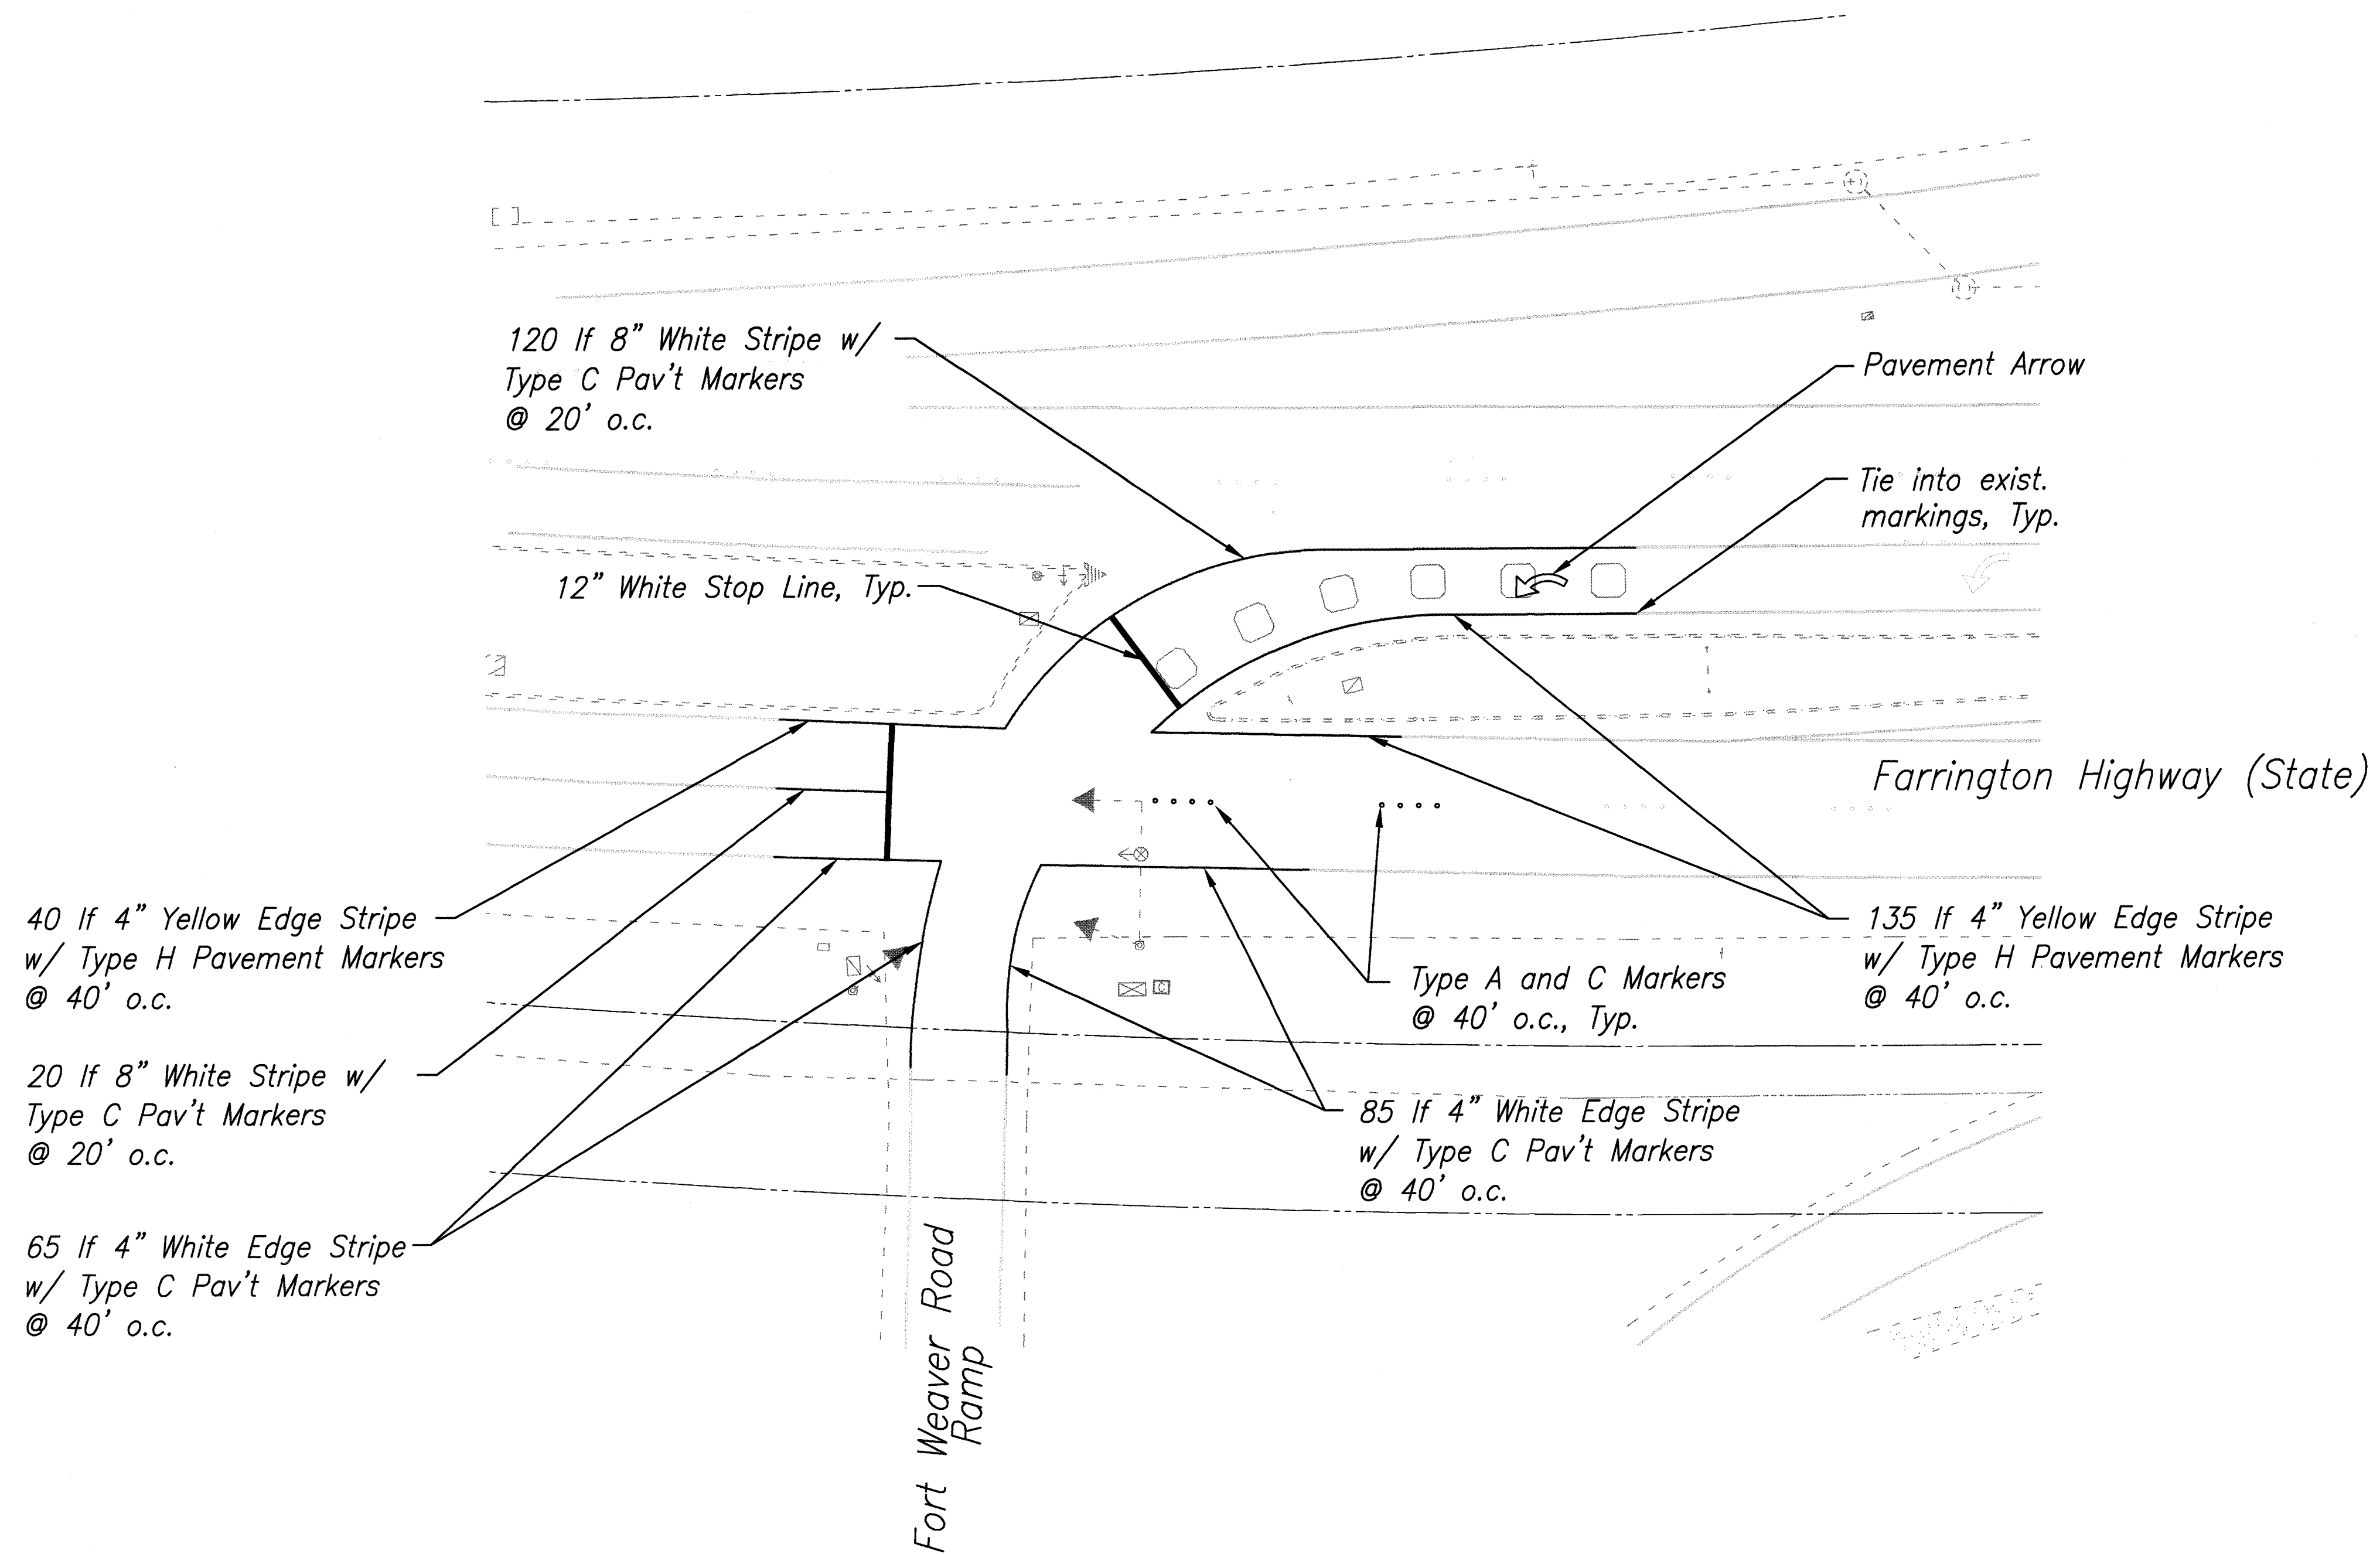


Note:
New Signal Standards and Heads shown for Clarity.
See Signal Plan, Sheet 73.

Pavement Marking Plan
Scale: 1"=20'

SURVEY PLOTTED BY	DATE
DRAWN BY	
DESIGNED BY	
QUANTITIES BY	
CHECKED BY	
No.	

Plot Date: Jul 30 2008 Plot Time: 10:46 am
File: S:\Bpa\DOT Oahu Various TSM Draw\Imp-wat 11.dwg

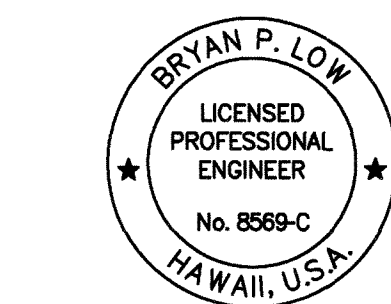


LICENSE EXPIRATION DATE 04/30/10
THIS WORK WAS PREPARED BY ME
OR UNDER MY SUPERVISION

SHIMABUKURO, ENDO & YOSHIZAKI, INC.
1126 12TH Avenue
Honolulu, Hawaii 96816

STATE OF HAWAII DEPARTMENT OF TRANSPORTATION HIGHWAYS DIVISION
<u>Pavement Marking Plan</u>
<u>Farrington Hwy. at Fort Weaver Rd.</u>
<u>Traffic Signal Modernization</u>
<u>Various Locations - Oahu</u>
<u>Federal-Aid Project No. CMAQ-0300(111)</u>
Date: July, 2008
SHEET No. 1 OF 1 SHEETS

FED. ROAD DIST. NO.	STATE	FED. AID PROJ. NO.	FISCAL YEAR	SHEET NO.	TOTAL SHEETS
OAHU	HAW.	CMAQ-0300(111)	2008	139	203

True North
Scale: 1" = 20'

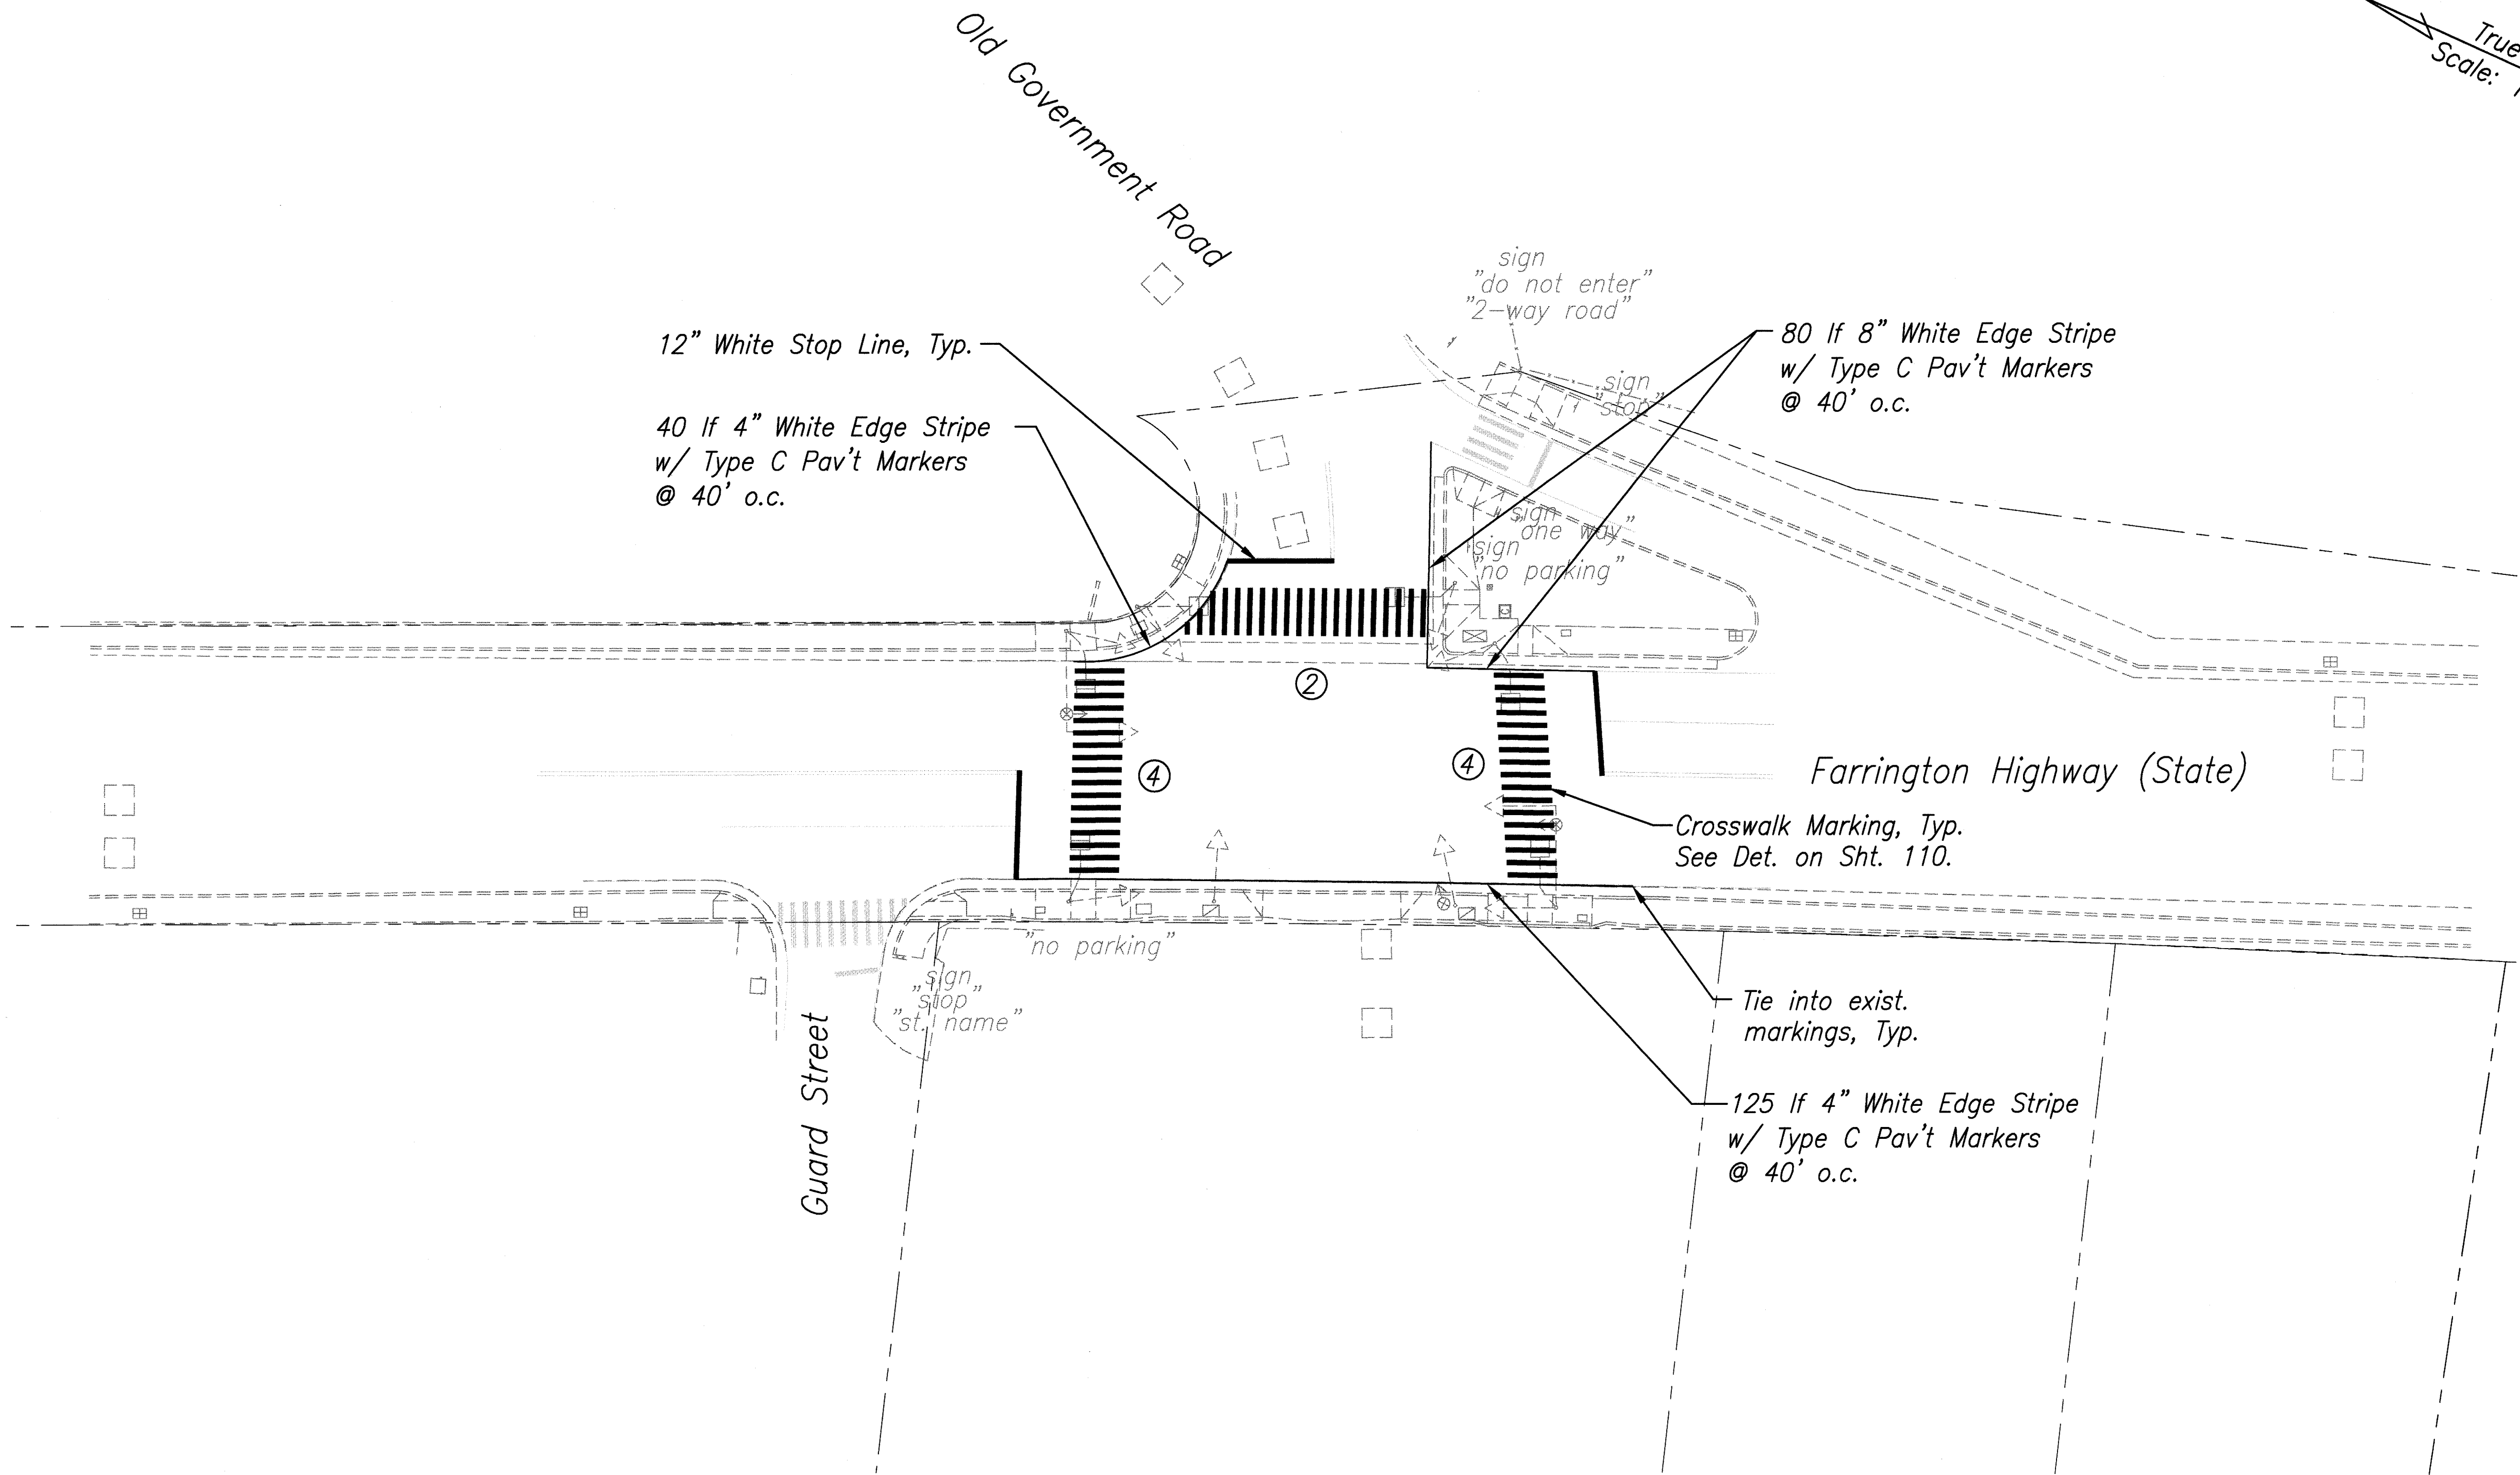


Note:
New Signal Standards and Heads shown for Clarity.
See Signal Plan, Sheet 82.

Pavement Marking Plan
Scale: 1"=20'

ORIGINAL PLAN	SURVEY PLOTTED BY	DATE
NOTE BOOK	DRAWN BY	
	DESIGNED BY	
	QUANTITIES BY	
	CHECKED BY	
No.		

Plot Date: Jul 30 2008 Plot Time: 10:50 am
File: S:\Bent\DOT\Oahu\Various\TSM\Drawn\Temp-wolman08.dwg

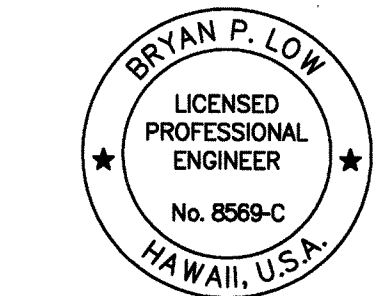

LICENSE EXPIRATION DATE 04/30/10
THIS WORK WAS PREPARED BY ME
OR UNDER MY SUPERVISION
Bryan P. Low
SHIMABUKURO, ENDO & YOSHIKAWA, INC.
1126 12TH Avenue
Honolulu, Hawaii 96816


STATE OF HAWAII
DEPARTMENT OF TRANSPORTATION
HIGHWAYS DIVISION

Pavement Marking Plan
Farrington Hwy. at
Old Government Road
Traffic Signal Modernization
Various Locations - Oahu
Federal-Aid Project No. CMAQ-0300(111)

Date: July, 2008

SHEET No. 1 OF 1 SHEETS

FED. ROAD DIST. NO.	STATE	FED. AID PROJ. NO.	FISCAL YEAR	SHEET NO.	TOTAL SHEETS
OAHU	HAW.	CMAQ-0300(111)	2008	140	203

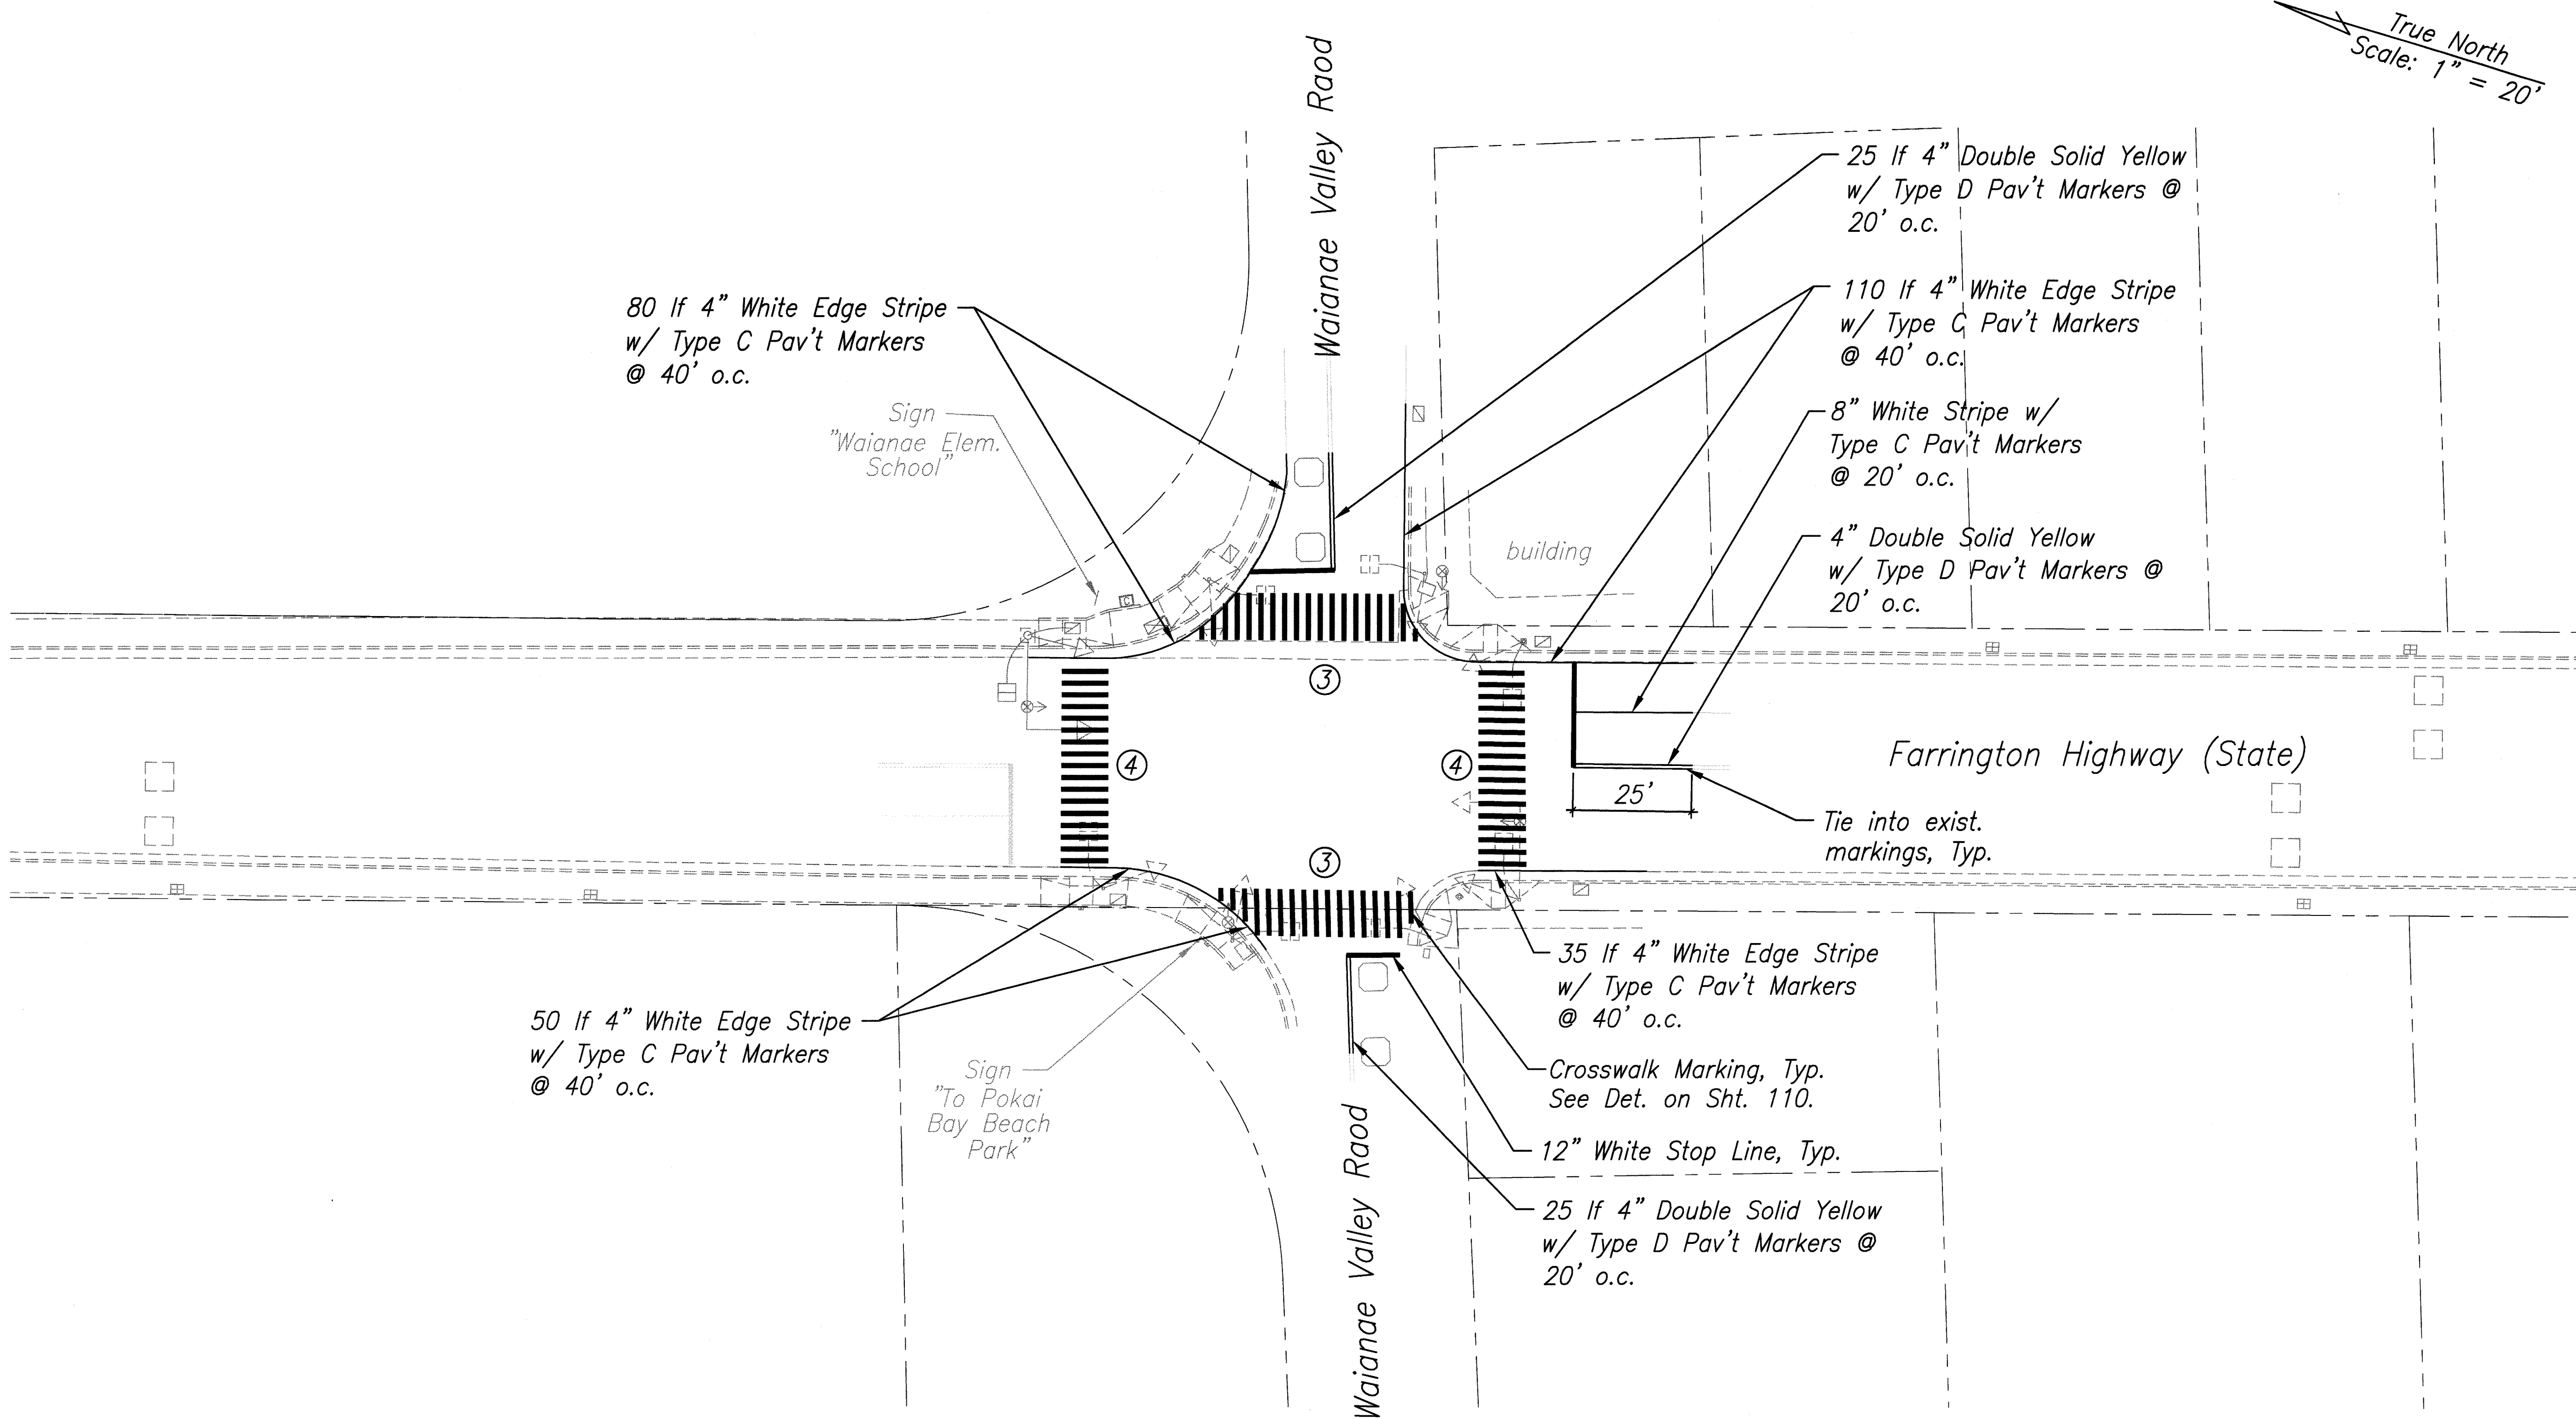


ORIGINAL PLAN	DATE
NOTE BOOK	
DESIGNED BY	
CHECKED BY	
QUANTITIES BY	
PLANNED BY	
TRACED BY	
NO.	

Note:
New Signal Standards and Heads shown for Clarity.
See Signal Plan, Sheet 84.

Pavement Marking Plan

Scale: 1"=20'

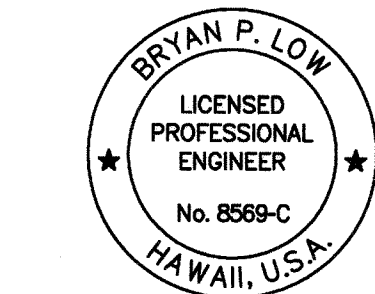

LICENSE EXPIRATION DATE 04/30/10
THIS WORK WAS PREPARED BY ME
OR UNDER MY SUPERVISION
[Signature]
SHIMABUKURO, ENDO & YOSHIZAKI, INC.
1126 12TH Avenue
Honolulu, Hawaii 96816


STATE OF HAWAII
DEPARTMENT OF TRANSPORTATION
HIGHWAYS DIVISION

Pavement Marking Plan
Farrington Hwy. at Waianae Valley Road
Traffic Signal Modernization
Various Locations - Oahu
Federal-Aid Project No. CMAQ-0300(111)
Date: July, 2008

SHEET No. 1 OF 1 SHEETS

FED. ROAD DIST. NO.	STATE	FED. AID PROJ. NO.	FISCAL YEAR	SHEET NO.	TOTAL SHEETS
OAHU	HAW.	CMAQ-0300(111)	2008	141	203

True North
Scale: 1" = 20'

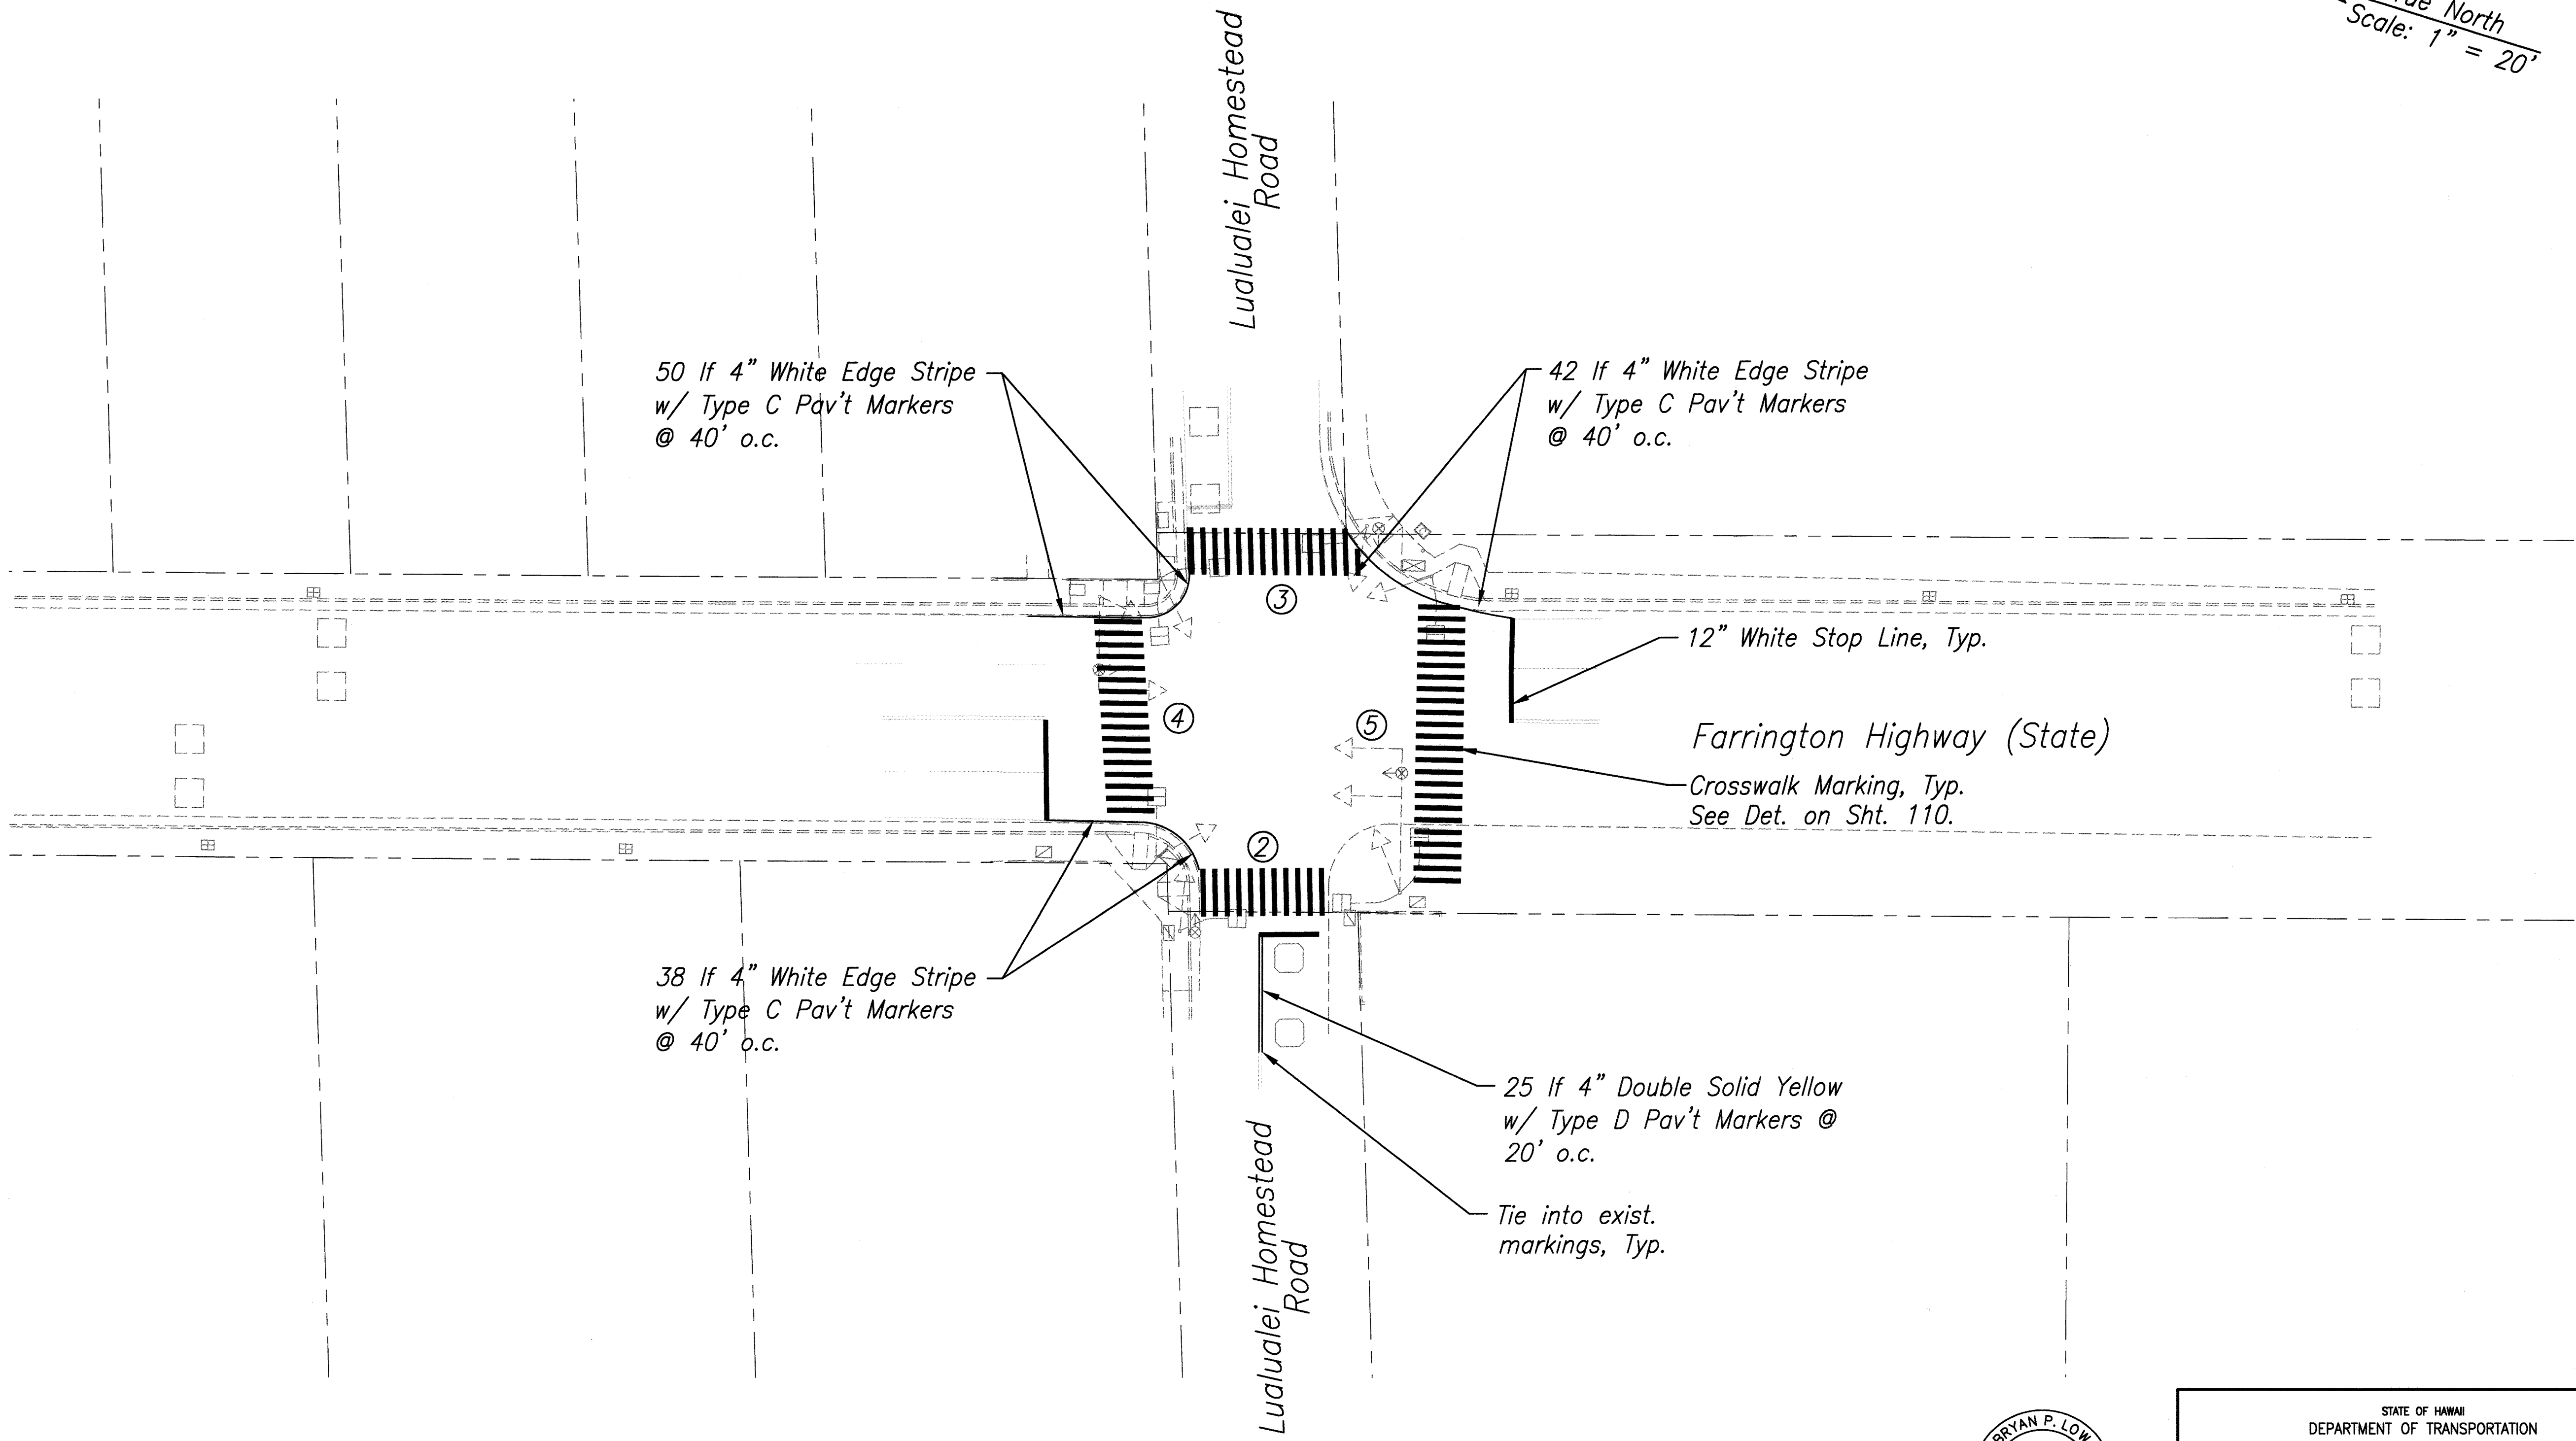

Note:
New Signal Standards and Heads shown for Clarity.
See Signal Plan, Sheet 86.

Pavement Marking Plan
Scale: 1"=20'

ORIGINAL PLAN	DATE
DESIGNED BY	
TRACED BY	
DESIGNED BY	
QUANTITIES BY	
CHECKED BY	
No.	

Plot Date: Jul 30 2008 Plot Time: 10:51 am
File: S:\Bp\DOT\Oahu\Various\TSM\Draw\Imp-watmod07.dwg

BRYAN P. LOW

LICENSED PROFESSIONAL ENGINEER

No. 8569-C

HAWAII, U.S.A.

LICENSE EXPIRATION DATE 04/30/10

THIS WORK WAS PREPARED BY ME OR UNDER MY SUPERVISION

SHIMABUKURO, BRID & YOSHIZAKI, INC.

1126 12TH Avenue

Honolulu, Hawaii 96816

STATE OF HAWAII
DEPARTMENT OF TRANSPORTATION
HIGHWAYS DIVISION

Pavement Marking Plan
Farrington Hwy. at
Lualualei Homestead Road
Traffic Signal Modernization
Various Locations - Oahu
Federal-Aid Project No. CMAQ-0300(111)

Date: July, 2008

SHEET No. 1 OF 1 SHEETS

FED. ROAD DIST. NO.	STATE	FED. AID PROJ. NO.	FISCAL YEAR	SHEET NO.	TOTAL SHEETS
OAHU	HAW.	CMAQ-0300(111)	2008	142	203

True North
Scale: 1" = 20'

42 If 8" White Edge Stripe
w/ Type C Pav't
Markers @ 40' o.c.

85 If 4" Yellow Edge Stripe
w/ Type H Pavement Markers
@ 40' o.c.

Pali Highway Freeway
Off Ramp (State)

20 If 4" Yellow Edge Stripe
w/ Type H Pavement Markers
@ 40' o.c.

120 If 4" White Edge Stripe
w/ Type C Pav't Markers
@ 40' o.c.

Type A and C Markers
@ 40' o.c., Typ.

Pavement Arrows, Typ.

School Street (City)

80 If 8" White Edge Stripe
w/ Type C Pav't
Markers @ 40' o.c.

Pali Highway (State)

Pali Highway (State)

20 If 8" White Stripe w/
Type C Pav't Markers
@ 20' o.c.

155 If 4" Yellow Edge Stripe
w/ Type H Pavement Markers
@ 40' o.c.

Crosswalk Marking, Typ.
See Det. on Sht. 110.

Tie into exist.
markings, Typ.

25 If 8" White Stripe w/
Type C Pav't Markers
@ 20' o.c.

100 If 4" White Edge Stripe
w/ Type C Pav't Markers

25 If 8" Solid White Stripe

Lunalilo Freeway (State)

25 If 8" White Stripe w/
Type C Pav't Markers
@ 20' o.c.

80 If 4" White Edge Stripe
w/ Type C Pav't Markers
@ 40' o.c.

25 If 4" Double Solid Yellow
w/ Type D Pav't Markers @
20' o.c.

25 If 8" White Stripe w/
Type C Pav't Markers
@ 20' o.c.

60 If 4" Yellow Edge Stripe
w/ Type H Pavement Markers
@ 40' o.c.

50 If 4" White Edge Stripe
w/ Type C Pav't Markers
@ 40' o.c.

12" White Stop Line, Typ.

Pavement Arrows, Typ.


School Street
(City)

DATE	
SURVEY PLOTTED BY	
DRAWN BY	
DESIGNED BY	
QUANTITIES BY	
CHECKED BY	
NO.	

Note:

New Signal Standards and Heads shown for Clarity.
See Signal Plan, Sheet 88.

Pavement Marking Plan
Scale: 1"=20'

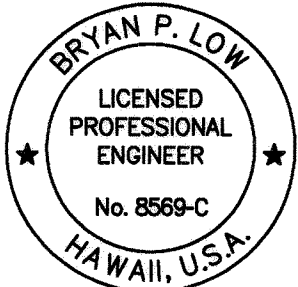

LICENSE EXPIRATION DATE 04/30/10

THIS WORK WAS PREPARED BY ME
OR UNDER MY SUPERVISION

SHIMABUKURO, FUKUDA & YOSHIZAKI, INC.
1126 12TH Avenue
Honolulu, Hawaii 96816

STATE OF HAWAII
DEPARTMENT OF TRANSPORTATION
HIGHWAYS DIVISION

Pavement Marking Plan
Pali Hwy. at School St. & Off-Ramp
Traffic Signal Modernization
Various Locations - Oahu
Federal-Aid Project No. CMAQ-0300(111)
Date: July, 2008

SHEET No. 1 OF 1 SHEETS
142

FED. ROAD DIST. NO.	STATE	FED. AID PROJ. NO.	FISCAL YEAR	SHEET NO.	TOTAL SHEETS
040	HAW.	CMAQ-0300(111)	2008	143	203

True North
Scale: 1" = 20'



W3-4, 48"x48"
On TS Standard

40 If 4" Double Solid Yellow
w/ Type D Pav't Markers @
20' o.c.

12" White Stop Line, Typ.

Crosswalk Marking, Typ.
See Det. on Sht. 110.

78 If 8" White Stripe w/
Type C Pav't Markers and
12" White Diagonal Stripes
@ 20' o.c.

100 If 4" Yellow Edge Stripe w/
Type H Pavement Markers
@ 40' o.c.

Likeline Highway (State)

20 If 4" Yellow Edge Stripe w/
Type H Pavement Markers
@ 40' o.c.

90 If 8" White Stripe w/
Type C Pav't Markers
@ 20' o.c.

28 If 8" White Stripe w/
Type C Pav't Markers and
12" White Diagonal Stripes
@ 20' o.c.

Type A and C Markers
@ 40' o.c., Typ.

60 If 8" White Stripe w/
Type C Pav't Markers and
12" White Diagonal Stripes
@ 20' o.c.

56 If 4" Double Solid Yellow
w/ Type D Pav't Markers @
20' o.c.

135 If 8" White Stripe
w/ Type C Pav't Markers and
12" White Diagonal Stripes
@ 20' o.c.

20 If 4" White Stripe w/
Type C Pav't Markers
@ 40' o.c.

8" White Stripe w/
Type C Pav't Markers
@ 20' o.c.

155 If 4" Yellow Edge Stripe w/
Type H Pavement Markers
@ 40' o.c.

Tie into exist.
markings, Typ.

Likeline Highway (State)


Pavement Arrows and
Word Marknings, Typ.

ORIGINAL PLAN	SURVEY PLOTTED BY	DATE
NOTE BOOK	DRAWN BY	
	DESIGNED BY	
	CHECKED BY	
No.		

Plot Date: 07/27/2008 Plot Time: 10:53 am
File: S:\Bids\0300_CMAQ_Various Locations\143.mxd

Note:
New Signal Standards and Heads shown for Clarity.
See Signal Plan, Sheet 93.

Pavement Marking Plan
Scale: 1"=20'

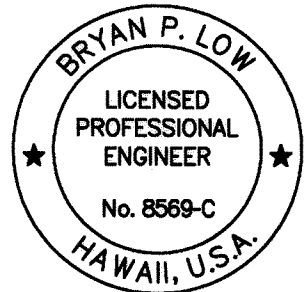

LICENSE EXPIRATION DATE 04/30/10

THIS WORK WAS PREPARED BY ME
OR UNDER MY SUPERVISION

SHIMABUKURO, ENDO & YOSHIZAKI, INC.
126-12TH Avenue
Honolulu, Hawaii 96816

STATE OF HAWAII
DEPARTMENT OF TRANSPORTATION
HIGHWAYS DIVISION

Pavement Marking Plan

Likeline Highway at Anoi Road

Traffic Signal Modernization

Various Locations - Oahu

Federal-Aid Project No. CMAQ-0300(111)

Date: July, 2008

SHEET No. 1 OF 1 SHEETS

143