
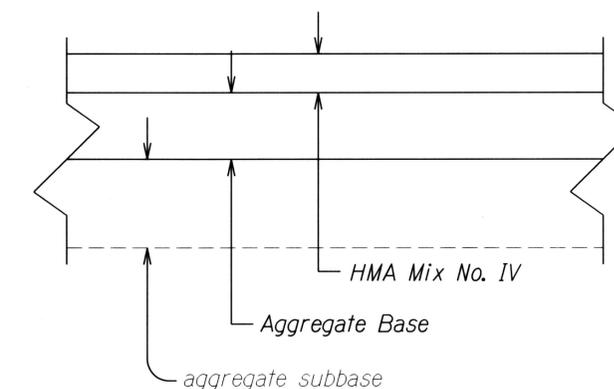


FED. ROAD DIST. NO.	STATE	FED. AID PROJ. NO.	FISCAL YEAR	SHEET NO.	TOTAL SHEETS
HAWAII	HAW.	IM-STP-0300(106)	2017	12	193

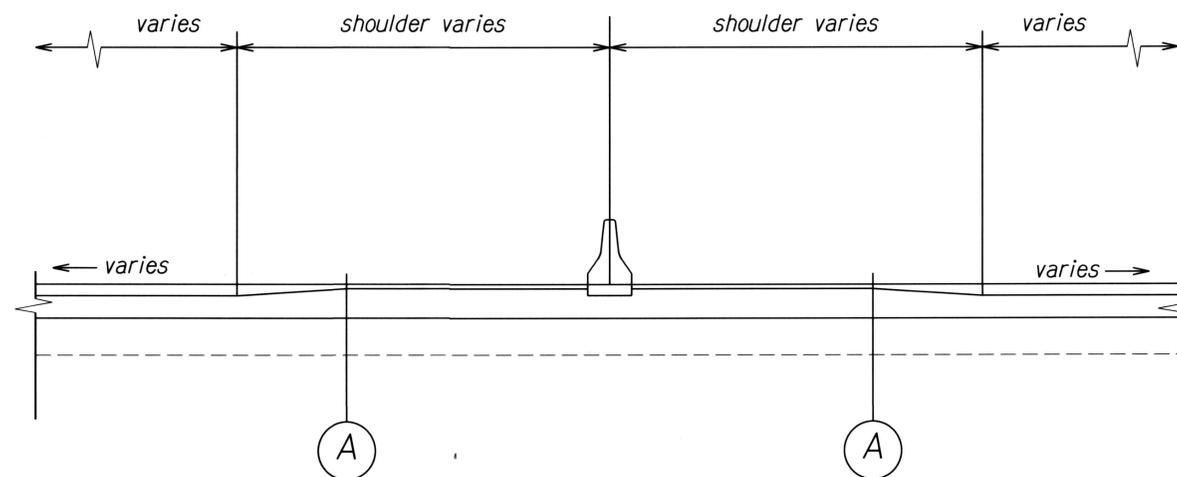

DETAIL (A)
Not to Scale

INTERSTATE ROUTE H-2
TYPICAL MEDIAN SECTION

± Sta. 51+00 to ± Sta. 190+00, ± Sta. 299+00 to ± Sta. 347+00, ± Sta. 366+00 to ± Sta. 404+00
Not to Scale

ORIGINAL PLAN	DATE
SURVEY PLOTTED BY	
DRAWN BY	
DESIGNED BY	
CHECKED BY	
NOTE BOOK	
N.	


Note:

See Roadway Plans and Schedule for Pavement Structure to be One of the Following:

1. 1½" Cold Plane and 1½" HMA Mix No. IV.
2. 8½" Excavation and 2½" HMA Mix No. IV with 6" Base Course.


STATE OF HAWAII
DEPARTMENT OF TRANSPORTATION
HIGHWAYS DIVISION
TYPICAL MEDIAN SECTION
INTERSTATE ROUTE H-2 and
MOANALUA FREEWAY
Guardrail and Shoulder Improvements
Federal Aid Project No. IM-STP-0300(106)
Scale: As Shown Date: April, 2017
SHEET No. 1 OF 2 SHEETS

FED. ROAD DIST. NO.	STATE	FED. AID PROJ. NO.	FISCAL YEAR	SHEET NO.	TOTAL SHEETS
HAWAII	HAW.	IM-STP-0300(106)	2017	13	193

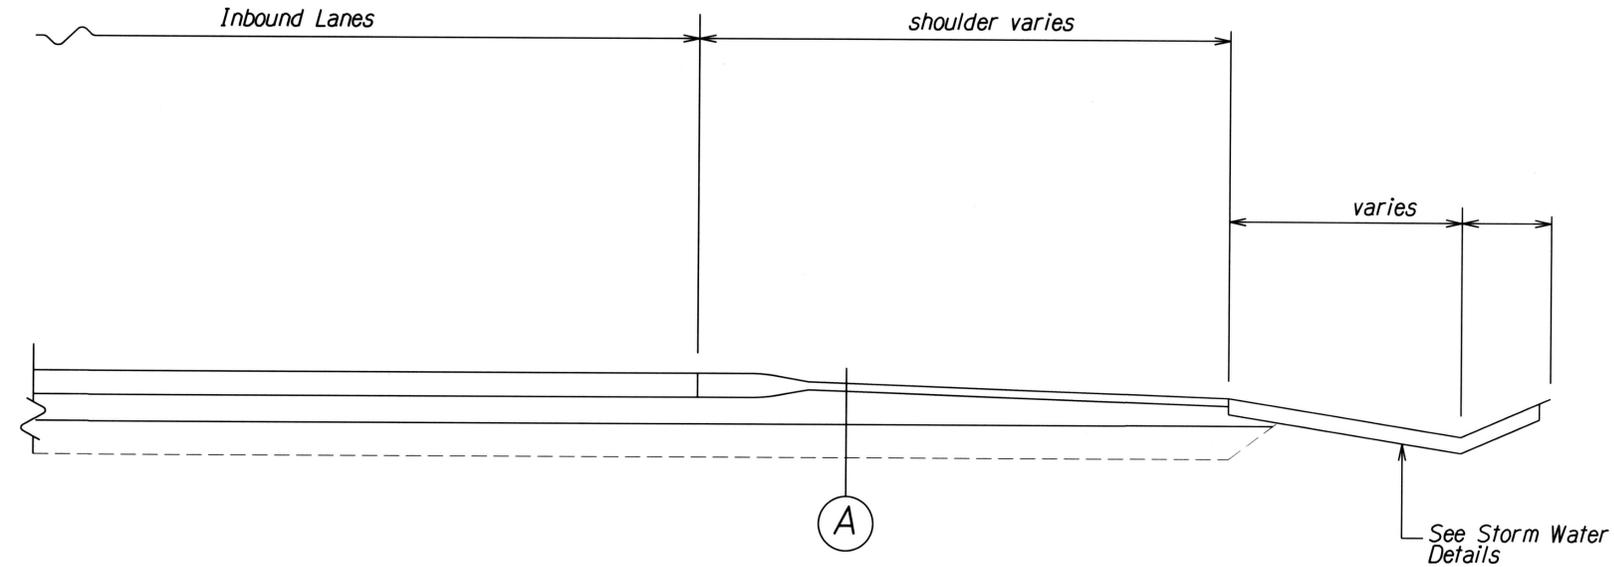

INTERSTATE ROUTE H-2
TYPICAL SHOULDER SECTION
Not to Scale

- Note:
See Roadway Plans and Schedule for Pavement Structure to be One of the Following:
1. 1½" Cold Plane and 1½" HMA Mix No. IV.
 2. 8½" Excavation and 2½" HMA Mix No. IV with 8" Base Course.

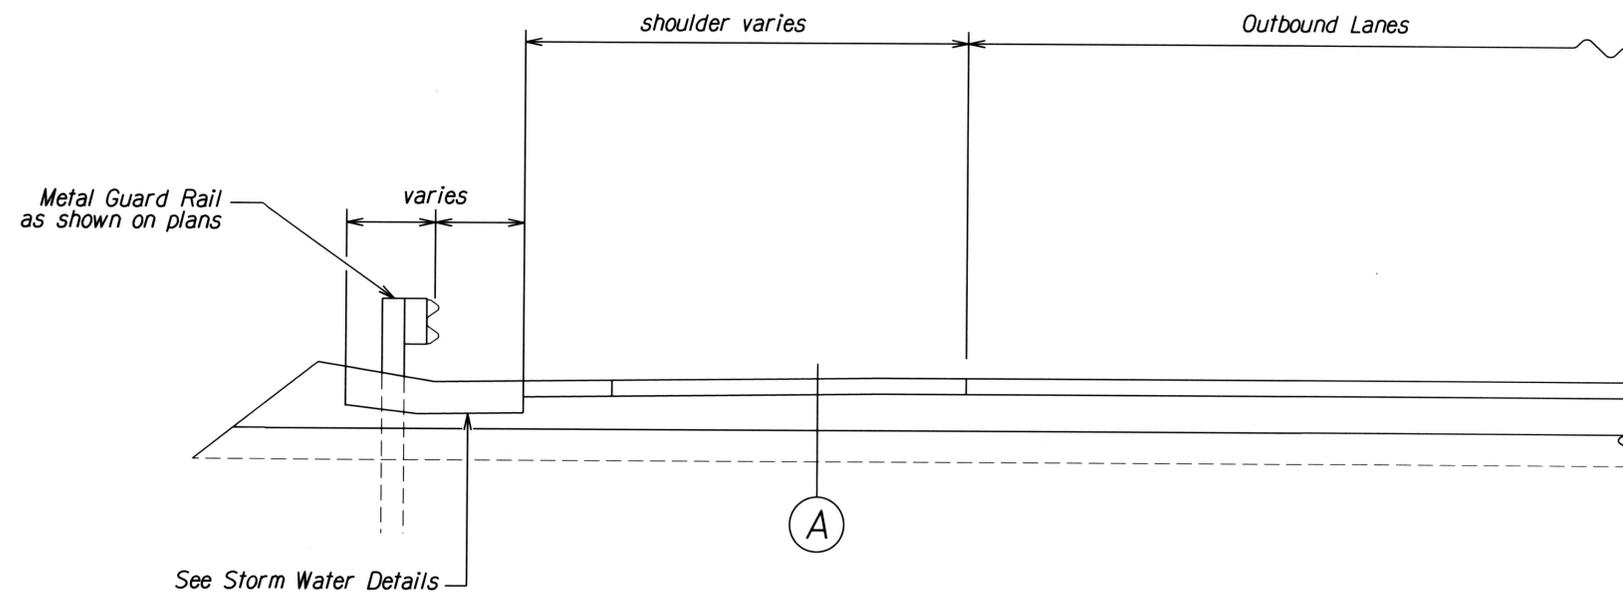

INTERSTATE ROUTE H-2
TYPICAL SHOULDER SECTION
Not to Scale

ORIGINAL PLAN	SURVEY PLOTTED BY	DATE
NOTE BOOK	DRAWN BY	
	DESIGNED BY	
	CHECKED BY	

STATE OF HAWAII
DEPARTMENT OF TRANSPORTATION
HIGHWAYS DIVISION

TYPICAL SHOULDER SECTION

INTERSTATE ROUTE H-2 and
MOANALUA FREEWAY
Guardrail and Shoulder Improvements
Federal Aid Project No. IM-STP-0300(106)

Scale: NTS Date: April, 2017

SHEET No. 2 OF 2 SHEETS