


INDEX TO DRAWINGS	
SHEET NO.	DESCRIPTION
1	TITLE SHEET
2	SHEET INDEX
3 - 84	STRUCTURAL DRAWINGS
85 - 98	ELECTRICAL DRAWINGS
99 - 191	TRAFFIC CONTROL DRAWINGS



STATE OF HAWAII
DEPARTMENT OF TRANSPORTATION
HIGHWAYS DIVISION
HONOLULU, HAWAII

PLANS FOR
INTERSTATE ROUTE H-1, H-2 AND H201
DESTINATION SIGN UPGRADE / REPLACEMENT, PHASE 2
FEDERAL AID PROJECT NO. NH-IM-0300 (142)
DISTRICTS OF HONOLULU AND EWA
ISLAND OF OAHU

ROUTES:

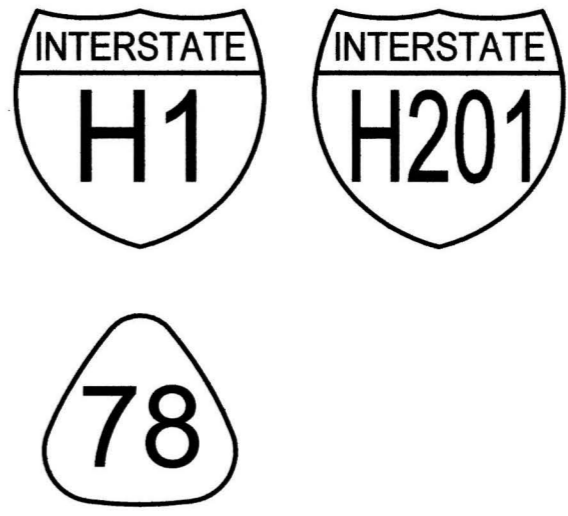


FED. ROAD DIST. NO.	STATE	FED. AID PROJ. NO.	FISCAL YEAR	SHEET NO.	TOTAL SHEETS
HAWAII	HAW.	NH-IM-0300 (142)	2016	1	191

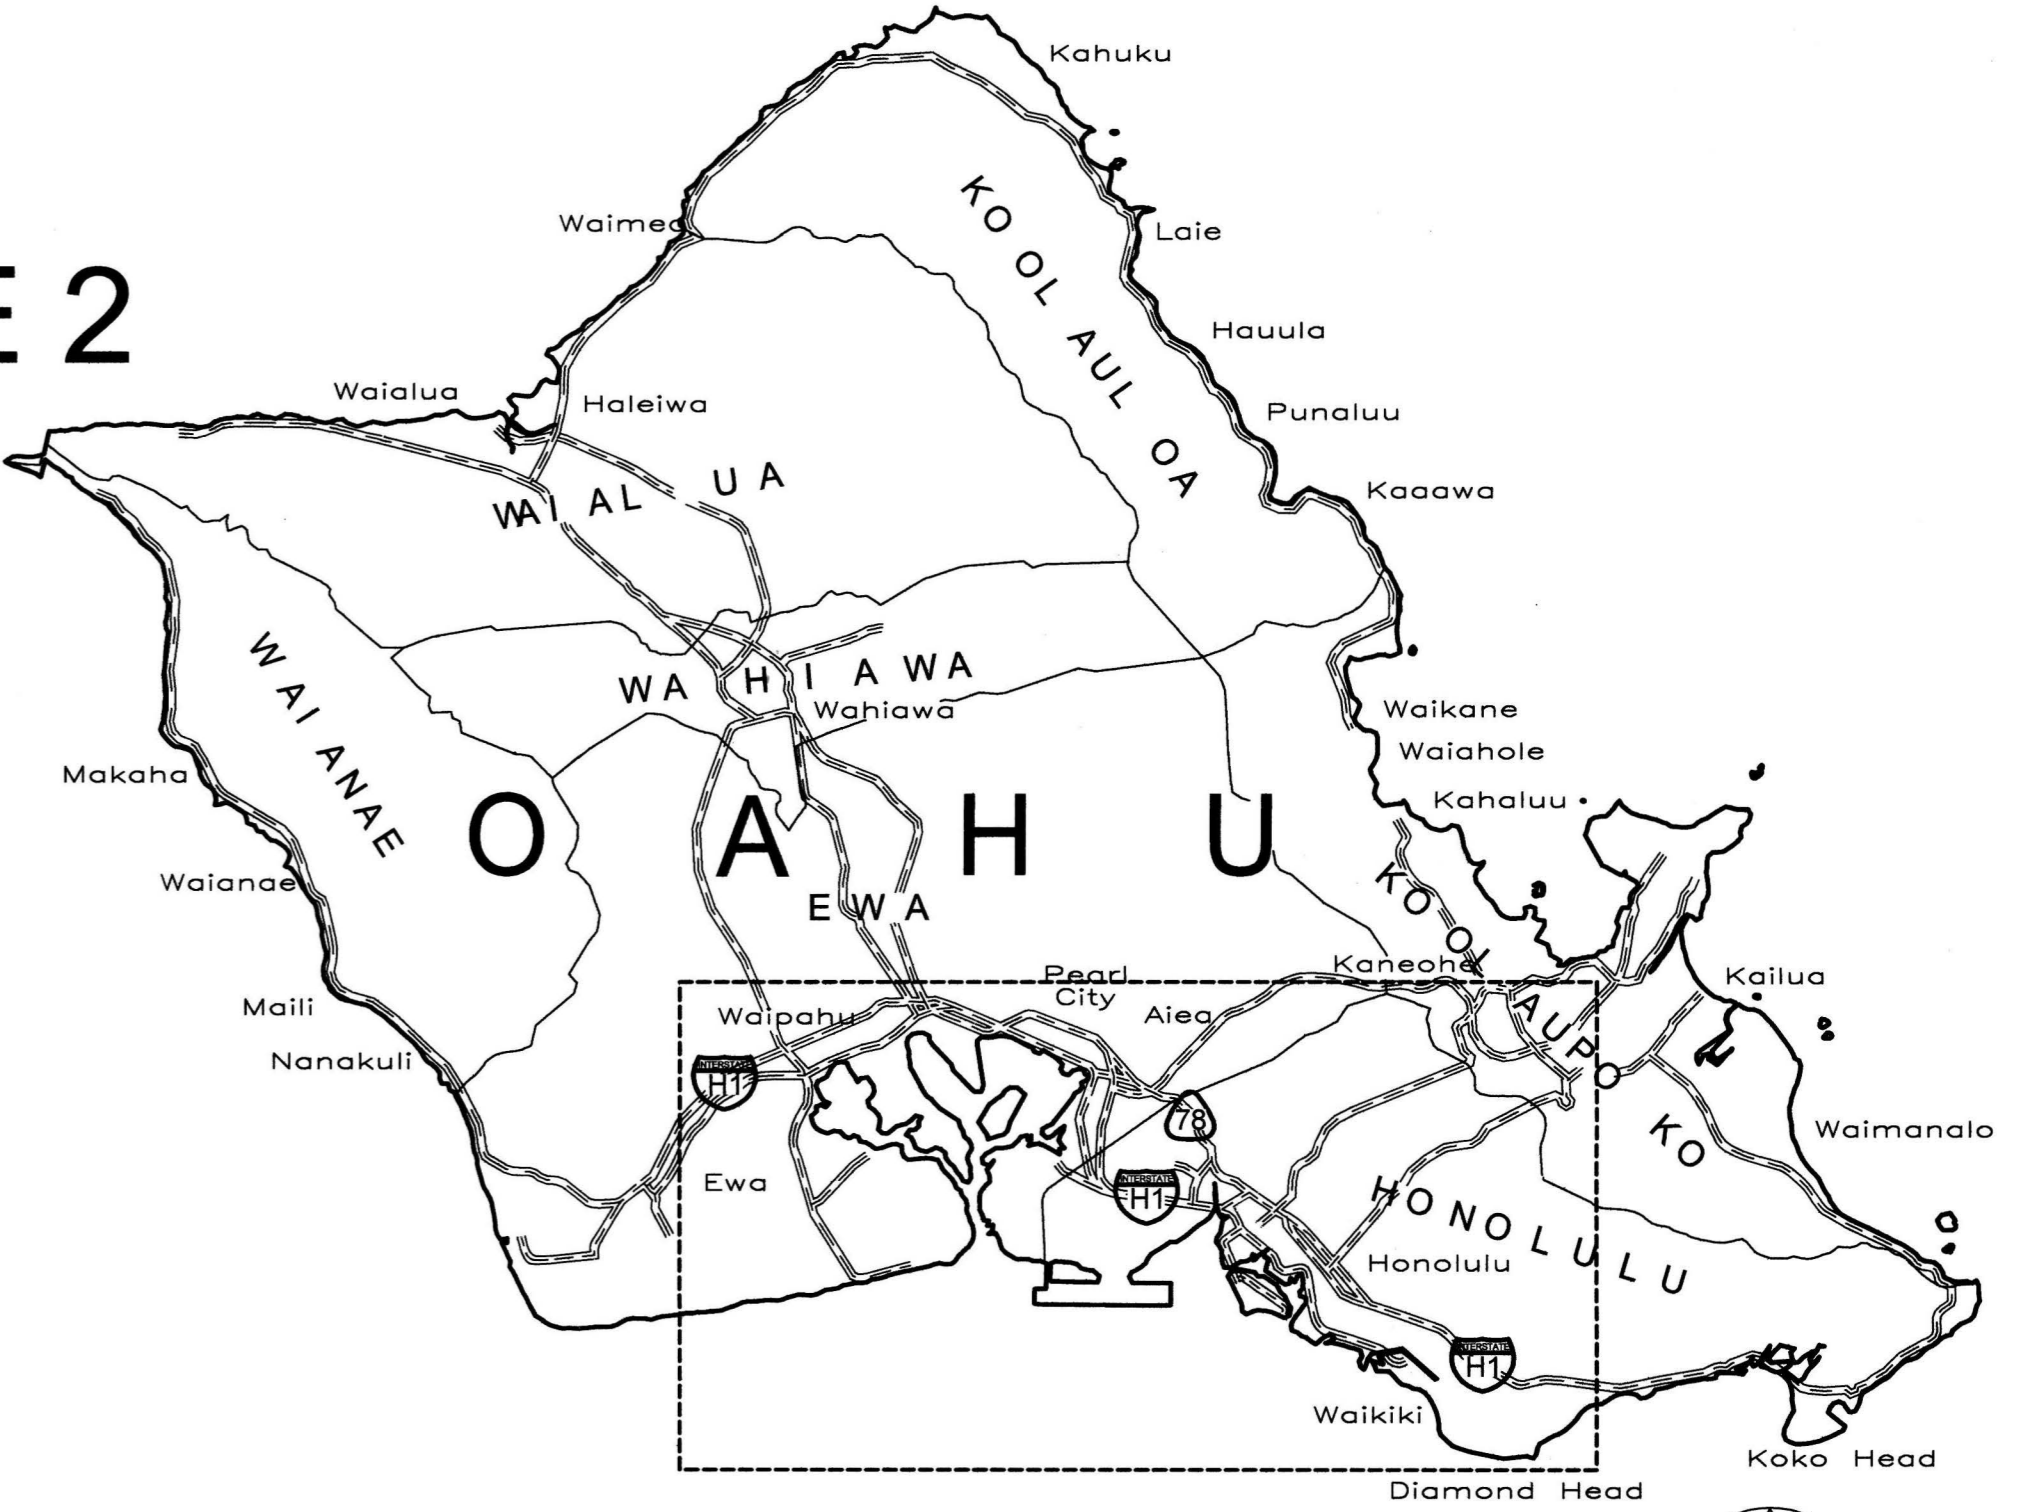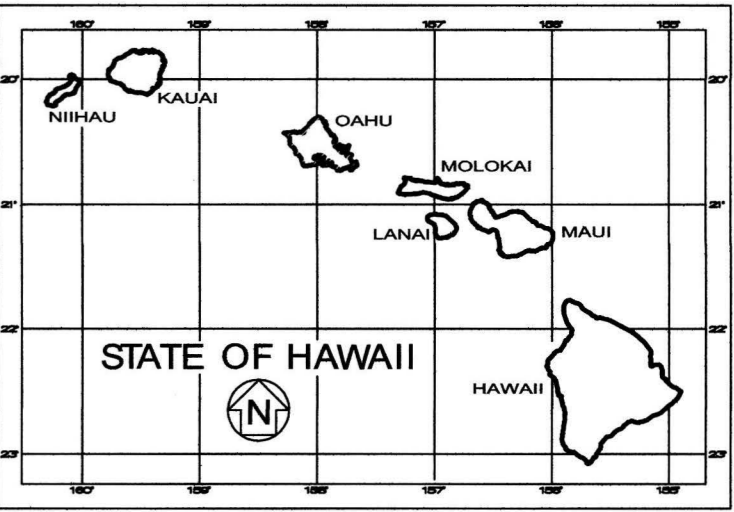

SCALE IN MILES

FEDERAL AID PROJECTS PREVIOUSLY
CONSTRUCTED OR UNDER CONSTRUCTION

LOCATION OF PROJECT

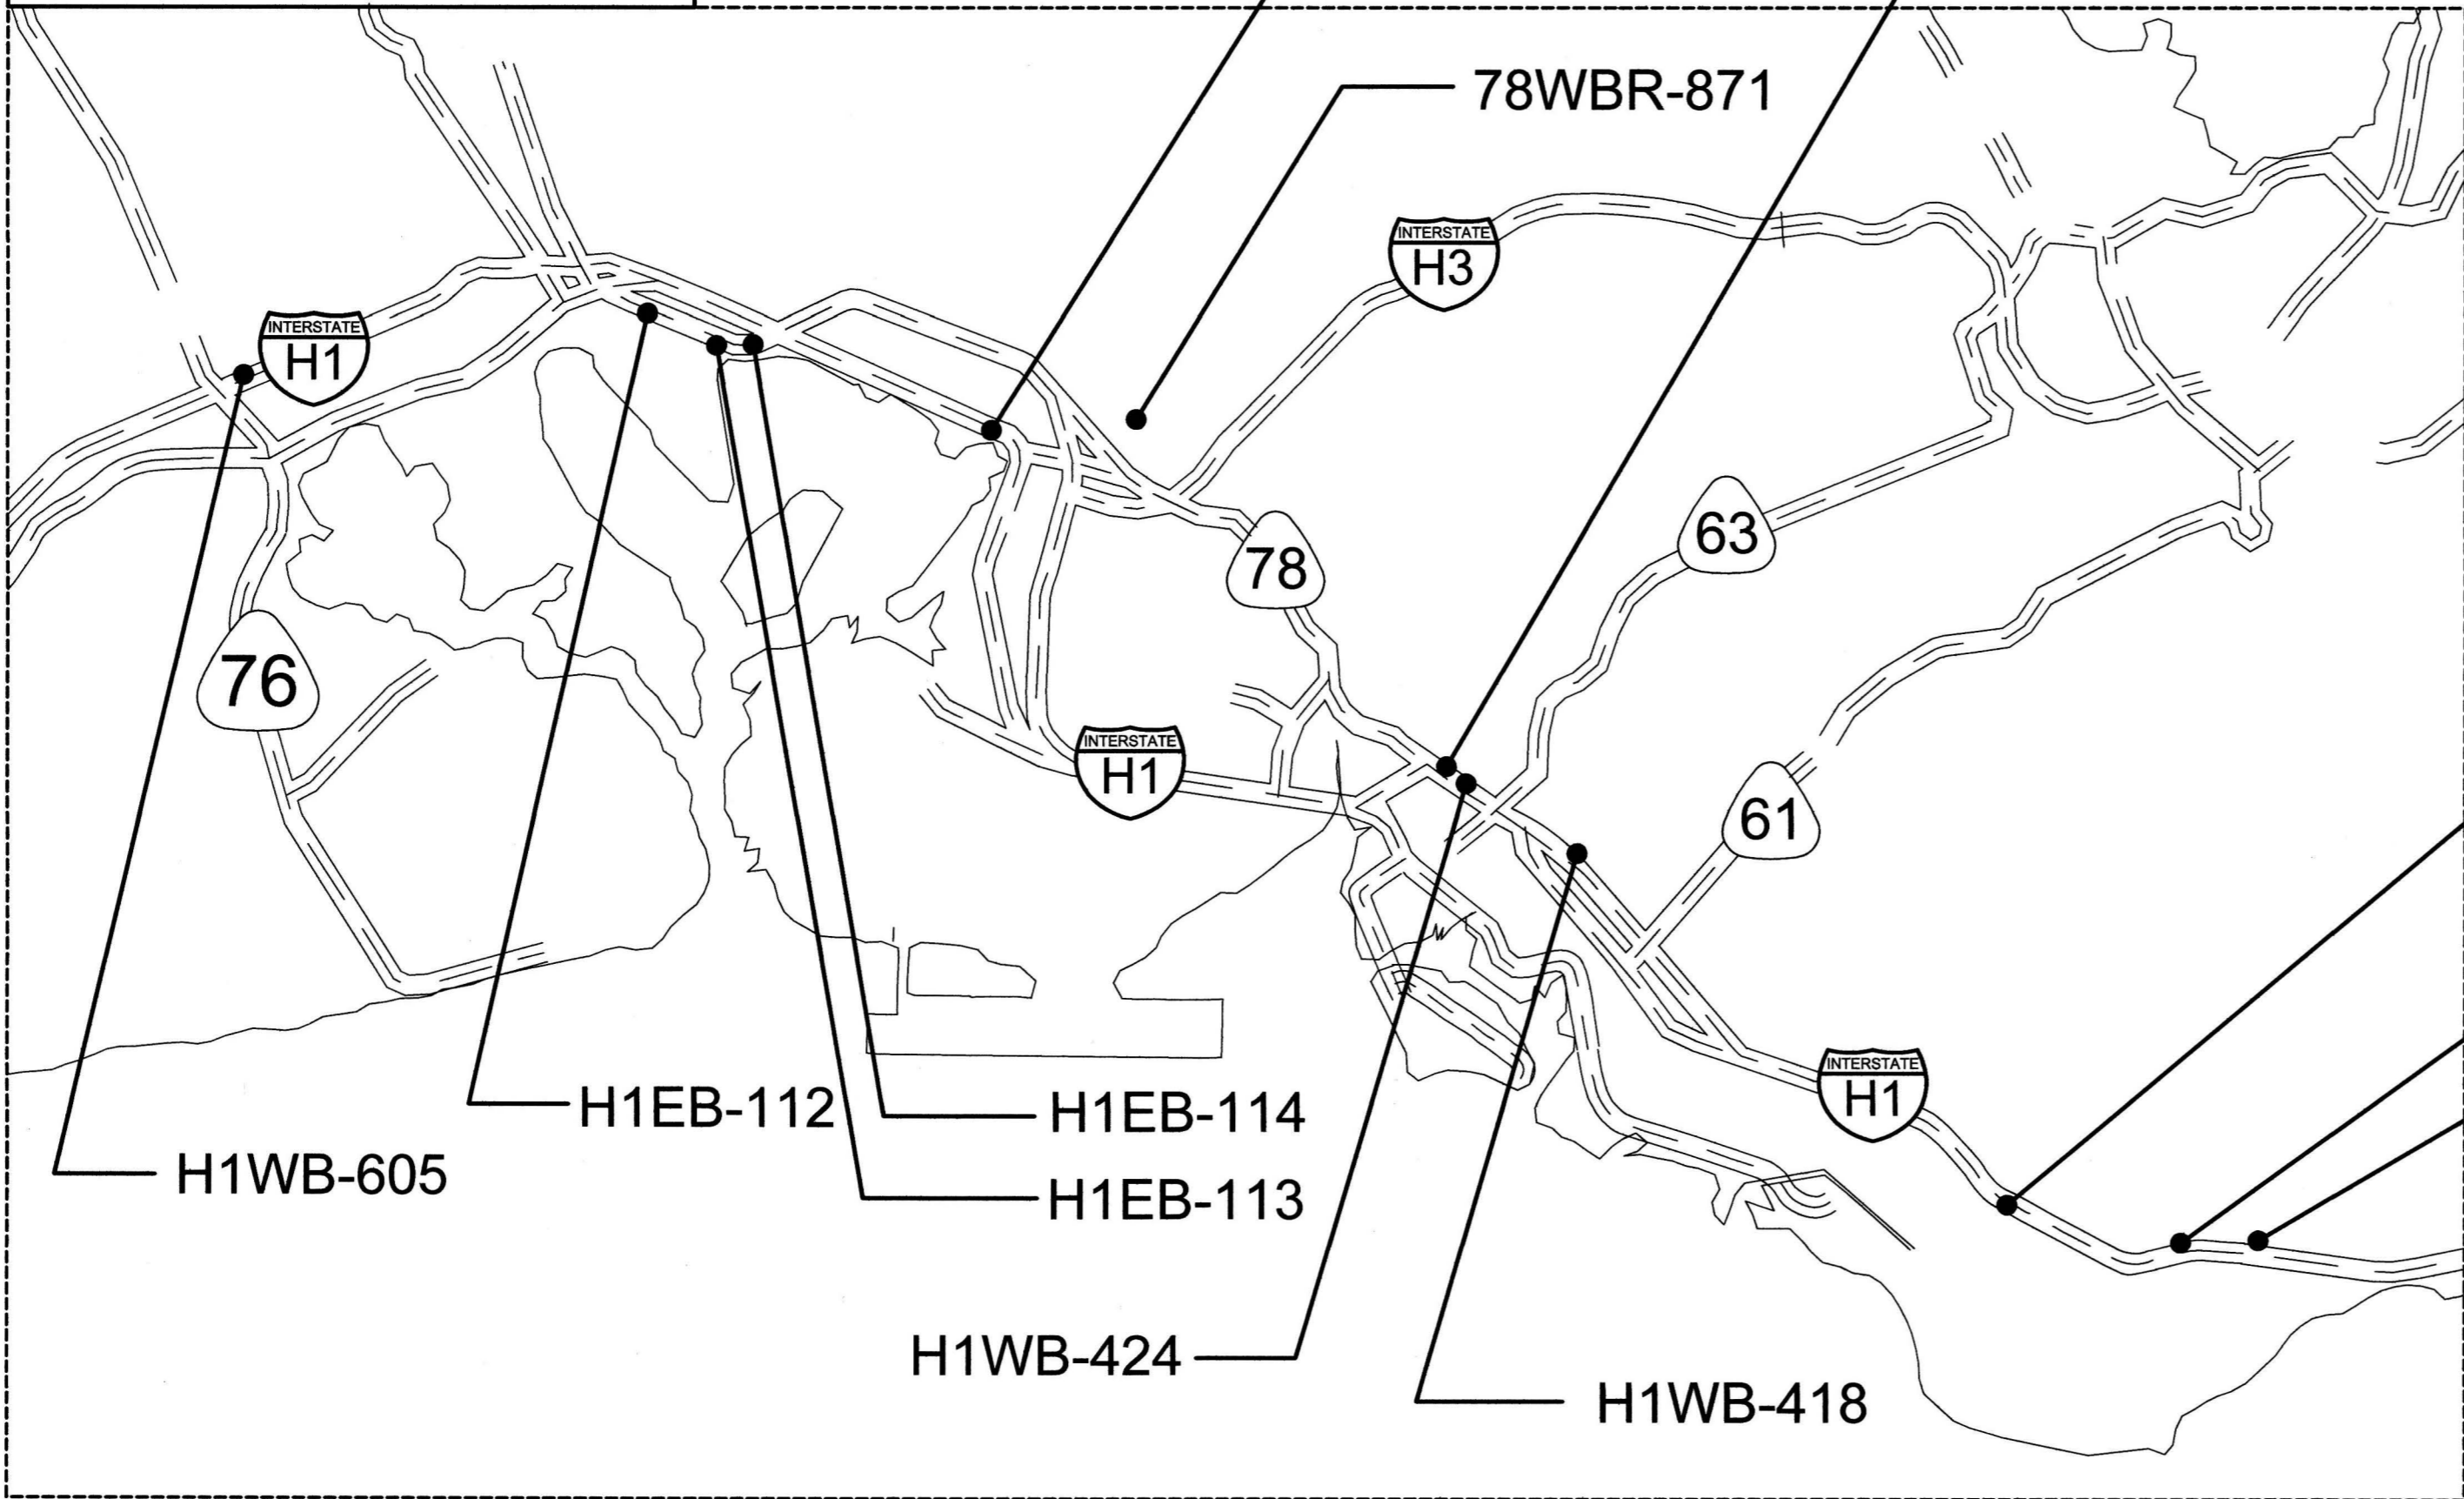

DEPARTMENT OF TRANSPORTATION
STATE OF HAWAII
APPROVED:
Paul L. ...
for DIR. OF TRANSPORTATION DATE 10-6-16