





FED. ROAD DIST. NO.	STATE	FEDERAL AID PROJ. NO.	FISCAL YEAR	SHEET NO.	TOTAL SHEETS
HAWAII	HAW.	NH-0300(144)	2023	12	175

TRAFFIC CONTROL PHASE 8 - SIGN HIWB-505

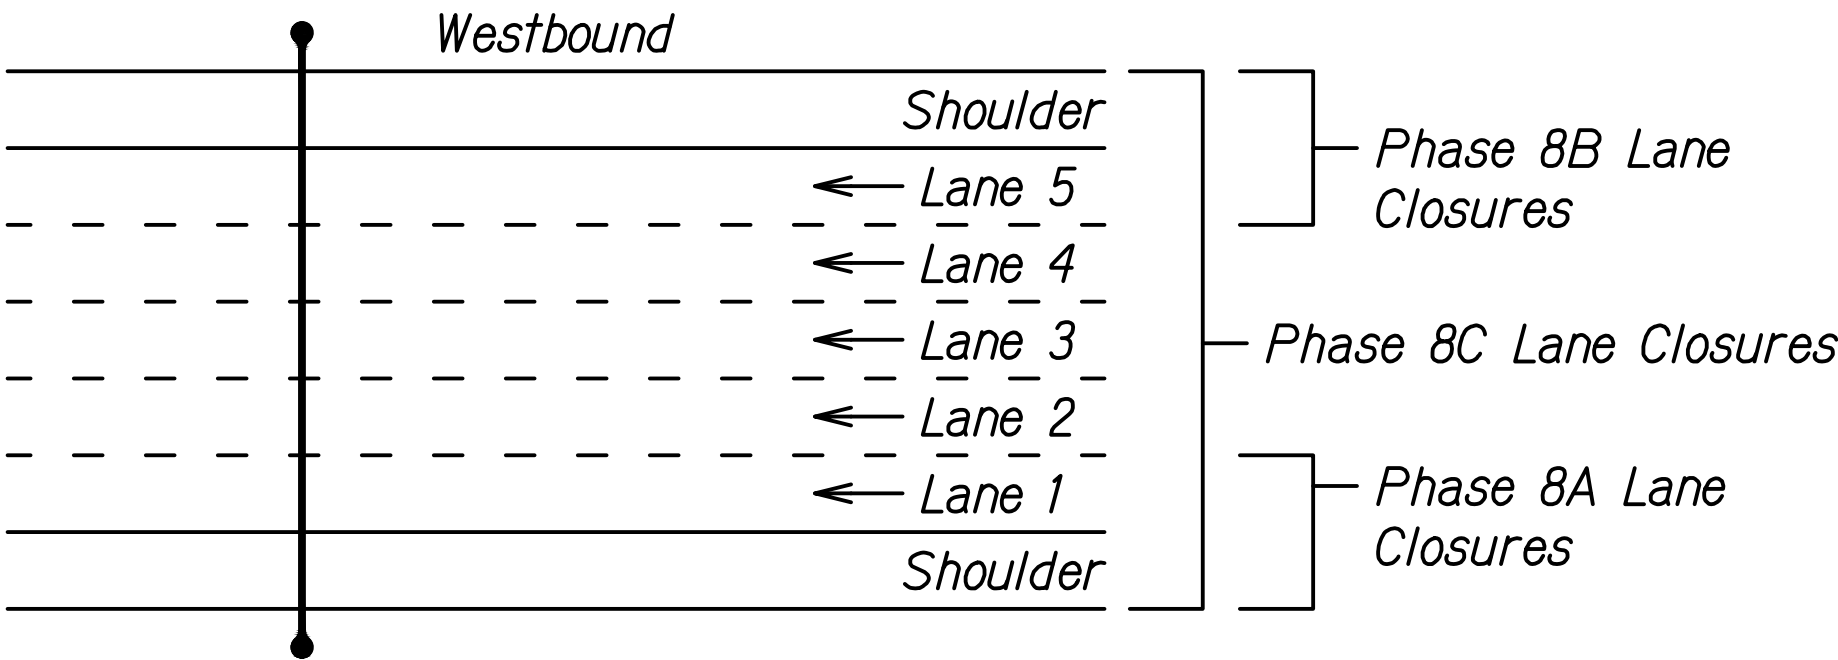

TRAFFIC CONTROL PHASE 9 - SIGN HIWB-511

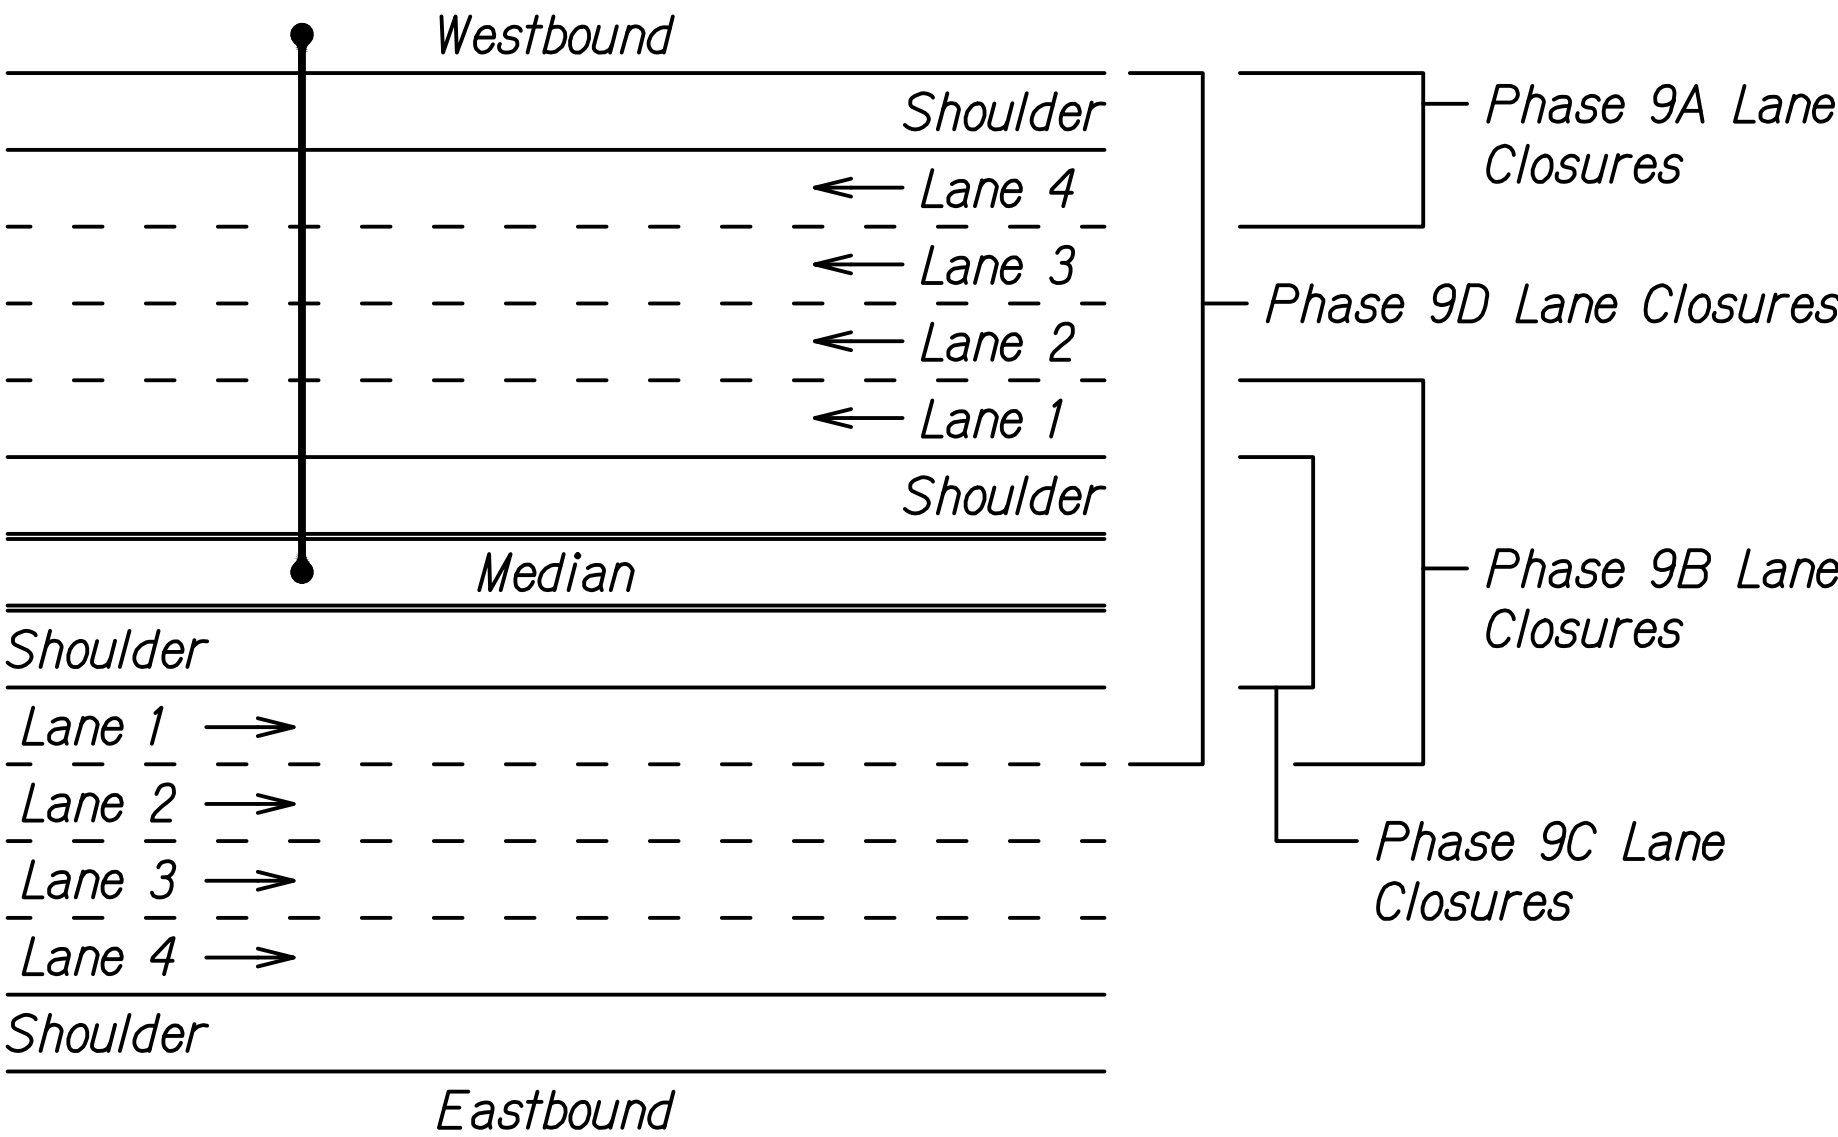

Construction Phasing Schedule		
Phase	Closure Description	Allowable Lane Closure Hours*
8A	Westbound Lane 1	Sun-Th 7:00 pm to 12:00 midnight Mon-Fri 12:00 midnight to 4:00 am Sunday 12:00 midnight to 12:00 midnight
8B	Westbound Lane 5	Sun-Th 7:00 pm to 12:00 midnight Mon-Fri 12:00 midnight to 4:00 am Sunday 12:00 midnight to 12:00 midnight
8C	Full Westbound Freeway	Sun-Th 9:00 pm to 12:00 midnight Mon-Fri 12:00 midnight to 4:00 am Max 2 consecutive days
9A	Westbound Lane 4	Sun-Th 8:00 pm to 12:00 midnight Mon-Fri 12:00 midnight to 4:00 am Sunday 12:00 midnight to 12:00 midnight
9B	Westbound Lane 1 + Eastbound Lane 1	Sun-Th 8:00 pm to 12:00 midnight Mon-Fri 12:00 midnight to 4:00 am Sunday 12:00 midnight to 12:00 midnight
9C	Median shoulder both directions	No Restriction
9D	Full Westbound Roadway + Eastbound Lane 1	Sun-Th 9:00 pm to 12:00 midnight Mon-Fri 12:00 midnight to 4:00 am Max 2 consecutive days

\* The Contractor shall comply with the conditions of the Community Noise Permit and Noise Variance, specifically, the work that is permitted during the variance hours.

ORIGINAL PLAN	SURVEY PLOTTED BY	DATE
NOTE BOOK	DRAWN BY	
	DESIGNED BY	
	QUANTITIES BY	
	CHECKED BY	
No.		

PAMELA K. UYEDA

LICENSED PROFESSIONAL ENGINEER

No. 10352-C

HAWAII, U.S.A.

THIS WORK WAS PREPARED BY ME OR UNDER MY SUPERVISION.

Paul K. Uyeda

04/30/24

SIGNATUREEXPIRATION DATE OF THE LICENSE

STATE OF HAWAII  
DEPARTMENT OF TRANSPORTATION  
HIGHWAYS DIVISION

CONSTRUCTION

PHASING PLAN

INTERSTATE ROUTE H-1 AND H-201  
DESTINATION SIGN UPGRADE/REPLACEMENT, PHASE 3  
FAP NO. NH-0300(144)

Scale: NoneDate: Sept. 2022

SHEET No. P-2 OF 2 SHEETS

12