

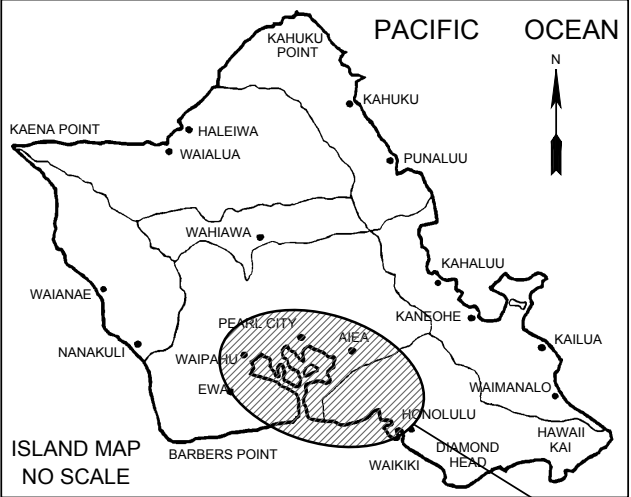


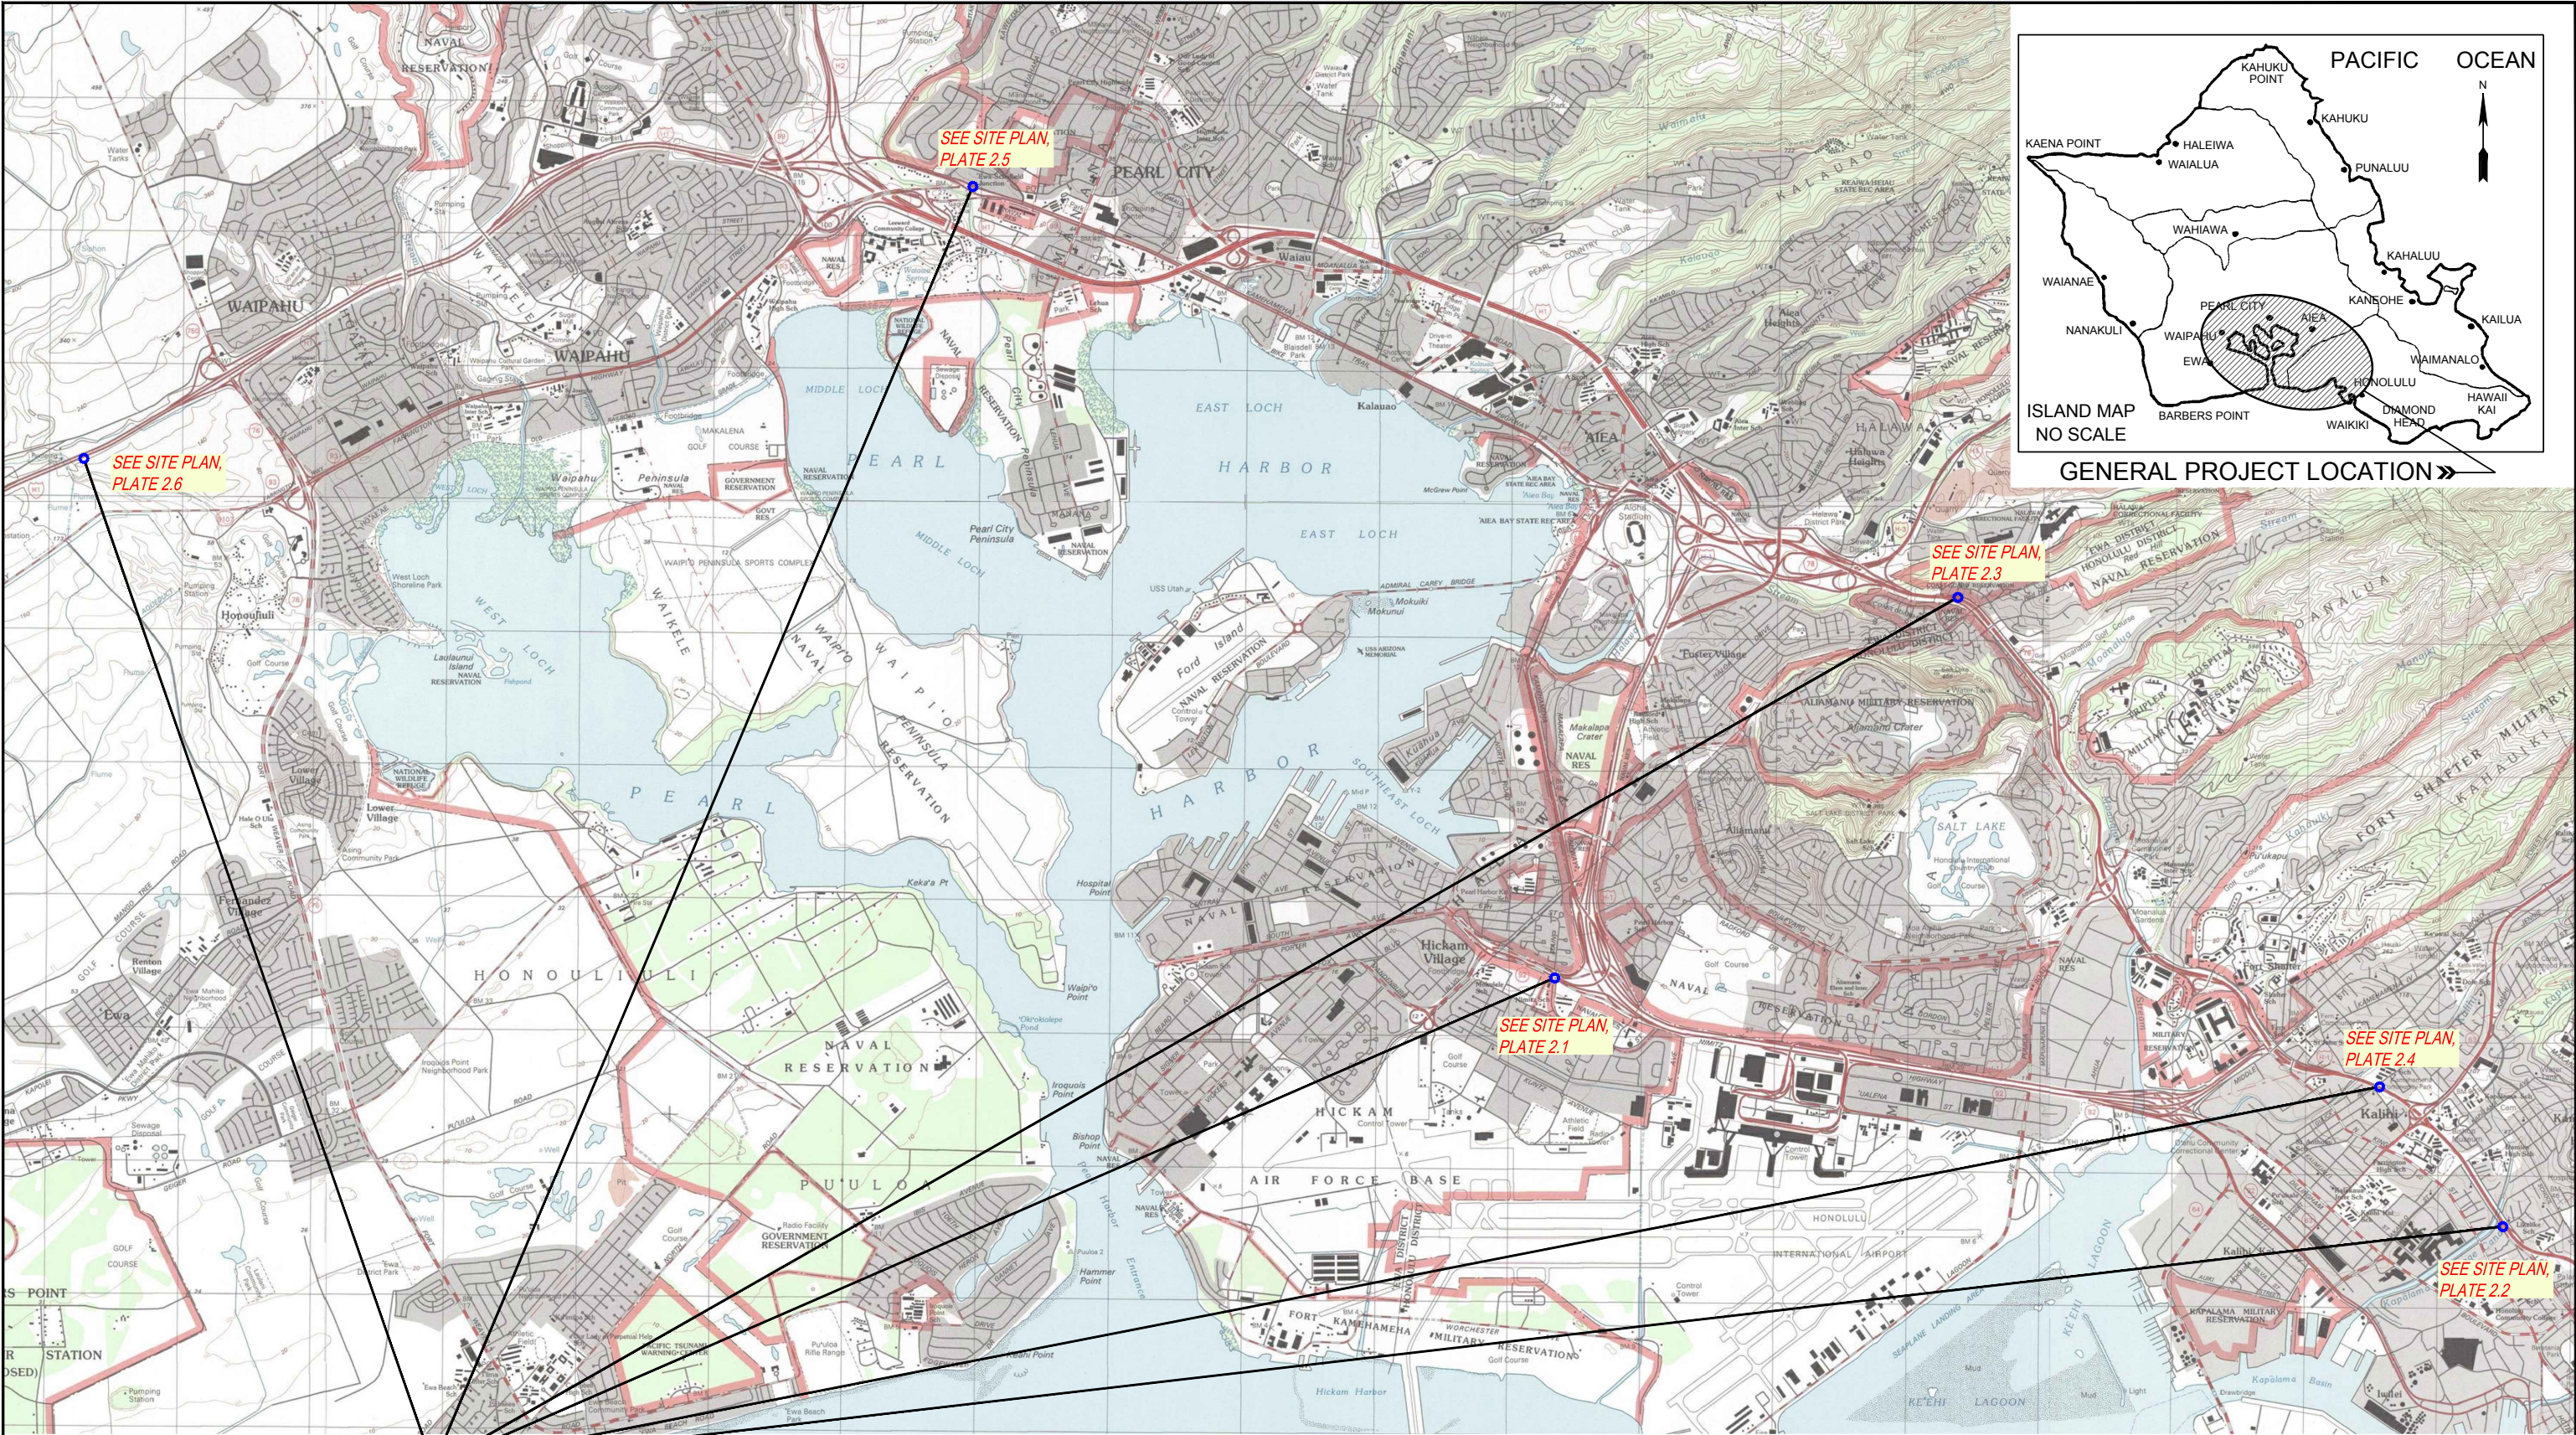

GENERAL PROJECT LOCATION

PROJECT LOCATIONS

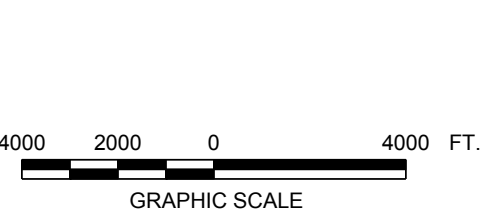

REFERENCE: MAP CREATED WITH TOPO!® ©2001 NATIONAL GEOGRAPHIC (WWW.NATIONALGEOGRAPHIC.COM/TOPO).

**PROJECT LOCATION MAP**  
INTERSTATE ROUTE H-1 AND H-201  
DESTINATION SIGN UPGRADE/REPLACEMENT, PHASE 3  
FAP NO. NH-0300 (144)  
ISLAND OF OAHU, HAWAII



**GEOLABS, INC.**  
Geotechnical Engineering

|              |          |                |
|--------------|----------|----------------|
| DATE         | DRAWN BY | PLATE<br><br>1 |
| JANUARY 2022 | HYC      |                |
| SCALE        | W.O.     |                |
| 1" = 4,000'  | 7341-00  |                |

CAD User: HENRY File Last Updated: December 14, 2018 2:02:50pm Plot Date: January 19, 2022 - 12:23:22pm  
File: A:\Drafting\Drafting\Working\7341-00 Interstate\_Route\_H-1 & H-201\_Sign\_Upgrade\7341-00PLM.dwg(PLM  
Plotter: DWG To PDF-Geoplot3 Plots:Style: GEO-No-Dithering-Blue-Boring.ctb