


FED. ROAD DIST. NO.	STATE	FEDERAL AID PROJ. NO.	FISCAL YEAR	SHEET NO.	TOTAL SHEETS
HAWAII	HAW.	NH-0300(144)	2023	24	175



E-1  
Not to Scale



E-2  
Not to Scale

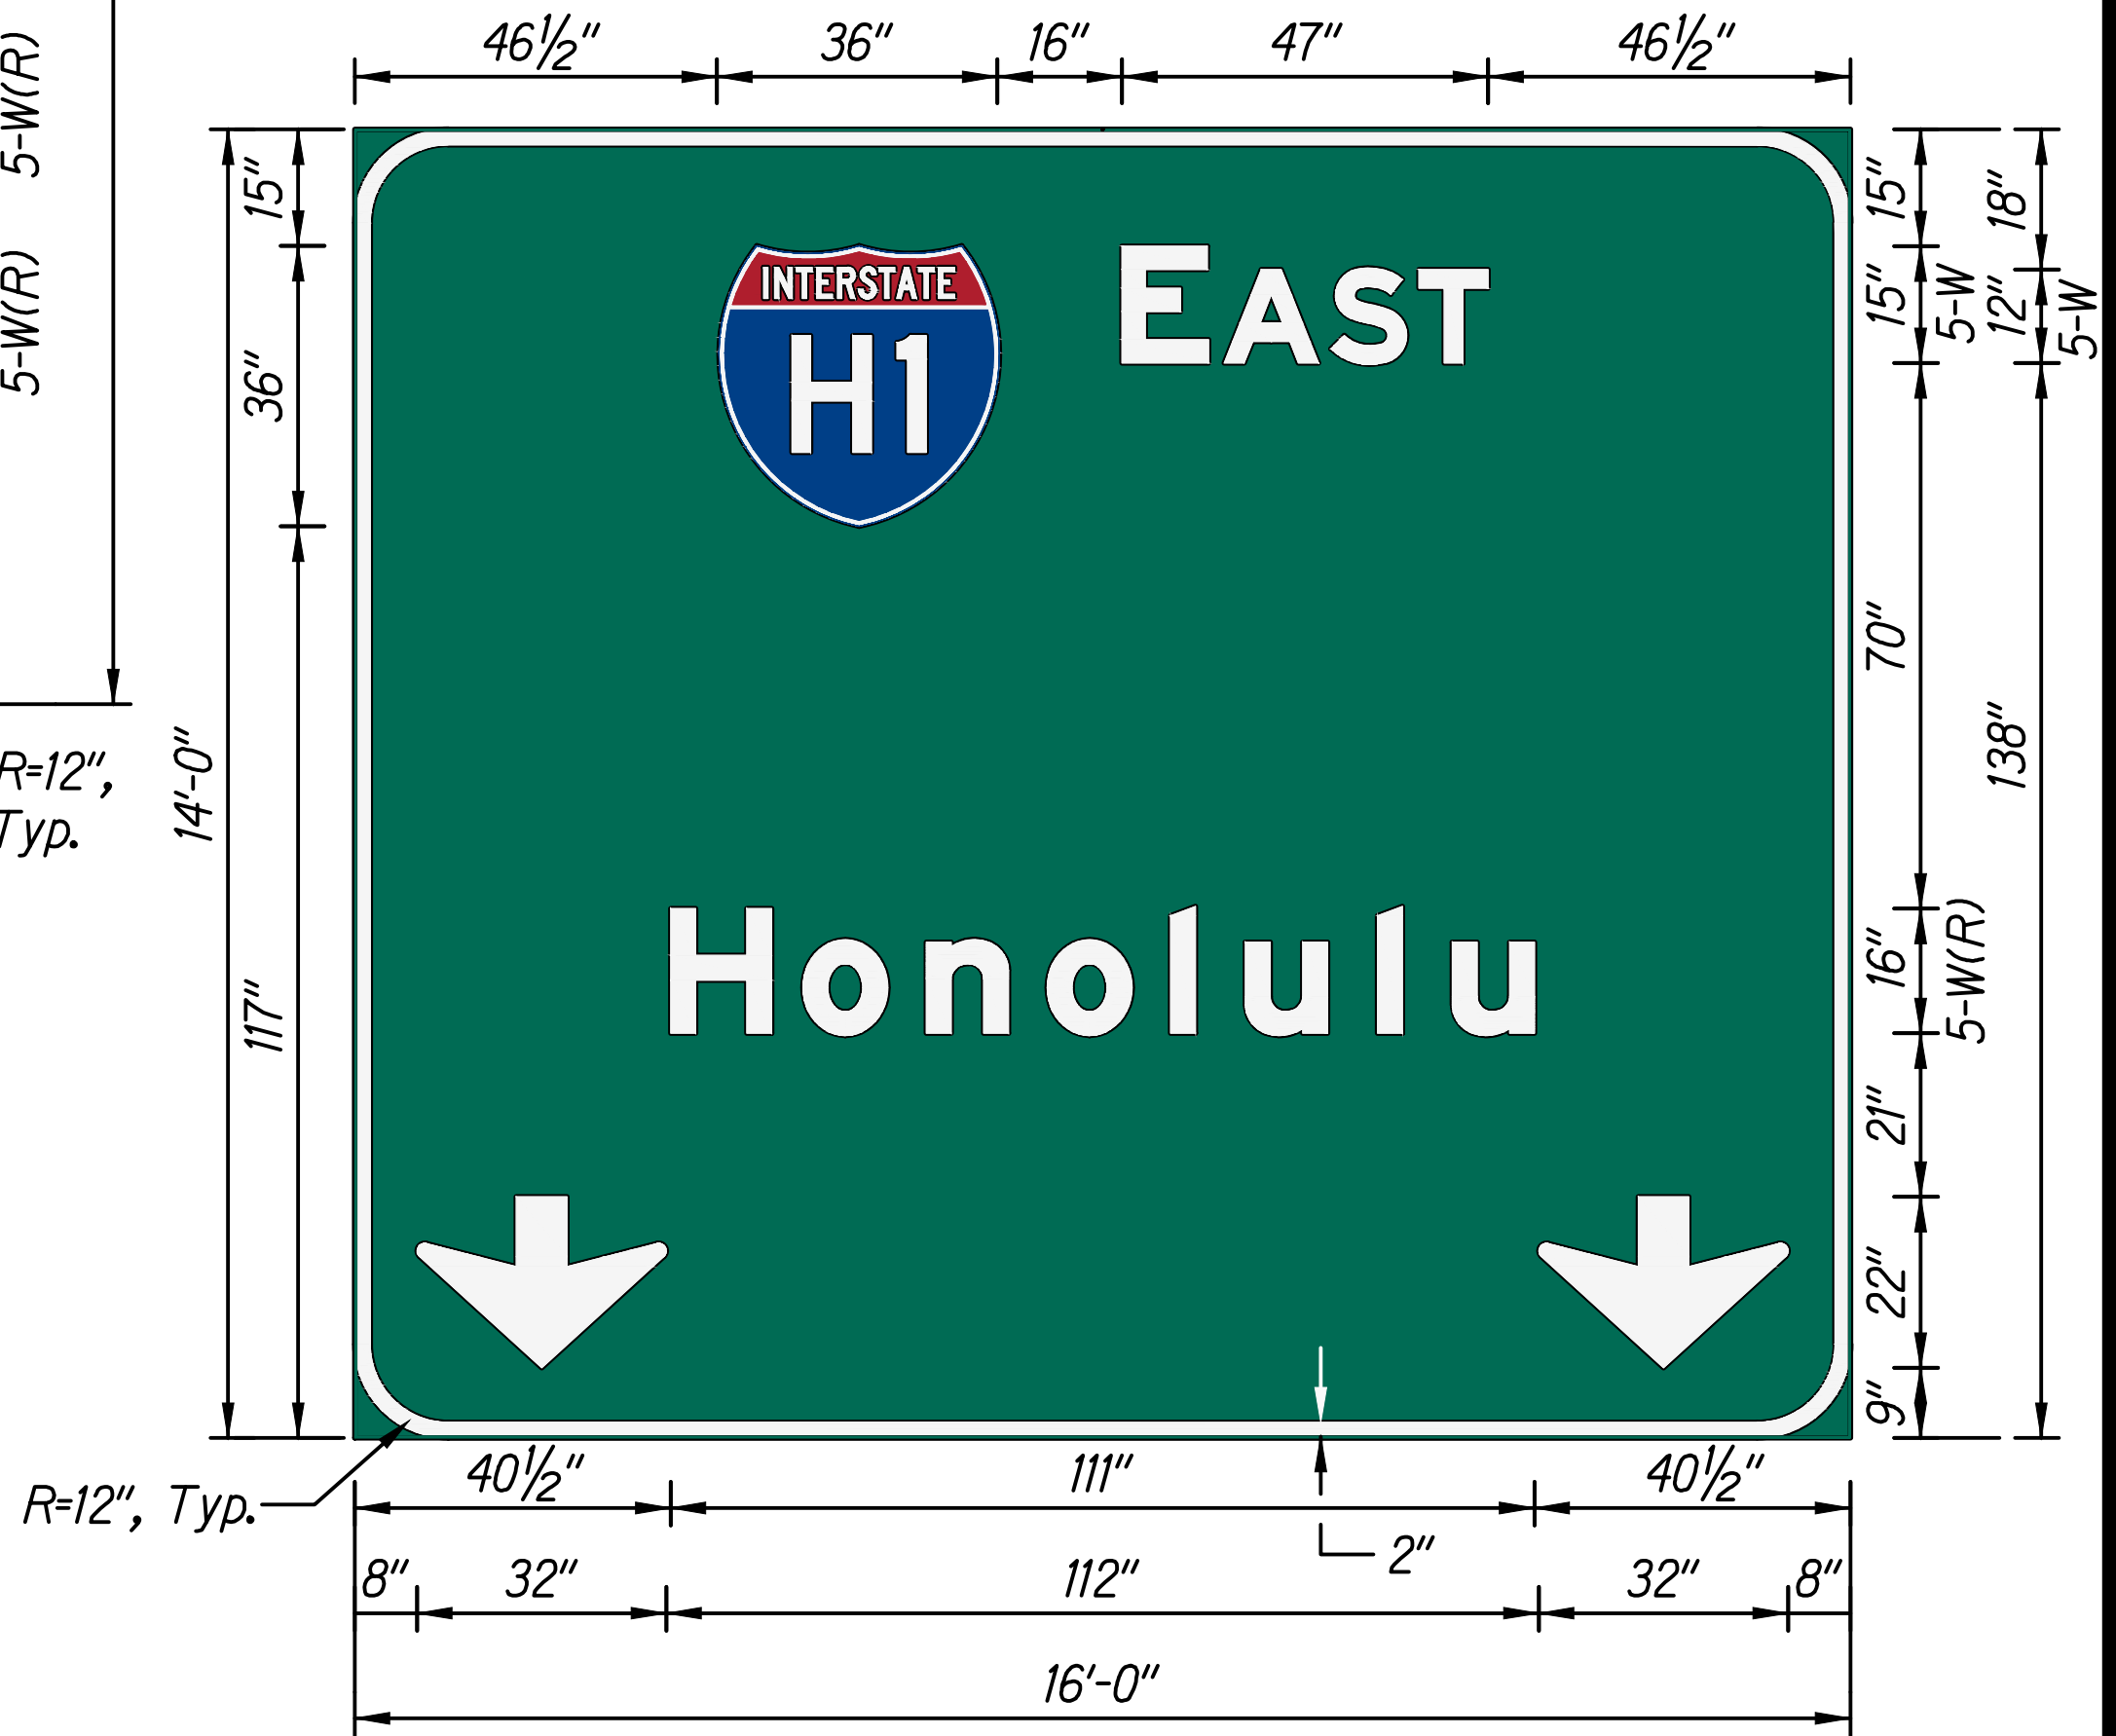

E-3  
Not to Scale



E-4  
Not to Scale

NOTE:

All signs shall use Clearview Font 5-W or 5-W(R) as noted.

SURVEY PLOTTED BY	DATE
DRAWN BY	
DESIGNED BY	
NOTED BY	
CHECKED BY	
IN CHARGE	

PAMELA K. UYEDA

LICENSED PROFESSIONAL ENGINEER

No. 10352-C

HAWAII, U.S.A.

THIS WORK WAS PREPARED BY ME OR UNDER MY SUPERVISION.

Paul K. Uyeda

04/30/24

SIGNATUREEXPIRATION DATE OF THE LICENSE

STATE OF HAWAII  
DEPARTMENT OF TRANSPORTATION  
HIGHWAYS DIVISION

SIGN PANEL DETAILS

INTERSTATE ROUTE H-1 AND H-201  
DESTINATION SIGN UPGRADE/REPLACEMENT, PHASE 3  
FAP NO. NH-0300(144)


Scale: NoneDate: Sept. 2022

SHEET No. D-1 OF 5 SHEETS


24




FED. ROAD DIST. NO.	STATE	FEDERAL AID PROJ. NO.	FISCAL YEAR	SHEET NO.	TOTAL SHEETS
HAWAII	HAW.	NH-0300(144)	2023	26	175

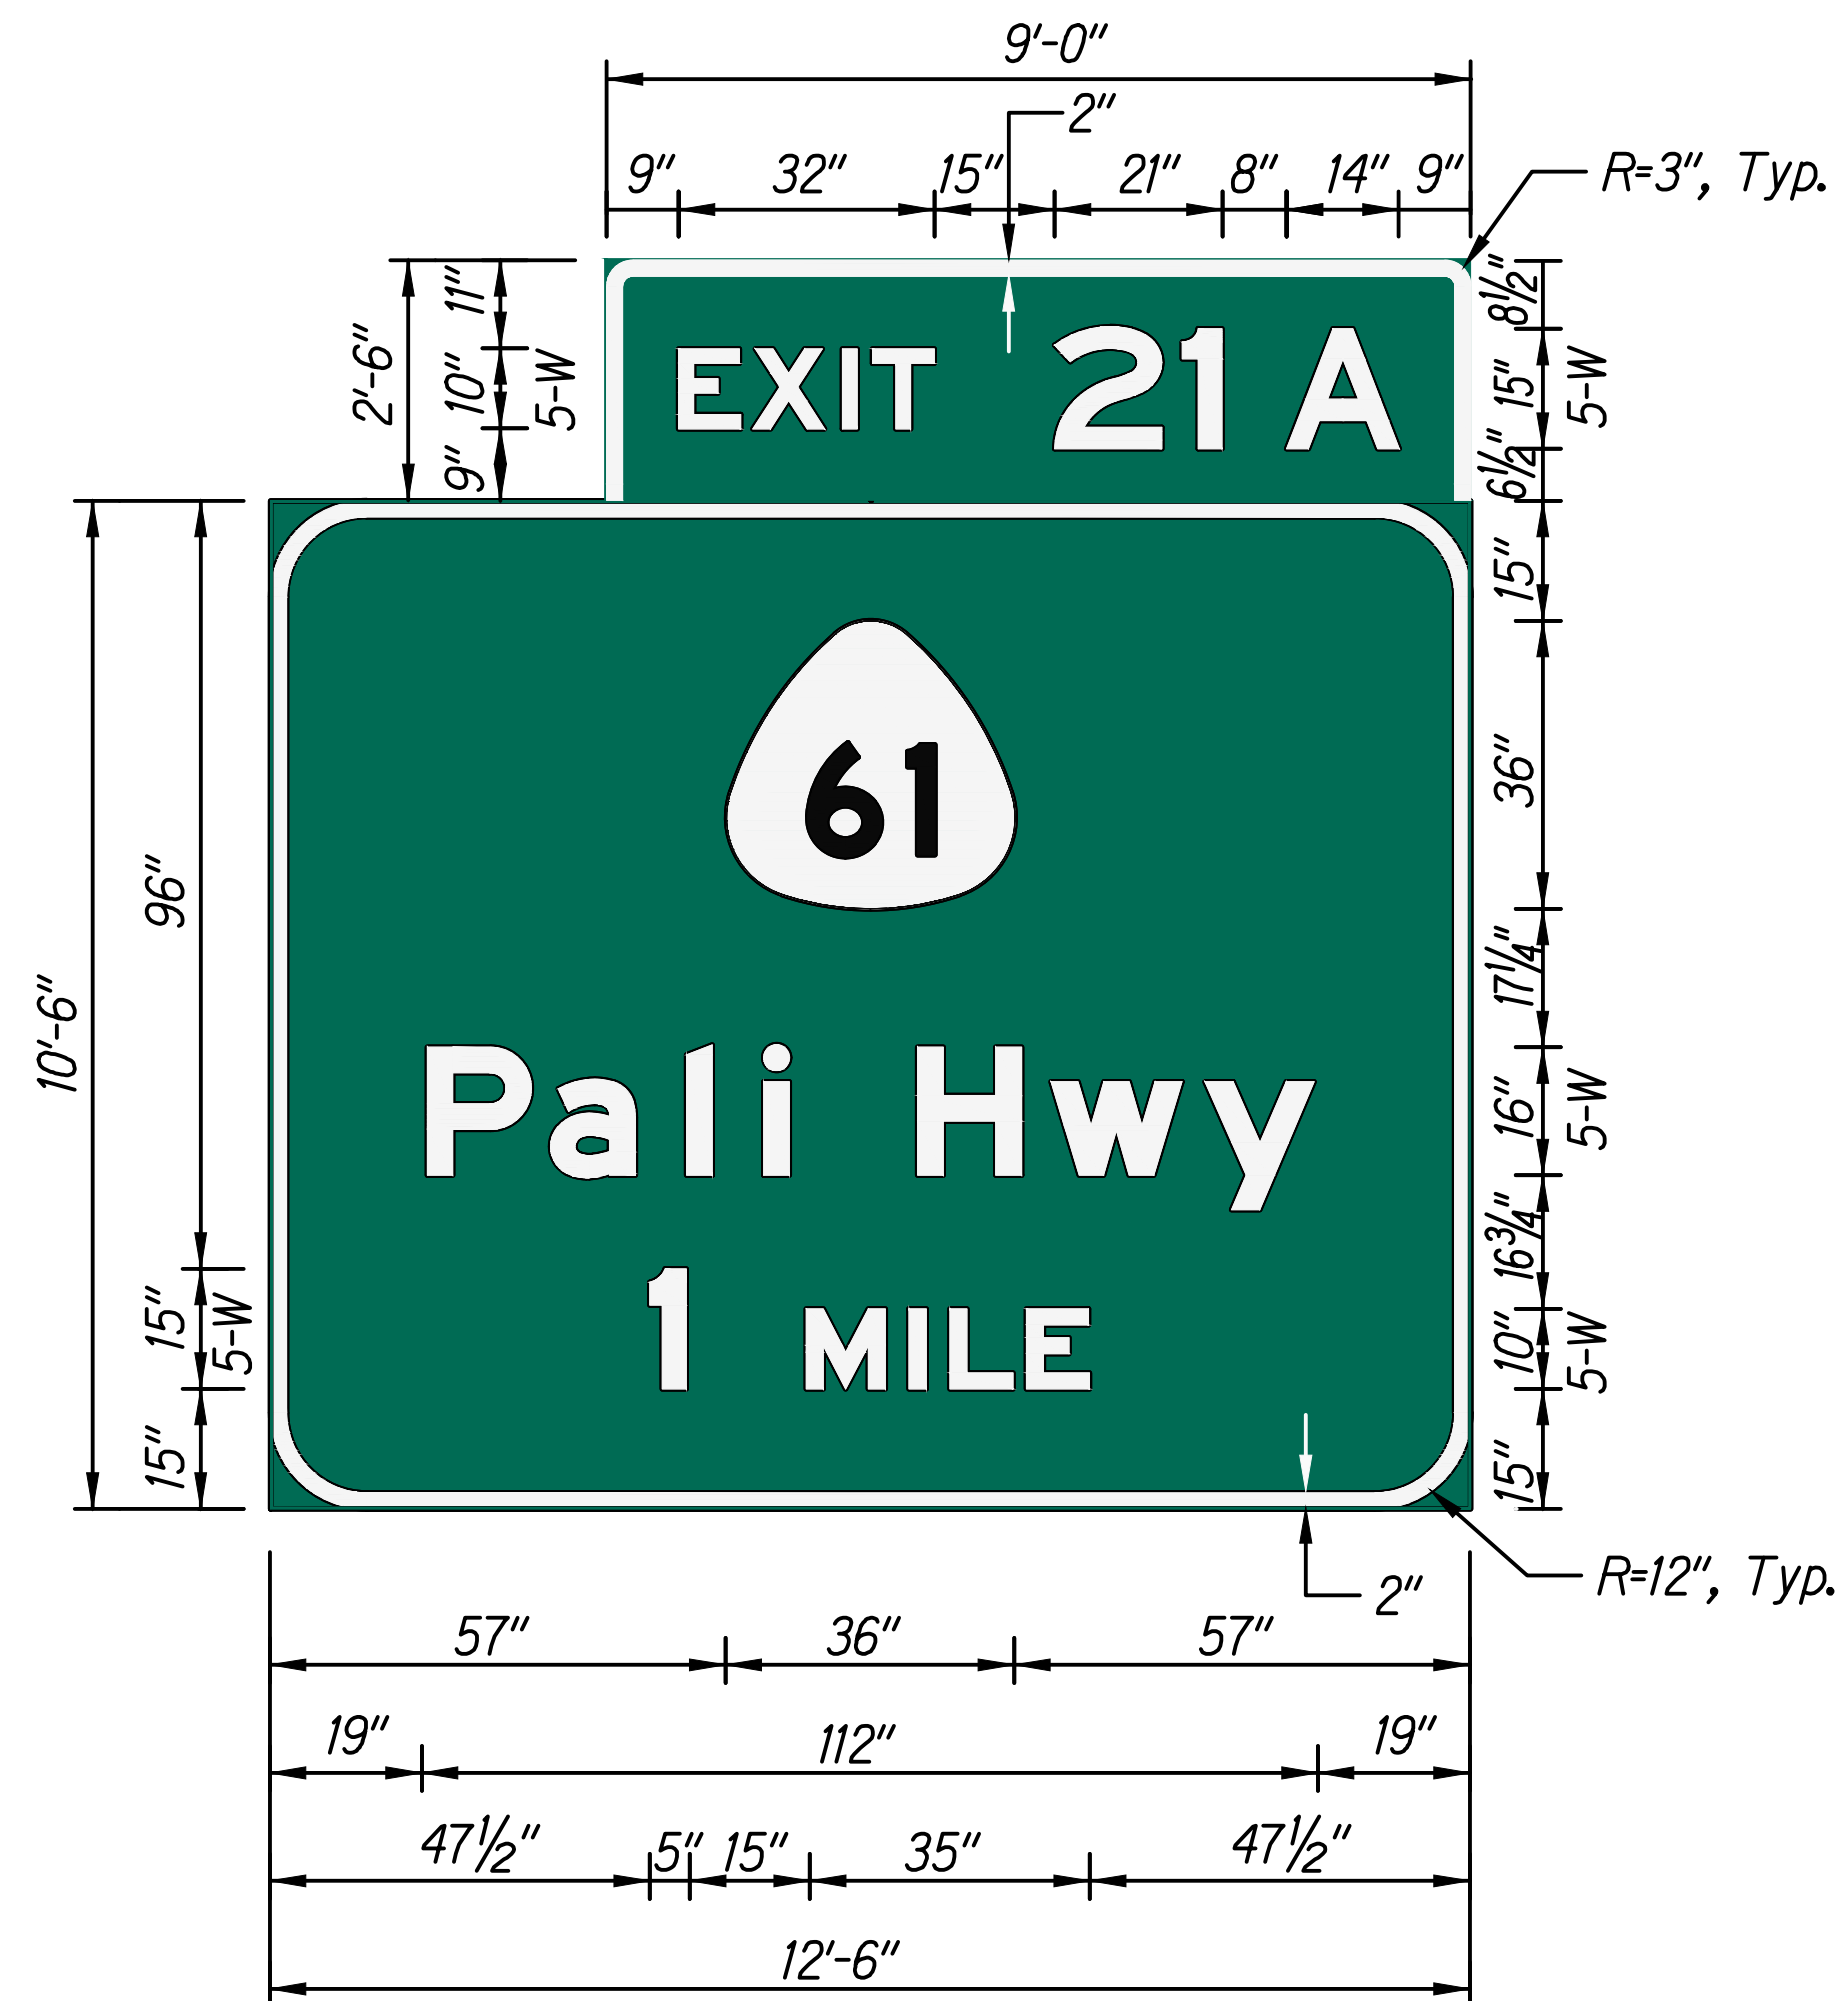

E-12  
Not to Scale

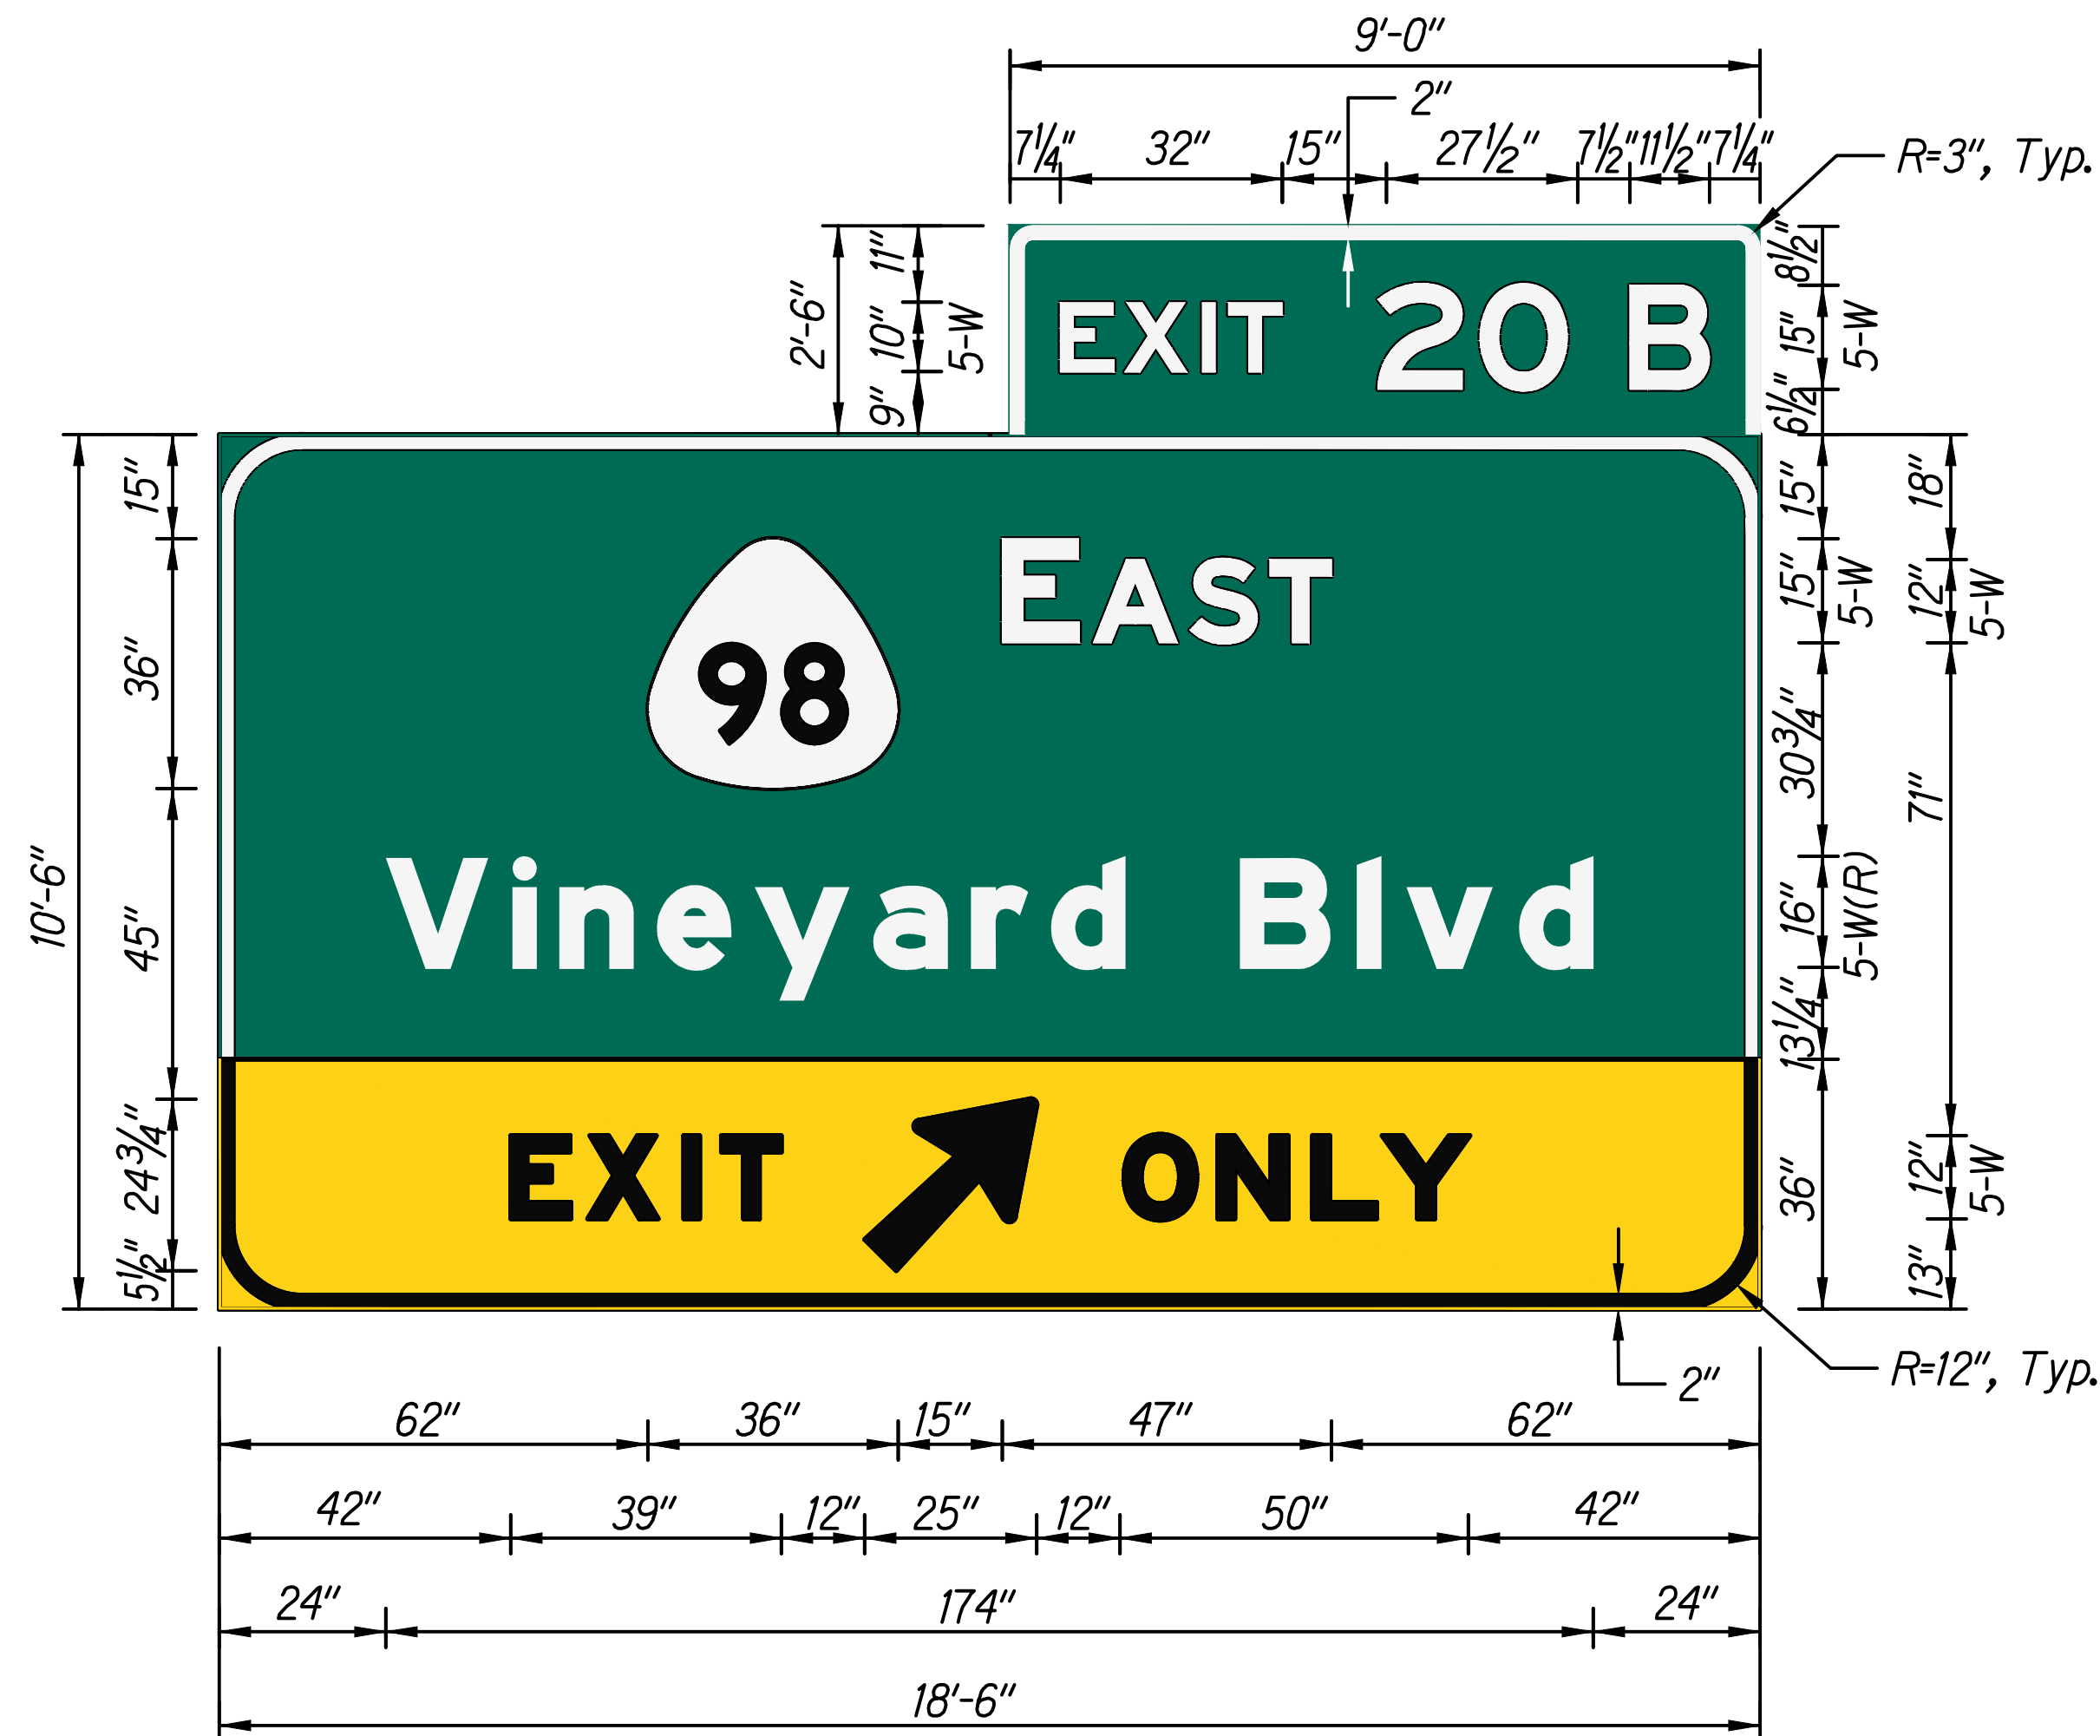

E-13  
Not to Scale

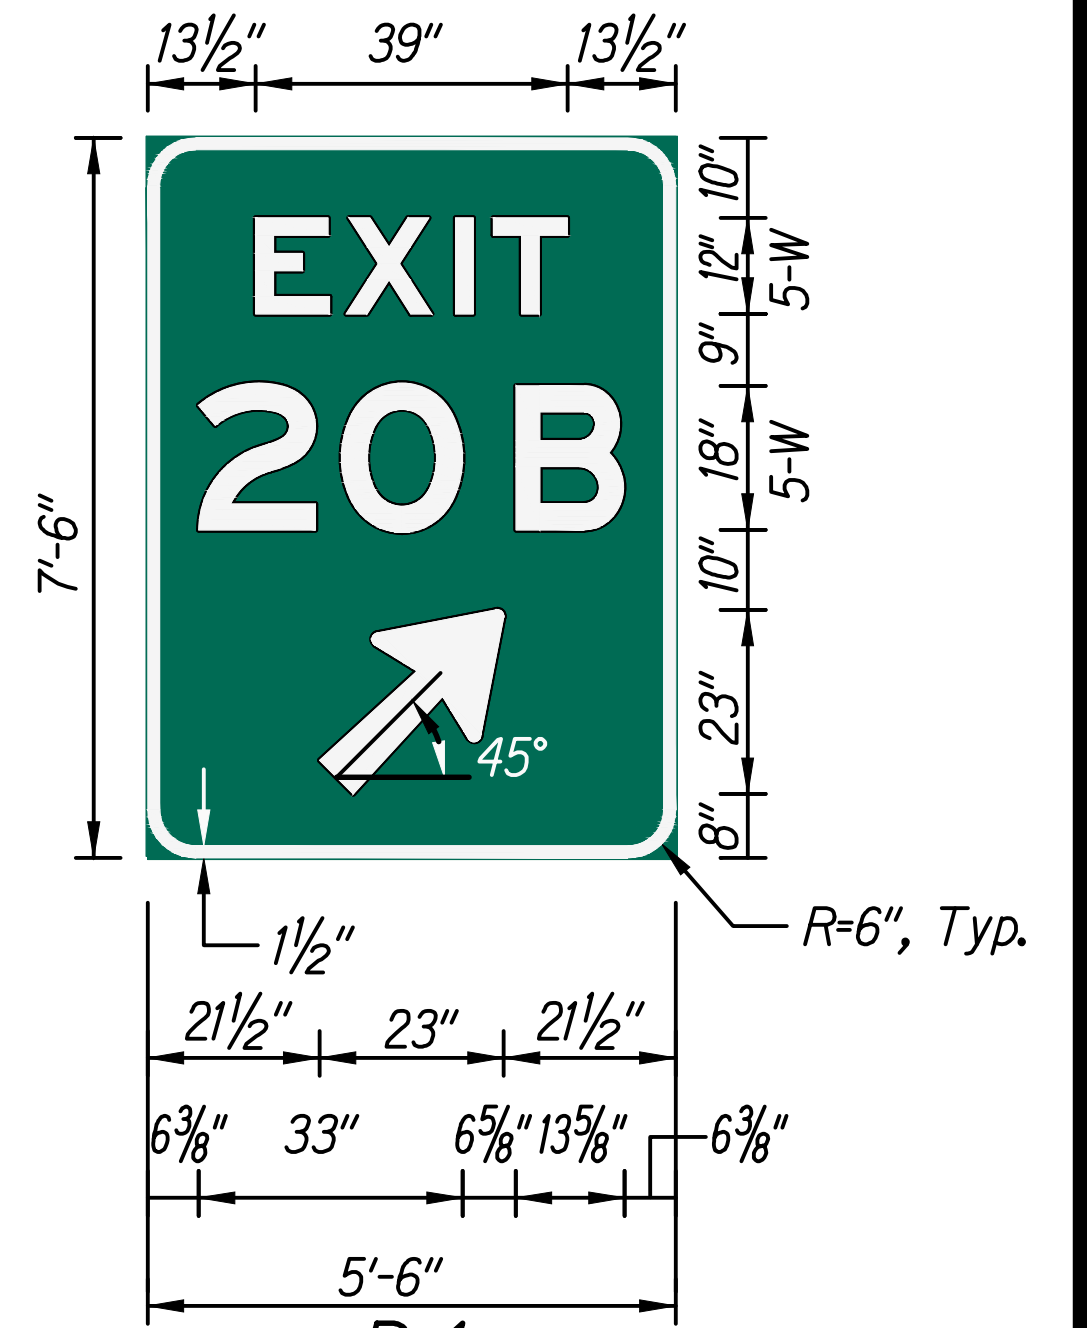

D-1  
Not to Scale

ORIGINAL PLAN	SURVEY PLOTTED BY	DATE
NOTE BOOK	DRAWN BY	
	DESIGNED BY	
	QUANTITIES BY	
	CHECKED BY	

**NOTE:**

All signs shall use Clearview Font 5-W or 5-W(R) as noted.


PAMELA K. UYEDA

LICENSED PROFESSIONAL ENGINEER

No. 10352-C

HAWAII, U.S.A.

THIS WORK WAS PREPARED BY ME OR UNDER MY SUPERVISION.



04/30/24

SIGNATURE

EXPIRATION DATE OF THE LICENSE

STATE OF HAWAII

DEPARTMENT OF TRANSPORTATION

HIGHWAYS DIVISION

**SIGN PANEL DETAILS**

INTERSTATE ROUTE H-1 AND H-201

DESTINATION SIGN UPGRADE/REPLACEMENT, PHASE 3

FAP NO. NH-0300(144)

Scale: None




Date: Sept. 2022

SHEET No. D-3 OF 5 SHEETS

26



FED. ROAD DIST. NO.	STATE	FEDERAL AID PROJ. NO.	FISCAL YEAR	SHEET NO.	TOTAL SHEETS
HAWAII	HAW.	NH-0300(144)	2023	27	175

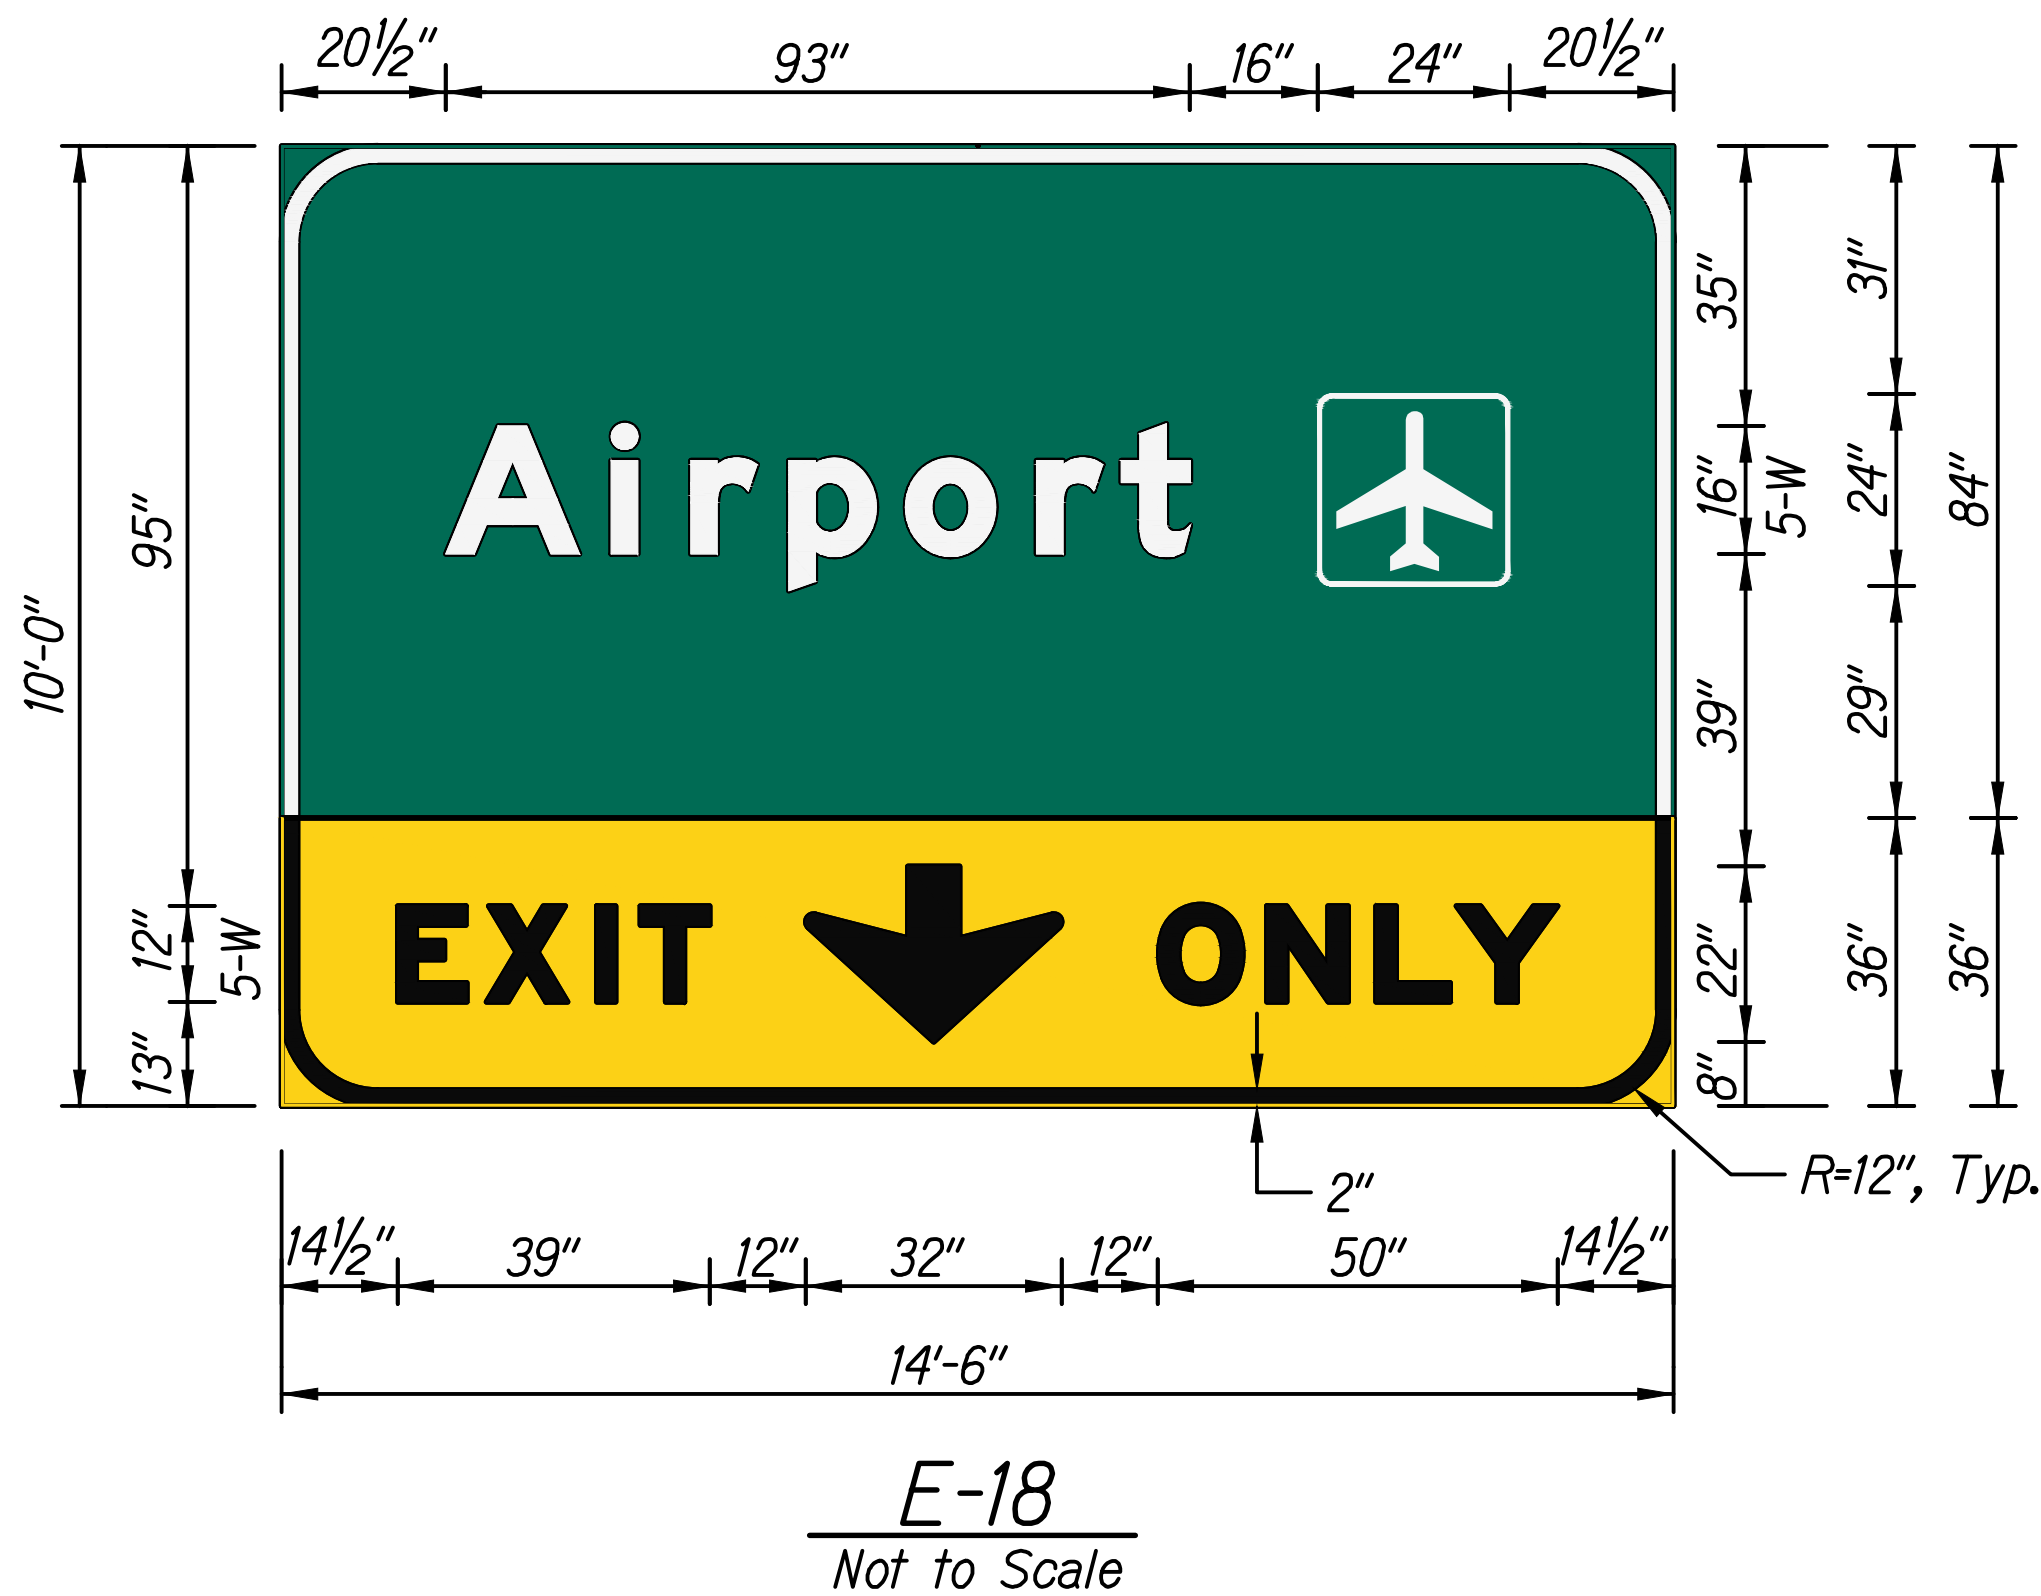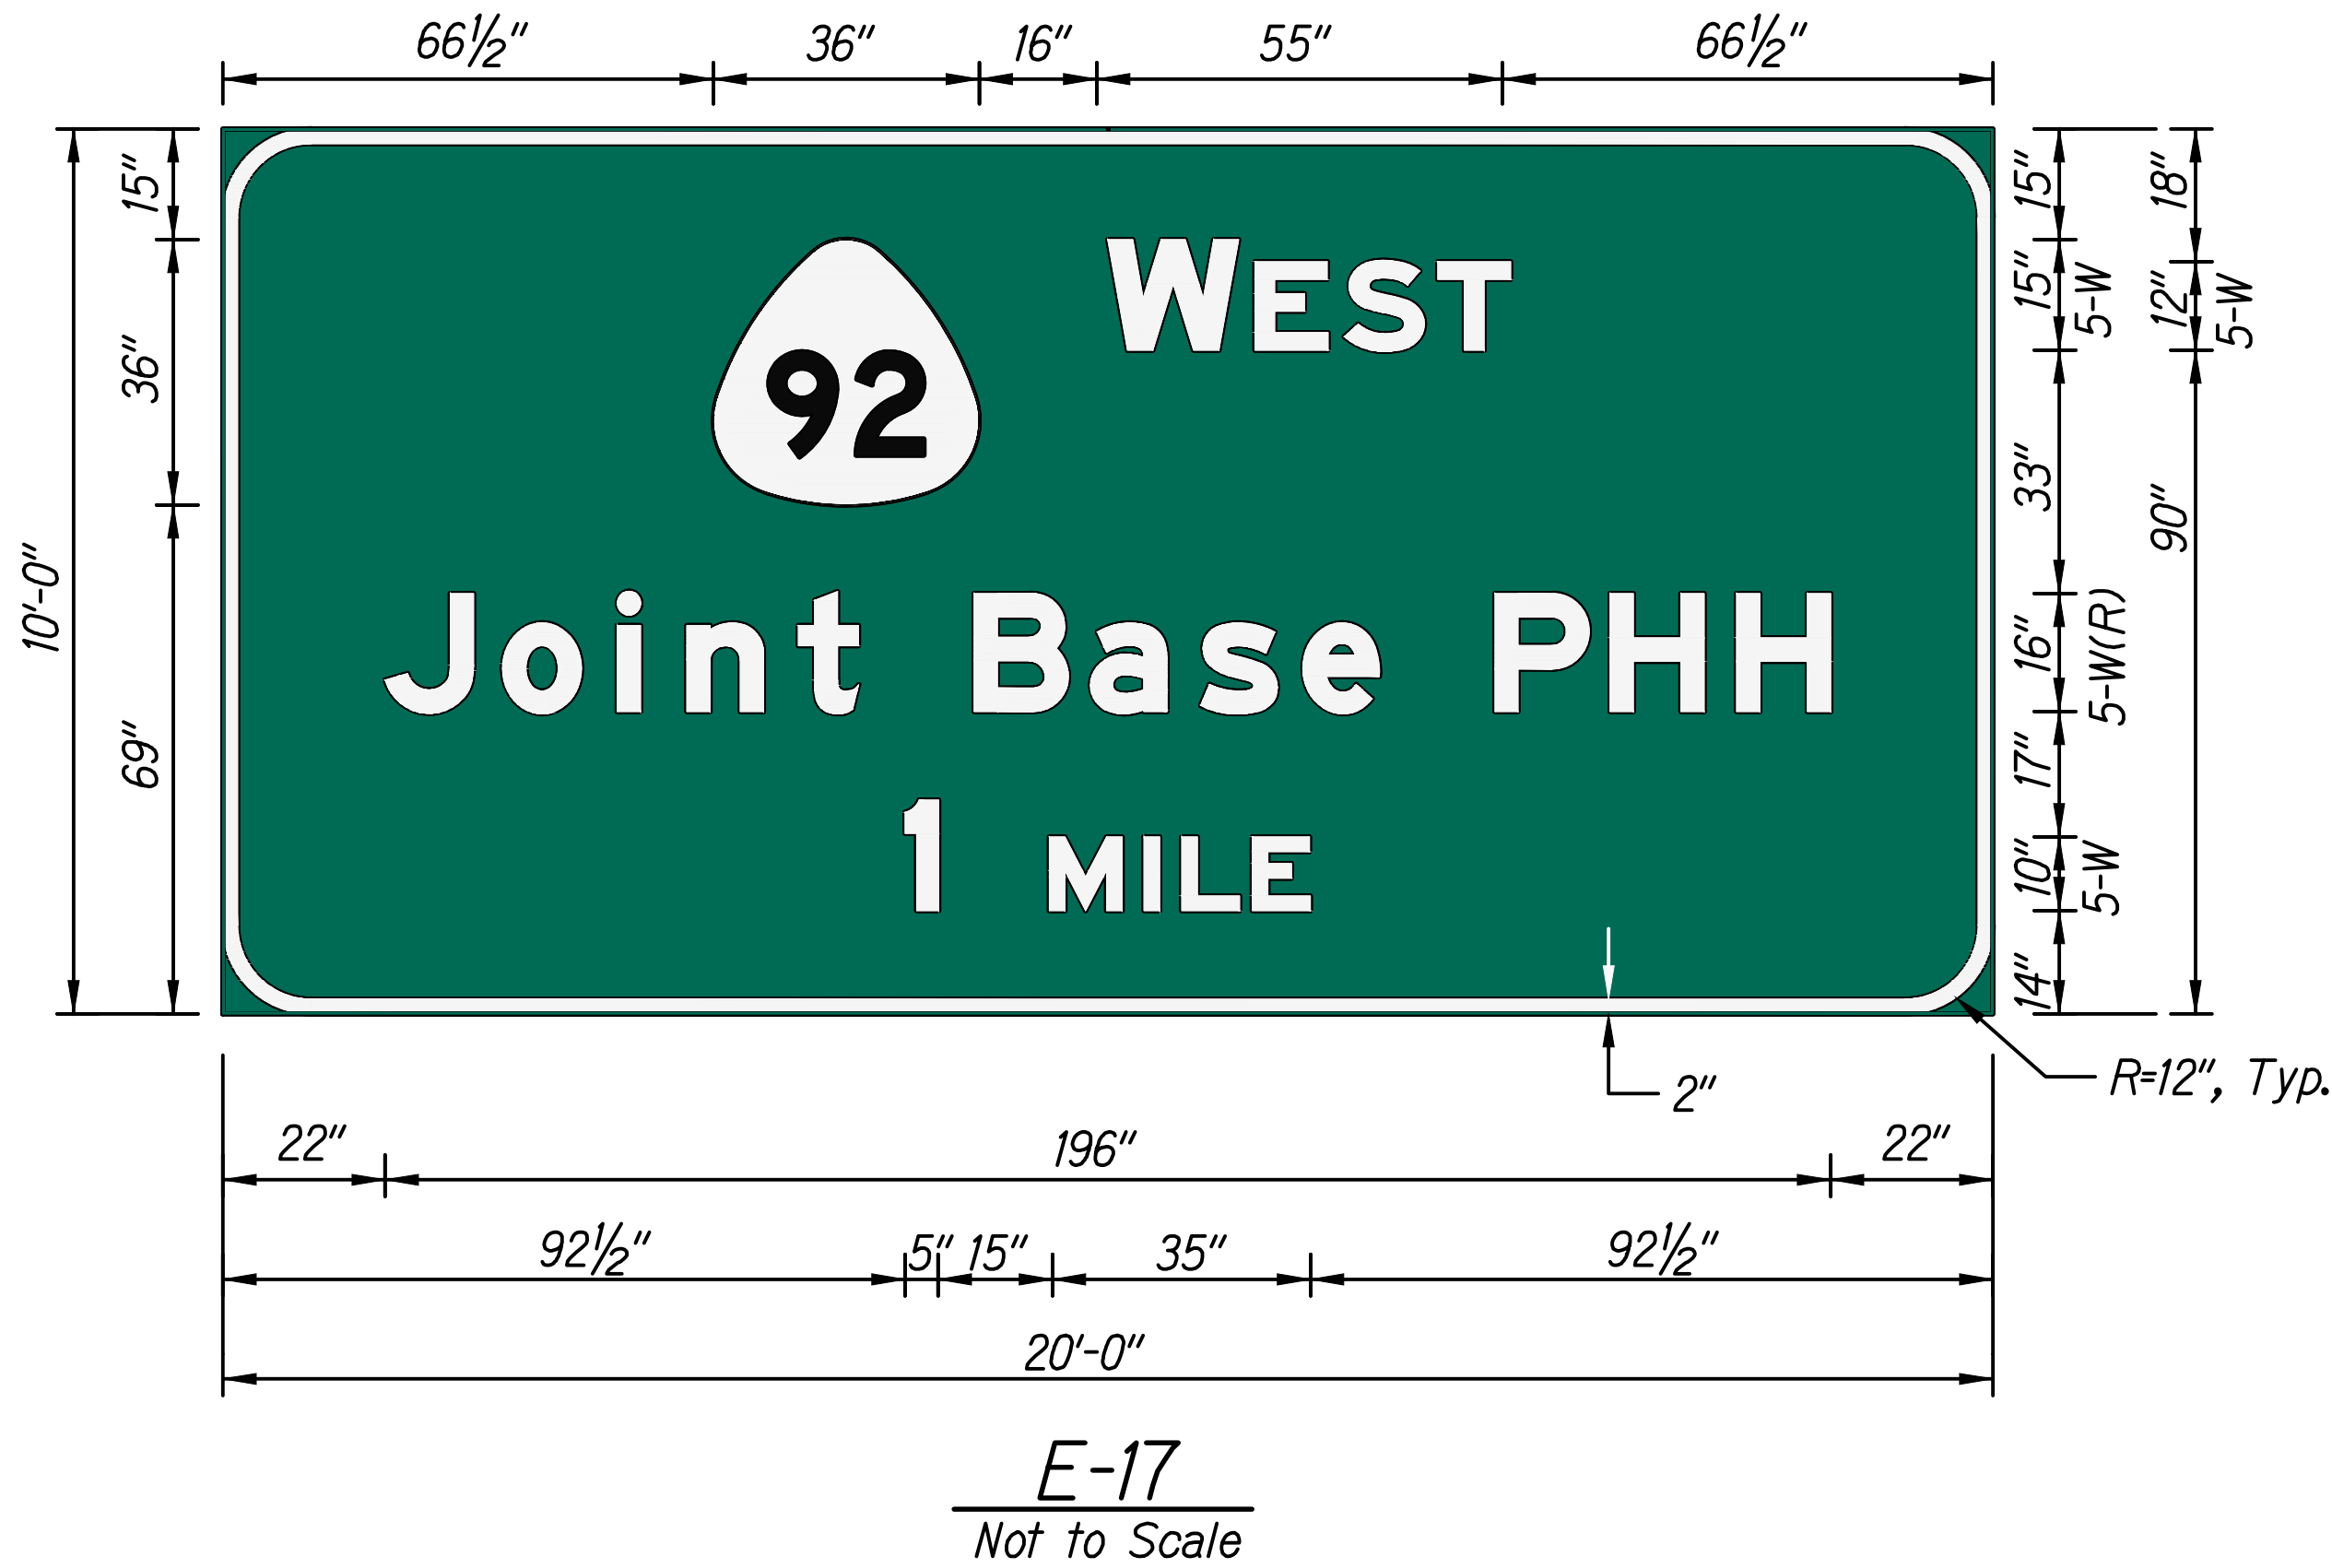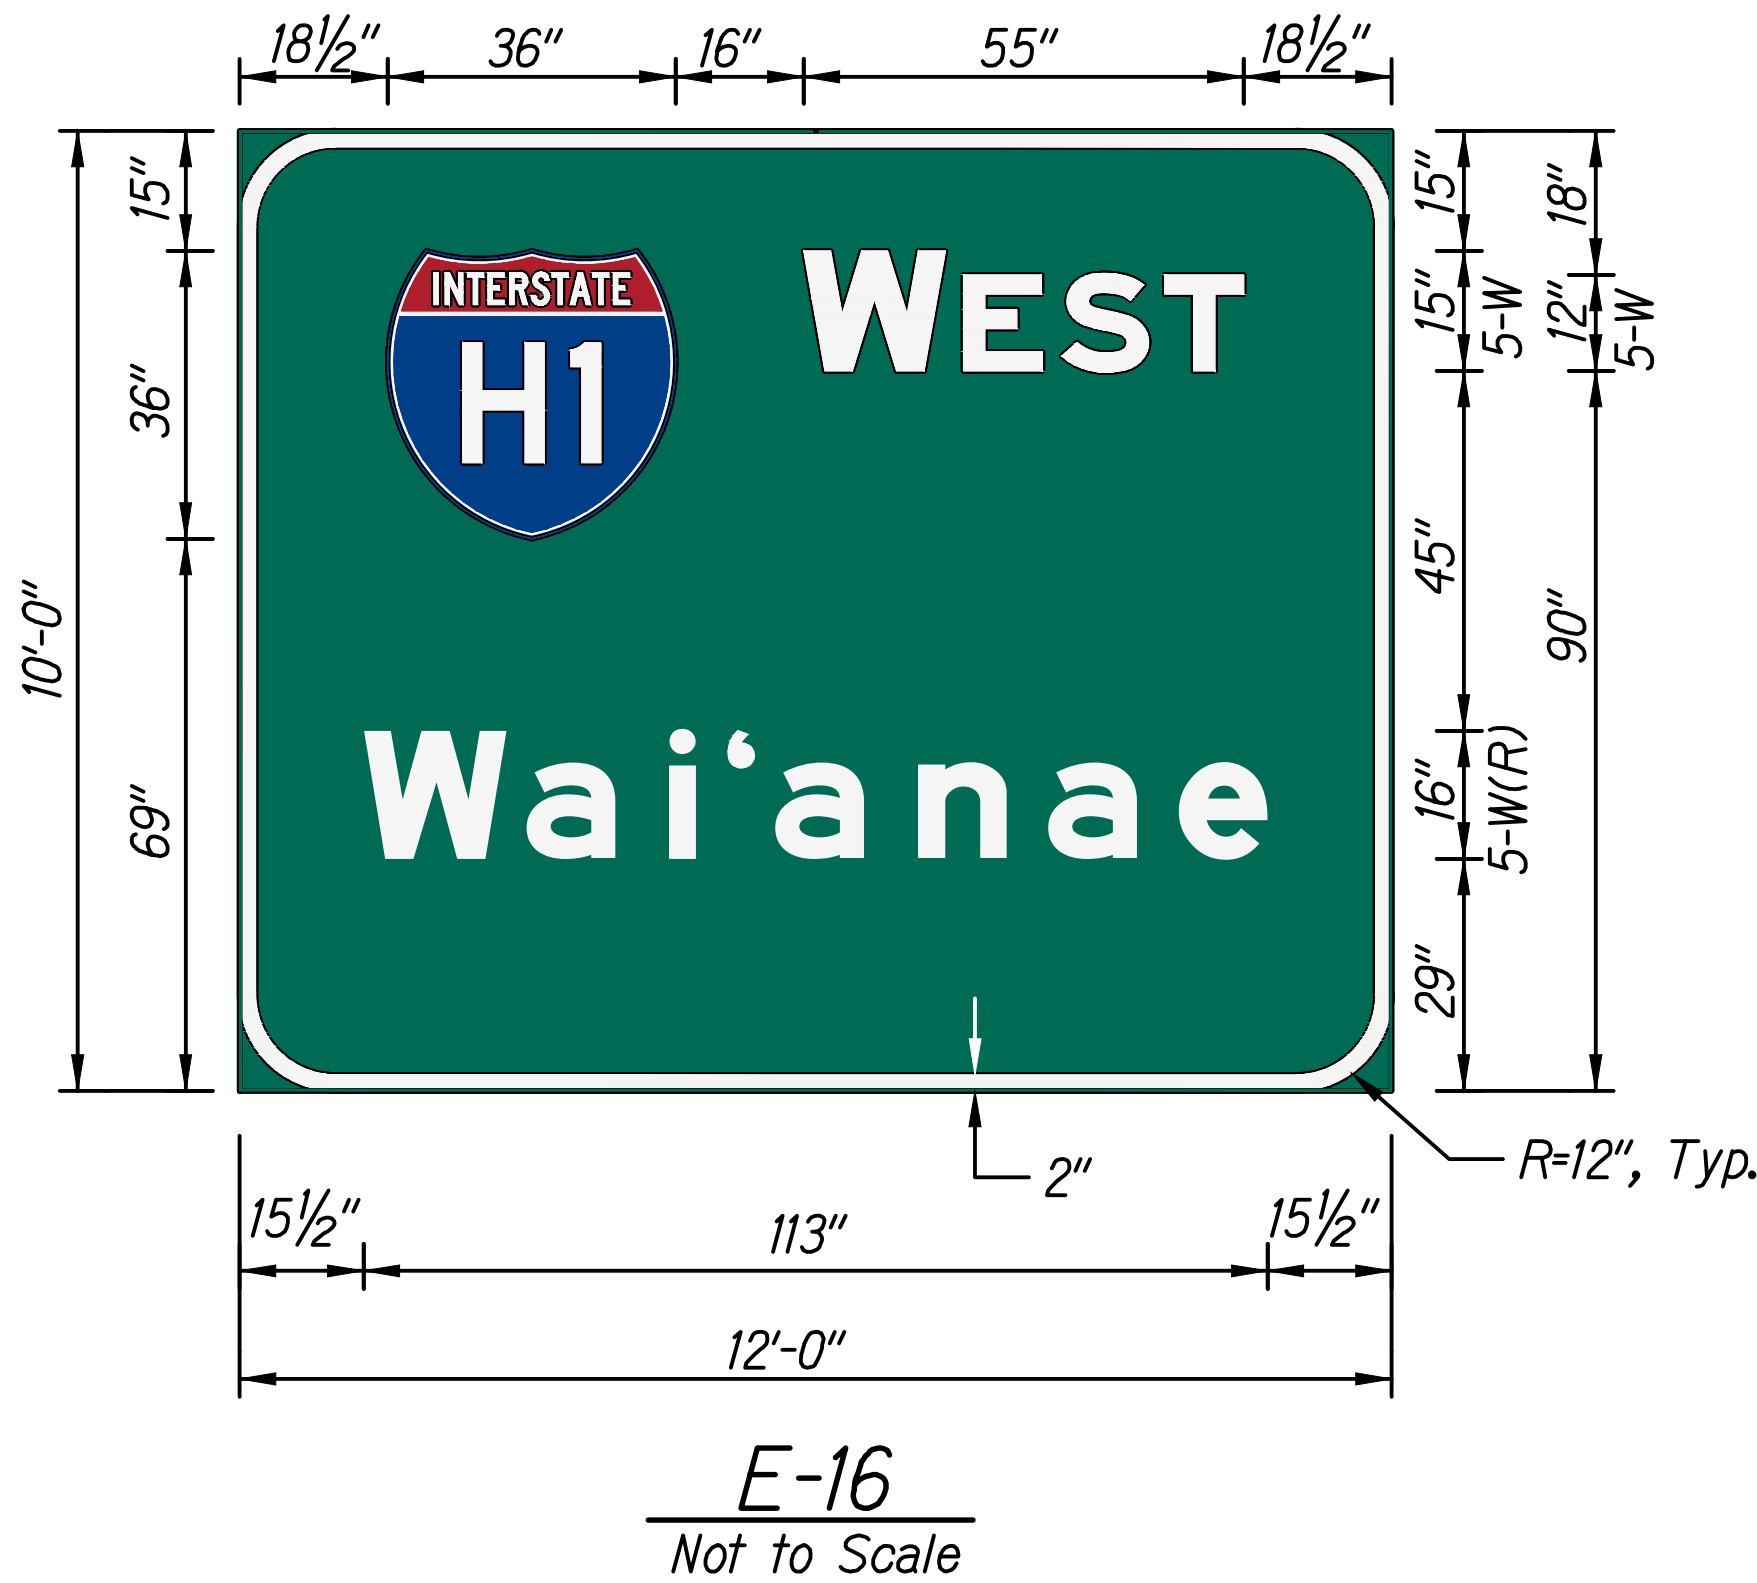

NOTE:  
All signs shall use Clearview Font 5-W  
or 5-W(R) as noted.

PAMELA K. UYEDA

LICENSED PROFESSIONAL ENGINEER

No. 10352-C

HAWAII, U.S.A.

THIS WORK WAS PREPARED BY ME OR UNDER MY SUPERVISION.

Paul K. Uyeda

SIGNATURE

04/30/24

EXPIRATION DATE OF THE LICENSE

STATE OF HAWAII

DEPARTMENT OF TRANSPORTATION

HIGHWAYS DIVISION

SIGN PANEL DETAILS

INTERSTATE ROUTE H-1 AND H-201

DESTINATION SIGN UPGRADE/REPLACEMENT, PHASE 3

FAP NO. NH-0300(144)


Scale: None

Date: Sept. 2022


SHEET No. D-4 OF 5 SHEETS

27

FED. ROAD DIST. NO.	STATE	FEDERAL AID PROJ. NO.	FISCAL YEAR	SHEET NO.	TOTAL SHEETS
HAWAII	HAW.	NH-0300(144)	2023	28	175

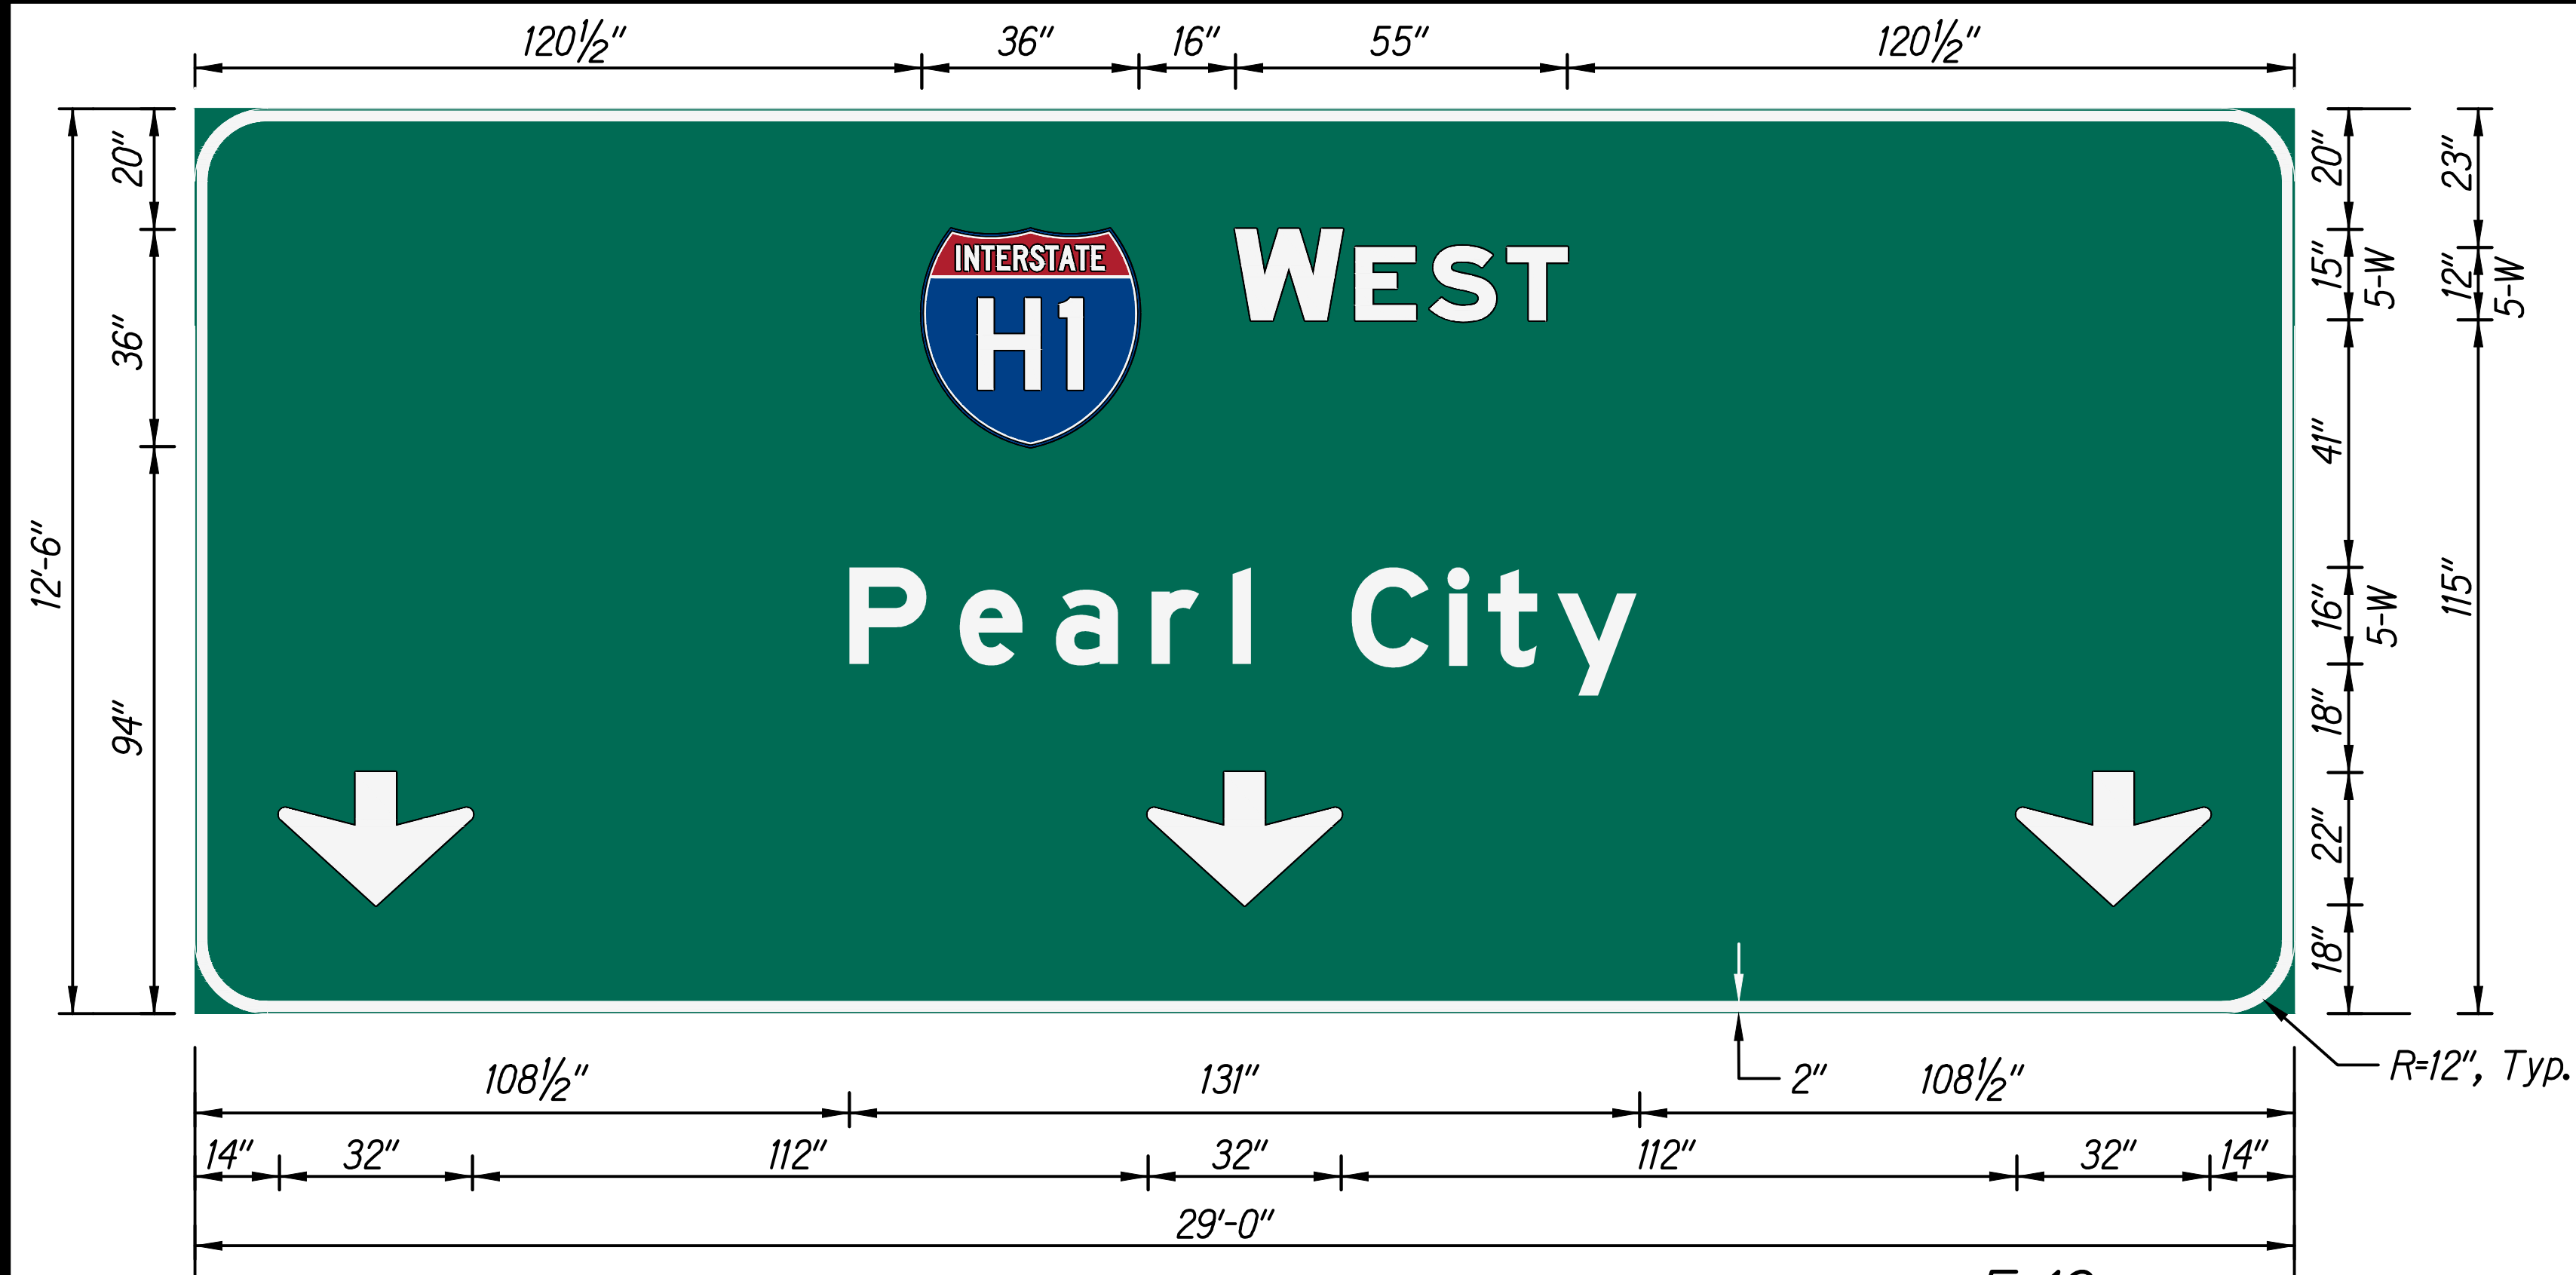

E-19  
Not to Scale

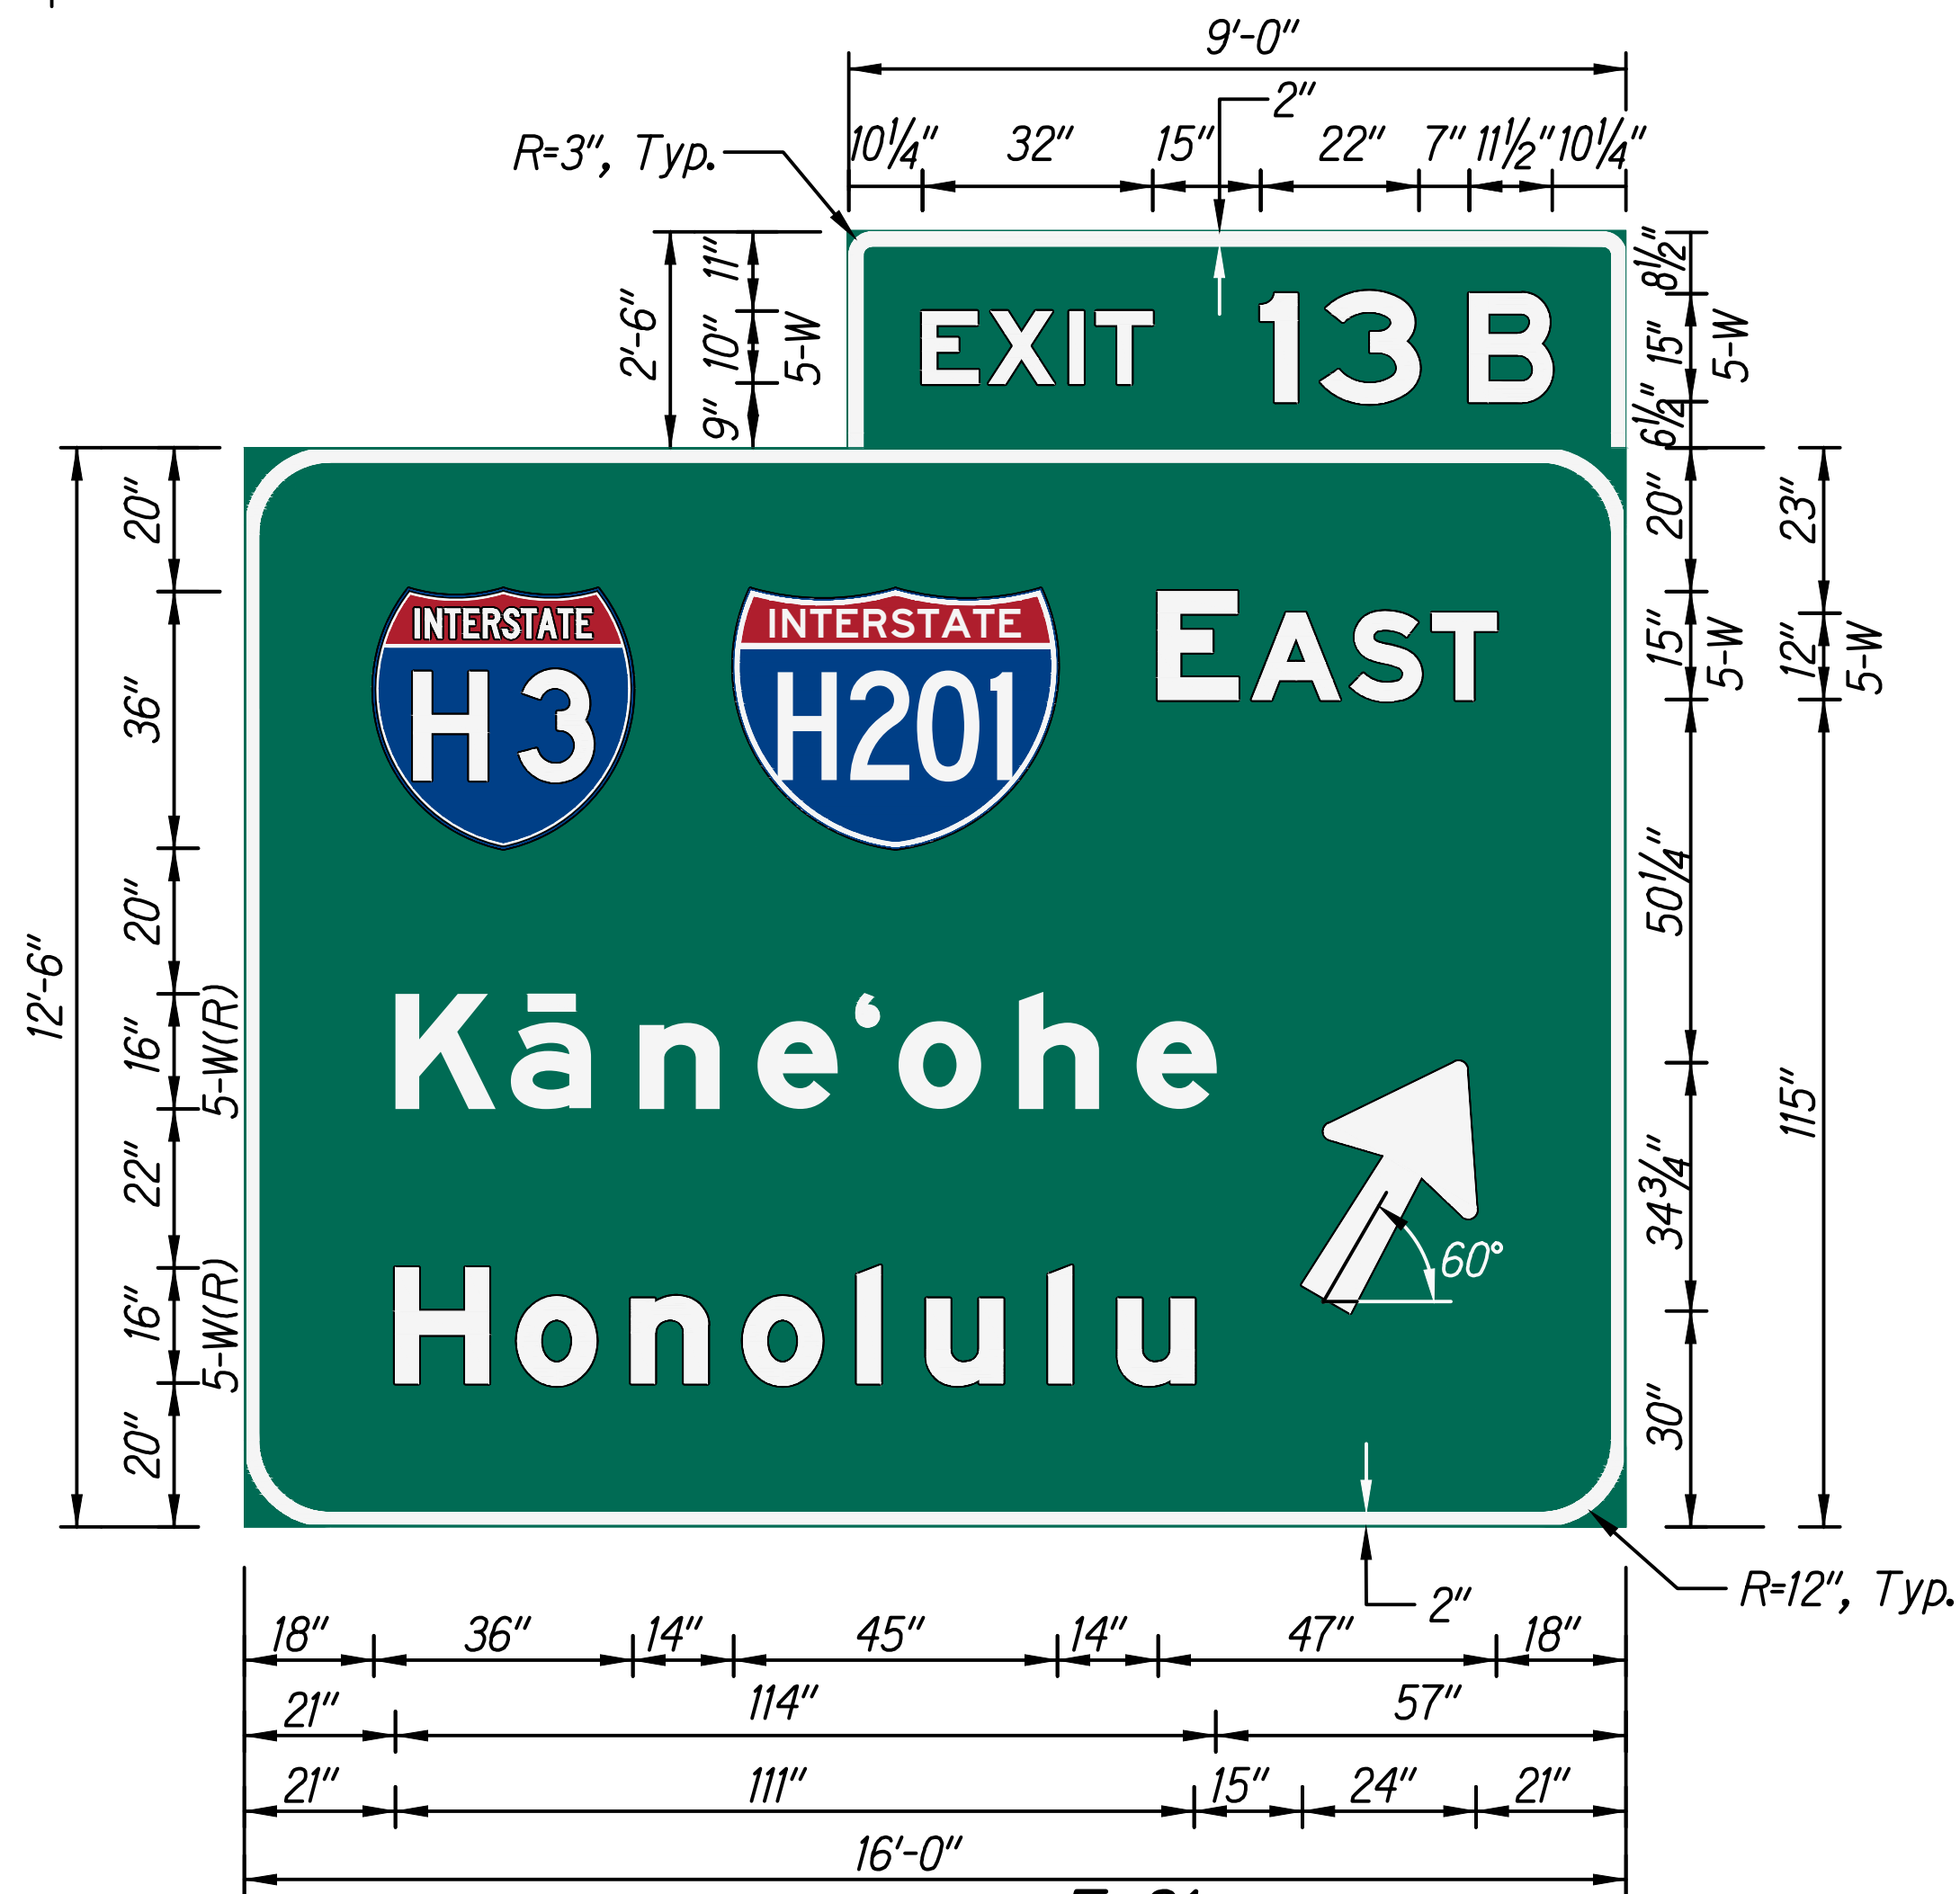

E-21  
Not to Scale

NOTE:  
All signs shall use Clearview Font 5-W  
or 5-W(R) as noted.



E-20  
Not to Scale

SURVEY PLOTTED BY	DATE
DRAWN BY	
DESIGNED BY	
QUANTITIES BY	
CHECKED BY	
IN CHARGE	

PAMELA K. UYEDA

LICENSED PROFESSIONAL ENGINEER

No. 10352-C

HAWAII, U.S.A.

THIS WORK WAS PREPARED BY ME OR UNDER MY SUPERVISION.

P. K. Uyeda

SIGNATURE

04/30/24

EXPIRATION DATE OF THE LICENSE

STATE OF HAWAII

DEPARTMENT OF TRANSPORTATION

HIGHWAYS DIVISION

SIGN PANEL DETAILS

INTERSTATE ROUTE H-1 AND H-201

DESTINATION SIGN UPGRADE/REPLACEMENT, PHASE 3

FAP NO. NH-0300(144)

Scale: None

Date: Sept. 2022

SHEET No. D-5 OF 5 SHEETS

28