




FED. ROAD DIST. NO.	STATE	FED. AID PROJ. NO.	FISCAL YEAR	SHEET NO.	TOTAL SHEETS
HAWAII	HAW.	STP-0300(66)	1998	51	61

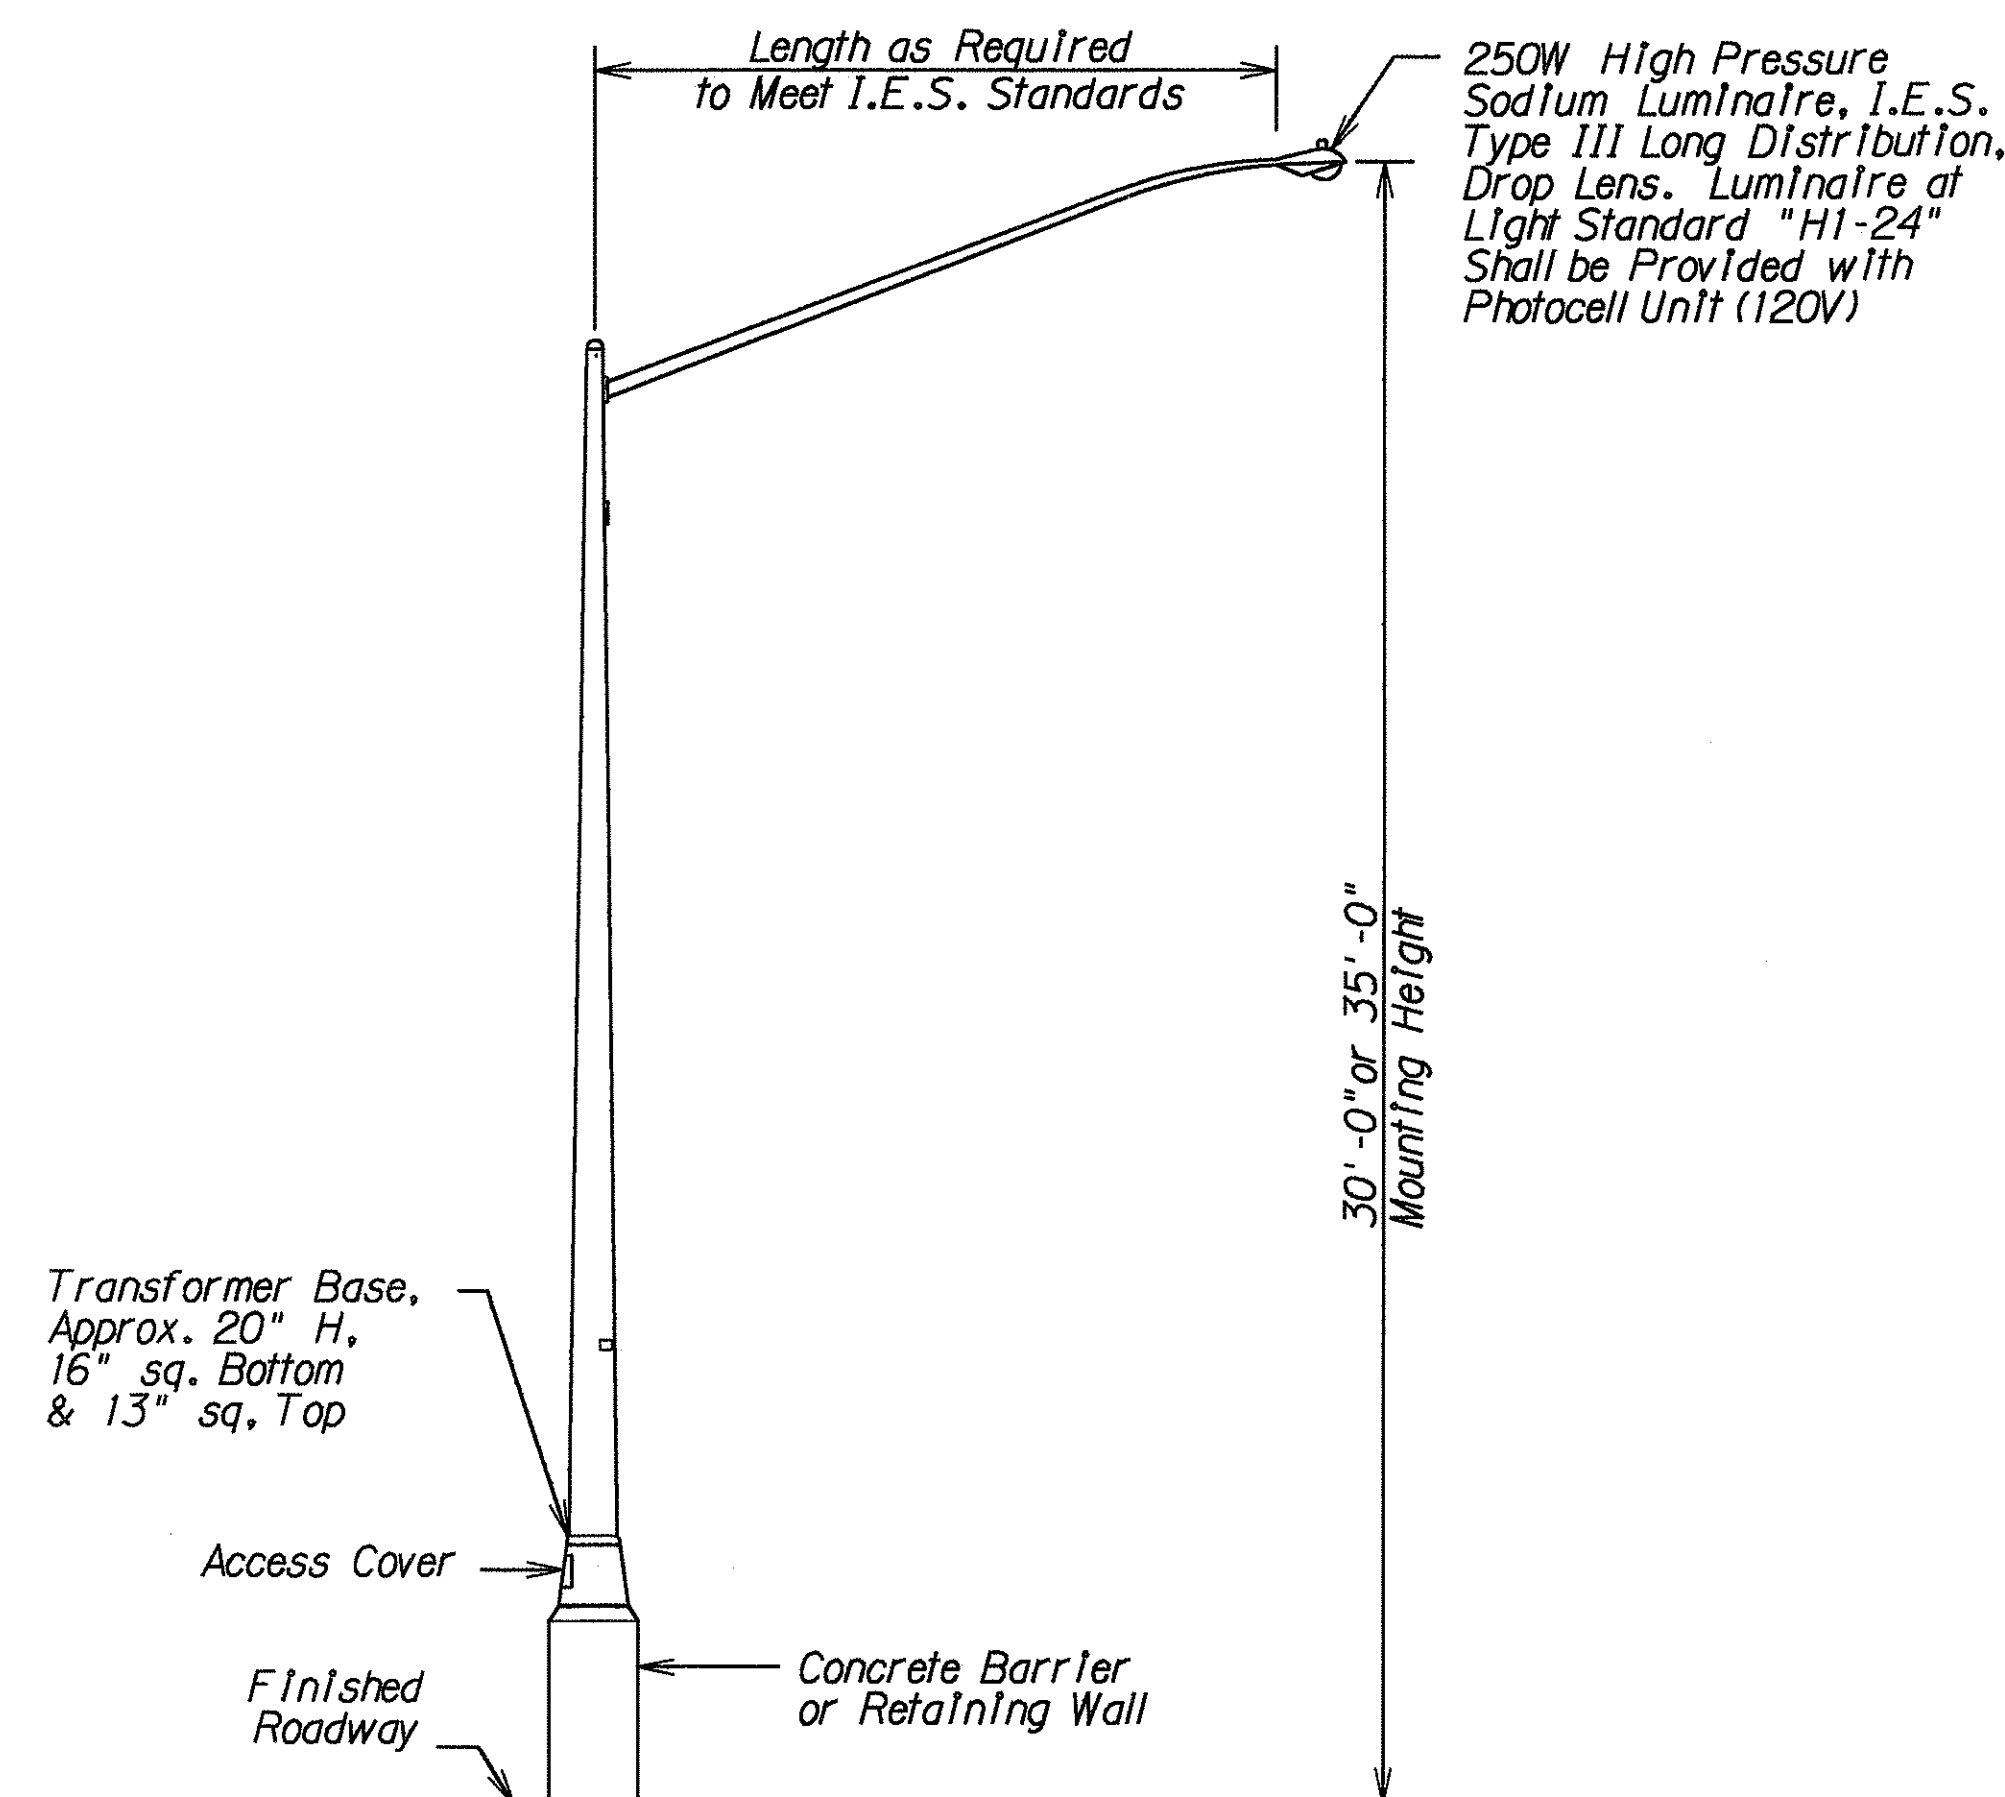

LOCATED ON CONCRETE BARRIER OR RETAINING WALL
Not to Scale

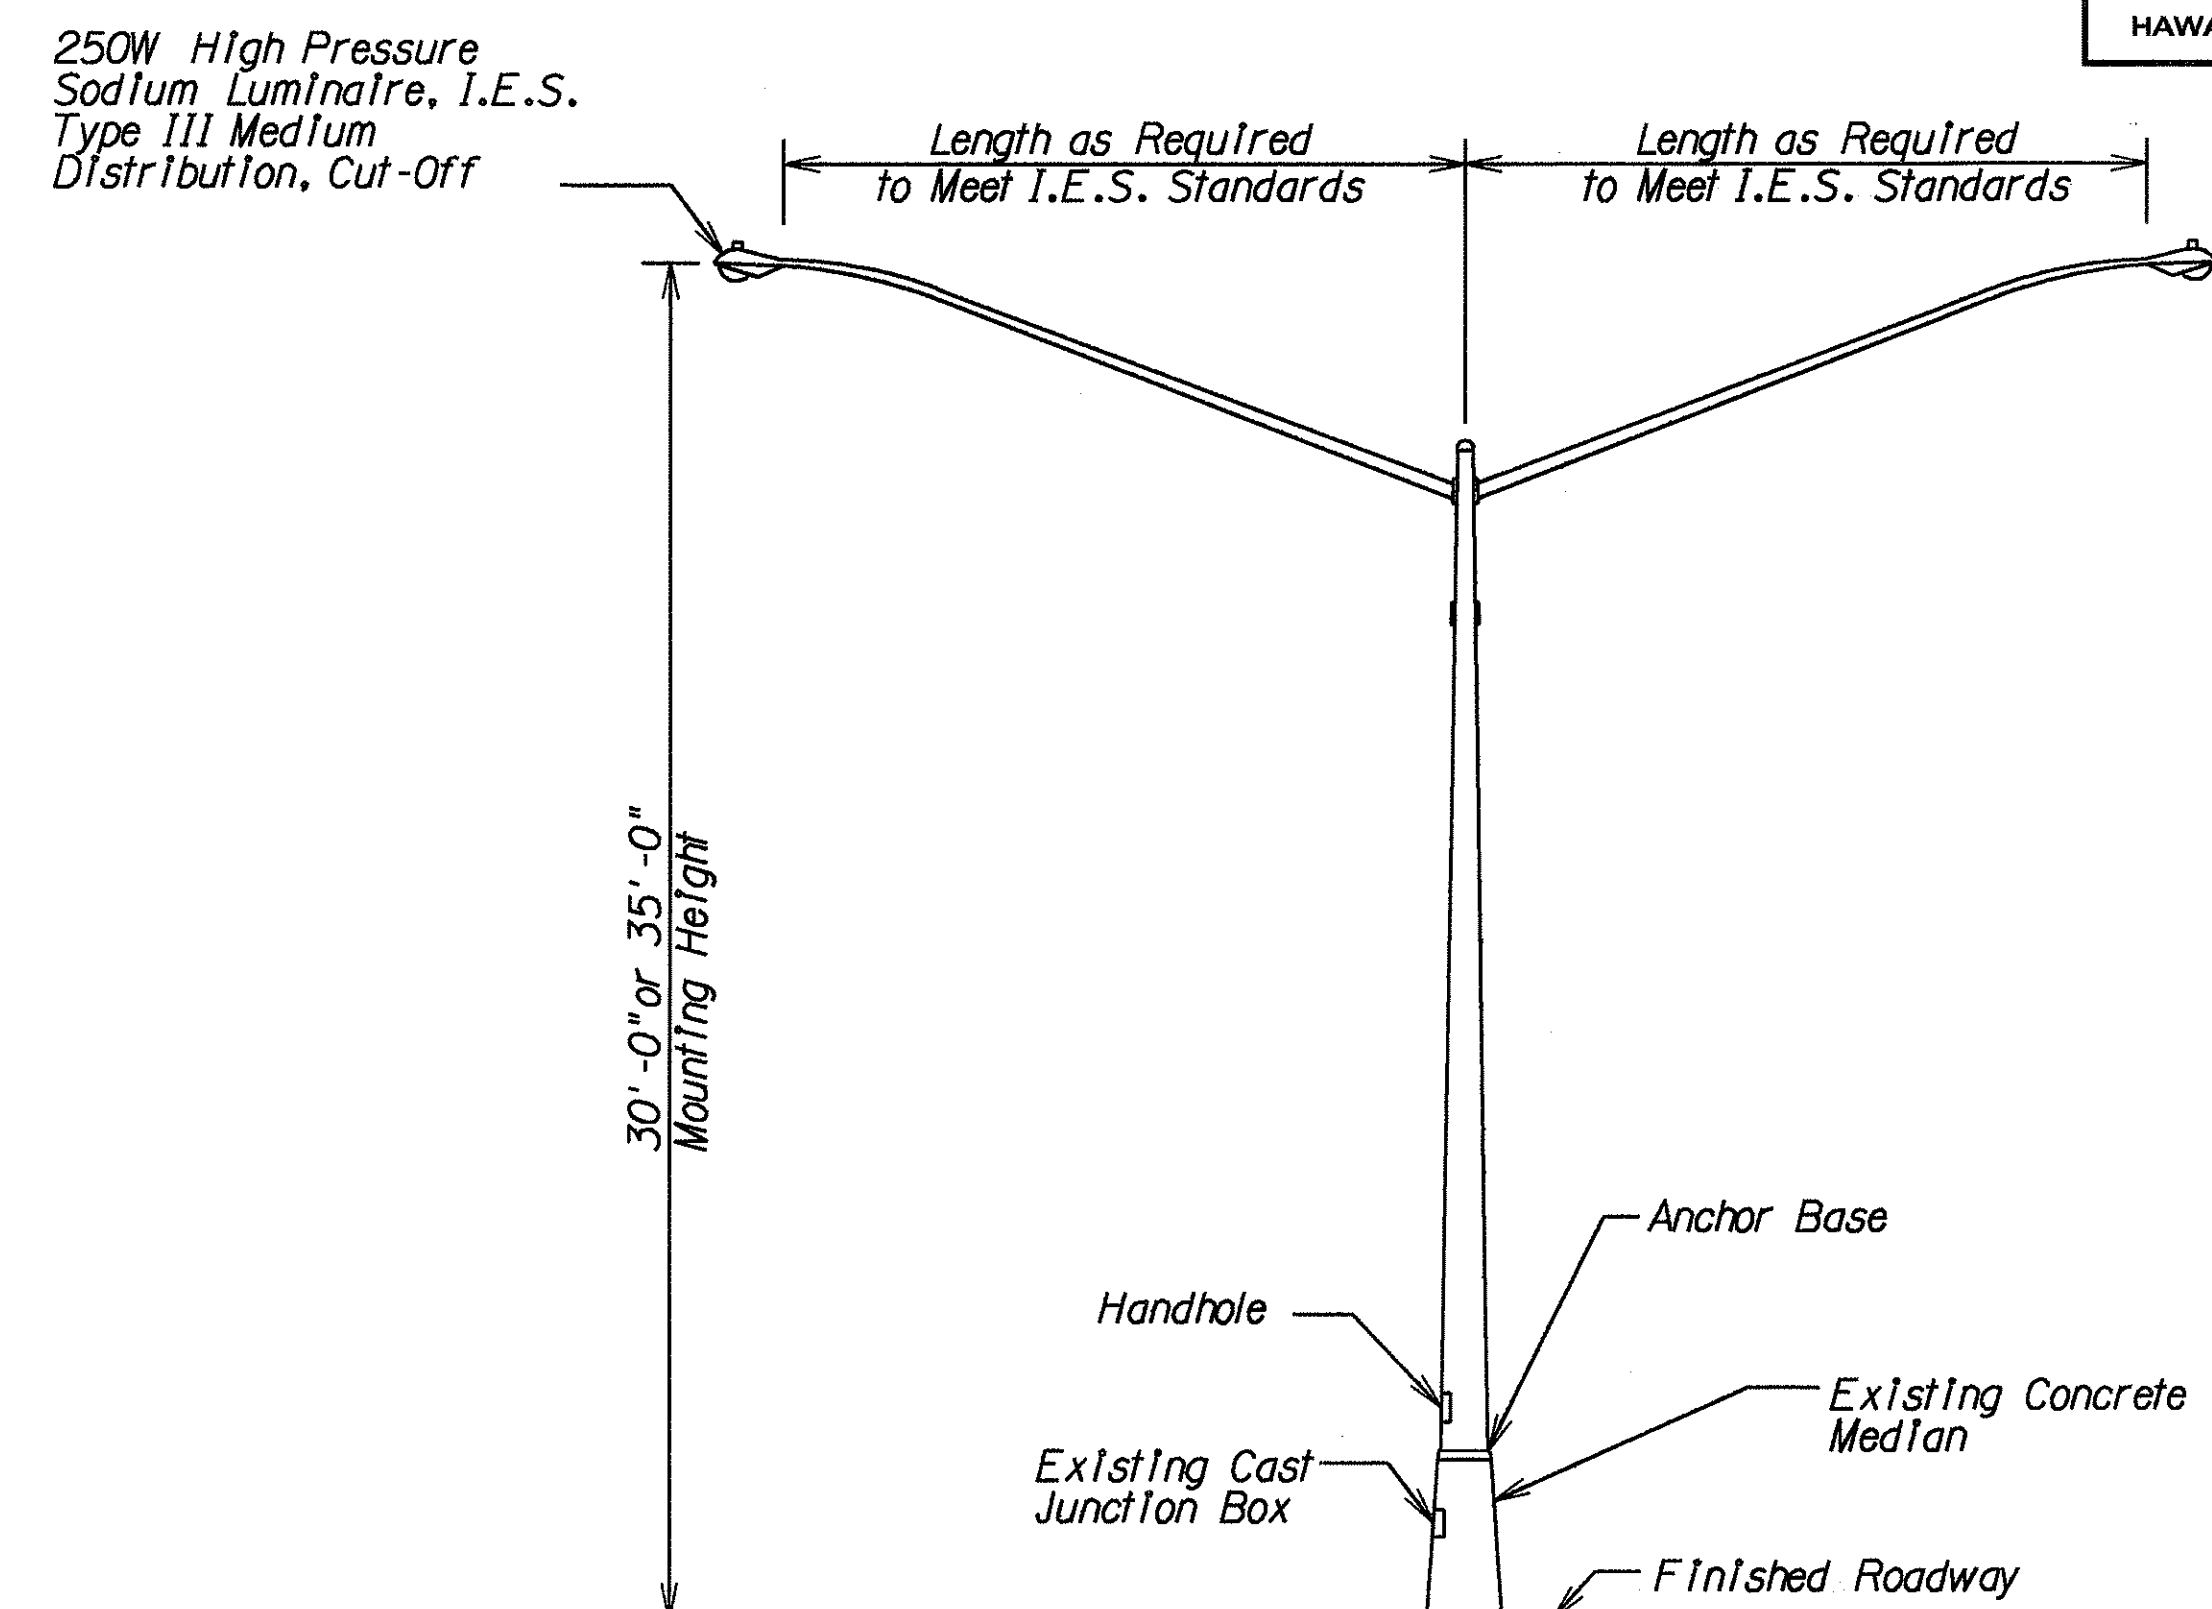

LOCATED ON EXISTING CONCRETE MEDIAN
Not to Scale

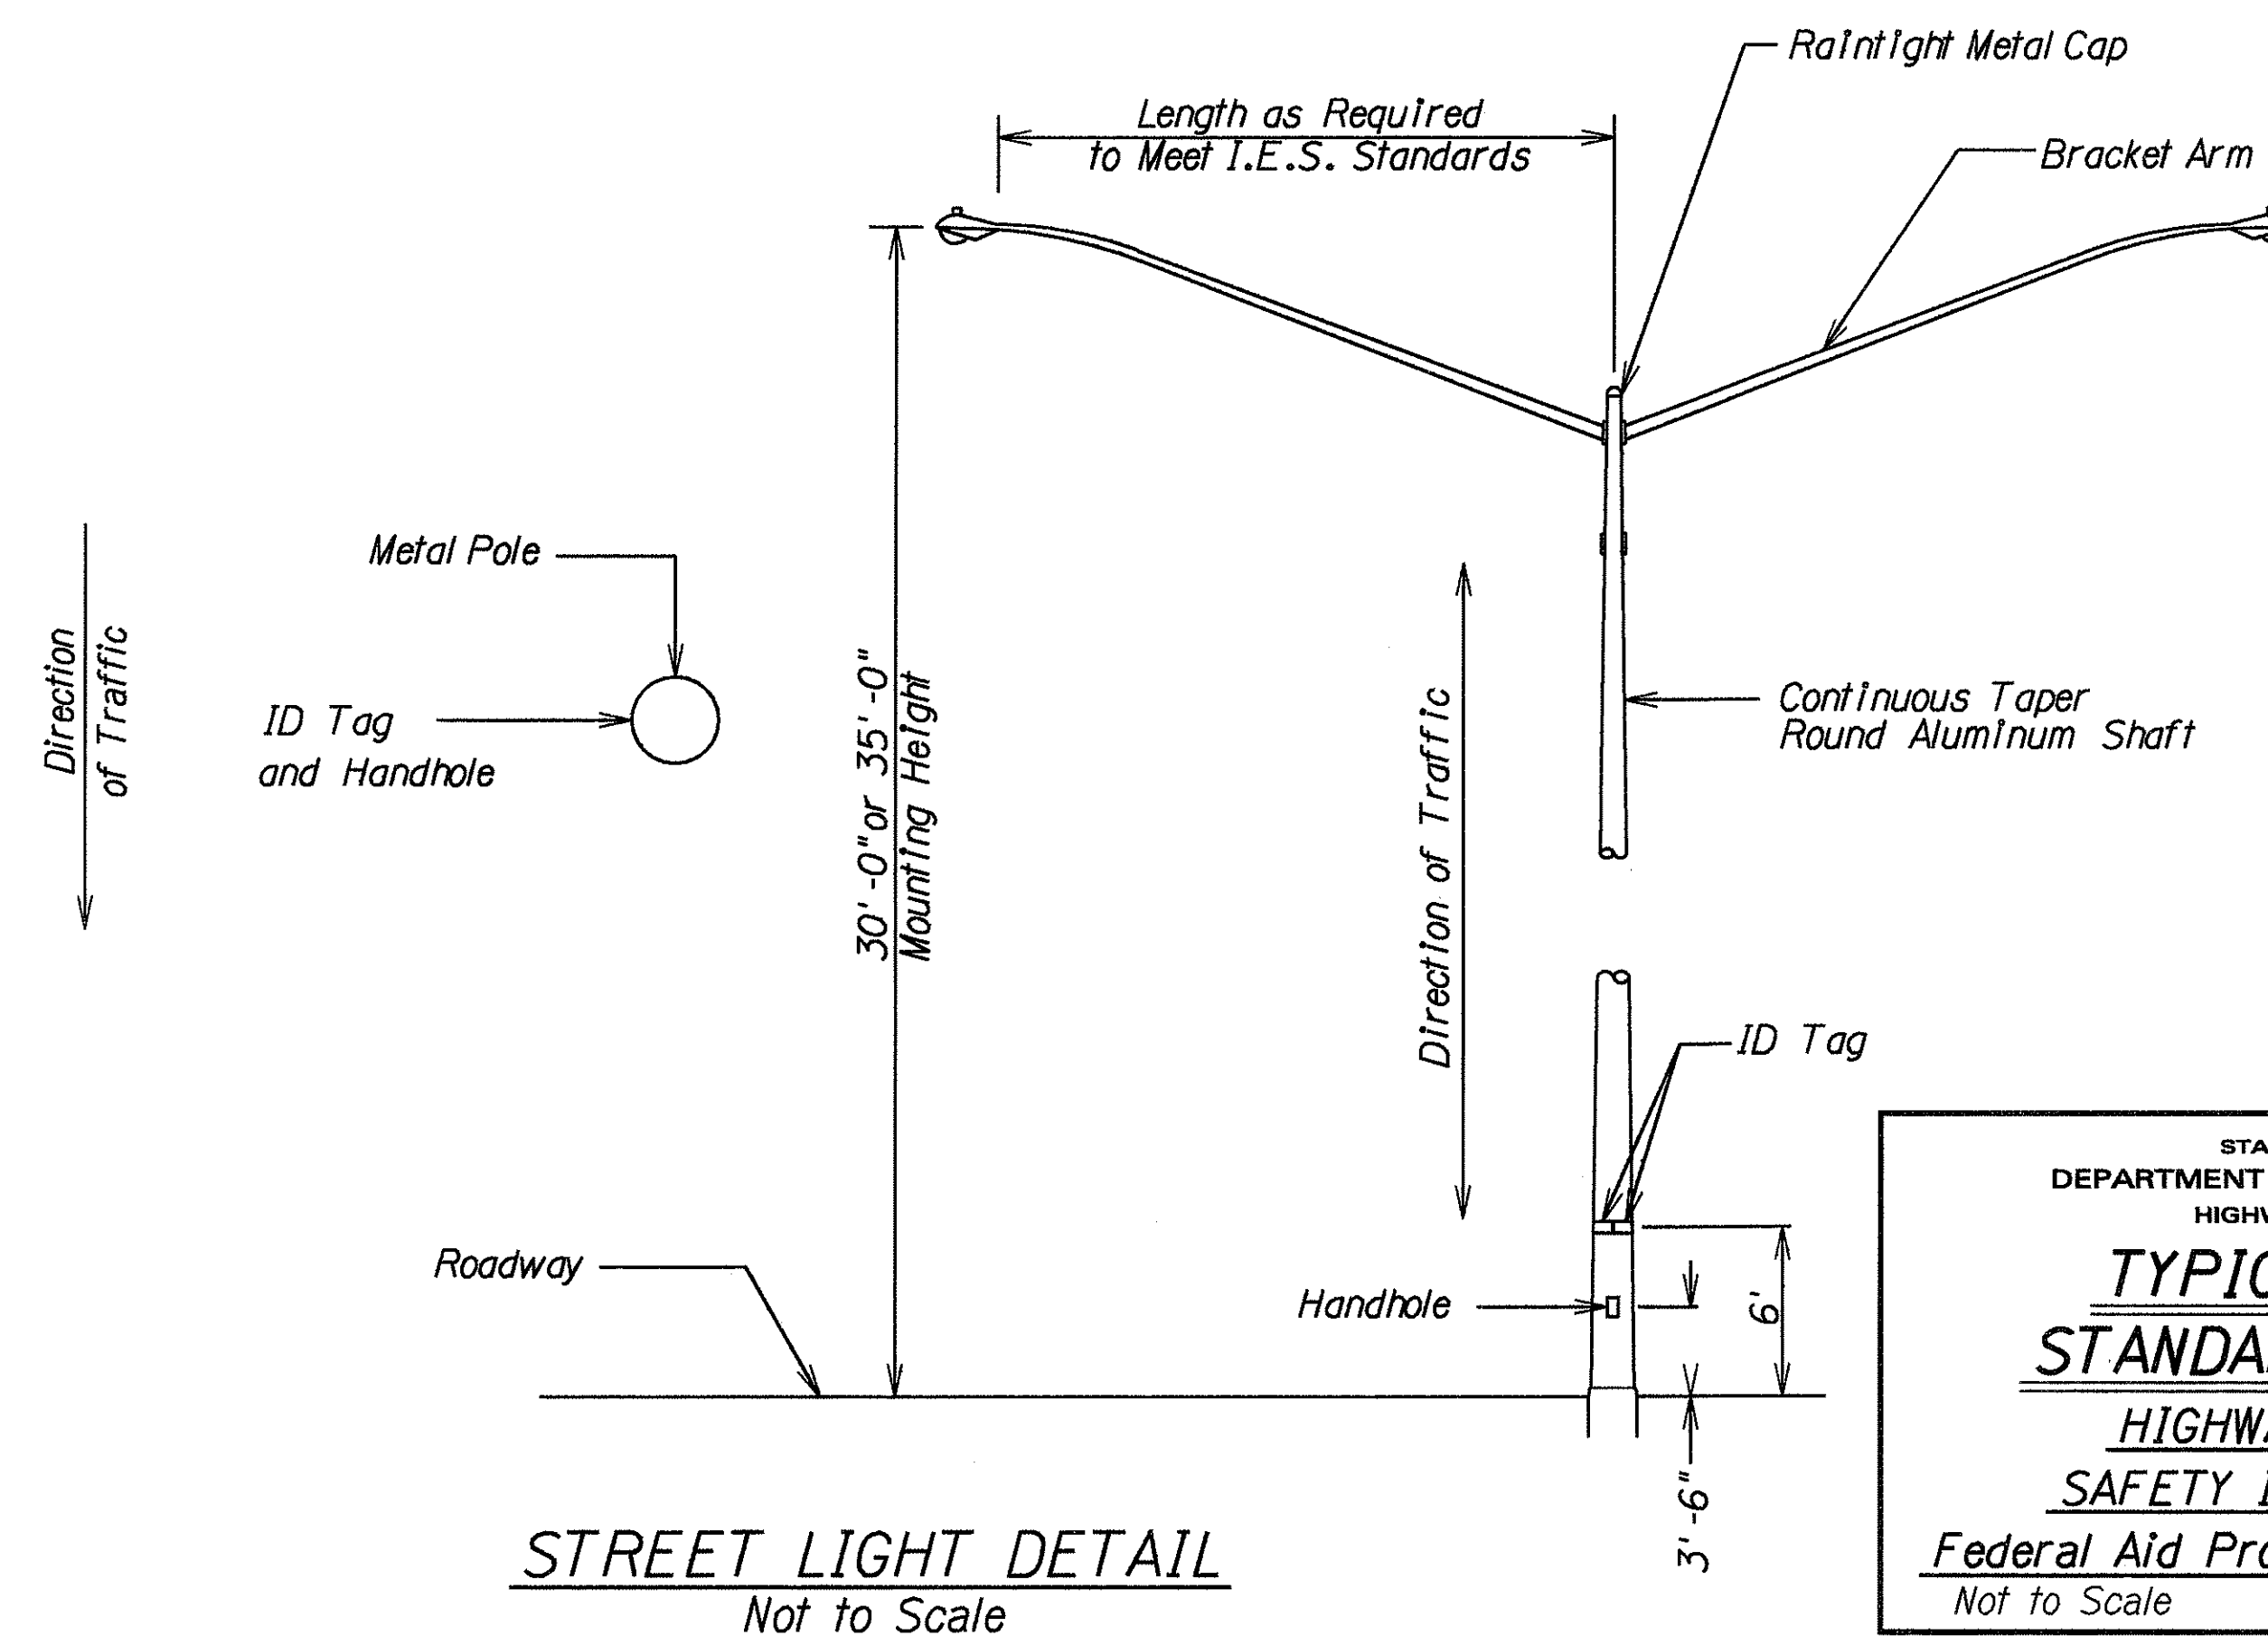

STREET LIGHT DETAIL
Not to Scale

STATE OF HAWAII
DEPARTMENT OF TRANSPORTATION
HIGHWAYS DIVISION



TYPICAL LIGHT STANDARD DETAILS
HIGHWAY LIGHTING
SAFETY IMPROVEMENTS

Federal Aid Project No. STP-0300(66)
Date: Apr., 1998


SHEET No. 1 OF 2 SHEETS

ORIGINAL PLAN	SURVEY PLOTTED BY	DATE
	DRAWN BY	3/19/98
	TRACED BY	
	NOTED BY	
	QUANTITIES BY	
	CHECKED BY	



FED. ROAD DIST. NO.	STATE	FED. AID PROJ. NO.	FISCAL YEAR	SHEET NO.	TOTAL SHEETS
HAWAII	HAW.	STP-0300(66)	1998	52	61

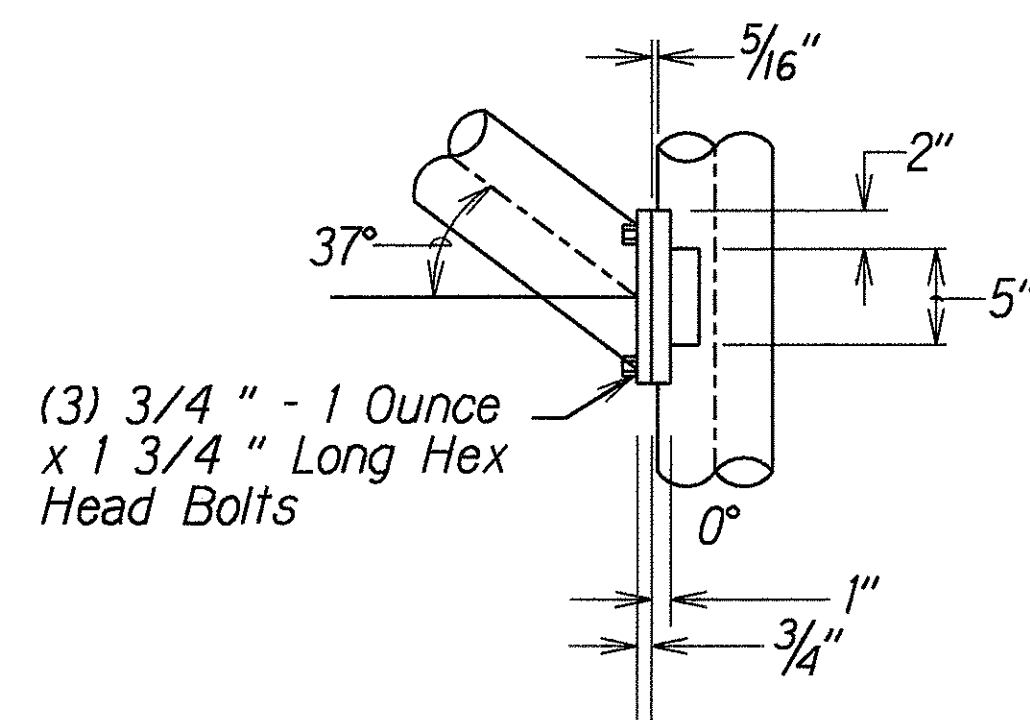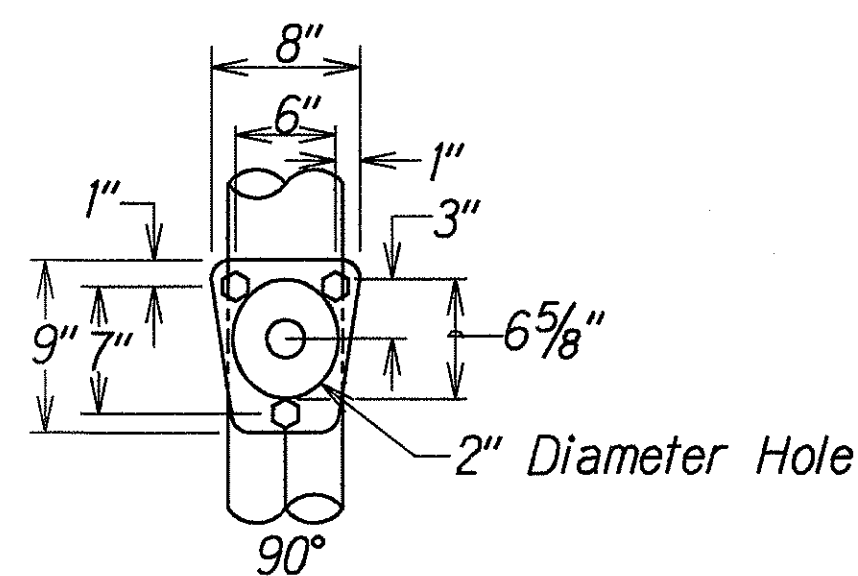


LUMINAIRE BRACKET ARM CONNECTION DETAIL

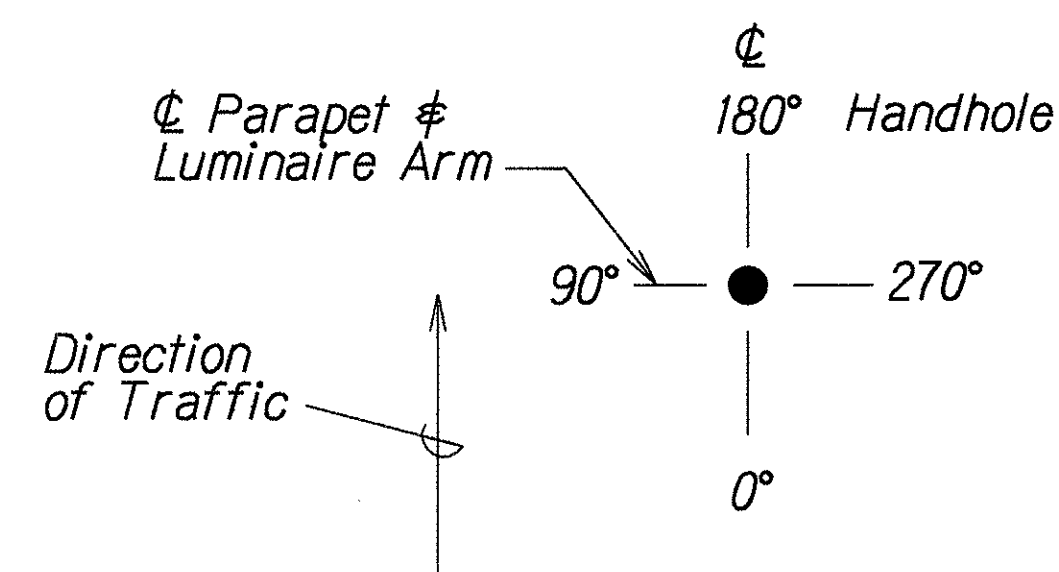

TOP VIEW ORIENTATION

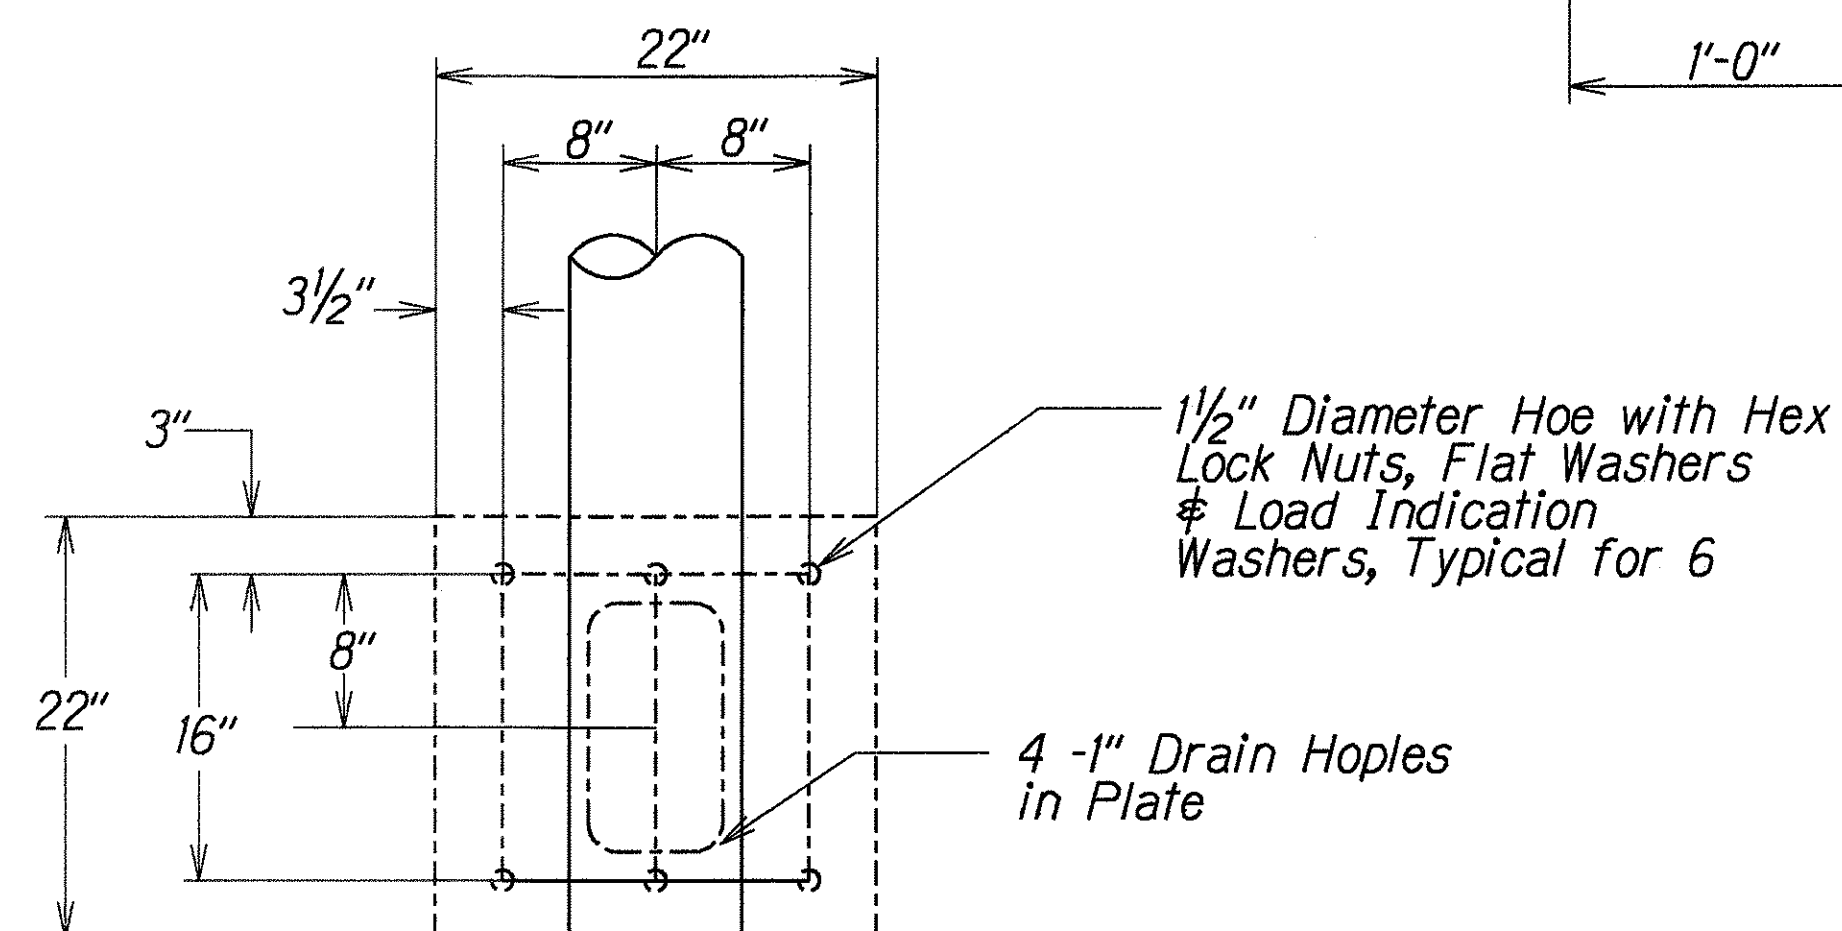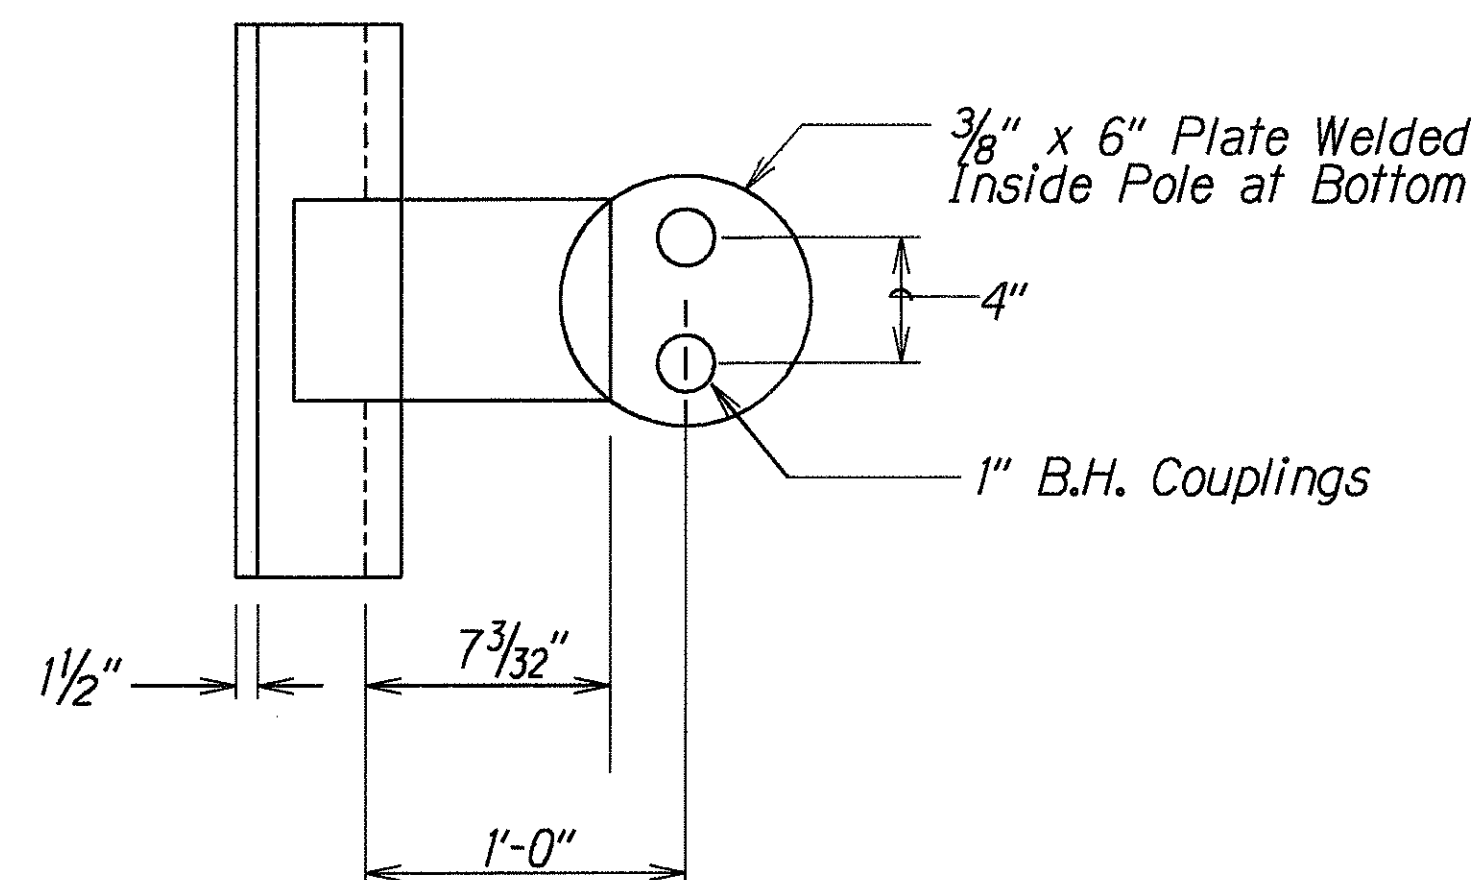


PARAPET DETAIL

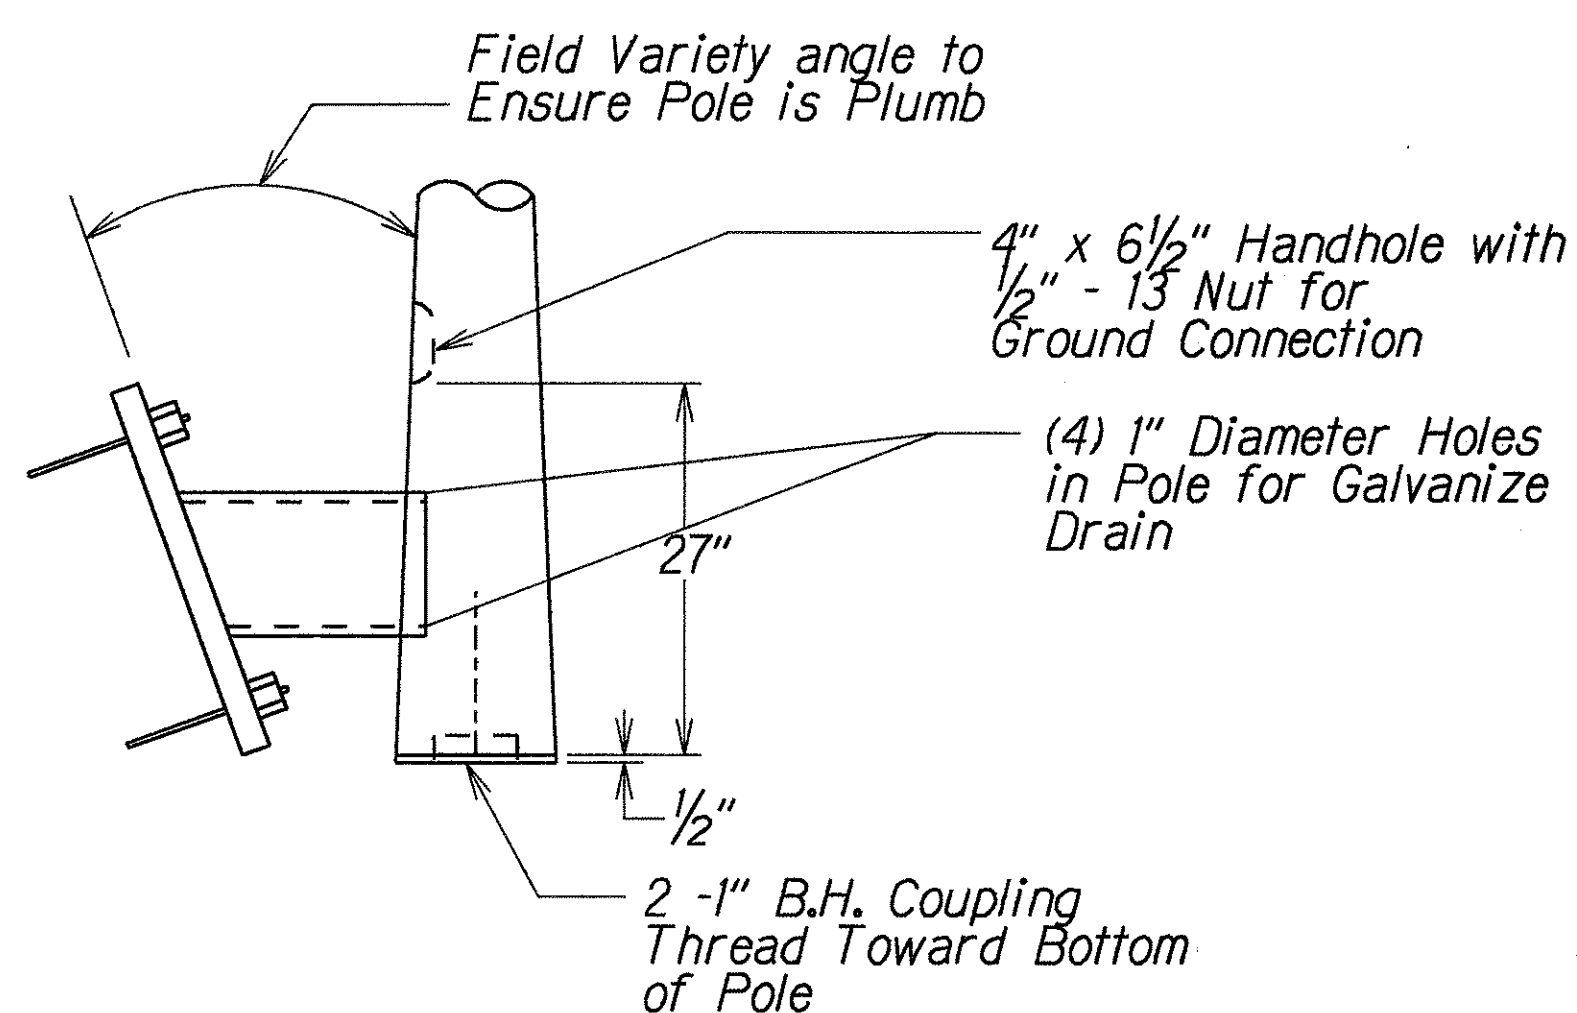

TYPICAL LIGHT STANDARD DETAIL AT CONCRETE PARAPET

Not to Scale

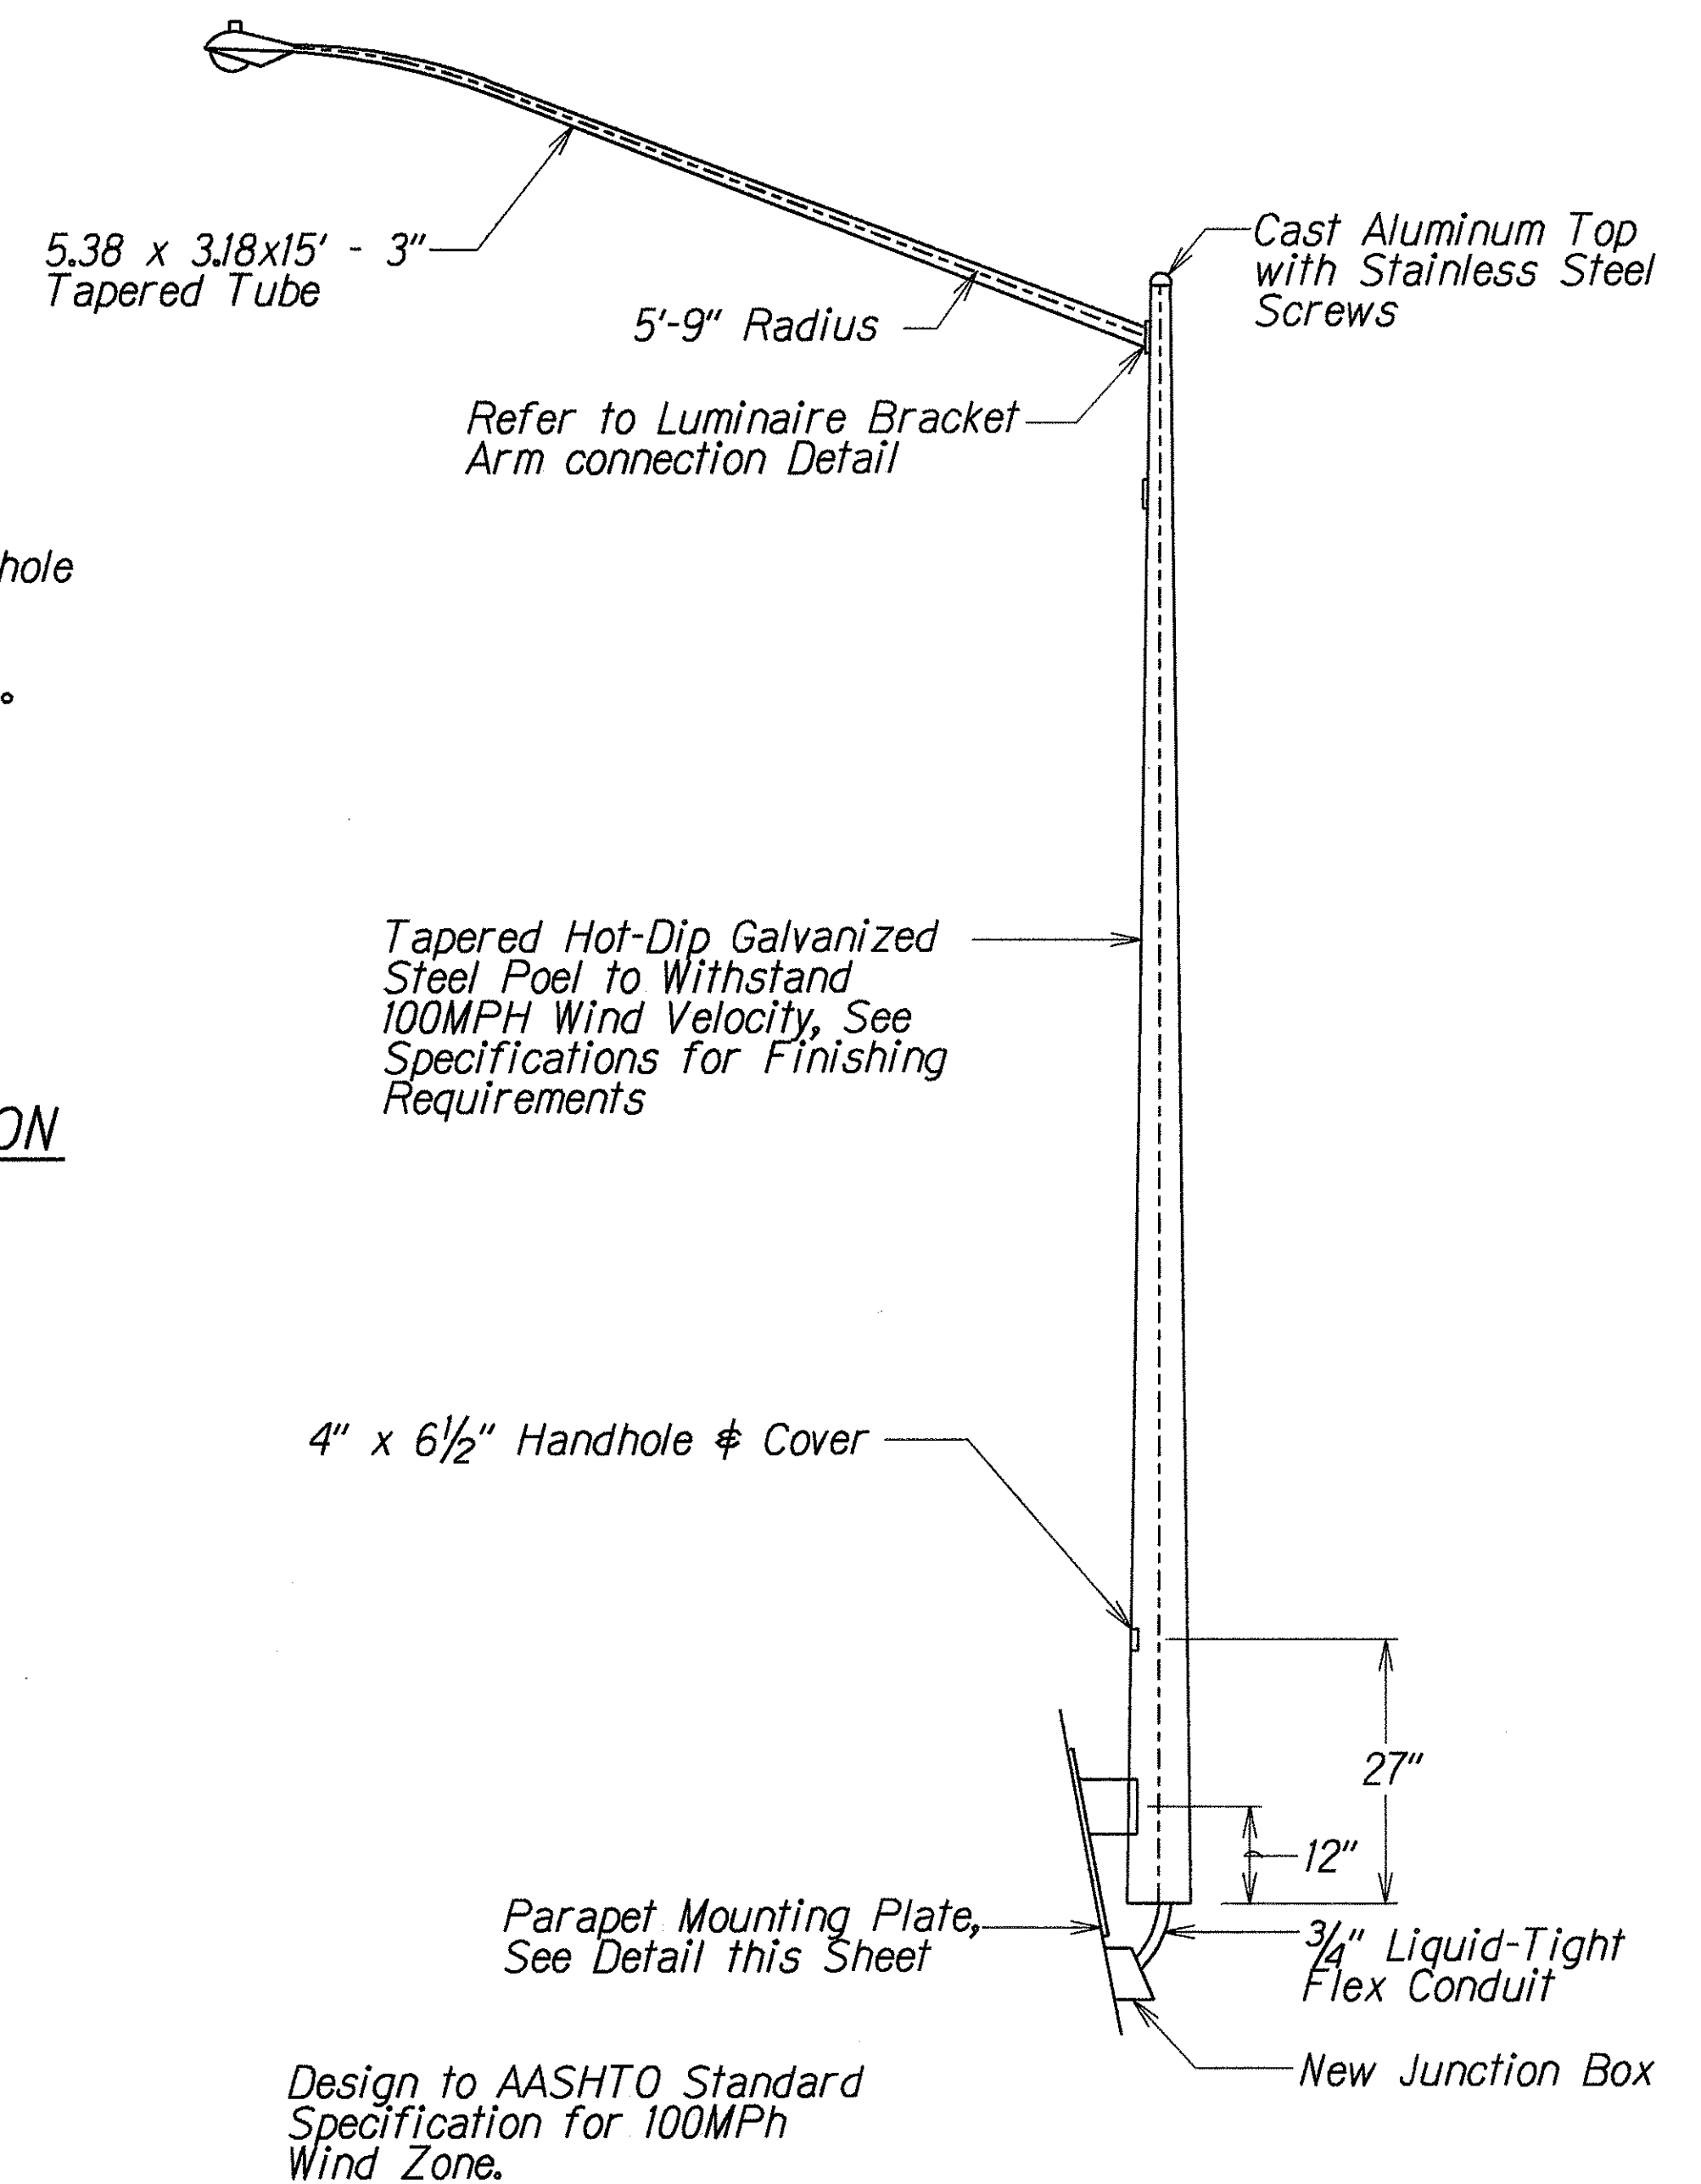

ELEVATION

STATE OF HAWAII
DEPARTMENT OF TRANSPORTATION
HIGHWAYS DIVISION

TYPICAL LIGHT STANDARD
DETAILS AT CONCRETE PARAPET
HIGHWAY LIGHTING
SAFETY IMPROVEMENTS
FEDERAL AID PROJ. NO. STP-0300(66)
Not To Scale Date: Apr., 1998

SHEET No. 2 OF 2 SHEETS