


FED. ROAD DIST. NO.	STATE	PROJ. NO.	FISCAL YEAR	SHEET NO.	TOTAL SHEETS
HAWAII	HAW.	HWY-0-01-05M	2006	20	106

TRUE NORTH
SCALE: 1" = 10'

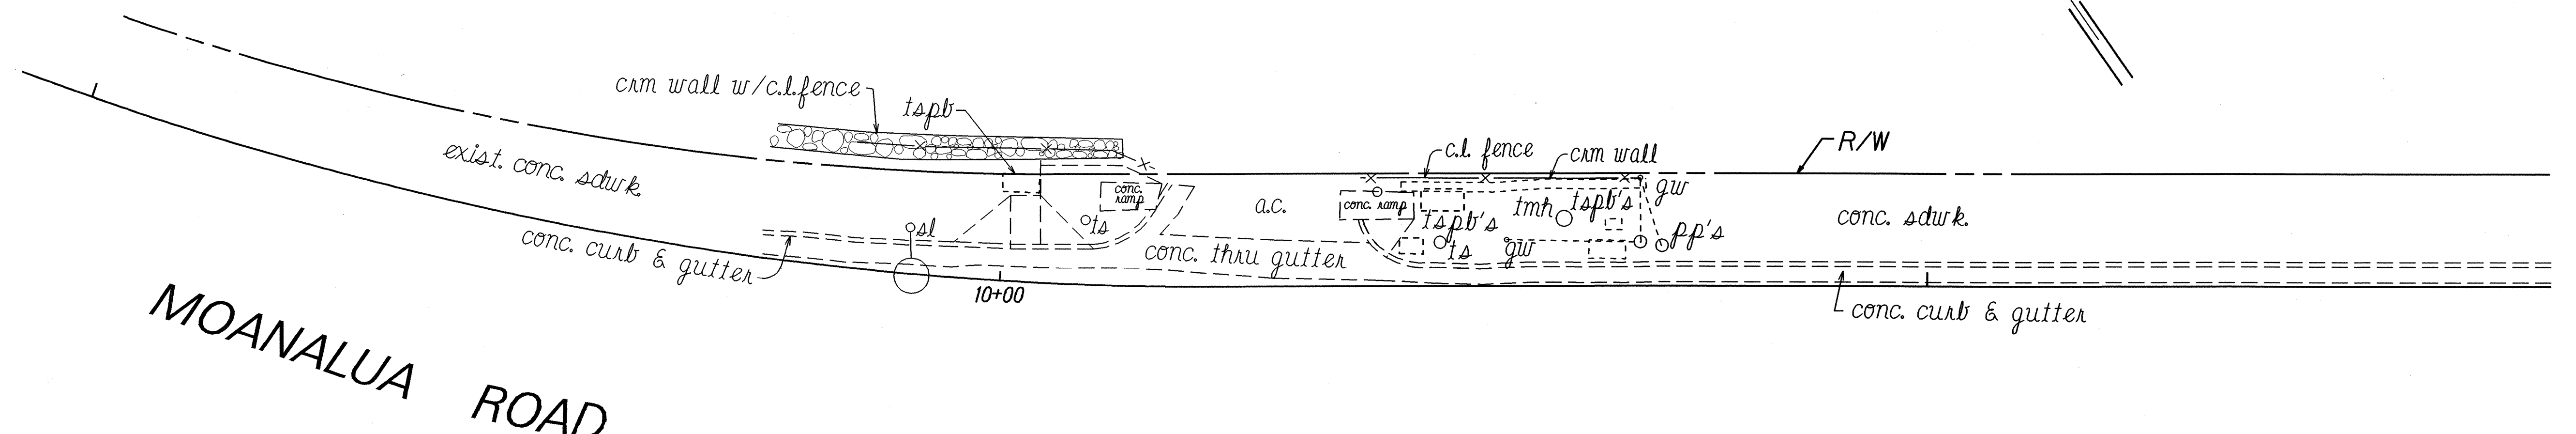


MOANALUA ROAD

CURB RAMP 1
Type C

Aiea Access Rd. @ Sta 0+09.10±, Rt.
Remove & Dispose of existing curb ramp and sidewalk. Construct New Curb Ramp 1, Type C, Modified. See Details on Plan Sht. No. 21

Sawcut and Remove AC and Repave. See Pav't. Trans. Def. on Plan Sht. No. 29

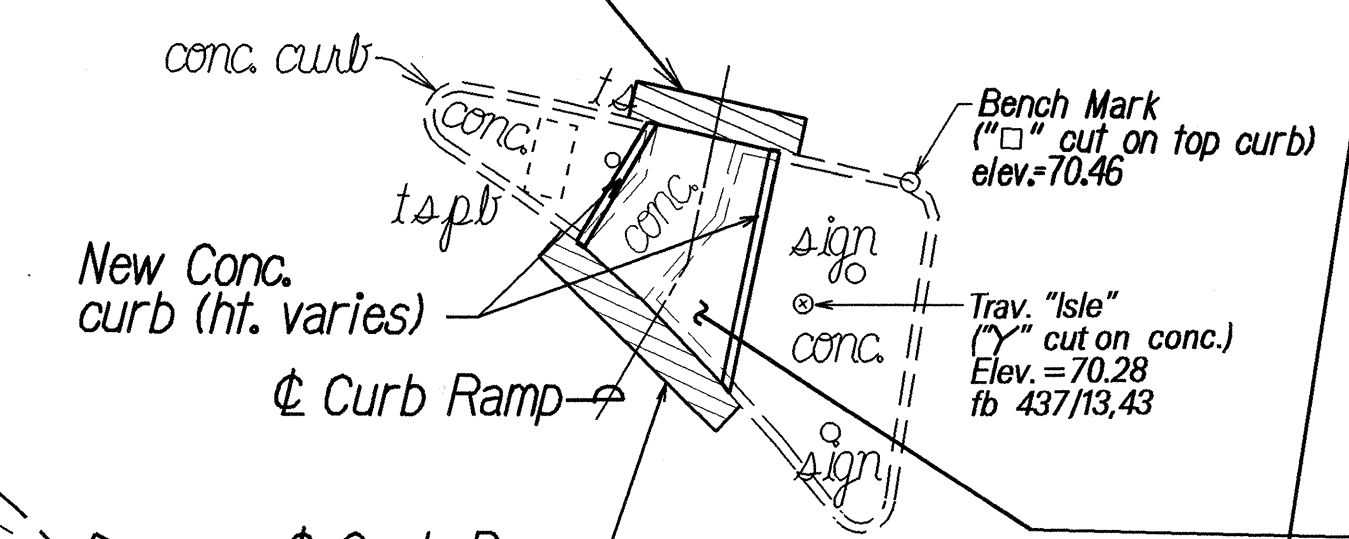

Demolish and Remove exist. portion of conc. island.

Aiea Access Rd. @ Sta 0+26.30±, Rt.
Remove & Dispose of existing curb ramp and sidewalk. Construct New Curb Ramp 2, Type B, Modified. See Details on Plan Sht. No. 21

Sawcut and Remove AC and Repave. See Pav't. Trans. Def. on Plan Sht. No. 29

Install New Pedestrian Pushbutton and Pedestal

CURB RAMP 2
Type B, Modified

Demolish and Remove exist. conc. sidewalk

Install New Curb and Gutter, Type 2DG

New Conc. Curb (height varies)

Sawcut exist. sidewalk

conc. curb & gutter

AIEA ACCESS RD.

Note:
Removal and disposal of exist. curb ramps is considered incidental to construction of new curb ramps.

DESIGNED BY	DATE
DRAWN BY	
CHECKED BY	
IN CHARGE	
NOTE BOOK	
QUANTITIES BY	
CHECKED BY	

20-leardr\in\plan\plan.dgn

STATE OF HAWAII
DEPARTMENT OF TRANSPORTATION
HIGHWAYS DIVISION

INTERSECTION PLAN
AIEA ACCESS ROAD RESURFACING
MOANALUA ROAD
TO KAMEHAMEHA HIGHWAY
Project No. HWY-0-01-05M

Scale: As Shown Date: June, 2005

SHEET No. OF SHEETS