

HAWAII	HAW.	HWY-0-05-07M	2007	6	2
--------	------	--------------	------	---	---

The diagram illustrates a plan view of a proposed road improvement project. The road is divided into several sections with the following dimensions and features:

- existing median:** 5' wide.
- 3'±:** A small section adjacent to the existing median.
- left turn lane (see plans):** 14' wide.
- travel lane:** 36' wide.
- existing shoulder:** 8' wide.

Key features and construction details include:

- existing type 6 bituminous curb:** Located at the boundary of the left turn lane.
- New 1/4" Slurry Seal Pavement:** Indicated by a dashed line across the travel lane and shoulder.
- top of existing a.c. pavement:** Indicated by a solid line.
- 1.5% →:** A cross-slope grade of 1.5% is shown for the new pavement.
- existing curb:** Located at the right edge of the existing shoulder.


REDUCED PLAN
(HALF SIZE)

0 1 2


3 INCHES OF ORIGINAL PLAN

ORIGINAL PLAN	SURVEY PLOTTED BY _____ DATE _____
NOTE BOOK	DRAWN BY _____
TRACED BY _____	DESIGNED BY _____
QUANTITIES BY _____	CHECKED BY _____
No. _____	


FED. ROAD DIST. NO.	STATE	PROJ. NO.	FISCAL YEAR	SHEET NO.	TOTAL SHEETS
HAWAII	HAW.	HWY-0-05-07M	2007	7	24

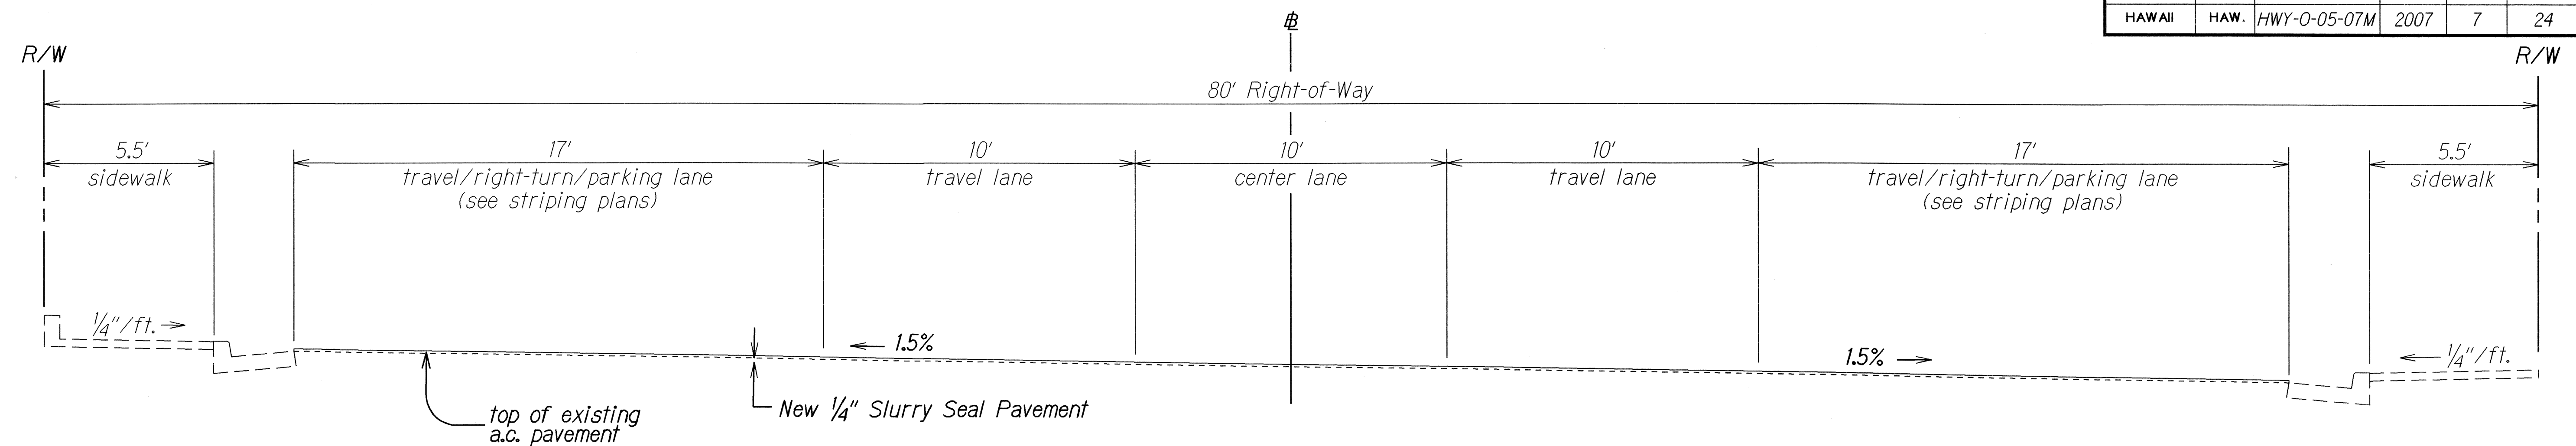

TYPICAL SECTION
AVOCADO STREET / OHAI STREET to CALIFORNIA AVENUE
± STA. 77+00.00 to ± STA. 85+51.53 (Work Area 1)
 Scale: $\frac{3}{8}$ "=1'-0"

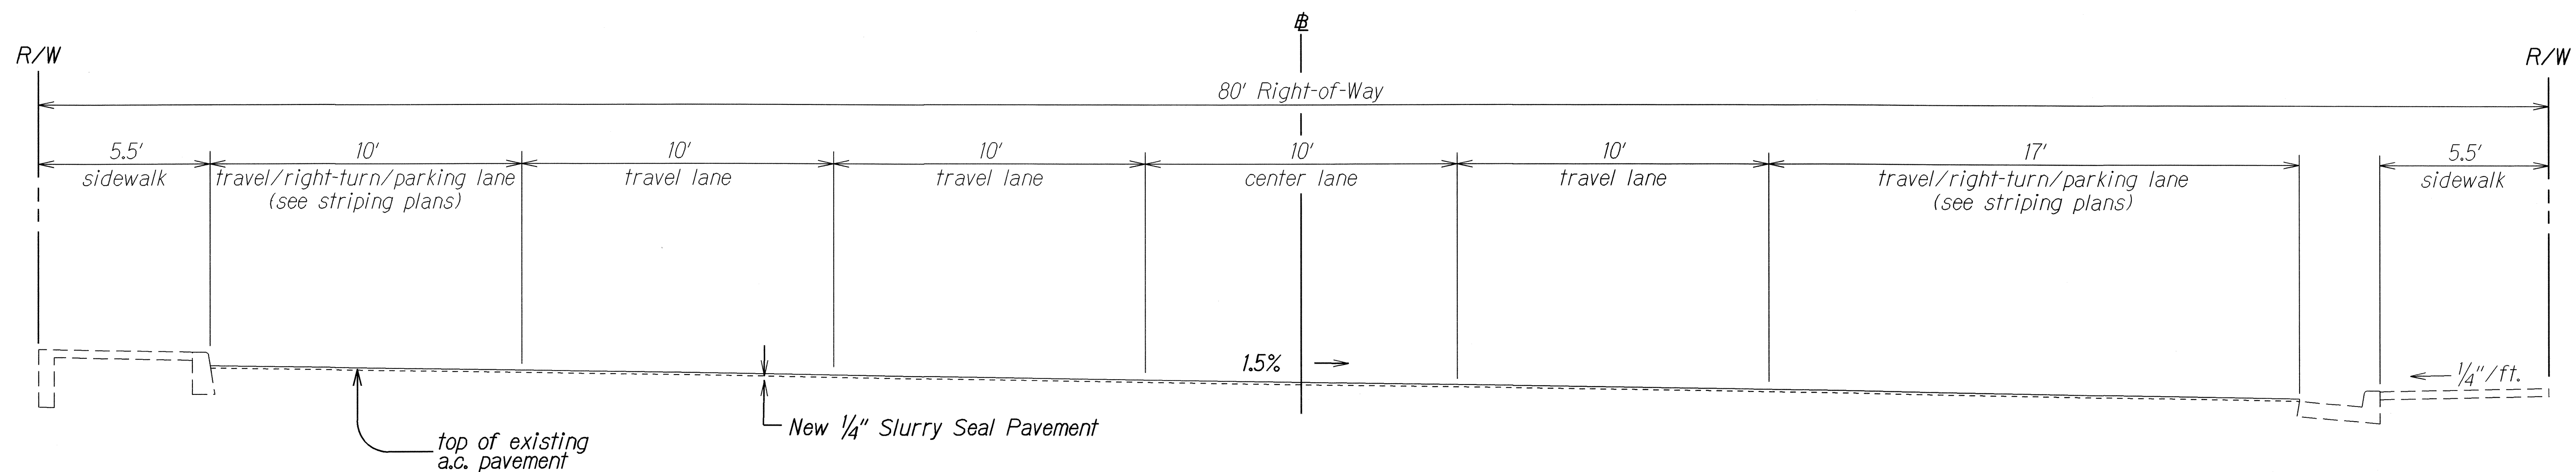


TYPICAL SECTION
CALIFORNIA AVENUE to KILANI AVENUE
± STA. 85+51.53 to ± STA. 95+10.00 (Work Area 1)
 Scale: $\frac{3}{8}$ "=1'-0"

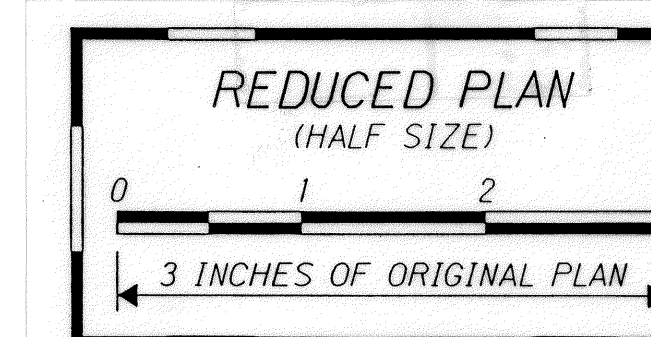


STATE OF HAWAII
 DEPARTMENT OF TRANSPORTATION
 HIGHWAYS DIVISION
TYPICAL SECTIONS
PAVEMENT PREVENTIVE MAINTENANCE
AT KAMEHAMEHA HWY
H-2 OVERPASS TO KARSTEN THOT BRIDGE
AND WHITMORE AVE
KAMEHAMEHA HWY TO MILITARY GATE
PROJECT NO. HWY-0-05-07M
 Scale: As Shown Date: May, 2007
 SHEET No. 2 OF 4 SHEETS

ORIGINAL PLAN	SURVEY PLOTTED BY	DATE
NOTE BOOK	DESIGNED BY	
QUANTITIES BY	CHECKED BY	


FED. ROAD DIST. NO.	STATE	PROJ. NO.	FISCAL YEAR	SHEET NO.	TOTAL SHEETS
HAWAII	HAW.	HWY-0-05-07M	2007	8	24

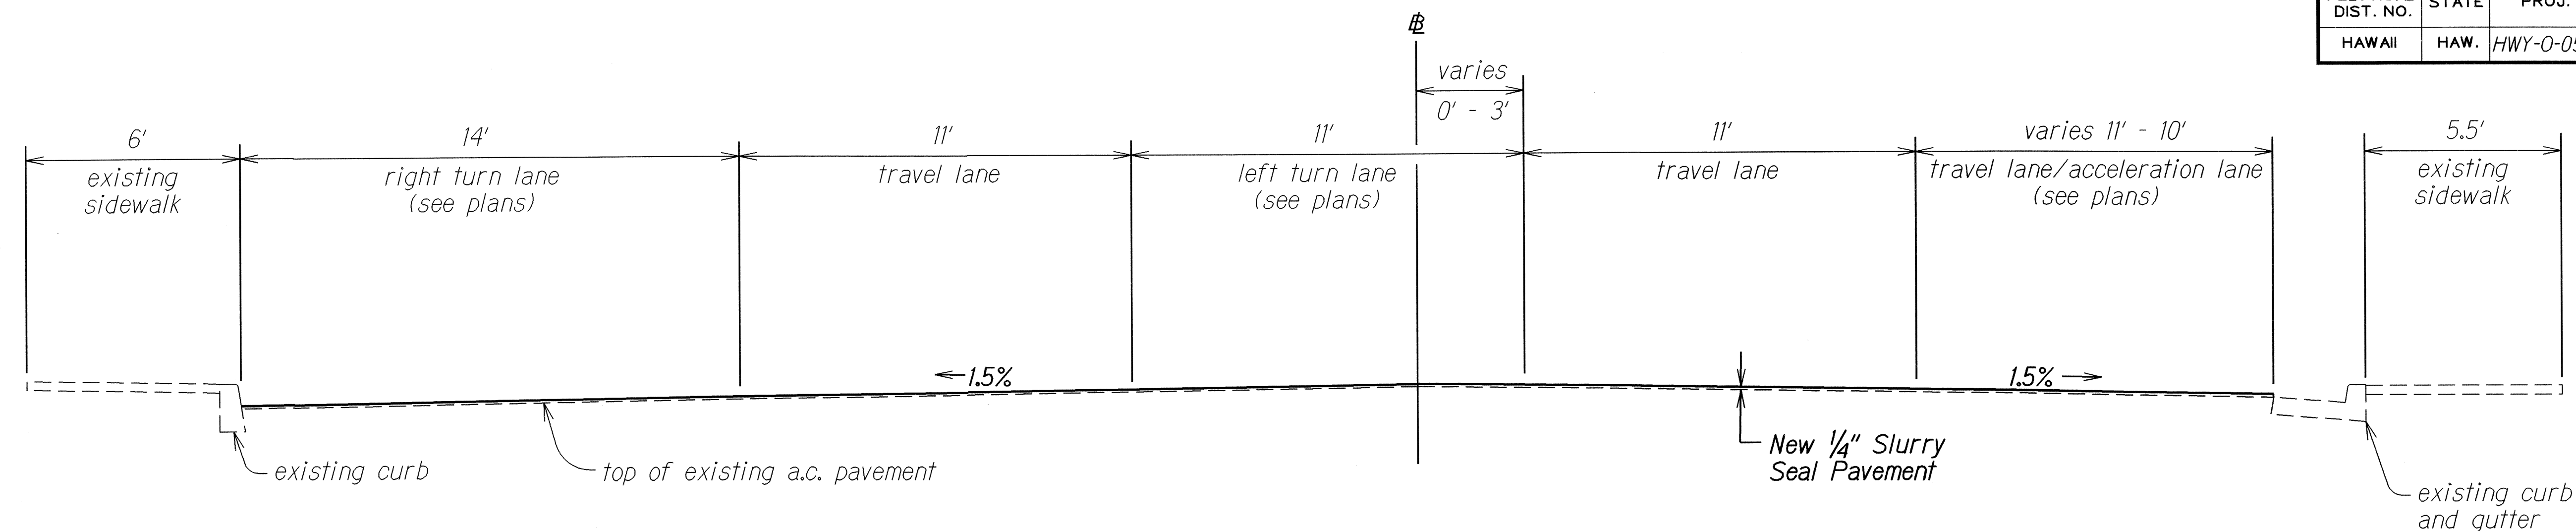

TYPICAL SECTION
± STA. 95+10± to ± STA. 97+20± (WORK AREA 1)
 Scale: 3/8"=1'-0"

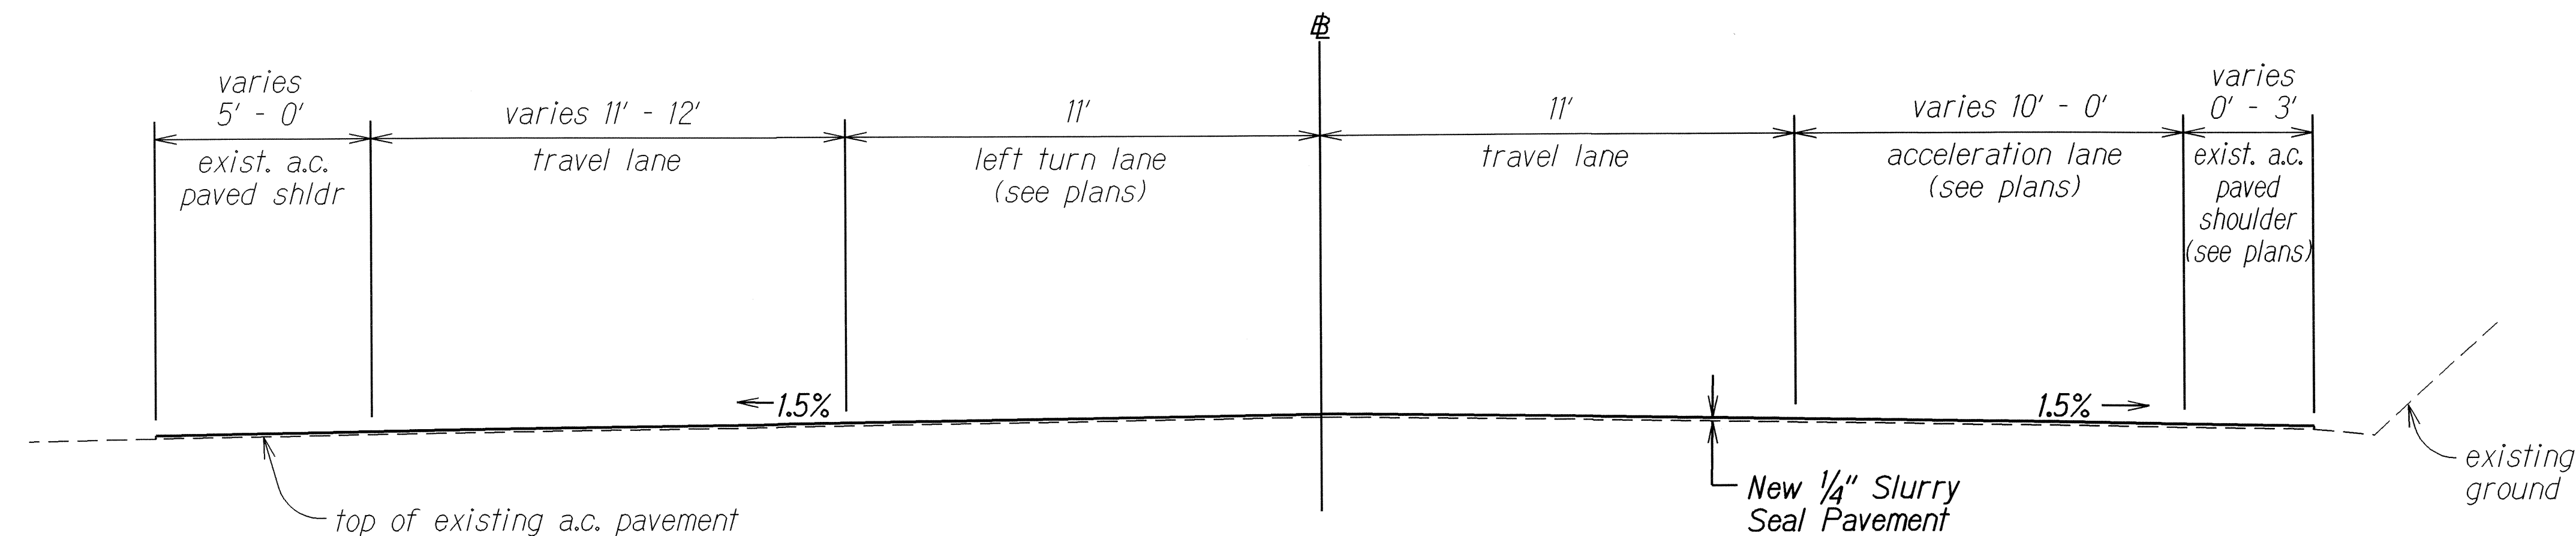

TYPICAL SECTION
± STA. 97+20± to ± STA. 101+00± (WORK AREA 1)
 Scale: 3/8"=1'-0"

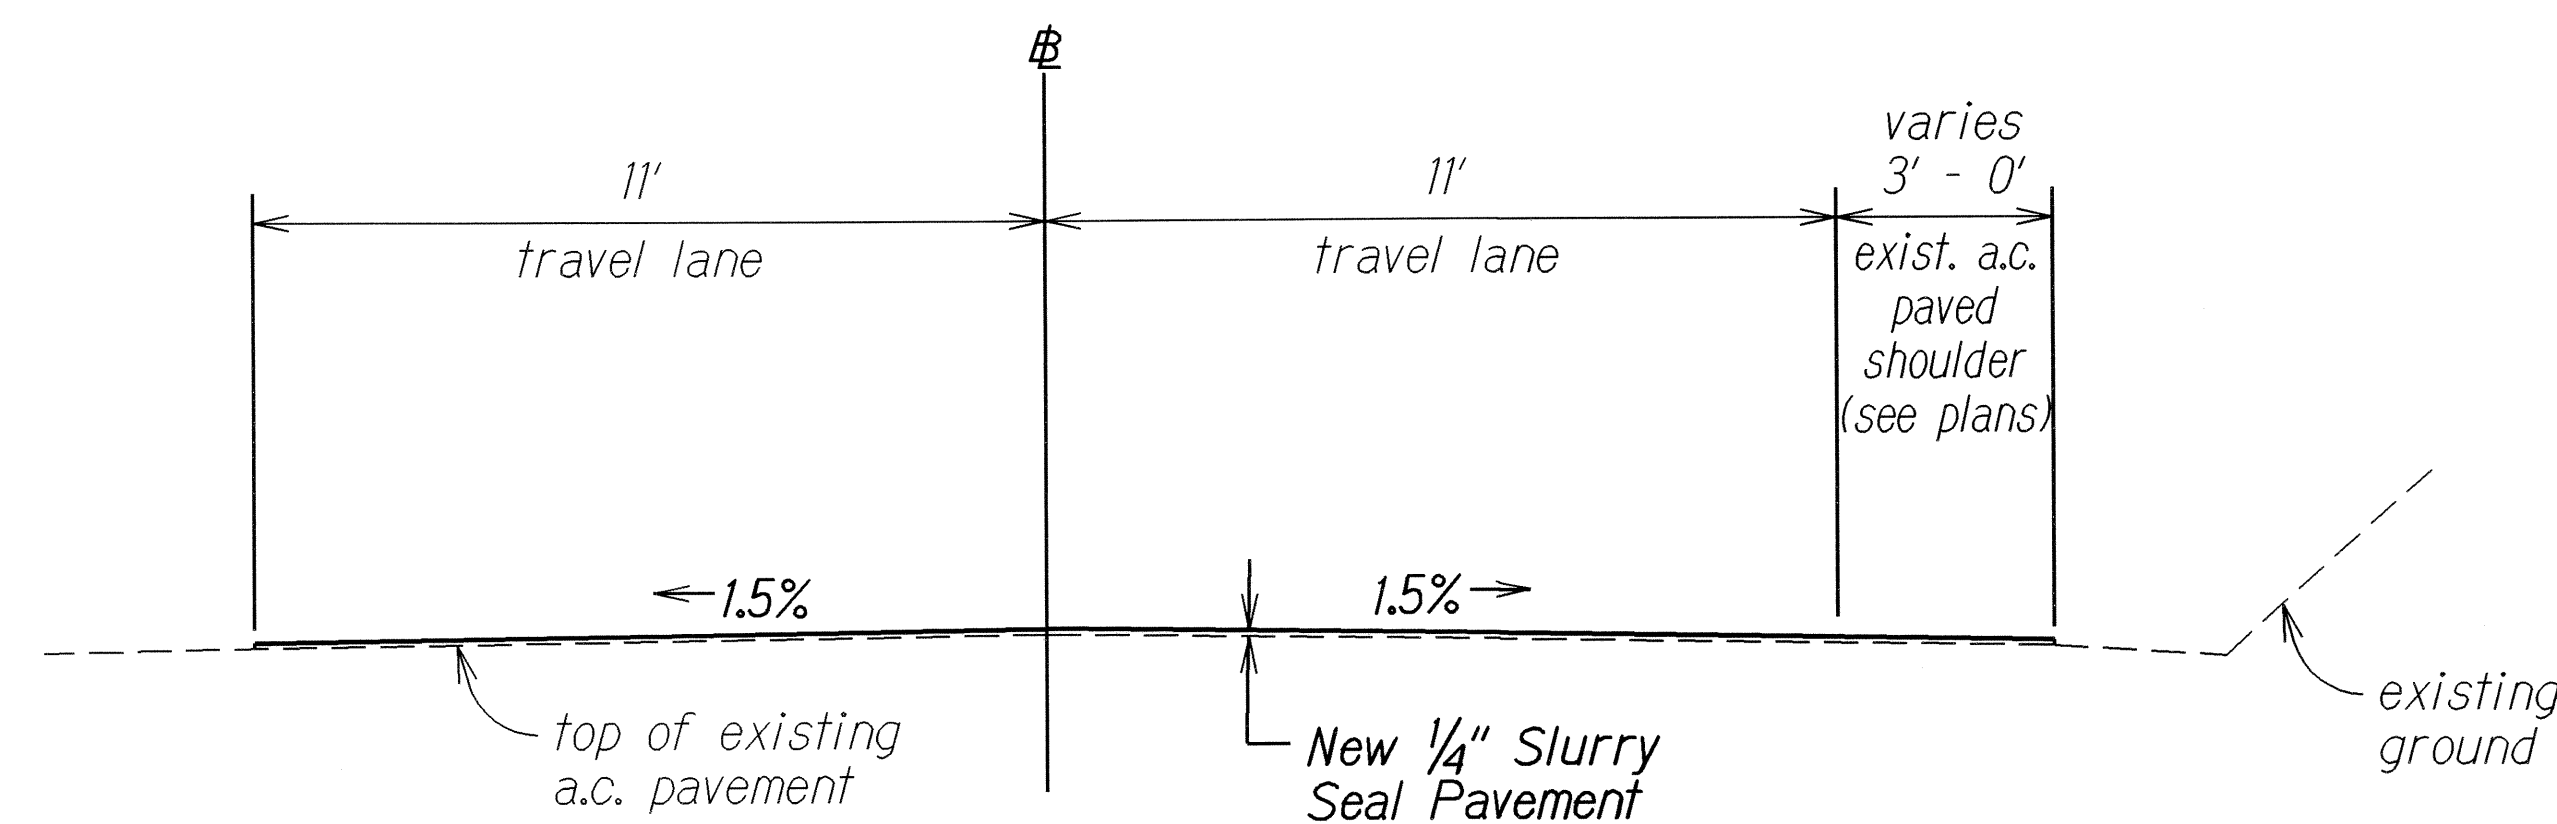

TYPICAL SECTION
± STA. 101+00± to ± STA. 104+41± (WORK AREA 1)
 Scale: 3/8"=1'-0"




ORIGINAL PLAN	SURVEY PLOTTED BY	DATE
NOTE BOOK	DRAWN BY	
ddL/mh/ds/3	DESIGNED BY	
	CHECKED BY	

STATE OF HAWAII
DEPARTMENT OF TRANSPORTATION
HIGHWAYS DIVISION


TYPICAL SECTIONS
PAVEMENT PREVENTIVE MAINTENANCE
AT KAMEHAMEHA HWY
H-2 OVERPASS TO KARSTEN THOT BRIDGE
AND WHITMORE AVE
KAMEHAMEHA HWY TO MILITARY GATE
PROJECT NO. HWY-0-05-07M
Scale: As Shown Date: May, 2007

SHEET No. 3 OF 4 SHEETS

FED. ROAD DIST. NO.	STATE	PROJ. NO.	FISCAL YEAR	SHEET NO.	TOTAL SHEETS
HAWAII	HAW.	HWY-0-05-07M	2007	9	24

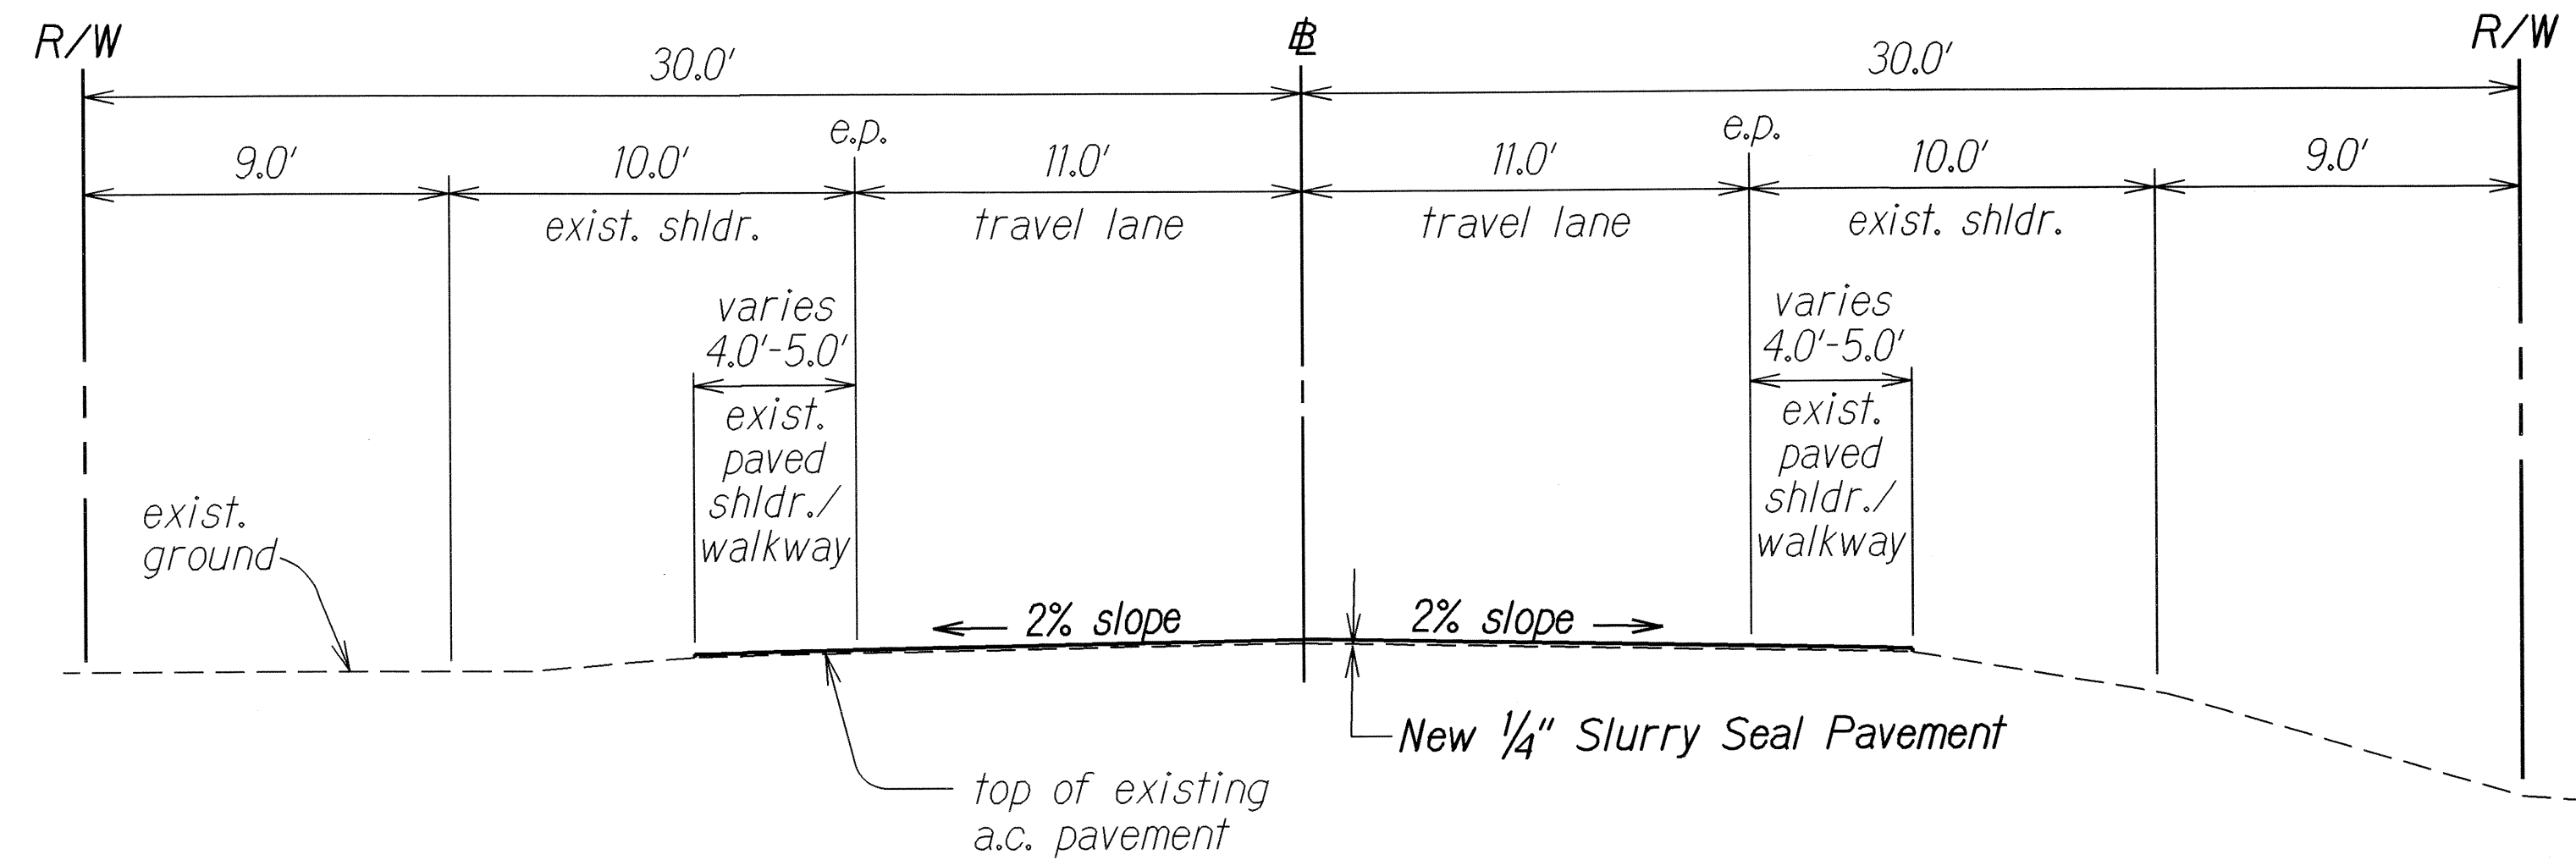

SUPERELEVATED SECTION
KAMEHAMEHA HWY to MILITARY GATE
± STA. 0+30± TO STA. 101+09± (Work Area 2)
 Scale: 1/4"=1.0'

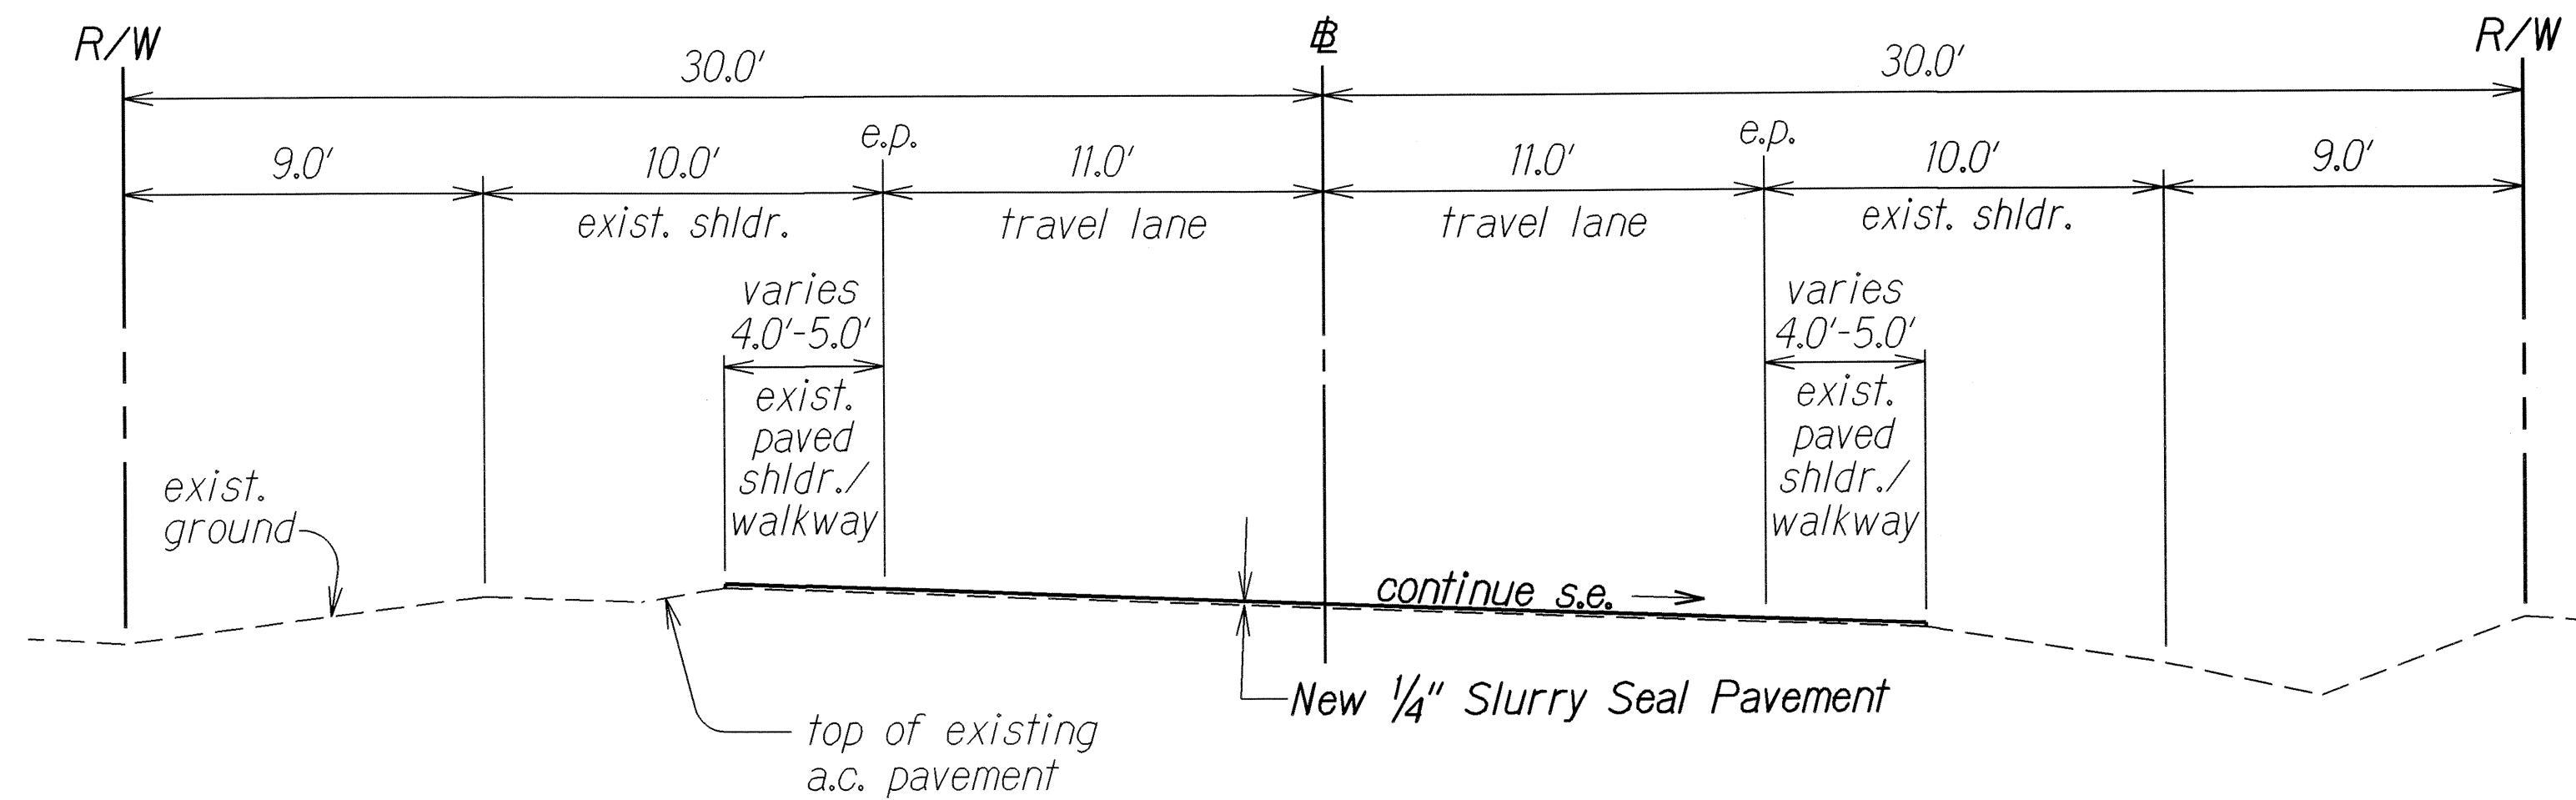

TYPICAL CURVE SECTION
KAMEHAMEHA HWY to MILITARY GATE
± STA. 0+30± TO STA. 101+09± (Work Area 2)
 Scale: 1/4"=1.0'



STATE OF HAWAII
 DEPARTMENT OF TRANSPORTATION
 HIGHWAYS DIVISION
TYPICAL SECTIONS
 PAVEMENT PREVENTIVE MAINTENANCE
 AT KAMEHAMEHA HWY
 H-2 OVERPASS TO KARSTEN THOT BRIDGE
 AND WHITMORE AVE
 KAMEHAMEHA HWY TO MILITARY GATE
 PROJECT NO. HWY-0-05-07M
 Scale: As Noted Date: May, 2007
 SHEET No. 4 OF 4 SHEETS