



FED. ROAD DIST. NO.	STATE	PROJ. NO.	FISCAL YEAR	SHEET NO.	TOTAL SHEETS
HAWAII	HAW.	HWY-0-03-08M	2008	6	13

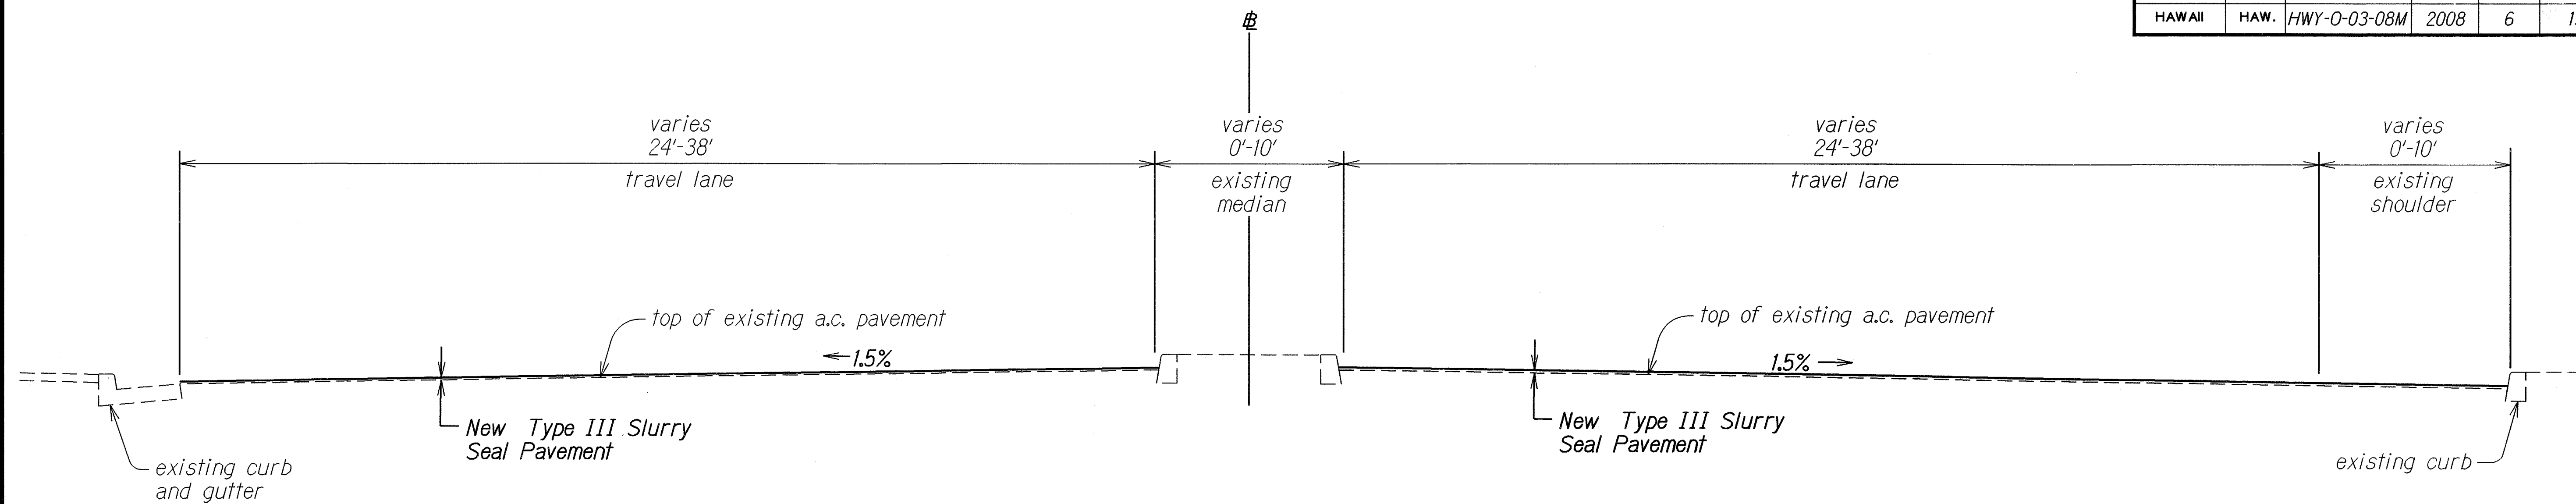

TYPICAL SECTION
H-2 OVERPASS to AVOCADO STREET
± STA. 71+00± to ± STA. 77+00± (WORK AREA 1)
 Scale: $\frac{3}{8}$ "=1'-0"

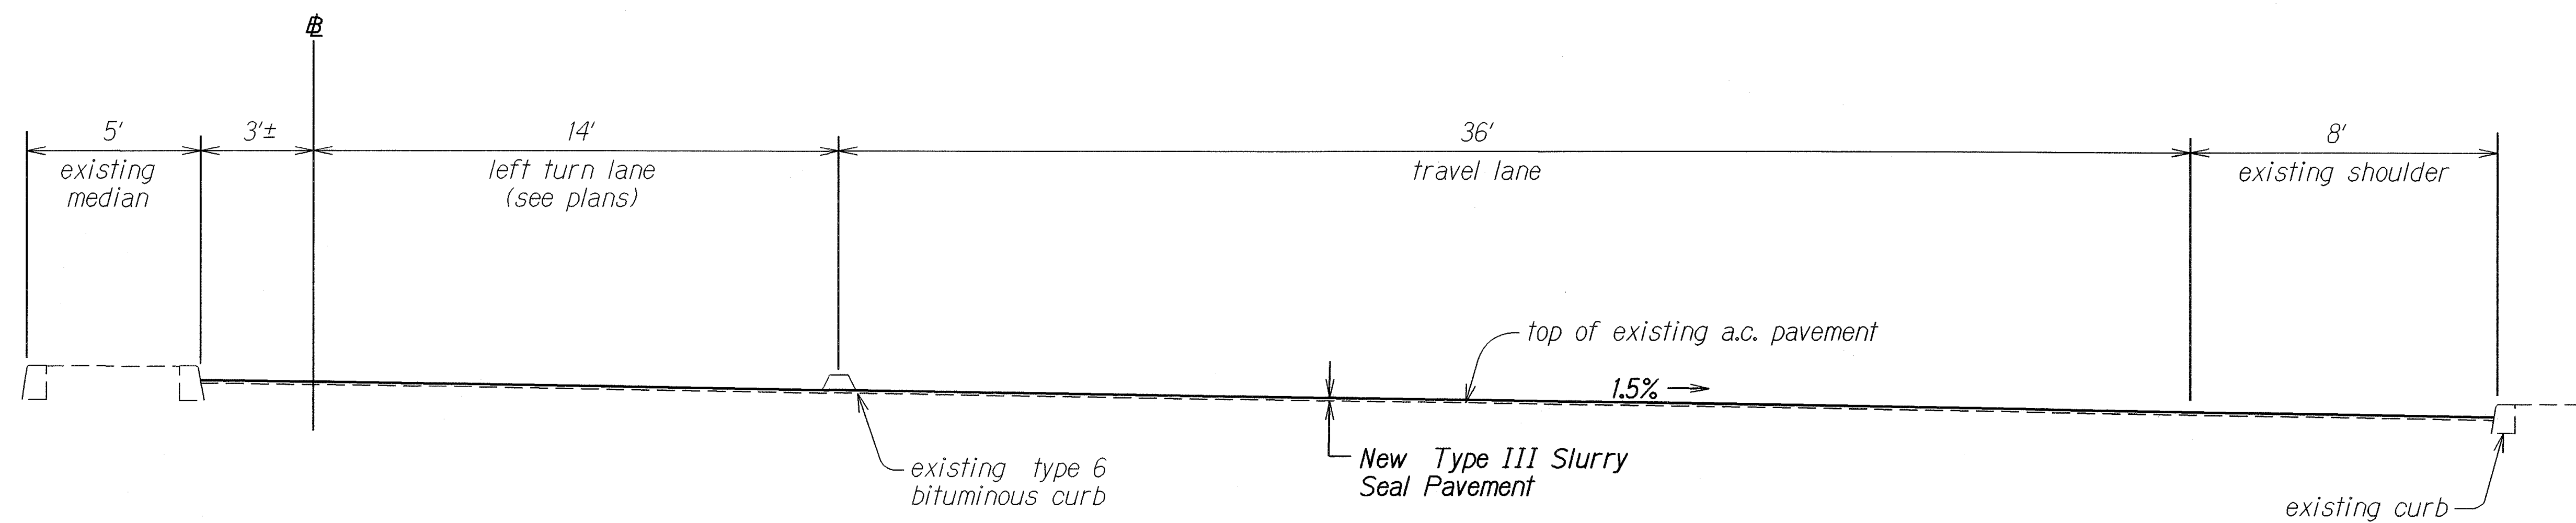

TYPICAL SECTION
H-2 OVERPASS to AVOCADO STREET
± STA. 77+00± to ± STA. 79+00± (WORK AREA 1)
 Scale: $\frac{3}{8}$ "=1'-0"


ORIGINAL PLAN	SURVEY PLOTTED BY	DATE
NOTE BOOK	DRAWN BY	
QUANTITIES BY	TRACED BY	
CHECKED BY	QUANTITIES BY	

STATE OF HAWAII
 DEPARTMENT OF TRANSPORTATION
 HIGHWAYS DIVISION


TYPICAL SECTIONS
PAVEMENT PREVENTIVE MAINTENANCE
AT KAMEHAMEHA HWY
H-2 OVERPASS TO KARSTEN THOT BRIDGE
PROJECT NO. HWY-0-03-08M

Scale: As Shown Date: Aug, 2007
 SHEET No. 1 OF 3 SHEETS

FED. ROAD DIST. NO.	STATE	PROJ. NO.	FISCAL YEAR	SHEET NO.	TOTAL SHEETS
HAWAII	HAW.	HWY-0-03-08M	2008	7	13

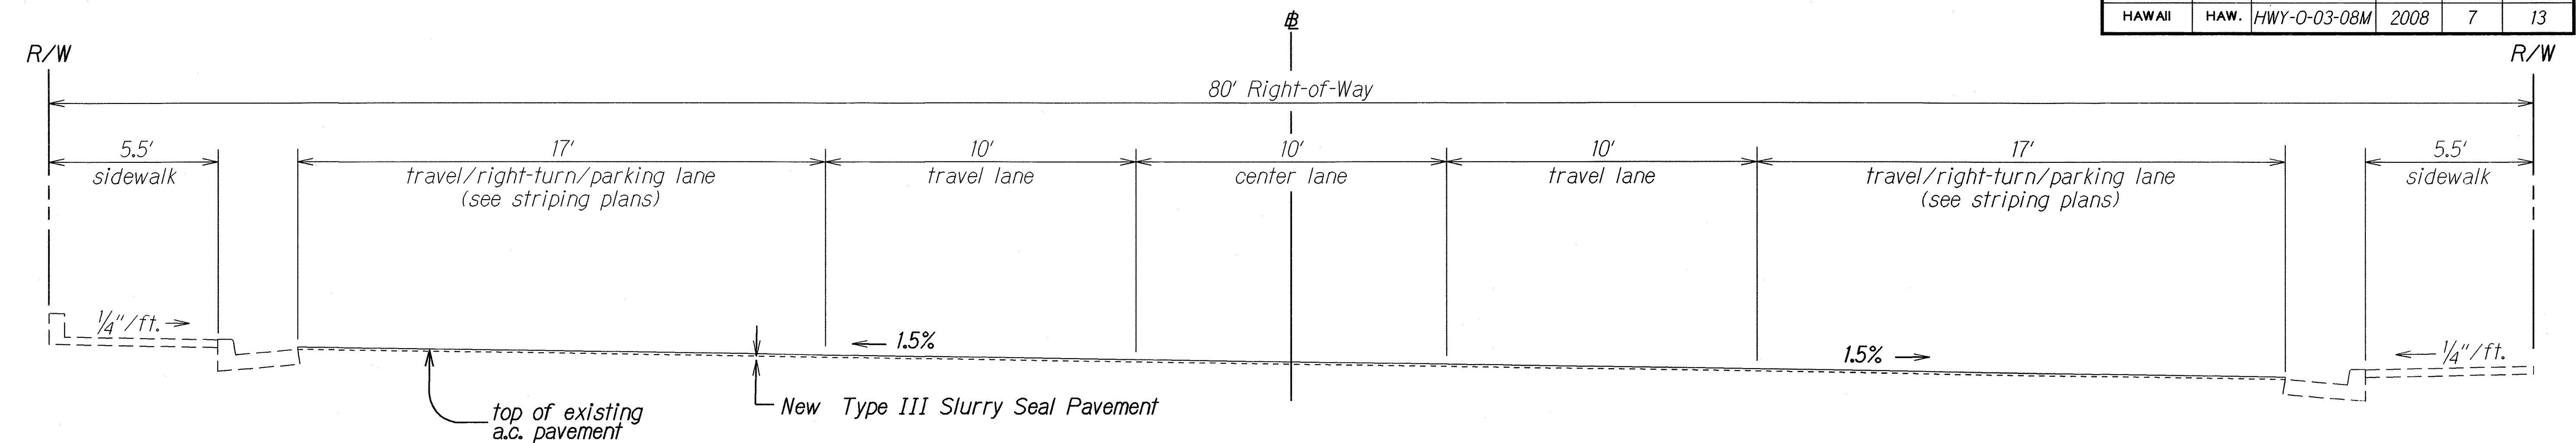

TYPICAL SECTION
AVOCADO STREET / OHAI STREET to CALIFORNIA AVENUE
STA. 77+00.00 to # STA. 85+51.53 (Work Area 1)
 Scale: $\frac{3}{8}"=1'-0"$

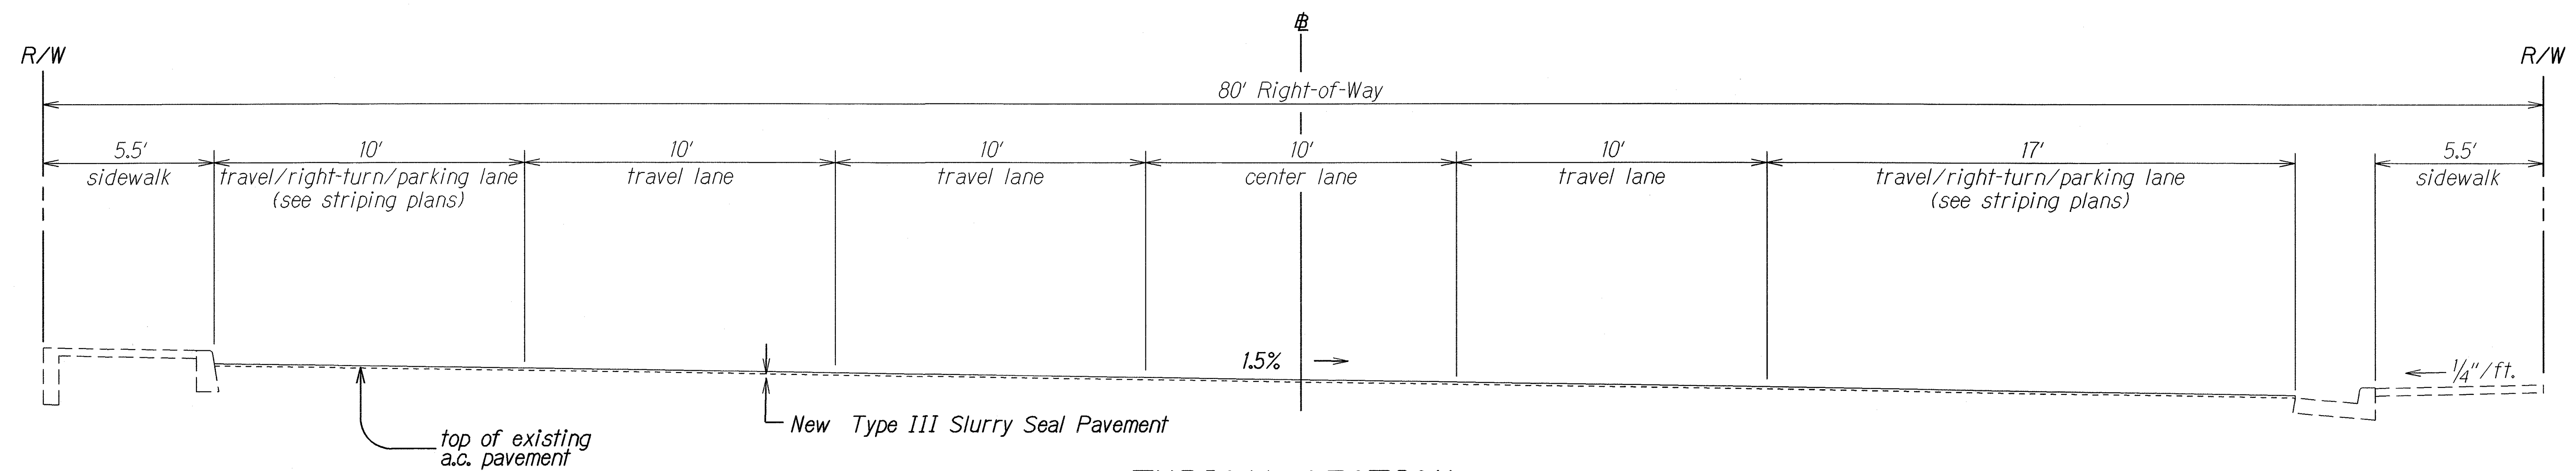

TYPICAL SECTION
CALIFORNIA AVENUE to KILANI AVENUE
STA. 85+51.53 to # STA. 95+10.00 (Work Area 1)
 Scale: $\frac{3}{8}"=1'-0"$

ORIGINAL PLAN	SURVEY PLOTTED BY	DATE
DRAWN BY	TRACED BY	
NOTED BY	CHECKED BY	
DESIGNED BY	QUANTITIES BY	
IN CHARGE	CHECKED BY	


STATE OF HAWAII
 DEPARTMENT OF TRANSPORTATION
 HIGHWAYS DIVISION

TYPICAL SECTIONS


PAVEMENT PREVENTIVE MAINTENANCE
 AT KAMEHAMEHA HWY
 H-2 OVERPASS TO KARSTEN THOT BRIDGE
 PROJECT NO. HWY-0-03-08M

Scale: As Shown Date: Aug, 2007
 SHEET No. 2 OF 3 SHEETS


FED. ROAD DIST. NO.	STATE	PROJ. NO.	FISCAL YEAR	SHEET NO.	TOTAL SHEETS
HAWAII	HAW.	HWY-0-03-08M	2008	8	13

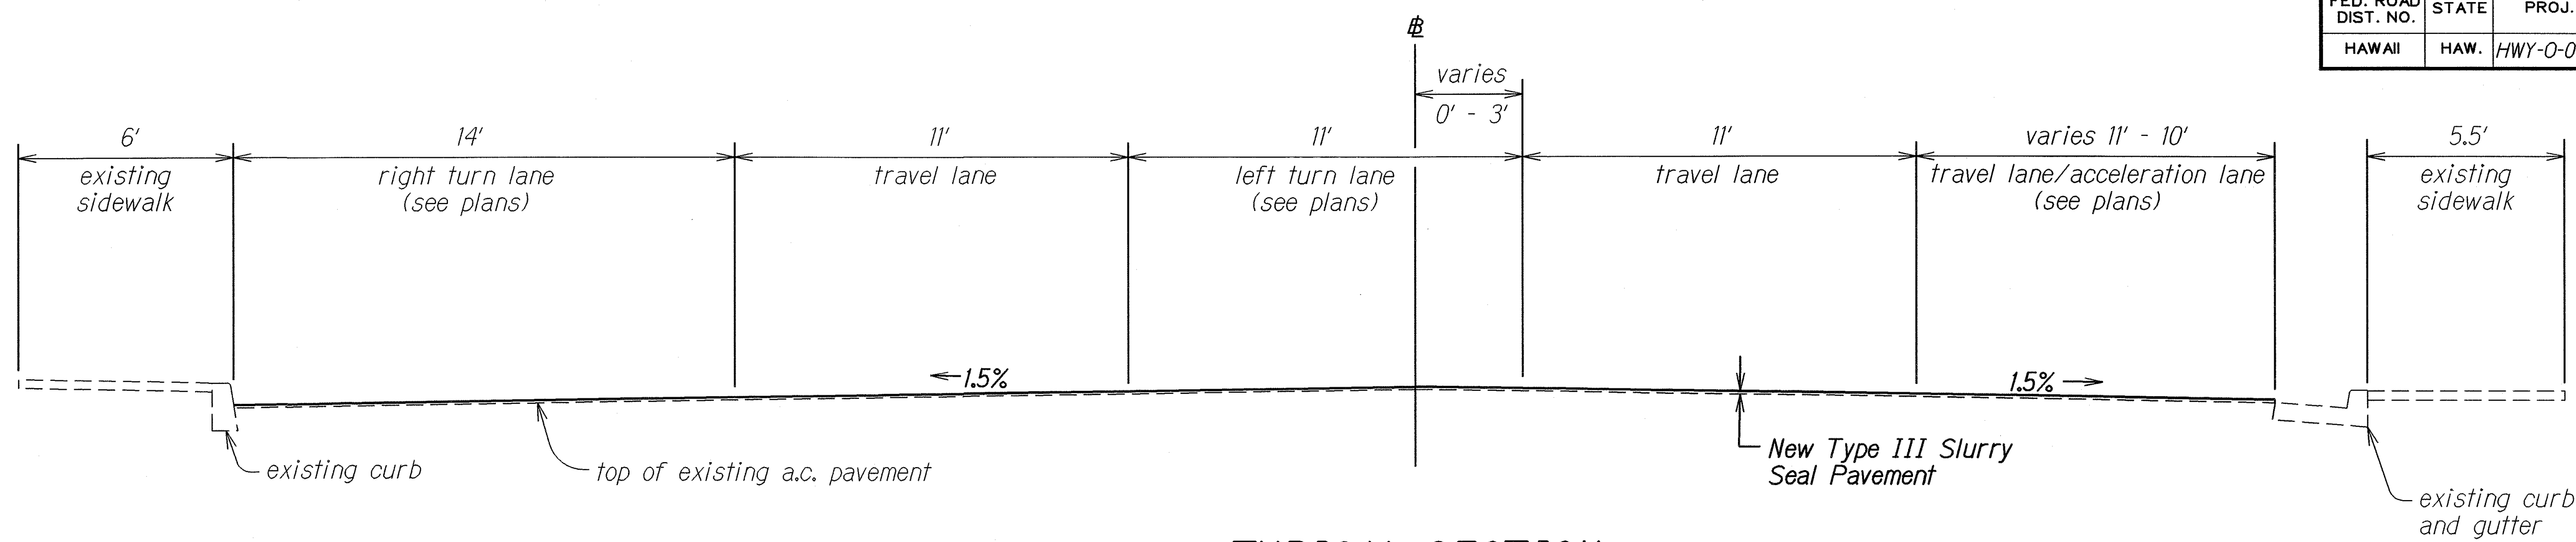

TYPICAL SECTION
± STA. 95+10± to ± STA. 97+20± (WORK AREA 1)
 Scale: 3/8"=1'-0"

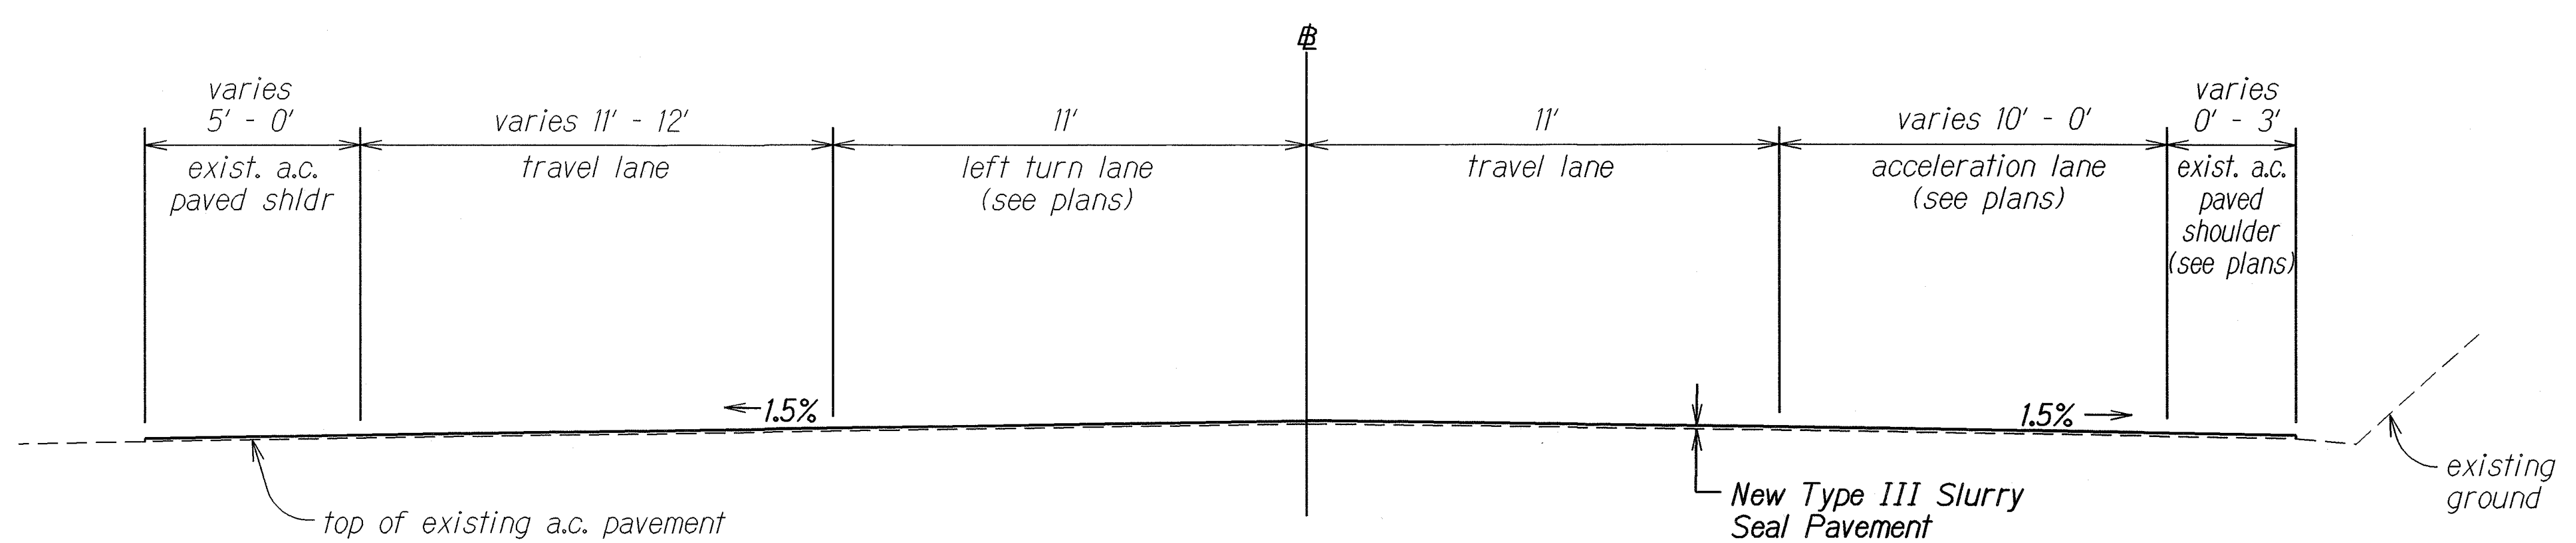

TYPICAL SECTION
± STA. 97+20± to ± STA. 101+00± (WORK AREA 1)
 Scale: 3/8"=1'-0"

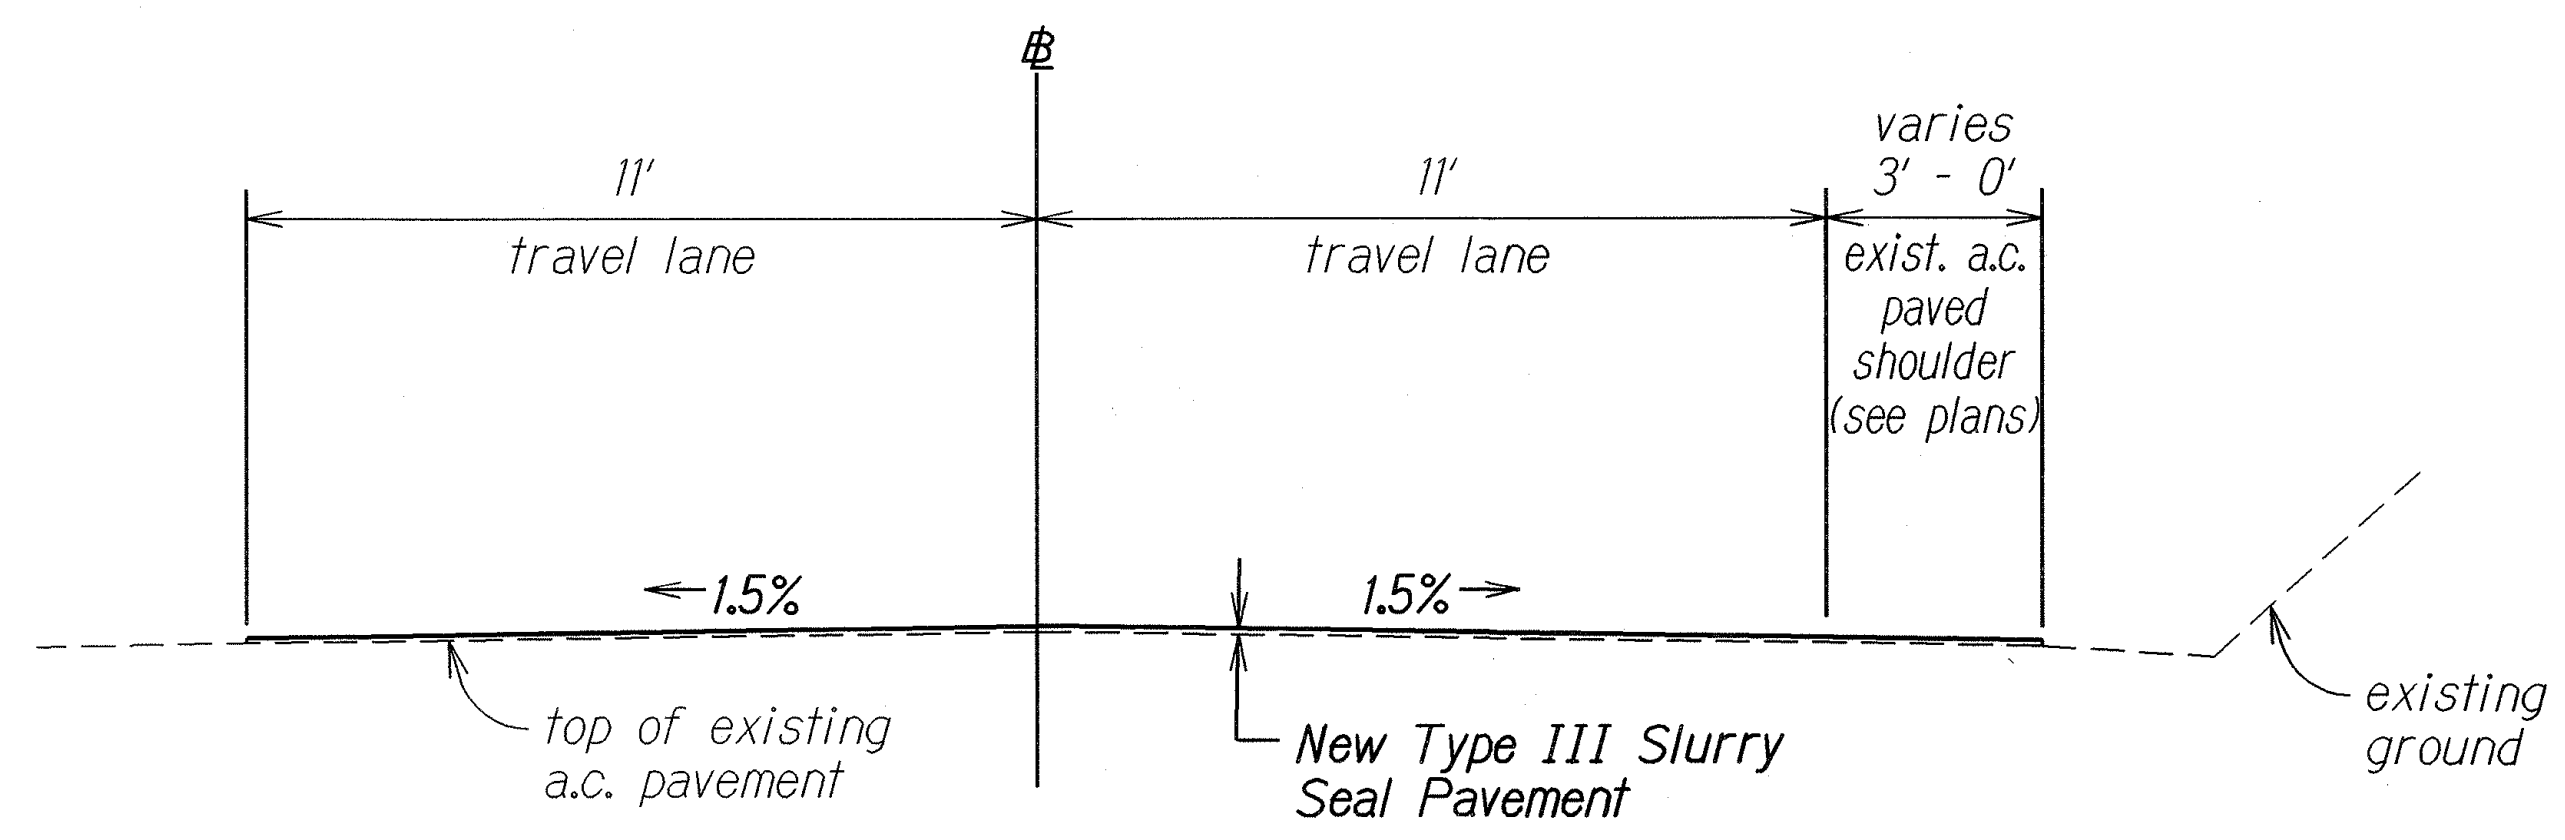

TYPICAL SECTION
± STA. 101+00± to ± STA. 104+41± (WORK AREA 1)
 Scale: 3/8"=1'-0"

DESIGNED BY	DATE
DRAWN BY	
CHECKED BY	
IN CHARGE	
APPROVED BY	

STATE OF HAWAII
 DEPARTMENT OF TRANSPORTATION
 HIGHWAYS DIVISION

TYPICAL SECTIONS
PAVEMENT PREVENTIVE MAINTENANCE
AT KAMEHAMEHA HWY
H-2 OVERPASS TO KARSTEN THOT BRIDGE
PROJECT NO. HWY-0-03-08M

Scale: As Shown Date: Aug, 2007
 SHEET No. 3 OF 3 SHEETS