




## EXISTING LOW LEVEL LIGHT FIXTURE DEMOLITION DETAIL NOT TO SCALE

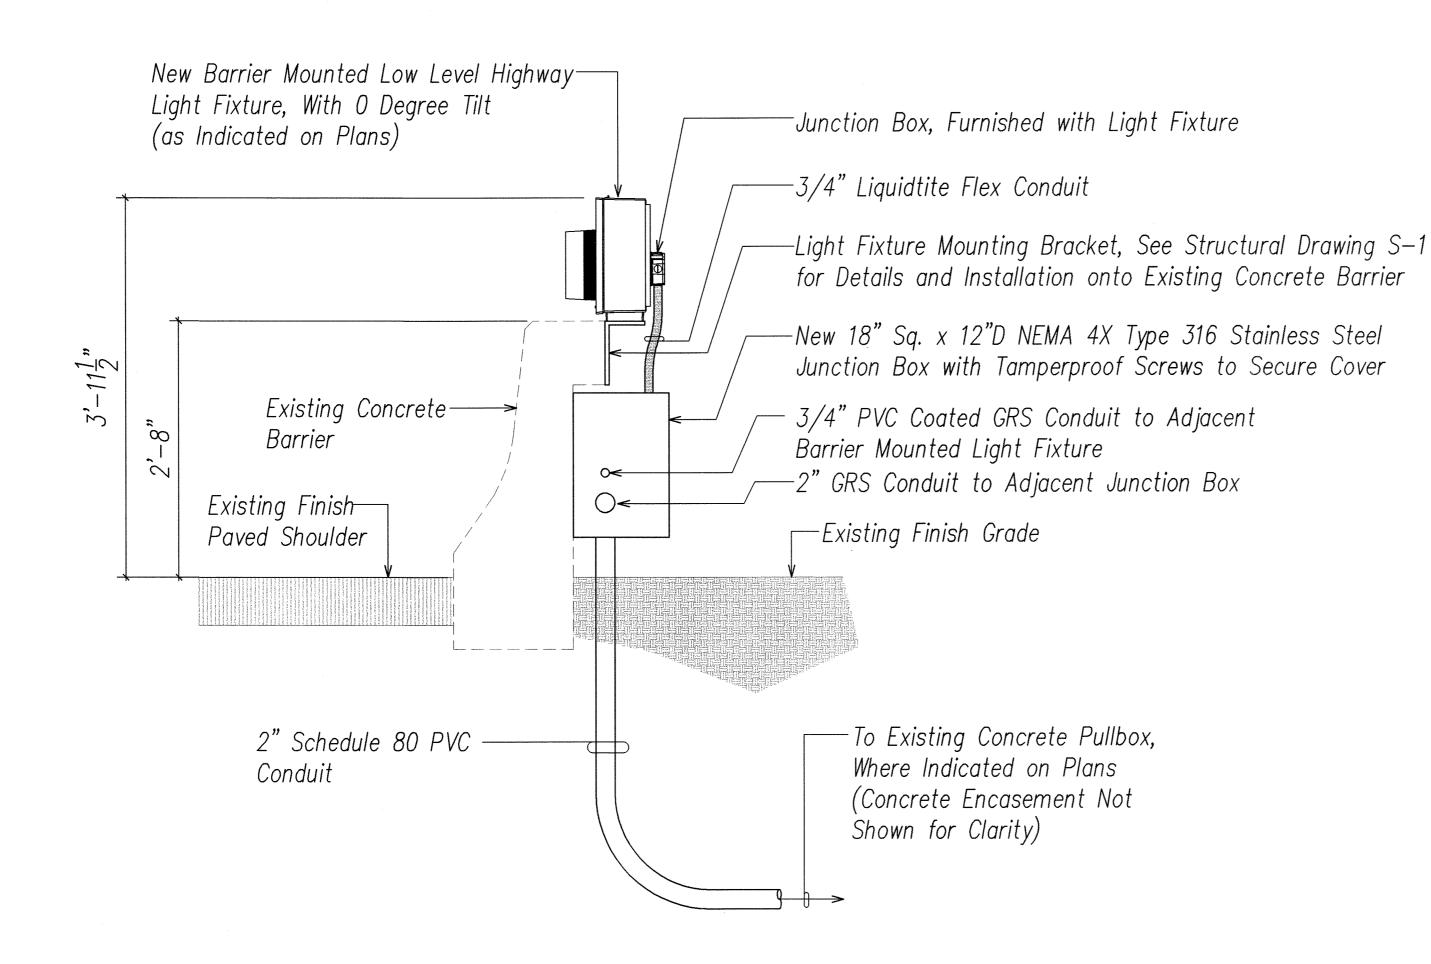

FED. ROAD DIST. NO. STATE PROJ. NO. FISCAL YEAR NO. SHEET NO. HAWAII HAW. HWY-0-03-05M 2007 25 36

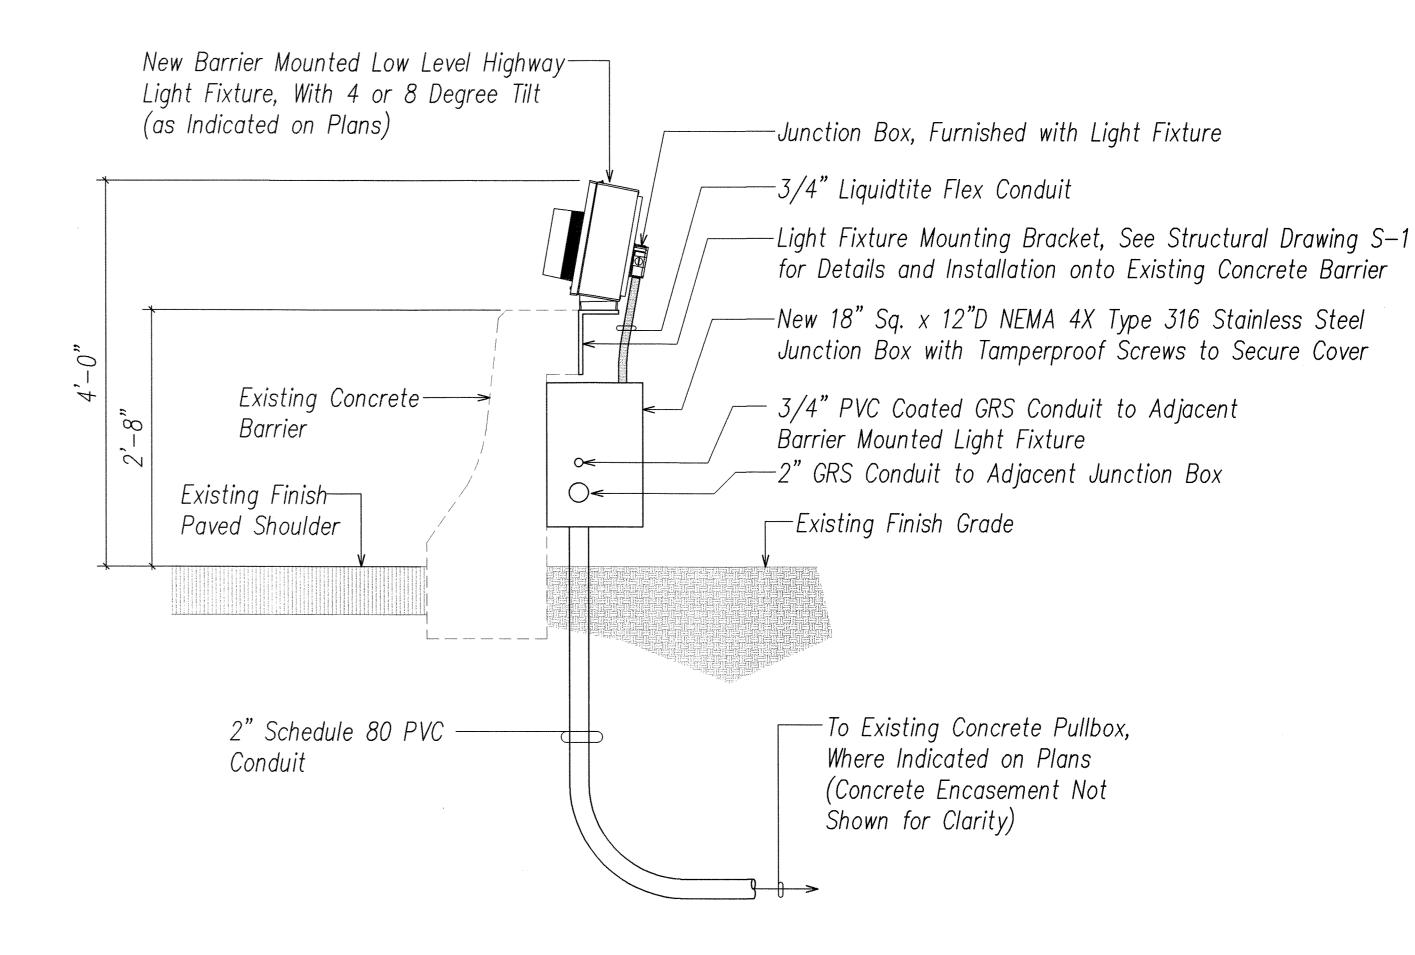

## NEW LOW LEVEL LIGHT FIXTURE (4 OR 8 DEGREE TILT) AND JUNCTION BOX INSTALLATION DETAIL NOT TO SCALE

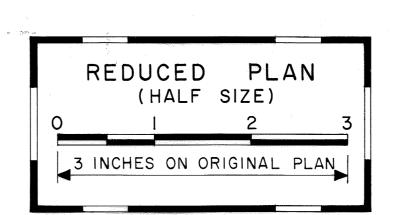

RONALD N. S. HO & ASSOCIATES, INC.

Electrical Engineers

LICENSED
PROFESSIONAL
ENGINEER
No. 4340-E

No. 4340-E

THIS WORK WAS PREPARED BY
ME OR UNDER MY SUPERVISION

04.30.2008

EXPIRATION DATE OF THE LICENSE

STATE OF HAWAII

DEPARTMENT OF TRANSPORTATION

HIGHWAYS DIVISION

BARRIER MOUNTED LOW LEVEL

HIGHWAY LIGHT FIXTURE DETAILS

H-2 RAIL LIGHT REPLACEMENT,

VICINITY OF WAHIAWA OFF RAMP

Project No. HWY-0-03-05M
Scale: AS NOTED Date: JUNE 2007
SHEET No. E-24 OF 35 SHEETS

NEW LOW LEVEL LIGHT FIXTURE (O DEGREE TILT) AND

JUNCTION BOX INSTALLATION DETAIL

NOT TO SCALE