



FED. ROAD DIST. NO.	STATE	PROJ. NO.	FISCAL YEAR	SHEET NO.	TOTAL SHEETS
HAWAII	HAW.	HWY-0-03-05M	2008	ADD. 36S-1	36

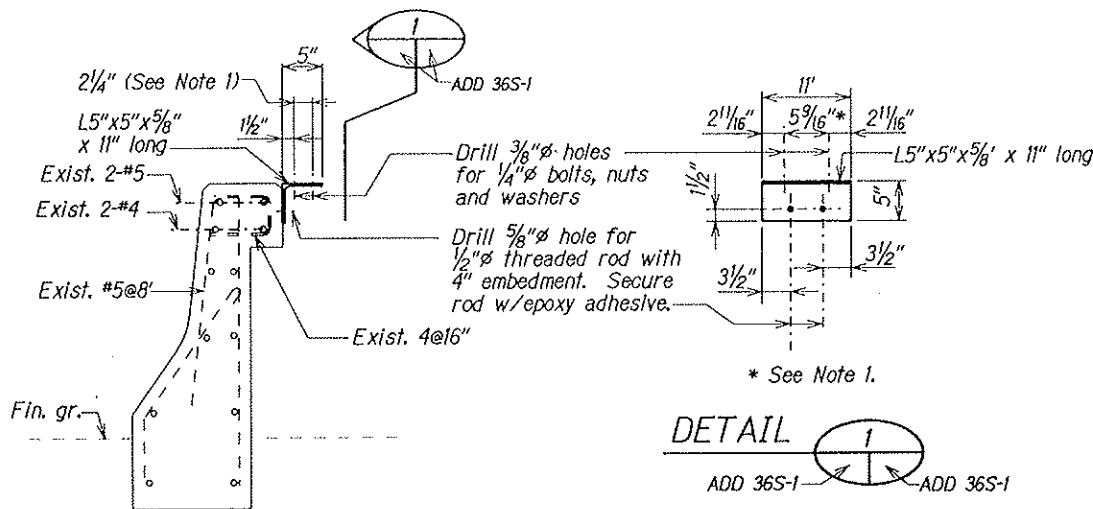

ELEVATION

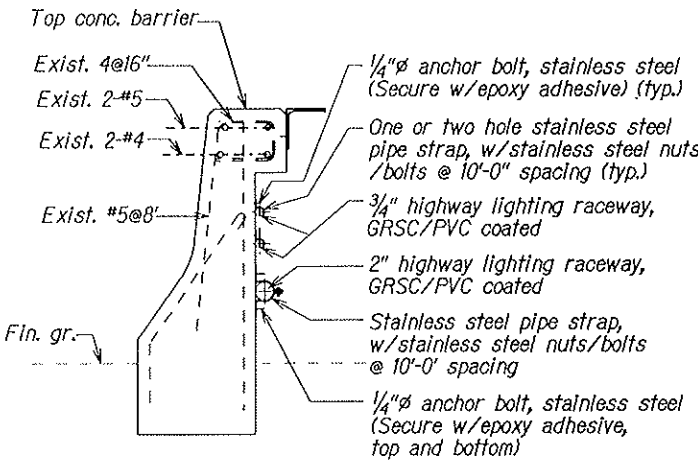

PIPE STRAP DETAIL


MOUNTING DETAILS FOR LOW LEVEL LIGHT FIXTURE

Scale: 1" = 1'-0"

NOTES:

- Contractor shall verify location of mounting bolts to ensure proper mounting with actual light fixture to be installed.
- All structural steel shall be ASTM A 36, hot-dip galvanized AFTER fabrication.
- Payment for Mounting of Low Level Light Fixtures shall be paid for under its respective Low Level Highway Light Fixture Payment Item Number and will not be paid for separately.
- Payment for the various Pipe Strap Supports shall be paid for under its respective New Surface Mounted Galvanized Rigid Steel Conduit with PVC Coating Payment Item Number and will not be paid for separately.

ORIGINAL PLAN	DATE
DRAWN BY	XXX
DESIGNED BY	XXX
CHECKED BY	XXX
NOTED BY	XXX
DATE	XXX

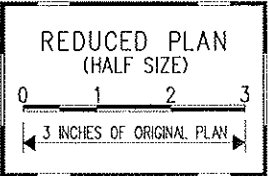

6/20/07	This sheet was prepared as a supplemental addendum sheet to show the Mounting Details for the Low level Light Fixture
DATE	REVISION
STATE OF HAWAII DEPARTMENT OF TRANSPORTATION HIGHWAYS DIVISION	
MOUNTING DETAILS FOR LOW LEVEL FIXTURE	
H-2 RAIL LIGHTING REPLACEMENT VICINITY OF WAHIAWA OFF RAMP Project No. HWY-0-03-05M	
Scale: As Noted	Date: June 2007
SHEET No. 51 OF 1 SHEETS	