
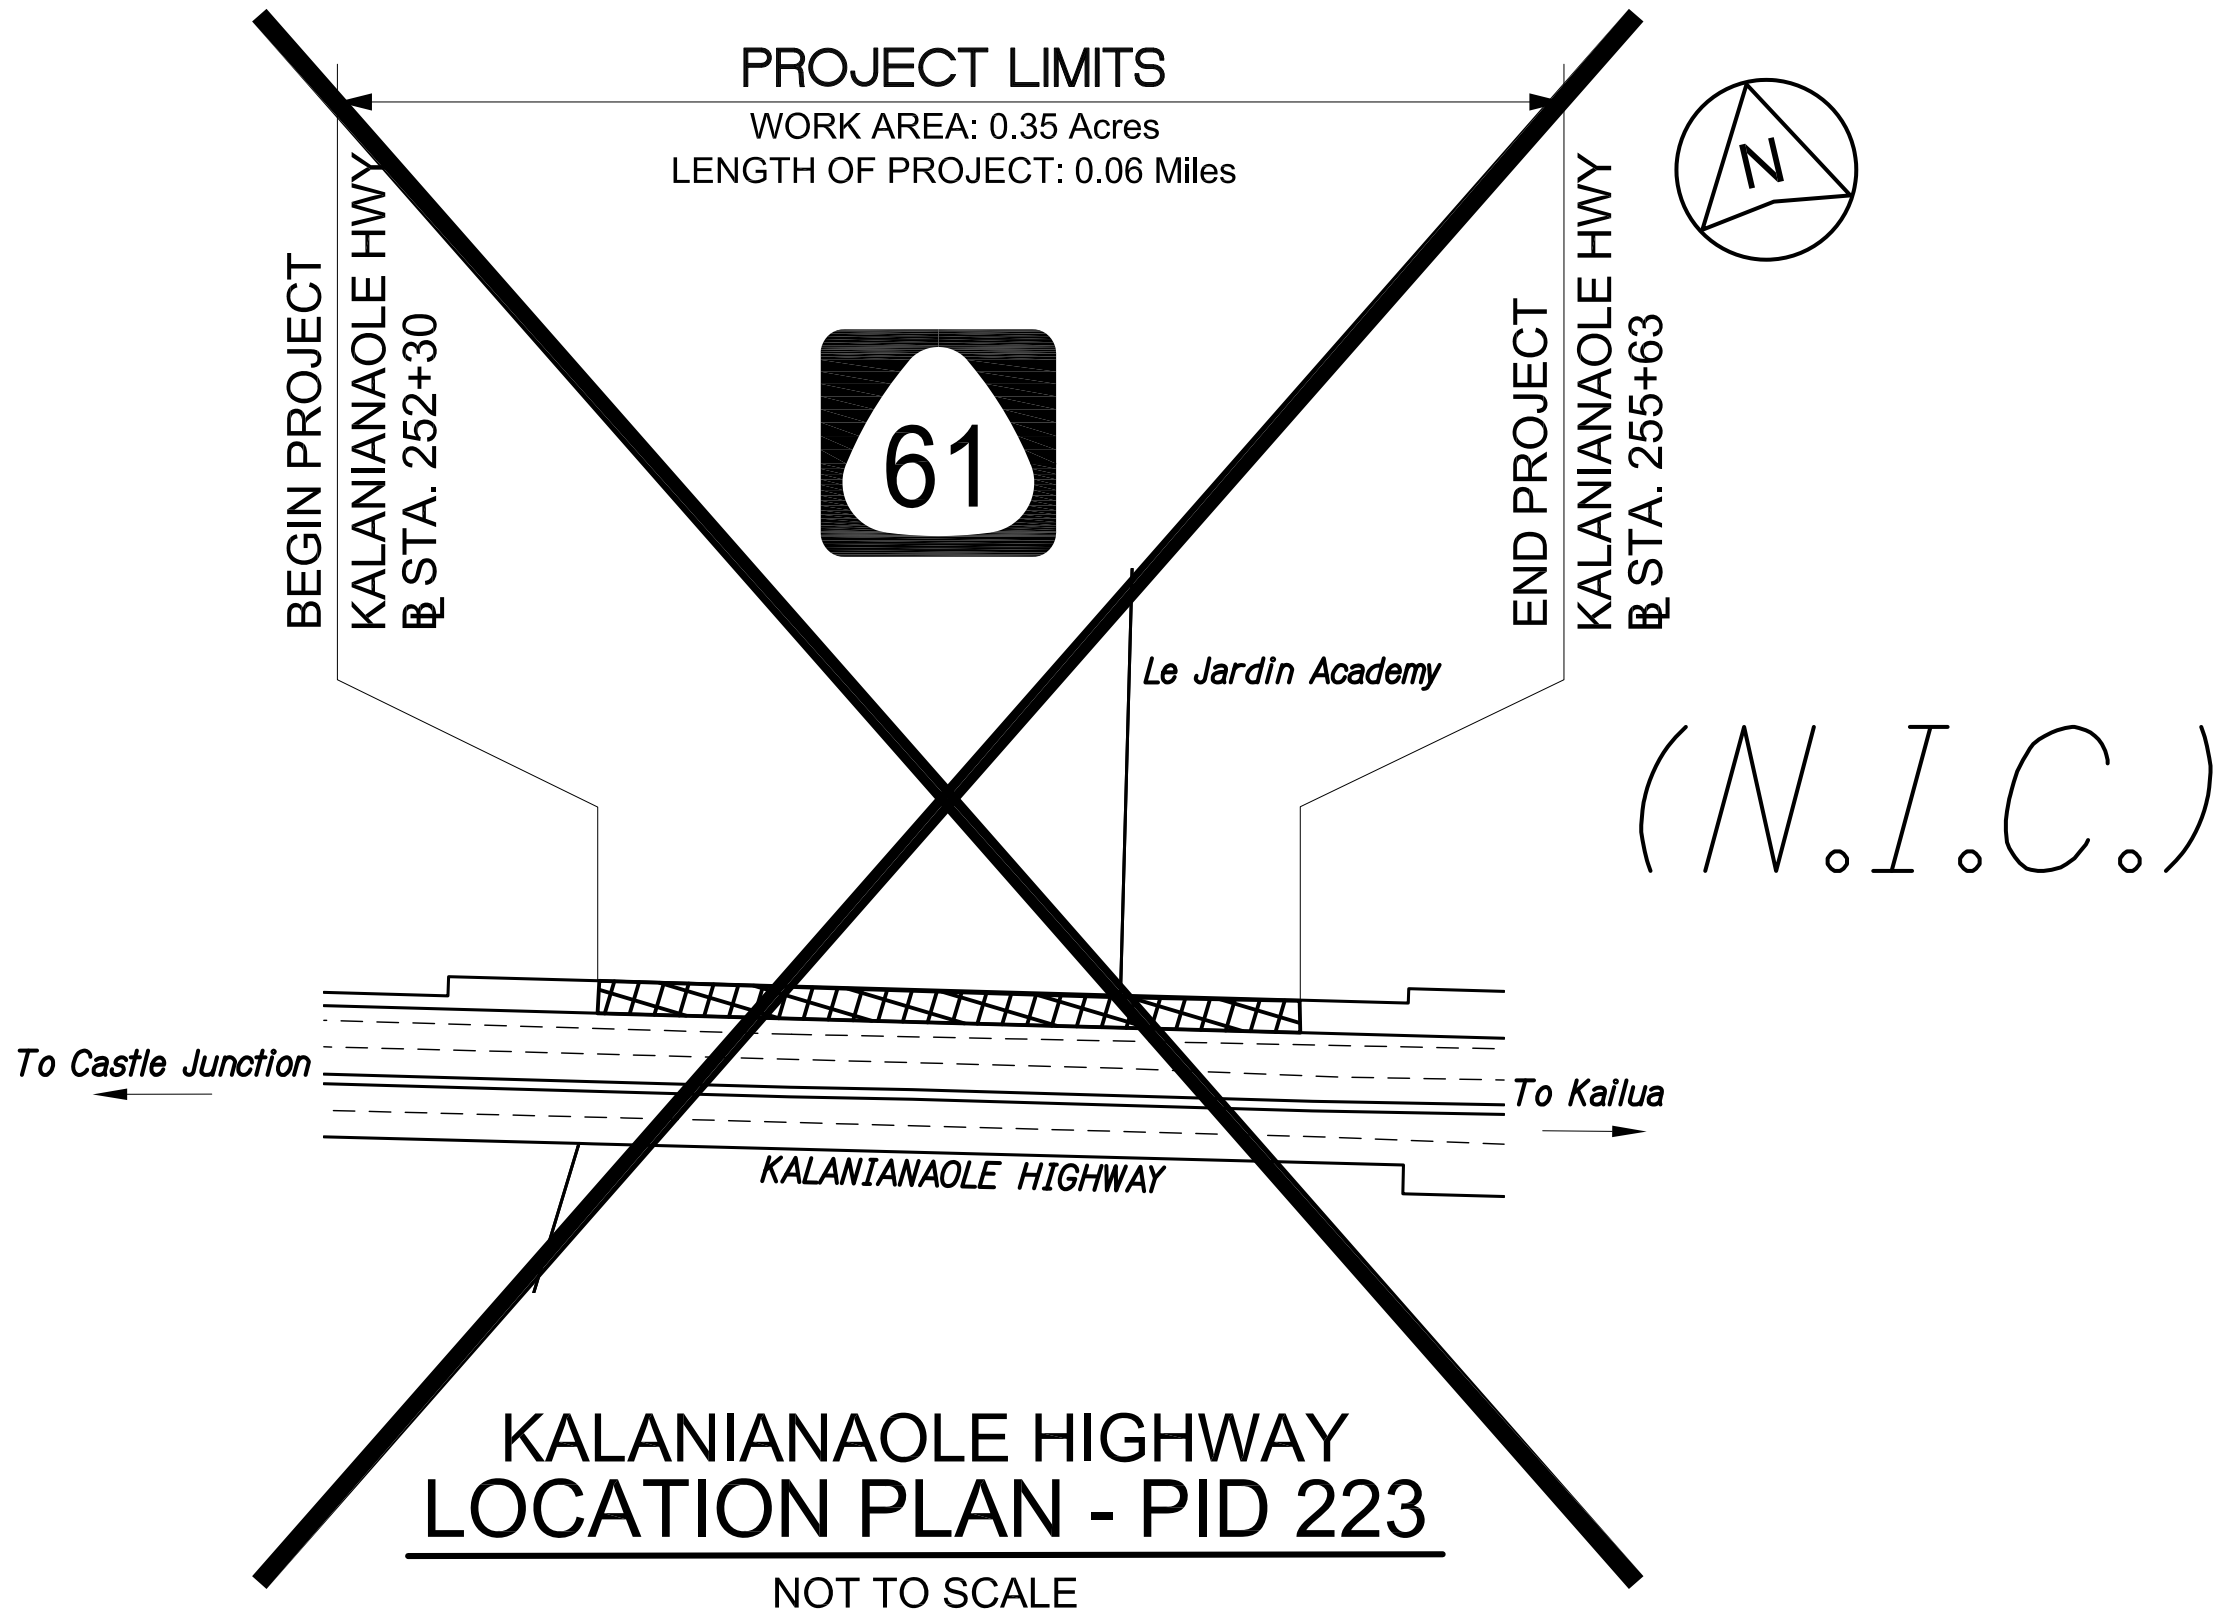
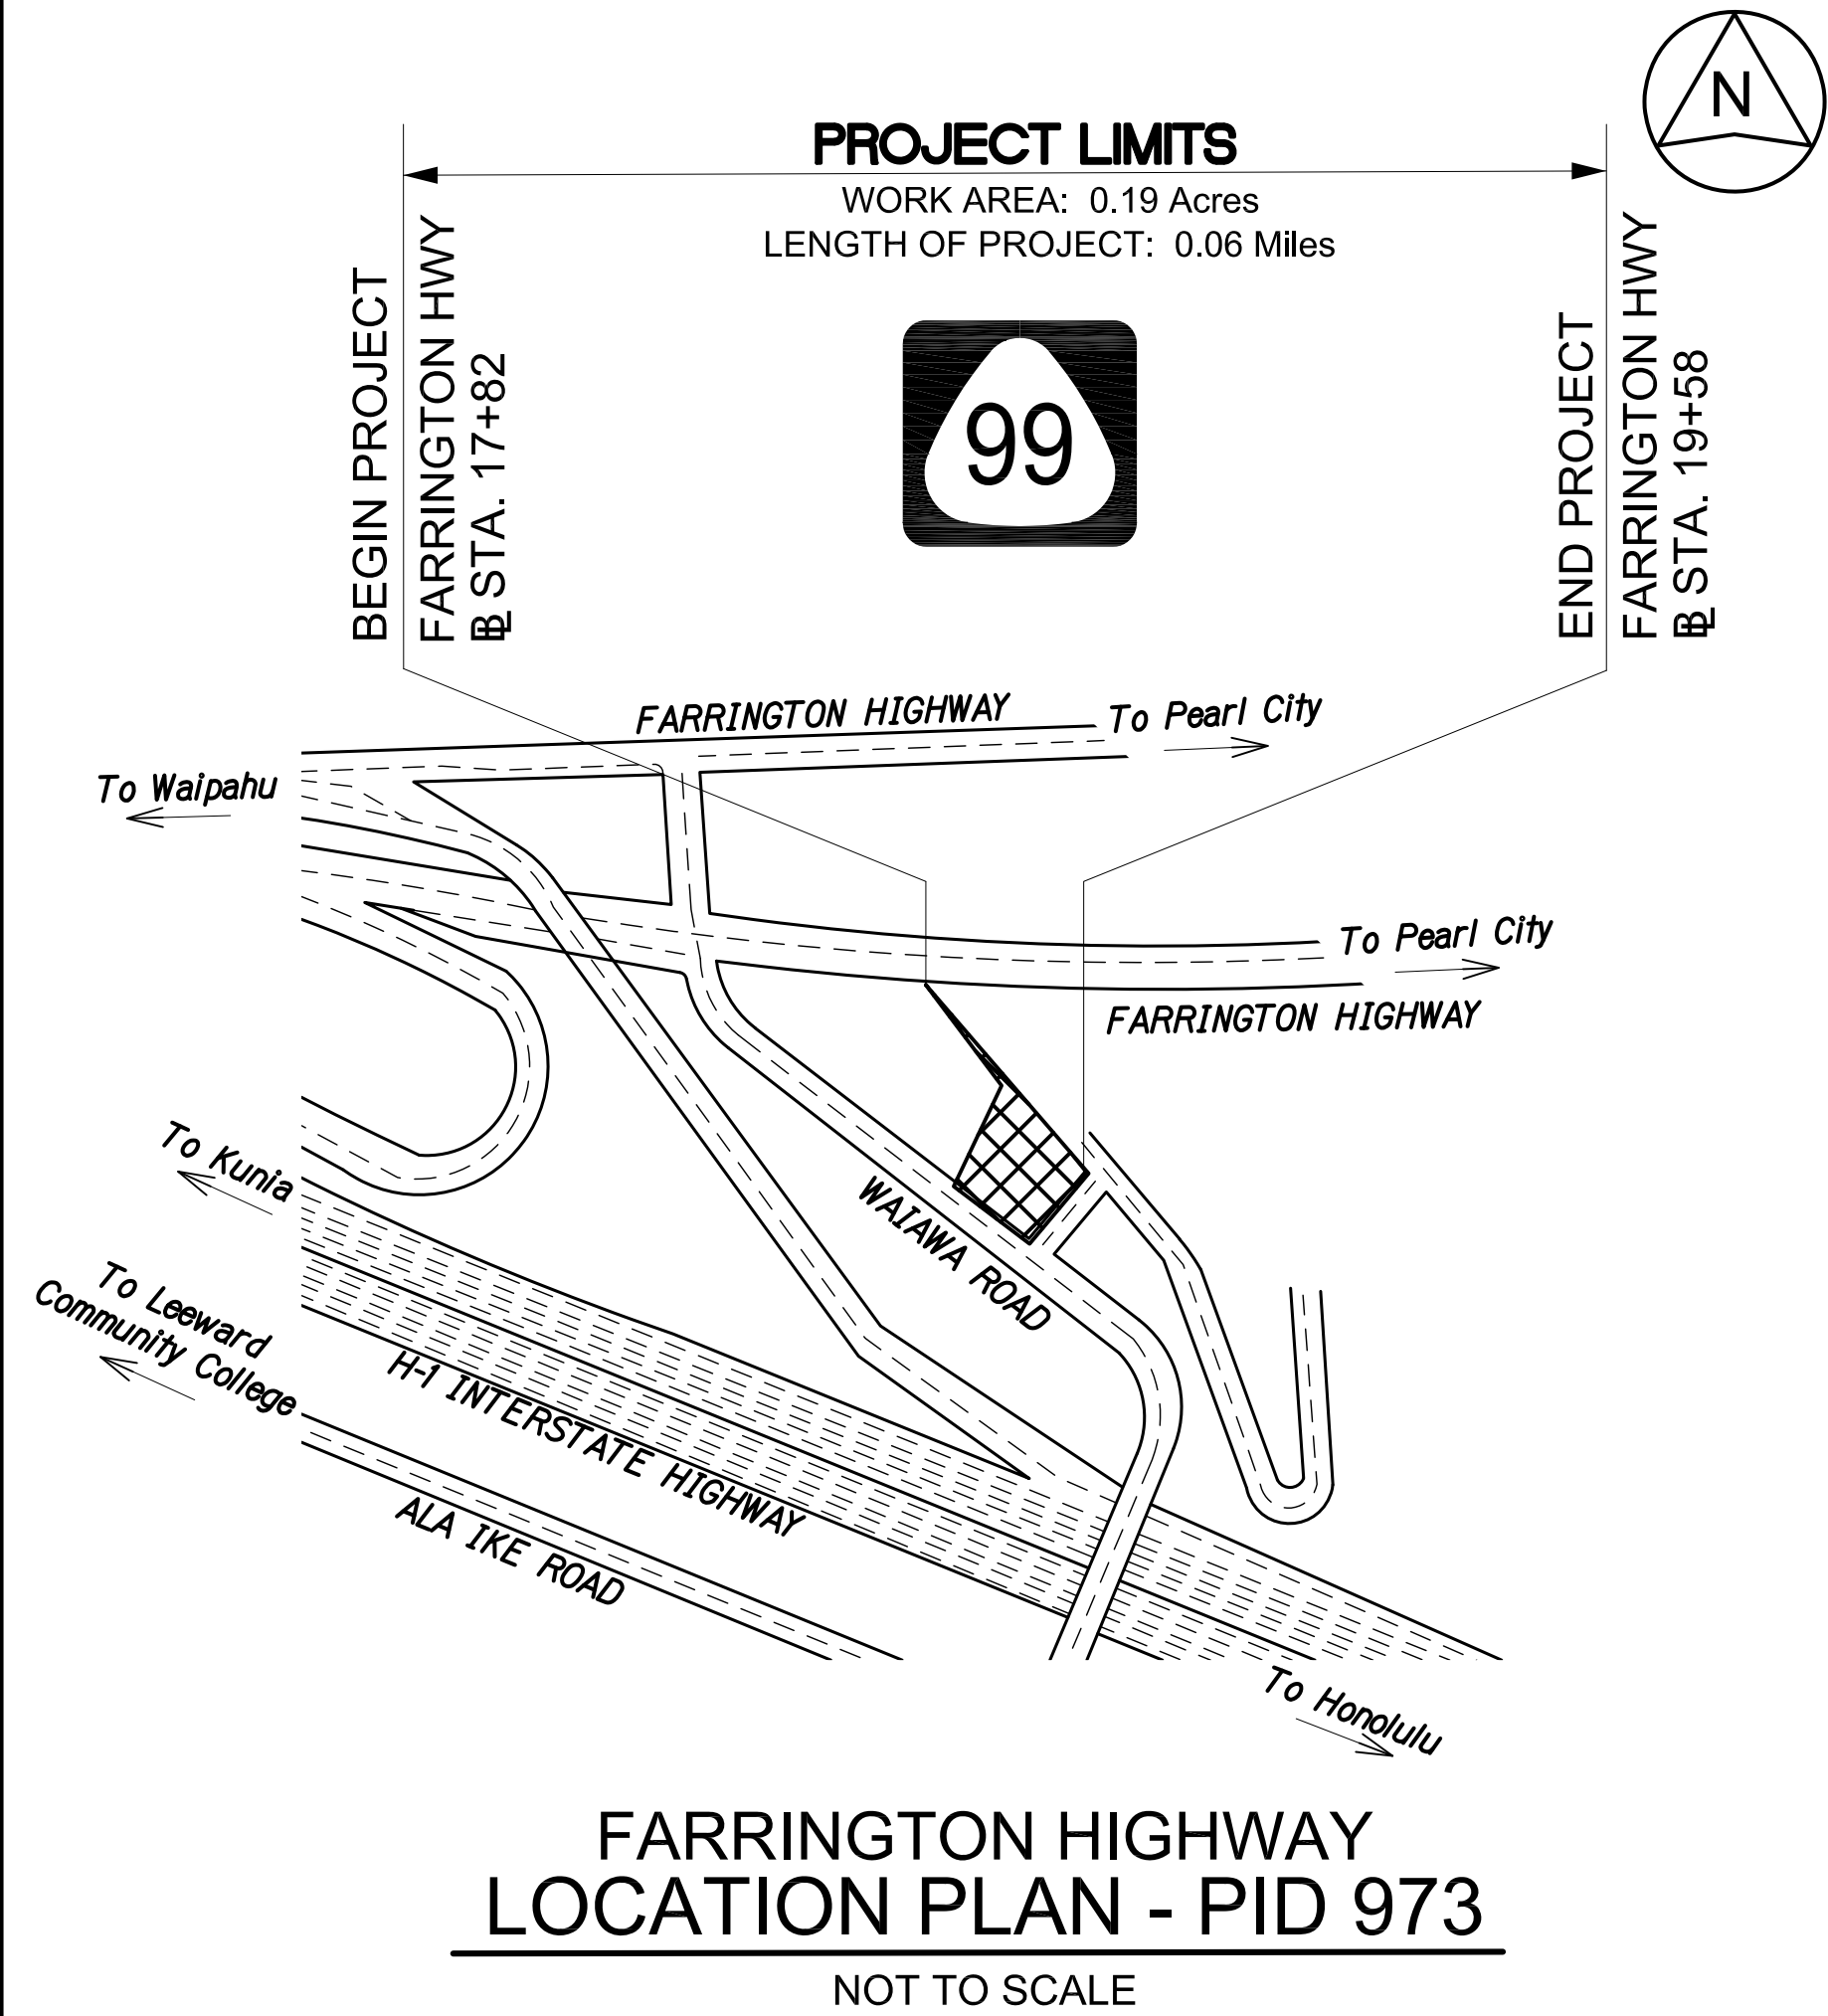
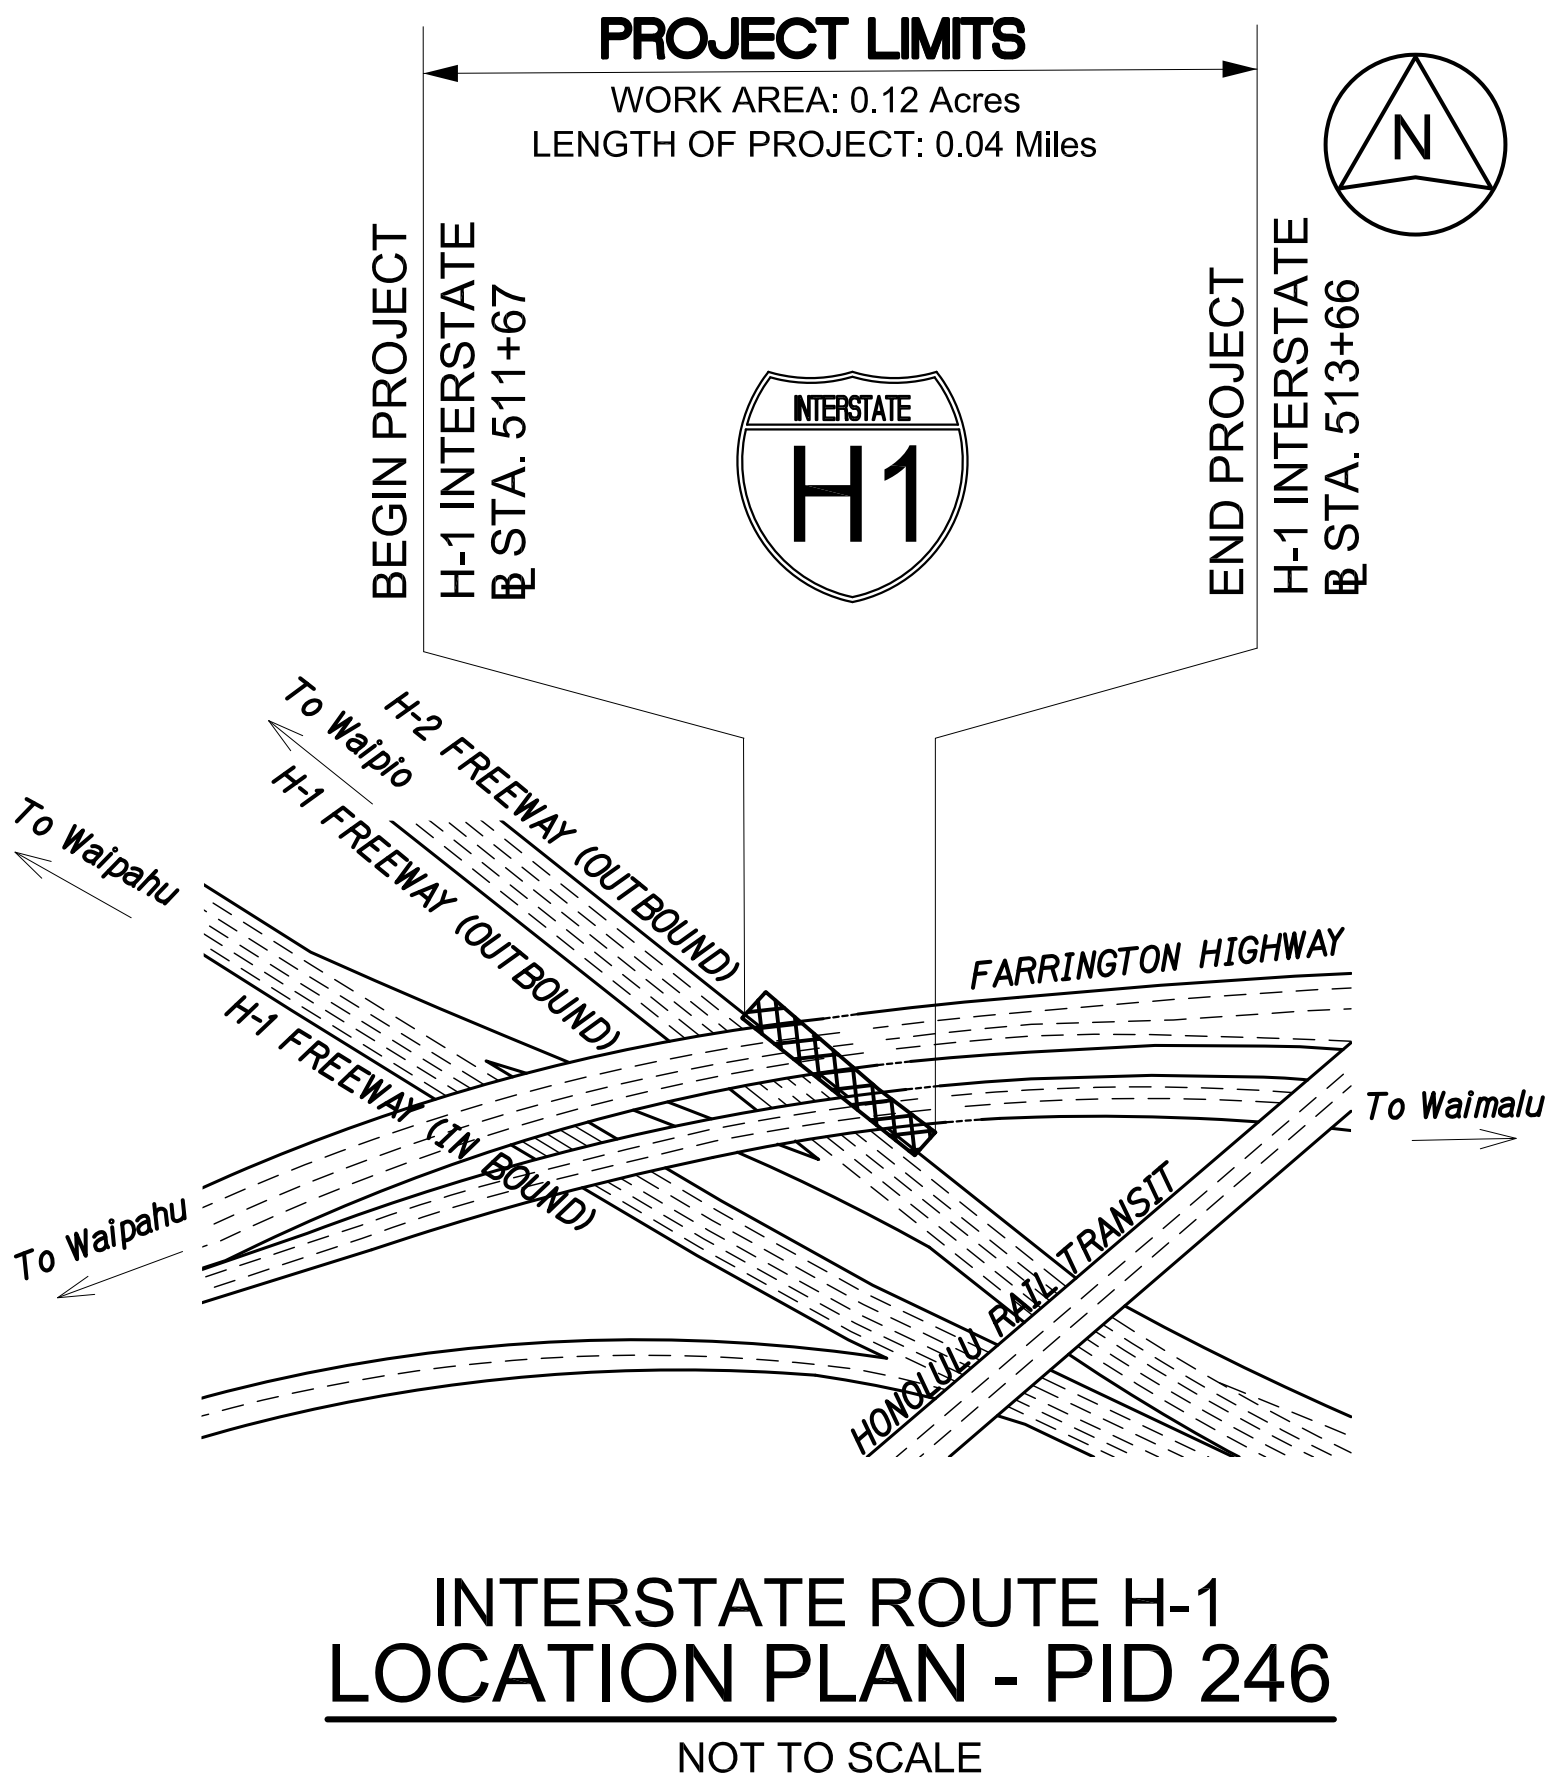
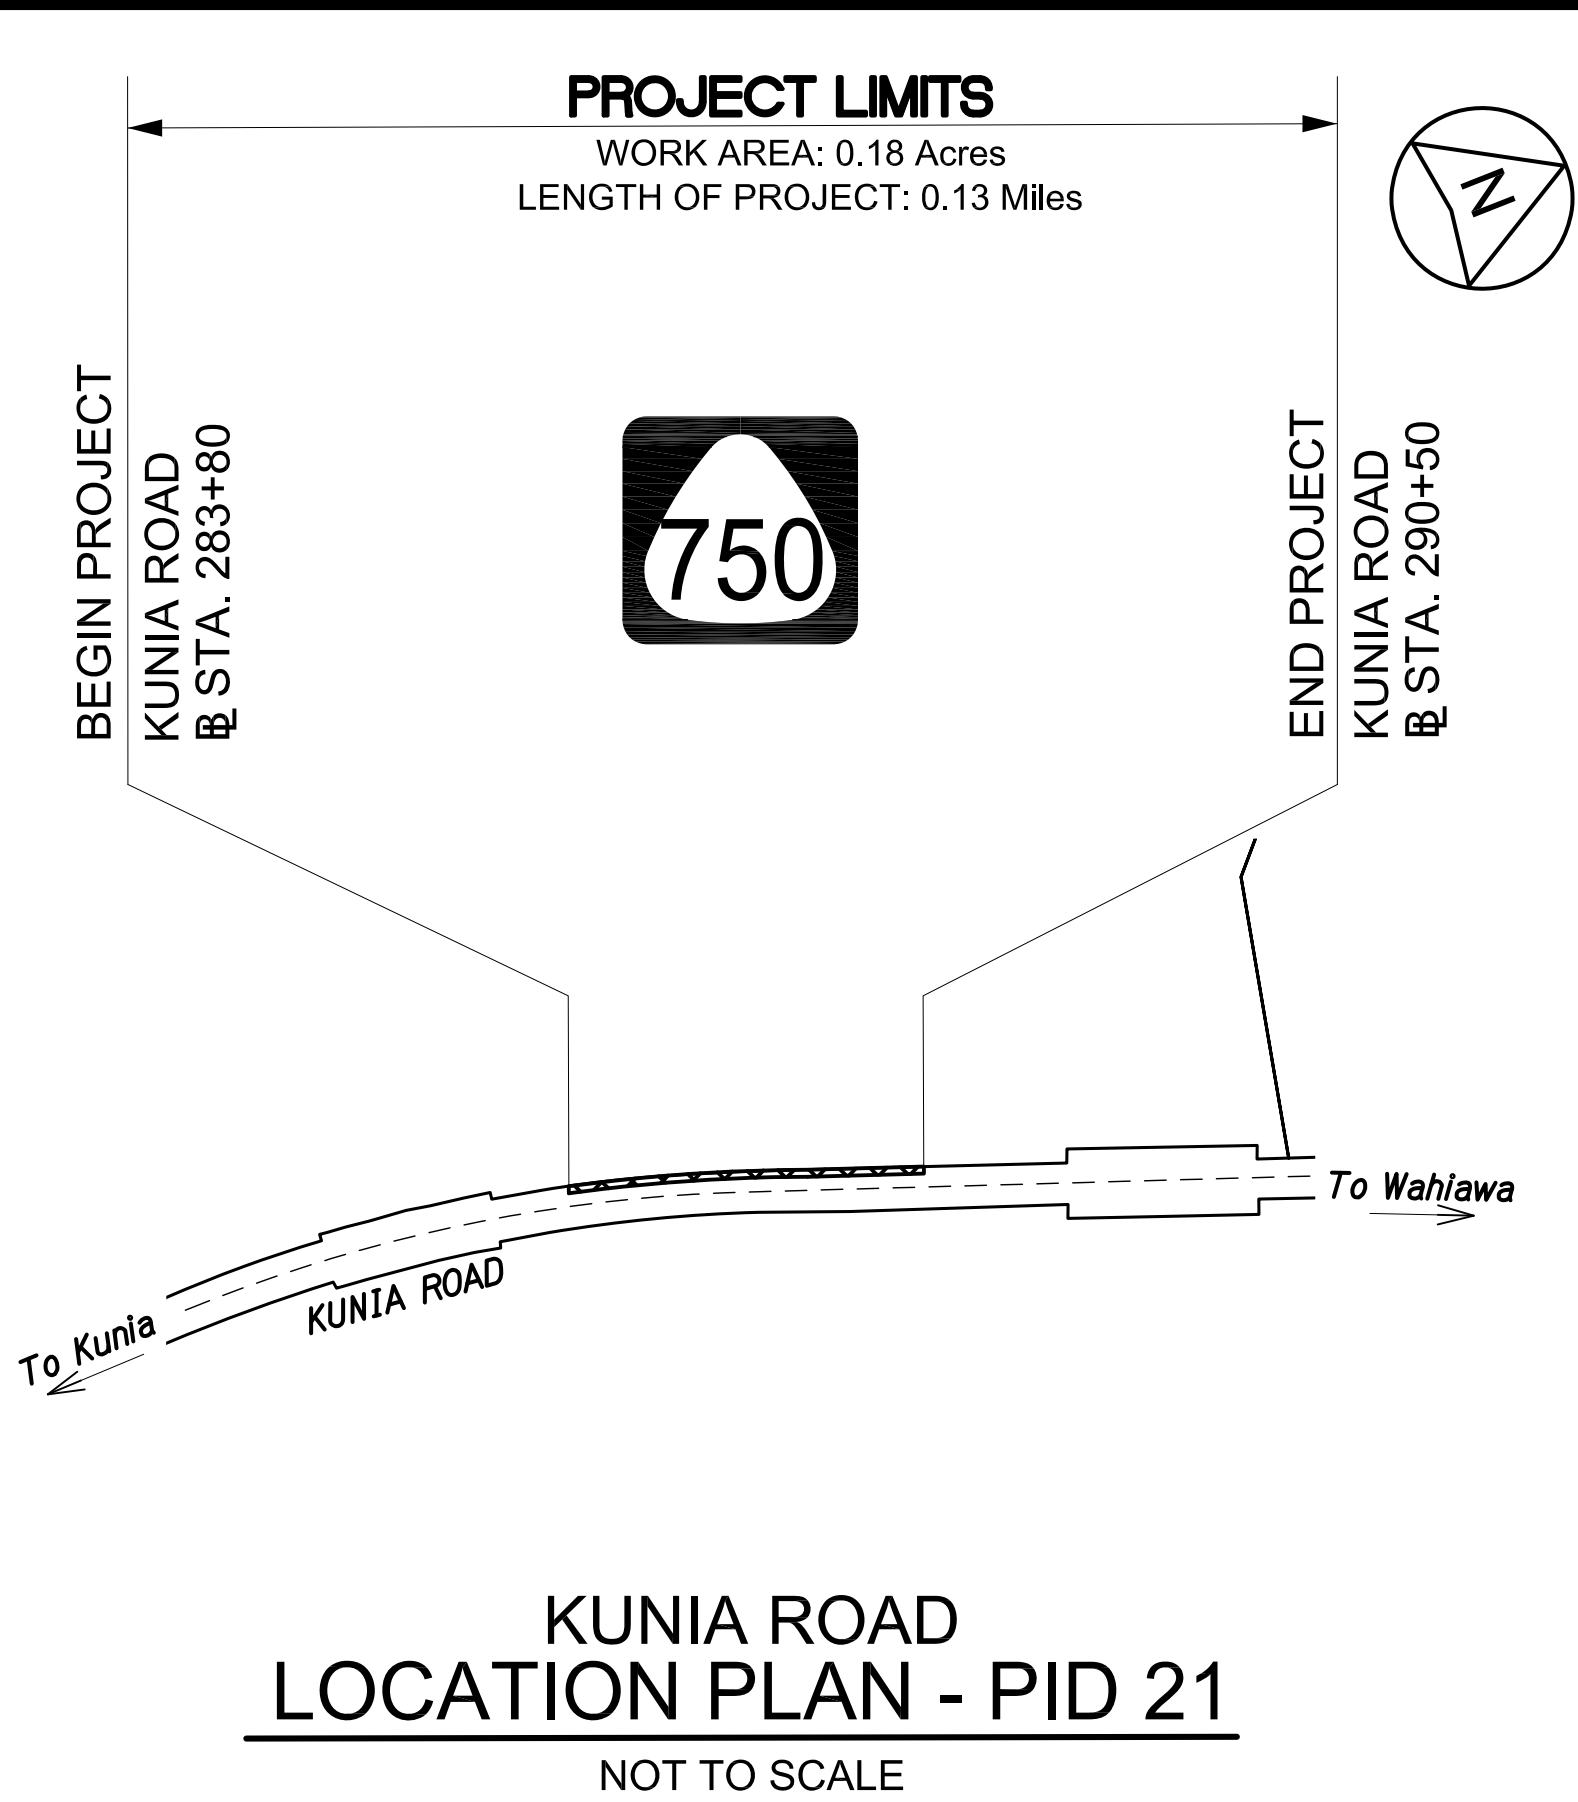


FED. ROAD DIST. NO.	STATE	PROJ. NO.	FISCAL YEAR	SHEET NO.	TOTAL SHEETS
HAWAII	HAW.	HWY-O-02-20	2022	3	58

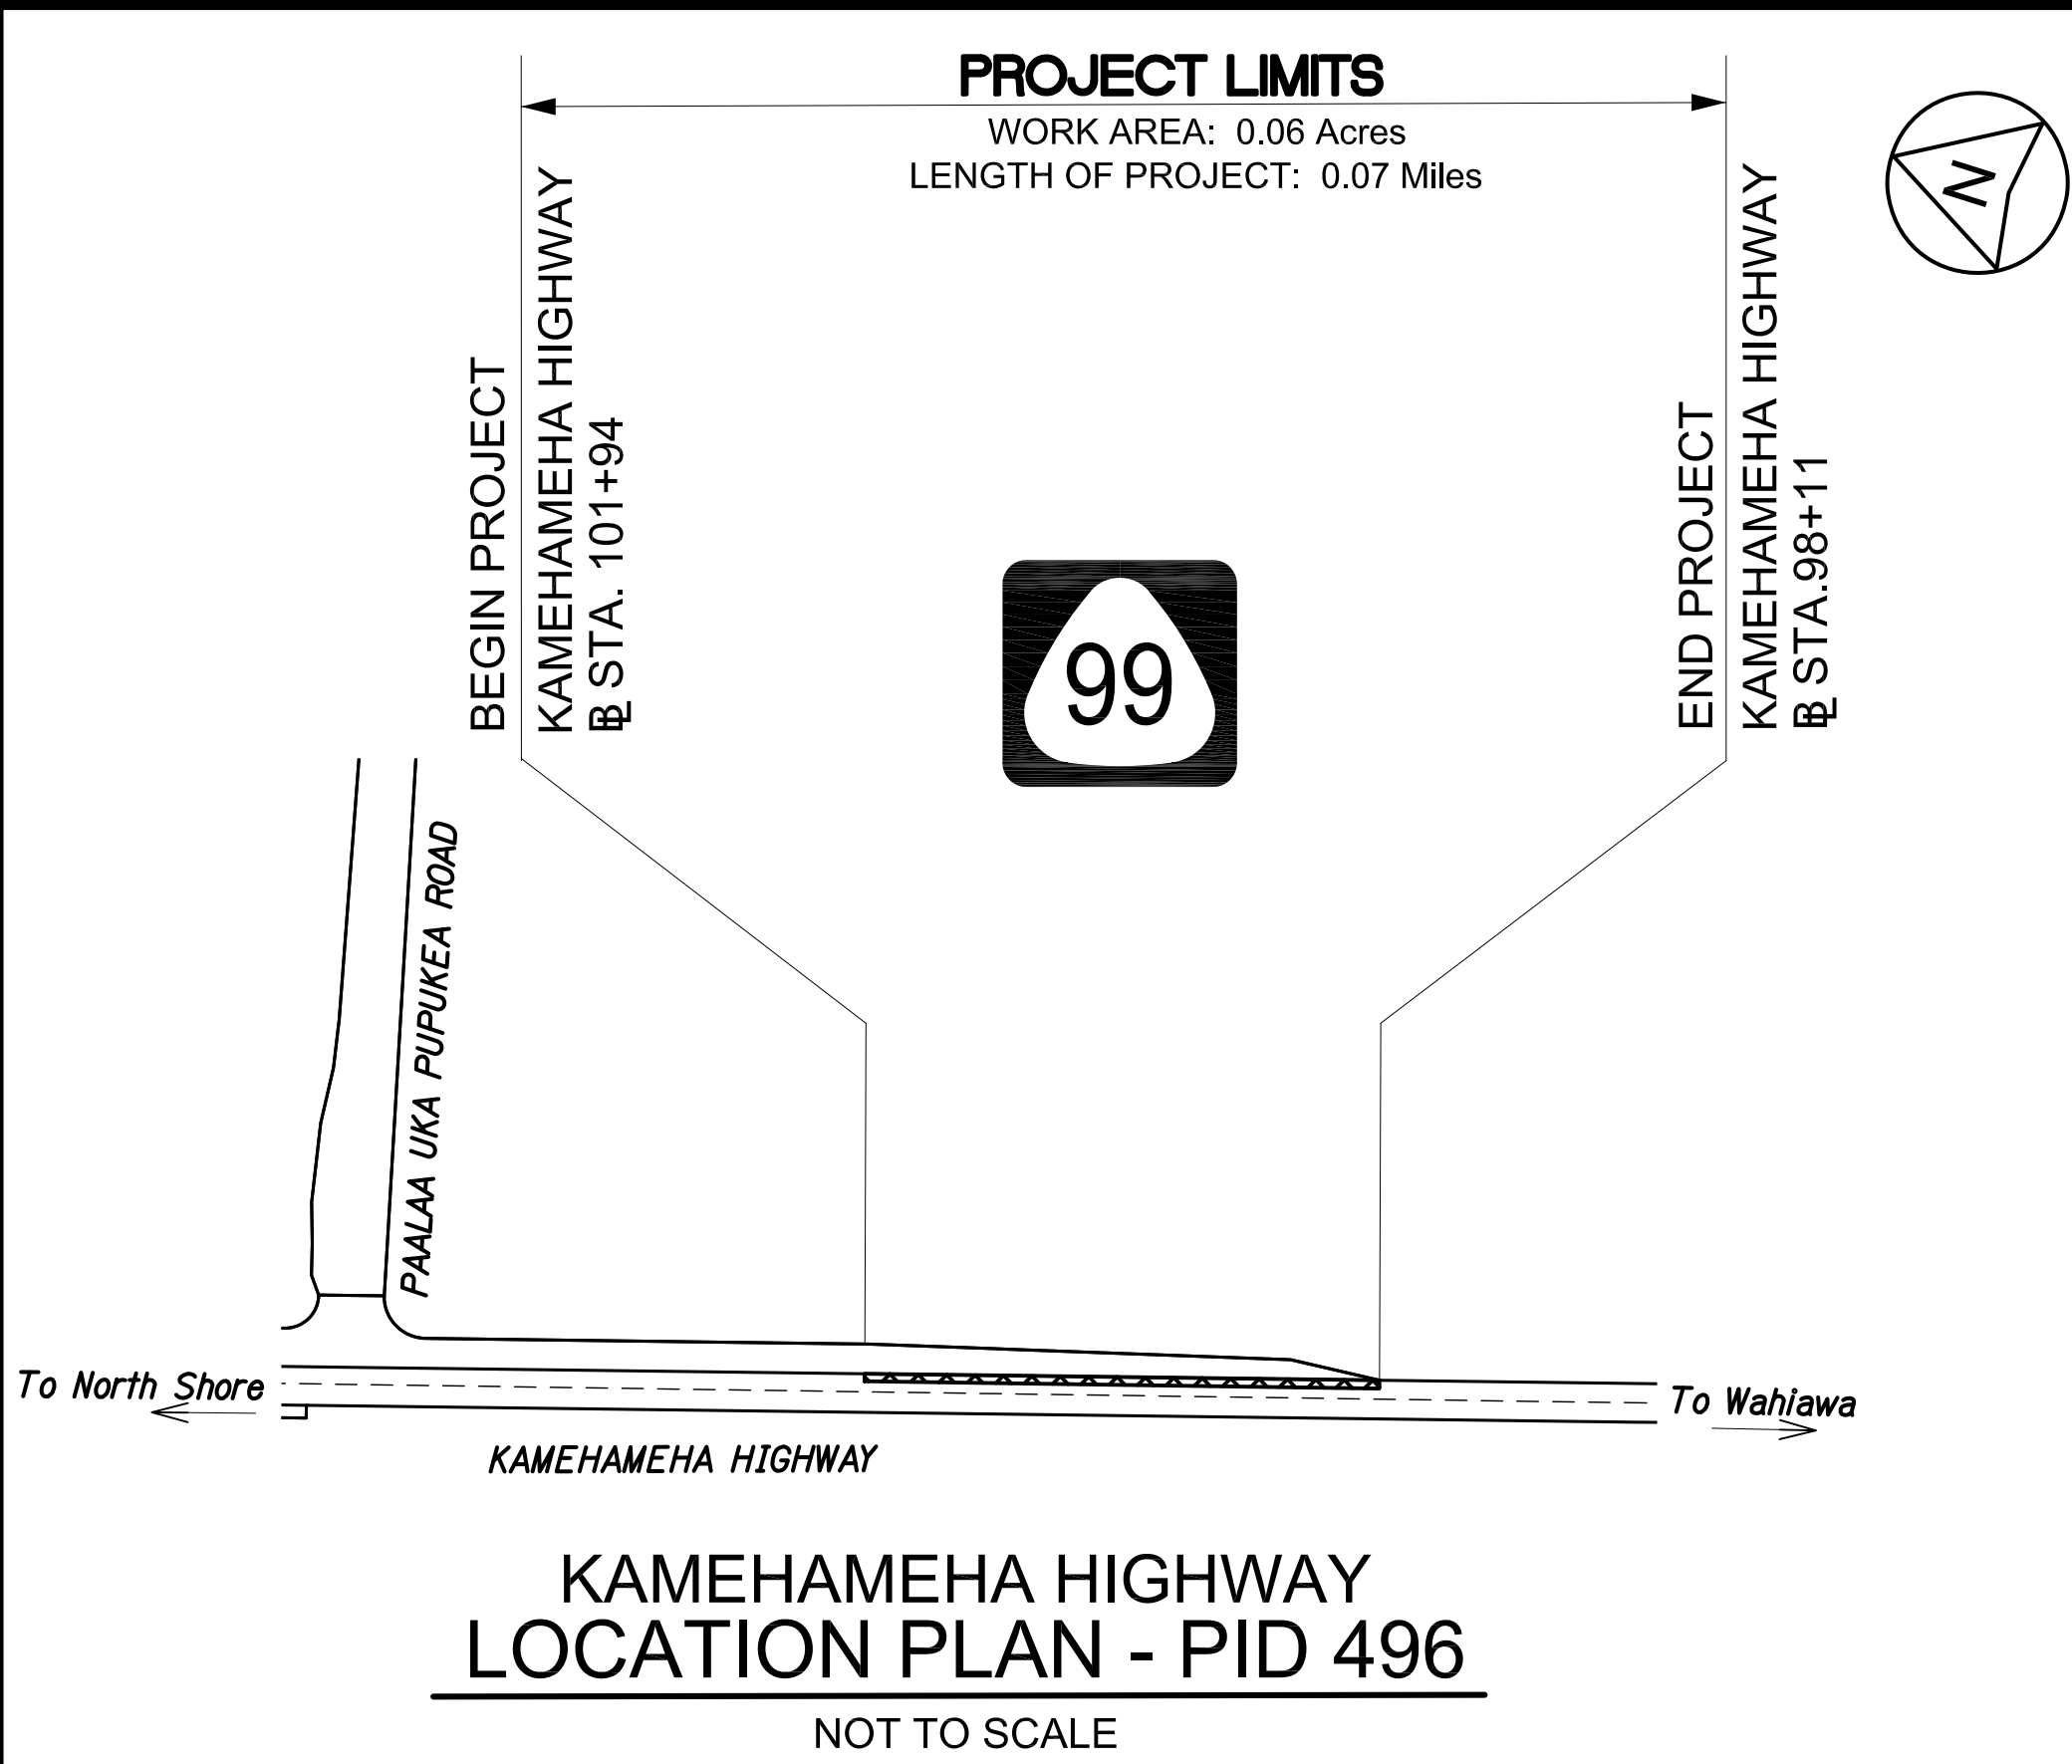

ORIGINAL PLAN	SURVEY PLOTTED BY	DATE
	DRAWN BY	
	DESIGNED BY	
	QUANTITIES BY	
NOTE BOOK	CHECKED BY	
	No.	

10 LOCATION PLANNING 5/31/2022 3:45:04 PM

4/30/22
EXP. DATE

This work was prepared by me or under my supervision.

STATE OF HAWAII
DEPARTMENT OF TRANSPORTATION
HIGHWAYS DIVISION

LOCATION PLANS

MISCELLANEOUS PERMANENT BEST MANAGEMENT PRACTICES, PHASE 3, VARIOUS LOCATIONS ON OAHU
Project No. HWY-O-02-20
Scale: None Date: April 2022